


G:\projects\0000.00 Lull-Hayes Residence\Drawing\Working Folder\Zoning Submittal.dwg Feb 22, 2010 - 10:10am

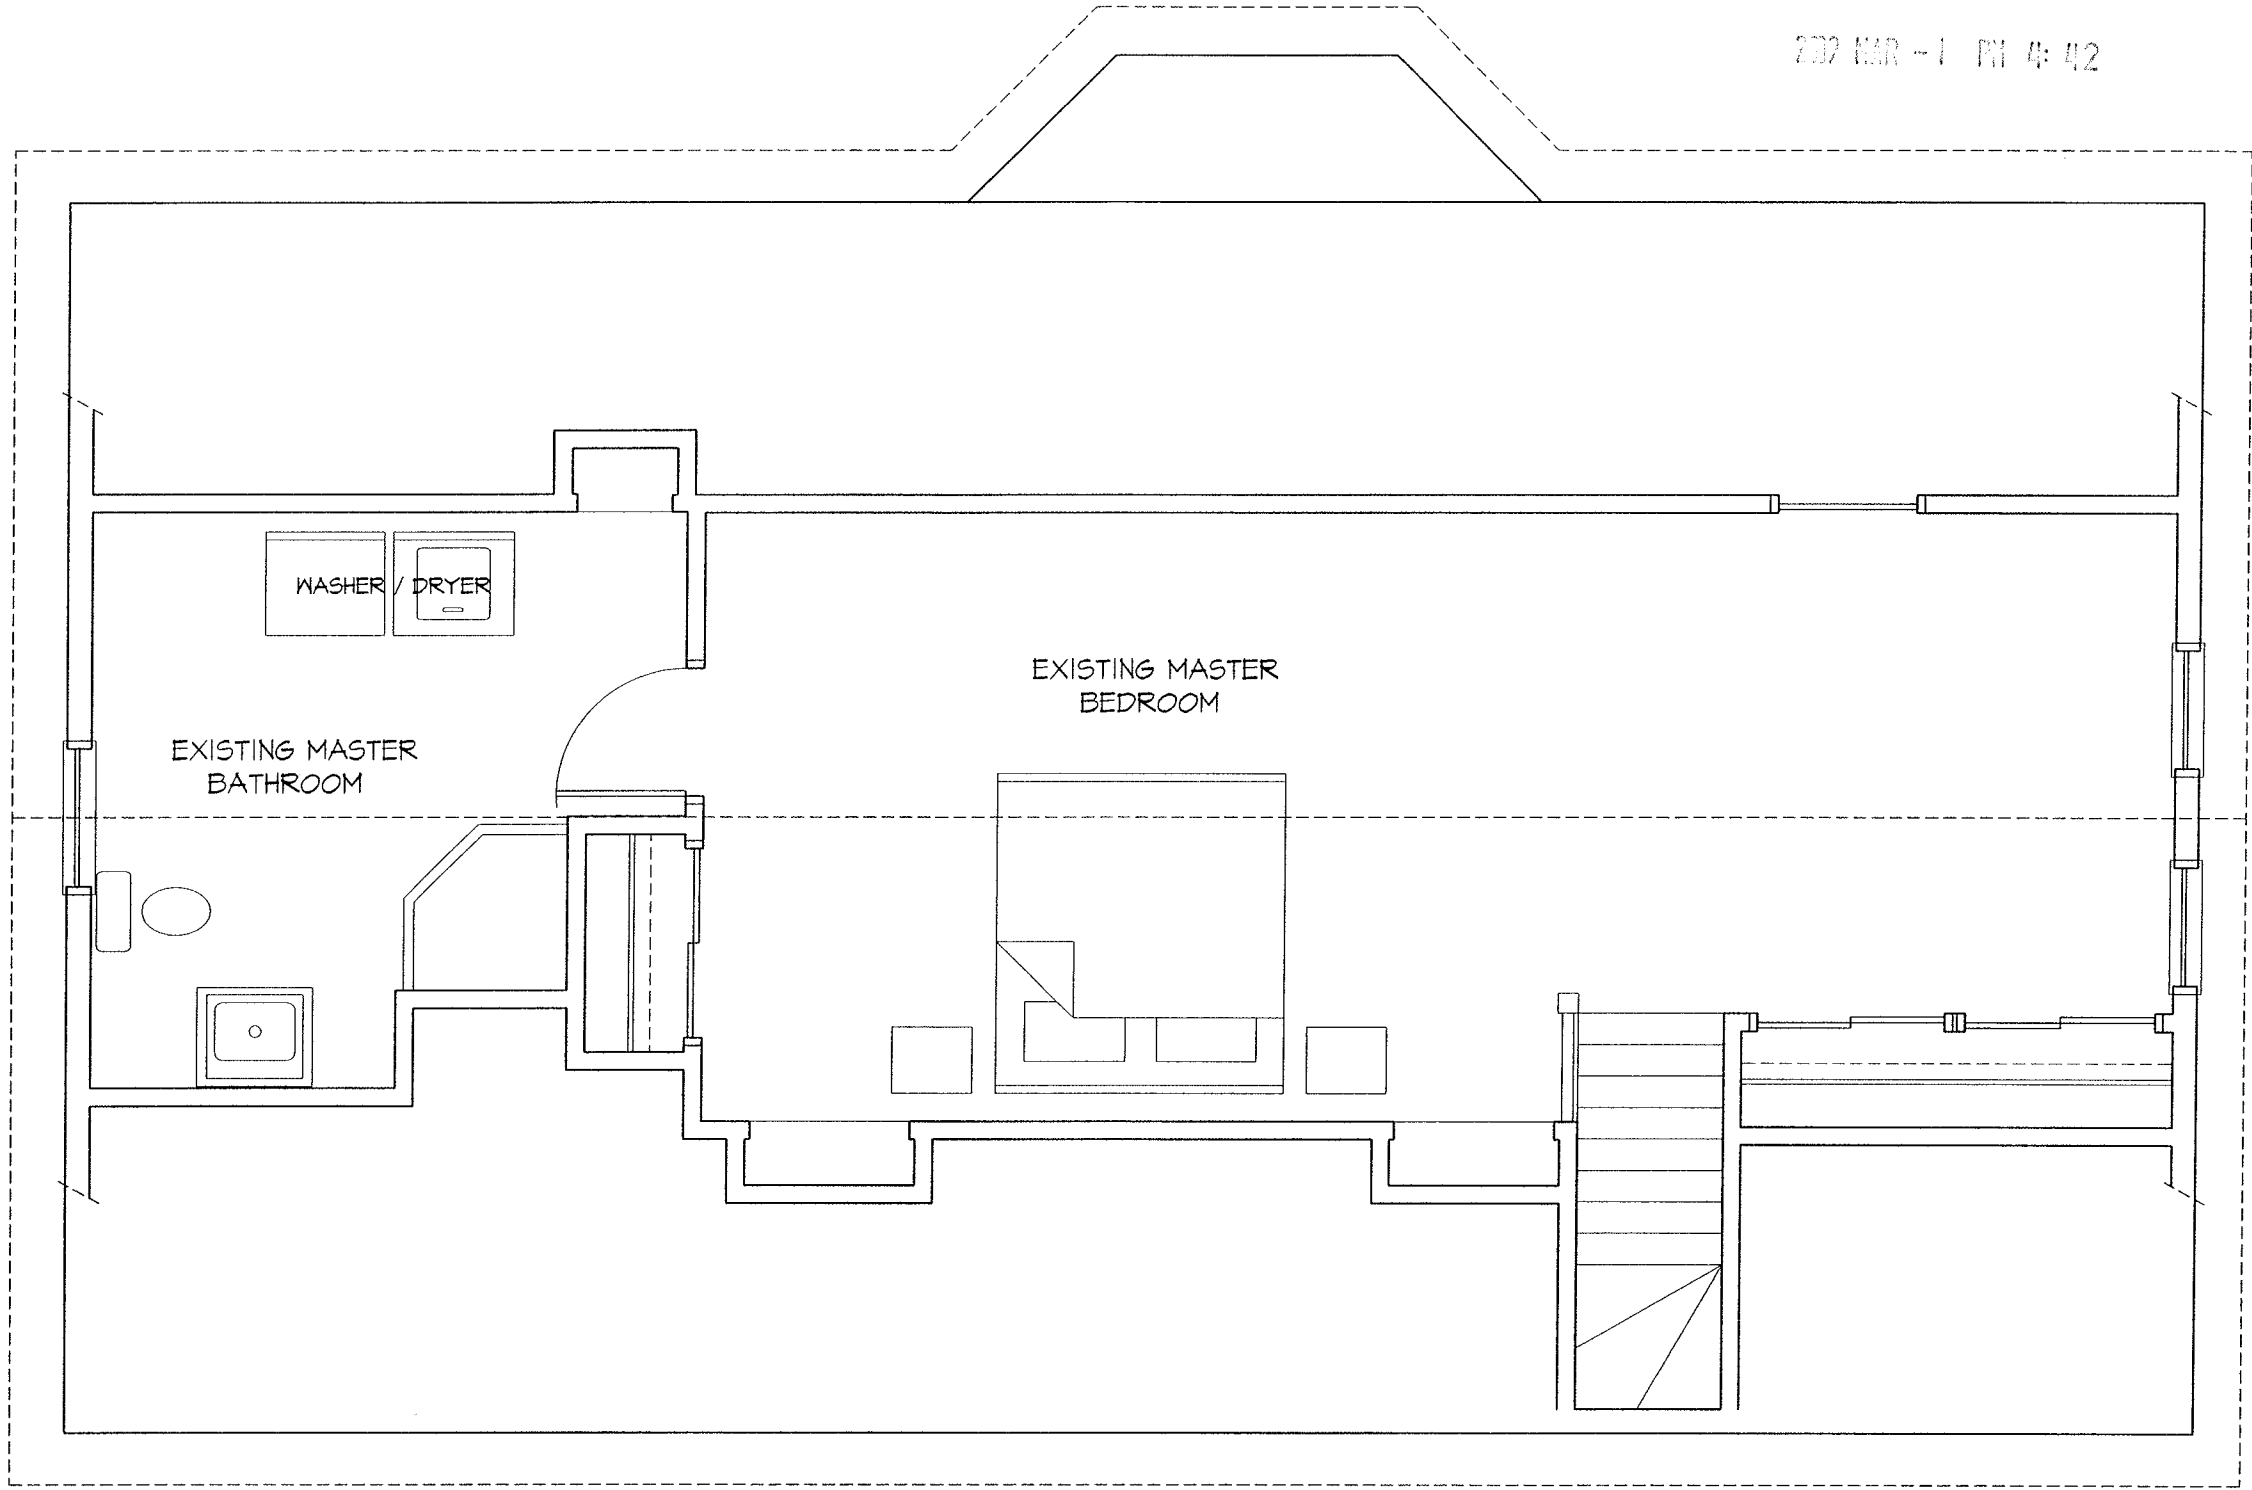

EXISTING ATTIC PLAN

SCALE 1/4" = 1'-0"


3. 11. 10
S.P.C.B. 7103
PLANNING DEPT.
2002 MAR -1 PM 4:42

BECHTEL FRANK ERICKSON ARCHITECTS
1840 MASSACHUSETTS AVENUE
LEXINGTON, MA 02420
www.bfearc.com

PROJECT: LULL-HAYES DORMER ADDIT'N
47 RUSSELL ROAD, SOMERVILLE, MA
TITLE: EXISTING FLOOR PLAN

SCALE 1/4" = 1'-0"
DATE 9 FEB 2010
NO. ASK-001

G:\projects\0000.00 Lull-Hayes Residence\Drawing\Working Folder\Zoning Submittal.dwg Feb 22, 2010 - 10:25am

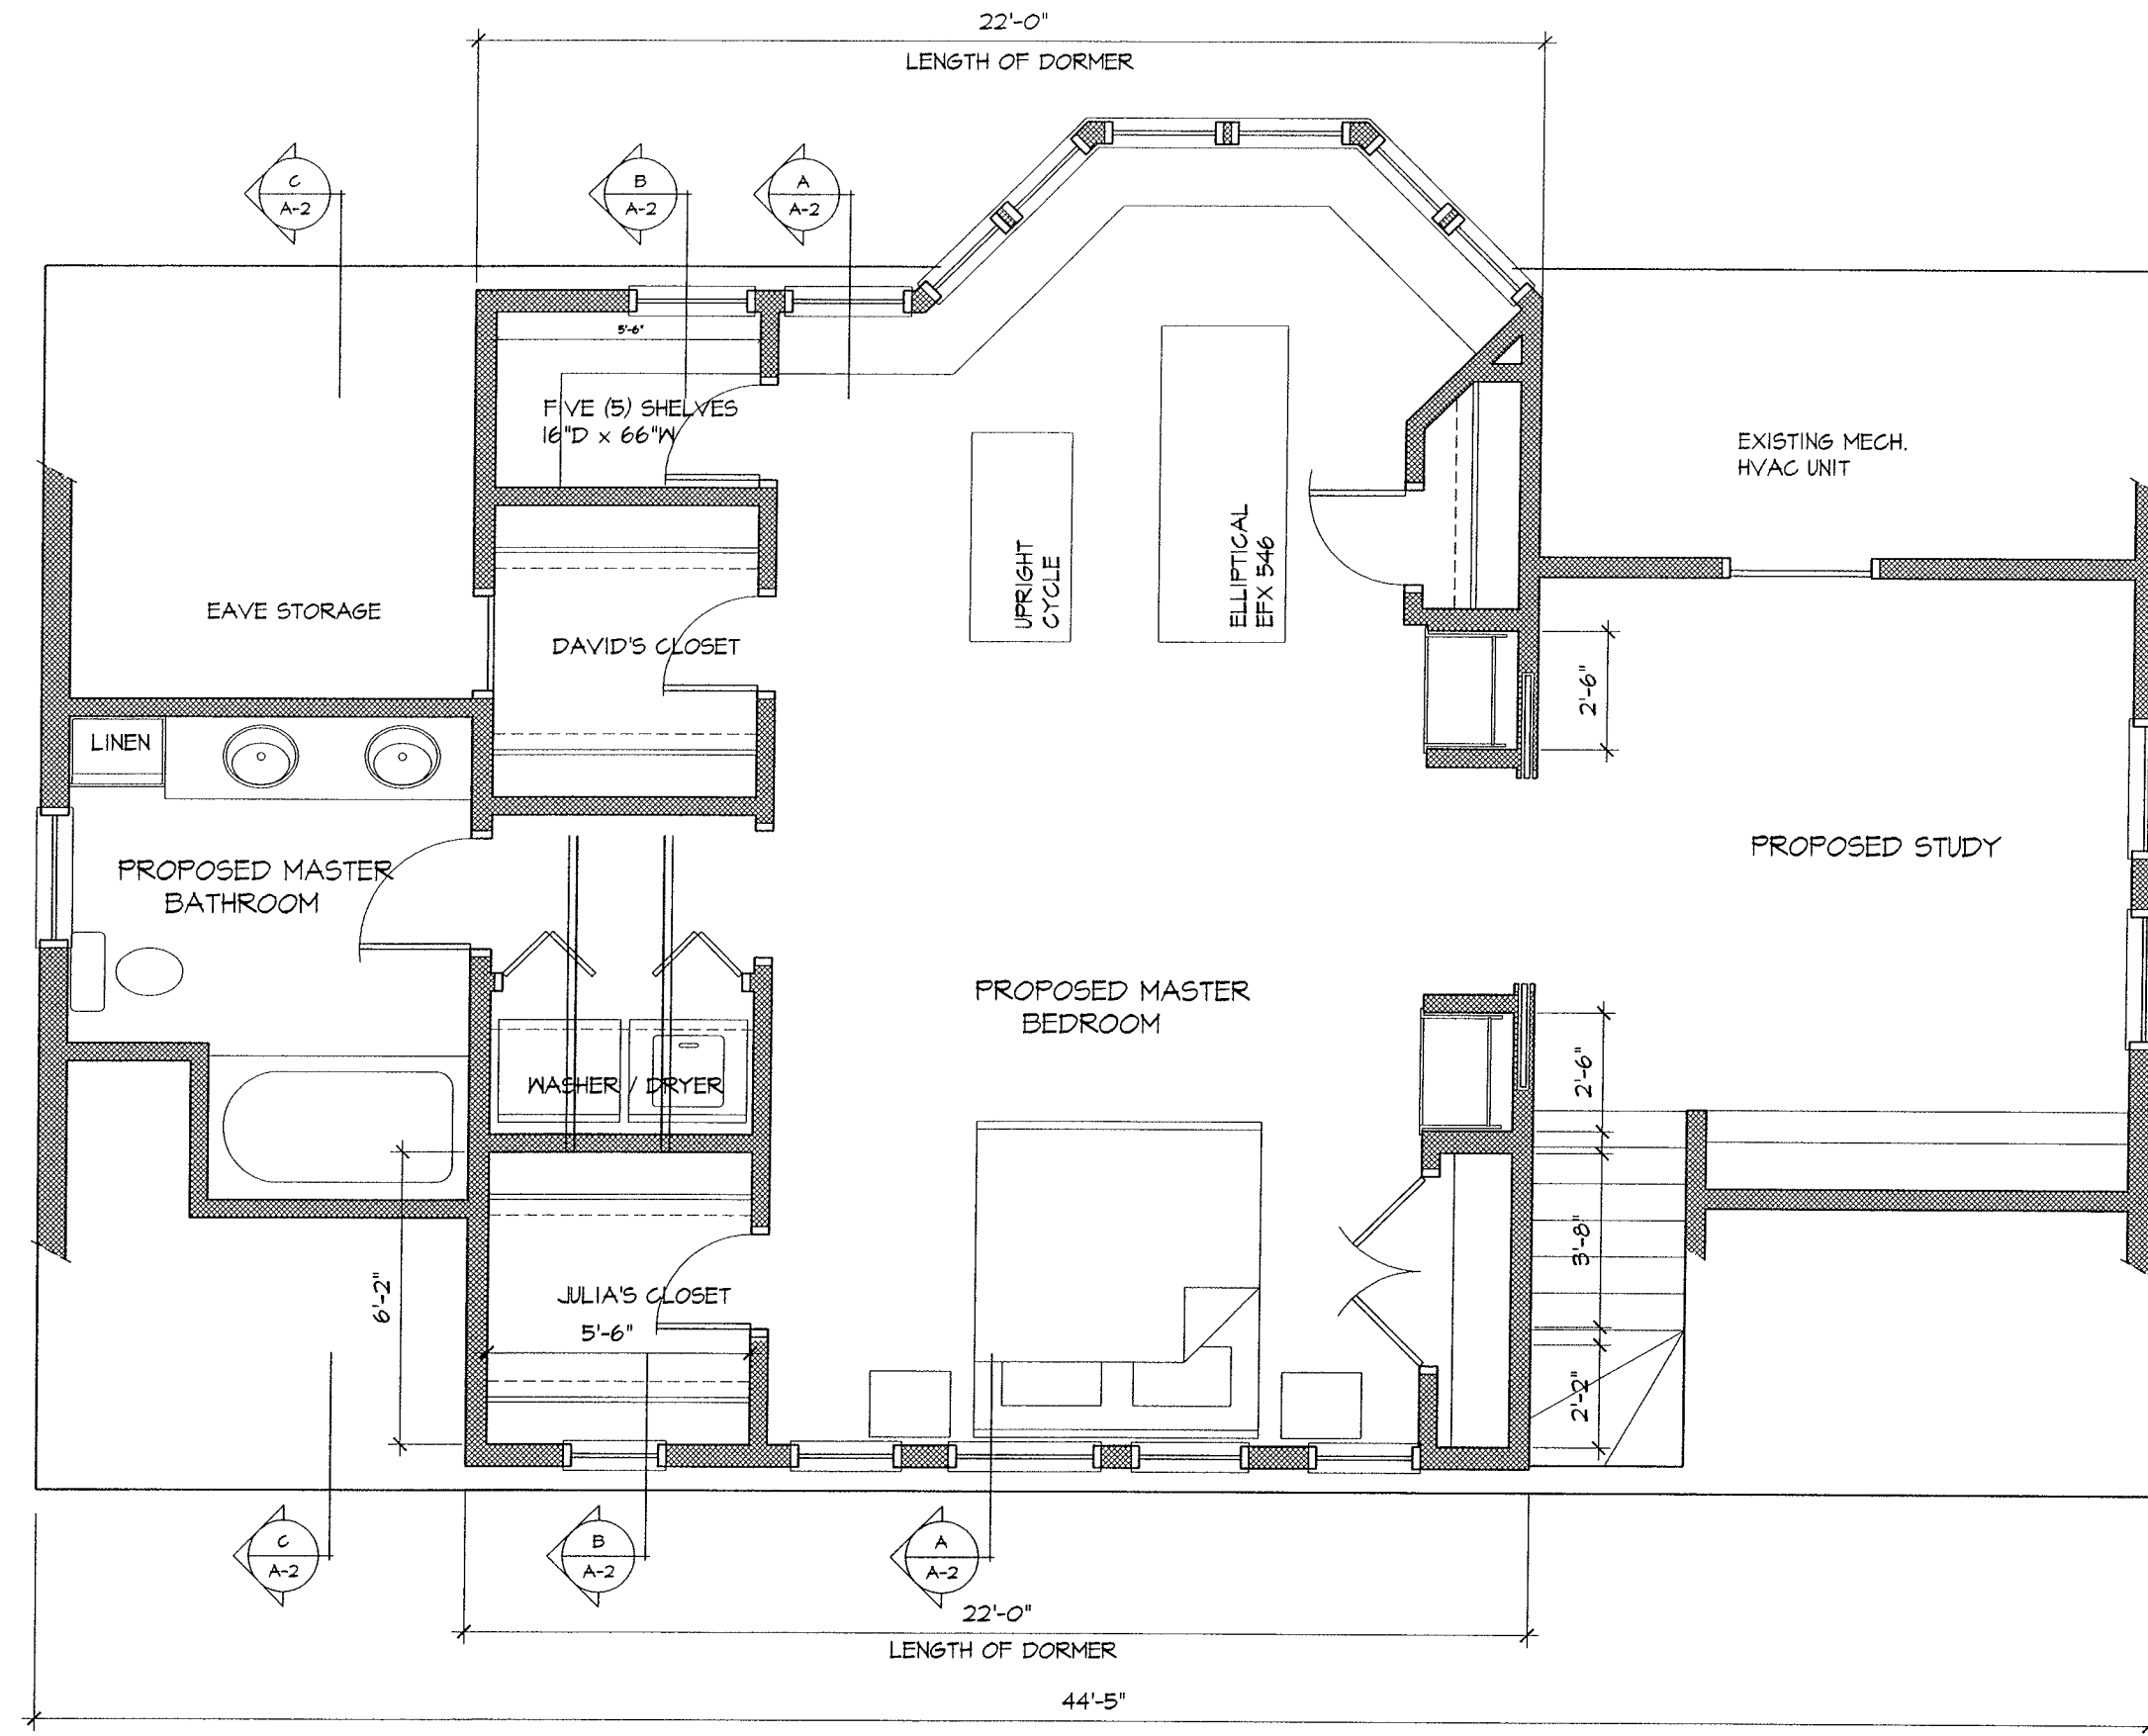

PROPOSED ATTIC PLAN

SCALE 1/4" = 1'-0"

BECHTEL FRANK ERICKSON ARCHITECTS
1840 MASSACHUSETTS AVENUE
LEXINGTON, MA 02420
www.bfearc.com

PROJECT LULL-HAYES DORMER ADDIT'N
47 RUSSELL ROAD, SOMERVILLE, MA

TITLE PROPOSED FLOOR PLAN

SCALE 1/4" = 1'-0"

DATE 9 FEB 2010

NO. ASK-002

S:\projects\0000.00 Lull-Hayes Residence\Drawing\Working Folder\Zoning Submittal.dwg Feb 22, 2010 - 10:27am






BECHTEL FRANK ERICKSON ARCHITECTS
1840 MASSACHUSETTS AVENUE
LEXINGTON, MA 02420
www.bfeare.com

PROJECT LULL-HAYES DORMER ADDIT'N
47 RUSSELL ROAD, SOMERVILLE, MA
TITLE PROPOSED DORMER ELEVATIONS
REVISED TO RESPOND TO STAFF COMMENTS

SCALE 1/8" = 1'-0"
DATE 9 FEB 2010
NO. ASK-003

S:\projects\00000000 Lull-Hayes Residence\Drawing\Working Folder\Zoning Submittal.dwg Feb 22, 2010 - 10:27am

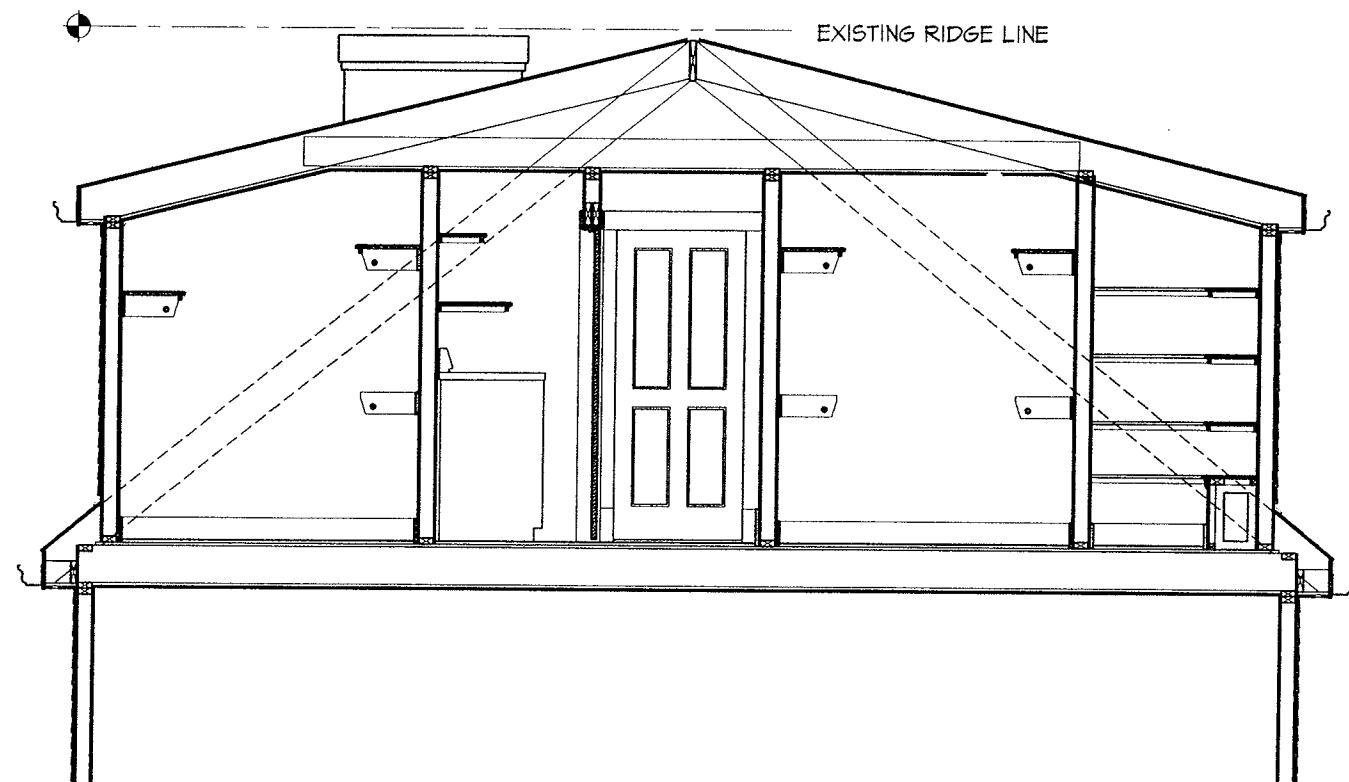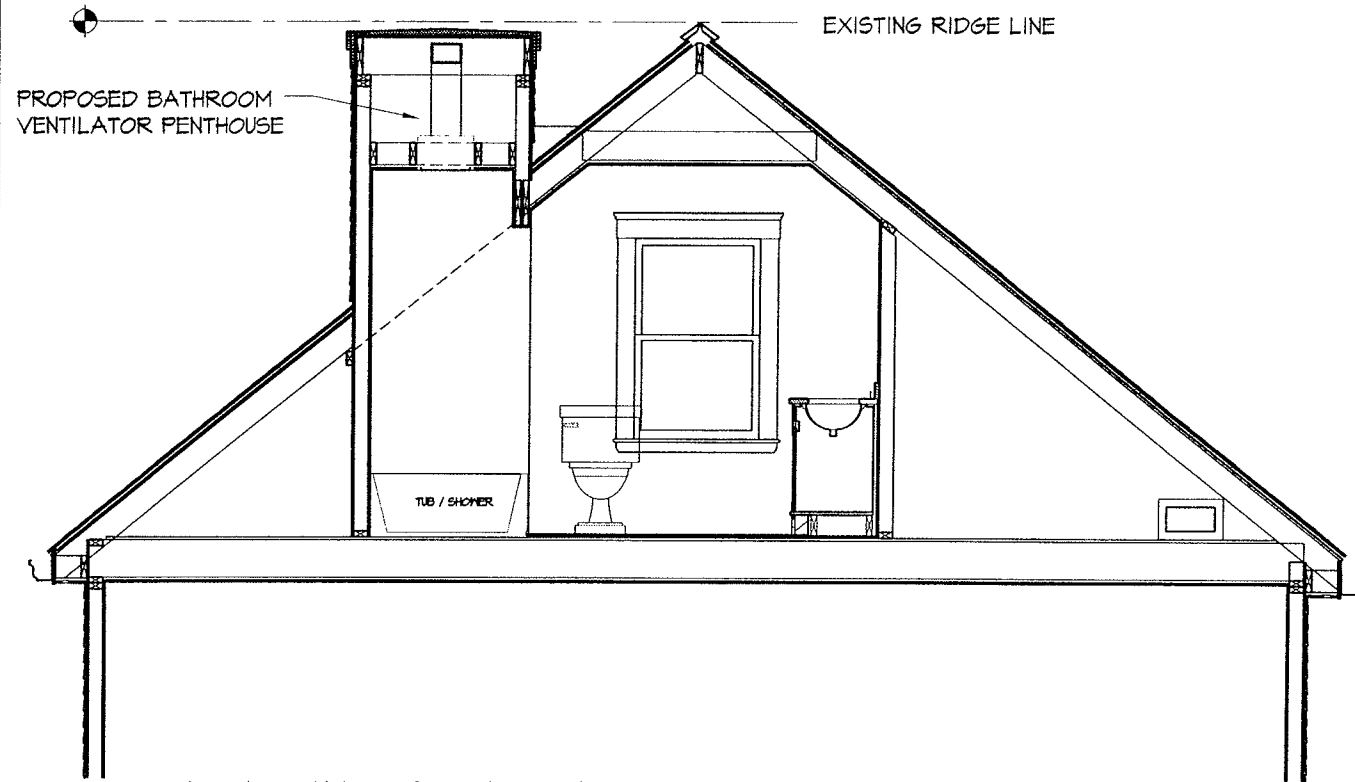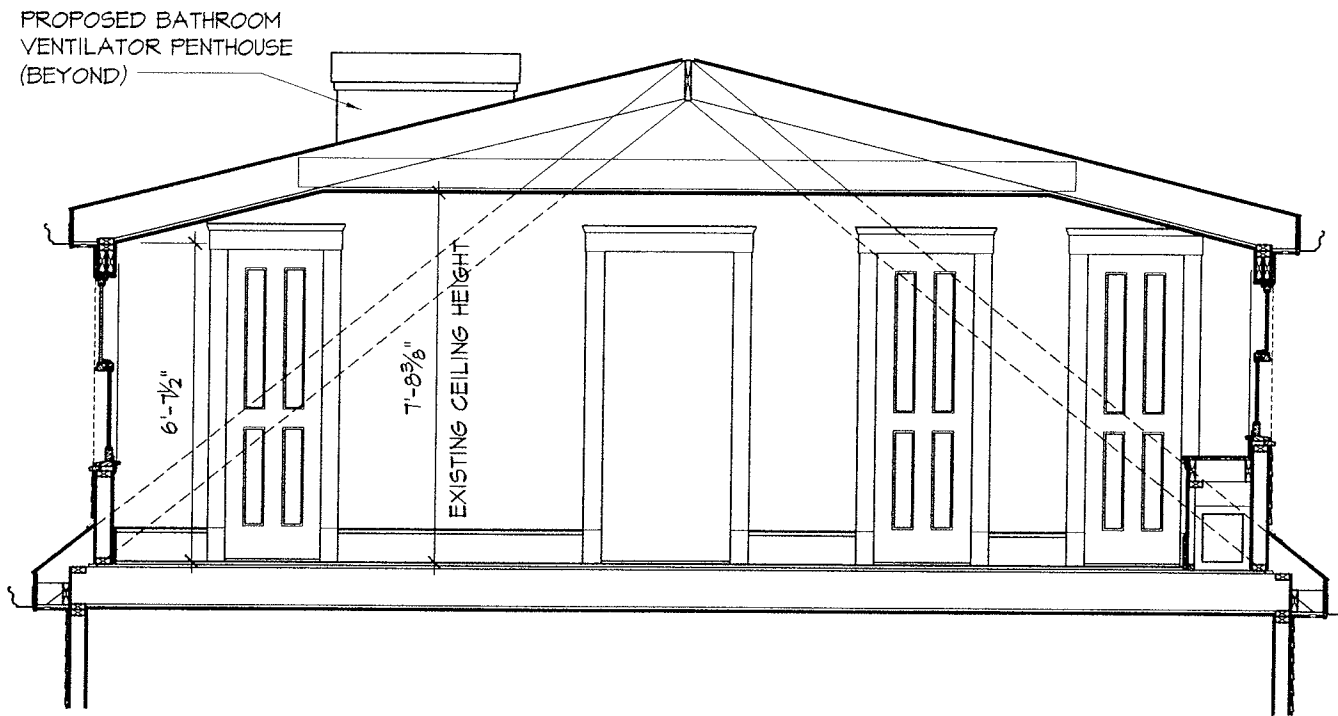

BECHTEL FRANK ERICKSON ARCHITECTS
1840 MASSACHUSETTS AVENUE
LEXINGTON, MA 02420
www.bfearc.com

PROJECT LULL-HAYES DORMER ADDIT'N
47 RUSSELL ROAD, SOMERVILLE, MA

TITLE BUILDING CROSS SECTIONS

SCALE 1/4" = 1'-0"

DATE 9 FEB 2010

NO ASK-004