


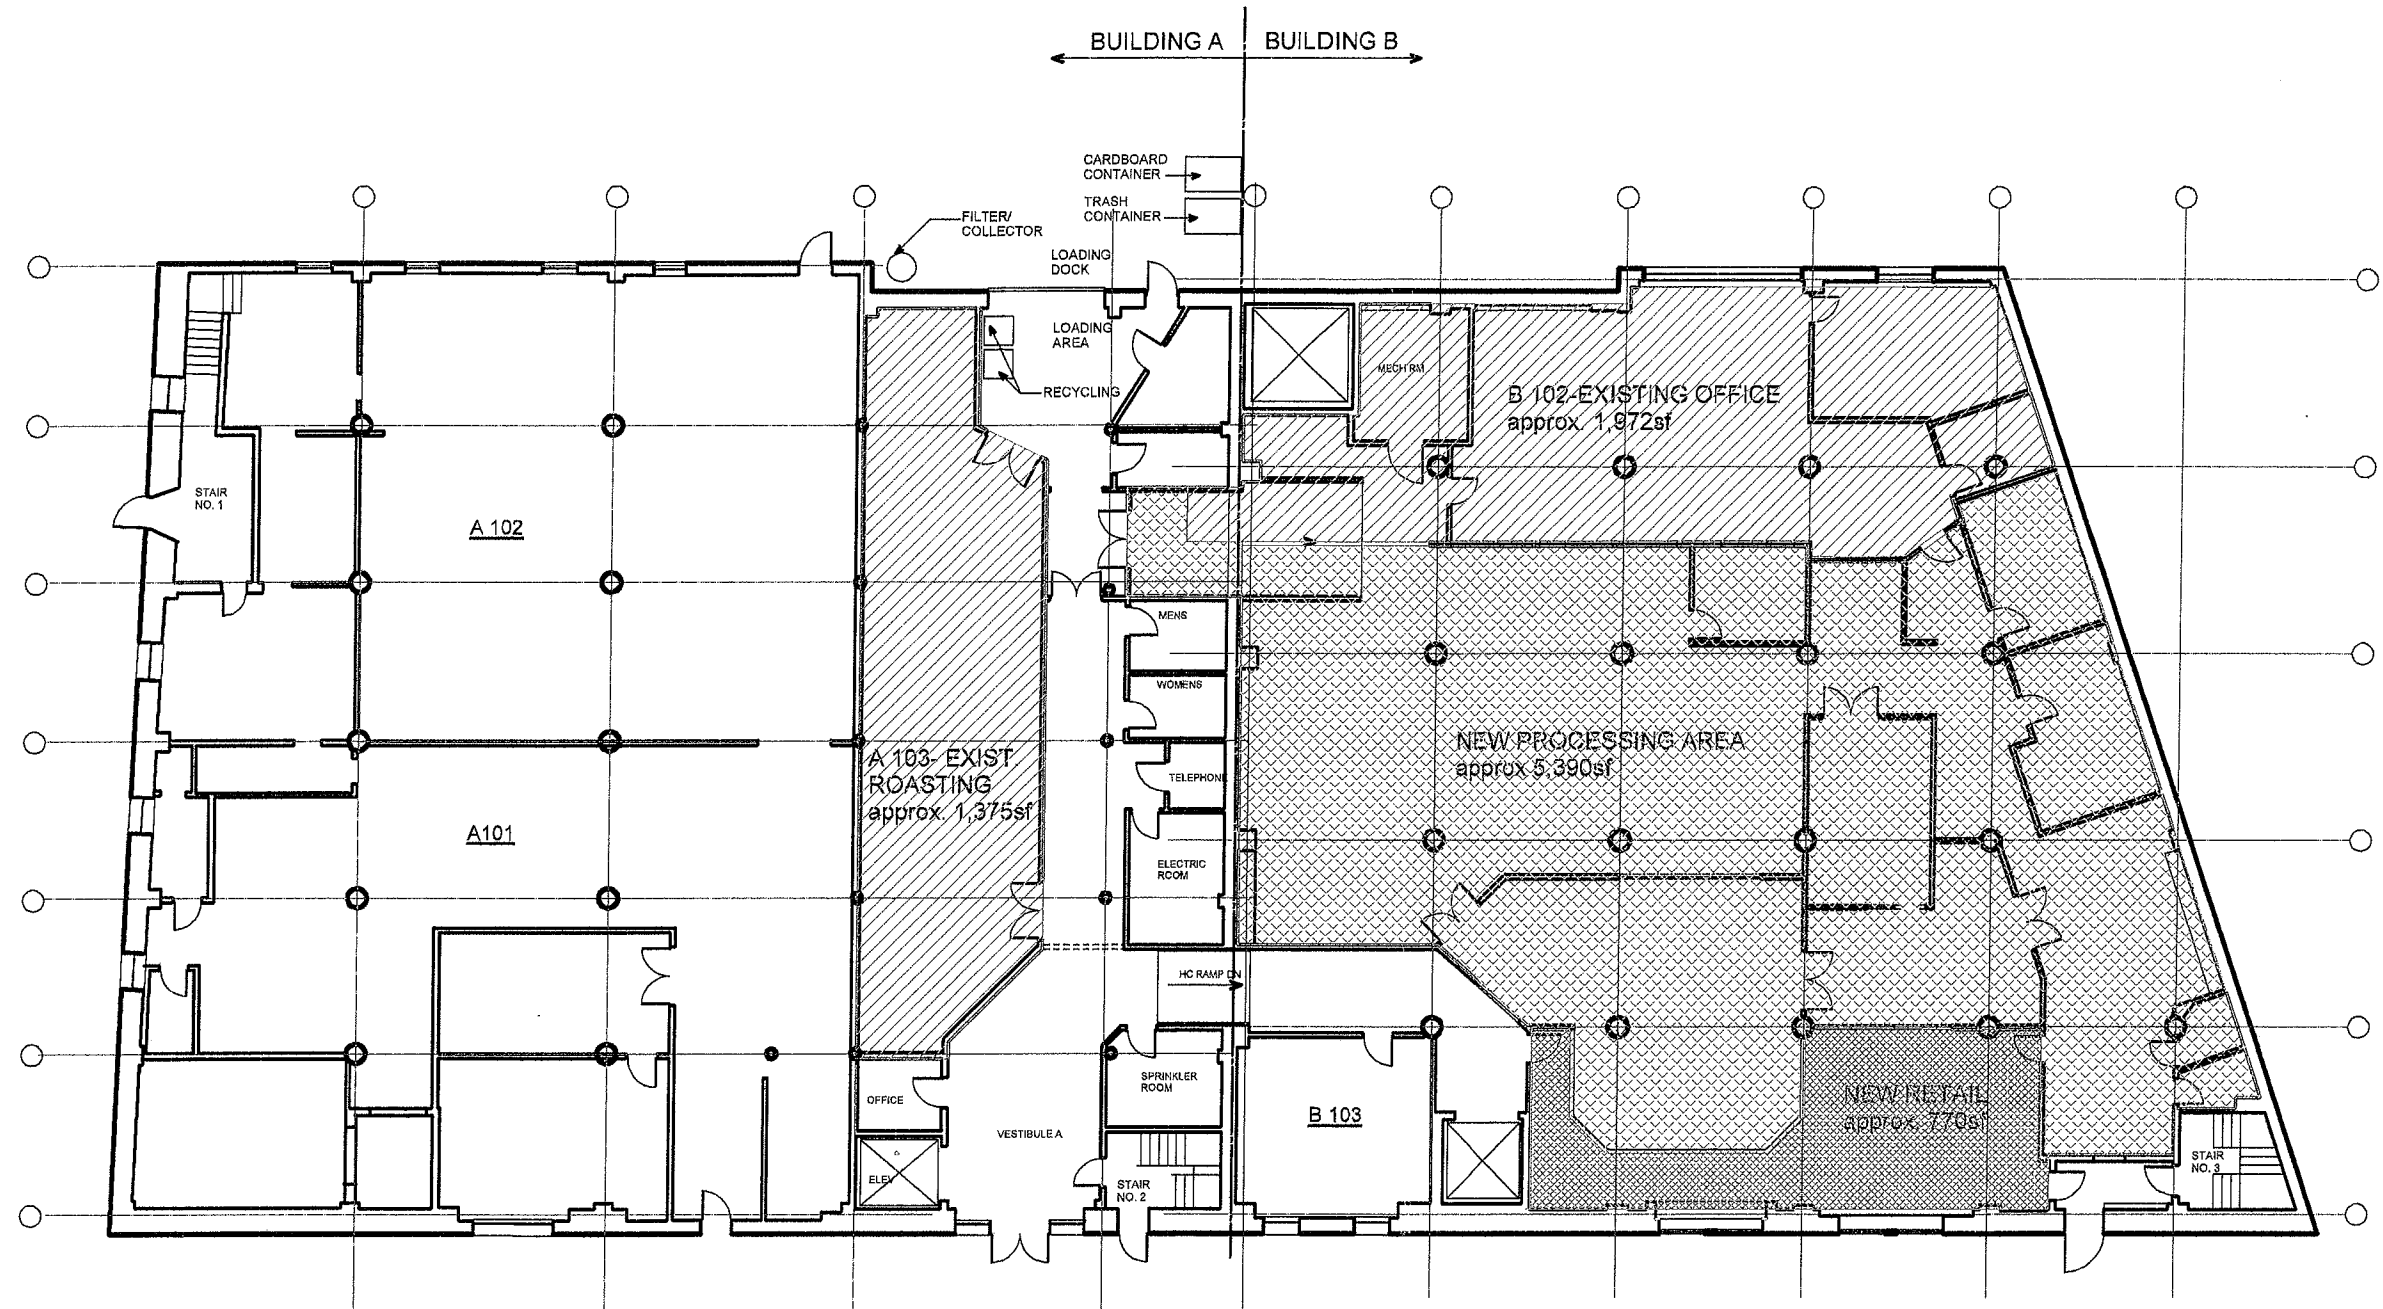

EXISTING OFFICE	1,972 sf
EXISTING ROASTING	1,375 sf
TOTAL EXISTING	3,347 sf
NEW PROCESSING	5,390sf
NEW RETAIL	770sf
TOTAL NEW	6,060 sf
TOTAL PROPOSED TAZA SPACE 9,407 sf	

1 FLOOR PLAN AREA DISTRIBUTION
SCALE 1:20

- EXISTING TAZA SPACES TO REMAIN
- PROPOSED TAZA EXPANSION


City of Somerville
PLANNING BOARD

APPROVED

Date: 2/4/10
PB 2009-16

PETER QUINN ARCHITECTS

ARCHITECTURE
PLANNING
COMMUNITY DESIGN
PETER QUINN ARCHITECTS LLC
1955 MASS AVE, SUITE 4
CAMBRIDGE, MA 02140
PH 617-354-3989 FAX 617-868-0280

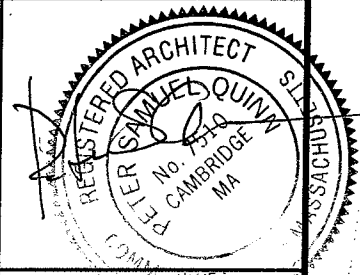

PROJECT
TAZA CHOCOLATE
561 WINDSOR ST
SOMERVILLE, MA

PREPARED FOR

DRAWING TITLE

PROPOSED AREAS

SCALE AS NOTED

REVISION / ISSUE DATE

SP	29 DEC 2009
SP REVISION 1	11 JAN 2010

DRAWN BY MI	REVIEWED BY PQ
----------------	-------------------

SHEET

E-1