


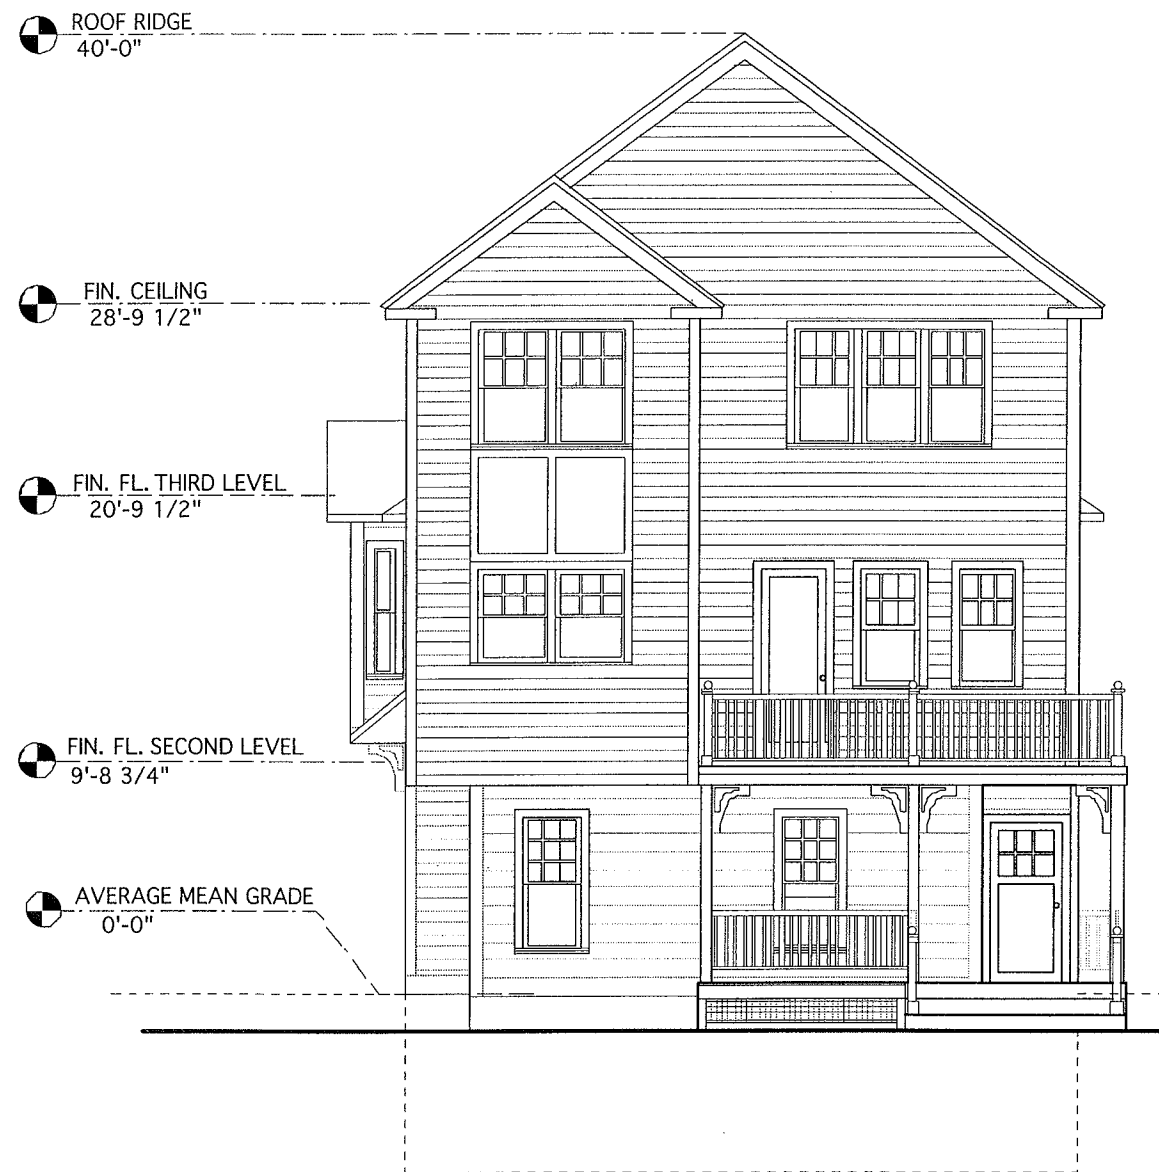

152 ALBION STREET, SOMERVILLE, MASSACHUSETTS


REISEN DESIGN ASSOCIATES



152 ALBION STREET, SOMERVILLE, MASSACHUSETTS

NORTH ELEVATION, SCALE: 1/8"=1'0"

WEST ELEVATION, SCALE: 1/8"=1'0"

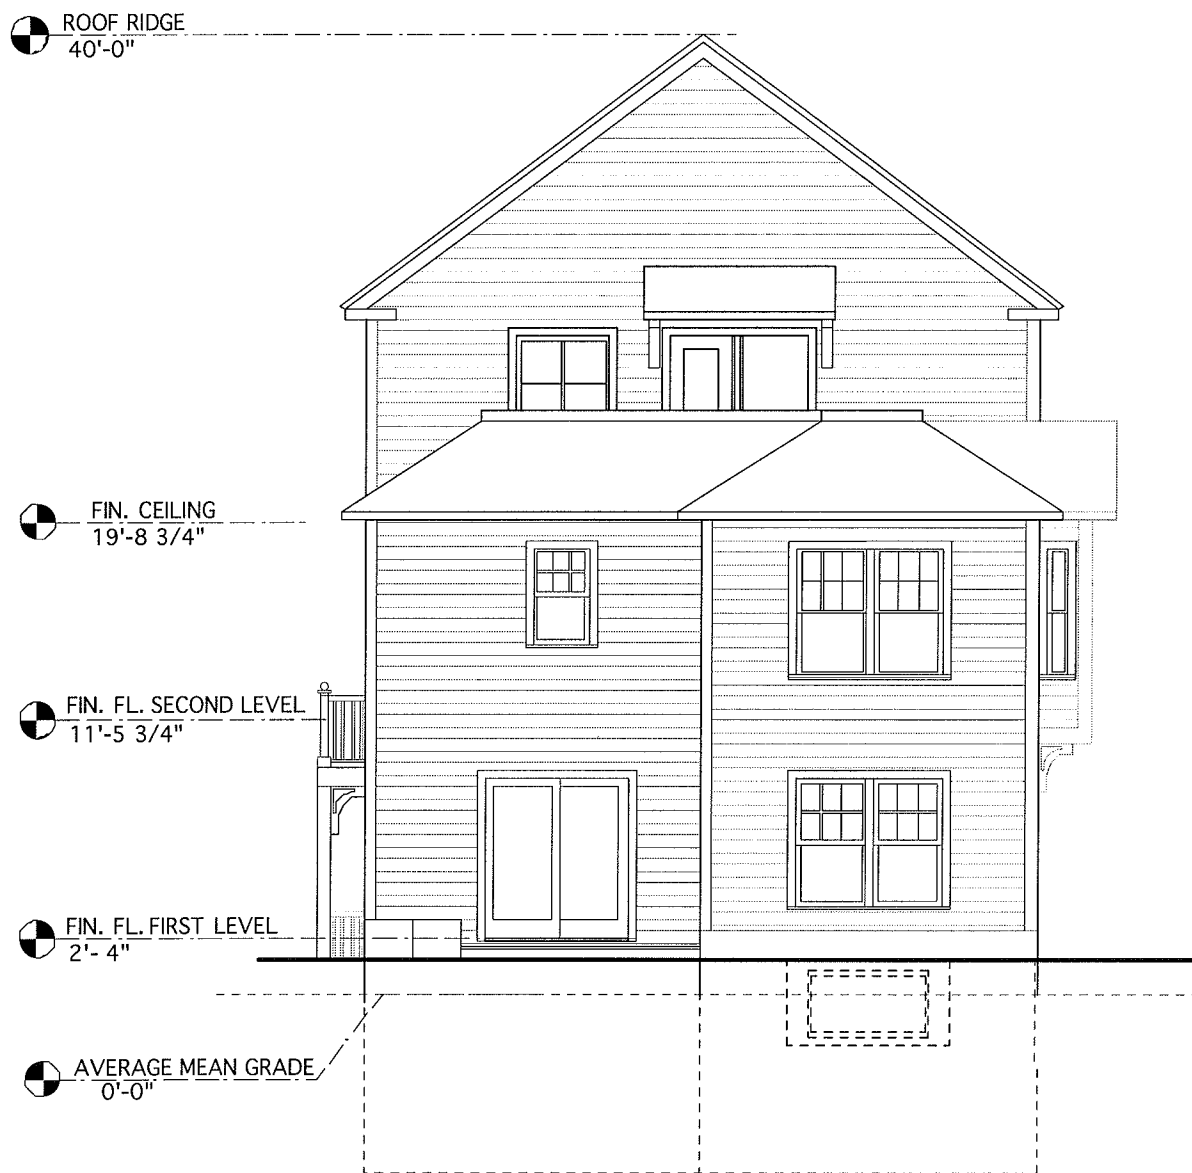


152 ALBION STREET, SOMERVILLE, MASSACHUSETTS

SOUTH ELEVATION, SCALE: 1/8"=1'0"




EAST ELEVATION, SCALE: 1/8"=1'0"

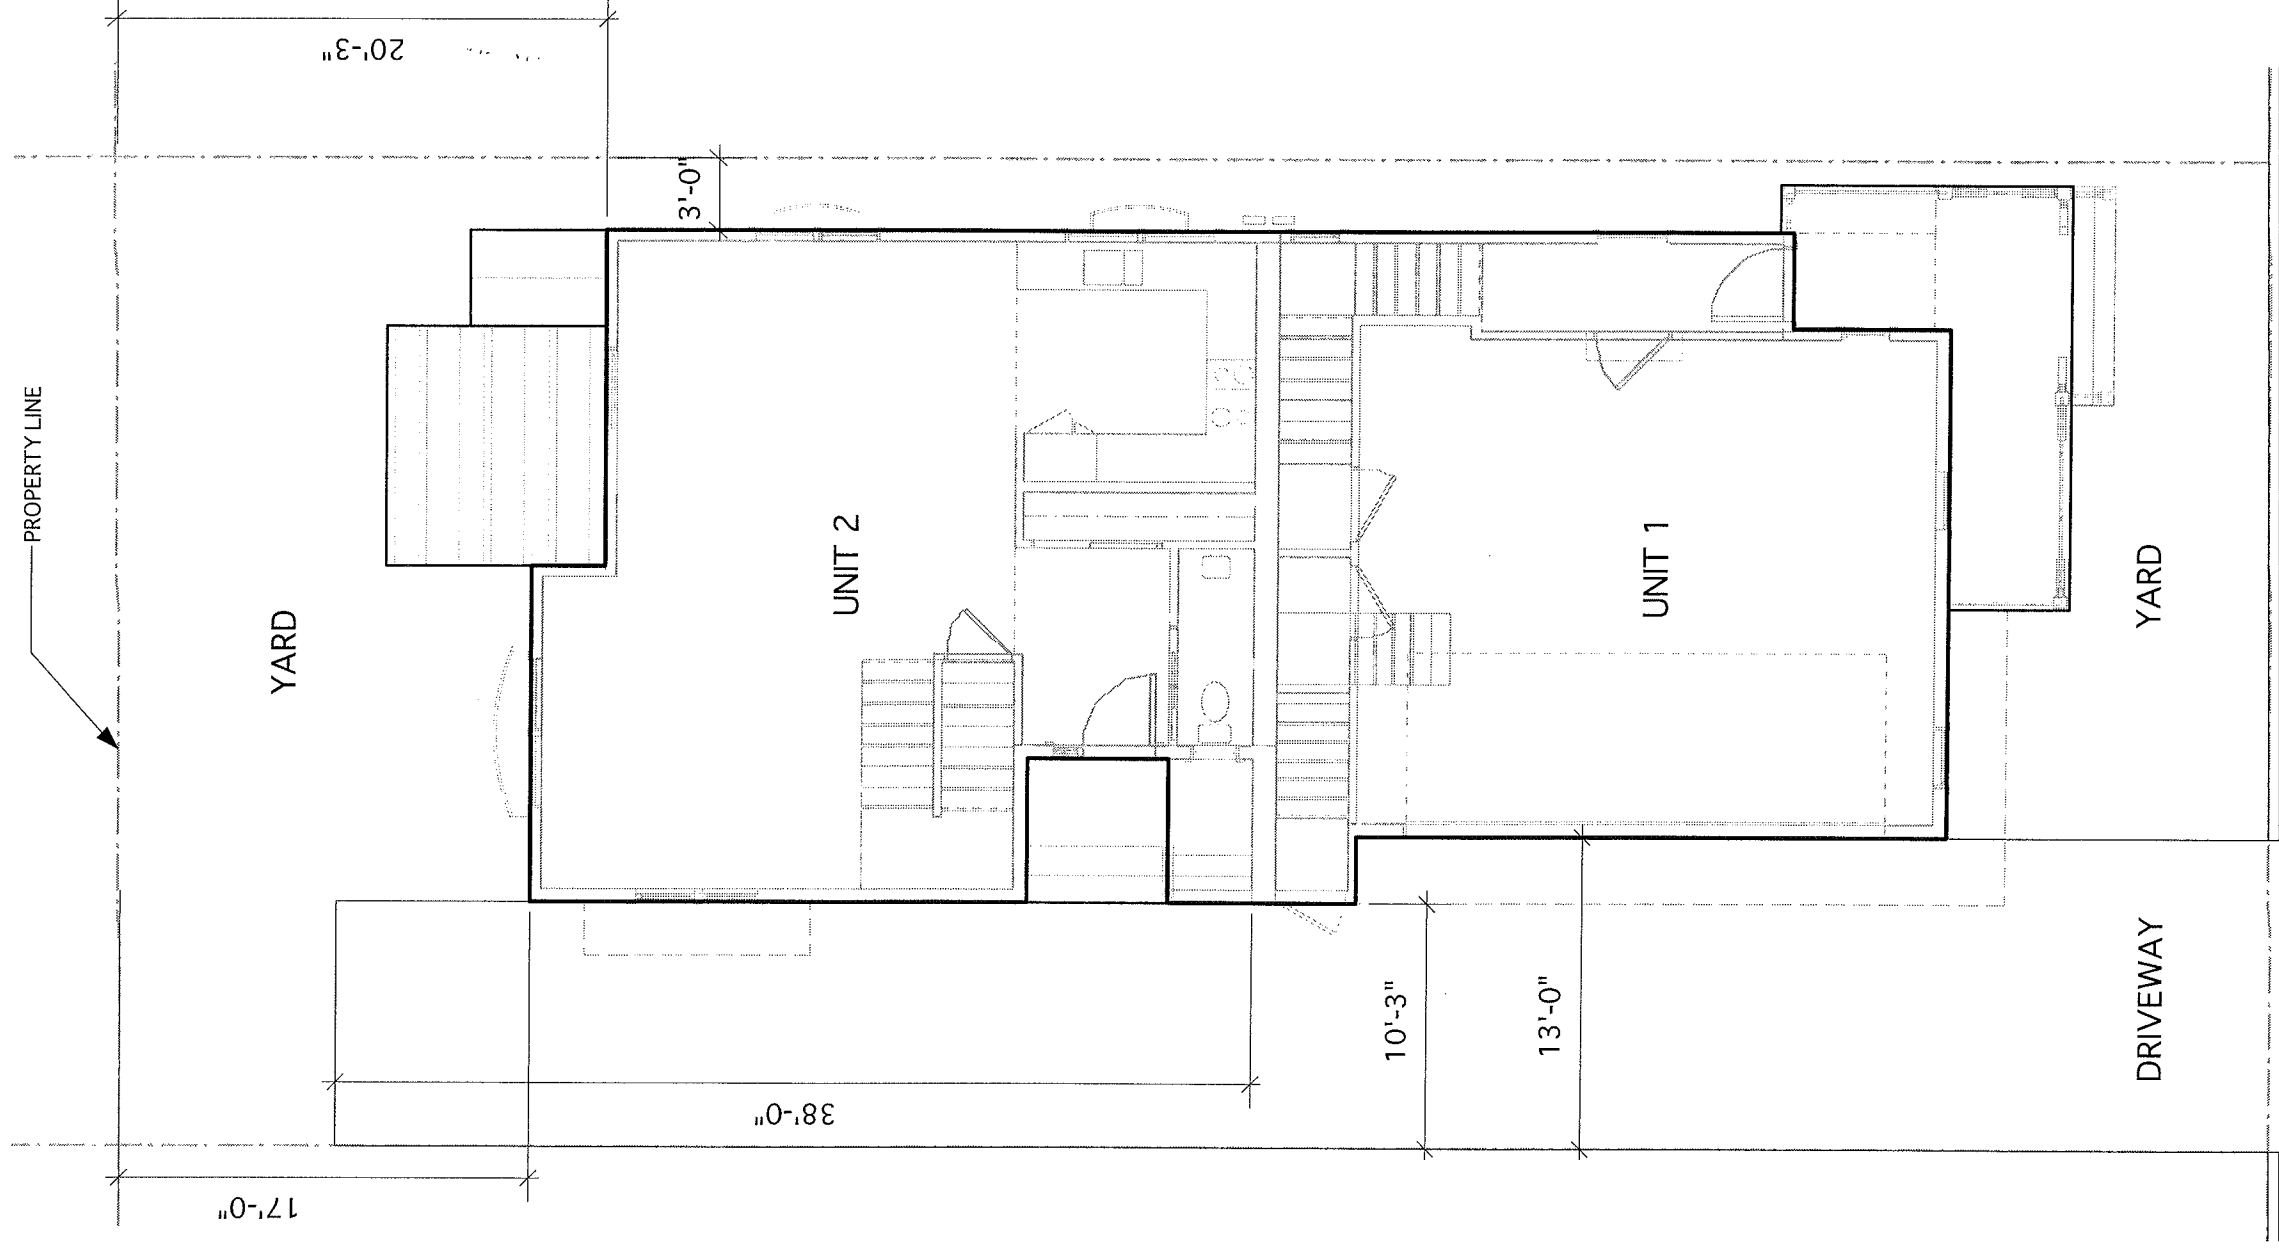

152 ALBION STREET, SOMERVILLE, MASSACHUSETTS

SITE PLAN SCALE: 1/8"=1'0"

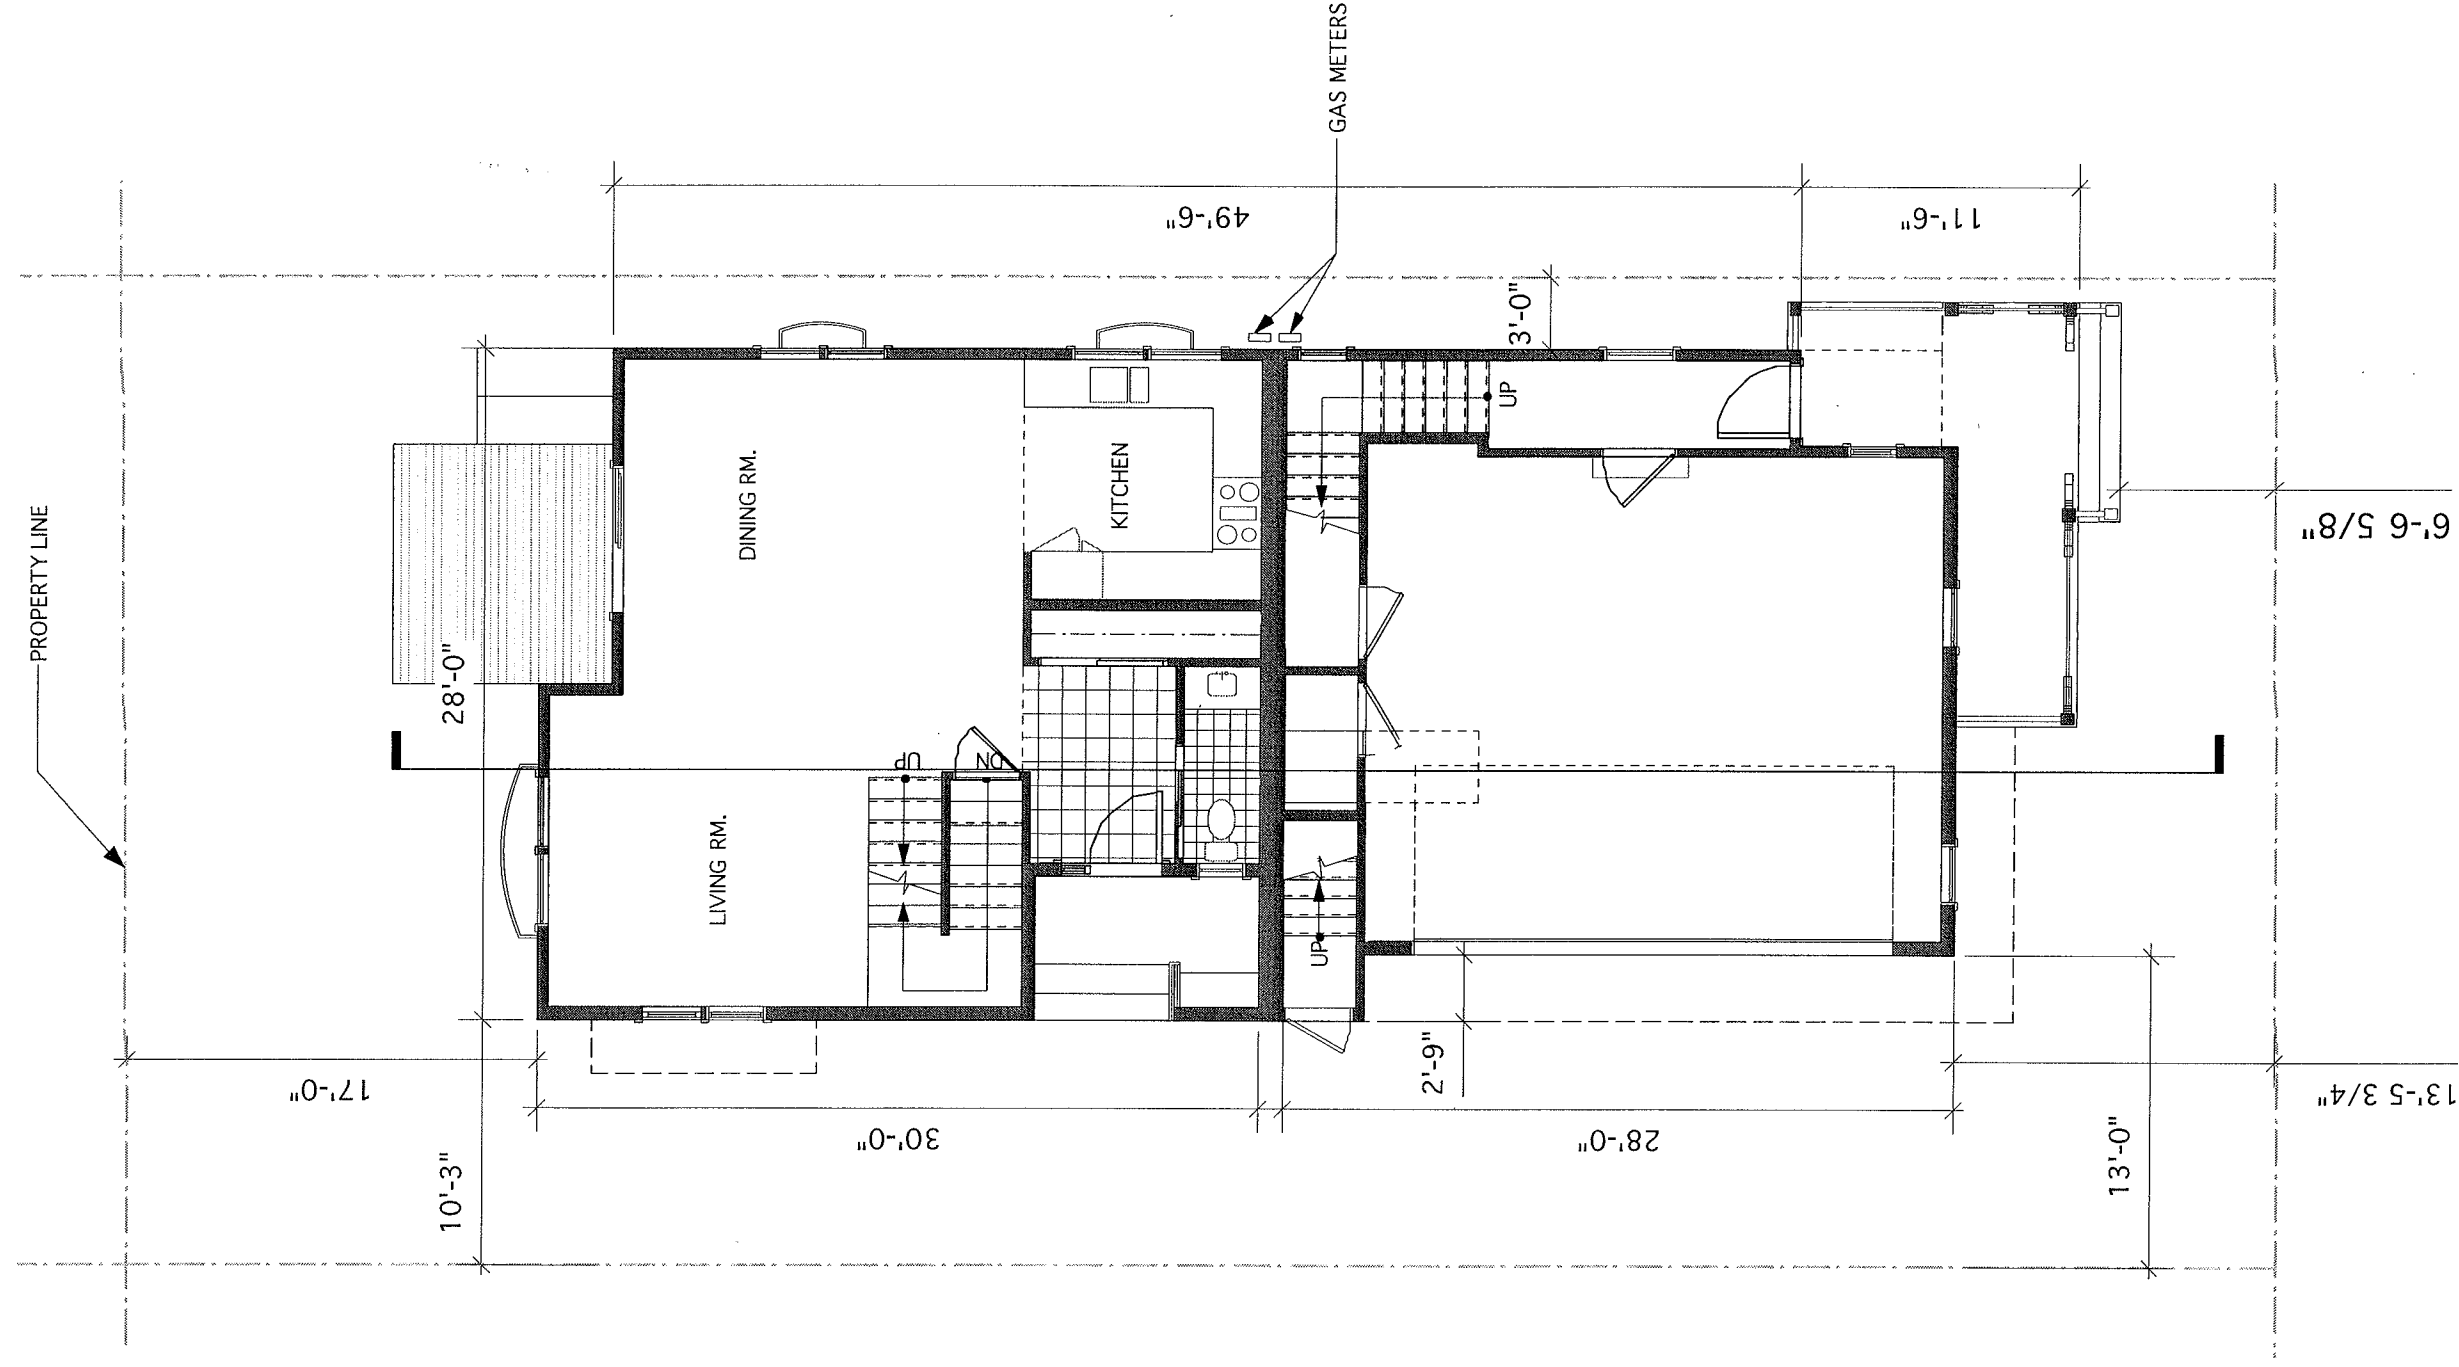


152 ALBION STREET, SOMERVILLE, MASSACHUSETTS

FIRST FLOOR SCALE: 1/8"=1'0"


152 ALBION STREET, SOMERVILLE, MASSACHUSETTS


SECOND FLOOR SCALE: 1/8"=1'0"

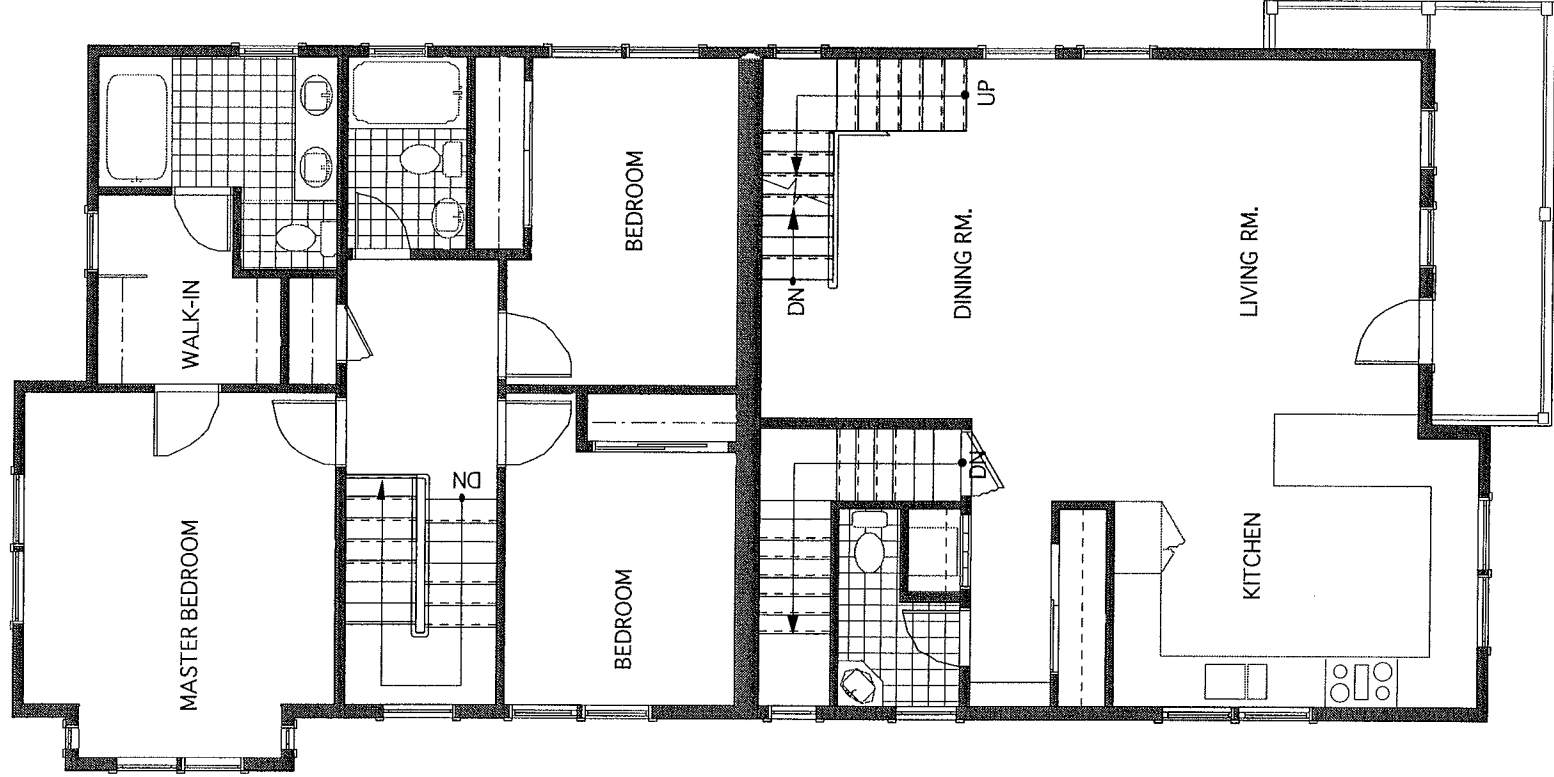

152 ALBION STREET, SOMERVILLE, MASSACHUSETTS

THIRD FLOOR SCALE: 1/8"=1'0"

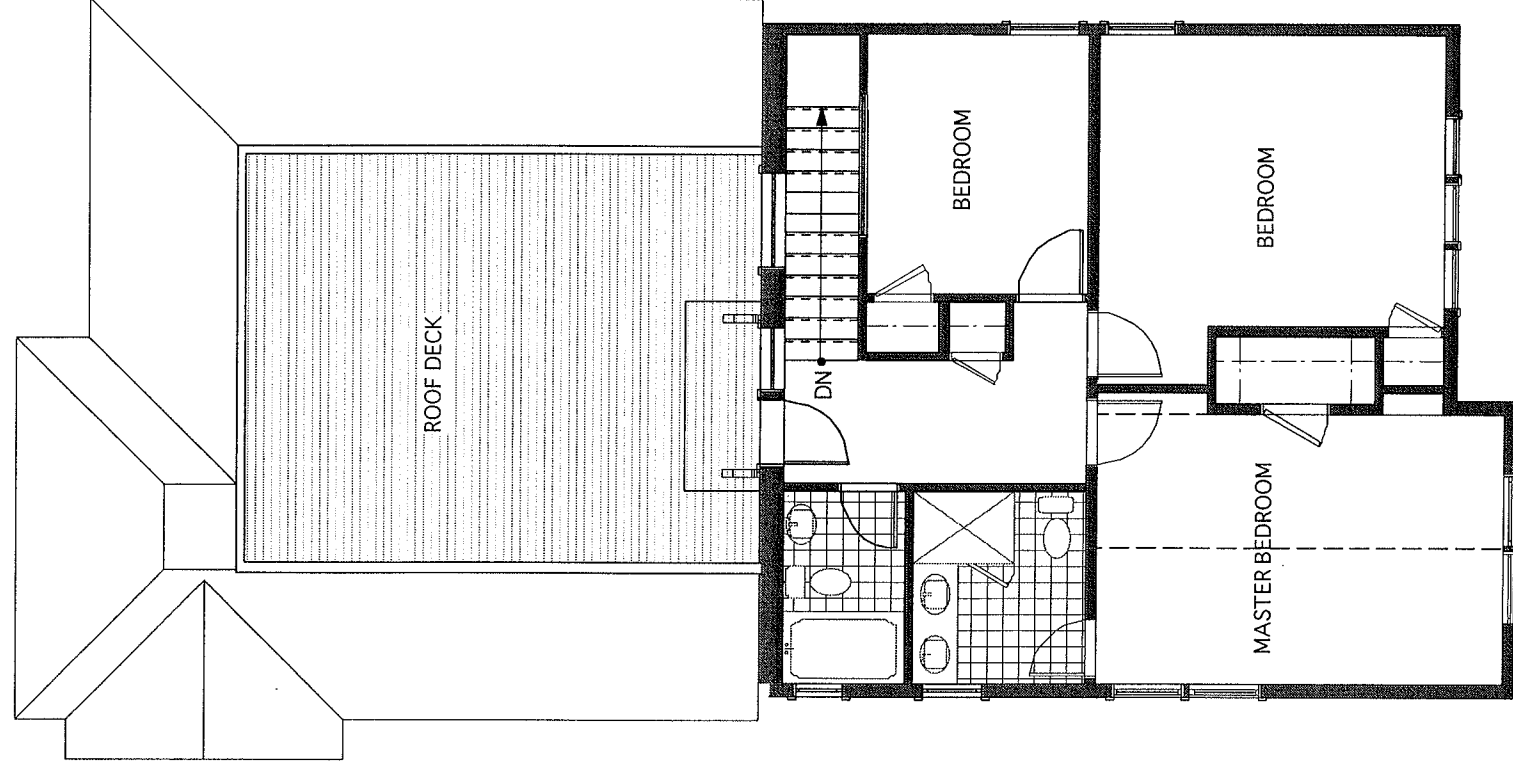

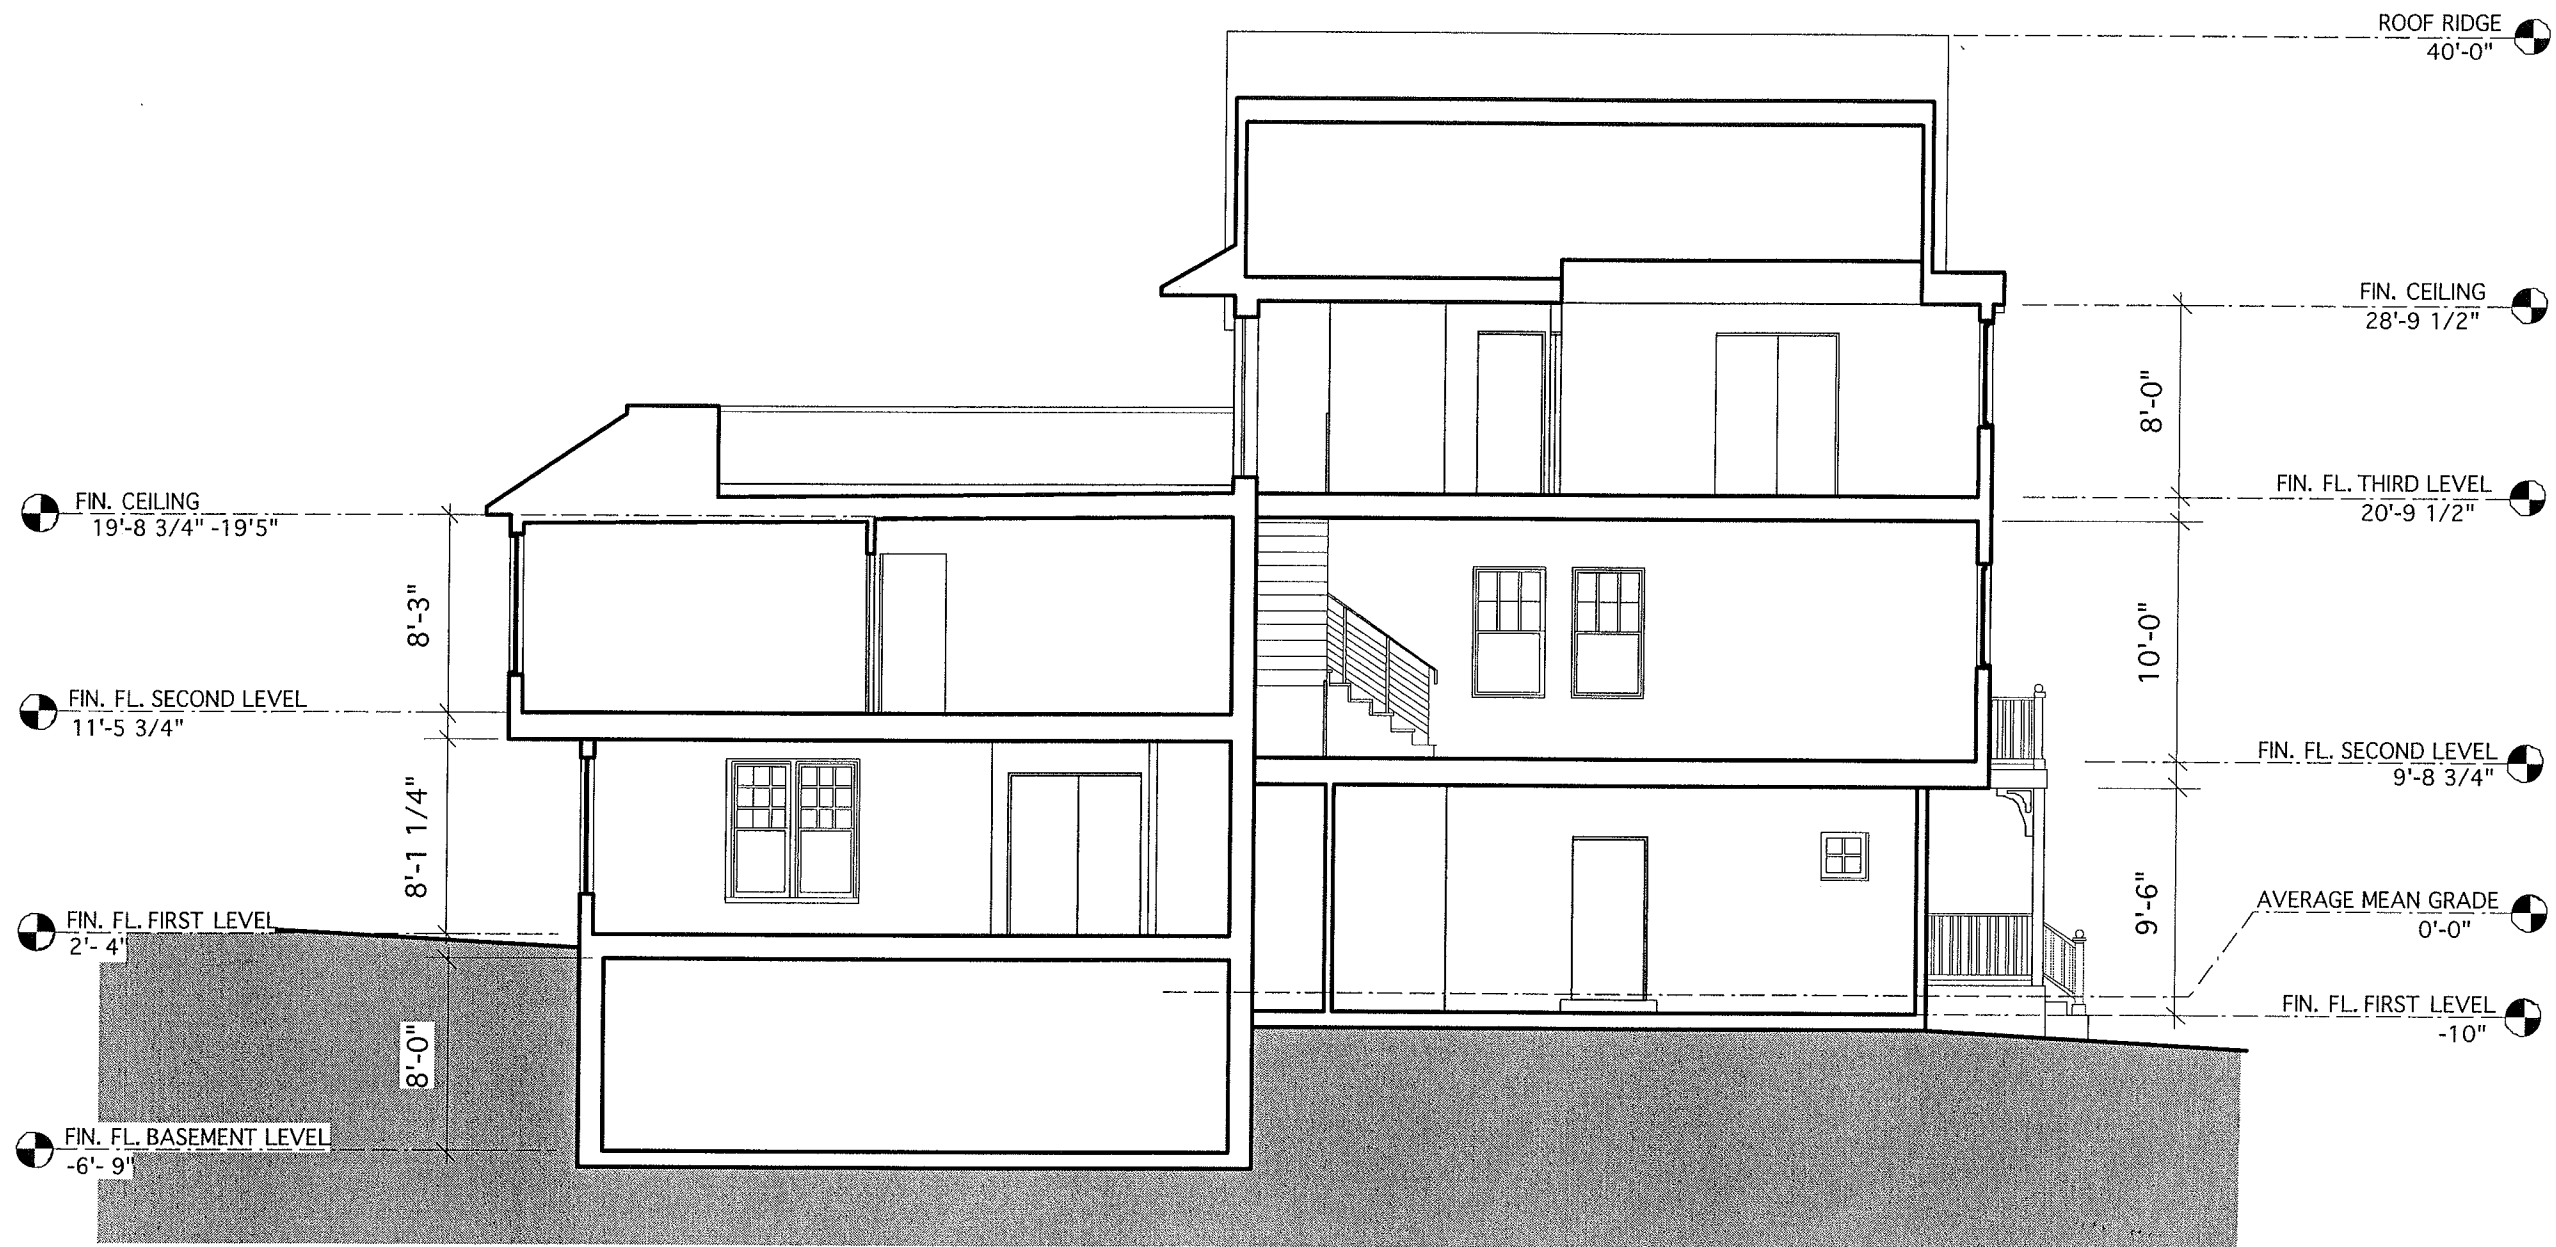

152 ALBION STREET, SOMERVILLE, MASSACHUSETTS

BUILDING SECTION, NORTH-SOUTH, SCALE: 1/8"=1'0"