

ARCHITECT

KDS

Kurtz Design Studio
120 Davis Street
Somerville, MA 02143
617 721-6887 Tel
617 812-6140 Fax

PROJECT NAME

55 Sargent Ave

Somerville MA

CLIENT

Girma Beka

PROJECT TEAM


REVISIONS

1	
2	
3	
4	
5	
DATE	

DRAWING TITLE

First Floor and
Basement
Layouts


DRAWING INFORMATION

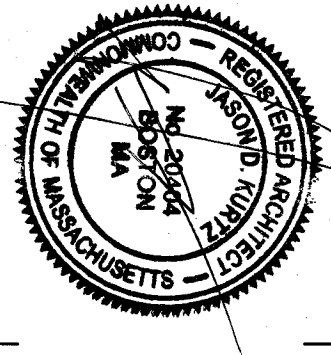


June 5, 2010
Application Set
Description
As Noted
Scale
10/17/10
Project #

DRAWING NUMBER

A101

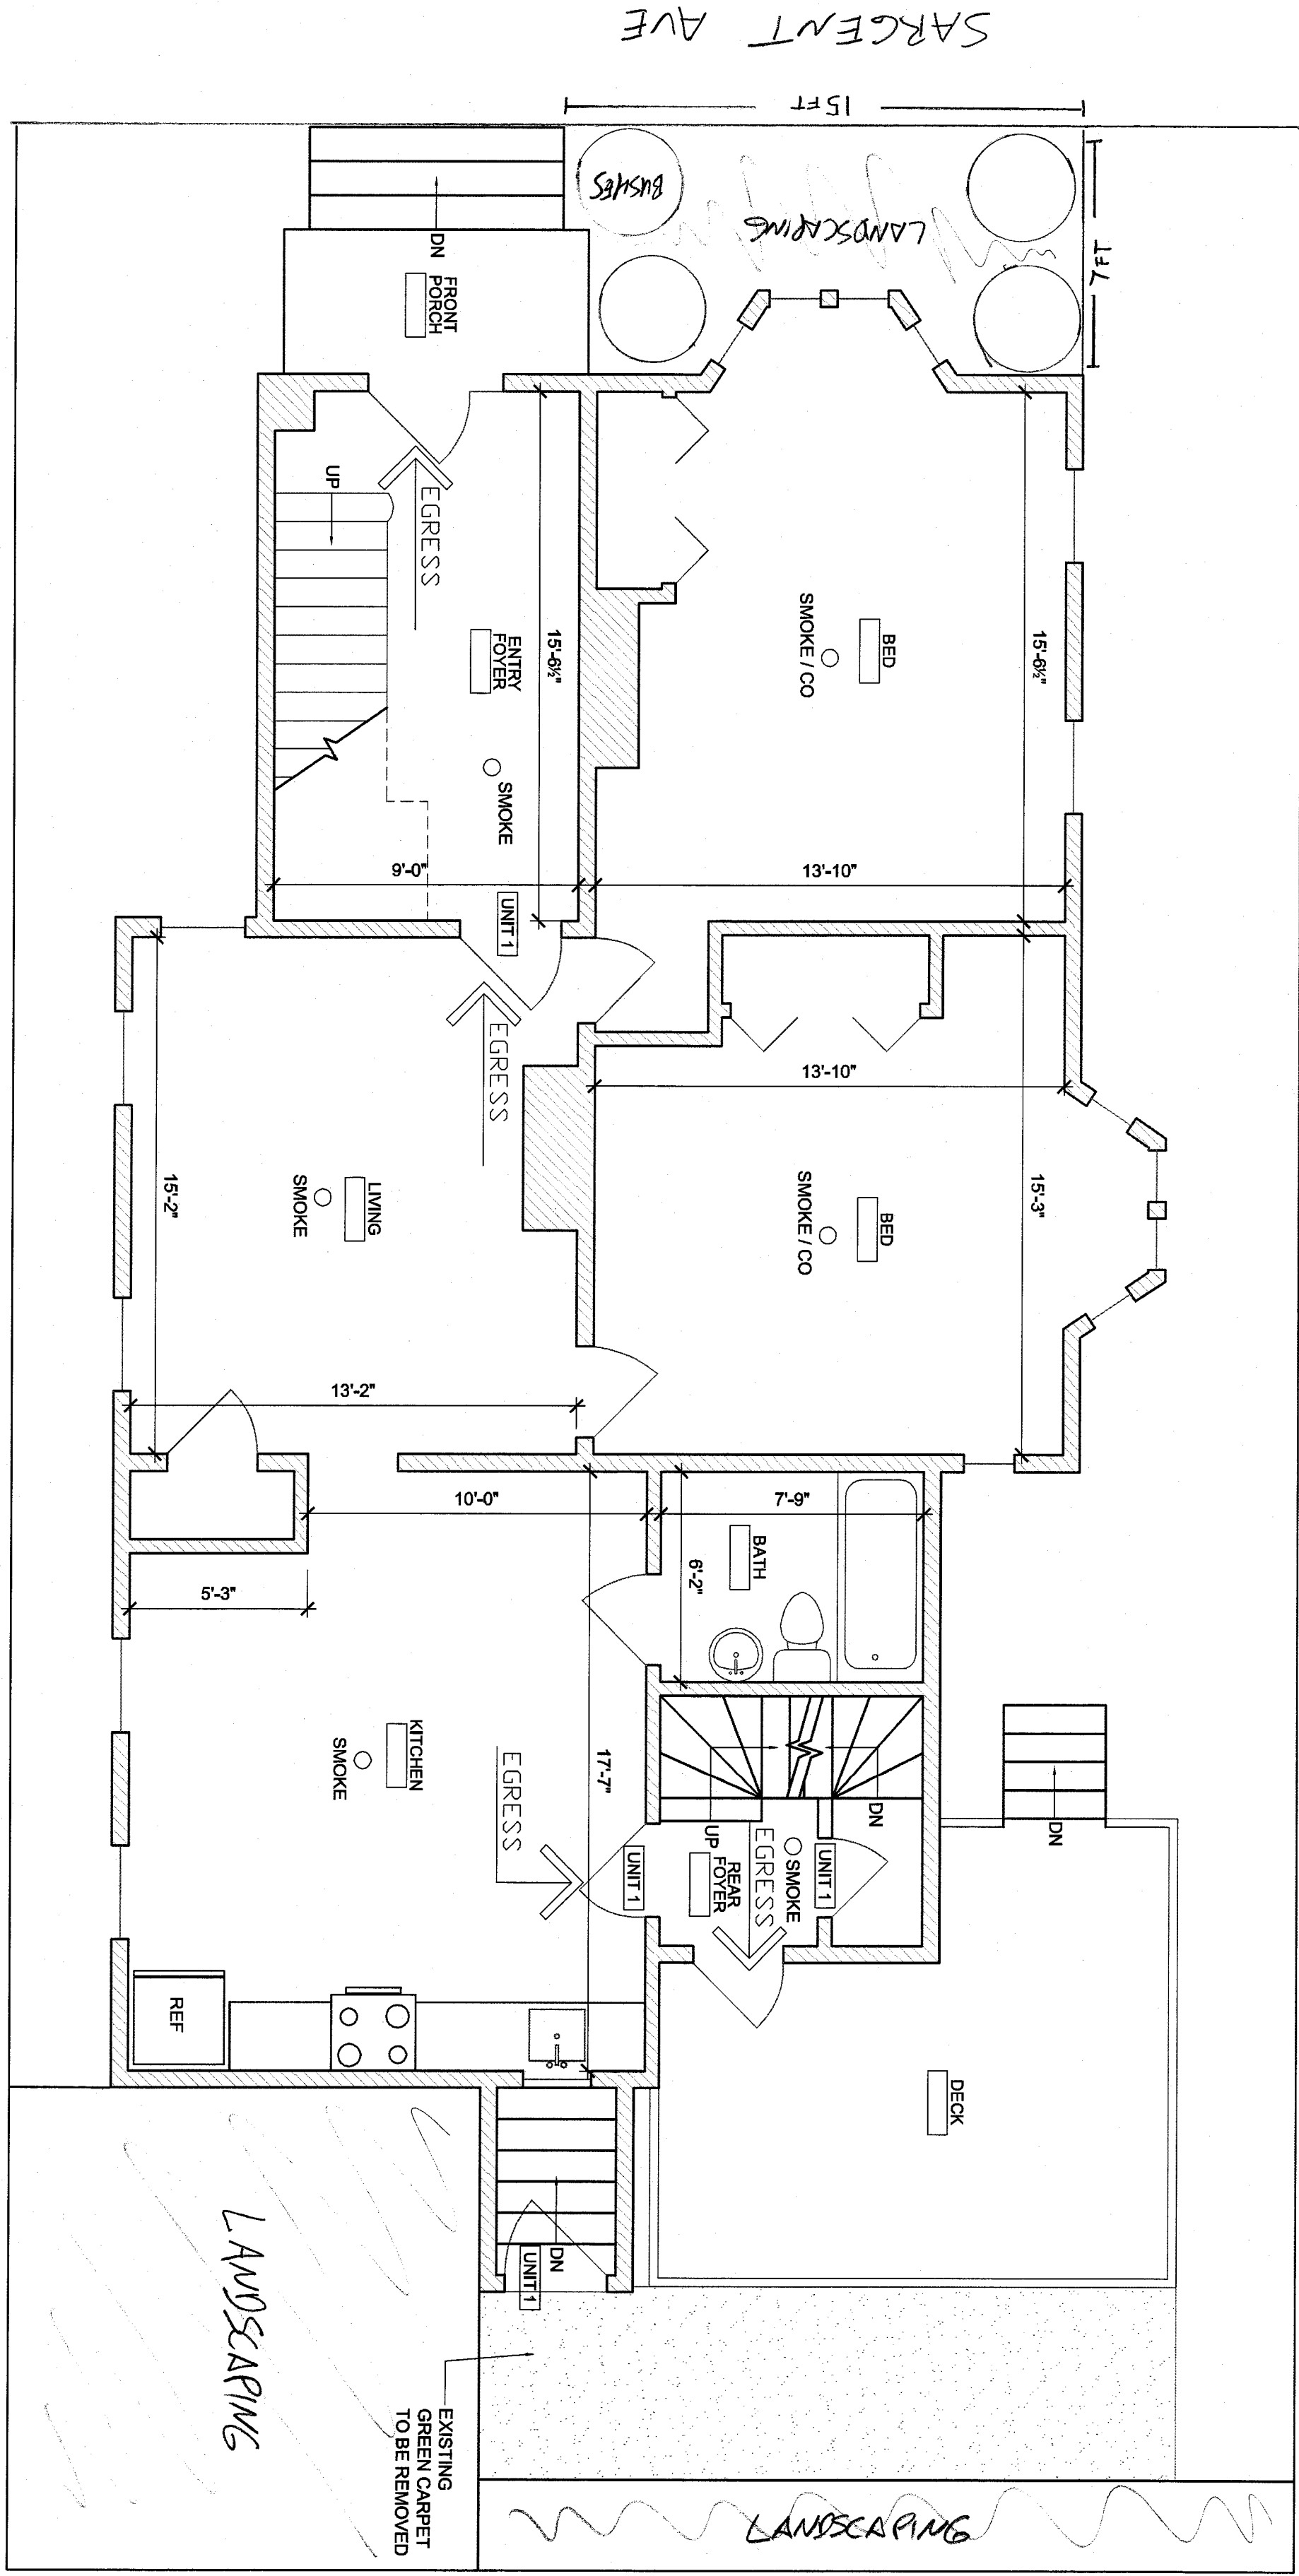

2 FIRST FLOOR PLAN
SCALE: 1/4"=1'-0"

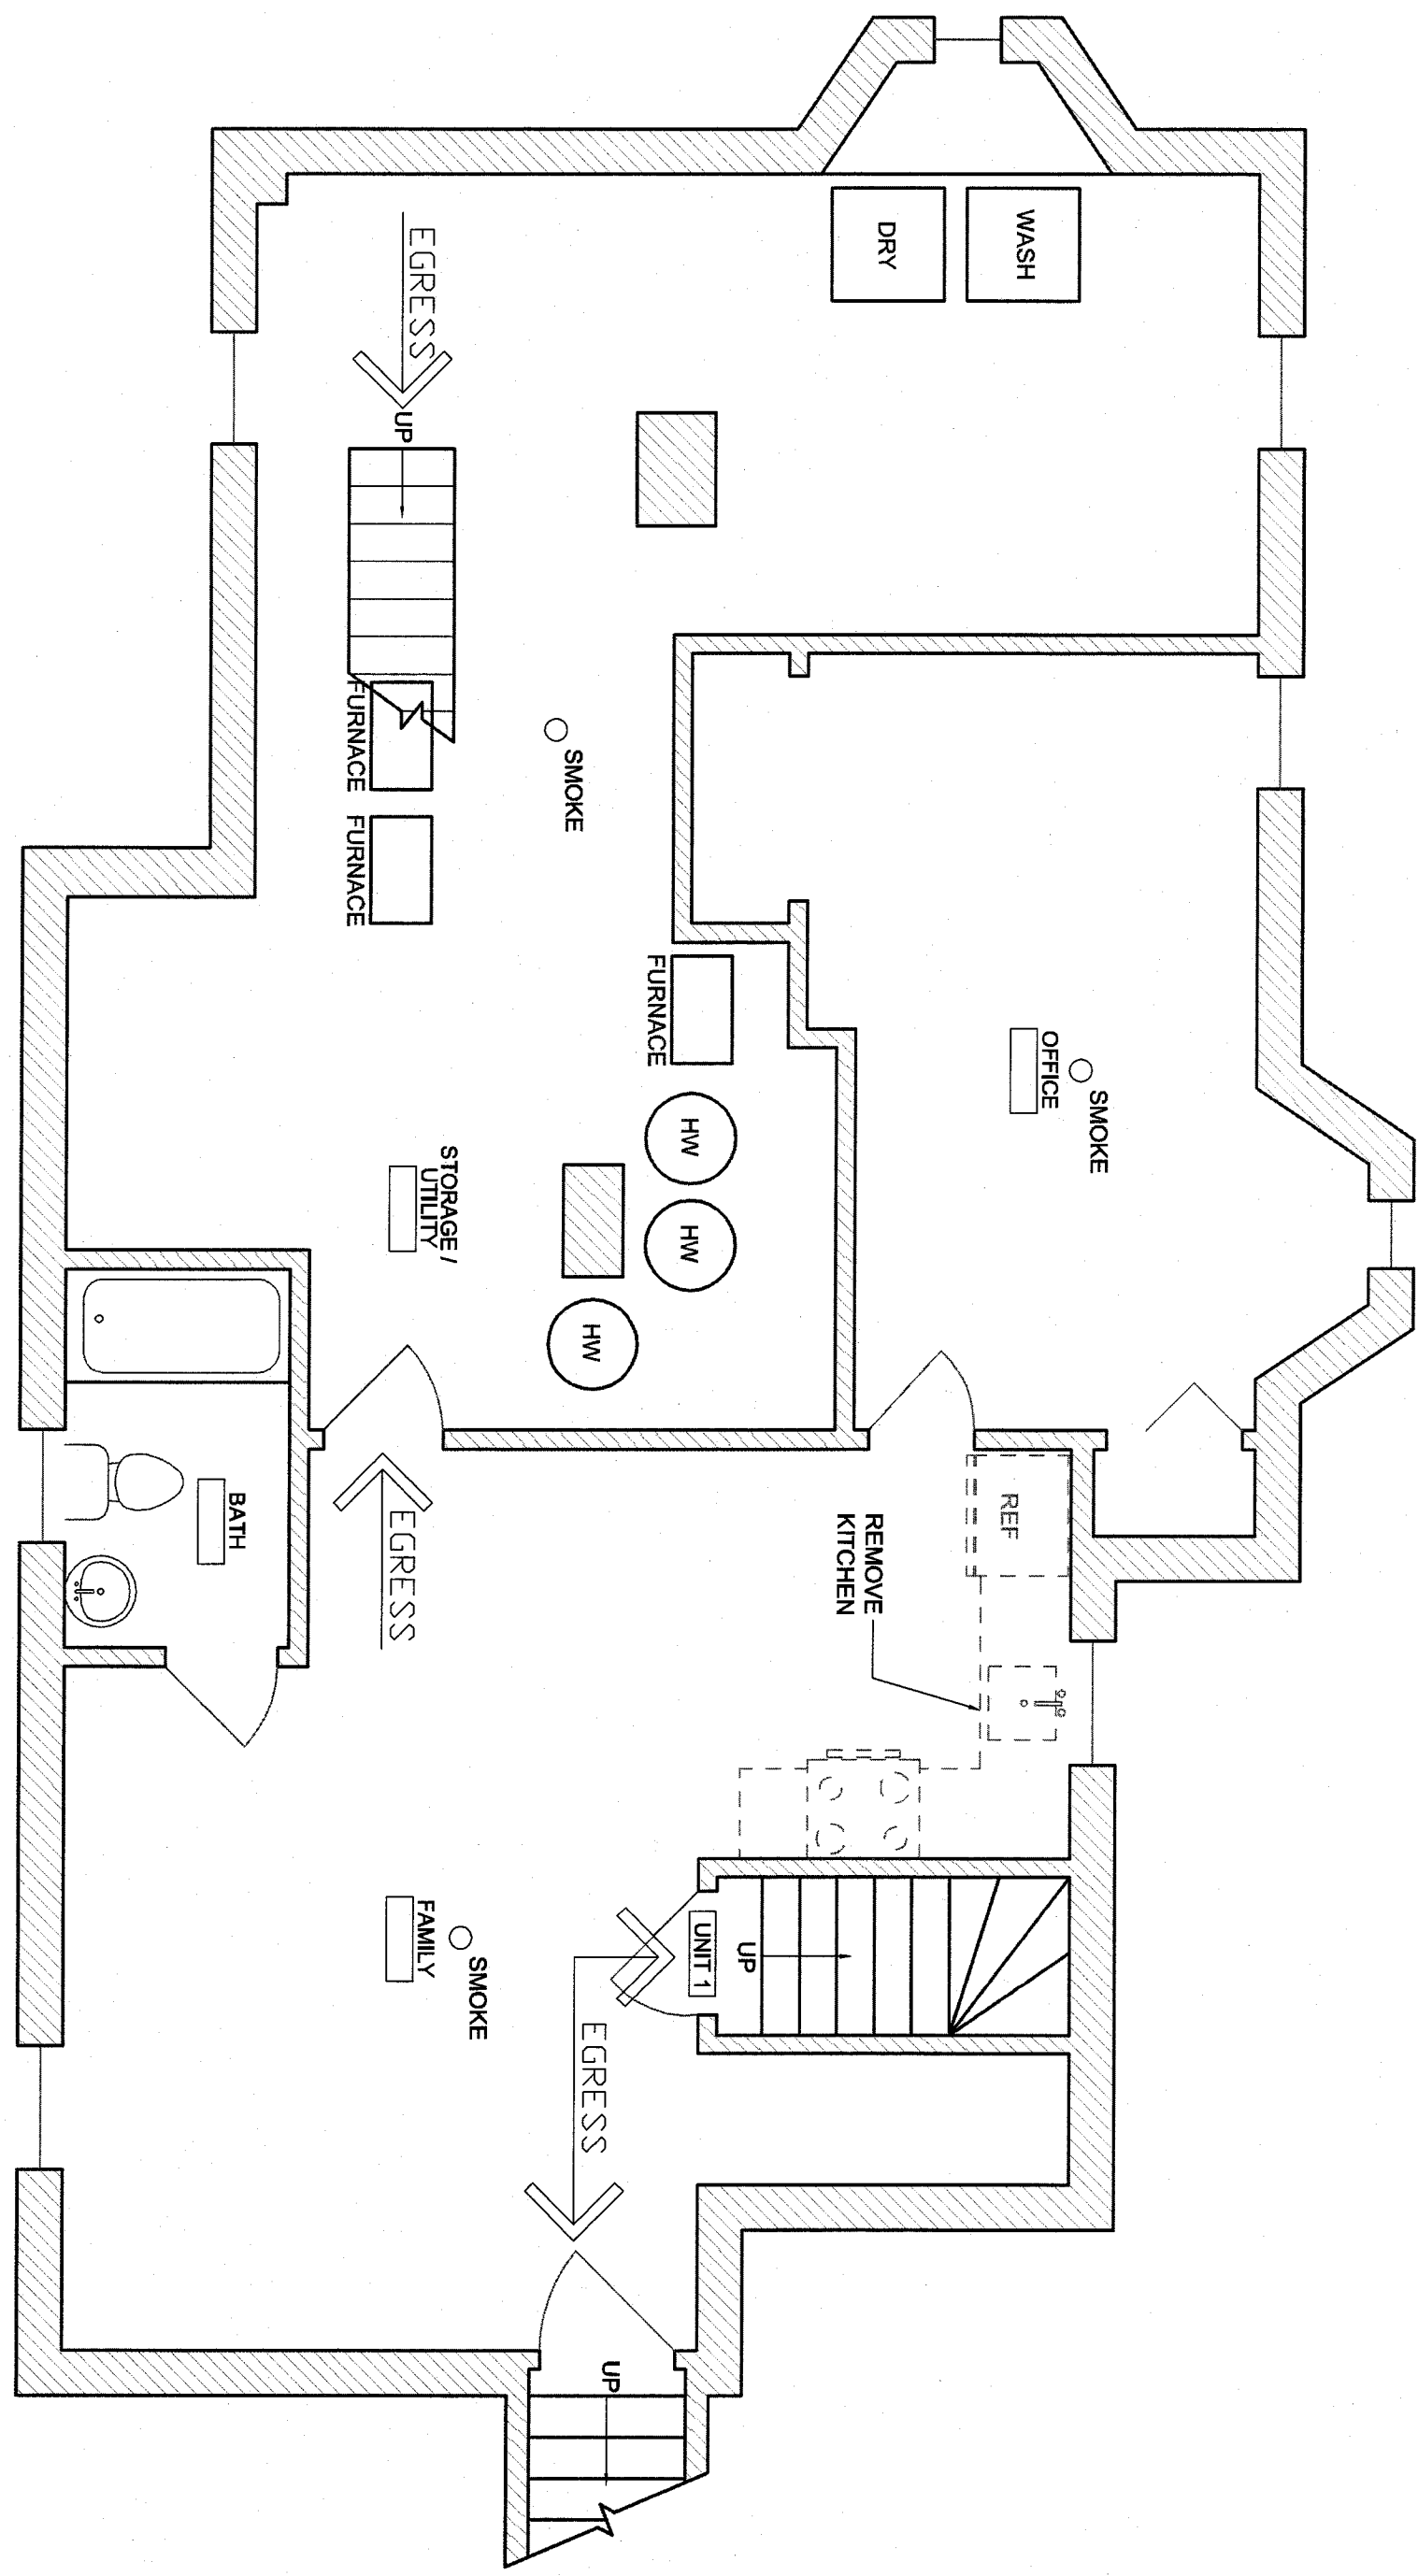

1 BASEMENT FLOOR PLAN
SCALE: 1/4"=1'-0"