


①


Attachments

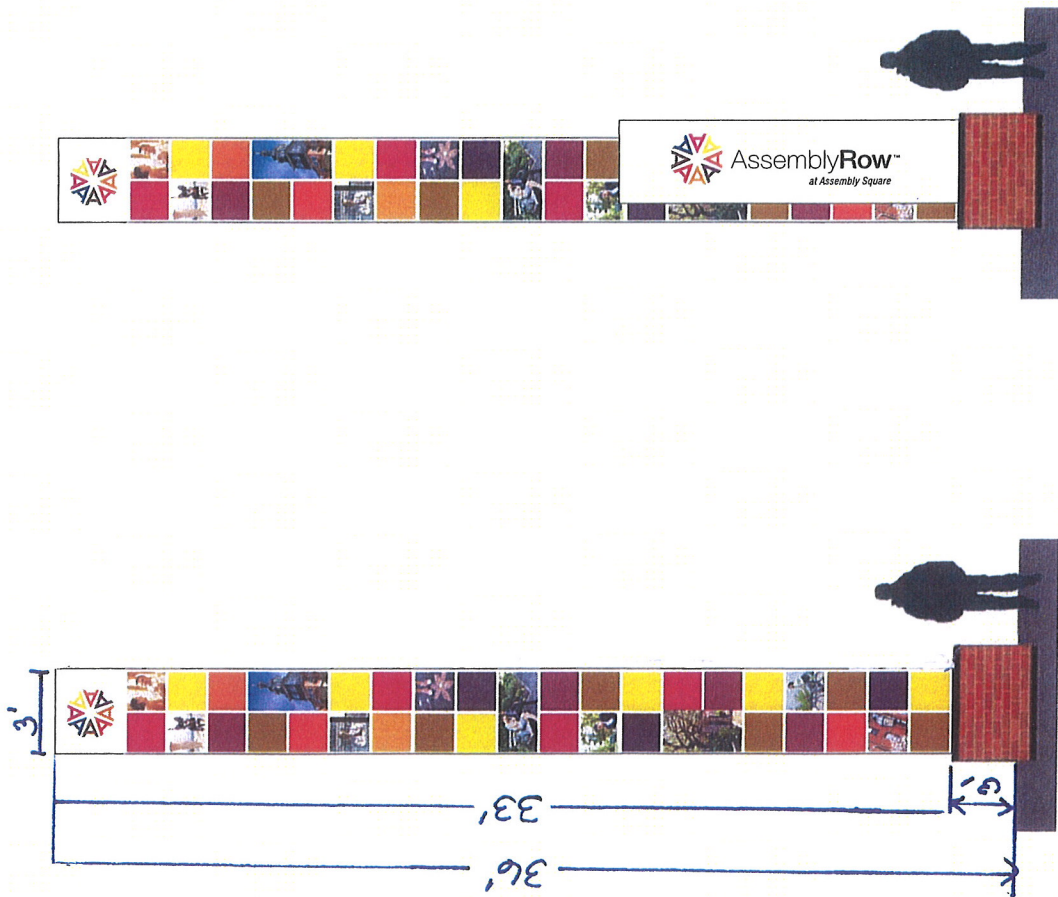

3 FACES OF SIGN 3' x 33' = 99 s.f. PER FACE
TOTAL FACE AREA OF SIGN = 297 s.f.




Letter height max = 4' — Letter height max = 4'

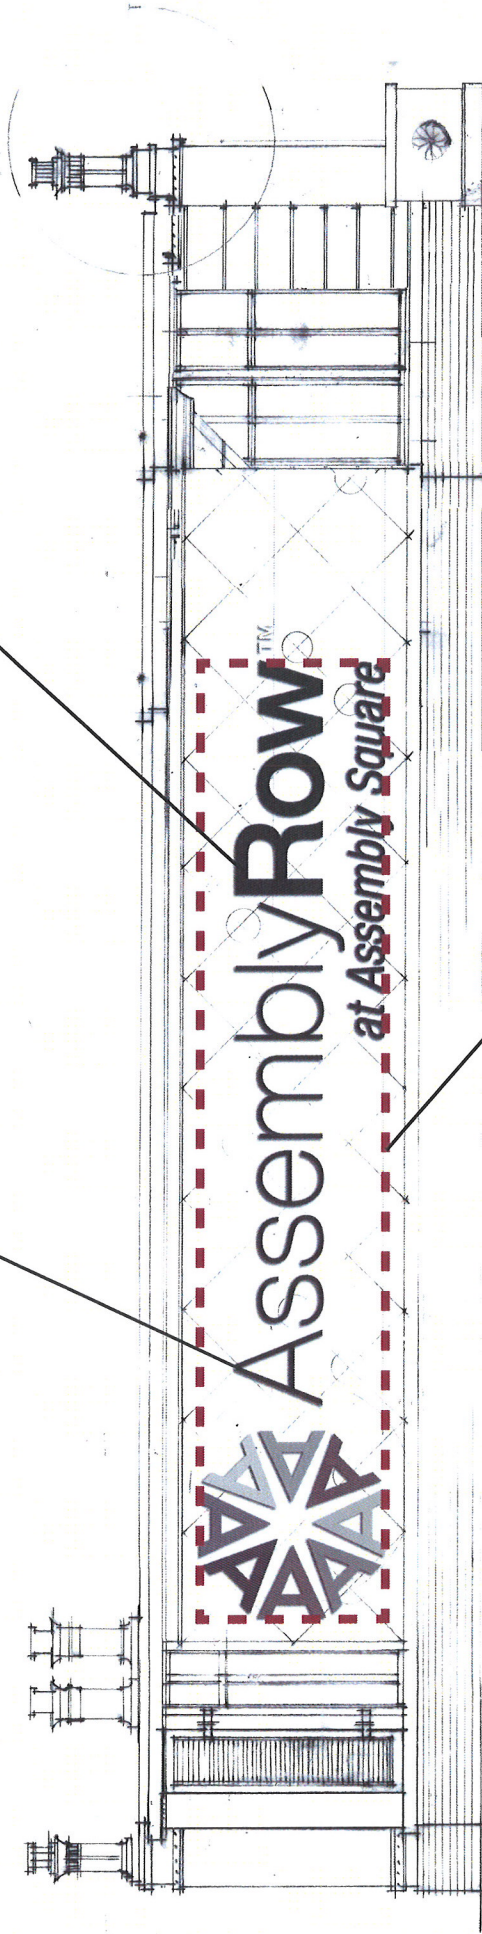


8'-9" x 40'-0" = 350 sf

East Elevation ②
Marketing Center Signage
October 14, 2010

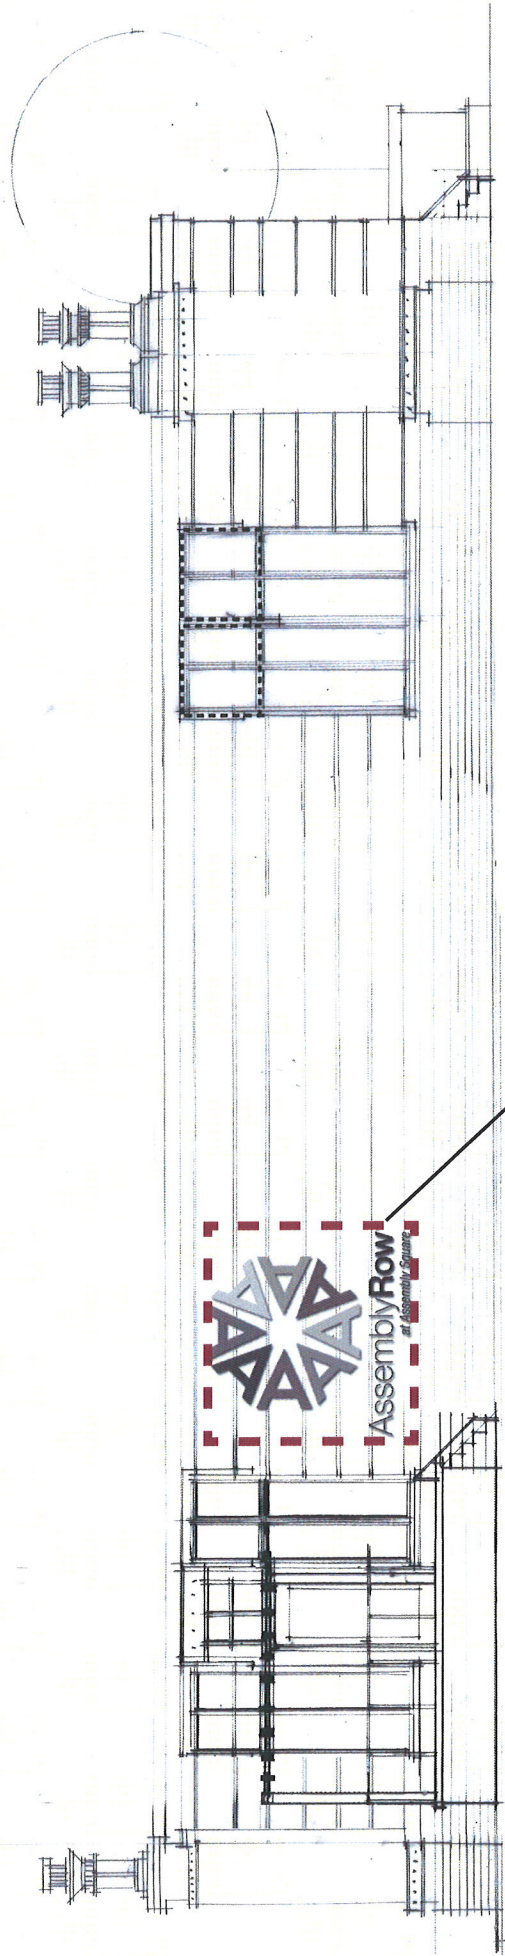

80 sf max








South Elevation ③
Marketing Center Signage
October 14, 2010

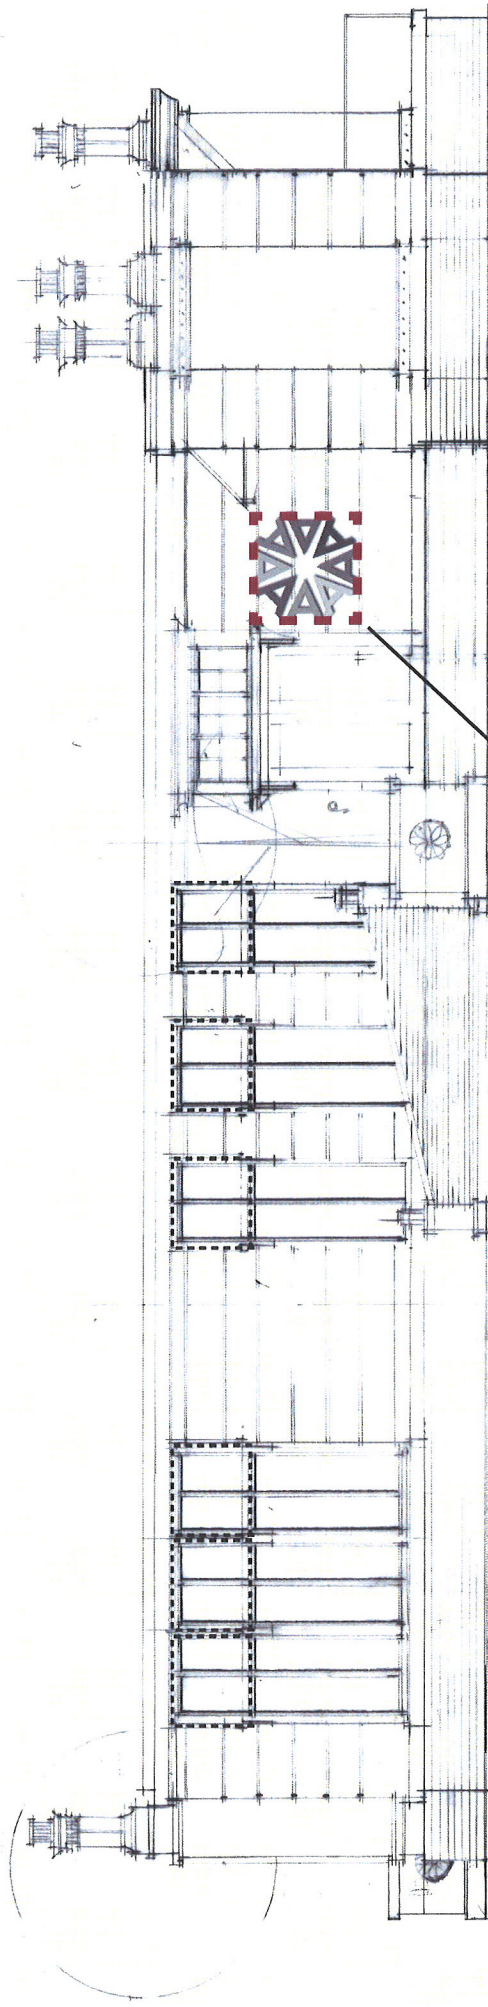

West Elevation (4)
Marketing Center Signage
October 14, 2010

DOOR, WINDOW AND OPENING SCHEDULE				
SYMBOL	QTY	DESCRIPTION	ROUGH OPENING	HEADER
A	2	72" x 80" wood w/1/2" thick glass and transoms w/grille per A1	72 x 102	(5) 2x4 #2 apt on edge
B	1	72" x 80" wood w/1/2" thick glass and transoms w/grille per A1	72 x 102	(5) 2x4 #2 apt on edge
C	1	72" x 80" wood w/1/2" thick glass and transoms w/grille per A1	72 x 102	(5) 2x4 #2 apt on edge
D	1	72" x 80" wood w/1/2" thick glass and transoms w/grille per A1	72 x 102	(5) 2x4 #2 apt on edge
E	1	72" x 80" wood w/1/2" thick glass and transoms w/grille per A1	72 x 102	(5) 2x4 #2 apt on edge
F01	2	72" x 80" wood w/1/2" thick glass and transoms w/grille per A1	72 x 102	(5) 2x4 #2 apt on edge
F02	2	72" x 80" wood w/1/2" thick glass and transoms w/grille per A1	72 x 102	(5) 2x4 #2 apt on edge
1	6	36" x 81" 1/2" thick glass w/1/2" thick glass and transoms w/grille per A1	36 x 102	(5) 2x4 #2 apt on edge
2	3	36" x 81" 1/2" thick glass w/1/2" thick glass and transoms w/grille per A1	36 x 102	(5) 2x4 #2 apt on edge
3	1	36" x 81" 1/2" thick glass w/1/2" thick glass and transoms w/grille per A1	36 x 102	(5) 2x4 #2 apt on edge

1. All structural headers shall be glued, fastened and bared on (1) 2x4/6 look stud #2 apt each side of opening.

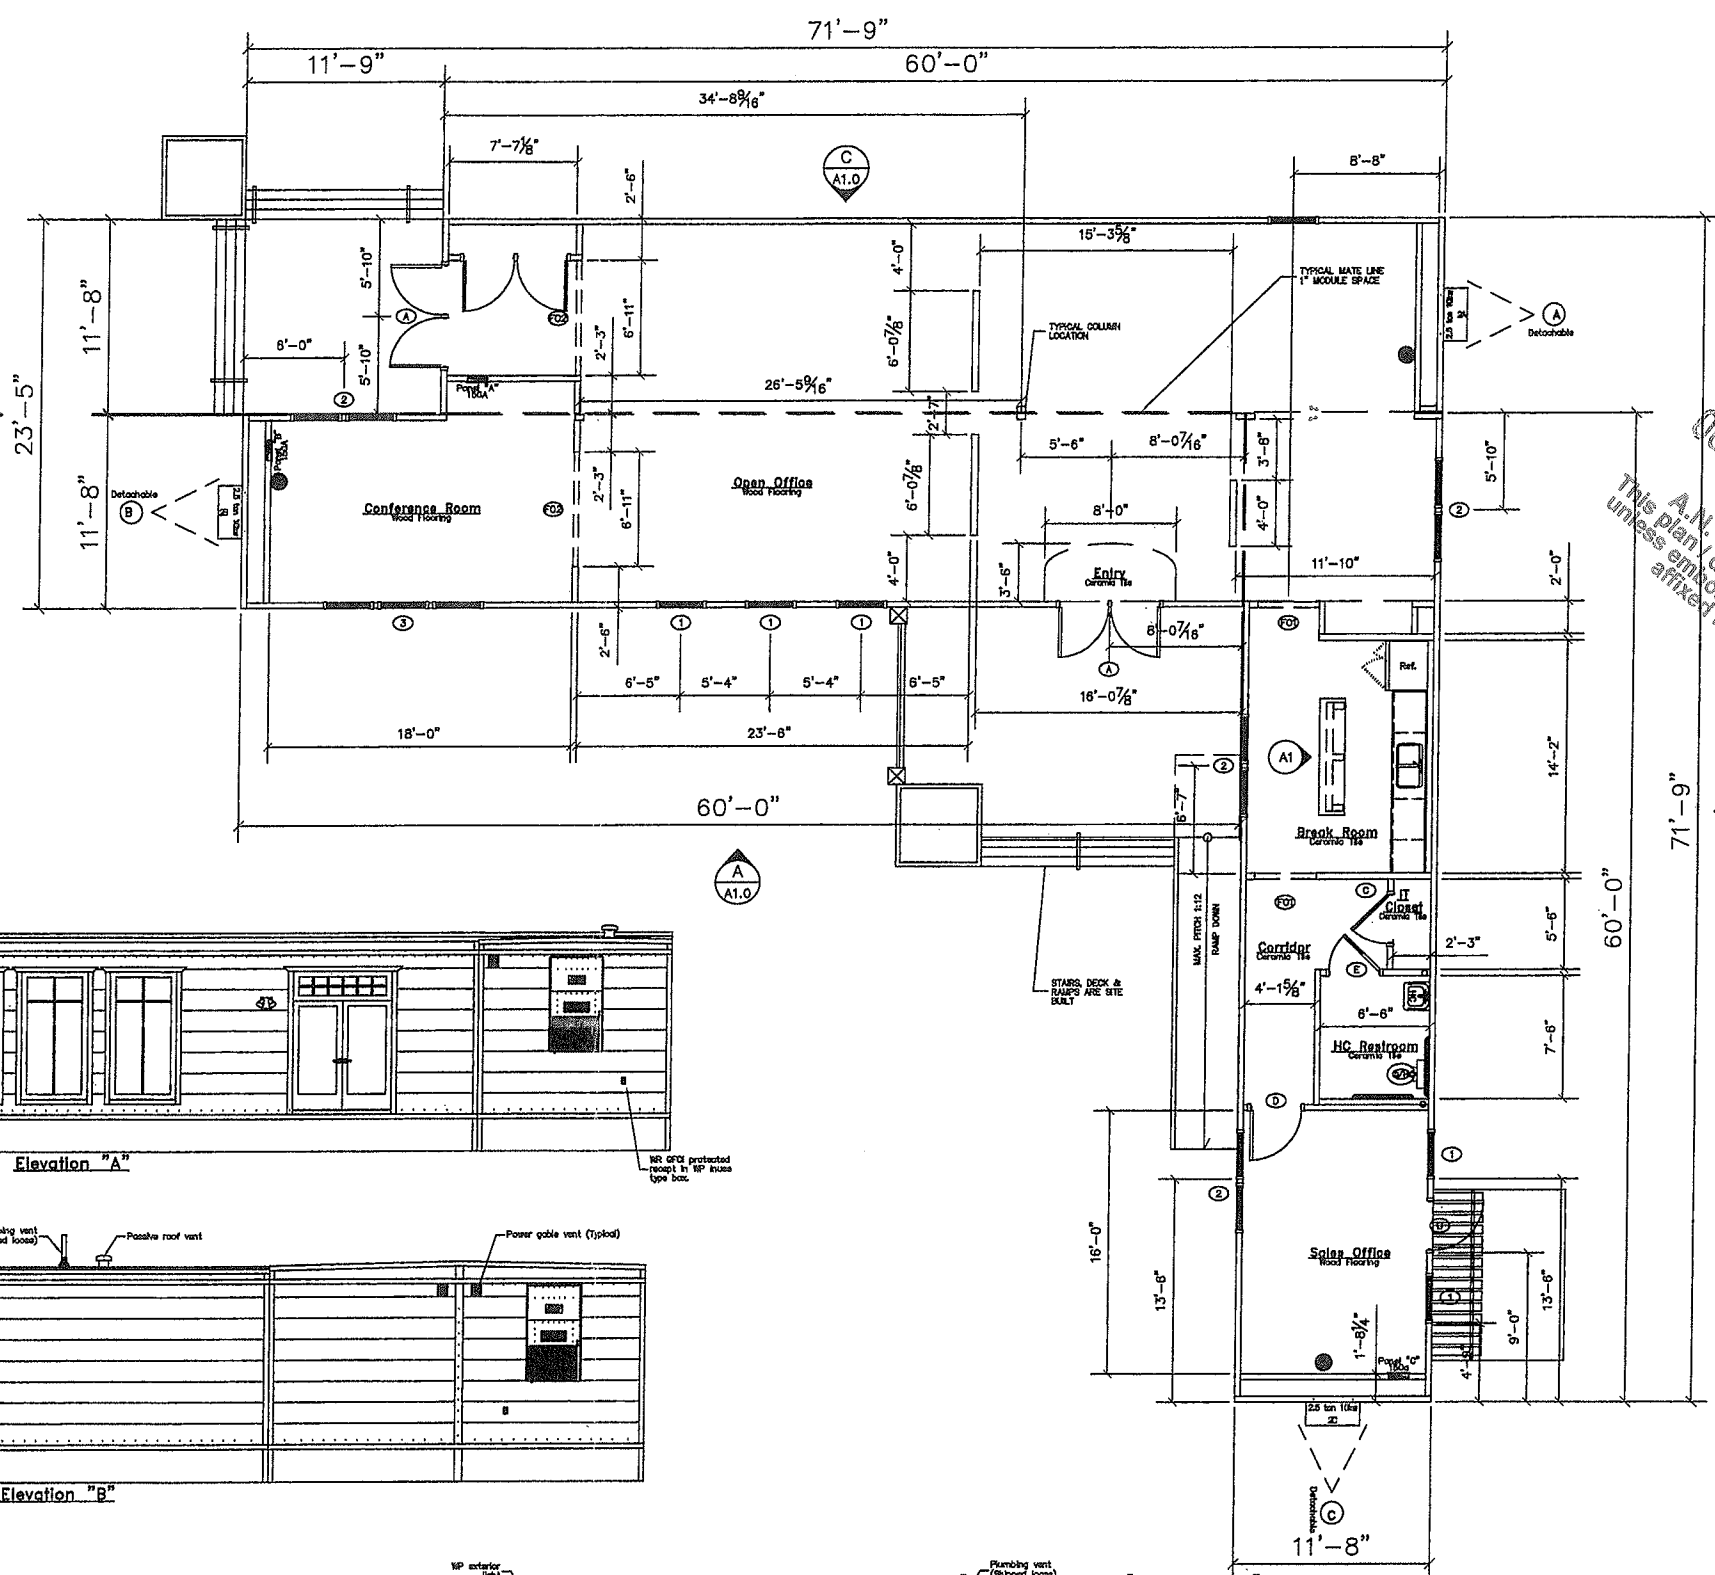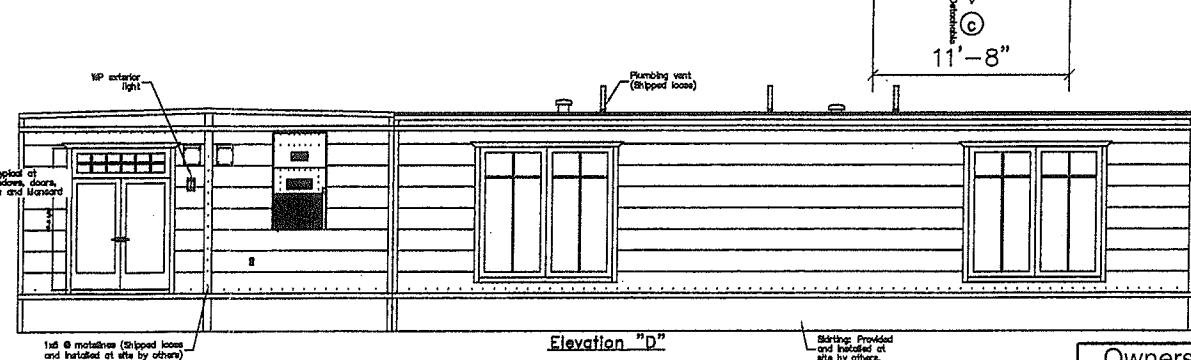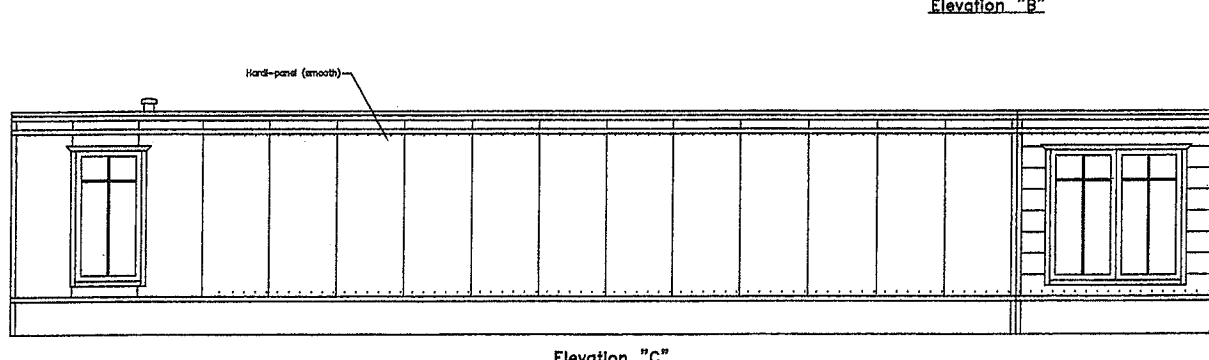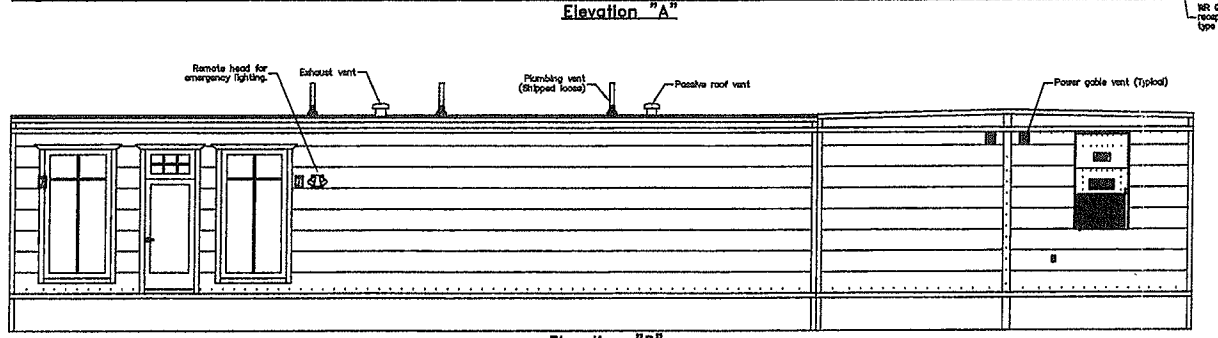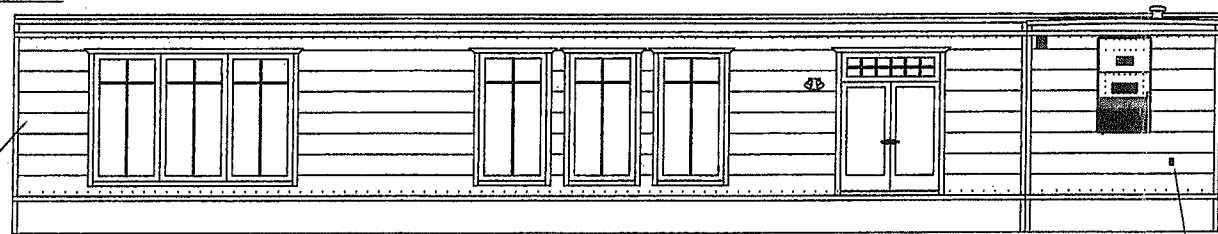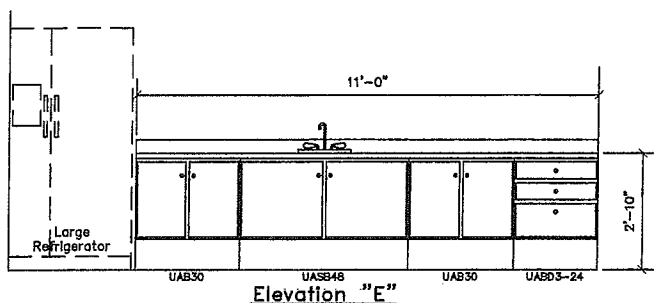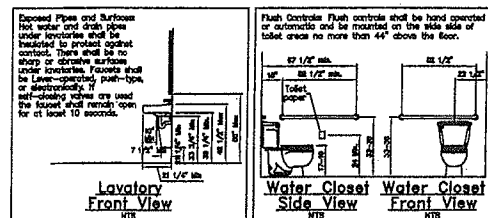

ModSpace®

www.modspace.com

NORTH DIVISION:
221 South Street
New Britain, Connecticut 06051
1-800-692-1234

CORPORATE OFFICE:
1200 Swedesford Road
Berwyn, PA 19312
Phone: 610-232-1200

A/E SEAL
A.N. VENDOLA, INC.
(603) 223-7214 FAX (603) 223-7070
CONSULTING ENGINEERS
CODE CONSULTANTS
121 WEST MAIN ST.
NEW BRITAIN, CT 06052

ARTHUR N. VENDOLA, P.E., MA 82927
NOT VALID UNLESS DISPOSED SEAL
IS APPROX. HEREBY

APPROVAL STAMP

PROJECT PROFILE:
ASSEMBLY SQUARE
MARKETING CENTER
2 MIDDLESEX AVENUE
SOMERVILLE, MA. 02145

COMPANY PROFILE
FEDERAL REALTY
INVESTMENT TRUST, LLC
2 MIDDLESEX AVENUE
SOMERVILLE, MA. 02145

DRAWING TITLE:
**FLOOR PLAN
& ELEVATIONS**

REVISIONS

Date	Description

DRAWN BY Date
C.K. 10/4/10
APPROVED BY Date

Ownership of Documents
This document and the ideas and designs incorporated herein, as an instrument of service, is the property of Modular Space Corporation, Inc., and is NOT to be used, in whole or in part, for any other project without the written permission of Modular Space Corporation, Inc.

PROJECT NO'S.
Assembly Square

Sheet No. **A1.0**