

Copyright 2009 Design Consultants, Inc.

Design Consultants, Inc.
Consulting Engineers and Surveyors

DESIGN CONSULTANTS BUILDING
265 MEDFORD STREET
SOMERVILLE, MA 02143
(617) 776-3350

SCALE:
HORIZ: 1" = 20'
VERT: _____

NO.	DATE	BY	REVISIONS
1	8-07-09	ML	ADDED DETAIL ON PARKING DECK & LANDSCAPED AREAS



FIELD: L.J.G.
CALCS: M.L.
CHECKED: M.D.B.
APPROVED: M.D.B.

CERTIFIED PLOT PLAN

30 DANE STREET

PLAN OF LAND IN
SOMERVILLE, MASS.
SURVEYED FOR
WALTER McLAUGHLIN

PROJECT NO.
2009-020
DATE: JUNE 20, 2009
SHEET NO.
1 OF 1

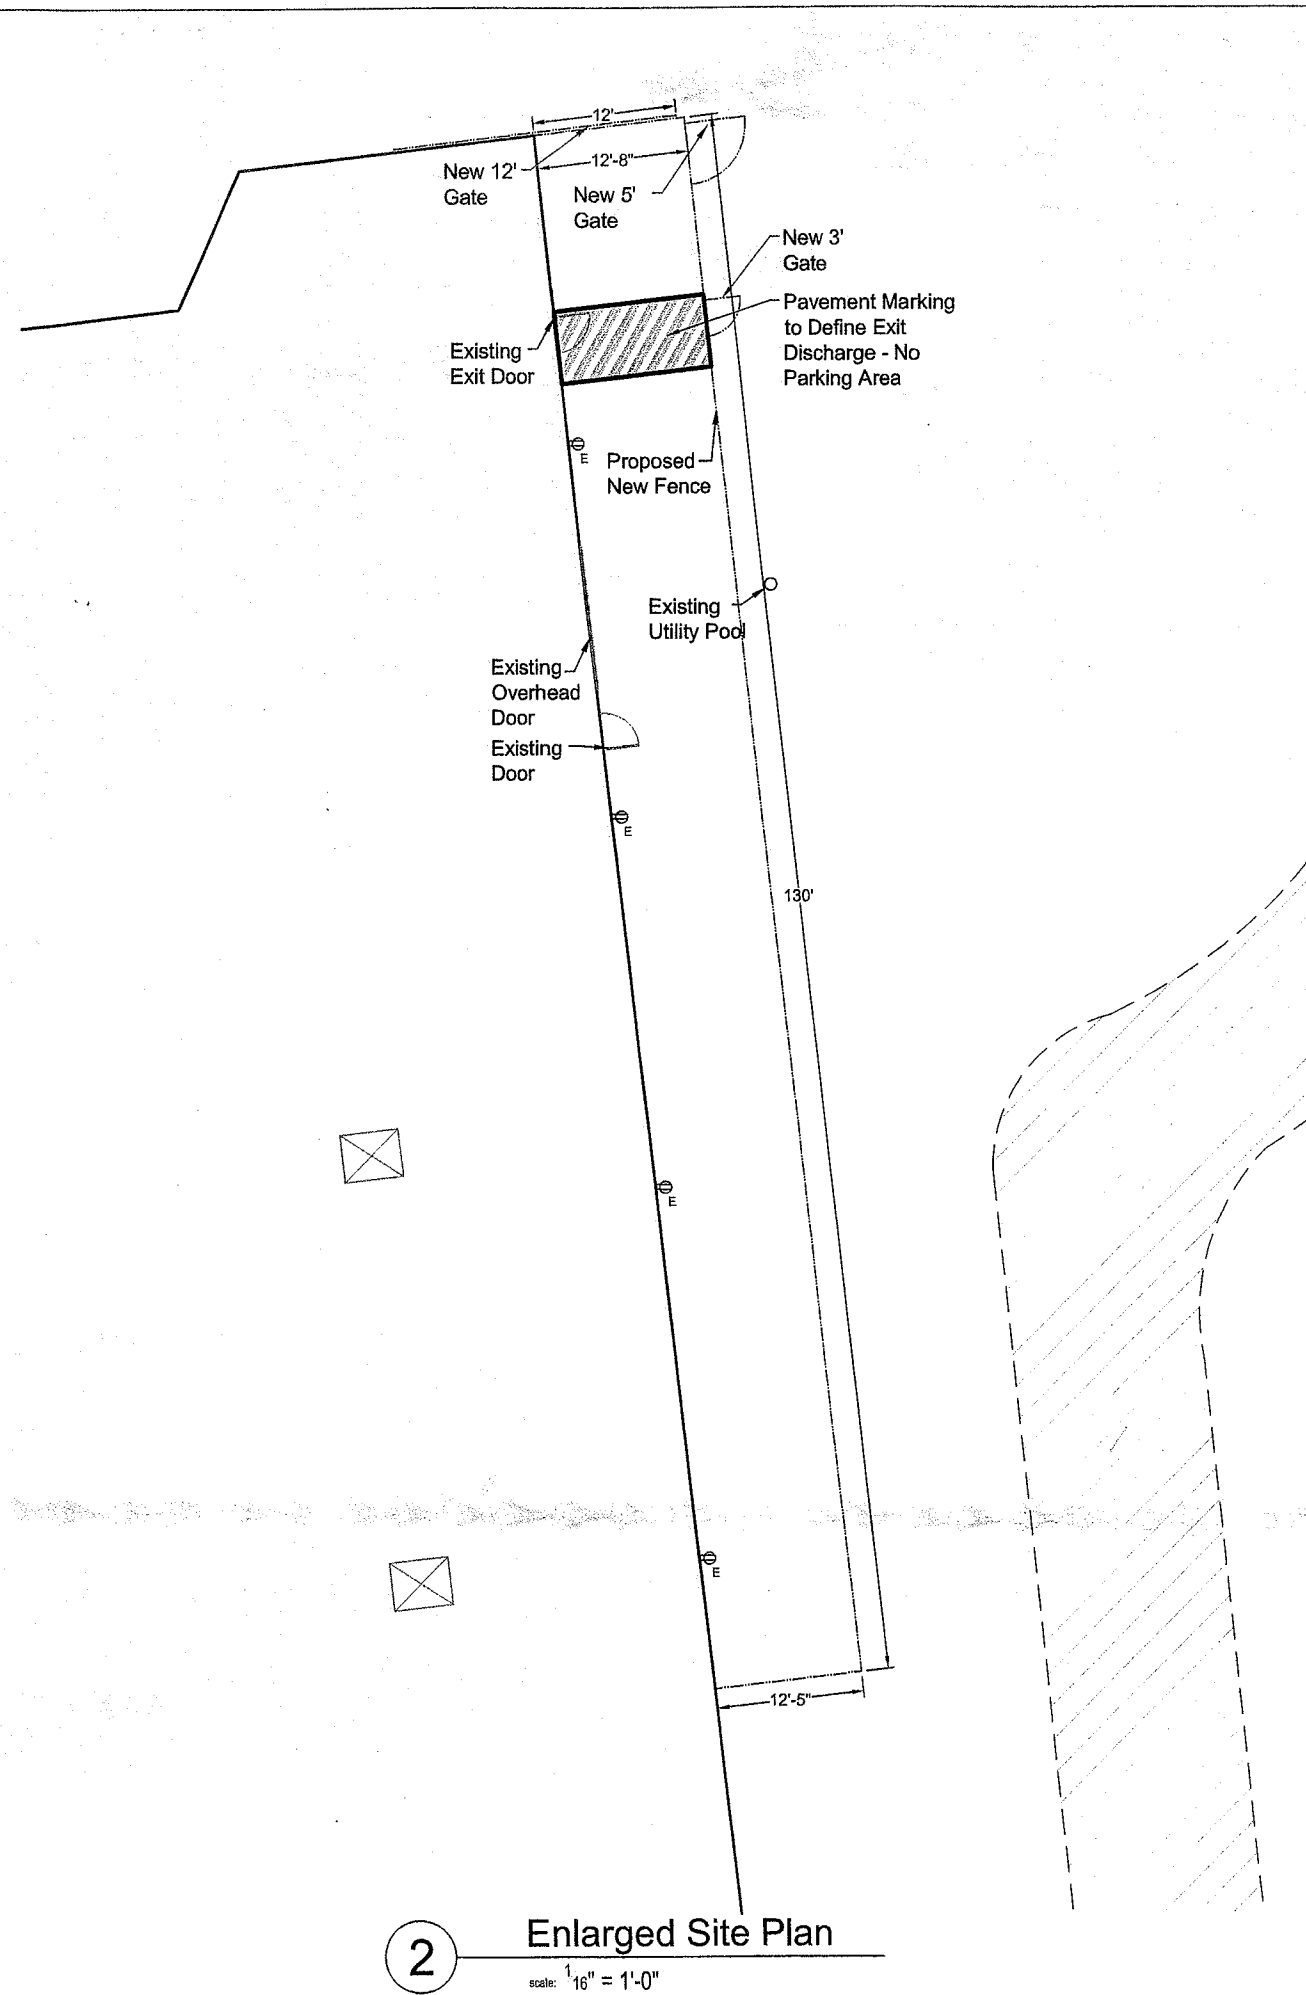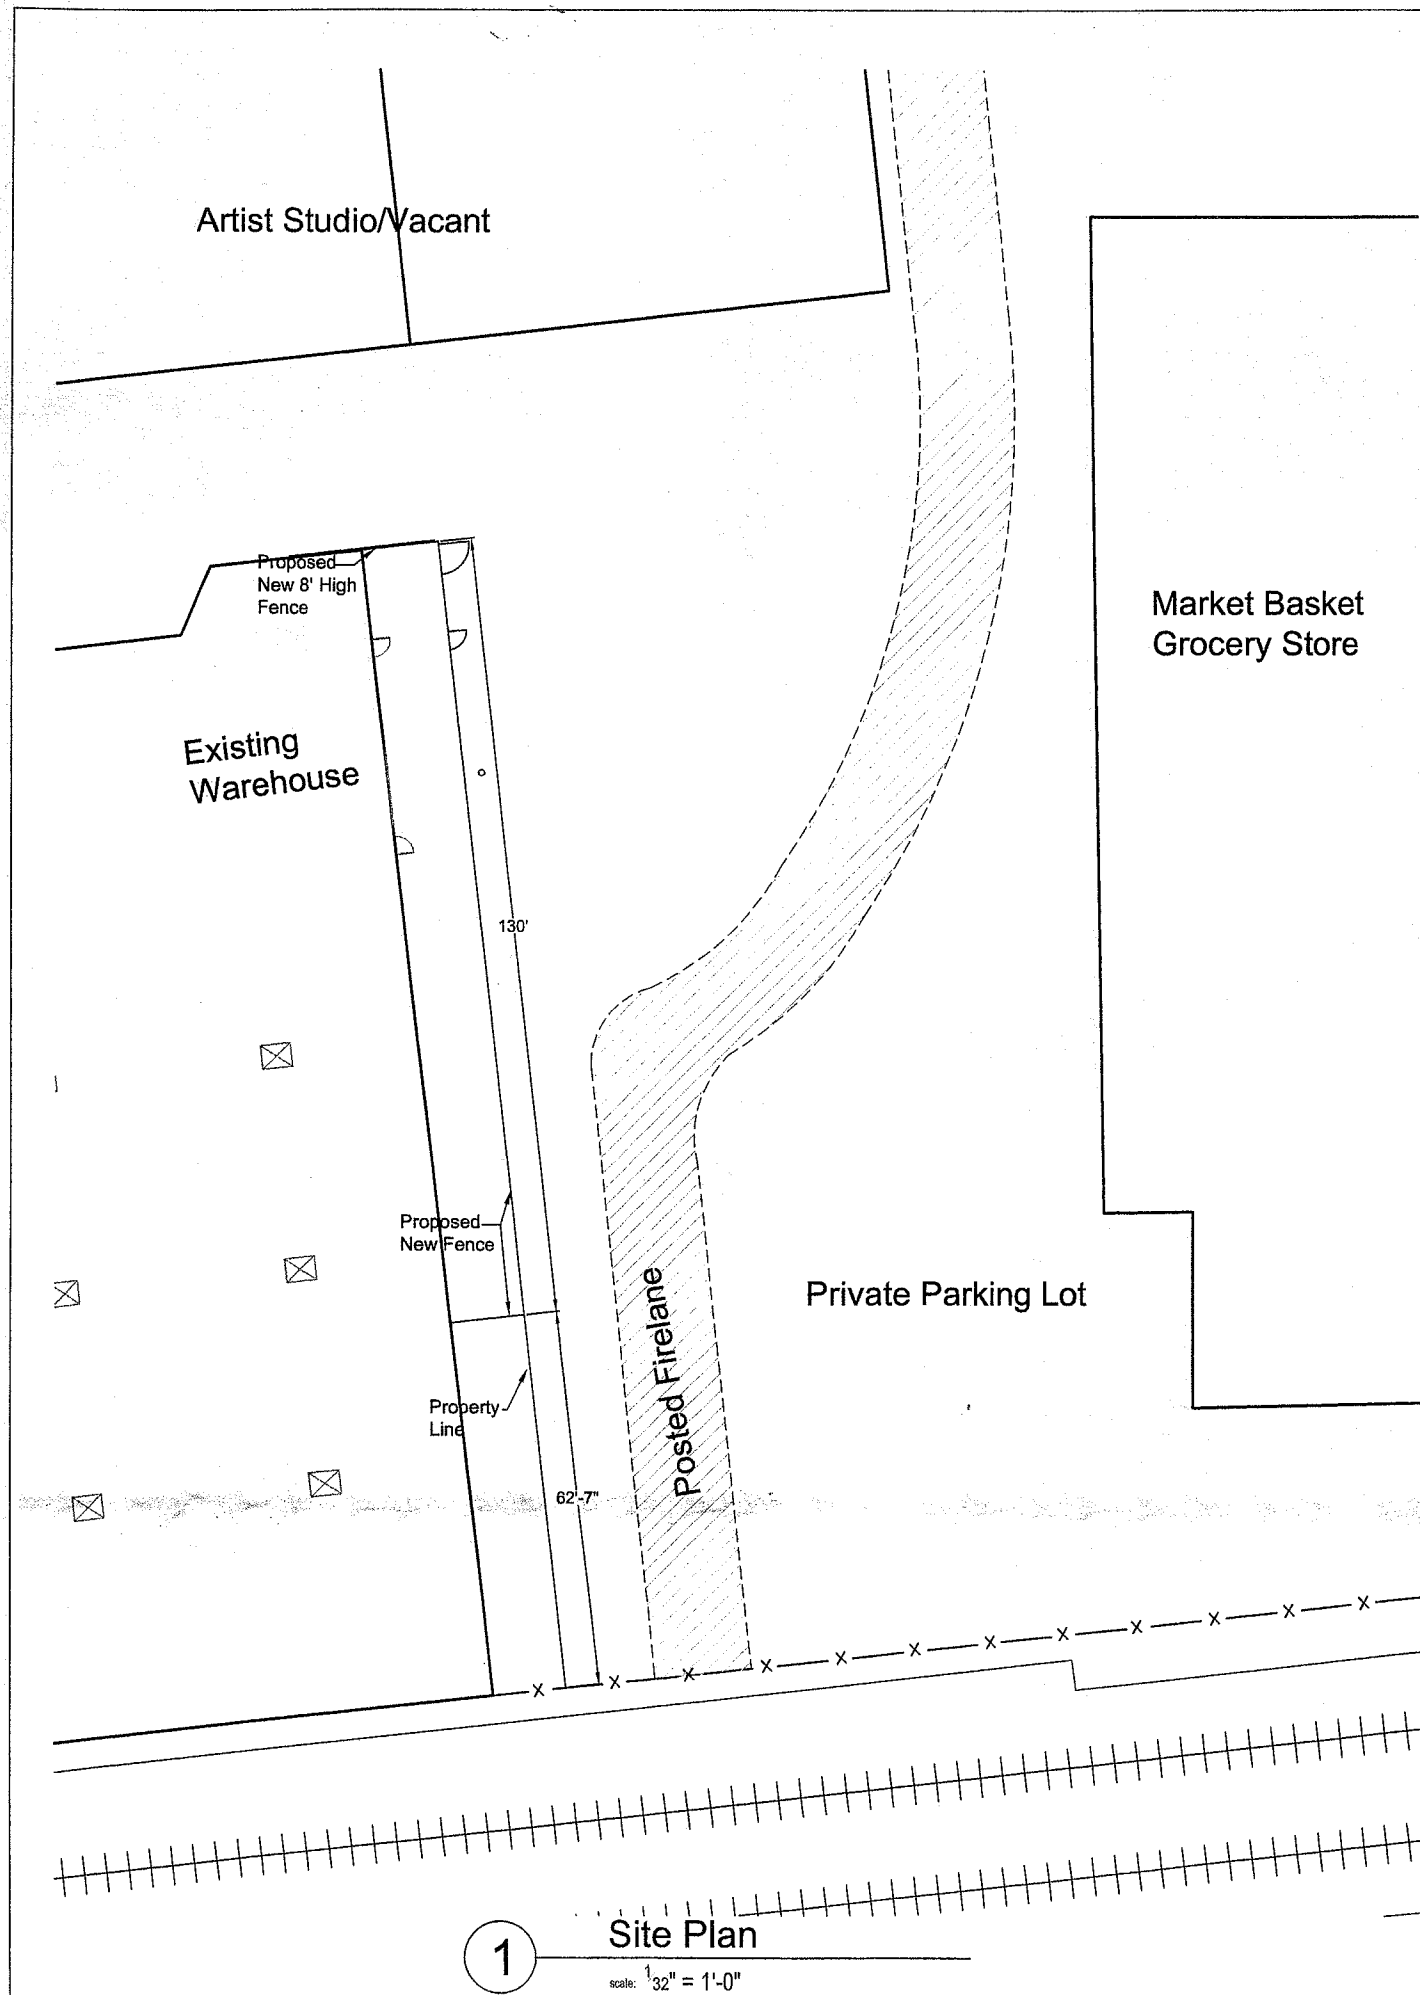

JWF, LLC
Somerville, MA 02143

New Fence at 30 Dane Street
30 Dane St.
Somerville, Ma 02143

Legend
⊕ New Exterior Outlet

Notes

Site Plan

Date	10.18.10	Scale	As Noted
Drawn by	RB		
Revisions	11.22.10		
	12.06.10		

SK-1