

92 Properzi Way

Renovation  
Somerville, MA

Architect  
**Safdie Architects**  
100 Properzi Way  
Somerville, Massachusetts 02143-3740


UNLESS A PROFESSIONAL SEAL  
WITH SIGNATURE AND DATE IS  
AFFIXED, THIS DOCUMENT IS  
PRELIMINARY AND IS NOT  
INTENDED FOR CONSTRUCTION,  
RECORDING PURPOSES OR  
IMPLEMENTATION  
© Safdie Architects 2011

Revision		
Number	Description	Date
1	Glenn Ink Update - ZBA Application	5-11-12
2	ZBA Application Revised Submission	7-12-12

Date 07.12.2012  
Scale  
Drawn By LER  
Checked by  
Project Number 1\_40  
File Name

LEVEL 0  
BASEMENT  
FLOORPLAN

Basement Floor Plan 1  
3/16" = 1'-0"

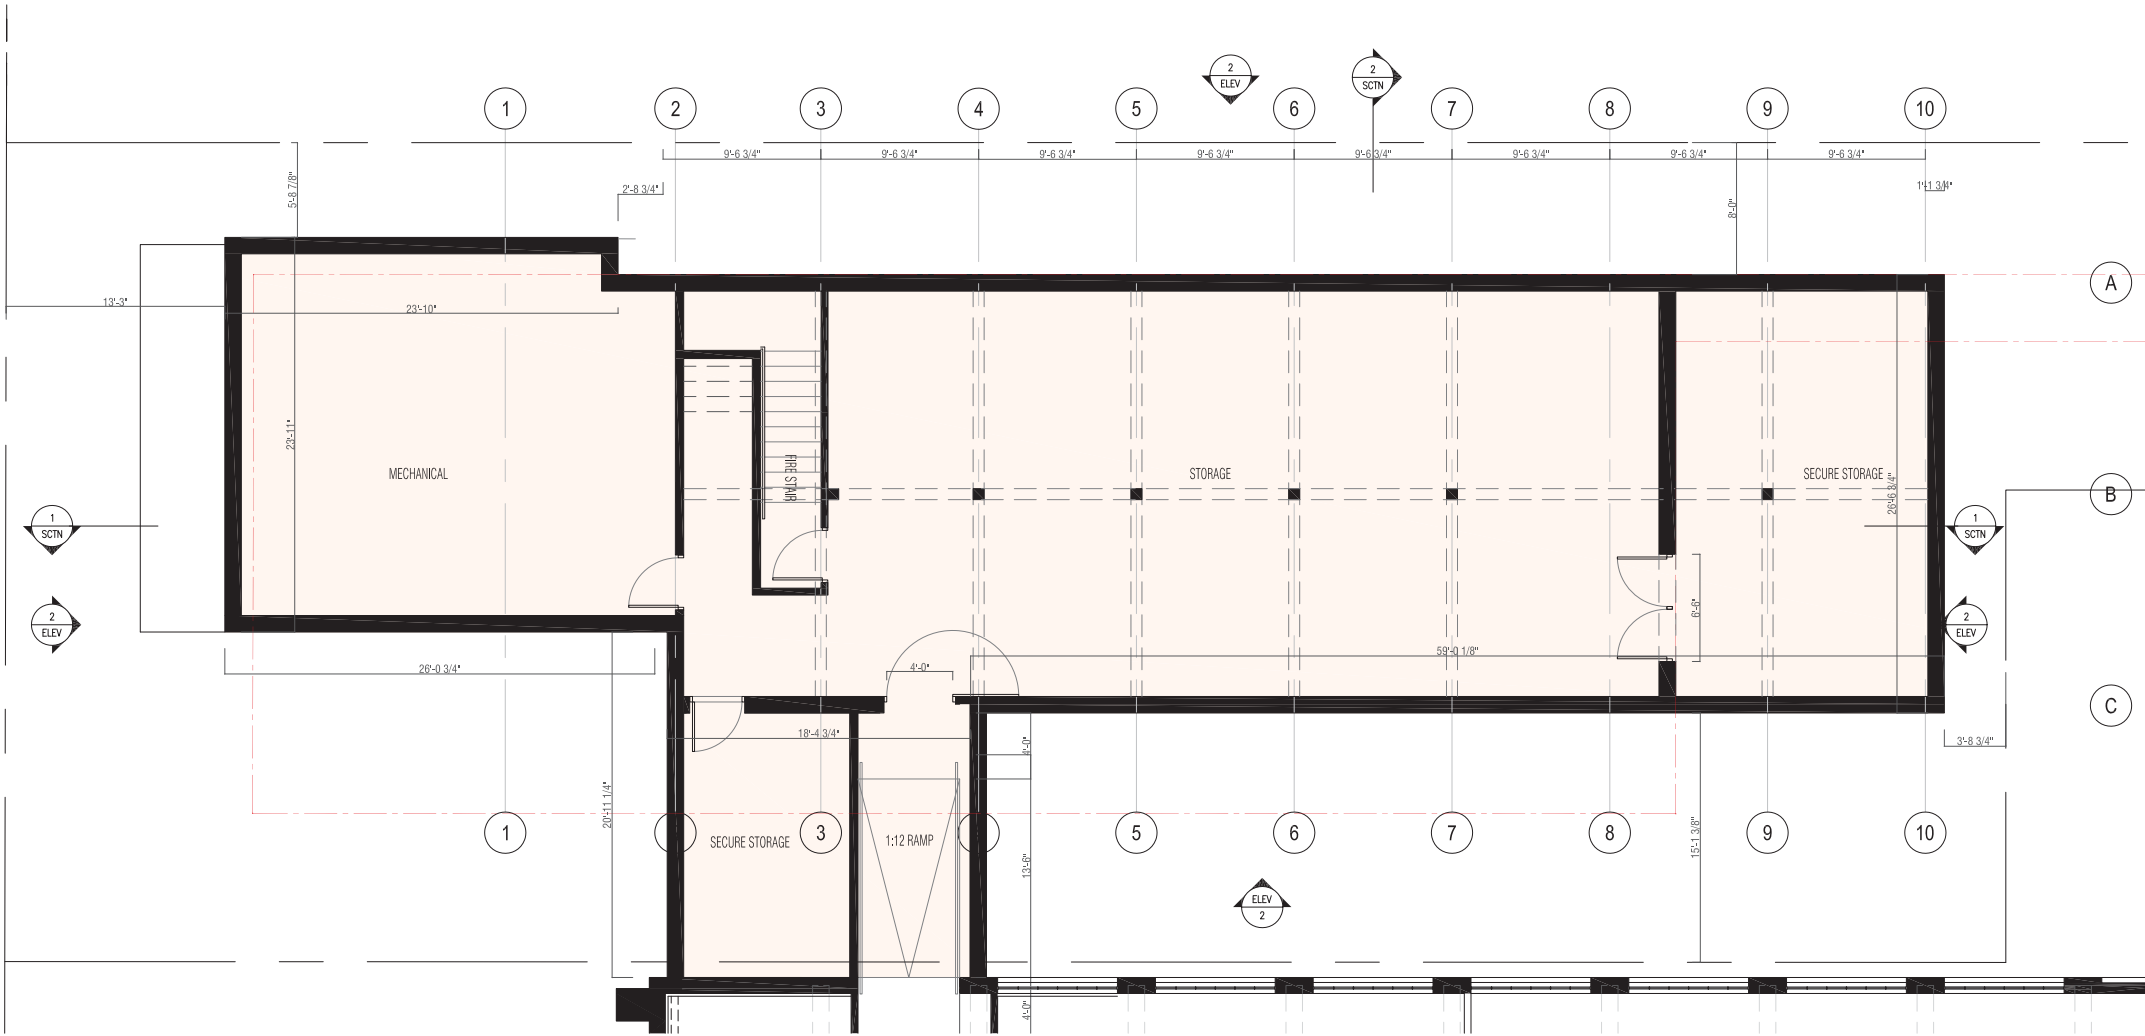

Architect  
**Safdie Architects**  
100 Properzi Way  
Somerville, Massachusetts 02143-3740


UNLESS A PROFESSIONAL SEAL  
WITH SIGNATURE AND DATE IS  
AFFIXED, THIS DOCUMENT IS  
PRELIMINARY AND IS NOT  
INTENDED FOR CONSTRUCTION,  
RECORDING PURPOSES OR  
IMPLEMENTATION

© Safdie Architects 2011


[illegible]

Date	Scale
07.12.2012	
Drawn By	Checked by
LER	
Project Number	File Name
1.40	

## LEVEL 1 FLOORPLAN

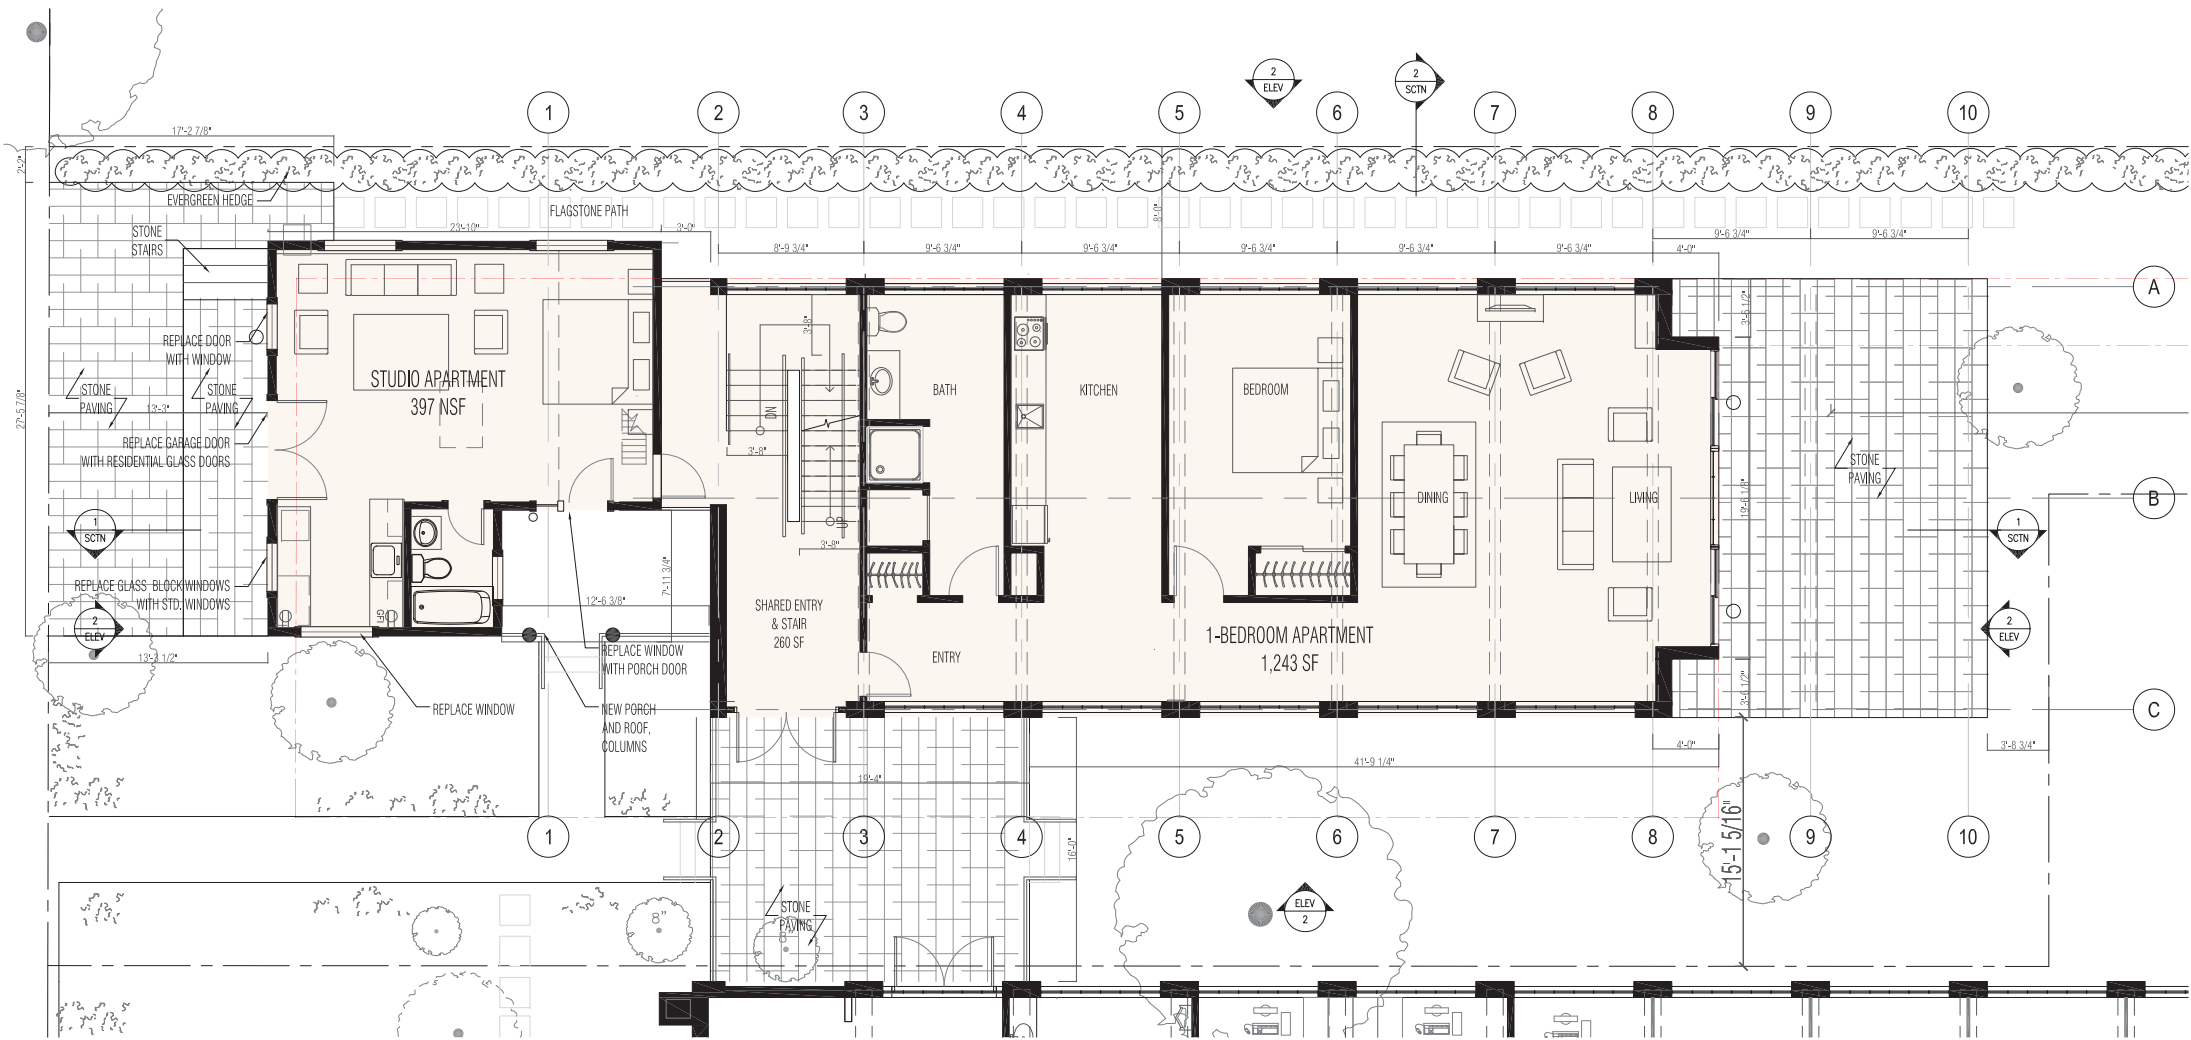

Level 1 Floor Plan 1  
3/16" = 1'-0"

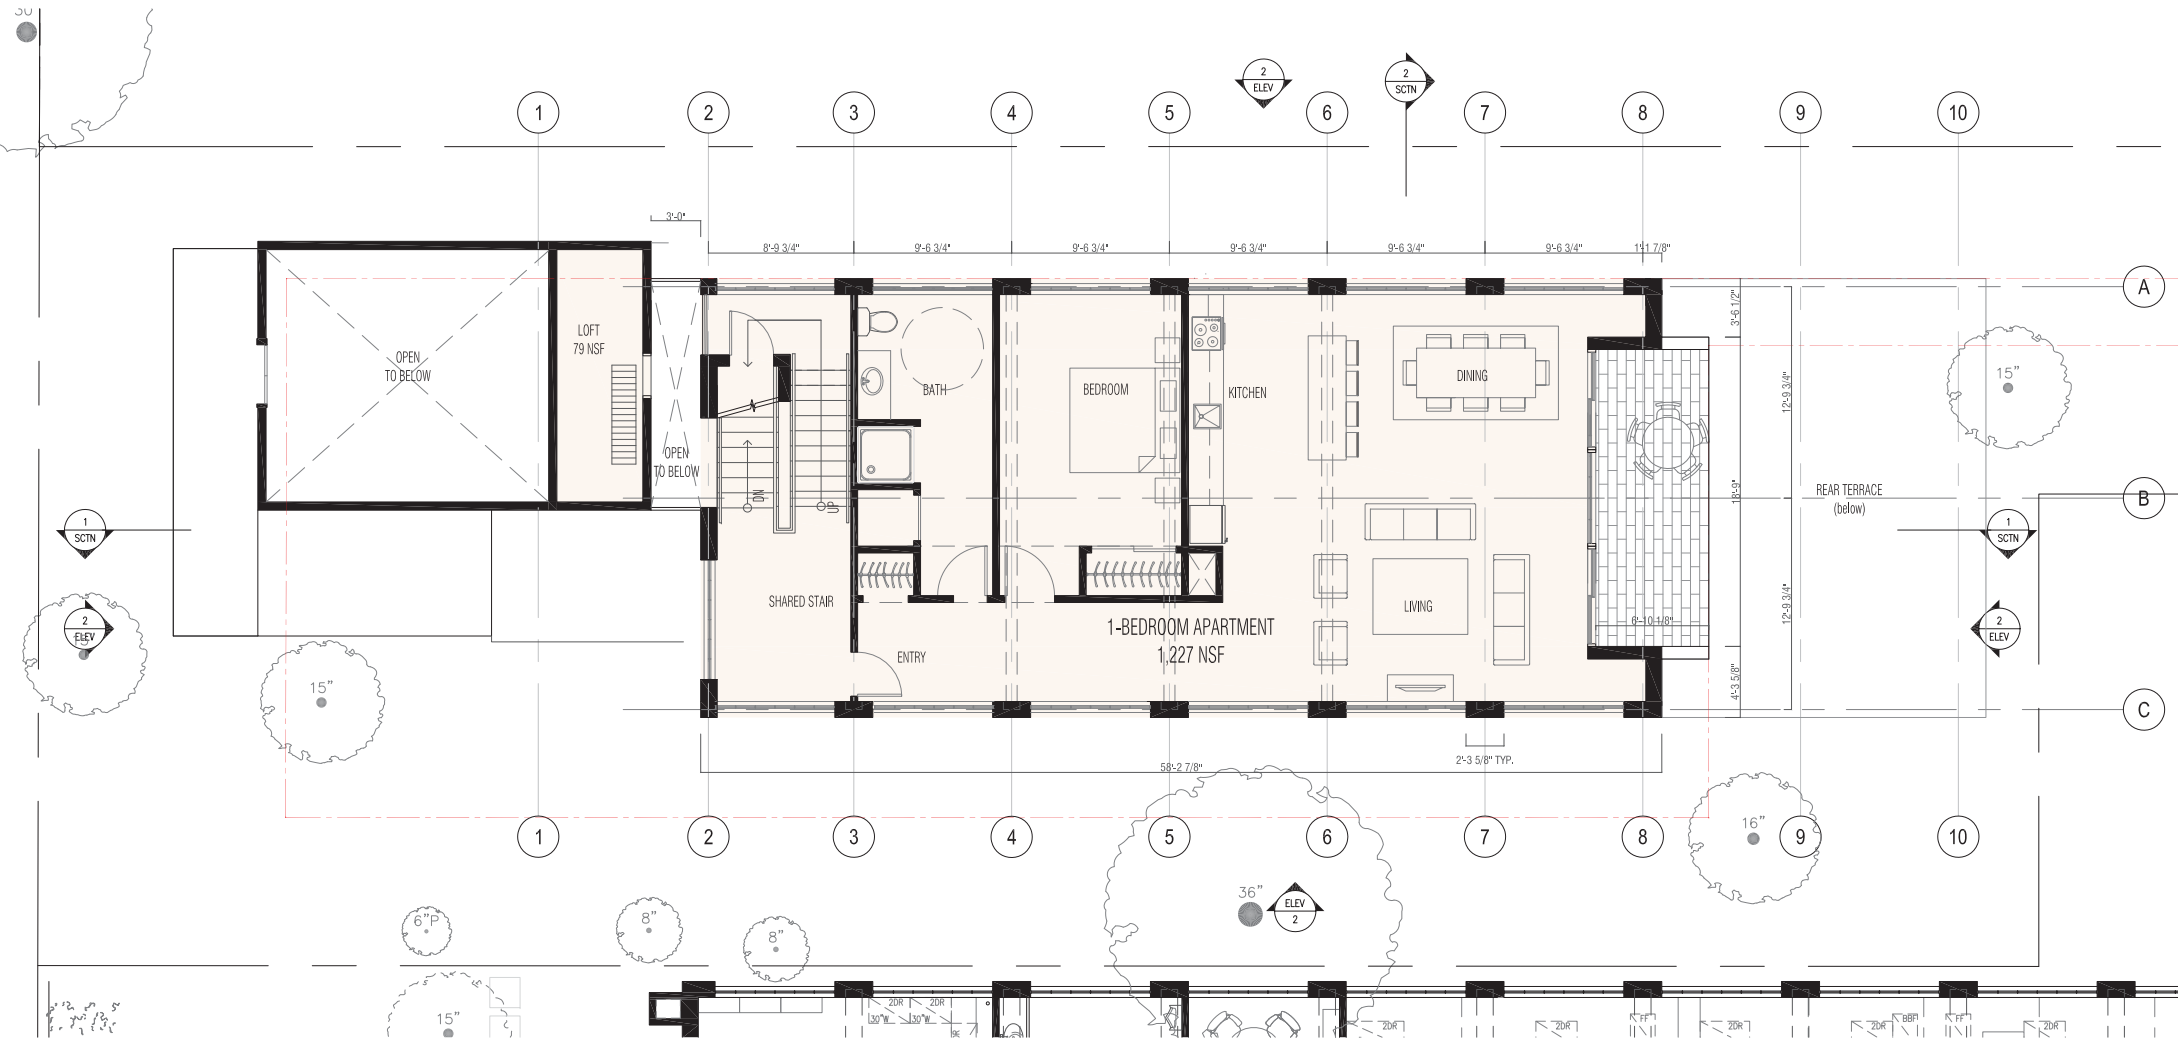

92 Properzi Way

Renovation  
Somerville, MA

Architect  
Safdie Architects  
100 Properzi Way  
Somerville, Massachusetts 02143-3740


UNLESS A PROFESSIONAL SEAL WITH SIGNATURE AND DATE IS AFFIXED, THIS DOCUMENT IS PRELIMINARY AND IS NOT INTENDED FOR CONSTRUCTION, RECORDING PURPOSES OR IMPLEMENTATION  
© Safdie Architects 2011

Revision		
Number	Description	Date
1	Issue link Update - ZBA Application	5-11-12
2	ZBA Application Revised Submission	7-12-12

Date	Scale
07.12.2012	
Drawn By	Checked by
LER	
Project Number	File Name
1_40	

LEVEL 2  
FLOORPLAN

1  
  
  
2  
  
  
3  
  
  
4  
  
  
5

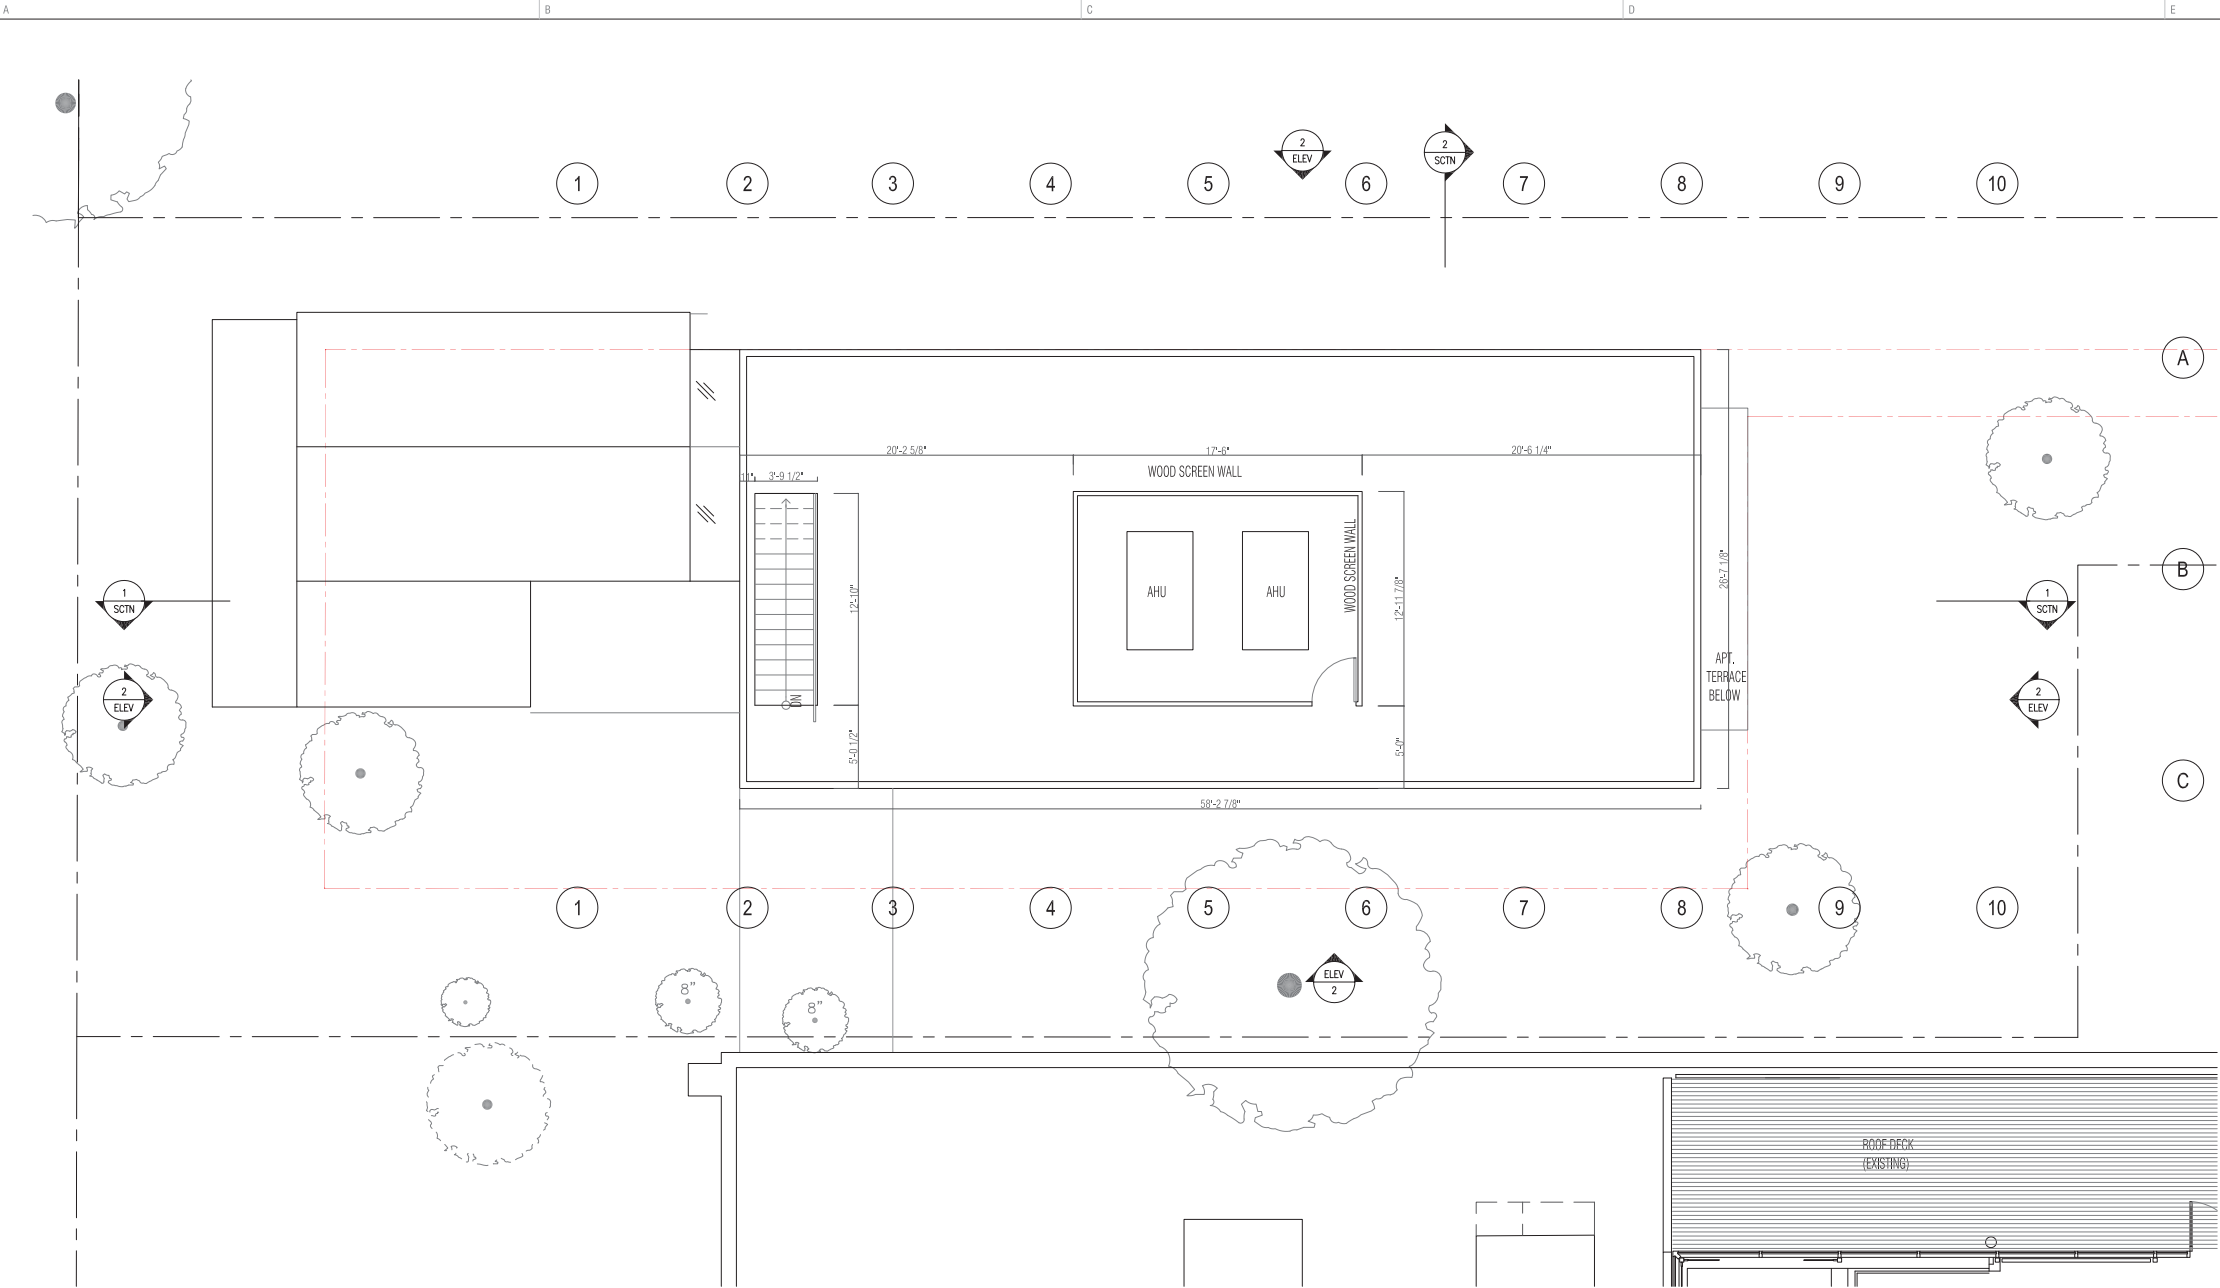

92 Properzi Way

Renovation  
Somerville, MA


Architect  
Safdie Architects  
100 Properzi Way  
Somerville, Massachusetts 02143-3740

UNLESS A PROFESSIONAL SEAL WITH SIGNATURE AND DATE IS AFFIXED, THIS DOCUMENT IS PRELIMINARY AND IS NOT INTENDED FOR CONSTRUCTION, RECORDING PURPOSES OR IMPLEMENTATION  
© Safdie Architects 2011


Revision		
Number	Description	Date
1	Class Int Update - ZBA Application	5-11-12
2	ZBA Application Revised Submission	7-12-12

Date 04.17.2012  
Scale  
Drawn By LER  
Checked by  
Project Number 1,40  
File Name

ROOF PLAN

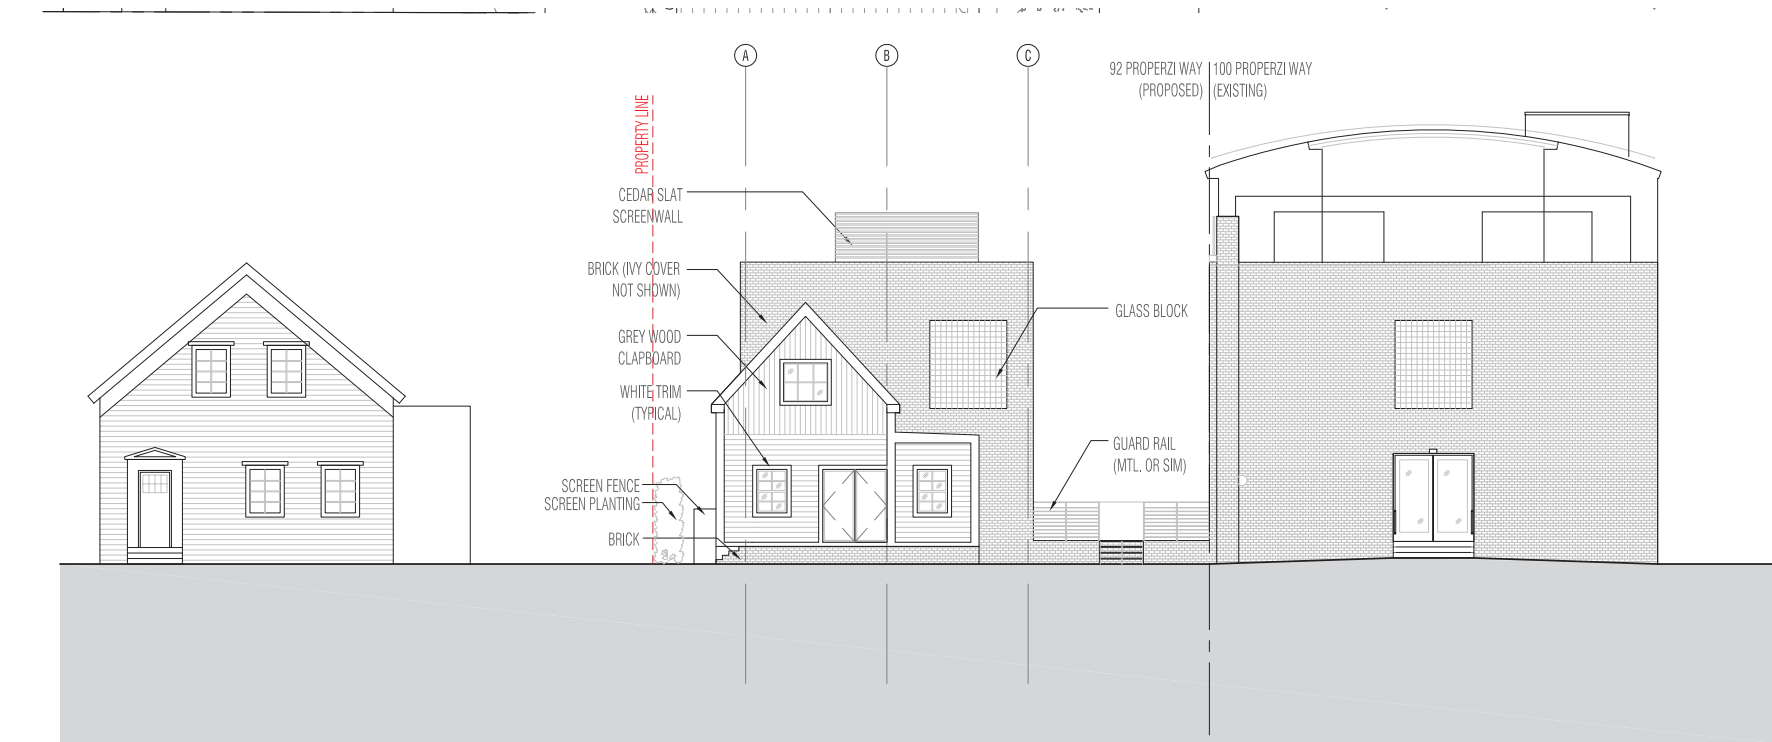

North Elevation 1  
1/8" = 1'-0"

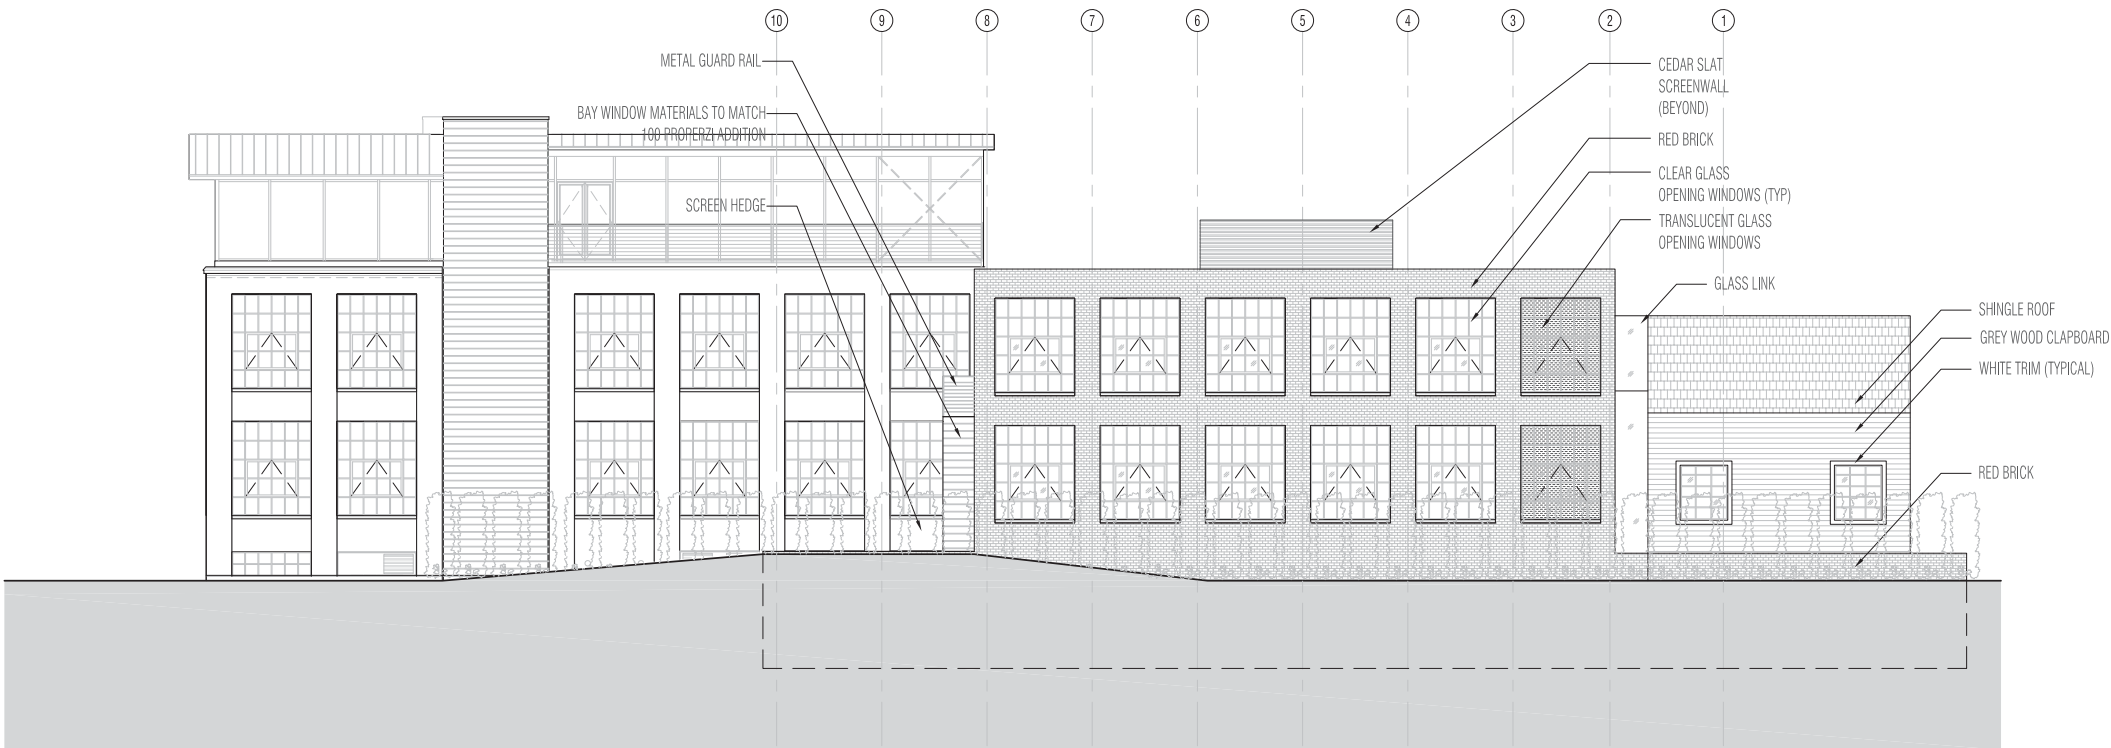

East Elevation 2  
1/8" = 1'-0"

# 92 Properzi Way

Renovation  
Somerville, MA

Architect  
**Safdie Architects**  
100 Properzi Way  
Somerville, Massachusetts 02143-3740

UNLESS A PROFESSIONAL SEAL WITH SIGNATURE AND DATE IS AFFIXED, THIS DOCUMENT IS PRELIMINARY AND IS NOT INTENDED FOR CONSTRUCTION, RECORDING PURPOSES OR IMPLEMENTATION  
© Safdie Architects 2011




Revision		
Number	Description	Date
1	Glass link Update - ZBA Application	5-11-12
2	ZBA Application Revised Submission	7-12-12

Date 07.12.2012 Scale  
Drawn By LER Checked by  
Project Number 1,40 File Name

ELEVATIONS -  
NORTH,  
EAST

---

5

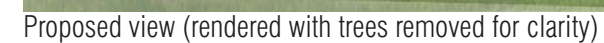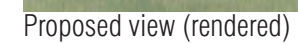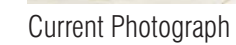

Date	Scale
07.12.2012	
Drawn By	Checked by
LER	
Project Number	File Name
1.40	

VIEW 01:  
FRONT  
STREET  
VIEW

© Saddle Architects 2011

VIEW 02:  
STREET  
VIEW FROM  
NORTH-  
EAST