


CONTRACTOR SHALL CHECK AND VERIFY ALL LAYOUT CONDITIONS, DIMENSIONS, AND OTHER CONDITIONS WHICH AFFECT THE LAYOUT AND CONSTRUCTION OF THE WORK. CONTRACTOR SHALL REPORT ALL DIMENSIONAL AND/OR INFORMATION AND/OR INSTRUCTION DISCREPANCIES TO THE CONSULTANT BEFORE PROCEEDING WITH WORK. DRAWINGS ARE NOT TO BE SCALED. CONTRACT DOCUMENTS SHALL REMAIN THE PROPERTY OF THE CONSULTANTS. NO PORTIONS OF THE CONTRACT DOCUMENTS MAY BE USED IN ANY FORM FOR ANY DESIGN AND/OR CONSTRUCTION PROJECT OTHER THAN THE PROJECT FOR WHICH THESE DOCUMENTS WERE ORIGINALLY PREPARED AND ISSUED BY THE CONSULTANTS.

These drawings and specifications are the property of E-VOLUTIONS DESIGNS, and may not be used, copied or duplicated without prior written consent.

PAINTNITE OFFICES
22 KENT ROAD, Somerville, MA 00000

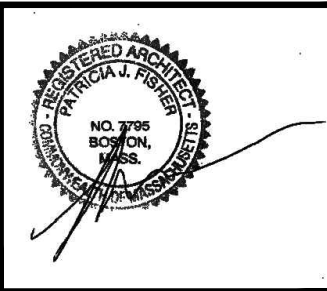

Project No: P021616
Issue Date: 03-22-16
DESIGNED BY: e-volutions CDW
Checked: CDW
Scale:
Revision: 04-29-16


PROPOSED SIDE AND
FRONT ELEVATION

Sheet

A-400


MATERIAL NOTES

1. NEW EXTERIOR PAINT TYP. COLOR TBD
2. NOT USED
3. NEW DOOR AND/OR STOREFRONT
4. NEW SIGNAGE WITH LIGHTING
5. G.C. TO PROVIDE NEW LINTIL AT NE W OPENING.
6. KEY SWIPE/ PAD
7. NEW CONCRETE STAIR WITH METAL RAILING
8. EXISTING DOOR
9. NEW LIGHT SCONCE

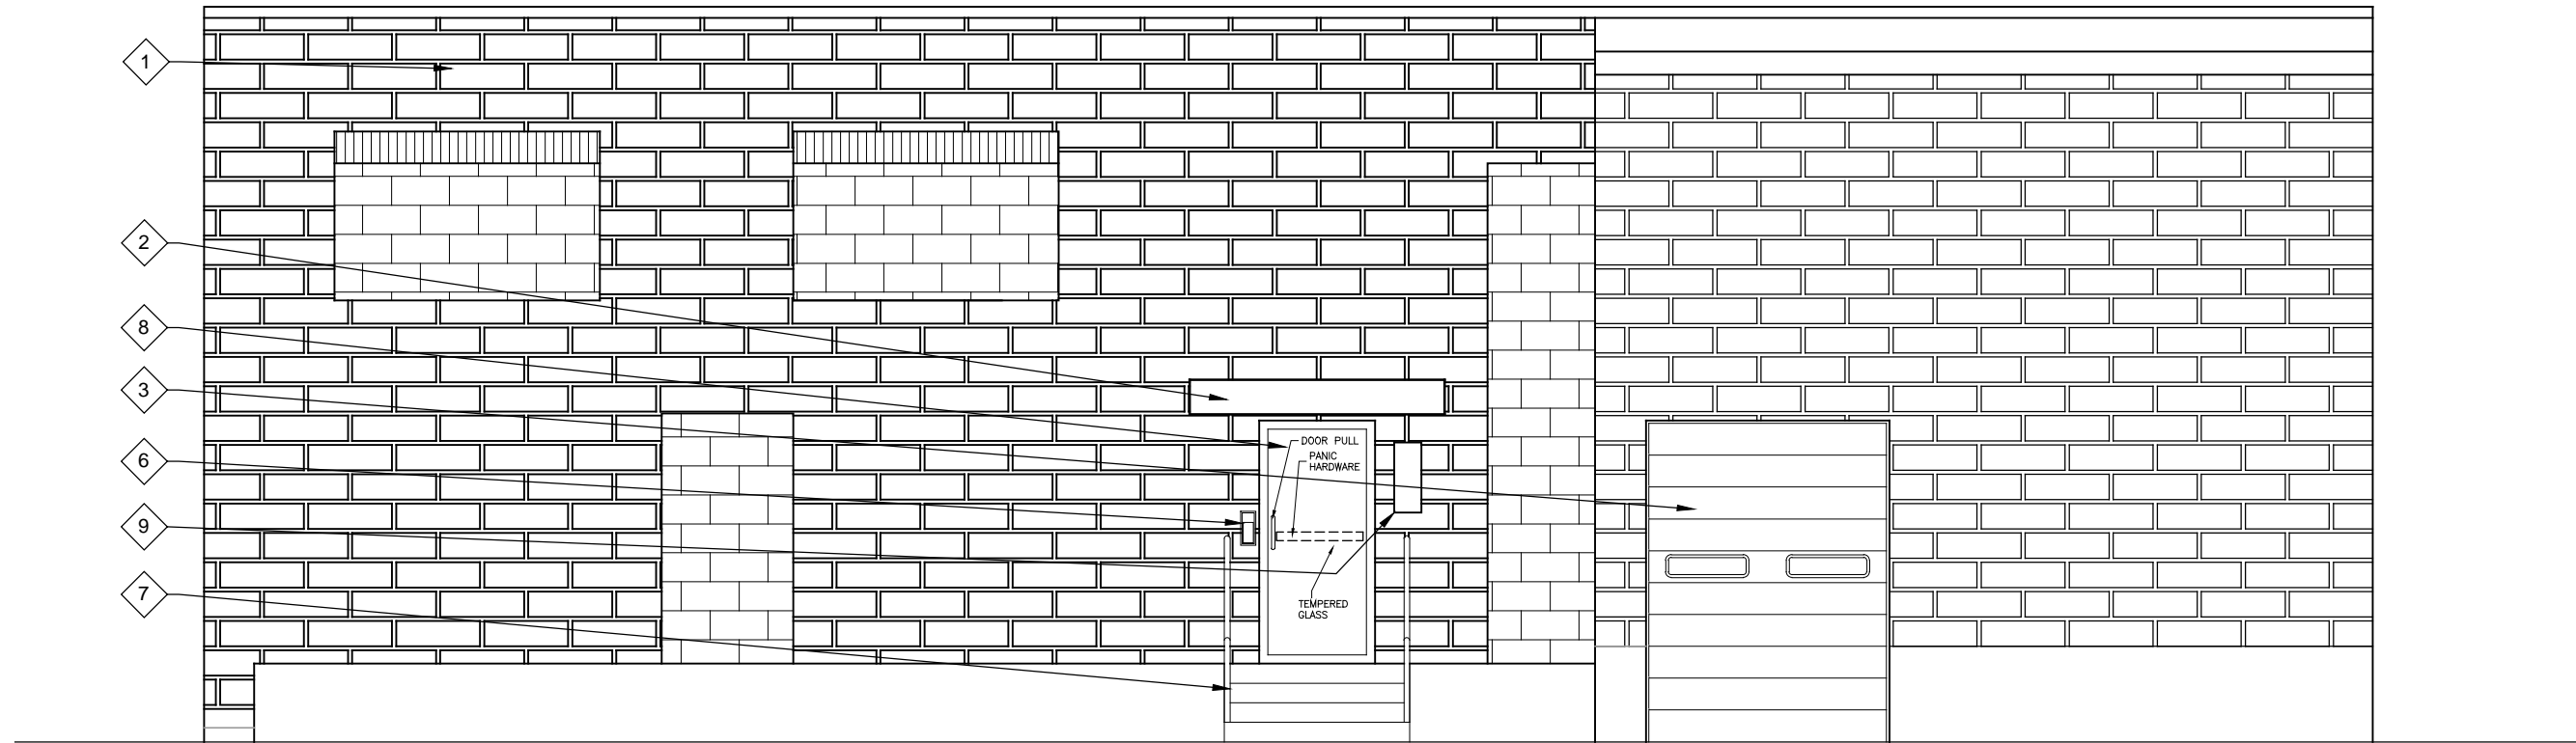

02 PROPOSED MAIN ENTRY ELEVATION
3/16"=1'-0"

- MATERIAL NOTES
1. NEW EXTERIOR PAINT TYP. COLOR TBD
 2. NOT USED
 3. NEW DOOR AND/OR STOREFRONT
 4. NEW SIGNAGE WITH LIGHTING
 5. G.C. TO PROVIDE NEW LINTIL AT NE W OPENING.
 6. KEY SWIPE/ PAD
 7. NEW CONCRETE STAIR WITH METAL RAILING
 8. EXISTING DOOR
 9. NEW LIGHT SCONCE

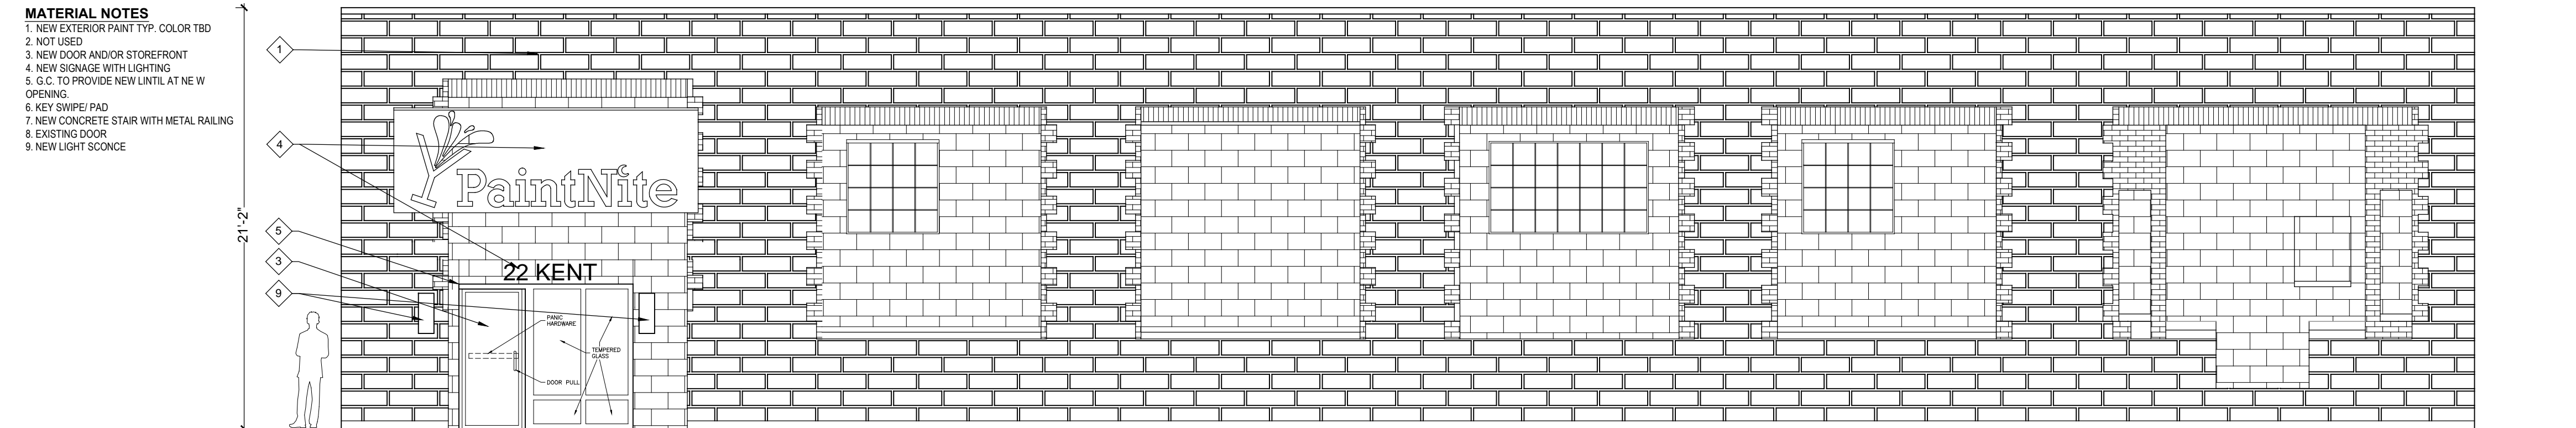

01 PROPOSED KENT STREET ELEVATION
3/16"=1'-0"