

INVITATION FOR BID (IFB)

IFB #14-73 Rebid

Engine 7 Renovation and Repairs to Masonry Wall



CITY OF SOMERVILLE, MASSACHUSETTS
Mayor Joseph A. Curtatone

RELEASED:
May 28, 2014

DUE BY:
June 11, 2014 11:00 A.M. EST

DELIVER TO:

City of Somerville
Purchasing Department
Attn: Angela M. Allen
93 Highland Avenue
Somerville, MA 02143

TABLE OF CONTENTS

<u>Division</u>	<u>Section Number</u>
0 BIDDING AND CONTRACT REQUIREMENTS	
Refer to City of Somerville Bidding Instructions	
1 GENERAL REQUIREMENTS	
Scope and Sequence of Work	01014
Submittals	01330
2 SITE CONSTRUCTION	
Selective Structure Demolition	02220
Earthwork	02300
4 MASONRY	
Masonry	04200
5 METALS	
Miscellaneous Metals	05500
6 WOOD AND PLASTICS	
Rough Carpentry	06100
Finish Carpentry	06200
7 THERMAL AND MOISTURE PROTECTION	
Roofing, Flashing, Insulation & Accessories	07510
Sheet Metal Trim	07621
Joint Sealants	07920
8 DOORS AND WINDOWS	
Vinyl Windows	08560

DRAWING LIST

Rear Elevation – Existing	SHT A-1
Rear Elevation - Proposed	SHT A-2
Section at Typical Repair	SHT A-3
Section at Vault	SHT A-4
Steel Lintel Schedule	SHT A-5
Typical Window Elevation	SHT A-6
Wall Sections 1 & 2	SHT A-7
Cornice Section 3	SHT A-8
Window Details and Elevation	SHT A-9
Window Jamb Detail	SHT A-10

END OF SECTION

DIVISION 0: BIDDING AND CONTRACT REQUIREMENTS

PART 1: BIDDING INSTRUCTIONS AND FORMS

Invitation to Bid

Instructions to Bidders

Bid Submission Documents

Bidders Note: all forms in this sub-section shall be submitted with bid.

Other Bid Documents

Division of Labor and Industries Prevailing Wage Rates

Division of Labor and Industries Statement of Compliance

General Terms and Conditions

PART 2: SAMPLE CONSTRUCTION CONTRACT

Sample Contract

- Appendix A – Scope of Work (including Technical Specifications)*
- Appendix B – Contractor's Bid Price; Form for General Bid ,
Bid Form for Alternates (From Bid Book)
- Appendix C – General Terms and Conditions*
- Appendix D – Insurance Requirements
- Appendix E – Prevailing Wage Rates and Living Wage
- Appendix F – Certificate of Good Standing (for corporations)
- Appendix G – Procurement documentation (Advertisements and Notice to Bidders)
- Appendix H – Statement of Management
- Appendix I – Performance Bond and Payment Bond, if contract over \$2000

*Appendix to be included in contract by reference

NOTE: Bidders shall check the attached documents with the above list to verify all parts are included before submitting a bid.

PART 1: BIDDING INSTRUCTIONS AND FORMS

CITY OF SOMERVILLE, MASSACHUSETTS INVITATION TO BID ENGINE 7 RENOVATIONS AND REPAIRS TO MASONRY WALL

Bid No. IFB #14-73 Rebid

Enclosed you will find an invitation to bid for the above-referenced project at Engine 7 located at **265 Highland Avenue, Somerville, MA 02143**.

Plans and specifications will be available online from the City's Purchasing Department web page: <http://www.somervillema.gov/departments/finance/purchasing/bids> and via email by request to amallen@somervillema.gov. Bid documents may be printed upon request upon deposit of \$ 50.00 for each set in the form of a check made payable to the City of Somerville. **The deposit will be refundable, upon return of the plans and specifications in good condition.** Any person requesting additional sets will be required to pay an additional fee, for each additional set, in the amount of \$ 50.00 per set. Bidders must allow up to three business days from time of request before printed documents will be available.

A Pre-Bid Conference and site visit, will be held on Thursday, June 5, 2014 at 10:30 a.m., 265 Highland Avenue Somerville, MA 02143. Participants shall convene at the main entrance at this address.

File Sub-bids, no file sub-bids are required on this project.

Sealed general bids will be received at the Purchasing Department, 1st Floor, City Hall, 93 Highland Avenue, Somerville, MA 02143 until **Wednesday, June 11, 2014 at 11:00 a.m.** at which time all general bids will be publicly opened and read aloud.

Please mark the outside of all sealed bid envelopes (for filed sub-bids and general bids) with the following: **"IFB #14-73 Rebid Engine 7 Renovation and Repairs to Masonry Wall."** If applicable, tiled sub-bidders shall also indicate on the envelope which trade(s) are included in the enclosed bid(s).

BIDS SUBMITTED MUST BE AN ORIGINAL.

The completion of the forms provided and listed in Part 1, Section 3 is necessary for consideration of a potential contract award. When submitting bid documents, please refer to Part I, Section 3 where the Bidder's Checklist appears and retain the order of documents as originally provided.

All general bids and filed sub-bids shall be accompanied by a bid deposit in the form of a certified, cashier's or treasurer's check issued by a responsible bank or trust company made payable to the City of Somerville, or a bid bond, in an amount not less than five percent (5%) of the value of the bid. Massachusetts Prevailing Wage Rates apply to this procurement. For building construction contracts over \$100,000, the City of Somerville's Responsible Employer Ordinance applies.

CITY HALL HOURS: WE ARE OPEN MONDAY THROUGH WEDNESDAY, 8:30AM THROUGH 4:30PM, UNTIL 7:30 P.M. ON THURSDAYS, AND CLOSE ON FRIDAYS AT 12:30 P.M.

INSTRUCTIONS TO BIDDERS

(M.G.L. Chapter 149 – Construction - Competitive Sealed Bids)

1. **NAME OF PROJECT**

Engine 7 – Renovation and Repairs to Masonry Wall

2. **AWARDING AUTHORITY**

The City of Somerville (City), acting by and through the Purchasing Department, invites sealed bids for the above referenced project in accordance with the Contract Documents.

Contact:

Angela M. Allen
Director of Purchasing

Skip Bandini,
Director, Capital Projects & Planning

City of Somerville
93 Highland Avenue
Somerville, MA 02143
Phone (617) 625-6600 x3400

City of Somerville
One Franey Road
Somerville, MA 02145
Phone (617) 625-6600 x5123

3. **ARCHITECT:**

Weston & Sampson
100 Foxborough Blvd., S. 250
Foxborough, MA 02035

Contact: Richard A. Campbell
Phone: (978) 977-0110 ext. 7402
Mobile: (508) 838-8337

4. **LOCATION OF PROJECT**

The location of Engine 7 is at 265 Highland Avenue, Somerville, MA.

5. **BRIEF DESCRIPTION OF WORK MORE PARTICULARLY DESCRIBED IN THE PLANS AND SPECIFICATIONS INCLUDED AS PART OF THIS BID PACKAGE.**

The City seeks construction renovation and repairs to the masonry wall, including utility work and demolition of an existing coal vault at Engine 7.

6. PROJECT SCHEDULE:

<u>Construction Start:</u>	<u>estimated July 2014</u>
<u>Substantial Completion:</u>	<u>30 days from Notice to Proceed</u>
<u>Final Completion:</u>	<u>35 days from Notice to Proceed</u>

Bidders are instructed to note the firmness of the dates of Final Completion. For the purpose of meeting these deadlines, the City may be prepared to authorize extended work hours beyond those prescribed by City ordinance, to include work on Sundays with the prior permission of the City.

Contractor submission of all paperwork required for the Construction Contract, including but not limited to insurance certificates, performance and payment bonds, a certificate of good standing from the Secretary of State, and four complete originals of the contract with wet-signed signature pages shall be submitted to the Purchasing Director no later than 5 working days from award of the contract.

The successful bidder shall be required to submit a preliminary construction schedule within 10 days of the established date of award of the Contract and a more detailed Gantt-type construction schedule within 15 days of the established award of the contract, which shows the dates of substantial and final completion.

7. GOVERNING LAW

Massachusetts General Laws, c. 149M.

8. SALES TAX EXEMPTION

Materials, equipment, and supplies for this project are exempt from sales tax in accordance with M.G.L. Chapter 64H, Section 6 (d). The city will furnish the successful bidder with its sales tax exemption number.

9. PERMIT FEES

Contractor is responsible for all permits. Fees for City of Somerville permits are waived.

10. MINIMUM BID CRITERIA

- All bidders must have been conducting business, in this specified field, for a minimum of five (5) years.
- All bidders must have successfully constructed a minimum of three projects similar in magnitude within the last six (6) years.
- All bidders must be DCAMM certified for general construction (applies only to contracts valued at \$100,000 or more).

11. PRE-BID CONFERENCE QUESTIONS AND INFORMATION

A Pre-Bid Conference and site visit, will be held on **Thursday, June 5, 2014 at 10:30 a.m., 265 Highland Avenue Somerville, MA 02143. Participants shall convene at the main entrance at this address.**

All questions regarding the project and this Invitation to Bid should be in writing, submitted to Angela M. Allen, Purchasing Director, Purchasing Department, Somerville City Hall, First Floor, 93 Highland Avenue, Somerville, Massachusetts, 02143. Questions may be submitted either by mail, or email to amallen@somervillema.gov.

Questions must be submitted in writing **by 12:00 noon, Monday, June 9, 2014**, and they will be answered in writing to all holders of the bid proposals. Bidders must submit e-mail address (preferred) or a fax number with their inquiries. If any bidders contact any other person or department outside of Purchasing with inquiries, they may be disqualified from the bidding process.

Key Dates

Pre-bid Conference	10:30 a.m.	June 5, 2014
Deadline for Questions	12:00 noon	June 9, 2014
General Bids Due and Opened	11:00 a.m.	June 11, 2014
Anticipated Contract Award		June 2014
Anticipated Notice to Proceed		June 2014
Commencement of Work		July 2014
Project Completion		30 days from NTP

12. BID SUBMISSION TIME AND PLACE OF BID OPENING

Sealed bids (clearly identified as a bid and endorsed with the name and address of the bidder) must be received **no later than 11:00 a.m.** by the Purchasing Department, first floor, City Hall, 93 Highland Avenue, Somerville, MA, 02143 on or before **June 11, 2014**, at which time they will be publicly opened and read aloud. In the event City Hall is closed, the deadline shall be 11:00 a.m. on the next day City Hall is open for business.

ADDITIONAL REQUIREMENTS: PLEASE READ CAREFULLY, FAILURE TO MEET THESE REQUIREMENTS COULD RESULT IN REJECTION OF A BID.

13. BID SUBMISSION REQUIREMENTS

Bid Signature

A bid must be signed as follows: 1) if the bidder is an individual, by her/him personally; 2) if the bidder is a partnership, by the name of the partnership, followed by the signature of each general partner; and 3) if the bidder is a corporation or limited liability company (LLC), by the authorized officer, whose signature must be a person named on the Corporate Secretary's Certificate of Authority or Certificate of Authority for an LLC (see required forms in this bid package).

Changes and Addenda

If any changes are made to this IFB, an addendum will be issued. Addenda will be posted on the city's purchasing web-page (<http://www.somervillema.gov/departments/finance/purchasing/bids>) e-mailed to all bidders on record as having picked up the IFB. No changes may be made to the bid documents, except as authorized in an addendum from the Purchasing Department.

Modification or Withdrawal of Bids, Mistakes, and Minor Informalities

A bidder may correct, modify, or withdraw a bid by written notice received by the City of Somerville prior to the time and date set for the bid opening. Bid modifications must be submitted in a sealed envelope clearly labeled "Modification No. ____" to the address listed in part one of this section. Each modification must be numbered in sequence, and must reference the original IFB.

After the bid opening, a bidder may not change any provision of the bid in a manner prejudicial to the interests of the City or fair competition. Minor informalities will be waived or the bidder will be allowed to correct them. If a mistake and the intended correct bid are clearly evident on the face of the bid document, the mistake will be corrected to reflect the intended correct bid, and the bidder will be notified in writing; the bidder may not withdraw the bid. A bidder may withdraw a bid if a mistake is clearly evident on the face of the bid document, but the intended correct bid is not similarly evident.

Right to Cancel/Reject Bids

The City of Somerville may cancel this IFB, or reject in whole or in part any and all bids, if the City determines that cancellation or rejection serves the best interests of the City.

Bid Prices to Remain Firm

All bid prices submitted in response to this IFB must remain firm for 60 days following the bid opening.

Unbalanced Bids

The City reserves the right to reject unbalanced, front loaded, and conditional bids.

Documents to be Submitted as Part of Bid:

The following documents must be submitted with the complete signed bid package:

Bid Submission Documents. Refer to Bidder's Checklist on following pages and ensure that all required forms are included with bid.

Schedule of Values. Bidders do not need to include a Schedule of Values with their bid package. The successful bidder will be required to submit a refined and detailed schedule of values for review and approval by the design professional prior to signing the construction contract.

5% Statutory Bid Guaranty. All bids shall be accompanied by a bid bond or bank certified check or bank treasurer's check in the amount of 5% of the bid price, which shall become the property of the City of Somerville if the bid is accepted and the bidder neglects or refuses to comply with the terms of the bid.

For successful bidder: Certificate of Good Standing: If the bidder is a corporation, a Certificate of Good Standing should accompany the signed contract. Certificate available online at: http://corp.sec.state.ma.us/corp/Certificates/Certificate_Request.asp or call Tel: (617) 727-9640 for more information.

14. APPLICABLE WAGE RATES:

The contractor shall pay Massachusetts state prevailing wage rates. The applicable wage rates are attached as part of this bid package and will be included as Appendix J in the contract. A signed Compliance Form must be included with the bid package. The form can be found in the bid submission documents.

15. SAMPLE CONSTRUCTION CONTRACT

The successful bidder shall execute with the City of Somerville a Contract ("Contract") in substantially the same form as the sample contract included in this bid package. In addition to

Appendices to the Sample Construction Contract (see Part B) include:

Certificate of Authority (for corporations and LLC's if the contract is signed by other than the President, there must be a current Certificate of Vote signed by the corporate clerk or secretary stating who is authorized to sign contracts on the Corporations or LLC's behalf)

Appendix D: Insurance Certificates – evidencing minimum coverage as follows:
General Liability: \$1,000,000 per occurrence, \$2,000,000 aggregate
Automobile Liability: \$500,000 per occurrence, \$1,000,000 aggregate
Workman's Compensation: statutory coverage

Appendix F: Certificate of Good Standing: Certificate available online at http://corp.sec.state.ma.us/corp/Certificates/Certificate_Request.asp or call Tel: (617) 727-9640 for more information.

Appendix H: Statement of Management (for contracts over \$100,000.00)

Appendix I: Performance and Payment Bonds for 100% of the contract sum

All paperwork required for the contract shall be completed and delivered to the Purchasing Department no later than five (5) working days after the Award of the Contract.

ITEMS OF SPECIAL CONSIDERATION

The Contractor's attention is specifically drawn to the following items of special consideration relative to this project, most of which are also addressed in the Technical Specifications.

- a. The Contractor must provide police details at the Contractor's expense.
- b. The Contractor must obtain all permits as necessary.

19. RESERVATION OF RIGHTS

The City reserves the right to extend the deadline for submission of bids, to request supplemental information, to waive minor informalities, and reserves the right to reject any and all bids, if in its sole judgment, the best interests of the City of Somerville would be served by doing so.

20. RULE FOR AWARD

A contract will be awarded to the lowest responsible and eligible bidder. All required bid documents must be provided to be deemed responsive and eligible.

Bidder's Checklist

IFB # 14-73Rebid

Engine 7 Renovations and Repairs to Masonry Wall

BID SUBMISSION DOCUMENTS

BIDDER'S NAME: _____

This Bid Submission includes the following:

- _____ Form for General Bid
- _____ Acknowledgement of Notice to Bidders
- _____ Quality Requirements
- _____ Somerville Living Wage Form
- _____ Responsible Employer Ordinance Form (applicable for projects \$100K and more)
- _____ Certificate of Non-Collusion and Tax Compliance
- _____ Certificate of Signature Authority
- _____ Reference Form
- _____ Subcontractor Form
- _____ Documentation of OSHA Compliance
- _____ 5% Statutory Bid Bond or Guaranty
- _____ Prevailing Wage Compliance Form
- _____ DCAMM Certificate of Eligibility and Update Statement

**FORM FOR GENERAL BID
FOR CONSTRUCTION CONTRACT**

To the Awarding Authority:

- A. The undersigned proposes to furnish all labor and materials required for:

Engine 7 – Renovation and Repairs to Masonry Wall

in accordance with the accompanying plans and specifications prepared by

**Weston & Sampson
100 Foxborough Blvd., S. 250
Foxborough, MA 02035**

Contact: Richard A. Campbell
Phone: (978) 977-0110 ext. 7402
Mobile: (508) 838-8337

specified below, subject to additions and deductions according to the terms of the specifications.

- B. This bid includes addenda #1 _____, #2 _____, #3 _____, #4 _____.

- C. The proposed contract price is:

\$ _____.

(total bid in figures)

_____ DOLLARS

(total bid in words)

- D. The Undersigned Bidder agrees that, if it is selected as general contractor, it will within five working days, Saturdays, Sundays and legal holidays excluded, after presentation thereof by the Awarding Authority, execute a contract in accordance with the terms of this bid, including furnishing a 100% performance bond and a 100% labor and materials or payment bond, each of a surety company qualified to do business under the laws of the Commonwealth of Massachusetts and satisfactory to the Awarding Authority and each in the sum of the contract price, the premiums for which are to be paid by the general contractor and are included in the contract price; and, in addition, furnishing a certificate of good standing and insurance certificates as required by the bid documents.

E. The Undersigned Bidder hereby certifies that it is able to furnish labor that can work in harmony with all other elements of labor employed or to be employed on the Project and that it will comply fully with all laws and regulations applicable to this Award, including applicable provisions of MGL Chapter 149.

F. The Undersigned Bidder further certifies under the penalties of perjury that this bid is in all respects bona fide, fair and made without collusion or fraud with any other person. As used in this certification, the word "person" shall mean any natural person, business, partnership, corporation, union, committee, club, or other organization, entity, or group of individuals.

G. The Undersigned Bidder certifies under the penalties of perjury that:

(1) Pursuant to M.G.L. c. 62C, §49A, to the best of the signatories knowledge and belief, that the Undersigned Bidder is in compliance with all laws of the Commonwealth relating to taxes, reporting of employees and contractors, and withholding and remitting child support, as well as paid all contributions and payments in lieu of contributions pursuant to MGL 151A, §19A(b), and

(2) the Federal Employer Identification Number (EIN) of the Bidder is # _____, and that it is in compliance with all federal, state, and local laws regarding taxation.

H. The Undersigned Bidder certifies under penalties of perjury that the Bidder is not presently debarred from doing federal or state public construction work, that the Bidder has not had its low bid rejected by any municipality in the previous two years, except

_____ in which case the reasons for rejection were as follows:

I. The Undersigned Bidder has submitted the information on the Reference Form:

- requesting three references for similar projects completed during the previous six (6) years. The Undersigned Bidder understands that the contractor and subcontractors will be required to pay prevailing wages to laborers and mechanics, and that if the Undersigned's bid is significantly below the average bid, the Awarding Authority may require the Bidder to substantiate that the bid is based on payment of wages at prevailing rates.

J. The Undersigned Bidder certifies that it can achieve Final Completion by: thirty (30) days from Notice to Proceed.

K. Unit Price Form

1. Should certain additional work be required, or should the quantities of certain classes of work be increased or decreased from those required by the Contract Documents, by authorization of the City, unit prices listed on the attached "Unit Price Form" shall at the option of the City be the basis of payment to the Contractor or credit to the City, for such increase or decrease in the work. The unit prices shall represent the exact net amount per unit to be paid the Contractor (in the case of addition or increase) or to be refunded the City (in the case of decrease). Contractually noted adjustments will be allowed for overhead, profit, insurance or other direct or indirect expenses of the Contractor or Subcontractors.
2. The unit prices shall include cost of fuel, all labor, materials, equipment, overhead, profit, insurance, etc. to cover the finished work of the several kinds called for. Changes shall be processed in accordance with the provisions of the General Conditions governing changes in the work.
3. Enter unit prices for the following item(s):

REPAIR/WORK DESCRIPTION	UNIT OF MEASURE	AMOUNT ADD
Square foot unit price for rebuilding the brick masonry bearing wall behind the façade as required by the Engineer. Price to include reuse of cleaned and sound existing brick and new mortar in accordance with contract specifications	Square FT.	\$

Executed this _____ day of _____ 20 .

On behalf of :

(Undersigned Bidder Business Name)

(Business Address) and (Telephone)

By:

(Name and Address of Person Signing Bid)

(Title of Person Signing bid)

NOTICE TO BIDDERS
IFB #14-73Rebid

All bids must be in accordance with terms and conditions set forth herein as stated.

- SECTION A. **Sealed general bids** will be received at the office of the Purchasing Director, 93 Highland Avenue, Somerville, MA 02143 no later than **June 11, 2014 at 11:00 a.m.** at which time and place they will be publicly opened and read.
- A Pre-Bid Conference and site visit, will be held on June 5, 2014 at 10:30 a.m., 265 Highland Avenue, Somerville, MA 02143.**
- SECTION B. Forms of price bid, specifications and terms of contract can be obtained at the Purchasing Department office on or after **May 28, 2014.**
- SECTION C. Bid envelopes shall be clearly marked as follows: **"IFB #14-73 Rebid, Bid for Engine 7 – Renovation and Repairs to Masonry Wall."**
- SECTION D. If **awarded** vendor is a Corporation, vendor must comply with request for "Certificate of Good Standing." See attached instructions.
- SECTION E. **INSURANCE: Awarded Vendor** must comply with insurance requirements as stated in the bid package.
- SECTION F. Living Wage - see Somerville Living Wage Form
 Prevailing Wage Rates
 Responsible Employer Ordinance (N/A for projects under \$100,000)
- SECTION G. The requirements in Section **E or F** will be waived if the words "Non-Applicable" (**N/A**) are inserted in the space designated.
- SECTION H. The copy of the bid deposited with the City will be accompanied by a bid guarantee in the amount of 5% of the proposed bid amount. A Bid bond, Certified Check, Treasurer's Check, or Cashier's Check made payable to the City must be submitted with each bid. Said bid guarantee will become the property of the City of Somerville if the proposal is accepted and the bidder either neglects or refuses to comply with the terms of the proposal. Bid guarantee will be returned within 30 days to all unsuccessful bidders.
- SECTION I. A Performance Bond and a Payment (Labor and Materials) Bond in the amount of 100% of the total contract price will be required by the City.

SECTION J. The Purchasing Director reserves the right to accept or reject any or all bids, to waive any minor informalities, if in her sole judgment, the best interest of the City of Somerville would be served by so doing.

SECTION K. The City reserves the right to cancel a contract, if awarded bidder does not respond to all necessary documents and required signature forms within ten (10) working days of receipt of contract.

SECTION L. The Vendor must certify that all employees to be provided have successfully completed at least ten (10) hours of OSHA approved training in Construction Safety and Health. See Bidder's Checklist and insert documentation with bid.

Signature: _____

Company: _____

By: _____ Title: _____

Date: _____ Tel. No: _____ Fax: _____

Applicable to Corporations:

I hereby attest that the signatory to this bid has the authority to sign and submit bids for the Corporation.

ATTEST: _____
Secretary

QUALITY REQUIREMENTS

Please respond to the following questions. A negative response to any of the first four questions will automatically disqualify the Bidder. A negative response to the final question about SOMWBA will not disqualify the Bidder.

	Yes	No
Has the contractor been established in this specified field for at least 5 years?		
Has the contractor successfully completed a minimum of three (3) similar projects within the past six (6) years?		
Can the contractor certify that all employees to be provided have successfully completed at least 10 hours of OSHA approved training in Construction Safety and Health?		
Is the General Contractor DCAMM Certified?		
Optional: Vendor: Are you a State Office for Minority and Women Owned Business Assistance (SOMWBA) certified minority- or woman-owned business?		



SOMERVILLE LIVING WAGE ORDINANCE CERTIFICATION FORM

CITY OF SOMERVILLE CODE OF ORDINANCES SECTION 2-397 et seq¹.

Instructions: This form shall be included in all Invitations for Bids and Requests for Proposals which involve the furnishing of labor, time or effort (with no end product other than reports) by vendors contracting or subcontracting with the City of Somerville, where the contract price meets or exceeds the following dollar threshold: \$10,000. If the undersigned is selected, this form will be attached to the contract or subcontract and the certifications made herein shall be incorporated as part of such contract or subcontract. **Complete this form and sign and date where indicated below on page 2.**

Purpose: The purpose of this form is to ensure that such vendors pay a "Living Wage" (defined below) to all covered employees (i.e., all employees except individuals in a city, state or federally funded youth program). In the case of bids, the City will award the contract to the lowest responsive and responsible bidder paying a Living Wage. In the case of RFP's, the City will select the most advantageous proposal from a responsive and responsible offeror paying a Living Wage. In neither case, however, shall the City be under any obligation to select a bid or proposal that exceeds the funds available for the contract.

Definition of "Living Wage": For this contract or subcontract, as of 7/1/2013 "Living Wage" shall be deemed to be an hourly wage of no less than \$11.89 per hour. From time to time, the Living Wage may be upwardly adjusted and amendments, if any, to the contract or subcontract may require the payment of a higher hourly rate if a higher rate is then in effect.

CERTIFICATIONS

1. The undersigned shall pay no less than the Living Wage to all covered employees who directly expend their time on the contract or subcontract with the City of Somerville.
2. The undersigned shall post a notice, (copy enclosed), to be furnished by the contracting City Department, informing covered employees of the protections and obligations provided for in the Somerville Living Wage Ordinance, and that for assistance and information, including copies of the Ordinance, employees should contact the contracting City Department. Such notice shall be posted in each location where services are performed by covered employees, in a conspicuous place where notices to employees are customarily posted.
3. The undersigned shall maintain payrolls for all covered employees and basic records relating hereto and shall preserve them for a period of three years. The records shall contain the name and address of each employee, the number of hours worked, the gross wages, a copy of the social

¹Copies of the Ordinance are available upon request to the Purchasing Department.

security returns, and evidence of payment thereof and such other data as may be required by the contracting City Department from time to time.

4. The undersigned shall submit payroll records to the City upon request and, if the City receives information of possible noncompliance with the provisions the Somerville Living Wage Ordinance, the undersigned shall permit City representatives to observe work being performed at the work site, to interview employees, and to examine the books and records relating to the payrolls being investigated to determine payment of wages.

5. The undersigned shall not fund wage increases required by the Somerville Living Wage Ordinance by reducing the health insurance benefits of any of its employees.

6. The undersigned agrees that the penalties and relief set forth in the Somerville Living Wage Ordinance shall be in addition to the rights and remedies set forth in the contract and/or subcontract.

CERTIFIED BY:

Signature: _____
(Duly Authorized Representative of Vendor)

Title: _____

Name of Vendor: _____

Date: _____

INSTRUCTIONS: PLEASE POST

**NOTICE TO ALL EMPLOYEES
REGARDING PAYMENT OF LIVING WAGE**

Under the Somerville, Massachusetts' Living Wage Ordinance (Ordinance No. 1999-1), any person or entity who has entered into a contract with the City of Somerville is required to pay its employees who are involved in providing services to the City of Somerville no less than a "Living Wage".

The Living Wage as of 7/1/2013 is **\$11.89** per hour. The only employees who are not covered by the Living Wage Ordinance are individuals in a Youth Program. "Youth Program" as defined in the Ordinance, "means any city, state or federally funded program which employs youth, as defined by city, state or federal guidelines, during the summer, or as part of a school to work program, or in any other related seasonal or part-time program."

For assistance and information regarding the protections and obligations provided for in the Living Wage Ordinance and/or a copy of the Living Wage Ordinance, all employees should contact the City of Somerville's Purchasing Department directly

CITY OF SOMERVILLE
ORDINANCE NO. 2008-08
IN THE BOARD OF ALDERMEN: June 12, 2008

Be it ordained by the Board of Aldermen, in session assembled, that the Code of Ordinances of the City of Somerville, is hereby amended by adding a new Section 2-355 as follows:

Sec. 2-355. Responsible Employer Ordinance.

(a) The Board of Aldermen hereby finds and determines that the failure of certain construction firms awarded contracts funded by the City to include and enforce provisions requiring compliance with state laws governing the payment of prevailing wages, the provision of workers compensation coverage, and the proper classification of individuals as employees and not as independent contractors, as well as provisions concerning health insurance coverage and state-certified apprenticeship programs, is injurious to the life, health and happiness of individuals employed by such firms and is deleterious to the quality of life in the City where most of such individuals reside.

(b) Every contract awarded by the City under G. L. c. 149, § 44A (2) where the amount of the contract is more than one-hundred thousand dollars, and any subcontract awarded in connection with any such general contract where the amount of such subcontract is more than twenty-five thousand dollars, shall be deemed to incorporate by reference the provisions of sub-parts (1) through (5) of this subsection together with the provisions of subsections (c), (d) and (e) of this section.

1. The bidder and all subcontractors under the bidder shall comply with the requirements of G. L. c. 149 concerning the payment of prevailing wage rates to their employees;
2. The bidder and all subcontractors under the bidder must maintain and participate in a bona fide apprentice training program as defined by G. L. c. 23, §§ 11H & 11I for each apprenticeable trade or occupation represented in its workforce that is approved by the division of apprentice training of the department of labor and workforce development of the Commonwealth and must abide by the apprentice to journeymen ratio for each trade prescribed therein in the performance of the contract;
3. The bidder and all subcontractors under the bidder must offer, at its expense, hospitalization and medical benefits for all individuals employed on the project or coverage which is comparable to the hospitalization and medical benefits provided by the health and welfare plans in the applicable craft recognized by G. L. c. 149, § 26, in establishing minimum wage rates. All such plans shall meet or exceed state requirements for such plans.
4. The bidder and all subcontractors under the bidder must maintain appropriate industrial accident insurance coverage in accordance with G. L. c. 152 for all individuals employed on the project;
5. The bidder and all subcontractors under the bidder must properly classify individuals employed on the project as employees rather than independent contractors and comply with all laws concerning workers' compensation insurance coverage, unemployment taxes, social security taxes and income taxes as respects all such employees.

(c) All bidders and all subcontractors under such bidders who are awarded, or otherwise obtain, contracts from the city on projects governed by G. L. c. 149, § 44A (2), shall comply with the obligations described in sub-parts (1) through (5) of subsection (b) of this section for the entire duration of their work on the project, and an officer of each such bidder or subcontractor under the bidder shall certify under oath and in writing on a weekly basis that they are in compliance with these obligations.

(d) Any bidder or subcontractor under the bidder who fails to comply with any of the obligations described in sub-parts (1) through (5) of subsection (b) of this section for any period of time, or fails to comply with the weekly certification obligations described in subsection (c) of this subsection shall be subject to any or all of the following sanctions:

1. temporary suspension of work on the project until compliance is obtained; or,
2. withholding by the City of payment due under the contract until compliance is obtained; or,
3. permanent removal from any further work on the project; or,
4. recovery by the city from the general contractor of 1/10 of 1% of the general contract or \$ 1,000.00, whichever sum is greater, in the nature of liquidated damages assessed for each week that the general contractor is in non-compliance or, if a subcontractor is in non-compliance, the recovery by the city from the general contractor as a back charge against the subcontractor of 1/10 of 1% of the subcontract price, or \$ 400.00, whichever sum is greater, in the nature of liquidated damages assessed for each week that the subcontractor is in non-compliance.

(e) In addition to these sanctions a general bidder or contractor shall be equally liable for any violation of the obligations described in sub-parts (1) through (5) of subsection (b) of this section committed by any of its subcontractors or sub bidders, excepting only those violations which arise from work performed by subcontractors with subcontracts governed by G. L. c. 149, § 44F. Any contractor or subcontractor who has been determined to have violated any of the provisions of subsections (b) or (c) of this section shall be barred from performing any work on any future contracts awarded by the City for six months for the first violation, three years for the second violation, and permanently for a third violation.

(f) The provisions of this section shall not apply to construction projects for which the low general bid was less than one-hundred thousand dollars, or to work performed pursuant to subcontracts governed by G. L. 149, § 44F where the bid for such subcontract was less than twenty-five thousand dollars.

Receipt Acknowledged _____ day of _____, 20_____.

Name of Vendor

By: _____
Name

Its: _____
Title

Signature

CITY OF SOMERVILLE
Responsible Employer Ordinance

WEEKLY COMPLIANCE FORM

In accordance with the Code of Ordinances of the City of Somerville, Section 2-355, all general contractors and all subcontractors under such general contractors who are awarded, or otherwise obtain, contracts from the city on projects governed by G. L. c. 149, § 44A (2), shall comply with the obligations described in sub-parts (1) through (5) of subsection (b) of this section for the entire duration of their work on the project, and an officer of each such general contractor or subcontractor under the general contractor where the amount of such subcontract is more than \$25,000.00, shall certify under oath and in writing on a weekly basis that they are in compliance with these obligations.



Non-Collusion Form and Tax Compliance Certification

Instructions: Complete each part of this two-part form and sign and date where indicated below.

A. NON-COLLUSION FORM

I, the undersigned, hereby certify under penalties of perjury that this bid or proposal has been made and submitted in good faith and without collusion or fraud with any other person.

As used in this certification, the word "person" shall mean any natural person, business, partnership, corporation, union, committee, club, or other organization, entity, or group of individuals.

Signature: _____
(Individual Submitted Bid or Proposal)
Duly Authorized

Name of Business or Entity: _____

Date: _____

B. TAX COMPLIANCE CERTIFICATION

Pursuant to M.G.L. c. 62C, §49A, I certify under the penalties of perjury that, to the best of my knowledge and belief, I am in compliance with all laws of the Commonwealth relating to taxes, reporting of employees and contractors, and withholding and remitting child support, as well as paid all contributions and payments in lieu of contributions pursuant to MGL 151A, §19A(b).

Signature: _____
(Duly Authorized Representative of Vendor)

Name of Business or Entity: _____

Social Security Number or Federal Tax ID#: _____

Date: _____



**Certificate of Authority
(Corporations Only)**

Instructions: Complete this form and sign and date where indicated below.

1. I hereby certify that I, the undersigned, am the duly elected Clerk/Secretary of

(Insert Full Name of Corporation)

2. I hereby certify that the following individual _____
(Insert the Name of Officer who Signed the Contract and Bonds)

is the duly elected _____ of said Corporation.
(Insert the Title of the Officer in Line 2)

3. I hereby certify that on _____
(Insert Date: Must be *on or before* Date Officer Signed Contract/Bonds)

at a duly authorized meeting of the Board of Directors of said corporation, at which a quorum was present, it was voted that

(Insert Name of Officer from Line 2) (Insert Title of Officer from Line 2)

of this corporation be and hereby is authorized to make, enter into, execute, and deliver contracts and bonds in the name and on behalf of said corporation, and affix its Corporate Seal thereto, and such execution of any contract of obligation in this corporation's name and on its behalf, with or without the Corporate Seal, shall be valid and binding upon this corporation; and that the above vote has not been amended or rescinded and remains in full force and effect as of the date set forth below.

4. **ATTEST:**

Signature: _____
(Clerk or Secretary)

AFFIX CORPORATE SEAL HERE

Printed Name: _____

Printed Title: _____

Date: _____
(Date Must Be *on or after* Date Officer Signed Contract/Bonds)



Certificate of Authority (Limited Liability Companies Only)

Instructions: Complete this form and sign and date where indicated below.

1. I, the undersigned, being a member or manager of

_____,
(Complete Name of Limited Liability Company)

a limited liability company (LLC) hereby certify as to the contents of this form for the purpose of contracting with the City of Somerville.

2. The LLC is organized under the laws of the state of: _____.

3. The LLC is managed by **(check one)** a Manager or by its Members.

4. I hereby certify that each of the following individual(s) is:

- a member/manager of the LLC;
- duly authorized to execute and deliver this contract, agreement, and/or other legally binding documents relating to any contract and/or agreement on behalf of the LLC;
- duly authorized to do and perform all acts and things necessary or appropriate to carry out the terms of this contract or agreement on behalf of the LLC; and
- that no resolution, vote, or other document or action is necessary to establish such authority.

<u>Name</u>	<u>Title</u>

5. **Signature:** _____

Printed Name: _____

Printed Title: _____

Date: _____

Reference Form

Bidder: _____

IFB Title: _____

Bidder must provide references from three municipalities for similar projects completed during the previous six (6) years.

Reference: _____ Contact: _____

Address: _____ Phone: _____

_____ Fax: _____

Description and date(s) of supplies or services provided: _____

Reference: _____ Contact: _____

Address: _____ Phone: _____

_____ Fax: _____

Description and date(s) of supplies or services provided: _____

Reference: _____ Contact: _____

Address: _____ Phone: _____

_____ Fax: _____

Description and date(s) of supplies or services provided: _____

SUB-CONTRACTOR FORM

Please list below any sub-contractors that will be involved with this project.

1. Company Name: _____

Service Provided: _____

Contact Name: _____

Phone # _____

2. Company Name: _____

Service Provided: _____

Contact Name: _____

Phone # _____

3. Company Name: _____

Service Provided: _____

Contact Name: _____

Phone # _____



CITY OF SOMERVILLE, MASSACHUSETTS

JOSEPH A. CURTATONE
MAYOR

Vendor Certification

The vendor certifies that it has provided the City of Somerville with an accurate tax identification number (TIN). In the event that the City is fined by the IRS for an incorrect TIN provided by the vendor, the vendor agrees to reimburse the City for the amount of the fine.

TIN

Signature

Printed Name of Person signing

Company

Date



Somerville City Hall • 93 Highland Avenue • Somerville, Massachusetts 02143
(617) 625-6600, Ext. 3400 • TTY: (617) 666-0001 • Fax: (617) 625-1344
www.somervillema.gov



Documentation of OSHA compliance

(to be inserted by bidder)

BID BOND OR GUARANTY

BIDDER TO INSERT HERE

Prevailing Wage Compliance Form

WEEKLY PAYROLL RECORDS REPORT & STATEMENT OF COMPLIANCE

In accordance with Massachusetts General Law c. 149, §27B, a true and accurate record must be kept of all persons employed on the public works project for which the enclosed rates have been provided. A Payroll Form has been printed on the reverse of this page and includes all the information required to be kept by law. Every contractor or subcontractor is required to keep these records and preserve them for a period of three years from the date of completion of the contract.

In addition, every contractor and subcontractor is required to submit a copy of their weekly payroll records to the awarding authority. For every week in which an apprentice is employed, a photocopy of the apprentice's identification card must be attached to the payroll report. Once collected, the awarding authority is also required to preserve those records for three years.

In addition, each such contractor, subcontractor, or public body shall furnish to the awarding authority directly, within fifteen days after completion of its portion of the work a statement, executed by the contractor, subcontractor or public body who supervises the payment of wages, in the following form:

STATEMENT OF COMPLIANCE

_____, 20____

I, _____,
(Name of signatory party) (Title)

do hereby state:

That I pay or supervise the payment of the persons employed by
_____ on the _____

(Contractor, subcontractor or public body)

(Building or project)

and that all mechanics and apprentices, teamsters, chauffeurs and laborers employed on said project have been paid in accordance with wages determined under the provisions of sections twenty-six and twenty-seven of chapter one hundred and forty nine of the General Laws.

Signature _____

Title _____

DCAMM Certificate of Eligibility and Update Statement

Bidder to Insert Here (may be in separate envelope if desired)

Other Bid Documents

- The following documents do not need to be submitted as part of the bid.
- The bidder's signature on the Form for General Bid confirms that the bidder acknowledges and agrees to the requirements in the entire bid package.

Division of Labor and Industries Wage Rates



DEVAL L. PATRICK
Governor

THE COMMONWEALTH OF MASSACHUSETTS
EXECUTIVE OFFICE OF LABOR AND WORKFORCE DEVELOPMENT
DEPARTMENT OF LABOR STANDARDS

Prevailing Wage Rates

As determined by the Director under the provisions of the
Massachusetts General Laws, Chapter 149, Sections 26 to 27H

RACHEL KAPRIELIAN
Secretary
HEATHER E. ROWE
Director

Awarding Authority: City of Somerville

Contract Number:

City/Town: SOMERVILLE

Description of Work: Fire Engine 7 Brick Repairs

Job Location: 265 Highland Ave. somerville

Information about Prevailing Wage Schedules for Awarding Authorities and Contractors

- This wage schedule applies only to the specific project referenced at the top of this page and uniquely identified by the "Wage Request Number" on all pages of this schedule.
- An Awarding Authority must request an updated wage schedule from the Department of Labor Standards ("DLS") if it has not opened bids or selected a contractor within 90 days of the date of issuance of the wage schedule. For CM AT RISK projects (bid pursuant to G.L. c.149A), the earlier of: (a) the execution date of the GMP Amendment, or (b) the bid for the first construction scope of work must be within 90-days of the wage schedule issuance date.
- The wage schedule shall be incorporated in any advertisement or call for bids for the project as required by M.G.L. c. 149, § 27. The wage schedule shall be made a part of the contract awarded for the project. The wage schedule must be posted in a conspicuous place at the work site for the life of the project in accordance with M.G.L. c. 149 § 27. The wages listed on the wage schedule must be paid to employees performing construction work on the project whether they are employed by the prime contractor, a filed sub-bidder, or any sub-contractor.
- All apprentices working on the project are required to be registered with the Massachusetts Division of Apprentice Standards (DAS). Apprentice must keep his/her apprentice identification card on his/her person during all work hours on the project. An apprentice registered with DAS may be paid the lower apprentice wage rate at the applicable step as provided on the prevailing wage schedule. **If an apprentice rate is not listed on the prevailing wage schedule for the trade in which an apprentice is registered with the DAS, the apprentice must be paid the journeyworker's rate for the trade.**
- The wage rates will remain in effect for the duration of the project, except in the case of multi-year public construction projects. For construction projects lasting longer than one year, awarding authorities must request an updated wage schedule. Awarding authorities are required to request these updates no later than two weeks before the anniversary of the date the contract was executed by the awarding authority and the general contractor. For multi-year CM AT RISK projects, awarding authority must request an annual update no later than two weeks before the anniversary date, determined as the earlier of: (a) the execution date of the GMP Amendment, or (b) the execution date of the first amendment to permit procurement of construction services. Contractors are required to obtain the wage schedules from awarding authorities, and to pay no less than these rates to covered workers. The annual update requirement is not applicable to 27F "rental of equipment" contracts.
- Every contractor or subcontractor which performs construction work on the project is required to submit weekly payroll reports and a Statement of Compliance directly to the awarding authority by mail or email and keep them on file for three years. Each weekly payroll report must contain: the employee's name, address, occupational classification, hours worked, and wages paid. Do not submit weekly payroll reports to DLS. A sample of a payroll reporting form may be obtained at <http://www.mass.gov/dols/pw>.
- Contractors with questions about the wage rates or classifications included on the wage schedule have an affirmative obligation to inquire with DLS at (617) 626-6953.
- Employees not receiving the prevailing wage rate set forth on the wage schedule may report the violation to the Fair Labor Division of the office of the Attorney General at (617) 727-3465.
- Failure of a contractor or subcontractor to pay the prevailing wage rates listed on the wage schedule to all employees who perform construction work on the project is a violation of the law and subjects the contractor or subcontractor to civil and criminal penalties.

Classification	Effective Date	Base Wage	Health	Pension	Supplemental Unemployment	Total Rate
Construction						
(2 AXLE) DRIVER - EQUIPMENT <i>TEAMSTERS JOINT COUNCIL NO. 10 ZONE A</i>	12/01/2013	\$32.05	\$9.41	\$8.80	\$0.00	\$50.26
	06/01/2014	\$32.40	\$9.41	\$8.80	\$0.00	\$50.61
	08/01/2014	\$32.40	\$9.91	\$8.80	\$0.00	\$51.11
	12/01/2014	\$32.40	\$9.91	\$9.33	\$0.00	\$51.64
	06/01/2015	\$32.75	\$9.91	\$9.33	\$0.00	\$51.99
	08/01/2015	\$32.75	\$10.41	\$9.33	\$0.00	\$52.49
	12/01/2015	\$32.75	\$10.41	\$10.08	\$0.00	\$53.24
	06/01/2016	\$33.25	\$10.41	\$10.08	\$0.00	\$53.74
	08/01/2016	\$33.25	\$10.91	\$10.08	\$0.00	\$54.24
	12/01/2016	\$33.25	\$10.91	\$10.89	\$0.00	\$55.05
(3 AXLE) DRIVER - EQUIPMENT <i>TEAMSTERS JOINT COUNCIL NO. 10 ZONE A</i>	12/01/2013	\$32.12	\$9.41	\$8.80	\$0.00	\$50.33
	06/01/2014	\$32.47	\$9.41	\$8.80	\$0.00	\$50.68
	08/01/2014	\$32.47	\$9.91	\$8.80	\$0.00	\$51.18
	12/01/2014	\$32.47	\$9.91	\$9.33	\$0.00	\$51.71
	06/01/2015	\$32.82	\$9.91	\$9.33	\$0.00	\$52.06
	08/01/2015	\$32.82	\$10.41	\$9.33	\$0.00	\$52.56
	12/01/2015	\$32.82	\$10.41	\$10.08	\$0.00	\$53.31
	06/01/2016	\$33.32	\$10.41	\$10.08	\$0.00	\$53.81
	08/01/2016	\$33.32	\$10.91	\$10.08	\$0.00	\$54.31
	12/01/2016	\$33.32	\$10.91	\$10.89	\$0.00	\$55.12
(4 & 5 AXLE) DRIVER - EQUIPMENT <i>TEAMSTERS JOINT COUNCIL NO. 10 ZONE A</i>	12/01/2013	\$32.24	\$9.41	\$8.80	\$0.00	\$50.45
	06/01/2014	\$32.59	\$9.41	\$8.80	\$0.00	\$50.80
	08/01/2014	\$32.59	\$9.91	\$8.80	\$0.00	\$51.30
	12/01/2014	\$32.59	\$9.91	\$9.33	\$0.00	\$51.83
	06/01/2015	\$32.94	\$9.91	\$9.33	\$0.00	\$52.18
	08/01/2015	\$32.94	\$10.41	\$9.33	\$0.00	\$52.68
	12/01/2015	\$32.94	\$10.41	\$10.08	\$0.00	\$53.43
	06/01/2016	\$33.44	\$10.41	\$10.08	\$0.00	\$53.93
	08/01/2016	\$33.44	\$10.91	\$10.08	\$0.00	\$54.43
	12/01/2016	\$33.44	\$10.91	\$10.89	\$0.00	\$55.24
ADS/SUBMERSIBLE PILOT <i>PILE DRIVER LOCAL 56 (ZONE 1)</i>	08/01/2013	\$84.21	\$9.80	\$18.17	\$0.00	\$112.18
	08/01/2014	\$87.36	\$9.80	\$18.17	\$0.00	\$115.33
	08/01/2015	\$90.51	\$9.80	\$18.17	\$0.00	\$118.48
AIR TRACK OPERATOR <i>LABORERS - ZONE 1</i>	12/01/2013	\$34.10	\$7.30	\$12.70	\$0.00	\$54.10
	06/01/2014	\$34.85	\$7.30	\$12.70	\$0.00	\$54.85
	12/01/2014	\$35.60	\$7.30	\$12.70	\$0.00	\$55.60
	06/01/2015	\$36.35	\$7.30	\$12.70	\$0.00	\$56.35
	12/01/2015	\$37.10	\$7.30	\$12.70	\$0.00	\$57.10
	06/01/2016	\$37.85	\$7.30	\$12.70	\$0.00	\$57.85
	12/01/2016	\$38.85	\$7.30	\$12.70	\$0.00	\$58.85

For apprentice rates see "Apprentice- LABORER"

Classification	Effective Date	Base Wage	Health	Pension	Supplemental Unemployment	Total Rate
ASBESTOS REMOVER - PIPE / MECH. EQUIPT. <i>HEAT & FROST INSULATORS LOCAL 6 (BOSTON)</i>	12/01/2013	\$30.68	\$10.40	\$5.95	\$0.00	\$47.03
	06/01/2014	\$31.58	\$10.40	\$5.95	\$0.00	\$47.93
	12/01/2014	\$32.48	\$10.40	\$5.95	\$0.00	\$48.83
	06/01/2015	\$33.43	\$10.40	\$5.95	\$0.00	\$49.78
	12/01/2015	\$34.38	\$10.40	\$5.95	\$0.00	\$50.73
ASPHALT RAKER <i>LABORERS - ZONE 1</i>	12/01/2013	\$33.60	\$7.30	\$12.70	\$0.00	\$53.60
	06/01/2014	\$34.35	\$7.30	\$12.70	\$0.00	\$54.35
	12/01/2014	\$35.10	\$7.30	\$12.70	\$0.00	\$55.10
	06/01/2015	\$35.85	\$7.30	\$12.70	\$0.00	\$55.85
	12/01/2015	\$36.60	\$7.30	\$12.70	\$0.00	\$56.60
	06/01/2016	\$37.35	\$7.30	\$12.70	\$0.00	\$57.35
	12/01/2016	\$38.35	\$7.30	\$12.70	\$0.00	\$58.35
For apprentice rates see "Apprentice- LABORER"						
ASPHALT/CONCRETE/CRUSHER PLANT-ON SITE <i>OPERATING ENGINEERS LOCAL 4</i>	12/01/2013	\$40.49	\$10.00	\$14.18	\$0.00	\$64.67
For apprentice rates see "Apprentice- OPERATING ENGINEERS"						
BACKHOE/FRONT-END LOADER <i>OPERATING ENGINEERS LOCAL 4</i>	12/01/2013	\$40.49	\$10.00	\$14.18	\$0.00	\$64.67
For apprentice rates see "Apprentice- OPERATING ENGINEERS"						
BARCO-TYPE JUMPING TAMPER <i>LABORERS - ZONE 1</i>	12/01/2013	\$33.60	\$7.30	\$12.70	\$0.00	\$53.60
	06/01/2014	\$34.35	\$7.30	\$12.70	\$0.00	\$54.35
	12/01/2014	\$35.10	\$7.30	\$12.70	\$0.00	\$55.10
	06/01/2015	\$35.85	\$7.30	\$12.70	\$0.00	\$55.85
	12/01/2015	\$36.60	\$7.30	\$12.70	\$0.00	\$56.60
	06/01/2016	\$37.35	\$7.30	\$12.70	\$0.00	\$57.35
	12/01/2016	\$38.35	\$7.30	\$12.70	\$0.00	\$58.35
For apprentice rates see "Apprentice- LABORER"						
BLOCK PAVER, RAMMER / CURB SETTER <i>LABORERS - ZONE 1</i>	12/01/2013	\$34.10	\$7.30	\$12.70	\$0.00	\$54.10
	06/01/2014	\$34.85	\$7.30	\$12.70	\$0.00	\$54.85
	12/01/2014	\$35.60	\$7.30	\$12.70	\$0.00	\$55.60
	06/01/2015	\$36.35	\$7.30	\$12.70	\$0.00	\$56.35
	12/01/2015	\$37.10	\$7.30	\$12.70	\$0.00	\$57.10
	06/01/2016	\$37.85	\$7.30	\$12.70	\$0.00	\$57.85
	12/01/2016	\$38.85	\$7.30	\$12.70	\$0.00	\$58.85
For apprentice rates see "Apprentice- LABORER"						
BOILER MAKER <i>BOILERMAKERS LOCAL 29</i>	01/01/2010	\$37.70	\$6.97	\$11.18	\$0.00	\$55.85

Classification

Effective Date

Base Wage

Health

Pension

Supplemental
Unemployment

Total Rate

Apprentice - *BOILERMAKER - Local 29*

Effective Date - 01/01/2010

Step	percent	Apprentice Base Wage	Health	Pension	Supplemental Unemployment	Total Rate
1	65	\$24.51	\$6.97	\$11.18	\$0.00	\$42.66
2	65	\$24.51	\$6.97	\$11.18	\$0.00	\$42.66
3	70	\$26.39	\$6.97	\$11.18	\$0.00	\$44.54
4	75	\$28.28	\$6.97	\$11.18	\$0.00	\$46.43
5	80	\$30.16	\$6.97	\$11.18	\$0.00	\$48.31
6	85	\$32.05	\$6.97	\$11.18	\$0.00	\$50.20
7	90	\$33.93	\$6.97	\$11.18	\$0.00	\$52.08
8	95	\$35.82	\$6.97	\$11.18	\$0.00	\$53.97

Notes:

Apprentice to Journeyworker Ratio:1:5

BRICK/STONE/ARTIFICIAL MASONRY (INCL. MASONRY WATERPROOFING)	02/01/2014	\$48.06	\$10.18	\$18.15	\$0.00	\$76.39
BRICKLAYERS LOCAL 3 (BOSTON)	08/01/2014	\$48.96	\$10.18	\$18.22	\$0.00	\$77.36
	02/01/2015	\$49.52	\$10.18	\$18.22	\$0.00	\$77.92
	08/01/2015	\$50.42	\$10.18	\$18.29	\$0.00	\$78.89
	02/01/2016	\$50.99	\$10.18	\$18.29	\$0.00	\$79.46
	08/01/2016	\$51.89	\$10.18	\$18.37	\$0.00	\$80.44
	02/01/2017	\$52.46	\$10.18	\$18.37	\$0.00	\$81.01

Apprentice - BRICK/PLASTER/CEMENT MASON - Local 3 Boston**Effective Date - 02/01/2014**

Step	percent	Apprentice Base Wage	Health	Pension	Supplemental Unemployment	Total Rate
1	50	\$24.03	\$10.18	\$18.15	\$0.00	\$52.36
2	60	\$28.84	\$10.18	\$18.15	\$0.00	\$57.17
3	70	\$33.64	\$10.18	\$18.15	\$0.00	\$61.97
4	80	\$38.45	\$10.18	\$18.15	\$0.00	\$66.78
5	90	\$43.25	\$10.18	\$18.15	\$0.00	\$71.58

Effective Date - 08/01/2014

Step	percent	Apprentice Base Wage	Health	Pension	Supplemental Unemployment	Total Rate
1	50	\$24.48	\$10.18	\$18.22	\$0.00	\$52.88
2	60	\$29.38	\$10.18	\$18.22	\$0.00	\$57.78
3	70	\$34.27	\$10.18	\$18.22	\$0.00	\$62.67
4	80	\$39.17	\$10.18	\$18.22	\$0.00	\$67.57
5	90	\$44.06	\$10.18	\$18.22	\$0.00	\$72.46

Notes:**Apprentice to Journeyworker Ratio:1:5**

BULLDOZER/GRADER/SCRAPER OPERATING ENGINEERS LOCAL 4	12/01/2013	\$40.11	\$10.00	\$14.18	\$0.00	\$64.29
For apprentice rates see "Apprentice- OPERATING ENGINEERS"						
CAISSON & UNDERPINNING BOTTOM MAN LABORERS - FOUNDATION AND MARINE	12/01/2013	\$34.45	\$7.30	\$12.90	\$0.00	\$54.65
	06/01/2014	\$35.20	\$7.30	\$12.90	\$0.00	\$55.40
	12/01/2014	\$35.95	\$7.30	\$12.90	\$0.00	\$56.15
	06/01/2015	\$36.70	\$7.30	\$12.90	\$0.00	\$56.90
	12/01/2015	\$37.45	\$7.30	\$12.90	\$0.00	\$57.65
	06/01/2016	\$38.20	\$7.30	\$12.90	\$0.00	\$58.40
	12/01/2016	\$39.20	\$7.30	\$12.90	\$0.00	\$59.40
For apprentice rates see "Apprentice- LABORER"						
CAISSON & UNDERPINNING LABORER LABORERS - FOUNDATION AND MARINE	12/01/2013	\$33.30	\$7.30	\$12.90	\$0.00	\$53.50
	06/01/2014	\$34.05	\$7.30	\$12.90	\$0.00	\$54.25
	12/01/2014	\$34.80	\$7.30	\$12.90	\$0.00	\$55.00
	06/01/2015	\$35.55	\$7.30	\$12.90	\$0.00	\$55.75
	12/01/2015	\$36.30	\$7.30	\$12.90	\$0.00	\$56.50
	06/01/2016	\$37.05	\$7.30	\$12.90	\$0.00	\$57.25
	12/01/2016	\$38.05	\$7.30	\$12.90	\$0.00	\$58.25
For apprentice rates see "Apprentice- LABORER"						

Classification	Effective Date	Base Wage	Health	Pension	Supplemental Unemployment	Total Rate
CAISSON & UNDERPINNING TOP MAN <i>LABORERS - FOUNDATION AND MARINE</i>	12/01/2013	\$33.30	\$7.30	\$12.90	\$0.00	\$53.50
	06/01/2014	\$34.05	\$7.30	\$12.90	\$0.00	\$54.25
	12/01/2014	\$34.80	\$7.30	\$12.90	\$0.00	\$55.00
	06/01/2015	\$35.55	\$7.30	\$12.90	\$0.00	\$55.75
	12/01/2015	\$36.30	\$7.30	\$12.90	\$0.00	\$56.50
	06/01/2016	\$37.05	\$7.30	\$12.90	\$0.00	\$57.25
	12/01/2016	\$38.05	\$7.30	\$12.90	\$0.00	\$58.25
For apprentice rates see "Apprentice- LABORER"						
CARBIDE CORE DRILL OPERATOR <i>LABORERS - ZONE 1</i>	12/01/2013	\$33.60	\$7.30	\$12.70	\$0.00	\$53.60
	06/01/2014	\$34.35	\$7.30	\$12.70	\$0.00	\$54.35
	12/01/2014	\$35.10	\$7.30	\$12.70	\$0.00	\$55.10
	06/01/2015	\$35.85	\$7.30	\$12.70	\$0.00	\$55.85
	12/01/2015	\$36.60	\$7.30	\$12.70	\$0.00	\$56.60
	06/01/2016	\$37.35	\$7.30	\$12.70	\$0.00	\$57.35
	12/01/2016	\$38.35	\$7.30	\$12.70	\$0.00	\$58.35
For apprentice rates see "Apprentice- LABORER"						
CARPENTER <i>CARPENTERS -ZONE 1 (Metro Boston)</i>	03/01/2014	\$40.83	\$9.80	\$15.91	\$0.00	\$66.54
	09/01/2014	\$41.85	\$9.80	\$15.91	\$0.00	\$67.56
	03/01/2015	\$42.87	\$9.80	\$15.91	\$0.00	\$68.58

Apprentice - CARPENTER - Zone 1 Metro Boston**Effective Date - 03/01/2014**

Step	percent	Apprentice Base Wage	Health	Pension	Supplemental Unemployment	Total Rate
1	50	\$20.42	\$9.80	\$1.57	\$0.00	\$31.79
2	60	\$24.50	\$9.80	\$1.57	\$0.00	\$35.87
3	70	\$28.58	\$9.80	\$11.20	\$0.00	\$49.58
4	75	\$30.62	\$9.80	\$11.20	\$0.00	\$51.62
5	80	\$32.66	\$9.80	\$12.77	\$0.00	\$55.23
6	80	\$32.66	\$9.80	\$12.77	\$0.00	\$55.23
7	90	\$36.75	\$9.80	\$14.34	\$0.00	\$60.89
8	90	\$36.75	\$9.80	\$14.34	\$0.00	\$60.89

Effective Date - 09/01/2014

Step	percent	Apprentice Base Wage	Health	Pension	Supplemental Unemployment	Total Rate
1	50	\$20.93	\$9.80	\$1.57	\$0.00	\$32.30
2	60	\$25.11	\$9.80	\$1.57	\$0.00	\$36.48
3	70	\$29.30	\$9.80	\$11.20	\$0.00	\$50.30
4	75	\$31.39	\$9.80	\$11.20	\$0.00	\$52.39
5	80	\$33.48	\$9.80	\$12.77	\$0.00	\$56.05
6	80	\$33.48	\$9.80	\$12.77	\$0.00	\$56.05
7	90	\$37.67	\$9.80	\$14.34	\$0.00	\$61.81
8	90	\$37.67	\$9.80	\$14.34	\$0.00	\$61.81

Notes:**Apprentice to Journeyworker Ratio:1:5**

CEMENT MASONRY/PLASTERING	01/01/2014	\$43.60	\$10.90	\$18.71	\$1.30	\$74.51
BRICKLAYERS LOCAL 3 (BOSTON)	07/01/2014	\$43.77	\$10.90	\$18.71	\$1.30	\$74.68
	01/01/2015	\$44.69	\$10.90	\$18.71	\$1.30	\$75.60
	07/01/2015	\$45.29	\$10.90	\$18.71	\$1.30	\$76.20
	01/01/2016	\$46.21	\$10.90	\$18.71	\$1.30	\$77.12

Apprentice - CEMENT MASONRY/PLASTERING - Eastern Mass (Boston)**Effective Date - 01/01/2014**

Step	percent	Apprentice Base Wage	Health	Pension	Supplemental Unemployment	Total Rate
1	50	\$21.80	\$10.90	\$12.21	\$1.30	\$46.21
2	60	\$26.16	\$10.90	\$13.71	\$1.30	\$52.07
3	65	\$28.34	\$10.90	\$14.71	\$1.30	\$55.25
4	70	\$30.52	\$10.90	\$15.71	\$1.30	\$58.43
5	75	\$32.70	\$10.90	\$16.71	\$1.30	\$61.61
6	80	\$34.88	\$10.90	\$17.71	\$1.30	\$64.79
7	90	\$39.24	\$10.90	\$18.71	\$1.30	\$70.15

Effective Date - 07/01/2014

Step	percent	Apprentice Base Wage	Health	Pension	Supplemental Unemployment	Total Rate
1	50	\$21.89	\$10.90	\$12.21	\$1.30	\$46.30
2	60	\$26.26	\$10.90	\$13.71	\$1.30	\$52.17
3	65	\$28.45	\$10.90	\$14.71	\$1.30	\$55.36
4	70	\$30.64	\$10.90	\$15.71	\$1.30	\$58.55
5	75	\$32.83	\$10.90	\$16.71	\$1.30	\$61.74
6	80	\$35.02	\$10.90	\$17.71	\$1.30	\$64.93
7	90	\$39.39	\$10.90	\$18.71	\$1.30	\$70.30

Notes:

Steps 3,4 are 500 hrs. All other steps are 1,000 hrs.

Apprentice to Journeyworker Ratio:1:3

CHAIN SAW OPERATOR	12/01/2013	\$33.60	\$7.30	\$12.70	\$0.00	\$53.60
LABORERS - ZONE 1	06/01/2014	\$34.35	\$7.30	\$12.70	\$0.00	\$54.35
	12/01/2014	\$35.10	\$7.30	\$12.70	\$0.00	\$55.10
	06/01/2015	\$35.85	\$7.30	\$12.70	\$0.00	\$55.85
	12/01/2015	\$36.60	\$7.30	\$12.70	\$0.00	\$56.60
	06/01/2016	\$37.35	\$7.30	\$12.70	\$0.00	\$57.35
	12/01/2016	\$38.35	\$7.30	\$12.70	\$0.00	\$58.35
For apprentice rates see "Apprentice- LABORER"						
CLAM SHELLS/SLURRY BUCKETS/HEADING MACHINES	12/01/2013	\$41.49	\$10.00	\$14.18	\$0.00	\$65.67
OPERATING ENGINEERS LOCAL 4						
For apprentice rates see "Apprentice- OPERATING ENGINEERS"						
COMPRESSOR OPERATOR	12/01/2013	\$28.11	\$10.00	\$14.18	\$0.00	\$52.29
OPERATING ENGINEERS LOCAL 4						
For apprentice rates see "Apprentice- OPERATING ENGINEERS"						
DELEADER (BRIDGE)	01/01/2014	\$45.91	\$7.85	\$16.10	\$0.00	\$69.86
PAINTEES LOCAL 35 - ZONE 1	07/01/2014	\$46.76	\$7.85	\$16.10	\$0.00	\$70.71
	01/01/2015	\$47.66	\$7.85	\$16.10	\$0.00	\$71.61
	07/01/2015	\$48.56	\$7.85	\$16.10	\$0.00	\$72.51
	01/01/2016	\$49.51	\$7.85	\$16.10	\$0.00	\$73.46
	07/01/2016	\$50.46	\$7.85	\$16.10	\$0.00	\$74.41
	01/01/2017	\$51.41	\$7.85	\$16.10	\$0.00	\$75.36

Apprentice - PAINTER Local 35 - BRIDGES/TANKS**Effective Date - 01/01/2014**

Step	percent	Apprentice Base Wage	Health	Pension	Supplemental Unemployment	Total Rate
1	50	\$22.96	\$7.85	\$0.00	\$0.00	\$30.81
2	55	\$25.25	\$7.85	\$3.66	\$0.00	\$36.76
3	60	\$27.55	\$7.85	\$3.99	\$0.00	\$39.39
4	65	\$29.84	\$7.85	\$4.32	\$0.00	\$42.01
5	70	\$32.14	\$7.85	\$14.11	\$0.00	\$54.10
6	75	\$34.43	\$7.85	\$14.44	\$0.00	\$56.72
7	80	\$36.73	\$7.85	\$14.77	\$0.00	\$59.35
8	90	\$41.32	\$7.85	\$15.44	\$0.00	\$64.61

Effective Date - 07/01/2014

Step	percent	Apprentice Base Wage	Health	Pension	Supplemental Unemployment	Total Rate
1	50	\$23.38	\$7.85	\$0.00	\$0.00	\$31.23
2	55	\$25.72	\$7.85	\$3.66	\$0.00	\$37.23
3	60	\$28.06	\$7.85	\$3.99	\$0.00	\$39.90
4	65	\$30.39	\$7.85	\$4.32	\$0.00	\$42.56
5	70	\$32.73	\$7.85	\$14.11	\$0.00	\$54.69
6	75	\$35.07	\$7.85	\$14.44	\$0.00	\$57.36
7	80	\$37.41	\$7.85	\$14.77	\$0.00	\$60.03
8	90	\$42.08	\$7.85	\$15.44	\$0.00	\$65.37

Notes:

Steps are 750 hrs.

Apprentice to Journeyworker Ratio:1:1

DEMO: ADZEMAN LABORERS - ZONE 1	12/01/2013	\$33.50	\$7.30	\$12.70	\$0.00	\$53.50
	06/01/2014	\$34.25	\$7.30	\$12.70	\$0.00	\$54.25
	12/01/2014	\$35.00	\$7.30	\$12.70	\$0.00	\$55.00
	06/01/2015	\$35.75	\$7.30	\$12.70	\$0.00	\$55.75
	12/01/2015	\$36.50	\$7.30	\$12.70	\$0.00	\$56.50
For apprentice rates see "Apprentice- LABORER"						
DEMO: BACKHOE/LOADER/HAMMER OPERATOR LABORERS - ZONE 1	12/01/2013	\$34.50	\$7.30	\$12.70	\$0.00	\$54.50
	06/01/2014	\$35.25	\$7.30	\$12.70	\$0.00	\$55.25
	12/01/2014	\$36.00	\$7.30	\$12.70	\$0.00	\$56.00
	06/01/2015	\$36.75	\$7.30	\$12.70	\$0.00	\$56.75
	12/01/2015	\$37.50	\$7.30	\$12.70	\$0.00	\$57.50
For apprentice rates see "Apprentice- LABORER"						
DEMO: BURNERS LABORERS - ZONE 1	12/01/2013	\$34.25	\$7.30	\$12.70	\$0.00	\$54.25
	06/01/2014	\$35.00	\$7.30	\$12.70	\$0.00	\$55.00
	12/01/2014	\$35.75	\$7.30	\$12.70	\$0.00	\$55.75
	06/01/2015	\$36.50	\$7.30	\$12.70	\$0.00	\$56.50
	12/01/2015	\$37.25	\$7.30	\$12.70	\$0.00	\$57.25
For apprentice rates see "Apprentice- LABORER"						

Classification	Effective Date	Base Wage	Health	Pension	Supplemental Unemployment	Total Rate
DEMO: CONCRETE CUTTER/SAWYER <i>LABORERS - ZONE 1</i>	12/01/2013	\$34.50	\$7.30	\$12.70	\$0.00	\$54.50
	06/01/2014	\$35.25	\$7.30	\$12.70	\$0.00	\$55.25
	12/01/2014	\$36.00	\$7.30	\$12.70	\$0.00	\$56.00
	06/01/2015	\$36.75	\$7.30	\$12.70	\$0.00	\$56.75
	12/01/2015	\$37.50	\$7.30	\$12.70	\$0.00	\$57.50
For apprentice rates see "Apprentice- LABORER"						
DEMO: JACKHAMMER OPERATOR <i>LABORERS - ZONE 1</i>	12/01/2013	\$34.25	\$7.30	\$12.70	\$0.00	\$54.25
	06/01/2014	\$35.00	\$7.30	\$12.70	\$0.00	\$55.00
	12/01/2014	\$35.75	\$7.30	\$12.70	\$0.00	\$55.75
	06/01/2015	\$36.50	\$7.30	\$12.70	\$0.00	\$56.50
	12/01/2015	\$37.25	\$7.30	\$12.70	\$0.00	\$57.25
For apprentice rates see "Apprentice- LABORER"						
DEMO: WRECKING LABORER <i>LABORERS - ZONE 1</i>	12/01/2013	\$33.50	\$7.30	\$12.70	\$0.00	\$53.50
	06/01/2014	\$34.25	\$7.30	\$12.70	\$0.00	\$54.25
	12/01/2014	\$35.00	\$7.30	\$12.70	\$0.00	\$55.00
	06/01/2015	\$35.75	\$7.30	\$12.70	\$0.00	\$55.75
	12/01/2015	\$36.50	\$7.30	\$12.70	\$0.00	\$56.50
For apprentice rates see "Apprentice- LABORER"						
DIRECTIONAL DRILL MACHINE OPERATOR <i>OPERATING ENGINEERS LOCAL 4</i>	12/01/2013	\$40.11	\$10.00	\$14.18	\$0.00	\$64.29
For apprentice rates see "Apprentice- OPERATING ENGINEERS"						
DIVER <i>PILE DRIVER LOCAL 56 (ZONE 1)</i>	08/01/2013	\$56.14	\$9.80	\$18.17	\$0.00	\$84.11
	08/01/2014	\$58.24	\$9.80	\$18.17	\$0.00	\$86.21
	08/01/2015	\$60.34	\$9.80	\$18.17	\$0.00	\$88.31
DIVER TENDER <i>PILE DRIVER LOCAL 56 (ZONE 1)</i>	08/01/2013	\$40.10	\$9.80	\$18.17	\$0.00	\$68.07
	08/01/2014	\$41.60	\$9.80	\$18.17	\$0.00	\$69.57
	08/01/2015	\$43.10	\$9.80	\$18.17	\$0.00	\$71.07
DIVER TENDER (EFFLUENT) <i>PILE DRIVER LOCAL 56 (ZONE 1)</i>	08/01/2013	\$60.15	\$9.80	\$18.17	\$0.00	\$88.12
	08/01/2014	\$62.40	\$9.80	\$18.17	\$0.00	\$90.37
	08/01/2015	\$64.65	\$9.80	\$18.17	\$0.00	\$92.62
DIVER/SLURRY (EFFLUENT) <i>PILE DRIVER LOCAL 56 (ZONE 1)</i>	08/01/2013	\$84.21	\$9.80	\$18.17	\$0.00	\$112.18
	08/01/2014	\$87.36	\$9.80	\$18.17	\$0.00	\$115.33
	08/01/2015	\$90.51	\$9.80	\$18.17	\$0.00	\$118.48
DRAWBRIDGE OPERATOR (Construction) <i>ELECTRICIANS LOCAL 103</i>	03/01/2014	\$44.45	\$13.00	\$14.68	\$0.00	\$72.13
	09/01/2014	\$45.12	\$13.00	\$14.70	\$0.00	\$72.82
	03/01/2015	\$45.84	\$13.00	\$14.72	\$0.00	\$73.56
	09/01/2015	\$46.80	\$13.00	\$14.75	\$0.00	\$74.55
	03/01/2016	\$47.75	\$13.00	\$14.78	\$0.00	\$75.53
For apprentice rates see "Apprentice- ELECTRICIAN"						
ELECTRICIAN <i>ELECTRICIANS LOCAL 103</i>	03/01/2014	\$44.45	\$13.00	\$14.68	\$0.00	\$72.13
	09/01/2014	\$45.12	\$13.00	\$14.70	\$0.00	\$72.82
	03/01/2015	\$45.84	\$13.00	\$14.72	\$0.00	\$73.56
	09/01/2015	\$46.80	\$13.00	\$14.75	\$0.00	\$74.55
	03/01/2016	\$47.75	\$13.00	\$14.78	\$0.00	\$75.53

Apprentice - *ELECTRICIAN - Local 103*

Effective Date - 03/01/2014

Step	percent	Apprentice Base Wage	Health	Pension	Supplemental Unemployment	Total Rate
1	40	\$17.78	\$13.00	\$0.53	\$0.00	\$31.31
2	40	\$17.78	\$13.00	\$0.53	\$0.00	\$31.31
3	45	\$20.00	\$13.00	\$11.04	\$0.00	\$44.04
4	45	\$20.00	\$13.00	\$11.04	\$0.00	\$44.04
5	50	\$22.23	\$13.00	\$11.37	\$0.00	\$46.60
6	55	\$24.45	\$13.00	\$11.70	\$0.00	\$49.15
7	60	\$26.67	\$13.00	\$12.03	\$0.00	\$51.70
8	65	\$28.89	\$13.00	\$12.37	\$0.00	\$54.26
9	70	\$31.12	\$13.00	\$12.69	\$0.00	\$56.81
10	75	\$33.34	\$13.00	\$13.03	\$0.00	\$59.37

Effective Date - 09/01/2014

Step	percent	Apprentice Base Wage	Health	Pension	Supplemental Unemployment	Total Rate
1	40	\$18.05	\$13.00	\$0.54	\$0.00	\$31.59
2	40	\$18.05	\$13.00	\$0.54	\$0.00	\$31.59
3	45	\$20.30	\$13.00	\$11.05	\$0.00	\$44.35
4	45	\$20.30	\$13.00	\$11.05	\$0.00	\$44.35
5	50	\$22.56	\$13.00	\$11.38	\$0.00	\$46.94
6	55	\$24.82	\$13.00	\$11.71	\$0.00	\$49.53
7	60	\$27.07	\$13.00	\$12.04	\$0.00	\$52.11
8	65	\$29.33	\$13.00	\$12.38	\$0.00	\$54.71
9	70	\$31.58	\$13.00	\$12.71	\$0.00	\$57.29
10	75	\$33.84	\$13.00	\$13.05	\$0.00	\$59.89

Notes :

App Prior 1/1/03; 30/35/40/45/50/55/65/70/75/80

Apprentice to Journeyworker Ratio:2:3***

ELEVATOR CONSTRUCTOR
ELEVATOR CONSTRUCTORS LOCAL 4

01/01/2012

\$52.45

\$8.78

\$6.96

\$0.00

\$68.19

Classification

Effective Date Base Wage Health Pension Supplemental
Unemployment Total Rate

Apprentice - ELEVATOR CONSTRUCTOR - Local 4

Effective Date - 01/01/2012

Step	percent	Apprentice Base Wage	Health	Pension	Supplemental Unemployment	Total Rate
1	50	\$26.23	\$8.78	\$0.00	\$0.00	\$35.01
2	55	\$28.85	\$8.78	\$6.96	\$0.00	\$44.59
3	65	\$34.09	\$8.78	\$6.96	\$0.00	\$49.83
4	70	\$36.72	\$8.78	\$6.96	\$0.00	\$52.46
5	80	\$41.96	\$8.78	\$6.96	\$0.00	\$57.70

Notes:

Steps 1-2 are 6 mos.; Steps 3-5 are 1 year

Apprentice to Journeyworker Ratio:1:1

ELEVATOR CONSTRUCTOR HELPER ELEVATOR CONSTRUCTORS LOCAL 4	01/01/2012	\$38.59	\$8.78	\$6.96	\$0.00	\$54.33
--	------------	---------	--------	--------	--------	---------

For apprentice rates see "Apprentice - ELEVATOR CONSTRUCTOR"

FENCE & GUARD RAIL ERECTOR LABORERS - ZONE 1	12/01/2013	\$33.60	\$7.30	\$12.70	\$0.00	\$53.60
	06/01/2014	\$34.35	\$7.30	\$12.70	\$0.00	\$54.35
	12/01/2014	\$35.10	\$7.30	\$12.70	\$0.00	\$55.10
	06/01/2015	\$35.85	\$7.30	\$12.70	\$0.00	\$55.85
	12/01/2015	\$36.60	\$7.30	\$12.70	\$0.00	\$56.60
	06/01/2016	\$37.35	\$7.30	\$12.70	\$0.00	\$57.35
	12/01/2016	\$38.35	\$7.30	\$12.70	\$0.00	\$58.35

For apprentice rates see "Apprentice- LABORER"

FIELD ENG.INST.PERSON-BLDG,SITE,HVY/HWY OPERATING ENGINEERS LOCAL 4	05/01/2014	\$38.87	\$10.00	\$14.18	\$0.00	\$63.05
--	------------	---------	---------	---------	--------	---------

For apprentice rates see "Apprentice- OPERATING ENGINEERS"

FIELD ENG.PARTY CHIEF-BLDG,SITE,HVY/HWY OPERATING ENGINEERS LOCAL 4	05/01/2014	\$40.29	\$10.00	\$14.18	\$0.00	\$64.47
--	------------	---------	---------	---------	--------	---------

For apprentice rates see "Apprentice- OPERATING ENGINEERS"

FIELD ENG.ROD PERSON-BLDG,SITE,HVY/HWY OPERATING ENGINEERS LOCAL 4	05/01/2014	\$20.92	\$10.00	\$14.18	\$0.00	\$45.10
---	------------	---------	---------	---------	--------	---------

For apprentice rates see "Apprentice- OPERATING ENGINEERS"

FIRE ALARM INSTALLER ELECTRICIANS LOCAL 103	03/01/2014	\$44.45	\$13.00	\$14.68	\$0.00	\$72.13
	09/01/2014	\$45.12	\$13.00	\$14.70	\$0.00	\$72.82
	03/01/2015	\$45.84	\$13.00	\$14.72	\$0.00	\$73.56
	09/01/2015	\$46.80	\$13.00	\$14.75	\$0.00	\$74.55
	03/01/2016	\$47.75	\$13.00	\$14.78	\$0.00	\$75.53

For apprentice rates see "Apprentice- ELECTRICIAN"

FIRE ALARM REPAIR / MAINTENANCE / COMMISSIONINGELECTRICIANS LOCAL 103	03/01/2014	\$33.44	\$13.00	\$13.03	\$0.00	\$59.47
	09/01/2014	\$33.84	\$13.00	\$13.05	\$0.00	\$59.89
	03/01/2015	\$34.38	\$13.00	\$13.06	\$0.00	\$60.44
	09/01/2015	\$35.10	\$13.00	\$13.08	\$0.00	\$61.18
	03/01/2016	\$35.81	\$13.00	\$13.10	\$0.00	\$61.91

For apprentice rates see "Apprentice- TELECOMMUNICATIONS TECHNICIAN"

FIREMAN (ASST. ENGINEER) OPERATING ENGINEERS LOCAL 4	12/01/2013	\$33.76	\$10.00	\$14.18	\$0.00	\$57.94
---	------------	---------	---------	---------	--------	---------

Classification	Effective Date	Base Wage	Health	Pension	Supplemental Unemployment	Total Rate
For apprentice rates see "Apprentice- OPERATING ENGINEERS"						
FLAGGER & SIGNALER LABORERS - ZONE 1	12/01/2013	\$20.50	\$7.30	\$12.70	\$0.00	\$40.50
	06/01/2014	\$20.50	\$7.30	\$12.70	\$0.00	\$40.50
	12/01/2014	\$20.50	\$7.30	\$12.70	\$0.00	\$40.50
	06/01/2015	\$20.50	\$7.30	\$12.70	\$0.00	\$40.50
	12/01/2015	\$20.50	\$7.30	\$12.70	\$0.00	\$40.50
	06/01/2016	\$20.50	\$7.30	\$12.70	\$0.00	\$40.50
	12/01/2016	\$20.50	\$7.30	\$12.70	\$0.00	\$40.50
For apprentice rates see "Apprentice- LABORER"						
FLOORCOVERER FLOORCOVERERS LOCAL 2168 ZONE 1	03/01/2014	\$39.87	\$9.80	\$16.96	\$0.00	\$66.63

Apprentice - FLOORCOVERER - Local 2168 Zone 1

Effective Date - 03/01/2014

Step	percent	Apprentice Base Wage	Health	Pension	Supplemental Unemployment	Total Rate
1	50	\$19.94	\$9.80	\$1.79	\$0.00	\$31.53
2	55	\$21.93	\$9.80	\$1.79	\$0.00	\$33.52
3	60	\$23.92	\$9.80	\$11.59	\$0.00	\$45.31
4	65	\$25.92	\$9.80	\$11.59	\$0.00	\$47.31
5	70	\$27.91	\$9.80	\$13.38	\$0.00	\$51.09
6	75	\$29.90	\$9.80	\$13.38	\$0.00	\$53.08
7	80	\$31.90	\$9.80	\$15.17	\$0.00	\$56.87
8	85	\$33.89	\$9.80	\$15.17	\$0.00	\$58.86

Notes:

Steps are 750 hrs.

Apprentice to Journeyworker Ratio:1:1

FORK LIFT/CHERRY PICKER OPERATING ENGINEERS LOCAL 4	12/01/2013	\$40.49	\$10.00	\$14.18	\$0.00	\$64.67
For apprentice rates see "Apprentice- OPERATING ENGINEERS"						
GENERATOR/LIGHTING PLANT/HEATERS OPERATING ENGINEERS LOCAL 4	12/01/2013	\$28.11	\$10.00	\$14.18	\$0.00	\$52.29
For apprentice rates see "Apprentice- OPERATING ENGINEERS"						
GLAZIER (GLASS PLANK/AIR BARRIER/INTERIOR SYSTEMS) GLAZIERS LOCAL 35 (ZONE 1)	01/01/2014	\$41.20	\$7.85	\$16.10	\$0.00	\$65.15
	07/01/2014	\$42.05	\$7.85	\$16.10	\$0.00	\$66.00
	01/01/2015	\$42.95	\$7.85	\$16.10	\$0.00	\$66.90
	07/01/2015	\$43.85	\$7.85	\$16.10	\$0.00	\$67.80
	01/01/2016	\$44.80	\$7.85	\$16.10	\$0.00	\$68.75
	07/01/2016	\$45.75	\$7.85	\$16.10	\$0.00	\$69.70
	01/01/2017	\$46.70	\$7.85	\$16.10	\$0.00	\$70.65

Apprentice - GLAZIER - Local 35 Zone 1

Effective Date - 01/01/2014

Step	percent	Apprentice Base Wage	Health	Pension	Supplemental Unemployment	Total Rate
1	50	\$20.60	\$7.85	\$0.00	\$0.00	\$28.45
2	55	\$22.66	\$7.85	\$3.66	\$0.00	\$34.17
3	60	\$24.72	\$7.85	\$3.99	\$0.00	\$36.56
4	65	\$26.78	\$7.85	\$4.32	\$0.00	\$38.95
5	70	\$28.84	\$7.85	\$14.11	\$0.00	\$50.80
6	75	\$30.90	\$7.85	\$14.44	\$0.00	\$53.19
7	80	\$32.96	\$7.85	\$14.77	\$0.00	\$55.58
8	90	\$37.08	\$7.85	\$15.44	\$0.00	\$60.37

Effective Date - 07/01/2014

Step	percent	Apprentice Base Wage	Health	Pension	Supplemental Unemployment	Total Rate
1	50	\$21.03	\$7.85	\$0.00	\$0.00	\$28.88
2	55	\$23.13	\$7.85	\$3.66	\$0.00	\$34.64
3	60	\$25.23	\$7.85	\$3.99	\$0.00	\$37.07
4	65	\$27.33	\$7.85	\$4.32	\$0.00	\$39.50
5	70	\$29.44	\$7.85	\$14.11	\$0.00	\$51.40
6	75	\$31.54	\$7.85	\$14.44	\$0.00	\$53.83
7	80	\$33.64	\$7.85	\$14.77	\$0.00	\$56.26
8	90	\$37.85	\$7.85	\$15.44	\$0.00	\$61.14

Notes:

Steps are 750 hrs.

Apprentice to Journeyworker Ratio:1:1

HOISTING ENGINEER/CRANES/GRADALLS	12/01/2013	\$40.49	\$10.00	\$14.18	\$0.00	\$64.67
OPERATING ENGINEERS LOCAL 4						

Classification

Effective Date Base Wage Health Pension Supplemental
Unemployment Total Rate

Apprentice - OPERATING ENGINEERS - Local 4

Effective Date - 12/01/2013

Step	percent	Apprentice Base Wage	Health	Pension	Supplemental Unemployment	Total Rate
1	55	\$22.27	\$10.00	\$0.00	\$0.00	\$32.27
2	60	\$24.29	\$10.00	\$14.18	\$0.00	\$48.47
3	65	\$26.32	\$10.00	\$14.18	\$0.00	\$50.50
4	70	\$28.34	\$10.00	\$14.18	\$0.00	\$52.52
5	75	\$30.37	\$10.00	\$14.18	\$0.00	\$54.55
6	80	\$32.39	\$10.00	\$14.18	\$0.00	\$56.57
7	85	\$34.42	\$10.00	\$14.18	\$0.00	\$58.60
8	90	\$36.44	\$10.00	\$14.18	\$0.00	\$60.62

Notes:

Apprentice to Journeyworker Ratio:1:6

HVAC (DUCTWORK) SHEETMETAL WORKERS LOCAL 17 - A	02/01/2014	\$42.76	\$9.82	\$19.74	\$2.17	\$74.49
	08/01/2014	\$43.61	\$9.82	\$19.74	\$2.17	\$75.34
	02/01/2015	\$44.51	\$9.82	\$19.74	\$2.17	\$76.24
	08/01/2015	\$45.51	\$9.82	\$19.74	\$2.17	\$77.24
	02/01/2016	\$46.51	\$9.82	\$19.74	\$2.17	\$78.24
	08/01/2016	\$47.66	\$9.82	\$19.74	\$2.17	\$79.39
	02/01/2017	\$48.76	\$9.82	\$19.74	\$2.17	\$80.49
	08/01/2017	\$49.86	\$9.82	\$19.74	\$2.17	\$81.59
	02/01/2018	\$51.01	\$9.82	\$19.74	\$2.17	\$82.74
For apprentice rates see "Apprentice- SHEET METAL WORKER"						
HVAC (ELECTRICAL CONTROLS) ELECTRICIANS LOCAL 103	03/01/2014	\$44.45	\$13.00	\$14.68	\$0.00	\$72.13
	09/01/2014	\$45.12	\$13.00	\$14.70	\$0.00	\$72.82
	03/01/2015	\$45.84	\$13.00	\$14.72	\$0.00	\$73.56
	09/01/2015	\$46.80	\$13.00	\$14.75	\$0.00	\$74.55
	03/01/2016	\$47.75	\$13.00	\$14.78	\$0.00	\$75.53
For apprentice rates see "Apprentice- ELECTRICIAN"						
HVAC (TESTING AND BALANCING - AIR) SHEETMETAL WORKERS LOCAL 17 - A	02/01/2014	\$42.76	\$9.82	\$19.74	\$2.17	\$74.49
	08/01/2014	\$43.61	\$9.82	\$19.74	\$2.17	\$75.34
	02/01/2015	\$44.51	\$9.82	\$19.74	\$2.17	\$76.24
	08/01/2015	\$45.51	\$9.82	\$19.74	\$2.17	\$77.24
	02/01/2016	\$46.51	\$9.82	\$19.74	\$2.17	\$78.24
	08/01/2016	\$47.66	\$9.82	\$19.74	\$2.17	\$79.39
	02/01/2017	\$48.76	\$9.82	\$19.74	\$2.17	\$80.49
	08/01/2017	\$49.86	\$9.82	\$19.74	\$2.17	\$81.59
	02/01/2018	\$51.01	\$9.82	\$19.74	\$2.17	\$82.74
For apprentice rates see "Apprentice- SHEET METAL WORKER"						
HVAC (TESTING AND BALANCING -WATER) PIPEFITTERS LOCAL 537	03/01/2013	\$49.34	\$8.75	\$14.39	\$0.00	\$72.48
For apprentice rates see "Apprentice- PIPEFITTER" or "PLUMBER/PIPEFITTER"						

Classification	Effective Date	Base Wage	Health	Pension	Supplemental Unemployment	Total Rate
HVAC MECHANIC PIPEFITTERS LOCAL 537	03/01/2013	\$49.34	\$8.75	\$14.39	\$0.00	\$72.48
For apprentice rates see "Apprentice- PIPEFITTER" or "PLUMBER/PIPEFITTER"						
HYDRAULIC DRILLS LABORERS - ZONE 1	12/01/2013	\$34.10	\$7.30	\$12.70	\$0.00	\$54.10
	06/01/2014	\$34.85	\$7.30	\$12.70	\$0.00	\$54.85
	12/01/2014	\$35.60	\$7.30	\$12.70	\$0.00	\$55.60
	06/01/2015	\$36.35	\$7.30	\$12.70	\$0.00	\$56.35
	12/01/2015	\$37.10	\$7.30	\$12.70	\$0.00	\$57.10
	06/01/2016	\$37.85	\$7.30	\$12.70	\$0.00	\$57.85
	12/01/2016	\$38.85	\$7.30	\$12.70	\$0.00	\$58.85
For apprentice rates see "Apprentice- LABORER"						
INSULATOR (PIPES & TANKS) HEAT & FROST INSULATORS LOCAL 6 (BOSTON)	09/01/2013	\$42.11	\$10.95	\$12.10	\$0.00	\$65.16
	09/01/2014	\$44.11	\$10.95	\$12.10	\$0.00	\$67.16

Apprentice - ASBESTOS INSULATOR (Pipes & Tanks) - Local 6 Boston

Effective Date - 09/01/2013

Step	percent	Apprentice Base Wage	Health	Pension	Supplemental Unemployment	Total Rate
1	50	\$21.06	\$10.95	\$9.00	\$0.00	\$41.01
2	60	\$25.27	\$10.95	\$9.62	\$0.00	\$45.84
3	70	\$29.48	\$10.95	\$10.24	\$0.00	\$50.67
4	80	\$33.69	\$10.95	\$10.86	\$0.00	\$55.50

Effective Date - 09/01/2014

Step	percent	Apprentice Base Wage	Health	Pension	Supplemental Unemployment	Total Rate
1	50	\$22.06	\$10.95	\$9.00	\$0.00	\$42.01
2	60	\$26.47	\$10.95	\$9.62	\$0.00	\$47.04
3	70	\$30.88	\$10.95	\$10.24	\$0.00	\$52.07
4	80	\$35.29	\$10.95	\$10.86	\$0.00	\$57.10

Notes:

Steps are 1 year

Apprentice to Journeyworker Ratio:1:4

IRONWORKER/WELDER IRONWORKERS LOCAL 7 (BOSTON AREA)	03/16/2014	\$41.19	\$7.70	\$19.25	\$0.00	\$68.14
--	------------	---------	--------	---------	--------	---------

Classification

Effective Date

Base Wage

Health

Pension

Supplemental
Unemployment

Total Rate

Apprentice - IRONWORKER - Local 7 Boston

Effective Date - 03/16/2014

Step	percent	Apprentice Base Wage	Health	Pension	Supplemental Unemployment	Total Rate
1	60	\$24.71	\$7.70	\$19.25	\$0.00	\$51.66
2	70	\$28.83	\$7.70	\$19.25	\$0.00	\$55.78
3	75	\$30.89	\$7.70	\$19.25	\$0.00	\$57.84
4	80	\$32.95	\$7.70	\$19.25	\$0.00	\$59.90
5	85	\$35.01	\$7.70	\$19.25	\$0.00	\$61.96
6	90	\$37.07	\$7.70	\$19.25	\$0.00	\$64.02

Notes:

** Structural 1:6; Ornamental 1:4

Apprentice to Journeyworker Ratio:**

JACKHAMMER & PAVING BREAKER OPERATOR
LABORERS - ZONE 1

12/01/2013	\$33.60	\$7.30	\$12.70	\$0.00	\$53.60
06/01/2014	\$34.35	\$7.30	\$12.70	\$0.00	\$54.35
12/01/2014	\$35.10	\$7.30	\$12.70	\$0.00	\$55.10
06/01/2015	\$35.85	\$7.30	\$12.70	\$0.00	\$55.85
12/01/2015	\$36.60	\$7.30	\$12.70	\$0.00	\$56.60
06/01/2016	\$37.35	\$7.30	\$12.70	\$0.00	\$57.35
12/01/2016	\$38.35	\$7.30	\$12.70	\$0.00	\$58.35

For apprentice rates see "Apprentice- LABORER"

LABORER
LABORERS - ZONE 1

12/01/2013	\$33.35	\$7.30	\$12.70	\$0.00	\$53.35
06/01/2014	\$34.10	\$7.30	\$12.70	\$0.00	\$54.10
12/01/2014	\$34.85	\$7.30	\$12.70	\$0.00	\$54.85
06/01/2015	\$35.60	\$7.30	\$12.70	\$0.00	\$55.60
12/01/2015	\$36.35	\$7.30	\$12.70	\$0.00	\$56.35
06/01/2016	\$37.10	\$7.30	\$12.70	\$0.00	\$57.10
12/01/2016	\$38.10	\$7.30	\$12.70	\$0.00	\$58.10

Apprentice - LABORER - Zone 1

Effective Date - 12/01/2013

Step	percent	Apprentice Base Wage	Health	Pension	Supplemental Unemployment	Total Rate
1	60	\$20.01	\$7.30	\$12.70	\$0.00	\$40.01
2	70	\$23.35	\$7.30	\$12.70	\$0.00	\$43.35
3	80	\$26.68	\$7.30	\$12.70	\$0.00	\$46.68
4	90	\$30.02	\$7.30	\$12.70	\$0.00	\$50.02

Effective Date - 06/01/2014

Step	percent	Apprentice Base Wage	Health	Pension	Supplemental Unemployment	Total Rate
1	60	\$20.46	\$7.30	\$12.70	\$0.00	\$40.46
2	70	\$23.87	\$7.30	\$12.70	\$0.00	\$43.87
3	80	\$27.28	\$7.30	\$12.70	\$0.00	\$47.28
4	90	\$30.69	\$7.30	\$12.70	\$0.00	\$50.69

Notes:

Apprentice to Journeyworker Ratio:1:5

LABORER: CARPENTER TENDER

LABORERS - ZONE 1

12/01/2013	\$33.35	\$7.30	\$12.70	\$0.00	\$53.35
06/01/2014	\$34.10	\$7.30	\$12.70	\$0.00	\$54.10
12/01/2014	\$34.85	\$7.30	\$12.70	\$0.00	\$54.85
06/01/2015	\$35.60	\$7.30	\$12.70	\$0.00	\$55.60
12/01/2015	\$36.35	\$7.30	\$12.70	\$0.00	\$56.35
06/01/2016	\$37.10	\$7.30	\$12.70	\$0.00	\$57.10
12/01/2016	\$38.10	\$7.30	\$12.70	\$0.00	\$58.10

For apprentice rates see "Apprentice- LABORER"

LABORER: CEMENT FINISHER TENDER

LABORERS - ZONE 1

12/01/2013	\$33.35	\$7.30	\$12.70	\$0.00	\$53.35
06/01/2014	\$34.10	\$7.30	\$12.70	\$0.00	\$54.10
12/01/2014	\$34.85	\$7.30	\$12.70	\$0.00	\$54.85
06/01/2015	\$35.60	\$7.30	\$12.70	\$0.00	\$55.60
12/01/2015	\$36.35	\$7.30	\$12.70	\$0.00	\$56.35
06/01/2016	\$37.10	\$7.30	\$12.70	\$0.00	\$57.10
12/01/2016	\$38.10	\$7.30	\$12.70	\$0.00	\$58.10

For apprentice rates see "Apprentice- LABORER"

LABORER: HAZARDOUS WASTE/ASBESTOS REMOVER

LABORERS - ZONE 1

12/01/2013	\$33.50	\$7.30	\$12.70	\$0.00	\$53.50
06/01/2014	\$34.25	\$7.30	\$12.70	\$0.00	\$54.25
12/01/2014	\$35.00	\$7.30	\$12.70	\$0.00	\$55.00
06/01/2015	\$35.75	\$7.30	\$12.70	\$0.00	\$55.75
12/01/2015	\$36.50	\$7.30	\$12.70	\$0.00	\$56.50

For apprentice rates see "Apprentice- LABORER"

Classification	Effective Date	Base Wage	Health	Pension	Supplemental Unemployment	Total Rate
LABORER: MASON TENDER <i>LABORERS - ZONE 1</i>	12/01/2013	\$33.60	\$7.30	\$12.70	\$0.00	\$53.60
	06/01/2014	\$34.35	\$7.30	\$12.70	\$0.00	\$54.35
	12/01/2014	\$35.10	\$7.30	\$12.70	\$0.00	\$55.10
	06/01/2015	\$35.85	\$7.30	\$12.70	\$0.00	\$55.85
	12/01/2015	\$36.60	\$7.30	\$12.70	\$0.00	\$56.60
	06/01/2016	\$37.35	\$7.30	\$12.70	\$0.00	\$57.35
	12/01/2016	\$38.35	\$7.30	\$12.70	\$0.00	\$58.35
For apprentice rates see "Apprentice- LABORER"						
LABORER: MULTI-TRADE TENDER <i>LABORERS - ZONE 1</i>	12/01/2013	\$33.35	\$7.30	\$12.70	\$0.00	\$53.35
	06/01/2014	\$34.10	\$7.30	\$12.70	\$0.00	\$54.10
	12/01/2014	\$34.85	\$7.30	\$12.70	\$0.00	\$54.85
	06/01/2015	\$35.60	\$7.30	\$12.70	\$0.00	\$55.60
	12/01/2015	\$36.35	\$7.30	\$12.70	\$0.00	\$56.35
	06/01/2016	\$37.10	\$7.30	\$12.70	\$0.00	\$57.10
	12/01/2016	\$38.10	\$7.30	\$12.70	\$0.00	\$58.10
For apprentice rates see "Apprentice- LABORER"						
LABORER: TREE REMOVER <i>LABORERS - ZONE 1</i>	12/01/2013	\$33.35	\$7.30	\$12.70	\$0.00	\$53.35
	06/01/2014	\$34.10	\$7.30	\$12.70	\$0.00	\$54.10
	12/01/2014	\$34.85	\$7.30	\$12.70	\$0.00	\$54.85
	06/01/2015	\$35.60	\$7.30	\$12.70	\$0.00	\$55.60
	12/01/2015	\$36.35	\$7.30	\$12.70	\$0.00	\$56.35
	06/01/2016	\$37.10	\$7.30	\$12.70	\$0.00	\$57.10
	12/01/2016	\$38.10	\$7.30	\$12.70	\$0.00	\$58.10
This classification applies to all tree work associated with the removal of standing trees, and trimming and removal of branches and limbs when the work is not done for a utility company for the purpose of operation, maintenance or repair of utility company equipment. For apprentice rates see "Apprentice- LABORER"						
LASER BEAM OPERATOR <i>LABORERS - ZONE 1</i>	12/01/2013	\$33.60	\$7.30	\$12.70	\$0.00	\$53.60
	06/01/2014	\$34.35	\$7.30	\$12.70	\$0.00	\$54.35
	12/01/2014	\$35.10	\$7.30	\$12.70	\$0.00	\$55.10
	06/01/2015	\$35.85	\$7.30	\$12.70	\$0.00	\$55.85
	12/01/2015	\$36.60	\$7.30	\$12.70	\$0.00	\$56.60
	06/01/2016	\$37.35	\$7.30	\$12.70	\$0.00	\$57.35
	12/01/2016	\$38.35	\$7.30	\$12.70	\$0.00	\$58.35
For apprentice rates see "Apprentice- LABORER"						
MARBLE & TILE FINISHERS <i>BRICKLAYERS LOCAL 3 - MARBLE & TILE</i>	02/01/2014	\$36.66	\$10.18	\$16.83	\$0.00	\$63.67
	08/01/2014	\$37.37	\$10.18	\$16.90	\$0.00	\$64.45
	02/01/2015	\$37.82	\$10.18	\$16.90	\$0.00	\$64.90
	08/01/2015	\$38.53	\$10.18	\$16.97	\$0.00	\$65.68
	02/01/2016	\$38.98	\$10.18	\$16.97	\$0.00	\$66.13
	08/01/2016	\$39.68	\$10.18	\$17.05	\$0.00	\$66.91
	02/01/2017	\$40.14	\$10.18	\$17.05	\$0.00	\$67.37

Apprentice - MARBLE & TILE FINISHER - Local 3 Marble & Tile**Effective Date - 02/01/2014**

Step	percent	Apprentice Base Wage	Health	Pension	Supplemental Unemployment	Total Rate
1	50	\$18.33	\$10.18	\$16.83	\$0.00	\$45.34
2	60	\$22.00	\$10.18	\$16.83	\$0.00	\$49.01
3	70	\$25.66	\$10.18	\$16.83	\$0.00	\$52.67
4	80	\$29.33	\$10.18	\$16.83	\$0.00	\$56.34
5	90	\$32.99	\$10.18	\$16.83	\$0.00	\$60.00

Effective Date - 08/01/2014

Step	percent	Apprentice Base Wage	Health	Pension	Supplemental Unemployment	Total Rate
1	50	\$18.69	\$10.18	\$16.90	\$0.00	\$45.77
2	60	\$22.42	\$10.18	\$16.90	\$0.00	\$49.50
3	70	\$26.16	\$10.18	\$16.90	\$0.00	\$53.24
4	80	\$29.90	\$10.18	\$16.90	\$0.00	\$56.98
5	90	\$33.63	\$10.18	\$16.90	\$0.00	\$60.71

Notes:**Apprentice to Journeyworker Ratio:1:3**

MARBLE MASONS, TILELAYERS & TERRAZZO MECH	02/01/2014	\$48.10	\$10.18	\$18.15	\$0.00	\$76.43
BRICKLAYERS LOCAL 3 - MARBLE & TILE	08/01/2014	\$49.00	\$10.18	\$18.22	\$0.00	\$77.40
	02/01/2015	\$49.56	\$10.18	\$18.22	\$0.00	\$77.96
	08/01/2015	\$50.46	\$10.18	\$18.29	\$0.00	\$78.93
	02/01/2016	\$51.03	\$10.18	\$18.29	\$0.00	\$79.50
	08/01/2016	\$51.93	\$10.18	\$18.37	\$0.00	\$80.48
	02/01/2017	\$52.50	\$10.18	\$18.37	\$0.00	\$81.05

Apprentice - MARBLE-TILE-TERRAZZO MECHANIC - Local 3 Marble & Tile**Effective Date - 02/01/2014**

Step	percent	Apprentice Base Wage	Health	Pension	Supplemental Unemployment	Total Rate
1	50	\$24.05	\$10.18	\$18.15	\$0.00	\$52.38
2	60	\$28.86	\$10.18	\$18.15	\$0.00	\$57.19
3	70	\$33.67	\$10.18	\$18.15	\$0.00	\$62.00
4	80	\$38.48	\$10.18	\$18.15	\$0.00	\$66.81
5	90	\$43.29	\$10.18	\$18.15	\$0.00	\$71.62

Effective Date - 08/01/2014

Step	percent	Apprentice Base Wage	Health	Pension	Supplemental Unemployment	Total Rate
1	50	\$24.50	\$10.18	\$18.22	\$0.00	\$52.90
2	60	\$29.40	\$10.18	\$18.22	\$0.00	\$57.80
3	70	\$34.30	\$10.18	\$18.22	\$0.00	\$62.70
4	80	\$39.20	\$10.18	\$18.22	\$0.00	\$67.60
5	90	\$44.10	\$10.18	\$18.22	\$0.00	\$72.50

Notes:**Apprentice to Journeyworker Ratio:1:5**

MECH. SWEEPER OPERATOR (ON CONST. SITES)	12/01/2013	\$40.11	\$10.00	\$14.18	\$0.00	\$64.29
OPERATING ENGINEERS LOCAL 4						

For apprentice rates see "Apprentice- OPERATING ENGINEERS"

MECHANICS MAINTENANCE	12/01/2013	\$40.11	\$10.00	\$14.18	\$0.00	\$64.29
OPERATING ENGINEERS LOCAL 4						

For apprentice rates see "Apprentice- OPERATING ENGINEERS"

MILLWRIGHT (Zone 1)	04/01/2014	\$35.73	\$9.80	\$16.21	\$0.00	\$61.74
MILLWRIGHTS LOCAL 1121 - Zone 1						
	10/01/2014	\$36.68	\$9.80	\$16.21	\$0.00	\$62.69
	04/01/2015	\$37.64	\$9.80	\$16.21	\$0.00	\$63.65

Classification

Effective Date Base Wage Health Pension Supplemental
Unemployment Total Rate

Apprentice - MILLWRIGHT - Local 1121 Zone 1

Effective Date - 04/01/2014

Step	percent	Apprentice Base Wage	Health	Pension	Supplemental Unemployment	Total Rate
1	55	\$19.65	\$9.80	\$4.48	\$0.00	\$33.93
2	65	\$23.22	\$9.80	\$13.36	\$0.00	\$46.38
3	75	\$26.80	\$9.80	\$14.18	\$0.00	\$50.78
4	85	\$30.37	\$9.80	\$14.99	\$0.00	\$55.16

Effective Date - 10/01/2014

Step	percent	Apprentice Base Wage	Health	Pension	Supplemental Unemployment	Total Rate
1	55	\$20.17	\$9.80	\$4.48	\$0.00	\$34.45
2	65	\$23.84	\$9.80	\$13.36	\$0.00	\$47.00
3	75	\$27.51	\$9.80	\$14.18	\$0.00	\$51.49
4	85	\$31.18	\$9.80	\$14.99	\$0.00	\$55.97

Notes:

Steps are 2,000 hours

Apprentice to Journeyworker Ratio:1:5

MORTAR MIXER LABORERS - ZONE 1	12/01/2013	\$33.60	\$7.30	\$12.70	\$0.00	\$53.60
	06/01/2014	\$34.35	\$7.30	\$12.70	\$0.00	\$54.35
	12/01/2014	\$35.10	\$7.30	\$12.70	\$0.00	\$55.10
	06/01/2015	\$35.85	\$7.30	\$12.70	\$0.00	\$55.85
	12/01/2015	\$36.60	\$7.30	\$12.70	\$0.00	\$56.60
	06/01/2016	\$37.35	\$7.30	\$12.70	\$0.00	\$57.35
	12/01/2016	\$38.35	\$7.30	\$12.70	\$0.00	\$58.35
For apprentice rates see "Apprentice- LABORER"						
OILER (OTHER THAN TRUCK CRANES, GRADALLS) OPERATING ENGINEERS LOCAL 4	12/01/2013	\$20.96	\$10.00	\$14.18	\$0.00	\$45.14
For apprentice rates see "Apprentice- OPERATING ENGINEERS"						
OILER (TRUCK CRANES, GRADALLS) OPERATING ENGINEERS LOCAL 4	12/01/2013	\$24.43	\$10.00	\$14.18	\$0.00	\$48.61
For apprentice rates see "Apprentice- OPERATING ENGINEERS"						
OTHER POWER DRIVEN EQUIPMENT - CLASS II OPERATING ENGINEERS LOCAL 4	12/01/2013	\$40.11	\$10.00	\$14.18	\$0.00	\$64.29
For apprentice rates see "Apprentice- OPERATING ENGINEERS"						
PAINTER (BRIDGES/TANKS) PAINTERS LOCAL 35 - ZONE 1	01/01/2014	\$45.91	\$7.85	\$16.10	\$0.00	\$69.86
	07/01/2014	\$46.76	\$7.85	\$16.10	\$0.00	\$70.71
	01/01/2015	\$47.66	\$7.85	\$16.10	\$0.00	\$71.61
	07/01/2015	\$48.56	\$7.85	\$16.10	\$0.00	\$72.51
	01/01/2016	\$49.51	\$7.85	\$16.10	\$0.00	\$73.46
	07/01/2016	\$50.46	\$7.85	\$16.10	\$0.00	\$74.41
	01/01/2017	\$51.41	\$7.85	\$16.10	\$0.00	\$75.36

Apprentice - PAINTER Local 35 - BRIDGES/TANKS**Effective Date - 01/01/2014**

Step	percent	Apprentice Base Wage	Health	Pension	Supplemental Unemployment	Total Rate
1	50	\$22.96	\$7.85	\$0.00	\$0.00	\$30.81
2	55	\$25.25	\$7.85	\$3.66	\$0.00	\$36.76
3	60	\$27.55	\$7.85	\$3.99	\$0.00	\$39.39
4	65	\$29.84	\$7.85	\$4.32	\$0.00	\$42.01
5	70	\$32.14	\$7.85	\$14.11	\$0.00	\$54.10
6	75	\$34.43	\$7.85	\$14.44	\$0.00	\$56.72
7	80	\$36.73	\$7.85	\$14.77	\$0.00	\$59.35
8	90	\$41.32	\$7.85	\$15.44	\$0.00	\$64.61

Effective Date - 07/01/2014

Step	percent	Apprentice Base Wage	Health	Pension	Supplemental Unemployment	Total Rate
1	50	\$23.38	\$7.85	\$0.00	\$0.00	\$31.23
2	55	\$25.72	\$7.85	\$3.66	\$0.00	\$37.23
3	60	\$28.06	\$7.85	\$3.99	\$0.00	\$39.90
4	65	\$30.39	\$7.85	\$4.32	\$0.00	\$42.56
5	70	\$32.73	\$7.85	\$14.11	\$0.00	\$54.69
6	75	\$35.07	\$7.85	\$14.44	\$0.00	\$57.36
7	80	\$37.41	\$7.85	\$14.77	\$0.00	\$60.03
8	90	\$42.08	\$7.85	\$15.44	\$0.00	\$65.37

Notes:

Steps are 750 hrs.

Apprentice to Journeyworker Ratio:1:1

PAINTER (SPRAY OR SANDBLAST, NEW) *	01/01/2014	\$42.60	\$7.85	\$16.10	\$0.00	\$66.55
* If 30% or more of surfaces to be painted are new construction, NEW paint rate shall be used. PAINTERS LOCAL 35 - ZONE 1	07/01/2014	\$43.45	\$7.85	\$16.10	\$0.00	\$67.40
	01/01/2015	\$44.35	\$7.85	\$16.10	\$0.00	\$68.30
	07/01/2015	\$45.25	\$7.85	\$16.10	\$0.00	\$69.20
	01/01/2016	\$46.20	\$7.85	\$16.10	\$0.00	\$70.15
	07/01/2016	\$47.15	\$7.85	\$16.10	\$0.00	\$71.10
	01/01/2017	\$48.10	\$7.85	\$16.10	\$0.00	\$72.05

Apprentice - PAINTER Local 35 Zone 1 - Spray/Sandblast - New**Effective Date - 01/01/2014**

Step	percent	Apprentice Base Wage	Health	Pension	Supplemental Unemployment	Total Rate
1	50	\$21.30	\$7.85	\$0.00	\$0.00	\$29.15
2	55	\$23.43	\$7.85	\$3.66	\$0.00	\$34.94
3	60	\$25.56	\$7.85	\$3.99	\$0.00	\$37.40
4	65	\$27.69	\$7.85	\$4.32	\$0.00	\$39.86
5	70	\$29.82	\$7.85	\$14.11	\$0.00	\$51.78
6	75	\$31.95	\$7.85	\$14.44	\$0.00	\$54.24
7	80	\$34.08	\$7.85	\$14.77	\$0.00	\$56.70
8	90	\$38.34	\$7.85	\$15.44	\$0.00	\$61.63

Effective Date - 07/01/2014

Step	percent	Apprentice Base Wage	Health	Pension	Supplemental Unemployment	Total Rate
1	50	\$21.73	\$7.85	\$0.00	\$0.00	\$29.58
2	55	\$23.90	\$7.85	\$3.66	\$0.00	\$35.41
3	60	\$26.07	\$7.85	\$3.99	\$0.00	\$37.91
4	65	\$28.24	\$7.85	\$4.32	\$0.00	\$40.41
5	70	\$30.42	\$7.85	\$14.11	\$0.00	\$52.38
6	75	\$32.59	\$7.85	\$14.44	\$0.00	\$54.88
7	80	\$34.76	\$7.85	\$14.77	\$0.00	\$57.38
8	90	\$39.11	\$7.85	\$15.44	\$0.00	\$62.40

Notes:

Steps are 750 hrs.

Apprentice to Journeyworker Ratio:1:1

PAINTER (SPRAY OR SANDBLAST, REPAINT)	01/01/2014	\$40.66	\$7.85	\$16.10	\$0.00	\$64.61
PAINTERS LOCAL 35 - ZONE 1	07/01/2014	\$41.51	\$7.85	\$16.10	\$0.00	\$65.46
	01/01/2015	\$42.41	\$7.85	\$16.10	\$0.00	\$66.36
	07/01/2015	\$43.31	\$7.85	\$16.10	\$0.00	\$67.26
	01/01/2016	\$44.26	\$7.85	\$16.10	\$0.00	\$68.21
	07/01/2016	\$45.21	\$7.85	\$16.10	\$0.00	\$69.16
	01/01/2017	\$46.16	\$7.85	\$16.10	\$0.00	\$70.11

Apprentice - PAINTER Local 35 Zone 1 - Spray/Sandblast - Repaint**Effective Date - 01/01/2014**

Step	percent	Apprentice Base Wage	Health	Pension	Supplemental Unemployment	Total Rate
1	50	\$20.33	\$7.85	\$0.00	\$0.00	\$28.18
2	55	\$22.36	\$7.85	\$3.66	\$0.00	\$33.87
3	60	\$24.40	\$7.85	\$3.99	\$0.00	\$36.24
4	65	\$26.43	\$7.85	\$4.32	\$0.00	\$38.60
5	70	\$28.46	\$7.85	\$14.11	\$0.00	\$50.42
6	75	\$30.50	\$7.85	\$14.44	\$0.00	\$52.79
7	80	\$32.53	\$7.85	\$14.77	\$0.00	\$55.15
8	90	\$36.59	\$7.85	\$15.44	\$0.00	\$59.88

Effective Date - 07/01/2014

Step	percent	Apprentice Base Wage	Health	Pension	Supplemental Unemployment	Total Rate
1	50	\$20.76	\$7.85	\$0.00	\$0.00	\$28.61
2	55	\$22.83	\$7.85	\$3.66	\$0.00	\$34.34
3	60	\$24.91	\$7.85	\$3.99	\$0.00	\$36.75
4	65	\$26.98	\$7.85	\$4.32	\$0.00	\$39.15
5	70	\$29.06	\$7.85	\$14.11	\$0.00	\$51.02
6	75	\$31.13	\$7.85	\$14.44	\$0.00	\$53.42
7	80	\$33.21	\$7.85	\$14.77	\$0.00	\$55.83
8	90	\$37.36	\$7.85	\$15.44	\$0.00	\$60.65

Notes:

Steps are 750 hrs.

Apprentice to Journeyworker Ratio:1:1

PAINTER (TRAFFIC MARKINGS)	12/01/2013	\$33.35	\$7.30	\$12.70	\$0.00	\$53.35
LABORERS - ZONE 1	06/01/2014	\$34.10	\$7.30	\$12.70	\$0.00	\$54.10
	12/01/2014	\$34.85	\$7.30	\$12.70	\$0.00	\$54.85
	06/01/2015	\$35.60	\$7.30	\$12.70	\$0.00	\$55.60
	12/01/2015	\$36.35	\$7.30	\$12.70	\$0.00	\$56.35
	06/01/2016	\$37.10	\$7.30	\$12.70	\$0.00	\$57.10
	12/01/2016	\$38.10	\$7.30	\$12.70	\$0.00	\$58.10
For Apprentice rates see "Apprentice- LABORER"						
PAINTER / TAPER (BRUSH, NEW) *	01/01/2014	\$41.20	\$7.85	\$16.10	\$0.00	\$65.15
* If 30% or more of surfaces to be painted are new construction,	07/01/2014	\$42.05	\$7.85	\$16.10	\$0.00	\$66.00
NEW paint rate shall be used. PAINTERS LOCAL 35 - ZONE 1	01/01/2015	\$42.95	\$7.85	\$16.10	\$0.00	\$66.90
	07/01/2015	\$43.85	\$7.85	\$16.10	\$0.00	\$67.80
	01/01/2016	\$44.80	\$7.85	\$16.10	\$0.00	\$68.75
	07/01/2016	\$45.75	\$7.85	\$16.10	\$0.00	\$69.70
	01/01/2017	\$46.70	\$7.85	\$16.10	\$0.00	\$70.65

Apprentice - PAINTER - Local 35 Zone 1 - BRUSH NEW

Effective Date - 01/01/2014

Step	percent	Apprentice Base Wage	Health	Pension	Supplemental Unemployment	Total Rate
1	50	\$20.60	\$7.85	\$0.00	\$0.00	\$28.45
2	55	\$22.66	\$7.85	\$3.66	\$0.00	\$34.17
3	60	\$24.72	\$7.85	\$3.99	\$0.00	\$36.56
4	65	\$26.78	\$7.85	\$4.32	\$0.00	\$38.95
5	70	\$28.84	\$7.85	\$14.11	\$0.00	\$50.80
6	75	\$30.90	\$7.85	\$14.44	\$0.00	\$53.19
7	80	\$32.96	\$7.85	\$14.77	\$0.00	\$55.58
8	90	\$37.08	\$7.85	\$15.44	\$0.00	\$60.37

Effective Date - 07/01/2014

Step	percent	Apprentice Base Wage	Health	Pension	Supplemental Unemployment	Total Rate
1	50	\$21.03	\$7.85	\$0.00	\$0.00	\$28.88
2	55	\$23.13	\$7.85	\$3.66	\$0.00	\$34.64
3	60	\$25.23	\$7.85	\$3.99	\$0.00	\$37.07
4	65	\$27.33	\$7.85	\$4.32	\$0.00	\$39.50
5	70	\$29.44	\$7.85	\$14.11	\$0.00	\$51.40
6	75	\$31.54	\$7.85	\$14.44	\$0.00	\$53.83
7	80	\$33.64	\$7.85	\$14.77	\$0.00	\$56.26
8	90	\$37.85	\$7.85	\$15.44	\$0.00	\$61.14

Notes:

Steps are 750 hrs.

Apprentice to Journeyworker Ratio:1:1

PAINTER / TAPER (BRUSH, REPAINT)	01/01/2014	\$39.26	\$7.85	\$16.10	\$0.00	\$63.21
PAINTERS LOCAL 35 - ZONE 1	07/01/2014	\$40.11	\$7.85	\$16.10	\$0.00	\$64.06
	01/01/2015	\$41.01	\$7.85	\$16.10	\$0.00	\$64.96
	07/01/2015	\$41.91	\$7.85	\$16.10	\$0.00	\$65.86
	01/01/2016	\$42.86	\$7.85	\$16.10	\$0.00	\$66.81
	07/01/2016	\$43.81	\$7.85	\$16.10	\$0.00	\$67.76
	01/01/2017	\$44.76	\$7.85	\$16.10	\$0.00	\$68.71

Apprentice - PAINTER Local 35 Zone 1 - BRUSH REPAINT**Effective Date - 01/01/2014**

Step	percent	Apprentice Base Wage	Health	Pension	Supplemental Unemployment	Total Rate
1	50	\$19.63	\$7.85	\$0.00	\$0.00	\$27.48
2	55	\$21.59	\$7.85	\$3.66	\$0.00	\$33.10
3	60	\$23.56	\$7.85	\$3.99	\$0.00	\$35.40
4	65	\$25.52	\$7.85	\$4.32	\$0.00	\$37.69
5	70	\$27.48	\$7.85	\$14.11	\$0.00	\$49.44
6	75	\$29.45	\$7.85	\$14.44	\$0.00	\$51.74
7	80	\$31.41	\$7.85	\$14.77	\$0.00	\$54.03
8	90	\$35.33	\$7.85	\$15.44	\$0.00	\$58.62

Effective Date - 07/01/2014

Step	percent	Apprentice Base Wage	Health	Pension	Supplemental Unemployment	Total Rate
1	50	\$20.06	\$7.85	\$0.00	\$0.00	\$27.91
2	55	\$22.06	\$7.85	\$3.66	\$0.00	\$33.57
3	60	\$24.07	\$7.85	\$3.99	\$0.00	\$35.91
4	65	\$26.07	\$7.85	\$4.32	\$0.00	\$38.24
5	70	\$28.08	\$7.85	\$14.11	\$0.00	\$50.04
6	75	\$30.08	\$7.85	\$14.44	\$0.00	\$52.37
7	80	\$32.09	\$7.85	\$14.77	\$0.00	\$54.71
8	90	\$36.10	\$7.85	\$15.44	\$0.00	\$59.39

Notes:

Steps are 750 hrs.

Apprentice to Journeyworker Ratio:1:1**PANEL & PICKUP TRUCKS DRIVER***TEAMSTERS JOINT COUNCIL NO. 10 ZONE A*

12/01/2013	\$31.88	\$9.41	\$8.80	\$0.00	\$50.09
06/01/2014	\$32.23	\$9.41	\$8.80	\$0.00	\$50.44
08/01/2014	\$32.23	\$9.91	\$8.80	\$0.00	\$50.94
12/01/2014	\$32.23	\$9.91	\$9.33	\$0.00	\$51.47
06/01/2015	\$32.58	\$9.91	\$9.33	\$0.00	\$51.82
08/01/2015	\$32.58	\$10.41	\$9.33	\$0.00	\$52.32
12/01/2015	\$32.58	\$10.41	\$10.08	\$0.00	\$53.07
06/01/2016	\$33.08	\$10.41	\$10.08	\$0.00	\$53.57
08/01/2016	\$33.08	\$10.91	\$10.08	\$0.00	\$54.07
12/01/2016	\$33.08	\$10.91	\$10.89	\$0.00	\$54.88

PIER AND DOCK CONSTRUCTOR (UNDERPINNING AND DECK)*PILE DRIVER LOCAL 56 (ZONE 1)*

08/01/2013	\$40.10	\$9.80	\$18.17	\$0.00	\$68.07
08/01/2014	\$41.60	\$9.80	\$18.17	\$0.00	\$69.57
08/01/2015	\$43.10	\$9.80	\$18.17	\$0.00	\$71.07

PILE DRIVER*PILE DRIVER LOCAL 56 (ZONE 1)*

08/01/2013	\$40.10	\$9.80	\$18.17	\$0.00	\$68.07
08/01/2014	\$41.60	\$9.80	\$18.17	\$0.00	\$69.57
08/01/2015	\$43.10	\$9.80	\$18.17	\$0.00	\$71.07

Apprentice - PILE DRIVER - Local 56 Zone 1

Effective Date - 08/01/2013

Step	percent	Apprentice Base Wage	Health	Pension	Supplemental Unemployment	Total Rate
1	50	\$20.05	\$9.80	\$18.17	\$0.00	\$48.02
2	60	\$24.06	\$9.80	\$18.17	\$0.00	\$52.03
3	70	\$28.07	\$9.80	\$18.17	\$0.00	\$56.04
4	75	\$30.08	\$9.80	\$18.17	\$0.00	\$58.05
5	80	\$32.08	\$9.80	\$18.17	\$0.00	\$60.05
6	80	\$32.08	\$9.80	\$18.17	\$0.00	\$60.05
7	90	\$36.09	\$9.80	\$18.17	\$0.00	\$64.06
8	90	\$36.09	\$9.80	\$18.17	\$0.00	\$64.06

Effective Date - 08/01/2014

Step	percent	Apprentice Base Wage	Health	Pension	Supplemental Unemployment	Total Rate
1	50	\$20.80	\$9.80	\$18.17	\$0.00	\$48.77
2	60	\$24.96	\$9.80	\$18.17	\$0.00	\$52.93
3	70	\$29.12	\$9.80	\$18.17	\$0.00	\$57.09
4	75	\$31.20	\$9.80	\$18.17	\$0.00	\$59.17
5	80	\$33.28	\$9.80	\$18.17	\$0.00	\$61.25
6	80	\$33.28	\$9.80	\$18.17	\$0.00	\$61.25
7	90	\$37.44	\$9.80	\$18.17	\$0.00	\$65.41
8	90	\$37.44	\$9.80	\$18.17	\$0.00	\$65.41

Notes:

Apprentice to Journeyworker Ratio:1:3

PIPEFITTER & STEAMFITTER
PIPEFITTERS LOCAL 537

03/01/2013 \$49.34 \$8.75 \$14.39 \$0.00 \$72.48

Apprentice - PIPEFITTER - Local 537

Effective Date - 03/01/2013

Step	percent	Apprentice Base Wage	Health	Pension	Supplemental Unemployment	Total Rate
1	40	\$19.74	\$8.75	\$6.50	\$0.00	\$34.99
2	45	\$22.20	\$8.75	\$14.39	\$0.00	\$45.34
3	60	\$29.60	\$8.75	\$14.39	\$0.00	\$52.74
4	70	\$34.54	\$8.75	\$14.39	\$0.00	\$57.68
5	80	\$39.47	\$8.75	\$14.39	\$0.00	\$62.61

Notes:

** 1:3; 3:15; 1:10 thereafter / Steps are 1 yr.

Refrig/AC Mechanic **1:1;1:2;2:4;3:6;4:8;5:10;6:12;7:14;8:17;9:20;10:23(Max)

Apprentice to Journeyworker Ratio:**

Classification	Effective Date	Base Wage	Health	Pension	Supplemental Unemployment	Total Rate
PIPELAYER LABORERS - ZONE 1	12/01/2013	\$33.60	\$7.30	\$12.70	\$0.00	\$53.60
	06/01/2014	\$34.35	\$7.30	\$12.70	\$0.00	\$54.35
	12/01/2014	\$35.10	\$7.30	\$12.70	\$0.00	\$55.10
	06/01/2015	\$35.85	\$7.30	\$12.70	\$0.00	\$55.85
	12/01/2015	\$36.60	\$7.30	\$12.70	\$0.00	\$56.60
	06/01/2016	\$37.35	\$7.30	\$12.70	\$0.00	\$57.35
	12/01/2016	\$38.35	\$7.30	\$12.70	\$0.00	\$58.35

For apprentice rates see "Apprentice- LABORER"

PLUMBERS & GASFITTERS PLUMBERS & GASFITTERS LOCAL 12	03/01/2014	\$49.41	\$9.82	\$14.29	\$0.00	\$73.52
	09/01/2014	\$50.41	\$9.82	\$14.29	\$0.00	\$74.52
	03/01/2015	\$51.41	\$9.82	\$14.29	\$0.00	\$75.52
	09/01/2015	\$52.41	\$9.82	\$14.29	\$0.00	\$76.52
	03/01/2016	\$53.56	\$9.82	\$14.29	\$0.00	\$77.67
	09/01/2016	\$54.61	\$9.82	\$14.29	\$0.00	\$78.72
	03/01/2017	\$55.61	\$9.82	\$14.29	\$0.00	\$79.72

Apprentice - PLUMBER/GASFITTER - Local 12

Effective Date - 03/01/2014

Step	percent	Apprentice Base Wage	Health	Pension	Supplemental Unemployment	Total Rate
1	35	\$17.29	\$9.82	\$5.33	\$0.00	\$32.44
2	40	\$19.76	\$9.82	\$6.02	\$0.00	\$35.60
3	55	\$27.18	\$9.82	\$8.08	\$0.00	\$45.08
4	65	\$32.12	\$9.82	\$9.47	\$0.00	\$51.41
5	75	\$37.06	\$9.82	\$10.85	\$0.00	\$57.73

Effective Date - 09/01/2014

Step	percent	Apprentice Base Wage	Health	Pension	Supplemental Unemployment	Total Rate
1	35	\$17.64	\$9.82	\$5.33	\$0.00	\$32.79
2	40	\$20.16	\$9.82	\$6.02	\$0.00	\$36.00
3	55	\$27.73	\$9.82	\$8.08	\$0.00	\$45.63
4	65	\$32.77	\$9.82	\$9.47	\$0.00	\$52.06
5	75	\$37.81	\$9.82	\$10.85	\$0.00	\$58.48

Notes:

** 1:2; 2:6; 3:10; 4:14; 5:19/Steps are 1 yr
Step4 with lic\$54.58 Step5 with lic\$60.90

Apprentice to Journeyworker Ratio:**

PNEUMATIC CONTROLS (TEMP.) PIPEFITTERS LOCAL 537	03/01/2013	\$49.34	\$8.75	\$14.39	\$0.00	\$72.48
---	------------	---------	--------	---------	--------	---------

For apprentice rates see "Apprentice- PIPEFITTER" or "PLUMBER/PIPEFITTER"

Classification	Effective Date	Base Wage	Health	Pension	Supplemental Unemployment	Total Rate
PNEUMATIC DRILL/TOOL OPERATOR <i>LABORERS - ZONE 1</i>	12/01/2013	\$33.60	\$7.30	\$12.70	\$0.00	\$53.60
	06/01/2014	\$34.35	\$7.30	\$12.70	\$0.00	\$54.35
	12/01/2014	\$35.10	\$7.30	\$12.70	\$0.00	\$55.10
	06/01/2015	\$35.85	\$7.30	\$12.70	\$0.00	\$55.85
	12/01/2015	\$36.60	\$7.30	\$12.70	\$0.00	\$56.60
	06/01/2016	\$37.35	\$7.30	\$12.70	\$0.00	\$57.35
	12/01/2016	\$38.35	\$7.30	\$12.70	\$0.00	\$58.35
For apprentice rates see "Apprentice- LABORER"						
POWDERMAN & BLASTER <i>LABORERS - ZONE 1</i>	12/01/2013	\$34.35	\$7.30	\$12.70	\$0.00	\$54.35
	06/01/2014	\$35.10	\$7.30	\$12.70	\$0.00	\$55.10
	12/01/2014	\$35.85	\$7.30	\$12.70	\$0.00	\$55.85
	06/01/2015	\$36.60	\$7.30	\$12.70	\$0.00	\$56.60
	12/01/2015	\$37.35	\$7.30	\$12.70	\$0.00	\$57.35
	06/01/2016	\$38.10	\$7.30	\$12.70	\$0.00	\$58.10
	12/01/2016	\$39.10	\$7.30	\$12.70	\$0.00	\$59.10
For apprentice rates see "Apprentice- LABORER"						
POWER SHOVEL/DERRICK/TRENCHING MACHINE <i>OPERATING ENGINEERS LOCAL 4</i>	12/01/2013	\$40.49	\$10.00	\$14.18	\$0.00	\$64.67
For apprentice rates see "Apprentice- OPERATING ENGINEERS"						
PUMP OPERATOR (CONCRETE) <i>OPERATING ENGINEERS LOCAL 4</i>	12/01/2013	\$40.49	\$10.00	\$14.18	\$0.00	\$64.67
For apprentice rates see "Apprentice- OPERATING ENGINEERS"						
PUMP OPERATOR (DEWATERING, OTHER) <i>OPERATING ENGINEERS LOCAL 4</i>	12/01/2013	\$28.11	\$10.00	\$14.18	\$0.00	\$52.29
For apprentice rates see "Apprentice- OPERATING ENGINEERS"						
READY MIX CONCRETE DRIVERS after 4/30/10 (Drivers Hired After 4/30/2010) <i>TEAMSTERS LOCAL 25a</i>	05/01/2014	\$27.73	\$7.48	\$8.65	\$0.00	\$43.86
	07/01/2014	\$27.73	\$7.73	\$8.65	\$0.00	\$44.11
	05/01/2015	\$27.88	\$7.73	\$8.92	\$0.00	\$44.53
	07/01/2015	\$27.88	\$7.98	\$8.92	\$0.00	\$44.78
	05/01/2016	\$28.03	\$7.98	\$9.31	\$0.00	\$45.32
	07/01/2016	\$28.03	\$8.23	\$9.31	\$0.00	\$45.57
	05/01/2017	\$28.18	\$8.23	\$9.72	\$0.00	\$46.13
	07/01/2017	\$28.18	\$8.48	\$9.72	\$0.00	\$46.38
READY-MIX CONCRETE DRIVER <i>TEAMSTERS LOCAL 25a</i>	05/01/2014	\$30.99	\$7.48	\$8.65	\$0.00	\$47.12
	07/01/2014	\$30.99	\$7.73	\$8.65	\$0.00	\$47.37
	05/01/2015	\$31.14	\$7.73	\$8.92	\$0.00	\$47.79
	07/01/2015	\$31.14	\$7.98	\$8.92	\$0.00	\$48.04
	05/01/2016	\$31.29	\$7.98	\$9.31	\$0.00	\$48.58
	07/01/2016	\$31.29	\$8.23	\$9.31	\$0.00	\$48.83
	05/01/2017	\$31.44	\$8.23	\$9.72	\$0.00	\$49.39
	07/01/2017	\$31.44	\$8.48	\$9.72	\$0.00	\$49.64
RECLAIMERS <i>OPERATING ENGINEERS LOCAL 4</i>	12/01/2013	\$40.11	\$10.00	\$14.18	\$0.00	\$64.29
For apprentice rates see "Apprentice- OPERATING ENGINEERS"						
RESIDENTIAL WOOD FRAME (All Other Work) <i>CARPENTERS -ZONE 1 (Residential Wood)</i>	04/01/2011	\$37.25	\$8.67	\$15.51	\$0.00	\$61.43

Classification	Effective Date	Base Wage	Health	Pension	Supplemental Unemployment	Total Rate
RESIDENTIAL WOOD FRAME CARPENTER **	05/01/2011	\$27.49	\$6.34	\$6.23	\$0.00	\$40.06

** The Residential Wood Frame Carpenter classification applies only to the construction of new, wood frame residences that do not exceed four stories including the basement. *CARPENTERS-ZONE 1 (Residential Wood)*

As of 9/1/09 Carpentry work on wood-frame residential WEATHERIZATION projects shall be paid the RESIDENTIAL WOOD FRAME CARPENTER rate.

Apprentice - CARPENTER (Residential Wood Frame) - Zone 1

Effective Date - 05/01/2011

Step	percent	Apprentice Base Wage	Health	Pension	Supplemental Unemployment	Total Rate
1	60	\$16.49	\$6.34	\$0.00	\$0.00	\$22.83
2	60	\$16.49	\$6.34	\$6.23	\$0.00	\$29.06
3	65	\$17.87	\$6.34	\$6.23	\$0.00	\$30.44
4	70	\$19.24	\$6.34	\$6.23	\$0.00	\$31.81
5	75	\$20.62	\$6.34	\$6.23	\$0.00	\$33.19
6	80	\$21.99	\$6.34	\$6.23	\$0.00	\$34.56
7	85	\$23.37	\$6.34	\$6.23	\$0.00	\$35.94
8	90	\$24.74	\$6.34	\$6.23	\$0.00	\$37.31

Notes:

Apprentice to Journeyworker Ratio:1:5

RIDE-ON MOTORIZED BUGGY OPERATOR	12/01/2013	\$33.60	\$7.30	\$12.70	\$0.00	\$53.60
<i>LABORERS - ZONE 1</i>	06/01/2014	\$34.35	\$7.30	\$12.70	\$0.00	\$54.35
	12/01/2014	\$35.10	\$7.30	\$12.70	\$0.00	\$55.10
	06/01/2015	\$35.85	\$7.30	\$12.70	\$0.00	\$55.85
	12/01/2015	\$36.60	\$7.30	\$12.70	\$0.00	\$56.60
	06/01/2016	\$37.35	\$7.30	\$12.70	\$0.00	\$57.35
	12/01/2016	\$38.35	\$7.30	\$12.70	\$0.00	\$58.35

For apprentice rates see "Apprentice- LABORER"

ROLLER/SPREADER/MULCHING MACHINE	12/01/2013	\$40.11	\$10.00	\$14.18	\$0.00	\$64.29
<i>OPERATING ENGINEERS LOCAL 4</i>						

For apprentice rates see "Apprentice- OPERATING ENGINEERS"

ROOFER (Inc.Roofing Waterproofing &Roofing Damproofg)	02/01/2014	\$39.21	\$10.50	\$10.70	\$0.00	\$60.41
<i>ROOFERS LOCAL 33</i>	08/01/2014	\$40.11	\$10.50	\$10.70	\$0.00	\$61.31
	02/01/2015	\$41.01	\$10.50	\$10.70	\$0.00	\$62.21
	08/01/2015	\$41.91	\$10.50	\$10.70	\$0.00	\$63.11
	02/01/2016	\$42.81	\$10.50	\$10.70	\$0.00	\$64.01

Classification

Effective Date Base Wage Health Pension Supplemental
Unemployment Total Rate

Apprentice - ROOFER - Local 33

Effective Date - 02/01/2014

Step	percent	Apprentice Base Wage	Health	Pension	Supplemental Unemployment	Total Rate
1	50	\$19.61	\$10.50	\$3.38	\$0.00	\$33.49
2	60	\$23.53	\$10.50	\$10.70	\$0.00	\$44.73
3	65	\$25.49	\$10.50	\$10.70	\$0.00	\$46.69
4	75	\$29.41	\$10.50	\$10.70	\$0.00	\$50.61
5	85	\$33.33	\$10.50	\$10.70	\$0.00	\$54.53

Effective Date - 08/01/2014

Step	percent	Apprentice Base Wage	Health	Pension	Supplemental Unemployment	Total Rate
1	50	\$20.06	\$10.50	\$3.38	\$0.00	\$33.94
2	60	\$24.07	\$10.50	\$10.70	\$0.00	\$45.27
3	65	\$26.07	\$10.50	\$10.70	\$0.00	\$47.27
4	75	\$30.08	\$10.50	\$10.70	\$0.00	\$51.28
5	85	\$34.09	\$10.50	\$10.70	\$0.00	\$55.29

Notes: ** 1:5, 2:6-10, the 1:10; Reroofing: 1:4, then 1:1
Step 1 is 2000 hrs.; Steps 2-5 are 1000 hrs.

Apprentice to Journeyworker Ratio:**

ROOFER SLATE / TILE / PRECAST CONCRETE	02/01/2014	\$39.46	\$10.50	\$10.70	\$0.00	\$60.66
ROOFERS LOCAL 33	08/01/2014	\$40.36	\$10.50	\$10.70	\$0.00	\$61.56
	02/01/2015	\$41.26	\$10.50	\$10.70	\$0.00	\$62.46
	08/01/2015	\$42.16	\$10.50	\$10.70	\$0.00	\$63.36
	02/01/2016	\$43.06	\$10.50	\$10.70	\$0.00	\$64.26
For apprentice rates see "Apprentice- ROOFER"						
SHEETMETAL WORKER	02/01/2014	\$42.76	\$9.82	\$19.74	\$2.17	\$74.49
SHEETMETAL WORKERS LOCAL 17 - A	08/01/2014	\$43.61	\$9.82	\$19.74	\$2.17	\$75.34
	02/01/2015	\$44.51	\$9.82	\$19.74	\$2.17	\$76.24
	08/01/2015	\$45.51	\$9.82	\$19.74	\$2.17	\$77.24
	02/01/2016	\$46.51	\$9.82	\$19.74	\$2.17	\$78.24
	08/01/2016	\$47.66	\$9.82	\$19.74	\$2.17	\$79.39
	02/01/2017	\$48.76	\$9.82	\$19.74	\$2.17	\$80.49
	08/01/2017	\$49.86	\$9.82	\$19.74	\$2.17	\$81.59
	02/01/2018	\$51.01	\$9.82	\$19.74	\$2.17	\$82.74

Apprentice - SHEET METAL WORKER - Local 17-A**Effective Date - 02/01/2014**

Step	percent	Apprentice Base Wage	Health	Pension	Supplemental Unemployment	Total Rate
1	40	\$17.10	\$9.82	\$4.28	\$0.00	\$31.20
2	40	\$17.10	\$9.82	\$4.28	\$0.00	\$31.20
3	45	\$19.24	\$9.82	\$8.70	\$1.13	\$38.89
4	45	\$19.24	\$9.82	\$8.70	\$1.13	\$38.89
5	50	\$21.38	\$9.82	\$9.49	\$1.22	\$41.91
6	50	\$21.38	\$9.82	\$9.74	\$1.23	\$42.17
7	60	\$25.66	\$9.82	\$11.05	\$1.40	\$47.93
8	65	\$27.79	\$9.82	\$11.84	\$1.48	\$50.93
9	75	\$32.07	\$9.82	\$13.41	\$1.66	\$56.96
10	85	\$36.35	\$9.82	\$14.48	\$1.82	\$62.47

Effective Date - 08/01/2014

Step	percent	Apprentice Base Wage	Health	Pension	Supplemental Unemployment	Total Rate
1	40	\$17.44	\$9.82	\$4.28	\$0.00	\$31.54
2	40	\$17.44	\$9.82	\$4.28	\$0.00	\$31.54
3	45	\$19.62	\$9.82	\$8.70	\$1.13	\$39.27
4	45	\$19.62	\$9.82	\$8.70	\$1.13	\$39.27
5	50	\$21.81	\$9.82	\$9.49	\$1.22	\$42.34
6	50	\$21.81	\$9.82	\$9.74	\$1.23	\$42.60
7	60	\$26.17	\$9.82	\$11.05	\$1.40	\$48.44
8	65	\$28.35	\$9.82	\$11.84	\$1.48	\$51.49
9	75	\$32.71	\$9.82	\$13.41	\$1.66	\$57.60
10	85	\$37.07	\$9.82	\$14.48	\$1.82	\$63.19

Notes:

Steps are 6 mos.

Apprentice to Journeyworker Ratio:1:4

SIGN ERECTOR	06/01/2013	\$25.81	\$7.07	\$7.05	\$0.00	\$39.93
PAINTERS LOCAL 35 - ZONE 1						

Classification

Effective Date Base Wage Health Pension Supplemental
Unemployment Total Rate

Apprentice - SIGN ERECTOR - Local 35 Zone 1

Effective Date - 06/01/2013

Step	percent	Apprentice Base Wage	Health	Pension	Supplemental Unemployment	Total Rate
1	50	\$12.91	\$7.07	\$0.00	\$0.00	\$19.98
2	55	\$14.20	\$7.07	\$2.45	\$0.00	\$23.72
3	60	\$15.49	\$7.07	\$2.45	\$0.00	\$25.01
4	65	\$16.78	\$7.07	\$2.45	\$0.00	\$26.30
5	70	\$18.07	\$7.07	\$7.05	\$0.00	\$32.19
6	75	\$19.36	\$7.07	\$7.05	\$0.00	\$33.48
7	80	\$20.65	\$7.07	\$7.05	\$0.00	\$34.77
8	85	\$21.94	\$7.07	\$7.05	\$0.00	\$36.06
9	90	\$23.23	\$7.07	\$7.05	\$0.00	\$37.35

Notes:

Steps are 4 mos.

Apprentice to Journeyworker Ratio:1:1

SPECIALIZED EARTH MOVING EQUIP < 35 TONS TEAMSTERS JOINT COUNCIL NO. 10 ZONE A	12/01/2013	\$32.34	\$9.41	\$8.80	\$0.00	\$50.55
	06/01/2014	\$32.69	\$9.41	\$8.80	\$0.00	\$50.90
	08/01/2014	\$32.69	\$9.91	\$8.80	\$0.00	\$51.40
	12/01/2014	\$32.69	\$9.91	\$9.33	\$0.00	\$51.93
	06/01/2015	\$33.04	\$9.91	\$9.33	\$0.00	\$52.28
	08/01/2015	\$33.04	\$10.41	\$9.33	\$0.00	\$52.78
	12/01/2015	\$33.04	\$10.41	\$10.08	\$0.00	\$53.53
	06/01/2016	\$33.54	\$10.41	\$10.08	\$0.00	\$54.03
	08/01/2016	\$33.54	\$10.91	\$10.08	\$0.00	\$54.53
SPECIALIZED EARTH MOVING EQUIP > 35 TONS TEAMSTERS JOINT COUNCIL NO. 10 ZONE A	12/01/2016	\$33.54	\$10.91	\$10.89	\$0.00	\$55.34
	12/01/2013	\$32.63	\$9.41	\$8.80	\$0.00	\$50.84
	06/01/2014	\$32.98	\$9.41	\$8.80	\$0.00	\$51.19
	08/01/2014	\$32.98	\$9.91	\$8.80	\$0.00	\$51.69
	12/01/2014	\$32.98	\$9.91	\$9.33	\$0.00	\$52.22
	06/01/2015	\$33.33	\$9.91	\$9.33	\$0.00	\$52.57
	08/01/2015	\$33.33	\$10.41	\$9.33	\$0.00	\$53.07
	12/01/2015	\$33.33	\$10.41	\$10.08	\$0.00	\$53.82
	06/01/2016	\$33.83	\$10.41	\$10.08	\$0.00	\$54.32
	08/01/2016	\$33.83	\$10.91	\$10.08	\$0.00	\$54.82
	12/01/2016	\$33.83	\$10.91	\$10.89	\$0.00	\$55.63

Classification	Effective Date	Base Wage	Health	Pension	Supplemental Unemployment	Total Rate
SPRINKLER FITTER	03/01/2014	\$53.58	\$8.42	\$13.60	\$0.00	\$75.60
SPRINKLER FITTERS LOCAL 550 - (Section A) Zone 1	10/01/2014	\$54.73	\$8.42	\$13.60	\$0.00	\$76.75
	01/01/2015	\$54.73	\$8.42	\$13.75	\$0.00	\$76.90
	03/01/2015	\$55.73	\$8.42	\$13.75	\$0.00	\$77.90
	10/01/2015	\$56.88	\$8.42	\$13.75	\$0.00	\$79.05
	01/01/2016	\$56.88	\$8.67	\$13.90	\$0.00	\$79.45
	03/01/2016	\$57.88	\$8.67	\$13.90	\$0.00	\$80.45
	10/01/2016	\$59.03	\$8.67	\$13.90	\$0.00	\$81.60
	03/01/2017	\$60.03	\$8.67	\$13.90	\$0.00	\$82.60

Apprentice - SPRINKLER FITTER - Local 550 (Section A) Zone 1

Effective Date - 03/01/2014

Step	percent	Apprentice Base Wage	Health	Pension	Supplemental Unemployment	Total Rate
1	35	\$18.75	\$8.42	\$8.25	\$0.00	\$35.42
2	40	\$21.43	\$8.42	\$8.25	\$0.00	\$38.10
3	45	\$24.11	\$8.42	\$8.25	\$0.00	\$40.78
4	50	\$26.79	\$8.42	\$8.25	\$0.00	\$43.46
5	55	\$29.47	\$8.42	\$8.25	\$0.00	\$46.14
6	60	\$32.15	\$8.42	\$8.25	\$0.00	\$48.82
7	65	\$34.83	\$8.42	\$8.25	\$0.00	\$51.50
8	70	\$37.51	\$8.42	\$8.25	\$0.00	\$54.18
9	75	\$40.19	\$8.42	\$8.25	\$0.00	\$56.86
10	80	\$42.86	\$8.42	\$8.25	\$0.00	\$59.53

Effective Date - 10/01/2014

Step	percent	Apprentice Base Wage	Health	Pension	Supplemental Unemployment	Total Rate
1	35	\$19.16	\$8.42	\$8.25	\$0.00	\$35.83
2	40	\$21.89	\$8.42	\$8.25	\$0.00	\$38.56
3	45	\$24.63	\$8.42	\$8.25	\$0.00	\$41.30
4	50	\$27.37	\$8.42	\$8.25	\$0.00	\$44.04
5	55	\$30.10	\$8.42	\$8.25	\$0.00	\$46.77
6	60	\$32.84	\$8.42	\$8.25	\$0.00	\$49.51
7	65	\$35.57	\$8.42	\$8.25	\$0.00	\$52.24
8	70	\$38.31	\$8.42	\$8.25	\$0.00	\$54.98
9	75	\$41.05	\$8.42	\$8.25	\$0.00	\$57.72
10	80	\$43.78	\$8.42	\$8.25	\$0.00	\$60.45

Notes: Apprentice entered prior 9/30/10;
40/45/50/55/60/65/70/75/80/85
Steps are 850 hours

Apprentice to Journeyworker Ratio:1:3

STEAM BOILER OPERATOR	12/01/2013	\$40.11	\$10.00	\$14.18	\$0.00	\$64.29
OPERATING ENGINEERS LOCAL 4						
For apprentice rates see "Apprentice- OPERATING ENGINEERS"						
TAMPERS, SELF-PROPELLED OR TRACTOR DRAWN	12/01/2013	\$40.11	\$10.00	\$14.18	\$0.00	\$64.29
OPERATING ENGINEERS LOCAL 4						

Classification	Effective Date	Base Wage	Health	Pension	Supplemental Unemployment	Total Rate
For apprentice rates see "Apprentice- OPERATING ENGINEERS"						
TELECOMMUNICATION TECHNICIAN	03/01/2014	\$33.44	\$13.00	\$13.03	\$0.00	\$59.47
ELECTRICIANS LOCAL 103	09/01/2014	\$33.84	\$13.00	\$13.05	\$0.00	\$59.89
	03/01/2015	\$34.38	\$13.00	\$13.06	\$0.00	\$60.44
	09/01/2015	\$35.10	\$13.00	\$13.08	\$0.00	\$61.18
	03/01/2016	\$35.81	\$13.00	\$13.10	\$0.00	\$61.91

Apprentice - TELECOMMUNICATION TECHNICIAN - Local 103

Effective Date - 03/01/2014

Step	percent	Apprentice Base Wage	Health	Pension	Supplemental Unemployment	Total Rate
1	40	\$13.38	\$13.00	\$0.40	\$0.00	\$26.78
2	40	\$13.38	\$13.00	\$0.40	\$0.00	\$26.78
3	45	\$15.05	\$13.00	\$10.29	\$0.00	\$38.34
4	45	\$15.05	\$13.00	\$10.29	\$0.00	\$38.34
5	50	\$16.72	\$13.00	\$10.54	\$0.00	\$40.26
6	55	\$18.39	\$13.00	\$10.79	\$0.00	\$42.18
7	60	\$20.06	\$13.00	\$11.04	\$0.00	\$44.10
8	65	\$21.74	\$13.00	\$11.29	\$0.00	\$46.03
9	70	\$23.41	\$13.00	\$11.54	\$0.00	\$47.95
10	75	\$25.08	\$13.00	\$11.79	\$0.00	\$49.87

Effective Date - 09/01/2014

Step	percent	Apprentice Base Wage	Health	Pension	Supplemental Unemployment	Total Rate
1	40	\$13.54	\$13.00	\$0.41	\$0.00	\$26.95
2	40	\$13.54	\$13.00	\$0.41	\$0.00	\$26.95
3	45	\$15.23	\$13.00	\$10.30	\$0.00	\$38.53
4	45	\$15.23	\$13.00	\$10.30	\$0.00	\$38.53
5	50	\$16.92	\$13.00	\$10.55	\$0.00	\$40.47
6	55	\$18.61	\$13.00	\$10.80	\$0.00	\$42.41
7	60	\$20.30	\$13.00	\$11.05	\$0.00	\$44.35
8	65	\$22.00	\$13.00	\$11.30	\$0.00	\$46.30
9	70	\$23.69	\$13.00	\$11.55	\$0.00	\$48.24
10	75	\$25.38	\$13.00	\$11.80	\$0.00	\$50.18

Notes:

Apprentice to Journeyworker Ratio:1:1

TERRAZZO FINISHERS	02/01/2014	\$47.00	\$10.18	\$18.15	\$0.00	\$75.33
BRICKLAYERS LOCAL 3 - MARBLE & TILE	08/01/2014	\$47.90	\$10.18	\$18.22	\$0.00	\$76.30
	02/01/2015	\$48.46	\$10.18	\$18.22	\$0.00	\$76.86
	08/01/2015	\$49.36	\$10.18	\$18.29	\$0.00	\$77.83
	02/01/2016	\$49.93	\$10.18	\$18.29	\$0.00	\$78.40
	08/01/2016	\$50.83	\$10.18	\$18.37	\$0.00	\$79.38
	02/01/2017	\$51.40	\$10.18	\$18.37	\$0.00	\$79.95

Apprentice - TERRAZZO FINISHER - Local 3 Marble & Tile

Effective Date - 02/01/2014

Step	percent	Apprentice Base Wage	Health	Pension	Supplemental Unemployment	Total Rate
1	50	\$23.50	\$10.18	\$18.15	\$0.00	\$51.83
2	60	\$28.20	\$10.18	\$18.15	\$0.00	\$56.53
3	70	\$32.90	\$10.18	\$18.15	\$0.00	\$61.23
4	80	\$37.60	\$10.18	\$18.15	\$0.00	\$65.93
5	90	\$42.30	\$10.18	\$18.15	\$0.00	\$70.63

Effective Date - 08/01/2014

Step	percent	Apprentice Base Wage	Health	Pension	Supplemental Unemployment	Total Rate
1	50	\$23.95	\$10.18	\$18.22	\$0.00	\$52.35
2	60	\$28.74	\$10.18	\$18.22	\$0.00	\$57.14
3	70	\$33.53	\$10.18	\$18.22	\$0.00	\$61.93
4	80	\$38.32	\$10.18	\$18.22	\$0.00	\$66.72
5	90	\$43.11	\$10.18	\$18.22	\$0.00	\$71.51

Notes:

Apprentice to Journeyworker Ratio:1:3

TEST BORING DRILLER LABORERS - FOUNDATION AND MARINE	12/01/2013	\$34.70	\$7.30	\$12.90	\$0.00	\$54.90
	06/01/2014	\$35.45	\$7.30	\$12.90	\$0.00	\$55.65
	12/01/2014	\$36.20	\$7.30	\$12.90	\$0.00	\$56.40
	06/01/2015	\$36.95	\$7.30	\$12.90	\$0.00	\$57.15
	12/01/2015	\$37.70	\$7.30	\$12.90	\$0.00	\$57.90
	06/01/2016	\$38.45	\$7.30	\$12.90	\$0.00	\$58.65
	12/01/2016	\$39.45	\$7.30	\$12.90	\$0.00	\$59.65

For apprentice rates see "Apprentice- LABORER"

TEST BORING DRILLER HELPER LABORERS - FOUNDATION AND MARINE	12/01/2013	\$33.42	\$7.30	\$12.90	\$0.00	\$53.62
	06/01/2014	\$34.17	\$7.30	\$12.90	\$0.00	\$54.37
	12/01/2014	\$34.92	\$7.30	\$12.90	\$0.00	\$55.12
	06/01/2015	\$35.67	\$7.30	\$12.90	\$0.00	\$55.87
	12/01/2015	\$36.42	\$7.30	\$12.90	\$0.00	\$56.62
	06/01/2016	\$37.17	\$7.30	\$12.90	\$0.00	\$57.37
	12/01/2016	\$38.17	\$7.30	\$12.90	\$0.00	\$58.37

For apprentice rates see "Apprentice- LABORER"

TEST BORING LABORER LABORERS - FOUNDATION AND MARINE	12/01/2013	\$33.30	\$7.30	\$12.90	\$0.00	\$53.50
	06/01/2014	\$34.05	\$7.30	\$12.90	\$0.00	\$54.25
	12/01/2014	\$34.80	\$7.30	\$12.90	\$0.00	\$55.00
	06/01/2015	\$35.55	\$7.30	\$12.90	\$0.00	\$55.75
	12/01/2015	\$36.30	\$7.30	\$12.90	\$0.00	\$56.50
	06/01/2016	\$37.05	\$7.30	\$12.90	\$0.00	\$57.25
	12/01/2016	\$38.05	\$7.30	\$12.90	\$0.00	\$58.25

For apprentice rates see "Apprentice- LABORER"

Classification	Effective Date	Base Wage	Health	Pension	Supplemental Unemployment	Total Rate
TRACTORS/PORTABLE STEAM GENERATORS <i>OPERATING ENGINEERS LOCAL 4</i>	12/01/2013	\$40.11	\$10.00	\$14.18	\$0.00	\$64.29
For apprentice rates see "Apprentice- OPERATING ENGINEERS"						
TRAILERS FOR EARTH MOVING EQUIPMENT <i>TEAMSTERS JOINT COUNCIL NO. 10 ZONE A</i>	12/01/2013	\$32.92	\$9.41	\$8.80	\$0.00	\$51.13
	06/01/2014	\$33.27	\$9.41	\$8.80	\$0.00	\$51.48
	08/01/2014	\$33.27	\$9.91	\$8.80	\$0.00	\$51.98
	12/01/2014	\$33.27	\$9.91	\$9.33	\$0.00	\$52.51
	06/01/2015	\$33.62	\$9.91	\$9.33	\$0.00	\$52.86
	08/01/2015	\$33.62	\$10.41	\$9.33	\$0.00	\$53.36
	12/01/2015	\$33.62	\$10.41	\$10.08	\$0.00	\$54.11
	06/01/2016	\$34.12	\$10.41	\$10.08	\$0.00	\$54.61
	08/01/2016	\$34.12	\$10.91	\$10.08	\$0.00	\$55.11
	12/01/2016	\$34.12	\$10.91	\$10.89	\$0.00	\$55.92
TUNNEL WORK - COMPRESSED AIR <i>LABORERS (COMPRESSED AIR)</i>	12/01/2013	\$45.58	\$7.30	\$13.30	\$0.00	\$66.18
	06/01/2014	\$46.33	\$7.30	\$13.30	\$0.00	\$66.93
	12/01/2014	\$47.08	\$7.30	\$13.30	\$0.00	\$67.68
	06/01/2015	\$47.83	\$7.30	\$13.30	\$0.00	\$68.43
	12/01/2015	\$48.58	\$7.30	\$13.30	\$0.00	\$69.18
	06/01/2016	\$49.33	\$7.30	\$13.30	\$0.00	\$69.93
	12/01/2016	\$50.33	\$7.30	\$13.30	\$0.00	\$70.93
For apprentice rates see "Apprentice- LABORER"						
TUNNEL WORK - COMPRESSED AIR (HAZ. WASTE) <i>LABORERS (COMPRESSED AIR)</i>	12/01/2013	\$47.58	\$7.30	\$13.30	\$0.00	\$68.18
	06/01/2014	\$48.33	\$7.30	\$13.30	\$0.00	\$68.93
	12/01/2014	\$49.08	\$7.30	\$13.30	\$0.00	\$69.68
	06/01/2015	\$49.83	\$7.30	\$13.30	\$0.00	\$70.43
	12/01/2015	\$50.58	\$7.30	\$13.30	\$0.00	\$71.18
	06/01/2016	\$51.33	\$7.30	\$13.30	\$0.00	\$71.93
	12/01/2016	\$52.33	\$7.30	\$13.30	\$0.00	\$72.93
For apprentice rates see "Apprentice- LABORER"						
TUNNEL WORK - FREE AIR <i>LABORERS (FREE AIR TUNNEL)</i>	12/01/2013	\$37.65	\$7.30	\$13.30	\$0.00	\$58.25
	06/01/2014	\$38.40	\$7.30	\$13.30	\$0.00	\$59.00
	12/01/2014	\$39.15	\$7.30	\$13.30	\$0.00	\$59.75
	06/01/2015	\$39.90	\$7.30	\$13.30	\$0.00	\$60.50
	12/01/2015	\$40.65	\$7.30	\$13.30	\$0.00	\$61.25
	06/01/2016	\$41.40	\$7.30	\$13.30	\$0.00	\$62.00
	12/01/2016	\$42.40	\$7.30	\$13.30	\$0.00	\$63.00
For apprentice rates see "Apprentice- LABORER"						
TUNNEL WORK - FREE AIR (HAZ. WASTE) <i>LABORERS (FREE AIR TUNNEL)</i>	12/01/2013	\$39.65	\$7.30	\$13.30	\$0.00	\$60.25
	06/01/2014	\$40.40	\$7.30	\$13.30	\$0.00	\$61.00
	12/01/2014	\$41.15	\$7.30	\$13.30	\$0.00	\$61.75
	06/01/2015	\$41.90	\$7.30	\$13.30	\$0.00	\$62.50
	12/01/2015	\$42.65	\$7.30	\$13.30	\$0.00	\$63.25
	06/01/2016	\$43.40	\$7.30	\$13.30	\$0.00	\$64.00
	12/01/2016	\$44.40	\$7.30	\$13.30	\$0.00	\$65.00
For apprentice rates see "Apprentice- LABORER"						

Classification	Effective Date	Base Wage	Health	Pension	Supplemental Unemployment	Total Rate
VAC-HAUL <i>TEAMSTERS JOINT COUNCIL NO. 10 ZONE A</i>	12/01/2013	\$32.34	\$9.41	\$8.80	\$0.00	\$50.55
	06/01/2014	\$32.69	\$9.41	\$8.80	\$0.00	\$50.90
	08/01/2014	\$32.69	\$9.91	\$8.80	\$0.00	\$51.40
	12/01/2014	\$32.69	\$9.91	\$9.33	\$0.00	\$51.93
	06/01/2015	\$33.04	\$9.91	\$9.33	\$0.00	\$52.28
	08/01/2015	\$33.04	\$10.41	\$9.33	\$0.00	\$52.78
	12/01/2015	\$33.04	\$10.41	\$10.08	\$0.00	\$53.53
	06/01/2016	\$33.54	\$10.41	\$10.08	\$0.00	\$54.03
	08/01/2016	\$33.54	\$10.91	\$10.08	\$0.00	\$54.53
	12/01/2016	\$33.54	\$10.91	\$10.89	\$0.00	\$55.34
WAGON DRILL OPERATOR <i>LABORERS - ZONE 1</i>	12/01/2013	\$33.60	\$7.30	\$12.70	\$0.00	\$53.60
	06/01/2014	\$34.35	\$7.30	\$12.70	\$0.00	\$54.35
	12/01/2014	\$35.10	\$7.30	\$12.70	\$0.00	\$55.10
	06/01/2015	\$35.85	\$7.30	\$12.70	\$0.00	\$55.85
	12/01/2015	\$36.60	\$7.30	\$12.70	\$0.00	\$56.60
	06/01/2016	\$37.35	\$7.30	\$12.70	\$0.00	\$57.35
	12/01/2016	\$38.35	\$7.30	\$12.70	\$0.00	\$58.35
For apprentice rates see "Apprentice- LABORER"						
WASTE WATER PUMP OPERATOR <i>OPERATING ENGINEERS LOCAL 4</i>	12/01/2013	\$40.49	\$10.00	\$14.18	\$0.00	\$64.67
For apprentice rates see "Apprentice- OPERATING ENGINEERS"						
WATER METER INSTALLER <i>PLUMBERS & GASFITTERS LOCAL 12</i>	03/01/2014	\$49.41	\$9.82	\$14.29	\$0.00	\$73.52
	09/01/2014	\$50.41	\$9.82	\$14.29	\$0.00	\$74.52
	03/01/2015	\$51.41	\$9.82	\$14.29	\$0.00	\$75.52
	09/01/2015	\$52.41	\$9.82	\$14.29	\$0.00	\$76.52
	03/01/2016	\$53.56	\$9.82	\$14.29	\$0.00	\$77.67
	09/01/2016	\$54.61	\$9.82	\$14.29	\$0.00	\$78.72
	03/01/2017	\$55.61	\$9.82	\$14.29	\$0.00	\$79.72
For apprentice rates see "Apprentice- PLUMBER/PIPEFITTER" or "PLUMBER/GASFITTER"						
Outside Electrical - East						
CABLE TECHNICIAN (Power Zone) <i>OUTSIDE ELECTRICAL WORKERS - EAST LOCAL 104</i>	09/01/2013	\$25.66	\$8.70	\$4.48	\$0.00	\$38.84
For apprentice rates see "Apprentice- LINEMAN"						
CABLEMAN (Underground Ducts & Cables) <i>OUTSIDE ELECTRICAL WORKERS - EAST LOCAL 104</i>	09/01/2013	\$36.55	\$8.70	\$6.58	\$0.00	\$51.83
For apprentice rates see "Apprentice- LINEMAN"						
DRIVER / GROUNDMAN CDL <i>OUTSIDE ELECTRICAL WORKERS - EAST LOCAL 104</i>	09/01/2013	\$29.94	\$8.70	\$6.05	\$0.00	\$44.69
For apprentice rates see "Apprentice- LINEMAN"						
DRIVER / GROUNDMAN -Inexperienced (<2000 Hrs) <i>OUTSIDE ELECTRICAL WORKERS - EAST LOCAL 104</i>	09/01/2013	\$23.52	\$8.70	\$5.24	\$0.00	\$37.46
For apprentice rates see "Apprentice- LINEMAN"						
EQUIPMENT OPERATOR (Class A CDL) <i>OUTSIDE ELECTRICAL WORKERS - EAST LOCAL 104</i>	09/01/2013	\$36.35	\$8.70	\$9.43	\$0.00	\$54.48
For apprentice rates see "Apprentice- LINEMAN"						
EQUIPMENT OPERATOR (Class B CDL) <i>OUTSIDE ELECTRICAL WORKERS - EAST LOCAL 104</i>	09/01/2013	\$32.08	\$8.70	\$6.59	\$0.00	\$47.37
For apprentice rates see "Apprentice- LINEMAN"						

Classification	Effective Date	Base Wage	Health	Pension	Supplemental Unemployment	Total Rate
GROUNDMAN <i>OUTSIDE ELECTRICAL WORKERS - EAST LOCAL 104</i>	09/01/2013	\$23.52	\$8.70	\$3.72	\$0.00	\$35.94
For apprentice rates see "Apprentice- LINEMAN"						
GROUNDMAN -Inexperienced (<2000 Hrs.) <i>OUTSIDE ELECTRICAL WORKERS - EAST LOCAL 104</i>	09/01/2013	\$19.25	\$8.70	\$2.85	\$0.00	\$30.80
For apprentice rates see "Apprentice- LINEMAN"						
JOURNEYMAN LINEMAN <i>OUTSIDE ELECTRICAL WORKERS - EAST LOCAL 104</i>	09/01/2013	\$42.77	\$8.70	\$11.78	\$0.00	\$63.25

Apprentice - LINEMAN (Outside Electrical) - East Local 104

Effective Date - 09/01/2013

Step	percent	Apprentice Base Wage	Health	Pension	Supplemental Unemployment	Total Rate
1	60	\$25.66	\$8.70	\$4.24	\$0.00	\$38.60
2	65	\$27.80	\$8.70	\$4.71	\$0.00	\$41.21
3	70	\$29.94	\$8.70	\$5.43	\$0.00	\$44.07
4	75	\$32.08	\$8.70	\$6.16	\$0.00	\$46.94
5	80	\$34.22	\$8.70	\$6.88	\$0.00	\$49.80
6	85	\$36.35	\$8.70	\$7.62	\$0.00	\$52.67
7	90	\$38.49	\$8.70	\$8.83	\$0.00	\$56.02

Notes:

Apprentice to Journeyworker Ratio:1:2

TELEDATA CABLE SPLICER <i>OUTSIDE ELECTRICAL WORKERS - EAST LOCAL 104</i>	07/16/2012	\$26.33	\$4.18	\$2.79	\$0.00	\$33.30
TELEDATA LINEMAN/EQUIPMENT OPERATOR <i>OUTSIDE ELECTRICAL WORKERS - EAST LOCAL 104</i>	07/16/2012	\$24.78	\$4.18	\$2.74	\$0.00	\$31.70
TELEDATA WIREMAN/INSTALLER/TECHNICIAN <i>OUTSIDE ELECTRICAL WORKERS - EAST LOCAL 104</i>	07/16/2012	\$24.78	\$4.18	\$2.74	\$0.00	\$31.70
TREE TRIMMER <i>OUTSIDE ELECTRICAL WORKERS - EAST LOCAL 104</i>	01/29/2012	\$17.18	\$3.37	\$0.00	\$0.00	\$20.55
This classification applies only to tree work done: (a) for a utility company, R.E.A. cooperative, or railroad or coal mining company, and (b) for the purpose of operating, maintaining, or repairing the utility company's equipment, and (c) by a person who is using hand or mechanical cutting methods and is not on the ground. This classification does not apply to wholesale tree removal.						
TREE TRIMMER GROUNDMAN <i>OUTSIDE ELECTRICAL WORKERS - EAST LOCAL 104</i>	01/29/2012	\$15.15	\$3.37	\$0.00	\$0.00	\$18.52
This classification applies only to tree work done: (a) for a utility company, R.E.A. cooperative, or railroad or coal mining company, and (b) for the purpose of operating, maintaining, or repairing the utility company's equipment, and (c) by a person who is using hand or mechanical cutting methods and is on the ground. This classification does not apply to wholesale tree removal.						

Additional Apprentices Information:

Minimum wage rates for apprentices employed on public works projects are listed above as a percentage of the pre-determined hourly wage rate established by the Commissioner under the provisions of the M.G.L. c. 149, ss. 26-27D. Apprentice ratios are established by the Division of Apprenticeship Training pursuant to M.G.L. c. 23, ss. 11E-11L.

All apprentices must be registered with the Division of Apprenticeship Training in accordance with M.G.L. c. 23, ss. 11E-11L.

All steps are six months (1000 hours) unless otherwise specified.

* Ratios are expressed in allowable number of apprentices to journeymen or fraction thereof.

** Multiple ratios are listed in the comment field.

*** APP to JM; 1:1, 2:2, 2:3, 3:4, 4:4, 4:5, 4:6, 5:7, 6:7, 6:8, 6:9, 7:10, 8:10, 8:11, 8:12, 9:13, 10:13, 10:14, etc.

**** APP to JM; 1:1, 1:2, 2:3, 2:4, 3:5, 4:6, 4:7, 5:8, 6:9, 6:10, 7:11, 8:12, 8:13, 9:14, 10:15, 10:16, etc.

GENERAL TERMS & CONDITIONS

APPENDIX C
General Conditions

**GENERAL TERMS AND CONDITIONS OF THE CONTRACT
FOR CONSTRUCTION, RECONSTRUCTION, ALTERATION,
REMODELING, OR REPAIR OF ANY PUBLIC BUILDING OR PUBLIC WORK
IN THE CITY OF SOMERVILLE**

TABLE OF CONTENTS	Page
Article 1 DEFINITIONS	2
Article 2 ABOUT THE CONTRACT DOCUMENTS	6
Article 3 THE CITY	10
Article 4 THE DESIGN PROFESSIONAL	12
Article 5 THE CONTRACTOR	15
Article 6 SUBCONTRACTORS	34
Article 7 PERFORMANCE AND PAYMENT BONDS	35
Article 8 INSURANCE REQUIREMENTS	36
Article 9 TESTS AND INSPECTIONS	38
Article 10 UNCOVERING AND CORRECTING WORK	39
Article 11 CHANGES IN THE WORK	40
Article 12 CHANGE IN THE CONTRACT TIME	44
Article 13 PAYMENTS	47
Article 14 SUBSTANTIAL COMPLETION	54
Article 15 GUARANTEES AND WARRANTIES	56
Article 16 CLAIMS	57
Article 17 EMERGENCIES	62
Article 18 TERMINATION OR SUSPENSION OF THE CONTRACT	62
Article 19 AMERICANS WITH DISABILITIES ACT	63
Article 20 WRITTEN NOTICE TO THE PARTIES	64
Article 21 MISCELLANEOUS PROVISIONS	64

**GENERAL TERMS AND CONDITIONS OF THE CONTRACT
FOR CONSTRUCTION, RECONSTRUCTION, INSTALLATION,
DEMOLITION, MAINTENANCE, OR REPAIR OF ANY
PUBLIC BUILDING OR PUBLIC WORK
IN THE CITY OF SOMERVILLE**

ARTICLE 1: DEFINITIONS

1.1. In General.

1.1.1. Well-known meanings. When words or phrases that have a well-known technical, or construction industry, or trade meaning are used in the Contract Documents, such words or phrases shall be interpreted in accordance with that meaning, unless otherwise stated.

1.1.2. Capitalization. The words and terms defined in this Article are capitalized in these General Terms and Conditions of the Contract. Other capitalized words may refer to a specific document found in the Contract Documents.

1.1.3. Persons. Whenever the word person or persons is used, it includes, unless otherwise stated, entity or entities, respectively, including, but not limited to, corporations, partnerships, and joint venturers.

1.1.4. Singular and Plural. The following terms have the meanings indicated which are applicable to both the singular and the plural thereof.

1.2. Definitions.

1.2.1. Agreement. The Agreement is the written document between the **City** and the **Contractor** which is titled: Agreement between the City of Somerville and the Contractor, which is the executed portion of the Contract, and which forms a part of the Contract. The Agreement also includes all documents required to be attached thereto, including, but not limited to, the performance bond, the labor and materials or payment bonds, certificates of insurance, and all Modifications of the Agreement.

1.2.2. Change Order. A Change Order is a document which is signed by the **Contractor**, the **Design Professional**, and the **City**; which is directed to the **Contractor**; which authorizes the **Contractor** to make an addition to, a deletion from or a revision in the Work, or an adjustment in the Contract Sum or in the Contract Time; and which is issued on or after the date of the Agreement between the **Contractor** and the **City**.

1.2.3. City. The **City** refers to the City of Somerville, which is the owner of the Project and is the public awarding authority with whom the **Contractor** has entered into the Contract and for whom the Work is to be provided.

1.2.4. Claim. A Claim is a dispute, demand, or assertion by one of the parties arising

out of or relating to the Contract for which such party is seeking relief.

1.2.5. Contract. The Contract consists of all the Contract Documents. The Contract represents the entire and integrated agreement between the parties hereto and supersedes prior negotiations, representations, or agreements, either written or oral. The Contract may be amended or modified only by a Modification to the Contract signed by both parties.

1.2.6. Contract Documents. The Contract Documents consist of the Agreement; the notice of award of the Contract; the Notice to Proceed; the entire Project Manual; Change Orders; Construction Change Directives; the **Contractor's** Bid and all accompanying documents; and the **Design Professional's** written interpretations and clarifications issued on or after the issuance of the Notice to Proceed. Shop Drawing submittals and reports or drawings utilized by the **Design Professional** in preparing the Contract Documents are not Contract Documents.

1.2.7. Contractor. The **Contractor** is the person who is awarded the Contract for the Project herein pursuant to M.G.L. c. 149, §44A or M.G.L. c. 39, §39M; and is identified in the Agreement as such. The term "**Contractor**" is intended to include the **Contractor** as well as its authorized representative(s).

1.2.8. Contract Sum. The Contract Sum is the total amount stated in the Agreement payable by the **City** to the **Contractor** for the completion of the Work in accordance with the Contract Documents.

1.2.9. Contract Time. Unless otherwise provided, the Contract Time is the number of days allotted in the Contract Documents or the dates stated in the Agreement, including authorized adjustments, for Substantial Completion. We usually put a contract end date that is beyond the date of substantial completion.

1.2.10. Coordination Drawings. Coordination Drawings are those drawings, which are prepared by the **Contractor** or a Subcontractor that show the exact alignment, physical locations, and configuration of the mechanical, electrical, and fire protection installations.

1.2.11. Day. The term "day" shall mean calendar day unless otherwise stated.

1.2.12. Design Professional. The **Design Professional** is the person lawfully licensed to practice architecture, engineering, or landscape architecture and has been selected by the **City** to administer the Contract. The term "**Design Professional**," while referred to in the singular, means the **Design Professional** and/or the **Design Professional's** representative. For the purposes of this project, **Design Professional** shall mean the firm of CDR Maguire Inc. Engineers and appropriate consultants.

1.2.13. Field Order. A Field Order is a written order issued by the **Design Professional** which orders minor changes in the Work, but which does not involve a change in the Contract Sum or the Contract Time.

1.2.14. Final Completion. Final Completion is the point in time when the Design

Professional finds that the Work has been fully completed in accordance with the Contract Documents. Final Completion shall be no later than thirty (30) days after Substantial Completion.

1.2.15. General Requirements. General Requirements refer to Sections of Division 1 of the Specifications.

1.2.16. Modification. A Modification is a written instrument that amends the Contract after execution of the Agreement.

1.2.17. Notice to Proceed. A Notice to Proceed is a written notice given by the **City**, or the **Design Professional**, to the **Contractor** fixing the date on which the Contract Time will begin to run and on which the **Contractor** shall start to perform its obligations under the Contract Documents.

1.2.18. Plans. The Plans are the drawings which are the graphic and pictorial portions of the Contract Documents, wherever located and whenever issued, showing the design, location, dimensions, scope, extent, and character of the Work to be furnished and performed by the **Contractor** and which have been prepared or approved by the **Design Professional**.

1.2.19. Product Data. Product Data are illustrations, standard schedules, performance charts, instructions, brochures, diagrams, and other information furnished by the **Contractor** to illustrate materials or equipment for some portion of the Work. Product Data are not considered part of the Contract Documents.

1.2.20. Project. The Project is the total Work to be provided under the Contract Documents and may be the whole or a part as indicated elsewhere in the Contract Documents and may include construction by the **City** or by separate contractors. The Project is the Work described in the invitation to bid (advertisement) and Specifications and illustrated by the Plans, including any Modifications.

1.2.21. Project Manual. The Project Manual is the entire set of bidding documents which includes, but is not limited to, the invitation to bid (advertisement), the instructions to bidders, all of the forms, the wage rates, all City and state requirements, the General Terms and Conditions of the Contract, any supplementary conditions thereto, the Plans, the Specifications, and all addenda.

1.2.22. Proposed Change Order. A Proposed Change Order is a Change Order that has been submitted by the **Contractor** to the **Design Professional**, is under review, and has not been approved by the **City**.

1.2.23. Samples. Samples are physical examples of materials, equipment, or workmanship that are representative of some portion of the Work and which establish the standards by which such portion of the Work will be judged. Samples are not considered part of the Contract Documents.

1.2.24. Shop Drawings. Shop Drawings are all drawings, diagrams, illustrations, schedules, and other information that are specifically prepared or assembled by or for the **Contractor** and submitted by the **Contractor** to illustrate some portion of the Work. Shop

Drawings are not considered part of the Contract Documents.

1.2.25. Site. The Site is the location of the Project and of the Work.

1.2.26. Specifications. Specifications are those portions of the Contract Documents consisting of written technical descriptions of materials, equipment, construction systems, standards, and workmanship as applied to the Work and certain administrative details applicable thereto.

1.2.27. Subcontractor. A Subcontractor is a person who contracts directly with the **Contractor**, unless otherwise stated.

1.2.28. Submittals. Submittals are those Shop Drawings, Product Data, Samples, or any other required document that are provided to the Design Professional for review and approval.

1.2.29. Substantial Completion. Substantial Completion means that the Work has been completed and the Site or the facility is opened for full and intended public use, except for minor incomplete or unsatisfactory items that do not materially impair the usefulness of the Work. The **Design Professional** shall decide what constitutes "minor," "incomplete," "unsatisfactory," and "materially" and the **Design Professional's** decision shall be final.

1.2.30. Sub-subcontractor. A Sub-subcontractor is a person who has contracted directly with a Subcontractor.

1.2.31. Supplier. A Supplier is a manufacturer, fabricator, distributor, material person, or vendor having a direct contract with the Contractor or with any Subcontractor to furnish materials or equipment to be incorporated into the Work by the Contractor or any Subcontractor.

1.2.32. Work. Work refers to the services and the entire completed construction or the various separately identifiable parts thereof required by the Contract Documents, including all labor, materials, and equipment furnished, furnished and incorporated into the Project, or to be provided by the **Contractor** to fulfill the **Contractor's** obligations. The Work may constitute the whole or a part of the Project.

1.2.33. Construction Change Directive. A **Construction Change Directive** is a written directive to the **Contractor** ordering an addition to, a deletion from, or a revision to the Work issued on or after the date of the Agreement, signed by the **City**, and recommended by the **Design Professional**.

ARTICLE 2: ABOUT THE CONTRACT DOCUMENTS

2.1. Priority/Conflict.

2.1.1. Priority Among Contract Documents. In the event of conflict among the Contract Documents, the Contract Documents shall be construed according to the following priorities:

Highest Priority:	Modifications
Second Priority:	Agreement
Third Priority:	Addenda-later date to take precedence
Fourth Priority:	Supplementary General Conditions
Fifth Priority:	General Conditions
Sixth Priority:	Plans and Specifications

2.1.1.1. If there is a conflict between the Plans and Specifications, the figured dimensions shall govern over the scaled dimensions. Detailed Plans shall govern over the general Plans. Larger scale Plans shall take precedence over smaller scale Plans. Plans shall govern over Shop Drawings. Whenever notes, specifications, dimensions, details, or schedules in the Specifications or in the Plans, or between the Specifications and the Plans, or in all other instances not specifically noted above, the **Contractor** shall provide, unless otherwise directed by a Modification of the Contract, the better quality or greater quantity of Work at no increase in the Contract Sum or in the Contract Time.

2.1.1.2. Compliance with these priority conditions shall not justify any changes in the Work or any increase in the Contract Sum or Contract Time, unless any such compliance results in Work that may not be reasonably inferred from the Contract Documents as being required to produce the intended result as determined by the **Design Professional**.

2.1.2. Review of the Contract Documents and Field Conditions and Discovery of Conflict, Error, Ambiguity, or Discrepancy. Before starting the Work, and during the progress thereof, the **Contractor** shall carefully study and compare the Contract Documents with each other and with the information furnished by the **City** pursuant to Article 3 and shall at once report to the **Design Professional** any error, inconsistency, or omission the **Contractor** may discover. Any necessary change shall be ordered as provided in Article 11, subject to the requirements of any other provisions of the Contract Documents. The **Contractor** shall not proceed with the Work affected thereby (except in an emergency) until a Modification has been issued. If the **Contractor** proceeds with the Work having discovered such errors, inconsistencies, or omissions contrary to the provisions contained herein, or if by reasonable study of the Contract Documents the **Contractor** could have discovered such, the **Contractor** shall bear all costs arising therefrom. The **Contractor** shall be liable to the **City** for failure to report any conflict, error, ambiguity, or discrepancy of which it knew or should have known.

2.1.3. Field Measurements. The **Contractor** shall take field measurements and verify field conditions and shall carefully compare such field measurements and conditions

and other information known to the **Contractor** with the Contract Documents before commencing activities. Errors, inconsistencies, or omissions discovered shall be reported to the **Design Professional** at once.

2.1.4. Statutory Provisions. The **City** and the **Contractor** recognize that other rights duties and obligations with respect to public construction contracts are provided for by statute, notwithstanding the fact that they may not be provided for in the Contract Documents. In case of conflict between the statutory provisions and other provisions of the Contract Documents and the provisions of any applicable statute, the statutory provisions shall govern.

2.1.5. Voided or Unlawful Provisions. In the event any provision in the Contract is voided or deemed unlawful, such provision shall be deleted without affecting the remainder of the Contract.

2.2. Execution.

2.2.1. Execution of the Agreement by the **Contractor** is a representation that the **Contractor** has visited the Site, become familiar with local conditions under which the Work is to be performed, and correlated personal observations with requirements of the Contract Documents.

2.3. Intent.

2.3.1. Entire Agreement. The Contract Documents comprise the entire agreement between the **City** and the **Contractor** concerning the Work. The intent of the Contract Documents is to include all items necessary for the proper execution and completion of the Work by the **Contractor**. The Contract Documents are complementary; what is required by one shall be as binding as if required by all. Performance by the **Contractor** shall be required only to the extent consistent with the Contract Documents and reasonably inferable from them as being necessary to produce the intended results. All Work mentioned or indicated in the Contract Documents shall be performed by the **Contractor** as part of this Contract unless it is specifically indicated in the Contract Documents that such Work is to be done by others.

2.3.2. Statutory Provisions. Each and every provision of law, code, and regulation, required by law to be inserted in these Contract Documents shall be deemed to be inserted herein, and they shall be read and enforced as though it were included herein, and if through mistake or otherwise, any such provision is not inserted, or if not correctly inserted, then upon the application of either party, the Contract Documents shall forthwith be physically amended to make such insertion.

2.3.3. Functionally Complete Project. It is the intent of the Contract Documents to describe a functionally complete Project. The intent of the Contract Documents is to include all items necessary for the proper execution and completion of the Work by the **Contractor**. Any Work, materials, or equipment that may be reasonably inferred from the Contract Documents or from prevailing custom or trade usage as being required to produce the

intended result will be furnished and performed by the **Contractor** whether or not specifically called for in the Contract Documents.

2.3.4. Indications or Notations. All indications or notations which apply to one of a number of similar situations, materials, or processes shall be deemed to apply to all such situations, materials, or processes wherever they appear in the Work, except where a contrary result is clearly indicated by the Contract Documents.

2.3.5. Standards or Quality of Materials or Workmanship. Where no explicit quality or standards for materials or workmanship are established for Work, such Work is to be of good quality for the intended use and consistent with the quality of the surrounding Work and of the construction of the Project generally.

2.3.6. Manufactured Products. All manufactured articles, materials, and equipment shall be applied, installed, connected, erected, used, cleaned, and conditioned in accordance with the manufacturer's written or printed directions and instructions unless otherwise indicated in the Contract Documents.

2.3.7. Mechanical, Electrical, and Fire Protection Plans. The mechanical, electrical, and fire protection Plans are diagrammatic only and are not intended to show the alignment, physical locations, or configurations of such Work. Such Work shall be installed without additional cost to the **City** to clear all obstructions, permit proper clearances for the Work of other trades, and present an orderly appearance where exposed. Prior to beginning such Work, the **Contractor** shall prepare Coordination Drawings and demonstrate to the **Design Professional's** satisfaction that the installations will comply with the preceding sentence. The **Contractor** shall be solely liable and responsible for any costs and/or delays resulting from the **Contractor's** failure to prepare such Coordination Drawings.

2.3.8. Locations of Fixtures and Outlets. Exact locations of fixtures and outlets shall be obtained from the **Design Professional** as provided in Article 5 before the Work is roughed in. Work installed without such information from the **Design Professional** shall be relocated at the **Contractor's** expense.

2.3.9. Tests. When test boring or soil test information are included with the Contract Documents or otherwise made available to the **Contractor** and such test boring or soil test information was obtained by the **City** for use by the **Design Professional** in the design of the Project or Work, the **City** does not hold out such information to the **Contractor** as an accurate or approximate indication of subsurface conditions, and no claim for extra cost of extension of time resulting from a reliance by the **Contractor** on such information shall be allowed except as otherwise provided herein. Any such reports are not part of the Contract Documents.

2.3.10. Joining Work. Where the Work is to fit with existing conditions or work to be performed by others, the **Contractor** shall fully and completely join the Work with such conditions or work, unless otherwise specified.

2.4. Organization.

2.4.1. Except as provided in M.G.L. c. 149, §44F, the organization of the Specifications into divisions, sections, and articles, and the arrangement of Plans shall not control the **Contractor** in dividing the Work among Subcontractors or in establishing the extent of Work to be performed by any trade.

2.5. References.

2.5.1. Where codes, manuals, specifications, standards, requirements and publications of public and private bodies are referred to in the Contract Documents whether specifically or by implication, references shall be understood to be to the latest revision prior to the date of receiving bids, except where otherwise indicated. Where statutes are referred to in the Contract Documents whether specifically or by implication, references shall be understood to be to the latest revision.

2.5.2. References herein to particular paragraphs or Articles are solely to facilitate finding additional information with regard to the specific matters and are not to be construed in any way as limiting the possible paragraphs and Articles in which such matters may be found elsewhere in this document.

2.6. Reuse of Design Professional's Written Instruments.

2.6.1. Neither the **Contractor** nor any Subcontractor or Supplier shall have or acquire any title to or ownership rights in any of the Plans, Specifications, or other documents prepared by the **Design Professional** and shall not reuse any of such Plans, Specifications, or other documents without prior written consent of the **City** and the **Design Professional**.

2.7. Written Material of the Contractor.

2.7.1. All written material prepared or collected by the **Contractor** in the course of completing the Work shall be the exclusive property of the **City** and shall not be used by the **Contractor** for any purpose other than the purpose of this Contract.

2.8. Modifying Words.

2.8.1. In the interest of simplicity, modifying words such as "all" and "any" may be omitted, but the fact that such words may be absent from one sentence and appear in another is not intended to affect the interpretation of either statement.

2.9. Use of Certain Words and Terms.

2.9.1. Whenever in the Contract Documents the terms "as ordered," "as directed," "as required," "as allowed," "as approved," or terms of like effect or import are used, or the adjectives "reasonable," "suitable," "acceptable," "proper," "satisfactory," or adjectives of like effect or import are used to describe a requirement, direction, review, or judgment of the

City or of the **Design Professional** as to the Work, it is intended that such requirement, direction, review, or judgment will be solely to evaluate, in general, the completed Work for compliance with the requirements of and information in the Contract Documents and conformance with the design concept of the completed Project as a functioning whole as shown or indicated in the Contract Documents (unless there is a specific statement indicating otherwise).

2.9.2. The use of any such term or adjective shall not be effective to change the duties and responsibilities of the **City** or the **Design Professional** from those assigned in the Contract Documents or to assign any duty or authority to supervise or direct the furnishing or performance of the Work or any duty or authority to undertake responsibility contrary to the provisions of the Contract Documents.

2.9.3. When the words "Contractor," "Subcontractor," "Sub-subcontractor," and "Supplier" are used, they are intended to include their employees and agents, unless otherwise specified.

2.10. Modification of the Contract Documents.

2.10.1. Major Modifications . Major Modifications may affect the Contract Sum or the Contract Time. The Contract Documents may be amended to provide for additions, deletions, and revisions in the Work or to modify the terms and conditions thereof in one or more of the following ways, all of which must contain a written endorsement by the **City**:

- 2.10.1.1.** a formal written amendment;
- 2.10.1.2.** a Change Order;
- 2.10.1.3.** a **Construction Change Directive**; or
- 2.10.1.4.** the **Design Professional's** written interpretation, clarification, or decision.

2.10.2. Minor Modifications. Minor modifications do not affect the Contract Sum or the Contract Time. The requirements of the Contract Documents may be supplemented and minor variations and deviations of the Work may be authorized in one or more of the following ways:

- 2.10.2.1.** a Field Order; or
- 2.10.2.2.** the **Design Professional's** approval of a Shop Drawing or Sample.

ARTICLE 3: THE CITY

3.1. Signatory.

3.1.1. All documents which require a signature or an endorsement by the **City** must be

signed by the Mayor in order to be deemed ratified by the **City**.

3.2. Requirements to Provide Documents.

3.2.1. To the extent they are available, the **City** shall furnish surveys describing physical characteristics, legal limitations, and utility locations for the site of the Project, and a legal description of the Site.

3.2.2. The **City** shall obtain and pay for necessary approvals, easements, assessments, and charges that are customarily secured prior to the execution of the Contract.

3.2.3. The **City** shall furnish information or services required of the **City** hereunder with reasonable promptness after receipt from the **Contractor** of a written request for such information or services.

3.2.4. The **City** shall provide the **Contractor**, at no charge, such copies of the Project Manual as are reasonably necessary for the execution of the Work.

3.3. Clerk of the Works.

3.3.1. The **City** may engage a Clerk of the Works for this Project, in which case the **City** shall, upon request of the **Contractor**, provide the **Contractor** with a written statement of the duties, responsibilities, and limitations of authority of such Clerk of the Works. Except as expressly set forth in such written statement, the Clerk of the Works shall have no authority to approve Work, to approve Change Orders, or to exercise any of the power and authority of the **City** or the **Design Professional**. The Clerk of the Works shall observe the **Contractor's** operations and construction activities for compliance with the Plans and Specifications. The Clerk of the Works shall have access to all areas of the Project at all times. The **Contractor** shall fully cooperate with the Clerk of the Works in the performance of the Clerk's duties.

3.4. City's Right to Perform Construction and to Award Separate Contracts.

3.4.1. The **City** reserves the right to perform construction or operations at the Site with its own forces or others. If the **Contractor** claims that a delay or additional cost is involved because of such action by the **City**, the **Contractor** shall make such Claim as provided elsewhere in the Contract Documents.

3.4.2. When the separate contracts are awarded for different portions of the Project or other construction or operations on the site, the term "**Contractor**" in the Contract Documents in each case shall mean the **Contractor** who executes each separate City-Contractor Agreement.

3.4.3. The **City** shall provide for coordination of the activities of the **City's** own forces and of each separate contractor with the Work of the **Contractor**, who shall cooperate with them. The **Contractor** shall afford each other person access to the Site and shall properly coordinate its Work with that of the persons performing other work. The **Contractor** shall participate with other separate contractors and the **City** in reviewing their construction schedules when directed to do so. The **Contractor** shall make any revisions to the construction schedules

deemed necessary after a joint review and mutual agreement. The construction schedules shall then constitute the schedules to be used by the **Contractor**, separate contractors, and the **City** until subsequently revised.

3.5. Limitations on the City's Responsibilities.

3.5.1. The **City** shall not supervise, direct, or have control or authority over, nor be responsible for the **Contractor's** means, methods, techniques, sequences, or procedures of construction or the safety precautions and programs incident thereto, or for any failure of the **Contractor** to comply with laws, codes and regulations applicable to the furnishing or performance of the Work. The **City** will not be responsible for the **Contractor's** failure to perform or furnish the Work in accordance with the Contract Documents. The **City** is not responsible for the acts or omissions of the **Contractor**, any Subcontractor, Supplier, or anyone for whose acts the **Contractor**, any Subcontractor or Suppliers may be liable.

3.5.2. The **City's** authority to review any of the **Contractor's** progress schedules, or its decision to raise or not to raise any objections about such schedules shall not impose on the **City** any responsibility for the timing, planning, scheduling, or execution of the Work, nor in any way give rise to any duty or responsibility on the part of the **City** to exercise this authority for the benefit of the **Contractor**, any Subcontractor or Supplier or any other party.

3.5.3. The **City's** decision to raise or not to raise objections with regard to any aspects of the **Contractor's** insurance shall in no way give rise to any duty or responsibility on the part of the **City** to or for the benefit of the **Contractor**, any Subcontractor, any Supplier, or any other party.

3.6. Reservation of Rights .

3.6.1. The **City** reserves the right to correct at any time any error in any progress payment that may have been made.

3.6.2. Should defective Work be discovered subsequent to final payment, the **City** reserves the right to make a claim and recover all costs and professional fees associated therewith, including the cost of removing and/or replacing the defective Work.

3.7. Waivers .

3.7.1. All waivers by the **City** are valid only to the extent that they are signed by the **City**. Any such waivers pertain only to the specific matter contained in the waiver and not to any similar, subsequent matters.

ARTICLE 4: THE DESIGN PROFESSIONAL

4.1. City's Representative.

4.1.1. The **Design Professional** is the **City's** representative (1) during construction, (2) until final payment is due, and (3) with the **City's** concurrence, from time to time during the

correction period described in Article 10. The **Design Professional** will advise and consult with the **City**. The **Design Professional** will have authority to act on behalf of the **City** only to the extent provided in the Contract Documents, unless otherwise modified by a written instrument in accordance with other provisions of the Contract.

4.1.2. The duties, responsibilities, and the limitations of authority of the **Design Professional** as the **City's** representative during construction are set forth in the Contract Documents and shall not be extended without the written consent of the **City** and the **Design Professional**.

4.2. Administration of the Contract.

4.2.1. The **Design Professional** will provide administration of the Contract as described in the Contract Documents, unless the **City** has engaged a construction manager.

4.3. Visits to the Site.

4.3.1. The **Design Professional** will visit the site at intervals appropriate to the stage of construction to become generally familiar with the progress and quality of the completed Work and to determine in general if the Work is being performed in a manner indicating that the Work, when completed, will be in accordance with the Contract Documents. However, the **Design Professional** will not be required to make exhaustive or continuous on-site inspections to check the quality or quantity of the Work. On the basis of on-site observations as an architect, engineer, or landscape architect, the **Design Professional** will keep the **City** informed of progress of the Work in writing and will endeavor to guard the **City** against defects and deficiencies in the Work.

4.4. Communications Facilitating Contract Administration.

4.4.1. Except as otherwise provided in the Contract Documents or when direct communications have been specially authorized, the **City** and the **Contractor** shall endeavor to communicate through the **Design Professional**. Communications by and with the **Design Professional's** consultants shall be through the **Design Professional**. Communications by and with Subcontractors and Suppliers shall be through the **Contractor**. Communications by and with **City** employees and separate contractors shall be through the **City**.

4.4.2. When it deems it necessary or expedient, the **City** may communicate directly with the **Contractor**, any Subcontractors, Suppliers, or consultants.

4.5. Certification of Applications for Payment.

4.5.1. Based on the **Design Professional's** observations and evaluations of the **Contractor's** applications for payment, the **Design Professional** will review and certify the amounts due the **Contractor** and will issue certificates for payment in such amounts.

4.6. Rejection of Work.

4.6.1. The **Design Professional** will have authority to reject or disapprove Work (1) that does not conform to the Contract Documents; (2) that the **Design Professional** believes to be defective; and (3) that the **Design Professional** believes will not produce a completed Project conforming to the Contract Documents or that will prejudice the integrity of the design concept of the completed Project as a functioning whole as indicated by the Contract Documents. Whenever the **Design Professional** considers it necessary or advisable for implementation of the intent of the Contract Documents, the **Design Professional** will have authority to require additional inspection or testing of the Work in accordance with Article 9, whether or not such Work is fabricated, installed, or completed. However, neither this authority of the **Design Professional** nor a decision made in good faith either to exercise or not to exercise such authority shall give rise to a duty or responsibility of the **Design Professional** to the **Contractor**, Subcontractors, Suppliers, or other persons performing portions of the Work.

4.7. Review of Submittals.

4.7.1. The **Design Professional** will review or take other appropriate action upon the **Contractor's** submittals such as Shop Drawings, Product Data, and Samples, but only for the limited purpose of checking for conformance with information given and the design concept expressed in the Contract Documents and only to the extent that the **Design Professional** believes desirable to protect the **City's** interest. The **Design Professional's** action will be taken with reasonable promptness, while allowing sufficient time in the **Design Professional's** professional judgment to permit adequate review, taking into account the time periods set forth in the latest schedule prepared by the **Contractor** and approved by the **Design Professional**. Review of such submittals is not conducted for the purpose of determining the accuracy and completeness of other details such as dimensions and quantities, or for substantiating instructions for installation or performance of equipment or systems, all of which remain the responsibility of the **Contractor** as required by the Contract Documents. The **Design Professional's** review of the **Contractor's** submittals shall not relieve the **Contractor** of the obligations under Article 5. The **Design Professional's** review shall not constitute approval of safety precautions or of any construction means, methods, techniques, sequences, or procedures. The **Design Professional's** approval of a specific item shall not indicate approval of an assembly of which the item is a component. After the rejection of the second resubmittal of any one Submittal, the **Contractor** shall bear the cost of the review of each subsequent resubmittal.

4.8. Preparation of Change Orders and Construction Change Directives.

4.8.1. The **Design Professional** will prepare Change Orders and **Construction Change Directives** and may authorize minor Modifications in the Work as provided in Article 11.

4.9. Inspections.

4.9.1. The **Design Professional** will conduct inspections to determine the date or dates of Substantial Completion and the date of final completion; will receive and forward to the **City** for the **City's** review and records written warranties and related documents required by the Contract and assembled by the **Contractor**; and will issue a final certificate for payment upon the **Contractor's** compliance with all of the requirements of the Contract Documents.

4.10. Interpretations, Clarifications, and Decisions.

4.10.1. The **Design Professional** will interpret and decide matters concerning performance under and requirements of the Contract Documents on written request of either the **City** or the **Contractor**. The **Design Professional's** response to such requests will be made with reasonable promptness and within the time set forth in the Agreement between the **City** and the **Design Professional**. Any such written interpretations, clarifications, and decisions shall be binding on the **Contractor**.

4.10.2. Interpretations, clarifications, and decisions of the **Design Professional** will be consistent with the intent of and reasonably inferable from the Contract Documents and will be in writing or in the form of drawings. The **Design Professional** will not be liable to the **Contractor**, any Subcontractor, or Supplier for results of interpretations, clarifications, or decisions so rendered in good faith.

4.10.3. The **Design Professional** may, as the **Design Professional** judges desirable, issue additional drawings or instructions indicating in greater detail the construction or design of the various parts of the Work; such drawings or instructions may be effected by a Field Order or other notice to the **Contractor**, and provided such drawings or instructions are reasonably consistent with the previously existing Contract Documents, the Work shall be executed in accordance with such additional drawings or instructions without any additional cost or an extension of the Contract Time.

4.10.4. The **Design Professional's** decisions on matters relating to aesthetic effect must be consistent with the **City's** and will be final.

4.11. Limitation on the Design Professional's Responsibilities .

4.11.1. Neither the **Design Professional's** authority to act under the provisions of the Contract Documents nor any decision made by the **Design Professional** in good faith to exercise or not to exercise such authority shall give rise to any duty or responsibility of the **Design Professional** to the **Contractor**, any Subcontractor, any Supplier, any surety for any of them or any other person.

4.11.2. The **Design Professional** will not have control over or charge of and will not be responsible for construction means, methods, techniques, sequences, or procedures, or for safety precautions and programs in connection with the Work, since these are solely the **Contractor's** responsibility as provided in Article 5. The **Design Professional** will not be responsible for the **Contractor's** failure to carry out the Work in accordance with the Contract Documents. The **Design Professional** will not have control over or charge of and will not be responsible for acts or omissions of the **Contractor**, Subcontractors, Suppliers, or of any other persons performing portions of the Work.

ARTICLE 5: THE CONTRACTOR

5.1. Relationship with the City.

5.1.1. The **Contractor** is an independent contractor and not an employee of the **City**. The **Contractor** is engaged by virtue of the Contract to perform only those services contained therein. The **Contractor** is not authorized to contract on behalf of the **City** or to incur any liability on the part of the **City**.

5.2. Code of Conduct.

5.2.1. M.G.L. c. 268A establishes standards of conduct for officials and employees of the **City**. The **Contractor** shall familiarize itself with the statute and act accordingly.

5.3. Quality Assurance.

5.3.1. The **Contractor** shall be responsible for ensuring that it, all Subcontractors, Suppliers, and all persons employed to do the Work under the Contract Documents perform in a professional manner, provide a high quality of service and Work, and perform in accordance with the Contract Documents.

5.4. Supervision.

5.4.1. Competence and Efficiency. The **Contractor** shall supervise, inspect, and direct the Work competently and efficiently, devoting such attention thereto and applying such skills, attention and expertise as may be necessary to perform the Work in accordance with the Contract Documents.

5.4.2. Construction Means, Methods, Techniques, Etc. The **Contractor** shall be solely responsible for and have control over construction means, methods, techniques, sequences, and procedures and for coordinating all portions of the Work under the Contract. Where the Contract Documents refer to particular construction means, methods, techniques, sequences, or procedures or indicate or imply that such are to be used in the Work, such mention is intended only to indicate that the operations of the **Contractor** shall be such as to produce at least the quality of Work implied by the operations described. The actual determination of whether or not the described operations may be safely and suitably employed on the Work shall be the responsibility of the **Contractor**, who shall notify the **Design Professional** in writing, prior to implementation, of the actual means, methods, techniques, sequences, or procedures which will be employed on the Work, if these differ from those mentioned in the Contract Documents. All loss, damage, liability or cost of correcting defective work arising from the employment of any construction means, methods, techniques, sequences, or procedures shall be borne by the **Contractor**, notwithstanding that such construction means, methods, techniques, sequences, or procedures are referred to, indicated or implied by the Contract Documents, unless the **Contractor** has given timely notice to the **City** and the **Design Professional** in writing that such means, methods, techniques, sequences, or procedures are not safe or suitable, and the **City** has then instructed the **Contractor** in writing to proceed at the **City's** risk.

5.4.3. Variance between the Contract Documents and Statutes, Ordinances, Codes, Rules, and Regulations. The **Contractor** shall promptly notify the **Design Professional** and the **City** in writing of any variances between the Contract Documents and statutes, ordinances,

codes, rules, and regulations. If the **Contractor**, without written notice to the **Design Professional** and the **City**, performs Work knowing that it is contrary to statutes, ordinances, codes, rules, and regulations, the **Contractor** shall assume full responsibility for such Work and shall bear the costs associated therewith, i.e., replacement, repairs, removal, and fines.

5.4.4. Acts and Omissions. The **Contractor** shall be responsible to the **City** for the acts and omissions of all persons performing or supplying the Work.

5.4.5. Inspections. The **Contractor** shall be responsible for inspection of portions of Work already performed under this Contract to determine whether such portions are in proper condition to receive subsequent Work.

5.5. Personnel.

5.5.1. Suitability. The **Contractor** shall provide competent, properly licensed and/or certified, suitably qualified, and reliable personnel to perform the Work required by the Contract Documents. The **Contractor** shall enforce strict discipline and maintain good order at the site at all times. The **Contractor** shall not employ any Subcontractor, Supplier, or other person, whether initially or as a substitute, against whom the **City** may have reasonable objection. Acceptance of any Subcontractor or other person by the **City** shall not constitute a waiver of any right of the **City** to reject defective Work.

5.5.2. Sexual Harassment. Sexual harassment is an unlawful practice under M.G.L. c. 151B. The **Contractor**, Subcontractors, and all other persons responsible for any portion of the Work shall refrain from engaging in sexual harassment. The **Contractor** shall be responsible for any acts of sexual harassment committed by any persons responsible for any portion of the Work. The **Contractor** shall take appropriate action against any such individuals.

5.5.3. Weapons and Illegal Drugs. No weapons or illegal drugs are permitted on the Site. It is the responsibility of the **Contractor** to ensure that no weapons or illegal drugs are brought to the Site.

5.5.4. Maximum Work Day and Work Week. (*Reference: M.G.L. c. 149, §§30 and 34;*). No laborer, worker, mechanic, foreperson or inspector working within this Commonwealth in the employ of the **Contractor**, Subcontractor or other person doing or contracting to do the whole or part of the work contemplated by the Contract, shall be required or permitted to work more than eight (8) hours in any one day or more than forty-eight (48) hours in any one week, or more than six (6) days in any one week, except in cases of emergency.

5.5.5. Lodging. (*Reference: M.G.L. c. 149, §25;*). Every employee under this Contract shall lodge, board and trade where and with whom he or she elects, and neither the **Contractor** nor its agents or employees shall, either directly or indirectly, require as a condition of the employment of any person that the employee shall lodge, board or trade at a particular place or with a particular person.

5.5.6. Wage Rates. (*Reference: M.G.L. c. 149, §27*). Mechanics and apprentices, teamsters, chauffeurs and laborers performing Work shall be paid no less than the minimum rate of wages included in the bid documents and the Project Manual and which are made part of the

Contract. They shall continue to be the minimum rate of wages for said employees during the life of the Contract. The **Contractor** shall keep a legible copy of the wage rates posted in a conspicuous place at the site during the life of the Contract. These rates of wages shall include payments by employers to health and welfare plans, pension plans and supplementary unemployment benefit plans as provided in M.G.L. c. 149, §26,, and such payments shall be considered as payments to persons under M.G.L. c. 149, §27 performing work as therein provided. If the **Contractor** does not make payments to a health and welfare plan, a pension plan and a supplementary unemployment benefit plan, where such payments are included in the rates of wages, the **Contractor** shall pay the amount of said payments directly to each employee engaged in the Work. If the **Contractor** pays less than the rate of wages, including payments to health and welfare funds and pension funds, or the equivalent payments in wages to any person performing Work within the classifications as determined by the Commissioner of Labor and Industries, and if the **Contractor** takes or receives for its own use or the use of any other person, as a rebate, refund or gratuity, or in any other guise, any part or portion of the wages, including payments to health and welfare funds and pension funds, or the equivalent payment in wages, paid to such person for Work done or service rendered on the Project, the **Contractor** will be subject to the penalties set forth in M.G.L. c. 149, §27. Notwithstanding the foregoing and the requirements of 5.5.7.1 and 5.5.7.2 below, if the Contract is federally funded, federal labor standards apply, including Davis Bacon minimum wage rates and payroll reporting requirements. See the "Federal Requirements" section at the end of these contract documents.

5.5.7. Payroll Records of Employees. (*Reference:* M.G.L. c. 149, §27B;). The **Contractor** and all Subcontractors who are subject to M.G.L. c. 149, §§27 and 27A shall keep a true and accurate record of all mechanics and apprentices, teamsters, chauffeurs, and laborers performing Work showing the name, address and occupational classification of each such employee, the hours worked by and the wages paid to all such employees. The **Contractor** and the Subcontractors shall submit a copy of said record to the **City** on a weekly basis.

5.5.7.1. (*Reference:* M.G.L. c. 149, §27B;). The **Contractor** and all Subcontractors who are subject to M.G.L. c. 149, §§27 and 27A shall preserve their payroll records for a period of three (3) years from the date of completion of the Contract.

5.5.7.2. (*Reference:* M.G.L. c. 149, §27B). The **Contractor** and all Subcontractors who are subject to M.G.L. c. 149, §§27 and 27A shall furnish to the Commissioner of Labor and Industries and the **City** within fifteen (15) days after completion of their portion of the Work a statement executed by the **Contractor** or Subcontractor or by any authorized officer or employee of the **Contractor** or Subcontractor who supervises the payment of wages in the form found in M.G.L. c.149, §27B.

5.6. Superintendence.

5.6.1. Employment of a Superintendent. The **Contractor** shall employ a competent, properly licensed superintendent, reasonably acceptable to the **City**, and necessary assistants who shall be in attendance at the Site full time during the progress of the Work until the date of Substantial Completion and for such additional time thereafter as the **Design Professional** or the **City** may determine to be necessary for the expeditious completion of the Work, including final completion. If continually in the employ of the Contractor, the same Superintendent shall be

assigned to this project.

5.6.2. Removal/Replacement of a Superintendent. The **Contractor** shall remove the superintendent if requested to do so in writing by the **City** and shall promptly replace such superintendent with a competent person reasonably acceptable to the **City**. The superintendent shall represent the **Contractor**, and communications given to the superintendent shall be as binding as if given to the **Contractor**. The **Contractor** shall not replace the superintendent without written notice to the **City** and the **Design Professional**.

5.6.3. Registered Professional Engineer or Registered Land Surveyor. The **Contractor** shall retain a competent Registered Professional Engineer or Registered Land Surveyor, acceptable to the **Engineer**, who shall establish the exterior lines and required elevations of all buildings and structures to be erected on the site and shall establish sufficient lines and grades for the construction of associated Work such as, but not limited to, roads, utilities, and site grading. The Engineer or Land Surveyor shall certify as to the actual location of the constructed facilities in relation to property lines, building lines, easements, and other restrictive boundaries.

5.6.4. Building Grades, Lines, Etc.; The **Contractor** shall establish the building grades; lines; levels; and column, wall and partition lines required by the various Subcontractors in laying out their Work.

5.6.5. Coordination and Supervision. The **Contractor** shall coordinate and supervise the Work performed by Subcontractors to the end that the Work is carried out without conflict between trades and so that no trade, at any time, causes delay to the general progress of the Work. The **Contractor** and all Subcontractors shall at all times afford each trade, any separate contractor, or the **City**, every reasonable opportunity for the installation of Work and the storage of materials.

5.6.6. Job Meetings. There shall be job meetings held on a weekly basis, or more often if required by the **City**. The **Contractor** shall arrange for and attend weekly job meetings with the **Design Professional** and such other persons as the **Design Professional** may from time to time wish to have present. The **Contractor** shall be represented by a principal, project manager, general superintendent or other authorized main office representative, as well as by the **Contractor's** own superintendent. An authorized representative of any Subcontractor or Sub-subcontractor shall attend such meetings if the representative's presence is requested by the **Design Professional**. Such representatives shall be empowered to make binding commitments on all matters to be discussed at such meetings, including costs, payments, Change Orders, time schedules and workforce power. Any notices required under the Contract may be served on such representatives.

5.7. Materials, Labor, Equipment, Etc.

5.7.1. Provision of. Unless otherwise provided in the Contract Documents, the **Contractor** shall furnish and assume full responsibility for all materials, equipment, labor, transportation, construction equipment and machinery, tools, appliances, fuel, power, light, heat, telephone, water, sanitary facilities, temporary facilities, and all other facilities and incidentals

necessary for the furnishing, performance, testing, start-up, and completion of the Work.

5.7.2. Quality and Use of. All materials and equipment shall be of good quality and new, except as otherwise provided in the Contract Documents. If required by the **Design Professional**, the **Contractor** shall furnish satisfactory evidence (including reports of required tests) as to the kind and quality of materials and equipment. All materials and equipment shall be applied, installed, connected, erected, used, cleaned, and conditioned in accordance with instructions of the applicable Supplier, except as otherwise provided in the Contract Documents.

5.7.3. Discrepancies or Defects. If the **Contractor** is unable to perform its Work because of discrepancies or defects in the work of the **City's** own forces or of a separate contractor, the **Contractor** shall immediately notify the **Design Professional** and the **City** in writing of the conditions that render unable to so perform. Failure to notify the **Design Professional** constitutes an acknowledgment and acceptance of the other work as being fit and proper for integration with the **Contractor's** Work except for latent or non-apparent defects and deficiencies in the other work.

5.8. Contractor's Management and Financial Statement Requirements. (Reference: M.G.L. c. 30, §39R)

5.8.1. The words defined herein shall have the meaning stated below whenever they appear in this Paragraph:

5.8.1.1. "Contractor" means any person, corporation, partnership, joint venture, sole proprietorship, or other entity awarded a contract pursuant to M.G.L. c.149, §44A-H or M.G.L. c. 30, §39M, inclusive.

5.8.1.2. "Contract" means any contract awarded or executed pursuant to M.G.L. c. 149, §44A-H or M.G.L. c. 30, §39M, which is for an amount or estimate amount that exceed the dollar amount set forth in M.G.L. c. 30, §39R.

5.8.1.3. "Records" means books of original entry, accounts, checks, bank statements and all other banking documents, correspondence, memoranda, invoices, computer printouts, tapes, discs, papers and other documents or transcribed information of any type, whether expressed in ordinary or machine language.

5.8.1.4. "Independent Certified Public Accountant" means a person duly registered in good standing and entitled to practice as a certified public accountant under the laws of the place of his/her residence or principal office and who is in fact independent. In determining whether an accountant is independent with respect to a particular person, appropriate consideration should be given to all relationships between the accountant and that person or any affiliate thereof. Determination of an accountant's independence shall not be confined to the relationships existing in connection with the filing of reports with the **City**.

5.8.1.5. "Audit," when used in regard to financial statement, means an examination of records by an independent certified public accountant in accordance with generally accepted accounting principles and auditing standards for the purpose of

expressing a certified opinion thereon, or, in the alternative, a qualified opinion or a declination to express an opinion for stated reasons.

5.8.1.6. "Accountant's Report," when used in regard to financial statements, means a document in which an independent certified accountant indicates the scope of the audit which s/he has made and sets forth his/her opinion regarding the financial statements taken as a whole with listing of noted exceptions and qualifications, or an assertion to the effect that an overall opinion cannot be expressed. When an overall opinion cannot be expressed the reason therefore shall be stated. An accountant's report shall include as part thereof a signed statement by the responsible corporate officer attesting that management has fully disclosed all material facts to the independent certified public accountant, and that the audited financial statement is a true and complete statement of the financial condition of the contractor.

5.8.1.7. "Management," when used herein, means the chief executive officers, partners, principals or other person or persons primarily responsible for the financial and operational policies and practices of the Contractor.

5.8.1.8. Accounting terms, unless otherwise defined herein shall have a meaning in accordance with generally accepted accounting principles and auditing standards.

5.8.2. The Contractor shall make, and keep for at least six (6) years after final payment, books, Records, and accounts that in reasonable detail accurately and fairly reflect the transactions and dispositions of the Contractor.

5.8.3. Until the expiration of six (6) years after final payment, the Office of the Inspector General, and the Deputy Commissioner of the Division of Capital Asset Management shall have the right to examine any books, documents, papers or Records of the Contractor or of its Subcontractors that directly pertain to, and involve transactions relating to, the Contractor or its Subcontractors.

5.8.4. The Contractor shall describe any change in the method of maintaining Records or recording transactions which materially affect any statements filed with the City, including in its description the date of the change and reasons therefore, and shall accompany said description with a letter from the Contractor's Independent Certified Public Accountant approving or otherwise commenting on the changes.

5.8.5. The Contractor shall file a Statement of Management on internal accounting controls as set forth below prior to the execution of the Contract.

5.8.6. The Contractor shall file prior to the execution of the contract and shall continue to file annually, an Audited Financial Statement for the most recent completed fiscal year as set forth below.

5.8.7. The Contractor shall file with the City a Statement of Management as to whether the system of internal accounting controls of the Contractor and its subsidiaries reasonably assures that:

5.8.7.1. transactions are executed in accordance with Management's general and specific authorization;

5.8.7.2. transactions are recorded as necessary to permit preparation of financial statements in conformity with generally accepted accounting principles, and to maintain accountability for assets;

5.8.7.3. access to assets is permitted only in accordance with Management's general or specific authorization; and

5.8.7.4. the recorded accountability for assets is compared with the existing assets at reasonable intervals and appropriate action is taken with respect to any difference.

5.8.7.5. The Contractor shall also file with the **City** a statement prepared and signed by an Independent Certified Public Accountant stating that s/he has examined the Statement of Management on internal accounting controls, and expressing an opinion as to:

5.8.7.5.1. whether the representation of Management in response to this paragraph and paragraphs 5.8.2. through 5.8.6 above are consistent with the result of Management's evaluation of the system of internal accounting controls; and

5.8.7.5.2. whether such representations of Management are, in addition, reasonable with respect to transactions and assets in amounts which would be material when measured in relation to the applicant's financial statements.

5.8.8. The Contractor shall annually file with the Commissioner of the Division of Capital Asset Management during the term of the contract a financial statement prepared by an Independent Certified Public Accountant on the basis of an Audit by such accountant. The final statement filed shall include the date of final payment. All statements shall be accompanied by an accountant's report. Such statements shall be made available to the **City** upon request.

5.9. Taxes.

5.9.1 The **Contractor** shall pay all sales, consumer, use, and other similar taxes for the Work or portions thereof which are provided by the **Contractor** which are legally enacted when bids are received, whether or not yet effective or merely scheduled to go into effect. However, the **Contractor** shall not pay, and the **City** shall not reimburse or pay the **Contractor** for, any sales taxes for building supplies or materials for which an exemption is provided in M.G.L. c. 64H, §6(f). The **City's** tax exemption number to be used by the **Contractor** in this regard is E04-600-1414.

5.10. Permits, Licenses, and Fees.

5.10.1 Unless otherwise provided, the **Contractor** shall obtain and pay the fees for all permits, licenses, and inspections that are necessary for the proper execution and completion of the Work and which are customarily secured after execution of the Contract and which are legally required. All fees for permits, licenses, and inspections required by any **City** department shall be waived.

5.11. Notices Required By Statutes, Ordinances, Codes, Rules, Regulations, and Orders of the City.

5.11.1 The **Contractor** shall give notices required by statutes, ordinances, codes, rules, regulations, and orders of the **City** bearing on performance of the Work.

5.12. Additional Information from Design Professional.

5.12.1. The **Contractor** shall perform the Work in accordance with the Contract Documents and submittals approved pursuant to Article 4.

5.12.2. The **Contractor** shall give the **Design Professional** timely notice of any additional Plans, Specifications, or instructions required to define the Work in greater detail, or to permit the proper progress of the Work.

5.12.3. The **Contractor** shall not proceed with any Work not clearly and consistently defined in detail in the Contract Documents, but shall request additional drawings or instructions from the **Design Professional** as provided in the previous Paragraph. If the **Contractor** proceeds with such Work without obtaining further drawings, Specifications, or instructions, the **Contractor** shall correct Work incorrectly done at the **Contractor's** own expense.

5.13. "Or equal."

5.13.1. Requirements for Substitutions. (*Reference: M.G.L. c. 30, §39M(b).*) Where products or materials are prescribed by manufacturer name, trade name, or catalog reference, the words "or approved equal" shall be understood to follow. An item shall be considered equal to the item so named or described if, in the opinion of the **Design Professional**:

5.13.1.1. it is at least equal in quality, durability, appearance, strength, and design;

5.13.1.2. it performs at least equally the function imposed by the general design for the Work;

5.13.1.3. it conforms substantially, even with deviations, to the detailed requirements for the items as indicated by the Specifications.

5.13.2. Net Savings. No proposed substitution will be permitted unless the **Contractor** certifies that the proposed substitution will yield a net savings to the **City** and will not extend the Contract Time.

5.13.3. Contractor's Expense. Any structural or mechanical changes made necessary to

accommodate substituted equipment under this paragraph (including but not limited to engineering fees) shall be at the expense of the **Contractor** or **Subcontractor** responsible for the Work item.

5.13.3.1. Any additional cost, or any loss or damage arising from the substitution of any material or any method for those originally specified shall be borne by the **Contractor**, notwithstanding approval or acceptance of such substitution by the **City** or the **Design Professional**, unless such substitution was made at the written request or direction of the **City** or the **Design Professional**.

5.13.3.2. All data to be provided by the **Contractor** in support of any proposed "or equal" or substitute item will be at the **Contractor's** expense.

5.13.4. Meeting Requirements. The **Contractor** shall be responsible for determining that all materials furnished for the Work meet all requirements of the Contract Documents. The **Design Professional** may require the **Contractor** to produce reasonable evidence that a material meets such requirements, such as certified reports of past tests by qualified testing laboratories, reports of studies by qualified experts, or other evidence which, in the opinion of the **Design Professional**, would lead to a reasonable certainty that any material used, or proposed to be used, in the Work meets the requirements of the Contract Documents. All such data shall be furnished at the **Contractor's** expense. This provision shall not require the **Contractor** to pay for periodic testing of different batches of the same material, unless such testing is specifically required by the Contract Documents to be performed at the **Contractor's** expense.

5.13.5. Named Manufacturer's Product. In all cases in which a manufacturer's name, trade name, or other proprietary designation is used in connection with materials or articles to be furnished under this Contract, whether or not the phrase "or equal" is used after such name, the **Contractor** shall furnish the product of the name manufacturer(s) without substitution, unless a written request for a substitute has been submitted by the **Contractor** and approved in writing by the **Design Professional** as provided in the following paragraph.

5.13.6. Deviations. If the **Contractor** proposes to use a material which while suitable for the intended use, deviates in any way from the detailed requirements of the Contract Documents, the **Contractor** shall inform the **Design Professional** in writing of the nature of such deviations at the time the material is submitted for approval and shall request written approval of the deviation from the requirements of the Contract Documents.

5.13.7. Rejection of Deviations. In requesting approval of deviations or substitutions, the **Contractor** shall provide, upon request, evidence leading to a reasonable certainty that the proposed substitution or deviation will provide a quality of result at least equal to that otherwise attainable. If, in the opinion of the **Design Professional**, the evidence presented by the **Contractor** does not provide a sufficient basis for such reasonable certainty, the **Design Professional** may reject such substitution or deviation without further investigation.

5.13.8. Consistent Character and Quality of Design. The Contract Documents are intended to produce a building of consistent character and quality of design. All components of the building including visible items of mechanical and electrical equipment have been selected to have a coordinated design in relation to the overall appearance of the Project. The **Design**

Professional shall judge the design and appearance of proposed substitutes on the basis of their suitability in relation to the overall design of the Project, as well as for their intrinsic merits. The **Design Professional** will not approve as equal to materials specified proposed substitutes that, in the **Design Professional's** opinion, would be out of character, obtrusive, or otherwise inconsistent with the character or quality of design of the Project. In order to permit coordinated design of color and finishes the **Contractor** shall, if required by the **Design Professional**, furnish the substituted material in any color, finish, texture, or pattern which would have been available from the manufacturer originally specified, at no additional cost to the **City**.

5.13.9. Warranty. The warranties provided herein shall be in addition to and not in limitation of any other warranty required by the Contract Documents or otherwise prescribed by law.

5.13.10. Design Professional's Approval. The **Design Professional** will be the sole judge of acceptability. No "or equal" or substitute will be ordered, installed, or utilized without the **Design Professional's** prior written acceptance which will be evidenced by either a Change Order or an approved Shop Drawing. The **City** may require the **Contractor** to furnish at the **Contractor's** expense a special performance guarantee or other surety with respect to any "or equal" or substitute. The **Design Professional** will record the time required by the **Design Professional** and its consultants in evaluating substitutes proposed or submitted by the **Contractor** and in making changes in the Contract Documents (or in the provisions of any other direct contract with the **City** for work on the Project) occasioned thereby. Whether or not the **Design Professional** accepts a substitute item so proposed or submitted by the **Contractor**, the **Contractor** shall reimburse the **City** for the charges of the **Design Professional** and its consultants for evaluating each such proposed substitute item.

5.14. Substitute Construction Methods or Procedures.

5.14.1 If a specific means, method, technique, sequence, or procedure of construction is shown or indicated in and expressly required by the Contract Documents, the **Contractor** may furnish or utilize a substitute means, method, technique, sequence or procedure of construction acceptable to the **Design Professional**. The **Contractor** shall submit sufficient information to allow the **Design Professional**, in the **Design Professional's** sole discretion, to determine whether the substitute proposed is equivalent to that expressly called for by the Contract Documents.

5.15. Contractor's Progress Schedule.

5.15.1. Before Starting Construction. Within ten (10) days after the date of the Notice to Proceed, the **Contractor** shall submit to the **Design Professional** for review:

5.15.1.1. a preliminary progress schedule indicating the times (number of days or dates) for starting and completing the various stages of the Work;

5.15.1.2. a preliminary schedule of Shop Drawing and Sample submittals which will list each required submittal and the times for submitting, reviewing, and processing such submittal; and

5.15.1.3. a refined schedule of values for all of the Work which will include

quantities and prices of items aggregating the Contract Sum and will subdivide the Work into component parts in sufficient detail to serve as the basis for progress payments during construction. Such prices will include an appropriate amount of overhead and profit applicable to each item of Work.

5.15.2. Review of Progress Schedule. At least ten (10) days prior to the commencement of construction, the **Design Professional**, the **Contractor**, and any other appropriate persons will meet to review and discuss the acceptability to the **Design Professional** of the progress schedule. The **Contractor** will have an additional ten (10) days to make corrections and adjustments and to complete and resubmit the schedule. No progress payment shall be made to the **Contractor** until the schedule is submitted to and found acceptable by the **Design Professional** as provided below.

5.15.3. Acceptability of Progress Schedule. The progress schedule will be acceptable to the **Design Professional** if, according to the **Design Professional**, it provides an orderly progression of the Work to completion within any specified time frame, but such acceptance will neither impose on the **Design Professional** responsibility for the sequencing, scheduling, or progress of the Work nor interfere with or relieve the **Contractor** from the **Contractor's** full responsibility therefore. The **Contractor's** schedule of Submittals must be acceptable to the **Design Professional** in providing a workable arrangement for reviewing and processing the required Submittals. The **Contractor's** schedule of values must be acceptable to the **Design Professional** as to form and substance.

5.15.4. Sepia and Copies. After the **Design Professional** has approved the schedule, the **Contractor** shall submit to the **Design Professional** one (1) sepia and four (4) copies bearing the **Contractor's** stamp of approval as a representation to the **City** that the **Contractor** has determined or verified all data on that progress schedule and that the **Contractor**, the Subcontractors and Suppliers have reviewed and coordinated the sequences in that progress schedule with the requirements of the Work.

5.15.5. Adjustment of Schedule. The **Contractor** shall adhere to the established progress schedule which may be adjusted from time to time as follows: the **Contractor** shall submit to the **Design Professional** for acceptance proposed adjustments in the progress schedule that will not change the Contract Time. Such adjustments will conform generally to the progress schedule then in effect and will comply with any provisions of the requirements applicable thereto.

5.15.6. During Construction. The **Contractor** shall submit monthly progress schedules to the **Design Professional**. The schedules shall stay current with the **Contractor's** approach to the Work remaining.

5.15.7. Schedule of Submittals . The **Contractor** shall prepare and keep current, for the **Design Professional's** approval, a schedule of Submittals that is coordinated with the **Contractor's** construction schedule and allows the **Design Professional** reasonable time to review Submittals.

5.16. Project Coordination.

5.16.1. In General. The **Contractor** shall be responsible for the proper coordination of the Work of all of the trades.

5.16.2. Coordination with Subcontractors. The **Contractor** shall coordinate the work of each Subcontractor with the Work of every other Subcontractor whose Work affects the other.

5.16.3. Coordination with the City's Own Forces or Separate Contractors. The **Contractor** shall coordinate its operations with those of the **City's** own forces or separate contractors. The **Contractor** shall provide the **City's** own forces and separate contractors a reasonable opportunity for the handling, unloading and storage of their materials and equipment and execution of their work. The **Contractor** shall connect and coordinate its Work with theirs.

5.16.4. Coordination with Utility Companies. The **Contractor** shall coordinate its operations with all the appropriate utility companies to assure that the utilities required on the Project are available and functioning properly pursuant to the requirements of the Contract Documents.

5.17. Project Photographs.

5.17.1. In General. The **Contractor** shall take, at its own expense, interior and exterior photographs at the site, from different vantages as directed by the **Design Professional** or the **City**, before beginning any Work and thereafter, at a minimum, on the first work day of each month until final completion of the Work, including final Site photos. Photos shall be taken of any Work that will be buried or concealed while the Work is still exposed. The photographs shall be taken by a skilled commercial photographer. The number of photographs required shall be at the discretion of the **City** or the **Design Professional**. One aerial photo shall be required a) prior to commencement of the work and b) at the completion of the work. See Section 01320 – Construction Progress Documentation.

5.17.2. Prints and Digital Media. Within fourteen (14) days after the photographs have been taken, the **Contractor** shall cause prints to be made and delivered to the **City** and the **Design Professional**. All photographs shall be 8" x 10". Each print shall state the date of the photograph, the name of the Project, the description of the view and the name and address of the photographer. The **City** shall receive one glossy print of each photo as well as all prints in digital form on compact disc. The **Design Professional** shall receive one glossy print.

5.17.3. Failure to Comply. Should the **Contractor** fail to adhere to any requirement set forth in the previous two paragraphs, the **City** may have the photographs taken at the **Contractor's** expense or receive a set-off against the **Contractor's** next application for payment.

5.18. Record Documents and Samples at the Site.

5.18.1 The **Contractor** shall maintain in a safe place at the site one record copy of all Plans, Specifications, Modifications, Change Orders, **Construction Change Directives**, Field Orders and written interpretations and clarifications in good order and annotated to show all changes made during construction. These record documents together with all approved Samples and a counterpart of all approved Shop Drawings will be available to the **Design Professional** for reference. Upon completion of the Work, these record documents, Samples and Shop

Drawings will be delivered by the **Contractor** to the **Design Professional** for the **City**.

5.19. Submittals.

5.19.1. Purpose. The purpose of Submittals is to demonstrate for those portions of the Work for which Submittals are required the way the **Contractor** proposes to conform to the information given and the design concept expressed in the Contract Documents.

5.19.2. Submittal Procedure. Within ten (10) days from the Notice to Proceed, the **Contractor** shall submit to the **Design Professional** a completed Submittals schedule. The **Contractor** shall review, approve, and submit to the **Design Professional** Submittals required by the Contract Documents with reasonable promptness and in such sequence as to cause no delay in the Work or in the activities of the **City** or of separate contractors. Submittals made by the **Contractor** that are not required by the Contract Documents may be returned without action. The schedules shall be updated and resubmitted each month. All Submittals will be identified as the **Design Professional** may require and in the number specified in the General Requirements. The data shown on the Shop Drawings will be complete with respect to quantities, dimensions, specified performance and design criteria, materials, and similar data to show the **Design Professional** the materials and equipment that the **Contractor** proposes to provide and to enable the **Design Professional** to review the information for the limited purposes stated below.

5.19.3. Samples. The **Contractor** shall also submit Samples to the **Design Professional** for review and approval in accordance with said accepted schedule of Submittals. Each Sample will be identified clearly as to material, Supplier, pertinent data such as catalog numbers and the use for which it is intended and otherwise as the **Design Professional** may require to enable the **Design Professional** to review the Submittal for the limited purposed stated below. The numbers of each Sample to be submitted will be as specified in the Specifications. Unless otherwise specified in the Specifications, three (3) specimens of each Sample shall be submitted.

5.19.3.1. The Samples shall be of sufficient size to permit proper evaluation of material. Where variations in color or other characteristics are to be expected, samples showing the minimum range of variation shall be submitted. Materials exceeding the range of variation of the approved Samples will not be approved on the Work.

5.19.3.2. All costs associated with delivery of Samples will be paid by the **Contractor**.

5.19.4. Contractor's Verifications. Before submitting each Submittal, the **Contractor** shall have determined and verified:

5.19.4.1. all field measurements, quantities, dimensions specified performance criteria, installation requirements, materials, catalog numbers, and similar information with respect thereto;

5.19.4.2. all materials with respect to intended use, fabrication, shipping, handling, storage, assembly, and installation pertaining to the performance of the Work; and

5.19.4.3. Provide all information relative to the **Contractor's** sole responsibilities in respect of means, methods, techniques, sequences, and procedures of construction and safety precautions and programs incident thereto.

5.19.5. Contractor's Representations. By approving and providing Submittals, the **Contractor** thereby represents that the **Contractor** has determined and verified all dimensions, quantities, field dimensions, relations to existing Work, coordination with Work to be installed later, coordination with information on previously accepted Submittals and verification of compliance with all the requirements of the Contract Documents. The accuracy of all such information is the responsibility of the **Contractor**. In reviewing Submittals, the **Design Professional** shall be entitled to rely upon the **Contractor's** representation that such information is correct and accurate.

5.19.6. Coordination. The **Contractor** shall also have reviewed and coordinated each Submittal with other Submittals and with the requirements of the Work and the Contract Documents.

5.19.7. Stamp or Specific Written Indication. Each Submittal will bear a stamp or specific written indication that the **Contractor** has satisfied the **Contractor's** obligations under the Contract Documents with respect to the **Contractor's** review and approval of that Submittal.

5.19.8. Written Notice of Variations. At the time of each Submittal, the **Contractor** shall give the **Design Professional** specific written notice of such variations, if any, that the Submittal may have from the requirements of the Contract Documents. Such notice is to be in a written communication separate from the Submittal. Moreover, the **Contractor** shall make a specific notation on each Submittal to the **Design Professional** for review and approval of each such variation.

5.19.9. Review and Approval by the Design Professional. The **Contractor** shall perform no portion of the Work requiring a Submittal until the respective Submittal has been approved by the **Design Professional**. Such Work shall be in accordance with approved Submittals.

5.19.9.1. The **Design Professional** will review and approve Submittals in accordance with the schedule of Submittals accepted by the **Design Professional** as required above. The **Design Professional's** review and approval will be only to determine if the items covered by the Submittals will, after installation or incorporation in the Work, conform to the information given in the Contract Documents and be compatible with the design concept of the completed Project as a functioning whole as indicated in the Contract Documents. The **Design Professional's** review and approval will not extend to means, method, technique, sequences, or procedures of construction (except where a particular means, method, technique, sequences or procedures of construction is specifically and expressly called for by the Contract Documents) or to safety precautions or programs incident thereto. The review and approval of a separate item as such will not indicate approval of the assembly in which the item functions.

5.19.10. Deviations. The **Contractor** shall not be relieved of responsibility for deviations from requirements of the Contract Documents by the **Design Professional's** approval of Submittals unless the **Contractor** has specifically informed the **Design Professional** in

writing of such deviation at the time of Submittal and the **Design Professional** has given written approval to the specific deviation. The **Contractor** shall not be relieved of responsibility for errors or omissions in Submittals by the **Design Professional's** approval thereof.

5.19.11. Revisions. The **Contractor** shall make corrections required by the **Design Professional** and shall return the required number of corrected copies of Submittals and submit as required new Submittals for review and approval. The **Contractor** shall direct specific attention, in writing or on resubmitted Submittals, to revisions other than those requested by the **Design Professional** on previous Submittals. Unless such written notice has been given, the **Design Professional's** approval of a resubmitted Submittal shall not constitute approval of any changes not requested on the prior Submittal.

5.19.12. Related Work. Where a Submittal is required by the Contract Documents or the schedule of Submittals accepted by the **Design Professional**, any related Work performed prior to the **Design Professional's** review and approval of the pertinent Submittal will be at the sole expense and responsibility of the **Contractor**.

5.19.13. Informational Submittals. Informational Submittals upon which the **Design Professional** is not expected to take responsive action may be so identified in the Contract Documents.

5.19.14. Certification. When professional certification of performance criteria of materials, systems or equipment is required by the Contract Documents, the **City** shall be entitled to rely upon such certifications, and neither the **City** nor the **Design Professional** shall be expected to make any independent examination with respect thereto.

5.20. Continuing the Work.

5.20.1. The **Contractor** shall carry on the Work and adhere to the progress schedule during all disputes or disagreements with the **City**. No Work shall be delayed or postponed pending resolution of any disputes or disagreements, except as otherwise provided herein or as the **City** and the **Contractor** may agree in writing.

5.21. Use of Site; Access to Work.

5.21.1. The right of possession of the premises and the improvements made thereon by the **Contractor** shall remain at all times in the **City**. The **Contractor's** right to entry and use thereof arises solely from the permission granted by the **City** under the Contract Documents. The **Contractor** shall confine the **Contractor's** apparatus, the storage of materials, and the operations of the **Contractor's** workers to limits indicated by law, ordinance, the Contract Documents and permits and/or directions of the **Design Professional** and shall not unreasonably encumber the premises with the **Contractor's** materials. The **City** shall not be liable to the **Contractor**, the Subcontractors, Suppliers, or anyone else with respect to the conditions of the premises, except for a condition caused directly and solely by the negligence of the **City**.

5.21.2. At all times, the **City** and the **Design Professional** shall have access to the Work.

5.22. Protection of Persons and Property.

5.22.1. In General. The **Contractor** shall be responsible for initiating, maintaining, and supervising all health and safety precautions and programs in connection with the performance of the Contract. The **Contractor** is responsible for the implementation of all Federal, State, and local health and safety requirements.

5.22.2. The **Contractor** shall take reasonable precautions for safety of, and shall provide reasonable protection to prevent damage, injury, or loss to:

5.22.2.1. employees on the site and other persons who may be affected thereby;

5.22.2.2. the Work, materials, and equipment to be incorporated therein, whether in storage on or off the site, under the care, custody or control of the **Contractor**, Subcontractors, or Sub-subcontractors;

5.22.2.3. other property at the site or adjacent or in close proximity thereto, such as trees, shrubs, lawns, walks, pavements, roadways, structures, and utilities not designated for removal, relocation, or replacement in the course of construction; and

5.22.2.4. any other property of the **City**, whether or not forming part of the Work, located at the site or adjacent thereto in areas to which the **Contractor** has access.

5.22.3. Notices and Compliance. The **Contractor** shall give notices and comply in all other respects with applicable laws, ordinances, rules, regulations, codes, and lawful orders of public authorities bearing on the safety of persons or property or their protection from damage, injury, or loss. The **Contractor** shall notify owners of adjacent and nearby properties of underground facilities and utility owners when prosecution of the Work may affect them and shall cooperate with them in the protection, removal, relocation, and replacement of their property.

5.22.4. Erection and Maintenance of Safeguards. The **Contractor** shall erect and maintain, as required by existing conditions and the terms of the Contract, reasonable safeguards for safety and protection, including posting danger signs and other warnings against hazards, promulgating safety regulations, and notifying owners and users of adjacent and nearby sites and utilities.

5.22.5. Hazardous Materials and Equipment. When use or storage of explosives or other hazardous materials or equipment or unusual methods are necessary for execution of the Work, the **Contractor** shall exercise utmost care and carry on such activities under the supervision of properly qualified personnel.

5.22.6. Damage to Property. The **Contractor** shall promptly remedy damage and loss to property referred to above. If the damage or loss is due in whole or in part to the **Contractor's** failure to take the precautions required herein, the **Contractor** shall bear the cost, subject to any reimbursement to which the **Contractor** is entitled under property insurance required by the Contract Documents. The **Contractor** shall be fully and solely responsible for all Work and other operations carried out on adjacent properties. The insurance required under

Article 8 shall cover such Work or operations, and the **Contractor** shall indemnify and defend the **City**, the **Design Professional**, and the owners of such adjacent or nearby properties from and against all claims, suits, losses, or costs arising out of such Work or operations.

5.22.7. Fire Protection Equipment and Services. The **Contractor** shall provide and maintain in good operating condition suitable and adequate fire protection equipment and services and shall comply with all reasonable recommendations regarding fire protection made by the representatives of the fire insurance company carrying insurance on the Work or by the local fire chief or fire marshal. The area within the site limits shall be kept orderly and clean and all combustible rubbish shall be promptly removed from the site.

5.22.8. Protection of Excavations, Trenches, etc. The **Contractor** shall at all times protect excavations, trenches, buildings and materials from rain water, ground water, backup or leakage of sewers, drains and other piping, and from water of any other origin and shall remove promptly any accumulation of water. The **Contractor** shall provide and operate all pumps, piping, and other equipment necessary to this end.

5.22.9. Snow and Ice Removal. The **Contractor** shall remove snow and ice that might result in damage or delay.

5.22.10. Safety Representative. The **Contractor** shall designate a qualified and experienced safety representative at the site whose duties and responsibilities shall be the prevention of accidents and the maintaining and supervising of safety precautions and programs.

5.22.11. Weather Protection. (*Reference: M.G.L. c. 149, §44F(1).*) The **Contractor** shall install weather protection and furnish adequate heat in the protected area from November 1 through March 31.

5.22.12. Security. The **Contractor** shall provide, within the Contract Sum, a sufficient number of security personnel at the Site at all times when the **Contractor's** personnel are not present, from commencement of the Work until Substantial Completion to assure that the Site, the facility, and the Work, and all materials and equipment stored at the Site are fully and completely protected against loss or damage due to vandalism, theft, or malicious mischief. If the **Contractor** elects, in addition, to use guard dogs for this purpose, each dog shall at all times be accompanied by an adult handler. If the **Contractor** fails to comply with the requirements of this paragraph, then the **City** may provide appropriate security and charge the cost thereof to the **Contractor**. The **City's** provision of such security, or failure to do so, shall not relieve the **Contractor** of its responsibility to pay for loss or damage due to vandalism, theft, or malicious mischief at the Site.

5.22.13. Hazard Communication Programs. The **Contractor** shall be responsible for coordinating any exchange of material safety data sheets or other hazard communications information required to be made available to or exchanged between or among employers at the site in accordance with laws, codes and regulations.

5.22.14. Noise Pollution Control. The **Contractor** shall comply with all applicable provisions of Somerville Municipal Code §9-109.

5.23. Cutting and Patching.

5.23.1. In General. Unless otherwise provided in the Contract Documents, the **Contractor** shall be responsible for cutting, fitting, or patching required to complete the Work or to make its parts fit together properly, including the work of the City or of separate contractors.

5.23.2. Damage to Work of City or of Separate Contractor. The **Contractor** shall not damage or endanger a portion of the Work or fully or partially completed construction of the **City** or separate contractors by cutting, patching, or otherwise altering such construction, or by excavation. The **Contractor** shall not cut or otherwise alter such construction by the **City** or a separate contractor except with prior written consent of the **City** and of such separate contractor; such consent shall not be unreasonably withheld. The **Contractor** shall not unreasonably withhold from the **City** or a separate contractor the **Contractor's** consent to cutting or otherwise altering the Work.

5.23.3. Damage Caused by Contractor. Should the **Contractor** cause damage to the work or property of any separate contractor at the Site, or should any claim arising out of the **Contractor's** performance of Work at the Site be made by any separate contractor against the **Contractor**, the **City**, the **Design Professional**, or any of the **Design Professional's** consultants, the **Contractor** shall promptly attempt to settle with such other contractor by agreement, or to otherwise resolve the dispute by arbitration or at law. The **Contractor** shall, to the fullest extent permitted by laws and regulations, indemnify and hold harmless the **City**, the **Design Professional**, and the **Design Professional's** consultants from and against all claims, damages, losses and expenses (including, but not limited to, fees of the Design Professional, the Design Professional's consultants, attorneys, and other professionals, and court and arbitration or mediation costs) arising directly, indirectly or consequentially out of any action, legal or equitable, brought by any separate contractor against the **City**, the **Design Professional**, or any of the **Design Professional's** consultants, to the extent based on a claim arising out of the **Contractor's** performance of the Work. Should a separate contractor cause damage to the Work or property of the **Contractor** or should the performance of work by any separate contractor at the site give rise to any other claim, the **Contractor** shall not institute any action, legal or equitable, against the **City**, the **Design Professional**, or any of the **Design Professional's** consultants, or permit any action against any of them to be maintained and continued in its name or for its benefit in any court or before any arbiter which seeks to impose liability on or to recover damages from the **City**, the **Design Professional**, or any of the **Design Professional's** consultants, on account of any such damage or claim. If the **Contractor** delays at any time in performing or furnishing Work by any act or neglect of a separate contractor and the City and the Contractor are unable to agree as to the extent of any adjustment in the Contract Time attributable thereto, the **Contractor** may make a claim for an extension of time in accordance with Article 16. An extension of the Contract Time shall be the **Contractor's** exclusive remedy with respect to the **City**, the **Design Professional**, and the **Design Professional's** consultants, for any delay, disruption, interference, or hindrance caused by any separate contractor.

5.24. Cleaning Up.

5.24.1. During the progress of the Work, the **Contractor** shall keep the premises and surrounding area free from accumulation of waste materials and rubbish caused by operations

under the Contract or other debris. At the completion of the Work, the **Contractor** shall remove from and about the Project all waste materials, rubbish, and debris, and the **Contractor's** tools, construction equipment, machinery, and surplus materials. Surplus materials to be provided to the **City** by specifications shall be stored in a clean, safe and secure area as directed by the **City**. The **Contractor** shall leave the site clean and ready for occupancy by the **City** at Substantial Completion of the Work. Immediately prior to the **Design Professional's** inspection for Substantial Completion, the **Contractor** shall completely clean the premises. Concrete and ceramic surfaces shall be cleaned and washed. Resilient coverings shall be cleaned, waxed and buffed. Woodwork shall be dusted and cleaned. Sash, fixtures and equipment shall be thoroughly cleaned. Stains, spots, dust, marks and smears shall be removed from all surfaces. Hardware and all metal surfaces shall be cleaned and polished. Glass and plastic surfaces shall be thoroughly cleaned by professional window cleaners. All damaged, broken or scratched glass or plastic shall be replaced by the **Contractor** at the **Contractor's** expense. The **Contractor** shall restore to original condition all property not designated for alteration by the Contract Documents.

5.24.2. If the **Contractor** fails to clean up as provided herein, the **City** may do so and charge the cost thereof to the **Contractor**.

5.25. Royalties and Patents.

5.25.1 The **Contractor** shall pay all license fees and royalties and assume all costs incident to the use in the performance of the Work or the incorporation in the Work of any invention, design, process, product, or device which is the subject of patent rights or copyrights held by others. To the fullest extent permitted by law, the **Contractor** shall indemnify and hold harmless the **City** and the **Design Professional** from and against all claims, costs, losses, and damages arising out of or resulting from any infringement of patent rights or copyrights incident to the use in the performance of the work or resulting from the incorporation in the work of any invention, design, process, product, or device not specified in the Contract Documents.

5.26. Contractor's Obligation to Perform.

5.26.1. The **Contractor's** obligation to perform and complete the Work in accordance with the Contract Documents is absolute. None of the following will constitute an acceptance of Work that is not in accordance with the Contract Documents or a release of the **Contractor's** obligation to perform the Work in accordance with the Contract Documents:

- 5.26.1.1.** observations by the **Design Professional**;
 - 5.26.1.2.** recommendation of any progress or final payment by the **Design Professional**;
 - 5.26.1.3.** the issuance of a certificate of Substantial Completion or any payment by the **City** to the **Contractor** under the Contract Documents;
 - 5.26.1.4.** use or occupancy of the Work, Project, or Site, or any part thereof, by the **City**;
-

5.26.1.5. any acceptance by the **City** or any failure to do so;

5.26.1.6. any review and approval of a Shop Drawing or Sample submittal or the issuance of a notice of acceptance by the **Design Professional**;

5.26.1.7. any inspection, test, or approval by others; or

5.26.1.8. any correction of defective Work by the **City**.

5.27. Indemnification; and Covenant Not To Sue.

5.27.1. To the fullest extent permitted by law, the **Contractor** shall assume the defense of, indemnify and hold harmless the **City**, the **Design Professional**, the **Design Professional's** consultants, and agents and employees of any of them, from and against claims, damages, losses, and expenses, including, but not limited, to attorneys' fee, arising out of or resulting from performance of the Work, provided that such claim, damage, loss, or expense is attributable to bodily injury, sickness, disease, or death, or to injury to or destruction of tangible property (other than the Work itself) including loss of use resulting there from, caused in whole or in part by alleged negligent acts or omissions of the **Contractor**, a Subcontractor, anyone directly or indirectly employed by them, or anyone for whose acts they may be liable, regardless of whether or not such claim, damage, loss, or expense is caused in part by a party indemnified hereunder. Such obligation shall not be construed to negate, abridge, or reduce other rights or obligations of indemnity which would otherwise exist as to a party or person described in this paragraph.

5.27.2. In claims against any person or entity indemnified under the foregoing paragraph by an employee of the **Contractor**, a Subcontractor, anyone directly or indirectly employed by them or anyone for whose acts they may be liable, the indemnification obligation under the foregoing paragraph shall not be limited by a limitation on the amount or type of damages, compensation or benefits payable by or for the **Contractor** or a Subcontractor under Workers' Compensation laws, disability benefit acts or other employee benefit acts.

5.27.3. The obligations of the **Contractor** in this Article shall not extend to the liability of the **Design Professional**, the **Design Professional's** consultants, and agents or employees of any of them arising out of (1) the preparation of maps, Plans, opinions, reports, surveys, Change Orders, designs, or Specifications, or (2) directions or instructions given by the **Design Professional**, the **Design Professional's** consultants and agents or employees of any of them, provided such instructions or directions are the primary cause of the injury or damage.

5.27.4. The **Contractor**, or any successor, assign, or subrogee of the **Contractor** agrees not to bring any civil suit, action, or other proceeding in law, equity or arbitration against the **Design Professional**, or the officers, employees, agents, or consultants of the **Design Professional**, for the enforcement of any action which the **Contractor** may have arising out of or in any manner connected with the Work. The **Contractor** shall assure that this covenant not to sue is contained in all subcontracts and sub-subcontracts of every tier and shall assure its enforcement. The **Design Professional**, its officers, employees, agents, and consultants are intended third-party beneficiaries of this covenant not to sue, and are entitled to enforce this covenant in law or equity.

5.28. Survival of Obligations.

5.28.1 All representations, indemnifications, warranties, and guarantees made in, required by or given in accordance with the Contract Documents, as well as all continuing obligations indicated in the Contract Documents, will survive final payment, completion and acceptance of the Work and termination or completion of the Contract.

ARTICLE 6: SUBCONTRACTORS

6.1 Use of Subcontractors.

6.1.1 The **Contractor** shall use the Subcontractors named in the **Contractor's Bid**.

6.2 Substitution of Subcontractors.

6.2.1 The **Contractor** shall not substitute another Subcontractor therefore without notice to the **City** and the **City's** prior written consent of such substitution.

6.3 Names of Subcontractors.

6.3.1 Upon execution of the Contract with the **City**, the **Contractor** shall provide in writing to the **City**, through the **Design Professional**, the names, addresses, telephone numbers, and fax numbers of all persons proposed for each principal portion of the Work.

6.4. Objections to Subcontractors.

6.4.1 The **Contractor** shall not use any Subcontractor against whom the **City** has a reasonable objection. The **Contractor** shall not be required to contract with any person or entity against whom it has a reasonable objection.

6.5. Form of the Subcontract.

6.5.1 All Work performed by a Subcontractor shall be through an appropriate subcontract. The form of subcontract shall be submitted to the **City's Law Department** for its approval, which shall not be unreasonably withheld or delayed.

6.6. Content of the Subcontract.

6.6.1. In addition to all statutorily mandated provisions and provisions required elsewhere in the Contract Documents, each subcontract shall expressly provide that:

6.6.1.1. Each subcontract agreement for a portion of the Work is assigned by the **Contractor** to the **City** provided that:

6.6.1.1.1. the assignment is effective only after termination of the Contract by the **City** or the **Contractor** and only for those subcontract agreements which the **City** accepts by notifying the Subcontractor in writing; and

6.6.1.1.2. the assignment is subject to the prior rights of the surety, if any, obligated under bond relating to the Contract.

6.6.1.2. Each Subcontractor is bound by the requirements of the Contract Documents for the express benefit of the **City**.

6.6.1.3. Each Subcontractor shall assume toward the **Contractor** all the obligations that the **Contractor** assumes toward the **City** and the **Design Professional**, unless otherwise provided by law.

ARTICLE 7: PERFORMANCE AND PAYMENT BONDS

7.1. Form of Bonds.

7.1.1 The performance and labor and material or payment bonds shall be in the form required by the **City**, copies of which are included in the Project Manual. The **City** reserves the right to reject any bond that does not conform to the **City's** requirements.

7.2. Furnished by the Contractor. (Reference: M.G.L. c. 30, §39M(c);, M.G.L. c. 149, §29).

7.2.1 The **Contractor** shall furnish a performance bond and a labor and materials or payment bond, each with a surety company qualified to do business under the laws of the Commonwealth and satisfactory to the **City** and each in the sum of the Contract Sum, the premiums for which are to be paid by the **Contractor** and are included in the Contract Sum. The bonds shall remain in effect until final payment is made. The sum of the performance bond shall increase each time the Contract Sum is increased as a result of a Change Order.

7.3. Submission to the City.

7.3.1 The **Contractor** must submit the performance and a labor and materials or payment bonds to the **City** upon the **Contractor's** execution of the Agreement.

ARTICLE 8: INSURANCE REQUIREMENTS

8.1 Insurance Certificates.

8.1.1 Prior to starting work on this project, the contractor shall deposit with the **City**, certificates from insurers clearly stating that the required insurance policies have been issued to the **Contractor** and will remain in effect during the time period required to complete this contract. ACCORD forms will not be accepted. The certificates must be in a form satisfactory to the **City**. The insurance shall include all major divisions of coverage, and shall be on a comprehensive general basis including: Premises and Operations (including X-C-U), Owners

and Contractors Protective, Products and Completed Operations, Owned, Non-owned or Hired and/or Leased Motor Vehicles. Such insurance shall be written for not less than any limits of liability, required by law or the following limits, whichever are greater.

8.2 Minimum Coverages. The **Contractor** shall possess and maintain throughout the contract period/project, insurance in the kinds and amounts as provided in Appendix D.

The **Contractor** may purchase and maintain excess liability insurance in the in the umbrella form in order to satisfy the limits of liability required for the insurance to be purchased and maintained in accordance with the required requirements set forth above (in addition to the umbrella limits required). Evidence of such excess liability shall be delivered to the **City** in the form of a certificate and the certificate indicating the policy numbers and limits of liability of all underlying insurance.

8.3 Additional Insured. The **City** shall be named as an additional insured on each certificate, and the certificate must have the endorsement of the insurance agency.

8.4 Notice. Each certificate shall contain a notation that the insurer will give 30 days notice to the **City** prior to cancellation, change or non-renewal of policy.

8.5 Carrier Rating. Insurance carriers MUST have an A.M. Best rating of "A" or better.

8.6 Material Breach. Failure of the contractor to provide and continue in force such insurance shall be deemed a material breach of contract and shall operate as immediate termination thereof.

ARTICLE 9: TESTS AND INSPECTIONS

9.1. Access.

9.1.1 The **City**, the **Design Professional**, and all other persons designated by the **City** shall have access to the Work at reasonable times for observing, inspecting, and testing. The **Contractor** shall provide them with proper and safe conditions for such access and advise them of the **Contractor's** site safety procedures and programs so that they may comply therewith as applicable.

9.2. Tests and Inspections.

9.2.1. The **Contractor** shall give the **Design Professional** timely notice of readiness of the Work for all required inspections, tests, or approvals and shall cooperate with inspection and testing personnel to facilitate required inspections or tests.

9.2.2. Unless otherwise provided, the **Contractor** shall make arrangements for such tests, inspections, and approvals with an independent testing laboratory or entity acceptable to the **City**, or with the appropriate public authority and shall bear all related costs of tests, inspections, and approvals. If the laws or regulations of any public body having jurisdiction require any Work or part thereof specifically to be inspected, tested, or approved by an employee or other representative of such public body, the **Contractor** shall assume full responsibility for arranging and obtaining such inspections, tests, or approvals, pay all costs in connection

therewith and furnish the **Design Professional** with the required certificates of inspection, testing, or approval.

9.2.3. The **Contractor** shall be responsible for arranging and obtaining and shall pay all costs in connection with any inspections, tests, or approvals required for the **Design Professional's** acceptance of materials or equipment to be incorporated into the Work, or of materials, mix designs, or equipment submitted for approval prior to the **Contractor's** purchase thereof for incorporation into the Work.

9.2.4. If any Work that is to be inspected, tested, or approved is covered by the **Contractor**, Subcontractor, or Sub-subcontractor without the prior written consent of the **Design Professional**, it must be uncovered for observation, inspection, testing, or approval, if requested by the **Design Professional**. The **Contractor** must recover the Work at its own expense.

9.2.5. The **Contractor** shall not be relieved of obligations to perform the Work in accordance with the Contract Documents either by activities or duties of the **Design Professional** in the **Design Professional's** administration of the Contract or by tests, inspections, or approvals required or performed by persons other than the **Contractor**.

ARTICLE 10

UNCOVERING AND CORRECTING WORK

10.1. Uncovering Work.

10.1.1. If a portion of the Work is covered contrary to the **Design Professional's** request or to requirements specifically expressed in the Contract Documents, it must, if required in writing by the **Design Professional**, be uncovered for the **Design Professional's** observation and be replaced, both at the **Contractor's** expense and without change in the Contract Time.

10.1.2. If a portion of the Work has been covered which the **Design Professional** has not specifically requested to observe prior to its being covered, the **Design Professional** may request to see such Work, and it shall be uncovered by the **Contractor**. If it is found that such Work is in accordance with the Contract Documents, costs of uncovering and replacing shall, by appropriate Change Order, be charged to the **City**. If it is found that such Work is defective or not in accordance with the Contract Documents, the **Contractor** shall pay all claims, costs, losses, and damages caused by, arising out of or resulting from such uncovering, exposure, observation, inspection, and testing and of satisfactory replacement or reconstruction (including, but not limited to, all costs of repair or replacement of work of others); and the **City** shall be entitled to an appropriate decrease in the Contract Sum. The **City** may take such decrease by reducing the then current application for payment accordingly or subsequent applications, if necessary, until the decrease is paid in full.

10.2. Correcting Work.

10.2.1. The **Contractor** shall promptly correct Work rejected by the **Design Professional** or failing to conform to the requirements of the Contract Documents, whether observed before or after Substantial Completion and whether or not fabricated, installed, or completed. The **Contractor** shall bear all costs of correcting such rejected Work including additional testing and inspections and compensation for the **Design Professional's** services and expenses made necessary thereby and any cost, loss, or damages to the **City** resulting from such failure or defect.

10.2.2. If, within one (1) year after the date of Substantial Completion of the Work or designated portion thereof, or after the date for commencement of warranties established in Article 15, or by terms of an applicable special warranty required by the Contract Documents, any of the Work is found to be not in accordance with the requirements of the Contract Documents, the Contractor shall correct it promptly after receipt of written notice from the **City** to do so, unless the **City** has previously given the **Contractor** a written acceptance of such condition. This period of one (1) year shall be extended with respect to portions of Work first performed after Substantial Completion by the period of time between Substantial Completion and the actual performance of the Work. This obligation to correct under this paragraph shall survive acceptance of the Work under the Contract and termination of the Contract. The **City** shall give such notice promptly after discovery of the condition.

10.2.3. The **Contractor** shall correct, remove, or replace portions of the Work that are not in accordance with the requirements of the Contract Documents and are neither corrected by the **Contractor** nor accepted by the **City**.

10.2.4. If the **Contractor** fails within a reasonable time to correct nonconforming Work, or to remove and replace rejected Work, or fails to perform the Work in accordance with the Contract Documents, the **City** may correct it in accordance with the provisions herein. If the **Contractor** does not proceed with correction, removal, or replacement of such nonconforming Work within seven (7) days from the date of written notice from the **Design Professional**, the **City** may correct it and store any salvageable materials or equipment at the **Contractor's** expense. If the **Contractor** does not pay costs of any such removal and storage within ten (10) days after written notice, the **City** may upon ten (10) additional days' written notice sell such materials and equipment at auction or at private sale and shall account for the proceeds thereof, after deducting costs and damages that should have been borne by the **Contractor**, including compensation for the **Design Professional's** services and expenses made necessary thereby. If such proceeds of sale do not cover all the costs that the **Contractor** should have borne, the Contract Sum shall be reduced by the deficiency. If payments then or thereafter due the **Contractor** are not sufficient to cover such amount, the **Contractor** shall pay the difference to the **City**.

10.2.5. The **Contractor** shall bear the cost of correcting destroyed or damaged construction, whether completed or partially completed, of the **City** or separate contractors caused by the **Contractor's** correction or removal of Work which is not in accordance with the requirements of the Contract Documents.

10.2.6. Nothing contained in this paragraph shall be construed to establish a period of limitation with respect to other obligations that the **Contractor** might have under the Contract Documents. Establishment of the time period of one (1) year as described in the above

paragraph related only to the specific obligation of the **Contractor** to correct the Work and has no relationship to the time within which the obligation to comply with the Contract Documents may be sought to be enforced nor to the time within which proceedings may be commenced to establish the **Contractor's** liability with respect to the **Contractor's** obligations other than specifically to correct the Work.

10.3. Acceptance of Nonconforming Work.

10.3.1 If, instead of requiring correction or removal and replacement of defective or nonconforming Work, the **City** prefers to accept Work which is not in accordance with the requirements of the Contract Documents, the **City** may do so instead of requiring its removal and correction, in which case the **Contractor** shall pay all claims, costs, losses, and damages attributable to the **City's** evaluation of and determination to accept such defective or nonconforming Work. The Contract Sum will be reduced as appropriate. Such adjustment shall be effected whether or not final payment has been made.

ARTICLE 11: CHANGES IN THE WORK

11.1. In General.

11.1.1. The Contract Sum constitutes the total compensation (subject to authorized adjustments) payable to the **Contractor** for performing the Work. All duties, responsibilities and obligations assigned to or undertaken by the **Contractor** shall be at the **Contractor's** expense without any change in the Contract Sum.

11.1.2. Without invalidating the Contract and without notice to any surety, the **City** may, at any time or from time to time, order additions to, deletions from, or revisions in the Work. Such additions, deletions, or revisions will be authorized by a Change Order, a Modification or a **Construction Change Directive**. Upon receipt of any such document, the **Contractor** shall promptly proceed with the Work involved that will be performed under the applicable conditions of the Contract Documents (except as otherwise specifically provided).

11.1.3. The **Contractor** shall not be entitled to an increase in the Contract Sum or an extension of the Contract Time with respect to any Work performed that is not required by the Contract Documents as amended, modified, or supplemented, except as otherwise provided herein.

11.2. Change Orders.

11.2.1. (*Reference: M.G.L. c. 30, §39I;*). The **Contractor** shall perform all the Work required by this Contract in conformity with the Plans and Specifications contained herein. No willful and substantial deviation from said Plans and Specifications shall be made unless authorized in writing by the **City** and the **Design Professional** in charge of the Work who is duly authorized by the **City** to approve such deviations. In order to avoid delays in the prosecution of the Work required by such Contract, such deviation from the Plans or Specifications may be authorized by a written order of the **City** or the **Design Professional** so authorized to approve such deviation. Within thirty (30) days thereafter, such written order shall be confirmed by a certificate of the **City** stating: (1) If such deviation involves any substitution or elimination of

materials, fixtures or equipment, the reasons why such materials, fixtures, or equipment were included in the first instance and the reasons for substitution or elimination, and, if the deviation is of any other nature, the reasons for such deviation, giving justification therefore; (2) that the specified deviation does not materially injure the Project as a whole; (3) that either the work substituted for the Work specified is of the same cost and quality, or that an equitable adjustment has been agreed upon between the **City** and the **Contractor** and the amount in dollars of said adjustment; and (4) that the deviation is in the best interest of the **City**.

11.3. Construction Change Directive.

11.3.1. A **Construction Change Directive** shall be used in the absence of total agreement on the terms of a Change Order.

11.3.2. Upon request of the **City** or the **Design Professional**, the **Contractor** shall without cost to the **City** submit to the **Design Professional** in such form as the **Design Professional** may require, an accurate written estimate of the cost of any proposed extra work or change. The estimate shall indicate the quantity and unit cost of each item of materials, and the number of hours of work and hourly rate for each class of labor, as well as the description and amounts of all other costs chargeable under the terms of this Article. Unit labor costs for the installation of each item of materials shall be shown if required by the **Design Professional**. If required by the **Design Professional**, in order to establish the exact cost of new Work added or of previously required Work omitted, the **Contractor** shall obtain and furnish to the **Design Professional** bona fide proposals from recognized Suppliers for furnishing any material included in such Work. Such estimates shall be furnished promptly so as to occasion no delay in the Work, and shall be furnished at the **Contractor's** expense.

11.3.3. The **Contractor** shall state in the estimate any extension of time required for the completion of the Work if the change or extra Work is ordered. The **Contractor** shall document, through a critical path analysis, or some other clearly delineated explanation, how the proposed change affects other aspects of the Work, and why it would require an extension of time. The **Contractor** shall promptly revise and resubmit such estimate if the **Design Professional** determines that it is not in compliance with the requirements of this Article, or that it contains errors of fact or mathematical errors.

11.3.4. If the **Construction Change Directive** provides for an adjustment to the Contract Sum, the adjustment shall be based on one of the following methods, as selected by the **City**, selection of which does not require the consent of the **Contractor**:

11.3.4.1. by unit prices stated in the Contract Documents or otherwise mutually agreed upon; or

11.3.4.2. by Cost and Percentages estimated by the **Contractor** as provided herein and accepted by the **City**, whereupon the **Contractor's** estimate shall become a fixed price which shall not be changed by any variation in the actual cost of executing the Work covered by the change; or

11.3.4.3. by actual Cost determined after the Work covered by the change is completed, plus Percentage; or

11.3.4.4. by submission to arbitration or a court, which shall determine the fair value of the Work covered by the change.

11.3.5. "Cost" shall mean the estimated or actual net increase or decrease in cost to the **Contractor**, Subcontractor, or Sub-subcontractor for performing the Work covered by the change, including actual payments for materials, equipment rentals, expendable items, wages, and associated benefits to the workers and to supervisors employed full time at the Site, insurance, bonds, and other provable direct costs, but not including any administrative, accounting or expediting costs, or other indirect or overhead costs, or any wages or benefits of supervisory personnel not assigned full time to the Site, or any amount for profit or fee to the **Contractor**, Subcontractor, or Sub-subcontractor.

11.3.6. "Percentage" shall mean an allowance to be added to or subtracted from the Cost in lieu of overhead and profit and of any other expense that is not included in the Cost of the Work covered by the change, as defined above. Percentage for a Sub-subcontractor shall be 8% of any net increase or decrease of Cost of any Work performed by the Sub-subcontractor's own forces plus 4% of any net increase or decrease in Cost of any Work performed for the Sub-subcontractor by lower tier Sub-subcontractors. Percentage for a Subcontractor shall be 12% of any net increase or decrease of Cost of any Work performed by the Subcontractor's own forces plus 4% of the Cost of Work performed by Sub-subcontractors. Percentage for the **Contractor** shall be 15% of any net increase or decrease of Cost of any Work performed by the **Contractor's** own forces plus 5% of any net increase or decrease in the Cost for all other Work covered by the change. When the **Contractor** is also performing Work as a Subcontractor or Sub-subcontractor, the **Contractor** shall only be entitled to a total of no more than 15% of any net increase or decrease of Cost of any Work.

11.3.7. When in the reasonable judgment of the **Design Professional** a series of **Construction Change** Directives or Change Orders effect a single change, Percentage shall be calculated on the cumulative net increase or decrease in Cost, if any.

11.3.8. If unit prices are stated in the Contract Documents or are subsequently agreed upon, and if quantities originally contemplated are so changed in a Proposed Change Order or **Construction Change** Directive that the application of such unit prices to quantities of Work proposed will cause substantial inequity to the **City** or the **Contractor**, the applicable unit prices shall be equitably adjusted.

11.3.9. If the **City** elects to determine the Cost of the Work as provided in method (11.3.4.1) using unit prices stated in the Contract Documents or subsequently agreed upon, the unit prices shall be subject to the prior paragraph. Notwithstanding the inclusion of unit prices in the Contract Documents, it shall be the **City's** option to require the Cost of any given change to be determined by one of the other methods stated in 11.3.4. If the **City** elected to determine the Cost of the change by unit prices and the nature of the work is such that its extent cannot readily be measured after the completion of such work or any subsequent Work, the **Contractor** shall keep daily records, available at all times to the **Design Professional** for inspection, of the actual quantities of such Work put in place, and delivery receipts or other adequate evidence, acceptable to the **Design Professional**, indicating the quantities of materials delivered to the Site for use in such unit price Work, and distinguishing such from other similar material delivered for

use in Work include in the base Contract Sum. If so required by the **Design Professional**, materials for use in unit price Work shall be stored apart from all other materials on the Project.

11.3.10. If the **City** elects to determine the Cost of the Work as provided in methods 11.3.4.3. or 11.3.4.4. or if the method of determining the Cost has not been established before the Work is begun, the **Contractor** shall keep detailed daily records of labor and material costs applicable to the Work.

11.3.11. Upon receipt of a **Construction Change Directive**, the **Contractor** shall promptly proceed with the change in the Work involved and advise the **Design Professional** in writing of the **Contractor's** agreement or disagreement with the method, if any, provided in the **Construction Change Directive** for determining the proposed adjustment in the Contract Time.

11.3.12. A **Construction Change Directive** signed by the **Contractor** indicates the agreement of the **Contractor** therewith, including adjustment in the Contract Sum and Contract Time or the method for determining them. Such agreement shall be effective immediately and shall be recorded as a Change Order.

11.3.13. If the **Design Professional** and the **Contractor** do not agree with the adjustment in the Contract Time or the method for determining it, the adjustment or the method shall be referred to the **Design Professional** for determination.

11.4. Minor Changes in the Work.

11.4.1. The **Design Professional** has the authority to order minor changes in the Work. "Minor changes" as used in this paragraph mean changes which are so insignificant as to not affect the Contract Sum or the Contract Time and which are not inconsistent with the intent of the Contract Documents. Any minor change shall be committed to a written order which shall be binding on both the **City** and the **Contractor** and which shall be promptly carried out by the **Contractor**.

11.5. **Certificate of Appropriations.** (*Reference: M.G.L. c. 44, §31C;*). This Contract shall not be deemed to have been made until the **City's** auditor has certified thereon that an appropriation in the amount of this Contract is available therefor and that an officer or agent of the **City** has been authorized to execute said Contract and approve all requisitions and change orders. No order to the **Contractor** for a change in or addition to the Work, whether in the form of a drawing, plan, detail or any other written instruction, unless it is an order which the **Contractor** is willing to perform without any increase to the Contract price, shall be deemed to be given until the auditor has certified thereon that an appropriation in the amount of such order is available therefore; but such certificate shall not be construed as an admission by the **City** of its liability to pay for such work. The certificate of the auditor that an appropriation in the amount of this Contract or in the amount of such order is available shall bar any defense by the **City** on the grounds of insufficient appropriation.

ARTICLE 12: CHANGE IN THE CONTRACT TIME

12.1. Date of Commencement.

12.1.1 The date of commencement of the Work is the date established in the Notice to Proceed. The date shall not be postponed by the failure to act of the **Contractor** or persons or entities for whom the **Contractor** is responsible.

12.2. Progress and Completion.

12.2.1. Time is of the essence; all time limits stated in the Contract Documents are of the essence of the Contract. By executing the Agreement, the **Contractor** confirms that the Contract Time is a reasonable period for performing the Work.

12.2.2. The **Contractor** shall proceed expeditiously with adequate forces and shall achieve Substantial Completion within the Contract Time.

12.2.3. Within five (5) working days of award of contract, the **Contractor** shall submit to the **Design Professional** a progress schedule showing for each class of Work included in the schedule of values, the percentage of completion to be obtained and the total dollar value of Work to be completed as of the first of each month until Substantial Completion. All calculations shall be on the basis of Work in place, but may include, at the **Design Professional's** discretion, the value of materials delivered but not in place.

12.2.4. The progress schedule shall be based on an orderly progression of the Work, allowing adequate time for each operation (including adequate time for submission and review of submittals), and leading to a reasonable certainty of Substantial Completion by the date established in the Agreement. The progress schedule will be reviewed by the **Design Professional** for compliance with the requirements of this Article and will be accepted by the **Design Professional** or returned to the **Contractor** for revision and resubmittal. Unless specifically required by law, no payment under this Contract shall be due until the progress schedule has been approved by the **Design Professional**. The **Design Professional's** review of the progress schedule shall not impose any duty on the **Design Professional** or the **City** with respect to the timing, planning, scheduling, or execution of the Work. In particular, if the **Contractor** proposes a progress schedule indicating a date of Substantial Completion which is earlier than the Contract Time, the **Contractor** shall not be entitled to additional payment or compensation of any kind if, for any reason, the full Contract Time is required to achieve Substantial Completion of the Work.

12.2.5. If in any Application for Payment, the total value of the completed Work in place, as certified by the **Design Professional**, is less than 90% of the total value of the Work in place estimated in the progress schedule, the **City** may, at the **City's** option, require the **Contractor** to accelerate the progress of the Work without cost to the **City** by increasing the workforce or hours of Work or by other reasonable means approved by the **Design Professional**.

12.2.6. If each of three successive applications, as certified by the **Design Professional**, indicate that the actual Work completed is less than 90% of the values estimated in the progress schedule to be completed by the respective dates, the **City** may at the **City's** option, treat the **Contractor's** delinquency as a default justifying the action permitted under Article 18.

12.2.7. If the **Design Professional** has determined that the **Contractor** should be permitted to extend the time for completion as provided below, the calendar dates in the progress schedule shall be adjusted accordingly to retain their same relationship to the adjusted date of Substantial Completion, and the dollar value of the Work to be completed as of the first of each month shall be adjusted pro rata.

12.2.8. If the **Contractor** fails to submit any application for payment in any month, the **Design Professional** shall, for the purpose of this evaluation of progress, certify separately to the actual value of the Work in place completed as of the first of the month to the best of the **Design Professional's** knowledge.

12.2.9. Nothing herein shall limit the **City's** right to liquidated or other damages for delays by the **Contractor** or to any other remedy which the **City** may be entitled or may possess under other provisions of the Contract Documents or by law.

12.3. Delays and Extensions of Time.

12.3.1. If the **Contractor** is delayed at any time in the progress of the Work by an act or neglect of the **City** or the **Design Professional**, or of an employee of either, or of a separate contractor employed by the **City**, or by changes ordered in the Work, or by labor disputes, fire, unusual delay in deliveries, unavoidable casualties, or other causes (except weather) beyond the **Contractor's** control, or by delay authorized by the **City**, or by other causes which the **Design Professional** determines may justify delay, then the Contract Time shall be extended by Change Order or **Construction Change Directive** for such reasonable time as the **Design Professional** may determine.

12.3.2. Claims relating to time shall be made in accordance with applicable provisions of Article 16.

12.3.3. No claim for extension of time shall be allowed on account of failure of the **Design Professional** to furnish Plans, Specifications or instructions or to return Shop Drawings or Samples until fifteen (15) days after receipt by the **Design Professional** by registered or certified mail of written demand for such instructions, Plans, Specifications, or Samples, and then not unless such claim is reasonable.

12.3.4. No extensions of time shall be granted because of seasonal or abnormal variations in temperature, humidity or precipitation, which conditions shall be wholly at the risk of the **Contractor**, whether occurring within the time originally scheduled for completion or within the period of any extension granted. There shall be no increase in the Contract Sum on account of any additional costs of operations or conditions resulting therefrom.

12.3.5. The **Contractor** hereby agrees that the **Contractor** shall have no claim for damages of any kind against the **City** or the **Design Professional** on account of any delay in the commencement of the Work and/or any hindrance, delay, or suspension of any portion of the Work, whether such delay is caused by the **City**, the **Design Professional**, or otherwise, except as and to the extent expressly provided under M.G.L. c. 30, §39O, in the case of written orders by the **City**. The **Contractor** acknowledges that the **Contractor's** sole remedy for any such delay and/or suspension will be an extension of time as provided in this Article.

12.3.6. (*Reference: M.G.L. c. 30, §39O;*). (a) The **City** may order the **Contractor** in writing to suspend, delay, or interrupt all or any part of the Work for such period of time as it may determine to be appropriate for the convenience of the **City**, provided however that if there is a suspension, delay, or interruption for fifteen (15) days or more due to a failure of the **City** to act within the time specified in this Contract, the **City** shall make an adjustment in the Contract prices for any increase in the cost of performance of this Contract under this provision for any suspension, delay, interruption, or failure to act to the extent that such is due to any cause for which this Contract provides for an equitable adjustment of the Contract price under any other Contract provisions.

(b) The **Contractor** must submit the amount of a claim under provision (a) to the **City** in writing as soon as practicable after the end of the suspension, delay, interruption, or failure to act and, in any event, not later than the date of final payment under this Contract and, except for costs due to a suspension order, the **City** shall not approve any costs in the claim incurred more than twenty (20) days before the **Contractor** notified the **City** in writing of the act or a failure to act involved in the Claim.

In the event a suspension, delay, interruption, or failure to act of the **City** increases the cost of performance to any Subcontractor, that Subcontractor shall have the same rights against the **Contractor** for payment for an increase in the cost of its performance as provisions (a) and (b) give the **Contractor** against the **City**, but nothing in provisions (a) and (b) shall in any way change, modify, or alter any other rights which the **Contractor** or the Subcontractor may have against each other.

12.4. Liquidated Damages.

12.4.1. If the **Contractor** shall fail to achieve Substantial Completion within the Contract Time, it shall be liable to pay the **City** the daily amount specified in the Agreement, not as a penalty, but as a fixed and agreed upon damages for breach of contract. The said amount is fixed and agreed upon because of the difficulty of ascertaining the **City's** actual damages. It is mutually understood that the said amount is a reasonable approximation or estimate thereof as of the date of the Agreement. The **City** may elect to withhold said amount from periodic or final payments due to the **Contractor**, in addition to retainage and other back charges.

12.5. Changes in the Contract Time.

12.5.1. In Writing. The Contract Time may only be changed by a Change Order or a Modification. Any claim for an adjustment of the Contract Time shall be based on a written notice delivered to the party making the claim to the other party and to the **Design Professional** promptly (but in no event later than seven (7) days) after the occurrence of the event giving rise to the claim and stating the general nature of the claim. Notice of the extent of the claim with supporting data shall be delivered within thirty (30) days after such occurrence and shall be accompanied by the claimant's written statement that the adjustment claimed is the entire adjustment to which the claimant has reason to believe it is entitled as a result of the occurrence of said event. All claims for adjustment in the Contract Time shall be determined by the **Design Professional** in accordance with Article 16. No claim for an adjustment in the Contract Time will be valid if not submitted in accordance with the requirements of this paragraph.

12.5.2. Early Completion. The Contract Time shall not be changed due to a delay in the Contractor's early completion date.

ARTICLE 13: PAYMENTS

13.1. Schedule of Values.

13.1.1. The Contractor shall submit to the Design Professional a schedule of values which shall subdivide the Work into its component parts and shall include quantities, direct craft labor worker hours, labor cost and material/equipment cost. Labor cost shall include an appropriate amount of construction equipment costs, supplemental costs, administrative expenses, contingencies, and profit. The Contractor shall prepare the schedule of values in such form and supported by such data to substantiate its accuracy as the Design Professional may require and shall be revised if later found by the Design Professional to be inaccurate. This schedule, unless objected to by the Design Professional, shall be used as a basis for reviewing the Contractor's applications for payment.

13.2. Content and Submission of Applications for Payment.

13.2.1. At least ten (10) days before the date established for each progress payment, the Contractor shall submit to the Design Professional six (6) copies of an itemized application for payment for Work completed in accordance with the schedule of values. Such application shall be in a form or format established or approved by the Design Professional and shall be supported by documentation substantiating the Contractor's right to payment.

13.2.2. When Construction Change Directives have set forth an adjustment to the Contract Sum but have not yet been included in Change Orders, the value established by the City may be included in the application.

13.2.3. Applications covering Work of Subcontractors or Suppliers shall not include requests for payments of amounts the Contractor does not intend to pay to a Subcontractor or Supplier because of a dispute or other reason. The Contractor shall not be paid for any Work performed by a Subcontractor unless and until the City receives for that Subcontractor a certificate of insurance that conforms to the requirements of the Contract Documents .

13.2.4. Unless otherwise provided in the Contract Documents, payments shall be made on account of materials and equipment delivered and suitably stored at the Site for subsequent incorporation in the Work. If approved in advance by the City, payment may similarly be made for materials and equipment suitably stored off the Site at a location agreed upon in writing. Payment for materials and equipment stored on or off the Site shall be conditioned upon the application for payment being accompanied by a bill of sale, an invoice, or other documentation warranting that the City has received the materials and equipment free and clear of all liens, claims, security interests, or encumbrances, hereinafter collectively referred to as "liens," and evidence that the materials and equipment are covered by appropriate insurance and other arrangements to protect the City's interest therein.

13.2.5. Each application for payment or periodic estimate requesting payment shall be

accompanied by, at the **City's** option, a certificate from each Subcontractor stating that the Subcontractor has been paid all amounts due the Subcontractor on the basis of the previous periodic payment to the **Contractor**, or else stating the amount not so paid and the reason for the discrepancy. In the event of any such discrepancy, the **Contractor** shall furnish the **Contractor's** own written explanation to the **City** through the **Design Professional**. Such waiver or certificate shall be in a form acceptable to the **City**.

13.3. False Applications for Payment.

13.3.1. (*Reference: M.G.L. c. 266, §§67B*). Any person who makes or presents to any claim upon or against any employee or department of the **City**, knowing such claim to be false, fictitious, or fraudulent shall be punished by a fine or not more than ten thousand dollars (\$10,000) or by imprisonment in the state prison for not more than five (5) years, or in the house of correction for not more than two and one-half years, or both.

13.4. Review of Applications for Payment.

13.4.1. The **Design Professional** shall review each application for payment and will reject any application that (1) is not accompanied by the required documentation or (2) contains errors, mathematical or otherwise.

13.4.2. Within five (5) business days after receipt of an application for payment, the **Design Professional** will either (1) return the application to the **Contractor** with a written explanation as to why it was rejected or (2) issue to the **City** a certificate for payment, with a copy to the **Contractor**, for such amount as the **Design Professional** determines is properly due. In the event an application is returned to the **Contractor**, the date of receipt of the application shall be the date of receipt of the corrected application.

13.4.3. The **Design Professional** or the **City** may make changes to any application submitted by the **Contractor**.

13.4.4. By recommending any payment, the **Design Professional** will not thereby be deemed to have represented that: (1) exhaustive or continuous on-site inspections have been made to check the quality or the quantity of the Work beyond the responsibilities specifically assigned to the **Design Professional** in the Contract Documents or (2) that there may not be other matters or issues between the parties that might entitle the **Contractor** to be paid additionally by the **City** or entitle the **City** to withhold payment to the **Contractor**. The **Design Professional's** approval of the application for payment and the accompanying documentation shall indicate that to the best of the **Design Professional's** knowledge, information, and belief, the Work has progressed to the point indicated by the **Contractor**, and that the quality of the Work is in accordance with the Contract Documents, subject to an evaluation of the Work as a functioning whole prior to or upon Substantial Completion, the results of any subsequent tests specified in the Contract Documents, final determination of quantities and classifications for unit price work and any other qualifications so stated.

13.4.5. The **Design Professional's** recommendation of any payment shall not mean that the **Design Professional** is responsible for the **Contractor's** means, methods, techniques,

sequences, or procedures of construction, or the safety precautions and programs incident thereto, or for any failure of the **Contractor** to comply with laws and regulations applicable to the furnishing or performance of Work, or for any failure of the **Contractor** to perform or furnish Work in accordance with the Contract Documents.

13.4.6. No certificate given or payment made shall be evidence of the performance of this Contract, either wholly or in part and no payment, whether made upon the final certificate or otherwise, shall be construed as an acceptance of defective work or materials.

13.5. Decisions to Withhold Certification.

13.5.1. The **Design Professional** may refuse to recommend the whole or any part of any payment if, in the **Design Professional's** opinion, it would be incorrect to make the representations to the **City** referred to above.

13.5.2. If the **Contractor** and the **Design Professional** cannot agree on a revised amount, the **Design Professional** will promptly approve a certificate for payment for the amount for which the **Design Professional** is able to make such representations to the **City**. The **Design Professional** may also decide not to certify payment or, because of subsequently discovered evidence or subsequent observations, may nullify the whole or a part of a certificate for payment previously issued, to such extent as may be necessary in the **Design Professional's** opinion to protect the **City** from loss because of:

13.5.2.1. defective Work not remedied;

13.5.2.2. third party claims filed or reasonable evidence indicating probable filing of such claims;

13.5.2.3. failure of the **Contractor** to make payments properly to Subcontractors or for labor, materials or equipment;

13.5.2.4. reasonable evidence that the Work cannot be completed for the unpaid balance of the Contract Sum;

13.5.2.5. damage to the **City** or another contractor;

13.5.2.6. reasonable evidence that the Work will not be completed within the Contract Time, and that retainage currently held by the **City** would not be adequate to cover actual or liquidated damage for the anticipated delay;

13.5.2.7. persistent failure to carry out the Work in accordance with the Contract Documents; or

13.5.2.8. failure of mechanical trade or electrical trade subcontractors to comply with mandatory requirements for maintaining record drawings. The **Contractor** shall check record drawings each month. Written confirmation that the record drawings are current will be required by the **Design Professional** before approval of the **Contractor's** monthly payment requisition.

13.5.3. When the above reasons for withholding certification are removed, certification will be made for amounts previously withheld.

13.6. Progress Payments.

13.6.1. After the **Design Professional** has issued a certificate for payment, the **City** shall make payment in the manner and within the time provided in the Contract Documents.

13.6.2. (*Reference:* M.G.L. c. 30, §39G;). The **City** shall pay the amount due pursuant to any periodic, Substantial Completion or final estimate within thirty-five (35) days after receipt of written acceptance for such estimate from the **Contractor**. In the case of periodic payments, the **City** may deduct from its payment a retention based on its estimate of the fair value of its claims against the **Contractor**, a retention for direct payments to Subcontractors based on demands for same in accordance with M.G.L. c. 30, §39F; and a retention to secure satisfactory performance of the contractual work, not exceeding five percent (5%) of the approved amount of any periodic payment, and the same right to retention shall apply to bonded Subcontractors entitled to direct payment under M.G.L. c. 30, §39F; provided, that a five percent (5%) value of all items that are planted in the ground shall be deducted from the periodic payments until final acceptance.

13.6.3. No periodic, Substantial Completion or final estimate or acceptance or payment thereof shall bar the **Contractor** from reserving all rights to dispute the quantity and amount of, or the failure of the **City** to approve a quantity and amount of, all or part of any Work item or extra Work item.

13.7. Final Payment.

13.7.1. After final inspection and after the **Contractor** has completed all the required corrections to the satisfaction of the **Design Professional** and the **City** and delivered in accordance with the Contract Documents all maintenance and operating instructions, schedules, guarantees, bonds, certificates, or other evidence of insurance, certificates of inspection, marked-up record documents, and all other documents called for in the Contract Documents, as well as any surplus materials requested by the **City**, the **Contractor** may make an application for final payment as provided below.

13.7.2. (*Reference:* M.G.L. c. 30, §39G;). Within thirty (30) days after receipt by the **City** of a notice from the **Contractor** stating that all of the Work required by the Contract has been completed, the **City** shall prepare and forthwith send to the **Contractor** for acceptance a final estimate for the quantity and price of the Work done and all retainage on the Work less all payments made to date, unless the **City's** inspection shows that Work required by the Contract remains incomplete or unsatisfactory, or that documentation required by the Contract has not been completed.

13.7.3. The making and acceptance of final payment will constitute a waiver of all claims by the **Contractor** against the **City** other than those previously made in writing and still unsettled.

13.8. Payments to Subcontractors.

13.8.1. Neither the **City** nor the **Design Professional** shall have an obligation to pay or see to the payment of money to a Subcontractor, Sub-subcontractor, or Supplier except as may otherwise be required by law.

13.8.2. (*Reference: M.G.L. c. 30, §39F;*) (1)(a) Forthwith after the **Contractor** receives payment on account of a periodic estimate, the **Contractor** shall pay to each Subcontractor the amount paid for the labor performed and the materials furnished by that Subcontractor, less any amount specified in any court proceedings barring such payment and also less any amount claimed due from the Subcontractor by the **Contractor**.

(b) Not later than the sixty-fifth day after each Subcontractor substantially completes its Work in accordance with the Plans and Specifications, the entire balance due under the subcontract, less amounts retained by the **City** as the estimated cost of completing the incomplete and unsatisfactory items of Work, shall be due the Subcontractor; and the **City** shall pay that amount to the **Contractor**. The **Contractor** shall forthwith pay to the Subcontractor the full amount received from the **City** less any amount specified in any court proceeding barring such payment and also less any amount claimed due from the Subcontractor by the **Contractor**.

(c) Each payment made by the **City** to the **Contractor** pursuant to paragraphs (a) and (b) of M.G.L. c. 30, §39F(1);, for the labor performed and the materials furnished by a Subcontractor shall be made to the **Contractor** for the account of that Subcontractor; and the **City** shall take reasonable steps to compel the **Contractor** to make each such payment to each such Subcontractor. If the **City** has received a demand for direct payment from a Subcontractor for any amount which has already been included in a payment to the **Contractor** or which is to be include in a payment to the **Contractor** for payment to the Subcontractor as provided in paragraphs (a) and (b) of M.G.L. c. 30, §39F(1), the **City** shall act upon the demand as provided in M.G.L. c. 30, §39F.

(d) If, within seventy (70) days after the Subcontractor has substantially completed the subcontract Work, the Subcontractor has not received from the **Contractor** the balance due under the subcontract including any amount due for extra labor and materials furnished to the **Contractor**, less any amount retained by the **City** as the estimated cost of completing the incomplete and unsatisfactory items of Work, the Subcontractor may demand direct payment of that balance from the **City**. The demand shall be by a sworn statement delivered to or sent by certified mail to the **City**, and a copy shall be delivered to or sent by certified mail to the **Contractor** at the same time. The demand shall contain a detailed breakdown of the balance due under the subcontract and also a statement of the status of completion of the subcontract Work. [The demand letter shall indicate the certified mail number assigned by the postal service or the date of delivery to the **Contractor**.] Any demand made after substantial completion of the subcontract Work shall be valid even if delivered or mailed prior to the seventieth day after the Subcontractor has substantially completed the subcontract Work. Within ten (10) days after the Subcontractor has delivered or so mailed the demand to the **City** and delivered or so mailed a copy to the **Contractor**, the **Contractor** may reply to the demand. The reply shall be by a sworn statement delivered to or sent by certified mail to

the **City**, and a copy shall be delivered to or sent by certified mail to the Subcontractor at the same time. The reply shall contain a detailed breakdown of the balance due under the subcontract, including any amount due for extra labor and materials furnished to the **Contractor** and of the amount due for each claim made by the **Contractor** against the Subcontractor.

(e) Within fifteen (15) days after receipt of the demand by the **City**, but in no event prior to the seventieth day after substantial completion of the subcontract Work, the **City** shall make direct payment to the Subcontractor of the balance due under the subcontract, including any amount due for extra labor and materials furnished to the **Contractor**, less any amount (i) retained by the **City** as the estimated cost of completing the incomplete or unsatisfactory items of Work, (ii) specified in any court proceedings barring such payment, or (iii) disputed by the **Contractor** in the sworn reply; provided that the **City** shall not deduct from a direct payment any amount as provided in part (iii) if the reply is not sworn to or for which the sworn reply does not contain the detailed breakdown required by the previous paragraph. The **City** shall make further direct payments to the Subcontractor forthwith after the removal of the basis for deductions from direct payments made as provided in parts (i) and (ii) of this paragraph.

(f) The **City** shall forthwith deposit the amount deducted from a direct payment as provided in part (iii) of the previous paragraph in an interest-bearing joint account in the names of the **Contractor** and the Subcontractor in a bank in Massachusetts selected by the **City** or agreed upon by the **Contractor** and the Subcontractor and shall notify the **Contractor** and the Subcontractor of the date of the deposit and the bank receiving the deposit. The bank shall pay the amount in the account, including accrued interest, as provided in an agreement between the **Contractor** and the Subcontractor or as determined by decree of a court of competent jurisdiction.

(g) All direct payments and all deductions from demands for direct payments deposited in an interest-bearing account or accounts in a bank pursuant to the previous paragraph shall be made out of amounts payable to the **Contractor** at the time of receipt of a demand for direct payment from a Subcontractor and out of amounts which later become payable to the **Contractor** and in the order of receipt of such demands from Subcontractors. All direct payments shall discharge the obligation of the **City** to the **Contractor** to the extent of such payment.

(h) The **City** shall deduct from payments to a **Contractor** amounts that, together with the deposits in interest-bearing accounts pursuant to paragraph (f), are sufficient to satisfy all unpaid balances of demands for direct payment received from Subcontractors. All such amounts shall be earmarked for such direct payments, and the Subcontractors shall have a right in such deductions prior to any claims against such amounts by creditors of the **Contractor**.

(i) If the Subcontractor does not receive payment as provided in paragraph (a) or if the **Contractor** does not submit a periodic estimate for the value of the labor or materials performed or furnished by the Subcontractor and the Subcontractor does not receive payment for same when due less the deductions provided for in paragraph (a), the Subcontractor may demand direct payment by following the procedure in paragraph (d)

and the **Contractor** may file a sworn reply as provided in that same paragraph. A demand made after the first day of the month following that for which the Subcontractor performed or furnished the labor and materials for which the Subcontractor seeks payment shall be valid even if delivered or mailed prior to the time payment was due on a periodic estimate from the **Contractor**. Thereafter the **City** shall proceed as provided in paragraphs (e), (f), (g), and (h). "Subcontractor" as used in this paragraph (1)(i) shall mean a person approved by the **City** in writing as a person performing labor or both performing labor and furnishing materials pursuant to a contract with the **Contractor**.

(2) Any assignment by a Subcontractor of the rights under this section to a surety company furnishing a bond under the provisions of M.G.L. c. 149, §29; shall be invalid. The assignment and subrogation rights of the surety to amounts included in a demand for direct payment which are in the possession of the **City** or which are on deposit pursuant to paragraph (g) shall be subordinate to the rights of all Subcontractors who are entitled to be paid under this section and who have not been paid in full.

(3) A **Contractor** or a Subcontractor shall enforce a claim to any portion of the amount of a demand for direct payment deposited as provided in herein by a petition in equity in the superior court against the other and the bank shall not be a necessary party. A Subcontractor shall enforce a claim for direct payment or a right to require a deposit as provided in paragraph (f) by a petition in equity in the superior court against the **City** and the **Contractor** shall not be a necessary party. Upon motion of any party the court shall advance for speedy trial any petition filed as provided in this paragraph. M.G.L. c. 231, §§59 and 59B shall apply to such petitions. The court shall enter an interlocutory decree upon which execution shall issue for any part of a claim found due pursuant to §§59 and 59B and, upon motion of any party, shall advance for speedy trial the petition to collect the remainder of the claim. Any party aggrieved by such interlocutory decree shall have the right to appeal therefrom as from a final decree. The court shall not consolidate for trial the petition of any Subcontractor with the petition of one or more Subcontractors or the same general contract unless the court finds that a substantial portion of the evidence of the same events during the course of construction (other than the fact that the claims sought to be consolidated arise under the same general contract) is applicable to the petitions sought to be consolidated and that such consolidation will present unnecessary duplication of evidence. A decree in any such proceeding shall not include interest on the disputed amount deposited in excess of the interest earned for the period of any such deposit. No person except a Subcontractor filing a demand for direct payment for which no funds due the **Contractor** are available for direct payment shall have a right to file a petition in court of equity against the **City** claiming a demand for direct payment is premature, and such Subcontractor must file the petition before the **City** has made a direct payment to the Subcontractor and has made a deposit of the disputed portion as provided in part (iii) of paragraph (e) and in paragraph (f).

(4) In any petition to collect any claim for which a Subcontractor has filed a demand for direct payment the court shall, upon motion of the **Contractor**, reduce by the amount of any deposit of a disputed amount by the **City** as provided in part (iii) of paragraph (e) and in paragraph (f) any amount held under a trustee writ or pursuant to a restraining order or injunction.

ARTICLE 14: SUBSTANTIAL COMPLETION

14.1. Substantial Completion.

14.1.1. Upon Substantial Completion of the Work, the **Contractor** shall present in writing to the **City** its certification that the Work has been substantially completed and include in its certification (1) a list of items to be completed or corrected, (2) all special warranties required by the Contract Documents, endorsed by the **Contractor** and in a form reasonably acceptable to the **Design Professional** and (3) the permits and certificates referred to in 13.7.1., or elsewhere. The failure to include any item on the list mentioned in the preceding sentence does not alter the responsibility of the **Contractor** to complete all Work in accordance with the Contract Documents. When the **Design Professional** on the basis of an inspection determines that the Work or designed portion thereof is substantially complete and the other conditions have been met, the **Design Professional** will then prepare a certificate of Substantial Completion which shall establish the date of Substantial Completion, shall state the responsibilities of the **City** and the **Contractor** for security, maintenance, heat, utilities, damage to the Work, and insurance, and shall fix the time within which the **Contractor** shall complete the items listed therein. The certificate of Substantial Completion shall be submitted to the **City** and the **Contractor** for their written acceptance of the responsibilities assigned to them in such certificate.

14.1.2. Within twenty-one (21) days after receipt of the certification from the **Contractor**, the **City** shall present to the **Contractor** either a written declaration that the Work has been substantially completed or an itemized list of incomplete or unsatisfactory work items required by the Contract sufficient to demonstrate that the Work has not been substantially completed. The **City** may include with such list a notice setting forth a reasonable time within which the **Contractor** must achieve Substantial Completion of the Work. If the **City** fails to respond, by presentation of a written declaration or itemized list as aforesaid, to the **Contractor's** certification within the twenty-one (21) day period, the **Contractor's** certification shall take effect as the **City's** declaration that the Work has been substantially completed.

14.2. Partial Use or Occupancy of the Premises.

14.2.1. The **City** may occupy or use any completed or partially completed portion of the Work at any stage. Such partial occupancy or use may begin whether or not the portion is substantially complete, provided that the respective responsibilities of the **City** and the **Contractor** with respect to payments, retainage, if any, security, maintenance, heat, utilities, damage to the Work, insurance, correction of the Work, and warranties shall be established by agreement of the **City** and the **Contractor** or, absent such agreement, shall be determined by the **Design Professional** subject to the right of either party to contest such determination as provided in Article 16.

14.2.2. Immediately prior to such partial occupancy or use, the **City**, the **Contractor** and the **Design Professional** shall jointly inspect the area to be occupied or portion of the Work to be used in order to determine and record the condition of the Work.

14.2.3. Unless otherwise agreed upon, partial occupancy or use of a portion or portions of the Work shall not constitute acceptance of Work not complying with the requirements of the

Contract Documents.

14.2.4. (*Reference:* M.G.L. c. 30, §39G;). Within sixty-five (65) days after the effective date of a declaration of Substantial Completion, the **City** shall prepare and send to the **Contractor** for acceptance a Substantial Completion estimate for the quantity and price of the Work done and all but one percent (1%) retainage on that Work, including the quantity, price and all but one percent (1%) retainage for the undisputed part of each item and extra work item in dispute, but excluding the disputed part thereof, less the estimated cost of completing all incomplete and unsatisfactory items and less the total periodic payments made to date for the Work. The **City** shall also deduct from the Substantial Completion estimate an amount equal to the sum of all demands for direct payment filed by Subcontractors and not yet paid to Subcontractors or deposited in joint accounts pursuant to M.G.L. c. 30, §39F.

14.2.5. (*Reference:* M.G.L. c. 30, §39G). If the **City** fails to prepare and send to the **Contractor** any Substantial Completion estimate required by the provisions herein on or before the date specified, the **City** shall pay to the **Contractor** interest on the amount which would have been due to the **Contractor** pursuant to such Substantial Completion estimate at the rate of three (3) percentage points above the rediscount rate then charged by the Federal Reserve Bank of Boston from such date to the date on which the **City** sends that Substantial Completion estimate to the **Contractor** for acceptance or to the date of payment therefor, whichever occurs first. The **City** shall include the amount of such interest in the Substantial Completion estimate.

14.2.6. (*Reference:* M.G.L. c. 30, §39G). Within fifteen (15) days after the effective date of the declaration of Substantial Completion, the **City** shall send to the **Contractor** by certified mail, return receipt requested, a complete list of all incomplete or unsatisfactory items, and unless delayed by causes beyond its control, the **Contractor** shall complete all such items within forty-five (45) days after the receipt of such list or before the date for final payment and acceptance, whichever is later. If the **Contractor** fails to complete such Work within such time, the **City** may, subsequent to seven (7) days' written notice to the **Contractor** by certified mail, return receipt requested, terminate the Contract and complete the incomplete or unsatisfactory items and charge the cost of same to the **Contractor**.

14.3. Final Inspection.

14.3.1. Upon written notice from the **Contractor** that the entire Work or an agreed portion thereof is complete, the **Design Professional** will make a final inspection with the **City** and the **Contractor** and will notify the **Contractor** in writing of all particulars which this inspection reveals that the Work is incomplete or defective. The **Contractor** shall immediately take such measures as are necessary to complete such Work or remedy such deficiencies.

ARTICLE 15: GUARANTEES AND WARRANTIES

15.1. In General.

15.1.1. All guarantees and warranties specifically called for by the Specifications shall expressly run to the benefit of the **City**.

15.2. Warranties.

15.2.1. Warranties required by the Contract Documents shall commence on the date of Substantial Completion of the Work or designated portion thereof, unless otherwise provided in the certificate of Substantial Completion.

15.2.2. The **Contractor** warrants that the materials and equipment furnished under the Contract will be new and of recent manufacture unless otherwise specified, and that all Work will be of good quality, free from faults and defects, and in conformance with the Contract Documents. Work not conforming to these requirements, including substitutions not properly approved and authorized, may be considered defective. The **Contractor's** warranty excludes remedy for damage or defect caused by abuse, Modifications not executed by the **Contractor**, improper or insufficient maintenance, improper operation, or normal wear and tear under normal usage. If required by the **Design Professional**, the **Contractor** shall furnish satisfactory evidence as to the kind and quality of material and equipment.

15.2.3. The **Contractor** warrants that title to all Work covered by an application for payment will pass to the **City** either by incorporation in the construction or upon the receipt of payment by the **Contractor**, whichever occurs first, free and clear of all liens. The **Contractor** further agrees that the submission of any application for payment shall conclusively be deemed to waive all liens with respect to said Work to which the **Contractor** may then be entitled, provided that such waiver of the lien rights shall not waive the **Contractor's** right to payment for such Work.

15.2.4. The **Contractor** warrants and guarantees that title to all Work, materials, and equipment covered by any application for payment, whether incorporated in the Project or not, will pass to the **City** no later than the time of payment free and clear of all liens.

15.2.5. No materials or supplies for the Work shall be purchased by the **Contractor** or Subcontractor subject to any chattel mortgage or under a conditional sale contract or other agreement by which an interest is retained by the seller. The **Contractor** warrants that it has good title to all materials and supplies used by it in the Work, free from all liens.

15.2.6. The **Contractor** shall indemnify and hold the **City** harmless from all claims growing out of the lawful demands of Subcontractors, laborers, workers, mechanics, material persons, and furnishers of machinery and parts thereof, equipment, power tools, and all supplies, including commissary, incurred in the furtherance of the performance of this Contract. The **Contractor** shall at the **City's** request, furnish satisfactory evidence that all obligations of the nature hereinabove designated have been paid, discharged, or waived. If the **Contractor** fails to do so, then the **City** may, after having served written notice on the **Contractor** either pay unpaid bills, of which the **City** has written notice, direct, or withhold from the **Contractor's** unpaid compensation a sum of money deemed reasonably sufficient to pay any and all such lawful claims until satisfactory evidence is furnished that all liabilities have been fully discharged whereupon payment to the **Contractor** shall be resumed, in accordance with the terms of this

Contract, but in no event shall the provisions of this sentence be construed to impose any obligations on the **City** to either the **Contractor** or its surety. In paying any unpaid bills of the **Contractor**, the **City** shall be deemed the agent of the **Contractor** and any payment so made by

the **City** shall be considered as payment made under the Contract by the **City** to the **Contractor** and the **City** shall not be liable to the **Contractor** for any such payment made in good faith.

15.3. Extended Warranties and Guarantees.

15.3.1. Any defective Work that is either corrected or replaced will be warranted and guaranteed for a period of three (3) years from the date of such correction or replacement.

ARTICLE 16: CLAIMS

16.1. In General.

16.1.1. Written Notice. A Claim must be made by written notice to the other party.

16.1.2. Content of Notice. The notice must include all written supporting data.

16.1.3. Burden of Proof. The party making the Claim must substantiate the Claim.

16.2. Time Limits on Claims.

16.2.1. Unless otherwise provided, all Claims must be made within twenty-one (21) days after the occurrence of the event giving rise to such Claim or within twenty-one (21) days after the claimant first recognizes the condition giving rise to the Claim, whichever is later. Any change or addition to a previously made Claim shall be made by a written notice within the twenty-one-day period in order to be valid.

16.3. Continuing Contract Performance.

16.3.1. Pending final resolution of a Claim including arbitration, unless otherwise agreed in writing, the **Contractor** shall proceed diligently with performance of the Contract and the **City** shall continue to make payments in accordance with the Contract Documents.

16.4. Types of Claims.

16.4.1. Claims for Differing Subsurface or Latent Physical Conditions. *(Reference: M.G.L. c. 30, §39N;).* If, during the progress of the Work, the **Contractor** or the **City** discovers that the actual subsurface or latent physical conditions encountered at the Site differ substantially or materially from those shown on the Plans or indicated in the Contract Documents, either the **Contractor** or the **City** may request an equitable adjustment in the Contract Sum of the Contract applying to Work affected by the differing Site conditions. A request for such an adjustment shall be in writing and shall be delivered by the party making such claim to the other party as soon as possible after such conditions are discovered. Upon receipt of such a claim from a **Contractor**, or upon its own initiative, the **City** shall make an investigation of such physical conditions, and if they differ substantially or materially from those shown on the Plans or indicated in the Contract Documents or from those ordinarily encountered and generally recognized as inherent in Work of the character provided for in the Plans and Contract Documents and are of such a nature as to cause an increase or decrease in the cost of performance of the Work or a change in the construction methods required for the performance of the Work which results in an increase or decrease in the cost of the Work, the **City** shall make

an equitable adjustment in the Contract Sum and the Contract shall be modified in writing accordingly.

16.4.2. Claims for Additional Cost. If the **Contractor** claims that any acts or omissions of the **City** or the **Design Professional**, including any instructions or orders, whether oral, written, by drawings, or otherwise, involve extra cost or time, and the **Contractor** has not received a written acknowledgment by the **City** or the **Design Professional** that extra payment will be made or time extended on account thereof, the **Contractor** shall promptly so notify the **Design Professional** in writing of such Claim and shall proceed with the Work relating to such Claim and all rights of both parties with respect to such Claim shall be deemed to have been reserved. No Claim by the **Contractor** on account of such acts, omissions, instructions, or orders shall be valid unless the **Contractor** has so notified the **Design Professional** before proceeding.

16.4.2.1. Under no circumstances shall a Claim be made for additional cost where adverse weather conditions are the basis for the Claim.

16.4.3. Claims for Additional Time. If the **Contractor** wishes to make a Claim for an increase in the Contract Time, written notice as provided herein shall be given. The **Contractor** shall have the burden of demonstrating the effect of the claimed delay on the Contract Time and shall furnish the **Design Professional** with such documentation relating thereto as the **Design Professional** may reasonably require. Under no circumstances shall the **Contractor** make a Claim for an increase in the Contract Time due to a change in the **Contractor's** early completion date. If the increase in the Contract Time extends beyond the Contract Time established by the **City**, only the time that so extends beyond the Contract Time shall be reviewed and considered. In the case of a continuing delay, only one Claim is necessary.

16.4.3.1. Under no circumstances shall a Claim be made for additional time where adverse weather conditions are the basis for the Claim.

16.4.4. Claims for Injury to Person or Damage to Property. Should either party to the Contract suffer injury to person or damage to property because of any error, omission, or act of the other party or of any of the other party's employees or agents or others for whose acts the other party is legally liable, a Claim will be made in writing to the other party within twenty-one (21) days of the occurrence of the act giving rise to the injury or damage.

16.5. Review of Claims.

16.5.1. Initial Referral. All Claims, the bases of which arise prior to final payment or the earlier termination of the Contract, shall be referred initially to the **Design Professional** for action as provided herein.

16.5.2. Time Period and Action. The **Design Professional** shall review Claims and shall do one of the following within fourteen (14) days of receipt of the Claim:

16.5.2.1. defer any action with respect to all or any part of a Claim for the purpose of requesting and receiving additional information from either party;

16.5.2.2. decline in writing to render a decision for any reason which it deems appropriate (including, but not limited to, the fact that the Claim involves allegations of fault on the part of the **Design Professional**); or

16.5.2.3. render a decision on all or a part of the Claim.

16.5.3. If the **Design Professional** requests additional information, the **Design Professional** shall take action with respect to the Claim no later than fourteen (14) days after receipt of the additional information. The **Design Professional** shall notify the parties in writing of its disposition of such Claim. If the **Design Professional** renders a decision or declines to render a decision, either party may proceed in accordance with paragraph 16.7.

16.6. Decisions.

16.6.1. **Decisions by the City or the Design Professional.** (*Reference:* M.G.L. c. 30, §39P;). In every case in which this Contract requires the **City**, any official, or its **Design Professional** to make a decision on interpretation of the Specifications, approval of equipment, material or any other approval, or progress of the Work, the decision shall be made promptly and, in any event, no later than fourteen (14) days after the written submission for decision; but if such decision requires extended investigation and study, the **City**, the official, or the **Design Professional** shall, within fourteen (14) days after the receipt of the submission, give the party making the submission written notice of the reasons why the decision cannot be made within the thirty-day period and the date by which the decision will be made.

16.6.2. **When Decision of the Design Professional is Final and Binding.** The decision of the **Design Professional** shall be final and binding on the parties, unless a party files suit or a demand for arbitration within thirty (30) days after the date of the decision.

16.6.3. **When Decision of the Design Professional is Not Final and Binding.** (*Reference:* M.G.L. c. 30, §39J). Notwithstanding any contrary provision of this Contract, no decision by the **City** or by the **Design Professional** on a dispute, whether of fact or of law, arising under said Contract shall be final or conclusive if such decision is made in bad faith, fraudulently, capriciously, arbitrarily, is unsupported by substantial evidence, or is based upon error of law.

16.6.4. **Resolved Claims.** If a Claim is resolved, the **Design Professional** shall obtain or prepare the appropriate documentation and provide the **City** and the **Contractor** with a copy of same.

16.7. Arbitration.

16.7.1. **Controversies and Claims Subject to Arbitration.** Any controversy or Claim arising out of or related to the Contract, or the breach thereof, shall be settled by arbitration in accordance with the Construction Industry Arbitration Rules of the American Arbitration Association, and judgment upon the award rendered by the arbitrator or arbitrators may be entered in any court having jurisdiction thereof, except controversies or Claims relating to aesthetic effect, subject to the provisions of paragraph 16.7.7. In any such arbitration in which the amount stated in the demand is \$100,000 or less, the American Arbitration Association shall

appoint a single arbitrator in accordance with such Rules, who shall be a lawyer. In any such arbitration in which the amount stated in the demand is in excess of \$100,000, the demand shall include the name of an arbitrator appointed by the claimant. The respondent shall appoint a second arbitrator and shall notify the claimant in writing of such appointment within thirty (30) days of receipt of the demand, failing which the matter shall be decided by the arbitrator named in the claimant's demand. Within thirty (30) days after the claimant's receipt of notice of the appointment of the second arbitrator, the two arbitrators shall appoint a neutral arbitrator and shall notify the parties in writing of such appointment, failing which either party may apply to the American Arbitration Association to appoint such neutral arbitrator. If such neutral arbitrator is appointed by the American Arbitration Association, he or she shall be a lawyer.

16.7.2. Rules for Arbitration. If the neutral arbitrator is appointed by the American Arbitration Association, the said Association shall administer the arbitration and its Construction Industry Arbitration Rules shall govern all aspects of the proceeding including the enforcement of any award. If the neutral arbitrator is not appointed by the American Arbitration Association, then the panel of arbitrators shall act as the administrator of the arbitration but the Construction Industry Arbitration Rules of the Association shall nonetheless govern all aspects of the proceeding, including the enforcement of any award, provided however that the arbitration panel shall have all of the powers and duties conferred on the Association pursuant to said rules. In addition, the following rules shall govern the selection of arbitrators and the proceedings:

16.7.2.1. Neither party may appoint as arbitrator an employee or an owner of that party, nor the parent, spouse, or child of an employee or owner of that party.

16.7.2.2. After the neutral arbitrator has been appointed, neither party may engage in *ex parte* communication with any arbitrator.

16.7.3. When Arbitration May Be Demanded. Demand for arbitration of any Claim, the basis of which arises prior to final payment or the earlier termination of the Contract may not be made before the earlier of (1) the date on which the **Design Professional** has rendered a written decision on the Claim or has notified the parties in writing that such decision will not be rendered or (2) forty-five (45) days following receipt by the **Design Professional** of a written request for a decision sent by registered or certified mail to both the **Design Professional** and the other party to this Contract.

16.7.3.1. In no event shall a demand for arbitration be made after the date when the institution of legal or equitable proceedings based on such Claim would be barred by the applicable statute of limitations.

16.7.4. Limitation on Consolidation or Joinder. No arbitration arising out of or relating to the Contract Documents shall include, by consolidation or joinder or in any other manner, the **Design Professional**, the **Design Professional's** employees or consultants, except by written consent containing specific reference to the Contract and signed by the **Design Professional**, the **City**, the **Contractor**, and any other person or entity sought to be joined. No arbitration shall include, by consolidation or joinder or in any other manner, parties other than the **City**, the **Contractor**, a separate contractor, and other persons substantially involved in a common question of fact or law whose presence is required if complete relief is to be accorded in arbitration. No person or entity other than the **City**, the **Contractor**, or a separate contractor

shall be included as an original third party or additional third party to an arbitration whose interest or responsibility is insubstantial. Consent to arbitration involving an additional person or entity shall not constitute consent to arbitration of a dispute not described therein or with a person or entity so named or described herein. The foregoing agreement to arbitrate and other agreements to arbitrate with an additional person or entity duly consented to by parties to the Contract shall be specifically enforceable under applicable law in any court having jurisdiction thereof.

16.7.5. Claims and Timely Assertion of Claims. A party who files a notice of demand for arbitration must assert in the demand all Claims then known to that party on which arbitration is permitted to be demanded. When a party fails to include a Claim through oversight, inadvertence, or excusable neglect, or when a Claim has matured or been acquired subsequently, the arbitrator or arbitrators may permit amendment.

16.7.6. Award Final. The award rendered by the arbitrator or arbitrators shall be final, and judgment may be entered upon it in accordance with applicable law in any court having jurisdiction thereof.

16.7.7. The City's Reservation of Rights. Notwithstanding any provision contained in this Article 16 or elsewhere in the Contract Documents, the **City** reserves the following rights in connection with Claims between the **City** and the **Contractor**, which rights may be exercised by the **City** unilaterally, in the **City's** sole discretion, and without the consent of the **Contractor**:

16.7.7.1. the right to institute legal action against the **Contractor** in any court of competent jurisdiction in lieu of demanding arbitration, in which case the dispute or disputes which are the subject of such action shall be decided by such court, and not by arbitration;

16.7.7.2. the right to obtain from any court of competent jurisdiction a stay of any arbitration instituted by the **Contractor**, provided that the application for such stay is made before the appointment of the neutral arbitrator in such arbitration, in which case the dispute or disputes which are the subject of such arbitration shall be decided by such court and not by arbitration;

16.7.7.3. the right to require the **Contractor** to join as a party in any arbitration between the **City** and the **Design Professional** relating to the Project, in which case the **Contractor** agrees to be bound by the decision of the arbitrator or arbitrators in such arbitration.

16.7.8. In case the **City** elects to proceed in accordance with 16.7.7.1. or 16.7.7.2. above, the word "litigation" shall be deemed to replace the word "arbitration" wherever the latter word appears in the Contract Documents.

ARTICLE 17: EMERGENCIES

17.1. In an emergency affecting the health and safety of persons or property, the **Contractor** shall act to prevent threatened damage, injury, or loss.

17.2. In emergencies affecting the health, safety, or protection of persons, the Work or property at the Site or adjacent thereto, the **Contractor**, without special instruction or authorization from the **City** or the **Design Professional**, is obligated to act to prevent threatened damage, injury, or loss. The **Contractor** shall give the **Design Professional** prompt written notice if the **Contractor** believes that any significant changes in the Work or variations from the Contract Documents have been caused thereby. If the **Design Professional** determines that a change in the Contract Documents is required because of the action taken by the **Contractor** in response to such an emergency, a **Construction Change Directive** or Change Order will be issued to document the consequences of such action.

ARTICLE 18: TERMINATION OR SUSPENSION OF THE CONTRACT

18.1. Suspension by the City.

18.1.1. At any time and without cause, the **City** may suspend the Work or any portion thereof for a period of not more than ninety (90) days by notice in writing to the **Contractor** and the **Design Professional** that will fix the date on which Work will be resumed. The **Contractor** shall resume Work on the date so fixed. The **Contractor** shall be allowed an adjustment in the Contract Sum or an extension of the Contract Time, or both, directly attributable to any such suspension if the **Contractor** makes an approved Claim therefor.

18.1.2. If the Work is defective, if the **Contractor** fails to provide a sufficient number of skilled workers or suitable materials or equipment, or if the **Contractor** defaults or neglects to carry out the Work in accordance with the Contract Documents and fails within a seven-day period after receipt of written notice from the **City** to begin and prosecute correction of such default or neglect with diligence and promptness, the **City** may correct such deficiencies, without prejudice to other remedies the **City** may have. In such case, an appropriate **Construction Change Directive** shall be issued deducting from payments then or thereafter due to the **Contractor** the cost of correcting such deficiencies including compensation for the **Design Professional's** additional services and expenses made necessary by such default, neglect, or failure and any and all direct, indirect, or consequential costs associated with the order to stop the Work. If such payments then or thereafter due the **Contractor** are not sufficient to cover such amounts, the **Contractor** shall immediately pay the difference to the **City**. The **Contractor** shall remain responsible for maintaining progress and shall not be entitled to any increase in the Contract Time or the Contract Sum.

18.2. Termination by the Contractor.

18.2.1. If, through no act or fault of the **Contractor**, a Subcontractor, or a Sub-subcontractor, the Work is suspended for a period of more than ninety (90) days by the **City**, or under an order of court or other public authority, or the **Design Professional** fails to act on any application for payment within thirty (30) days after it is submitted in proper form and content or the **City** fails for thirty (30) days to pay the **Contractor** any sum finally determined to be due, then the **Contractor** may terminate the Contract upon seven (7) days' written notice to the **City**, provided that the **City** does not remedy such suspension or failure within that time.

18.3. Termination by the City.

18.3.1. If the **Contractor** is adjudged a bankrupt, or if the **Contractor** makes a general assignment for the benefit of the **Contractor's** creditors, or if a receiver is appointed on account of the **Contractor's** insolvency, or if the **Contractor** persistently or repeatedly refuses or fails, except in cases for which extension of time is provided, to supply enough properly skilled workers or proper materials, or if the **Contractor** fails to make prompt payment to Subcontractors or for materials or labor, or persistently disregards laws, ordinances, rules, regulations, or orders of any public authority having jurisdiction or disregards an instruction, order, or decision of the **Design Professional**, or otherwise is guilty of substantial violation of any provision of the Contract, then the **Contractor** shall be in default, and the **City** may, without prejudice to any other right or remedy and upon written notice to the **Contractor**, take possession of all materials, tools, appliances, equipment, construction equipment and machinery and vehicles, offices and other facilities on the Project Site, and all materials intended for the Work, wherever stored, and, seven (7) days after such notice, may terminate the employment of the **Contractor**, accept assignment of any or all subcontracts pursuant to Paragraph __, and finish the Work by whatever method the **City** may deem expedient. The **City** shall be entitled to collect from the **Contractor** all direct, indirect, and consequential damages suffered by the **City** on account of the **Contractor's** default, including without limitation additional services and expenses of the **Design Professional** made necessary thereby. The **City** shall be entitled to hold all amounts due to the **Contractor** at the date of termination until all of the **City's** damages have been established, and to apply such amounts to such damages.

18.3.2. (*Reference:* Somerville Municipal Code Chapter 2.117, Section 2.117.110C). In the event the **Contractor** or any of its agents or employees violates any provision of Somerville Municipal Code Chapter 2.117 that is applicable to **City** contractors in connection with the awarding, administration, or performance of the Contract, the **City** may terminate the Contract.

ARTICLE 19: AMERICANS WITH DISABILITIES ACT; (42 U.S. 12131)

19.1. On July 26, 1994, the Americans with Disabilities Act ("the Act") became effective for employers of fifteen or more employees.

19.2. The Act protects against discrimination on the basis of "disability," which is defined as a physical or mental impairment that substantially limits at least one "major life activity;" or discrimination against an individual who has a record of such impairment; or discrimination against an individual being regarded - even if inaccurately - as having such impairment. The Act also expressly prohibits job discrimination that is based on any individual's relationship or association with a disabled person.

19.3. If the **Contractor** is subject to the Act, it must comply with its provisions.

ARTICLE 20: WRITTEN NOTICE TO THE PARTIES

20.1. In General.

20.1.1. All written communications from the **Design Professional** to the **Contractor** shall be copied to the **City**. All written communications from the **Contractor** to the **Design Professional** shall be copied to the **City**. All written communications from the **Contractor** to the **City** shall be copied to the **Design Professional**.

20.2. Addresses.

20.2.1. **To the City.** Written notice to the **City** shall be sent or hand-delivered to:

Purchasing Director
City of Somerville
93 Highland Avenue
Somerville, MA 02143

City Solicitor
Law Department
93 Highland Avenue
Somerville, MA 02143

20.2.2. **To the Contractor.** Both the address given on the bid form upon which the Agreement is founded and the **Contractor's** office at or near the Site of the Work are hereby designated as places to either of which notices, letters, and other communications to the **Contractor** shall be certified, mailed, or delivered. Delivery of any notice, letter, or other communication to the **Contractor** at or depositing same in a postpaid wrapper directed to either place shall be deemed sufficient service thereof upon the **Contractor**. Written notice shall be deemed to have been duly served on the **Contractor** if it is sent or hand-delivered to any member or officer of the **Contractor**. The date of said service shall be the date of such delivery or mailing. The address may be changed at any time by an instrument in writing, executed and acknowledged by the **Contractor** and delivered to the **City** and to the **Design Professional**. Nothing herein contained shall be deemed to preclude or render inoperative the service of any notice, letter, or other communication upon the **Contractor** personally. Moreover, any notice, letter, or other communication required under the Contract may be served on the **Contractor's** representative at job meetings. The **Contractor** shall provide the **City** with its change of address seven (7) days prior to its effective date.

20.2.3. **To the Design Professional.** Written notice to the **Design Professional** shall be sent or hand-delivered to the address appearing on the Project Manual. Written notice shall be deemed to have been duly served on the **Design Professional** if it is sent or hand-delivered to any member or officer of the **Design Professional**.

ARTICLE 21: MISCELLANEOUS PROVISIONS

21.1. Governing Law.

21.1.1. This Contract shall be governed by the laws of the Commonwealth of Massachusetts.

21.2. Venue.

21.2.1. Venue for any court action or proceeding shall be Middlesex County in the Commonwealth of Massachusetts only. The **Contractor**, all Subcontractors, and Suppliers waive any and all jurisdictional and venue defenses.

21.3. Successors and Assigns.

21.3.1. The **Contractor** shall not assign, in whole or in part, its rights and obligations under the Contract Documents without prior written consent of the **City**. An assignment without the prior written consent of the **City** shall not relieve the **Contractor** of its obligations thereunder.

21.3.2. The **City** and the **Contractor** respectively bind themselves, their partners, successors, assigns, and legal representatives to the other party hereto and to partners, successors, assigns, and legal representatives of such other party in respect to covenants, agreements, and obligations contained in the Contract Documents.

21.4. Statutory Limitation Period.

21.4.1. It is expressly agreed that the obligations of the **Contractor** hereunder arise out of contractual duties, and that the failure of the **Contractor** to comply with the requirements of the Contract Documents shall constitute a breach of contract, not a tort, for the purpose of applicable statutes of limitations and repose. Any cause of action which the **City** may have on account of such failure shall be deemed to accrue only when the **City** has obtained actual knowledge of such failure, not before.

21.5. Rights and Remedies.

21.5.1. Duties and obligations imposed by the Contract Documents and rights and remedies available thereunder shall be in addition to and not a limitation of duties, obligations, rights, and remedies otherwise imposed or available by law.

21.5.2. No action or failure to act by the **City**, the **Design Professional**, or the **Contractor** shall constitute a waiver of a right or duty afforded them under the Contract, nor shall such action or failure to act constitute approval of or acquiescence in a breach thereunder, except as may be specifically agreed in writing.

PART 2 - SAMPLE CONSTRUCTION

CONTRACT

- Sample Contract
 - Certificate of Authority
 - Appendix A – Scope of Work (including Technical Specifications)
 - Appendix B – Contractor's Bid Price; Form for General Bid (From Bid Book)
 - Appendix C – General Terms and Conditions
 - Appendix D – Insurance Requirements
 - Appendix E – Wage Rates and Living Wage (From Bid Book)
 - Appendix F – Certificate of Good Standing (for corporations; from Bid Book)
 - Appendix G – Procurement documentation (Advertisements and Notice to Bidders)
 - Appendix H – Statement of Management
 - Appendix I – Performance Bond and Payment Bond, if contract over \$2000
 - Appendix J – Prevailing Wage Rates and Compliance Form
-

SAMPLE CONTRACT

CONTRACT NUMBER

A-
PURCHASE ORDER # AND AMOUNT

BID NUMBER

Department of Capital Projects and
Planning
ISSUING DEPARTMENT

XXXXXX xx, 20XX – YYYYYY yy, 20XX
CONTRACT PERIOD

CITY OF SOMERVILLE

PUBLIC CONSTRUCTION CONTRACT

CONTRACTOR: Vendor
Address
Townname, MA, Zip Code

FOR: ENGINE 7 – RENOVATION AND REPAIRS TO MASONRY
WALL

ACCORDING TO SPECIFICATIONS CONTAINED HEREIN

**CITY OF SOMERVILLE
OWNER-CONTRACTOR PUBLIC CONSTRUCTION AGREEMENT**

AGREEMENT made this _____ day of _____, 2014, by and between the City of Somerville, a Massachusetts municipal corporation, acting by and through its Purchasing Department, with a usual address of 93 Highland Ave., Somerville, MA 02143 ("City", "Owner" or "Awarding Authority") and the following General Contractor ("Contractor" or "General Contractor"):

GENERAL CONTRACTOR:

Name:

Address:

Telephone:

Fax:

E-Mail:

PROJECT: Engine 7 – Renovation and Repairs to Masonry Wall

PROJECT MANAGER:

Name: Ed Nuzzo, Project Manager, Capital Projects & Planning

Skip Bandini, Director, Capital Projects & Planning

Address: One Franey Road, Somerville, MA 02145

Telephone: (617) 625 - 6660

E-Mail: enuzzo@somervillema.gov

sbandini@somervillema.gov

DESIGN PROFESSIONAL:

Richard A. Campbell

Weston & Sampson

100 Foxborough Blvd., S. 250

Foxborough, MA 02035

Phone: (978) 977-0110 ext. 7402

Mobile: (508) 838-8337

Profession: Architect [☐] Landscape Architect [☐] Engineer [☐]

THIS CONTRACT IS A:

_____ Public Works Contract estimated to cost more than \$10,000 subject to the bidding requirements of G.L. c. 30, § 39M

_____ Public Building Contract estimated to cost under \$10,000, subject to the price quote requirements of G.L. c. 149 §44A (2)(A)

- ☐ Public Building Contract estimated to cost more than \$10,000 but less than \$25,000, subject to the written response requirements of G.L. c. 149, §44A(2)(B) of the General Laws
- ☐ Public Building Contract estimated to cost more than \$25,000 but less than \$100,000, subject to the bidding requirements of G.L. c. 149, §44A(2)(C) and G.L. c. 30, § 39M
- ☐ Public Building Contract estimated to cost more than \$100,000, subject to the bidding requirements of G.L. c. 149, §44A(D).

Section 1: CONTRACT DOCUMENTS/APPENDICES

The Contract Documents consist of this Agreement; the notice of award of the Contract; the Notice to Proceed; the entire Project Manual; Change Orders; Construction Change Directives; the Contractor's Bid and all accompanying documents; and the Design Professional's written interpretations and clarifications issued on or after the issuance of the Notice to Proceed. Shop Drawing submittals and reports or drawings utilized by the Design Professional in preparing the Contract Documents are not Contract Documents.

The following Appendices are hereby attached or incorporated by reference as part of this Agreement.

- ☒ Certificate of Authority
 - ☐ * Appendix A - Scope of Services - Misc. Bid Documents: includes a brief description of the Project, the Plans and Technical Specifications (Plans on File) and Addenda issued during the bid process
 - ☒ Appendix B - Contractor's Bid Price; Form for General Bid
 - ☒ ** Appendix C - General Conditions
 - ☒ ** Appendix D - Insurance Requirements with Contractor's Insurance Certificate(s)
 - ☒ Appendix E - Wage Rates; Living Wage
 - ☒ Appendix F - Certificate of Good Standing (for corporations)
 - ☒ Appendix G - Procurement Documentation (includes Advertisement; Notice to Bidders)
 - ☒ Appendix H - Statement of Management (over \$100,000)
 - ☒ Appendix I - Performance Bond and Payment Bond, if contract is over \$2,000
-

- X = Attached
* = Included in the Project Manual and incorporated herein by reference
** = Attached and also duplicated in the Project Manual

Section 2: THE CONTRACTOR'S WORK

The Contractor's "Work" refers to the services and the entire completed construction or the various separately identifiable parts thereof required by the Contract Documents, including all labor, materials, and equipment furnished, furnished and incorporated into the Project, or to be provided by the Contractor to fulfill the Contractor's obligations. The Work may constitute the whole or a part of the Project.

Section 3: PROJECT DATES

(a) Commencement: The Date of Commencement shall be stipulated by a written Notice to Proceed given by the City to the Vendor.

(b) Completion Dates:

Substantial Completion: The Contractor shall achieve Substantial Completion of the Work on or before _____, time being of the essence. Substantial Completion means that the Work has been completed and the Site or the facility is opened for full and intended public use, except for minor incomplete or unsatisfactory items that do not materially impair the usefulness of the Work. The Design Professional shall decide what constitutes "minor," "incomplete," "unsatisfactory," and "materially" and the Design Professional's decision shall be final.

The Date of Final Completion shall be:

(c) Damages for Delay. The Vendor and the Vendor's surety shall be liable for and shall pay the City the sum of \$100.00 per calendar day, as liquidated damages, for each calendar day of delay until the work is substantially completed or, in the case of the portion of the work, for each calendar day of delay until the portion of the work is substantially completed. Substantial Completion shall mean either a) that the work, or portion of the work, has been completed, except for work having a contract price of less than one percent (1%) of the then adjusted total contract price; or b) that substantially all of the work has been completed and opened to public use, except for minor incomplete or unsatisfactory work items that do not materially impair the usefulness of the work.

(d) Suspension of the Work/Excusable Delays. If the City is required to suspend the work as a result of a request from the Office of the Attorney General in connection with a bid protest or an injunction, the Vendor shall not have a claim for damages, but the City shall extend the date of substantial completion for a period of time commensurate with the period of the suspension, and the liquidated damages clause shall not take effect until the extended date of substantial completion. If any of the following occurrences causes a delay in the work, the Vendor shall immediately notify THE CITY'S PROJECT MANAGER FOR THIS PROJECT in writing. If, upon investigation, the City finds that the delay is excusable, the City shall extend the date of substantial completion for a period of time commensurate with the period of the excusable delay, and the liquidated damages clause shall not take effect until the extended date of substantial completion:

(1) any acts of the Government, including controls or restrictions upon or requisitioning of materials, equipment, tools, or labor by reason of war, National Defense, or any other national emergency;

(2) delays which are caused by the City and which are not occasioned by the Vendor's failure to supply THE CITY'S PROJECT MANAGER FOR THIS PROJECT or its design professional with progress schedules, documents, samples, and the like, in a timely manner;

(3) causes not reasonably foreseeable by the parties to this Contract, which are beyond the reasonable control of the Vendor, such as blizzards, floods, hurricanes, tornadoes, and strikes;

(4) any delay of any subVendor resulting from paragraphs (1), (2), or (3);

Section 4. CONTRACT SUM AND LIQUIDATED DAMAGES

(1) The contract sum shall be \$contract amount. The contract sum may be increased or decreased by change order, as quantities which have been estimated in the bid documents become known, or as other additions or deletions to the work are made, or if the work is interrupted or suspended by the City, all as set forth herein.

(2) Liquidated Damages: The Contractor and the City agree to a Liquidated Damages sum of \$500.00 per calendar day for failure to meet the deadlines set forth in Sections 3(c), or (d).

Section 5. CHANGES IN THE CONTRACT

(2) Suspension, Delay, or Interruption due to order of Awarding Authority.

(1) The Awarding Authority may order the General Vendor in writing to suspend, delay, or interrupt all or any part of the work for such period of time as it may determine to be appropriate for the convenience of the Awarding Authority; provided, however, that if there is a suspension, delay, or interruption for fifteen days or more or due to a failure of the Awarding Authority to act within the time specified in this contract, the Awarding Authority shall make an adjustment in the contract price for any increase in the cost of performance of this contract but shall not include any profit to the General Vendor on such increase; and provided further, that the Awarding Authority shall not make any adjustment in the contract price under this provision for any suspension, delay, interruption, or failure to act to the extent that such is due to any cause for which this contract provides for an equitable adjustment of the contract price under any other contract provisions.

(2) The General Vendor must submit the amount of a claim under provision (1) to the Awarding Authority in writing as soon as practicable after the end of the suspension, delay, interruption or failure to act and, in any event, not later than the date of final payment under this contract and, except for costs due to a suspension order, the Awarding Authority shall not approve any costs in the claim incurred more than twenty days before the General Vendor notified the Awarding Authority in writing of the act or failure to act involved in the claim.

(3) A subVendor shall have the same rights against the General Vendor for payment for an increase in the cost of its performance as provisions (1) and (2) give the General Vendor against the Awarding Authority, but nothing in provisions (1) and (2) shall in any way change, modify or alter any other rights which the General Vendor or the subVendor may have against each other.

(b) Change Orders. No willful and substantial deviation from the plans and specifications shall be made unless authorized in writing by the Awarding Authority or by the Design Professional in charge of the work who is duly authorized by the Awarding Authority to approve such deviations. In order to avoid delays in the prosecution of the work required by the contract, such deviation from the plans and specifications may be authorized by a written order of the Awarding Authority or Design Professional so authorized, to be confirmed at a later time by a written Change Order, signed under penalties of perjury, using AIA Document G701 (or its equivalent). The Change Order shall include the following: (1) if such deviation involves any substitution or elimination of materials, fixtures or equipment, the reasons why such materials, fixtures or equipment were included in the first instance and the reasons for substitution or elimination, and, if the deviation is of any other nature, the reasons for such deviation, giving justification therefor; (2) that the specified deviation does not materially injure the project as a whole; (3) that either the work substituted for the work specified is of the same cost and quality, or that an equitable adjustment [increase or decrease as the case may be] has been agreed upon between the Contracting Agency and the General Vendor and the amount in dollars of such adjustment; and (4) that the deviation is in the best interest of the Contracting Authority. The Change Order shall also indicate whether or not the date of substantial completion has been extended. The equitable adjustment in price shall be determined by the unit prices, if any, in the General Vendor's bid; otherwise, it shall be a number which is agreed to by both parties as a fair adjustment and which can be itemized and substantiated to the reasonable satisfaction of the Contracting Authority. Where increases and decreases to the Contract Sum are included in one Change Order, the negotiated allowance for overhead and profit shall be calculated on the basis of the net increase, if any.

(c) Differing Subsurface or Latent Physical Conditions. In accordance with Chapter 30, section 39N of the General Laws, if, during the progress of the work, the Vendor or the Awarding Authority discovers that the actual physical subsurface or latent physical conditions encountered at the site differ substantially or materially from those shown on the plans or indicated in the contract documents, either the Vendor or the Contracting [Awarding] Authority may request an equitable adjustment in the contract price of the contract applying to work affected by the differing site conditions. A request for such an adjustment shall be in writing and shall be delivered by the party making such claim to the other party as soon as possible after such conditions are discovered. Upon receipt of such a claim from a Vendor, or upon its own initiative, the Contracting Authority shall make an investigation of such physical conditions, and, if they differ substantially or materially from those shown on the plans or indicated in the contract documents or from those ordinarily encountered and generally recognized as inherent in work of the character provided for in the plans and contract documents and are of such a nature as to cause an increase or decrease in the cost of performance of the work or a change in the construction methods required for the performance of the work which results in an increase or decrease in the cost of the work, the Contracting Authority shall make an equitable adjustment in the contract price and the contract shall be modified in writing accordingly.

Section 6. PAYMENTS TO THE VENDOR

(a) Progress Payments. The Vendor may submit requests for progress payments (hereafter, "Periodic Estimates") for work completed during the preceding month and for materials not incorporated in the work, but delivered and suitably stored at the site (or some other location agreed upon in writing). The Vendor's progress schedule and schedule of values, as modified by agreement of the parties, may be used by the City as a basis for reviewing the Vendor's Periodic Estimates. In the case of contracts for construction, reconstruction, alteration, remodeling, repair, or demolition of a public building, where the amount is more than two thousand dollars, the Vendor's Periodic Estimate shall contain a separate item for each filed subtrade and sub-subtrade, and a column listing the amount paid to each subVendor and sub-subVendor as of the date the periodic estimate is filed, as required by Chapter 30, Section 39K, of the General Laws.

(1) Time for Payment. In the case of contracts for construction, reconstruction, alteration, remodeling, repair or demolition of a public building, where the amount is more than two thousand dollars, the City shall, in accordance with Chapter 30, Section 39K, of the General Laws, make payment within fifteen days of receipt of the Vendor's Periodic Estimate; provided however, that the City may, within seven days of receipt of an estimate which is not in the required form or which is arithmetically incorrect, return the incorrect estimate to the Vendor for correction, whereupon the date of receipt shall be the date of receipt of the corrected Periodic Estimate. For all other construction contracts, progress payments are governed by Chapter 30, Section 39G of the General Laws, and the City is required to make payment within thirty-five days of receipt of a Periodic Estimate.

(2) Retainage prior to Substantial Completion. In all construction contracts, the City may hold back a retainage of up to five percent of each progress payment to ensure satisfactory completion of the work. In addition, the City may withhold any amounts in dispute, including disputed change orders and direct payments owed to subVendors pursuant to Chapter 30, Section 39F of the General Laws.

(b) Payment upon Substantial Completion. In the case of contracts for construction, reconstruction, alteration, repair, remodeling, or demolition of a public building, where the amount is more than \$2,000, Chapter 30, Section 39K, of the General Laws governs payment upon substantial completion. For all other contracts, Chapter 30, Section 39F of the General Laws governs payment upon substantial completion.

(1) Definition of Substantial Completion. Substantial Completion shall mean either a) that the work, or portion of the work, has been completed, except for work having a contract price of less than one percent (1%) of the then adjusted total contract price; or b) that substantially all of the work has been completed and opened to public use, except for minor incomplete or unsatisfactory work items that do not materially impair the usefulness of the work.

(2) Certificate of Substantial Completion. The Vendor shall give written notice to the City when the Vendor is of the opinion that the work has been substantially completed. Within twenty-one days of receipt of such notice, provided there is no dispute as to whether the work has been substantially completed, a Certificate of Substantial Completion signed by the City's Design Professional, or a written Declaration of Substantial Completion signed by the Executive Director of Mayor's Office of Strategic Planning and Community Development (on AIA form # G701 or its equivalent) shall be given to the Vendor. The date of such Certificate or Declaration shall be the Effective Date of Substantial Completion, subject to the provisions of Chapter 30, Section 39J, of the General Laws. If the City does not agree that the work has been substantially completed, the City or the City's Design Professional shall, within the twenty-one day period, present the Vendor with a written, itemized list of incomplete or unsatisfactory work items sufficient to demonstrate that the work has not been substantially completed. If the City fails to respond within the twenty-one day period, the date of the Vendor's notification of substantial completion shall become the "Effective Date of Substantial Completion". Within fifteen days after the effective date of the City's declaration of substantial completion, the City shall send to the Vendor by certified mail, return receipt requested, a complete list of all incomplete or unsatisfactory work items and, unless delayed by causes beyond his control, the Vendor shall complete all such work items within forty-five days after receipt of said list or before the date of substantial completion in the contract, whichever is later. If the Vendor fails to complete such work within such time, the City may send the Vendor a notice in writing by certified mail, return receipt requested, instructing the Vendor that if the work is not completed with seven days after receipt of the notice, the contract will be terminated and the City will complete the incomplete or unsatisfactory work items and charge the cost of the same to the Vendor and the Vendor's sureties.

(3) Retainage after Substantial Completion. Within sixty-five days after the Effective Date of Substantial Completion, the City shall pay the Vendor all but one percent retainage, minus: a) the amount of any disputed work item; and b) five (5) percent of the value of plant materials in the ground; and c) the City's estimated cost of completing all incomplete and unsatisfactory work items. The City shall also deduct an amount equal to the sum of all demands for direct payment filed by subVendors and not yet paid to subVendors or deposited in joint accounts pursuant to Chapter 30, Section 39F of the General Laws. The five (5) percent retainage of the value of all plant materials in the ground shall be withheld by the City until final acceptance of such plant materials at the end of the guarantee period.

(c) Final Payment. The City shall make final payment to the Vendor within thirty days of completion of the work and submission of all documentation required.

IF FORMS FOR WAGE CERTIFICATIONS AND OTHER DOCUMENTATION ARE
SUPPLIED BY THE CITY TO THE VENDOR, THE VENDOR SHALL SUBMIT
DOCUMENTATION ON SUCH FORMS.

(d) Interest. If the City fails to pay the Vendor within the time periods mandated by statute, the City shall pay interest to the Vendor in accordance with Chapter 30, Sections 39G and 39K, whichever is applicable.

Section 7. PAYMENT OF SUBVENDORS.

In accordance with Chapter 30, Section 39F of the General Laws, the subparagraphs a) through h) of this section shall be binding on contracts awarded pursuant to Chapter 30, Section 39M of the General Laws, and paragraphs a) through i) shall be binding on contracts awarded pursuant to Chapter 149, Section 44A of the General Laws:

(a) Immediately after the Vendor receives payment on account of a periodic estimate, the Vendor shall pay each subVendor the amount paid for labor performed and materials furnished by that subVendor, less any amount specified in any court proceedings barring such payment and also less any amount claimed due from the subVendor to the Vendor.

(b) Not later than the sixty-fifth day after each subVendor substantially completes his work in accordance with the plans and specifications, the entire balance due under the subcontract less amounts retained by the City as the estimated cost of completing the incomplete and unsatisfactory items of work, shall be due the subVendor; and the City shall pay that amount to the Vendor. The Vendor shall immediately pay to the subVendor the full amount received from the City less any amount specified in any court proceeding barring such payment and also less any amount claimed due from the subVendor by the Vendor.

(c) Each payment made by the City to the Vendor pursuant to subparagraphs a) and b) of this section for the labor performed and materials furnished by a subVendor shall be made to the Vendor for the account of that subVendor; and the City shall take reasonable steps to compel the Vendor to make each such payment to each such subVendor. If the City has received a demand for direct payment from a subVendor for any amount which has been included in a payment to the Vendor or which is to be included in a payment to the Vendor for payment to the subVendor as provided in subparagraphs a) and b), the City shall act upon the demand as provided in this section.

(2) If, within seventy days after the subVendor has substantially completed the subcontract work, the subVendor has not received from the Vendor the balance due under the subcontract, including any amount due for extra labor and materials furnished to the Vendor, less any amount retained by the City as the estimated cost of completing the incomplete and unsatisfactory items of work, the

subVendor may demand direct payment of that balance from the City. The demand shall be by a sworn statement delivered to or sent by certified mail to the City, and a copy shall be delivered to or sent by certified mail to the Vendor at the same time. The demand shall contain a detailed breakdown of the balance due under the subcontract and also a statement of the status of completion of the subcontract work. Any demand made after substantial completion of the subcontract work shall be valid even if delivered or mailed prior to the seventieth day after the subVendor has substantially completed the subcontract work. Within ten days after the subVendor has delivered to or so mailed the demand to the City and delivered or so mailed a copy to the Vendor, the Vendor may reply to the demand. The reply shall be by sworn statement delivered to or sent by certified mail to the City and a copy shall be delivered to or sent by certified mail to the subVendor at the same time. The reply shall contain a detailed breakdown of the balance due under the subcontract including any amount due for extra labor and materials furnished to the Vendor and of the amount due for each claim made by the Vendor against the subVendor.

(e) Within fifteen days after receipt of the demand by the City, but in no event prior to the seventieth day after substantial completion of the subcontract work, the City shall make direct payment to the subVendor of the balance due under the subcontract including any amount due for extra labor and materials furnished to the Vendor, less any amount (1) retained by the City as the estimated cost of completing incomplete or unsatisfactory items of work, (2) specified in any court proceedings barring such payment, or (3) disputed by the Vendor in the sworn reply; provided, that the City shall not deduct from a direct payment any amount as provided in part (3) if the reply is not sworn to, or for which the sworn reply does not contain the detailed breakdown required by subparagraph (d). The City shall make further direct payment to the subVendor immediately after the removal of any basis for deductions set forth in (1) or (2) above.

(f) The City shall promptly deposit disputed amounts in an interest-bearing, joint account in the names of the Vendor and the subVendor, in a bank in Massachusetts selected by the City or agreed upon by the Vendor and the subVendor, and shall notify the Vendor and the subVendor of the date of the deposit and the bank receiving the deposit. The bank shall pay the amount in the account, including accrued interest, as provided in an agreement between the Vendor and the subVendor or as determined by decree of a court of competent jurisdiction.

(g) All direct payments and all deductions from demands for direct payments deposited in an interest-bearing account or accounts in a bank pursuant to subparagraph (f) shall be made out of amounts payable to the Vendor at the time of receipt of a demand for direct payment from a subVendor and out of amounts which later become payable to the Vendor and in the order of receipt of such demands from the subVendors. All direct payments shall discharge the obligation of the City to the Vendor to the extent of such payment.

(h) The City shall deduct from payments to the Vendor amounts which, together with the above-mentioned bank deposits, are sufficient to satisfy all unpaid demands for direct payment received from subVendors. All such amounts shall be earmarked for direct payments to such subVendors, whose claims shall have priority over all other creditors of the Vendor.

(i) If the subVendor does not receive payment as provided in subparagraph (a), or if the Vendor does not submit a Periodic Estimate for the value of the labor or materials performed or furnished by the subVendor, and the subVendor does not receive payment for the same when due less the deductions provided for in subparagraph (a), the subVendor may demand direct payment by following the procedure in subparagraph (d) and the Vendor may file a sworn reply as provided in that same subparagraph. A demand made after the first day of the month following that for which the subVendor performed or furnished the labor and materials for which the subVendor seeks payment shall be valid even if delivered

or mailed prior to the time payment was due on a Periodic Estimate from the Vendor. Thereafter, the City shall proceed as provided in subparagraph (e), (f) (g) and (h).

Section 8. PREVAILING WAGE REQUIREMENTS.

(2) The Vendor shall pay wages at no less than the wage rates set forth in Appendix G, incorporated as part of this Agreement: namely, State Prevailing Wage Rates; provided, however, that if any department of the City should make use of this Contract for a project which is federally funded, then the Vendor shall pay wages at the higher of the two rates. If a labor classification is not listed the Vendor shall notify THE CITY'S PROJECT MANAGER FOR THIS PROJECT and request instructions. In addition, the Vendor shall:

- (1) pay wages at least once a week;
- (2) submit payroll information on a weekly basis in a format approved by THE CITY'S PROJECT MANAGER FOR THIS PROJECT, numbered in numerical sequence and signed by the Vendor (including forms for weeks when the Vendor is not on the site, in which case there shall be a notation to the effect "no work this payroll period" and a date anticipated for resuming work);

(b) The Vendor shall submit to THE CITY'S PROJECT MANAGER FOR THIS PROJECT within the first week of construction:

- (1) a list of apprenticeship programs with which the Vendor is affiliated;
- (2) the number of apprentices on the Project employed by the Vendor.
- (3) a list of the Vendor's employee fringe benefits;
- (4) a copy of each project schedule, including the anticipated commencement date for each SubVendor; and
- (5) a list of each SubVendor's suppliers and material men.

(c) The Vendor shall include language similar to the above in all subcontracts.

Section 9. EQUAL EMPLOYMENT OPPORTUNITY/NONDISCRIMINATION

a) the Vendor shall not discriminate against any employee or applicant for employment because of race, color, religion, sex, marital status, sexual orientation, national origin, age, disability, Vietnam Era veteran status or because an employee or applicant is a recipient of federal, state, or local public assistance or housing subsidies; and

b) the Vendor shall not discriminate, in any stage of the contract from award to completion, in the selection or retention of subVendors, suppliers, and materialmen, or in the procurement of materials or supplies, or the rental of equipment, on the basis of race, religion, sex, marital status, sexual orientation, national origin, age, disability, Vietnam Era veteran status, or because an individual is a recipient of federal, state, or local public assistance or housing subsidies; and

c) the Vendor shall post an equal employment opportunity notice in conspicuous places at the worksite, shall make copies of such notice available to employees and job applicants, and shall send such

notice to each labor union or representative of workers with which the Vendor has a collective bargaining agreement or other contract or understanding; and

d) the Vendor shall, to the greatest extent feasible, give employment and on-site training opportunities, to lower-income, minority, women, and disabled members of the local community and shall award subcontracts, when possible, to Minority Business Enterprises (MBE) and Women Business Enterprises (WBE).

e) the Vendor shall include language similar to the above in all subcontracts.

Section 10. COPELAND ANTI-KICKBACK ACT.

If this contract is in excess of \$2,000 and is federally funded, the Vendor shall comply with the Copeland "Anti-Kickback Act" (18 U.S.C. 874 and 29 CFR Part 3) more fully set forth in Appendix G attached hereto, and shall not induce any person employed in the construction, completion, or repair of a public building or public work, to give up any part of the compensation to which he would otherwise be entitled.

Section 11. WORK HOURS AND SAFETY STANDARDS.

If this contract is in excess of \$2,000 and is federally funded, the Vendor shall comply with Sections 103 and 107 of the Contract Work Hours Safety Standards Acts (40 U.S.C. 327-333), as supplemented by Department of Labor regulations at 29 CFR part 5. To that end, the Vendor shall compute the wages of every mechanic and laborer on the basis of a standard workweek of 40 hours. Work in excess of the standard workweek is permissible, provided that the worker is compensated at a rate of not less than 1-1/2 times the basic rate of pay for all hours worked in excess of 40 hours in the workweek. The Vendor shall ensure that no laborer or mechanic is required to work in surroundings or under working conditions which are unsanitary, hazardous, or dangerous.

Section 12. CLEAN AIR ACT AND FEDERAL WATER POLLUTION CONTROL ACT.

If this contract is in excess of \$100,000 and is federally funded, the Vendor shall comply with all applicable standards, orders, or regulations issued pursuant to the Clean Air Act (42 U.S.C. 7401 et seq.) and the Federal Water Pollution Control Act as amended (33 U.S.C. 1251 et seq.)

Section 13. VENDOR'S CERTIFICATIONS.

The Vendor hereby certifies under oath:

(a) That if this Contract is in excess of \$100,000 and is federally funded, the Vendor will abide by the Byrd Anti-Lobbying Amendment (31 U.S.C.1352), and more specifically:

(1) That no federal appropriated funds have been paid or will be paid, by or on behalf of the undersigned, to any person for influencing or attempting to influence an officer or employee of any agency, a Member of Congress, an officer or employee of Congress, or an employee of a Member of Congress, in connection with the awarding of this Federal contract and the extension, continuation, renewal, amendment, or modification of this Federal contract; and

(2) That if any funds other than Federal appropriated funds have been paid or will be paid to any person for influencing or attempting to influence an officer or employee of any agency, a Member of Congress, an officer or employee of Congress, or an employee of a Member of Congress in connection with this Federal contract, the Vendor will complete and submit

Standard Form-LLL, "Disclosure Form to Report Lobbying", in accordance with its instructions;
and

(3) That the Vendor will include the language of this certification in all subcontracts, and that all subVendors shall certify and disclose accordingly.

THIS CERTIFICATION IS A MATERIAL REPRESENTATION OF FACT UPON WHICH RELIANCE WAS PLACED WHEN THIS THE AWARD OF THIS CONTRACT WAS MADE. ANY PERSON WHO FAILS TO FILE THE REQUIRED CERTIFICATION SHALL BE SUBJECT TO A CIVIL PENALTY OF NOT LESS THAN \$10,000 AND NOT MORE THAN \$100,000 FOR EACH FAILURE.

(b) Drug-Free Workplace Act of 1988 (42 U.S.C. 701):

That, if this Contract is federally funded, the Vendor will provide a drug-free workplace and comply with the HUD rules contained in 24 CFR part 24M, including notification to employees that the unlawful manufacture, distribution, dispensing, possession or use of a controlled substance is prohibited; that action will be taken against employees violating the prohibition; and that an employee who is convicted of manufacturing, distributing, dispensing, possession, or use of a controlled substance may be terminated or required to participate in a drug abuse assistance or rehabilitation program approved for such purpose by a Federal, State, or local health, law enforcement, or other appropriate agency.

(c) Debarment and Suspension: That the Vendor is a duly licensed general Vendor, and

(1) That neither the Vendor nor any of its principal employees are on the General Services Administration's List of Parties Excluded from Federal Procurement or Nonprocurement Programs [E.O. 12549 and E.O. 12689 at 24 CFR part 24, applicable to contracts exceeding the small purchase threshold of fixed by 41 U.S.C. 403 (11)]; and

(2) That the Vendor has not been debarred or suspended by any state agency or city or town in the Commonwealth of Massachusetts.

(d) Organization and Authority: That the Vendor is a duly organized and validly existing (corporation/general partnership/limited partnership, trust, or sole proprietorship) and is qualified to do business and is in good standing in the Commonwealth of Massachusetts; that this Contract has been duly executed and delivered on behalf of the Vendor by its _____ pursuant to and in full compliance with the authority granted by the Vendor's organizational documents and/or (in the case of a corporation) by a vote taken at duly called meeting at which a quorum was present and voting; that such authority is still in full force and effect as of the date of execution of this Contract; and that the person executing this Contract is the present holder of the title which he or she purports to hold.

(e) Noncollusion: That the bid upon which this Contract was based was made without collusion or fraud with any other person and was in all respects bona fide and fair. As used in this paragraph, the word "person" shall mean any natural person, joint venture, partnership, corporation, or other business or legal entity.

(f) Tax Compliance: That the Vendor is in full compliance with all federal and state laws relating to income taxes, and has paid all real estate and personal property/excise taxes, water charges, fines and other municipal lien charges due to the City of Somerville, and the Vendor's Federal Tax Identification Number
is # _____.

Section 14. VENDOR'S RECORDS.

(a) Federal Requirements: The Vendor shall permit the City, HUD and/or any other administering agency named herein, the Comptroller General of the United States, or any of their duly authorized representatives, to have access to any books, documents, papers, and records of the Vendor which are directly pertinent to a specific HUD program for the purpose of making audits, examinations, excerpts, and transcriptions.

(2) State Requirements: In accordance with G.L. Chapter 30, §39R, for contracts in an amount or estimated amount greater than \$100,000: (i) the General Vendor shall make and keep for at least six years after final payment, books, records, and accounts which in reasonable detail accurately and fairly reflect the transactions and dispositions of the Vendor; and (ii) until the expiration of six years after final payment, the office of the Inspector General and the Commissioner of Capital Asset Management and Maintenance shall have the right to examine any books, documents, papers or records of the Vendor or of his subVendors that directly pertain to and involve transactions relating to the Vendor or his subVendors; and (iii) the Vendor shall describe any change in the method of maintaining records or recording transactions which materially affect any statements filed with the Awarding Authority, including in his description the date of the change and reasons therefor and shall accompany said description with a letter from the Vendor's independent certified public accountant approving or otherwise commenting on the changes; and (iv) the Vendor shall have filed a Statement of Management on Internal Accounting Controls, as described in paragraph "(1)" below prior to the execution of the Contract; and (v) the Vendor has filed prior to execution of the Contract and will continue to file annually, an Audited Financial Statement for the most recent completed fiscal year as set forth in paragraph "(2)" below.

(1) The Statement of Management on Internal Accounting Controls is a written statement certifying that the system of internal accounting controls of the Vendor and its subsidiaries reasonably assures that transactions are executed in accordance with management's general and specific authorization; that transactions are recorded as necessary to permit preparation of financial statements in conformity with generally accepted accounting principles and to maintain accountability for assets; that access to assets is permitted only in accordance with management's general or specific authorization; and that recorded accountability for assets is compared with the existing assets at reasonable intervals and appropriate action was taken with respect to any difference.

(2) The Audited Financial Statement is a statement prepared and signed by an independent certified public accountant, stating that he has examined the Statement of Management on internal accounting controls, and expressing an opinion as to (i) whether such representations of management are, in addition, reasonable with respect to transactions and assets in amount which would be material when measured in relation to the applicant's financial statements.

The Vendor shall annually file with the Commissioner of Capital Asset Management and Maintenance during the term of the contract a financial statement prepared by an independent certified public accountant on the basis of an audit by such accountant. The final statement filed shall include the date of final payment. All statements shall be accompanied by an accountants report. Such statements shall be made available to the Awarding Authority upon request.

(c) Records and statements required to be made, kept or filed under the provisions of this section shall not be public records as defined in G.L. 4, §7 or equivalent federal legislation. They shall not be made available to the public, but shall be available only to the governmental authorities named herein.

Section 15. CONFLICT OF INTEREST LAWS.

The City and the Vendor shall comply with all federal and state conflict of interest statutes and regulations.

Section 16. EVENTS OF DEFAULT.

The following shall be considered Events of Default:

a. The Vendor makes a written admission of the Vendor's inability to pay debts; or the Vendor becomes the debtor or defendant in (i) a voluntary or involuntary petition in bankruptcy, (ii) a petition for appointment of a receiver, (iii) a levy of an attachment or execution, (iv) an assignment for the benefit of creditors, (v) a winding up or dissolution of a partnership or corporation; or (vi) any other proceeding under which a court of competent jurisdiction assumes custody or control over the Vendor.

b. The Vendor fails to prosecute the work with such diligence as will, in the reasonable estimation of the City, ensure substantial completion within the time specified in the Contract Documents; and/or

c. The Vendor is in breach of the Contract Documents and has failed to cure such breach after written notice from the City specifying 1) the breach, 2) what must be done to cure the breach; and 3) the time within which the breach must be cured.

Section 17. REMEDIES UPON DEFAULT.

a. HUD Action. If the Vendor is in default, HUD and/or any other administering agency named herein may, with or without the consent of the City, cancel,

suspend, or terminate this Contract in whole or in part; require the withholding or disallowance all or part of the funding for the project; declare the Vendor ineligible for further Government contracts or avail itself of any other remedies available under the law.

b. City Action. If the Vendor is in default, the City may elect to do any or all of the following: 1) temporarily withhold cash payments pending correction of the deficiency; and/or 2) terminate this Contract, and

(a) hold the Vendor and its sureties liable in damages;

(b) require the Vendor's sureties to complete the Contract;

(c) take possession and use any materials, machinery, implements, and tools on the site, without liability for loss or damage, following which use, the Vendor shall be liable for their removal from the site;

(d) complete the work using the services of another Vendor (in which case the City shall have no obligation to use a competitive process to obtain the lowest contract prices) and look to the Vendor and the Vendor's sureties for the difference between the cost to complete the work and the contract sum hereunder.

Section 18. TERMINATION FOR CONVENIENCE.

(a) The City may terminate this Contract without cause, at any time, effective upon the date of termination specified by written notice to the Contractor, in which case, the Contractor shall be compensated for: (1) sums due under this Contract incurred up to the date of termination for all Work performed and accepted by the City up to the termination date, calculated on a percentage completion basis covering the period of time between the last approved application for payment and the date of termination using the progress schedule and schedule of values. The Contractor shall use its best efforts to mitigate any expenses and shall in no event incur any new obligations after the date of termination.

(1) Payment by the City as provided in this section shall be deemed to fully compensate the Contractor for all expenses and those of any consultants, subcontractors and suppliers, directly or indirectly attributable to the termination. Lost profits shall not be payable. Any such termination shall not give rise to any cause of action for damages against the City.

(b) Contractor's Duties Upon Termination For Convenience. Upon termination of this Contract without cause, the Contractor shall: (1) immediately stop the Work; (2) stop placing orders and Subcontracts in connection with this Contract; (3) cancel all existing orders and Subcontracts; (4) surrender the site to City in a safe condition; and (5) promptly transfer to City all materials, supplies, work in process, appliances, facilities, equipment and machinery of this Contract, and all work product, plans, drawings, specifications and other information and documents used in connection with Services performed under this Contract. Failure by the Contractor to comply with said duties shall relieve the City of its obligation to compensate the Contractor, as provided for under this section.

Section 19. INSURANCE

The Vendor shall obtain and maintain in full force and effect the insurance coverage required under Appendix C and shall furnish the City with current certificates of insurance **naming the City of Somerville as a certificate holder.**

Section 20. INDEMNIFICATION.

The Vendor shall indemnify, defend, and save harmless the City from and against any and all liabilities, losses, damages, costs, expenses (including reasonable attorneys' fees), causes of action, suits, claims, and demands and shall pay any judgment entered against the City on account of personal injuries or damage to property arising out of the work of this Contract.

Section 21. NOTICES.

Notices shall be in writing, and may be transmitted by mail, federal express, or fax, provided such transmittal is evidenced by a U.S. Mail or Federal Express return receipt or a fax-generated receipt showing the number to which the fax transmission was made:

(a) to the Vendor, at the address set forth in this Agreement or such other address as the Vendor may have designated from time to time in writing, or to
FAX # _____.

(b) to the City, addressed to

Purchasing Director
93 Highland Avenue
Somerville, MA 02143
or to FAX # 617-625-1344

Notices shall be deemed given when mailed or faxed.

Section 22. MODIFICATION.

No amendment or modification to this Agreement shall take effect unless it is in writing, signed by all parties.

Section 23. ASSIGNMENT/SUBCONTRACTING.

The Vendor shall not assign or subcontract this Agreement or any portion of the work without the prior written consent of the City.

Section 24. GOVERNING LAW.

This Agreement shall be governed by the laws of the Commonwealth of Massachusetts and the United States of America.

Section 25. SEVERABILITY.

In the event that any provision of this Agreement is found to be legally unenforceable, the remainder of the Agreement shall remain in full force and effect.

Section 26. NON-APPLICABILITY OF FEDERAL REQUIREMENTS.

If this section is checked, it means that this contract has not been funded with federal funds and the obligations and requirements under federal law which are set forth in this contract do not apply.

 X (check here)

GENERAL TERMS AND CONDITIONS

1. VENDOR'S OBLIGATION

The Vendor shall and will, in good workmanlike manner, do and perform all work and furnish all supplies and materials, machinery, equipment, facilities and means, except as herein otherwise expressly specified, necessary or proper to perform and complete all the work required by this contract, within the time herein specified, in accordance with the provisions of this contract and said specifications and in accordance with the plans and drawings, and in accordance with the directions of the Design Professional or THE CITY'S PROJECT MANAGER FOR THIS PROJECT as given from time to time during the progress of the work. He shall furnish, erect, maintain and remove such construction plant and such temporary works as may be required.

The Vendor shall observe, comply with and be subject to all terms, conditions, requirements and limitations of the contract and specifications, and shall do, carry on and complete the entire work to the satisfaction of the Design Professional and THE CITY'S PROJECT MANAGER FOR THIS PROJECT.

2. PERFORMANCE/PAYMENT BONDS

The Vendor shall furnish a performance bond in an amount at least equal to one hundred percent (100%) of the contract price as security for the faithful performance of this Contract and also a payment bond in an amount not less than one hundred percent (100%) of the contract price or in a penal sum not less than that prescribed by State, territorial or local law, as security for payment of all persons performing labor on the project under this contract and furnishing materials in connection with this contract. The performance bond and the payment bond may be in one or in separate instruments in accordance with local law, and shall to the extent feasible be in the form developed by the American Institute of Architects (AIA).

3. DESIGN PROFESSIONAL'S AUTHORITY

The Design Professional shall give orders and directions contemplated under the contract and specifications, relative to the execution of the work. The Design Professional shall determine the amount, quality, acceptability and fitness of several kinds of work and the construction thereof. The Design Professional's estimates and decisions shall be final and conclusive, except as herein otherwise expressly provided. In case any questions shall arise between the parties hereto relative to said contract or specifications, the determination or decision of the Design Professional shall be a condition precedent to the right of the Vendor to receive any money or payment for work under this contract affected in any manner or to any extent by such question. The Design Professional shall decide the meaning and intent of any portion of the specifications and of any plans or drawings where the same may be found obscure or be in dispute. Any differences or conflicts in regard to their work which may arise between the Vendor under this contract and other Vendors performing work for THE CITY'S PROJECT MANAGER FOR THIS PROJECT shall be adjusted and determined by the Design Professional. In accordance with Chapter 30, section 30P of the General Laws the Design Professional's decision on interpretation of the specifications, approval of equipment or material, or any other approval, or progress of the work, shall be made promptly and, in any event, no later than thirty days after a written submission for decision; but if such decision requires extended investigation and study, the Awarding Authority or the Design Professional shall give the party making the submission written notice of the reasons why the decision cannot be made within the thirty day period and the date by which the decision will be made.

4. SUBCONTRACTING

- a. The Vendor may utilize the services of specialty subVendors on those parts of the work which, under normal contracting practices, are performed by specialty subVendors, subject to the provisions of this section.
- b. The Vendor shall not award any work to any subVendor without prior written approval of THE CITY'S PROJECT MANAGER FOR THIS PROJECT, which approval will not be given until the Vendor submits a written approval statement concerning the proposed award to the subVendor, which statement shall contain such information as THE CITY'S PROJECT MANAGER FOR THIS PROJECT may require. All subcontracts subject to Mass. General laws, Chapter 149, Sections 44A-J, shall comply with the filed sub-bid requirements of that statute.
- c. The Vendor shall be as fully responsible for the acts and omissions of his subVendors, and of persons either directly or indirectly employed by them, as he is for the acts and omissions of persons directly employed by him.
- d. The Vendor shall cause appropriate provisions to be inserted in all subVendors relative to the work to bind subVendors to the Vendor by the Terms of the General Conditions and other contract documents insofar as applicable to the work of subVendors and to give the Vendor the same power as regards terminating any subcontract that THE CITY'S PROJECT MANAGER FOR THIS PROJECT may exercise over the Vendor under any provision of the contract documents.
- e. Nothing contained in this contract shall create any contractual relation between any subVendor and THE CITY'S PROJECT MANAGER FOR THIS PROJECT.

5. PERMITS AND CODES

- a. It shall be the Vendor's responsibility to obtain and pay for all permits required in connection with the work. Unless otherwise agreed by the Awarding Authority in writing, the Vendor shall, prior to commencement of the work, (i) meet with the City of Somerville Inspectional Services Department to determine what permits are needed for the work; (ii) obtain all such permits; and (iii) provide copies of such permits to the Awarding Authority. Permits shall include, without limitation, demolition, foundation, digsafe, and building permits; permits for removal, sealing up, or installation of utilities, including gas, electrical, water and sewer; and permits for obstructing public streets and sidewalks.
 - b. The Vendor shall comply with all state and local laws, ordinances, and codes. Before installing any work, the Vendor shall examine the Drawings and Technical Specifications for compliance with applicable laws, ordinances, and codes and shall immediately report any discrepancy to THE CITY'S PROJECT MANAGER FOR THIS PROJECT. Where the requirements of the Drawings and Technical Specification fail to comply with applicable laws, ordinances, or codes, OHCD will adjust the Contract by change order to conform to such laws, ordinances or codes (unless waivers in writing covering the differences have been granted by the governing body or department) and make appropriate adjustment in the Contract Price or stipulated unit prices. Should the Vendor fail to observe the foregoing provisions and proceed with the construction, (notwithstanding the fact that such construction is in compliance with the Drawings and Technical Specifications), the Vendor shall remove such work without cost to THE CITY'S PROJECT MANAGER FOR THIS PROJECT, and a change order will be issued to cover only the excess cost that the Vendor would have been entitled to receive if the change had been made before the Vendor commenced work on the items involved.
-

c. Notwithstanding the generality of the foregoing, the Vendor shall comply with federal, state and local laws, ordinances, and codes governing the disposal of excavation materials, and debris and rubbish on and off the Project site.

6. ADDITIONAL INSTRUCTIONS AND DETAIL DRAWINGS

The Vendor will be furnished additional instructions and detail drawings as necessary to carry out the work included in the contract. The additional drawings and instructions thus supplied to the Vendor will coordinate with the Contract Documents and will be so prepared that they can be reasonably interpreted as part thereof. The Vendor shall carry out the work in accordance with the additional detail drawings and instructions. The Vendor and the Design Professional or THE CITY'S PROJECT MANAGER FOR THIS PROJECT will prepare jointly (a) a schedule, fixing the dates at which special detail drawings will be required, such drawings, if any, to be furnished by the Design Professional or THE CITY'S PROJECT MANAGER FOR THIS PROJECT in accordance with said schedule, and (b) a schedule fixing the dates for the submission of shop drawings, the beginning of manufacture, testing and installation of materials, supplies and equipment, and the completion of the various parts of the work; each such schedule to be subject to change from time to time in accordance with the progress of the work.

7. TECHNICAL SPECIFICATIONS AND DRAWINGS

Anything mentioned in the Technical Specifications and not shown on the Drawings, or shown on the Drawings and not mentioned in the Technical Specifications, shall be of like effect as if shown on or mentioned in both. In case of any discrepancy in Drawings, or Technical Specifications, the matter shall be immediately submitted to the Designer or THE CITY'S PROJECT MANAGER FOR THIS PROJECT for a decision. Said discrepancy shall not be adjusted by the Vendor, save only at his own risk and expense.

8. SHOP DRAWINGS

a. All required shop drawings, machinery, details, layout drawings, etc. shall be submitted to the Designer or THE CITY'S PROJECT MANAGER FOR THIS PROJECT for approval sufficiently in advance of requirements to afford ample time for checking, including time for correcting, resubmitting and rechecking if necessary. The Vendor may proceed, only at his own risk and expense, with manufacture or installation of any equipment or work covered by said shop drawings, etc. until they are approved, and no claim by the Vendor for extension of the Contract time will be granted by reason of his failure in this respect.

b. Any drawings submitted without the Vendor's stamp of approval will not be considered and will be returned to him for proper resubmission. If any drawings show variations from the requirements of the Contract because of standard shop practice or other reason, the Vendor shall make specific mention of such variation in his letter of transmittal in order that, if acceptable, suitable action may be taken for proper adjustment of Contract price and/or time. Otherwise the Vendor will not be relieved of the responsibility for executing the work in accordance with the Contract even though the drawings have been approved.

c. If a shop drawing is in accord with the Vendor or involves only a minor adjustment in the interest of THE CITY'S PROJECT MANAGER FOR THIS PROJECT not involving a change in Contract price or time, the Designer or THE CITY'S PROJECT MANAGER FOR THIS PROJECT may approve the drawing. The approval shall be general and shall not relieve the Vendor from his responsibility for adherence to the contract or for any error in the drawing and shall contain in substance the following: "The modification shown on the attached drawing is approved in the interest

of THE CITY'S PROJECT MANAGER FOR THIS PROJECT to affect an improvement for the Project and is ordered with the understanding that it does not involve any change in the Contract Price or time; that it is subject generally to all Contract stipulation and covenants; and that it is without prejudice to any and all rights of THE CITY'S PROJECT MANAGER FOR THIS PROJECT under the Contract and surety bond or bonds."

9. MATERIALS AND WORKMANSHIP

a. Unless otherwise specifically provided for in the Technical Specifications, all workmanship, equipment, materials and articles incorporated in the work shall be new and the best grade of the respective kinds for the purpose. Where equipment, materials, articles or workmanship are referred to in the Technical Specifications as "equal to" any particular standard, the Designer shall decide the question of equality.

b. The Vendor shall furnish to THE CITY'S PROJECT MANAGER FOR THIS PROJECT for approval the manufacturer's detailed specifications for all machinery, mechanical equipment and other equipment articles and materials, together with complete information as to type, performance characteristics, and all other pertinent information. Machinery, mechanical and other equipment, materials or articles installed or used without such prior approval shall be at the risk of subsequent rejections.

c. Materials specified by reference to the number or symbol of a specific standard, such as an A.S.T.M. Standard, or a Federal Specification or other similar standard, shall comply with requirements in the latest revision thereof and any amendment or supplement thereto in effect on the date of the invitation for Bids, except as limited to type, class or grade, or modified in such reference. The standards referred to, except as modified in the Technical Specifications, shall have full force and effect as though printed therein.

f. THE CITY'S PROJECT MANAGER FOR THIS PROJECT may require the Vendor to dismiss from the work such employee or employees as, THE CITY'S PROJECT MANAGER FOR THIS PROJECT or the Designer may deem incompetent, careless, or insubordinate.

10. SAMPLES

a. The Vendor shall promptly submit all material and equipment samples called for in the Contract Documents or required by the Designer or THE CITY'S PROJECT MANAGER FOR THIS PROJECT. No such material or equipment shall be manufactured or delivered to the site, except at the Vendor's own risk and expense, until the required samples have been approved in writing by THE CITY'S PROJECT MANAGER FOR THIS PROJECT or the Designer. Any delay in the work caused by late or improper submission of samples for approval shall not be considered just cause for an extension of the contract time.

Each sample submitted by the Vendor shall carry a label giving the name of the Vendor, the project for which it is intended, and the name of the producer. The accompanying letter from the Vendor shall state that the sample complies with Contract requirements, shall give the name and brand of the product, its place of origin, the name and address of the producer and all specifications or other detailed information which will assist the Designer in passing upon the acceptability of the sample promptly. It shall also state that all materials or equipment furnished for use in the project will comply with the sample.

b. Approval of any sample shall be general only and shall not constitute a waiver of CITY's right to demand full compliance with Contract requirements. After actual deliveries, the Designer will have

such check tests made as he deems necessary in each instance and may reject materials and equipment for cause, even though such materials and equipment have been given general approval. If materials or equipment which fail to meet check tests have been incorporated in the work, the Designer will have the right to cause their removal and replacement by proper materials and equipment or to demand and secure such reparation by the Vendor as is equitable.

c. Except as otherwise specifically stated in the Contract, the costs of samples and tests will be as follows:

- (1) The Vendor shall furnish without extra cost, including packing and delivery charges, all samples required for testing purposes, except those samples taken on the Project by the Designer.
- (2) The Vendor shall assume all costs of retesting materials which fail to meet contract requirement.
- (3) The Vendor shall assume all costs of testing materials offered in substitution for those found deficient.

11. INSPECTION OF THE WORK

a. All materials and workmanship shall be subject to inspection, examination, and/or testing by THE CITY'S PROJECT MANAGER FOR THIS PROJECT or its designated representative. THE CITY'S PROJECT MANAGER FOR THIS PROJECT shall have the right to reject defective material and workmanship and require it to be promptly segregated and removed from the Project Area and replaced with materials and workmanship of specified quality without charge. If the Vendor fails to proceed at once with the correction of rejected materials and workmanship, THE CITY'S PROJECT MANAGER FOR THIS PROJECT may proceed to correct the work itself and charge the cost of the same against any monies which may be due the Vendor, without prejudice to any other rights or remedies of THE CITY'S PROJECT MANAGER FOR THIS PROJECT.

b. The Vendor shall furnish promptly all materials reasonably necessary for any tests which may be required. All tests will be performed in such manner as not to delay the work unnecessarily and will be made in accordance with the provisions of the Technical Specifications.

c. The Vendor shall notify THE CITY'S PROJECT MANAGER FOR THIS PROJECT sufficiently in advance of covering or concealing any work in order to permit proper inspection. If any work is covered or concealed without the consent of THE CITY'S PROJECT MANAGER FOR THIS PROJECT, the Vendor shall uncover and recover such work for inspection at the Vendor's expense, when so requested by THE CITY'S PROJECT MANAGER FOR THIS PROJECT. Should it be considered necessary or advisable by THE CITY'S PROJECT MANAGER FOR THIS PROJECT to examine work already completed and covered, the Vendor shall on request promptly uncover said work. If such work is found to be defective in any important or essential respect the Vendor shall defray all the expenses of such examination and of satisfactory reconstruction. If, however, such work is found to meet the requirements of the Contract, the actual cost of labor and material necessarily involved in the examination and replacement, plus an additional amount equal to that allowed for change orders shall be allowed the Vendor and he shall, in addition, if completion of the work of the entire Contract has been delayed thereby, be granted a suitable extension of time on account of the additional work involved.

d. Whenever the quantity justifies it, inspections of work may be made at the place of production, manufacture or shipment, in which case, acceptance shall be final, except as regards (1) latent defects,

(2) damage or loss in transit; or (3) fraud or such gross mistakes as amount to fraud. Otherwise, inspections of materials shall take place at the Project Site.

e. No examination, inspection, or testing, by THE CITY'S PROJECT MANAGER FOR THIS PROJECT or its agent shall relieve the Vendor or the Vendor's sureties of liability for defective materials or workmanship.

f. Any inspection party may include one or more HUD representatives and one or more representatives of each department of the City having jurisdiction over the work being inspected.

12. DEDUCTION FOR INCORRECTED WORK

If THE CITY'S PROJECT MANAGER FOR THIS PROJECT deems it expedient not to require the Vendor to correct work not done in accordance with the Contract Documents, an equitable deduction from the Contract Price will be made by agreement between the Vendor and THE CITY'S PROJECT MANAGER FOR THIS PROJECT. Any dispute regarding such deduction shall be subject to settlement, in case of dispute, as herein provided.

13. CONSTRUCTION SUPERINTENDENT

At the site of the work the Vendor shall employ a construction superintendent or foreman who shall have full authority to act for the Vendor. Such representative shall be acceptable to the Design Professional or THE CITY'S PROJECT MANAGER FOR THIS PROJECT and shall continue in that capacity for the duration of the job unless he ceases to be on the Vendor's payroll.

14. ACCIDENT PREVENTION

a. The Vendor shall exercise proper precaution at all times for the protection of persons and property and shall be responsible for all damages to persons or property, either on or off the site, which occur as a result of his prosecution of the work. The safety provisions of applicable laws and building and construction codes shall be observed and the Vendor shall take or cause to be taken such additional safety and health measures as THE CITY'S PROJECT MANAGER FOR THIS PROJECT may determine to be reasonably necessary. Machinery, equipment and all hazards shall be guarded in accordance with the safety provisions of the "Manual of Accident Prevention in Construction" published by the Associated General Vendors of America, Inc., to the extent that such provisions are not in conflict with applicable local laws.

b. The Vendor shall indemnify and save harmless THE CITY'S PROJECT MANAGER FOR THIS PROJECT from any claims for damages resulting from personal injury and/or death suffered or alleged to have been suffered by any person as a result of any work conducted under this Contract.

15. EXISTING UTILITY LINES

Should the Vendor in the execution of his work uncover or discover utility service lines not indicated on the relevant drawings, or that do not show signs of singular service to any existing structures being demolished, the Vendor shall cease work in that area immediately and promptly notify the Public Works Department. Within forty-eight hours, the Public Works Department will inspect the site and issue written instructions to the Vendor. The Vendor shall proceed with only after such written instructions have been received and shall proceed in full compliance with such instructions.

The above mentioned situation or similar circumstances and/or modification if any, shall not relieve the Vendor from his responsibilities in this Contract and also it is without prejudice to any and all

rights of THE CITY'S PROJECT MANAGER FOR THIS PROJECT covering this said contract and surety or bonds.

16. CARE OF WORK

- a. The Vendor shall be responsible for all damages to persons or property that occur as a result of the Vendor's fault or negligence in connection with the prosecution of the work and shall be responsible for the proper care and protection of all materials delivered and work performed until completion and final acceptance by THE CITY'S PROJECT MANAGER FOR THIS PROJECT.
- b. The Vendor shall provide sufficient competent watchmen, both day and night, including Saturdays, Sundays and holidays, as necessary, from the time the work is commenced until final completion and acceptance. Sufficient lighting shall be provided to aid in the prevention of injury to passersby or vandalism to the property or other illegal activities.
- c. In an emergency affecting the safety of life or property, including adjoining property, the Vendor, without special instructions or authorization from THE CITY'S PROJECT MANAGER FOR THIS PROJECT is authorized to act at his discretion to prevent such threatened loss or injury, and he shall so act. He shall likewise act if instructed to do so by THE CITY'S PROJECT MANAGER FOR THIS PROJECT. Any compensation claimed by the Vendor on account of such emergency work will be determined by THE CITY'S PROJECT MANAGER FOR THIS PROJECT as provided in the Section - CHANGES IN THE WORK.
- d. The Vendor shall avoid damage as a result of its operations to existing sidewalks, streets, curbs, pavements, utilities (except those which are to be replaced or removed), adjoining property, etc. and the Vendor shall at its own expense completely repair any damage thereto caused by its operations.
- e. The Vendor shall shore up, brace, underpin, secure, and protect as may be necessary, all foundations and other parts of existing structure adjacent to, adjoining, and in the vicinity of the site, which may be in any way affected by the excavations or other operations connected with the construction of the improvements embraced in this Contract. The Vendor shall be responsible for the giving of any and all required notices to any adjoining or adjacent property owner or other party before the commencement of work. The Vendor shall indemnify and save harmless the City of Somerville and/or THE CITY'S PROJECT MANAGER FOR THIS PROJECT from any liability for damages on account of settlement or the loss of lateral support of adjoining property resulting from the Vendor's failure to comply with this section.

17. WEATHER PROTECTION

- a. In the event of temporary suspension of work, during inclement weather, the Vendor will carefully protect and will cause his subVendors to carefully protect all work and materials against damage or injury from the weather. If, in the opinion of the Design Professional or THE CITY'S PROJECT MANAGER FOR THIS PROJECT, any work or materials shall have been damaged or injured by reason of failure on the part of the Vendor or any of his SubVendors so to protect the work, such work or materials shall be removed and replaced at the expense of the Vendor.
 - b. It is the intent of these Specifications to require that, in all Chapter 149, s. 94A contracts, the General Vendor shall provide temporary enclosures and heat to permit construction work to be carried on during the months of November through March in compliance with M.G.L. Chapter 149, Section 44D (G). These Specifications are not to be construed as requiring enclosures or heat for operations that are not economically feasible to protect in the judgment of THE CITY'S PROJECT
-

MANAGER FOR THIS PROJECT. Included in the preceding category, without limitation, are such items as site work, excavation, pile driving, steel erection, erection of certain "exterior" wall panels, roofing, and similar operation:

(1) "WEATHER PROTECTION" shall mean the temporary protection of that work adversely affected by moisture, wind and cold, by covering, enclosing and/or heating. This protection shall provide adequate working areas during the months of November through March as determined by the Design Professional and consistent with the approved construction schedule to permit the continuous progress of all work necessary to maintain an orderly and efficient sequence of construction operations. The General Vendor shall furnish and install all "Weather Protection" material and be responsible for all costs, including heating required to maintain a minimum temperature of 40 degrees F, at the working surface. This provision does not supersede any specific requirements for methods of construction, curing of materials or the applicable General Conditions set forth in the Contract Articles with added regard to performance obligations of the Vendor.

(2) Within 30 calendar days after his award of contract, the General Vendor shall submit in writing to THE CITY'S PROJECT MANAGER FOR THIS PROJECT for approval, three copies of his proposed methods for "Weather Protection".

(3) Installation of weather protection and heating devices shall comply with all safety regulations including provisions for adequate ventilation and fire protection devices. Heating devices which may cause damage to finish surfaces shall not be used.

(4) The General Vendor shall furnish and install one accurate Fahrenheit thermometer at each work area as designated by the Designer. However, one additional accurate Fahrenheit thermometer shall be provided for every 2,000 square feet of floor space where the work areas exceed 2,000 square feet.

18. SANITARY FACILITIES

The Vendor shall furnish, install and/or maintain ample sanitary facilities for the workmen. As the needs arise, a sufficient number of enclosed temporary toilets shall be conveniently placed as required by the sanitary codes of the State and Local Government. Drinking water shall be provided from an approved source, so piped or transported as to keep it safe and fresh and served from single service containers or satisfactory types of sanitary drinking stands or fountains. All such facilities and services shall be furnished in strict accordance with existing and governing health regulations. Nothing in this Section shall be construed as forbidding the use of facilities available in existing buildings on the job site if they meet the above requirements and the use of them will not interfere with the progress of the work.

19. USE OF PREMISES AND REMOVAL OF DEBRIS

The Vendor expressly undertakes at his own expense:

- a. to store his apparatus, materials, supplies and equipment in such orderly fashion at the site of the work as will not unduly interfere with the progress of his work or the work of any other Vendors;
 - b. to place upon the work or any part thereof, only such loads as are consistent with the safety of that portion of the work.
-

- c. to clean up frequently all refuse, rubbish, scrap materials and debris caused by his operations, to the end that at all times the site of the work shall present a neat, orderly and workmanlike appearance.
- d. before final payment to remove all surplus material, false work, temporary structure, including foundations thereof, plant of any description and debris of every nature resulting from this operations, and to put the site in a neat, orderly condition.
- e. to effect all cutting, fitting or patching of his work required to make the same to conform to the plans and specifications and, except with the consent of the Design Professional or THE CITY'S PROJECT MANAGER FOR THIS PROJECT not to cut or otherwise work of any other Vendor.

20. COORDINATION WITH OTHER VENDORS

The Vendor shall coordinate his operations with those of other Vendors. Cooperation will be required in the arrangement for the storage of materials and in the detailed execution of work. The Vendor, including his subVendors, shall keep informed of the progress and the detail work of other Vendors and shall notify the Design Professional or THE CITY'S PROJECT MANAGER FOR THIS PROJECT immediately of lack of progress or defective workmanship on the part of other Vendors. Failure of a Vendor to keep informed of the work progressing on the site and failure to give notice of lack of progress or defective workmanship by others shall be construed as acceptance by him of the status of the work as being satisfactory for proper coordination with his own work.

21. QUANTITIES OR ESTIMATES

Wherever the estimated quantities of work to be done and materials to be furnished under this contract are shown in any of the documents including the proposal, they are given for use in comparing bids and the right is especially reserved herein otherwise specifically limited, to increase or diminish them as may be deemed reasonably necessary or desirable by THE CITY'S PROJECT MANAGER FOR THIS PROJECT to complete the work contemplated by the contract, nor shall any such increases or diminution shall in no way violate this contract, nor shall any such increase or diminution give cause for claims or liability for damages.

22. DISPUTES

- a. All disputes arising under this Contract or its interpretation, whether involving law of fact or both, or extra work, and all claims for alleged breach of Contract shall within ten (10) days of commencement of the dispute be presented by the Vendor to THE CITY'S PROJECT MANAGER FOR THIS PROJECT for decision. All papers pertaining to claims shall state the facts surrounding the claims in sufficient detail to identify the claim, with its character and scope. In the meantime, the Vendor shall proceed with the work as directed. Any claim not presented within the time limit specified in this paragraph shall be deemed to have been waived, except that if the claim is of a continuing character and notice of the claim is not given within ten (10) days of its commencement, the claim will be considered only for a period commencing ten (10) days prior to the receipt by THE CITY'S PROJECT MANAGER FOR THIS PROJECT of notice thereof.
 - b. The Vendor shall submit proof of the Vendor's claim in detail. Each decision by THE CITY'S PROJECT MANAGER FOR THIS PROJECT will be in writing and will be mailed to the Vendor by registered or certified mail, return receipt requested.
-

c. If the Vendor does not agree with THE CITY'S PROJECT MANAGER FOR THIS PROJECT's decision the Vendor shall not delay the work, but shall notify THE CITY'S PROJECT MANAGER FOR THIS PROJECT promptly that he is proceeding with the work under protest and he may then except the matter in question from the final release.

23. LAND AND RIGHTS-OF-WAY

Prior to the start of construction, THE CITY'S PROJECT MANAGER FOR THIS PROJECT shall obtain all lands and rights-of-way necessary for the carrying out and completion of work to be performed under this contract.

24. WARRANTY OF TITLE

No material, supplies, or equipment to be installed as part of the work shall be purchased subject to any chattel mortgage or under a conditional sale or other agreement by which an interest therein or in any part thereof is retained by the seller or supplier. The Vendor shall warrant good title to all materials, supplies, and equipment installed or incorporated in the work and, upon completion of all work, shall deliver the same to THE CITY'S PROJECT MANAGER FOR THIS PROJECT free from any claims, liens, or charges. Neither the Vendor nor any person, furnishing any material or labor for any work covered by this Contract shall have any right to a lien. Nothing contained in this paragraph, however, shall defeat or impair the right of persons furnishing materials or labor to recover under any bond given by the Vendor for their protection, or to recover under any laws permitting such persons to look to funds due the Vendor in the hands of THE CITY'S PROJECT MANAGER FOR THIS PROJECT. The provisions of this paragraph shall be given to all persons furnishing materials for the work when no formal contract is entered into for such materials.

25. GENERAL GUARANTY

Neither the final certificate of payment nor any provision in the Contract Documents, nor partial or entire occupancy of the premises by THE CITY'S PROJECT MANAGER FOR THIS PROJECT shall constitute any acceptance of work not done in accordance with the Contract Documents or relieve the Vendor of liability in respect to any express warranties or responsibility for faulty materials or workmanship. The Vendor shall remedy any defects in the work and pay for any damage to other work resulting therefrom, which shall appear within a period of one year from the date of final acceptance of the work unless a longer period is specified. THE CITY'S PROJECT MANAGER FOR THIS PROJECT will give notice of observed defects with reasonable promptness.

26. REVIEW OF RECORDS

THE CITY'S PROJECT MANAGER FOR THIS PROJECT, its authorized representative and agents and the HUD Representative for the Secretary shall, at all times have access to and be permitted to observe and review all work materials, equipment, payrolls, personnel records, employment conditions, material invoices, and other relevant data and records pertaining to this Contract, provided, however, that all instructions and approval with respect to the work will be given to the Vendor only by the City through its authorized representatives or agents.

SIGNATURE PAGE FOLLOWS

IN WITNESS WHEREOF, the City and the Contractor have executed this Contract as a sealed instrument as of the date first written above.

CITY OF SOMERVILLE

I hereby certify that the total contract amount is \$ _____, and that an unencumbered balance of \$ _____ is available for the first fiscal year of this contract. I further certify that a sum of \$ _____ is hereby encumbered against the appropriate account for the purposes of this contract. Further, I certify that as funds become available, I will encumber additional sums as are required under this contract.

Edward Bean, City Auditor

Joseph A. Curtatone
Mayor

Skip Bandini
Director, Capital Projects & Planning

Angela M. Allen, Purchasing Director

Approved as to Form:

Francis X. Wright, Jr., City Solicitor

VENDOR:

Signature of Authorized Agent of Vendor

Printed Name:

Title:

Vendor Address:

Federal Tax ID: # _____

FOR CORPORATIONS ONLY:

Clerk's Signature

Clerk's Name

APPENDIX A

Scope of Services – Miscellaneous Bid Documents

Includes a brief description of the project
The Plans and Technical Specifications (Plans on File)
And addenda issued during the bid process.

APPENDIX B
Contractor's Bid Price - Form for General Bid
(From Bid Book)

APPENDIX C
General Terms and Conditions
(From Bid Manual)

APPENDIX D

INSURANCE REQUIREMENTS

APPENDIX D - INSURANCE REQUIREMENTS

INSURANCE SPECIFICATIONS

INSURANCE REQUIREMENTS FOR AWARDED VENDOR ONLY:

Prior to commencing performance of any work or supplying materials or equipment covered by these specifications, the contractor shall furnish to the Office of the Purchasing Director a Certificate of Insurance evidencing the following:

A. GENERAL LIABILITY - Comprehensive Form

Bodily Injury Liability.....\$ One Million
Property Damage Liability.....\$ Two Million

B. COVERAGE FOR PAYMENT OF WORKER'S COMPENSATION BENEFIT PURSUANT TO CHAPTER 152 OF THE MASSACHUSETTS GENERAL LAWS IN THE AMOUNT AS LISTED BELOW:

Workers Compensation.....\$ Statutory
Employer's Liability.....\$ Statutory

C. AUTOMOBILE LIABILITY INSURANCE AS LISTED BELOW:

Bodily Injury Liability.....\$ Statutory

1. A contract will not be executed unless a certificate (s) of insurance evidencing above-described coverage is attached.
2. Failure to have the above-described coverage in effect during the entire period of the contract shall be deemed to be a breach of the contract.
3. All applicable insurance policies shall read:
"CITY OF SOMERVILLE" as a certificate holder and as an additional insured for general liability only along with a description of operation in the space provided on the certificate.
4. Please comply with our requirement of a **thirty (30) day** notice of cancellation and note on certificate.

Certificate Should Be Made Out To:

City Of Somerville
Purchasing Department
93 Highland Avenue
Somerville, MA 02143

Note: If your insurance expires during the life of this contract, you shall be responsible to submit a new certificate(s) covering the period of the contract. No payment will be made on a contract with an expired insurance certificate.

APPENDIX E
WAGE RATES AND LIVING WAGE FORM

STATE PREVAILING WAGE RATES
SOMERVILLE LIVING WAGE RATES FORM
RESPONSIBLE EMPLOYER ORDINANCE

INSERT MANUALLY

APPENDIX F

CERTIFICATE OF GOOD STANDING (FOR CORPORATIONS)

INSERT DOCUMENT FROM BID MANUAL HERE

Certificate of Good Standing: If the bidder is a corporation, a Certificate of Good Standing shall be provided with executed contracts. Certificate of Good Standing available online at: http://corp.sec.state.ma.us/corp/Certificates/Certificate_Request.asp or call Tel: (617) 727-9640 for more information.

APPENDIX G

PROCUREMENT DOCUMENTATION

ADVERTISEMENTS, NOTICE TO BIDDERS, ETC.

APPENDIX H

STATEMENT OF MANAGEMENT FOR CONTRACTS OVER \$100,000

STATEMENT OF MANAGEMENT

In accordance with M.G.L. Chapter 30, Section 39R, the undersigned successful bidder states that its system of internal accounting controls and that of its subsidiaries reasonably assure (1) that transactions are executed in accordance with management's general and specific authorization; (2) that transactions are recorded as necessary to permit preparation of financial statements in conformity with generally accepted accounting principles, and to maintain accountability for assets; (3) that access to assets is permitted only in accordance with management's general or specific authorization, and (4) that the recorded accountability for assets is compared with the existing assets at reasonable intervals and appropriate action was taken with respect to any difference.

Executed this _____ day of _____

On behalf of _____
(Successful bidder name)

(Address and telephone of successful bidder)

(Name and title of person signing statement)

By: _____
(Signature)

CERTIFIED PUBLIC ACCOUNTANT STATEMENT

In accordance with M.G.L. 30, Section 39R I, _____ a certified public accountant, state that I have examined the above Statement of Management on internal accounting controls, and that in my opinion (1) the representations of management are consistent with the result of management's evaluation of the system of internal accounting controls; and (2) that such representations of management are, in addition, reasonable with respect to transactions and assets in amounts which would be material when measured in relation to the above referenced successful bidder's financial statements.

(Signature)

(Business name, address and telephone number)

APPENDIX I

PERFORMANCE BOND AND PAYMENT BOND

FOR CONTRACTS OVER \$2000

PERFORMANCE BOND

We, the undersigned,

_____,
(Name of Contractor)

_____,
(Address of Contractor)

_____, hereinafter called Principal, and
(Corporation, Partnership, or Individual)

_____,
(Name of Surety)

_____, (Address of Surety)

hereinafter called Surety, are held and firmly bound unto CITY OF SOMERVILLE, 93
Highland Avenue, Somerville, MA 02143, hereinafter called Owner, in the penal sum of
Dollars

(\$_____) in lawful money of the United States, for the payment of which sum well and
truly to be made. We hereby jointly and severally bind ourselves, our heirs, executors,
administrators, successors, and assigns.

The condition of this obligation is such that the Principal entered into a certain
contract with the Owner, dated the _____ day of _____, 20____, a copy of
which is attached hereto and made a part hereof, for the project known as [insert project
name] and the Principal and Surety bind themselves to the Owner for the performance of the
contract.

Now, therefore, if the Principal shall well, truly and faithfully perform its duties, all
the undertakings, covenants, terms, conditions, and agreements of said contract during the
original term thereof, and any extensions thereof which may be granted by the Owner, with

or without notice to the Surety and during the guaranty period set forth in the contract, and if it shall satisfy all claims and demands incurred under such contract, and shall fully indemnify and save harmless the Owner from all costs and damages which it may suffer by a reason of failure to do so, and shall reimburse and repay the Owner all outlay and expenses which the Owner may incur in making good any default, then this obligation shall be void; otherwise, this bond shall remain in full force and effect; provided, further, that the said Surety for value received hereby agrees that no change, extension of time, alteration or addition to the terms of the contract or to the work to be performed thereunder of the specifications accompanying the same shall in any wise affect its obligation on this Bond, and it does hereby waive notice of any such change, extension of time, alteration or addition to the terms of the contract or to the work or to the specifications. Provided, further, that no final settlement between the Owner and the Contractor shall abridge the right of any beneficiary hereunder whose claim may be unsatisfied.

IN WITNESS WHEREOF, this instrument is executed on this _____ day of _____, 20____.

CONTRACTOR AS PRINCIPAL

SURETY

(Signature)

Name and Title:

(Signature)

Name and Title:

SEAL

SEAL

Payment Bond

We, the undersigned,

_____,
(Name of Contractor)

_____,
(Address of Contractor)

_____, hereinafter called Principal, and
(Corporation, Partnership, or Individual)

_____,
(Name of Surety)

_____, (Address of Surety)

hereinafter called Surety, are held and firmly bound unto CITY OF SOMERVILLE, 93
Highland Avenue, Somerville, MA 02143, hereinafter called Owner, in the penal sum of
Dollars

(\$_____) in lawful money of the United States, for the payment of which sum well and
truly to be made. We hereby jointly and severally bind ourselves, our heirs, executors,
administrators, successors, and assigns.

The condition of this obligation is such that the Principal entered into a certain
contract with the Owner, dated the _____ day of _____, 20____, a copy of
which is attached hereto and made a part hereof, for the project known as insert project
name.

Now, therefore, if the Principal shall promptly make payment to all persons, firms,
subcontractors, and corporations furnishing materials for or performing labor in the
prosecution of the work provided for in such contract, and any authorized extension or
modification thereof, including all amounts due for materials used in connection with the

work, and all insurance premiums on said work, and for all labor, performed in such work whether by subcontractor or otherwise, then this obligation shall be void; otherwise this bond is remain in full force and effect. Provided, further, that the said Surety for value received hereby agrees that no change, extension of time, alteration or addition to the terms of the contract or to the work to be performed thereunder of the Specifications accompanying the same shall in any wise affect its obligation on this Bond, and it does hereby waive notice of any such change, extension of time, alteration or addition to the terms of the contract or to the work or to the specifications.

Provided, further, that no final settlement between the Owner and the Contractor shall abridge the right of any beneficiary hereunder, whose claim may be unsatisfied.

IN WITNESS WHEREOF, this instrument is executed on this _____ day of _____, 20____.

CONTRACTOR AS PRINCIPAL

SURETY

(Signature)

(Signature)

Name and Title:

Name and Title:

SEAL

SEAL

DIVISIONS 1 THROUGH 7: TECHNICAL SPECIFICATIONS

SECTION 01014

SCOPE AND SEQUENCE OF WORK

PART 1 - GENERAL

1.01 WORK INCLUDED:

- A. The work covered under these Contract Documents includes the drawings, general notes, specifications, and amendments. The Contractor, as required by these Contract documents, will be responsible to provide all labor, supervision, materials, equipment and incidentals required to complete the work specified herein. The Contractor will be required to complete as part of this Contract at least, but not necessarily limited to, the following items:
 - 1. Coordinate disruptions in utility services with City.
 - 2. Removing and replacing cornice and brick masonry facade at the rear of the existing building
 - 3. Masonry bearing wall repair
 - 4. Construction of concrete masonry infill walls
 - 5. Demolition of existing coal vault
 - 6. Removal and replacement of window trim.
 - 7. Install new air conditioner through wall sleeve.
 - 8. Remove and install new windows in lunch room.
- B. The Contractor will be responsible for providing all items and accessories required to complete all aspects of the work needed for a complete and proper installation or repair in strict accordance with the Contract Documents.
- C. Limits of the work have been defined in the attached Contract Documents. Contractor shall review and understand all Contract documents and drawings. Questions and comments in regards to the Contract Documents or Drawings shall be resolved prior to the start of construction. Neglect to review and properly understand the Contractor documents will not relieve the Contractor from completing the work at the provided bid price.

1.02 RELATED WORK:

- A. ALL DIVISIONS OF THE SPECIFICATIONS

PART 2 - PRODUCTS

- A. NOT USED

PART 3 - EXECUTION

3.01 GENERAL:

- A. The Contractor shall be responsible for scheduling its activities and the activities of any subcontractors involved, to meet the completion date, or milestones, established for the contract. Scheduling of the work shall be coordinated with the Owner and Engineer.
- B. The Construction Sequence Requirements shall be used by the Contractor to form a complete schedule for the project, which shall be coordinated with the Owner and Engineer. Prior to performing any work at the site, the Contractor shall submit a detailed plan to the Engineer for review. The plan shall describe the proposed sequence, methods, and timing of the work.

3.02 CONSTRUCTION SEQUENCING REQUIREMENTS:

- A. The Contractor shall coordinated any interrupts in utility services with the City and the City with their applicable supplier and contractor as required prior to removing any services attached to the face of the building where work will be performed.
- B. Contractor shall remove and dispose of the existing cornice, brick façade and lintels as show in the plans to the existing brick shelf. The contractor shall cut existing bituminous concrete pavement and excavate to the required depth to remove the existing façade in its entirety.
- C. Remove the coal vault concrete roof slab, any unsuitable contents of the vault and disposed in accordance with all applicable regulations. The existing brick coal vault walls shall then be demolished to the limits shown on the plans.
- D. Exposed brick bearing walls shall be cleaned of deteriorated and loose mortar and brick as required by the engineer.
- E. Fill existing voids with Concrete masonry infill walls as indicated on the plans. Rebuild deteriorated brick bearing wall as required by the engineer.
- F. Install new face brick and “tooth” into the existing walls at the returns as indicated in the plans and specifications. The new brick veneer shall be tied to the existing bearing walls via metal ties and a full collar joint. All voids left by loose

mortar from cleaning the wall shall be tuck-pointed as the construction of the veneer wall progresses.

- G. Install new cornice, through wall air conditioner sleeve, window and window trim as required by the plans. Replace granite window sills with precast concrete sills if damaged during construction.
- H. Clean masonry.
- I. Backfill as required in accordance with plans and specifications

END OF SECTION

SECTION 01330

SUBMITTALS

PART 1 - GENERAL

1.01 WORK INCLUDED:

- A. The Contractor shall provide the Engineer with submittals as required by the contract documents.

1.02 RELATED WORK:

- A. All specifications sections that require submittals.

PART 2 - PRODUCTS

NOT USED

PART 3 - EXECUTION

3.01 GENERAL:

- A. As required by the General Conditions, Contractor shall submit a schedule of shop and working drawing submittals.
- B. The Contractor shall submit the shop and working drawing submittals either electronically or hard copy.

3.02 ELECTRONIC SUBMITTALS:

- A. In accordance with the accepted schedule, the Contractor shall submit promptly to the Engineer by email (mitchellm@wseinc.com) one electronic copy in Portable Document Format (PDF) of shop or working drawings required as noted in the specifications, of equipment, structural details and materials fabricated especially for this Contract.
- B. Each electronic copy of the shop or working drawing shall be accompanied by the Engineer's standard shop drawing transmittal form, included as Exhibit 1 of this section (use only for electronic submittals), on which is a list of the drawings, descriptions and numbers and the names of the Owner, Project, Contractor and building, equipment or structure.
- C. The Contractor shall receive a shop drawing memorandum with the Engineer's approval or comments via email.

3.03 HARD COPY SUBMITTALS:

- A. In accordance with the accepted schedule, the Contractor shall submit promptly to the Engineer, by mail (to Weston & Sampson Engineers, attention: Michael Mitchell, six (6) copies each of shop or working drawings required as noted in the specifications, of equipment, structural details and materials fabricated especially for this Contract.
- B. Each shipment of drawings shall be accompanied by the Engineer's (if applicable) standard shop drawing transmittal form on which is a list of the drawings, descriptions and numbers and the names of the Owner, Project, Contractor and building, equipment or structure.

3.04 SHOP AND WORKING DRAWINGS:

- A. Shop and working drawings shall show the principal dimensions, weight, structural and operating features, space required, clearances, type and/or brand of finish of shop coat, grease fittings, etc., depending on the subject of the drawings. When it is customary to do so, when the dimensions are of particular importance, or when so specified, the drawings shall be certified by the manufacturer or fabricator as correct for this Contract.
- B. All shop and working drawings shall be submitted to the Engineer by and/or through the Contractor, who shall be responsible for obtaining shop and working drawings from his subcontractors and returning reviewed drawings to them. All shop and working drawings shall be prepared on standard size, appropriate for the submittal. All drawings shall be clearly marked with the names of the Owner, Project, Contractor and building, equipment or structure to which the drawing applies, and shall be suitably numbered. Each shipment of drawings shall be accompanied by the Engineer's (if applicable) standard shop drawing transmittal form on which is a list of the drawings, descriptions and numbers and the names mentioned above.
- C. Only drawings that have been prepared, checked and corrected by the fabricator should be submitted to the Contractor by his subcontractors and vendors. Prior to submitting drawings to the Engineer, the Contractor shall check thoroughly all such drawings to satisfy himself that the subject matter thereof conforms to the Contract Documents in all respects. Shop drawings shall be reviewed and marked with the date, checker's name and indication of the Contractor's approval, and only then shall be submitted to the Engineer. Shop drawings unsatisfactory to the Contractor shall be returned directly to their source for correction, without submittal to the Engineer. Shop drawings submitted to the Engineer without the Contractor's approval stamp and signature will be rejected. Any deviation from the Contract Documents indicated on the shop drawings must be identified on the drawings and in a separate submittal to the Engineer.
- D. The Contractor shall be responsible for the prompt submittal and resubmittal, as necessary, of all shop and working drawings so that there will be no delay in the work due to the absence of such drawings.

- E. The Engineer will review the shop and working drawings as to their general conformance with the design concept of the project and general compliance with the information given in the Contract Documents. Corrections of comments made on the drawings during the review do not relieve the Contractor from compliance with requirements of the Contract Documents. The Contractor is responsible for: confirming and correlating all quantities and dimensions; selecting fabrication processes and techniques of construction; coordinating his work with that of all other trades; and performing his work in a safe and satisfactory manner. The review of the shop drawings is general and shall not relieve the Contractor of the responsibility for details of design, dimensions, code compliance, etc., necessary for interfacing with other components, proper fitting and construction of the work required by the Contract and for achieving the specified performance. The Engineer will review submittals two times: once upon original submission and a second time if the Engineer requires a revision or corrections. The Contractor shall reimburse the Owner amounts charged to the Owner by the Engineer for performing any review of a submittal for the third time or greater.
- F. With few exceptions, shop drawings will be reviewed and returned to the Contractor within 30 days of submittal.
- G. No material or equipment shall be purchased or fabricated especially for this Contract nor shall the Contractor proceed with any portion of the work, the design and details of which are dependent upon the design and details of equipment or other features for which review is required, until the required shop and working drawings have been submitted and reviewed by the Engineer as to their general conformance and compliance with the project and its Contract Documents. All materials and work involved in the construction shall then be as represented by said drawings.
- H. Two copies of the shop and working drawings and/or catalog cuts will be returned to the Contractor. The Contractor shall furnish additional copies of such drawings or catalog cuts when he needs more than two copies or when so requested.

3.05 SAMPLES:

- A. Samples specified in individual Sections include, but are not necessarily limited to, physical examples of the work such as sections of manufactured or fabricated work, small cuts or containers of materials, complete units of repetitively-used products, color/texture/pattern swatches and range sets, specimens for coordination of visual effect, graphic symbols, and units of work to be used by the Engineer or Owner for independent inspection and testing, as applicable to the work.
- B. The number of samples submitted shall be as specified. Submittal and processing of samples shall follow the procedures outlined for shop and working drawings unless the specifications call for a field submittal or mock-up.
- C. Acceptance of samples will be acknowledged via a copy of the transmittal noting status. When samples are not acceptable, prompt resubmittal will be required.

END OF SECTION

EXHIBIT 1 TO SECTION 01330 SUBMITTALS
SHOP DRAWING TRANSMITTAL FORM

Shop Drawing Transmittal

Weston&Sampson
ENGINEERS, INC.

Instructions for Preparing Transmittal

No action will be taken on any item unless accompanied by this form.
Type or print all entries.

TRANSMITTAL NOS. to be consecutive (1, 2, 3, etc.).

Each resubmittal of same item shall use same number with suffix letter (A, B, etc.).

SPEC. SECT. NO: Only one spec. section no. to each transmittal.

DESCRIPTION: Complete identification of document or group of documents.

SOURCE: Originator of document(s) being submitted.

DRAWING NO: Identification of document(s).

NO. of COPIES: Usually 6 or as directed/specified.

CONTRACT DRAWING REFERENCE: Contract drawing number(s) showing details of document(s) being submitted.

SPECIAL INSTRUCTIONS: Special cases and emergencies, changes in distribution and special handling requests, etc. should be entered here.

SIGNATURE OF CONTRACTOR: Signature of individual who reviews and approves material prior to submittal to engineer.

Contractor to retain last copy. Submit original with two pink and two yellow copies.

THIS SECTION TO BE COMPLETED BY CONTRACTOR									
TRANSM. NO.		SPEC. SECT. NO.		DATE / /		CONTRACTOR'S JOB NO.		W&S JOB NO.	
PROJECT NAME & CONTRACT NO.									
LOCATION									
TO		Attention: CSD Weston & Sampson Engineers, Inc. 5 Centennial Drive Peabody, MA 01960-7985		F R O M		(CONTRACTOR)			
ITEM NO.	DESCRIPTION			SOURCE		DRAWING NO. CATALOG NO. BROCHURE, ETC.		NO. OF COPIES	
1								CONTRACT DRAWING REF.	
2								BY W&S	
3								ACTION CODE	
4								REVIEWED BY	

THIS CERTIFIES THAT ALL ITEMS SUBMITTED HEREWITH HAVE BEEN CHECKED BY THE CONTRACTOR, ARE IN CONFORMANCE WITH THE REQUIREMENTS OF THE CONTRACT DOCUMENTS, EXCEPT AS NOTED, AND ARE APPROVED BY THE CONTRACTOR FOR THIS PROJECT.

SPECIAL INSTRUCTIONS:

(FOR CONTRACTOR)
SIGNATURE & TITLE:

THIS SECTION TO BE COMPLETED BY W&S

ACTION CODE		FIELD OFFICE	
1. NO EXCEPTIONS TAKEN	a. INSTALLATION SHALL PROCEED ONLY WHEN ACTION CODE IS 1 or 2	RECD BY	DATE / /
2. MAKE CORRECTIONS NOTED	b. ACTION CODED 3 SHALL BE PERMITTED WITHIN TIME LIMIT SET IN CONTRACT		
3. AMEND AND RESUBMIT	c. REVIEW DOES NOT RELIEVE CONTRACTOR FROM RESPONSIBILITY OF COMPLIANCE WITH ALL REQUIREMENTS OF THE CONTRACT DOCUMENTS.		
4. REJECTED - SEE REMARKS			
5. ACKNOWLEDGMENT			

Weston&Sampson
ENGINEERS, INC.

BY / / DATE

Please! BEAR DOWN WHEN HANDWRITING — THIS IS A 6 COPY FORM & THE LAST COPY IS YOURS!

SECTION 02220

SELECTIVE STRUCTURE DEMOLITION

PART 1 - GENERAL

1.01 WORK INCLUDED:

- A. Demolish designated structures; disconnect utilities; remove building veneer and lintels where noted; remove existing coal from vault (if present).

1.02 REGULATORY REQUIREMENTS:

- A. Conform to applicable codes and requirements for demolition of structure, safety of adjacent structure, dust control, service utilities, and discovered hazards.
- B. Dispose or recycle all demolition debris in accordance with all applicable regulations.

1.03 RELATED WORK:

- A. Section 02300, EARTHWORK

1.04 SUBMITTALS: IN ACCORDANCE WITH REQUIREMENTS OF GENERAL SPECIFICATIONS, SUBMIT THE FOLLOWING:

- A. Submit six (6) copies of a demolition plan to the Engineer for review at least two weeks prior to the start of work, describing the proposed sequence, methods, and equipment required for the demolition and disposal. Also, indicate measures to be taken to protect new work, and structures and facilities to remain.
- B. Do not proceed with the demolition until the Engineer has given written acceptance of the demolition plan.

PART 2 - PRODUCTS (Not Used)

PART 3 - EXECUTION

3.01 PREPARATION:

- A. Notify Owner of procedures which may affect property, of potential noise, utility outage, or disruption. Coordinate with Owner.
- B. Appropriate measures shall be utilized to protect and shore up existing items which are not indicated for removal.

- C. Arrange with, pay for all required fees, and perform work required by utility companies and municipal departments for discontinuance or interruptions of utility services due to demolition work.

3.02 DEMOLITION REQUIREMENTS:

- A. Conduct demolition in accordance with approved plan, so as to minimize interference with adjacent building areas.
- B. Under no circumstances shall explosives be used.
- C. Conduct operations with minimum interference to public or private accesses.
- D. Maintain protected access and egress at all times. Do not close or obstruct roadways without permits.
- E. Cease operations immediately if adjacent structure appears to be in danger. Notify Engineer.

3.03 SELECTIVE DEMOLITION:

- A. Disconnect, cap, identify and remove designated utilities.
- B. Demolish existing brick façade, cornice lintels, vault and items indicated, in an orderly and careful manner, in sequence as indicated in scope and on Drawings.
- C. Backfill foundations and substructure excavations with Class B or Select Backfill. Compact backfill in accordance with Section 02300, EARTHWORK.
- D. Rough grade and compact areas affected by demolition to maintain smooth transitions meeting existing grades and contours.
- E. Protect existing supporting structural members and equipment at the end of every day.
- F. Protect all items not listed to be removed. (windows, louvers, ect.)

3.04 CLEAN UP:

- A. Remove demolished materials from site as work progresses.
- B. Leave areas of work in clean condition at the end of each day.

END OF SECTION

T:\TEMPLATES\Specs - MA\DIVISION 2 SITE CONSTRUCTION\02220 Selective Structure Demolition.dot

SECTION 02300

EARTHWORK

PART 1 - GENERAL

1.01 WORK INCLUDED:

The Contractor shall make excavations of normal depth in earth for trenches and structures, shall backfill and compact such excavations to the extent necessary, shall furnish the necessary material and construct embankments and fills, and shall make miscellaneous earth excavations and do miscellaneous grading.

1.02 RELATED WORK:

- A. Section 02220, SELECTIVE DEMOLITION

1.03 REFERENCES:

American Society for Testing and Materials (ASTM)

ASTM	C131	Test Method for Resistance to Degradation of Small Size Coarse Aggregate by Abrasion and Impact in the Los Angeles Machine.
ASTM	C136	Method for Sieve Analysis of Fine and Coarse Aggregates.
ASTM	C330	Specification for Lightweight Aggregate for Structural Concrete.
ASTM	D1556	Test Method for Density of Soil in Place by the Sand Cone Method.
ASTM	D1557	Test Methods for Moisture-density Relations of Soils and Soil Aggregate Mixtures Using Ten-pound (10 Lb.) Hammer and Eighteen-inch (18") Drop.
ASTM	D2922	Test Methods for Density of Soil and Soil-aggregate in Place by Nuclear Methods (Shallow Depth).

Massachusetts Department of Transportation (MassDOT) Standard Specifications for Highways and Bridges.

Code of Massachusetts Regulations (CMR) 310.40.0032 Contaminated Media and Contaminated Debris

Code of Massachusetts Regulations (CMR) 520 CMR 14.00 Excavation & Trench Safety Regulation

1.04 SUBMITTALS: IN ACCORDANCE WITH REQUIREMENTS OF GENERAL SPECIFICATIONS, SUBMIT THE FOLLOWING:

Samples of all materials proposed for the project shall be submitted to the Engineer for review. Size of the samples shall be as approved by the Engineer.

1.05 PROTECTION OF EXISTING PROPERTY:

- A. The work shall be executed in such manner as to prevent any damage to facilities at the site and adjacent property and existing improvements, such as but not limited to streets, curbs, paving, service utility lines, structures, monuments, bench marks, observation wells, and other public or private property. Protect existing improvements from damage caused by settlement, lateral movements, undermining, washout and other hazards created by earthwork operations.
- B. In case of any damage or injury caused in the performance of the work, the Contractor shall, at its own expense, make good such damage or injury to the satisfaction of, and without cost to, the Owner. Existing roads, sidewalks, and curbs damaged during the project work shall be repaired or replaced to at least the condition that existed at the start of operations. The Contractor shall replace, at his own cost, existing benchmarks, observation wells, monuments, and other reference points, which are disturbed or destroyed.
- C. Buried drainage structures and pipes, observation wells and piezometers, including those which project less than eighteen inches (18") above grade, which are subject to damage from construction equipment shall be clearly marked to indicate the hazard. Markers shall indicate limits of danger areas, by means which will be clearly visible to operators of trucks and other construction equipment, and shall be maintained at all times until completion of project.

1.06 DRAINAGE:

- A. The Contractor shall provide, at its own expense, adequate drainage facilities to complete all work items in an acceptable manner. Drainage shall be done in a manner so that runoff will not adversely affect construction procedures or cause excessive disturbance of underlying natural ground or abutting properties.

1.07 FROST PROTECTION AND SNOW REMOVAL:

- A. The Contractor shall, at its own expense, keep earthwork operations clear and free of accumulations of snow as required to carry out the work.
- B. The Contractor shall protect the subgrade beneath new structures and pipes from frost penetration when freezing temperatures are expected.

PART 2 - PRODUCTS

2.01 MATERIALS:

A. GRAVEL BORROW:

Gravel Borrow shall satisfy the requirements listed in MassDOT Specification Section M1.03.0, Type b.

B. CRUSHED STONE:

Crushed stone shall satisfy the requirements listed in MassDOT Specification Section M2.01.

C. BACKFILL MATERIALS:

1. Class B Backfill:

Class B backfill shall be granular, well graded friable soil; free of rubbish, ice, snow, tree stumps, roots, clay and organic matter; with 30 percent or less passing the No. 200 sieve; no stone greater than two-third (2/3) loose lift thickness, or six inches, whichever is smaller.

2. Select Backfill:

Select backfill shall be granular, well graded friable soil, free of rubbish, ice, snow, tree stumps, roots, clay and organic matter, and other deleterious or organic material; graded within the following limits:

<u>Sieve Size</u>	<u>Percent Finer by Weight</u>
3-inch	100
No. 10	30-95
No. 40	10-70
No. 200	0-10

D. PROCESSED GRAVEL:

1. Processed gravel shall consist of inert material that is hard, durable stone and coarse sand, free from loam and clay, surface coatings and deleterious materials. The coarse aggregate shall have a percentage of wear, by the Los Angeles Abrasion Test, of not more than 50.
2. The gradation shall meet the following requirements:

<u>Sieve Designation</u>	<u>Percentage Passing</u>
3-in.	100
1 ½-in.	70-100
¾-in.	50-85
No. 4	30-60
No. 200	0-10

3. The approved source of bank-run gravel material shall be processed by mechanical means. The equipment for producing crushed gravel shall be of adequate size with sufficient adjustments to produce the desired materials. The processed material shall be stockpiled in such a manner to minimize segregation of particle sizes. All processed gravel shall come from approved stockpiles.

PART 3 - EXECUTION

3.01 DISTURBANCE OF EXCAVATED AND FILLED AREAS DURING CONSTRUCTION:

- A. Contractor shall take the necessary steps to avoid disturbance of subgrade during excavation and filling operations, including restricting the use of certain types of construction equipment and their movement over sensitive or unstable materials, dewatering and other acceptable control measures.
- B. All excavated or filled areas disturbed during construction, all loose or saturated soil, and other areas that will not meet compaction requirements as specified herein shall be removed and replaced with a minimum 12-inch layer of compacted crushed stone wrapped all around in non-woven filter fabric. Costs of removal and replacement shall be borne by the Contractor.
- C. The Contractor shall place a minimum of 12-inch layer of special bedding materials and crushed stone wrapped in filter fabric over the natural underlying soil to stabilize areas which may become disturbed as a result of rain, surface water runoff or groundwater seepage pressures, all at no additional cost to the Owner. The Contractor also has the option of drying materials in-place and compacting to specified densities.

3.02 EXCAVATION:

A. GENERAL:

1. The Contractor shall perform all work of any nature and description required to accomplish the work as shown on the Drawings and as specified.
2. Excavations, unless otherwise required by the Engineer, shall be carried only to the depths and limits shown on the Drawings. If unauthorized excavation is carried out below required subgrade and/or beyond minimum lateral limits shown

on Drawings, it shall be backfilled with gravel borrow and compacted at the Contractor's expense as specified below, except as otherwise indicated. Excavations shall be kept in dry and good conditions at all times, and all voids shall be filled to the satisfaction of the Engineer.

3. In all excavation areas, the Contractor shall strip the surficial topsoil layer and underlying subsoil layer separate from underlying soils. In paved areas, the Contractor shall first cut pavement as specified in paragraph 3.02 B.1 of this specification, strip pavement and pavement subbase separately from underlying soils. All excavated materials shall be stockpiled separately from each other within the limits of work.
4. The Contractor shall follow a construction procedure, which permits visual identification of stable natural ground. Where groundwater is encountered, the size of the open excavation shall be limited to that which can be handled by the Contractor's chosen method of dewatering and which will allow visual observation of the bottom and backfill in the dry.
5. The Contractor shall excavate unsuitable materials to stable natural ground where encountered at proposed excavation subgrade, as required by the Engineer. Unsuitable material includes topsoil, loam, peat, other organic materials, snow, ice, and trash. Unless specified elsewhere or otherwise required by the Engineer, areas where unsuitable materials have been excavated to stable ground shall be backfilled with compacted special bedding materials or crushed stone wrapped all around in non-woven filter fabric.

B. TRENCHES:

1. Prior to excavation, trenches in pavement shall have the traveled way surface cut in a straight line by a concrete saw or equivalent method, to the full depth of pavement. Excavation shall only be between these cuts. Excavation support shall be provided as required to avoid undermining of pavement. Cutting operations shall not be done by ripping equipment.
2. Trench shall be cut in accordance with safe slopes as defined by OSHA.
3. Trenches shall be excavated to such depths as will permit the pipe to be laid at the elevations, slopes, and depths of cover indicated on the Drawings. Trench widths shall be as shown on the Drawings or as specified.
4. Where pipe is to be laid in bedding material, the trench may be excavated by machinery to, or just below, the designated subgrade provided that the material remaining in the bottom of the trench is not disturbed.
5. If pipe is to be laid in embankments or other recently filled areas, the fill material shall first be placed to a height of at least 12-inches above the top of the pipe before excavation.

6. Pipe trenches shall be made as narrow as practicable and shall not be widened by scraping or loosening materials from the sides. Every effort shall be made to keep the sides of the trenches firm and undisturbed until backfilling has been completed.
7. If, in the opinion of the Engineer, the subgrade, during trench excavation, has been disturbed as a result of rain, surface water runoff or groundwater seepage pressures, the Contractor shall remove such disturbed subgrade to a minimum of 12-inches and replace with crushed stone wrapped in filter fabric. Cost of removal and replacement shall be borne by the Contractor.
8. The Contractor shall obtain a trench permit from the municipality where the trench is located prior to making any excavations of trenches (any subsurface excavation greater than three (3) feet in depth and fifteen (15) feet or less between soil walls as measured from the bottom).
9. All trenches required to be permitted must be attended, covered, barricaded, or backfilled. Covers must be road plates at least ¾-inch thick or equivalent, barricades must be fences at least 6-feet high with no openings greater than 4-inches between vertical supports and all horizontal supports required to be located on the trench-side of the fencing.

C. EXCAVATION NEAR EXISTING STRUCTURES:

1. Attention is directed to the fact that there are pipes, manholes, drains, and other utilities in certain locations. An attempt has been made to locate all utilities on the drawings, but the completeness or accuracy of the given information is not guaranteed.
2. As the excavation approaches pipes, conduits, or other underground structures, digging by machinery shall be discontinued and excavation shall be done by means of hand tools, as required. Such manual excavation, when incidental to normal excavation, shall be included in the work to be done under items involving normal excavation.
3. Where determination of the exact location of a pipe or other underground structure is necessary for properly performing the work, the Contractor shall excavate test pits to determine the locations.

3.03 BACKFILL PLACEMENT AND COMPACTION:

A. GENERAL:

1. Prior to backfilling, the Contractor shall compact the exposed natural subgrade to the densities as specified herein.

2. After approval of subgrade by the Engineer, the Contractor shall backfill areas to required contours and elevations with specified materials.
3. The Contractor shall place and compact materials to the specified density in continuous horizontal layers, not to exceed nine (12) inches in uncompacted lifts. The degree of compaction shall be based on maximum dry density as determined by ASTM Test D1557, Method C. The minimum degree of compaction for fill placed shall be as follows:

<u>Location</u>	<u>Percent of Maximum Density</u>
Below pipe centerline	95
Above pipe centerline	92
Below pavement (upper 3 ft.)	95
Embankments	95
Below pipe in embankments	95
Adjacent to structures	92
Below structures	95

4. The Engineer reserves the right to test backfill for conformance to the specifications and Contractor shall assist as required to obtain the information. Compaction testing will be performed by the Engineer or by an inspection laboratory designated by the Engineer, engaged and paid for by the Owner. If test results indicate work does not conform to specification requirements, the Contractor shall remove or correct the defective work by recompacting where appropriate or replacing as necessary and approved by the Engineer, to bring the work into compliance, at no additional cost to the Owner. All backfilled materials under structures and buildings shall be field tested for compliance with the requirements of this specification.
5. Where horizontal layers meet a rising slope, the Contractor shall key each layer by benching into the slope.
6. If the material removed from the excavation is suitable for backfill with the exception that it contains stones larger than permitted, the Contractor has the option to remove the oversized stones and use the material for backfill or to provide replacement backfill at no additional cost to the Owner.
7. The Contractor shall remove loam and topsoil, loose vegetation, stumps, large roots, etc., from areas upon which embankments will be built or areas where material will be placed for grading. The subgrade shall be shaped as indicated on the Drawings and shall be prepared by forking, furrowing, or plowing so that the first layer of the fill material placed on the subgrade will be well bonded to the subgrade.

8. Where called for on the Drawings, Lightweight Fill shall be placed and compacted as recommended by the manufacturer. The exact number of passes shall be approved by the Engineer to insure stability of the layer. As soon as the compaction of each layer has been completed, the next layer shall then be placed. The Contractor shall take all necessary precautions during construction activities in operations on or adjacent to the Lightweight Fill to insure that the material is not over-compacted. Construction equipment, other than for compaction, shall not operate on the exposed Lightweight Fill. The top surface of the Lightweight Fill lying directly below the gravel course shall be chinked by additional rolling of the Lightweight Fill to prevent infiltration of fines.

D. BACKFILLING ADJACENT TO STRUCTURES:

1. The Contractor shall not place backfill against or on structures until they have attained sufficient strength to support the loads to which they will be subjected. Excavated material approved by the Engineer may be used in backfilling around structures. Backfill material shall be thoroughly compacted to meet the requirements of this specification.
2. Contractor shall use extra care when compacting adjacent to pipes and drainage structures. Backfill and compaction shall proceed along sides of drainage structures so that the difference in top of fill level on any side of the structure shall not exceed two feet (2') at any stage of construction.
3. Where backfill is to be placed on only one side of a structural wall, only hand-operated roller or plate compactors shall be used within a lateral distance of five feet (5') of the wall for walls less than fifteen feet (15') high and within ten feet (10') of the wall for walls more than fifteen feet (15') high.

3.04 DISPOSAL OF SURPLUS MATERIALS:

- A. Surplus excavated materials, which are acceptable to the Engineer, shall be used to backfill normal excavations in rock or to replace other materials unacceptable for use as backfill. Upon written approval of the Engineer, surplus excavated materials shall be neatly deposited and graded so as to make or widen fills, flatten side slopes, or fill depressions; or shall be neatly deposited for other purposes as indicated by the Owner, within its jurisdictional limits; all at no additional cost to the Owner.
- B. Surplus excavated material not needed as specified above shall be hauled away and disposed of by the Contractor at no additional cost to the Owner, at appropriate locations, and in accordance with arrangements made by him. Disposal of all rubble shall be in accordance with all applicable local, state and federal regulations.
- C. No excavated material shall be removed from the site of the work or disposed of by the Contractor unless approved by the Engineer.

- D. The Contractor shall comply with Massachusetts regulations (310 CMR 40.0032) that govern the removal and disposal of surplus excavated materials. Materials, including contaminated soils, having concentrations of oil or hazardous materials less than an otherwise Reportable Concentration and that are not a hazardous waste, may not be disposed of at locations where concentrations of oil and/or hazardous material at the receiving site are significantly lower than the levels of those oil and /or hazardous materials present in the soil being disposed or reused.

END OF SECTION

T:\TEMPLATES\Specs - MA\DIVISION 2 SITE CONSTRUCTION\02300 Earthwork.dotx

SECTION 04200

MASONRY

PART 1 - GENERAL

1.01 WORK INCLUDED:

- A. This Section covers all unit masonry, including but not limited to, concrete masonry units, brick, membrane wall flashing, reinforcing, ties, and other accessories.
- B. Anchor bolts, loose lintels, metal frames, mechanical and electrical sleeves, access doors, louvers and similar items will be furnished under other sections for installation in the masonry work under this section of the specification.

1.02 RELATED WORK:

- A. Section 05500, MISCELLANEOUS METALS
- B. Section 07510, ROOFING, FLASHING, ROOF INSULATION, AND
- C. Section 07920, JOINT SEALANTS

1.03 REFERENCES:

The following standards form a part of these specifications, as referenced:

American Society for Testing and Materials (ASTM)

ASTM C67	Sampling and Testing Brick
ASTM C90	Hollow Load-Bearing Concrete Masonry Units
ASTM C119	Natural Building Stones
ASTM C126	Ceramic Glazed Structural Clay Facing Tile, Facing Brick, and Solid Masonry Units
ASTM C140	Sampling and Testing Concrete Masonry Units
ASTM C144	Aggregate for Masonry Mortar
ASTM C150	Portland Cement
ASTM C207	Hydrated Lime for Masonry Purposes
ASTM C216	Facing Brick
ASTM D226	Asphalt Saturated Roofing Felt for Use in Constructing Built-up Roofs

American Concrete Institute (ACI)

ACI 301	Specification for Structural Concrete
---------	---------------------------------------

1.04 SUBMITTALS: IN ACCORDANCE WITH REQUIREMENTS OF GENERAL SPECIFICATIONS, SUBMIT THE FOLLOWING:

- A. Complete, dimensioned, checked shop drawings of the concrete masonry units, shall be submitted for review by the Engineer before any work is started. Drawings shall show layouts, details, method of anchoring and location of all special shapes.
- B. One full size sample of the concrete masonry units, brick, and of each anchoring, tying and reinforcing device and samples showing the color range of brick shall be submitted to the Engineer before the material is delivered to the job.
- C. If requested by the Engineer, before delivery of any concrete masonry units, a manufacturer's certificate that the block complies with Section 04200 of the specification shall be submitted.
- D. Shoring plan, signed and stamped by a structural engineer licensed in the Commonwealth of Massachusetts.

1.05 DELIVERY AND STORAGE OF MATERIALS:

- A. Concrete masonry units and brick shall be palletized for delivery. Concrete masonry units and brick shall be protected by means of polyethylene covers during storage.

PART 2 - PRODUCTS:

2.01 MATERIALS:

- A. Concrete masonry units shall be moisture-controlled units designated as Grade N, Type 1, (N-1) conforming to ASTM C90. The minimum compressive strength of any individual Grade N-1 unit shall be 800 psi and for any three Grade N-1 units 1,000 psi as tested on average gross area. All special shapes shall be included.
- B. Wall anchors, ties, joint reinforcing and other bonding devices shall be Stainless steel.
- C. Bond ties shall be long enough to extend to within one-inch of concrete masonry unit faces.
- D. Horizontal masonry joint reinforcing for walls and partitions shall be "Dur-O-Wall," "Bet-R-Wall," "Trus-Mesh," or approved equal, Stainless steel ladder-type reinforcing. Longitudinal wires shall be a minimum of number 9 gage.

- E. Metal lath (to support concrete fill or mortar in cells of masonry units) shall be galvanized small diamond mesh lath weighing 3.4 pounds per square yard.
- F. Weep holes shall be formed using permanent 3/8-inch wide by 2-1/2-inches high, cell vent weep hole ventilators, rigid, located 16-inches on center. Weep hole vents shall be of polypropylene co-polymer (PPCP).
- G. Mortar for all brick, concrete masonry units, and precast concrete units shall consist of 1 part portland cement, 1/2 part hydrated lime, and 4 parts sand and a waterproofing admixture, or a premixed blend meeting ASTM C270 Type "S" and approved by the Engineer. Color to be approved by Engineer on approval of brick samples.
- H. Grout shall consist of 1 part portland cement and 3 parts maximum of sand, conforming to ASTM C476, with a slump of 8- to 11-inches.
- I. Portland cement shall be any American Brand conforming to ASTM C150, Type II.
- J. Sand shall conform to ASTM C144. Sand shall be natural sand, washed and cleaned, free from organic or other deleterious matter. When dry, 100 percent shall pass a No. 8 sieve, not more than 34 percent shall pass a No. 50 sieve, and not more than 10 percent shall pass a No. 100 sieve.
- K. Water shall be potable.
- L. Lime shall be an approved brand of Type A mason's hydrated lime conforming to the requirements of ASTM C207.
- M. Waterproofing admixture for mortar shall be equal to one of the following: Hydratite Plus, W.R. Grace Company; Medusa Waterproofing, Medusa Portland Cement Company; or Omicron Mortarproofing, Master Builders Company.
- N. Tar paper for bond breaker at construction joints and similar locations shall be 15 pound impregnated felt conforming to ASTM D226.
- O. Reinforcing steel bars shall conform to ASTM A615, Grade 60.

2.02 PRECAST CONCRETE WINDOW SILLS (to replace existing if granite sills are damaged and/or not reusable)

- A. Precast concrete window sills shall consist of 4,000 psi concrete air entrained for severe exposure, using 1/2-inch to No. 4 normal sized coarse aggregate. Match thickness, length and width of existing granite window sill that it will replace.

- B. Precast sills shall have a "light" sand-blasted finish. Two cured samples, approximately 12-inches square, shall be submitted to the Engineer for review.
- C. Precast concrete shall be thoroughly bedded in mortar.
- D. The precast concrete manufacturer shall be a firm experienced in this type of work.

2.03 FACING BRICK:

- A. Facing brick shall conform to Grade SW, Type FBX brick, as specified by ASTM C216. Brick shall match size and colors of existing adjacent brick as determined by engineer. More than one type of brick may need to be utilized to replicate the overall appearance of the existing fire station brick. Basis of Design- Spaulding Brick Co. "Morin Colony Red Waterstruck" and "Morin Light Flashed Waterstruck" and salvaged and cleaned existing brick.
- B. Color(s) to be verified by the Engineer from samples submitted by the Contractor prior to start of work. All brick shall be whole and capable of passing standard absorption and compression tests in accordance with ASTM C67.
- C. Save, clean, and reuse up to 20% of the existing brick.

2.04 BELOW GRADE WALL WATERPROOFING:

- A. Bituthene low Temp liquid Waterproofing Membrane by Grace Construction Products

2.05 AIR BARRIER MEMBRANE (FLASHING MEMBRANE at new lintels):

- A. Membrane material shall be Perm-A-Barrier, as manufactured by WR Grace Chemical Company, or approved equal. Wall Flashings shall be installed per Grace Installation procedures and practices inclusive but not limited to primers, and mastics
- B. Metal Drip edge flashing shall be Stainless Steel set in continuous bead of sealant

2.06 HORIZONTAL JOINT REINFORCEMENT:

- A. Stainless Steel horizontal ladder joint reinforcement shall be placed in joints of alternate courses in both solid and back-up walls and partitions 6-inches and more in thickness, and in every course of those less than 6-inches thick.

- B. The first 2 courses over door openings and similar openings shall have reinforcement extending beyond jambs a minimum of 24-inches. Splices shall overlap at least 6-inches.
- C. Brick Veneer Ties (New face brick to original brick backup wall)- HOHMAN & BARNARD INC Type 304 SS 2 Seal Thermal Concrete Wing Nut Anchor Seal Tie.
Pintle section to be 300H
- D. Adjustable Wall Tie (New face brick to new CMU backup wall)- (Pintle & Eye)
By HOHMAN & BARNARD INC. or equal

Pintle section: 300 H
Eye section: 350 E

2.07 FLASHING REQUIREMENTS:

- A. Any membrane required or as indicated on the Drawings shall be provided and installed under this section of the specification. The Drawings and other relevant sections of the specification shall be consulted to ascertain the location and extent of flashing required.
- B. Surface to receive fabric flashing shall be smooth, hard and free of loose materials.
- C. On all horizontal masonry surfaces to be flashed, the flashing shall be laid in a fresh bed of mortar or trowel coat of asphalt mastic, while other surfaces receiving the flashing shall be thoroughly dry, free from loose materials, reasonably smooth and sufficiently spotted with asphalt mastic to hold it in place until the masonry is set. Splices shall be accomplished in accordance with the manufacturer's instructions.
- D. Membrane flashing shall start 1/2-inch from the outside face of wall, go through the brick or brick and concrete block and turn up not less than 2-inches, into the block or into the reglet cast in the concrete as indicated on the Drawings.
- E. Where flashing is indicated on the Drawings, it shall be continuous.
- F. Weep holes shall be placed in vertical mortar joints of exterior wythe of walls immediately above all horizontal through flashing. Weep holes shall be at 16-inches o.c., maximum, except as otherwise indicated on the Drawings. Provide one shovel of pea stone at each weep hole.
- G. Weep holes shall not be permitted to become plugged with mortar.

- H. Flashing shall be compatible with air/vapor barrier membrane.

PART 3 - EXECUTION

3.01 SAMPLE WALL:

- A. Before masonry work has commenced, the Contractor shall build a sample wall for the approval of the Engineer. The wall shall be 6 feet long, and 4 feet high, and shall be constructed of brick and concrete masonry units, which are selected for the work. The wall shall be constructed before masonry materials for the project are delivered to the job site. The panel shall show the face brick work and back-up work for the Engineer's approval of bond, spacing, color and jointing. The Contractor shall make any changes requested until the panel is approved by the Engineer. The panel shall remain until removal is ordered by the Engineer.

3.02 MORTAR MIXING REQUIREMENTS:

- A. Mortar color for exposed masonry work will be selected by the Engineer from fully-cured mortar samples submitted for this purpose by the masonry subcontractor. For other masonry work, only one brand and color of cement and one color of sand, all from the same source, shall be used on the work.
- B. For all exterior masonry, mortar waterproofing shall be added to the mortar in accordance with the manufacturer's directions.
- C. Plasticity of mortar shall be maintained by retempering as required up to 2-1/2 hours after original mixing of mortar. Mortar requiring retempering to maintain proper workability after this period shall be discarded.
- D. Mixers, mortar boxes, and all tools used with mortar shall be clean, and free from rust and any foreign material, particularly salt. No salt shall be permitted on the work.
- E. Except as otherwise approved for small batches, all mortar shall be mixed in a mechanically operated batch mixer of the drum type in which the water can be accurately and uniformly controlled. The mortar shall be thoroughly mixed for at least five minutes after all materials are in the mixer.
- F. For exposed concrete masonry the cement used in the mortar shall show no signs of efflorescence when tested in accordance with provisions of ASTM C67.

3.03 MASONRY CONSTRUCTION:

- A. New Face brick shall match the Common- Flemish Bond Pattern (3/4 Brick Bond Course every 7th row) of the original adjacent face brick. All joints shall match

width of existing adjacent face brick. Load-bearing, fire-rated, and solid block and brick shall be laid with all contact surfaces fully embedded in mortar.

- B. Other block may be laid with face shell mortar bedding. All vertical edges shall be fully butted and all joints filled. Each course shall be bonded at corners and intersections.
- C. Masonry shall be laid to lines, with walls and partitions built plumb, true, and square. Joints shall be of uniform thickness. Units shall be laid with common running bond, except where otherwise noted with vertical joints accurately centered relative to units above and below. Walls of one unit thickness shall be laid to obtain the smoothest surface that the variation in thickness or the units will permit; discrepancies shall be absorbed equally in both faces of wall where appearances of both sides of wall is of importance.
- D. Masonry shall be protected from entrance of water and from other damage during construction. Any masonry built of cracked, pitted, chipped, stained, or otherwise injured or defaced units shall be taken down as far as the Engineer requires and be rebuilt. Poorly tooled joints, and joints not uniform in color and texture, will be adequate grounds for rejection of the work. All masonry shall be covered at night and during bad weather with non-staining waterproof coverings.
- E. Temporary bracing and shoring shall be introduced wherever necessary to support loads to which the masonry may be subjected. The supports shall be left in place as long as required for safety.
- F. As work progresses, and before staging is raised or removed, all exposed masonry shall be pointed up, all holes and joints filled, loose mortar removed, and defective joints cut out and repointed if necessary. Completed joints shall be neat, true, uniform, and free of voids, mortar crumbs, and other defects. Only first class jointing will be acceptable on joints which will be exposed to view, in the completed work.
- G. Masonry shall be laid in courses as indicated on the drawings with joints of uniform thickness. All joints, both horizontal and vertical, shall be in proper alignment. When mortar becomes "thumb-print" hard, exterior and interior joints shall be thoroughly tooled so as to be slightly concave, and to have a glassy-hard, polished surface, free from drying cracks.
- H. Masonry over lintels, metal frames, and other supporting members on which the masonry will produce a perceptible deflection shall be erected in a triangular pattern, starting at midspan and working simultaneously in each direction toward the jambs or other rigid supporting member.

- I. Masonry units shall be dry when laid. Masonry saws shall be used for cutting and fitting masonry units, to produce straight, true edges and joints of the same width as the remainder of the work. Power masonry saws shall be used to facilitate close tolerance work.
- J. All anchors, ties, frames, steel sections, and other material required to be embedded in masonry shall be accurately placed, plumbed, and braced as required. Masonry to which door bucks or frames are to be anchored shall not be permitted to distort their alignment.
- K. The completed masonry walls, etc., shall present a flush, uniform, and finished appearance, with no awkward gaps, openings, or recesses at locations where structural or mechanical items penetrate, intersect, or rest on masonry, except where such gaps, openings, or recesses are indicated on the Drawings.
- L. Wherever possible, all miscellaneous metal items shall be erected, plumbed, braced and built into the masonry; where this is not possible, suitable metal anchors shall be built into the masonry for attaching the miscellaneous metal item. Steel door and other frames shall be filled with mortar or grout.
- M. All reinforced hollow vertical cells shall be filled with grout (not mortar). The grout shall be rodded and vibrated until well consolidated and all voids are filled.
- N. Masonry shall not be laid overhand. Where necessary to avoid laying masonry overhand, staging shall be constructed on both sides of the wall.
- O. Masonry at intersections of walls or partitions shall be bonded with masonry or approved metal ties. Ties shall be spaced at not more than 16-inches o.c. unless otherwise noted on the Drawings.
- P. No masonry work shall be done when the mean daily temperature is below 40 degrees F., or is expected to fall below 40 degrees within 72 hours, except with the permission of, and in accordance with the requirements of subsection entitled Masonry Work at Temperatures Below 40 degrees F. No salt or other anti-freeze or accelerator ingredients shall be used in the mortar.
- Q. All necessary channels, chases, holes, and openings shall be made, and all sleeves that may be required for piping or wiring installation shall be set. Pipes, conduits, and outlet boxes shall be built-in as required, and all cutting and patching of the work of this section shall be done as required to accommodate the work of other trades. Drawings covering the work of other trades shall be consulted as necessary to determine the extent of such work required.
- R. The new masonry work on the rear elevation shall return and key into the perpendicular flanking walls a minimum distance equal to the rear wall thickness

plus one brick length, +/- 1'-8". Use reclaimed and cleaned brick in these locations to the greatest extent possible. Care shall be taken during removal of the rear wall face brick to minimize damage to brick which is to remain.

CLEAN-UP:

- A. Mortar droppings on face of wall shall be allowed to set up and shall then be promptly removed with a trowel and by rubbing with a piece of block. Droppings shall not be allowed to remain on the wall until completion of the masonry. Walls shall be cleaned by brushing with a stiff brush. No acid cleaners shall be used.
- B. Masonry surfaces to be left exposed, either painted or unpainted, shall be thoroughly cleaned. Spattering and staining of floors, finished surfaces, pipe, equipment, etc., shall be avoided, and all finished surfaces shall be left in clean and perfect condition. Suitable drop cloths or other adequate means of protection shall be provided as necessary.

END OF SECTION

SECTION 05500
MISCELLANEOUS METALS

PART 1 - GENERAL

1.01 WORK INCLUDED:

- A. This section of the specification covers all miscellaneous metal items required for the work, except as specified elsewhere.
- B. All miscellaneous metalwork shall be fabricated as detailed or approved and shall be installed complete with all necessary anchors, anchor bolts, eye bolts, guides, bolts and other accessories.
- C. In general, site and shop fabricated items are included under this section, and factory fabricated items excluded. This section includes but is not limited to: lintels, louvers, vents, and all other site or shop fabricated metal items not otherwise excluded.

1.02 RELATED WORK:

- A. Section 04200, MASONRY
- B. Section 06100, ROUGH CARPENTRY

1.03 QUALITY ASSURANCE:

- A. The drawings show the character and extent of the work required, but do not attempt to show all methods, materials, and details of construction, fastening, etc. Supplementary parts customarily necessary to complete an item, though such parts are not definitely shown or specified, shall be included as part of the item.
- B. Details of construction of the various items shall be submitted on the shop drawings. High quality construction with a neat, finished, and workmanlike appearance will be required.
- C. The size and spacing of screws, connectors, anchors, and similar items, and the size and dimensions of metal items stated herein shall apply in general; specific sizes and spacing of fasteners and dimensions of metal items listed on the drawings shall take precedence.
- D. Items supplied hereunder which are required to be built into the concrete, masonry, etc., shall be delivered to the site at locations as directed, and as required by the overall construction schedule.

- E. Manufacturers of other products comparable in quality and type to those specified will be acceptable if satisfactory data on past performance and other required information is furnished by the Contractor, and if approved by the Engineer.
- F. Contractor shall submit an affidavit to Engineer that materials used are protected from or will not be subject to galvanic action.

1.04 REFERENCES:

- A. The following standards from a part of these specifications, and indicate the minimum standards required:

American Institute of Steel construction (AISC)

AISC Spec Design, Fabrication, and Erection of Structural Steel for Buildings

American Society for Testing and Materials (ASTM)

ASTM A36 Structural Steel

ASTM A53 Pipe, Steel, Black and Hot-Dipped Zinc-Coated Welded and Seamless

ASTM A123 Zinc (Hot-Dip-Galvanized) Coatings on Iron and Steel Products

ASTM A153 Zinc Coating (Hot-Dip) on Iron and Steel Hardware

ASTM A239 Test for Uniformity of Coating by the Preece Test (Copper Sulfate Dip) on Zinc-Coated (Galvanized) Iron or Steel Articles

American Welding Society (AWS)

AWS Code Standard Code for Arc and Gas Welding in Building Construction

1.05 SUBMITTALS: IN ACCORDANCE WITH REQUIREMENTS OF GENERAL SPECIFICATIONS, SUBMIT THE FOLLOWING:

- A. Shop drawings for all metalwork included in this section shall be submitted to the Engineer for review.
- B. The shop drawings shall be complete and checked, showing sizes, layout, method of assembly, fastenings, anchorage or connection with other work, finish, and coatings, etc.

PART 2 - PRODUCTS

2.01 MATERIALS:

A. STEEL:

1. Materials, fabrication, and erection of miscellaneous steel sections shall conform to the applicable requirements of the AISC Specification.
2. Steel shapes, plates and bars shall conform to ASTM A36.
3. Sheet steel shall be cold-rolled or hot-rolled carbon sheet steel conforming to ASTM A366 or ASTM A569 as appropriate.
4. Steel pipe shall conform to ASTM A53.
5. Stainless steel shall be Type 316 unless otherwise indicated or specified.

B. LOOSE LINTELS:

1. Loose lintels shall have a minimum bearing of 8-inches at each end, unless otherwise shown. All lintels in exterior walls shall be galvanized. Openings and recesses in masonry walls and partitions for ducts, grilles, louvers, cabinets, panels, pressed metal frames etc., with a clear masonry opening, shall have steel angle lintels as specified in the drawing.

PART 3 - EXECUTION

3.01 GALVANIZING:

A. HOT-DIP GALVANIZING:

1. Provide a coating for iron and steel fabrication applied by the hot-dip process. The galvanizing bath shall contain .05-.09% nickel. Immediately before galvanizing, the steel shall be immersed in a bath of zinc ammonium chloride. The use of the wet kettle process is prohibited. Comply with ASTM A-123 for fabricated products and ASTM A-153 for hardware. Provide thickness of galvanizing specified in referenced standards. Provide coating by Duncan galvanizing or approved equal.

B. The Contractor shall be responsible for determining if any fabricated items are not suitable to be hot-dip galvanized and shall notify the Engineer in writing.

C. Surfaces of metal to be galvanized shall be free from all dirt, grease, rust and moisture. Burrs and sharp projections shall be removed from edges, holes, etc., before galvanizing. Fabricated items shall be galvanized after fabrication.

3.02 WELDING OF STEEL:

A. Welding of steel shall be done in accordance with the AWS Code. Welds shall be continuous along entire line of contact, except where plug or tack welding is noted. Exposed welds shall be ground smooth.

- B. All welds shall be made with E70xx electrodes, a minimum of $\frac{1}{4}$ " fillet welds shall be used.

3.03 FABRICATION AND ERECTION:

- A. Metalwork shall be complete, with all necessary bolts, nuts, washers, anchors, plates, fastenings, and other fittings. To the extent possible, holes for attachment of blocking, clip angles, etc. shall be shop punched. Where shop punching is impracticable, holes shall be field drilled. Burned holes will not be permitted.
- B. Material shall be straight, accurately fabricated with joints neatly framed, square, and well-riveted, bolted, or welded.
- C. Metalwork to receive hardware shall have all cutouts and attachments accurately made using the hardware itself or templates where necessary.
- D. Metalwork shall be accurately set and secured in position, with lines plumb and level and surfaces flush and square, or as otherwise required to conform to the structure as shown on the drawings.
- E. Wherever possible, all metalwork shall be built into the masonry work and shall have sufficient anchors, well- fastened. Anchors shall be welded to steelwork and shall be staggered where attached to structural shapes. Metal- work impracticable to set before masonry is built shall be anchored to it with approved expansion bolts set in solid masonry units or in concrete.
- F. Miscellaneous metalwork shall be plainly marked to indicate its location in the structure.

END OF SECTION

SECTION 06100

ROUGH CARPENTRY

PART 1 - GENERAL

1.01 WORK INCLUDED:

- A. This Section covers tools, equipment, labor, and materials necessary to perform rough carpentry work complete and miscellaneous carpentry items not specified elsewhere including fasteners and supports.
- B. Nails, screws, bolts, anchors, brackets, and other hardware for fastening and securing items provided under this section of the specification shall be furnished under this section.

1.02 RELATED WORK:

- A. Section 04200, MASONRY
- B. Section 06200, FINISH CARPENTRY

1.03 SUBMITTALS: IN ACCORDANCE WITH REQUIREMENTS OF GENERAL SPECIFICATIONS, SUBMIT THE FOLLOWING:

Three sets of certificates of wood treatment upon delivery of treated wood product. Treated wood product shall bear appropriate American Wood Preservers Bureau (AWPB) quality mark.

1.04 DELIVERY:

Lumber, plywood, and other wood material shall be delivered to the job dry, and shall be protected from injury, dirt, dampness, and extreme changes of temperature and humidity at all times.

PART 2 - PRODUCTS

2.01 MATERIALS:

A. LUMBER:

- 1. The grades of all materials under this section shall be defined by the rules of the recognized associations of lumber manufacturers producing the material specified, but the maximum defects and blemishes permissible in any specified grades shall not exceed the limitations of the American Lumber Standards.

2. Lumber shall bear the grade and trademark of the association under whose rules it is produced, and a mark of mill identification. Lumber shall be of sound stock, thoroughly seasoned, kiln dried to a moisture content not exceeding 15 percent.
3. Exposed surfaces of wood which are to be painted shall be free from defects or blemishes that will show after the second coat of paint is applied.
4. All lumber for nailers, furring, and blocking shall be seasoned No. 1 Dimension of Common pine, fir, or spruce, S4S.
5. Studding shall be 2-inch x 4-inch Western or Eastern Species, Construction Grade, or KD Stud Grade Southern Yellow Pine or stud grade Spruce-pine-fir. Where two or more studs are nailed together, such assemblies may be No. 2 or Better Grade Southern Yellow Pine and stud grade Southern Yellow Pine.
6. Roof Sheathing shall be 5/8-inch thick B-D exterior grade plywood.
7. Materials not specifically listed shall be of an accepted grade dictated by good practice.

B. WOOD PRESERVATION TREATMENT:

1. The nailers, blocking, sills, and similar items encased in or in contact with concrete, masonry, or the ground shall be pressure treated with a pentachlorophenol preservative solution. The pentachlorophenol shall meet the requirements of the American Wood-Preserver's Association, AWWA Standard P-8, "Standards for Oil-Borne Preservatives." The solvent carrier shall meet the requirements of AWWA Standard P-9 "Standard for Hydrocarbon Solvents for Oil-Borne Preservatives." The preservative solution shall be equivalent to five percent of pure pentachlorophenol.
2. The treatment shall be applied in accordance with AWWA Standard C-2 (lumber, timber, etc.), C-9 (plywood) or C-28 (lumber treated before laminating). Penetration of pentachlorophenol shall be determined using the penta check method, Section 5, AWWA Standard A-3. Retention of pentachlorophenol shall be a minimum of 0.40 pounds per cubic foot of wood for in ground exposures. The treating company shall furnish a notarized certificate of treatment that indicates all pertinent details of the treatment.
3. Before the preservative treatment is applied, the lumber to be treated shall be sawed to exact lengths required, and bored ready for use in the work so far as practicable, in order to reduce to a minimum cutting or boring of lumber after treatment. Only lumber of the same kind and approximately the same size and seasoning shall be treated in any one charge. All surfaces of treated lumber cut after treatment shall receive two heavy brush coats of pentachlorophenol solution before the lumber is placed in the work.

PART 3 - EXECUTION

3.01 CONSTRUCTION:

- A. Work shall be erected plumb, true and square.
- B. Coordinate delivery and erection of prefabricated components. Field applied items shall be installed in accordance with good trade practices. Cutting and carpentry for other trades shall be performed. Cut ends of lumber previously treated with preservative specified shall be brush coated with the same material.
- C. Except as otherwise indicated on the design drawings, fasteners for roof nailers and for other wood members used as nailers or anchorage material shall be the equivalent of 1/2-inch diameter bolts at 2'-6" o.c. for 2-inch material, and 3/8-inch diameter bolts at 2'-0" o.c. for 1-inch material. Wood members in general shall be fastened to masonry with masonry nails, power-driven fasteners, or bolts in expansion shields, except where otherwise indicated.
- D. Minimum length of nails shall be twice the thickness of wood being fastened.
- E. Furring, blocking, nailers, and similar items shall be provided wherever required for the support, proper erection, fastening, or installation of carpentry or other materials, and as shown on the drawings.

END OF SECTION

Document1

SECTION 06200

FINISH CARPENTRY

PART 1 - GENERAL

1.01 WORK INCLUDED:

- A. This section of the specification covers furnishing tools, equipment, labor and materials necessary to perform finish carpentry work (exterior and interior) complete, and miscellaneous carpentry items not specified elsewhere including fasteners and supports.
- B. Metal fasteners, plates, brackets, and accessories connected directly into woodwork shall be a part of this section of the specification. Nails, screws, bolts, anchors, brackets, and other similar hardware for fastening and securing woodwork and other items provided under this section of the specification shall be furnished under this section.

1.02 RELATED WORK:

- A. Section 04200, MASONRY
- B. Section 06100, ROUGH CARPENTRY

1.03 SUBMITTALS: IN ACCORDANCE WITH REQUIREMENTS OF GENERAL SPECIFICATIONS, SUBMIT THE FOLLOWING:

- A. Six sets of manufacturer's literature of the materials of this section shall be submitted to the Engineer for review.
- B. Three sets of certificate of wood treatment upon delivery of treated wood product. Treated wood product shall bear appropriate American Wood Preservers Bureau (AWPB) quality mark.

1.04 DELIVERY AND STORAGE:

Finish carpentry material shall be delivered to the job dry, and shall be protected from injury, dirt, dampness and extreme changes of temperature and humidity at all times. Doors, trim, and other prefinished material shall be completely wrapped as required to prevent injury during shipment and storage. Finish materials shall not be delivered until the building is heated and all masonry and other "wet" work has been completed and allowed to become thoroughly dry.

PART 2 - PRODUCTS

2.01 MATERIALS:

- A. The grades of all materials under this section shall be defined by the rules of the recognized associations of lumber manufacturers producing the material specified, but the maximum defects and blemishes permissible in any specified grades shall not exceed the limitations of the American Lumber Standards. Materials not specifically listed shall be of an accepted grade dictated by good practice.
- B. Lumber shall bear the grade and trademark of the association under whose rules it is produced, and a mark of mill identification. Finished woodwork shall be of sound stock, thoroughly seasoned, kiln dried to a moisture content not exceeding 12 percent.
- C. Finish carpentry and millwork, in general, shall comply with the following sections, as applicable, of the Architectural Woodwork Quality Standards, Guide Specifications and Quality Certification Program as published by the Architectural Woodwork Institutes for Material and Work of "Custom Grade":

Section 100	Lumber
Section 200	Plywood
Section 300	Trim
Section 400B	Architectural Cabinets (Laminate Clad)
Section 400C	Architectural Cabinets (Tops)
Section 600	Shelving

- D. Wood trim shall be solid stock, in commercial long lengths.
- E. Exposed surfaces of wood which are to be painted shall be free from defects or blemishes that will show after the second coat of paint is applied. Interior trim to be painted, including shelving, shall be B Select or better white pine. White pine shall include northern white pine, western white pine, and sugar pine.

PART 3 - EXECUTION

3.01 CONSTRUCTION:

- A. Work shall be erected plumb, true and square. Finish work shall be accurately mitered or butted to meet in straight hairline joints, in accordance with the best commercial practice.
- B. All exterior wood trim shall be fully back primed prior to installation. Prime cut edges after installation and prior to application of additional wood members.
- C. Finish nails shall be used on all exposed trim. Galvanized nails shall be used on all exterior finish work.

- E. Minimum length of nails shall be twice the thickness of wood being fastened. Nail heads in finished work shall be sunk neatly with a nail set and the resulting hole filled with putty. Fasteners in items such as mouldings shall be concealed.
- F. Exposed surfaces of woodwork shall be machine sanded to an even, smooth surface, free of defects, blemishes, machine or tool marks, abrasions, dirt, smudges, or raised grain. Adequate protection shall be provided as necessary to prevent damage or staining of carpentry items.
- G. Woodwork abutting masonry or other finish materials shall be scribed and fitted as tightly to abutting material as is possible without damaging it.

END OF SECTION

T:\TEMPLATES\Specs - MA\DIVISION 6 WOOD AND PLASTICS\06200 - Finish Carpentry.DOT

SECTION 07510
ROOFING, FLASHING, ROOF INSULATION AND ROOF ACCESSORIES

PART 1 - GENERAL

1.01 WORK INCLUDED:

- A. This Section covers roofing, roof flashing, and roof insulation and also includes, but is not limited to, roof drains, gravel stops, vent flashing, roof vapor barrier, metal vapor vents, and roof accessories (hatches and domes, for example).
- B. The following are excluded from this section of the specification; wood construction (for example, cants and curbs) interior leaders from roof drains provided under the plumbing section of the specifications, membrane flashing in masonry walls, and metal curbs provided under the mechanical and electrical sections of the specification.

1.02 RELATED WORK:

- A. Section 06100, ROUGH CARPENTRY

1.03 SYSTEM DESCRIPTION

- A. Roofing shall be a 20-year bond pitch and 4-ply tarred felt roof with a flashing endorsement for an insulation deck with a maximum slope of 2-inches in 12-inches.
- B. The roofing shall be applied by a roofing Contractor, approved by the manufacturer, who shall apply roofing in strict conformity with the manufacturer's specifications and requirements and subject to the manufacturer's inspection and approval. Upon completion of the work the Contractor shall furnish a 20-year bond to the Owner.
- C. Cants shall be placed, and roofing and abestos-reinforced flashing sheet, fibrated coating, etc., applied over them, in accordance with specifications, for a 20-year bonded flashing. Slope of roof adjacent to curbs, vents and domes shall not exceed 3-inches per foot, and where such slope exceeds one inch per foot the roofing manufacturer's specifications for roofing at this slope shall be followed.
- D. Roof shall meet the requirements of Factory Mutual Laboratories for Class 1 construction, and materials and construction shall conform to the requirements of Underwriter's Laboratories, Inc. for Class A roofing. See "U.L. Guides No. (360 RO and R13)" and "Underwriters Laboratories, Inc., Building Materials List Guide No. (360 018)." All continuous metal flashing and metal-and-rubber flashing shall be included as required for a completely secure and watertight installation.

1.04 QUALITY ASSURANCE:

The Contractor who applies the built-up roofing shall be approved by the manufacturer of the roofing materials.

1.05 REFERENCES:

- A. The following standards form a part of this specification as referenced:

American Society of Testing and Materials (ASTM):

ASTM	A167	Stainless Steel Flashing
ASTM	D227	Tarred Felt
ASTM	D450	Pitch
ASTM	D1863	Aggregate

Federal Specifications:

HH-R-595	Type I	Tarred Felt Class I
RP 381	Type I	Pitch
SS-C-153	Cement, Bituminous, Plastic	

Underwriter's Laboratories (U.L.) for Roofing:

U.L. Guide No. (360 RO)

U.L. Guide No. (R13)

Underwriter's Laboratories, Inc., Building Materials List Guide No. (360 018)

1.06 SUBMITTALS: IN ACCORDANCE WITH REQUIREMENTS OF THE GENERAL SPECIFICATIONS, SUBMIT THE FOLLOWING:

Complete, checked shop drawings covering metal flashing, gravel stops, roof drains, metal vapor vents, vent pipes, and stacks shall be submitted to the Engineer for review before fabrication of these items has begun. Shop drawings shall include the plan location of each vapor vent, and each type of flashing employed in connection with the roofing work. A 6-inch long sample of lead-coated copper flashing and of each other type of metal flashing shall also be submitted to the Engineer.

1.07 DELIVERY, STORAGE, AND HANDLING:

All materials shall be delivered to the site in the manufacturer's unopened containers bearing the manufacturer's label identifying contents. All materials shall be fully protected from the weather, and shall not be stored directly on the ground or roof. Materials delivered in hot bulk equipment shall be accompanied by a certificate from the manufacturer stating quality and melting point of material. Any roofing material or insulation showing traces of moisture shall be removed from the site immediately. Finish materials in storage and after installation shall be protected from dirt, scratching, and other injury or defacement. Metals in storage shall be protected from condensation, and shall be arranged to permit good air circulation around each piece of metal.

1.08 WARRANTY:

- A. The manufacturer of the roofing materials shall guarantee the watertightness of roofing and flashing for a period of 20 years.
- B. The guarantee shall state that repairs of defects developing during that period shall be made using materials and methods equal to the original specification, and at no charge. The manufacturer shall furnish to the Owner a 20-year surety bond, issued by an approved surety compact as surety to the Owner that the terms of the guarantee will be met. The bond shall have at least \$1,000 minimum coverage.
- C. The roofing Contractor shall guarantee that all work installed by him shall be free of leakage for a period of one year following Owner acceptance of the installation. If any leaks occur within the one year period the Contractor shall, upon notification, repair the leaks at his expense. The leaks shall be repaired in accordance with the standards of this specification.

PART 2 - PRODUCTS

2.01 ROOFING:

- A. Roofing shall be 4-ply built-up tar and gravel.
- B. Pitch shall be coal tar conforming to Federal Specification RP 381 Type I, ASTM D-450 Type A, and Underwriters Laboratories, Inc.
- C. Tarred felt shall conform to Federal Specification HH-R-595 Type I Class I, ASTM D-227 and Underwriters Laboratories, Inc.

2.02 VAPOR BARRIER:

Vapor barrier for use over roof structure shall be equal to Pyro Kure 600, manufactured by the Sisalkraft Division, St. Regis Paper, Co., Attleboro, MA, using steep asphalt as the adhesive.

2.03 ROOF INSULATION:

- A. Roof insulation shall be tapered Foamglas, as manufactured by Pittsburg, Corning Corp., Pittsburg, PA.
- B. The insulation shall have thermal conductivity of 0.185 btu/hr/sq. ft/deg F/in at 40 degrees F.

2.04 ROOF DRAINS:

Roof drains shall be cast iron Model 4104 by Josam Man Co., Michigan City, IN., or an approved equal product.

2.05 STAINLESS STEEL FLASHING:

Stainless-steel flashing shall be formed from Type 302, Finish 2D, Condition A (annealed) sheets conforming to ASTM A167. The stainless-steel sheet shall be not less than 26 gauge or 0.018-inch thick.

2.06 METAL VAPOR VENTS:

Metal vapor vents for venting insulation shall be rain and snowproof type, with conical cap, 4-inch flashing flange soldered on, 3-inch diameter throat with opening 12-inches above top of roof. Net opening between cap and throat shall be at least 6 square inches, and outer edge of cap shall extend a minimum of 1-1/2 inches below top of throat. Annular space between throat and conical cap shall be screened by means of horizontal piece of aluminum or stainless steel insect screen, securely fastened to cap and throat. Vents shall be made of 0.025-inch thick temper rolled stainless steel.

2.07 SKYLIGHTS:

Plastic dome skylight shall be factory assembled units which include a 6063-T5 extruded aluminum curb frame 0.78-inch thick and 0.62-inch extruded aluminum dome retaining angle. Units shall have an integral sloping gutter and dome elevating leg with a continuous vinyl support gasket. All units shall have double domes consisting of one piece acrylic resin plastic, clear in color inner layer and one piece Lexan by General Electric Company, clear in color out layer. Skylights shall be manufactured to support a 45 psf live load.

2.08 AGGREGATE:

- A. The aggregate shall conform to ASTM Specification D-1863. The basic requirements are as follows:

<u>Sieve Size</u>	<u>Total Passing Percent</u>
3/4	100
1/2	90-100

3/8	4-70
No. 4	0-15
No. 8	0-5

Dust, maximum percent	0.5
Moisture, maximum percent	0.5
Unit weight (loose) minimum pounds per cu. ft.	60

The aggregate supplier shall furnish certification that the aggregate meets ASTM Specification D-1863.

PART 3 - EXECUTION

3.01 PREPARATION:

Before roofing application has begun, the roofing Contractor shall inspect the surface which is to be covered. It shall be firm, dry, free of foreign material which would interfere with the roofing application, and reasonably smooth. Cracks, breaks, holes, or other unusual irregularities in the surface shall be reported to the General Contractor for remedy before roofing work is begun.

3.02 APPLICATION OF ROOFING:

- A. Roofing is to be built up in place with alternate moppings of bitumen and layers of felt over the insulation and other preliminary work as specified in other sections and paragraphs of this specification. Application is to be made by experienced workmen in the manner described. The finished roof is to consist of the number of plies of felt and moppings of bitumen plus top pouring as specified herein.
- B. A uniform coating of pitch shall be applied at the average rate of 25 pounds per 100 square feet over the insulation immediately before the first roofing membrane is laid. The four plies of tarred felt shall be lapped 27-1/2 inches with each lap being solidly mopped in between with hot pitch.
- C. Moppings of pitch between felts shall be continuous at an average rate of 25 pounds per 100 square feet so that felt shall not touch felt.
- D. Pitch shall not be heated above 400 degrees Fahrenheit no matter what the air temperature is and the application temperature of the pitch must not be below 300 degrees Fahrenheit.
- E. Plies of felt shall be laid shingle fashion. Application of felts in a method in which two plies are laid over two plies, three plies over one ply, or any combination, other than plies in shingle fashion, will not be permitted at any time.

- F. Where a water flow direction exists, felts shall be applied so that the direction of flow is not against the laps. Plies of felt shall be broomed or pressed into the hot pitch so that they lay with no wrinkles, buckles, or kinks, and the finished roof is free of pockets and blisters. Appropriate width starting strips of felt shall be used at the starting point to achieve the 4-ply build-up at that point. Ends of all connecting plies of felt (end laps) shall be lapped at least 10-inches. End stripping or tapping of these laps will not be permitted.
- G. Plies of roofing felt and pitch moppings shall be extended up all walls, parapets, and curbs, for a distance of 2-inches above the cant strip.
- H. The prevention of pitch flow over edges and down sides of walls or openings which contain roof projections shall be done with pitch dams or felt envelopes. Felt envelopes shall be constructed by hanging the first ply of roofing felt over the edge of the building or opening and then folding it over the top ply of felt after it has been mopped in. A separate piece of felt may be mopped to the first layer of felt and then folded over the final top ply of felt if requested by the Engineer. The Contractor shall notify the Engineer before any roofing work is accomplished concerning the method (pitch dams or felt envelopes) he proposes to use.
- I. The final coating of coal tar pitch shall be applied at the average rate of 75 pounds per 100 square feet. While the pitch is still hot, the aggregate aggregate surfacing shall be applied to the final coat of pitch. The aggregate shall be uniformly embedded at a rate of not less than 400 pounds per 100 square feet.

3.03 VAPOR BARRIER INSTALLATION:

- A. Vapor barrier and insulation shall be installed as recommended by the manufacturer of the vapor barrier, and as required by Factory Mutual to meet the standards for Class 1 Construction (including 60 psf wind uplift resistance).
- B. Except as otherwise noted herein or on the drawings, the vapor barrier shall be sealed to the roofing at roof perimeter, and all projections through the barrier, such as plumbing, vents, and curbs, shall be thoroughly flashed to the barrier. Vapor barrier shall, where possible, be turned up inboard of the nailers, excluding them from the vapor barrier envelope.
- C. Where insulation venting is installed in such areas as walls, curbs, and eaves, the vapor barrier shall be cut off at the vents so as not to block vent holes.
- D. The vapor barrier shall be installed in a coating of steep asphalt. Each sheet shall be lapped 2-inches over the preceding sheet, mopping with steep asphalt the full width of the lap.
- E. If vapor barrier is ruptured before installation of the insulation it shall be repaired.

3.04 ROOF INSULATION INSTALLATION:

- A. The insulation shall be installed in steep asphalt which is applied to the deck at the rate of 12 to 15 pounds per 100 square feet. The insulation shall be placed in the steep asphalt while it is molten to provide good adhesion. Good adhesion shall mean a minimum uplift resistance of 60 pounds per square foot.
 - B. No more insulation shall be laid at any one time than can be protected by pitch and felt as a precaution in the event that a sudden weather change should occur.
 - C. If insulation containing moisture is installed or if water or moisture gets into the insulation after it is installed, all insulation and roofing in areas affected (and vapor barrier if damaged) shall be removed and replaced with new material.
 - D. Water stops consisting of 2 plies of tarred felt and moppings of pitch extended onto the deck at least 6-inches and 4-inches on top of the insulation, shall be applied at the end of each day's work over exposed edges of insulation. These water stops shall be continuous and tight and shall be cleanly removed immediately before work is next resumed.
 - E. Permanent cutoffs shall not be installed.
- 3.05 INSTALLATION OF ROOF HATCHES, ROOF FANS, ROOF DRAINS, AND METAL PITCH DAMS:
- A. This paragraph applies to roof items which are designated as having their flanges secured directly to wood nailing strips or curbs. These items may include roof hatches, roof fans and roof drains, metal pitch dams, and built-up cornices. The flanges of various roof items may be applied directly to wood nailing strips and curbs only when so shown on the drawings, so specified by the manufacturer, or as approved by the Engineer.
 - B. In these cases the metal flanges shall be set in a thick coating of plastic cement conforming to Federal Specification SS-C-153 Cement, Bituminous, Plastic. The metal flanges shall then be securely attached to the nailing strips or curbs. Except where heavier fasteners are indicated on the drawings, in manufacturer's instructions, or designated by the Engineer, the flanges shall be secured to the wood nailers or curbs by means of #12FH stainless steel screws at approximately 8-inch centers. Screws shall be countersunk to bring top of screw flush with the surface of the roof item flange.
 - C. The above roof items which have an integral curb must be provided with a cant strip so that the roofing plies can be carried up the sides of the integral curb. The cant strip shall be solidly embedded in a thick coating of plastic cement applied over the secured flange. The cant strip shall also be nailed to the wood nailing strip on the deck.
- 3.06 FLASHING APPLICATION:
- A. GENERAL:
 - 1. Flashing material shall be membrane base flashing.

2. Membrane base flashing shall be embedded into a uniform coating of flashing cement and extend from the raggle or metal cap flashing to not less than 4-inches from the base of the cant on to the roof.
3. End laps for the membrane base flashing shall be not less than 3-inches. End laps shall be nailed vertically a minimum of once into the wall at the upper edge and once into the cant at a point not lower than the midpoint of the cant.
4. End laps of membrane base flashing after nailing shall be covered with a strip of asbestos felt not less than 4-inches wide set in a coating of flashing cement.
5. The upper edge of the flashing shall be nailed with 1-1/2-inch masonry roofing nails through flat tin disks 8-inches on center maximum into mortar joints. For concrete construction the upper edge of the flashing shall be nailed as above into wood nailing strips.
6. The entire surface of the flashing including nail caps along the top edge as well as top edges of the felts at the wall shall be coated with flashing cement.
7. All plies and top coatings shall be troweled uniformly, full height and continuously, approximately 1/8-inch thick. Flashing felts must be laid in smoothly with no pockets, wrinkles, or buckles.

B. ROOF DRAIN FLASHING:

1. Flashing for roof drains shall be either 4-pound lead sheet or lead-coated copper sheet.
2. Roof drains shall be of a type provided with a wide lead or copper flange which extends at least 12-inches beyond the drain opening. The flashing shall be nailed through and cemented to the surface of the 4-ply felts with coal tar pitch or plastic roofing cement. The flange shall then be stripped in with 2 plies of tarred felt so that the first extends 4-inches beyond the outer edge of the flange, and the second extends at least 6-inches beyond. Each strip shall be completely mopped with pitch or troweled with cement.

C. GRAVEL STOPS, SPOT ROOF VENTS, VENT PIPES, STACKS:

All items which have roof flanges which will set directly on the 4-ply roofing shall be installed in the following manner: The sheet metal flanges shall be placed on a mopping of hot tar or thick uniform coating of troweled bituminous plastic cement. The flanges shall then be adequately nailed to the wood nailers. Then, with alternate moppings or trowelling, two reinforcing plies of tarred felt shall be placed. The first shall extend no less than 4 inches beyond the outer edge of the flange and the second not less than 6 inches beyond the flange.

D. PARAPETS, EQUIPMENT SUPPORTS, CURBED EXPANSION JOINTS, ROOF HATCHES, FANS, ETC.:

All wood nailing strips, cants, raggles, etc., shall have been formed, set, or secured in place. All masonry walls shall be primed for the top of roofing felts to the raggle. Flashing material shall be extended not less than 7-1/2 inches nor more than 12-inches above the roof deck except where capped nailers are used.

3.07 SHEET METAL CAP FLASHINGS, GRAVEL STOPS AND FASCIAS:

A. ALUMINUM GRAVEL STOPS AND FASCIAS:

1. Aluminum gravel stops and fascias shall be as detailed on the drawings. Where metal cant strips are shown, they shall be made of 3003-H16 aluminum sheet 0.032-inches thick. Metal cant strips shall be accurately formed to the dimensions and angles required to accomodate the gravel stop and shall be formed to make a secure and neatly finished fascia. All corners shall be mitered and welded. The horizontal roof flange shall be nailed every 6-inches using 1-1/2-inch long aluminum nails of alloy 606-1-T913. These same nails shall be used to nail the vertical faces of the cant strips every 12-inches.
2. After 4 plies of roofing have been mopped to the top of the cant strips, the top ply shall be folded dry over the top of the cants and extend about 4-inches down the vertical face of the cants.
3. All end laps of cant strips and joint covers shall be adequately sealed with plastic cement before roof plies are installed.
4. The gravel stop fascia shall be made of 6063-T52 extruded aluminum.

3.08 VENT AND FLUE PIPE FLASHING:

Vent and flue pipe cap flashing shall be stainless steel. The flashing shall be set in mastic where it contacts the pipe.

3.09 METAL VAPOR VENT INSTALLATION:

- A. Metal vapor vents shall be installed directly over the roofing, over a 3-inch diameter hole cut through the roofing to the top of the insulation. The 3-inch diameter hole shall also be cut through the cap sheet of the insulation immediately below the vent. Flanges shall be roofed in, in the same manner as other metal flanges.
- B. Vapor vents shall be uniformly distributed over the roof in a regular pattern. There shall be one vapor vent for each thirty-two squares of roofing. Each roof area shall be subject to the approval of the Engineer.

3.10 COLD WEATHER APPLICATION:

No roofing shall be applied in inclement or cold weather (below 45 degrees Fahrenheit). If a request is made and the Engineer approves the application of roofing in cold weather, the following precautions shall be taken:

1. All traces of ice, snow, surface water etc., must be removed from the deck.
2. All felts must be kept in a covered heated area and maintained at a minimum temperature of 50 degrees Fahrenheit until immediately before application.
3. Insulated containers for bitumen must be used.
4. There shall be minimum delay between the installation of hot bitumen and the application of felt and aggregate.
5. No hand mopping will be allowed more than five feet in front of the felt roll and the felt must be rolled and broomed or pressed in immediately.
6. The top pouring and aggregate surfacing must be accomplished while there is still latent heat in the membrane.

3.11 ADJUSTMENT AND REPAIR:

Damage to roof and insulation caused by water, wind, or other causes during installation of roof shall immediately be repaired with materials and workmanship specified. Damage to other work caused by such failure, and by failure to adhere to job schedule, shall be completely repaired and restored to equal its original condition.

END OF SECTION

T:\TEMPLATES\Specs - MA\DIVISION 7 THERMAL AND MOISTURE PROTECTION\07510 - Roofing, Flashing, Insulation & Accessories.DOT

SECTION 07621

SHEET METAL TRIM

PART 1 - GENERAL

1.01 WORK INCLUDED:

- A. This section of the specification covers furnishing tools, equipment, labor and materials necessary to perform exterior sheet metal trim, complete as shown in the Drawings and as specified herein.
- B. Metal fasteners, plates, brackets, insect screen, and accessories connected directly with the work shall be a part of this section of the specification. Nails, screws, bolts, anchors, brackets, and other similar hardware for fastening and securing the trim shall be furnished under this section.

1.02 RELATED WORK:

- A. Section 04200, MASONRY
- B. Section 06100, ROUGH CARPENTRY

1.03 REFERENCES

- A. The publications listed below form a part of this specification to the extent referenced. The publications are referred to in the text by basic designation only.

American Society for Testing and Materials (ASTM)

ASTM B209 Specification for Aluminum and Aluminum-Alloy Sheet and Plate

Sheet Metal and Air Conditioning Contractors National Association
(SMACNA)

SMACNA Architectural Sheet Metal Manual

Federal Specification (FS)

FS L-P-512

- B. Where reference is made to one of the above standards, the revisions in effect at the time of bid opening shall apply.

1.04 SUBMITTALS: IN ACCORDANCE WITH REQUIREMENTS OF GENERAL SPECIFICATIONS, SUBMIT THE FOLLOWING:

- A. Six sets of manufacturer's literature of the materials of this section shall be submitted to the Engineer for review.
- B. Three sets of samples of metal trim shall be submitted to the Engineer for review. These samples shall show at least two inside and two outside bents.

1.05 QUALITY ASSURANCE

- A. Fabricator: Company specializing in sheet metal work with 10 years experience.
- B. Source: For each material type required for the work of this section, provide primary materials that are the product of one manufacturer. Provide secondary or accessory materials that are acceptable to manufacturer of primary materials.

1.06 DELIVERY AND STORAGE:

- A. Metal trim material shall be delivered to the job dry, and shall be protected from injury, dirt, dampness and extreme changes of temperature and humidity at all times.
- B. Handle materials with care. Do not dump off of trucks or delivery vehicles nor handle in any manner likely to cause damage
- C. Metal trim abutting masonry or other finish materials shall be scribed and fitted as tightly to abutting material as is possible without damaging it.

PART 2 - PRODUCTS

2.01 SHEET MATERIALS:

- A. Pre-Finished 0.050-inch sheet aluminum shop pre-coated with KYNAR 500 coating; color to match existing or as required by owner.

2.02 FABRICATION:

- A. Form sections true to shape, accurate in size, square, and free from distortion or defects.
- B. Form material without seams.

2.03 FACTORY FINISHING

- A. FLUOROPOLYMER "KYNAR 500" system conforming to AAMA 605.2.

B. Aluminum Finishes

1. Fluorocarbon Coating: Provide minimum 1.0 dry film thickness of thermo-cured fluorocarbon coating containing minimum 70% Dymar 500/Hylar 5000 resin. Properly prepare substrates by inhibited chemical cleaning, conversion coating, and priming in compliance with coating manufacturer's instructions and recommendations.
2. Colors: As approved by the Engineer from manufacturer's complete line of standards, premium, and deluxe colors.

2.04 RELATED MATERIALS

- A. Nails: Provide "Stronghold" type, with large flat heads, annular rings, and needle points. Provide nails no smaller than No. 12 Stubs gauge and of sufficient length to penetrate wood substrates no less than 7/8-inch. Provide nails of same materials and finish as sheet metal with which used.
- B. Provide screws, bolts, and other accessories of same material and finish as sheet metal with which used.
- C. Isolation Coating: SSPC Paint 12.
- D. Plastic Underlayment: 6-mil polyethylene film.
- E. Roofing Cement: ASTM D 2822, asphaltic
- F. Reglets: Provide fabricated metal units of type and profile as required to properly complete the work. Fabricate reglets from metal that is compatible with flashings used.
- G. Primer: Zinc Molybdate Type
- H. Protective Backing Pain: Zinc Molybdate Alkyd.
- I. Underlayment: 6 mil polyethylene

PART 3 - EXECUTION

3.01 EXAMINATION:

- A. Verify dimensions before proceeding with fabrication.

3.02 FABRICATION

- A. Shop fabricate work true to shape, accurate in size, square and free from distortion or defects to the greatest extent possible. Fabricate work straight, plumb, level and square, and to provide the best watertight, weatherproof performance with proper expansion provisions in running work. Comply with referenced SMACNA Manual standards and details.

1. Minimize oil-canning, buckling, tool marks and other noticeable defects.
2. Fold edges to form hems.
3. Make joints watertight.
4. Form moving seams with 12-inch lapped, bayonet-type, sealant filled joints.
5. Isolate dissimilar materials with isolation coating.

- B. Fabricate cleats of aluminum.

3.03 INSTALLATION

- A. Secure flashings in place using concealed fasteners.
- B. Seal Metal joints watertight.

3.04 FIELD QUALITY CONTROL

- A. Inspection will involve surveillance of work during installation to ascertain compliance with specified requirements.

END OF SECTION

SECTION 07920

JOINT SEALANTS

PART 1 - GENERAL

1.01 WORK INCLUDED:

- A. This section covers the sealing of joints designated on the drawings or specified herein, including but not limited to, concrete to concrete, masonry to concrete, structural steel to concrete, structural steel to masonry, and any other metal surfaces butting to another metal, concrete or masonry.
- B. The above-mentioned joints shall be sealed even if not called out on the drawings.
- C. Seal beneath threshold and other items required to be set in caulking compound shall be by the trade installing the item.

1.02 RELATED WORK:

- A. Section 04200, MASONRY
- B. Section 05500, MISCELLANEOUS METALS
- C. Section 07621, SHEET METAL TRIM

1.03 REFERENCES:

- A. The publications listed below form a part of this specification to the extent referenced. The publications are referred to in the text by basic designation only.

American Society for Testing and Materials (ASTM)

ASTM C920 Specification for Elastomeric Joint Sealant

ASTM C 1193 Standard Guide for Use of Joint Sealants

ASTM D1667 Specification for Flexible Cellular Materials – Vinyl Chloride
Polymers and Copolymers (Closed-cell Foam)

United States of America Standards Institute (USA)

USA 116.1 Standard Specification for Polysulfide-Base Sealing Compounds for
the Building Trade

- B. When reference is made to one of the above standards, the revisions in effect at the time of bid opening shall apply.

1.04 SUBMITTALS: IN ACCORDANCE WITH REQUIREMENTS OF GENERAL SPECIFICATIONS, SUBMIT THE FOLLOWING:

- A. Six sets of manufacturer's literature of the materials of this section shall be submitted to the Engineer for review.

1.05 DELIVERY, STORAGE, AND HANDLING:

- A. Materials shall be delivered to the site in the original, unopened, factory-sealed containers, bearing the manufacturer's label fully identifying the material and the producing company.
- B. Handle materials with care. Do not dump from trucks or delivery vehicles nor handle in any manner likely to cause damage.

1.06 QUALITY ASSURANCE

- A. Materials shall not be applied in wet weather or to wet or damp surfaces. No work shall be performed when temperature is below 40 degrees Fahrenheit. Surfaces shall not be caulked until thirty days after completion of concrete, masonry work, or patching, whichever is later. At least three good drying days shall immediately precede application. Application shall in each case be in accordance with the instructions of the manufacturer of the material, except as modified herein.
- B. Surrounding areas which are not to be coated shall be completely protected from spray, spattering, or dripping, using drop cloths or other protective measures, as required. Spillage or dripping which occurs shall be immediately and completely removed, leaving no stain. Solvents or cleaning methods shall be those recommended by the manufacturer of the material being used.
- C. Furnish the service of a competent field representative of the approved manufacturer of the sealant. The field representative shall be present at the work site prior to any mixing of components to instruct on application and inspection of procedures and to inspect the finish or the prepared surfaces prior to application of the sealant. The representative shall make at least one additional visit to the site as the work progresses and shall report on each visit to the Contractor and the Engineer, advising as to whether the application is being performed in accordance with this specification and the printed instructions of the manufacturers.

PART 2 - PRODUCTS

2.01 ACCEPTABLE MANUFACTURERS:

- A. Sealants and primers for use with sealants shall be as manufactured by J.B. Fred Kuhls, Brooklyn, New York; Minwax Co., Inc., New York, New York; Dewey and Almy Chemical Division of W.R. Grace & Co., Cambridge, Massachusetts; Sonneborn Building Products, New York, New York; or an approved equal product.

2.02 MATERIALS

A. SEALANTS:

1. Sealants shall be non-staining materials conforming to the requirements of United States of America Standards Institute "Standard Specification for Polysulfide-Base Sealing Compounds for the Building Trade", USA 116.1. Compound shall be Class A (self-leveling), or Class B (non-sag), as applicable in each case for the joint to be caulked. Color of sealant shall match as closely as possible the color of the surrounding materials, and when used adjacent to masonry work the compound shall match the color of the mortar in the masonry joints. Precise color shall in all cases be subject to the approval of the Engineer.

B. JOINT CLEANER:

1. Non-corrosive and non-staining type, recommended by sealant manufacturer and compatible with joint forming materials.

C. PRIMER:

1. Primer shall be non-staining type as recommended by the manufacturer of the sealant.

D. BACK-UP MATERIAL:

1. Back-up material for sealer shall be a non-staining type oakum, treated to prevent rot, or shall be a non-staining, compressible, closed-cell joint filler of polyvinyl chloride, neoprene vinyl, or a similar inert and permanent back-up material approved in advance by the Engineer. Back-up materials containing oil or grease and materials which are not compatible with the primers and caulking compound shall not be used. Tremco Joint Backing and Dow Corning "Ethafoam" are approved back-up materials.

E. BOND BREAKER

1. Bond breaker tape shall be an adhesive-backed glazed butyl or polyethylene tape which will satisfactorily adhere to the premolded joint filler or concrete surface as required. The tape shall be the same width as the joint.
2. Bond breaker for concrete other than where tape is specifically called for shall be either bond breaker tape or a nonstaining type bond prevention coating such as Williams Tilt-up Compound by Williams Distributors, Inc. Silcoseal 77 by Nox-Crete Incorporated or equal.

PART 3 - EXECUTION

3.01 EXAMINATION:

- A. Verify that substrate surfaces and joint openings are ready to receive work.
- B. Verify that joint backing and release tapes are compatible with sealant.

3.02 PREPARATION:

- A. Where recommended by the manufacturer of the sealant, primer shall be used before sealant is applied. Copper to be in contact with sealant shall be primed with five-pound cut shellac or as recommended by the sealant manufacturer, before sealant material is applied. Aluminum, stainless steel, and other materials shall have any protective film removed using a cloth dampened with Toluol, Xylol, or other suitable solvent.

3.03 APPLICATION:

- A. Sealant shall be mixed and applied in accordance with the manufacturer's printed directions. No materials shall be added to the compound.
- B. Joints and spaces to be caulked shall be clean, dust-free, and dry. Mortar droppings, construction debris, and other foreign matter shall be removed from the joint before it is caulked. Raking out excess mortar in masonry and similar joints which are to be caulked shall be performed by the trade responsible for installing the mortar.
- C. The joint or space to be sealed shall be packed tight with oakum or other approved filler materials, leaving a space approximately square in cross-section, and in no case deeper than half of its width, to receive the caulking compound. Filler materials shall be sufficiently wider than the joint in which they are used to provide adequate resistance when sealant material is being gunned into the joint.
- D. Sealant shall be applied with a gun, using a nozzle of proper size to fit the joint width, and shall be forced into the joints with sufficient pressure to expel all air and fill the joint solid. Superficial pointing of joints with a skin bead will not be accepted. Sealant shall be uniformly smooth and free from wrinkles, and shall have a slightly concave joint profile when dry. Intersections of beads shall form neat miters. Sealant at edges of the joint shall be flush with the edges of the adjacent surfaces. Excess sealant material shall be removed. Improperly filled or finished joints shall be raked out and resealed.
- E. Sealant depth shall not exceed one-half of joint width.
- F. Particular care shall be taken not to soil adjacent surfaces. Spillage or excess material shall be removed immediately, leaving no stain. Masking tape shall be used as required to protect surrounding surfaces and prevent staining. Masking tape shall be removed immediately after tooling of the sealant. Adjacent surfaces soiled by operations under this section shall be cleaned to equal their condition before the start of the caulking work.

- G. Spaces left between walls and elements of roof shall be filled with back-up material inserts and then caulked on both sides.

END OF SECTION

Document1

SECTION 08560
VINYL WINDOWS

PART 1 GENERAL

1.01 SUMMARY

- A. Provide and install Vinyl Double-Hung Window units (3) in rebuilt masonry opening at first floor kitchen.

1.02 SUBMITTALS

- A. Product Data: Submit manufacturer's product data and installation instructions for each material and product used.
- B. Shop Drawings: Submit shop drawings indicating material characteristics, details of construction, connections, and relationship with adjacent construction.
- C. Samples: Submit two representative samples of each material specified indicating visual characteristics and finish. Include range samples if variation of finish is anticipated.
- D. Warranty: Submit manufacturer's standard warranty. Include labor and materials to repair or replace defective materials.

- 1. Warranty Period: 10 years.

- E. Maintenance Data: Submit manufacturer's maintenance data, including maintenance schedule.

1.03 QUALITY ASSURANCE

- A. Comply with governing codes and regulations. Provide products of acceptable manufacturers which have been in satisfactory use in similar service for three years. Use experienced installers. Deliver, handle, and store materials in accordance with manufacturer's instructions.
- B. Mock-Ups: Provide mock-up as required to demonstrate quality of workmanship.
- C. Performance: Comply with AAMA/NWWDA 101/IS.2 for performance class and grade of window specified.

1.04 DELIVERY, STORAGE, AND HANDLING

- A. Deliver windows to project site in undamaged condition; handle windows to prevent damage to components and to finishes.
- B. Store products in manufacturer's unopened packaging, out of direct sunlight or high temperature locations, until ready for installation.

1.05 PROJECT CONDITIONS

- A. Maintain environmental conditions (temperature, humidity and ventilation) within limits recommended by manufacturer for optimum results. Do not install products under environmental conditions outside manufacturer's absolute limits.

PART 2 PRODUCTS

2.01 MATERIALS

A. Vinyl Windows:

- 1. Manufacturers: Harvey Industries, Inc.; Alside Windows; Vinylite Windows; or approved equal.

B. Construction:

- 1. Nominal 0.070 inch (1.8mm) frame thickness polyvinyl chloride (PVC) with miter cut and fusion welded corners. Sash shall be a nominal 0.065 inch (1.7mm) thickness with fusion welded corners.
- 2. Color: White.
- 3. Glazing: 7/8 inch (22mm) Nominal thickness insulated glass units secured to sash frame using a sealant and dual durometer glazing bead. Complies with ASTM E 2190.
 - a. Low-E with Argon.
- 4. Sash Balances: Factory calibrated block and tackle, complying with AAMA-902. Balance cords shall be anchored to locking terminal housings when the sash is tilted in. The locking terminal and pivot bar system shall provide accurate alignment of the sash and the frame during operation.
- 5. Sash Locks: Cam type locks anchored with screws driven through the sash rail and into an extruded aluminum reinforcing bar. Double locks where openings exceed 30 1/4 inches (768mm) wide. (2 per window)
- 6. Weather Stripping: In compliance with AAMA 701.2.
- 7. Screens: Extruded aluminum half screen with 18 x 16 charcoal finished aluminum mesh.

A. Performance:

- 1. Air Infiltration: Maximum 0.19 cfm/sq. ft. at 1.57 psf (25 mph) in accordance with ASTM E 283.
- 2. Water resistance: no leakage when tested at 5.25 psf in accordance with ASTM E-547.
- 3. Uniform structural test pressure at 52.5 psf positive and negative in accordance with ASTM E 330.
- 4. Structural Rating: H-R35 (DP35) - Test Size: 44 inches x 60 inches (1118mm x

- 1524mm) in accordance with ANSI/AAMA/NWDA 101/I.S.2.
5. Forced Entry: Type B, Grade 10 in accordance with ASTM F 588.
 6. Thermal Transmittance: The following values are in accordance with NFRC 100 and NFRC 200.
 - a. Federal Incentive Package Glazing: U-Factor - Less than or equal to 0.30 / SHGC - Less than or equal to 0.30.

PART 3 EXECUTION

3.01 EXAMINATION

- A. Verify masonry opening size is of sufficient size to receive window units and complies with manufacturer's requirements for opening clearances.
- B. Verify that sill plate is level and that existing sill and jambs are free from rot or defects.
- C. Notify Architect of unacceptable conditions before proceeding with installation.

3.02 INSTALLATION

- A. Install window unit in accordance with manufacturer's printed instructions.
- B. Apply sealant around perimeter of window unit and exterior window casings. Refer to Division 7 Section "Joint Sealants".
- C. Install window unit level and plumb. Center window unit in opening and secure window as indicated in manufacturer's instructions.
- D. Flash window in accordance with AAMA's "Standard Practice for Installation of Windows".

3.03 ADJUSTING

- A. Adjust units for smooth operation without binding or racking.
- B. Adjust sash locks and screens for smooth operation.


3.04 CLEANING

- A. Clean soiled surfaces and glass prior to substantial completion.

3.05 PROTECTION

- A. Protect window unit from damage until substantial completion. Repair or replace damaged units.

END OF SECTION

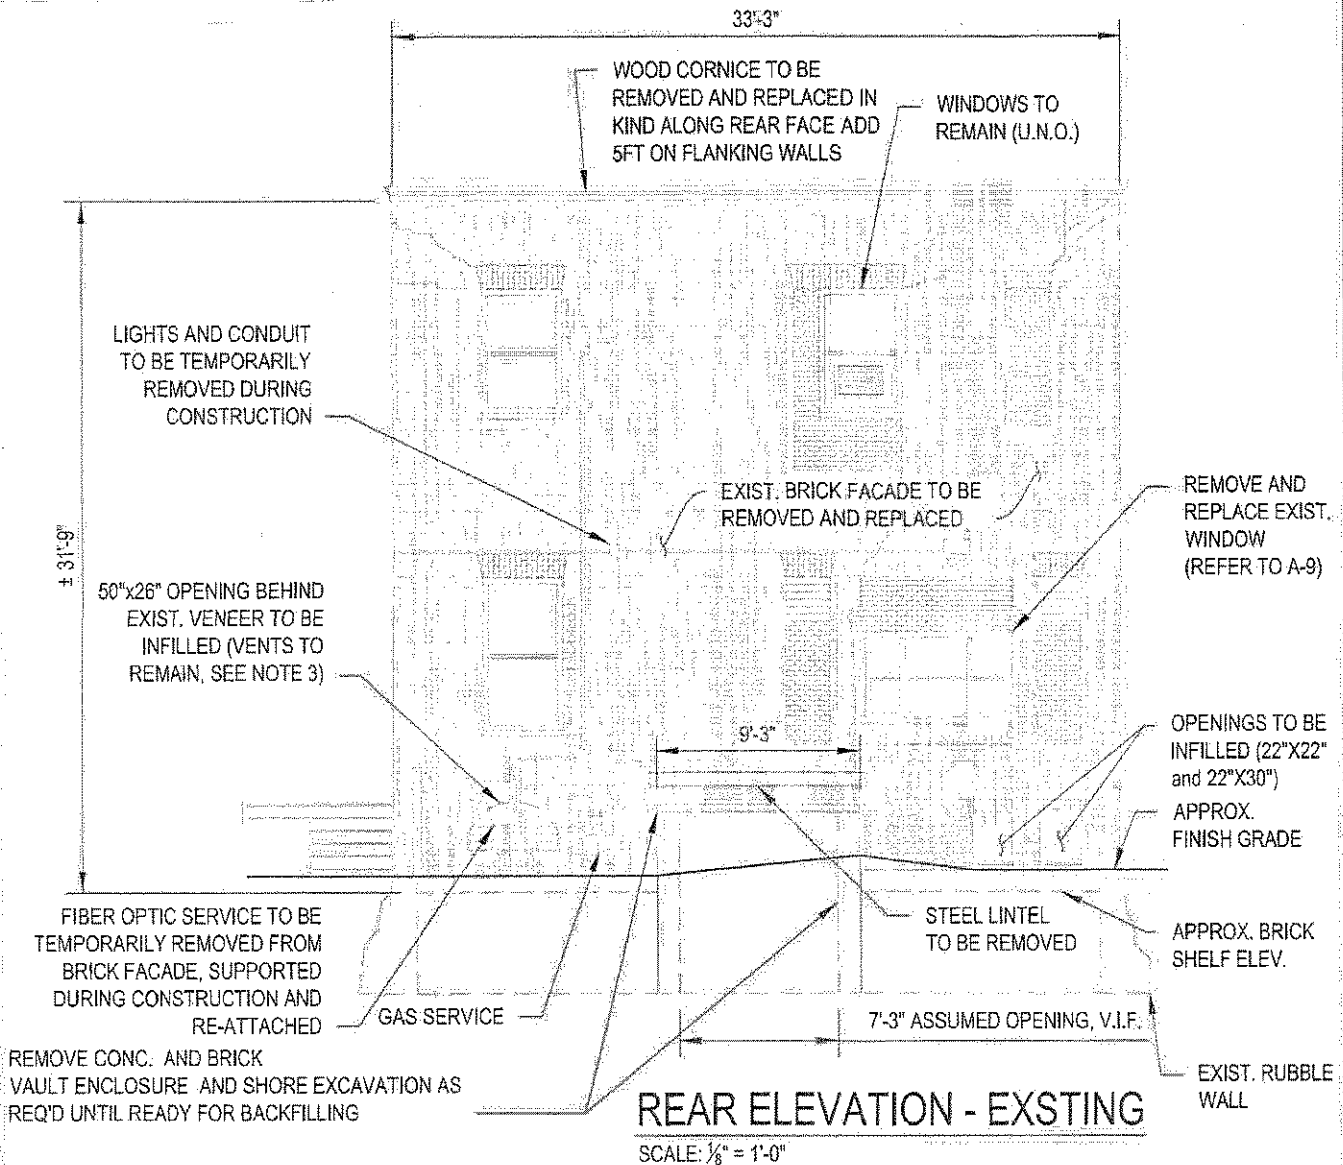


NOTE(S):

1. CITY SHALL COORDINATE ANY INTERRUPTIONS OF SERVICES WITH THE FIRE STATION, CONTRACTOR AND APPROPRIATE SUPPLIER.
2. THE EXISTING BRICK BEARING WALL, BEYOND THE EXISTING FACADE, SHALL BE TUCK-POINTED. REBUILDING OF THE BEARING WALL MAY BE REQUIRED BY THE ENGINEER AND WILL CONSTITUTE FULL DEPTH RECONSTRUCTION. PARTIAL DEPTH REPAIRS WILL BE COVERED UNDER TUCK POINTING
3. VENTS TO REMAIN MAY BE RELOCATED AS REQUIRED FOR INSTALLATION OF NEW CMU BACKING WALL.

Weston & Sampson

100 Foxborough Blvd., S.250, Foxborough, MA
(508) 698-3034 (800) SAMPSON
www.westonandsampson.com

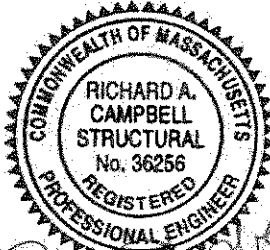

CITY OF SOMERVILLE, MA
FIRE STATION
ENGINE #7


DATE: 5-15-2014

APP BY: RAC

CHECKED BY: MGM

DRAWN BY: EAM

DWG No. A-1

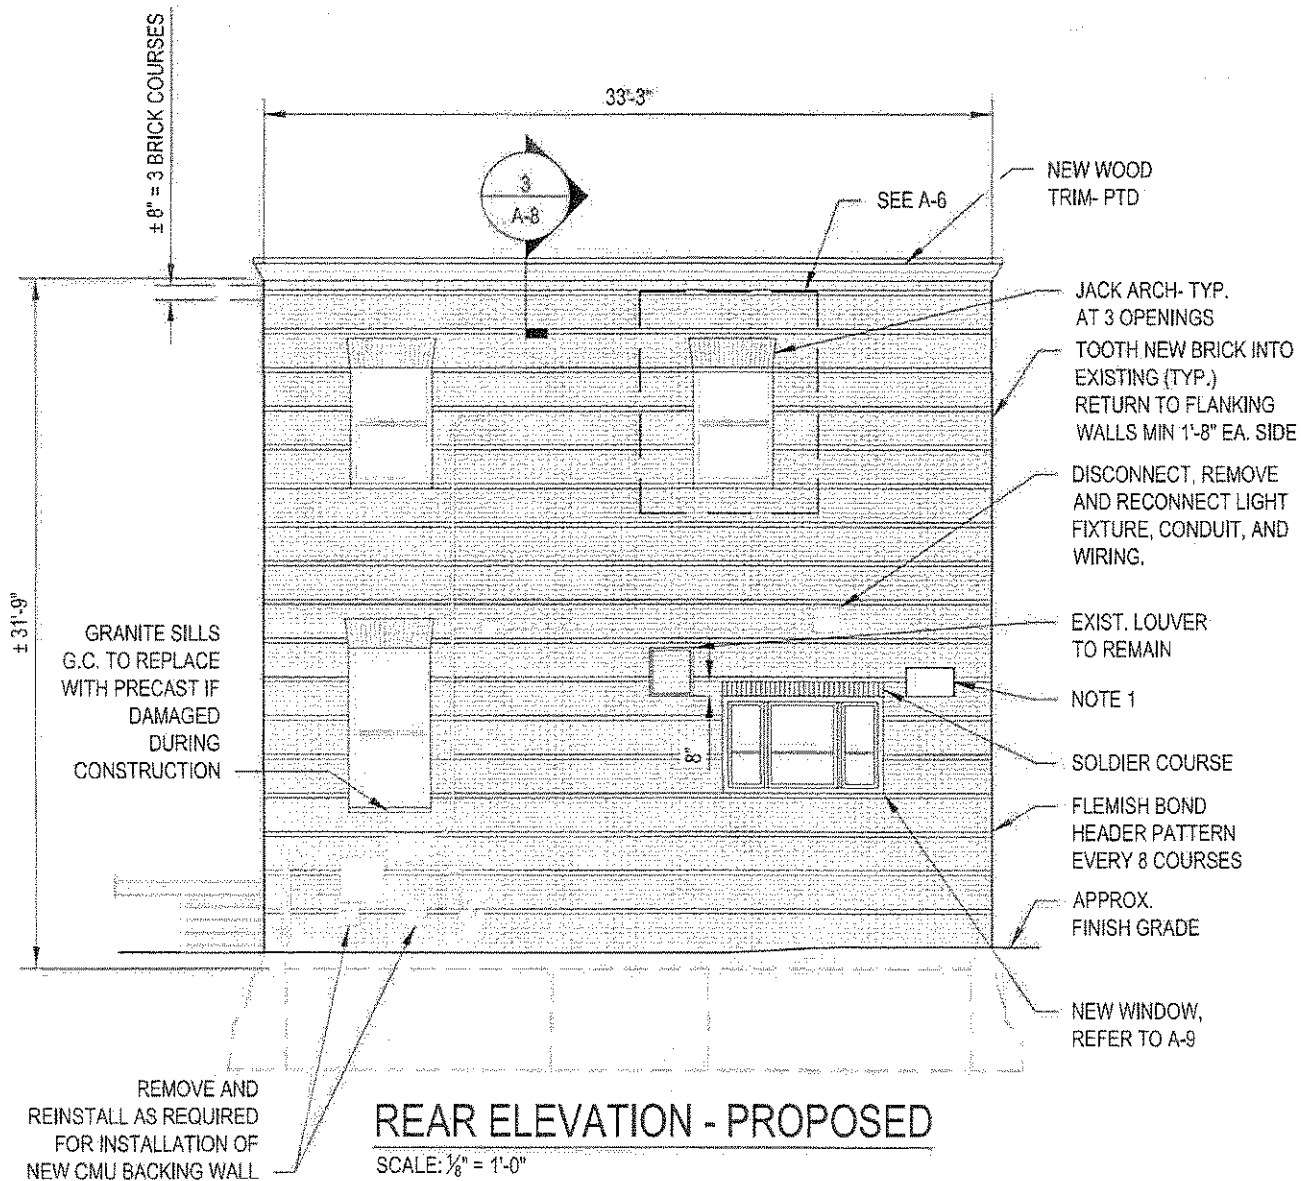


NOTE:

1. INSTALL METAL SLEEVE FOR LG ELECTRONICS 11,500BTU THROUGH-THE-WALL AIR CONDITIONING UNIT (N.I.C.). SUBMIT PRODUCT CUT SHEET TO CITY FOR APPROVAL. SEAL EXTERIOR PERIMETER OF PENETRATION WITH BACKER ROD AND APPROVED SUITABLE SEALANT. PROVIDE 2" THICK FITTED RIGID INSULATION ADHERED TO $\frac{1}{2}"$ CDX PLYWOOD BACKING TO SEAL PENETRATION FOR FUTURE INSTALLATION OF A/C UNIT. DO NOT MODIFY BEARING WALL (IF REQUIRED) WITHOUT APPROVAL FROM THE ENGINEER.

Weston & Sampson

100 Foxborough Blvd., S.250, Foxborough, MA
 (508) 698-3034 (800) SAMPSON
www.westonandsampson.com

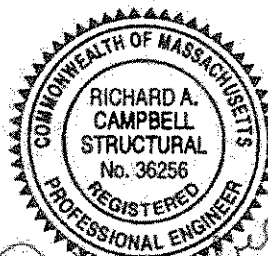

CITY OF SOMERVILLE, MA
 FIRE STATION
 ENGINE #7


DATE: 5-15-2014

APP BY: RAC

CHECKED BY: MGM

DRAWN BY: EAM

DWG No. A-2

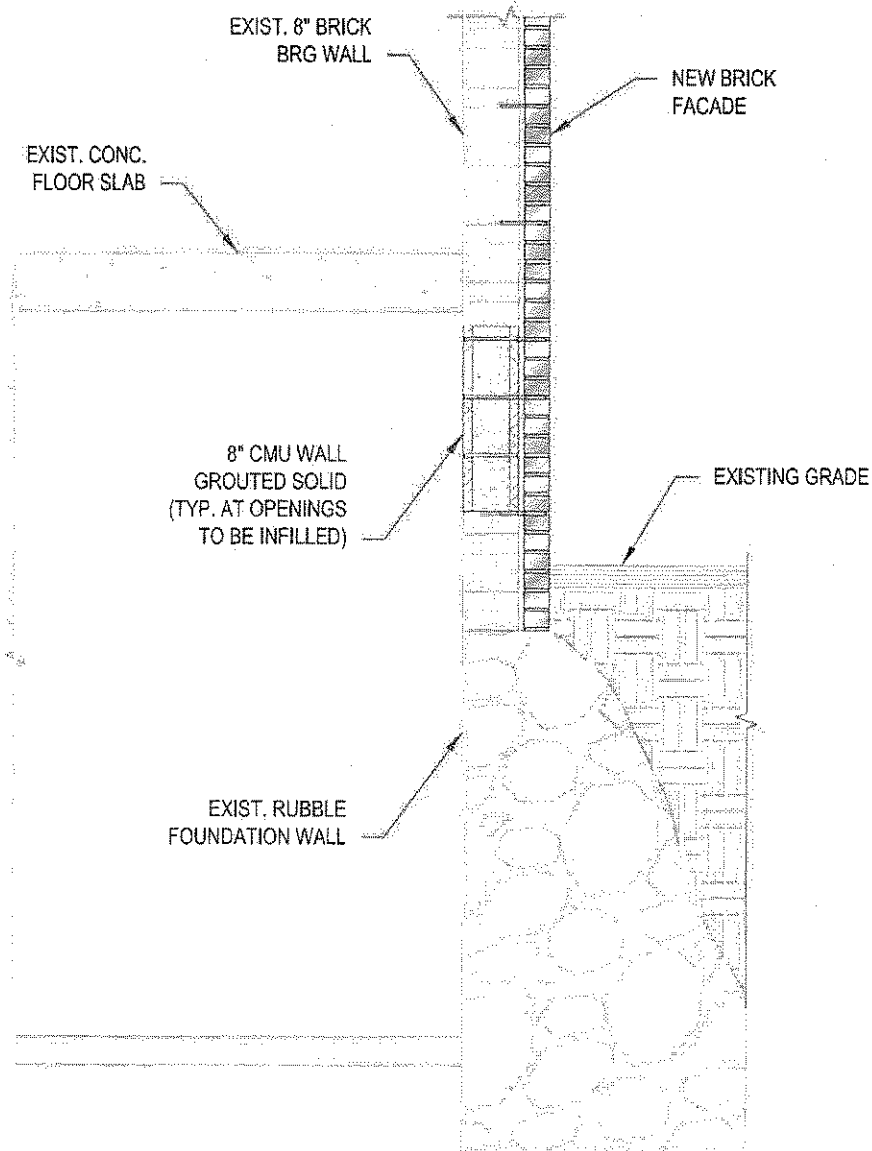


SECTION AT TYPICAL REPAIR

SCALE: $\frac{1}{2}" = 1'-0"$


Weston & Sampson®

100 Foxborough Blvd., S.250, Foxborough, MA
 (508) 698-3034 (800) SAMPSON
www.westonandsampson.com

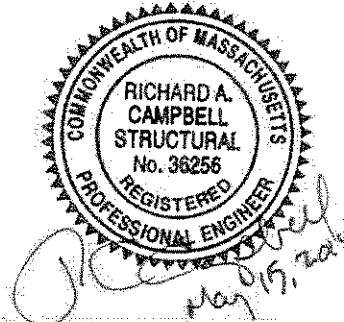

CITY OF SOMERVILLE, MA
 FIRE STATION
 ENGINE #7

DATE:	5-15-2014
APP BY:	RAC
CHECKED BY:	MGM
DRAWN BY:	EAM
DWG No.	A-3

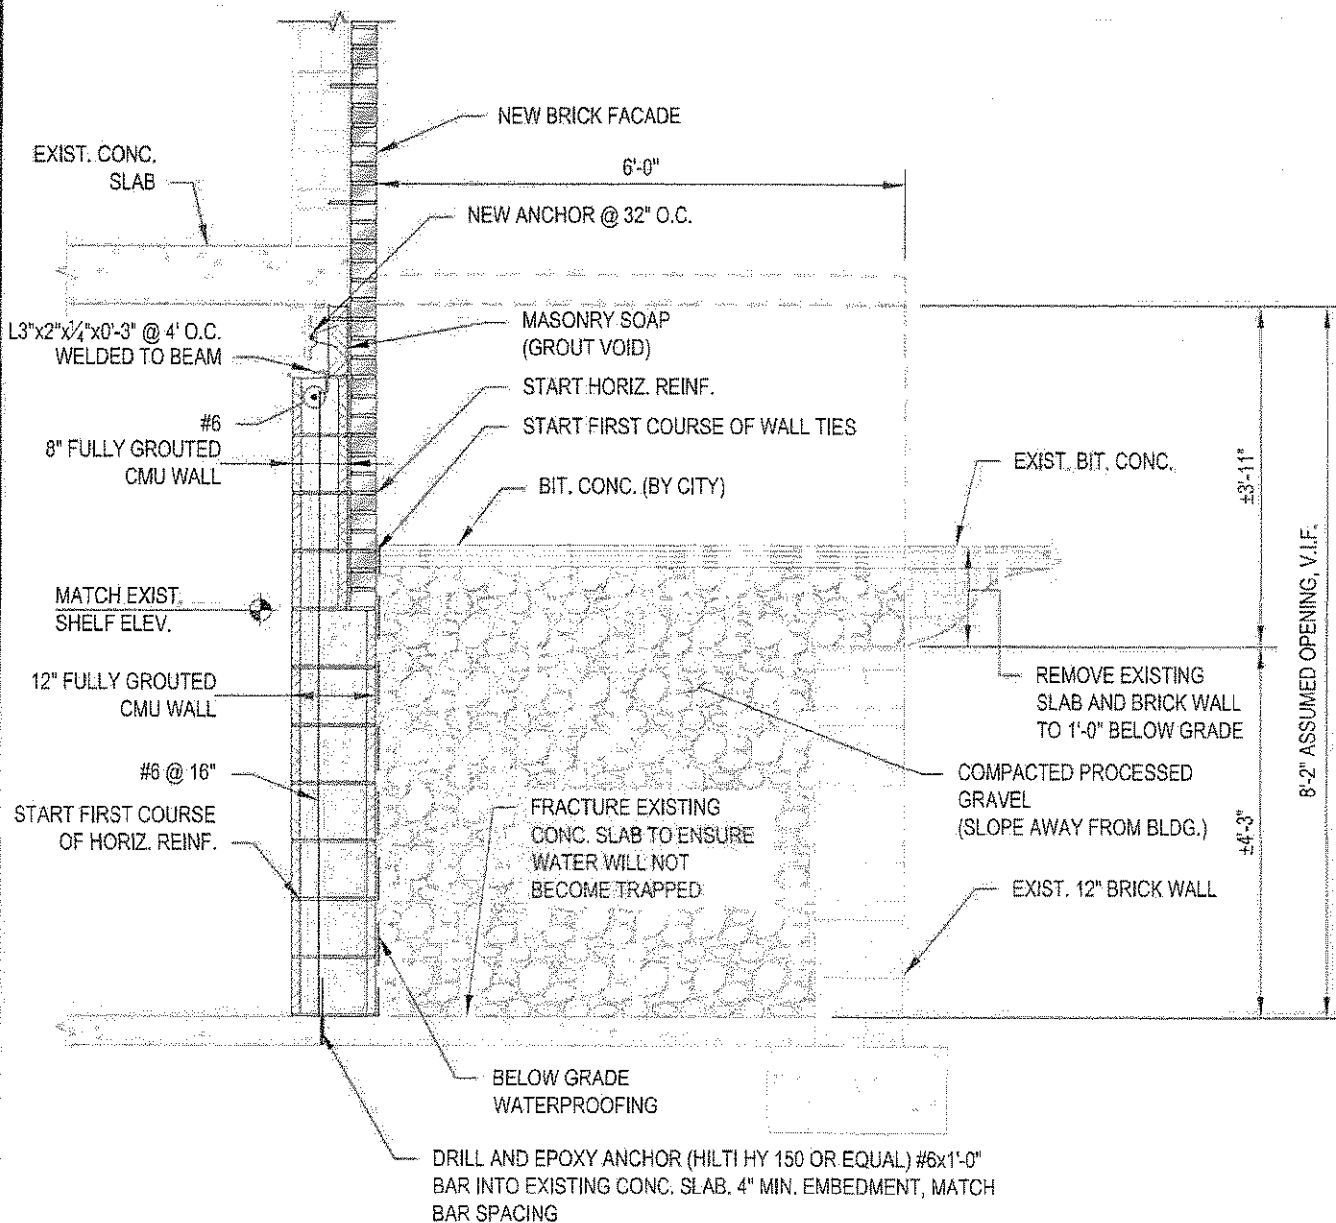

NOTE:


1. CONTRATOR TO REMOVE AND DISPOSE OF EXISTING WOOD PANEL WALL IN OPENING TO BE INFILLED.

SECTION AT VAULT

SCALE: $\frac{1}{2}"=1'-0"$

Weston & Sampson

100 Foxborough Blvd., S.250, Foxborough, MA
(508) 698-3034 (800) SAMPSON
www.westonandsampson.com

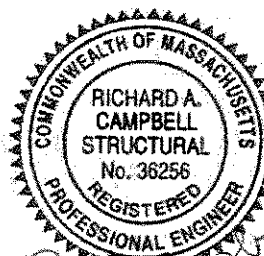

CITY OF SOMERVILLE, MA
FIRE STATION
ENGINE #7


DATE: 5-15-2014

APP BY: RAC

CHECKED BY: MGM

DRAWN BY: EAM

DWG No. A-4

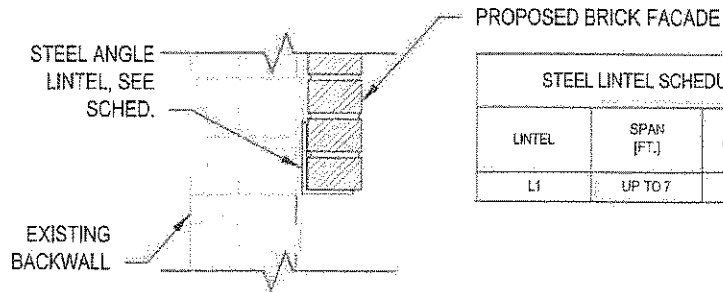

STEEL LINTEL SCHEDULE		
LINTEL	SPAN (FT.)	ANGLE SIZE
L1	UP TO 7	L5x3 1/2x3/8

NOTES:


1. PROVIDE AND INSTALL HOT-DIPPED GALVANIZED LINTEL ANGLES FOR MASONRY OPENINGS IN ACCORDANCE WITH THE SCHEDULE ABOVE. INSTALL LONG LEG VERTICAL. SEE ELEVATIONS FOR LOCATIONS.
2. PROVIDE 8" MIN. BEARING AT EACH END BUT NOT LESS THAN 1" PER FOOT OF SPAN.
3. ANGLES SHALL BE HOT DIP GALVANIZED.

STEEL LINTEL SCHEDULE

SCALE: 1" = 1'-0"

Weston & Sampson®

100 Foxborough Blvd., S.250, Foxborough, MA
 (508) 698-3034 (800) SAMPSON
www.westonandsampson.com

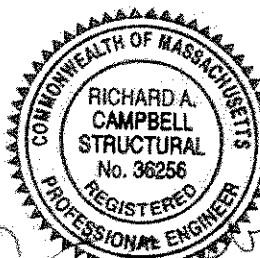

CITY OF SOMERVILLE, MA
 FIRE STATION
 ENGINE #7

DATE: 5-15-2014


APP BY: RAC

CHECKED BY: MGM

DRAWN BY: EAM

DWG No. A-5

Handwritten signature and date: May 15, 2014

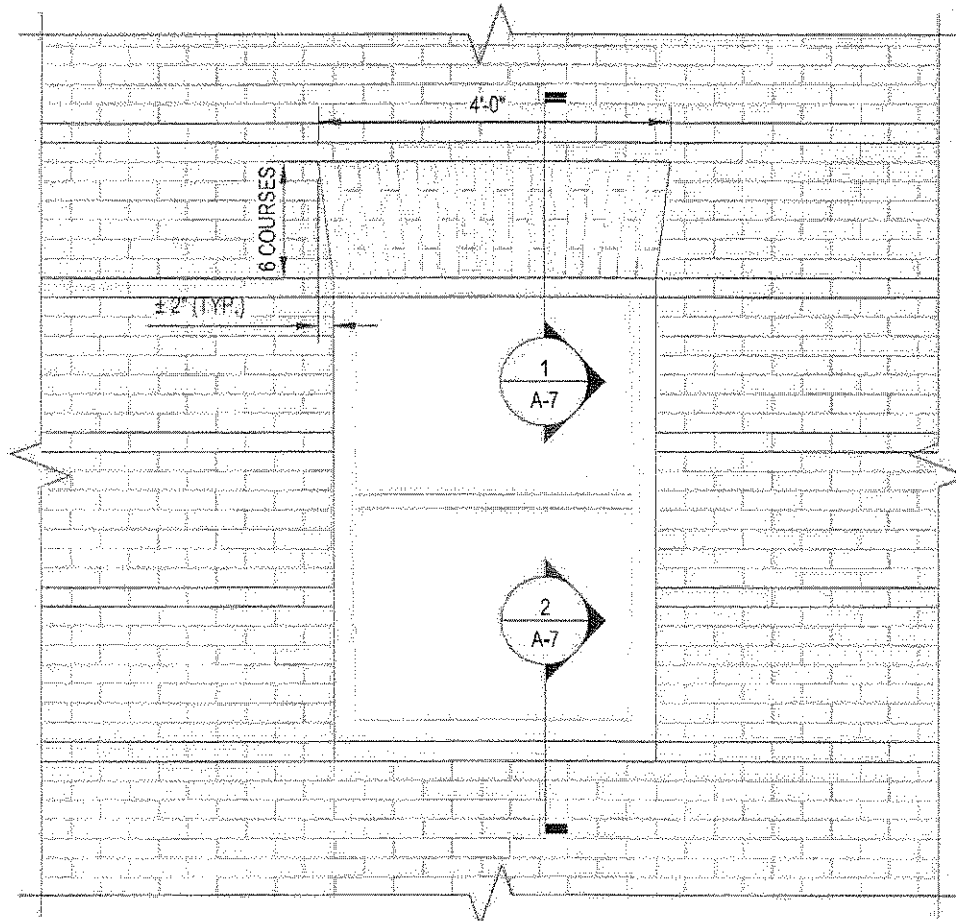


TYPICAL WINDOW ELEVATION

SCALE: $\frac{1}{2}$ " = 1'-0"

Weston & Sampson®

100 Foxborough Blvd., S.250, Foxborough, MA
 (508) 698-3034 (800) SAMPSON
www.westonandsampson.com

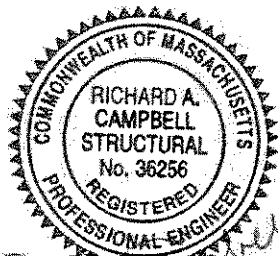

CITY OF SOMERVILLE, MA
 FIRE STATION
 ENGINE #7


DATE: 5-15-2014

APP BY: RAC

CHECKED BY: JC


DRAWN BY: EAM

DWG No. A-6

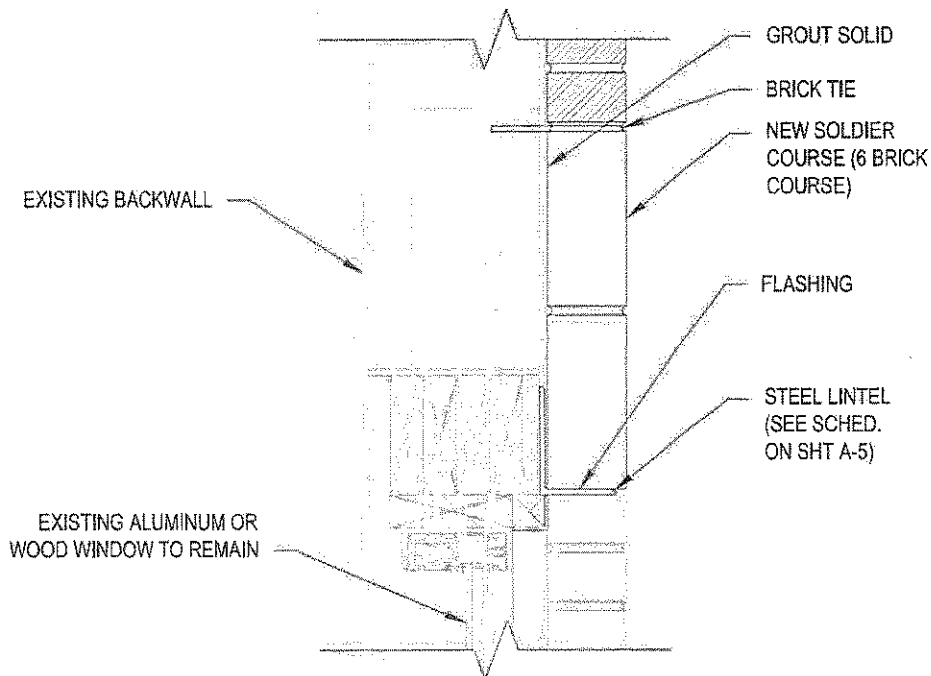

WALL SECTION 1

SCALE: 1-1/2" = 1'-0"

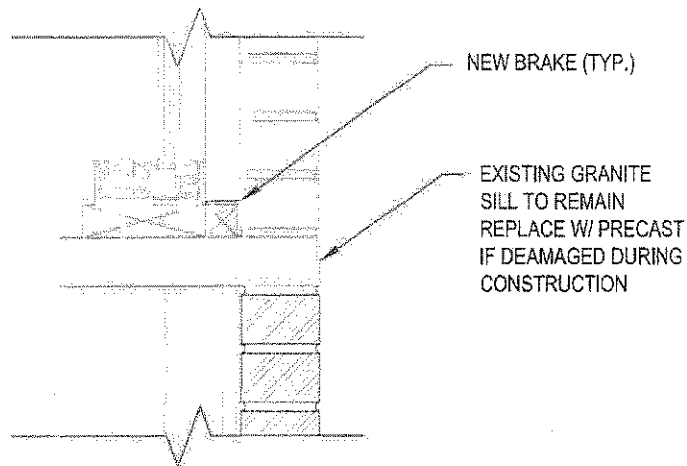


WALL SECTION 2

SCALE: 1-1/2" = 1'-0"

Weston & Sampson®

100 Foxborough Blvd., S.250, Foxborough, MA
 (508) 698-3034 (800) SAMPSON
www.westonandsampson.com

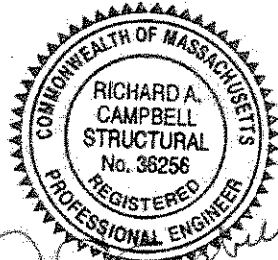

CITY OF SOMERVILLE, MA
 FIRE STATION
 ENGINE #7

DATE: 5-15-2014

APP BY: RAC

CHECKED BY: JC

DRAWN BY: JC

DWG No. A-7

FLEXIBLE MEMBRANE ROOF FLASHING
FULLY ADHERE TO EXISTING ROOF
MEMBRANE

PREDRILLED 3/8" GALV. THREADED ROD
AT 2'-0" O.C. SET IN EPOXY

24 GA. GALVANIZED STEEL COPING
COVER WITH CONT. SEALANT AND
LAPPED MIN. 4" EVERY 10'-0" o.c.

SS. FASTENERS

PT BLOCKING

CONT. 24 GA. GALVANIZED STEEL EDGE
STRIP- W/ 3/4" LOCK FASTENED WITH
GALV. NAILS EVERY 8" O.C.

NEW WOOD TRIM BACK PRIMED AND
PAINTED W/ CONT. SEALANT AT ALL
JOINTS.

NOTE: ALL MASONRY FASTENERS INTO
NEW FACE BRICK SHALL BE PREDRILLED
AND COUNTER SUNK AND FILLED TO
ACCEPT
NEW FACE BRICK- MIN.
SEVEN DAY CURE TIME
PRIOR TO INSTALLATION
OF ANY FASTENERS

NEW SS BRICK
TIES @ 16" O.C.,
E.W.

CORNICE SECTION 3


SCALE: 1-1/2" = 1'-0"

NOTE(S):

1. EXACT COPING AND FASCIA CONDITION OF PROFILE TO BE
CONFIRMED IN THE FIELD BY THE GENERAL CONTRACTOR.
2. REPLACEMENT OF COPING AND FASCIA SHALL RUN ALONG
THE BACK WALL AS WELL AS A MINIMUM OF 5'-0" ON EACH
FLANKING WALL.

Weston & Sampson®

100 Foxborough Blvd., S.250, Foxborough, MA
(508) 698-3034 (800) SAMPSON
www.westonandsampson.com

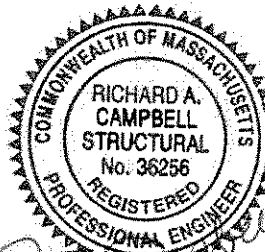

May 15, 2014

CITY OF SOMERVILLE, MA
FIRE STATION
ENGINE #7




DATE: 5-15-2014

APP BY: RAC

CHECKED BY: JC


DRAWN BY: JC

DWG No. A-8

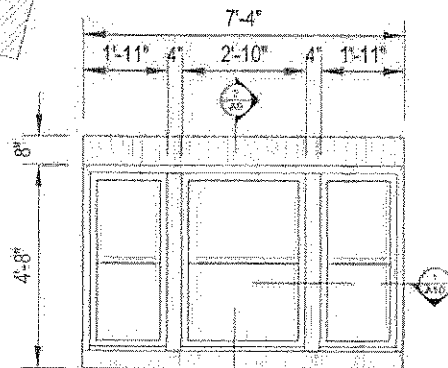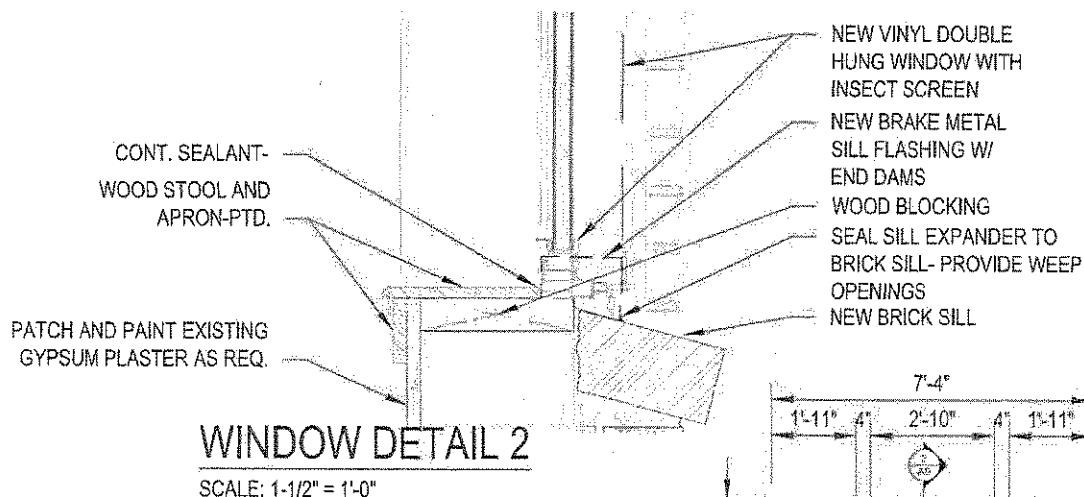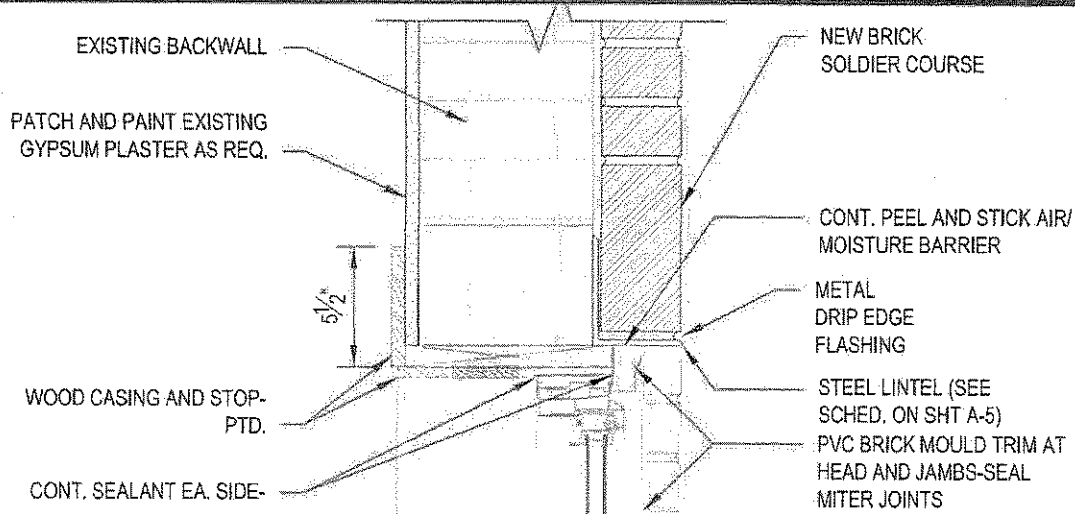

Weston & Sampson®

100 Foxborough Blvd., S.250, Foxborough, MA
 (508) 698-3034 (800) SAMPSON
 www.westonandsampson.com

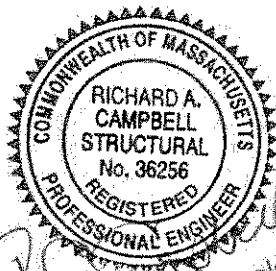

CITY OF SOMERVILLE, MA
 FIRE STATION
 ENGINE #7


DATE: 5-15-2014

APP BY: RAC

CHECKED BY: JC

DRAWN BY: JC

DWG No. A-9

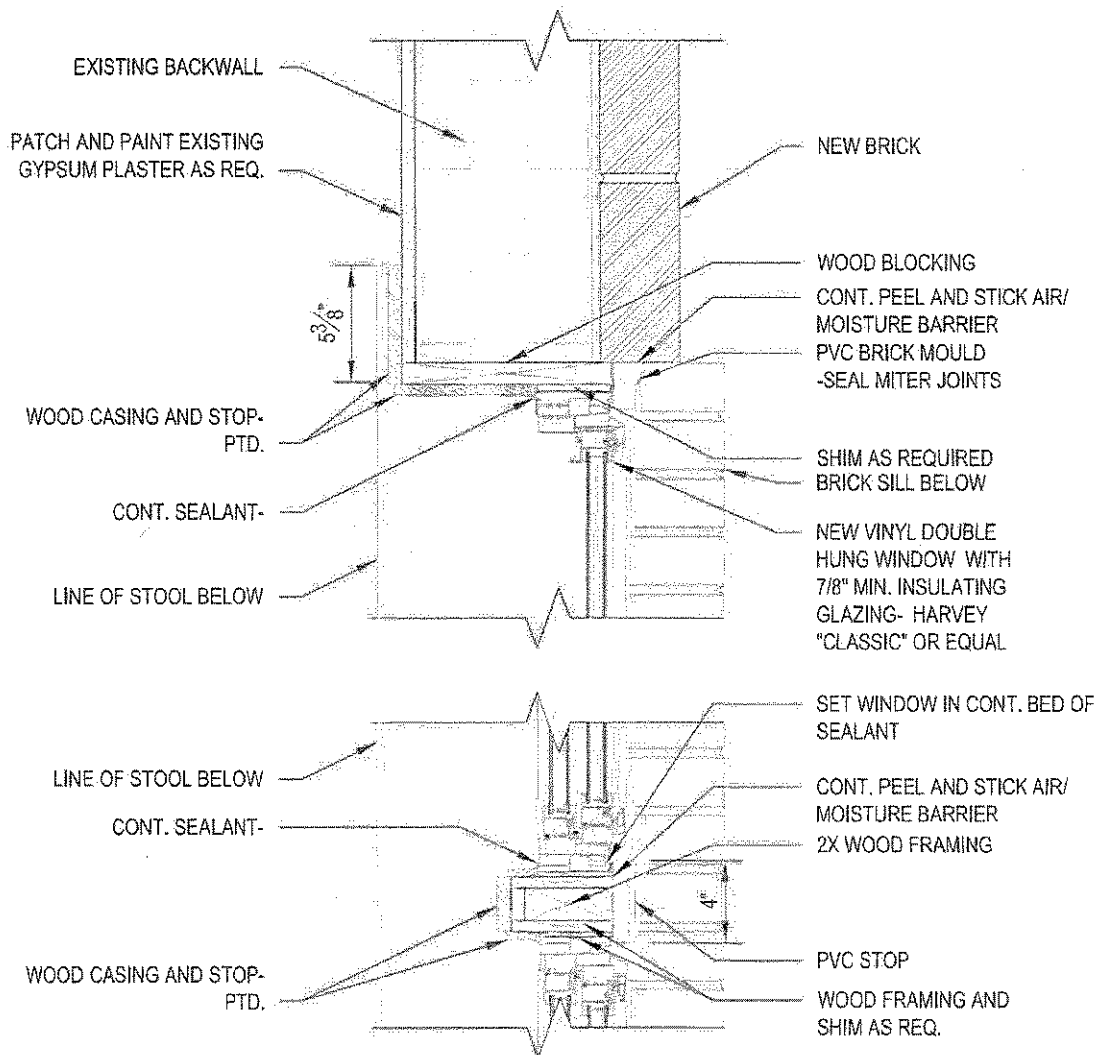


WINDOW JAMB DETAIL- 1

SCALE: 1-1/2" = 1'-0"

Weston & Sampson®

100 Foxborough Blvd., S.250, Foxborough, MA
(508) 698-3034 (800) SAMPSON
www.westonandsampson.com

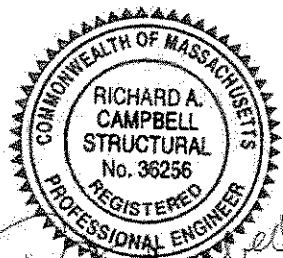

CITY OF SOMERVILLE, MA
FIRE STATION
ENGINE #7

DATE: 5-15-2014

APP BY: RAC

CHECKED BY: JC

DRAWN BY: JC

DWG No. A-10