


SPRINKLER AND ELEVATOR UPGRADES

TEMPLE B'NAI BRITH

SUBMITTED TO SOMERVILLE HISTORICAL
PRESERVATION COMMISSION


1/11/16

- A1 REFERENCE SHEET
- A2 SITE PLAN
- A3 EXISTING SITE PHOTOGRAPHS
- A4 EXISTING AND PROPOSED REAR ELEVATION
- A5 EXISTING AND PROPOSED LEFT ELEVATION

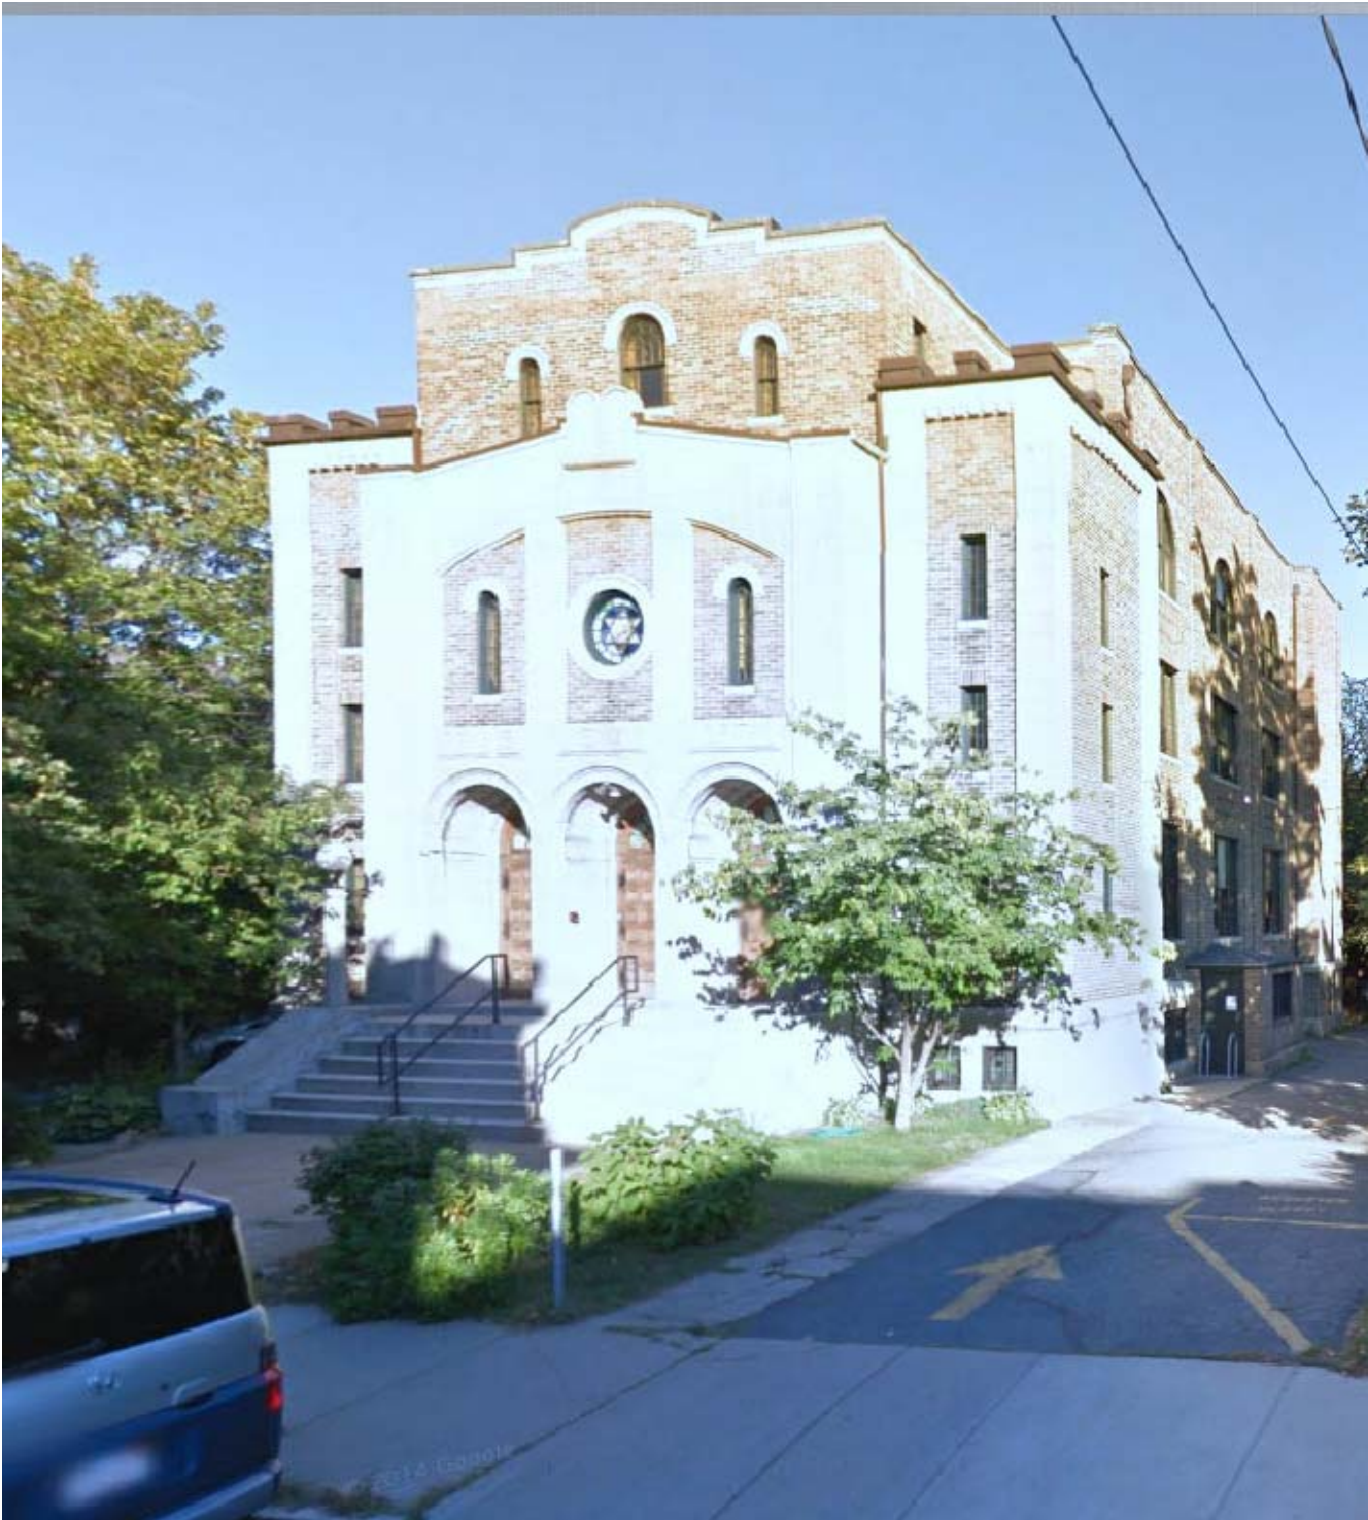

EXISTING STREET FACADE- NO WORK

CENTRAL STREET

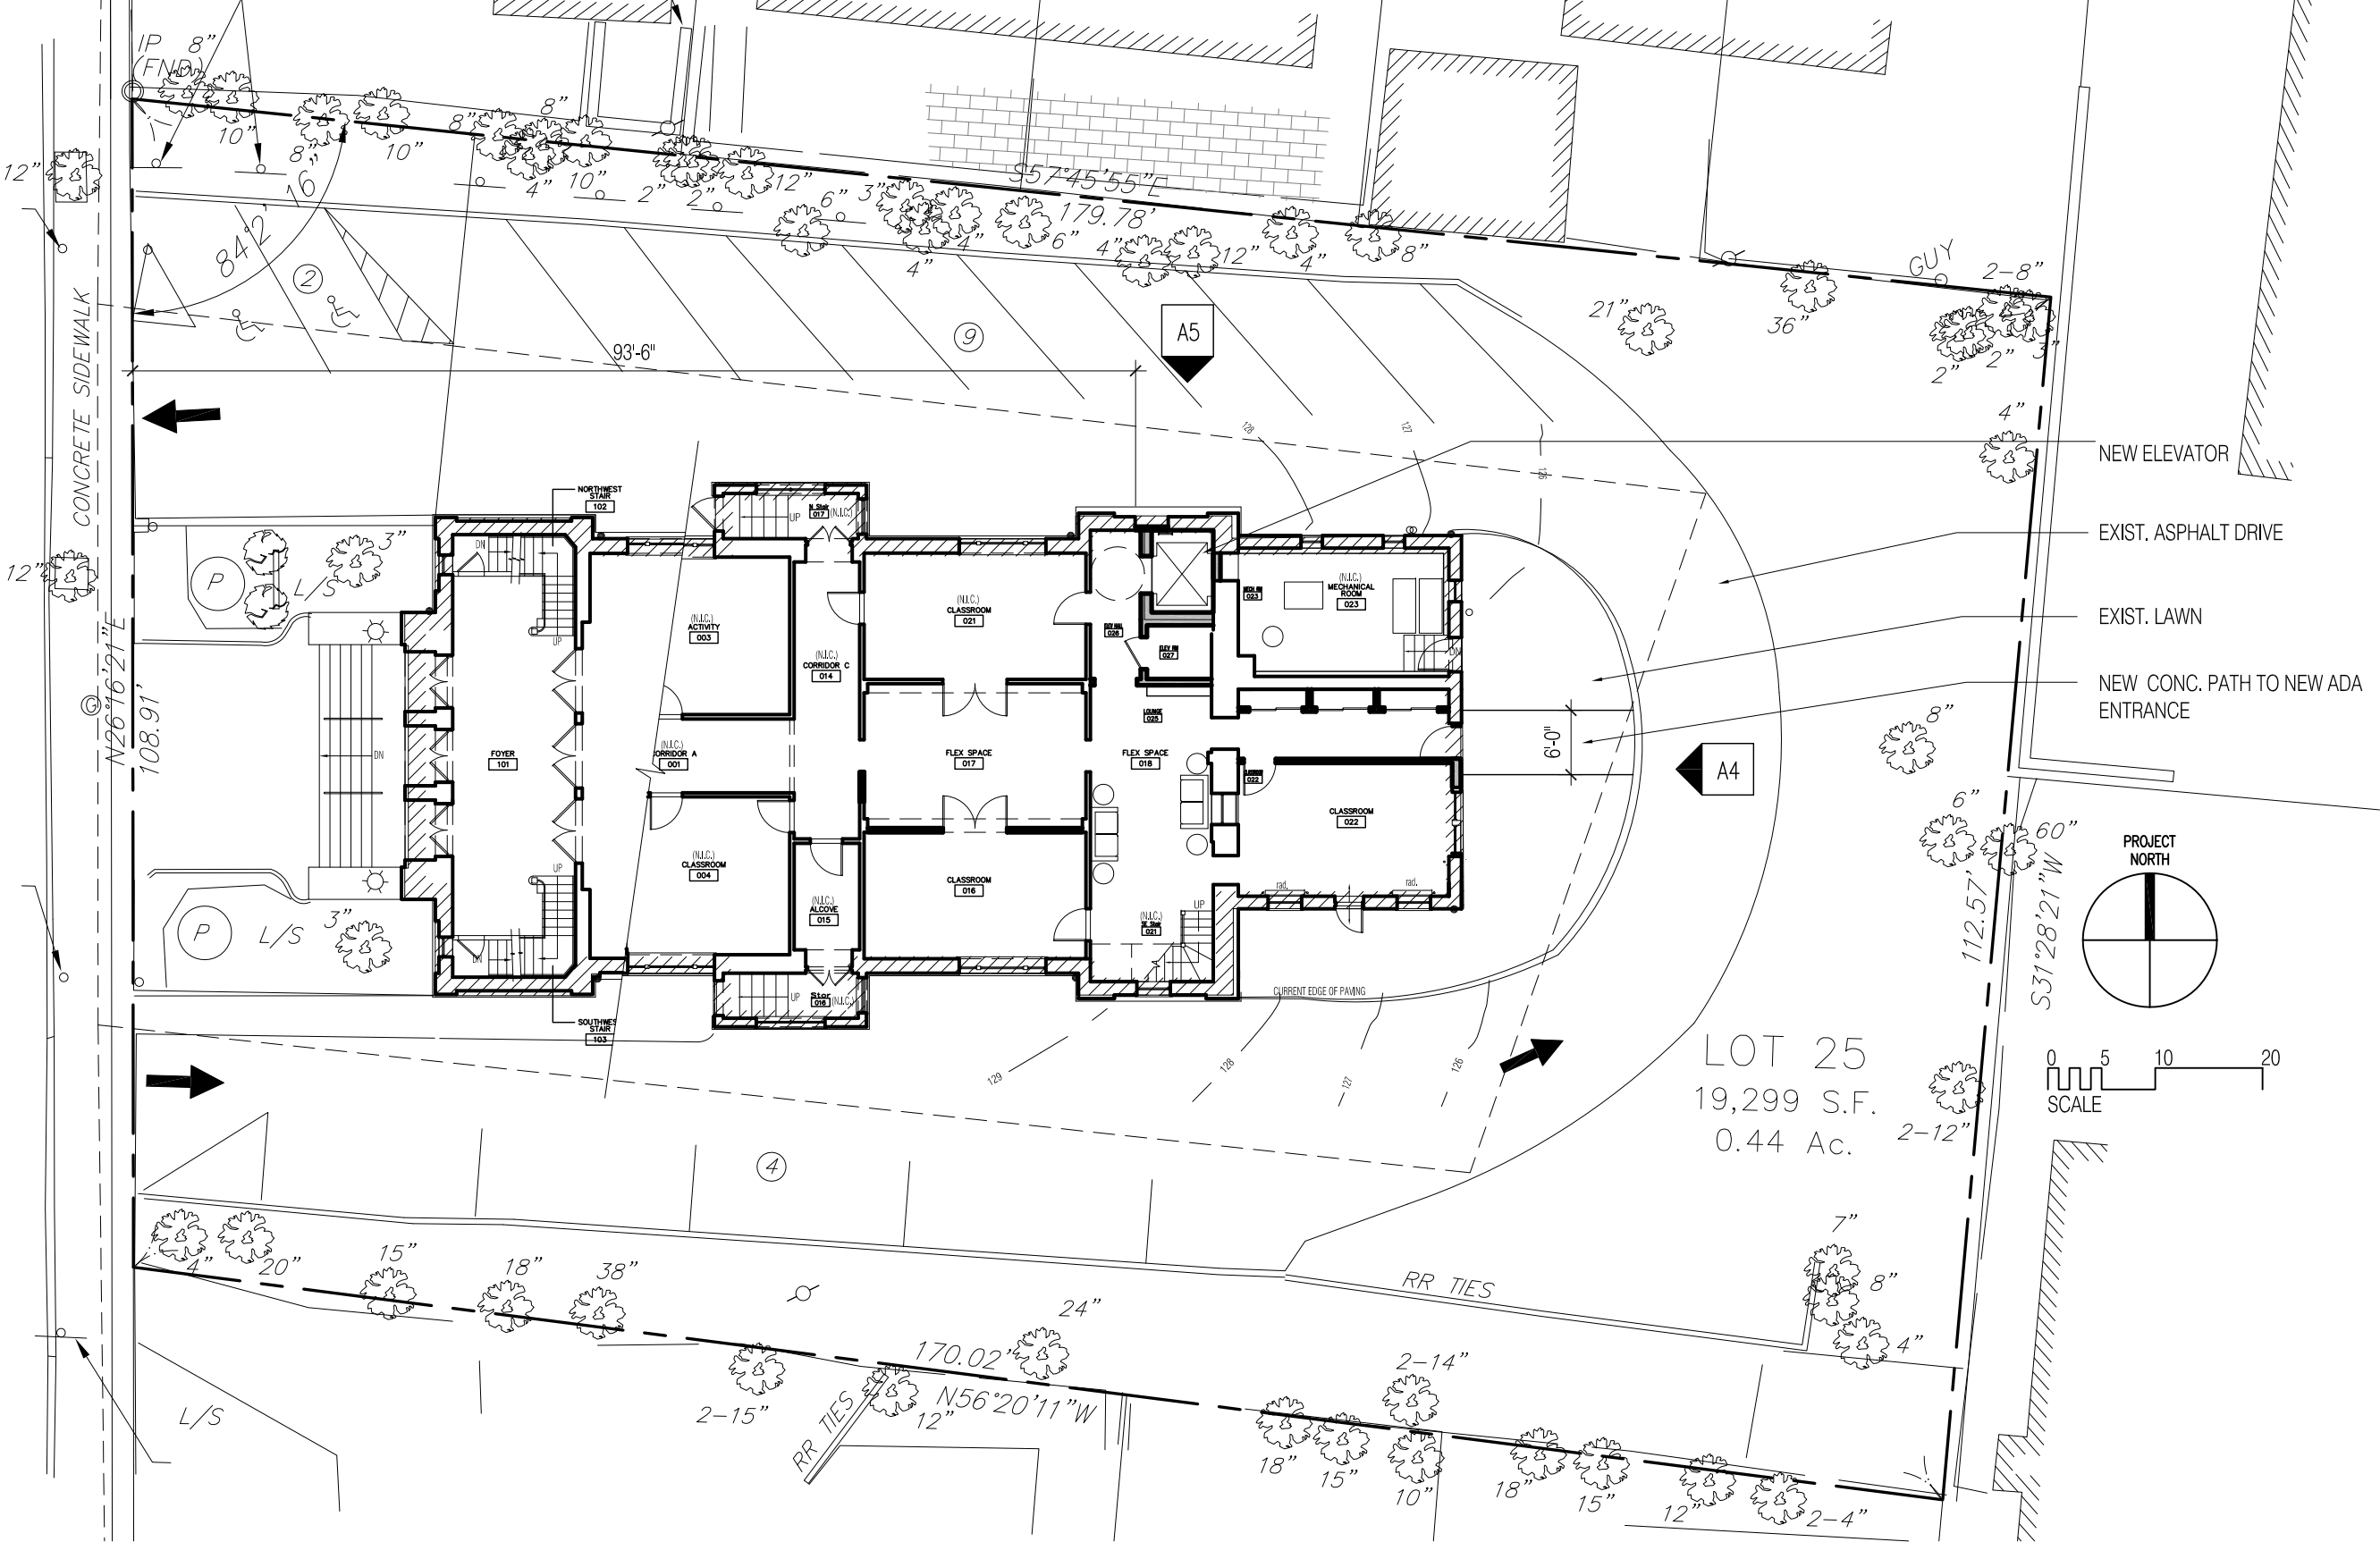

201 Central Street, Somerville
Site Plan
1/16" = 1'-0"



THREE WINDOWS
TO BE FILLED
WITH MATCHING
RED BRICK FOR
ELEVATOR
SHAFT

TWO WINDOWS
TO BE REPLACED
WITH ONE ENTRY
DOOR FOR ADA
ACCESSIBILITY

ONE WINDOW
TO BE FILLED
WITH MATCHING
BROWN BRICK
FOR ELEVATOR
SHAFT


EXISTING PHOTO OF REAR ELEVATION



EXISTING DETAIL OF LEFT ELEVATION @ PROP. ELEVATOR



201 Central Street, Somerville
Existing and Proposed Rear Elevation
1/8" = 1'-0"

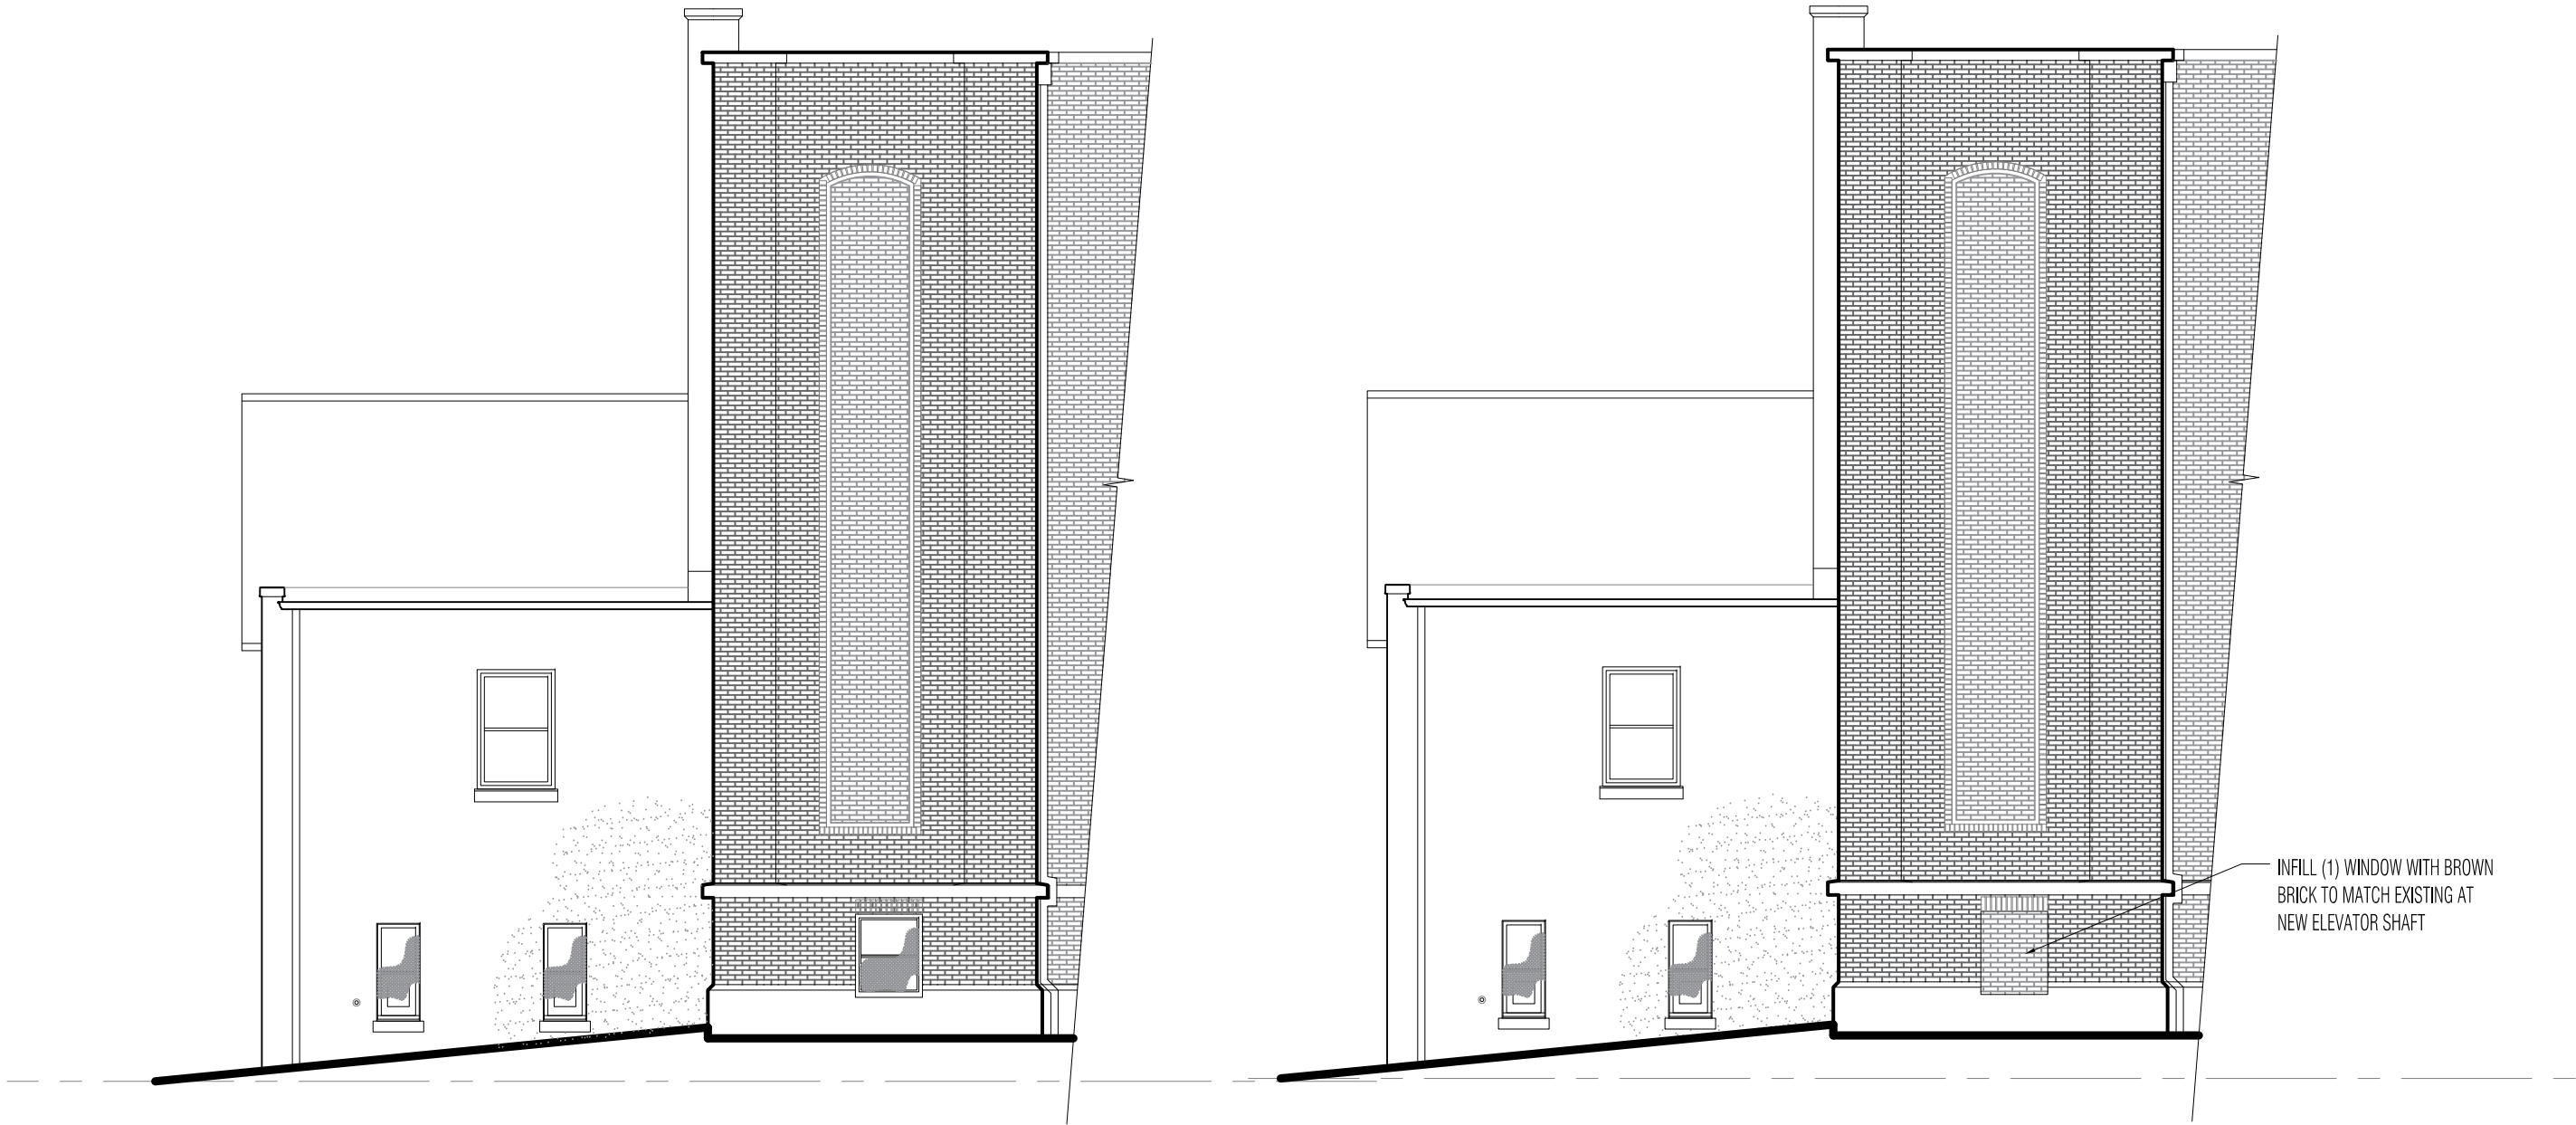

201 Central Street, Somerville
Existing and Proposed Side Elevation
1/8" = 1'-0"