


UNIT 2 - GARDEN SHED

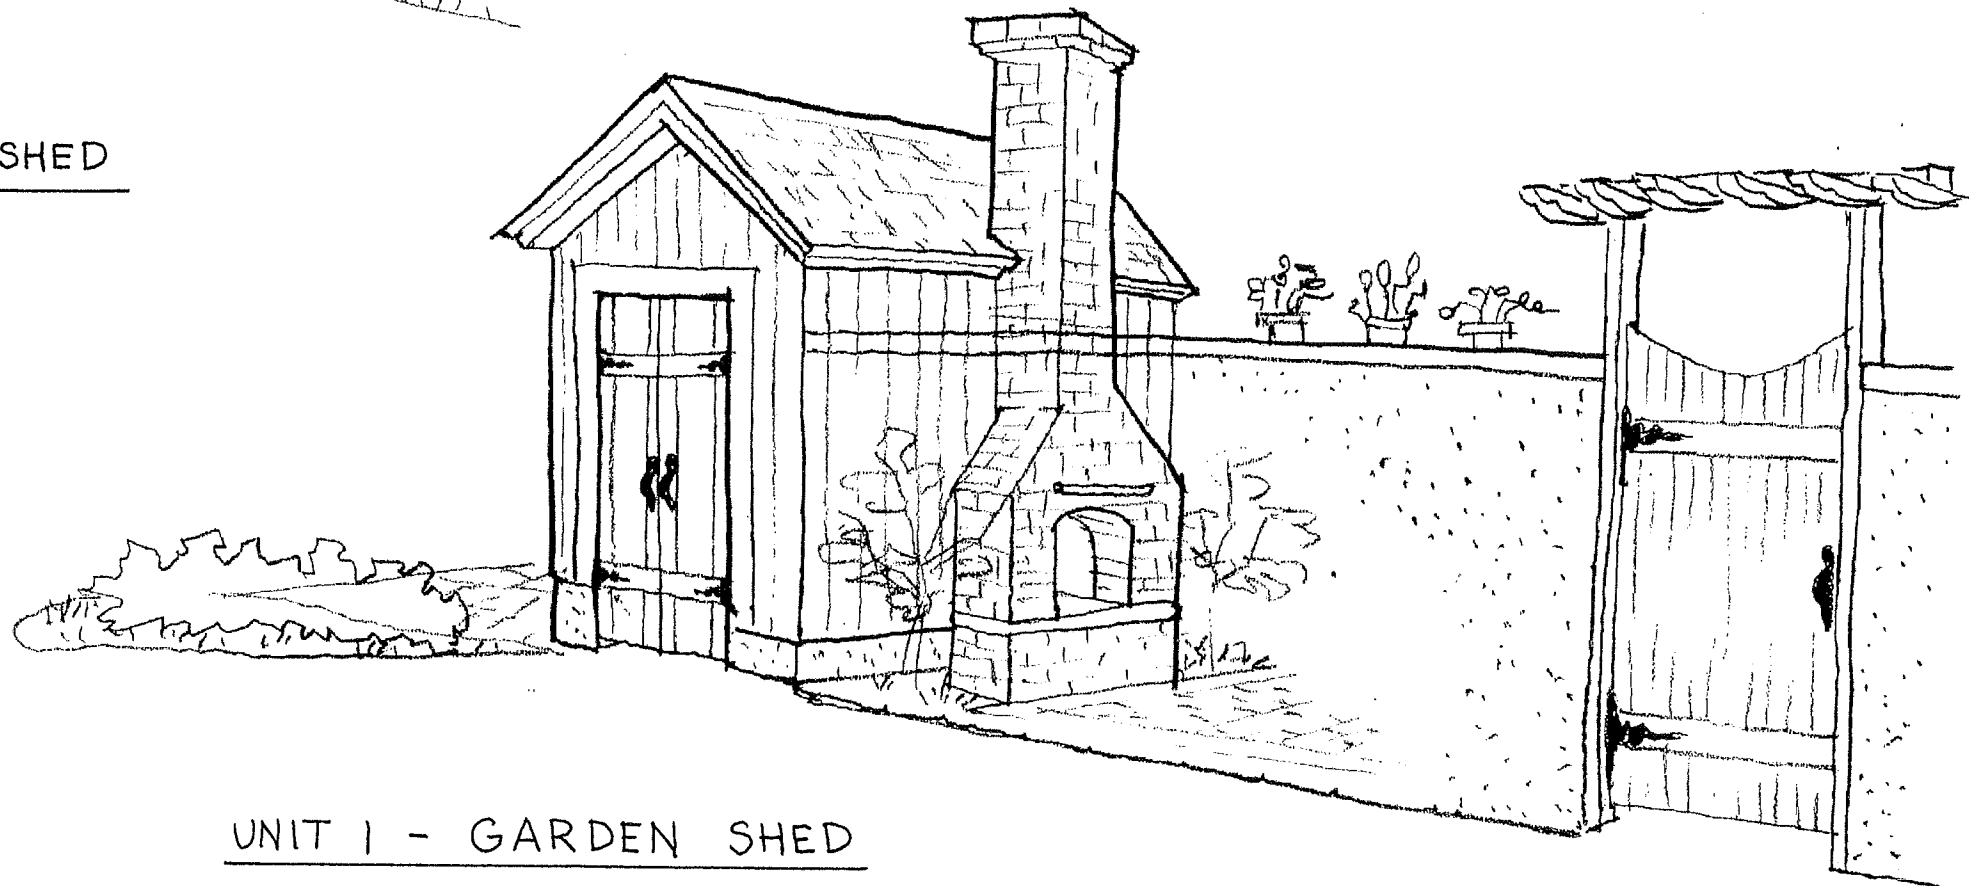

UNIT 1 - GARDEN SHED

PETER
QUINN
ARCHI
TECTS

ARCHITECTURE
PLANNING
COMMUNITY DESIGN

PETER QUINN ARCHITECTS LLC
1904 MASS AVE, 2ND FLOOR
CAMBRIDGE, MA 02140
PH 617-354-3989 FAX 617-868-0280

PROJECT

35R LEXINGTON AVE
RESIDENCES

35R LEXINGTON AVE
SOMERVILLE, MA

PREPARED FOR

CHRISTOS POUTAHIDIS
147 WILLOW AVE
SOMERVILLE, MA 02144

DRAWING TITLE

SKETCHES OF
YARD SHEDS

SCALE AS NOTED

REVISION / ISSUE DATE

FENCE 7 JUL 2011

DRAWN BY MY APPROVED BY PQ

SHEET

A-0.2