


RECEIVED
S.P.C.D. AND
PLANNING DEPT.

2013 JUL 11 AM 11:32

Option A

move pier to
create 14'
wide opening
between piers

protect ex.
pier & ex.
curb cut

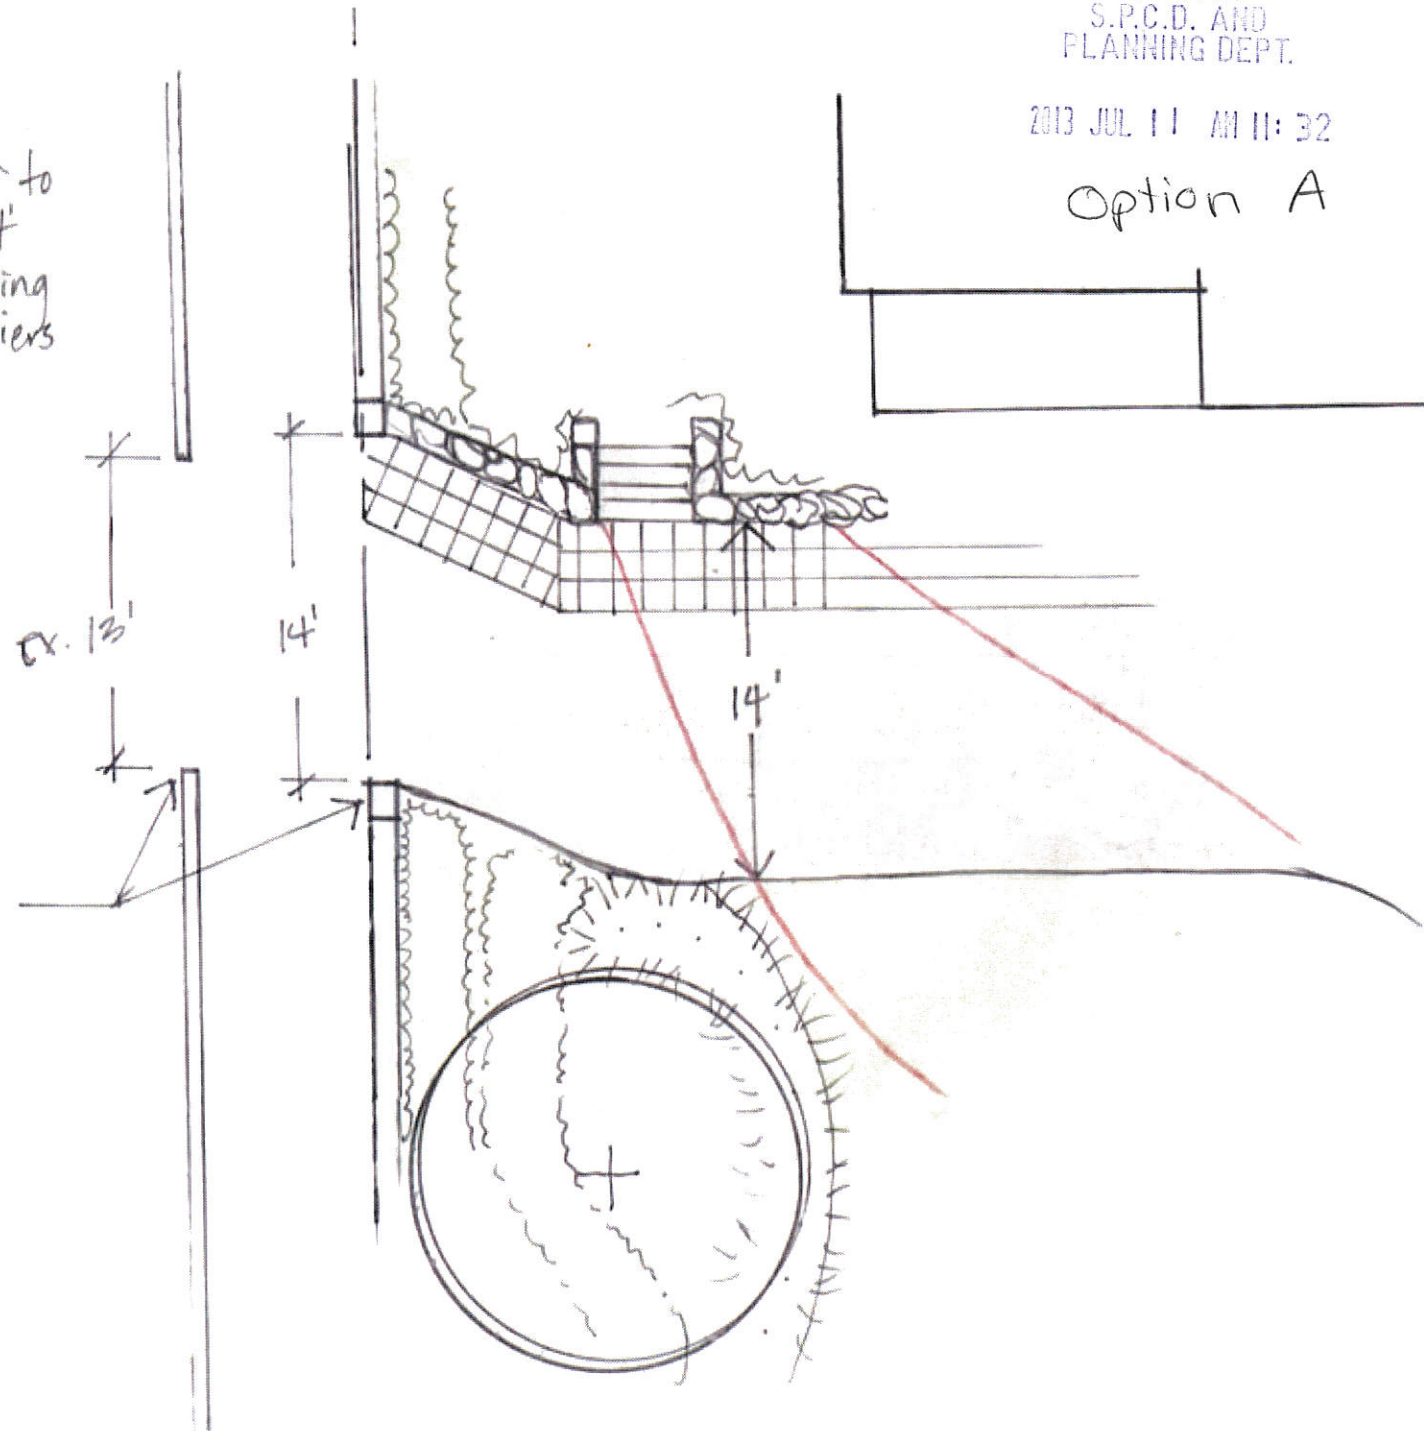

RECEIVED
S.P.C.D. AND
PLANNING DEPT.

2013 JUL 11 AM 11:32

Option B

move wall & steps

move pier to
create 14' wide
opening between
piers

protect
ex. pier
location &
ex. curb
cut

