


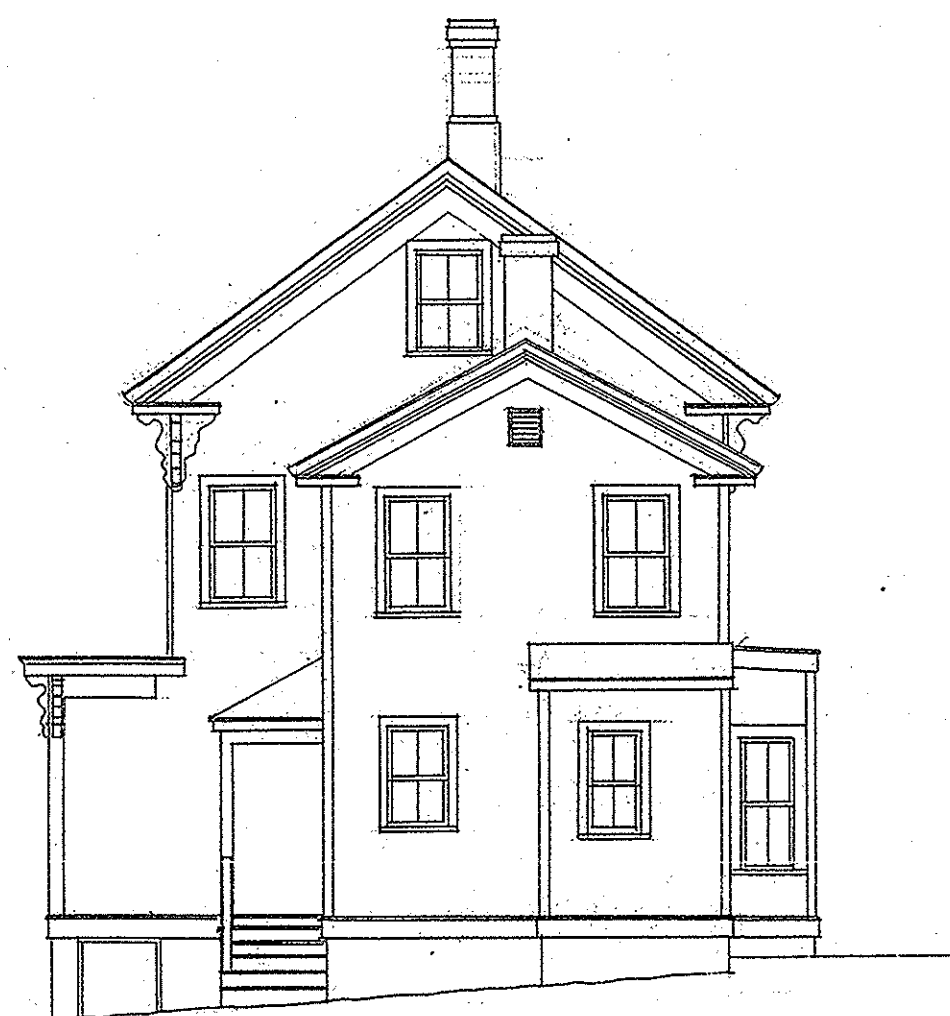


West Elevation



South Elevation



East Elevation

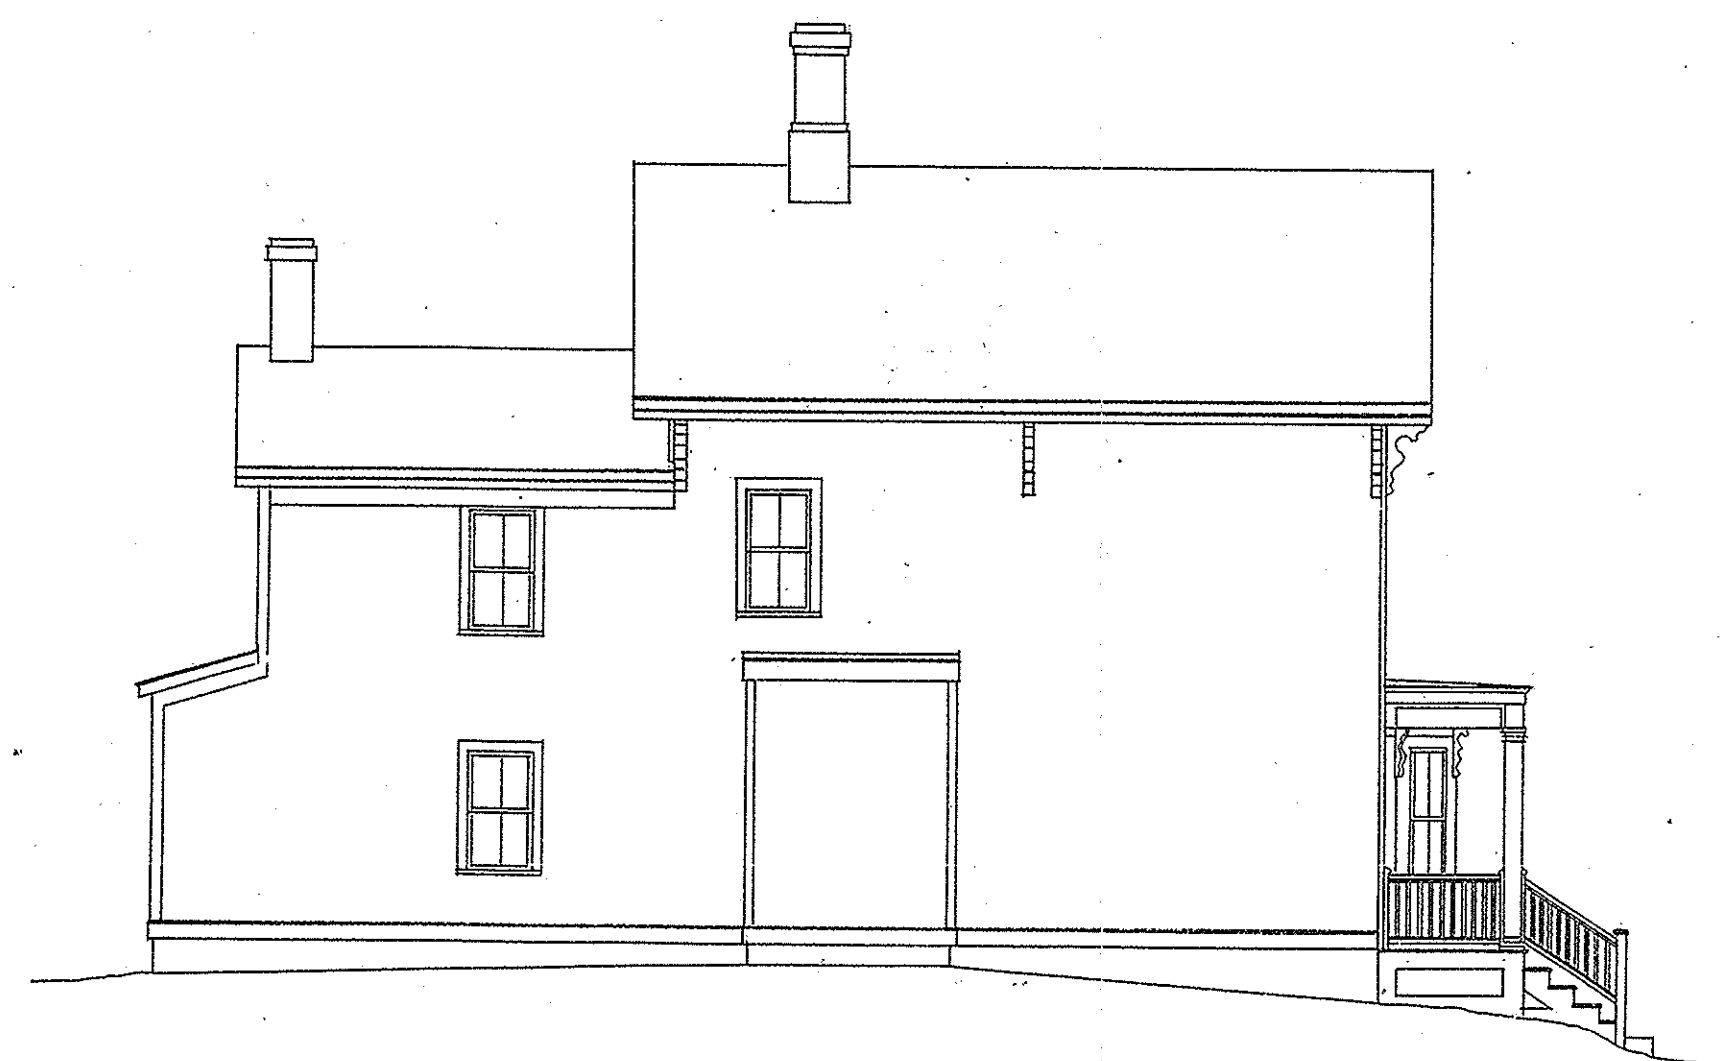

North Elevation

11 Linden Avenue, Somerville MA

Elevations - EXISTING 1 December 2011

Snare + Snare Design

617 625-2935