



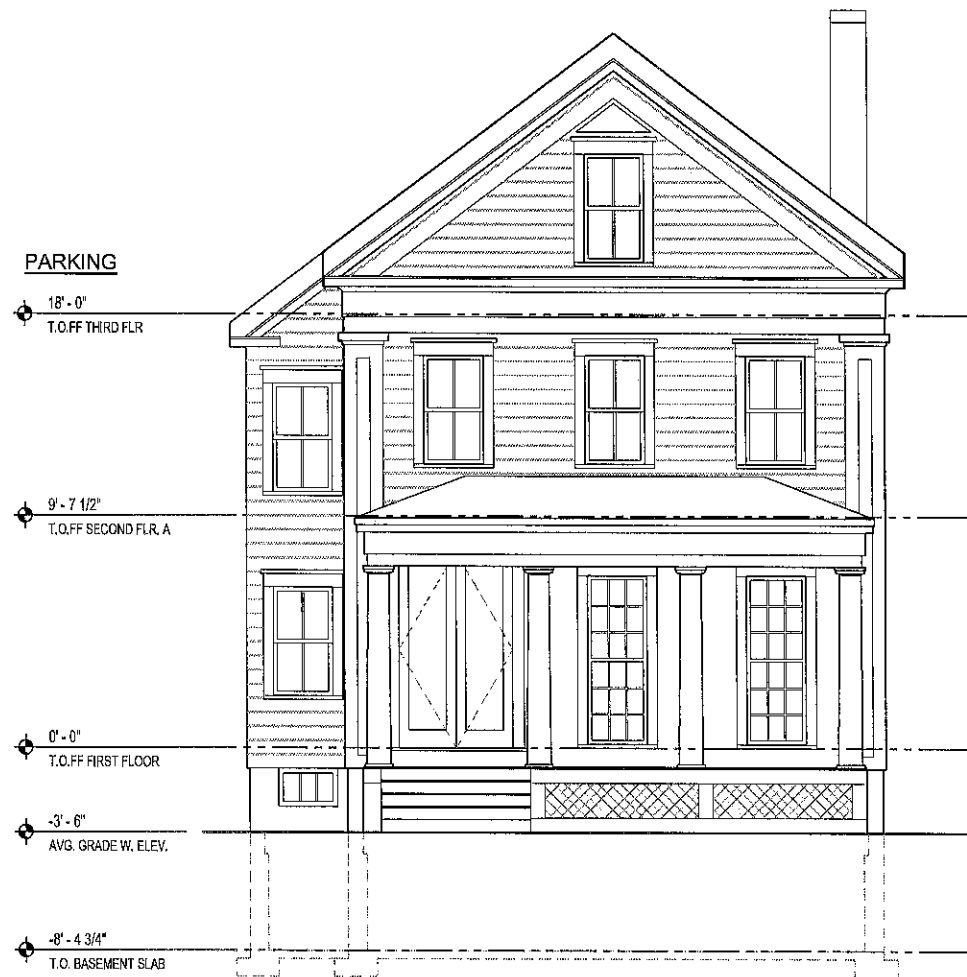

EXISTING WEST ELEVATION

1/8" = 1'-0"

2

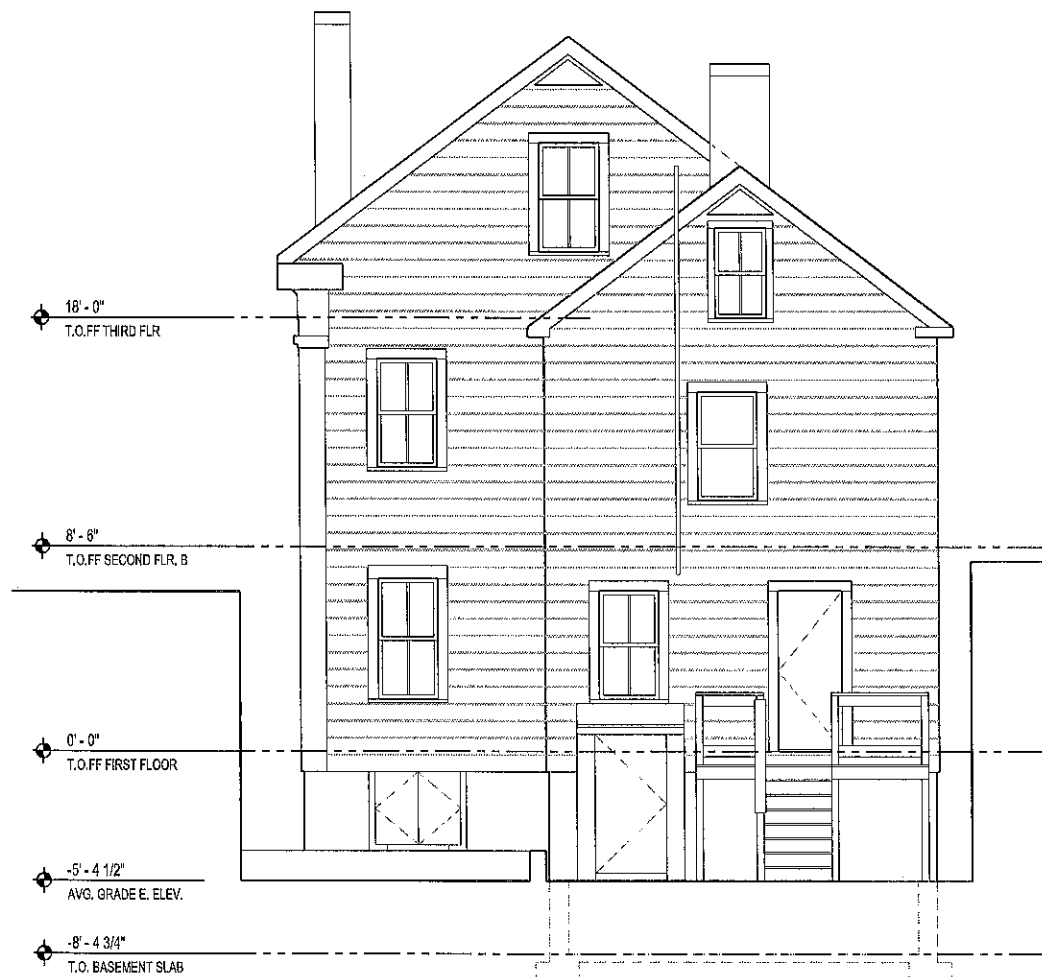

EXISTING EAST ELEVATION

1/8" = 1'-0"

1

MT. VERNON STREET
RENOVATIONS


MOUNT VERNON STREET
SOMERVILLE, MA 02145

DATE: 12/08/11

SCALE: 1/8"=1'-0"

EXISTING
ELEVATIONS


AX201

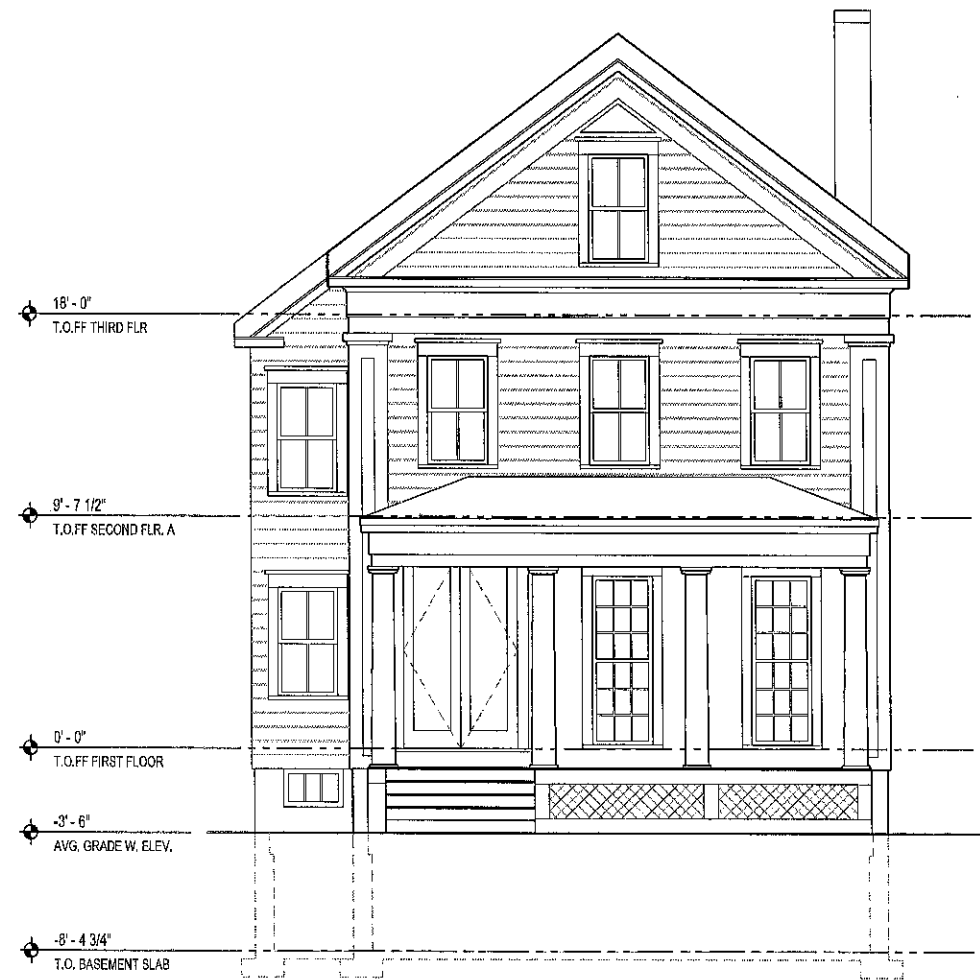

PROPOSED WEST ELEVATION

1/8" = 1'-0"

2

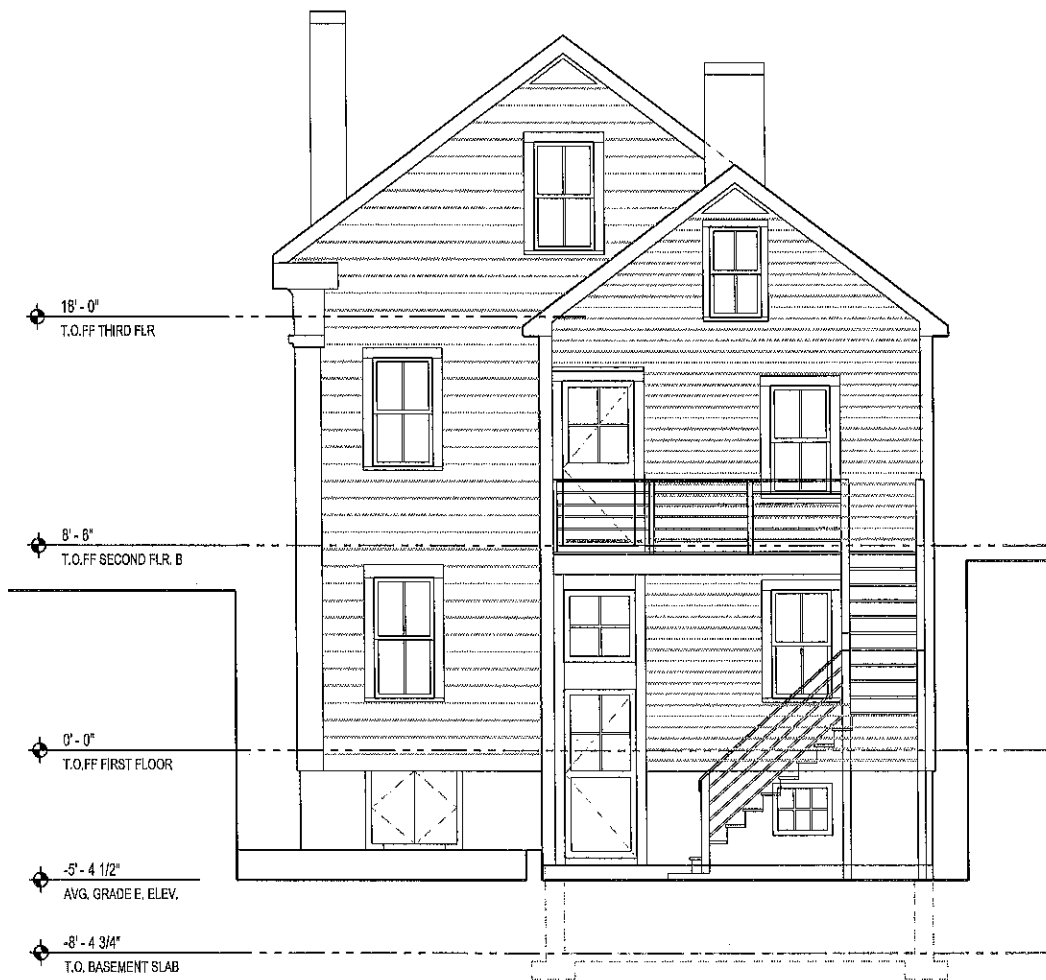

PROPOSED EAST ELEVATION

1/8" = 1'-0"

1

MT. VERNON STREET
RENOVATIONS

MOUNT VERNON STREET
SOMERVILLE, MA 02145

DATE: 12/08/11
SCALE: 1/8"=1'-0"

PROPOSED
ELEVATIONS

A201



MT. VERNON STREET
RENOVATIONS

MOUNT VERNON STREET
SOMERVILLE, MA 02145

DATE: 12/08/11

SCALE: 1/8"=1'-0"

EXISTING
ELEVATIONS

AX202

EXISTING SOUTH ELEVATION

1/8" = 1'-0"

1



MT. VERNON STREET
RENOVATIONS

MOUNT VERNON STREET
SOMERVILLE, MA 02145

DATE: 12/08/11
SCALE: 1/8"=1'-0"


PROPOSED
ELEVATIONS

A202

PROPOSED SOUTH ELEVATION

1/8" = 1'-0"

1

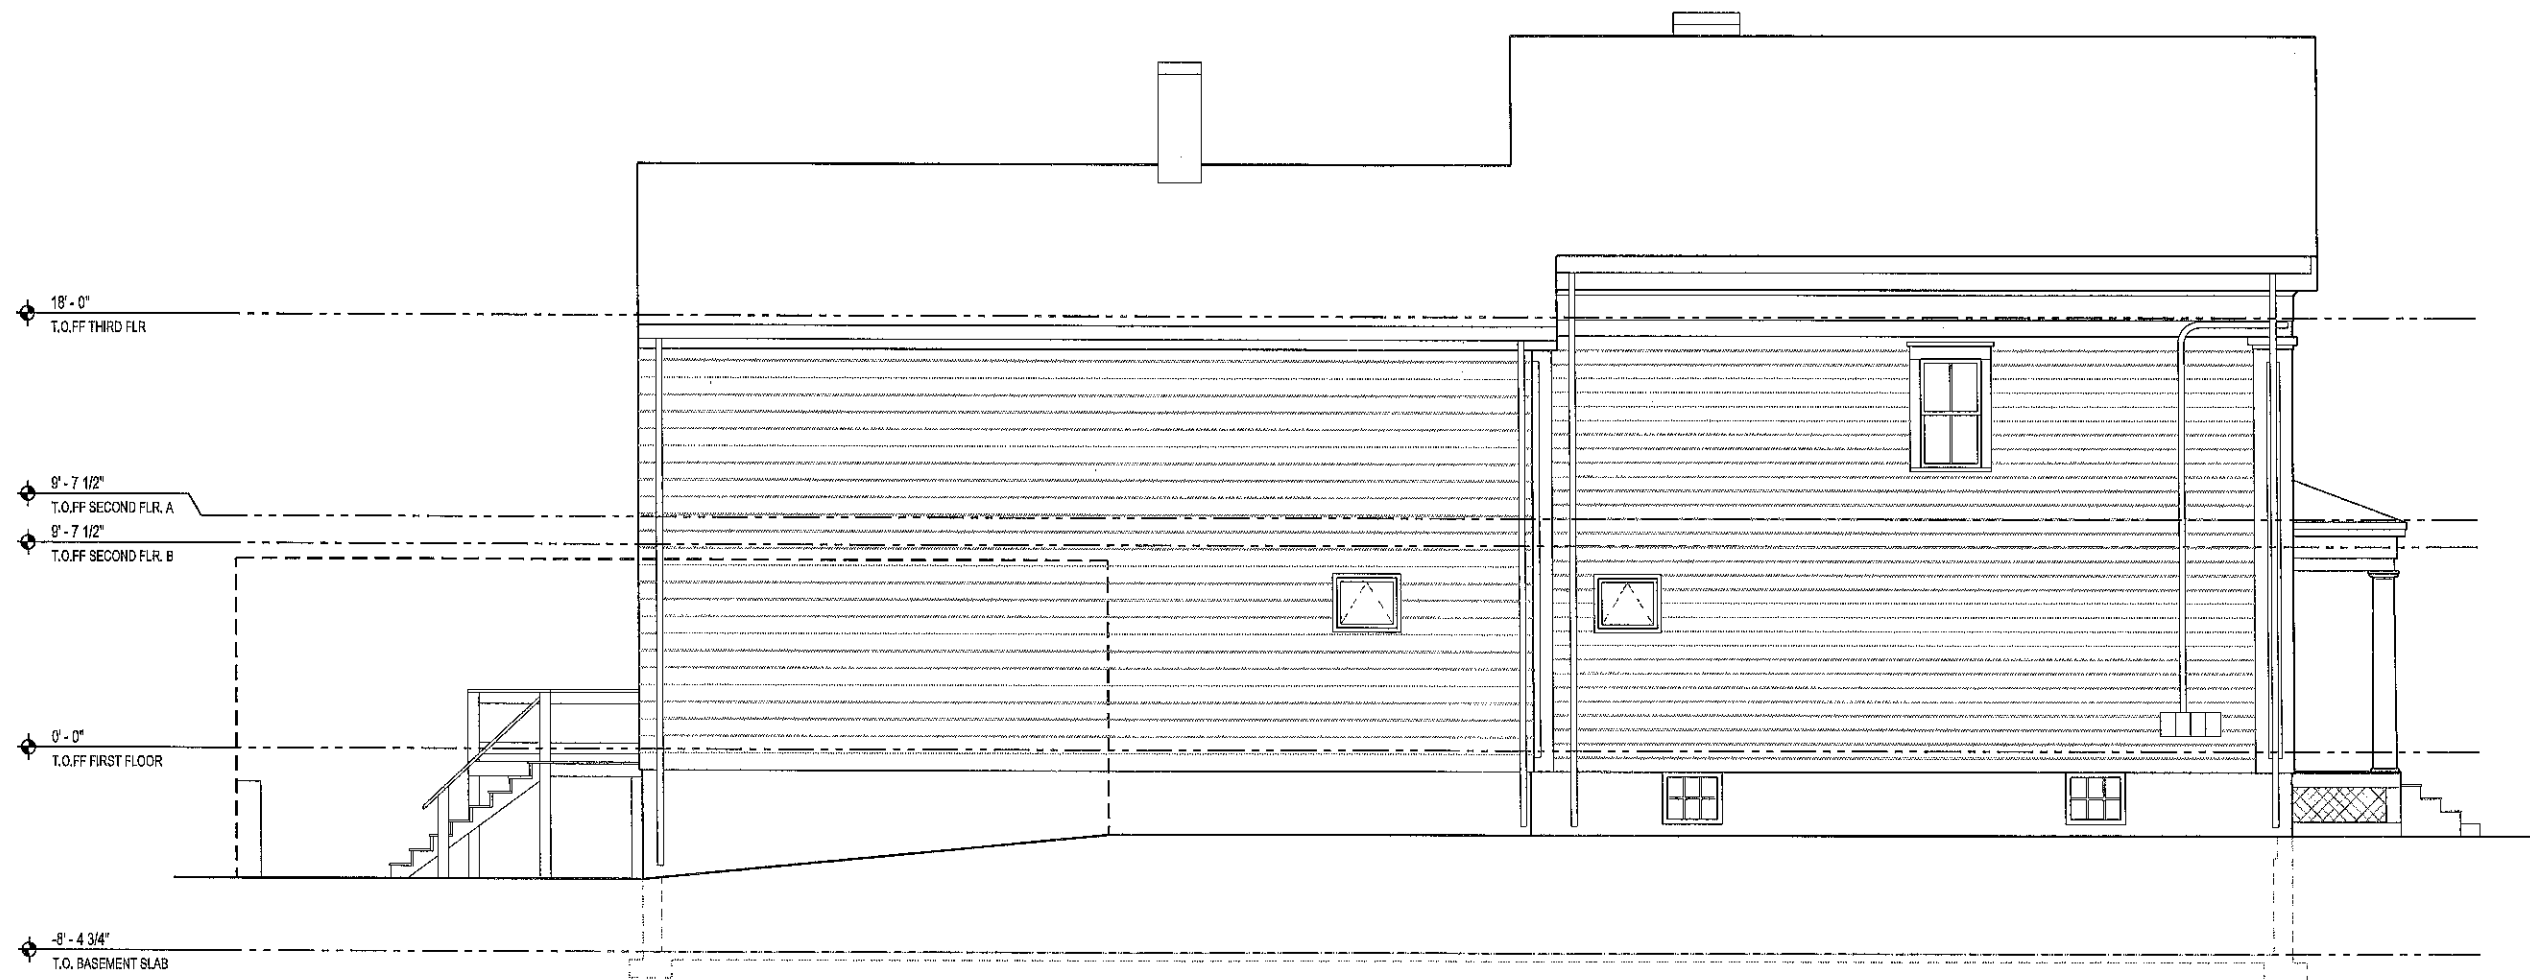

MT. VERNON STREET
RENOVATIONS

MOUNT VERNON STREET
SOMERVILLE, MA 02145

DATE: 12/08/11
SCALE: 1/8"=1'-0"


EXISTING
ELEVATIONS

AX203

EXISTING NORTH ELEVATION

1/8" = 1'-0"

1

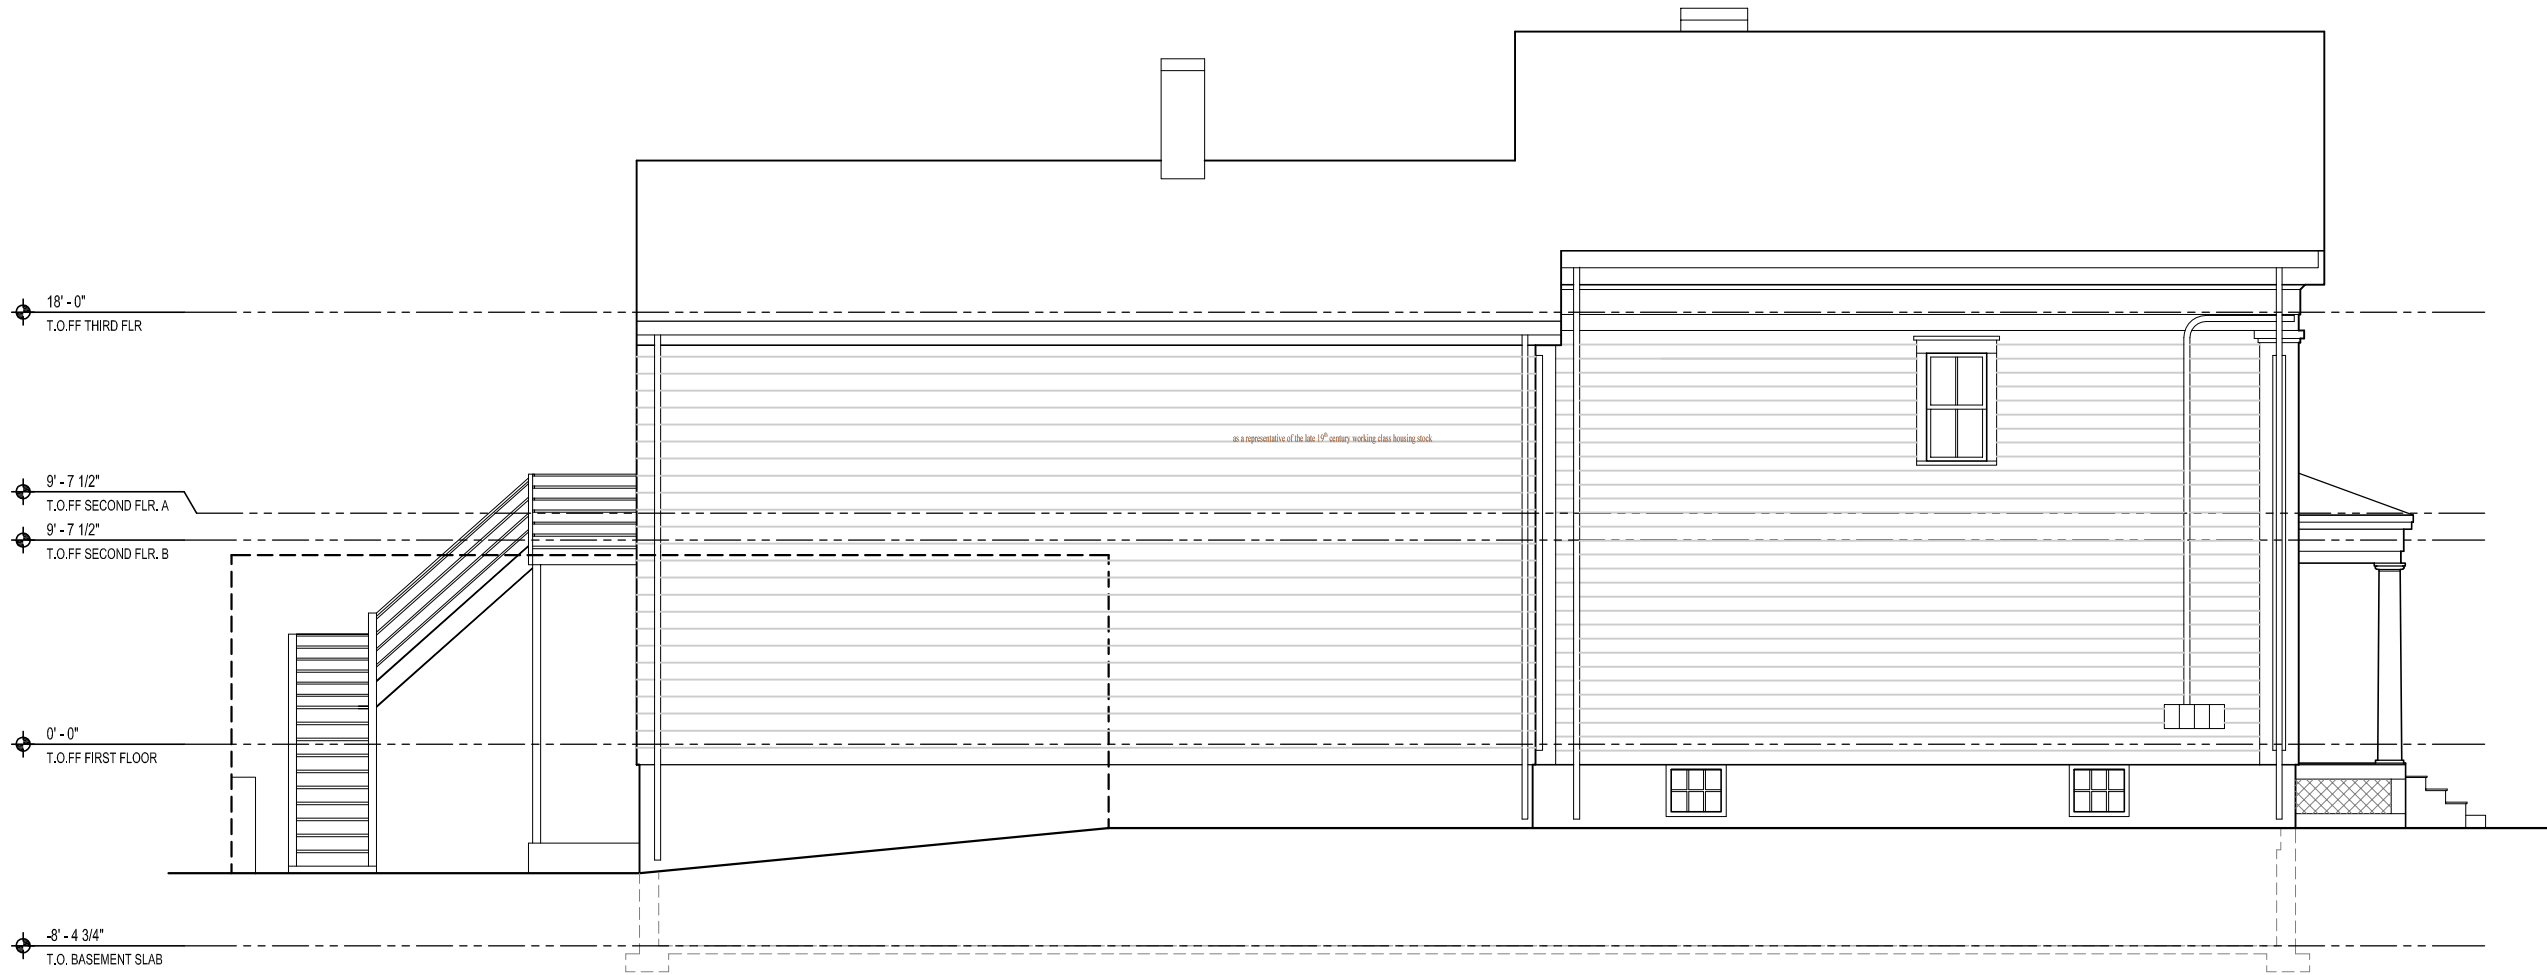

MT. VERNON STREET
RENOVATIONS

MOUNT VERNON STREET
SOMERVILLE, MA 02145

DATE: 07/02/13
SCALE: 1/8"=1'-0"

PROPOSED
ELEVATIONS

A203

7/11/2013

