


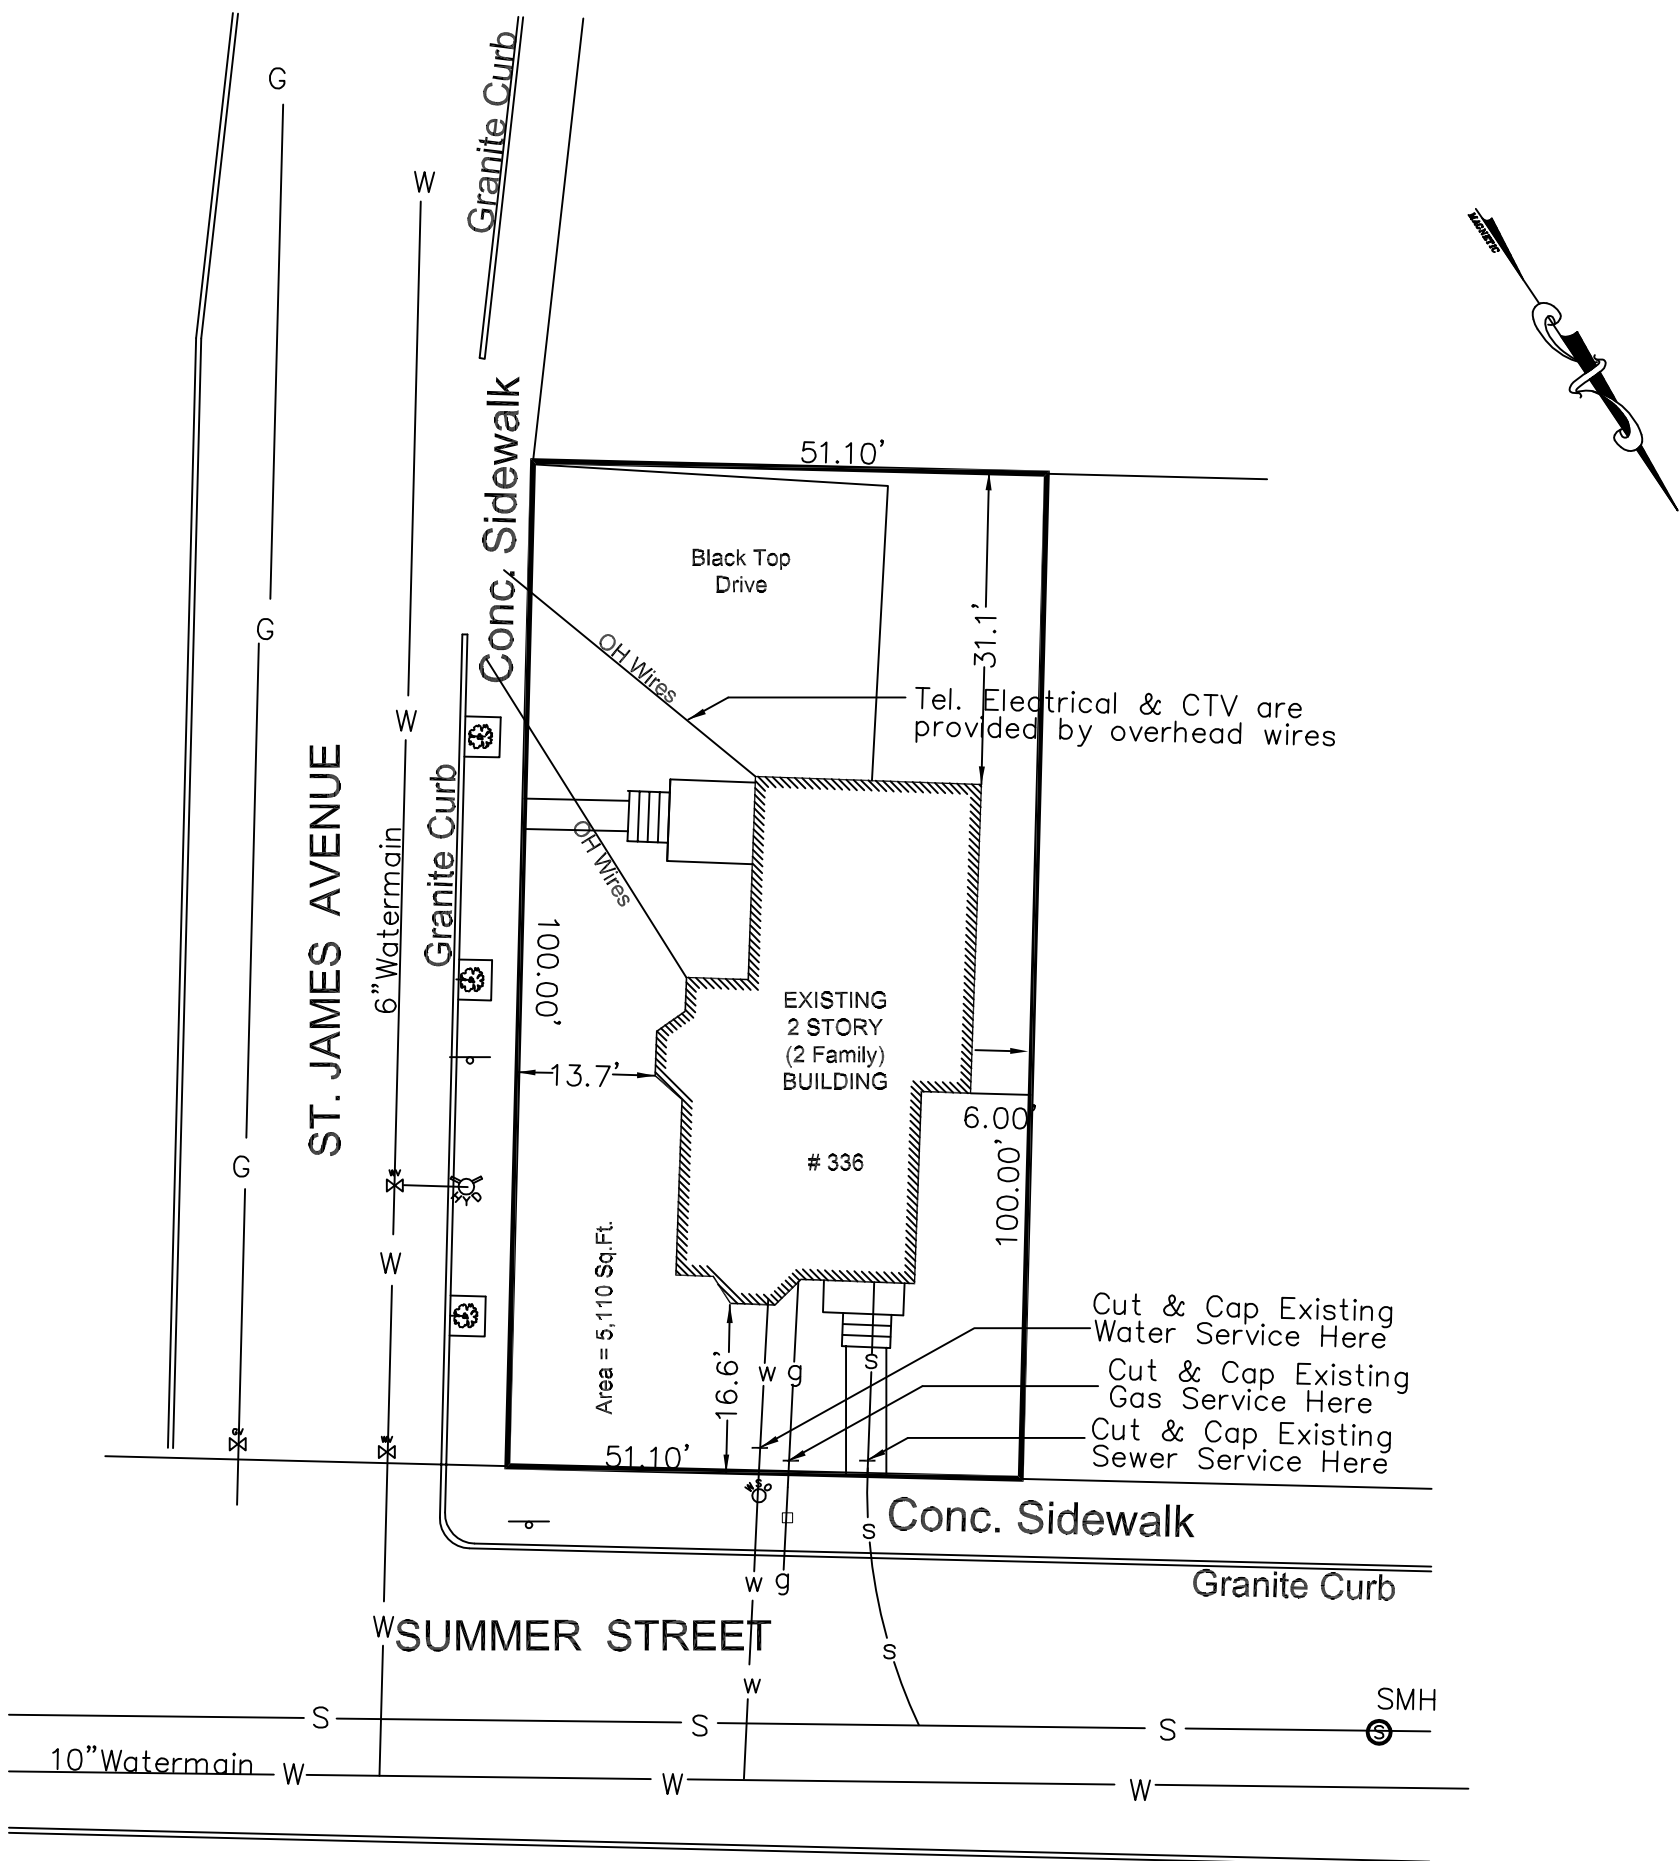

* Scale 1 inch = 20 ft.

Proposed Demolition
of Property at :-
336 Summer Street,
Somerville, MA

Plan Prepared By:



CCR Associates
Civil Engineers & Land Surveyors
40 Mears Ave.
Quincy, MA 02169
Phone 857-544-3061
www.ccr-associates.com

Date: June 3.2012.

Patrick J. Roseingrave
Patrick J. Roseingrave
Professional Land Surveyor

