



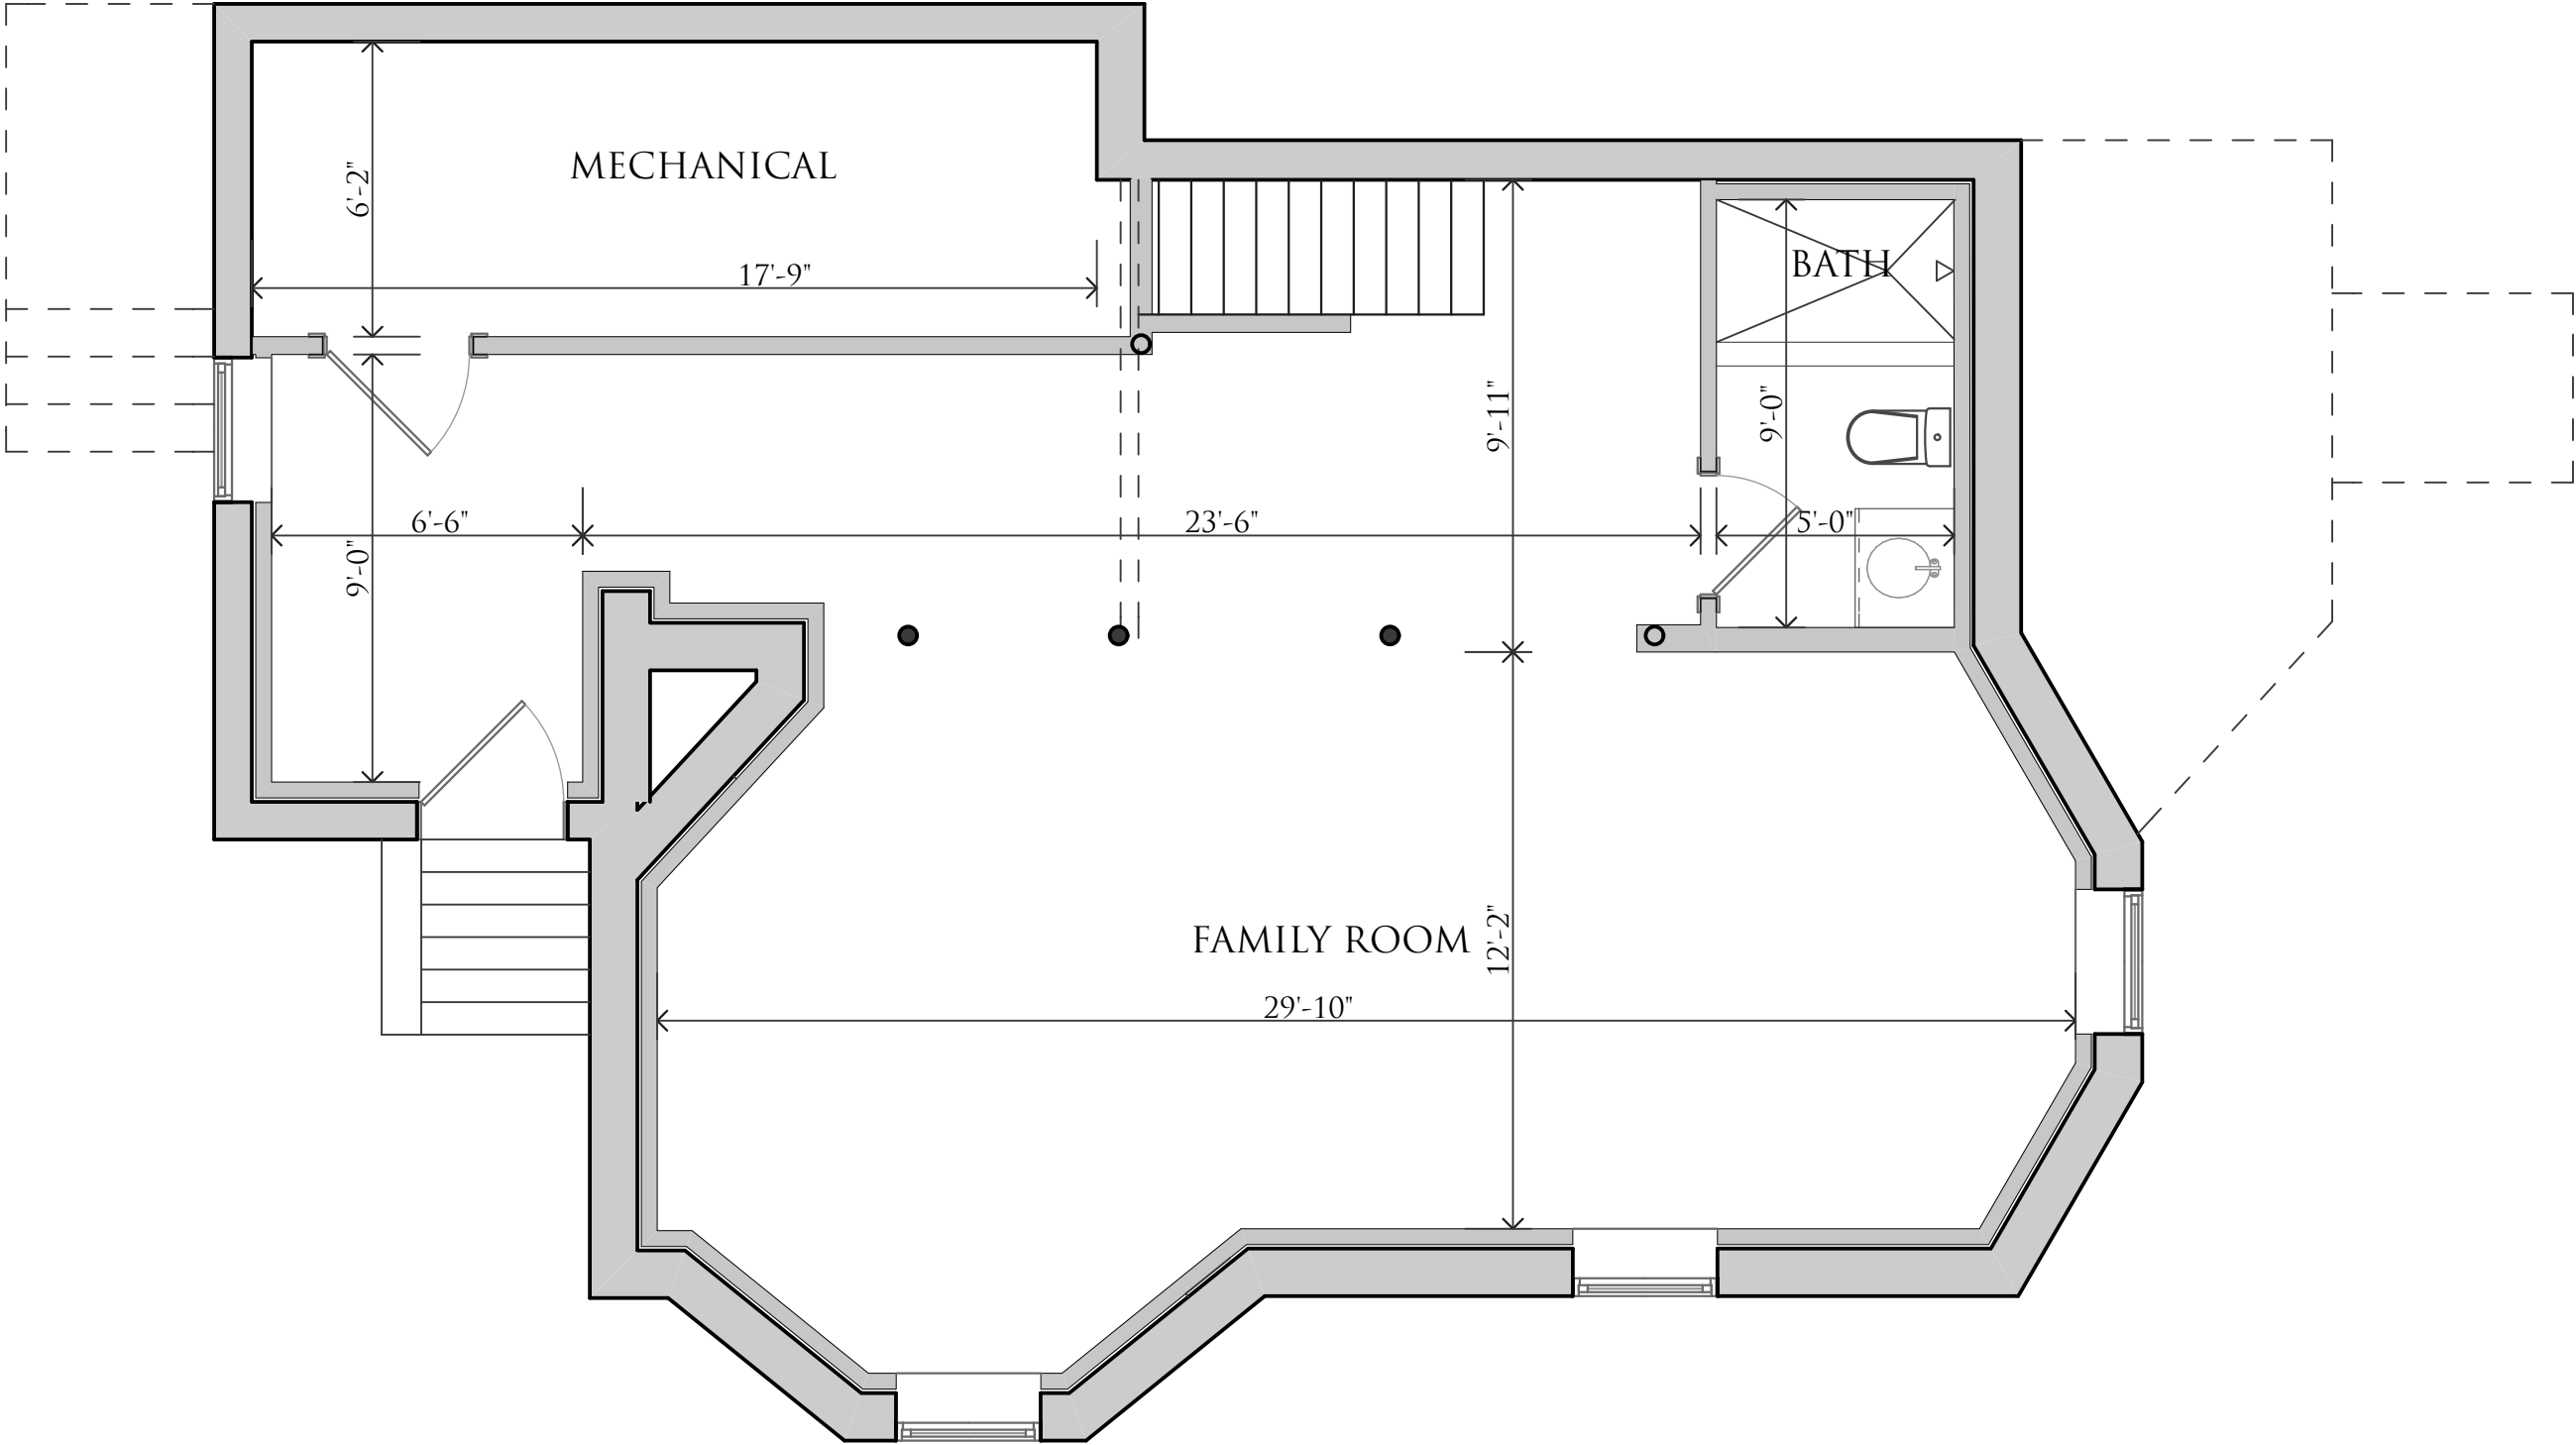

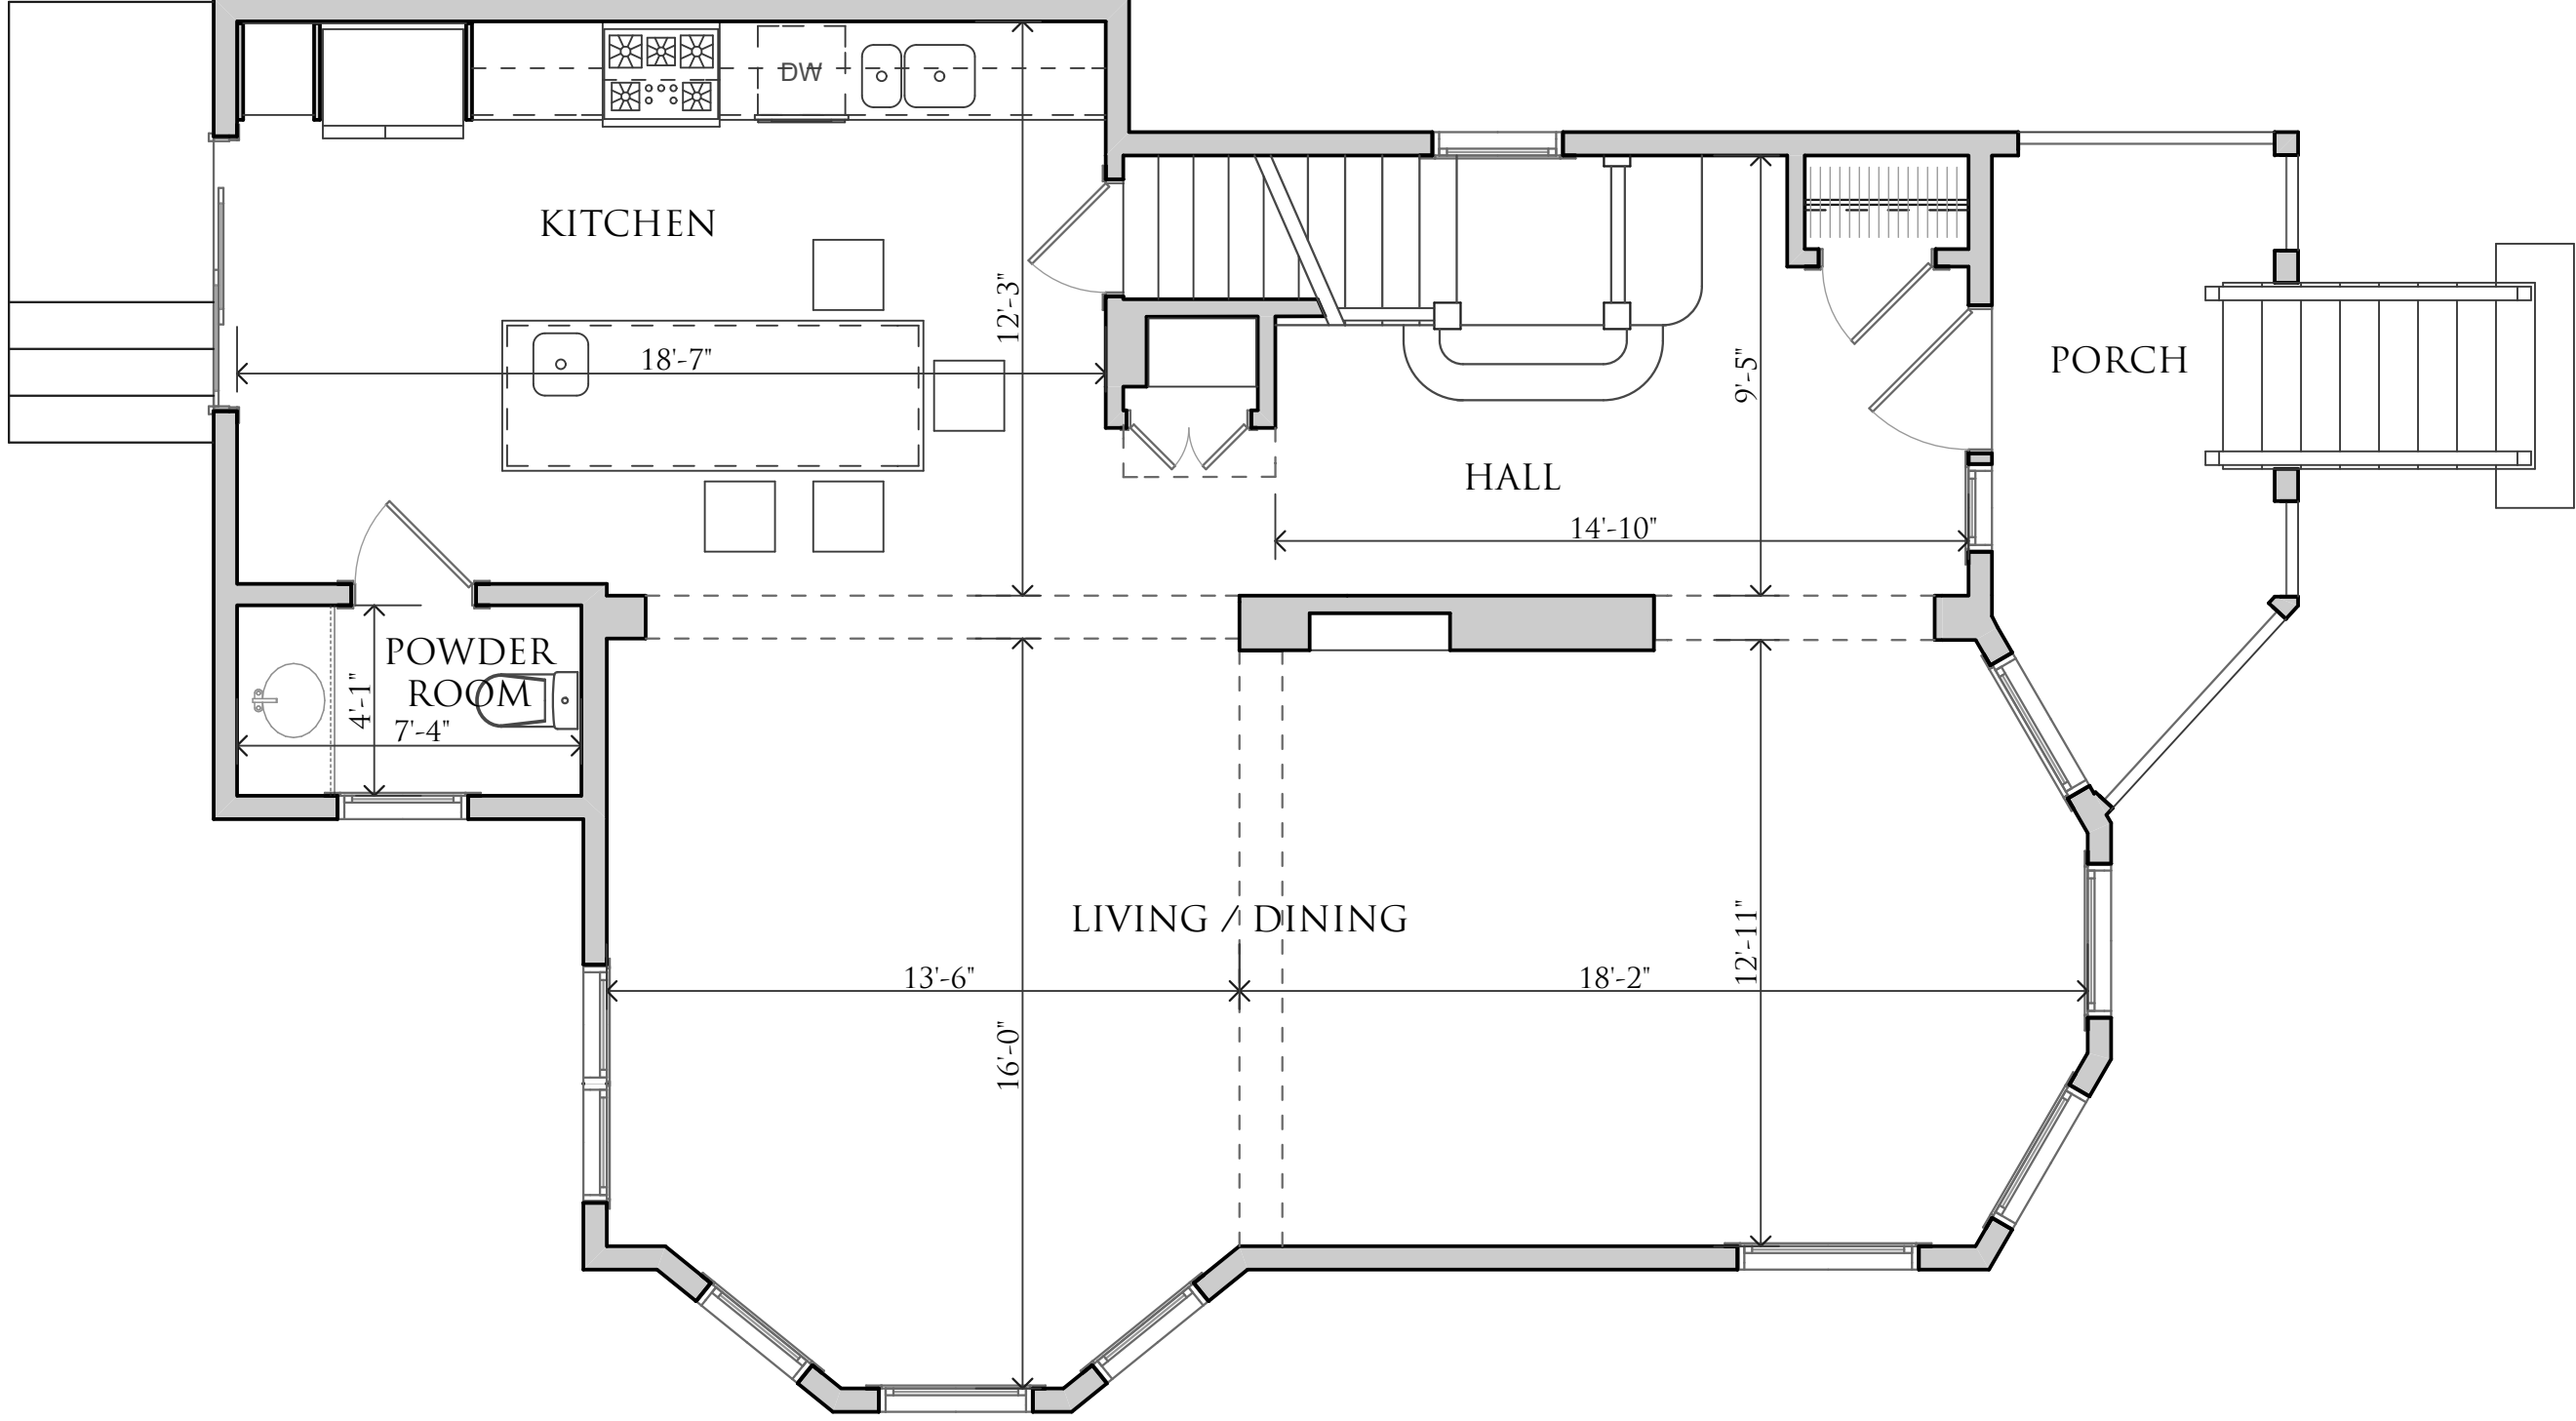

PROPOSED FIRST FLOOR
RESIDENCE
18 GREENE ST, SOMERVILLE, MA
SCALE 1/4" = 1'-0"
01/11/16

HOWLAND ARCHITECTURE STUDIO
INCORPORATED
15 PLEASANT AVENUE · SOMERVILLE, MA, 02143 · (617) 661-2030
WWW.HOWLANDARCHITECTURE.COM

