


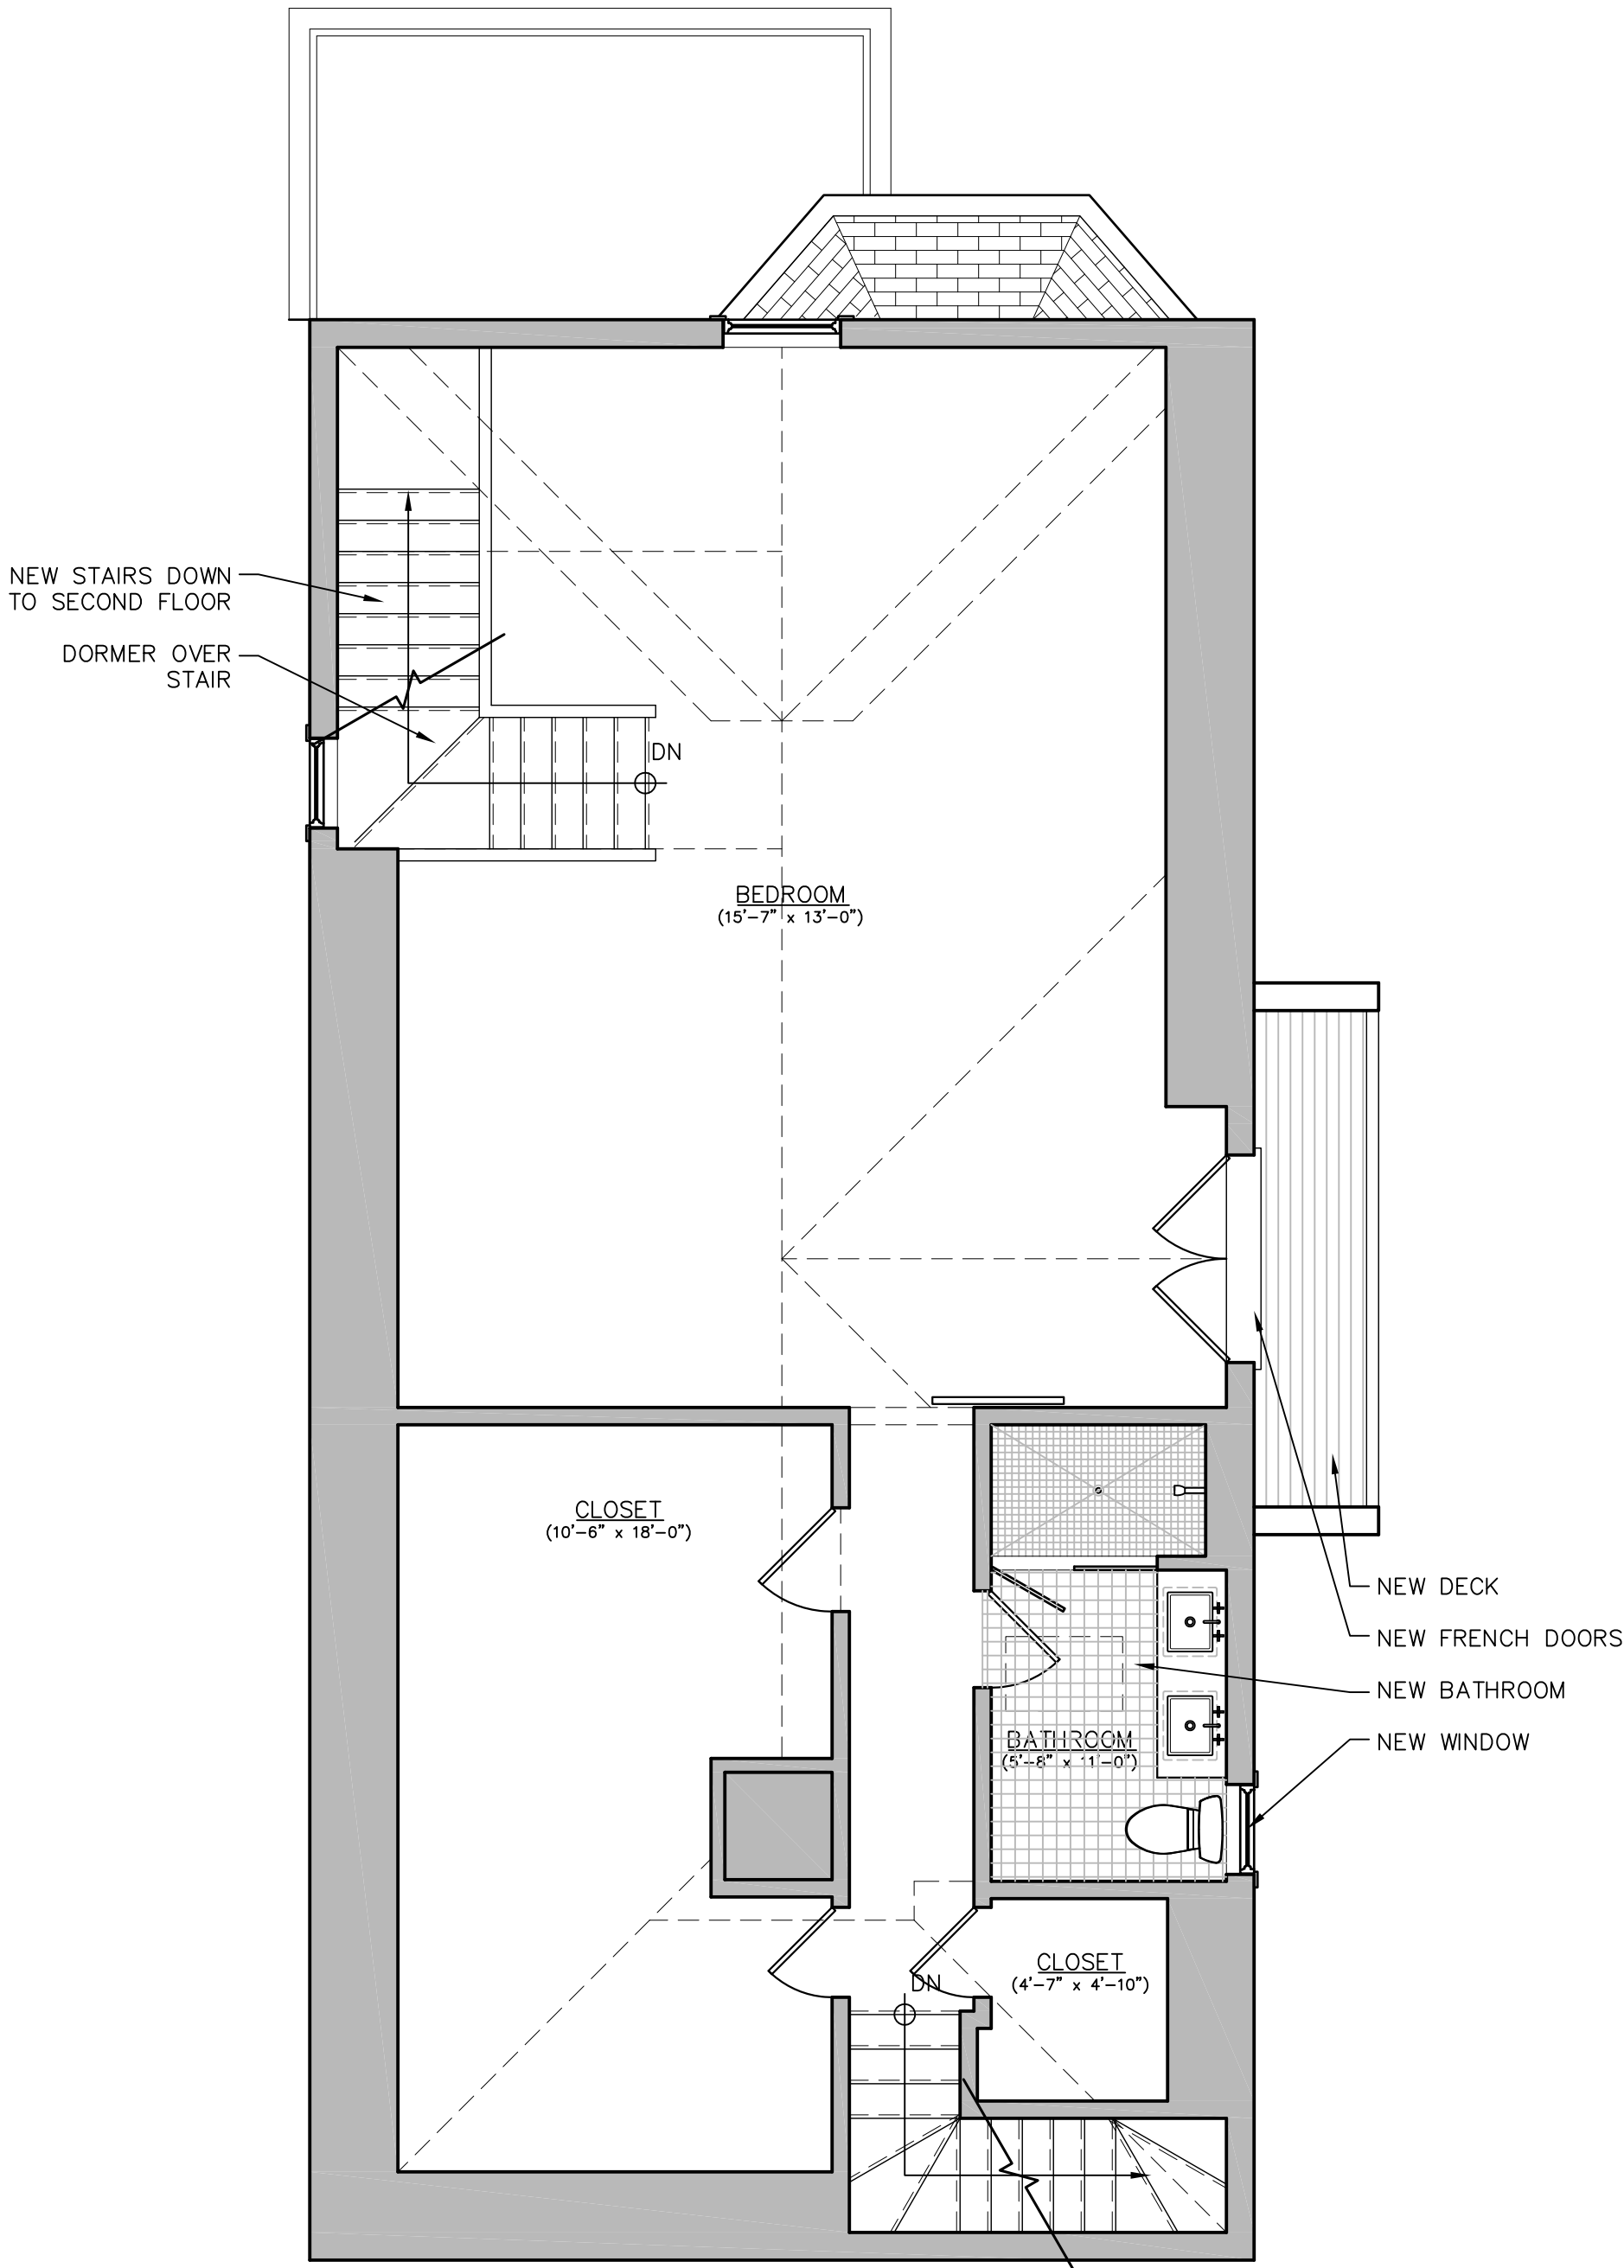


1 PROPOSED PLAN — THIRD FLOOR
1/4"=1'-0"

PROPOSED PLAN

SHEET A1.3r1	SCALE as shown	<u>Aaron Drasner & Alison Pruchansky</u> 98 Central Street Somerville, MA 02143	al weisz architecture, LLC somerville, MA 02144 617-970-4840
	DATE 2016 Mar 28		

al weisz
architecture

building design furniture

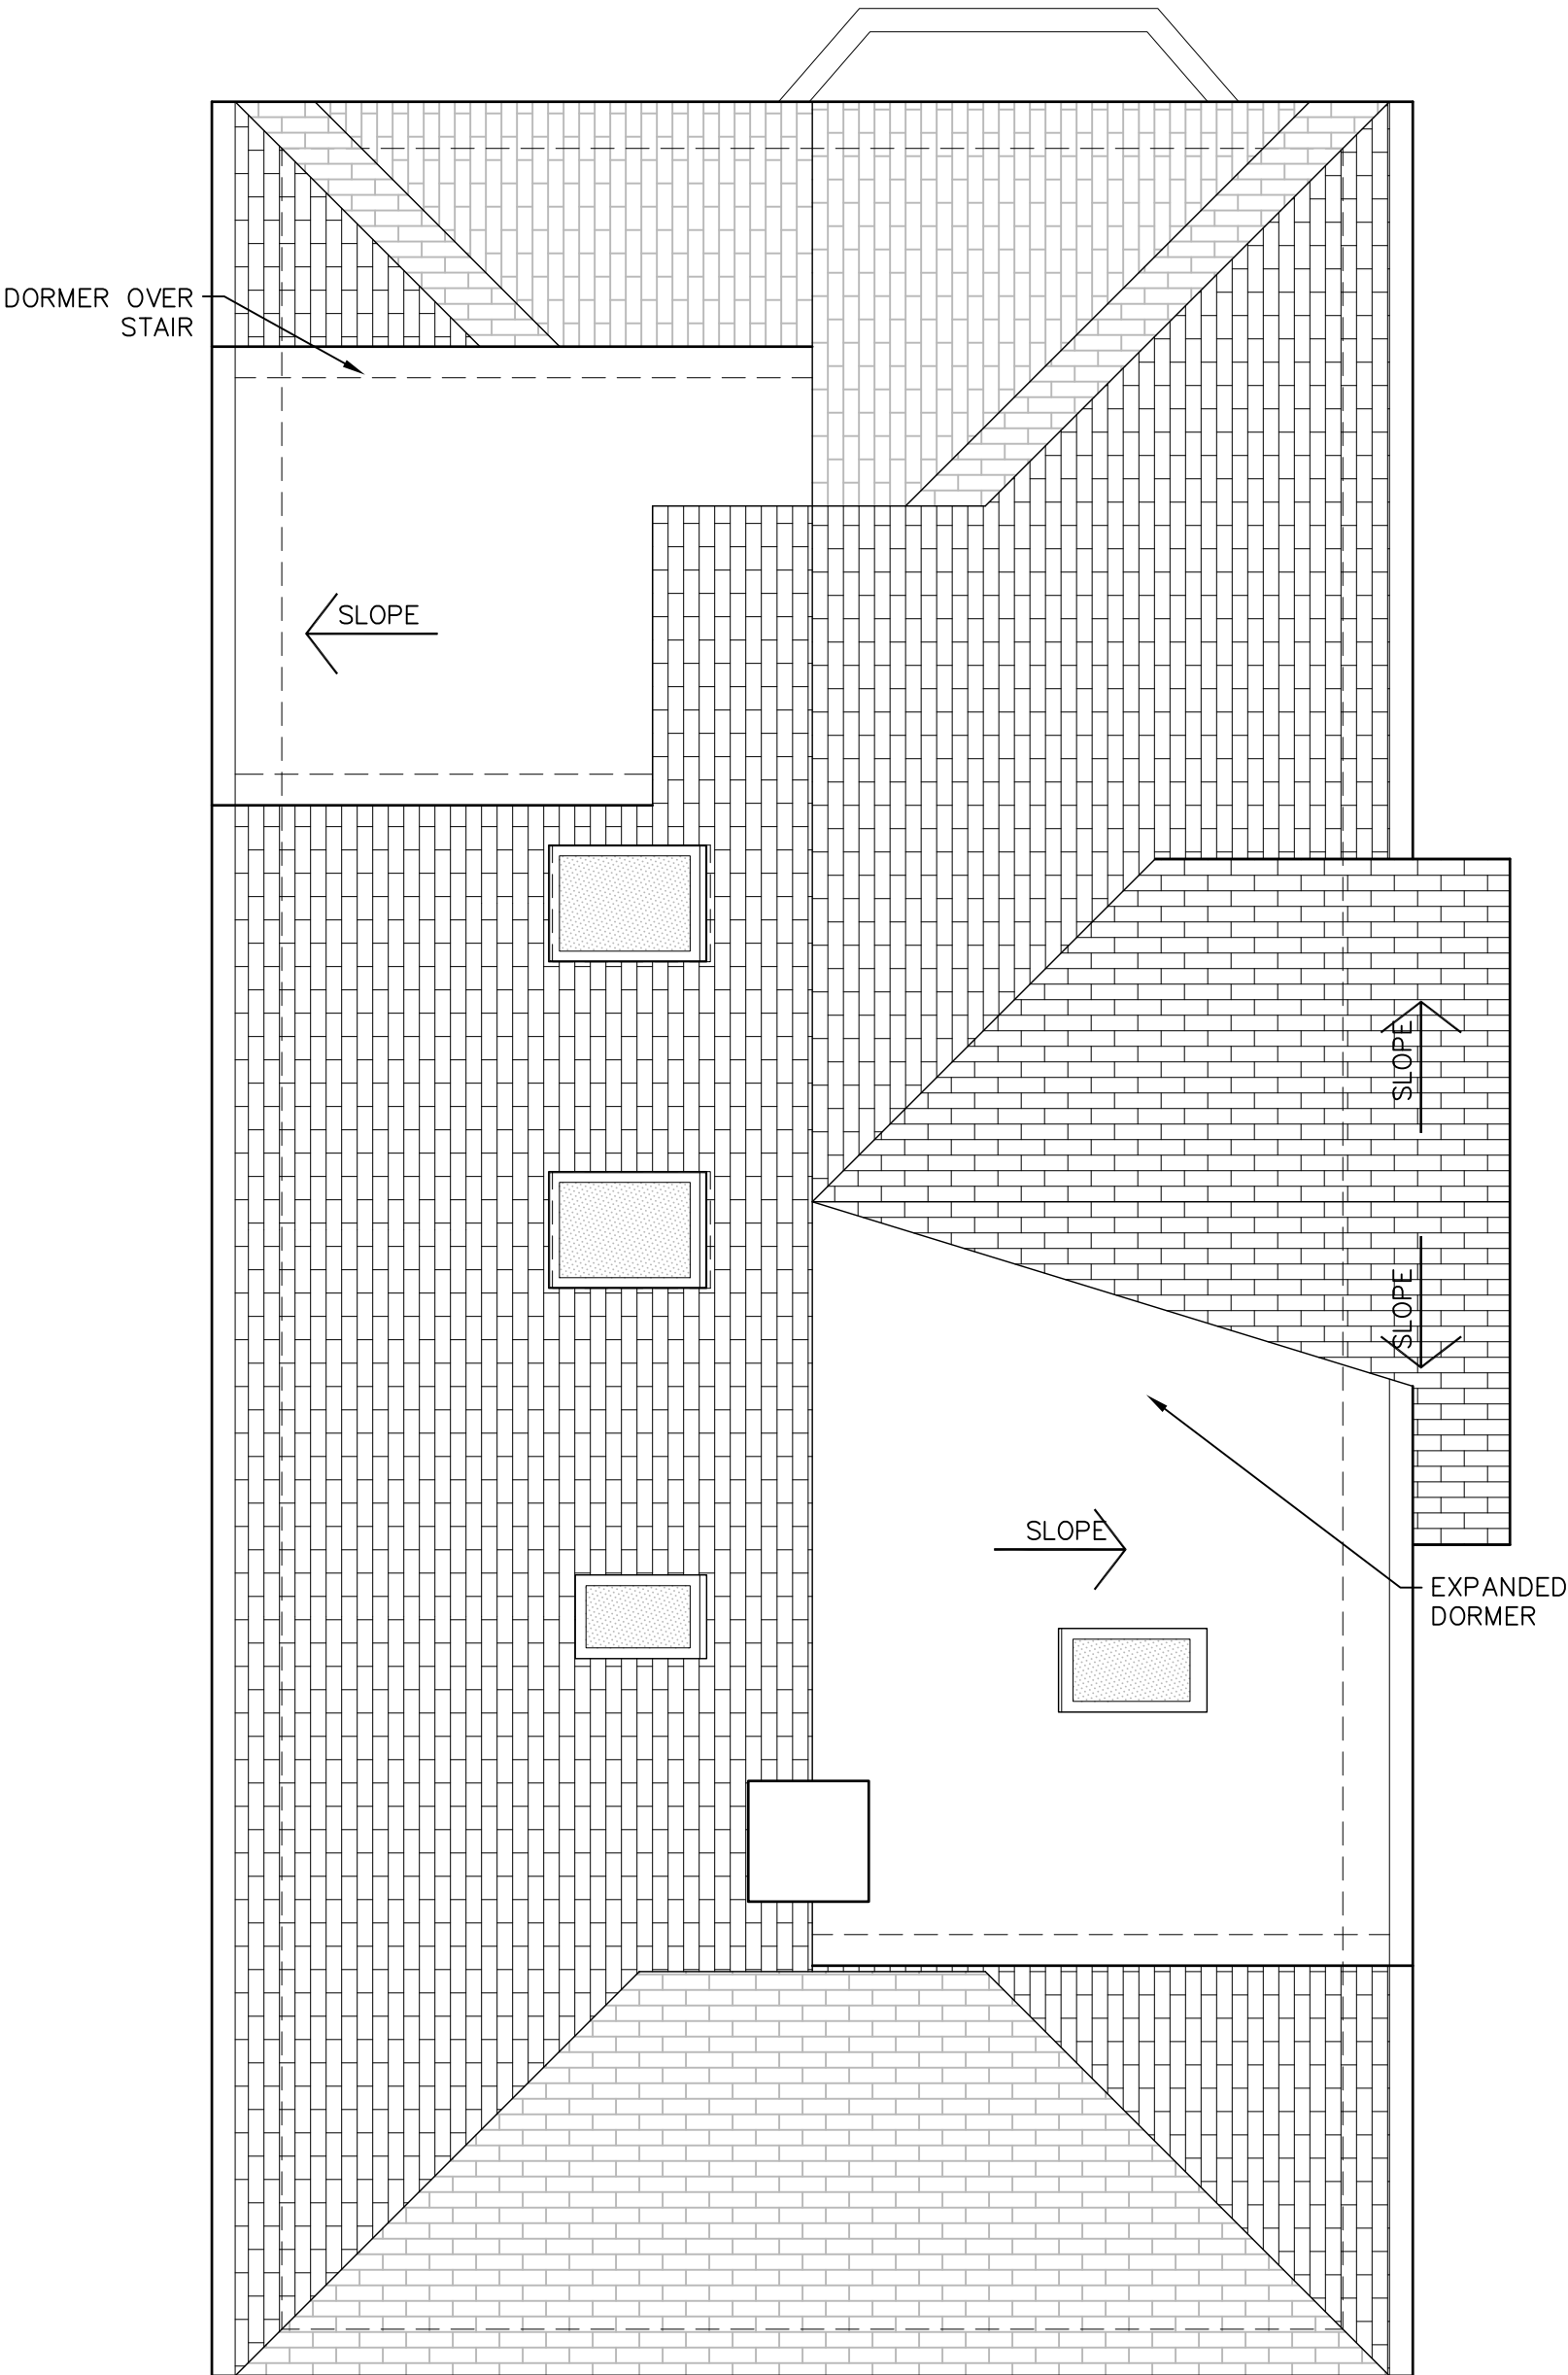

1 PROPOSED PLAN – ROOF
1/4"=1'-0"

PROPOSED PLAN

SHEET A1.4r1	SCALE as shown	<u>Aaron Drasner & Alison Pruchansky</u> 98 Central Street Somerville, MA 02143	al weisz architecture, LLC somerville, MA 02144 617-970-4840
	DATE 2016 Mar 28		

al WEISZ
architecture

building design furniture



1 ELEVATION — EAST
1/4"=1'-0"


ELEVATION

SHEET	SCALE as shown	al weisz architecture building design furniture	
		al weisz architecture, LLC somerville, MA 02144 617-970-4840	
A3.1r1	DATE	Aaron Drasner & Alison Pruchansky 98 Central Street Somerville, MA 02143	
		2016 Mar 29	



1 ELEVATION — NORTH
1/4"=1'-0"

ELEVATION			 building design furniture	
SHEET A3.2r1	SCALE as shown	al weisz architecture, LLC somerville, MA 02144 617-970-4840		
	DATE 2016 Mar 29	Aaron Drasner & Alison Pruchansky 98 Central Street Somerville, MA 02143		

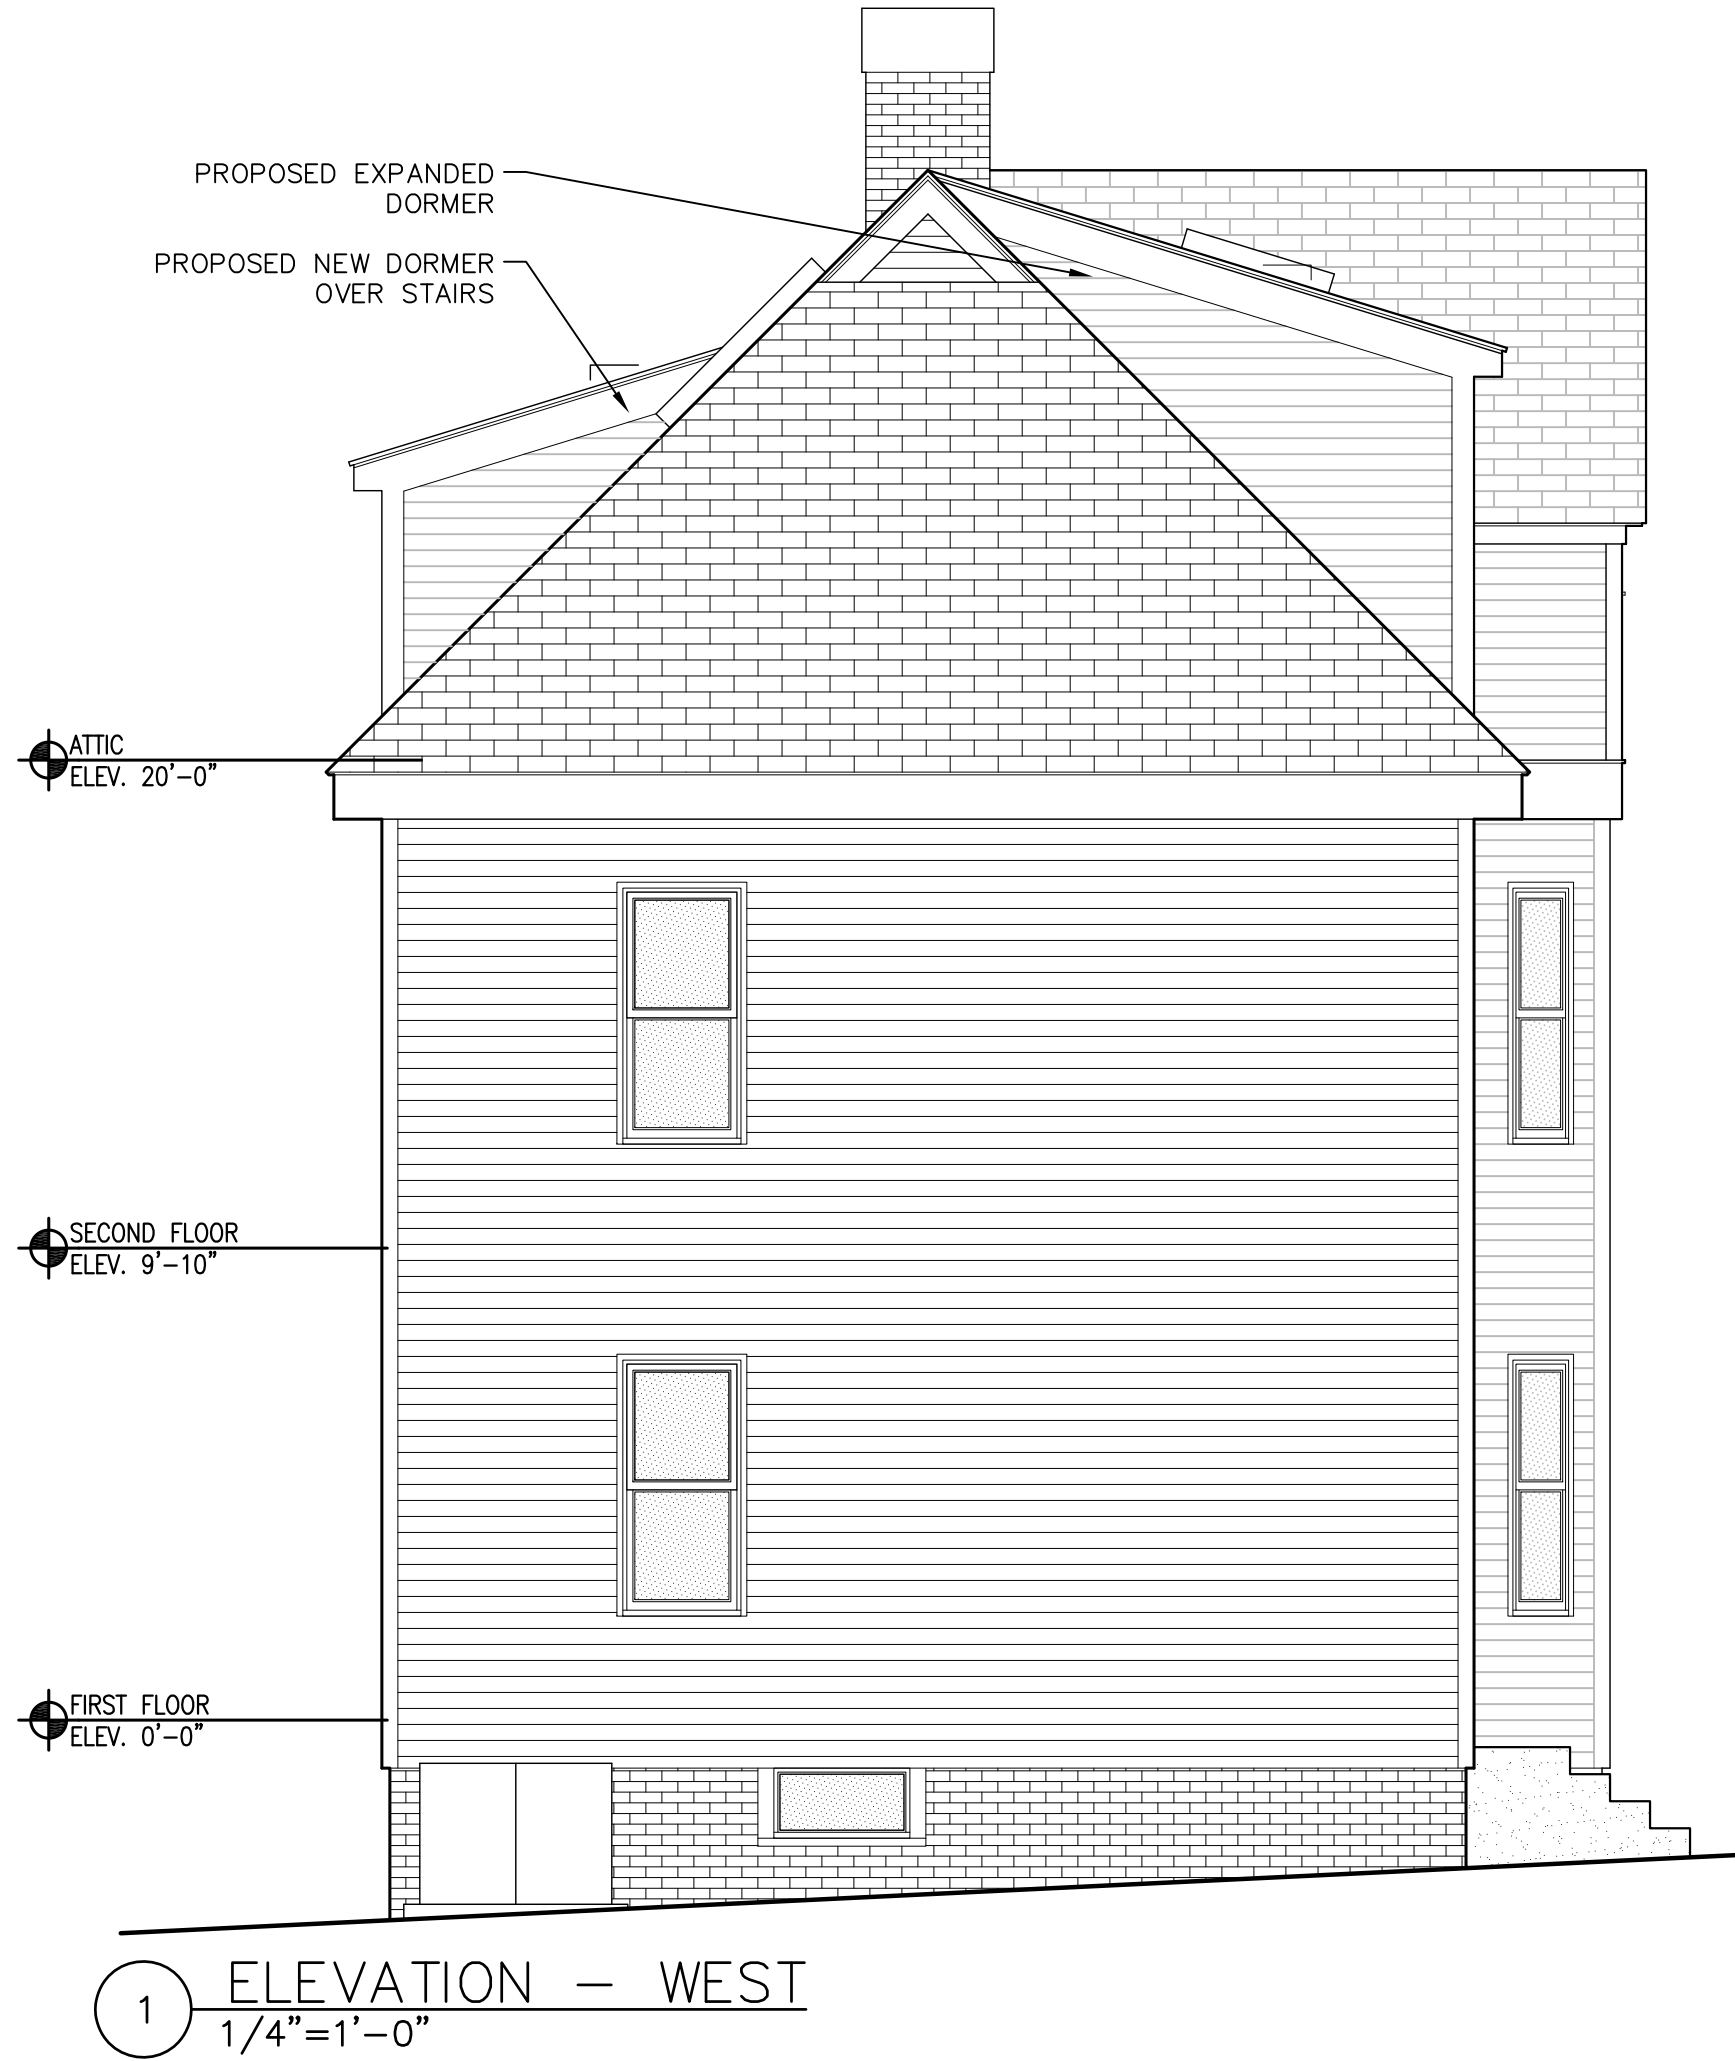

ELEVATION				al weisz architecture	
SHEET	A3.3r1	SCALE	as shown	al weisz architecture, LLC somerville, MA 02144 617-970-4840	building design furniture
		DATE	2016 Mar 29		
		Aaron Drasner & Alison Pruchansky 98 Central Street Somerville, MA 02143			



-0"

FLOOR
10"

OR
0"

PROPOSED EXPANDED
DORMER

1 ELEVATION — SOUTH
1/4"=1'-0"

ELEVATION

al weisz
architecture

building design furniture

al weisz
architecture, LLC
somerville, MA 02144
617-970-4840

Aaron Drasner &
Alison Pruchansky
98 Central Street
Somerville, MA 02143

SCALE as shown

DATE

2016 Mar 29

SHEET
A3.4r1