

- NOTE MATERIALS & COLORS:
- 1) DORMER SIDING TO MATCH HOUSE SIDING IN TYPE & COLOR.
 - 2) WHITE WINDOWS TO MATCH OTHER EXISTING HOUSE WINDOWS.



1 PROPOSED FRONT ELEVATION
Scale: 1/4" = 1'-0"




PROPOSED EXTERIOR ELEVATIONS

SCALE: 1/4" = 1'-0"
DATE: 11-23-2015

GREENE RESIDENCE
74 Chandler St., Somerville MA 02144

REISEN DESIGN ASSOCIATES
20 FARRAR ST. CAMBRIDGE MA 02138
(T) 617.876.7440 (F) 617.876.7443

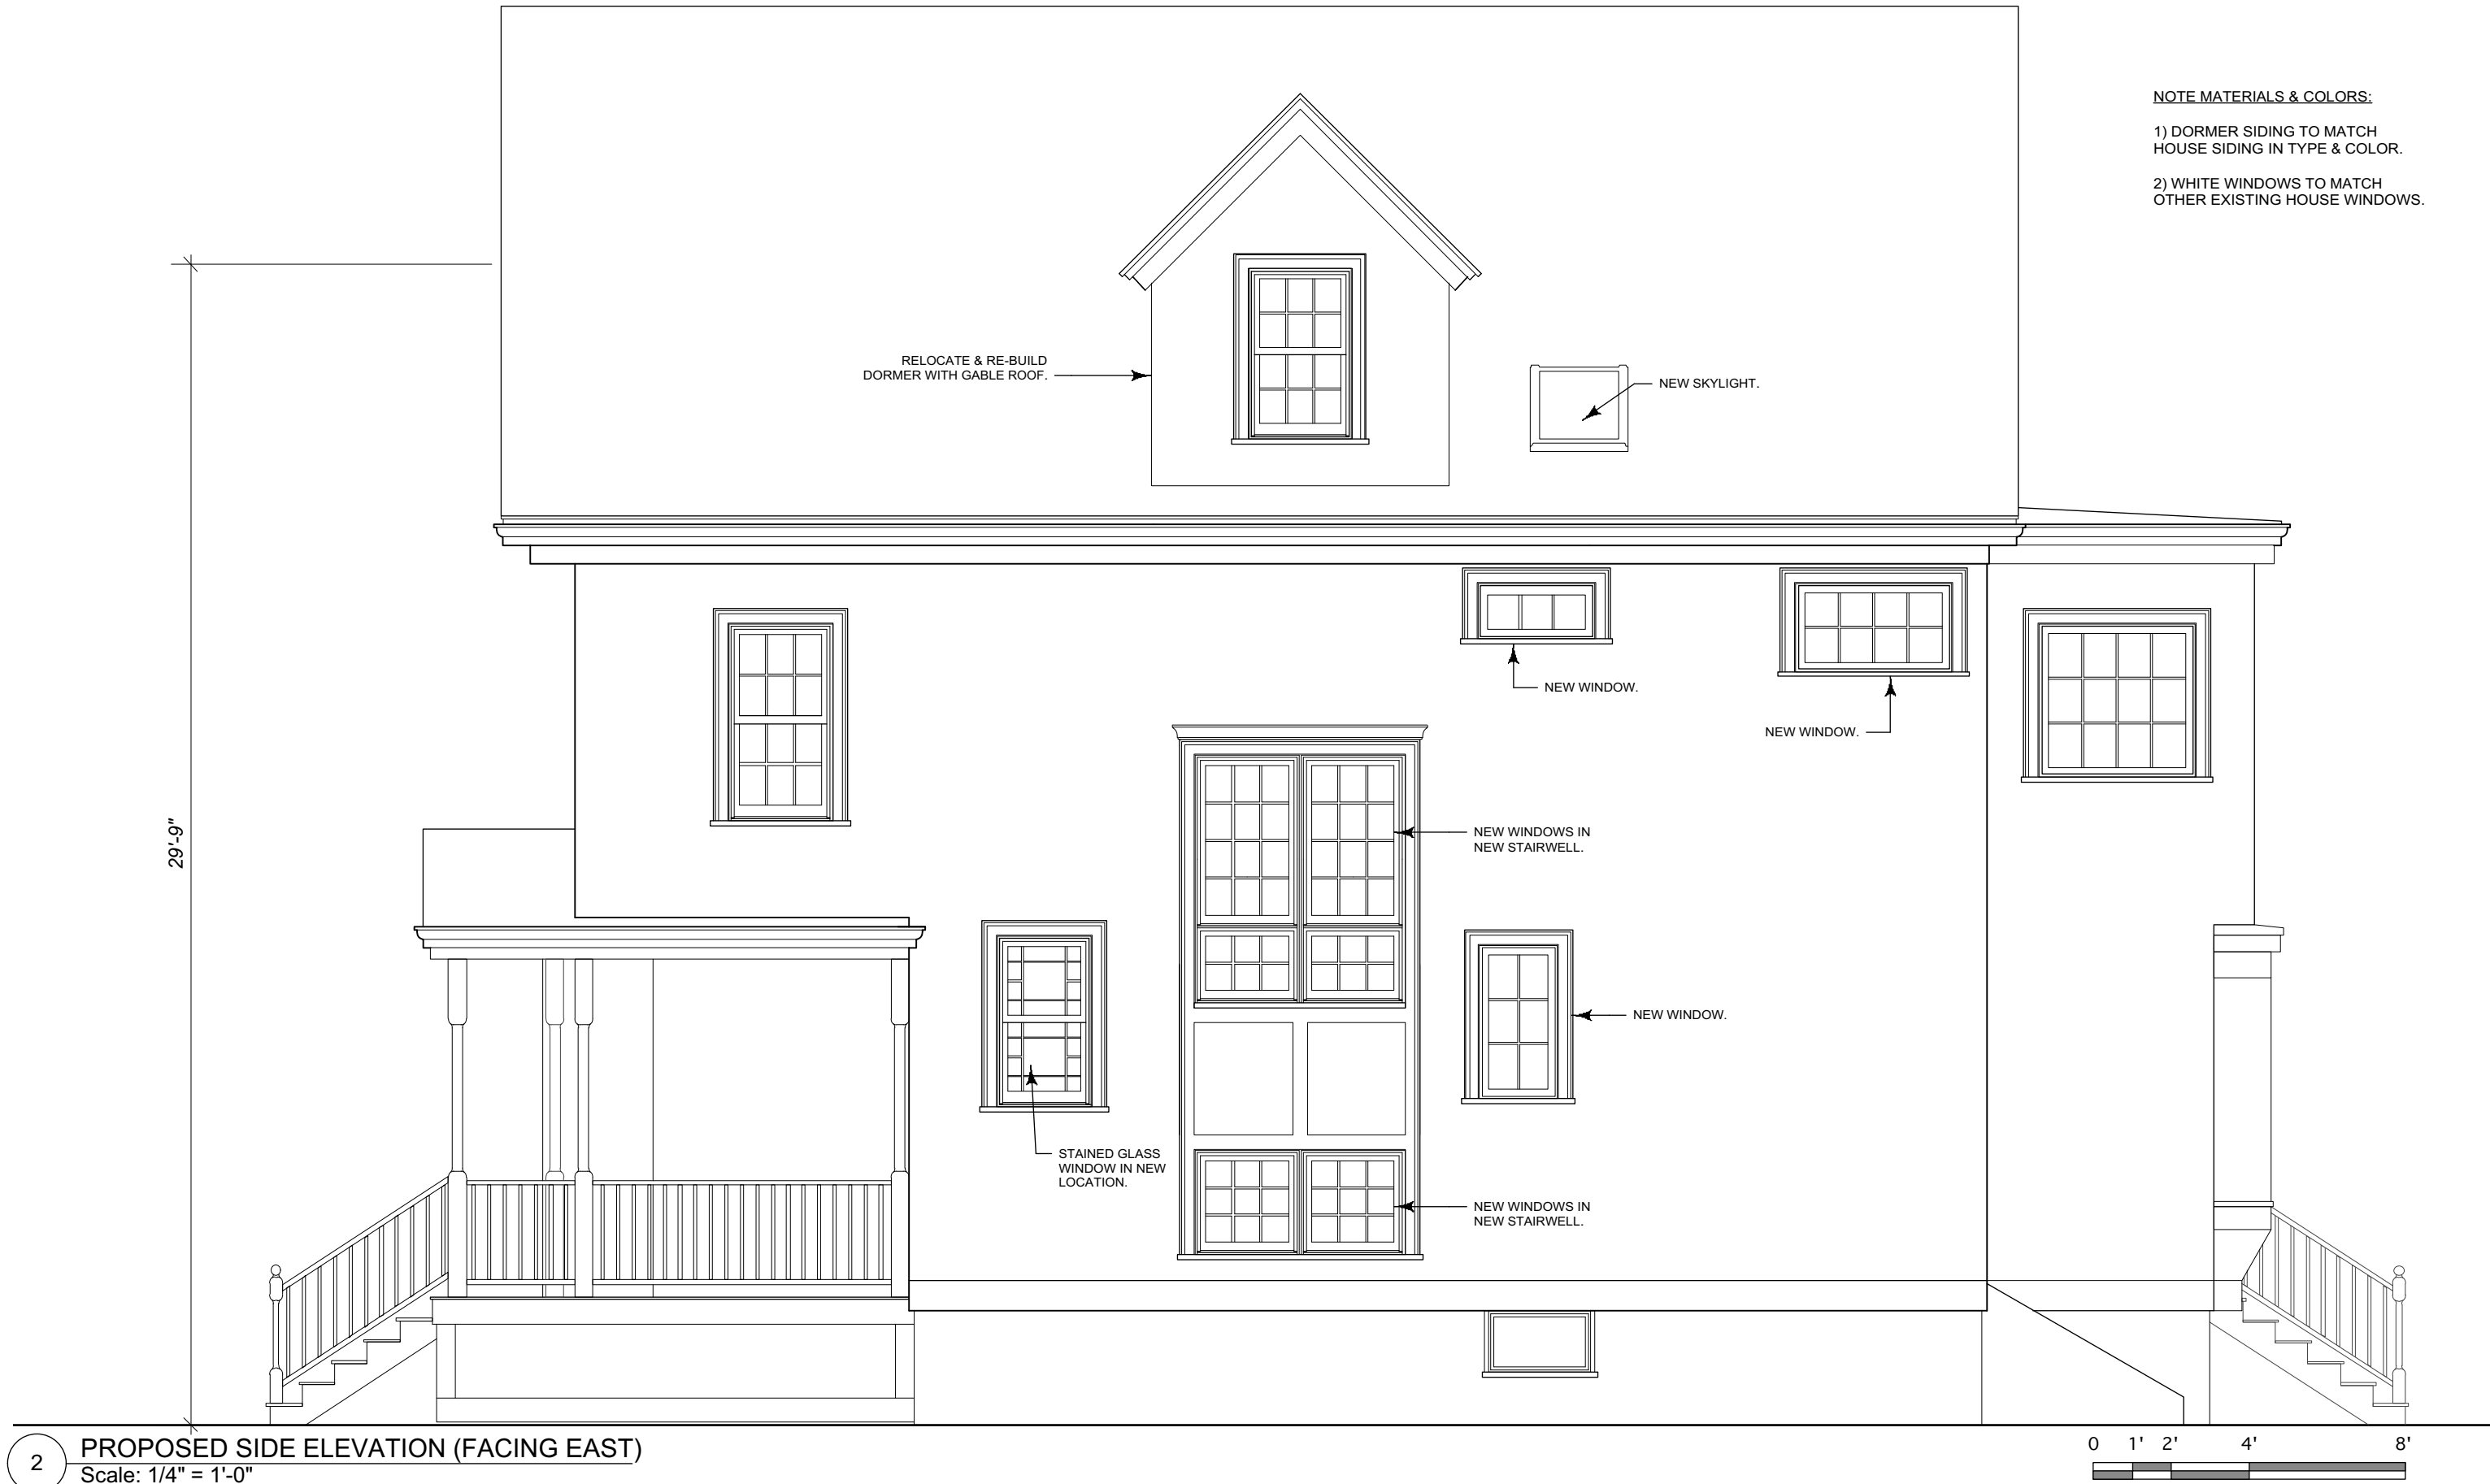

2 PROPOSED SIDE ELEVATION (FACING EAST)
Scale: 1/4" = 1'-0"

PROPOSED EXTERIOR ELEVATIONS

GREENE RESIDENCE
74 Chandler St., Somerville MA 02144


REISEN DESIGN ASSOCIATES

SCALE: 1/4" = 1'-0"
DATE: 11-23-2015

20 FARRAR ST. CAMBRIDGE MA 02138
(T) 617.876.7440 (F) 617.876.7443



3 PROPOSED REAR ELEVATION
Scale: 1/4" = 1'-0"

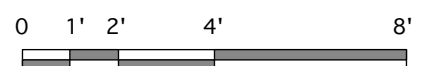

PROPOSED EXTERIOR ELEVATIONS

SCALE: 1/4" = 1'-0"
DATE: 11-23-2015

GREENE RESIDENCE
74 Chandler St., Somerville MA 02144

REISEN DESIGN ASSOCIATES
20 FARRAR ST. CAMBRIDGE MA 02138
(T) 617.876.7440 (F) 617.876.7443



4 PROPOSED SIDE ELEVATION (FACING WEST)
Scale: 1/4" = 1'-0"

PROPOSED EXTERIOR ELEVATIONS

SCALE: 1/4" = 1'-0"
DATE: 11-23-2015

GREENE RESIDENCE
74 Chandler St., Somerville MA 02144

REISEN DESIGN ASSOCIATES

20 FARRAR ST. CAMBRIDGE MA 02138
(T) 617.876.7440 (F) 617.876.7443