



Elevation of building



Proposed cafe space facing ramp



Proposed cafe space facing driveway

SHEET INDEX

Owners:
Highland Armory Realty Trust
191 Highland Ave.
Somerville, MA.


file C:10-11the armory
8-05 armory ramp changes

OWNER :
Highland Armory Realty Trust

ARCHITECT :
William Schaefer & Assoc. Architects
15 Bay Street
Cambridge, MA.

Project:
Existing Building Conditions

16 July 2012

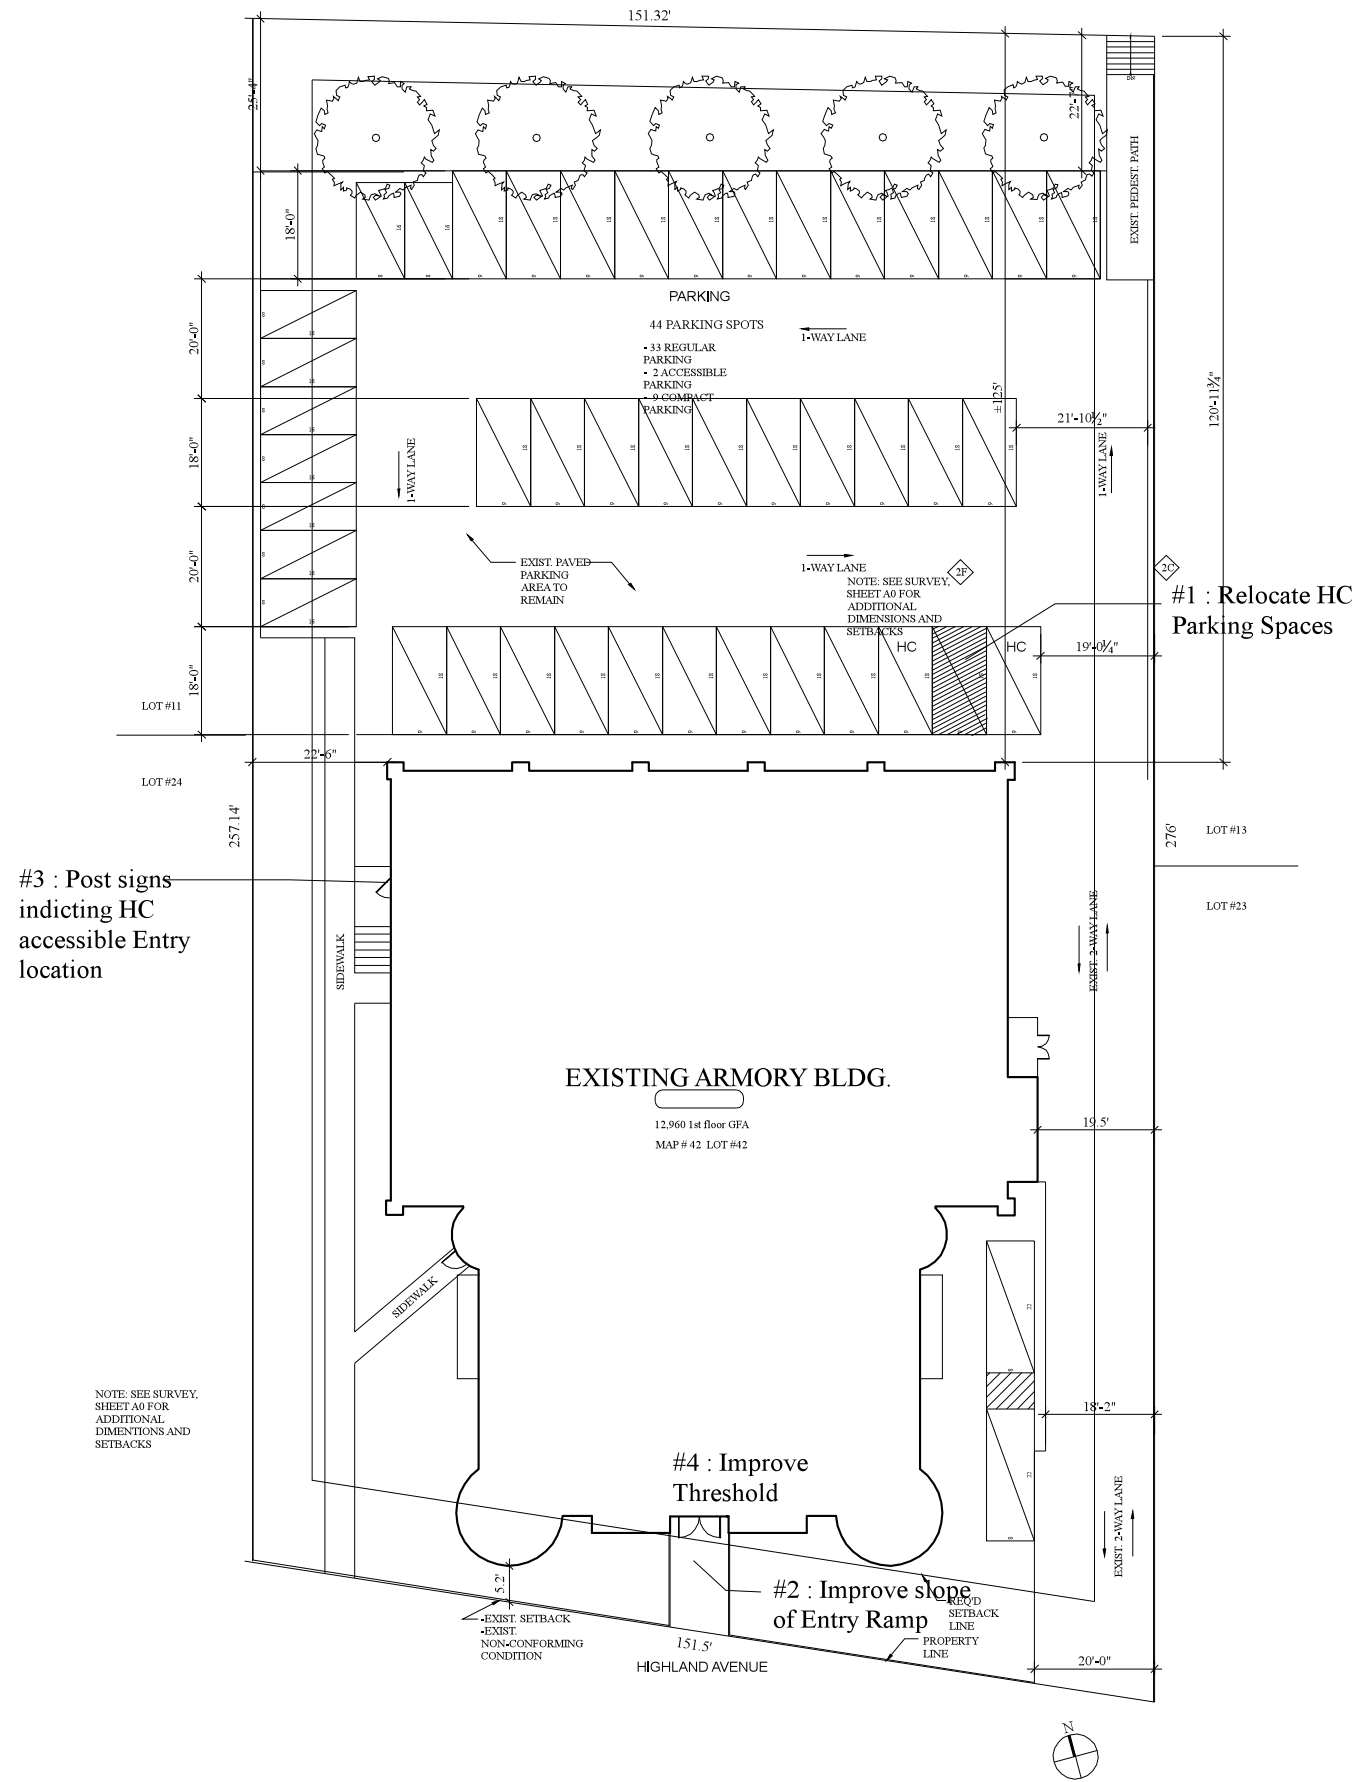

NOTES

PROJECT

191 Highland Ave.
Somerville, MA

OWNER

Mr. Joseph Sater

DATE

16 July 2012

ARCHITECT


WILLIAM SCHAEFER
& ASSOC./Architects

15 BAY STREET
CAMBRIDGE, MA.
617.661.7582

SHEET CONTENTS

Site Plan

S.1

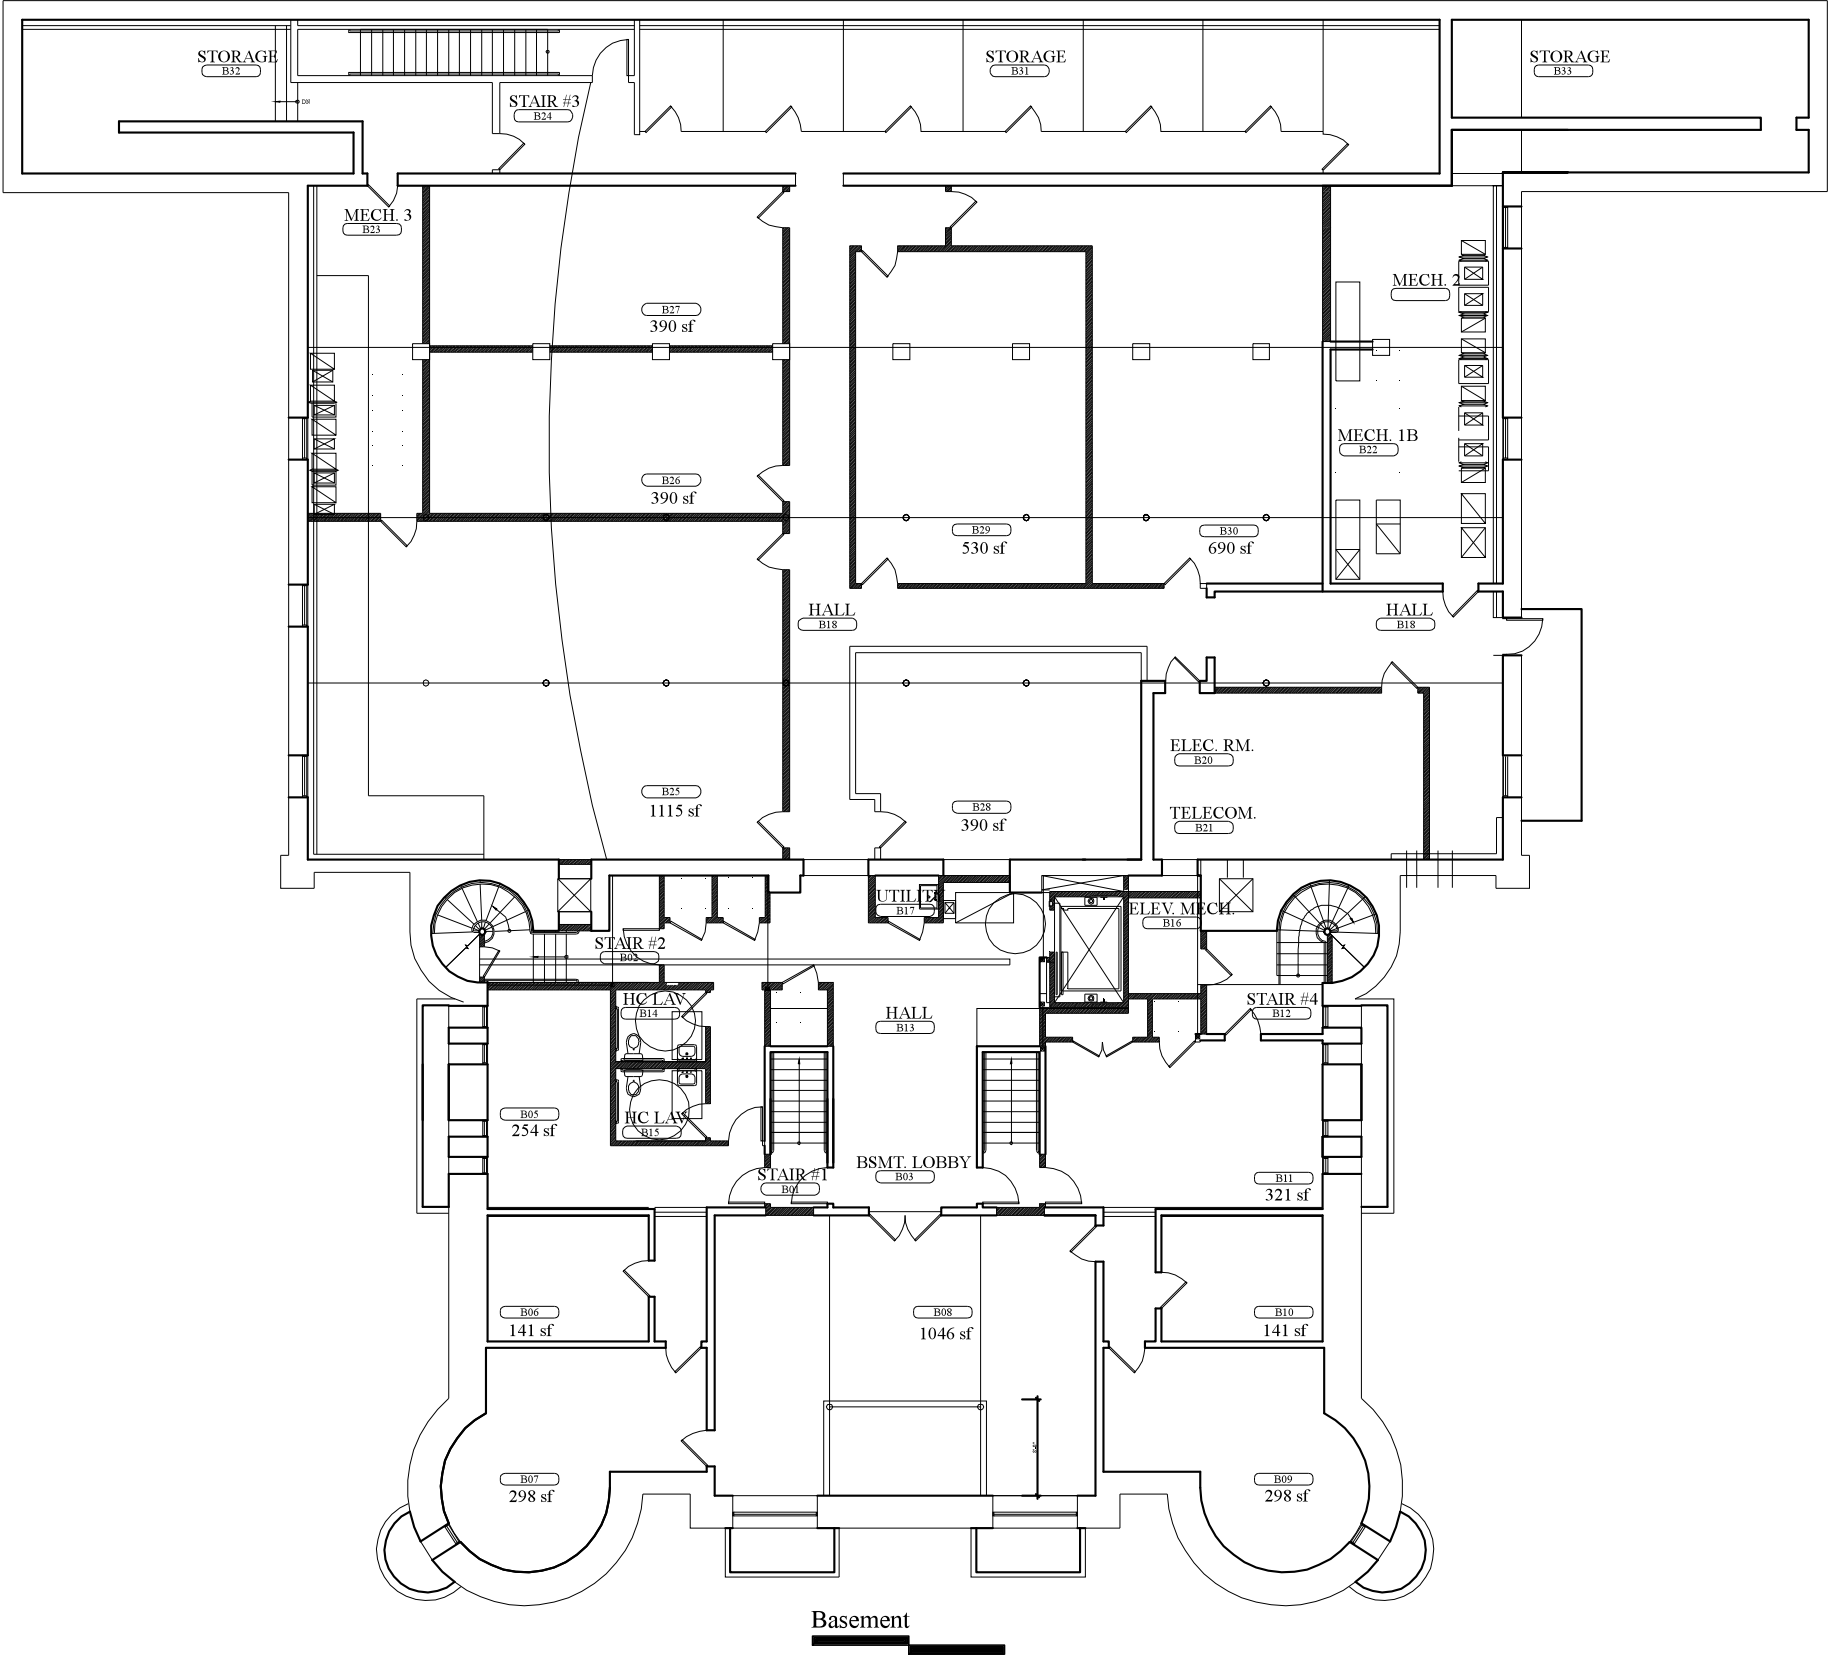

NOTES

PROJECT
191 Highland Ave.
Somerville, MA


OWNER
Mr. Joseph Sater

DATE
16 July 2012

ARCHITECT
WILLIAM SCHAEFER
& ASSOC./Architects
15 BAY STREET
CAMBRIDGE, MA.
617.661.7582

SHEET CONTENTS
Basement Plan

1.0

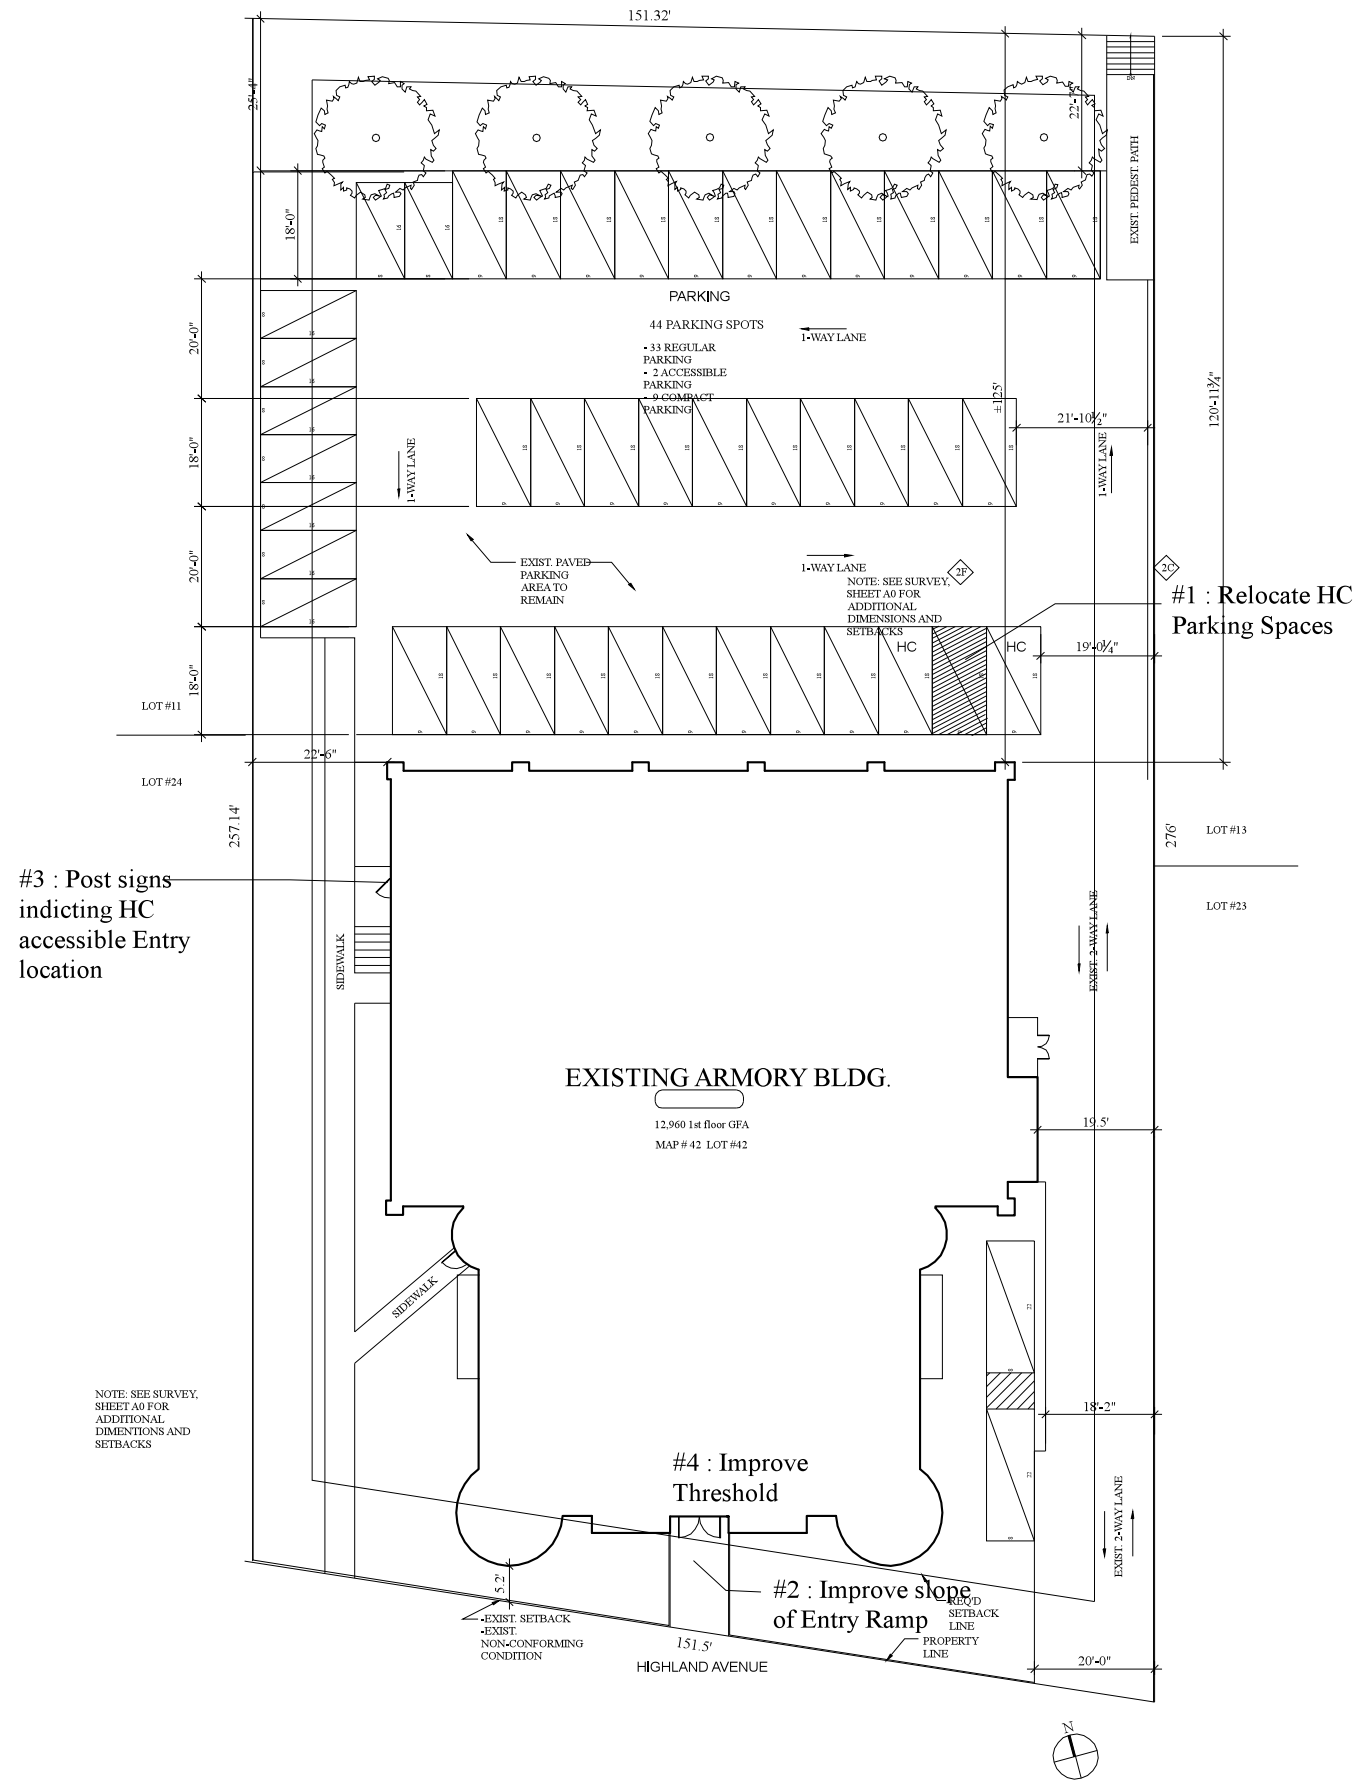

NOTES

PROJECT

191 Highland Ave.
Somerville, MA

OWNER

Mr. Joseph Sater

DATE

16 July 2012

ARCHITECT


WILLIAM SCHAEFER
& ASSOC./Architects

15 BAY STREET
CAMBRIDGE, MA.
617.661.7582

SHEET CONTENTS

Site Plan

S.1

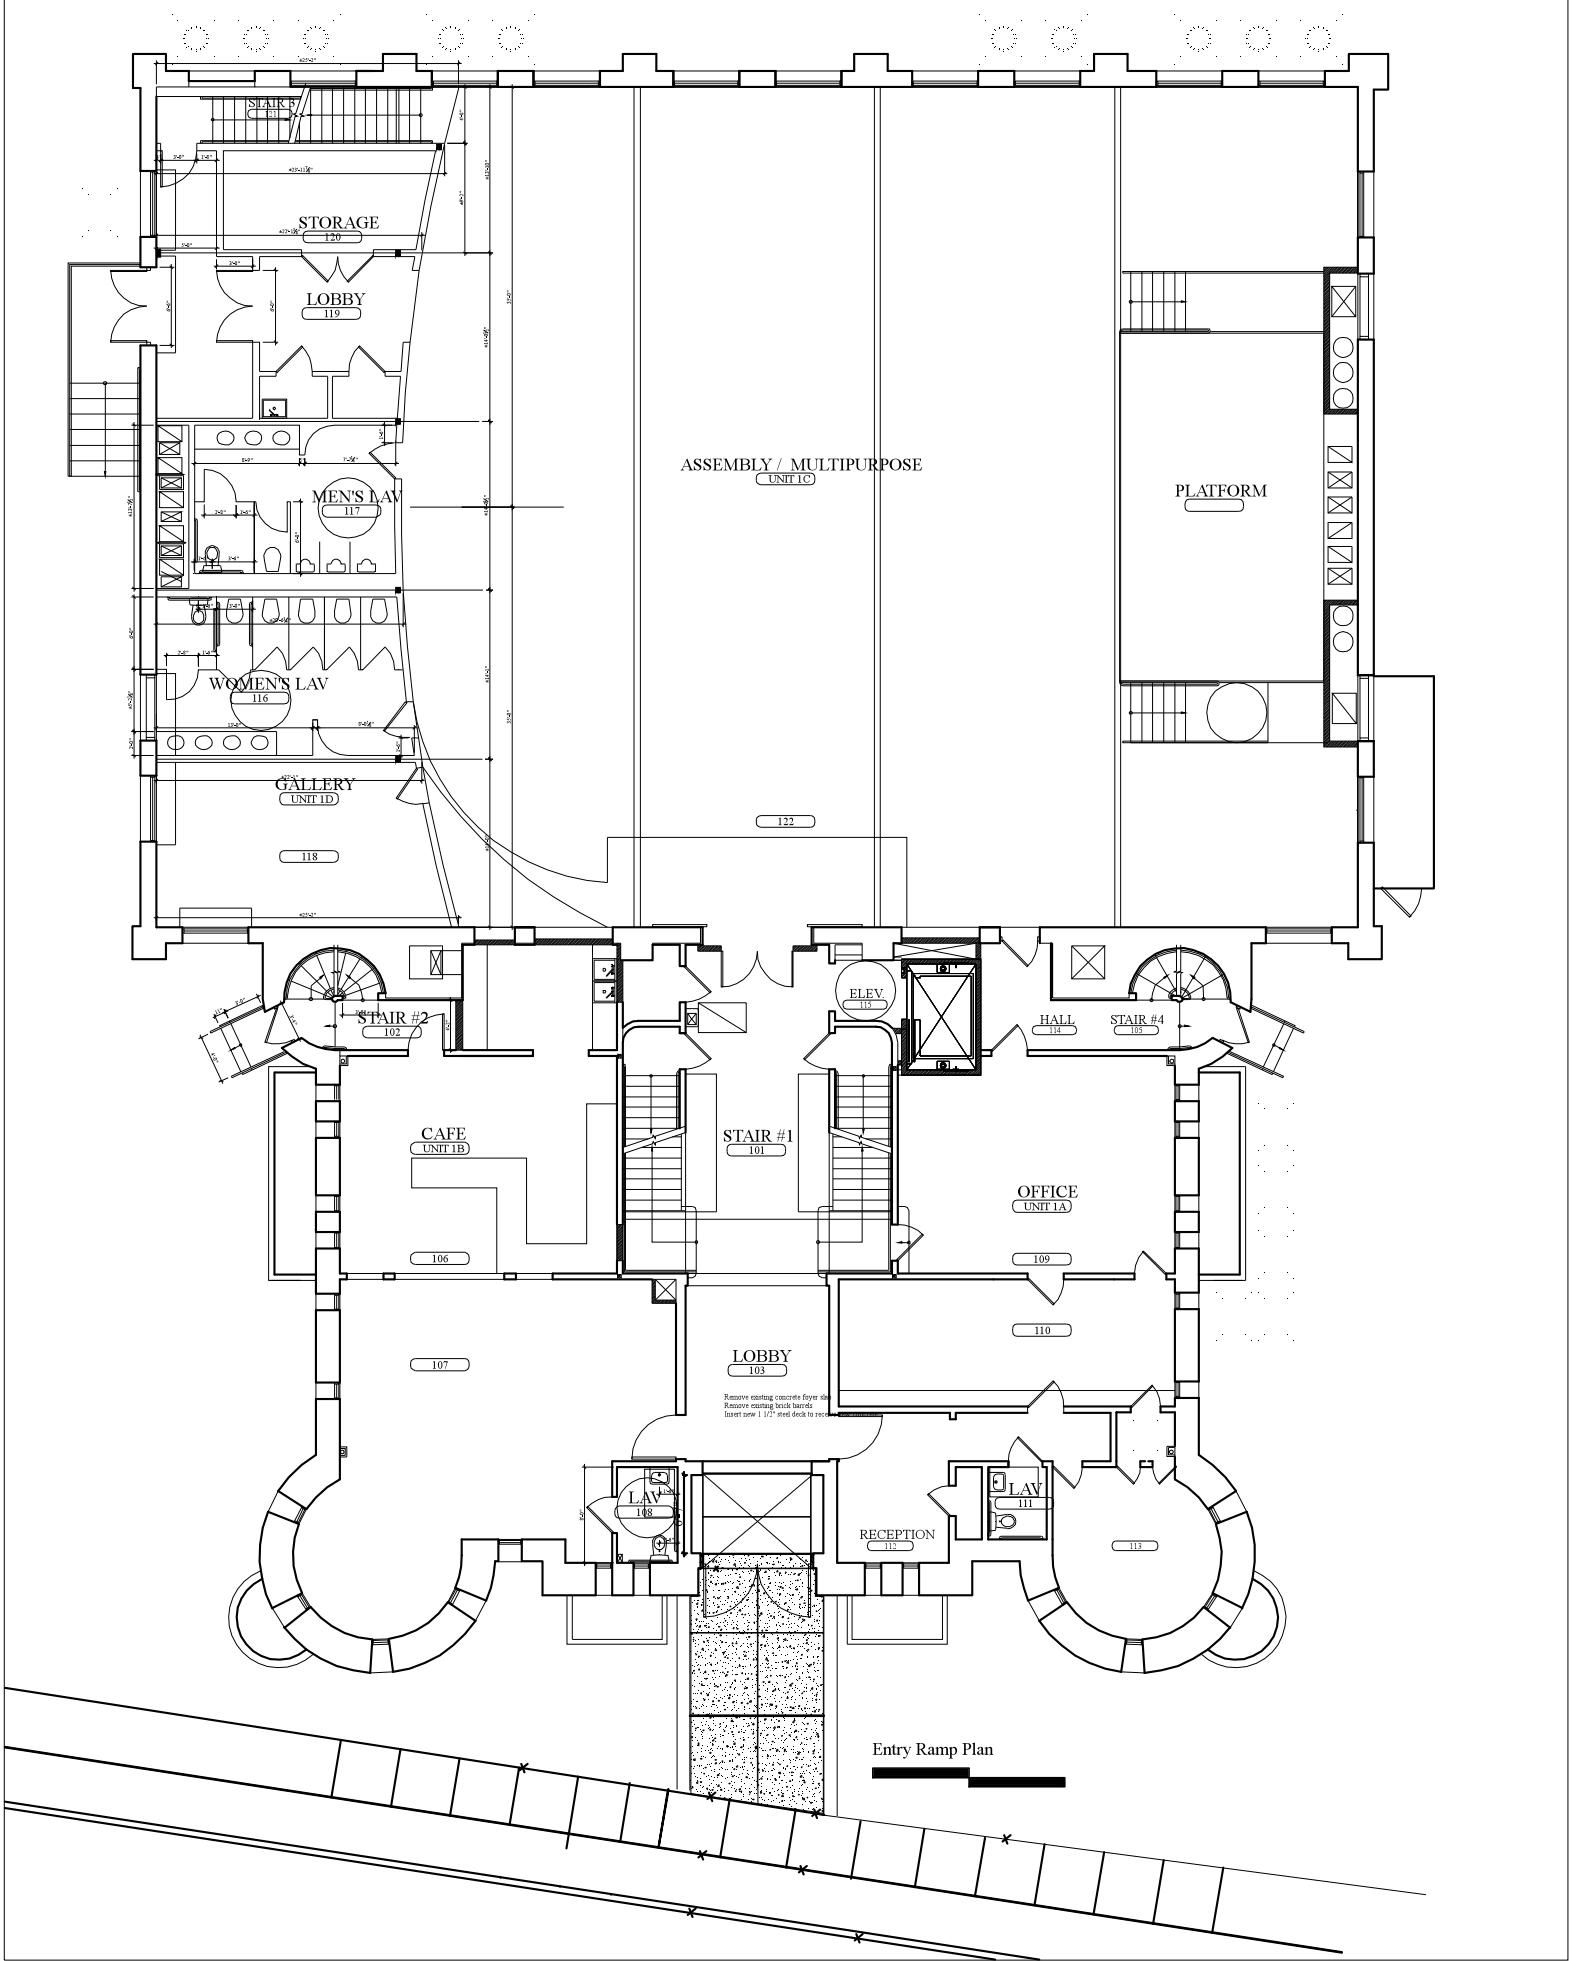

NOTES


PROJECT
191 Highland Ave.
Somerville, MA

OWNER
Mr. Joseph Sater

DATE
16 July 2012

ARCHITECT
WILLIAM SCHAEFER
& ASSOC./Architects
15 BAY STREET
CAMBRIDGE, MA.
617.661.7582

SHEET CONTENTS
1st Floor
Plan
1.1

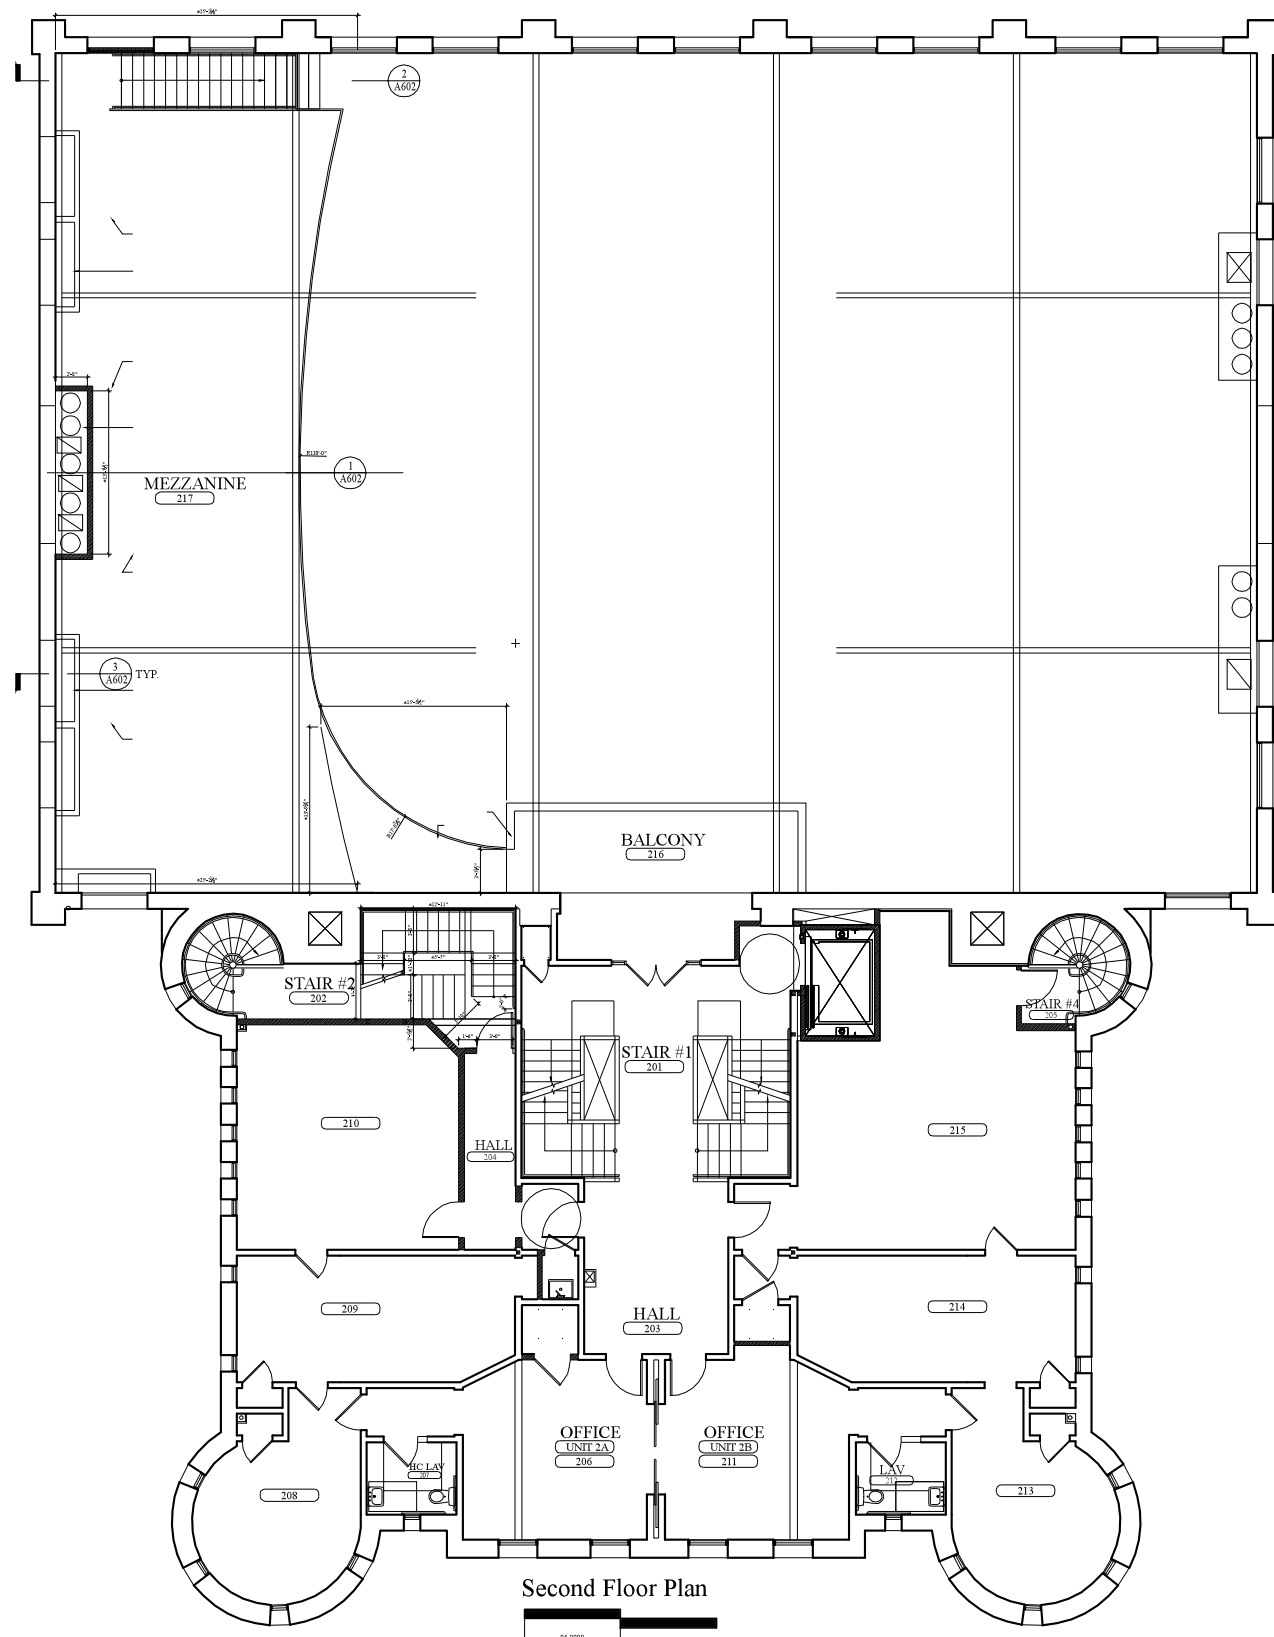

NOTES

PROJECT
191 Highland Ave.
Somerville, MA


OWNER
Mr. Joseph Sater

DATE
16 July 2012

ARCHITECT
WILLIAM SCHAEFER
& ASSOC./Architects
15 BAY STREET
CAMBRIDGE, MA.
617.661.7582

SHEET CONTENTS
2nd Floor
Plan

1.2

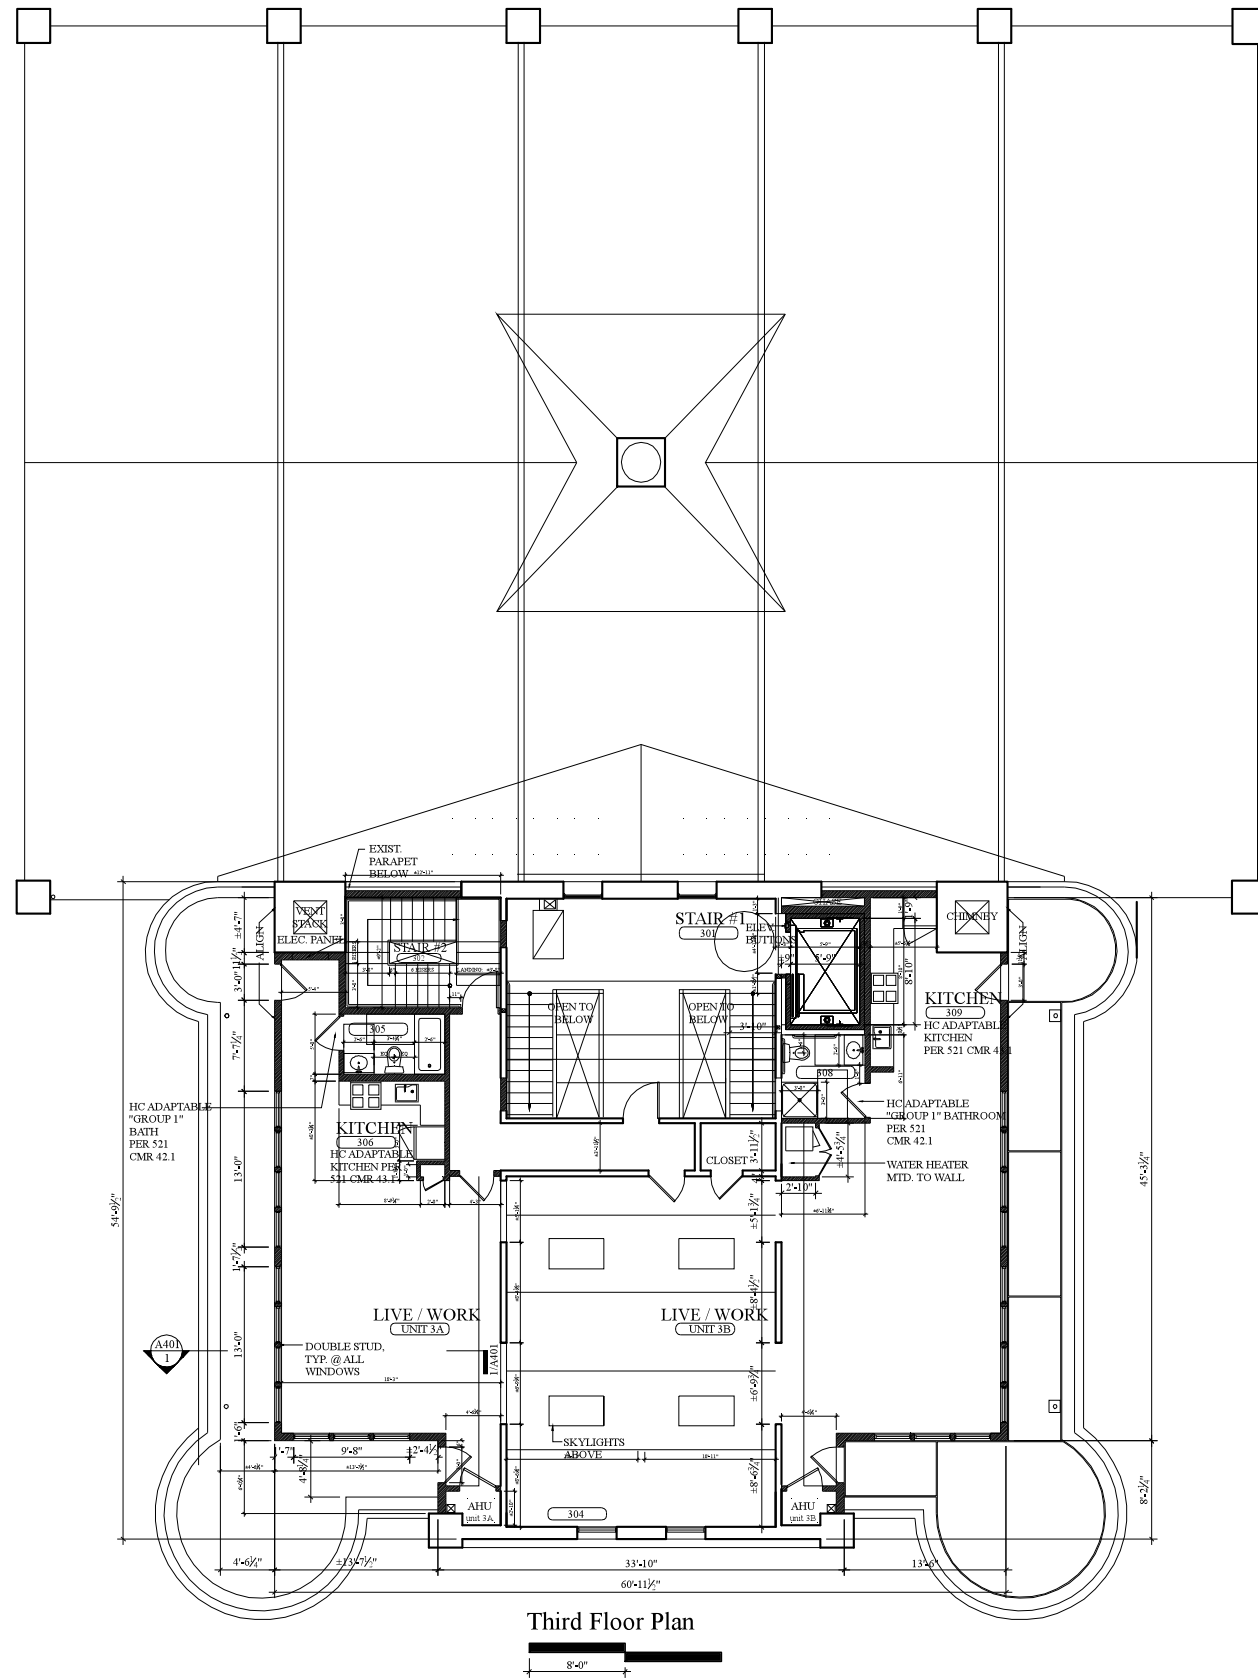

NOTES

PROJECT
191 Highland Ave.
Somerville, MA


OWNER
Highland Armory
Realty Trust

DATE
16 July 2012

ARCHITECT
WILLIAM SCHAEFER
& ASSOC./Architects
15 BAY STREET
CAMBRIDGE, MA.
617.661.7582

SHEET CONTENTS
3rd Floor
Plan

1.3

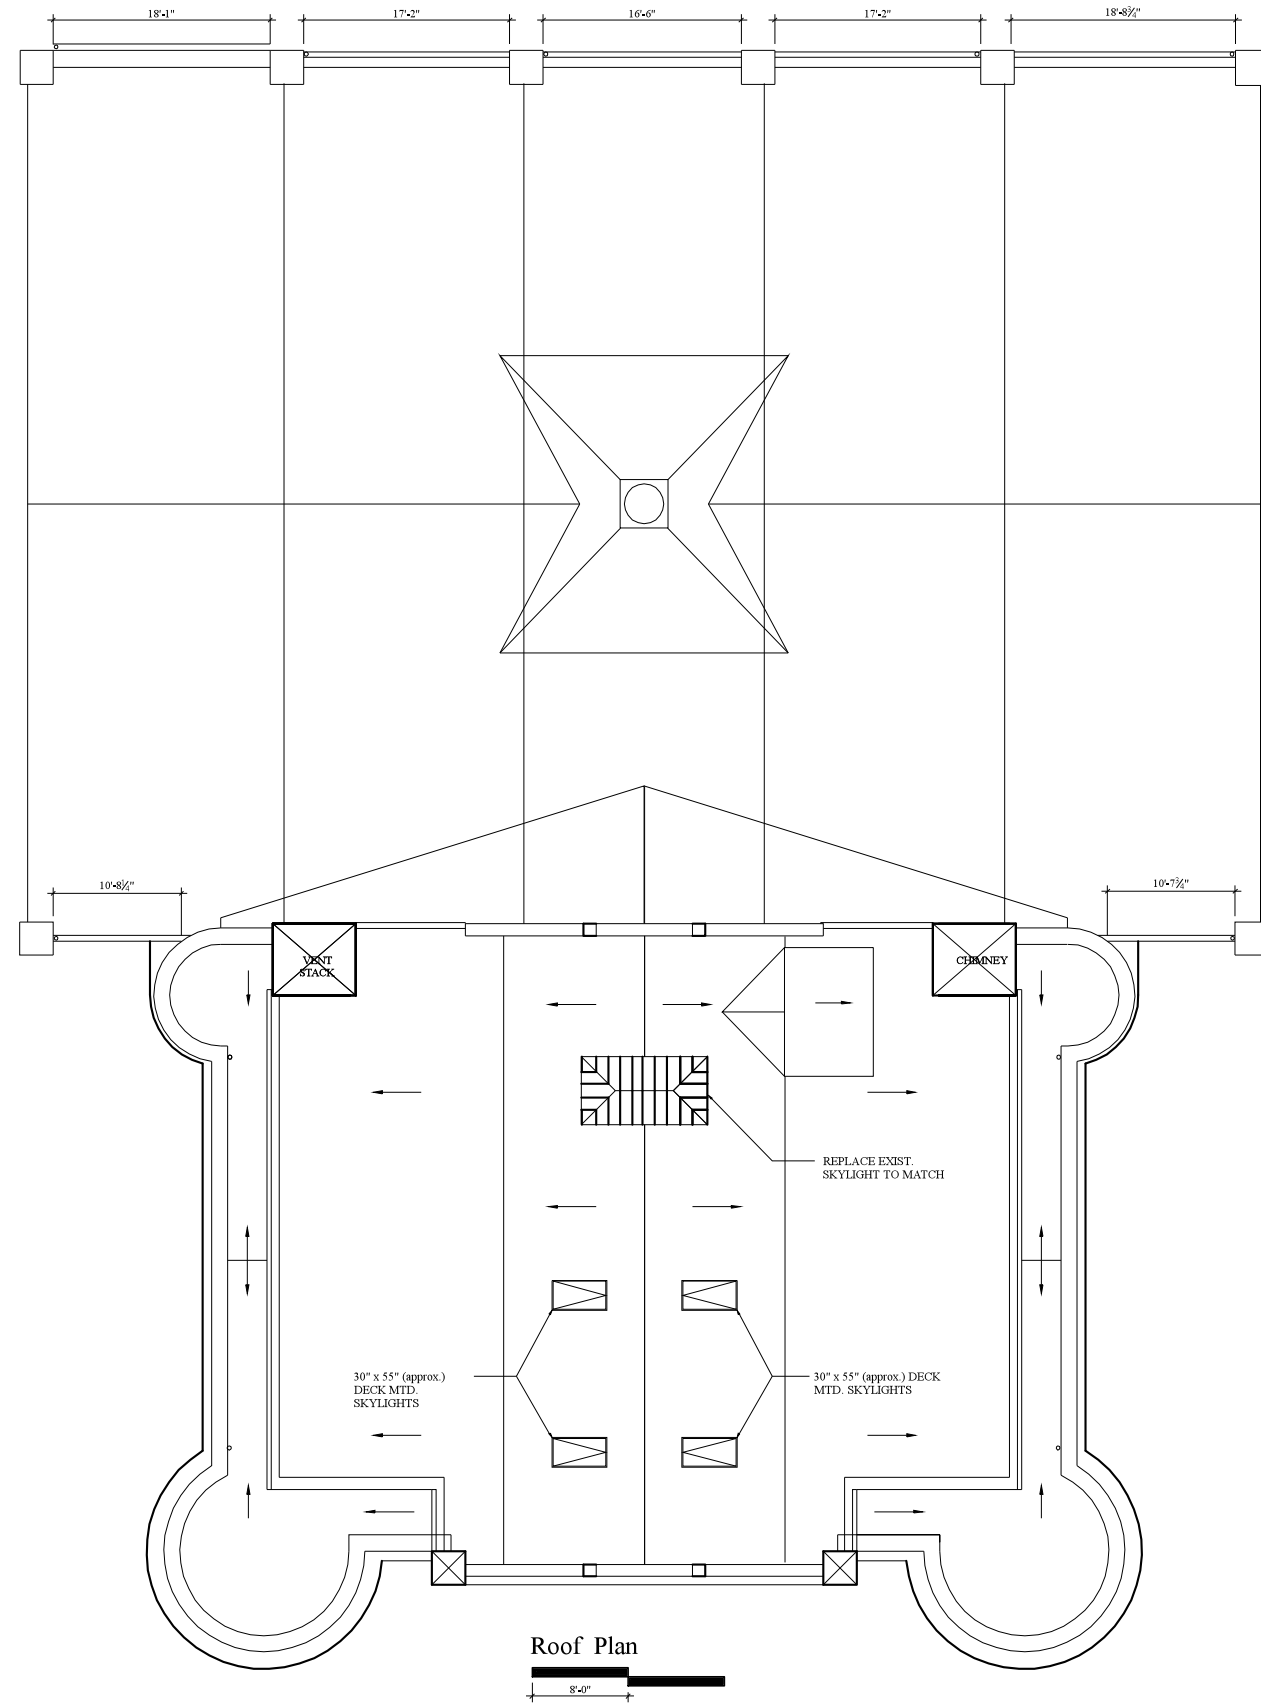

NOTES

PROJECT
191 Highland Ave.
Somerville, MA




OWNER
Mr. Joseph Sater

DATE
16 July 2012

ARCHITECT
WILLIAM SCHAEFER
& ASSOC./Architects
15 BAY STREET
CAMBRIDGE, MA.
617.661.7582

SHEET CONTENTS
Roof Plan

1.4

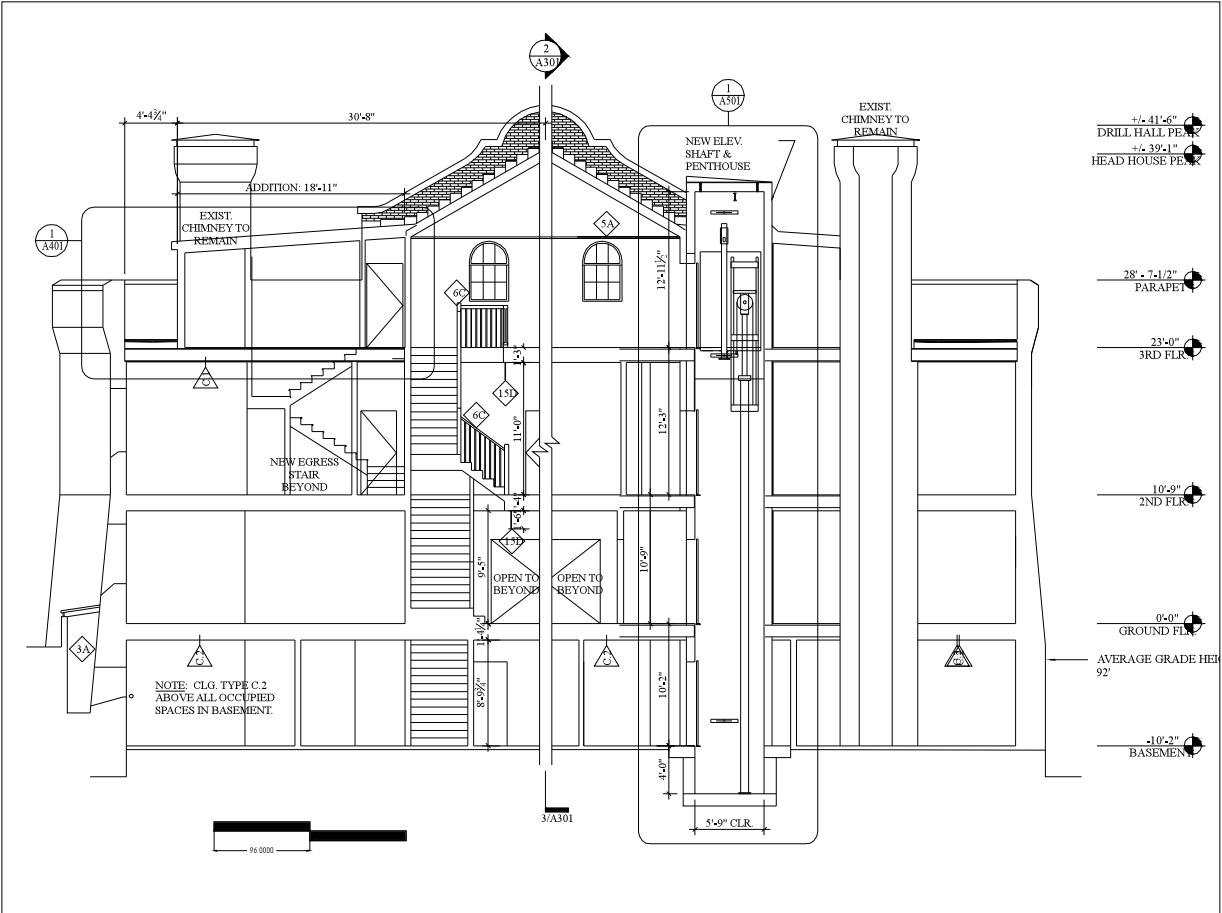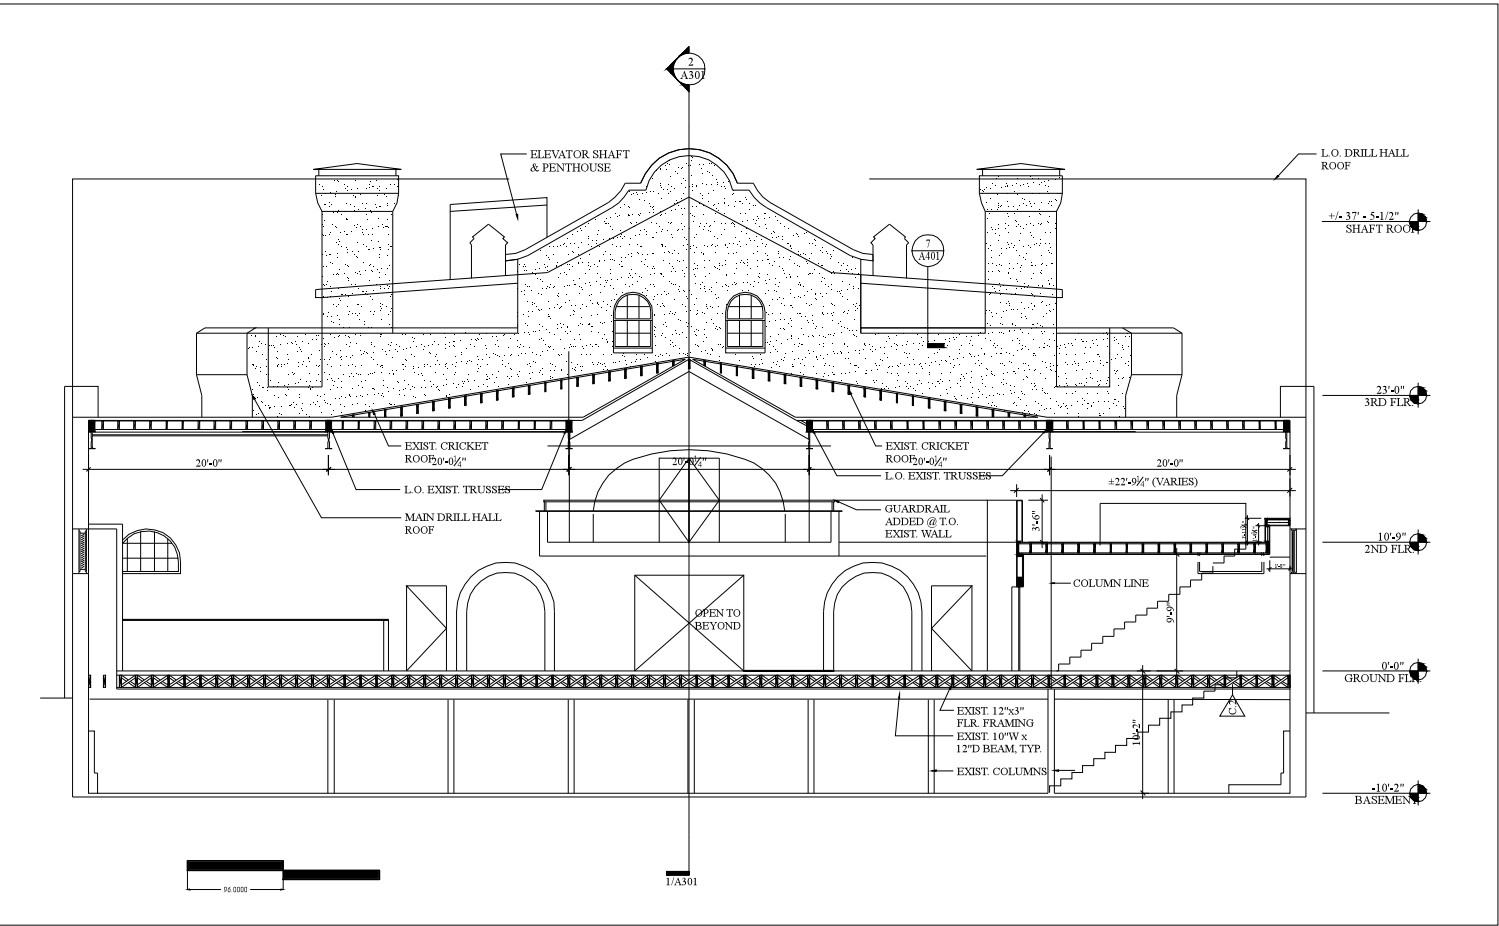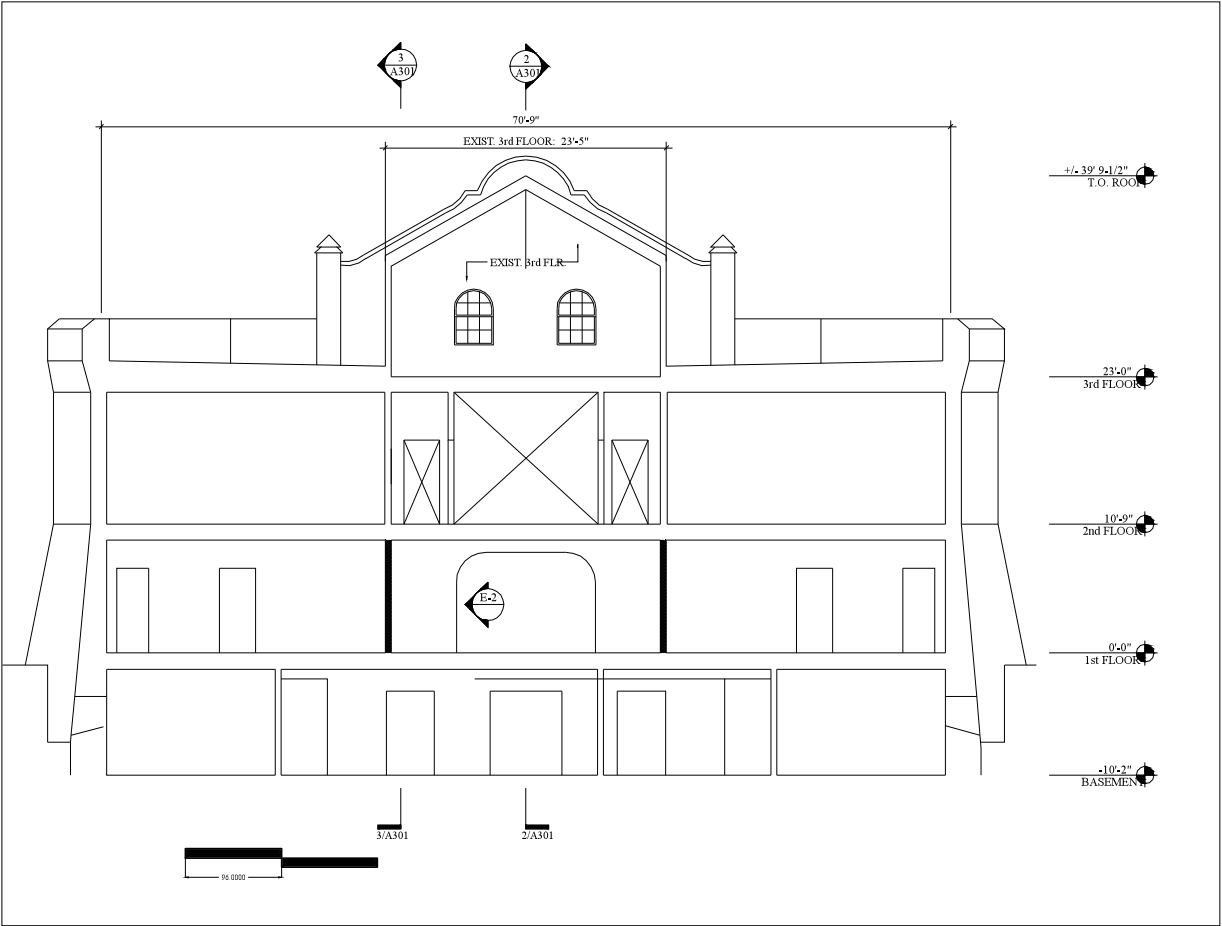

NOTES

PROJECT
191 Highland Ave.
Somerville, MA

OWNER
Mr. Joseph Sater

DATE
16 July 2012

ARCHITECT
WILLIAM SCHAEFER
& ASSOC./Architects

15 BAY STREET
CAMBRIDGE, MA.
617.661.7582

SHEET CONTENTS
Section
elevations

3.0