


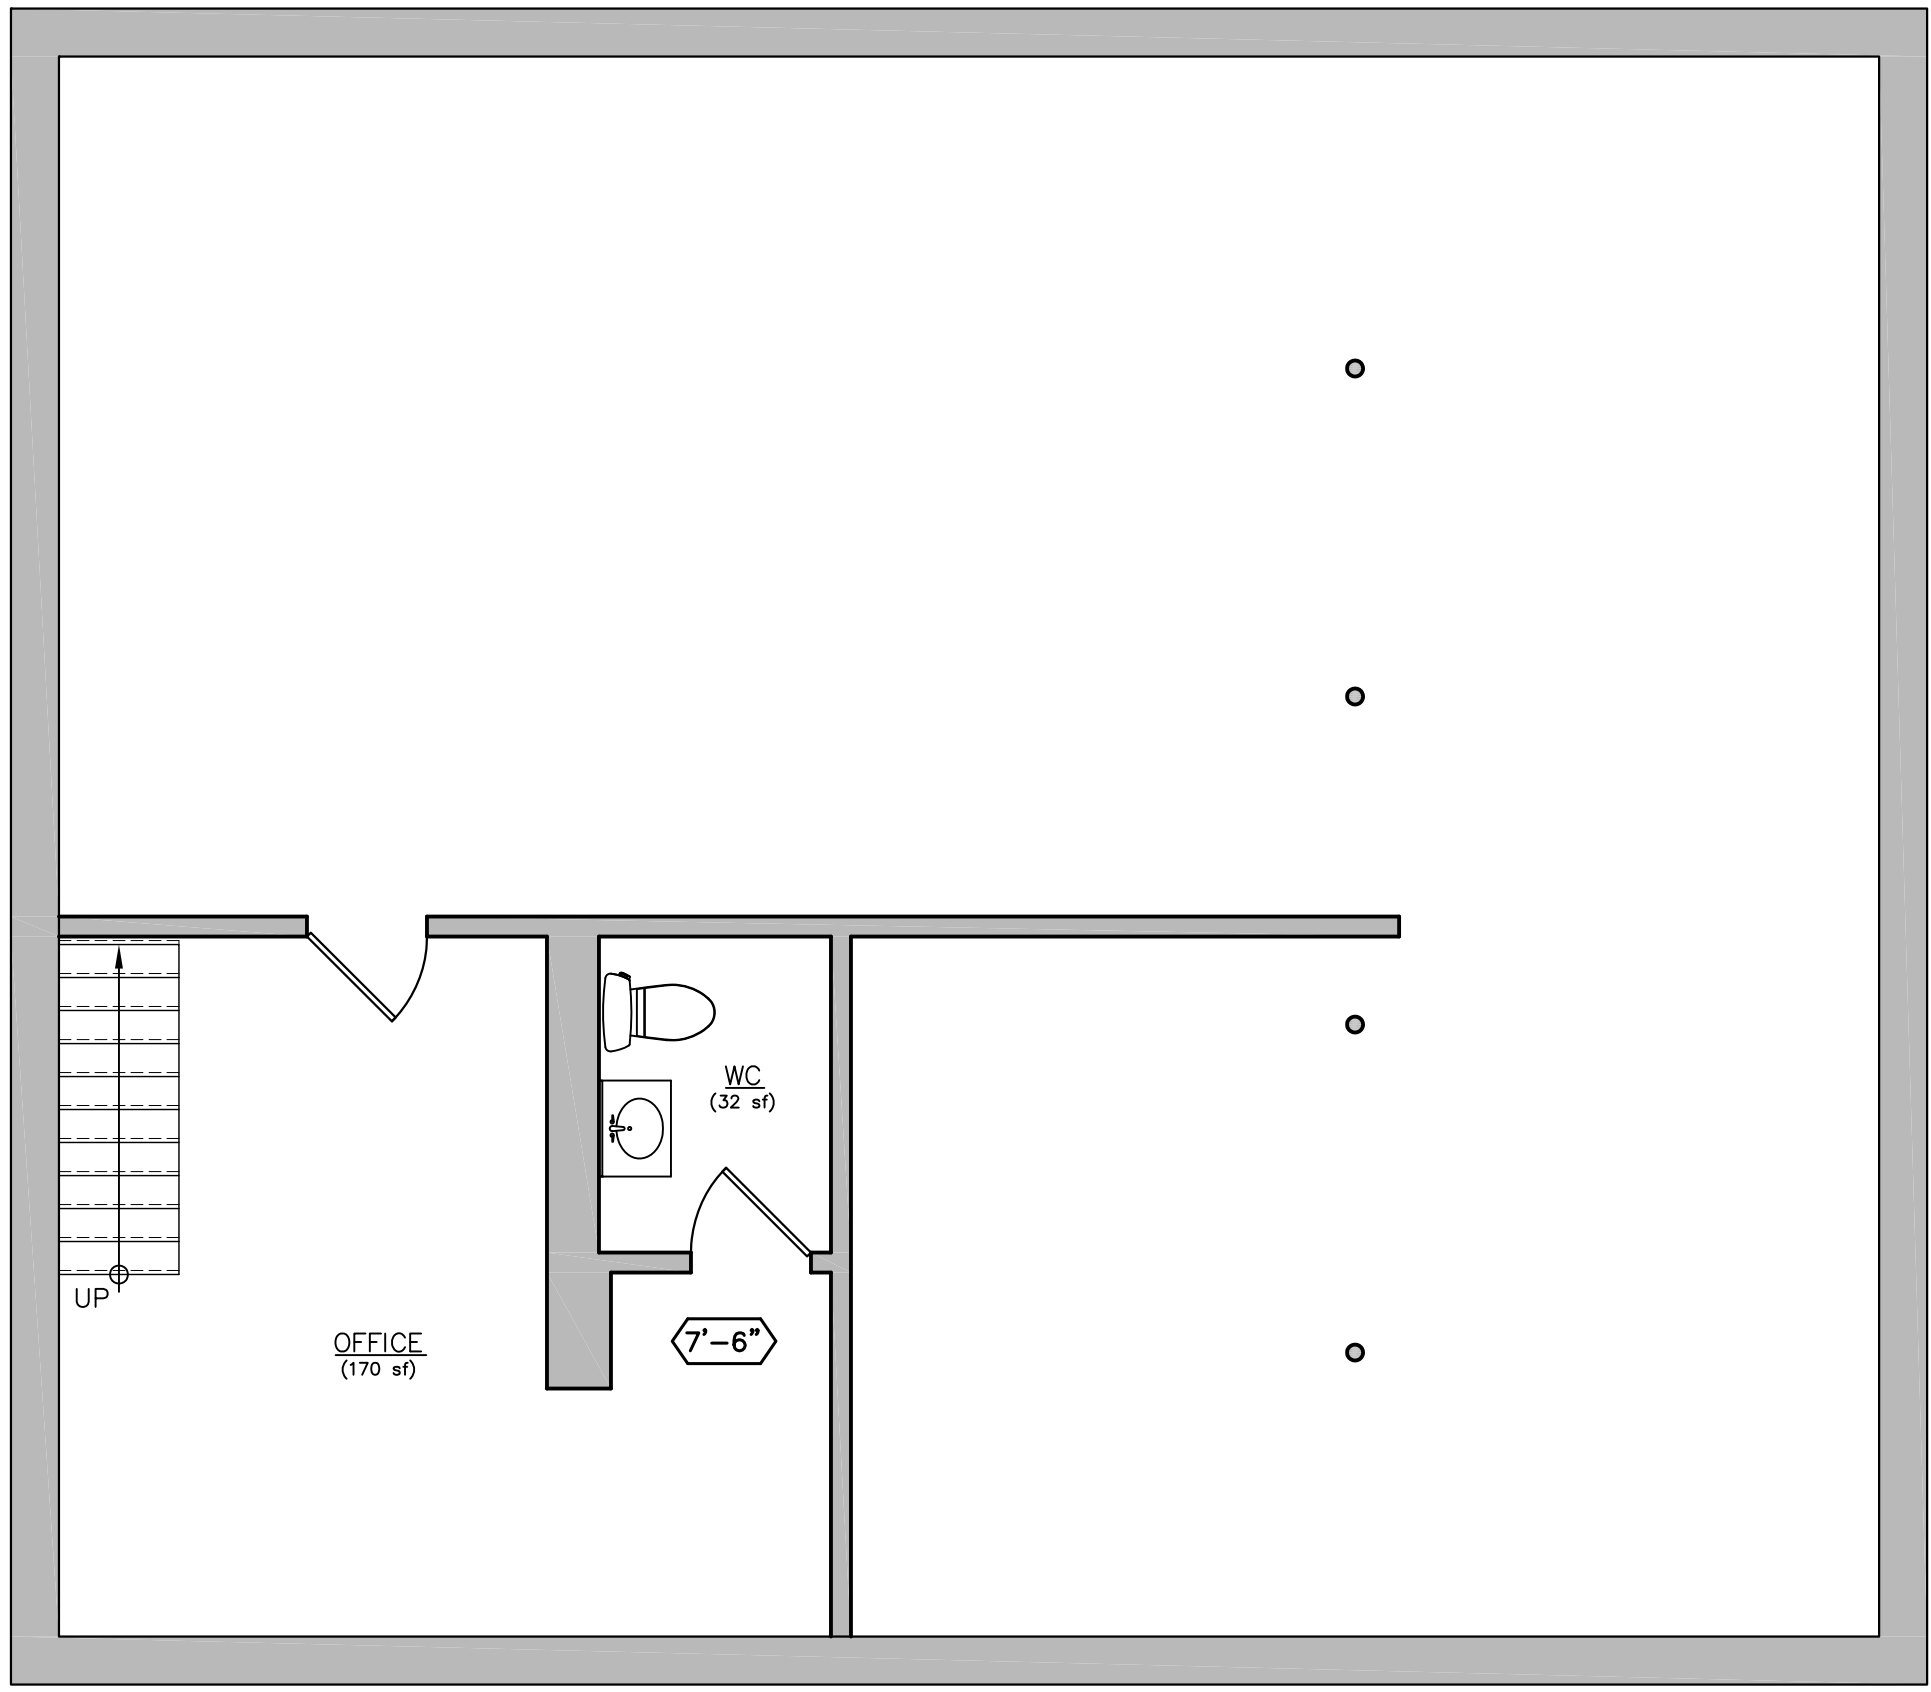


1 EXISTING PLAN – BASEMENT
1/4"=1'-0"

EXISTING PLAN

SHEET X1.0	SCALE as shown	<u>Andy Rooney</u> 3 Little Figs 278 Highland Ave Somerville, MA 02143	al weisz architecture, LLC somerville, MA 02144 617-970-4840
	DATE 2016 Dec 01		

al WEISZ
architecture


building design furniture

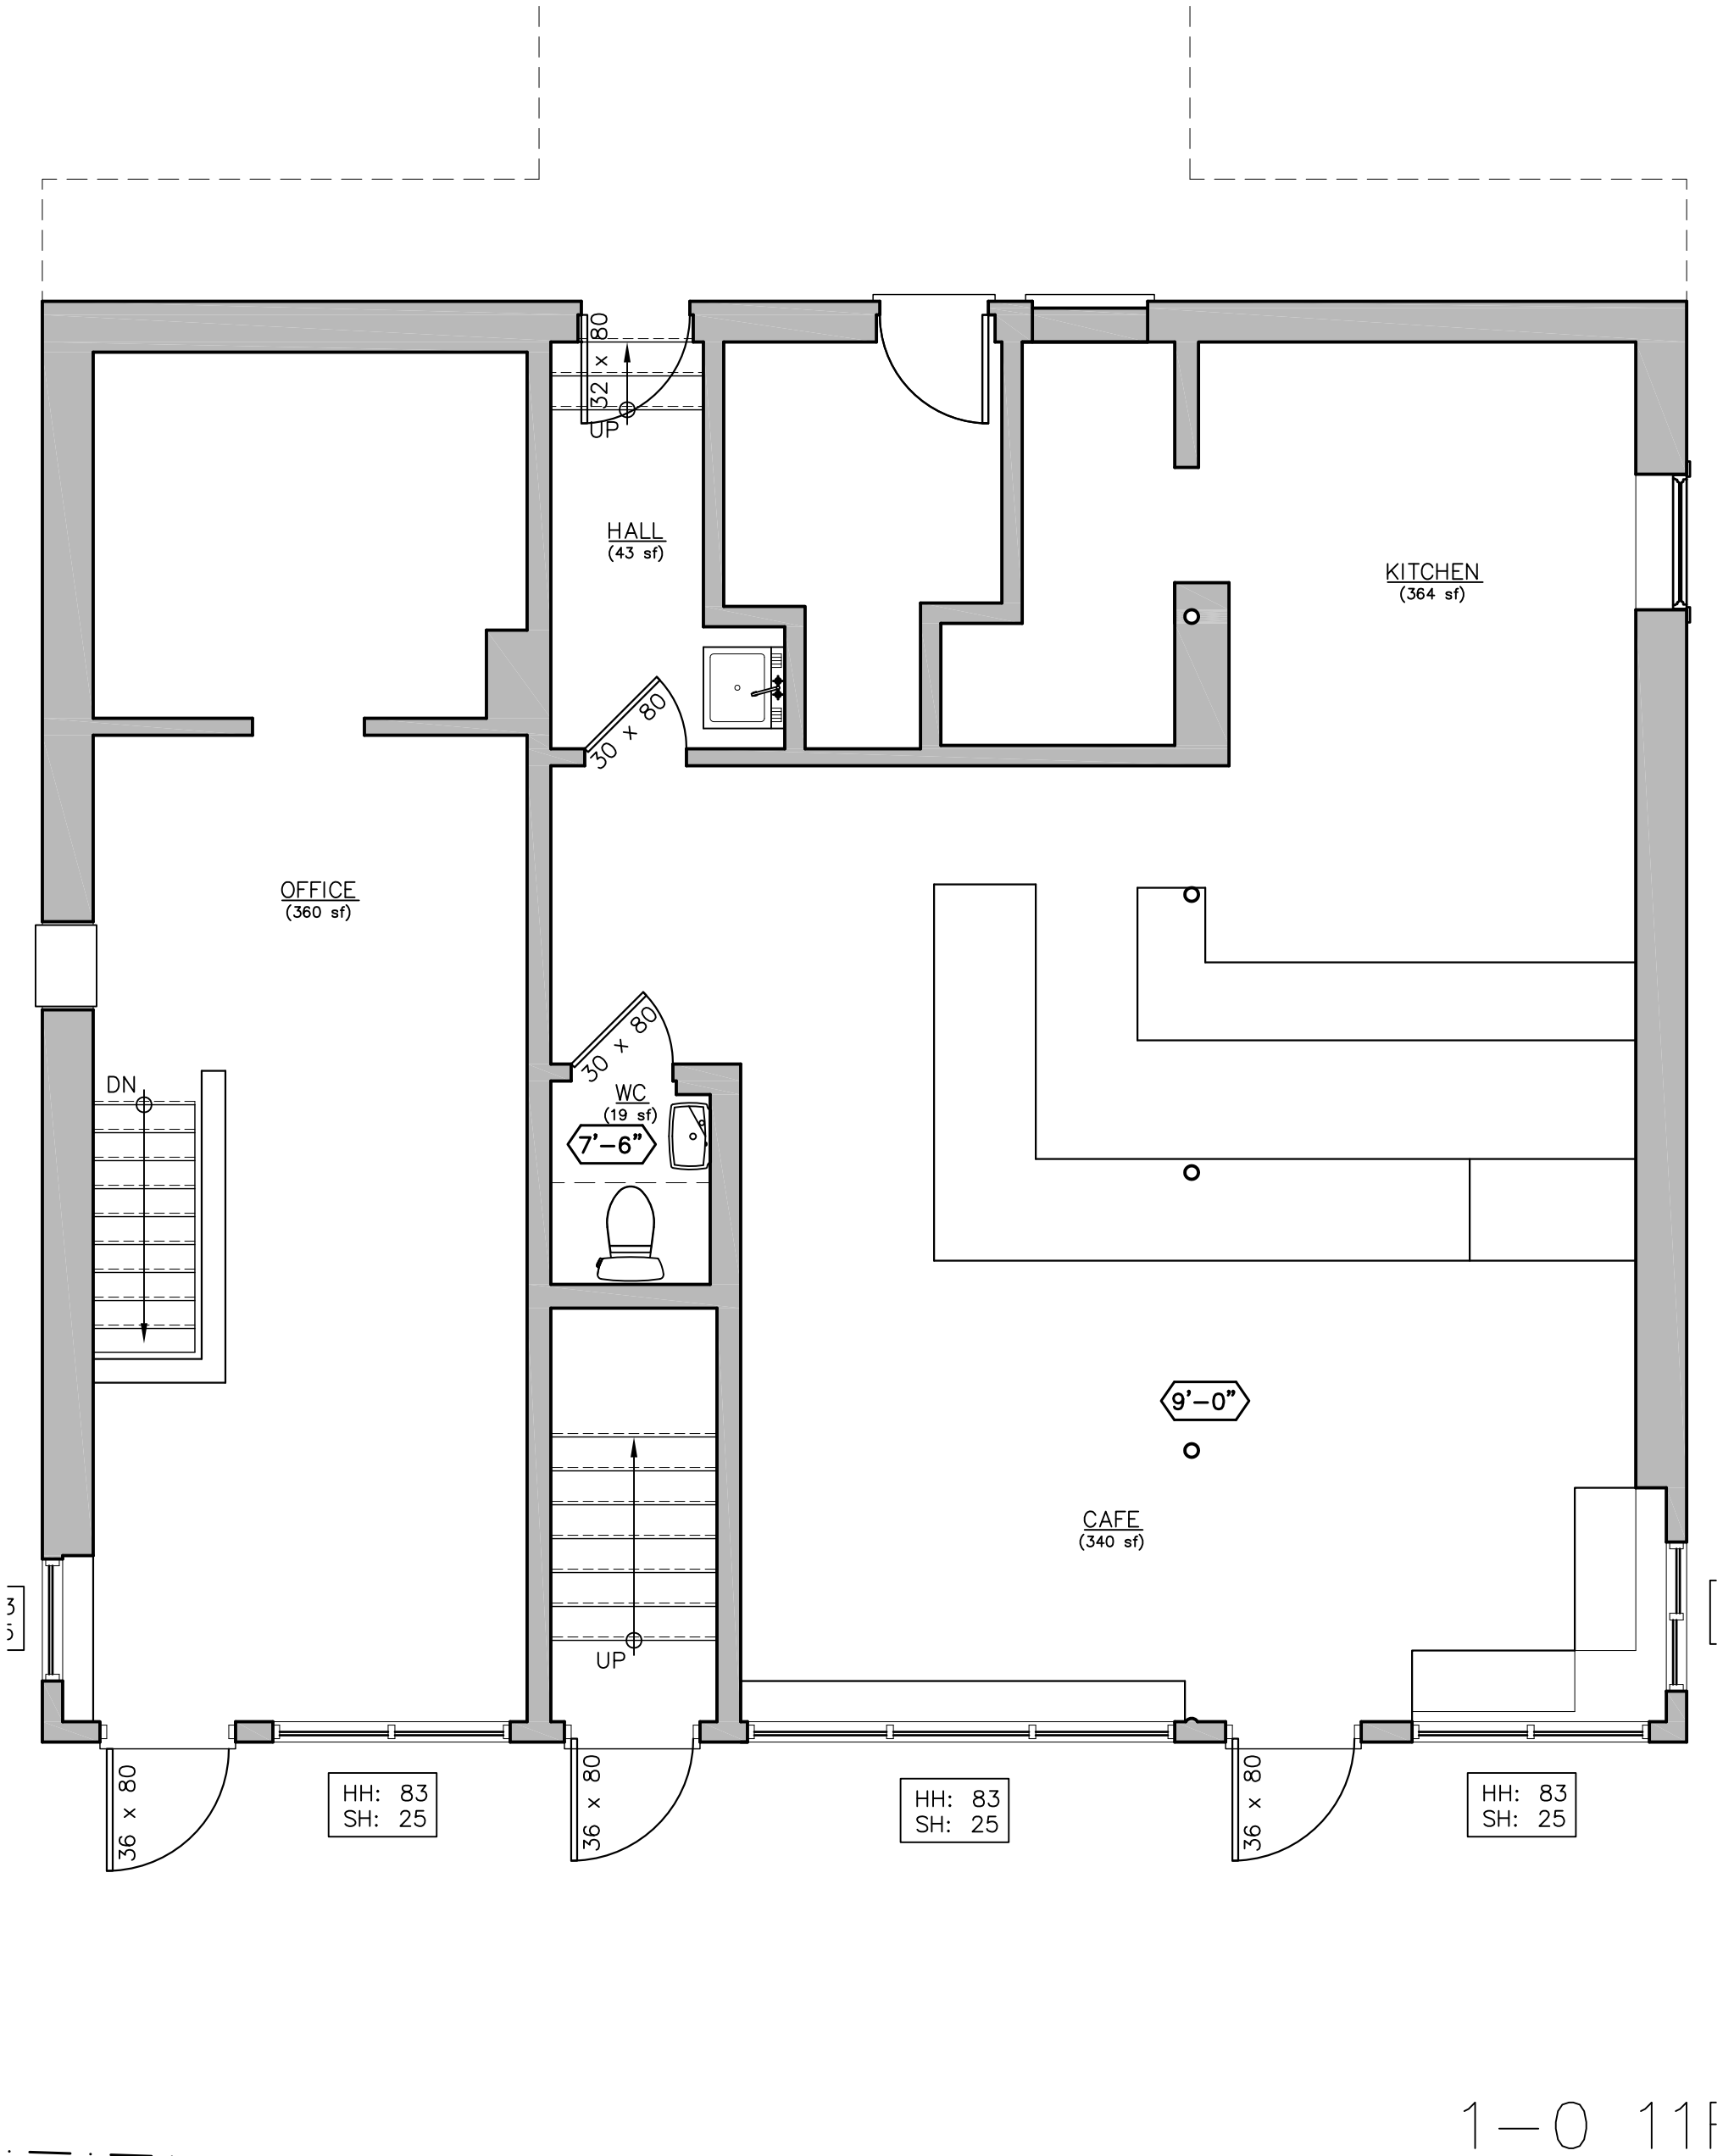

1 EXISTING PLAN – FIRST FLOOR
1/4"=1'-0"

EXISTING PLAN

SHEET	SCALE	Andy Rooney 3 Little Figs 278 Highland Ave Somerville, MA 02143	al weisz architecture, LLC somerville, MA 02144 617-970-4840	al WEISZ architecture building design furniture
	as shown			
X1.1	DATE	2016 Dec 01		

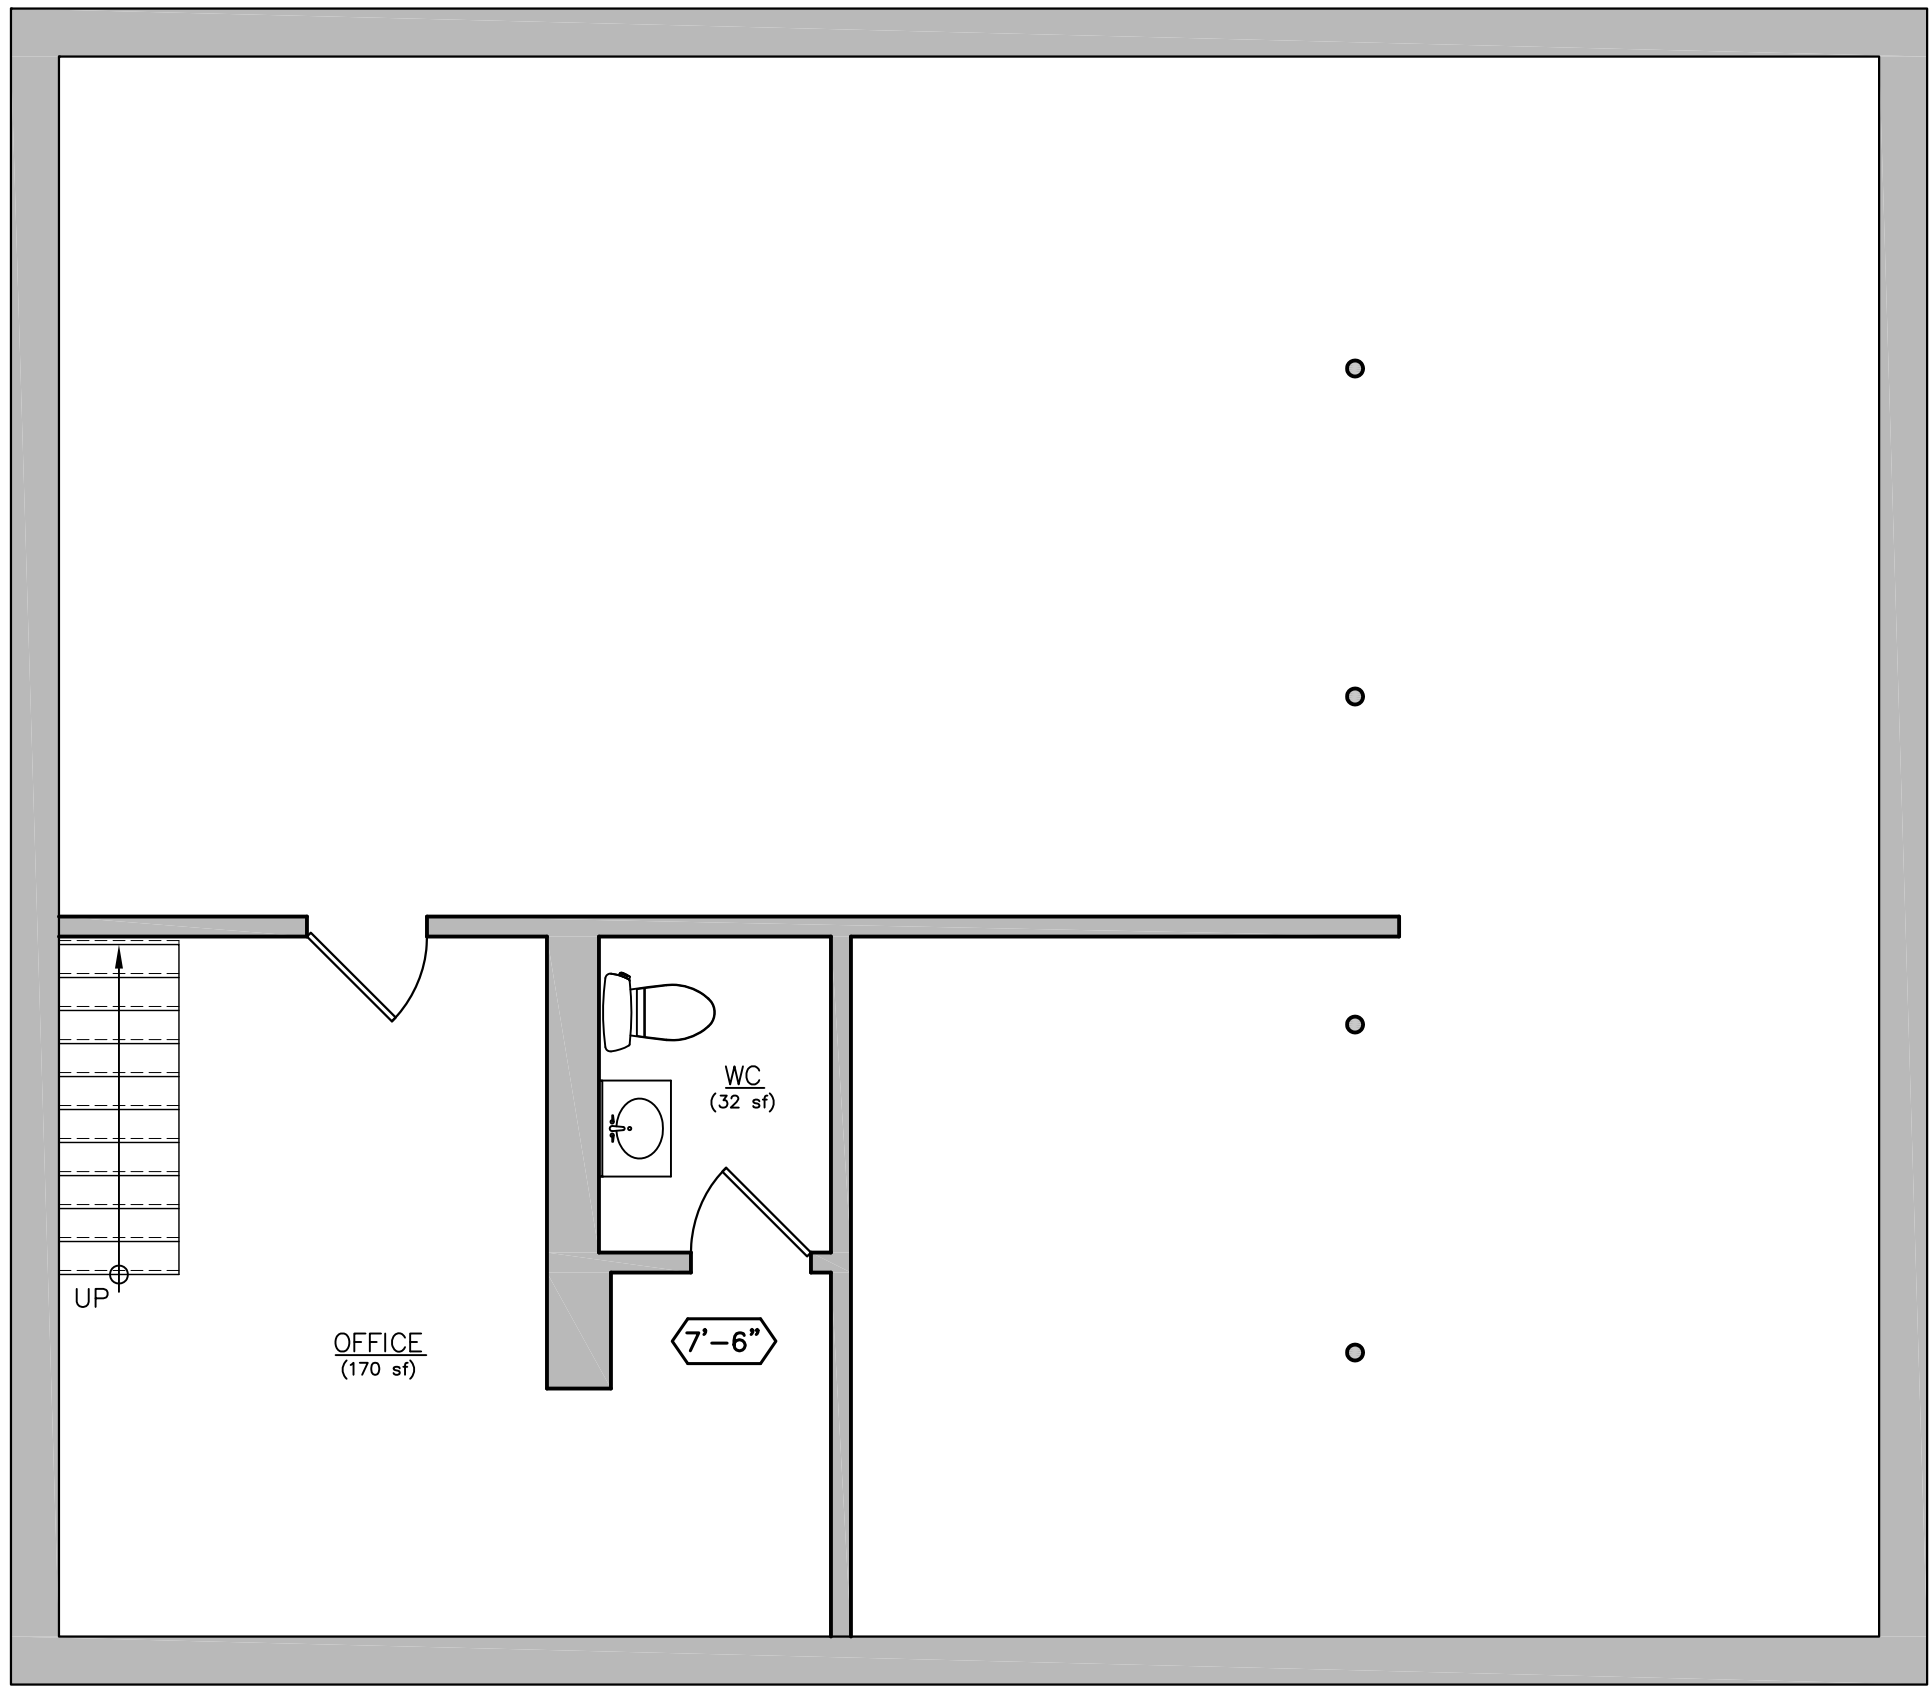


1 EXISTING PLAN – BASEMENT
1/4"=1'-0"

EXISTING PLAN

SHEET A1.0	SCALE as shown	<u>Andy Rooney</u> 3 Little Figs 278 Highland Ave Somerville, MA 02143	al weisz architecture, LLC somerville, MA 02144 617-970-4840
	DATE 2016 Dec 01		

al WEISZ
architecture

building design furniture

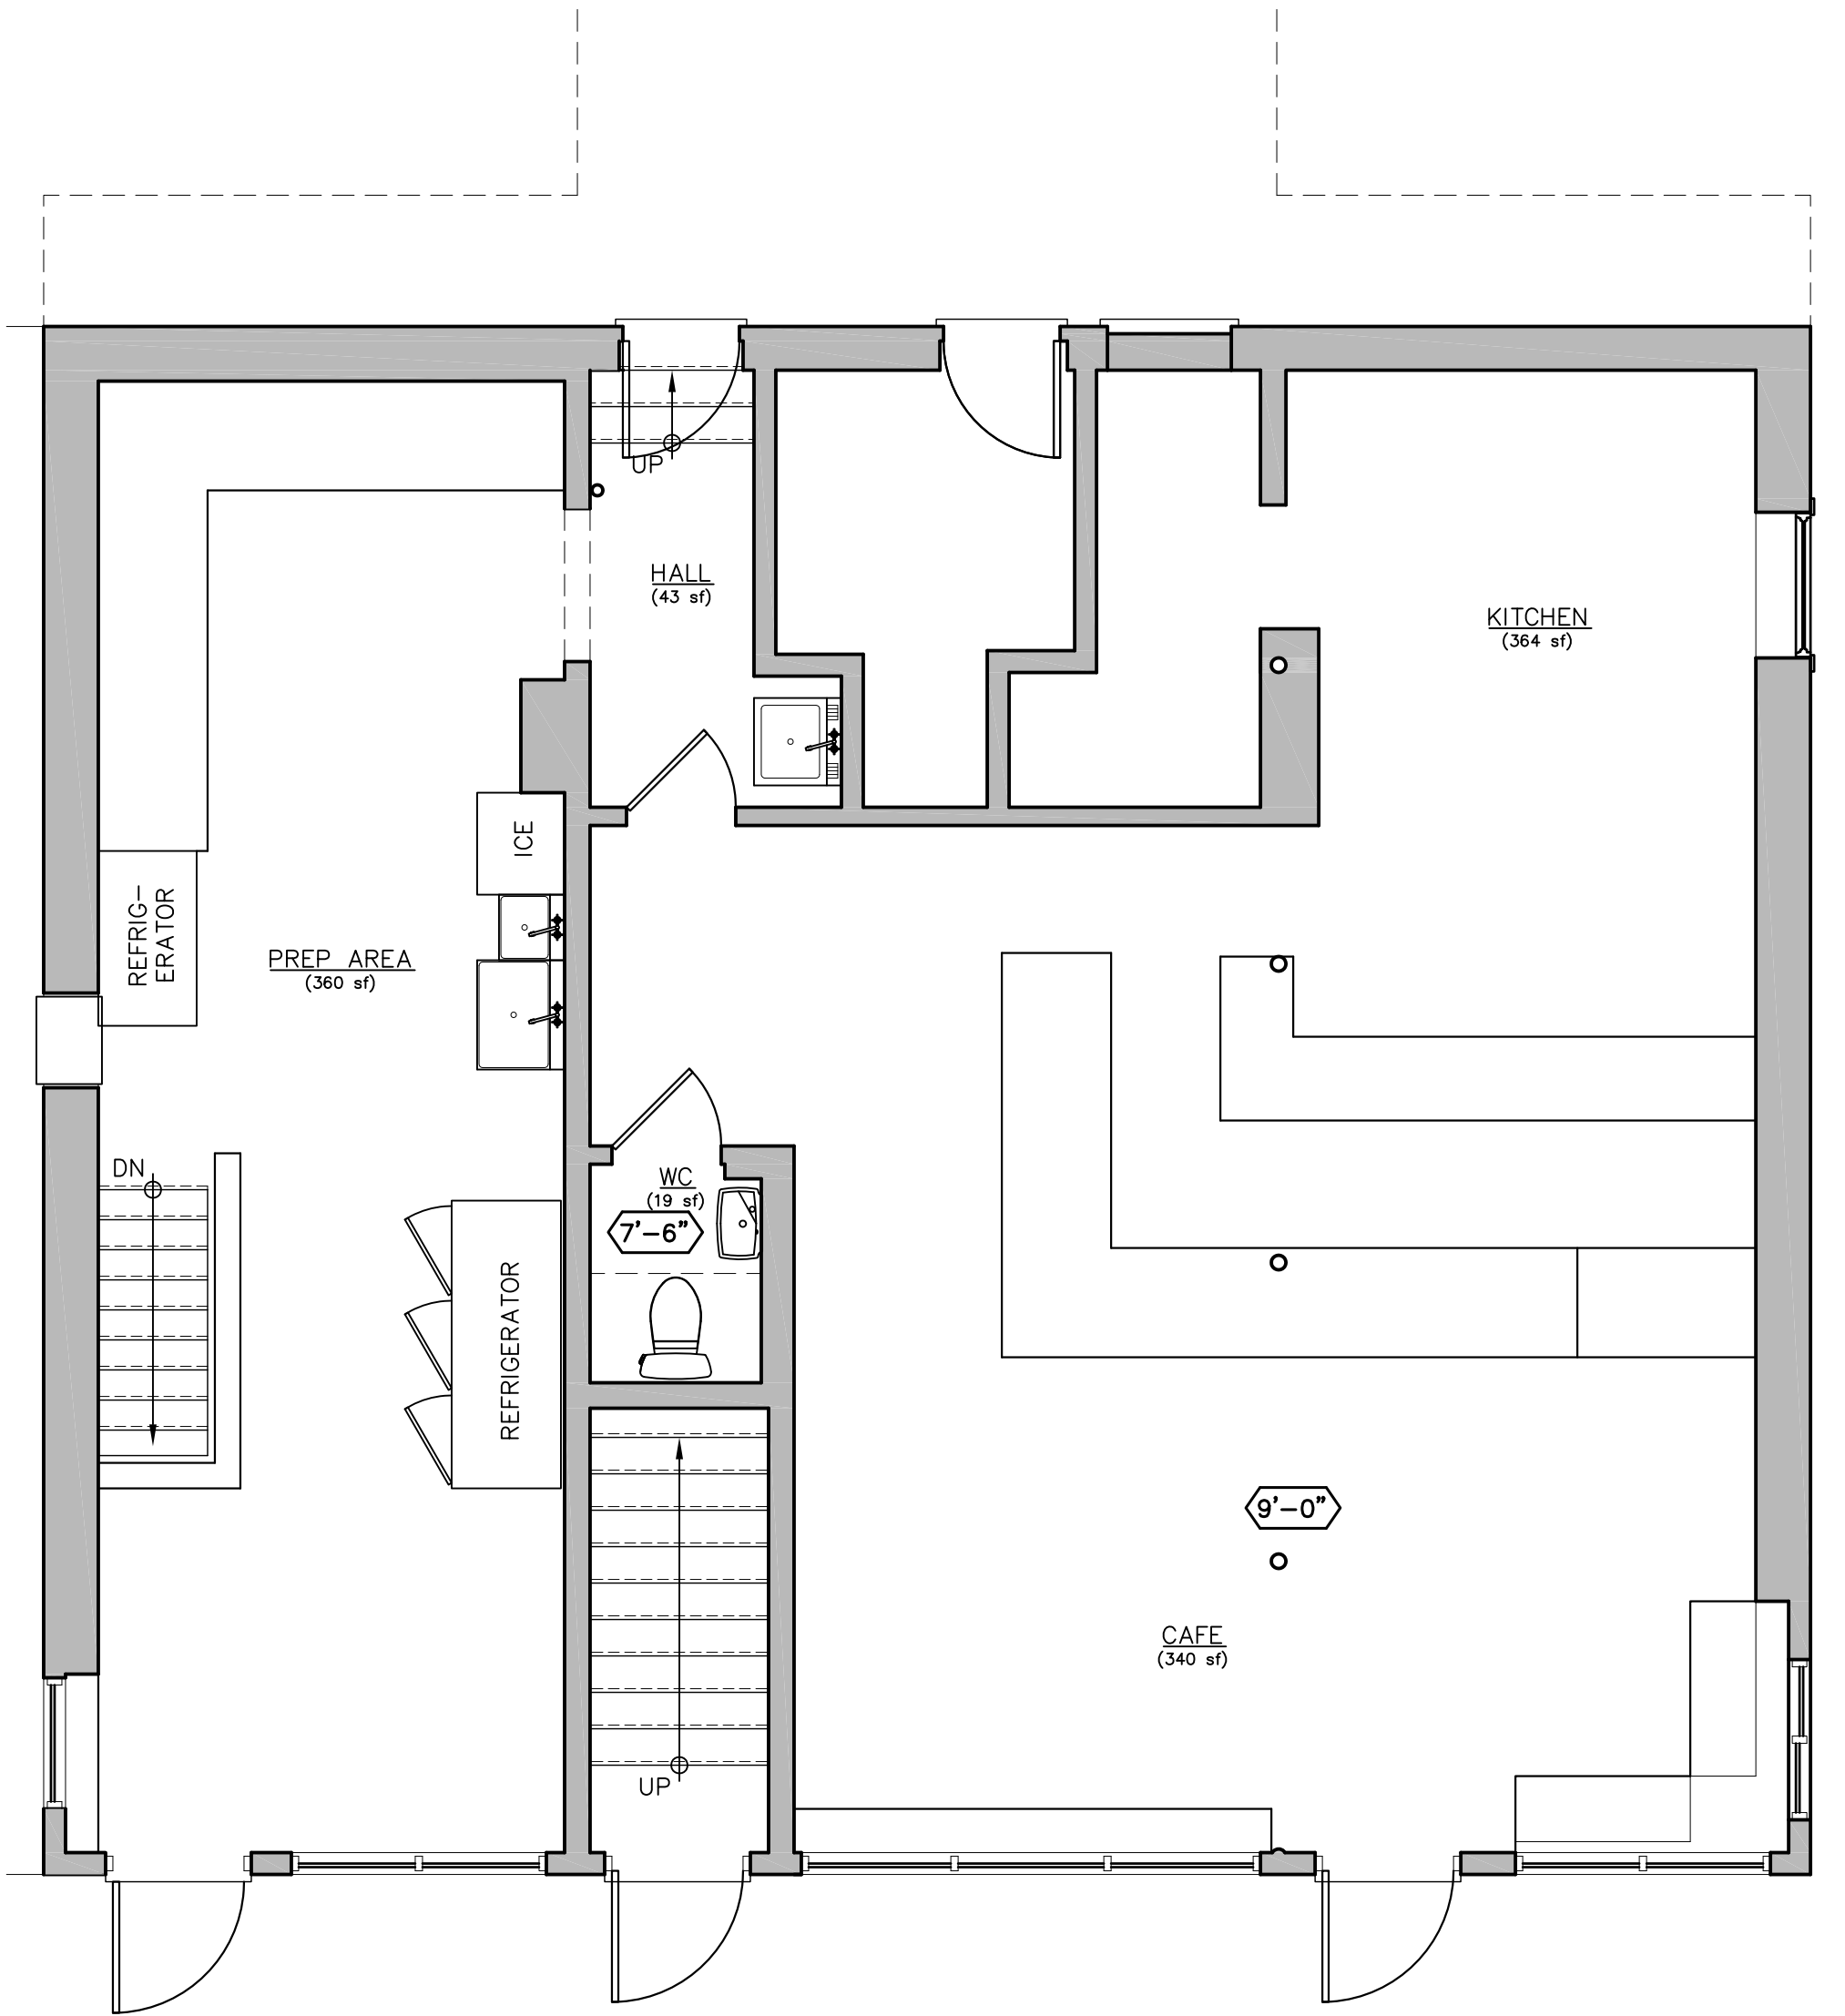

1-0 11f

1 EXISTING PLAN – FIRST FLOOR
1/4"=1'-0"

EXISTING PLAN

SHEET	SCALE	Andy Rooney 3 Little Figs 278 Highland Ave Somerville, MA 02143	al weisz architecture, LLC somerville, MA 02144 617-970-4840
	as shown		
A1.1	DATE		
	2016 Dec 01		

al WEISZ
architecture
building design furniture