


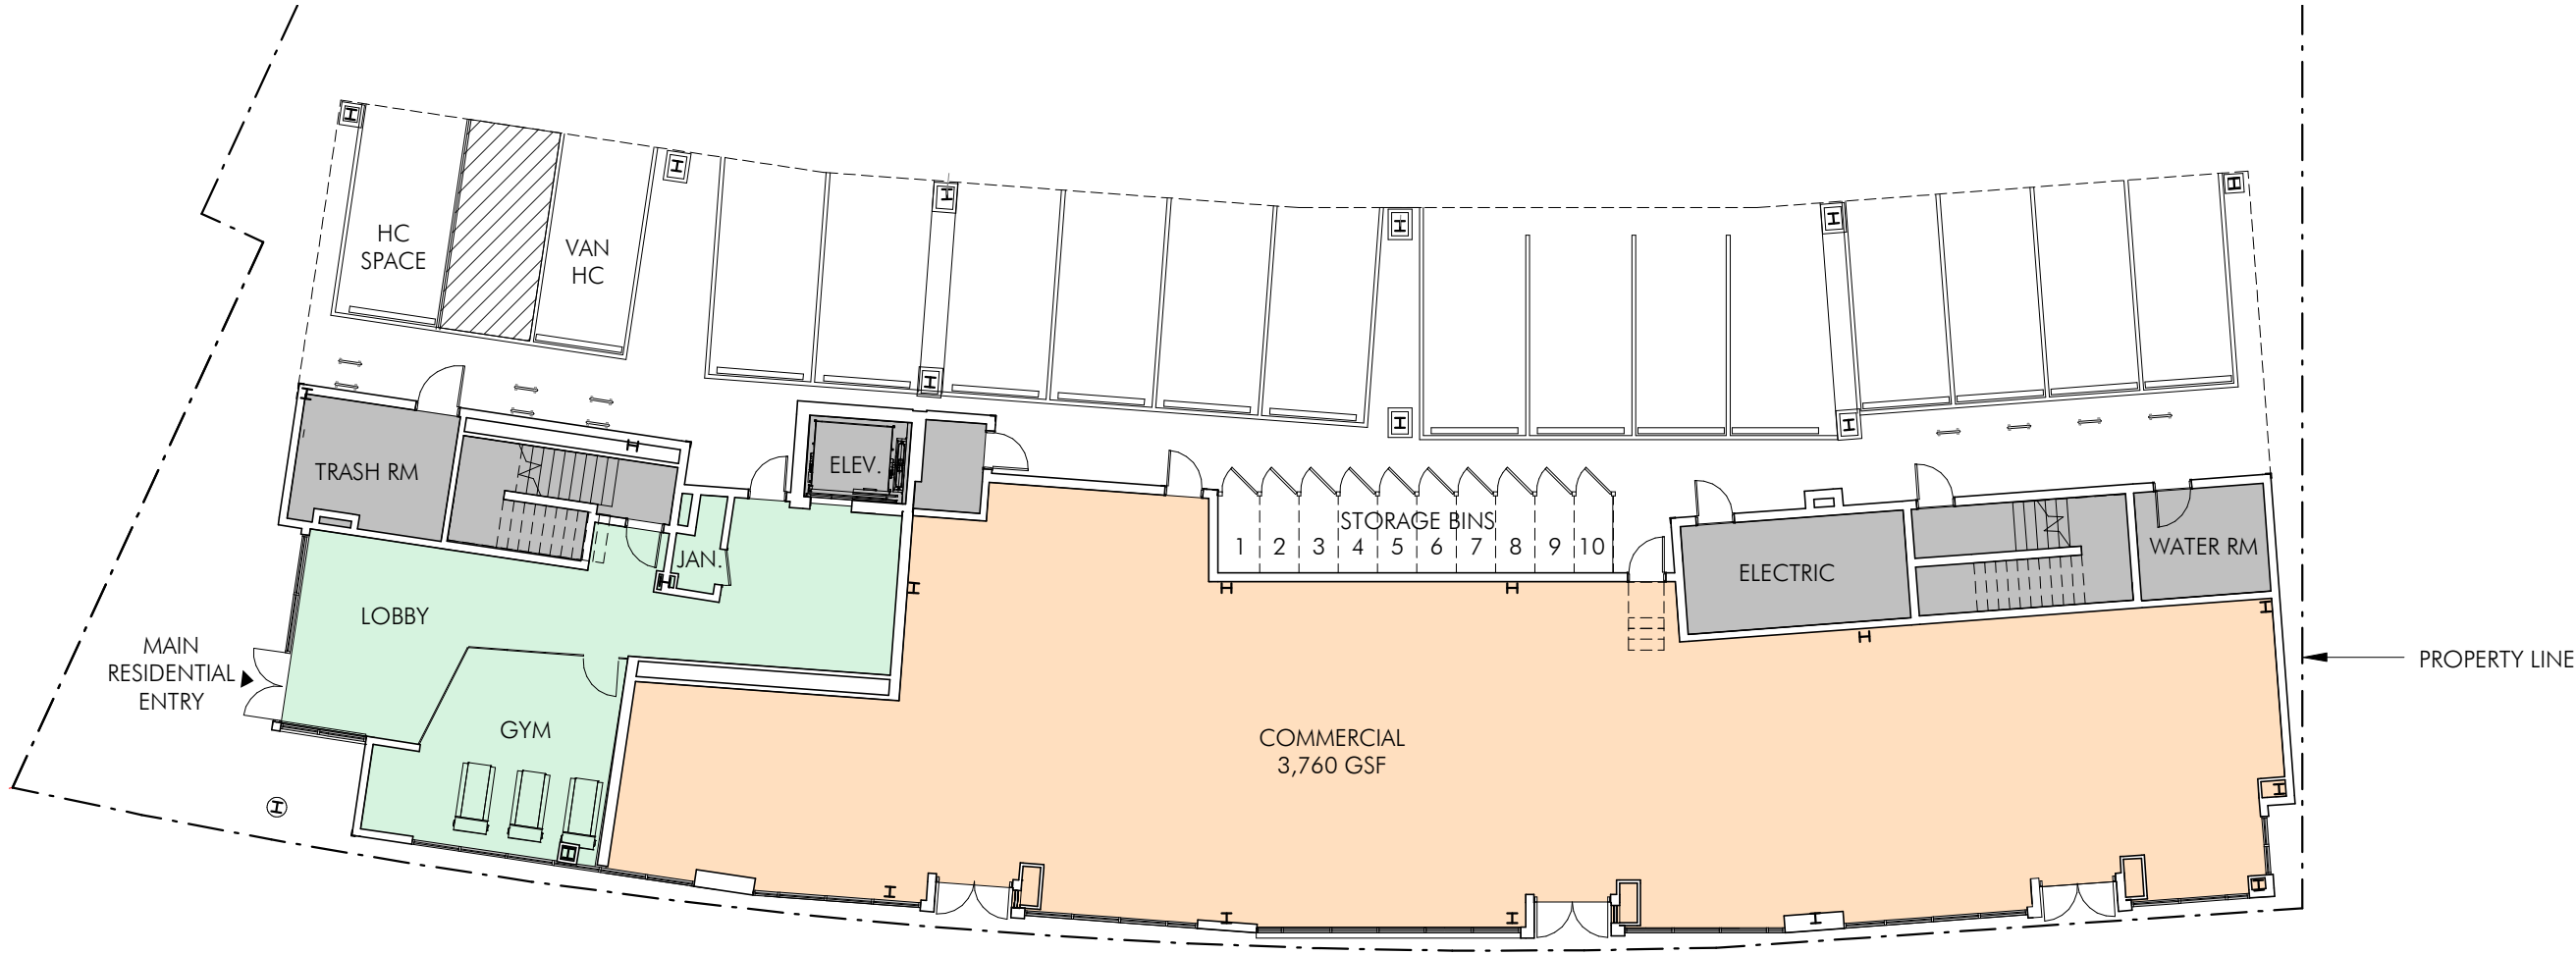

ARCHITECT
EMBARC
ARCHITECTURE + DESIGN
319 A STREET, SUITE 5B
BOSTON, MA 02210
617.426.6800
www.embarcstudio.com

CLIENT
CATHARTES PRIVATE
INVESTMENTS
11 BEACON ST
BOSTON, MA 02108
617.742.6000

197 WASHINGTON
STREET
SOMERVILLE, MA
ISSUED FOR
CONSTRUCTION

REVISIONS	

DRAWING INFORMATION	
ISSUE:	ISSUED FOR CONSTRUCTION
PROJECT #	1413
DATE:	SEPTEMBER 14, 2015
SCALE:	1/16" = 1'-0"

DRAWING TITLE
GROUND FLOOR
PLAN

DRAWING NUMBER
A1.0