


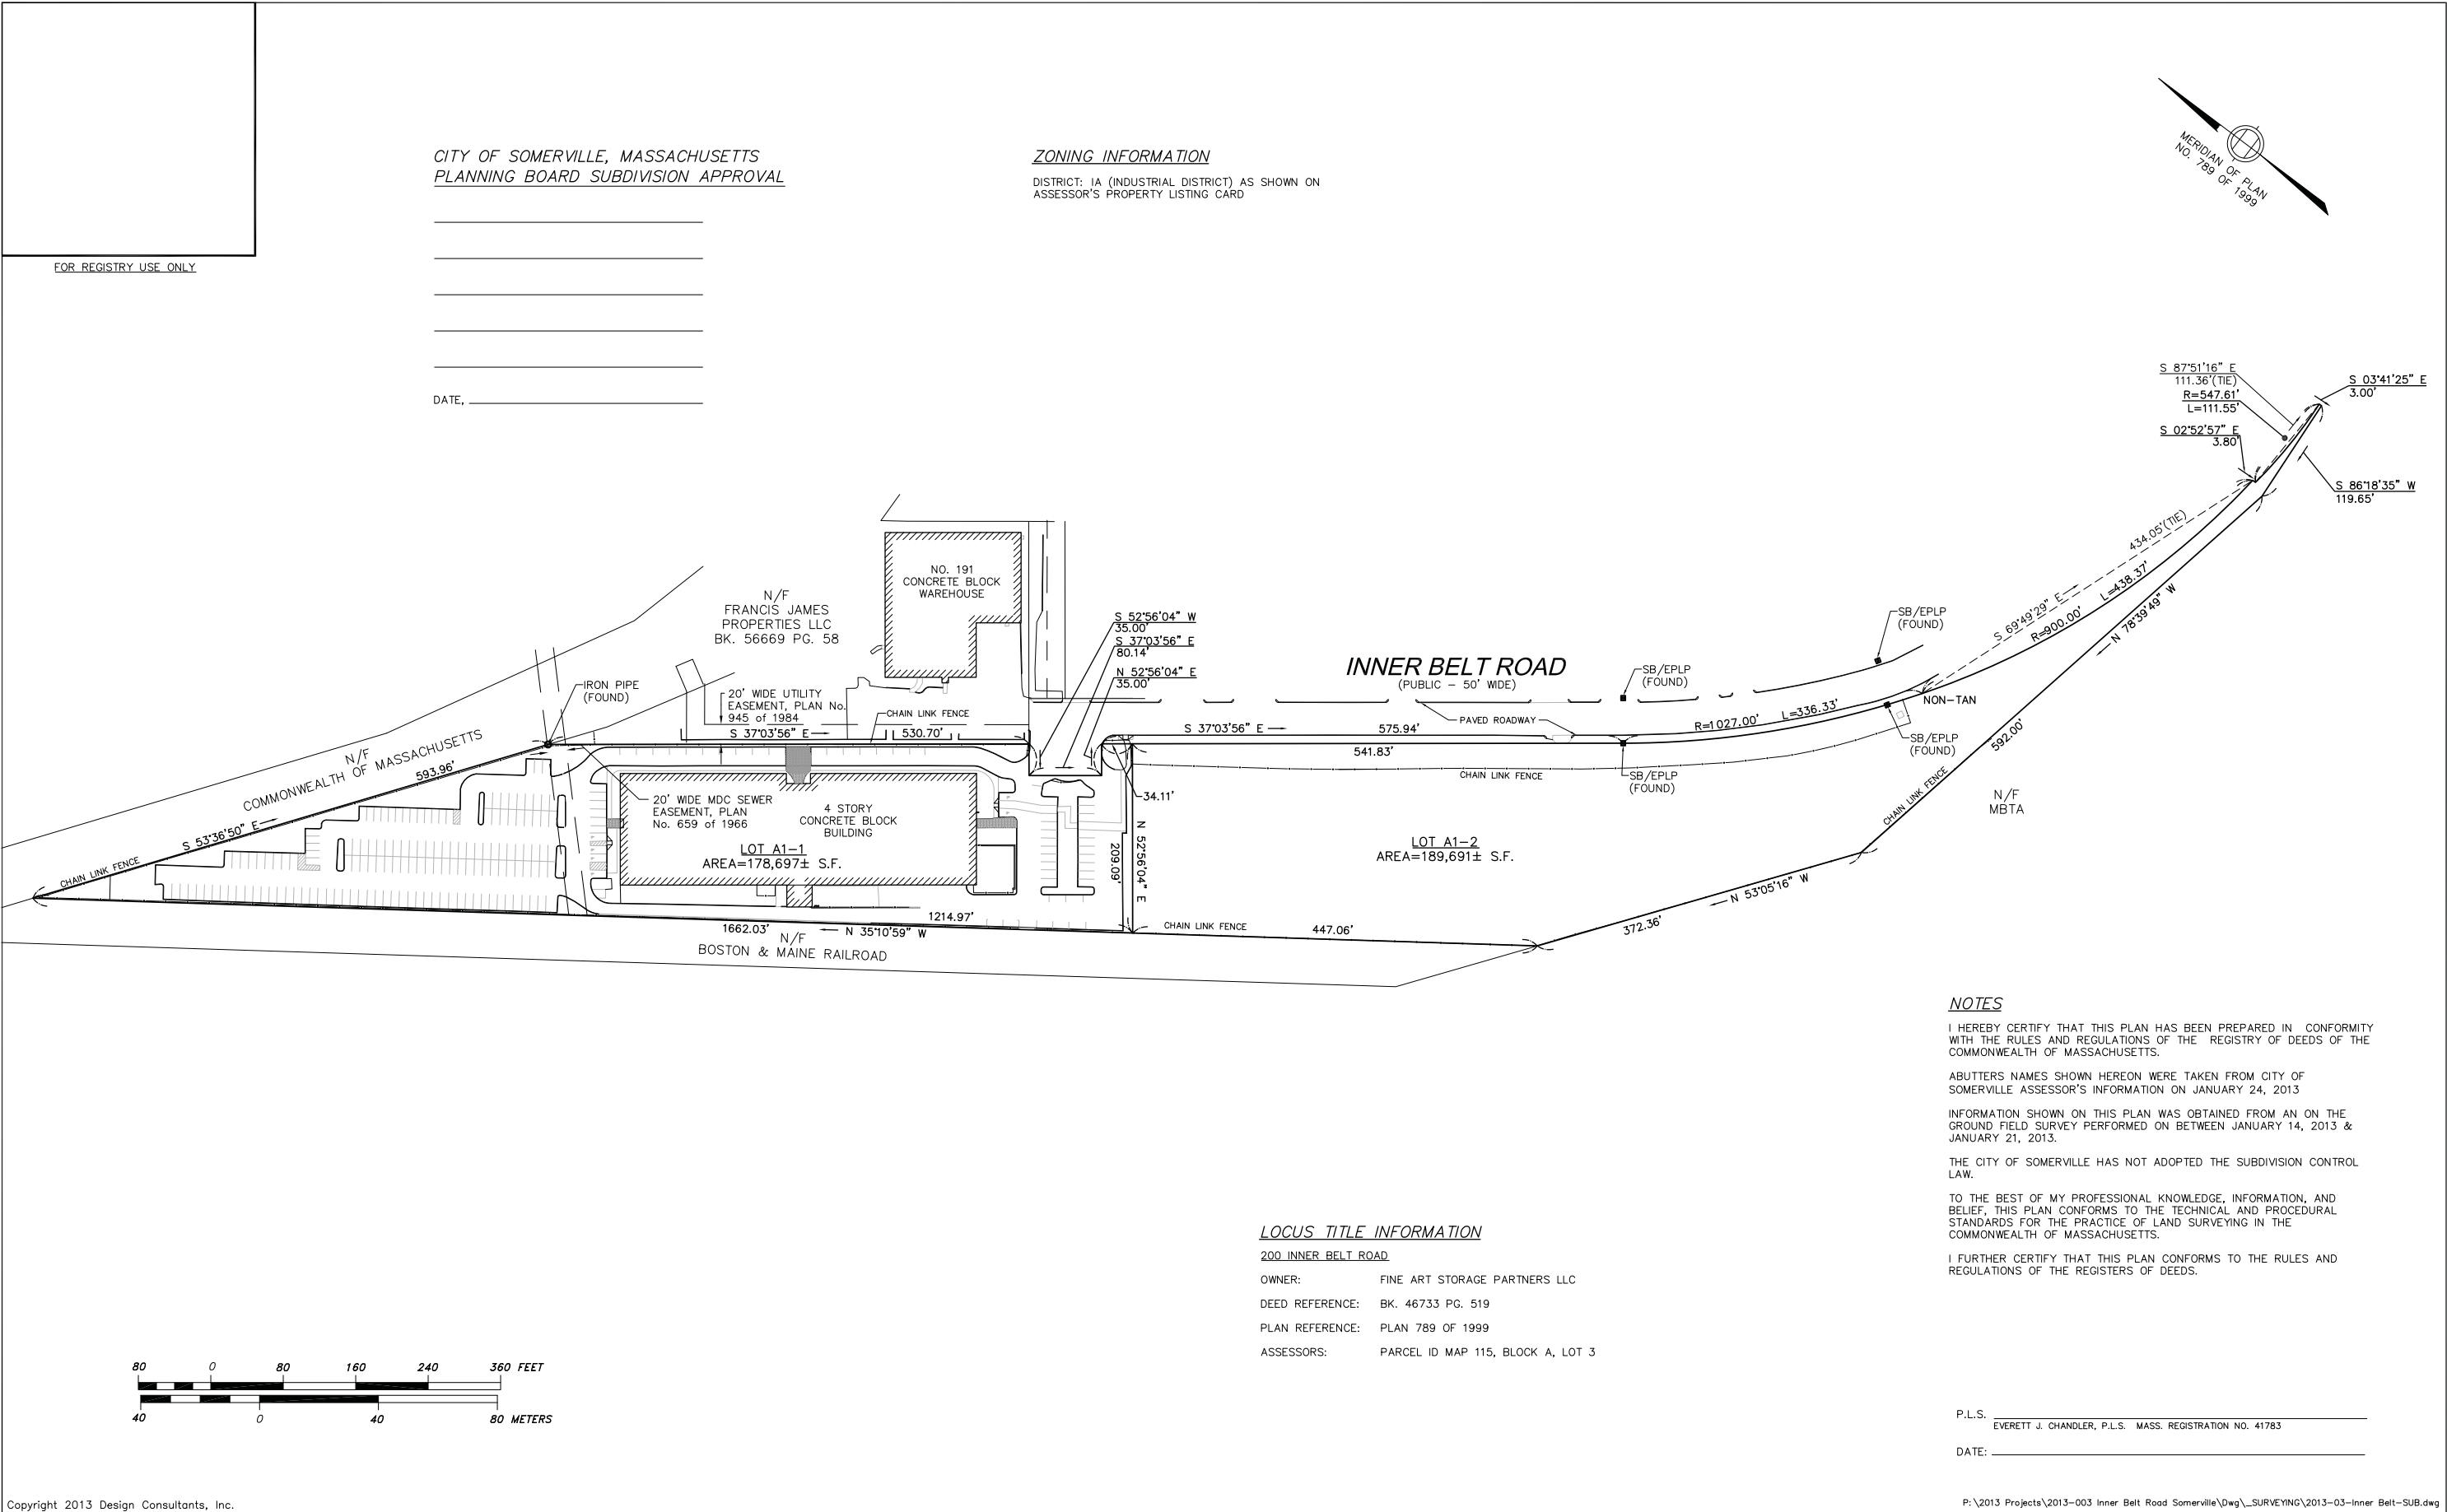

Design Consultants, Inc. Consulting Engineers and Surveyors 120 MIDDLESEX AVENUE SOMERVILLE, MA 02145 617-776-3350 68 PLEASANT STREET NEWBURYPORT, MA 01950 978-358-7173	SCALE:	
---	--------	--	--	

SEE SHEET 4 OF 4 FOR NOTES & LEGEND

LOCUS TITLE INFORMATION


200 INNER BELT ROAD

OWNER: FINE ART STORAGE PARTNERS LLC



DEED REFERENCE: BK. 46733 PG. 519

PLAN REFERENCE: PLAN 789 OF 1999


ASSESSORS: PARCEL ID MAP 115, BLOCK A, LOT 3

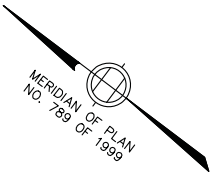

P.L.S. Everett J. Chandler
EVERETT J. CHANDLER, P.L.S. MASS. REGISTRATION NO. 41783
DATE: 2/5/13

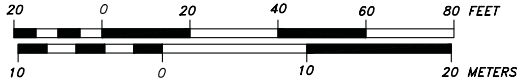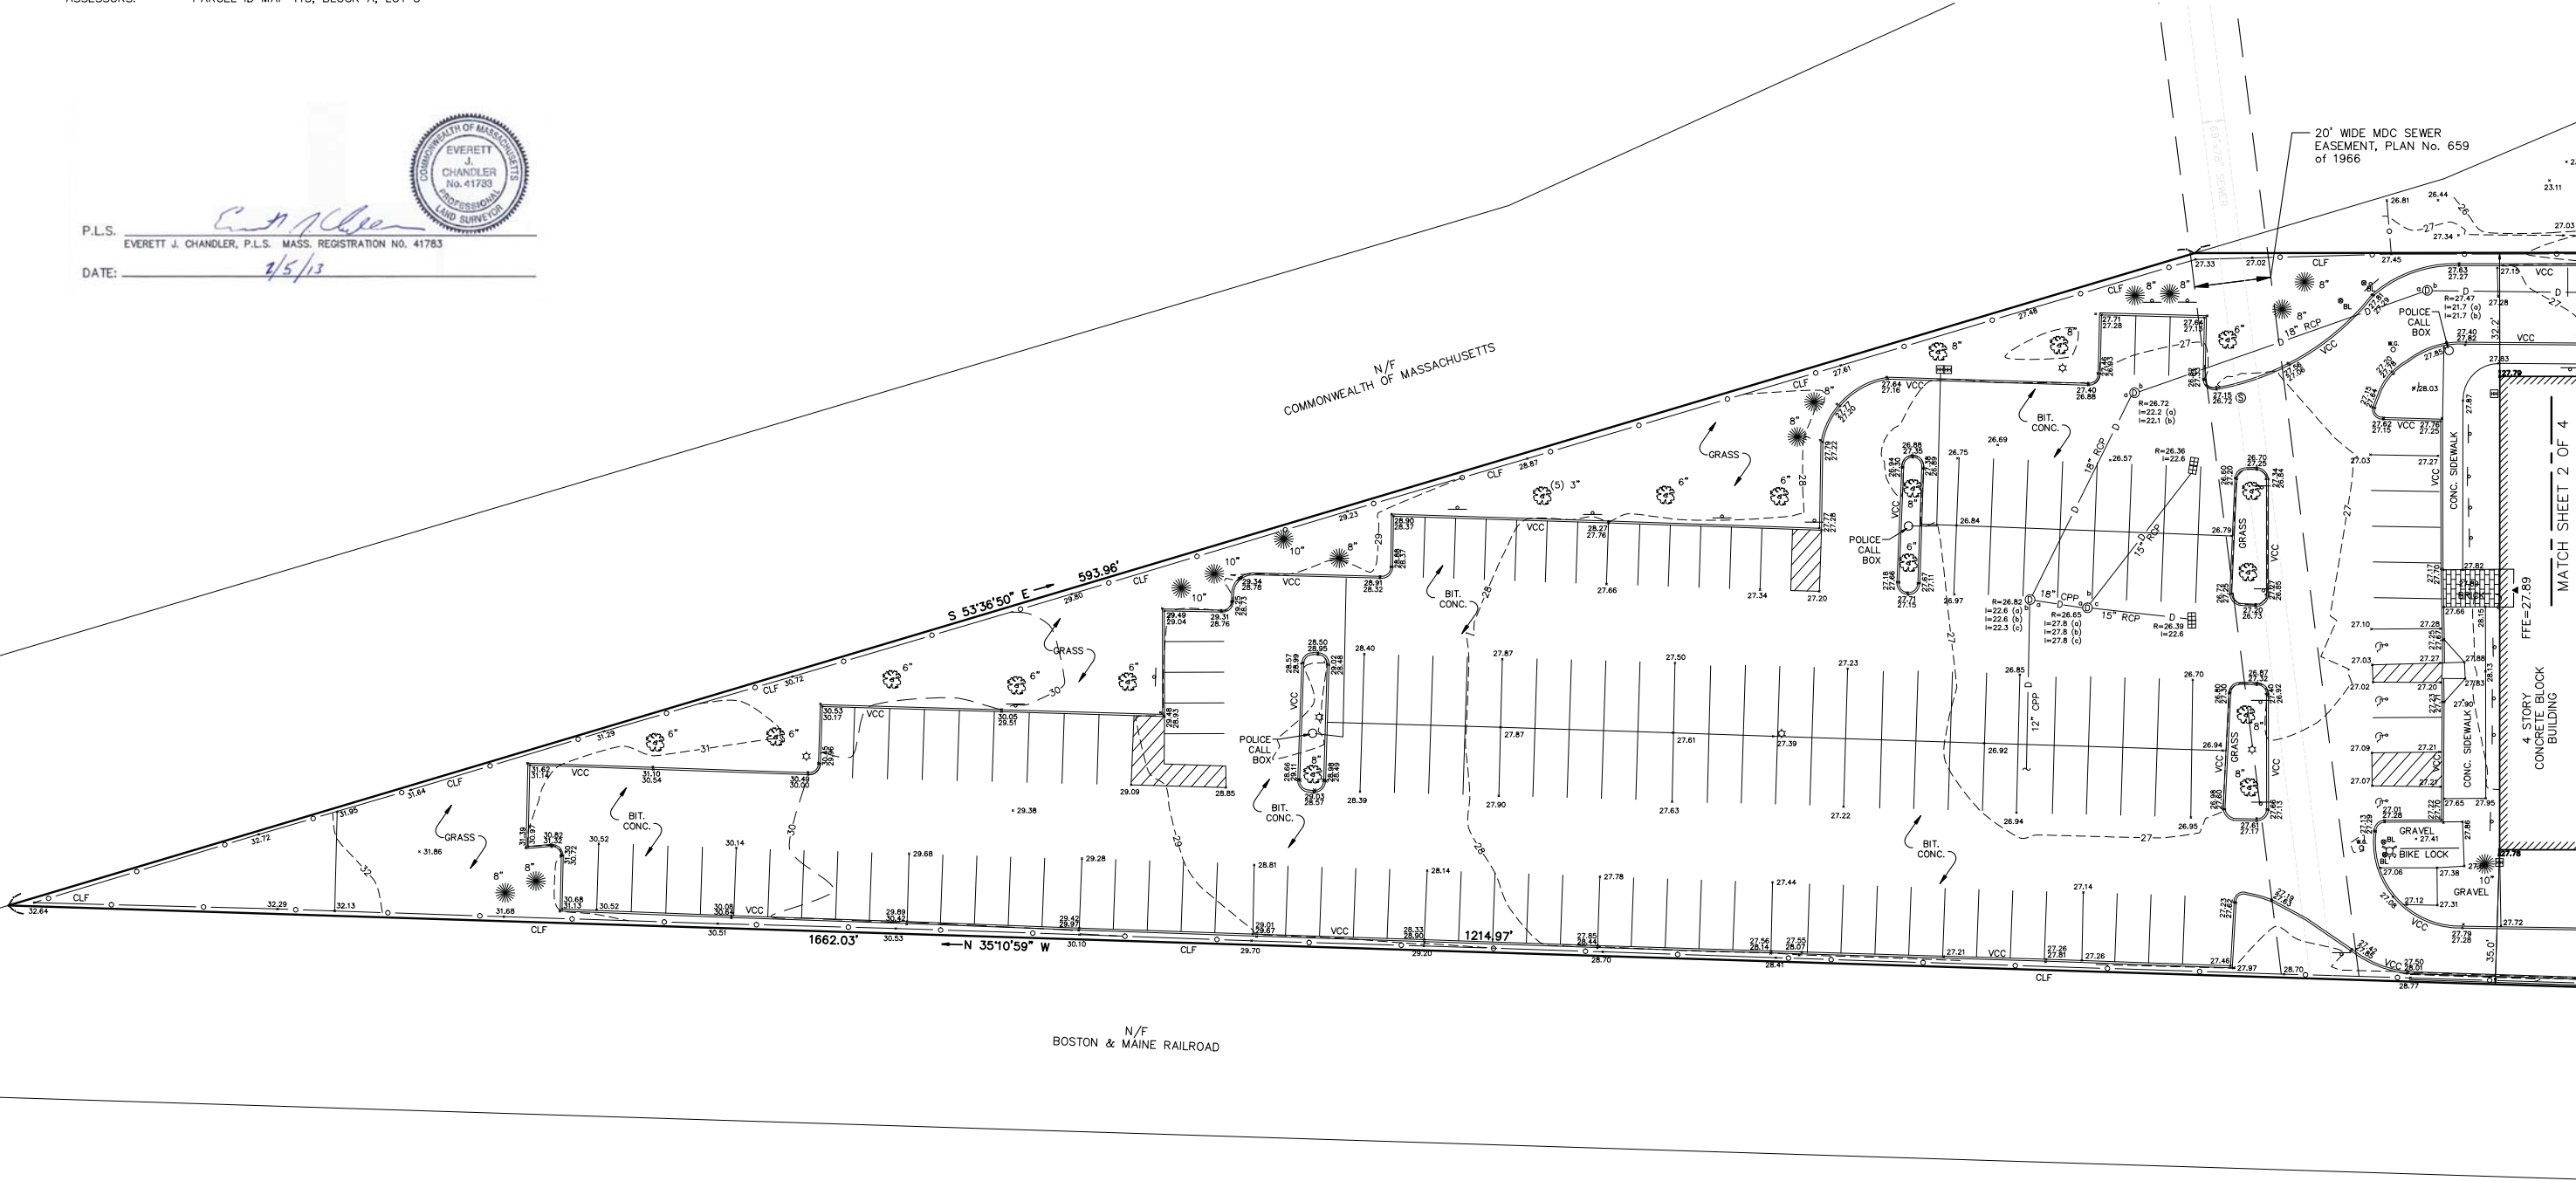

Copyright 2013 Design Consultants, Inc.				P:\2013 Projects\2013-003 Inner Belt Road Somerville\Drawg_SURVEYING\2013-03-Inner Belt-EX.dwg			
Design Consultants, Inc. Consulting Engineers and Surveyors 120 MIDDLESEX AVENUE SOMERVILLE, MA 02145 617-776-3350		66 PLEASANT STREET NEWBURYPORT, MA 01950 978-358-7173		EXISTING CONDITIONS		PLAN OF LAND IN SOMERVILLE, MASSACHUSETTS SURVEYED FOR FINE ART STORAGE PARTNERS LLC	
SCALE: HORIZ: 1"= 20' VERT: _____		FIELD: <u>LG</u> CALCS: <u>AR</u> CHECKED: <u>EJC</u> APPROVED: <u>EJC</u>		200 INNER BELT ROAD		PROJECT NO. 2013-003 DATE: FEB. 5, 2013 SHEET NO. 1 OF 4	
NO.		DATE		BY		REVISIONS	

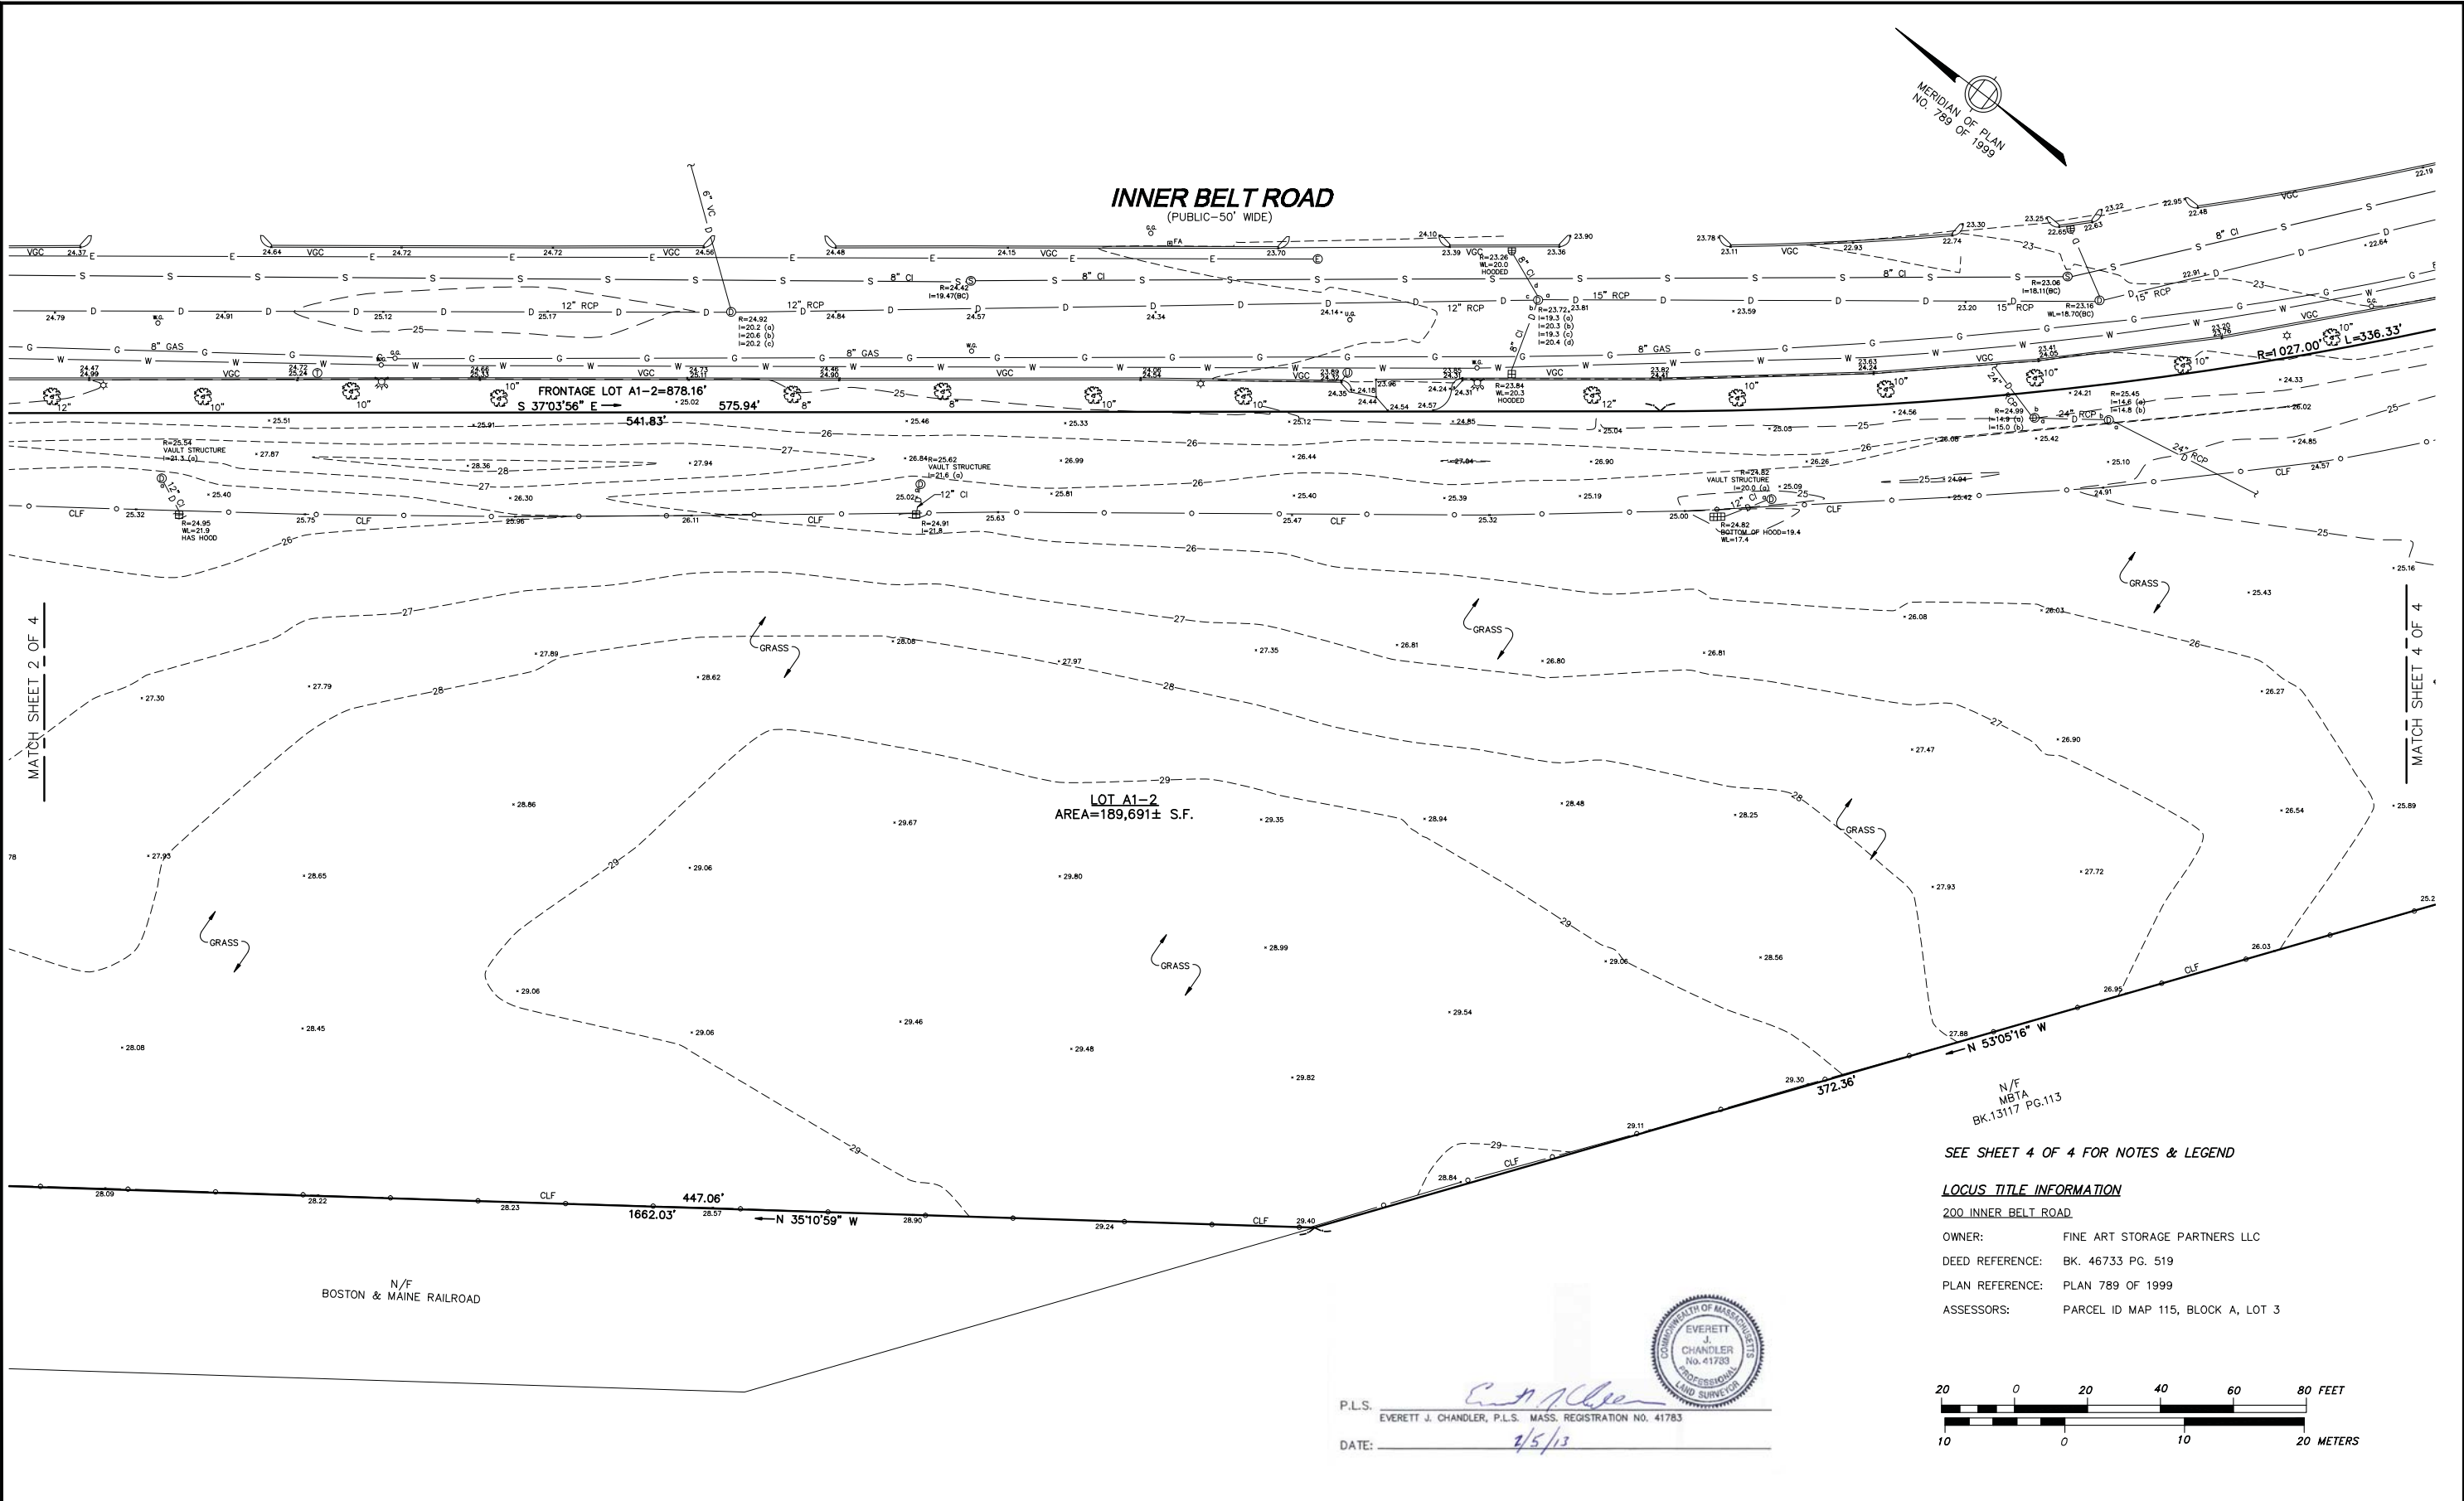

Copyright 2013 Design Consultants, Inc.

P:\2013 Projects\2013-003 Inner Belt Road Somerville\Drawg_SURVEYING\2013-03-Inner Belt-EX.dwg

Design Consultants, Inc. Consulting Engineers and Surveyors 120 MIDDLESEX AVENUE SOMERVILLE, MA 02145 617-776-3350 68 PLEASANT STREET NEWBURYPORT, MA 01950 978-358-7173	SCALE:	
---	--------	--	--	

LOCATION OF UTILITIES SHOWN HEREON ARE THE RESULT OF SURFACE EVIDENCE AS LOCATED BY FIELD SURVEY, PLANS OF RECORD, INFORMATION FURNISHED BY THE RESPECTIVE UTILITY COMPANIES, AND OTHER AVAILABLE SOURCES IN POSSESSION OF DESIGN CONSULTANTS INC. AS OF THIS DATE. THIS PLAN DOES NOT NECESSARILY DEPICT THE EXACT LOCATION OF ALL UTILITIES WHICH MAY EXIST AT THIS TIME WITHIN THE PREMISES SURVEYED, CALL DIGSAFE BEFORE EXCAVATION.

ELEVATIONS DEPICTED HEREON ARE ON CITY OF SOMERVILLE SEWER BASE DATUM.


INFORMATION SHOWN ON THIS PLAN WAS OBTAINED FROM AN ON THE GROUND FIELD SURVEY PERFORMED ON BETWEEN JANUARY 14, 2013 & JANUARY 21, 2013.



DATE: 2/5/13


200 INNER BELT ROAD

OWNER: FINE ART STORAGE PARTNERS LLC
DEED REFERENCE: BK. 46733 PG. 519
PLAN REFERENCE: PLAN 789 OF 1999
ASSESSORS: PARCEL ID MAP 115, BLOCK A, LOT 3

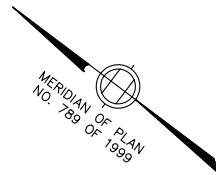

MATCH LINE A

	HAND HOLE
	UTILITY POLE
	GUY POLE
	HYDRANT
	WATER SHUT OFF
	WATER GATE
	MONITORING WELL
	CATCH BASIN (CB)
	DRAIN MANHOLE (DMH)
	SEWER MANHOLE (SMH)
	ELECTRIC MANHOLE
	UNKNOWN MANHOLE
	TELEPHONE MANHOLE
	HANDICAPPED PARKING
	GAS GATE
	GAS METER
	CONIFEROUS TREE
	DECIDUOUS TREE
	BOLLARD
	FIRE ALARM BOX
	SIGN
	POST & RAIL FENCE
	CHAIN LINK FENCE
	SEWER LINE
	GAS LINE
	WATER LINE
	TELEPHONE LINE
	OVERHEAD WIRES
	ELECTRIC LINE
	DRAIN LINE
	TERMINUS UNKNOWN
	VERTICAL GRANITE CURB
	FLUSH GRANITE CURB
	SLOPED GRANITE CURB
	VERTICAL CONCRETE CURB
	BITUMINOUS BERM
	CONCRETE BLOCK WALL
	CONCRETE RETAINING WALL
	CHAIN LINK FENCE
	POST & RAIL FENCE
	METAL GUARD RAIL
	BITUMINOUS
	CONCRETE
	REINFORCED CONCRETE PIPE
	CAST IRON PIPE
	VITRIFIED CLAY PIPE
	INVERT
	WATER LEVEL
	BOTTOM CENTER
	NO PIPES VISIBLE
	FINISHED FLOOR ELEVATION
	SPOT GRADE

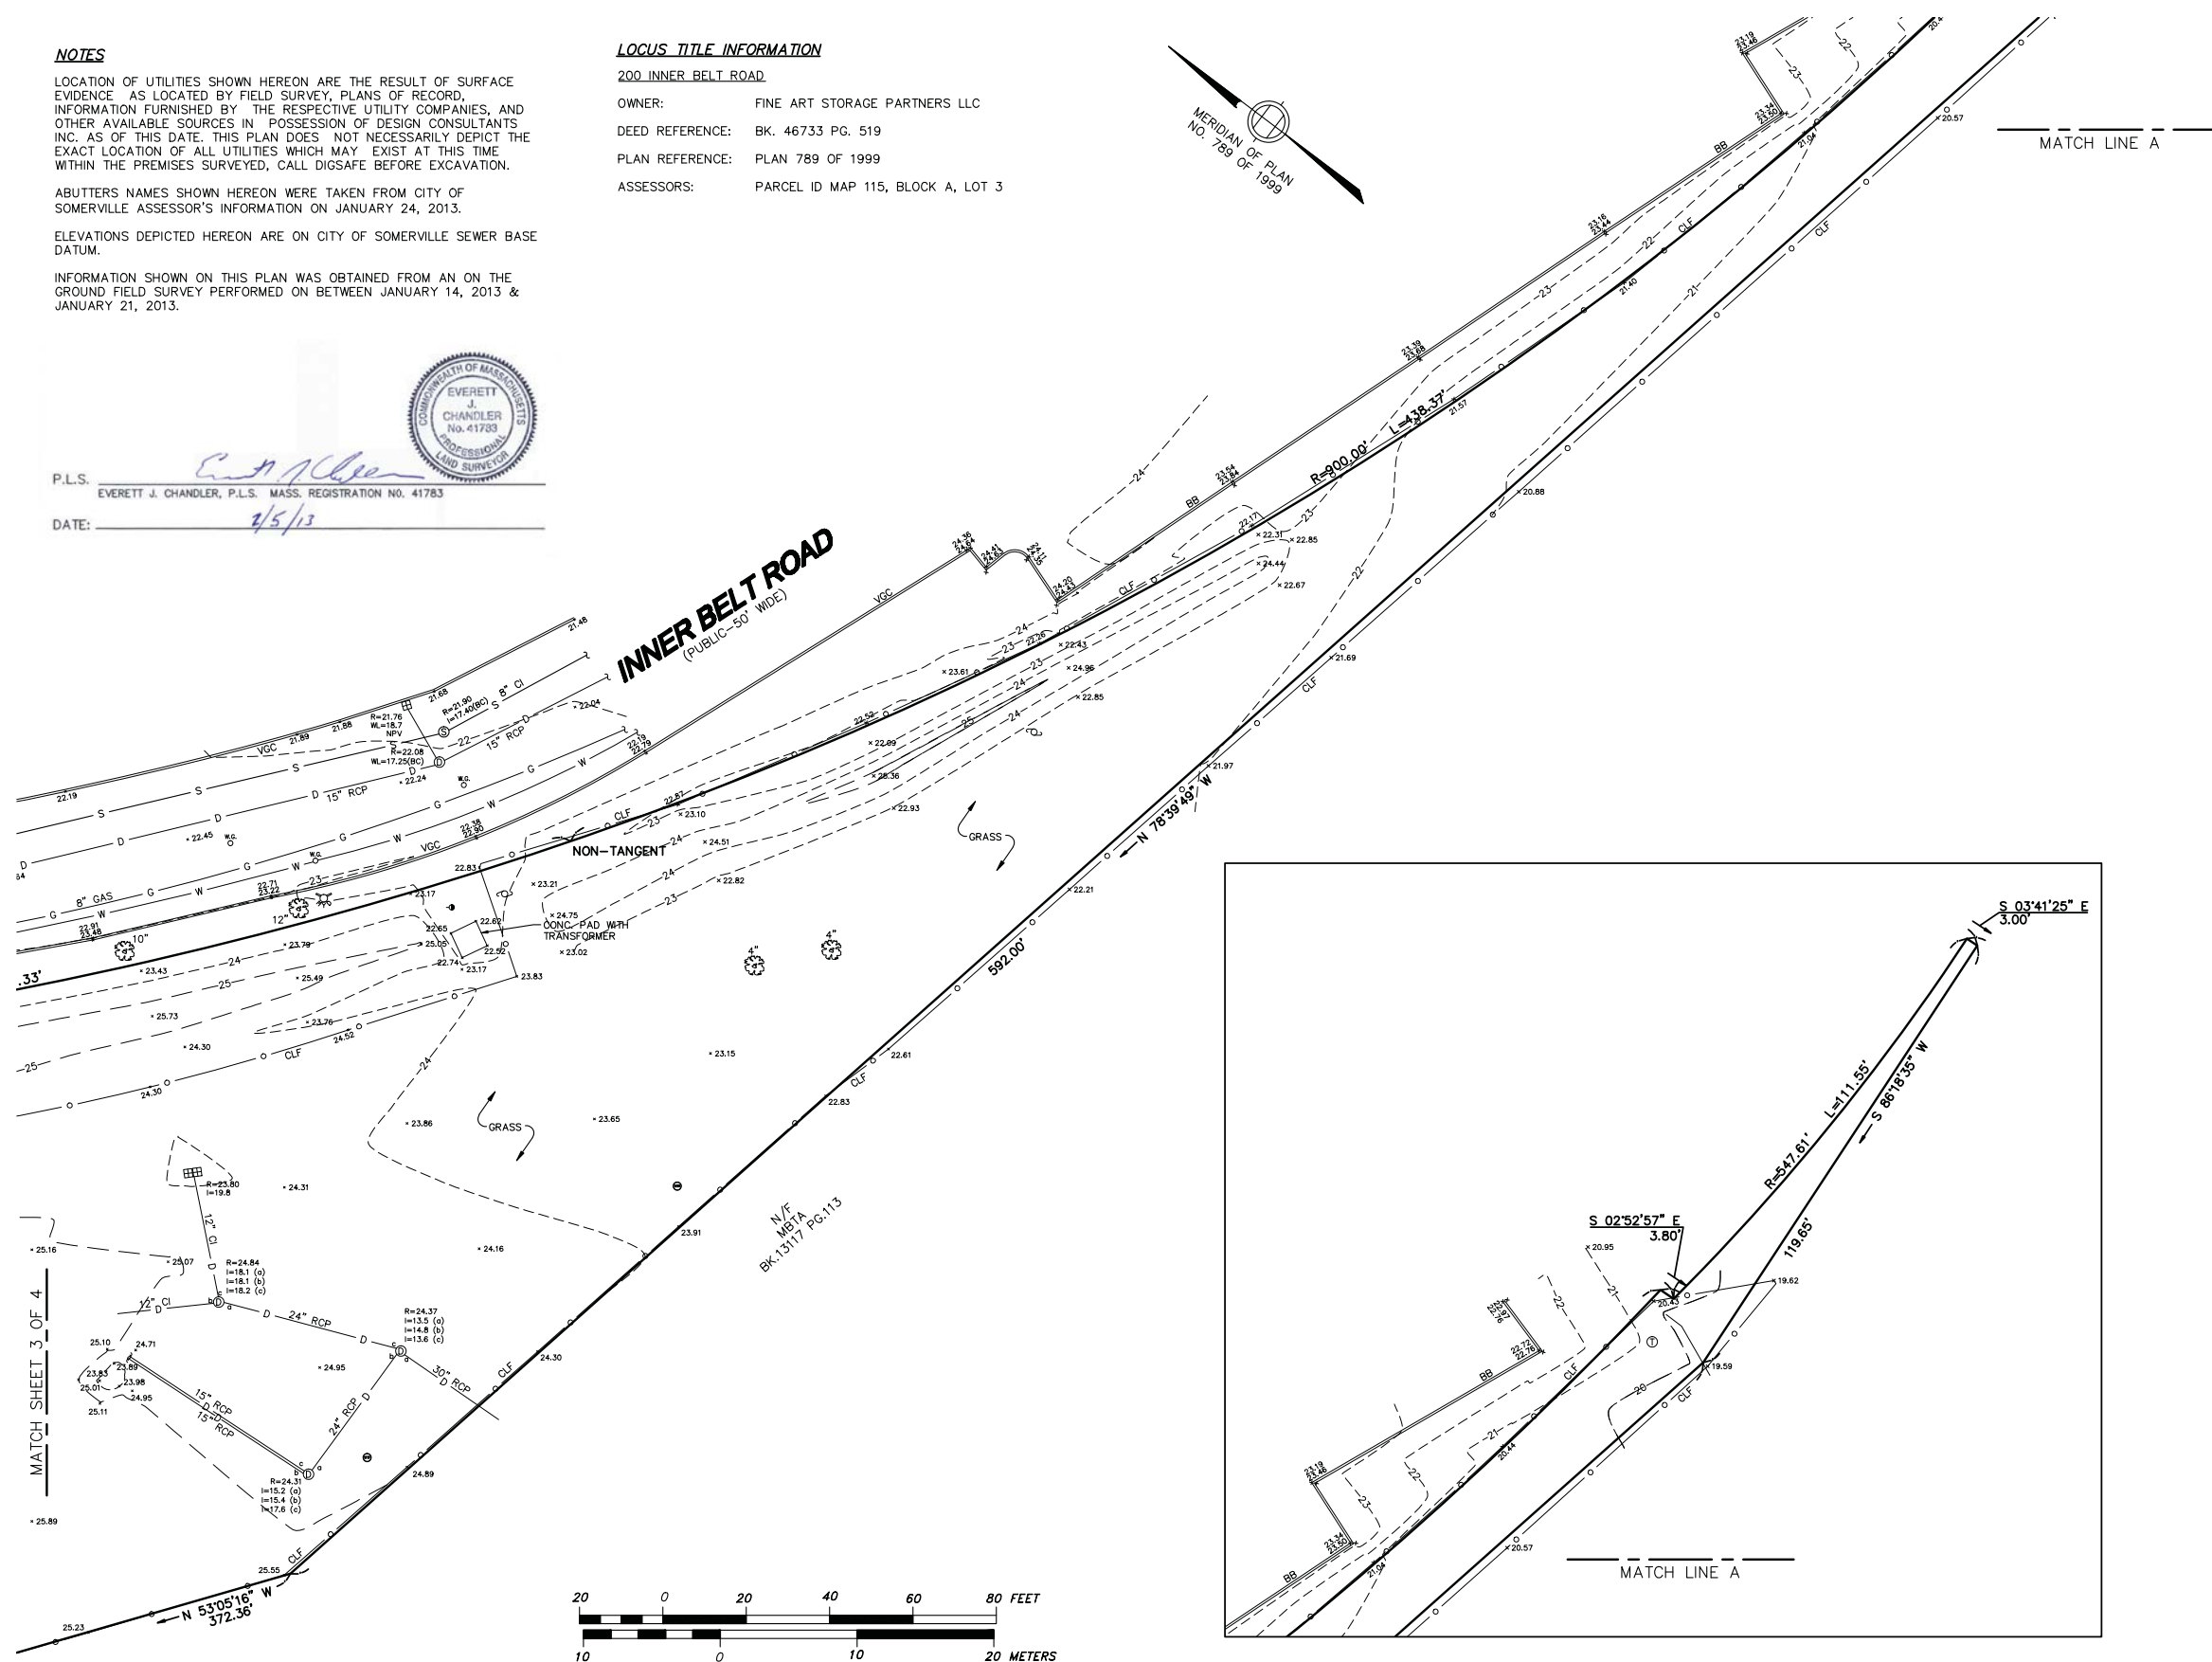

Copyright 2013 Design Consultants, Inc.

120 MIDDLESEX AVENUE SOMERVILLE, MA 02145 617-776-3350	68 PLEASANT STREET NEWBURYPORT, MA 01950 978-358-7173
--	---

SCALE:

HORIZ: 1" = 20'

VERT:

[illegible]

FIELD: LG
CALCS: AR
CHECKED: EJC
APPROVED: EJC

200 INNER BELT ROAD

PLAN OF LAND IN
SOMERVILLE, MASSACHUSETTS
SURVEYED FOR
FINE ART STORAGE PARTNERS LLC

PROJECT NO. 2013-003
<u>DATE: FEB. 5, 2013</u>
SHEET NO. 4 OF 4

P:\2013 Projects\2013-003 Inner Belt Road Somerville\Dwg_SURVEYING\2013-03-Inner Belt-EX.dwg