


MORNING (9-10 AM)


NOON (12 AM-1 PM)

AFTERNOON (3-4 PM)




SUMMER SOLSTICE

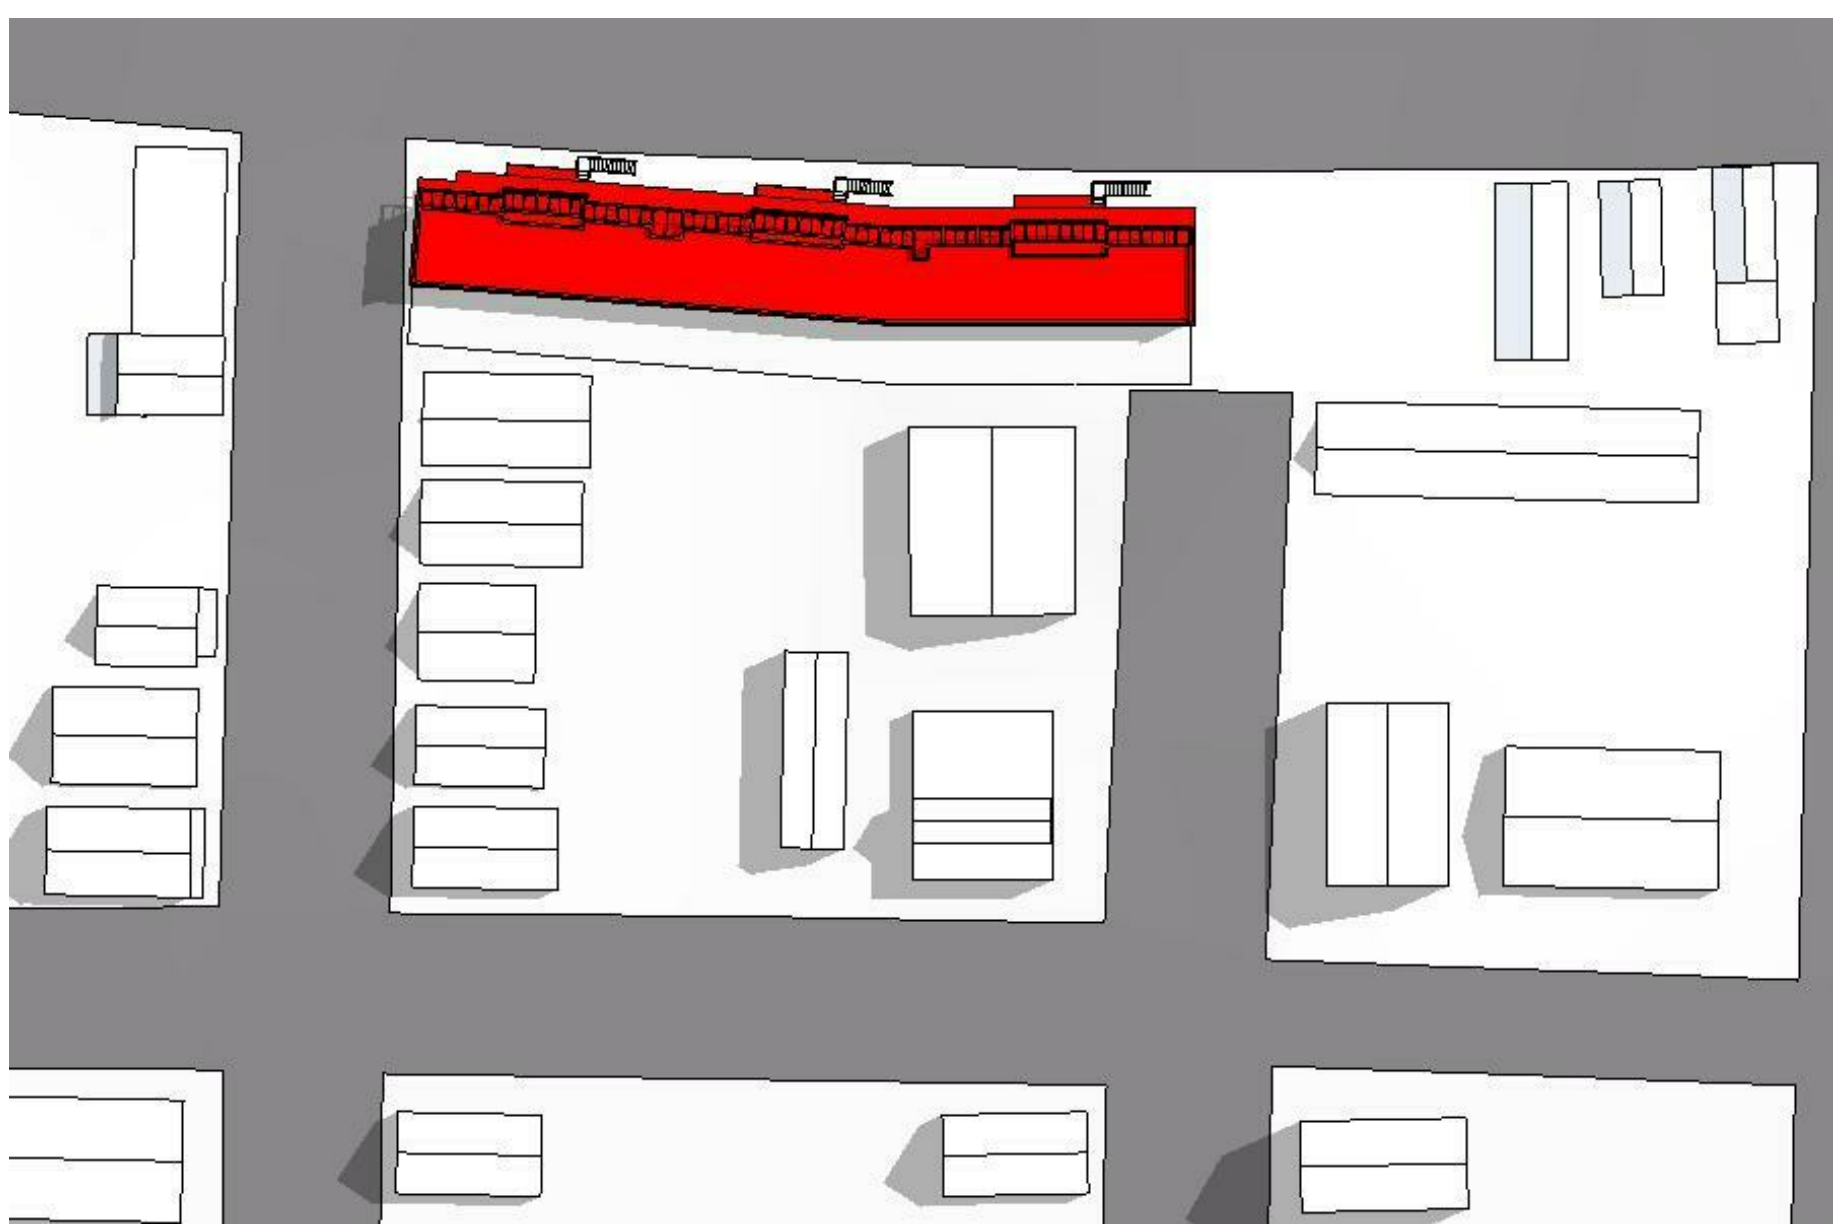

FALL / SPRING EQUINOX

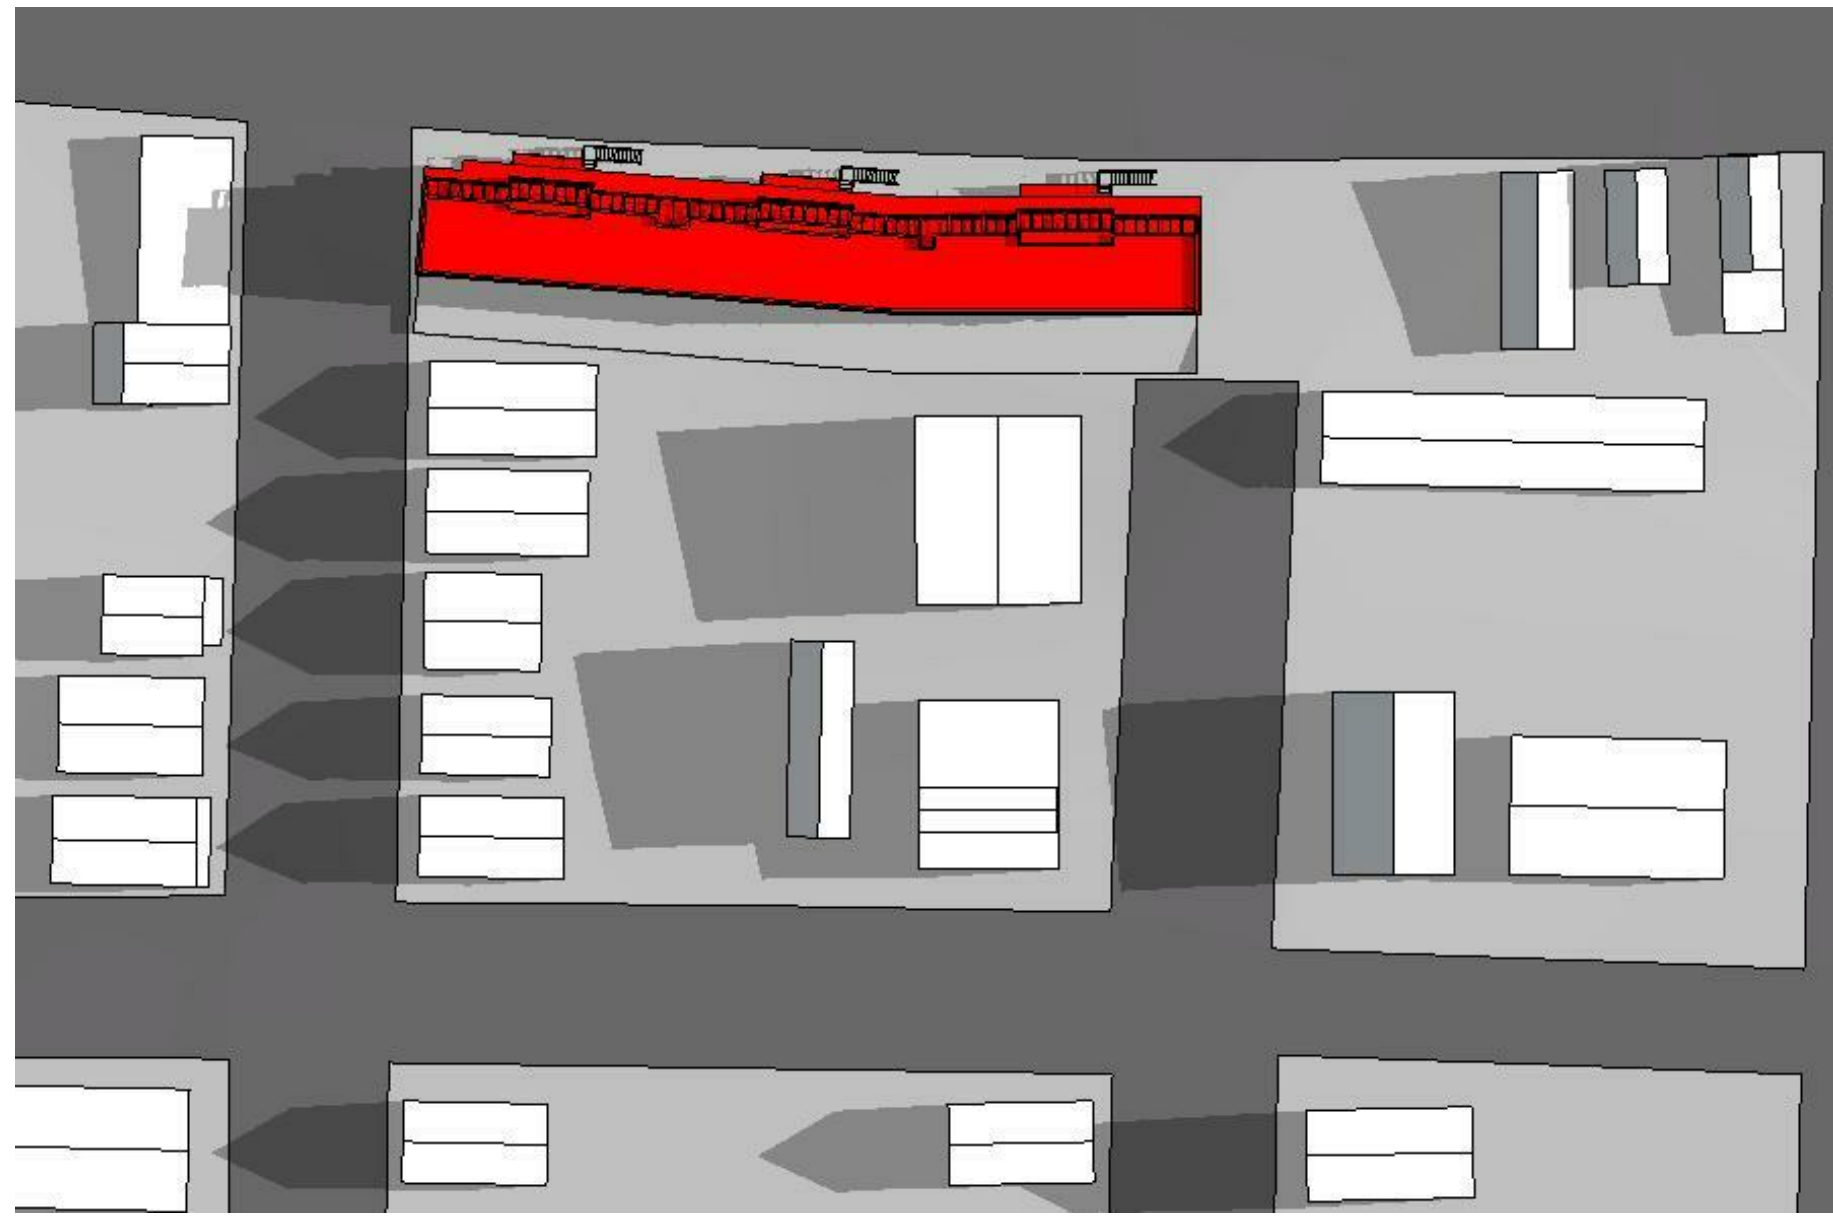

WINTER SOLSTICE

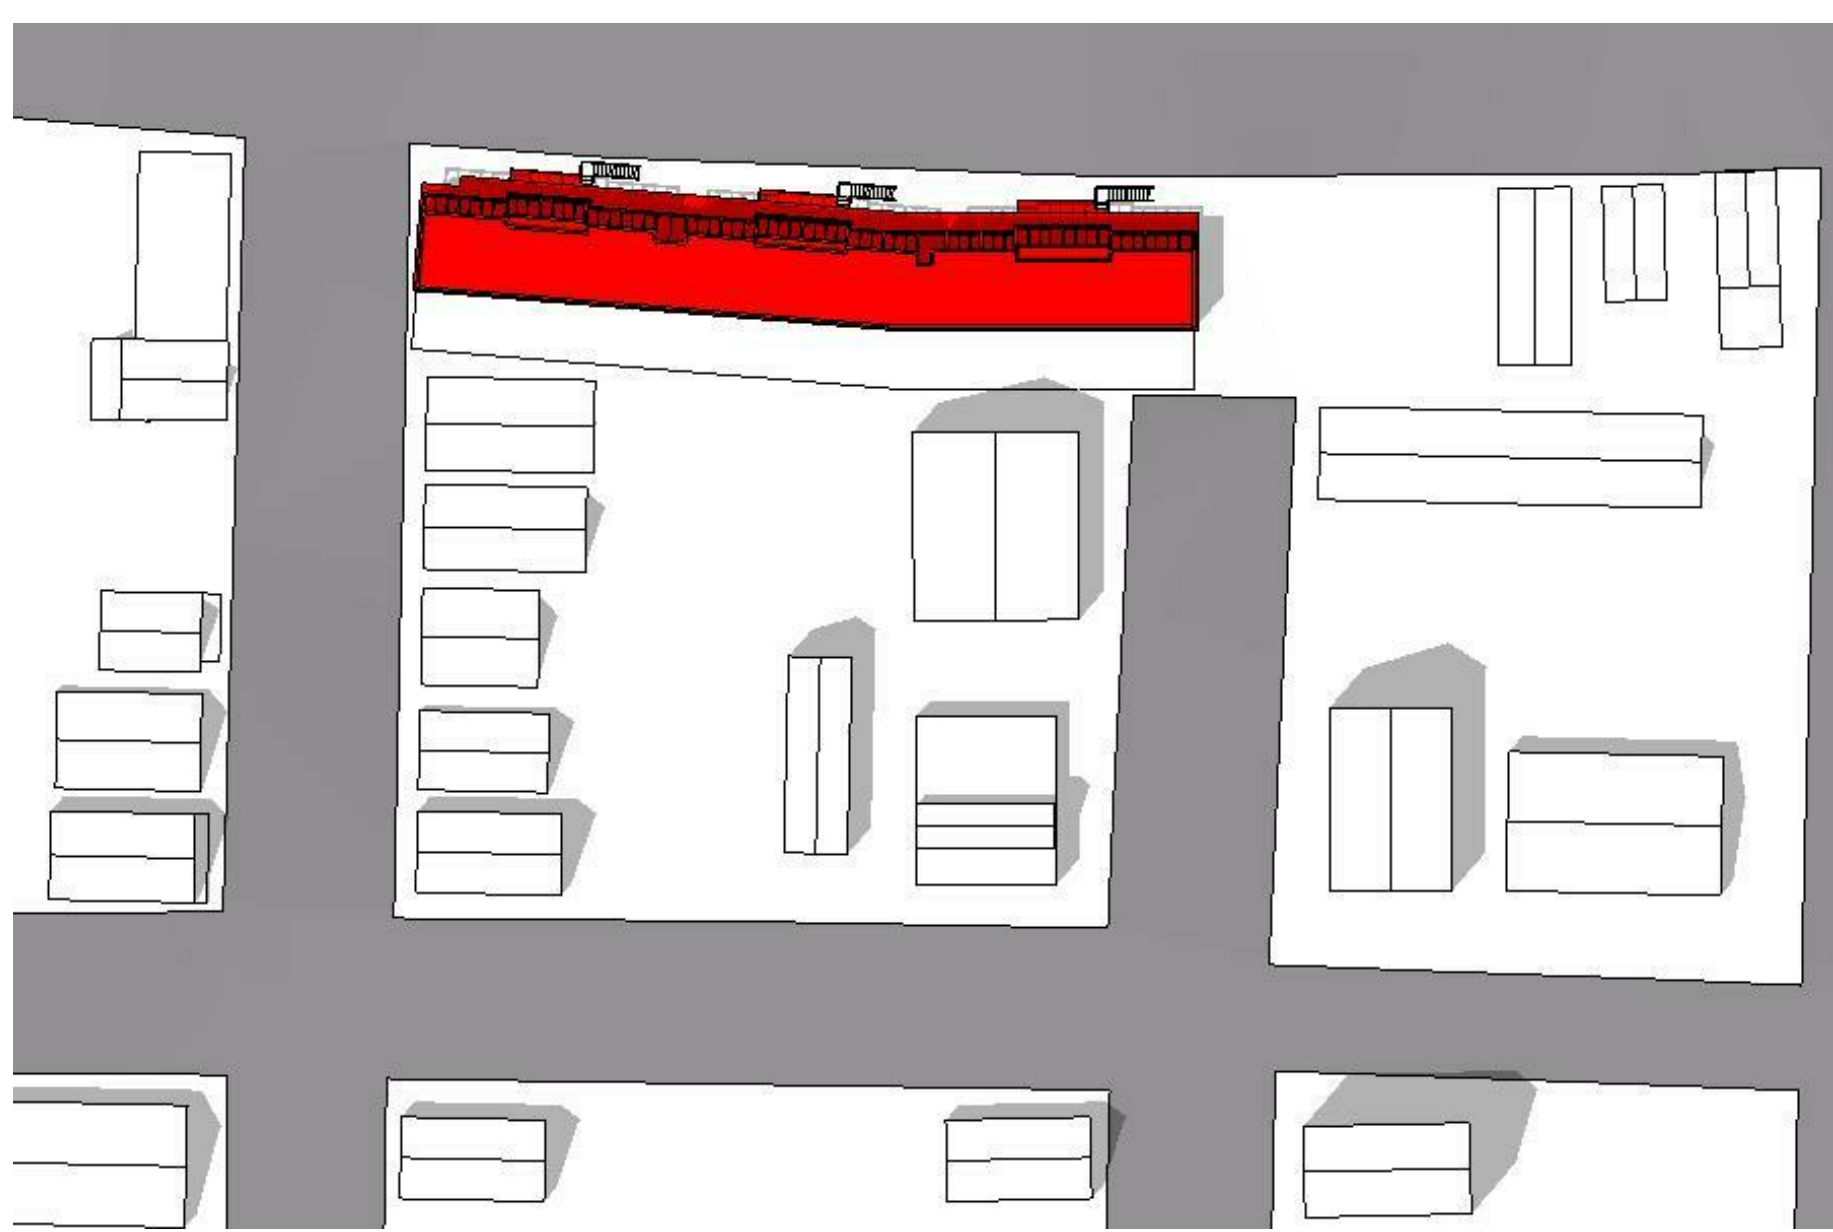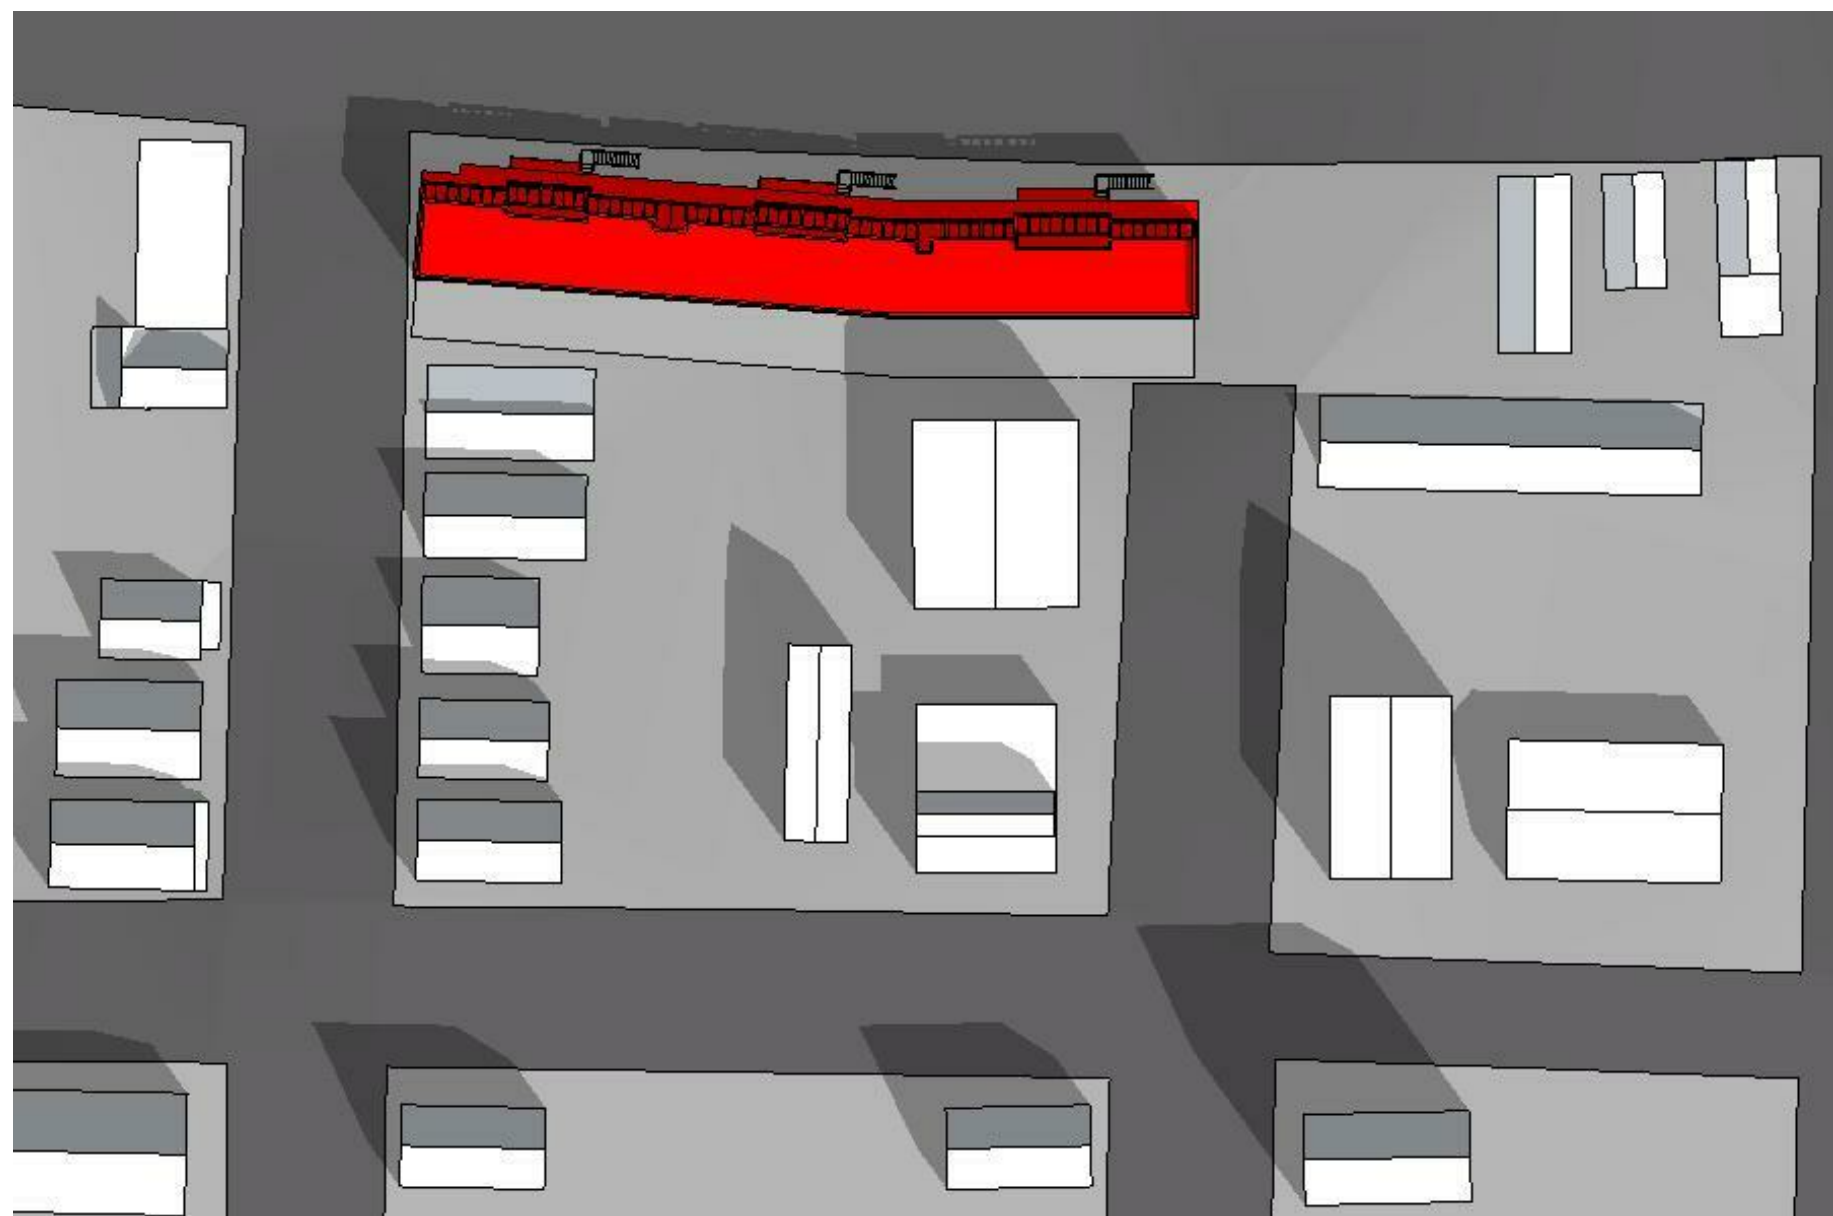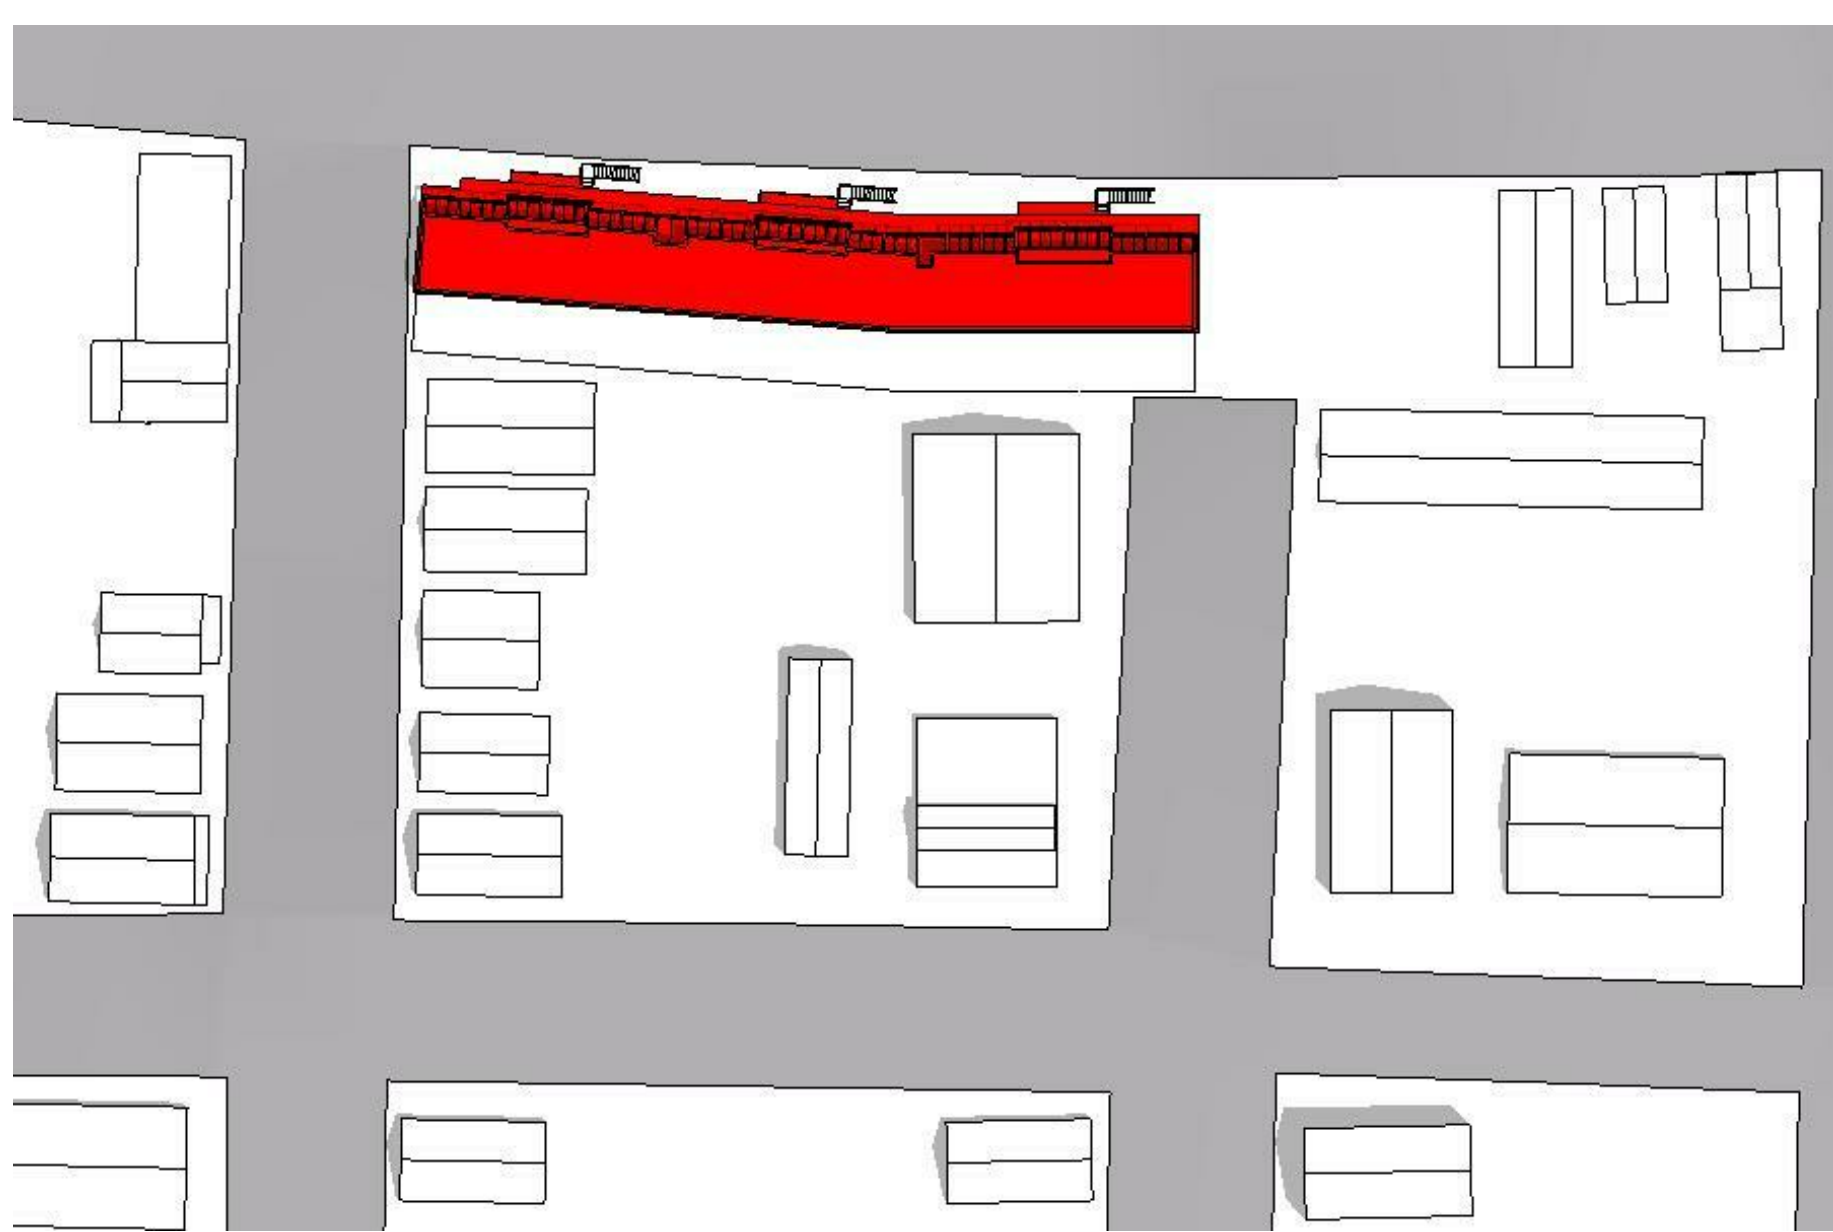

PROJECT NAME
Mystic Ave. Residences

PROJECT ADDRESS
654 Mystic Ave
Somerville, MA

CLIENT
Fieldcom Realty Trust

ARCHITECT
KHALSA DESIGN INC.



17 IVALOO STREET SUITE 400
SOMERVILLE, MA 02143
TELEPHONE: 617-591-8682 FAX: 617-591-2086

CONSULTANTS:

REGISTRATION

Project number	15106
Date	2016.11.16
Drawn by	ERS
Checked by	JSK
Scale	12" = 1'-0"

REVISIONS		
No.	Description	Date

SHADOW STUDY

SHD

Mystic Ave. Residences