




ZONING BOARD OF APPEALS DRAWING SET FOR 22 MACARTHUR ST.

NATHAN SARGENT COMPANY

59 PEARSON ROAD
SOMERVILLE, MA 02144
P 617 320-5928
F 617 628 6410



DRAWING LIST:


ZBA-00	COVER SHEET
ZBA-01	SITE PLAN: PROPOSED MODIFICATIONS
ZBA-02	ZONING ANALYSIS
ZBA-03	ELEVATIONS: PROPOSED
ZBA-04	PROPOSED PERSPECTIVE
ZBA-05	PROPOSED PERSPECTIVE
ZBA-06	PROPOSED PERSPECTIVE

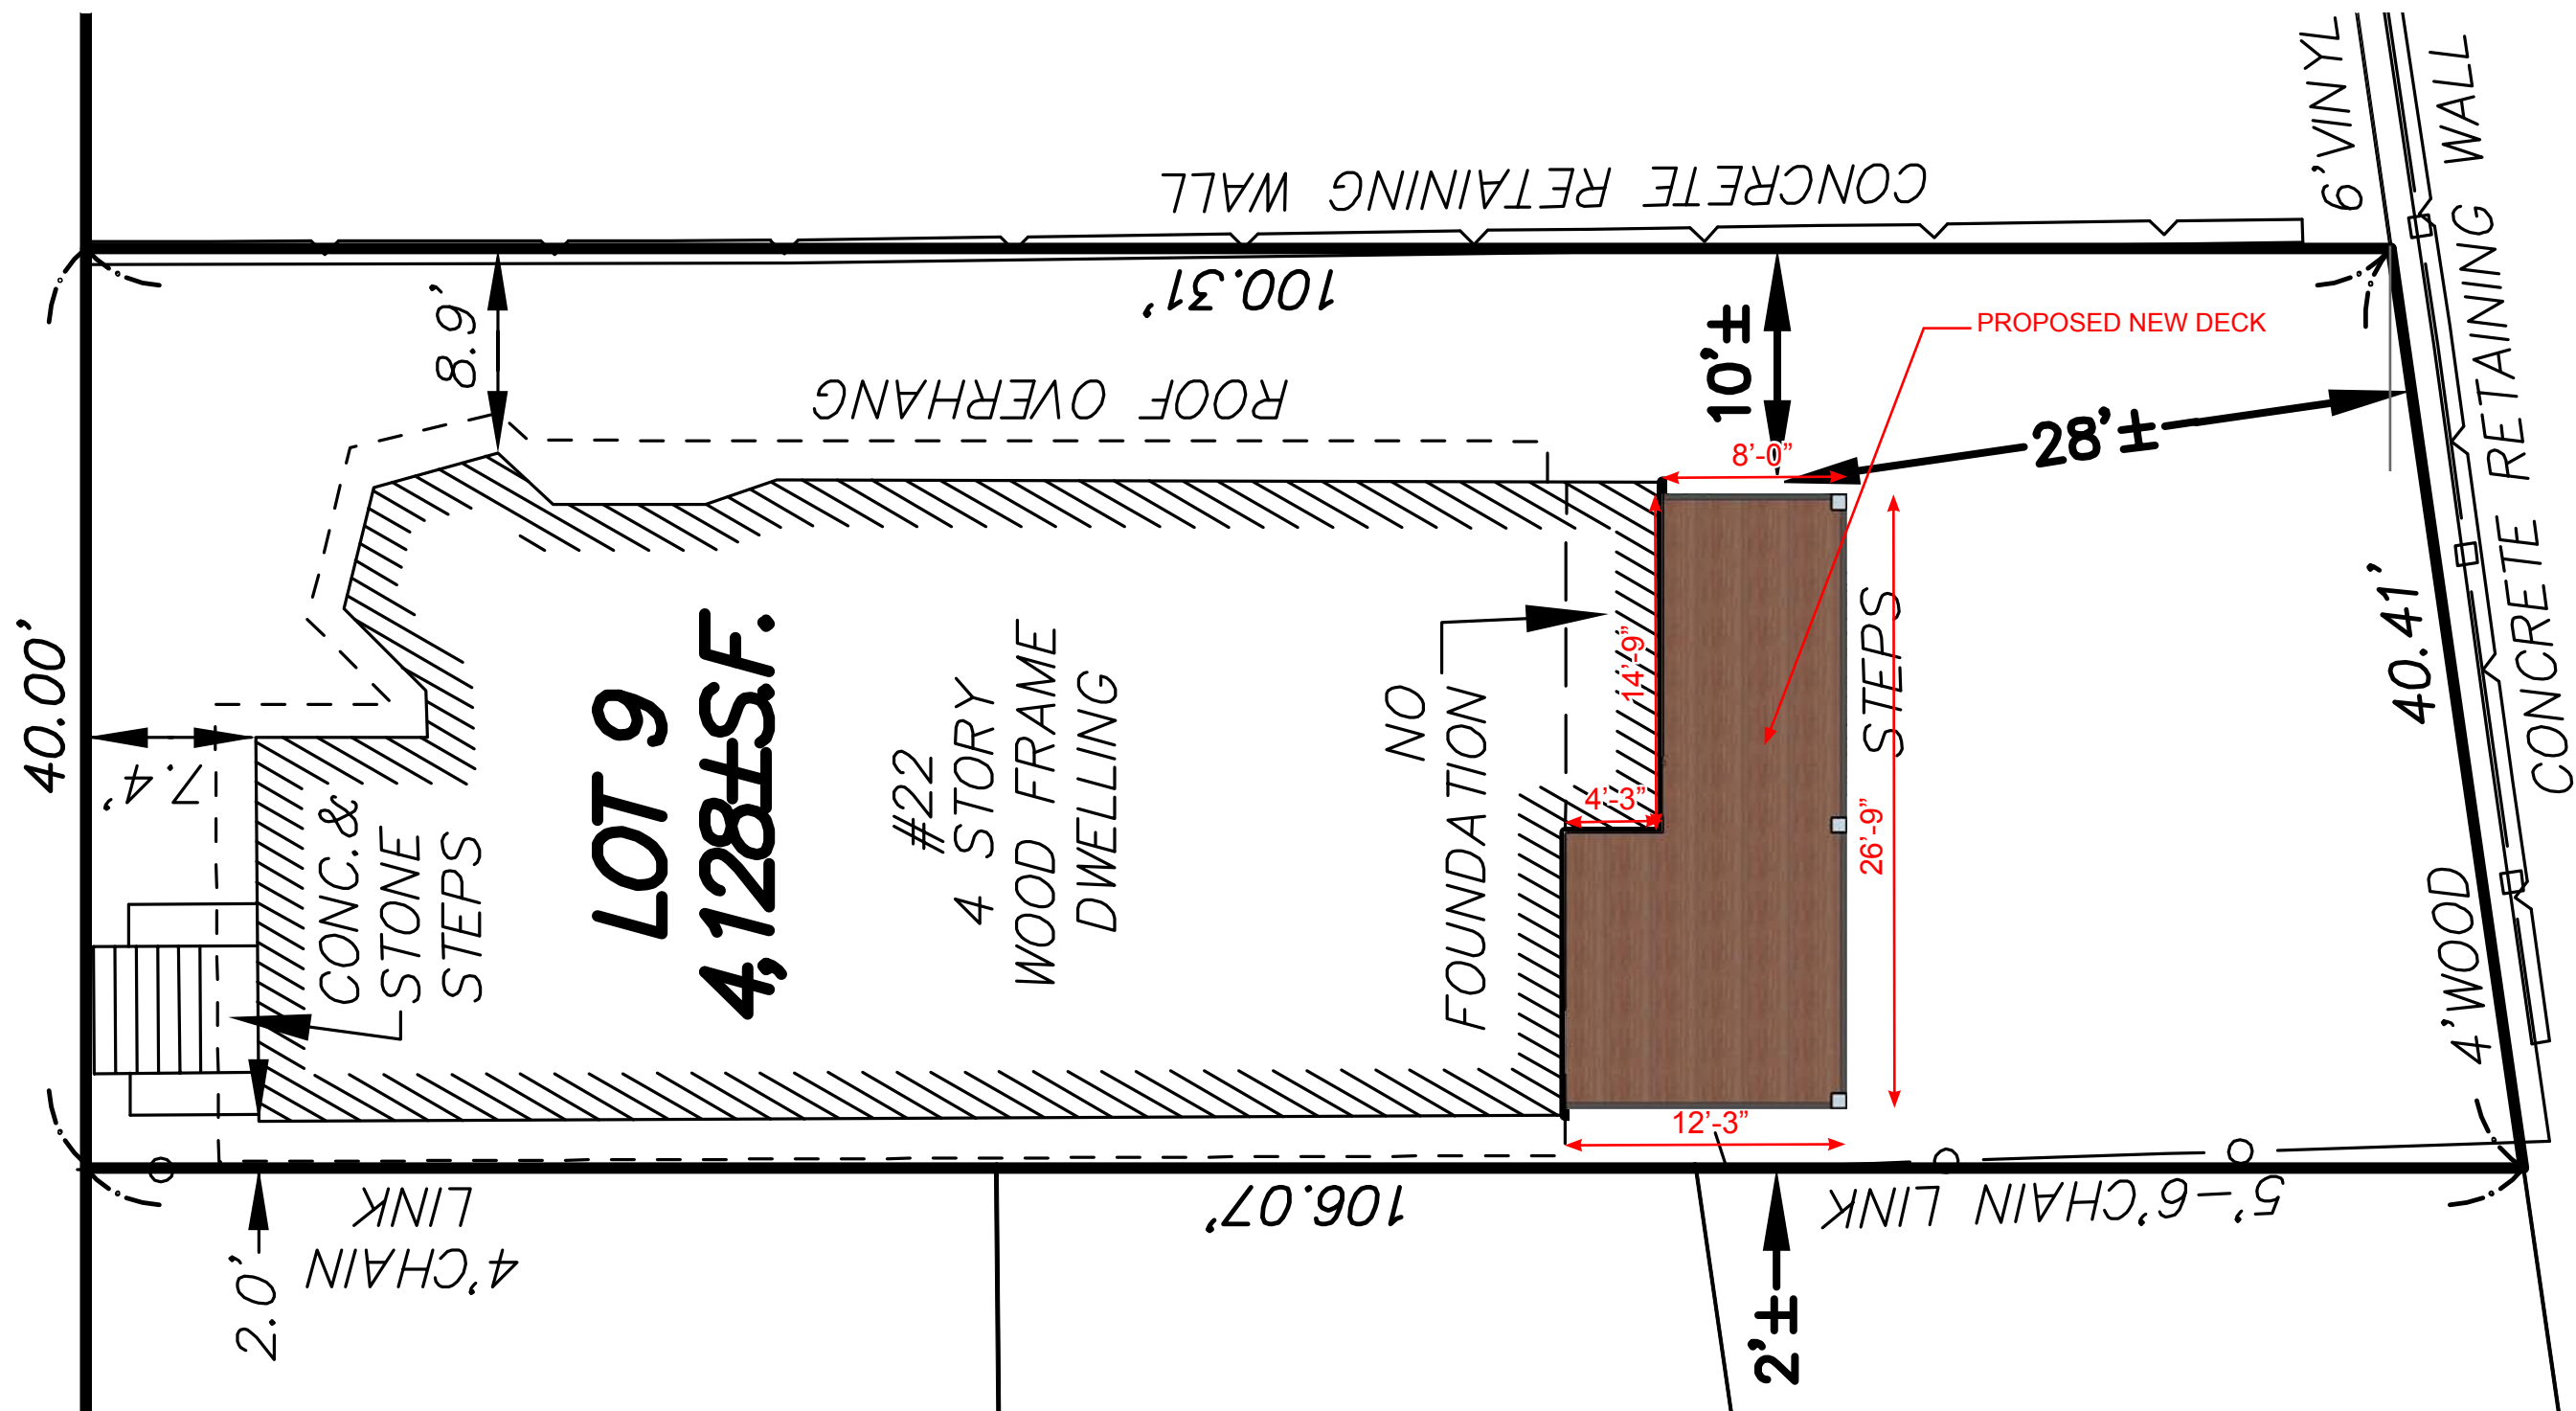


1 SITE PLAN:
 1/8" = 1'



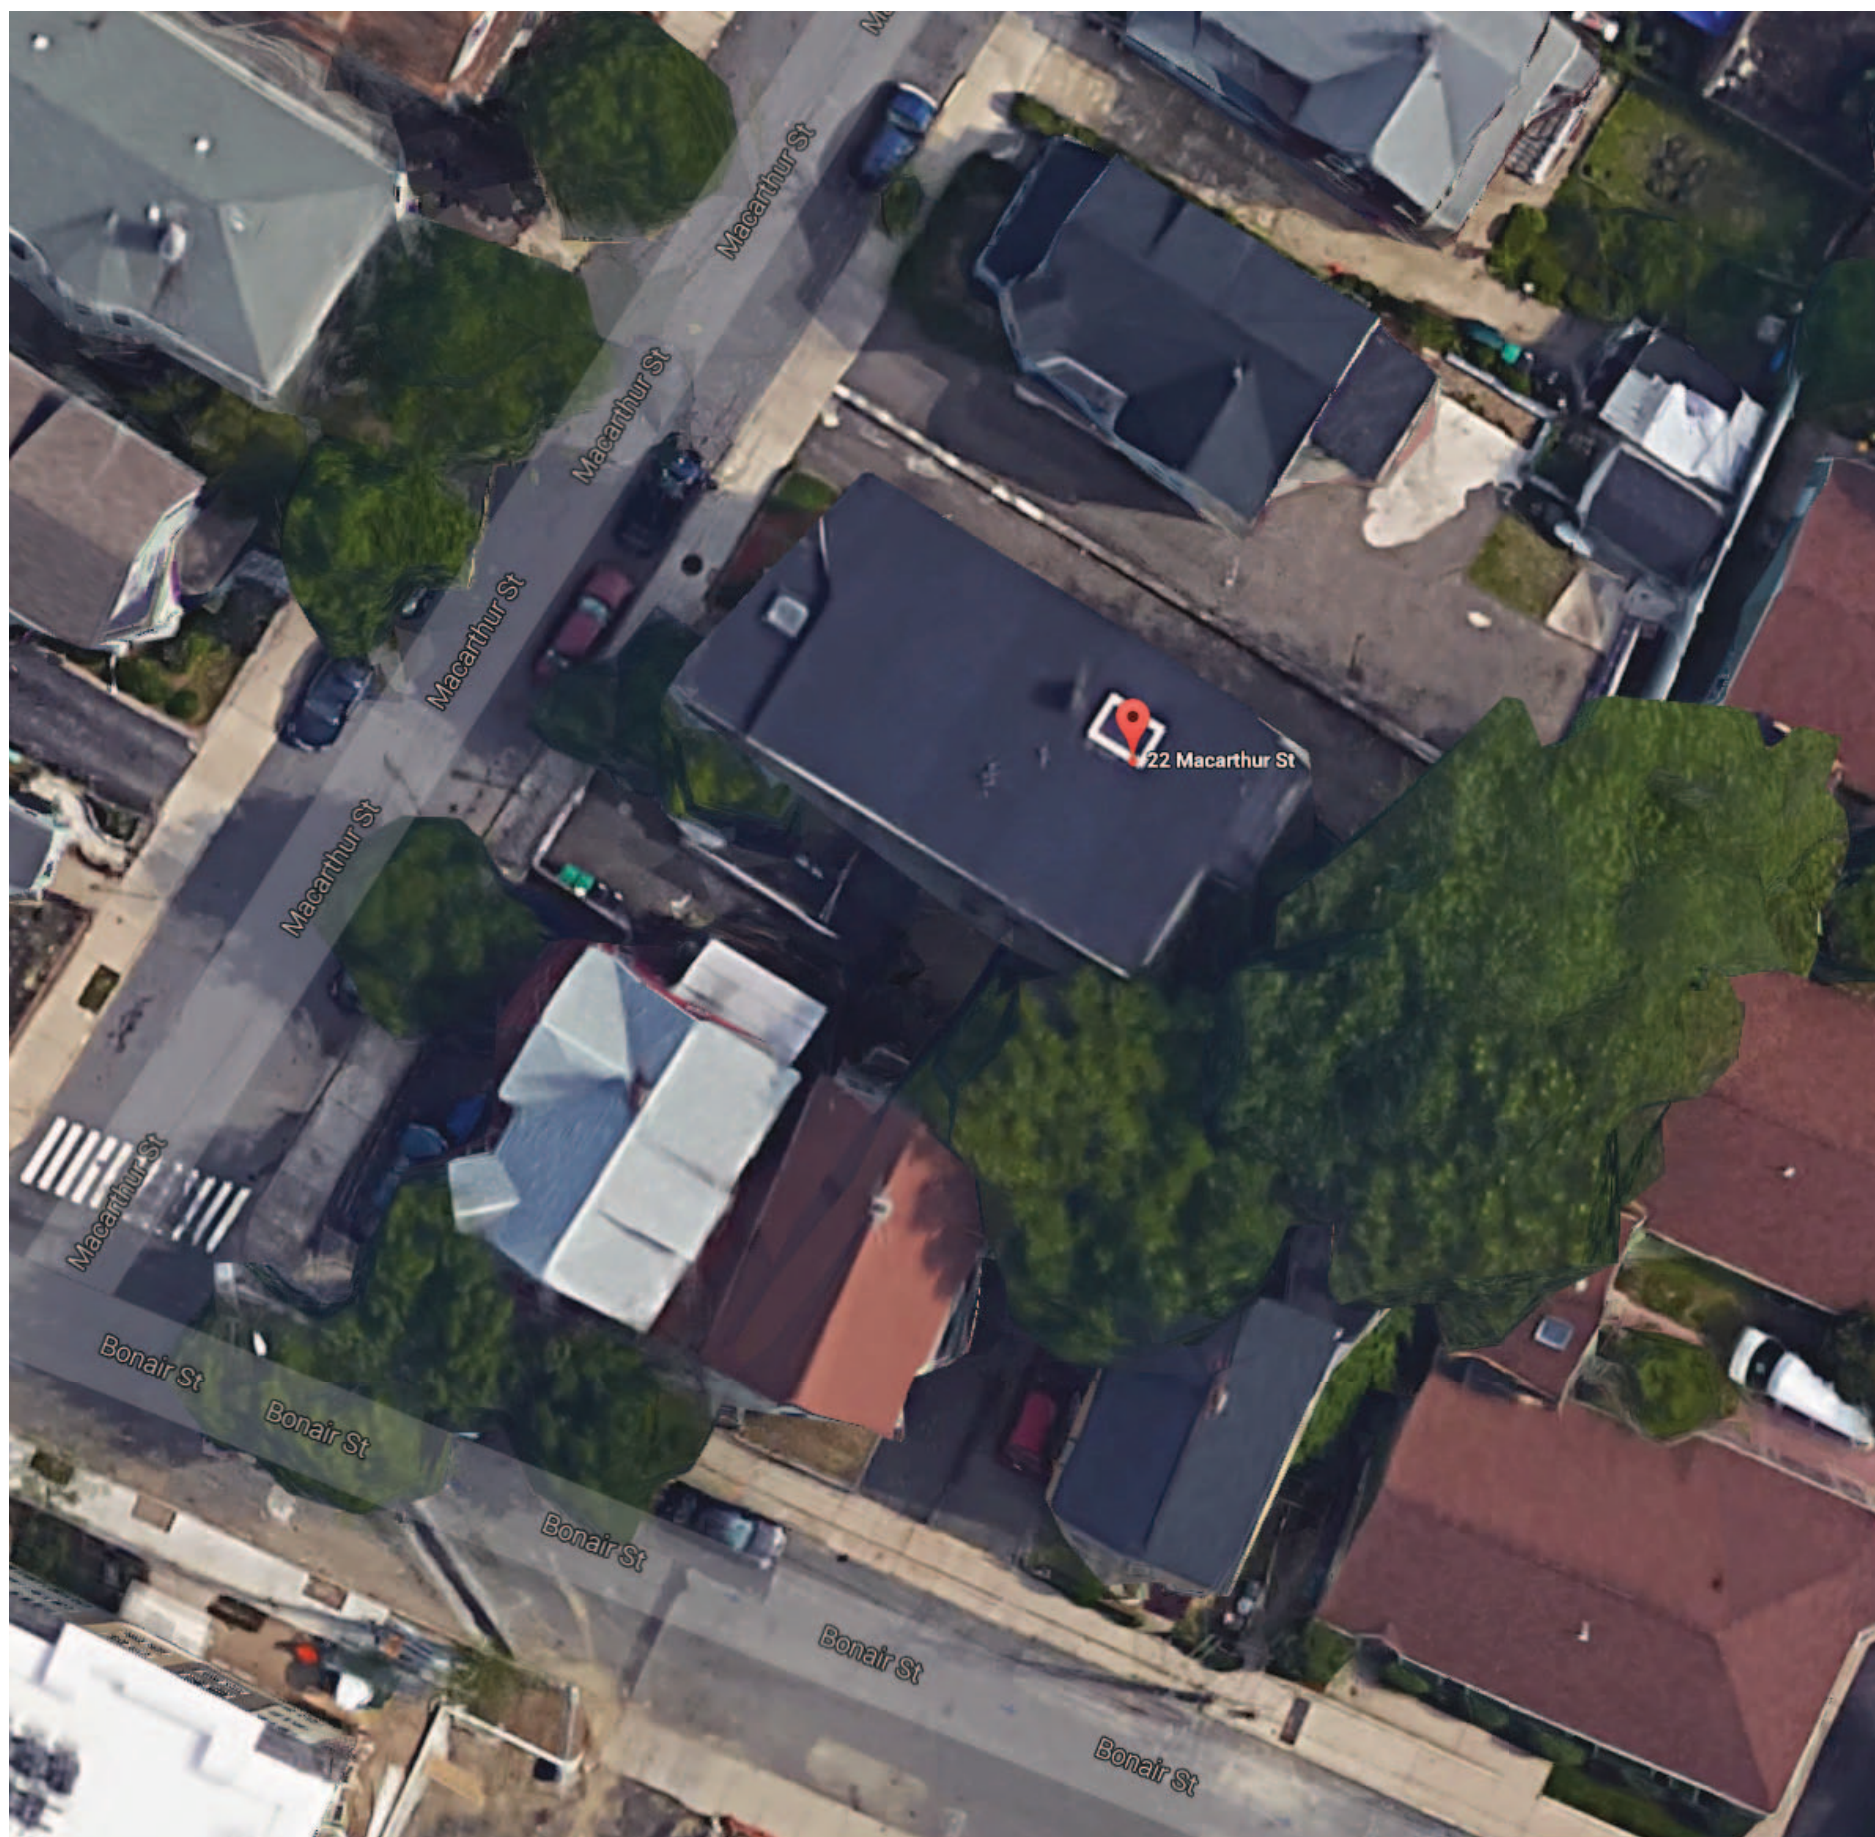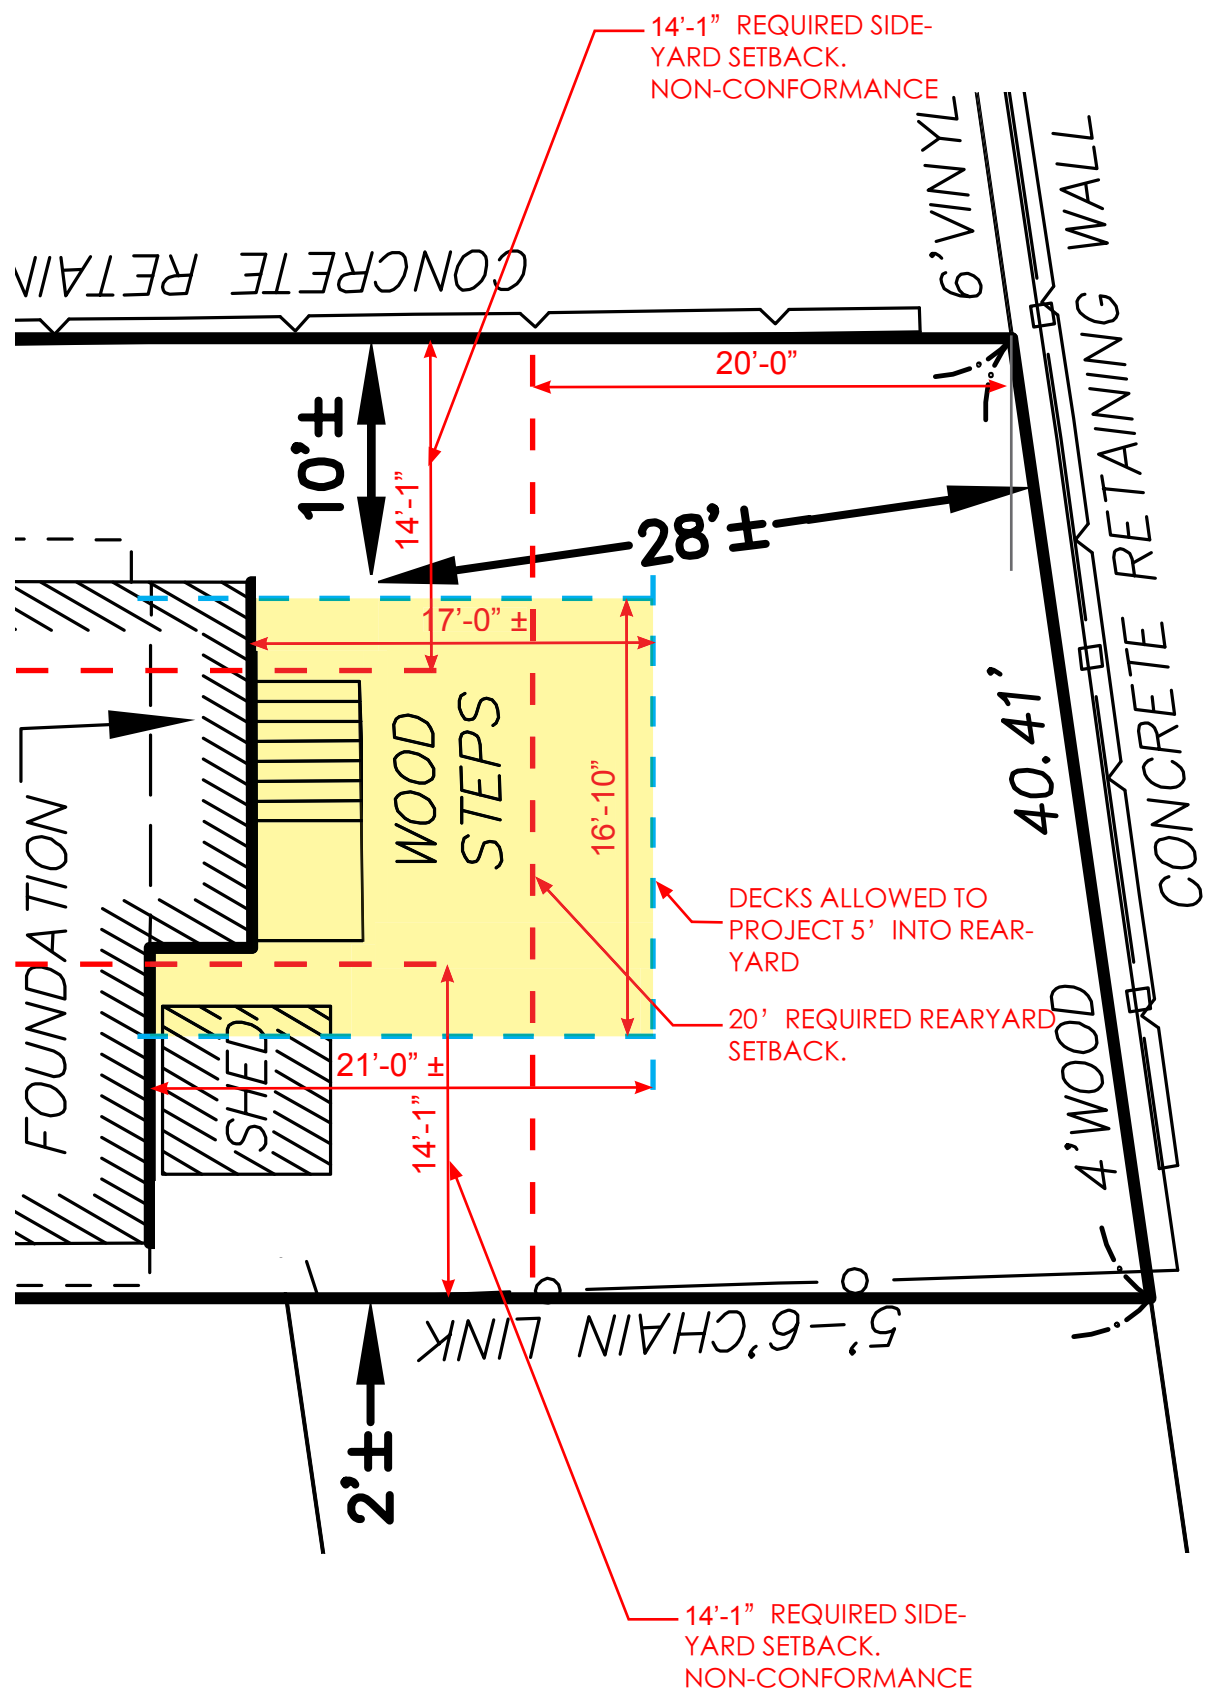

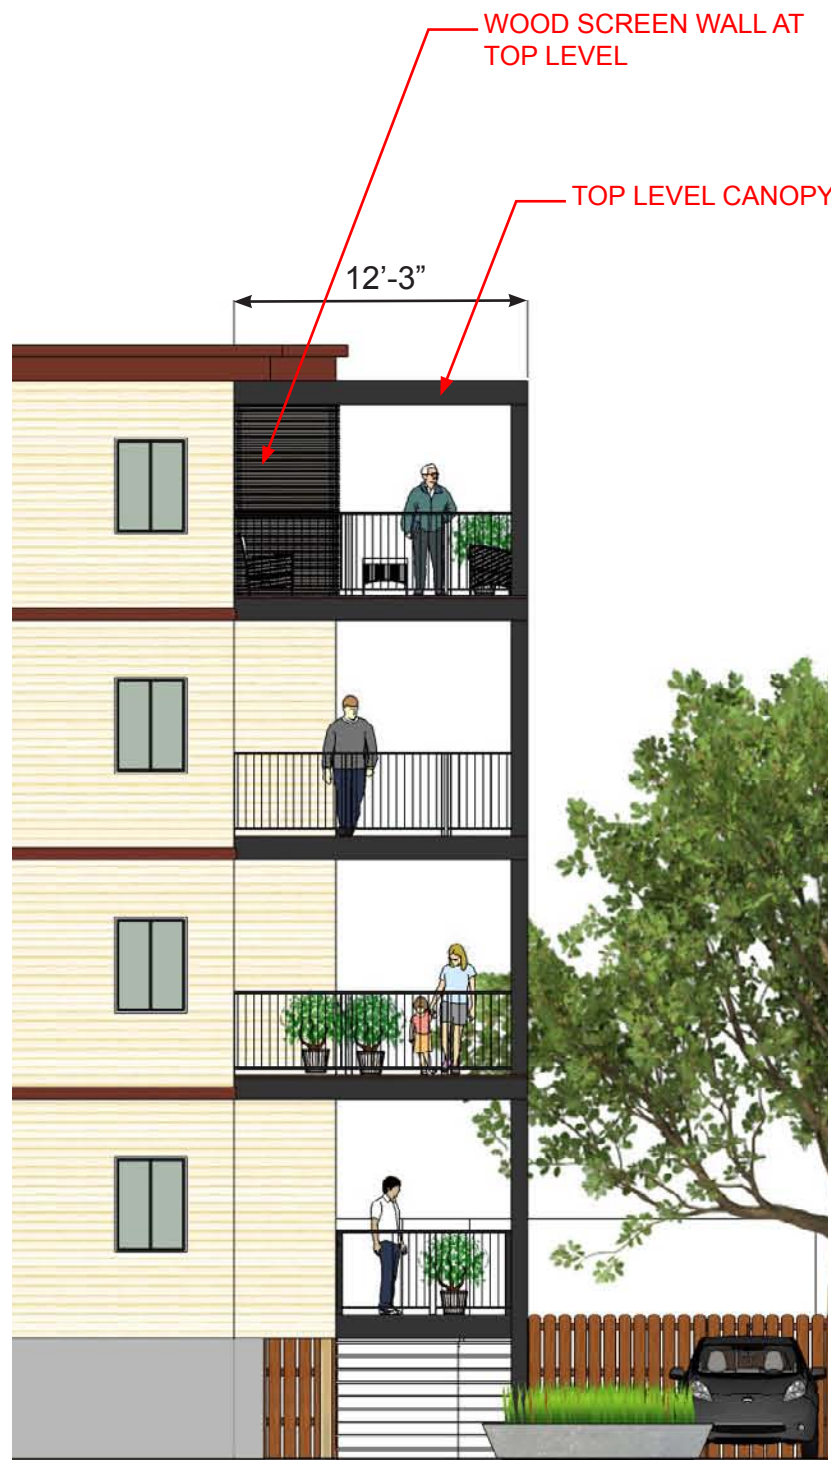

1 SOUTH ELEVATION:
1/8" = 1'

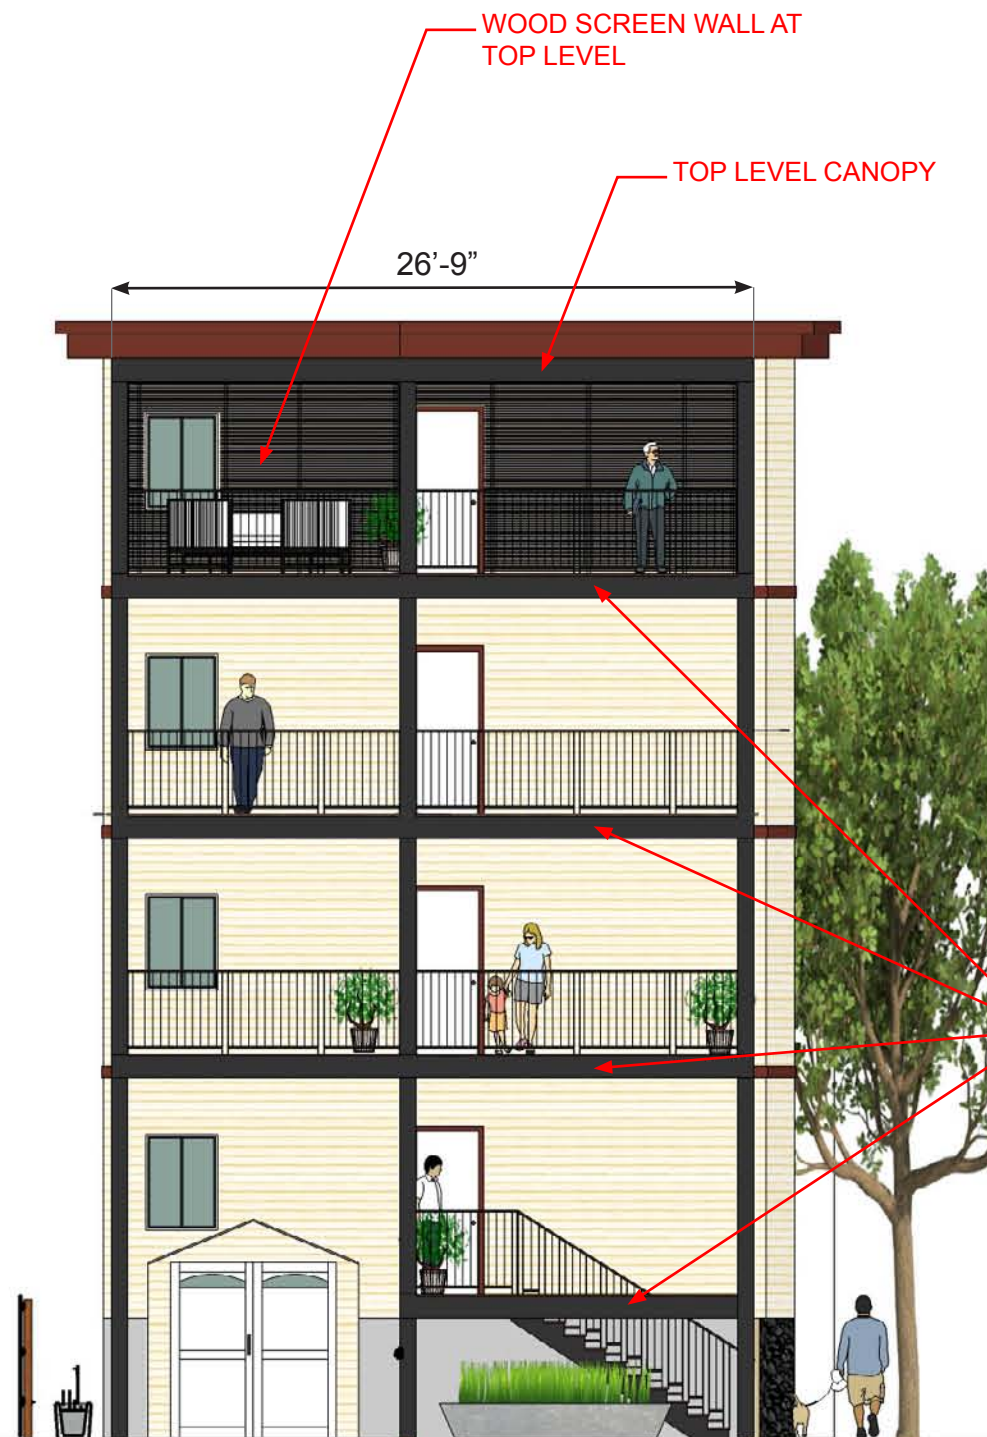

1 EAST ELEVATION:
1/8" = 1'



1 NORTH ELEVATION:
1/8" = 1'





