




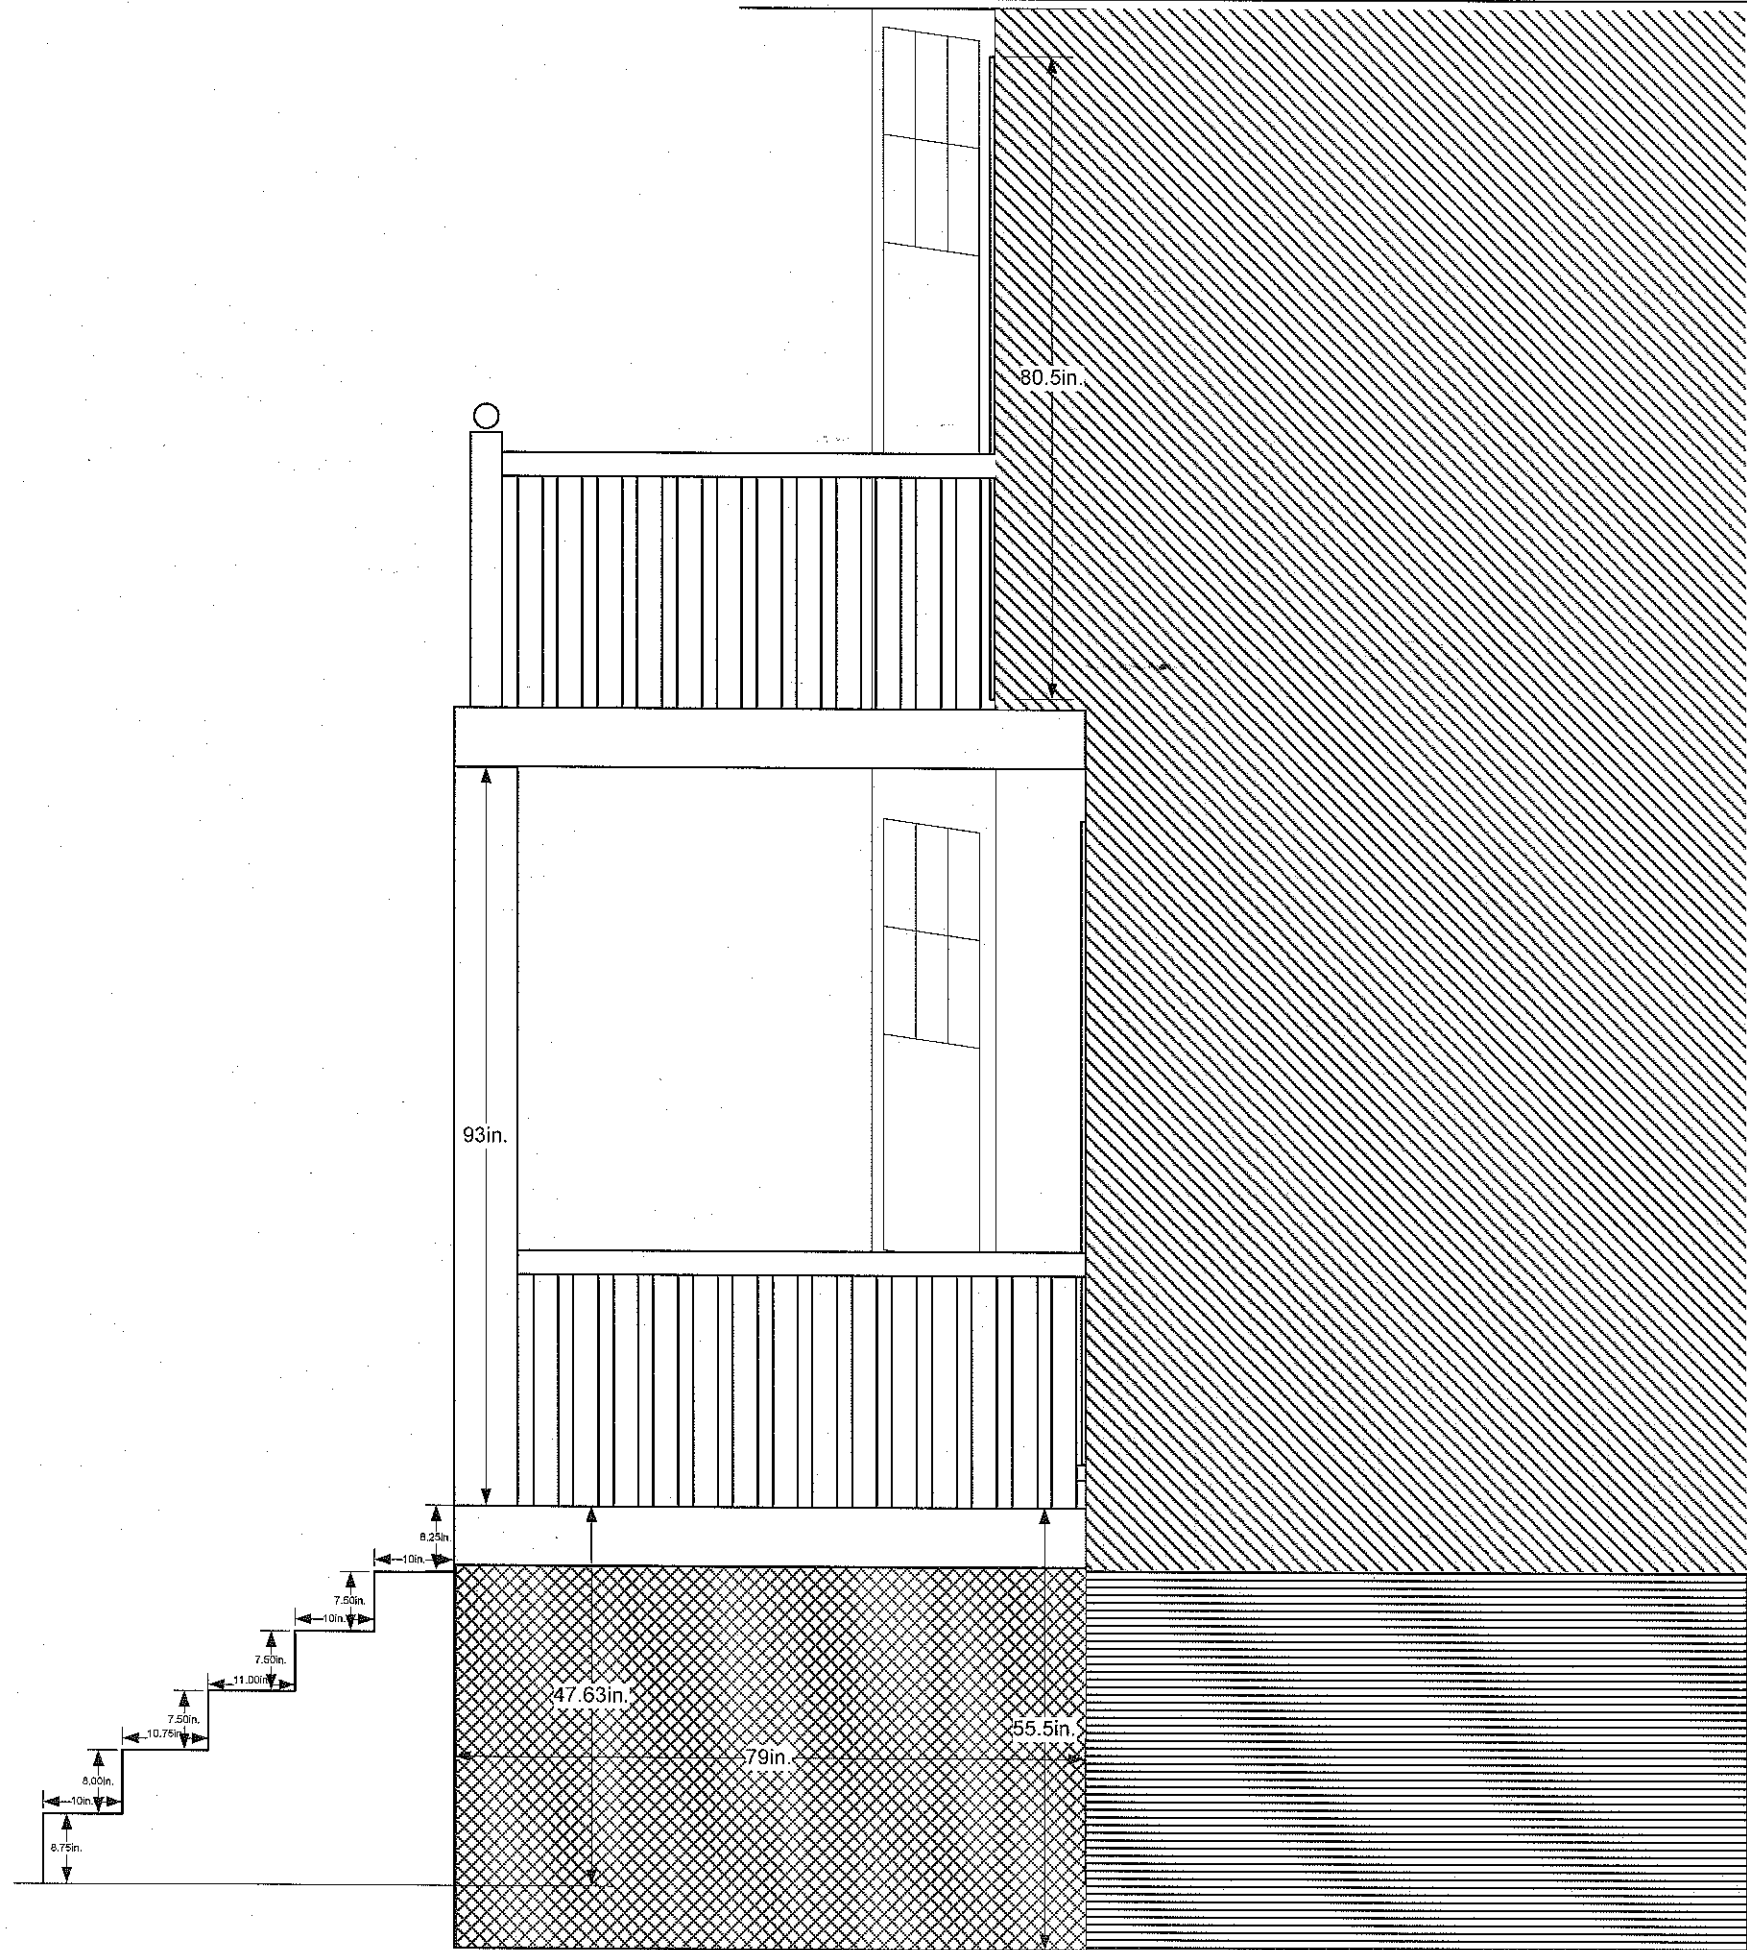


TITLE		REVISIONS		
38 Warner St Existing Deck Side View		NO.	DATE	DESCRIPTION
		B	6/19/11	1" Measurement Check
		A	6/19/11	ORIGINAL
DATE ORIGINAL	SCALE			
6/19/11	1/2" = 1'			
LATEST REVISION	CHECKED	DRAWN		
B	MAS	MAS		

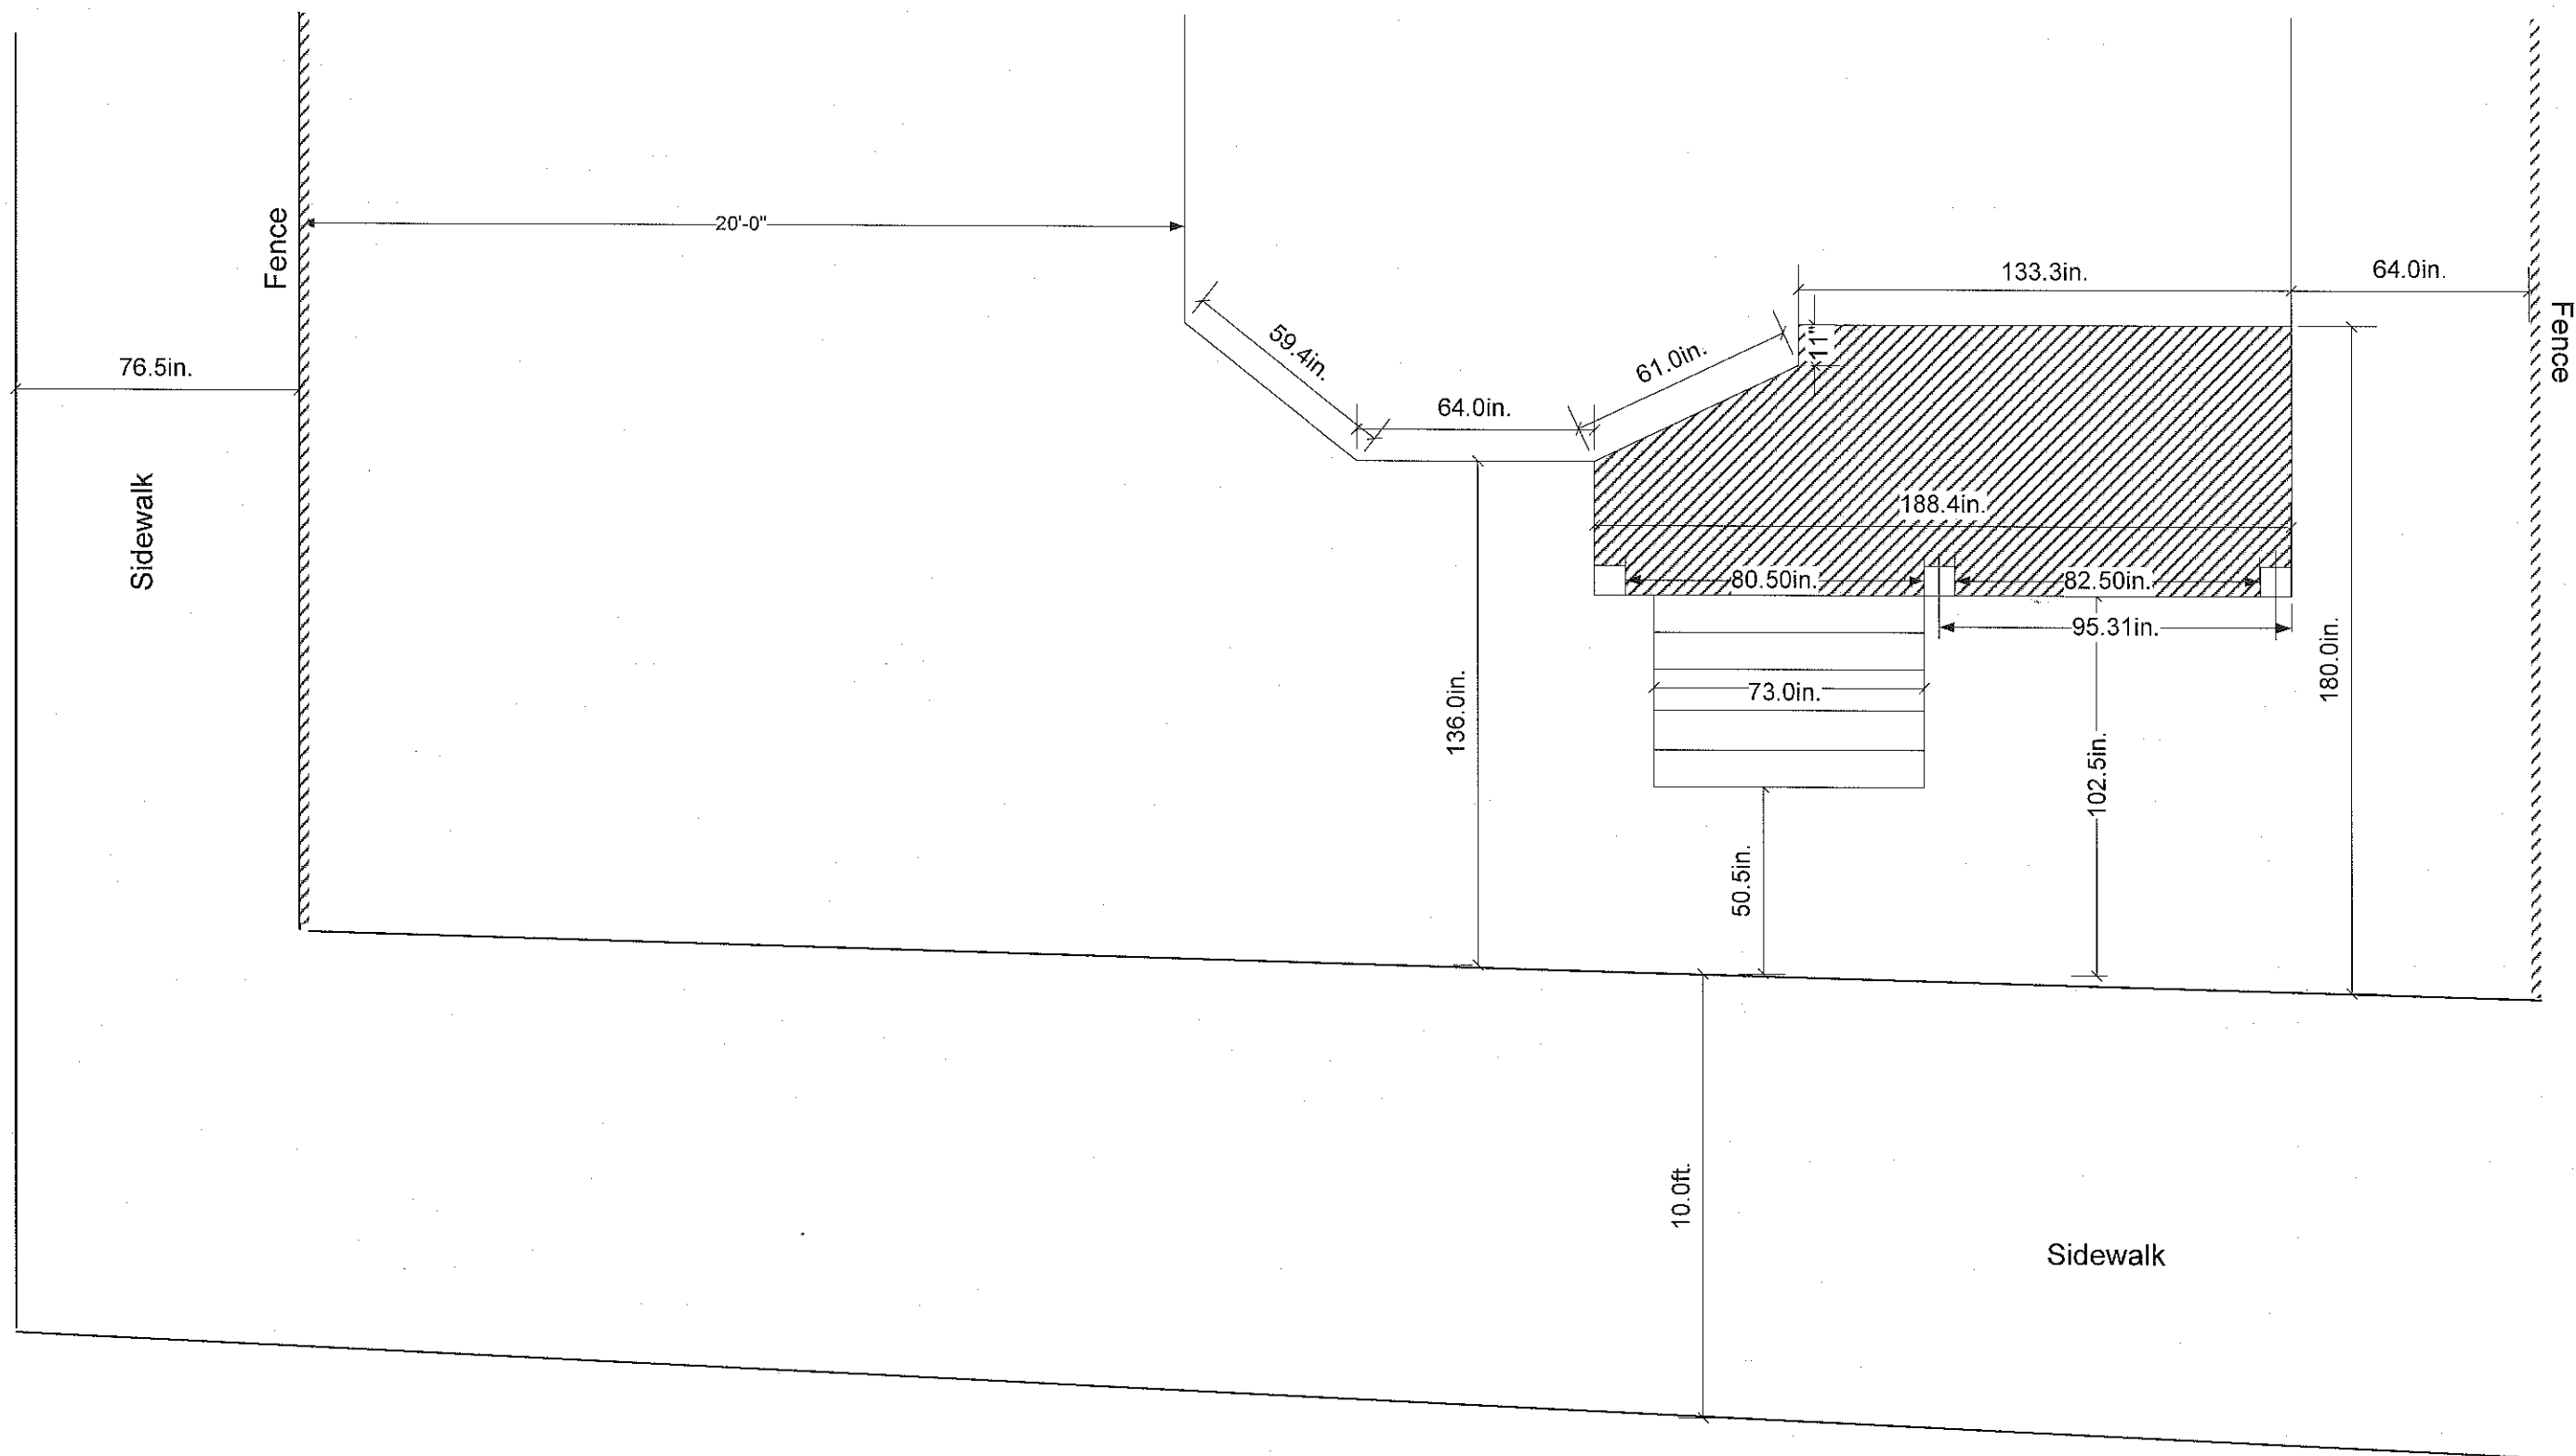

TITLE		REVISIONS		
38 Warner St Existing Deck Top View		NO.	DATE	DESCRIPTION
		B	7/9/11	1 st Measurement Check
		A	6/5/11	ORIGINAL
DATE ORIGINAL	SCALE			
6/19/11	1/4" = 1'			
LATEST REVISION	CHECKED	DRAWN		
B	MAS	MAS		

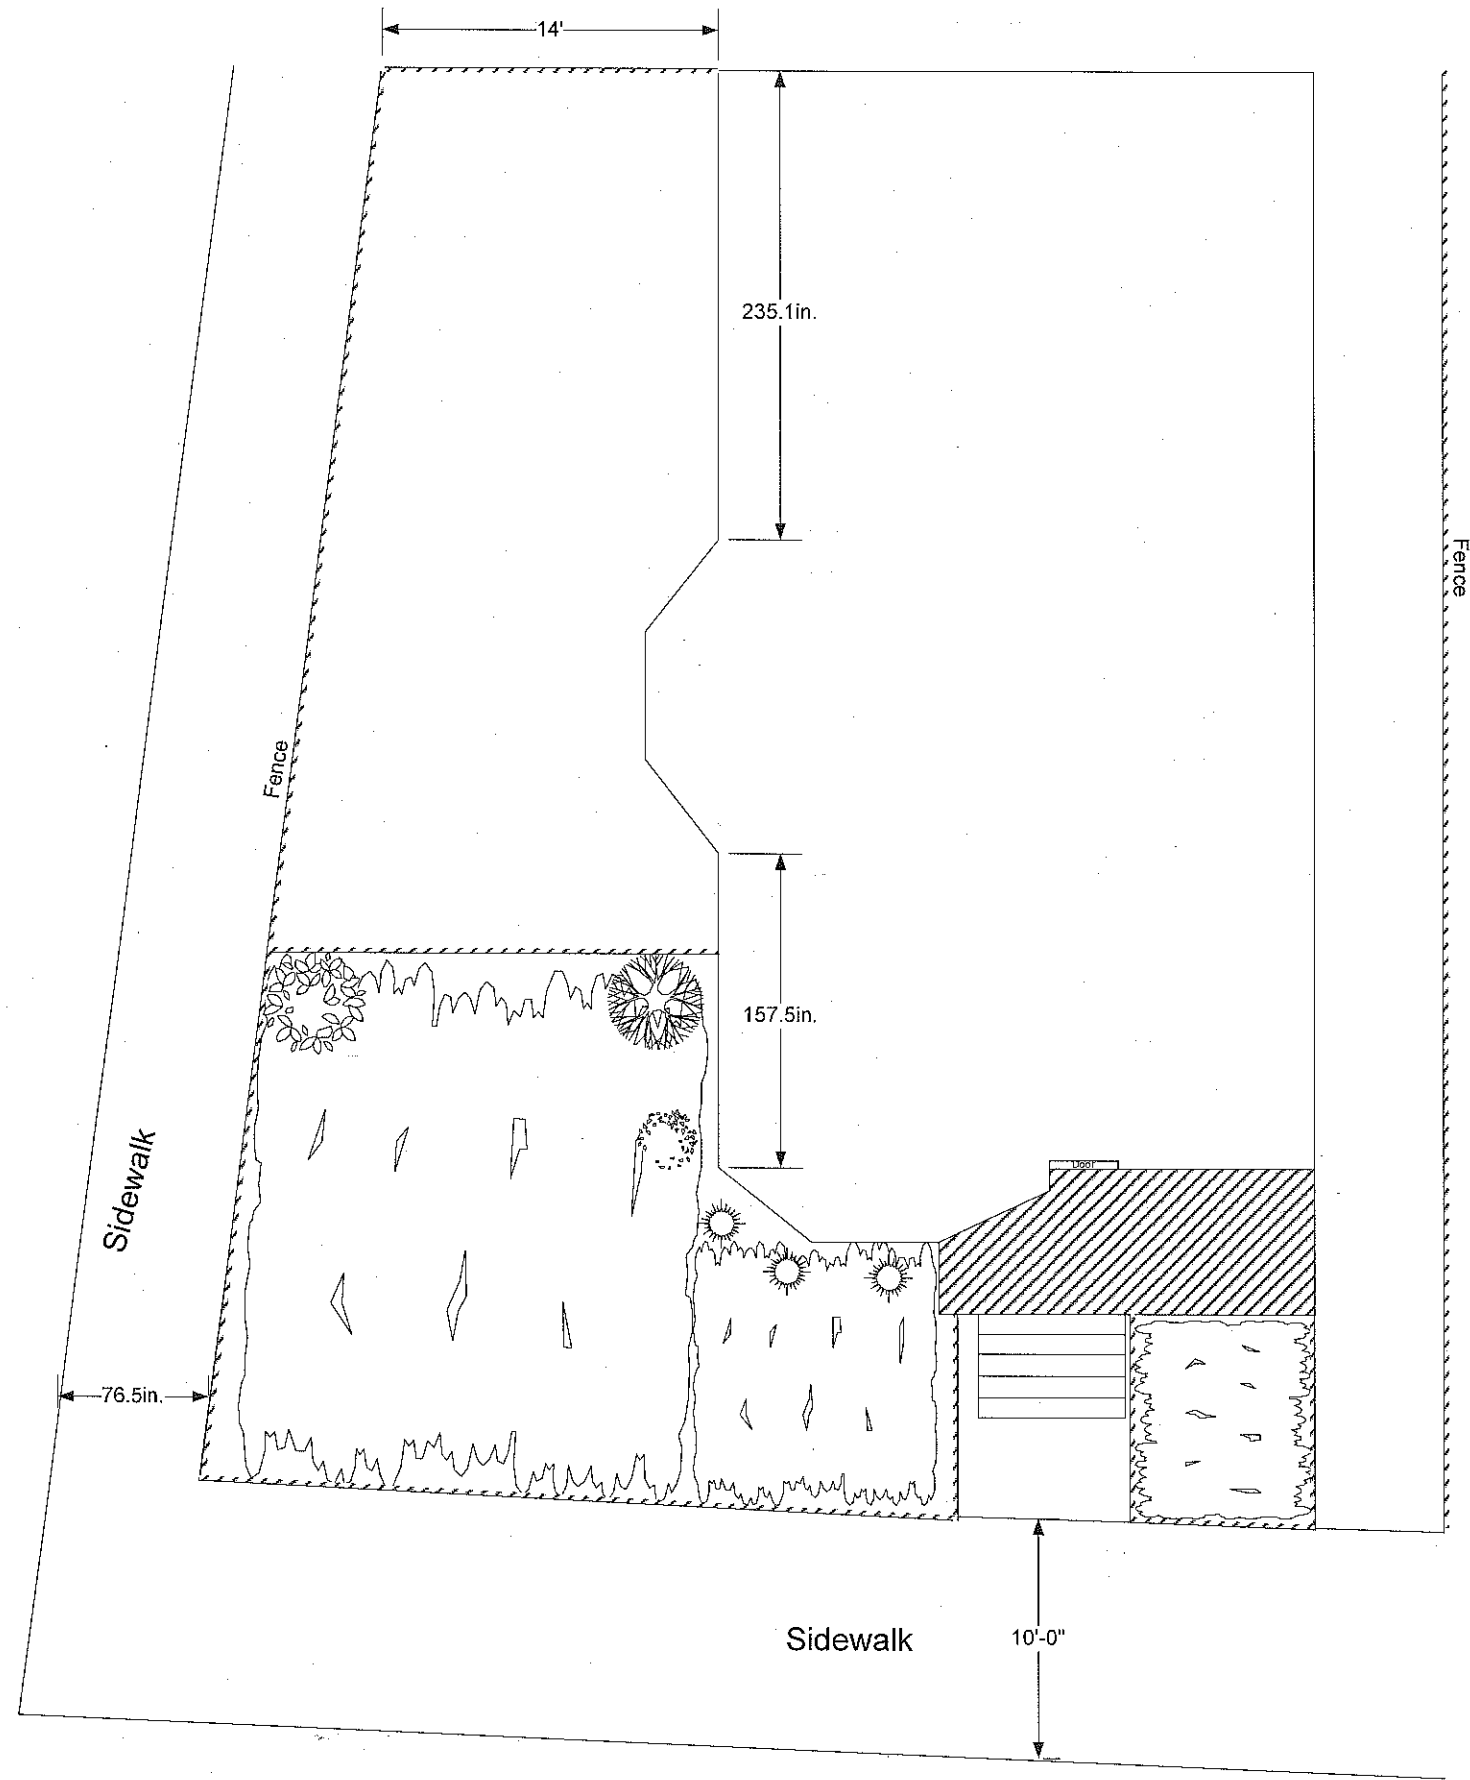


TITLE 38 Warner St Existing Landscape Plan		REVISIONS		
		NO.	DATE	DESCRIPTION
		A	6/2/12	ORIGINAL
DATE ORIGINAL	SCALE			
6/2/12	1/8" = 1'			
LATEST REVISION	CHECKED	DRAWN		
A	MAS	MAS		

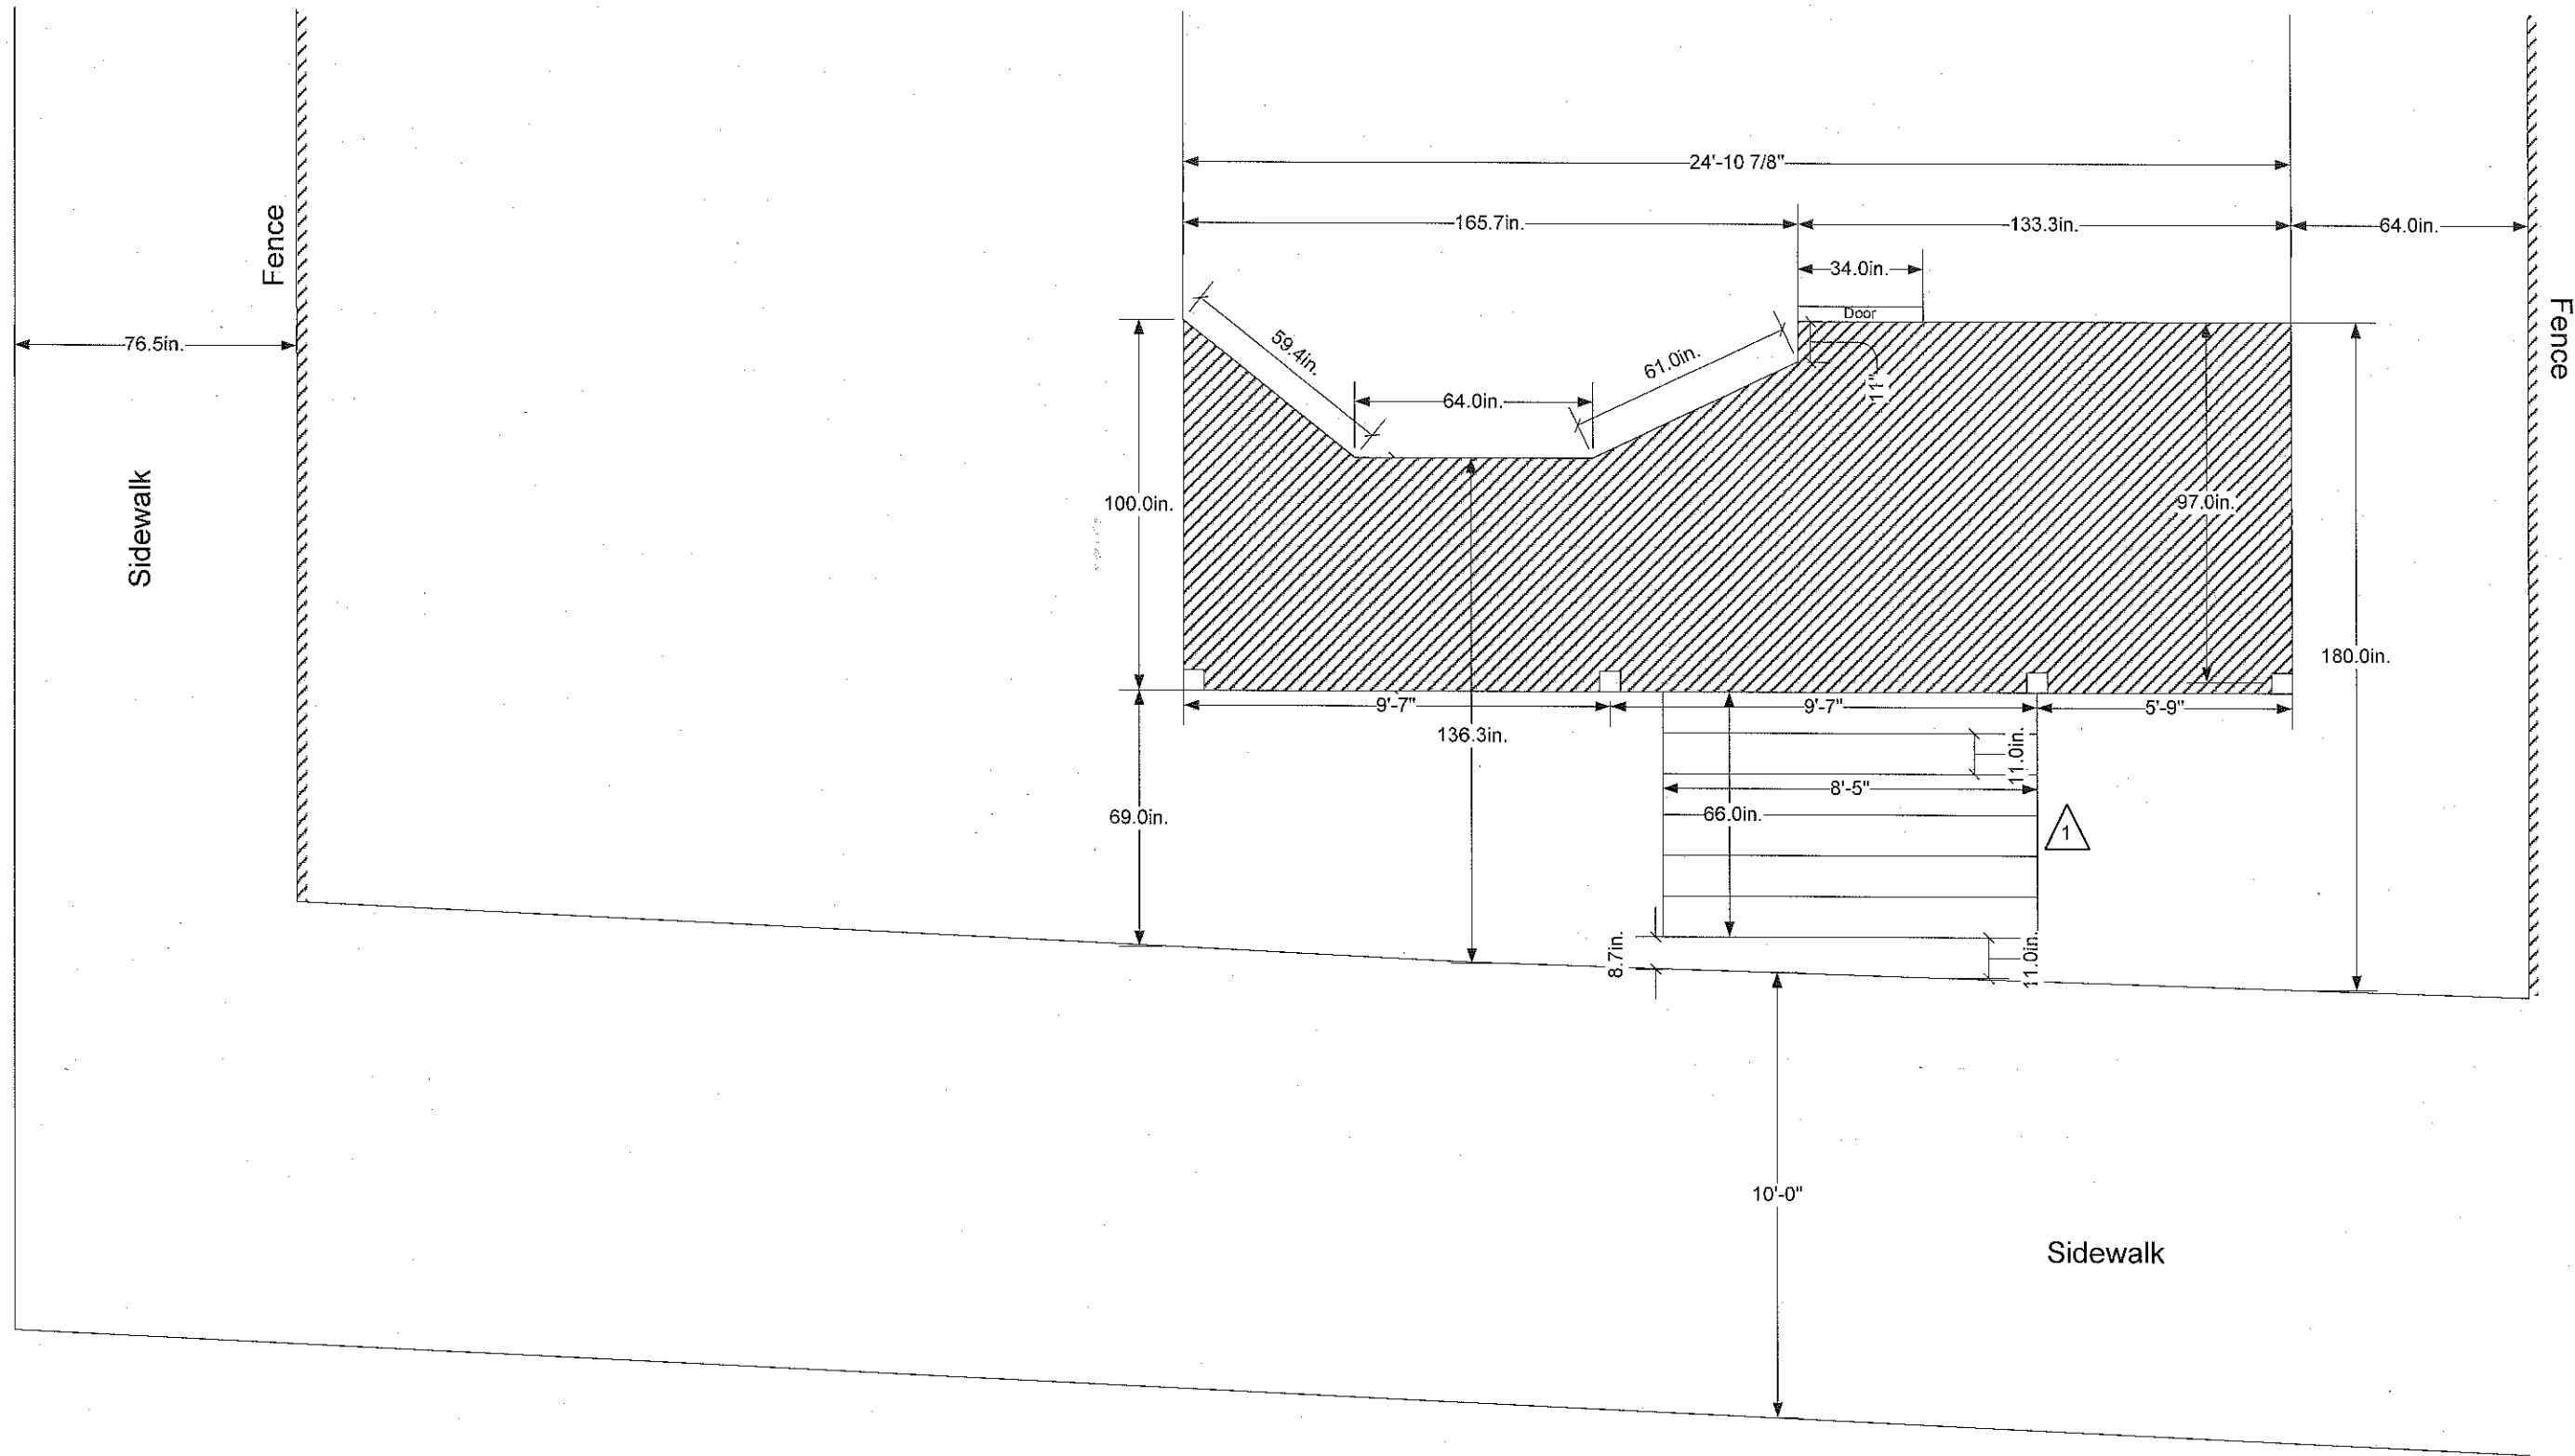


Notes:
1. 8-inch Risers

TITLE		REVISIONS		
38 Warner St Proposed Porch First Floor Top View		NO.	DATE	DESCRIPTION
		0	7/30/11	Issue for Construction
		B	7/25/11	1 st CHECK
		A	8/18/11	ORIGINAL
DATE ORIGINAL	SCALE			
6/19/11	1/4" = 1'			
LATEST REVISION	CHECKED	DRAWN		
0	MAS	MAS		

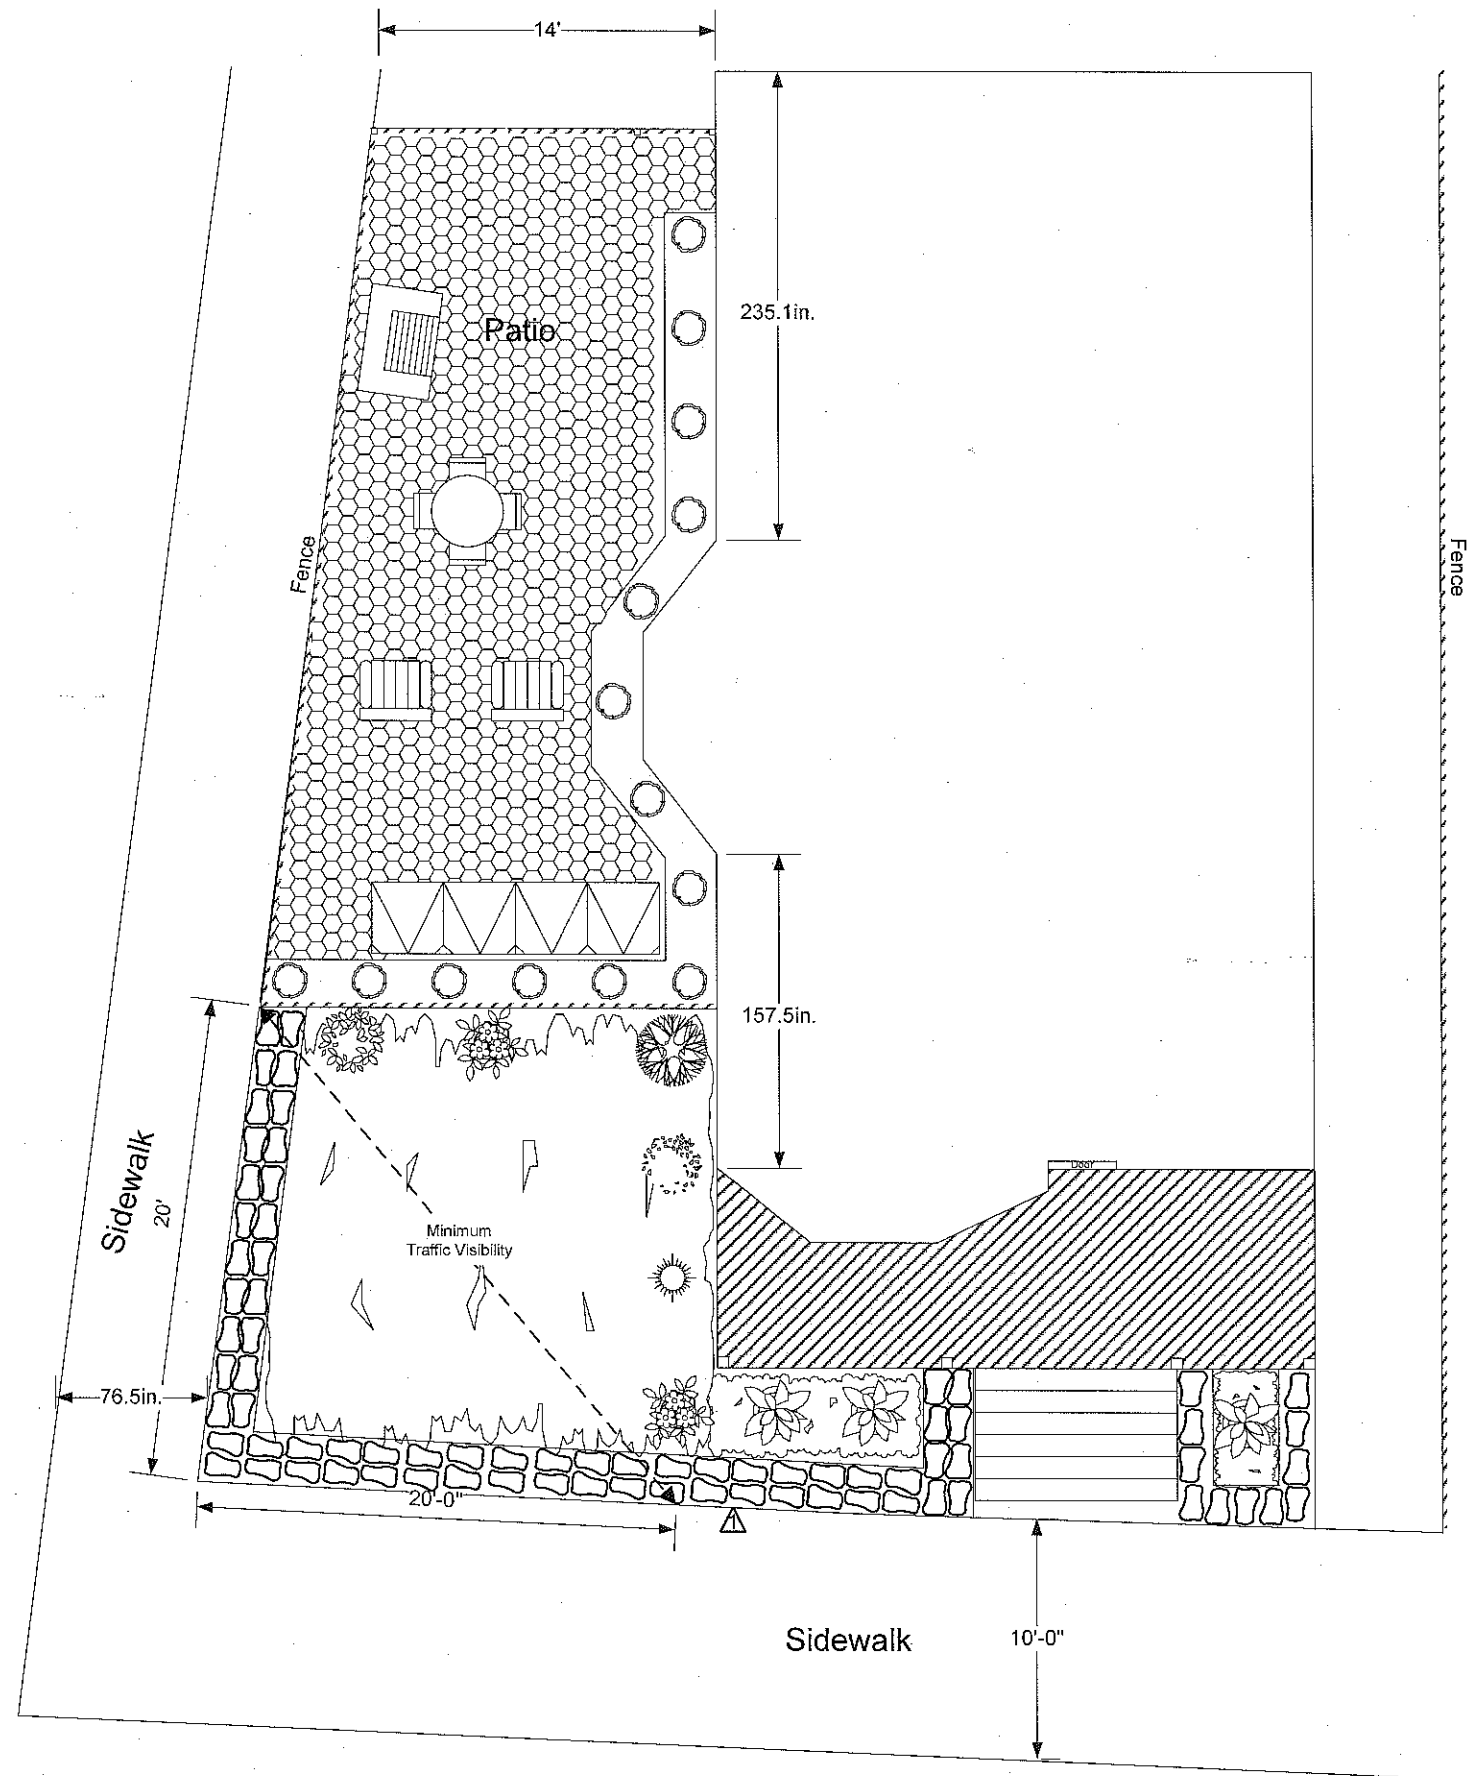

Notes:
1. Wall to be less than or equal to 28 inches

TITLE		REVISIONS		
38 Warner St Proposed Landscape Plan		NO.	DATE	DESCRIPTION
		B	6/10/14	Added Landscaped Area
		A	8/2/12	ORIGINAL
DATE ORIGINAL	SCALE			
6/2/12	1/8" = 1'			
LATEST REVISION	CHECKED	DRAWN		
B	MAS	MAS		

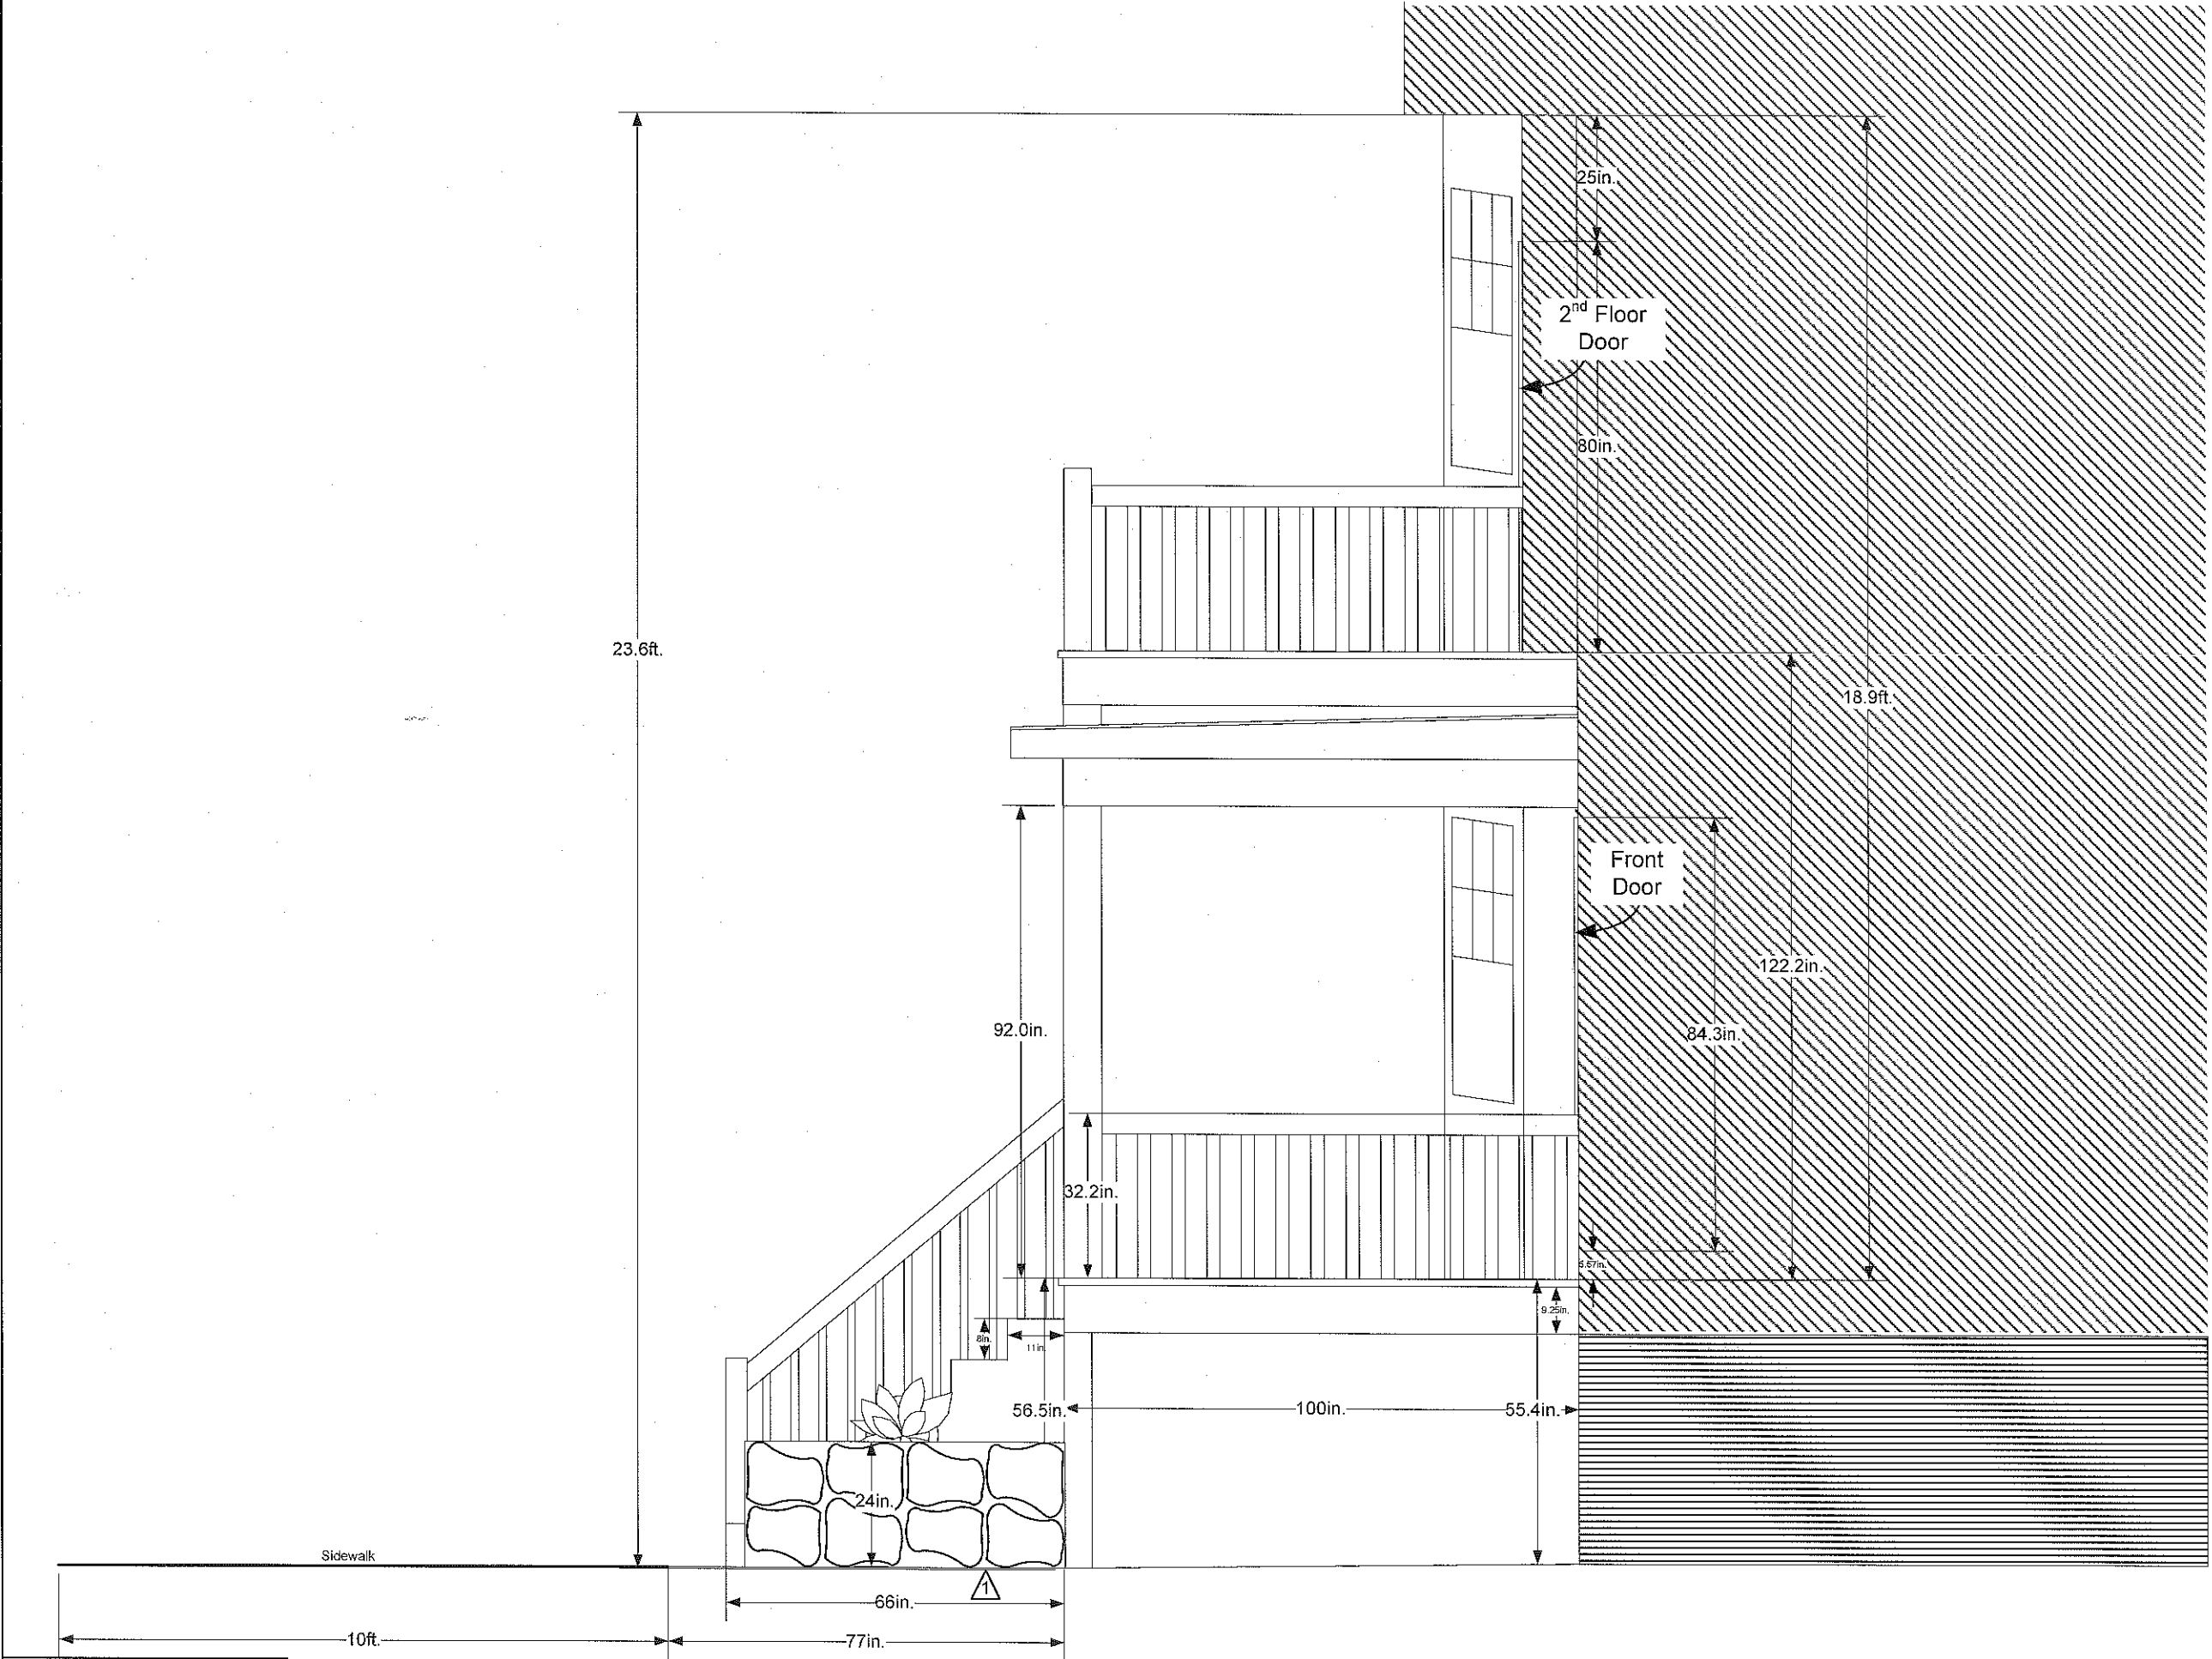

TITLE		REVISIONS		
38 Warner St Proposed Porch Side View		NO.	DATE	DESCRIPTION
		2	5/2/12	Added Landscaping
		1	10/13/11	Added Railings
		0	7/3/11	Issue for Construction
		A	6/19/11	ORIGINAL
DATE ORIGINAL	SCALE			
6/19/11	3/8" = 1'			
LATEST REVISION	CHECKED	DRAWN		
2	MAS	MAS		



TITLE 38 Warner St Proposed Porch Front View		REVISIONS		
		NO.	DATE	DESCRIPTION
		0	9/12/11	ORIGINAL
		1	9/15/13	Updated
DATE ORIGINAL	SCALE			
9/12/11	3/8" = 1'			
LATEST REVISION	CHECKED	DRAWN		
0	MAS	MAS		