


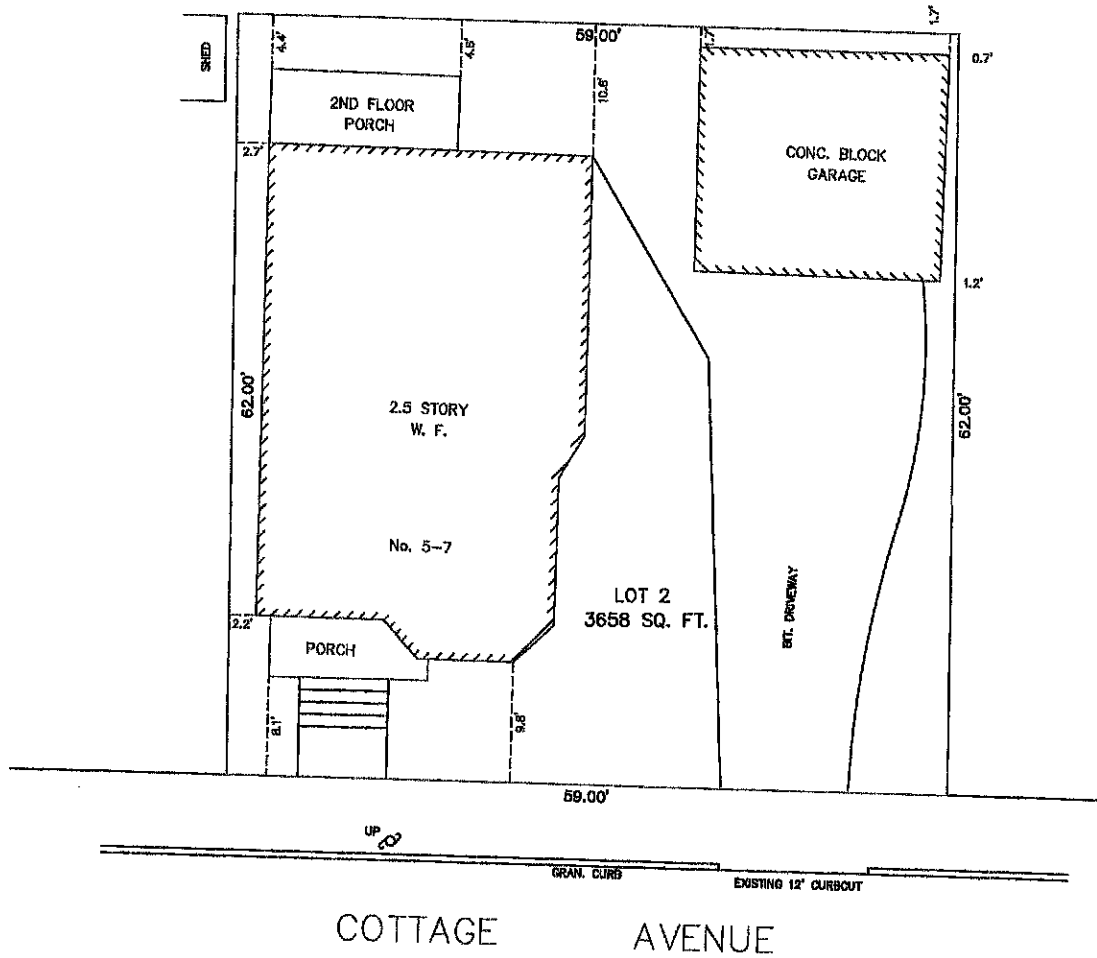

PLOT PLAN
5-7 COTTAGE AVENUE
SOMERVILLE, MASS.

SCALE : 1" = 10'

OCTOBER 10, 2014


AGH ENGINEERING

166 WATER STREET

STOUGHTON, MA 02072

PHONE: (781)344-2386

GRAPHIC SCALE

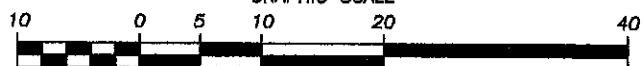

ALTERATIONS TO THE BEHR RESIDENCE

NO FOREIGN DISSEM/NOFORN

Consultant Name Consultant Address


Project Manager	Drawn By
10/1/14	0000

[illegible]

EXISTING SECTIONS
AND FRONT ELEVATION

EX-2



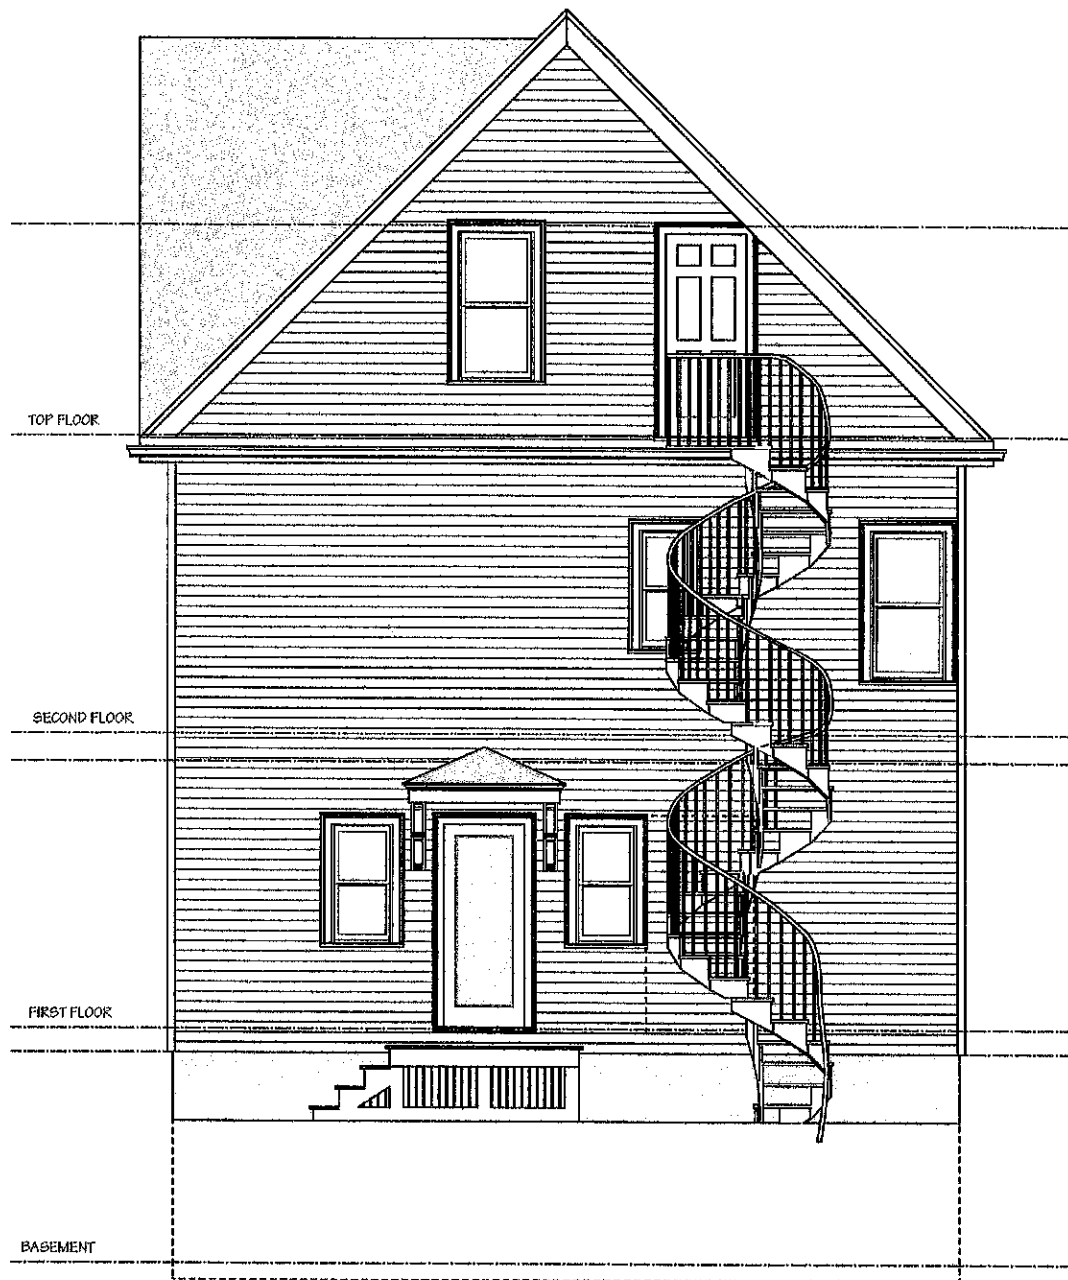

REAR ELEVATION - PROPOSED

7 COTTAGE AVENUE, SOMERVILLE, MA
DINGMAN ALLISON ARCHITECTS 2/25/15, 3/4/15, 3/31/15

1850 MASSACHUSETTS AVE
CAMBRIDGE, MA 02140
TEL 617-497-4150
FAX 617-888-1055

ALTERATIONS TO THE BEHR RESIDENCE

7 COTTAGE AVENUE
SOMERVILLE
MA

DATE: 10/1/14

BY: [Signature]

PROJECT: [Signature]

REVISIONS:

NO. DATE ISSUE NOTE

1 10/1/14 0000

2 10/1/14 0000

EXISTING FLOOR PLANS


EX-1

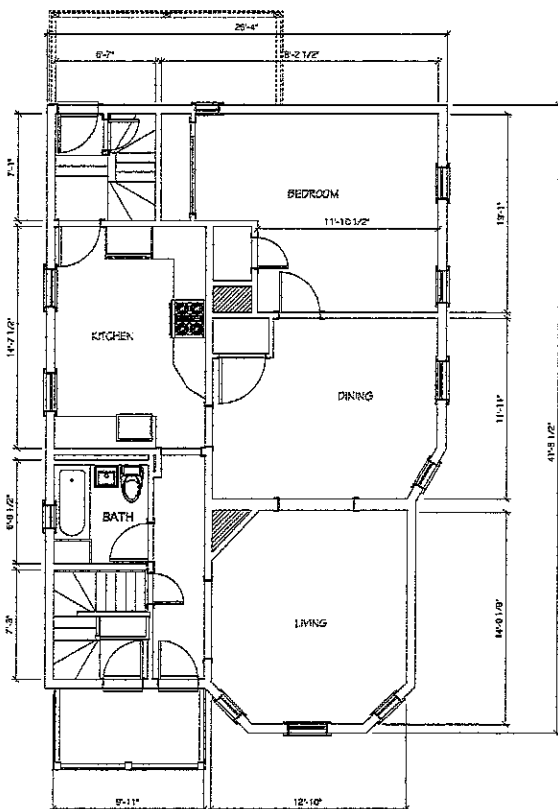

FIRST FLOOR PLAN - EXISTING

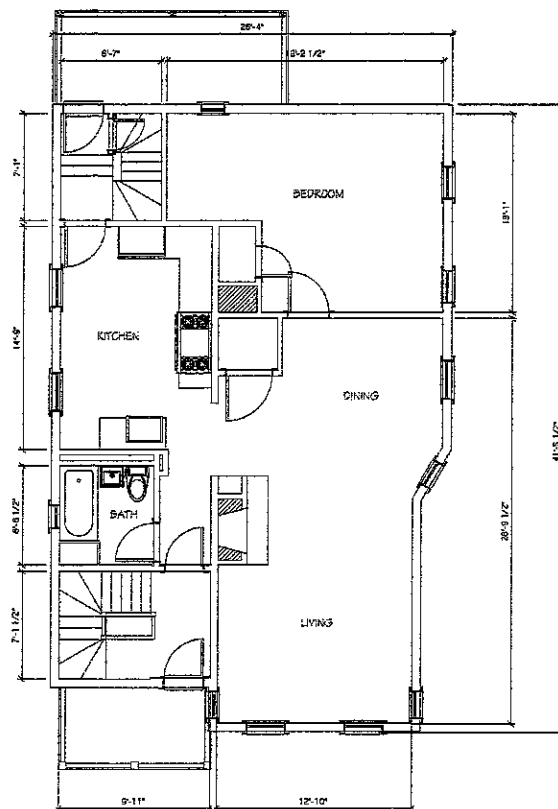


SECOND FLOOR PLAN - EXISTING

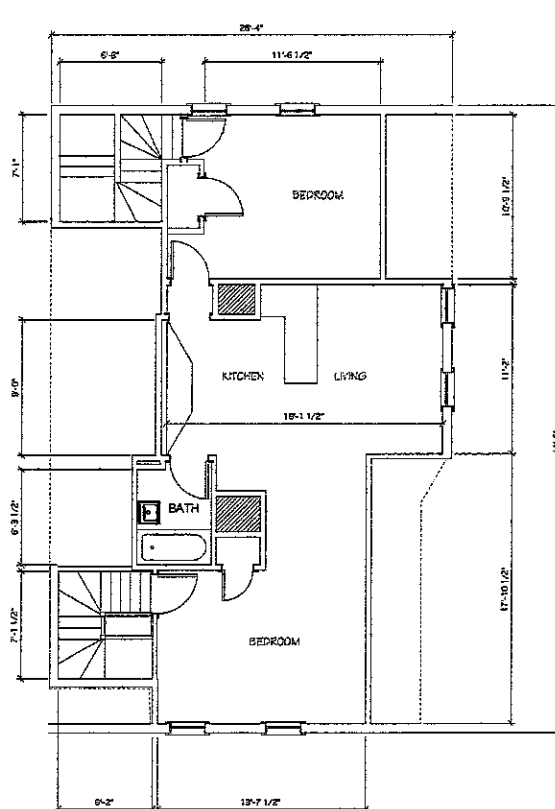


THIRD FLOOR PLAN - EXISTING

updated 7/13

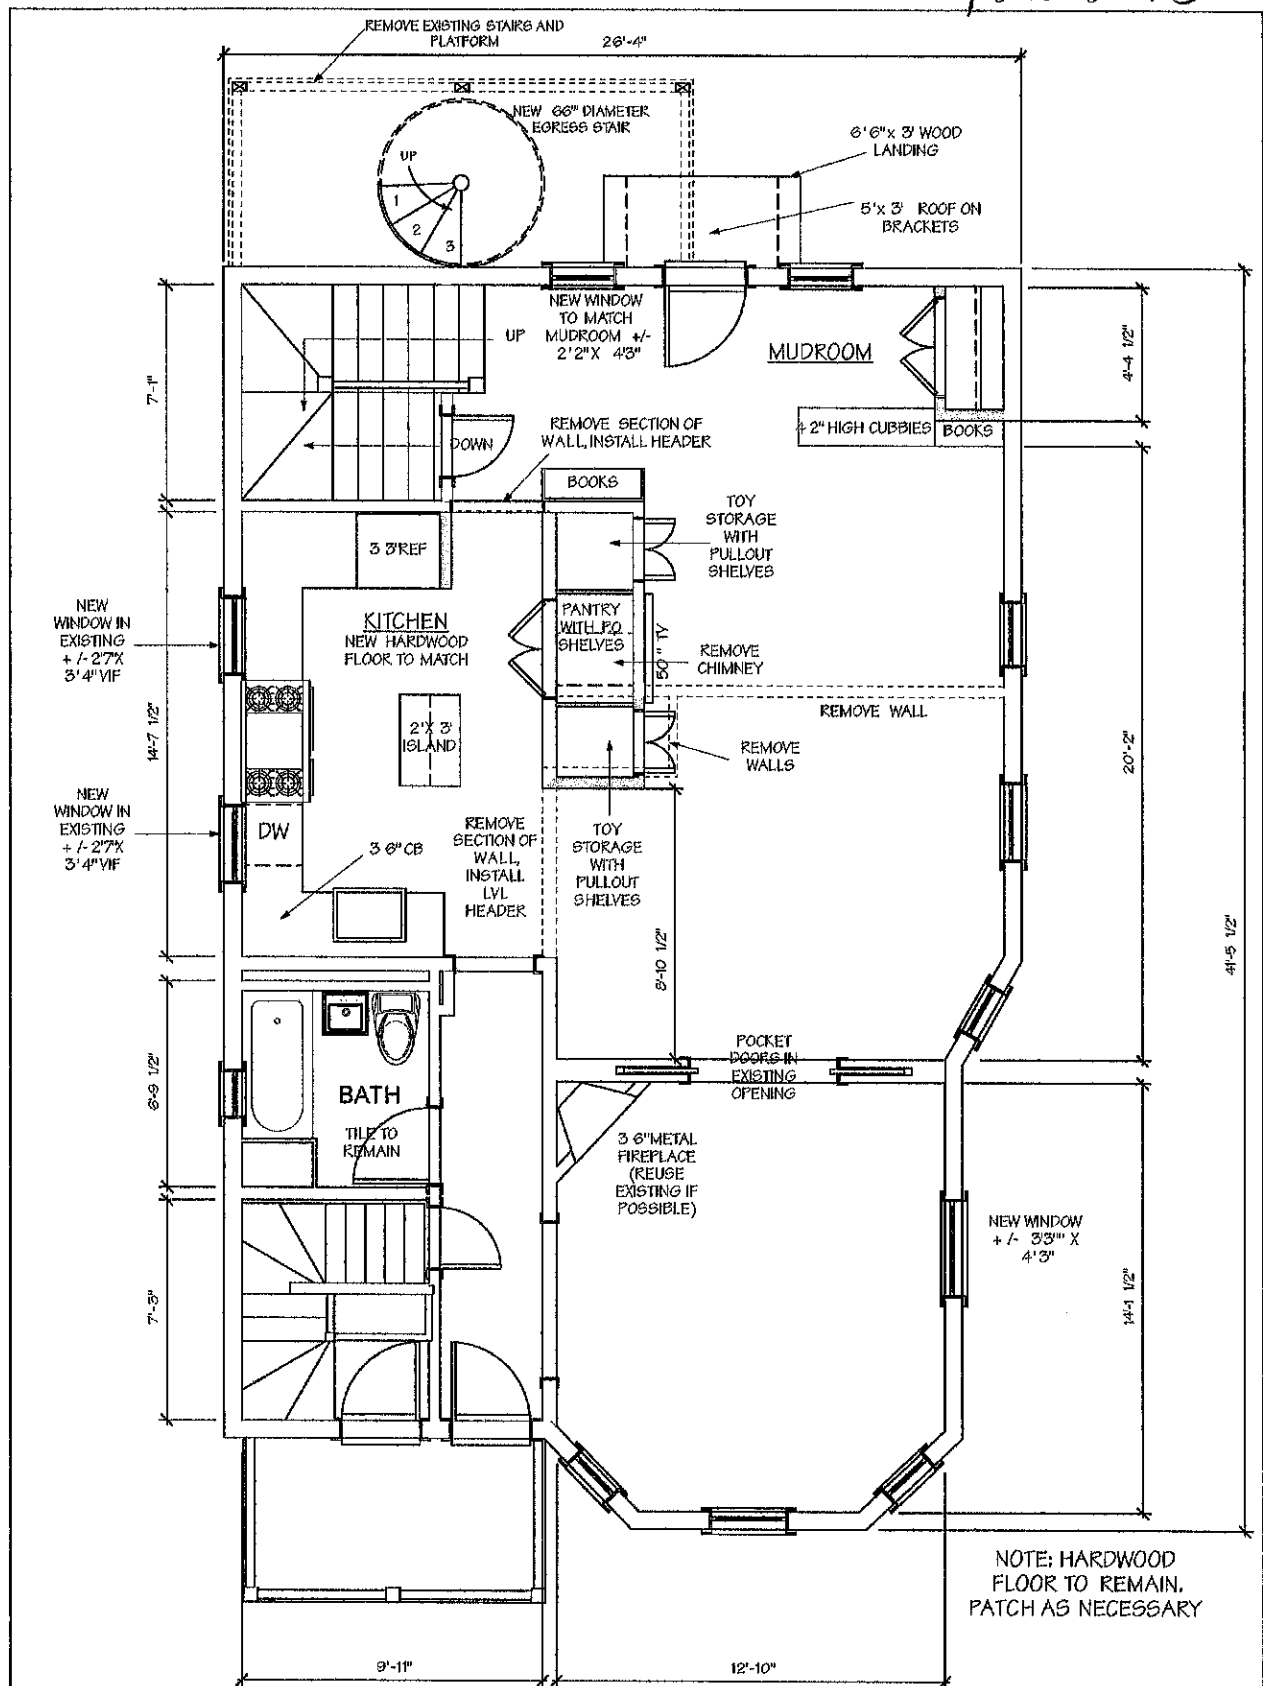


FIRST FLOOR PLAN

7 COTTAGE AVENUE, SOMERVILLE, MA
DINGMAN ALLISON ARCHITECTS 2/25/15, 3/4/15, 3/31/15

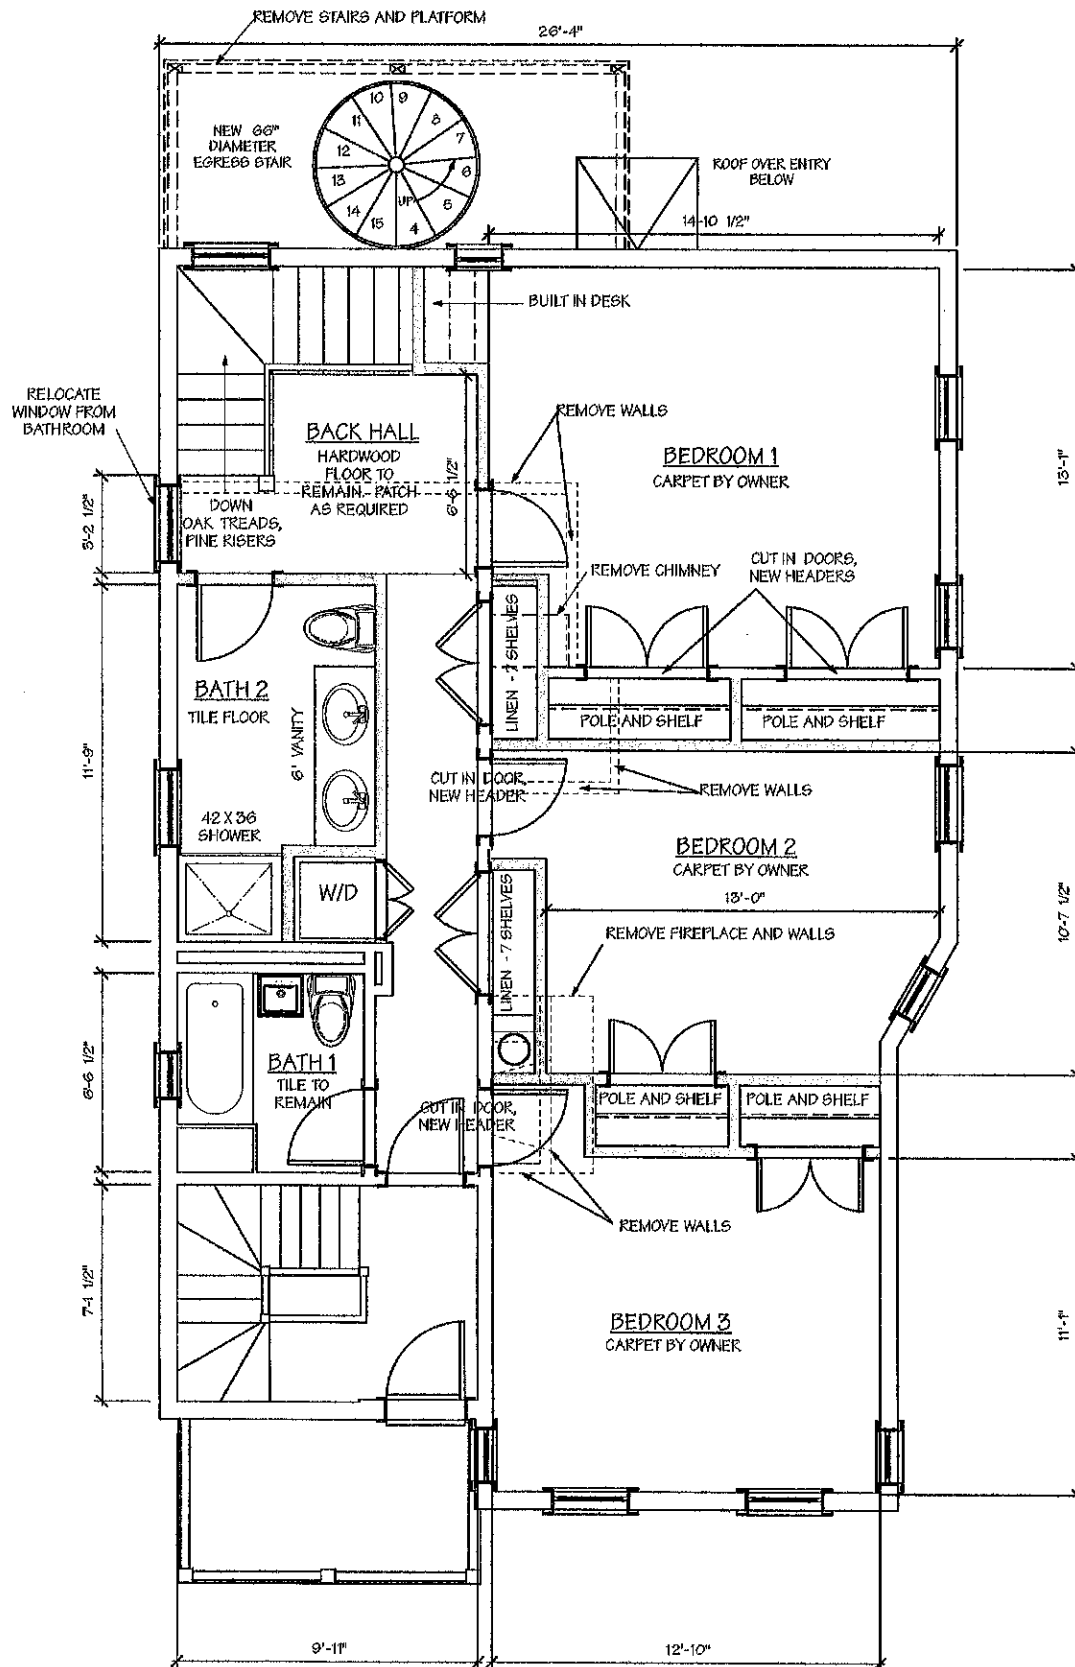

SECOND FLOOR PLAN

7 COTTAGE AVENUE, SOMERVILLE, MA
DINGMAN ALLISON ARCHITECTS 2/25/15, 3/4/15, 3/31/15

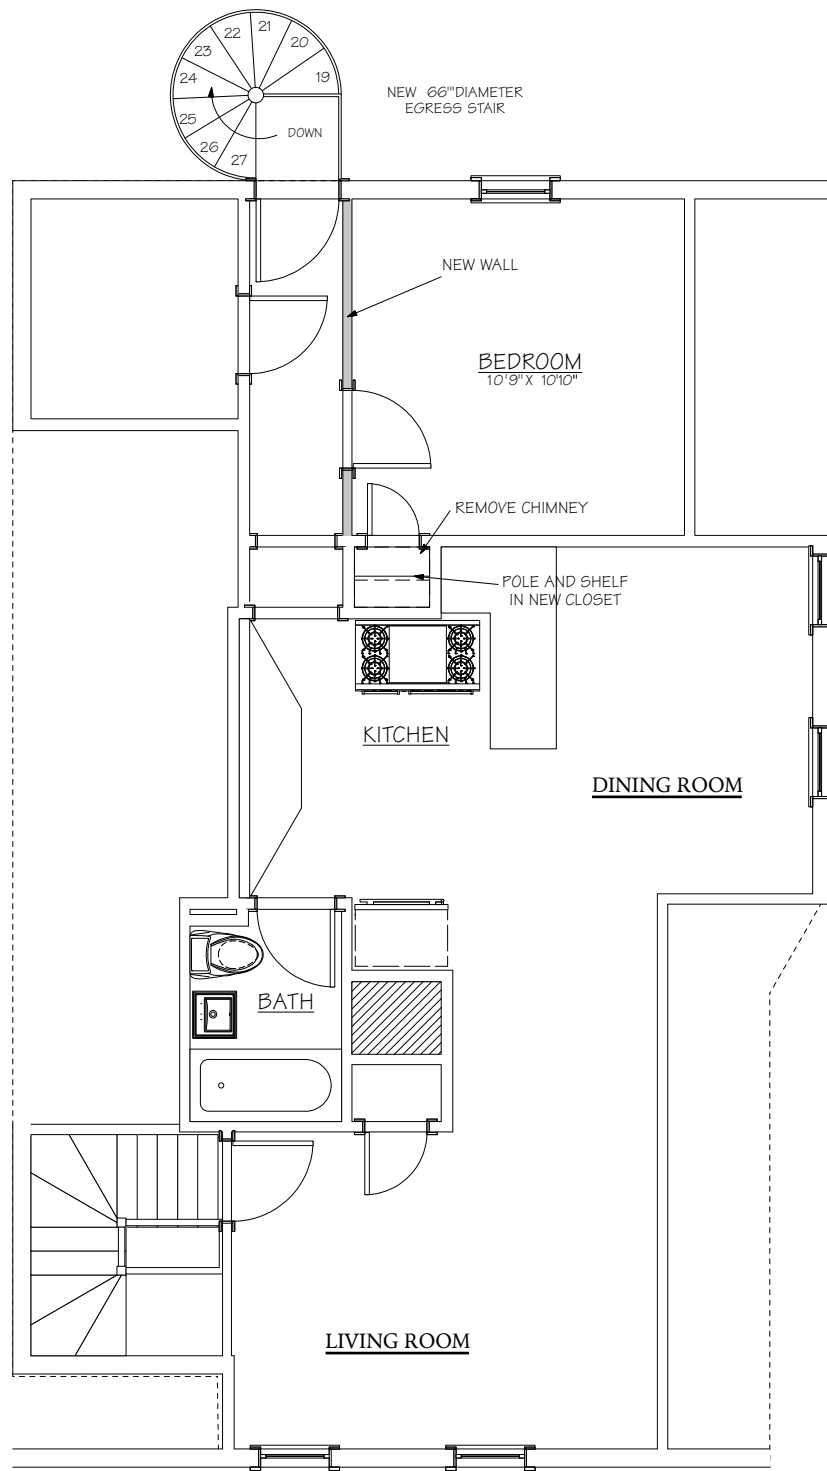

THIRD FLOOR PLAN

7 COTTAGE AVENUE, SOMERVILLE, MA
DINGMAN ALLISON ARCHITECTS 2/25/15, 3/4/15, 3/31/15