

RECEIVED
S.P.C.D. AND
PLANNING DEPT.


PLAN OF LAND IN SOMERVILLE

Whitman & Howard, Inc., Civil Engineers

31534

20 JUL 22 AM 10:43




June 1962

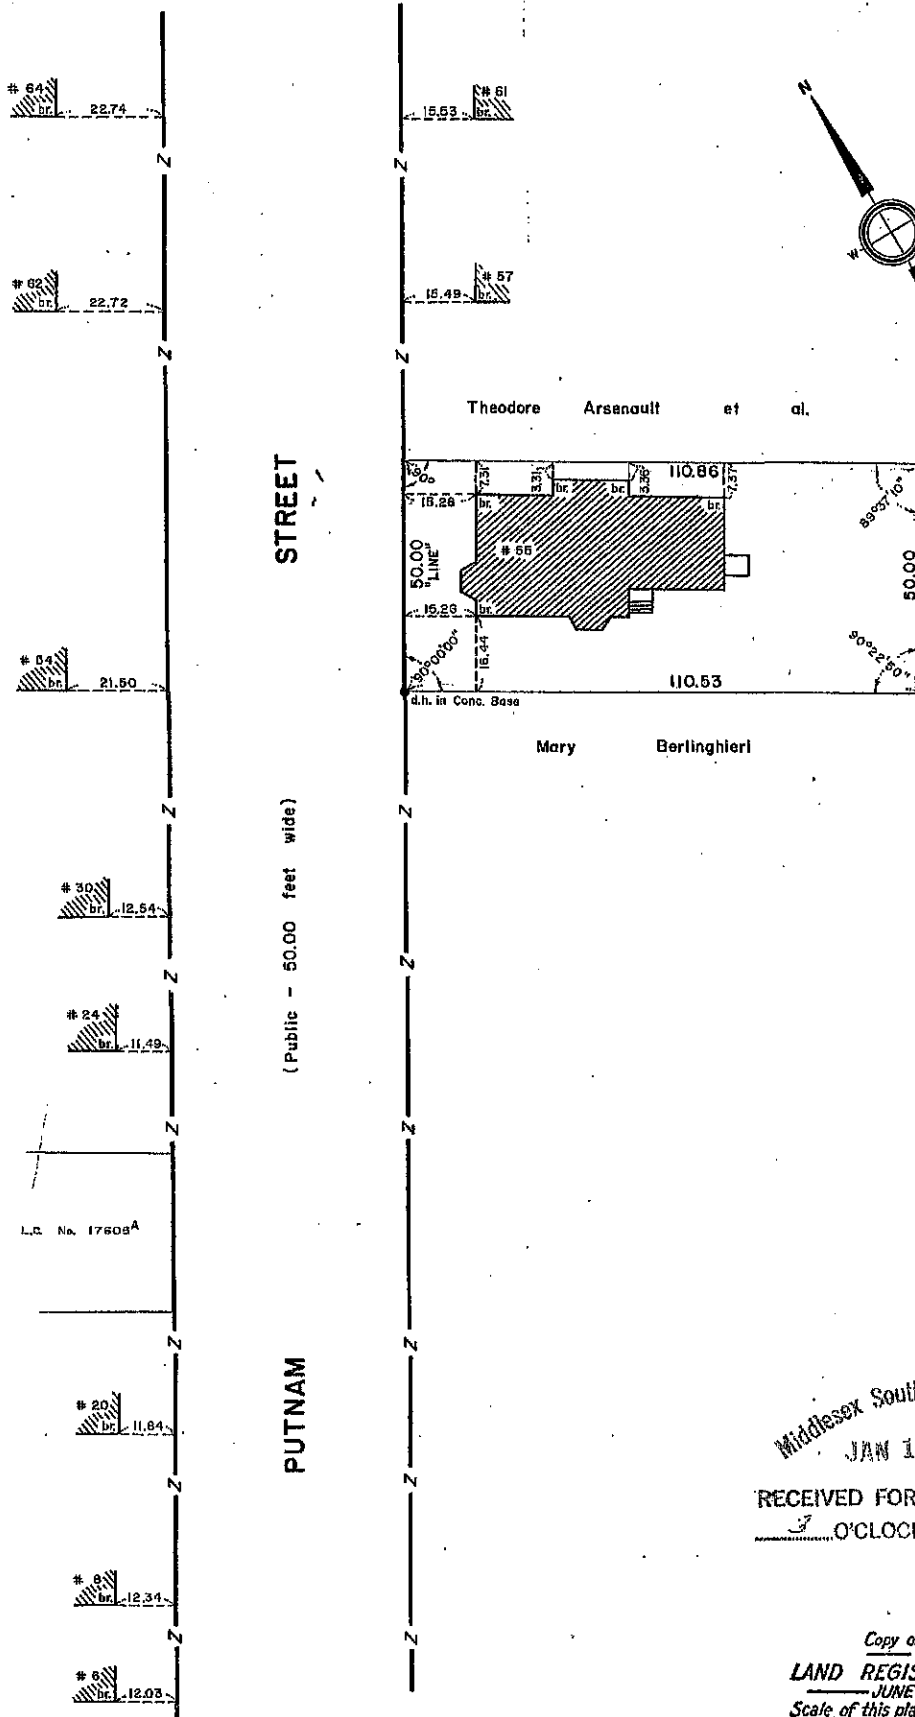


Middlesex South Registry Dist.
JAN 16 1964

RECEIVED FOR REGISTRATION
3 O'CLOCK 23 M 1962

Copy of part of plan
filed in
LAND REGISTRATION OFFICE
JUNE 20, 1962
Scale of this plan 30 feet to an inch
C.M. Anderson, Engineer for City

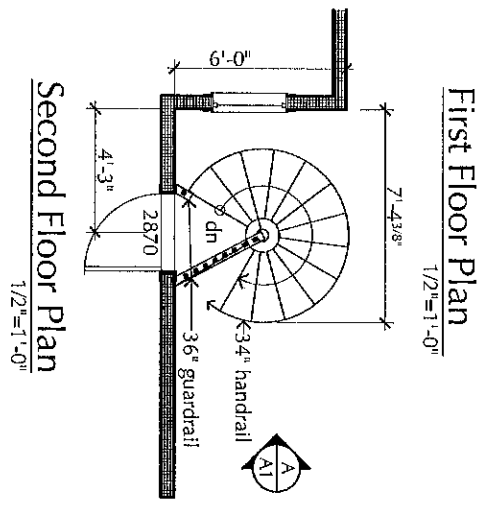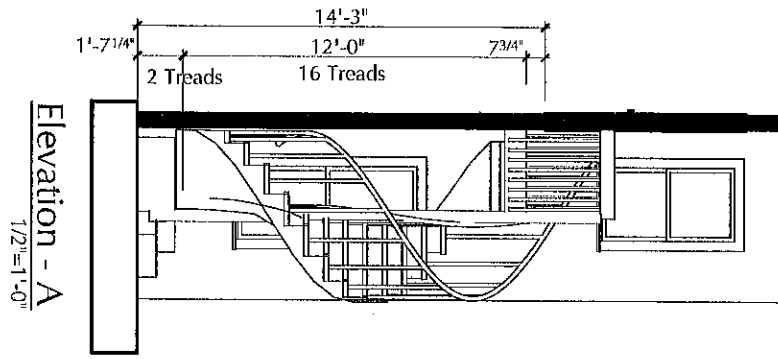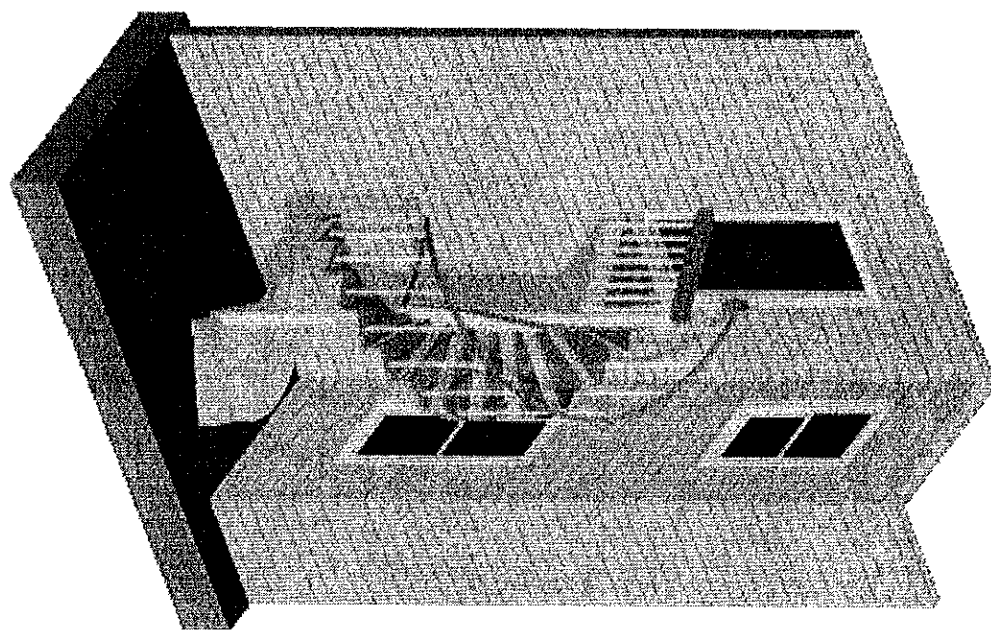

Second Floor Plan
1/2"=1'-0"

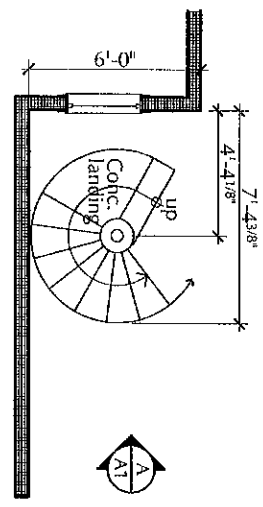

2013 JUL 5 12:13 PM



RECEIVED
S.P.C.D. AND
PLANNING DEPT.

A1	Reed Residence 55 Putnam St. Ste #1 Somerville, MA	Spiral Stairs 1/4"=1'-0"	Weiser Architects 28 Hudson St. Quincy, MA 02169 857-939-9769 WeiserArch.com Weiser.Arch@gmail.com 6-2-14
----	---	-----------------------------	---

June 1962

