

PARTNERS HEALTHCARE

On The Move


Assembly Row, Somerville - MA

Exterior Signage

February 18, 2016

Building Signs

Rooftop Signage South Elevation

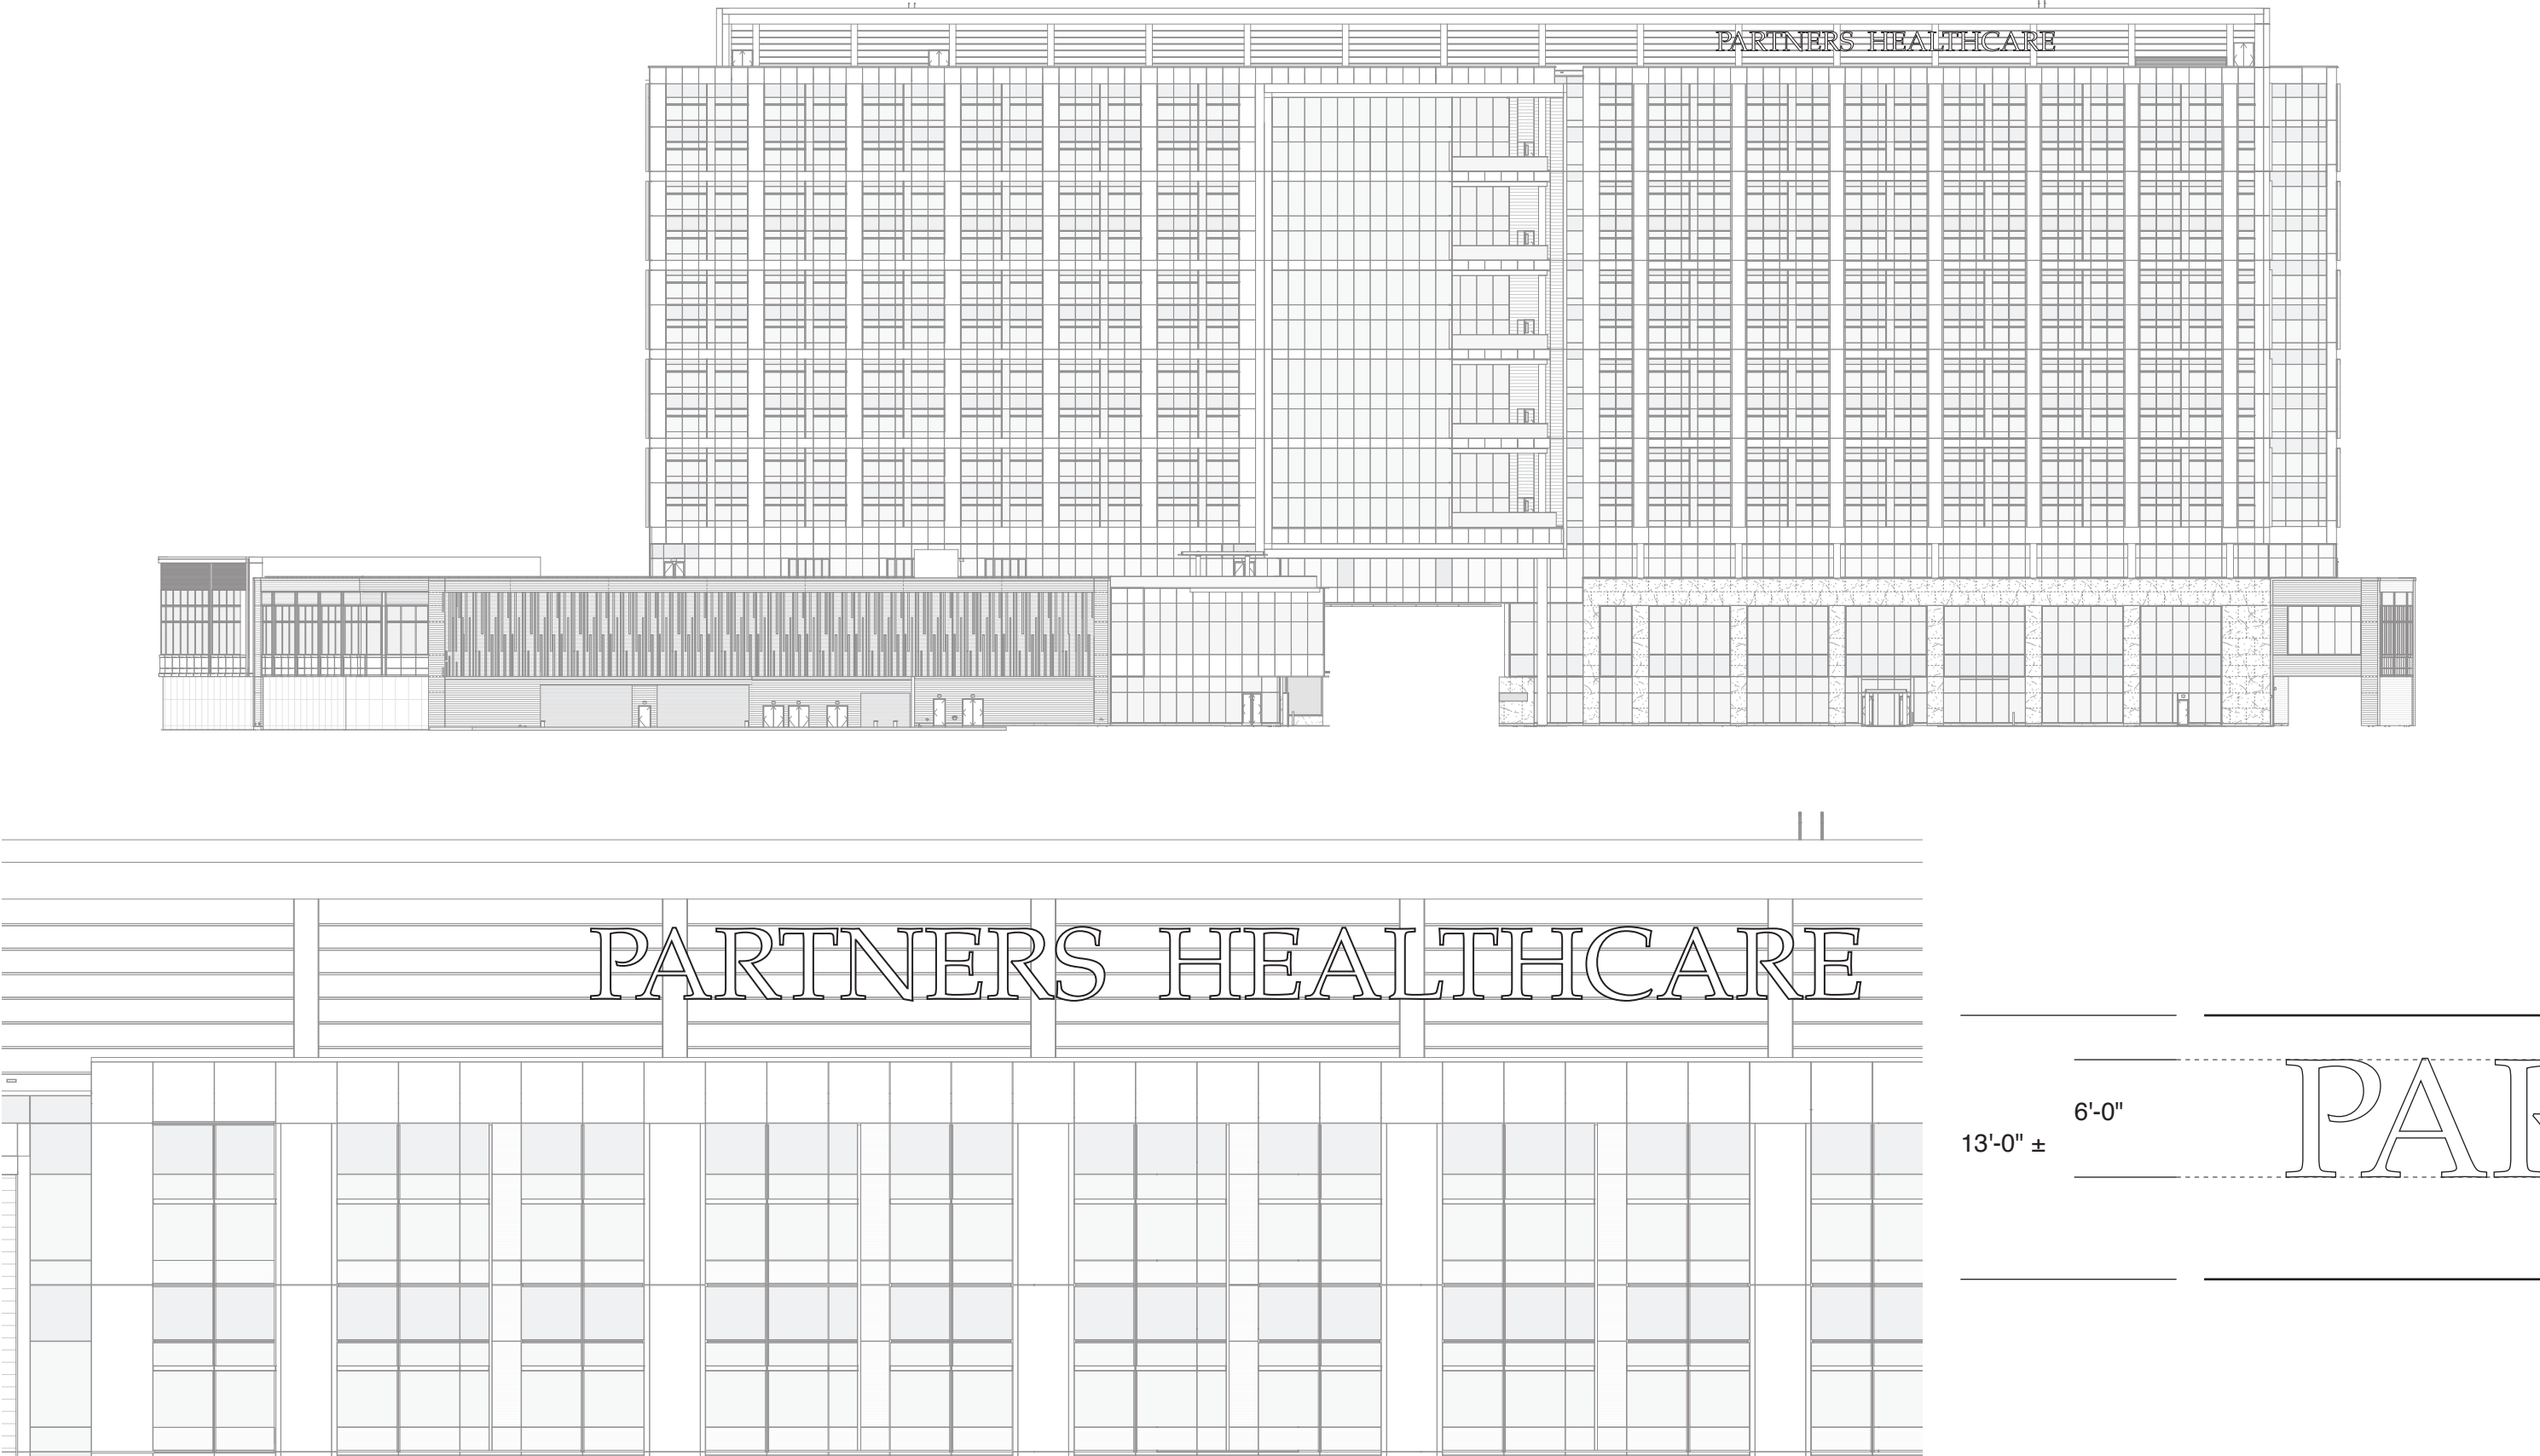



Rooftop Signage South Elevation




Rooftop Signage South Elevation



Rooftop Signage North Elevation

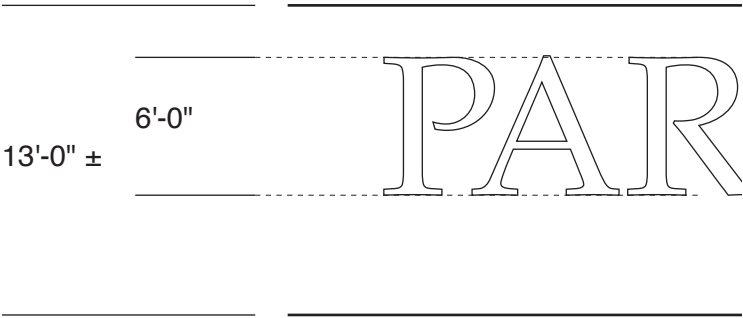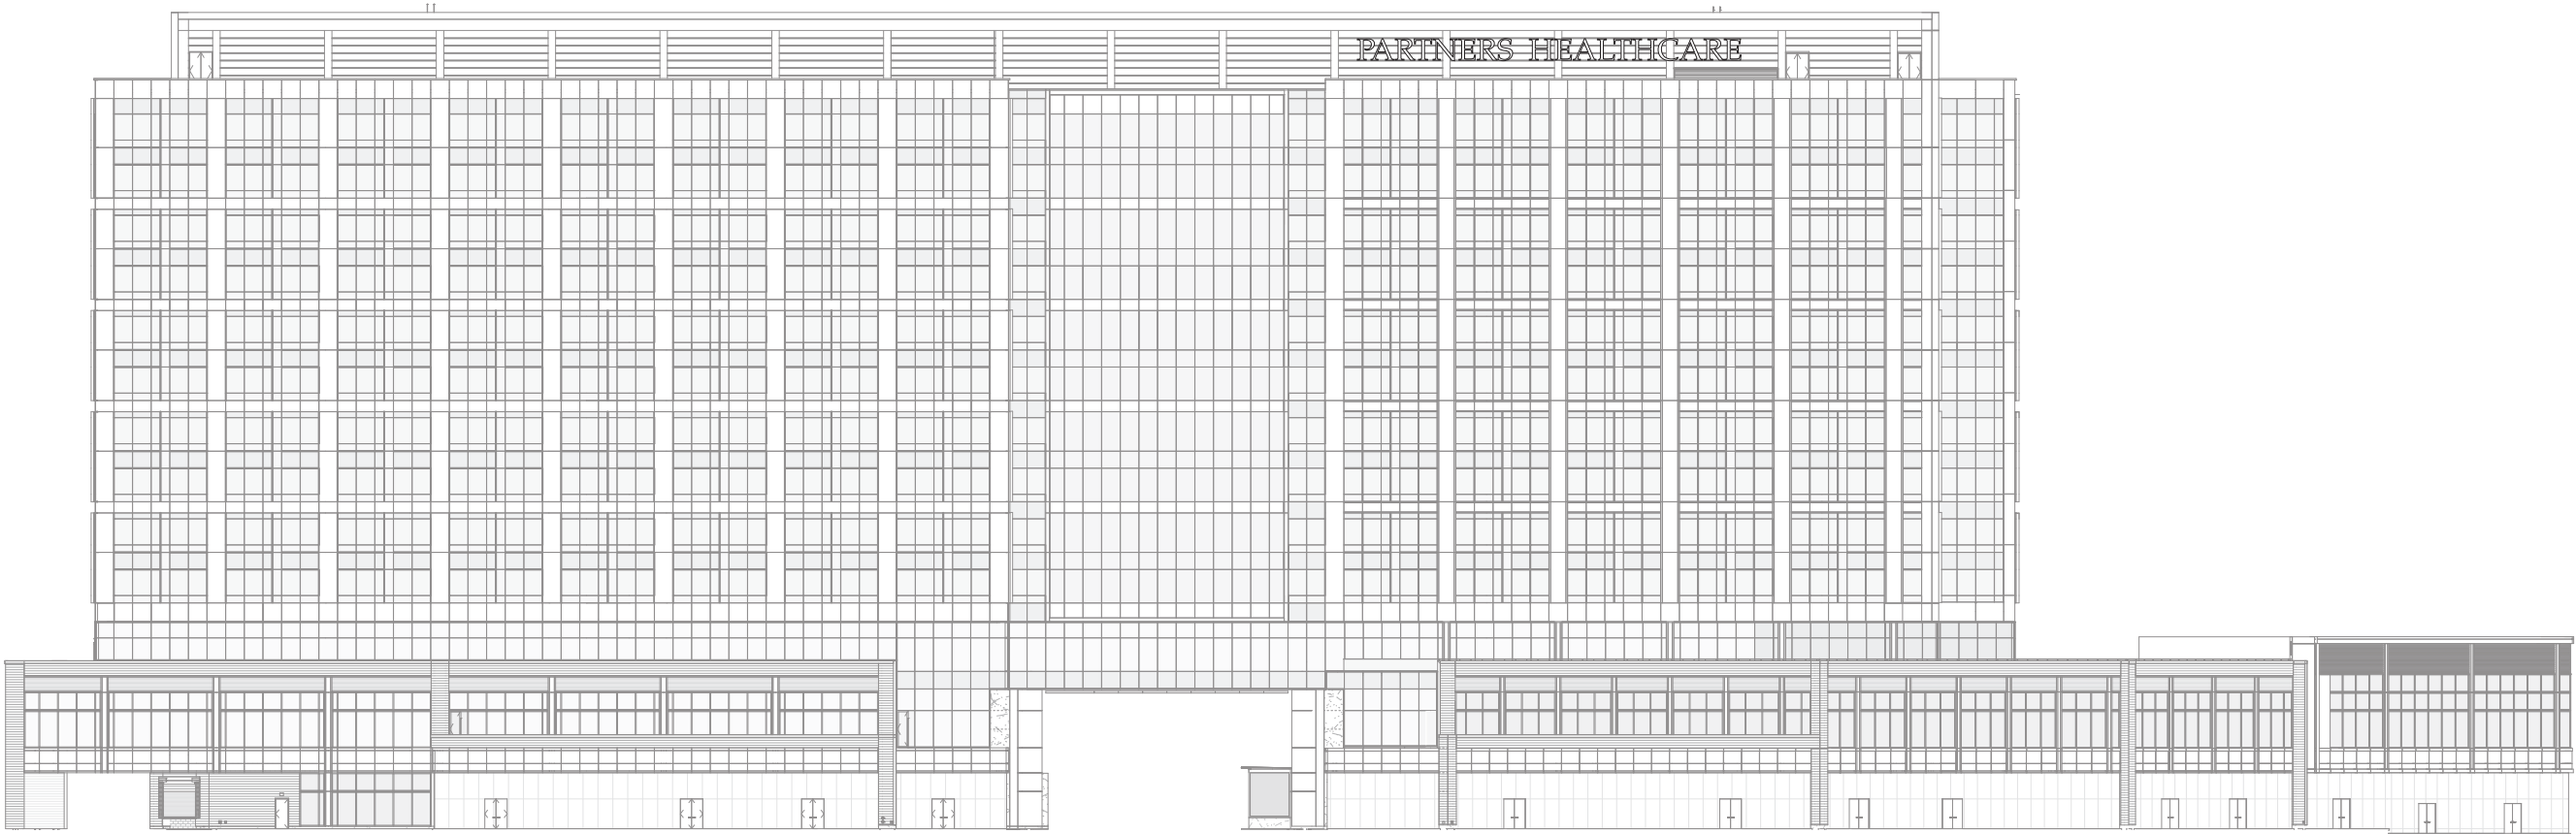


Rooftop Signage North Elevation

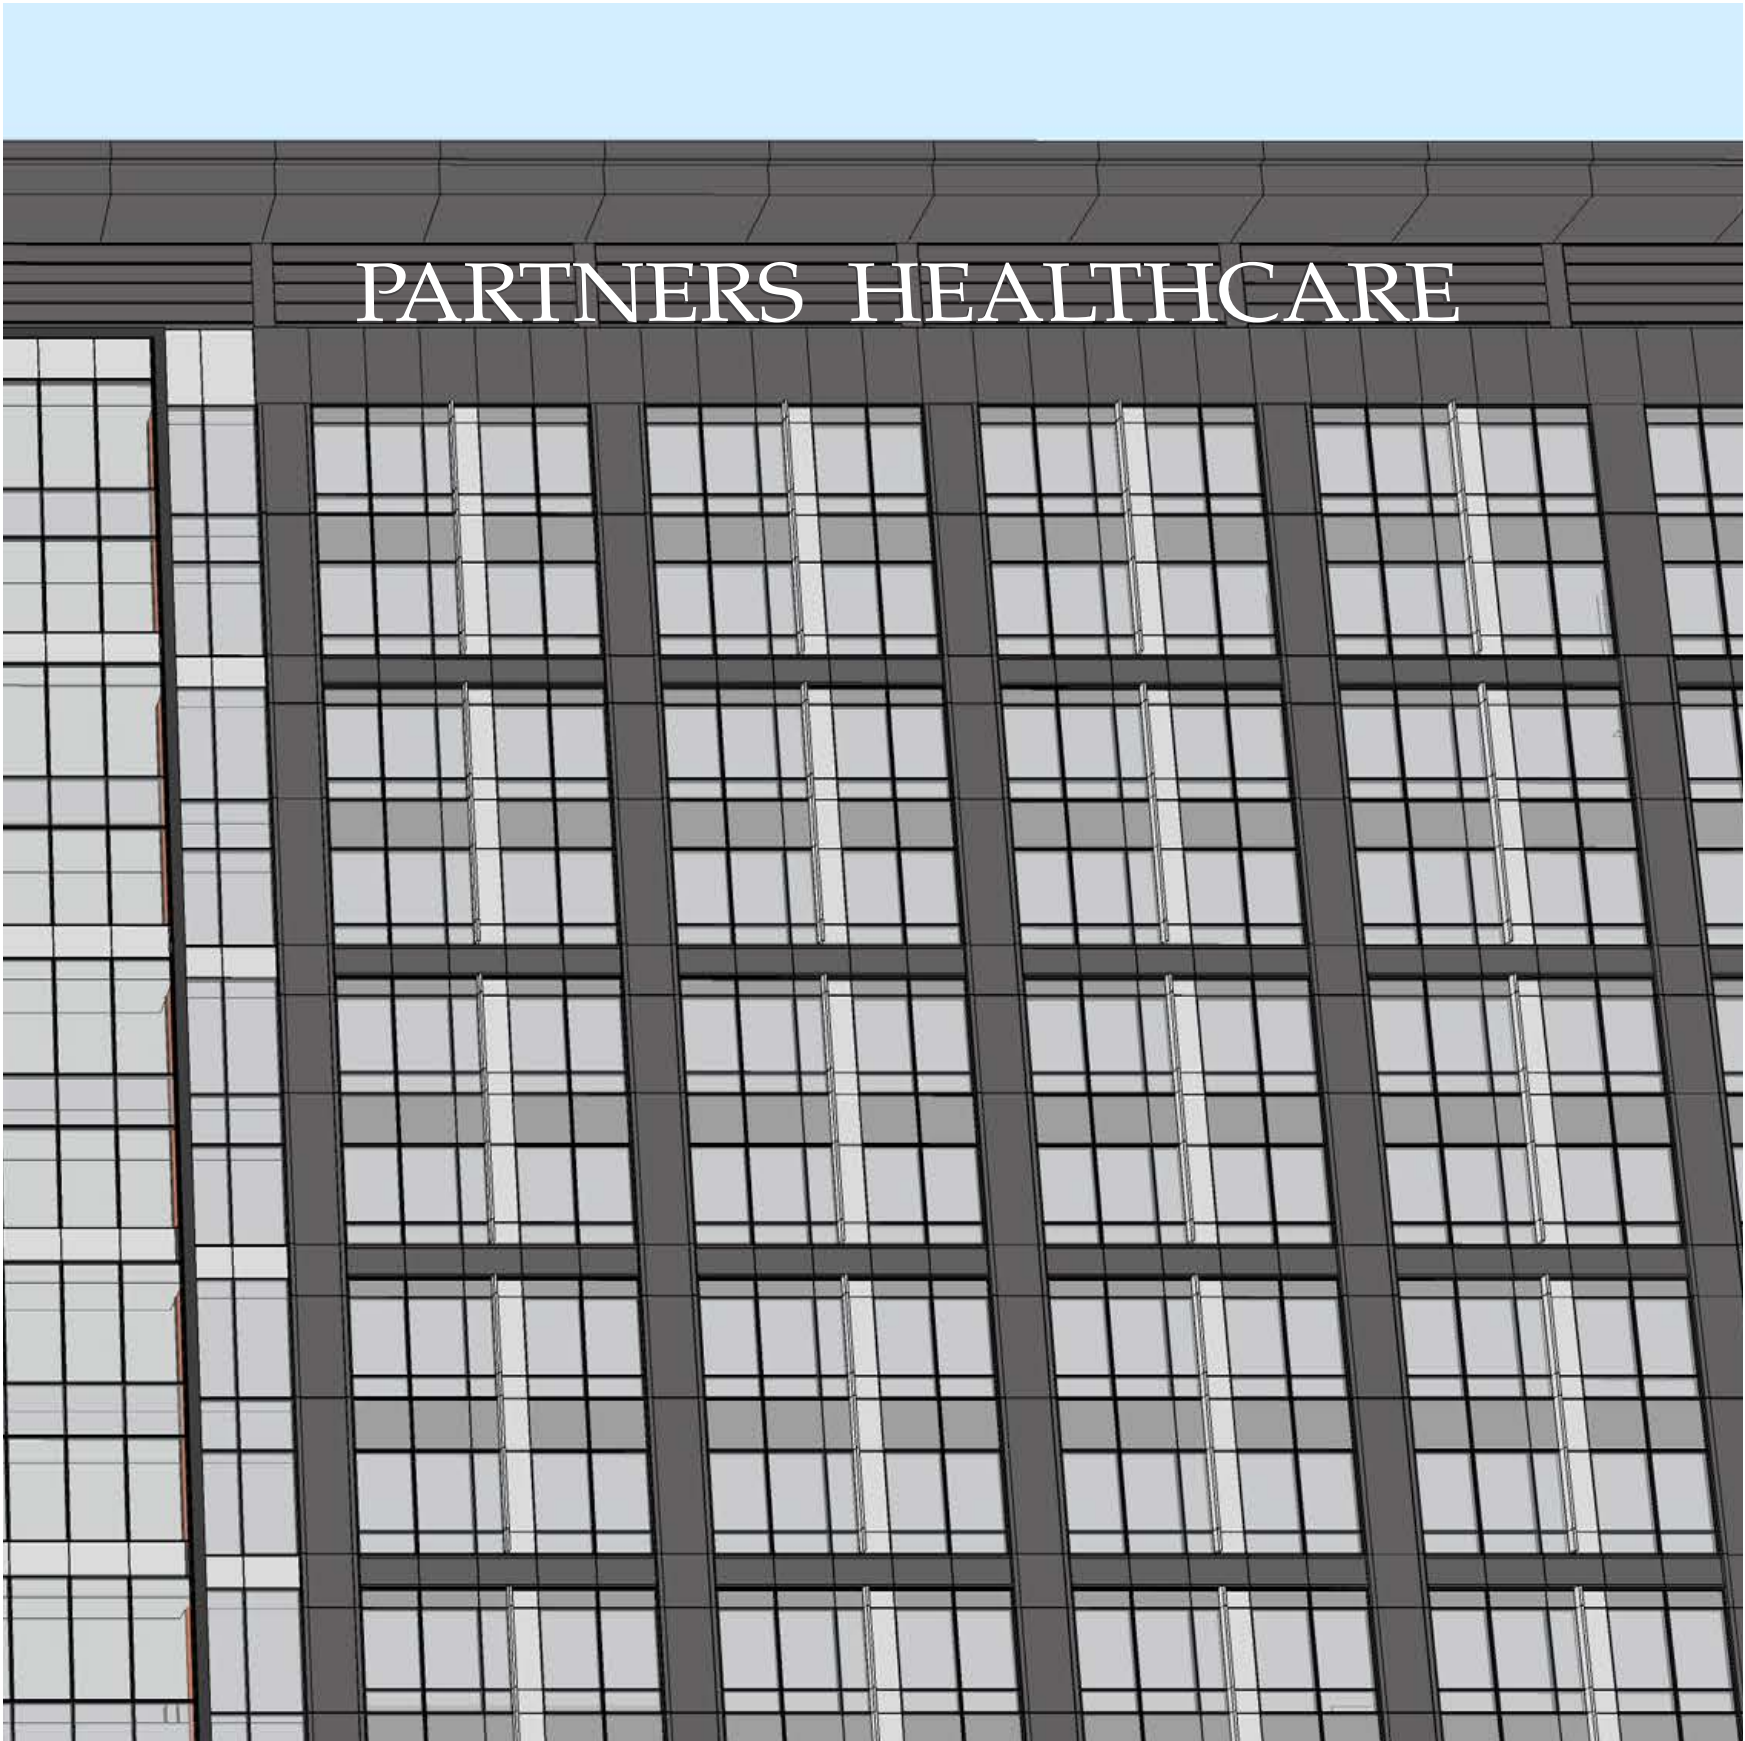

Rooftop Signage North Elevation



Rooftop Signage West Elevation

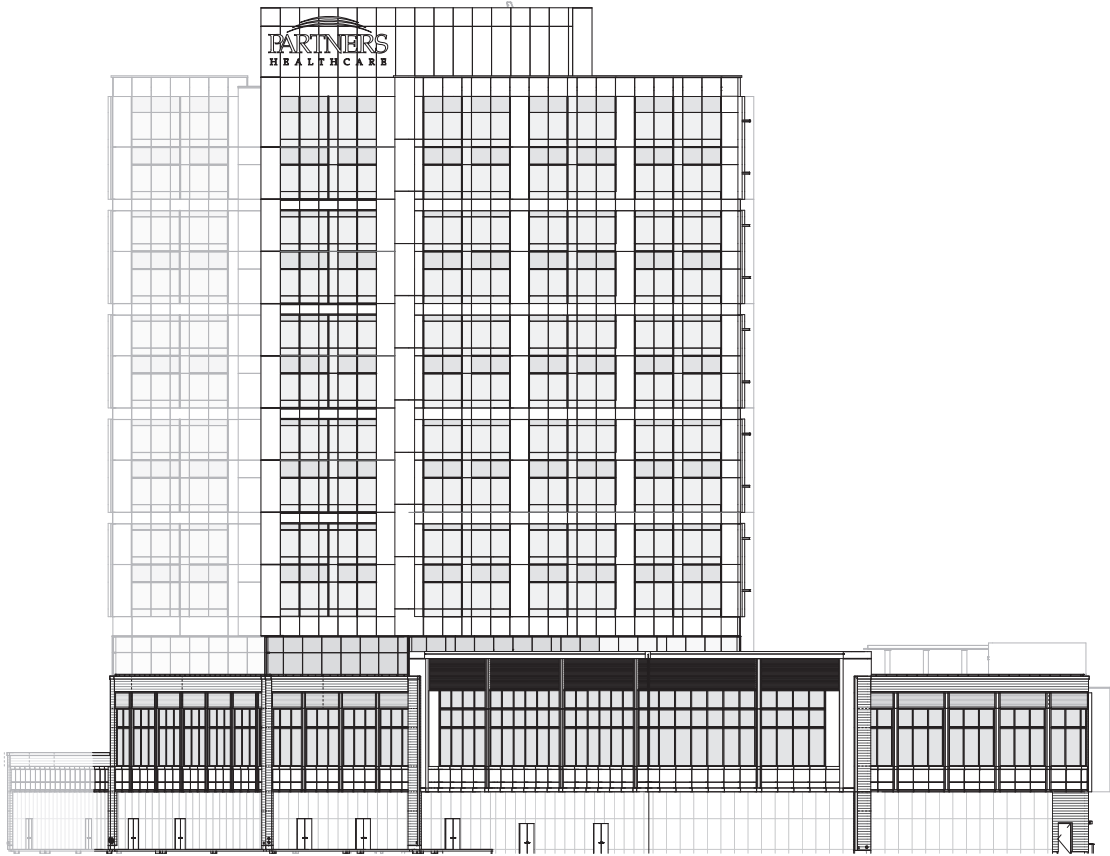

3 ELEVATION - OVERALL WEST
SCALE: 1" = 20'-0"



Rooftop Signage West Elevation




Rooftop Signage West Elevation




Sign Types & Locations

Location plan Sign types

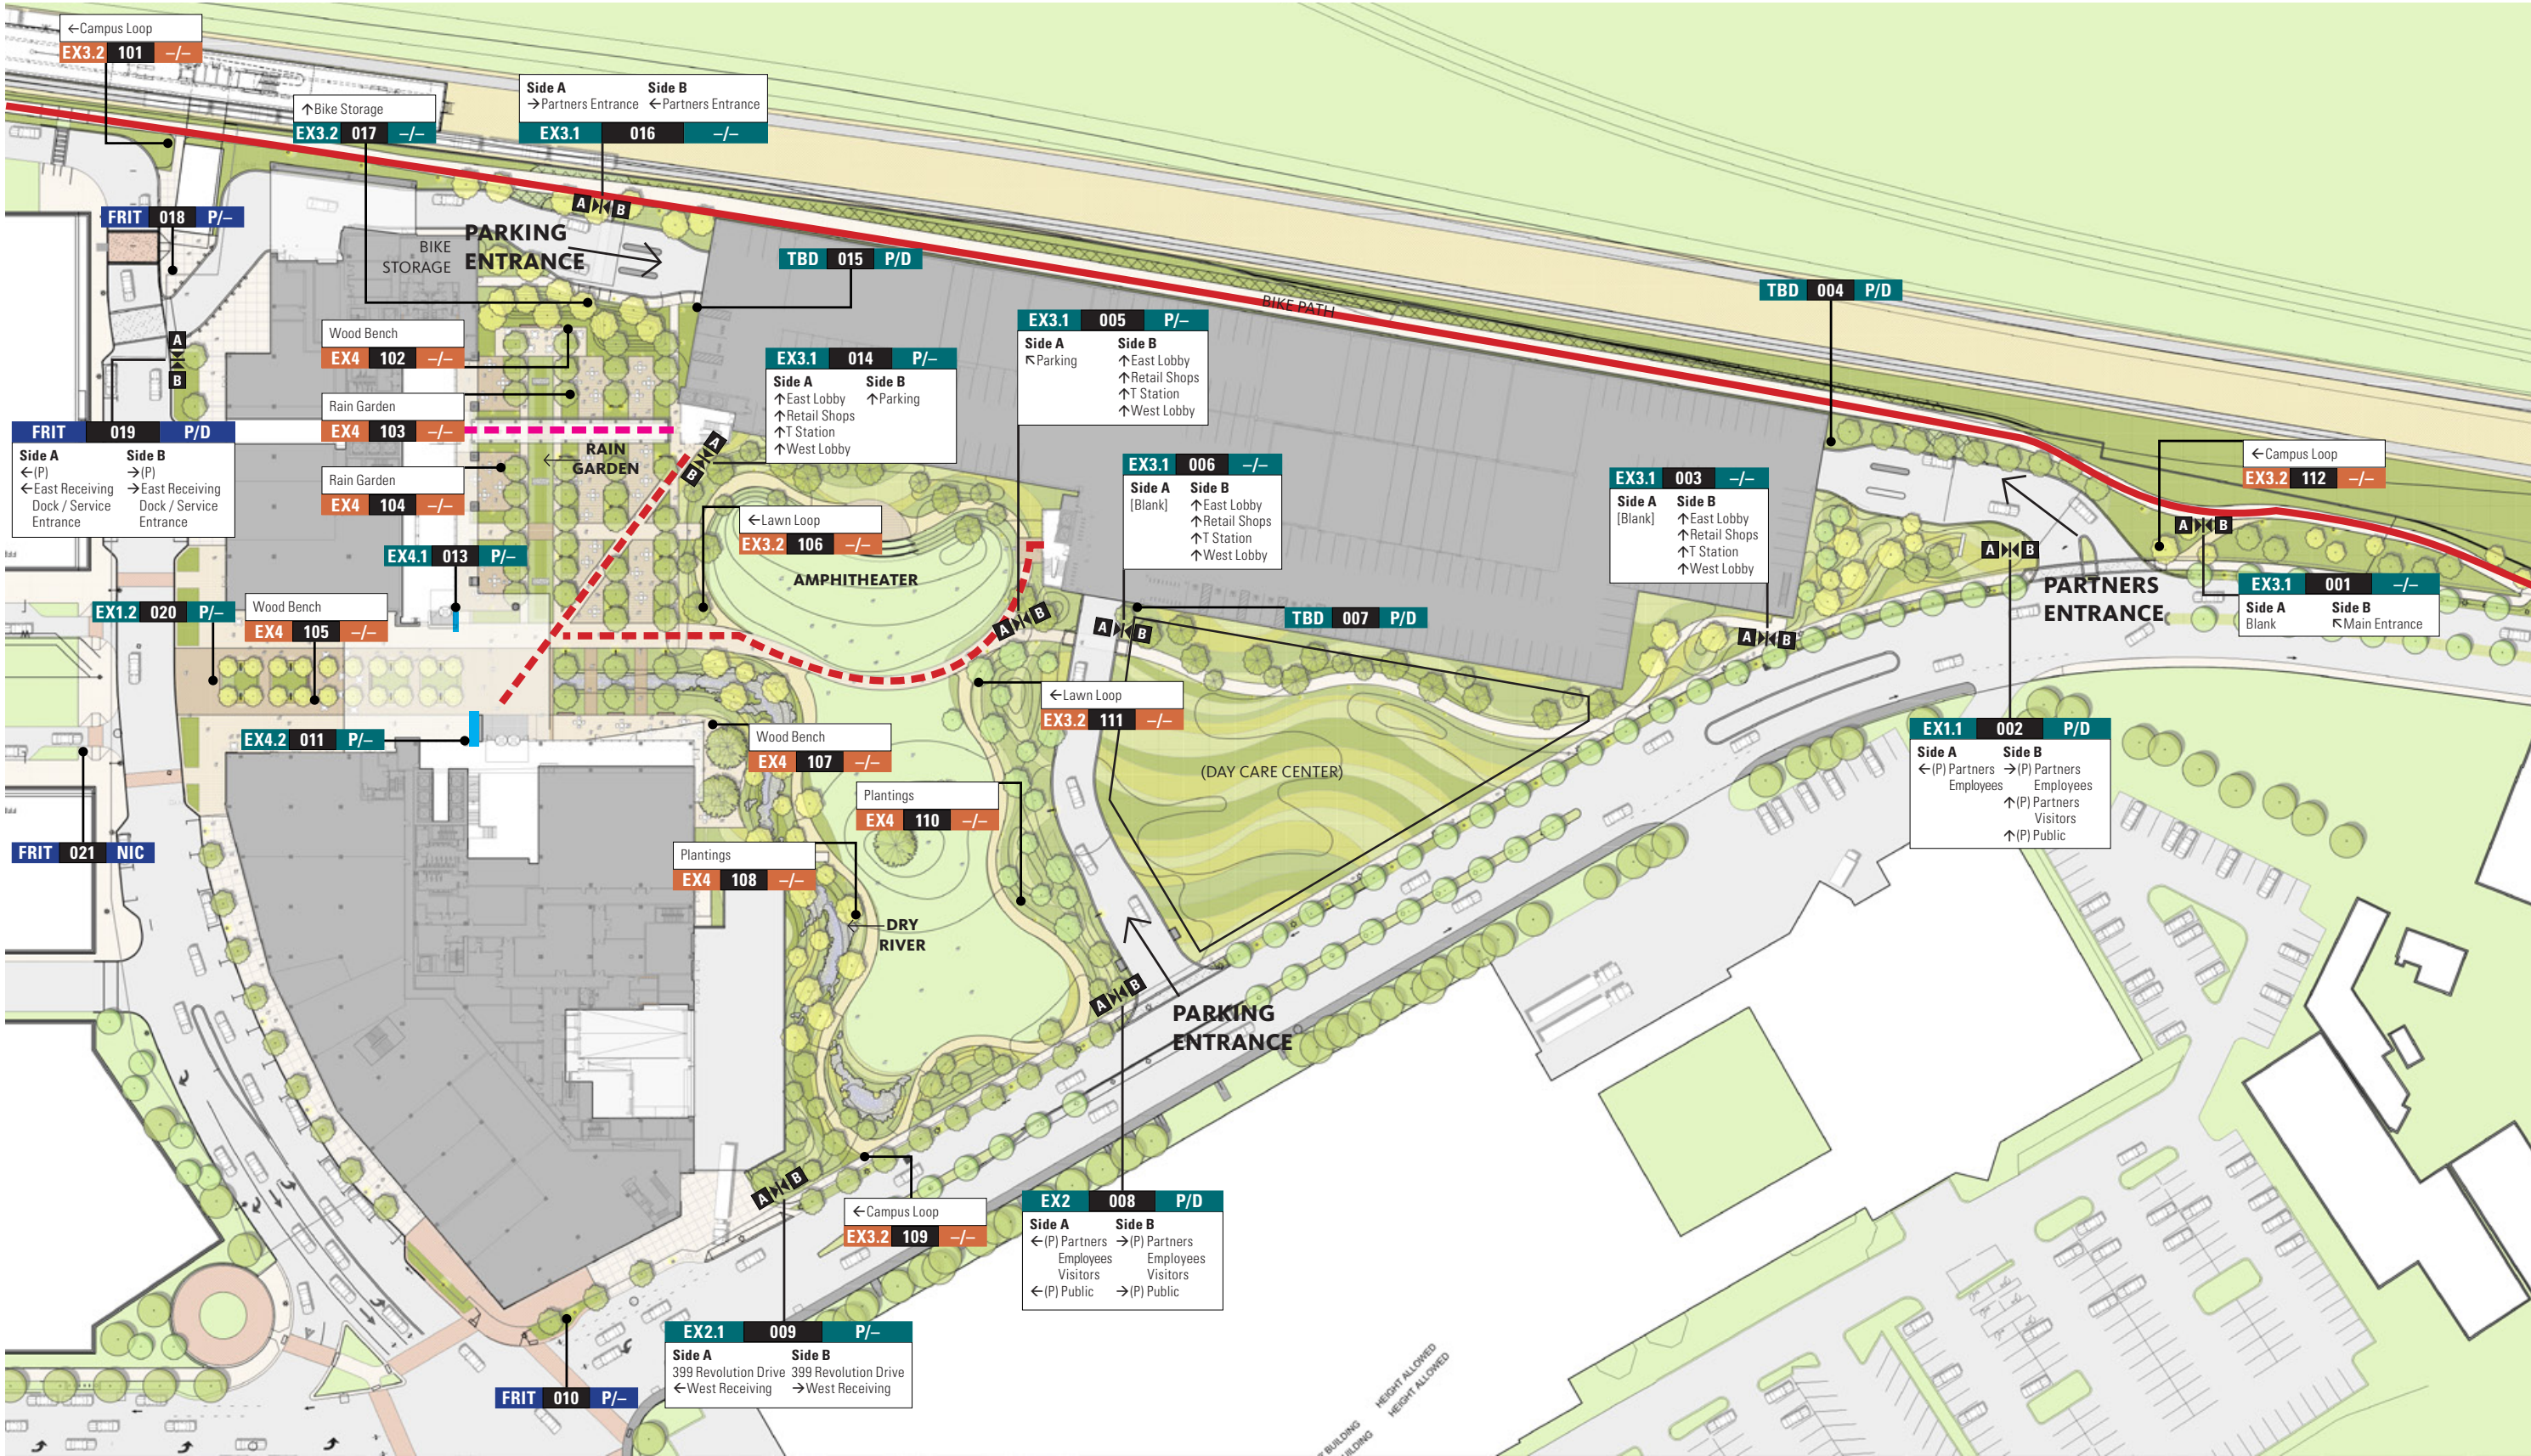

Sign Type Drawings

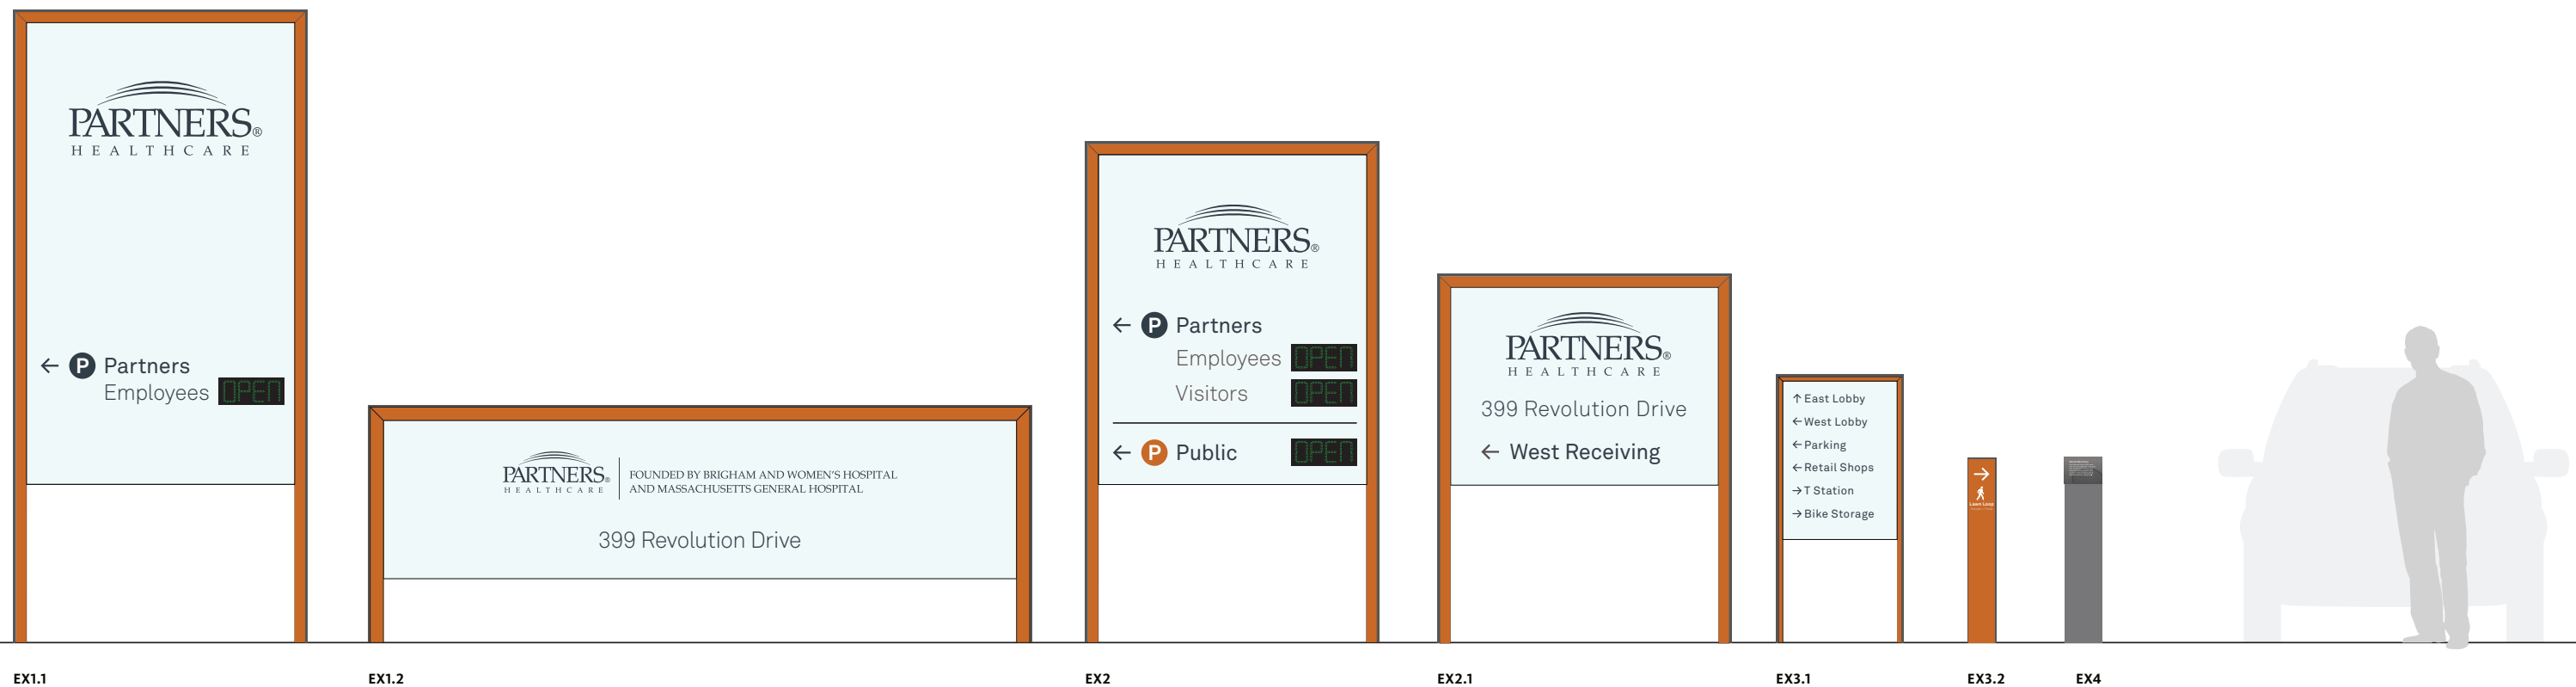

Typical for large site signs (EX1.1, EX1.2, EX2, and EX2.1)

Sign-faces: 1/8" thick aluminum.

Logo:

White acrylic letters and forms, pushed-through proud of routed aluminum sign-face with opaque painted letter faces. Logo is LED illuminated so that the edges glow at night.


All other copy:

White acrylic letters and arrow, push-through flush with routed aluminum face with Day/Night film applied to letter faces. Text is LED illuminated so that letter faces are lit at night.

Orange beveled frame:

3/16" thick clear lexan, with standard translucent vinyl applied inside, on the 'second surface'. Orange frame is backlit with dimmed LEDs to produce a soft accent glow.

EX1.1 Site ID

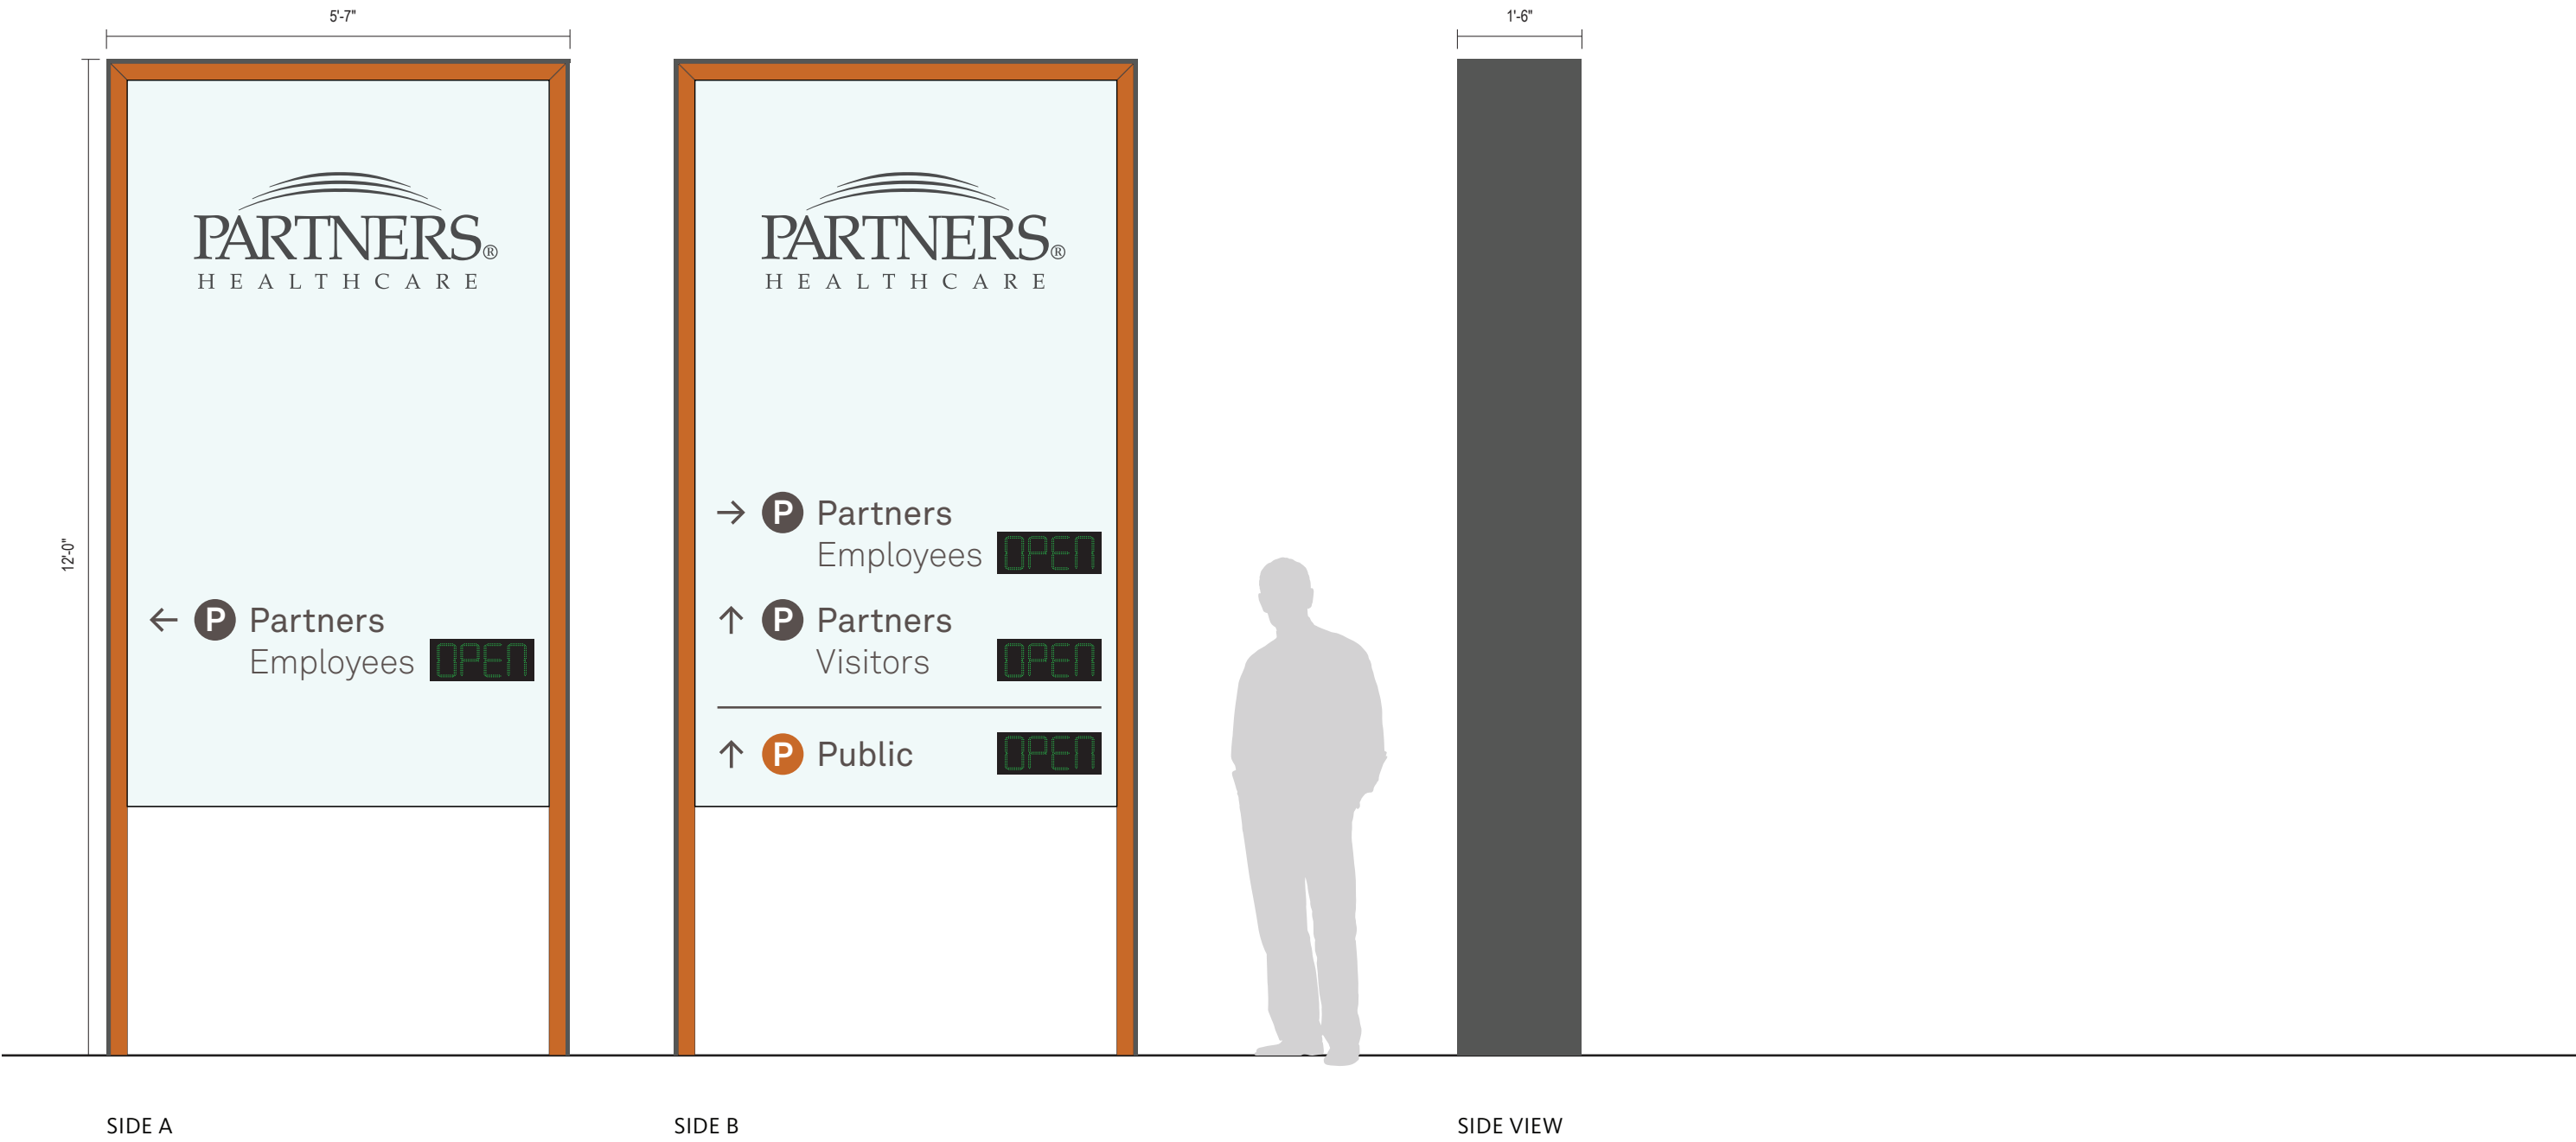

EX1.1 Site ID




EX1.2 Monument




TOP VIEW



FRONT SIDE - BACK SIDE IS BLANK

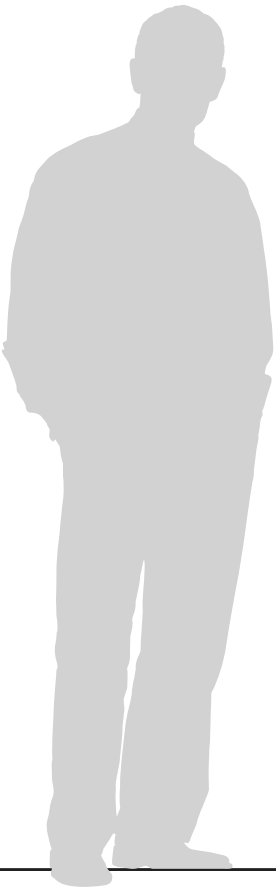

EX1.2 Monument

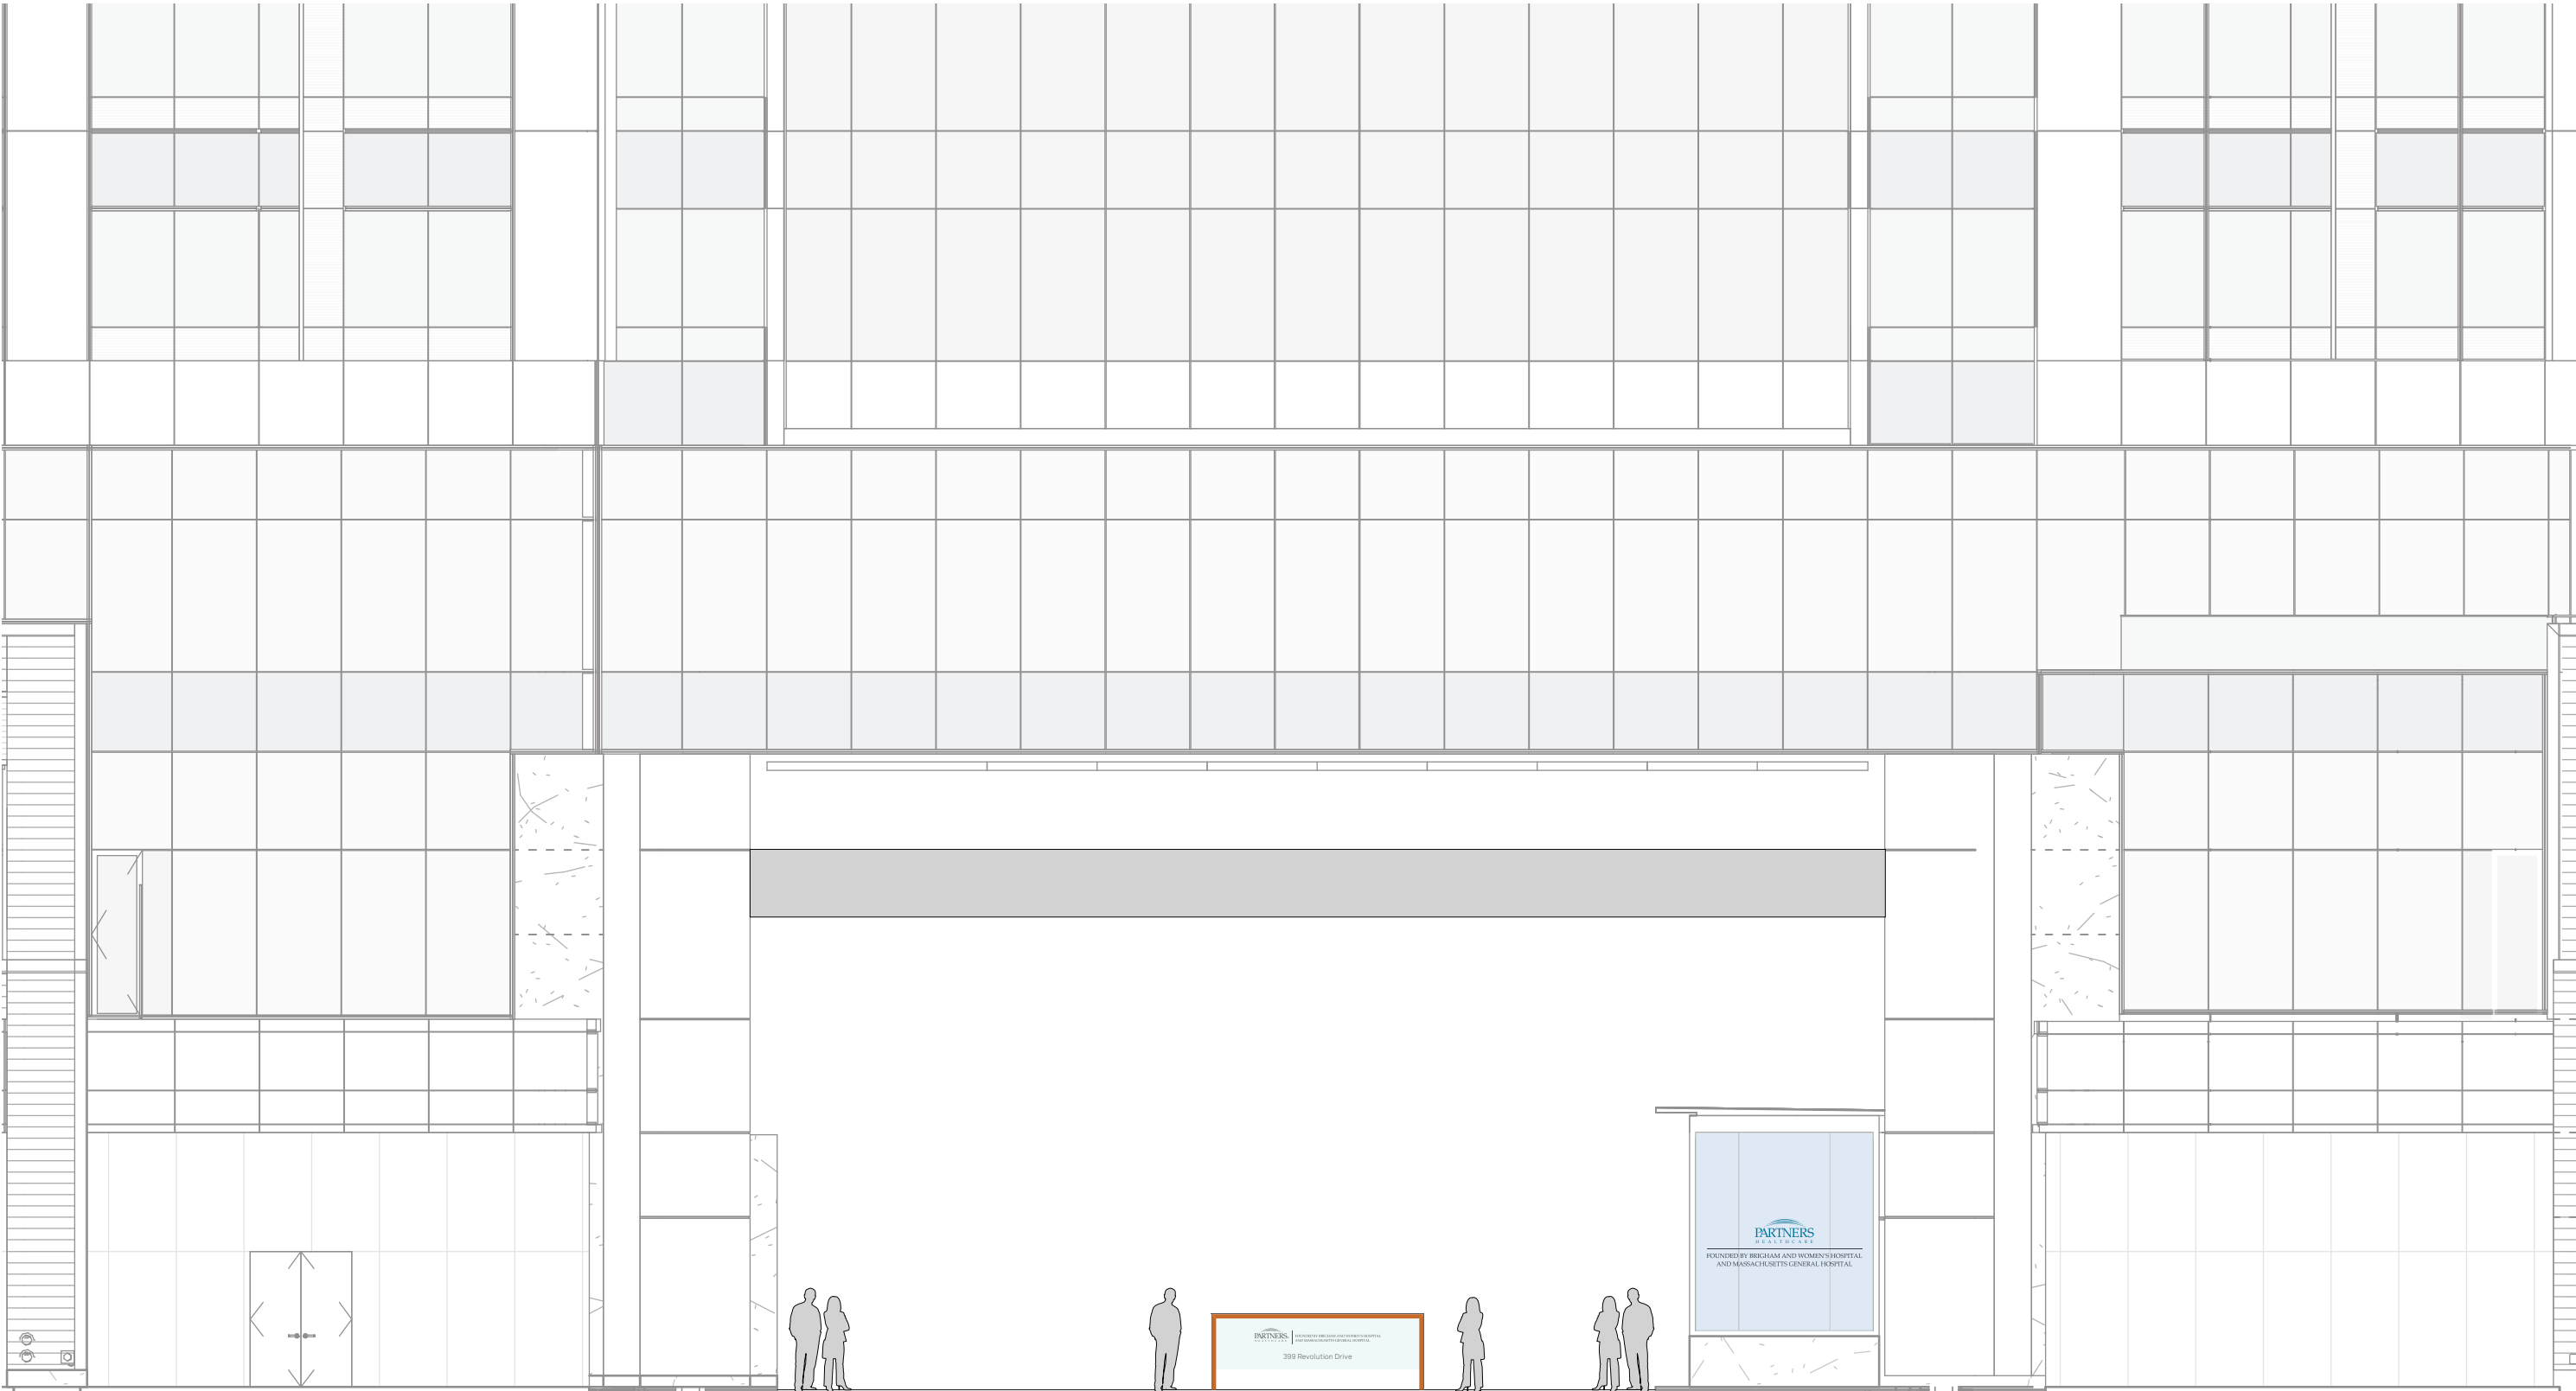

EX1.2 Monument



EX2 West Parking Entrance



EX2 West Parking Entrance



EX2.1 West Receiving



EX2.1 West Receiving



Courtyard entrances





Courtyard entrances




West entry Layout


- Material**
[1] *Dimensional Letters*
1/2" thick water-jet cut aluminum letters
- [2] *Dimensional Letters*
1/4" thick water-jet cut aluminum letters
- [3] *Glazing Butt-joint Reveal*
1/8" gap filled with silicone.
- Finish**
[1] *Dimensional Letters*
Pantone PMS 633C Teal Blue with high-gloss sheen
- [2] *Dimensional Letters*
Pantone PMS 432C Dark Grey with high-gloss sheen
- Installation**
Glazing-mounted
Letters adhered to wall with silicone and/or
UV bonding agent as required.

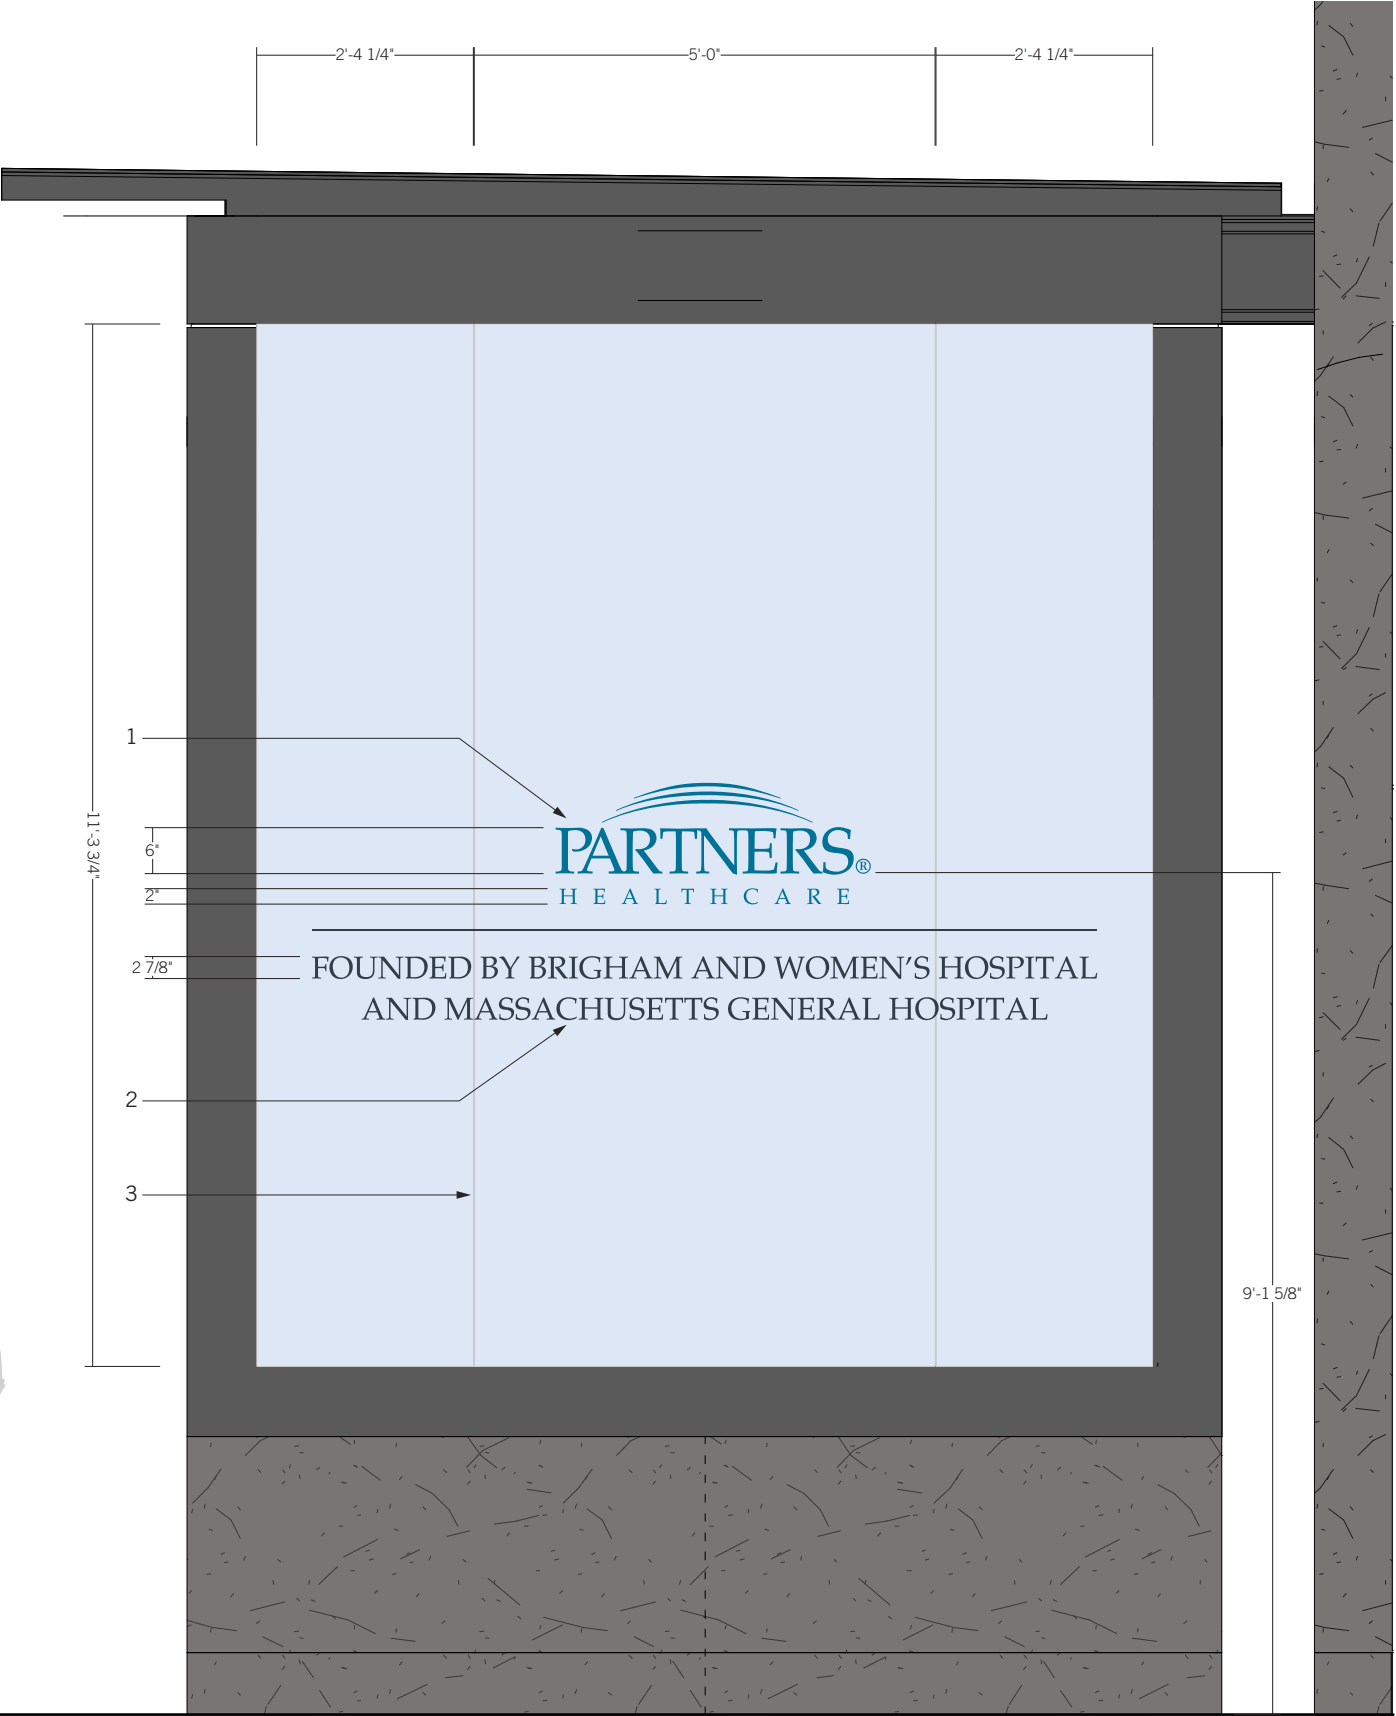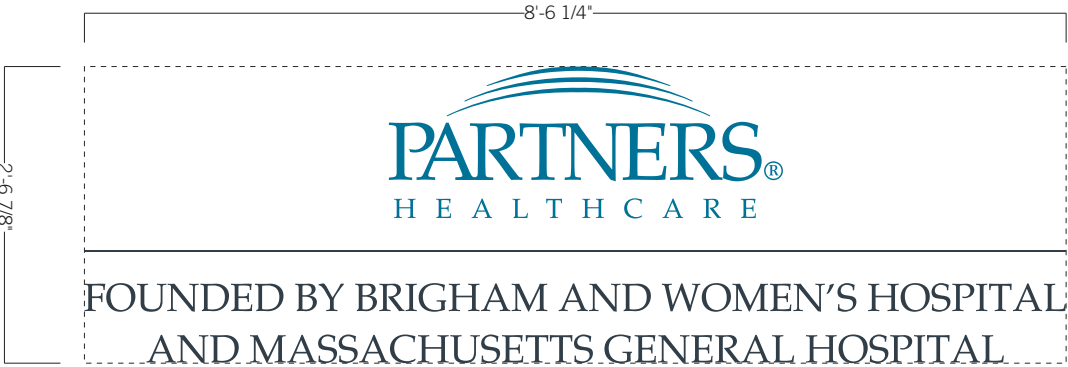


EX3.1 Pedestrian directional

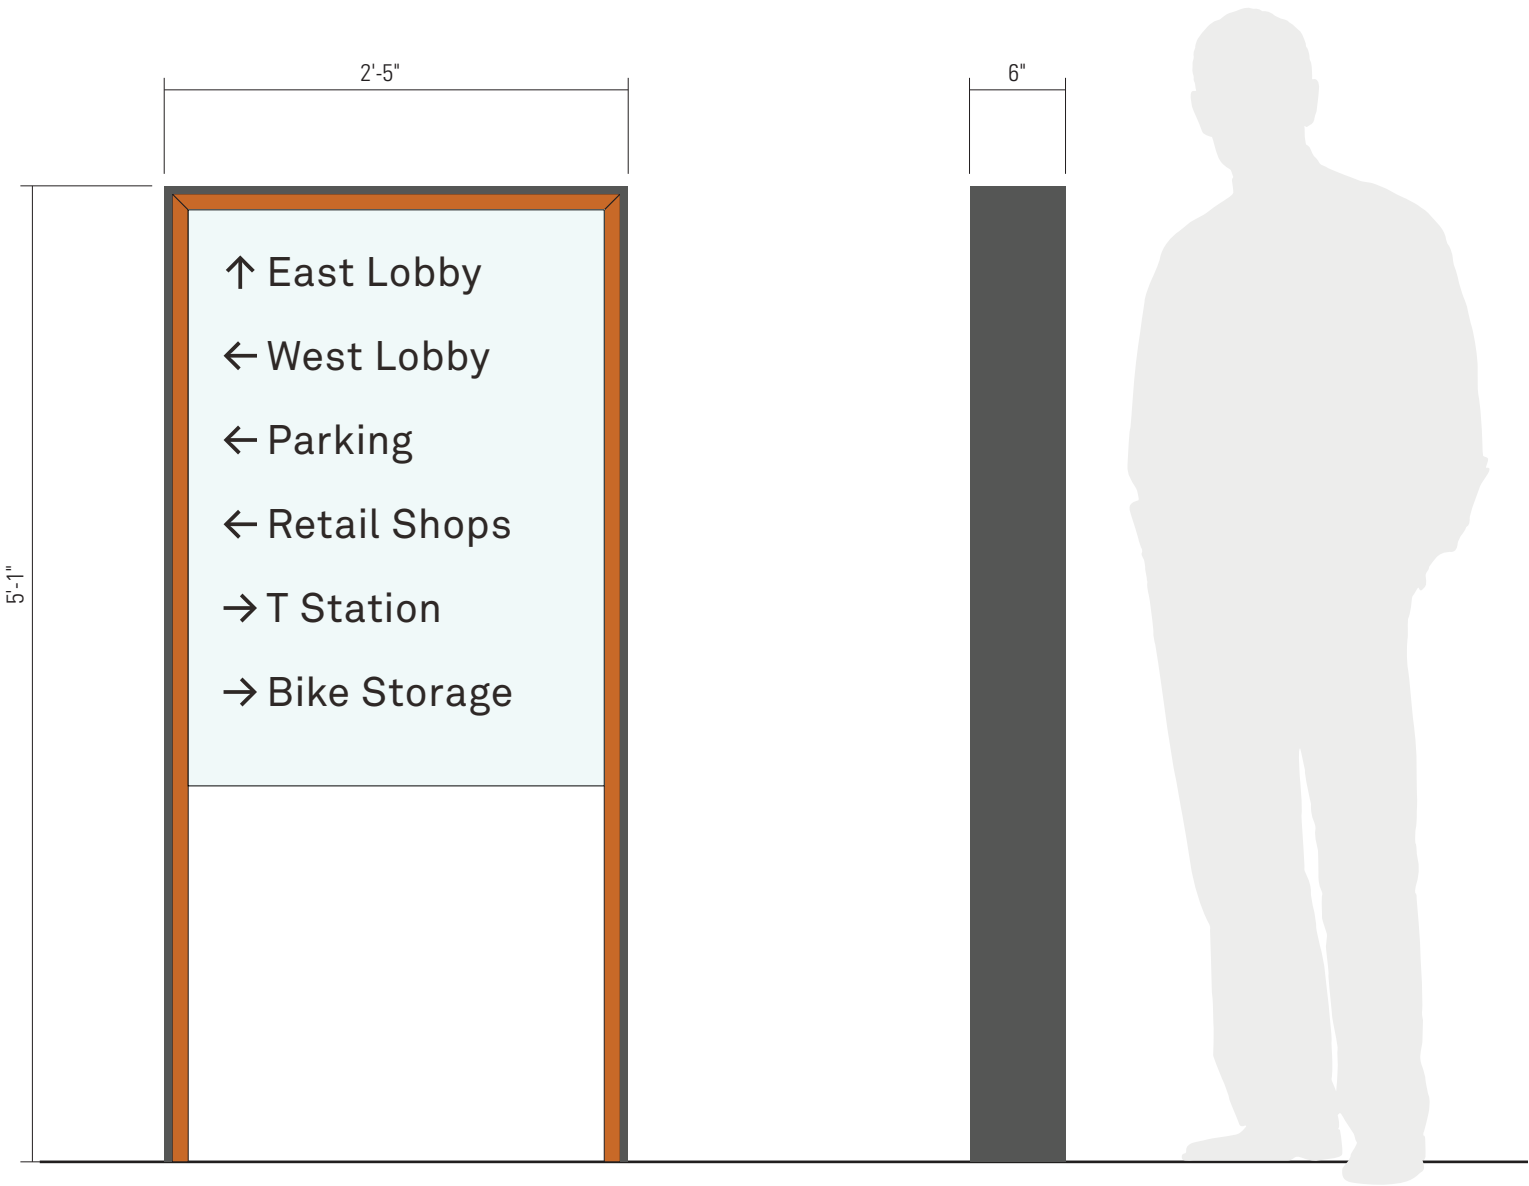


EX3.2 Pedestrian bollard

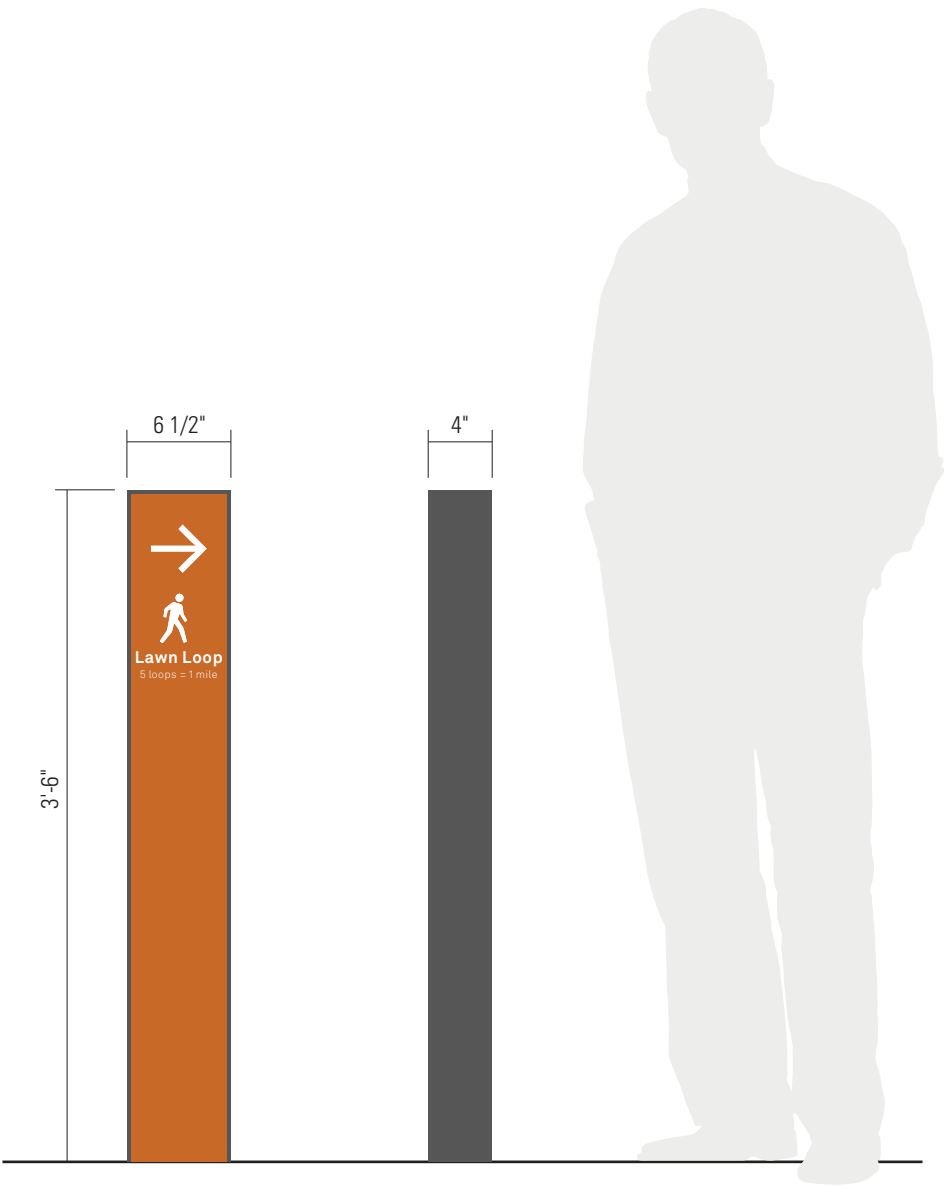


EX4 Interpretive sign

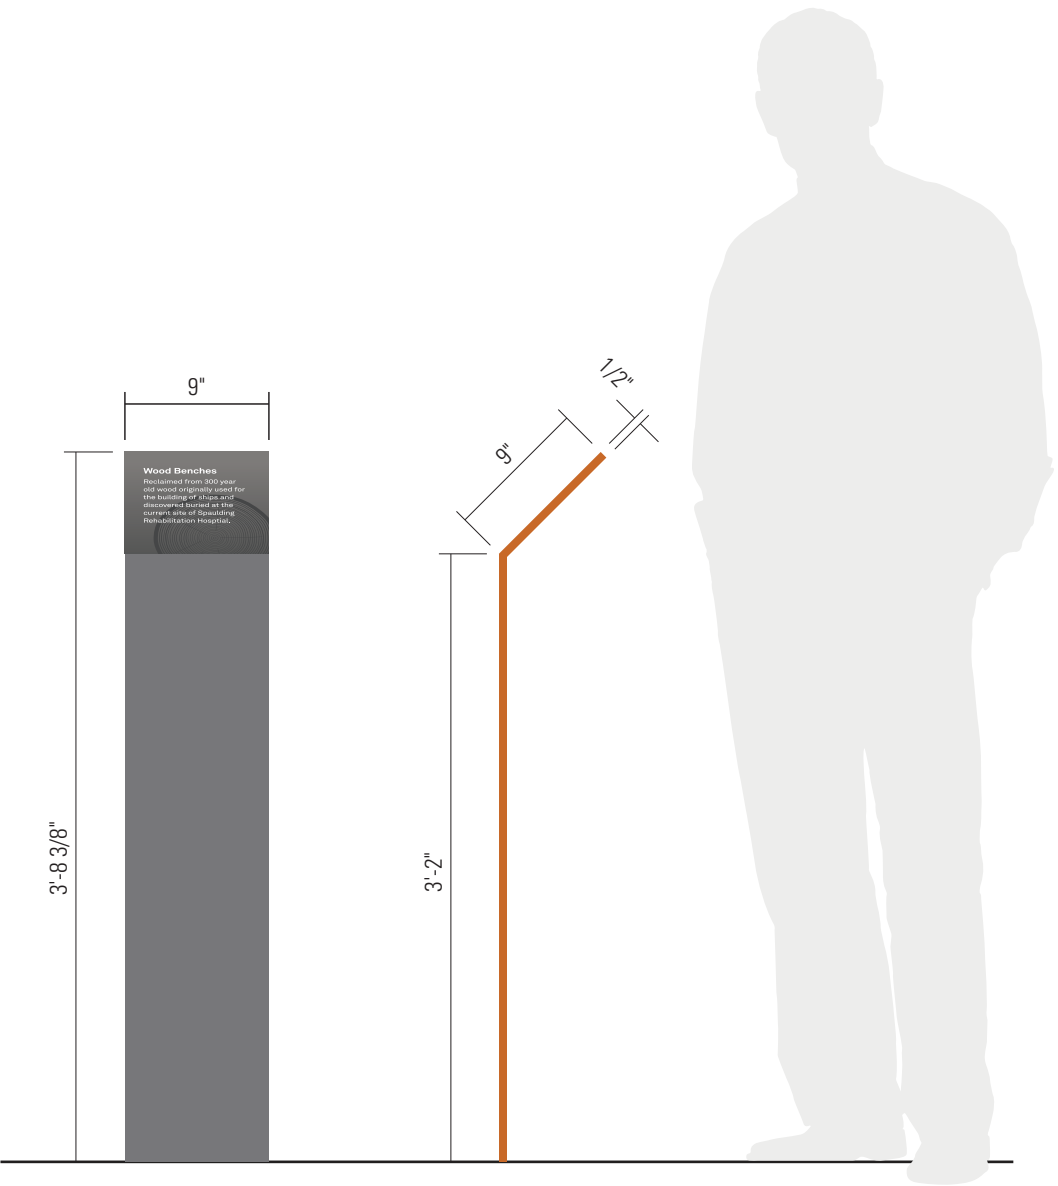

FRIT Signage

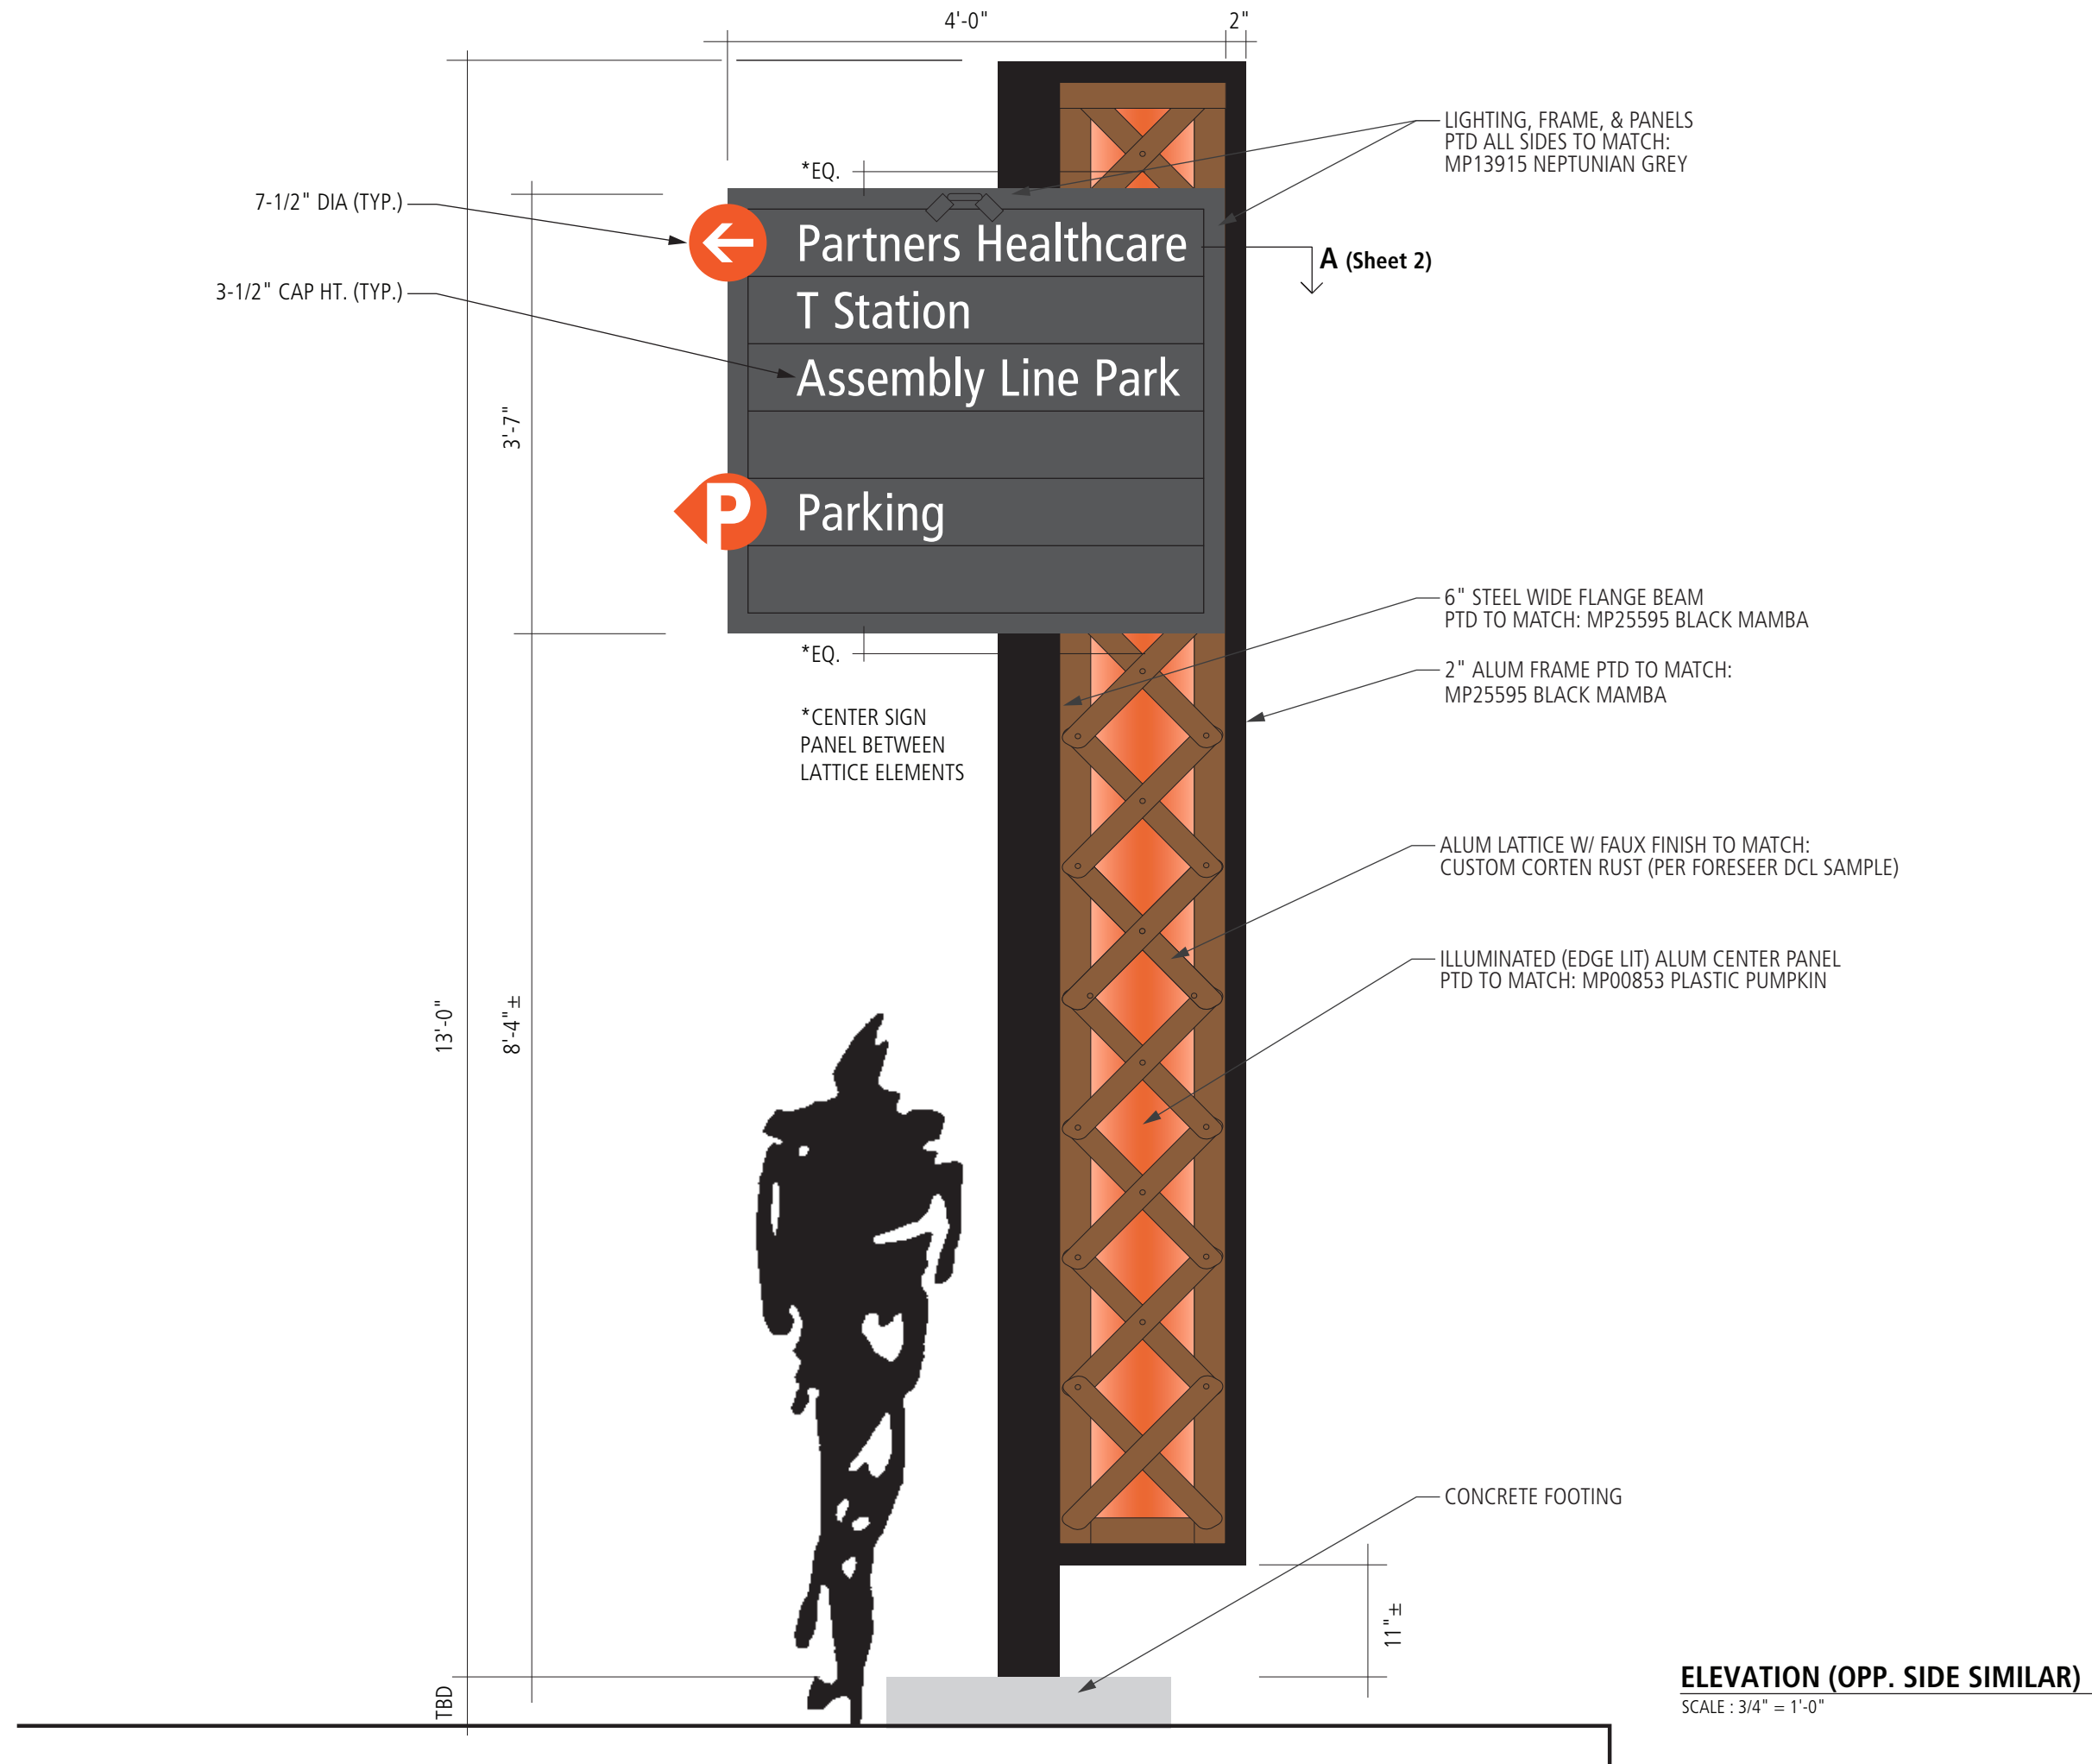

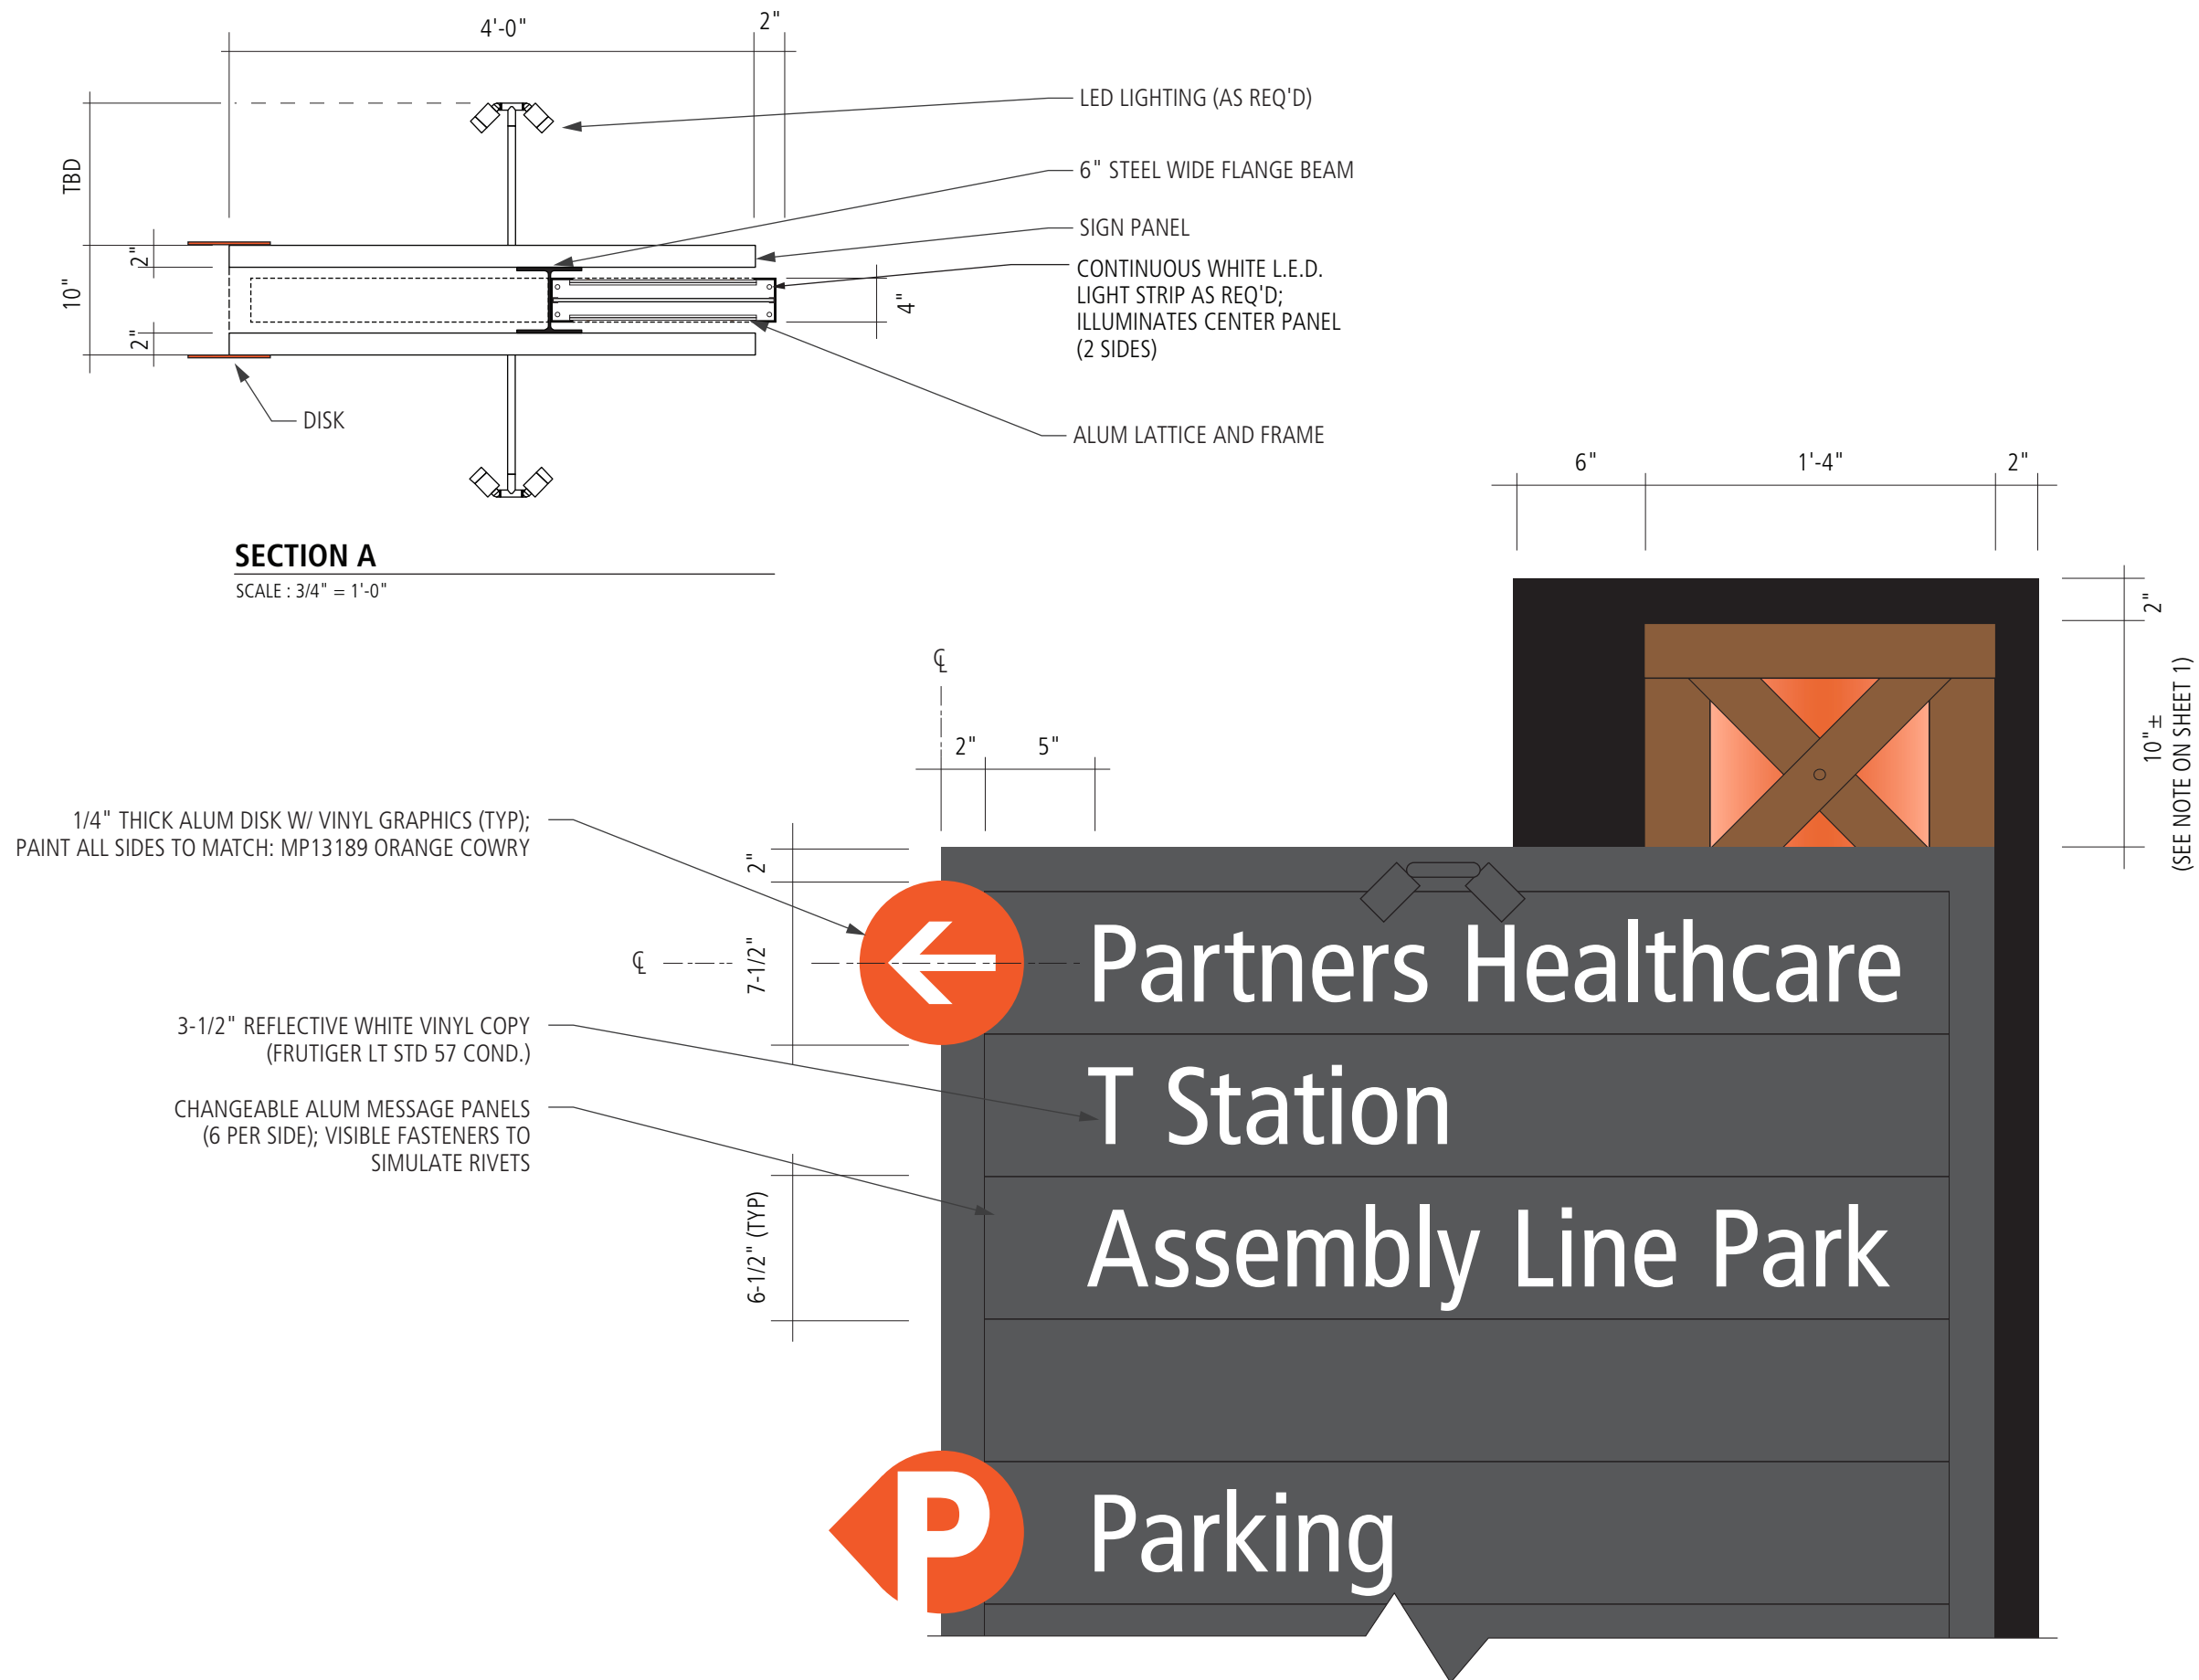

SCALE : 3/4" = 1'-0"

FORESEER

Paula Rees (Design Director)

1325 4th Ave · Suite 1940

Seattle, WA 98101

206/622-4322

PAULA@FORESEER.US

Design Development

NOT FOR CONSTRUCTION

Site
Wayfinding

Site Parking Directional

Issue Date: 11-18-15


Revision Date: 11-25-15

Revision Date: 12-01-15

Page:


5

© 2015 FORESEER LLC

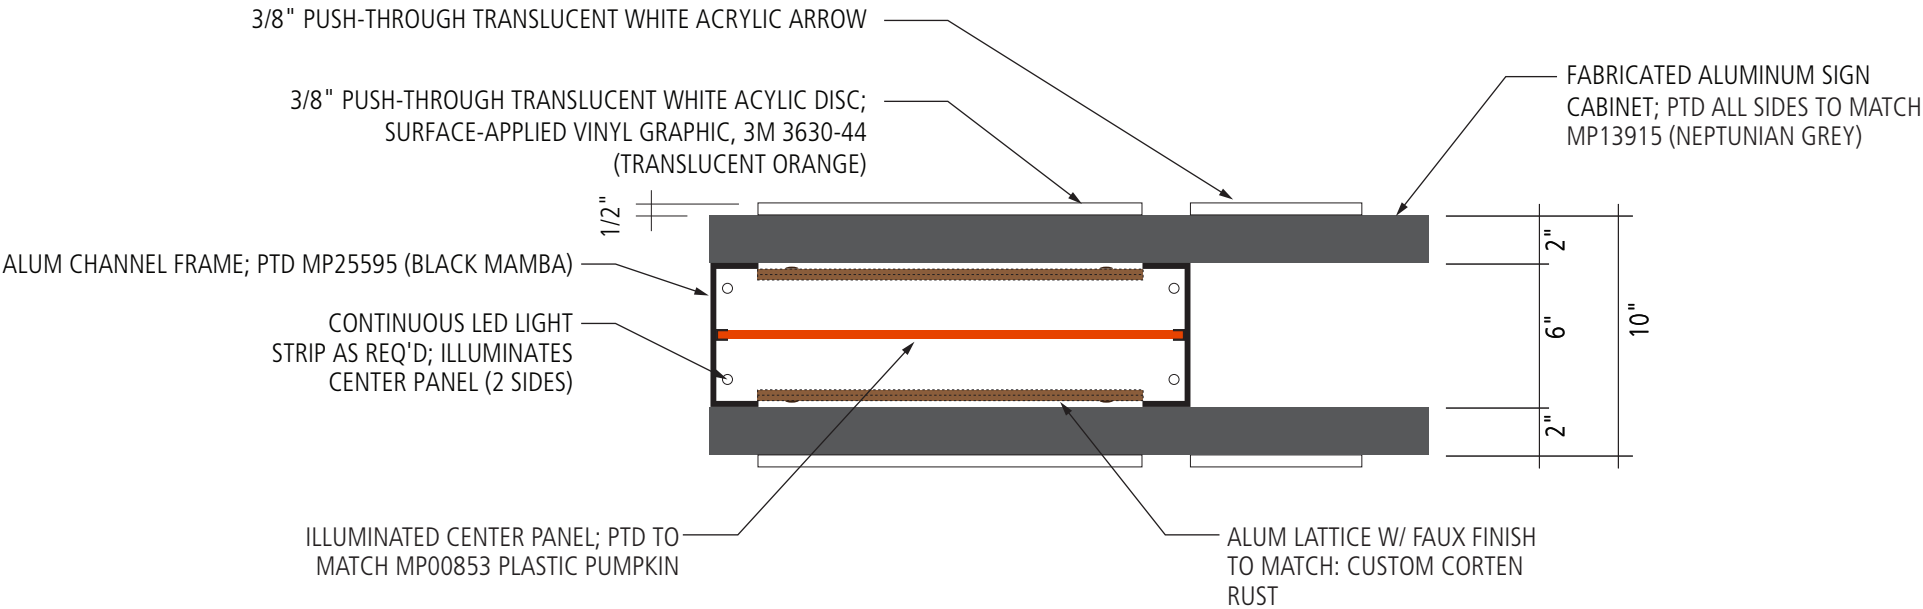

SECTION (A)

SCALE : 1-1/2" = 1'-0"

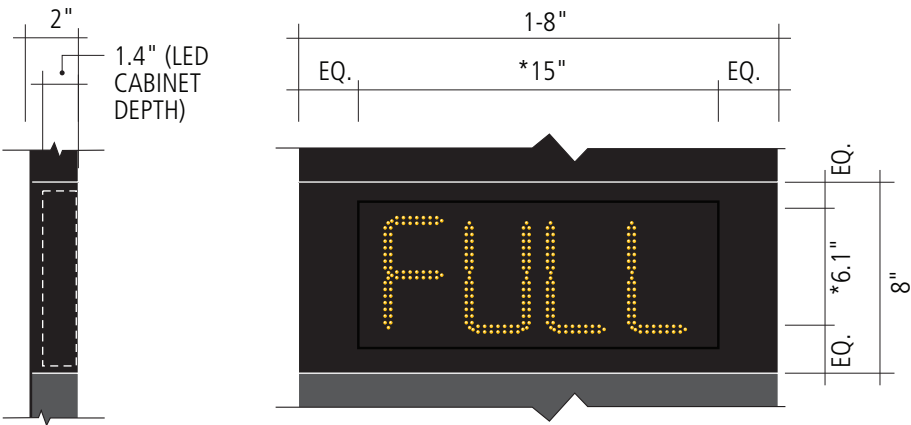

TMS-54DF (OR SIM.) 4-DIGIT LED DISPLAY WITH
"OPEN" & "FULL" READOUTS; INCORPORATE
INTO CUSTOM CABINET OF DIMENSIONS
INDICATED.

* = VIEWABLE WINDOW


SIDE

DETAIL B (LED DISPLAY; TYP.)

SCALE : 1-1/2" = 1'-0"




Inspirational Image - Sculpture Base

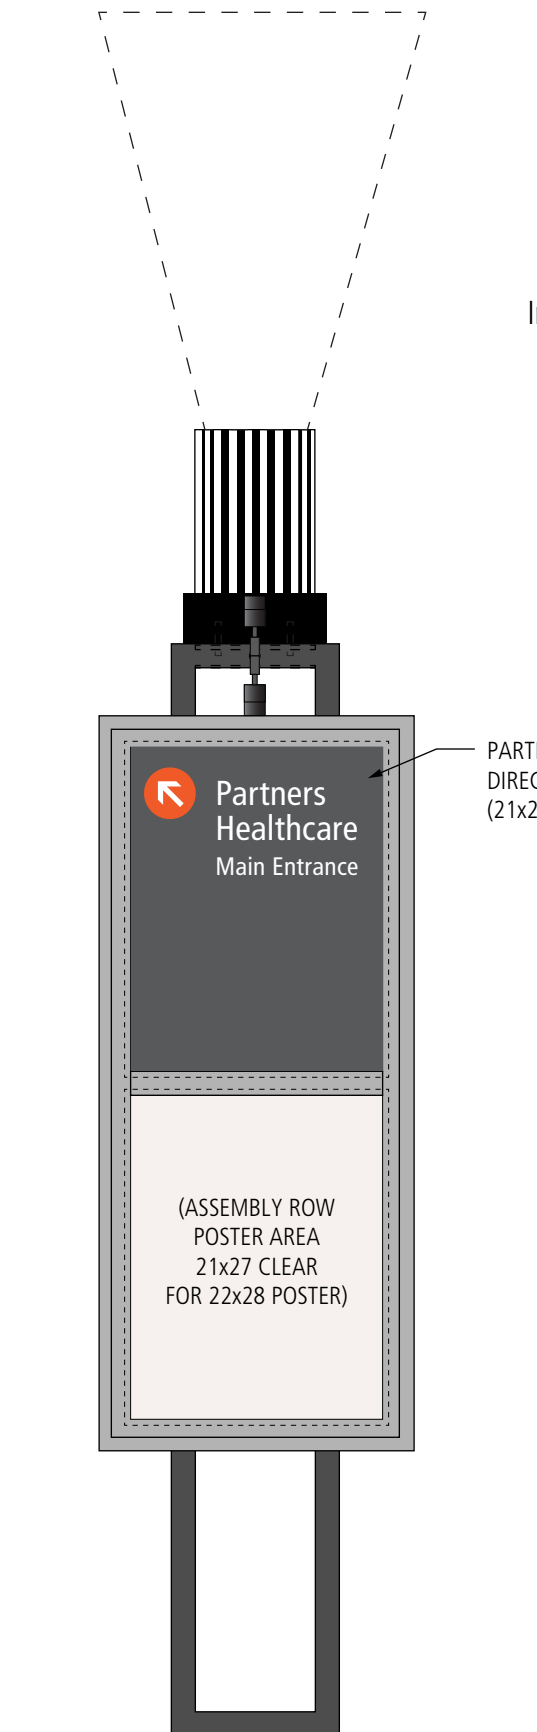


EAST ELEVATION (promo side)

SCALE : 3/4" = 1'-0"

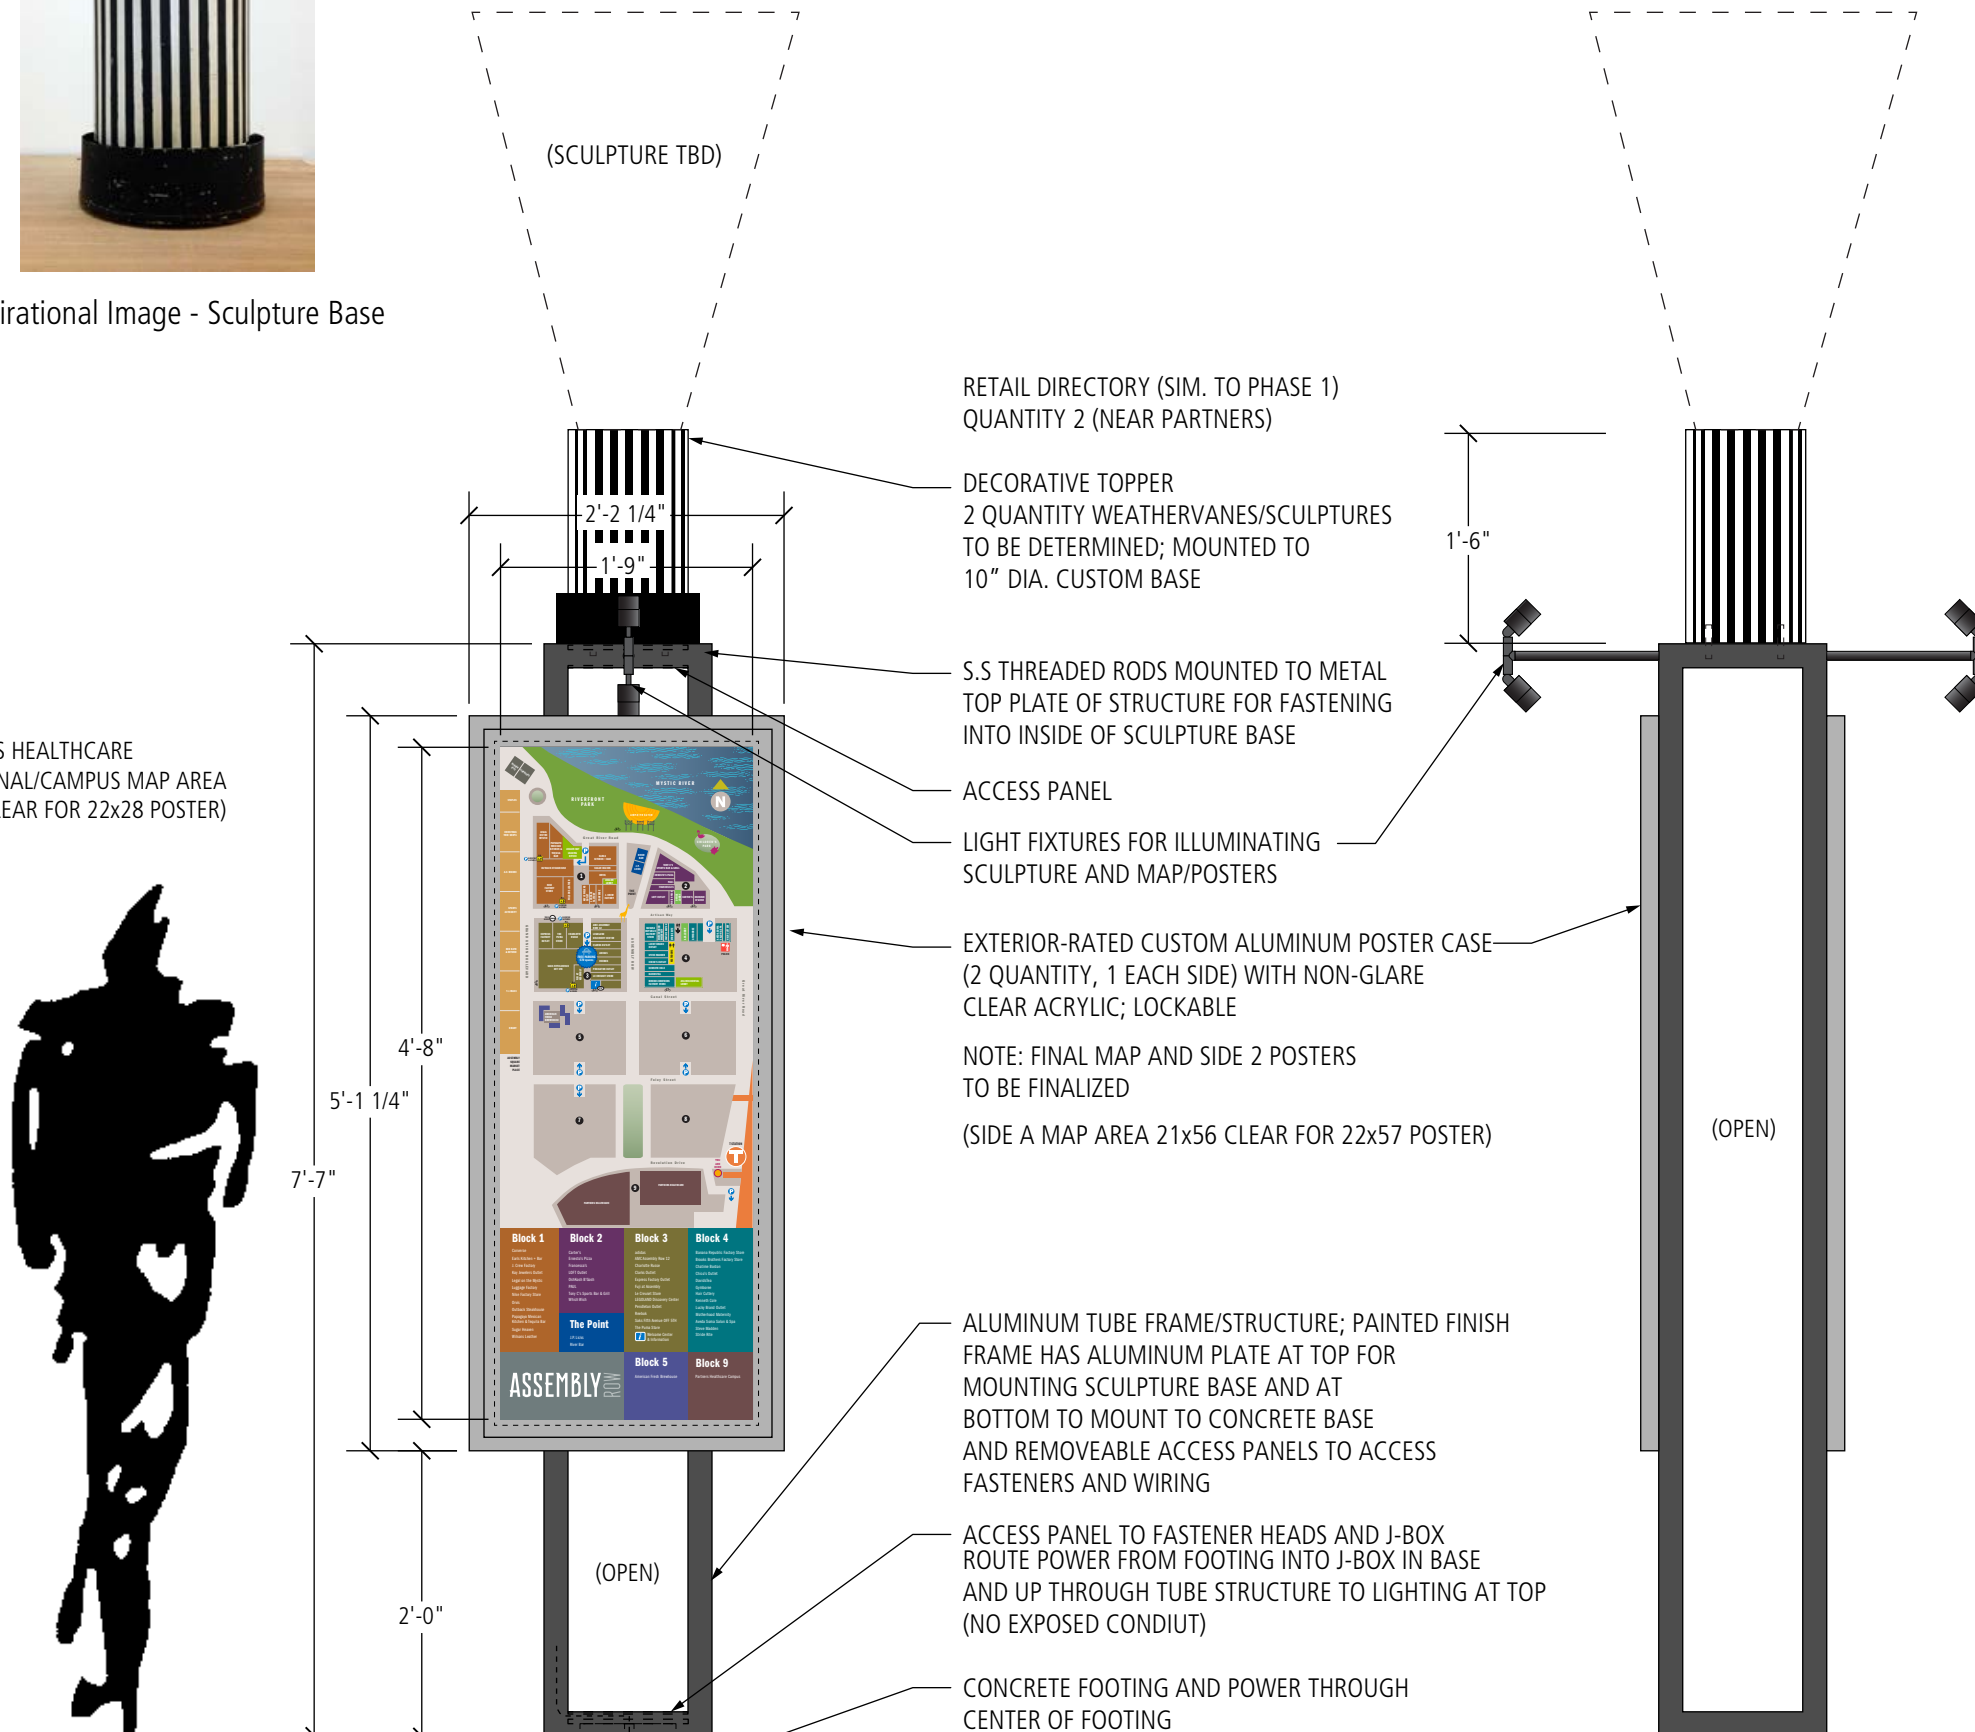

SITE DIRECTORY - WEST ELEVATION (map side)

SCALE : 3/4" = 1'-0"

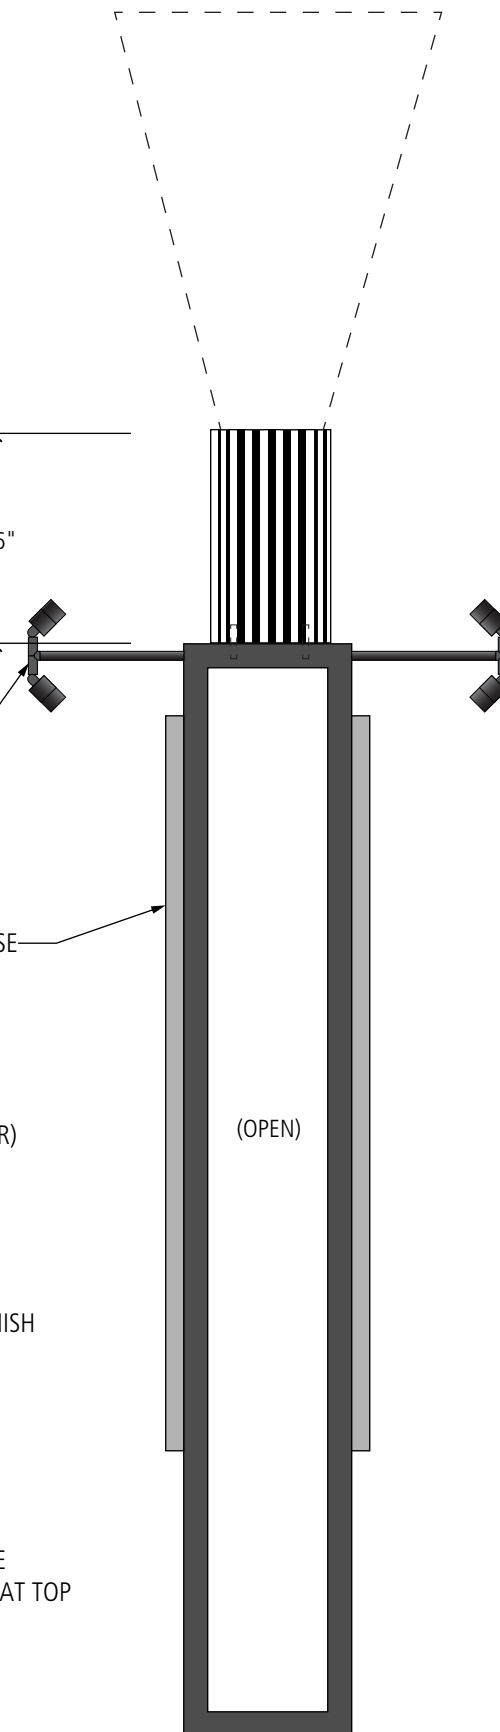

SITE DIRECTORY - SIDE VIEW

SCALE : 3/4" = 1'-0"