



1 PLAN

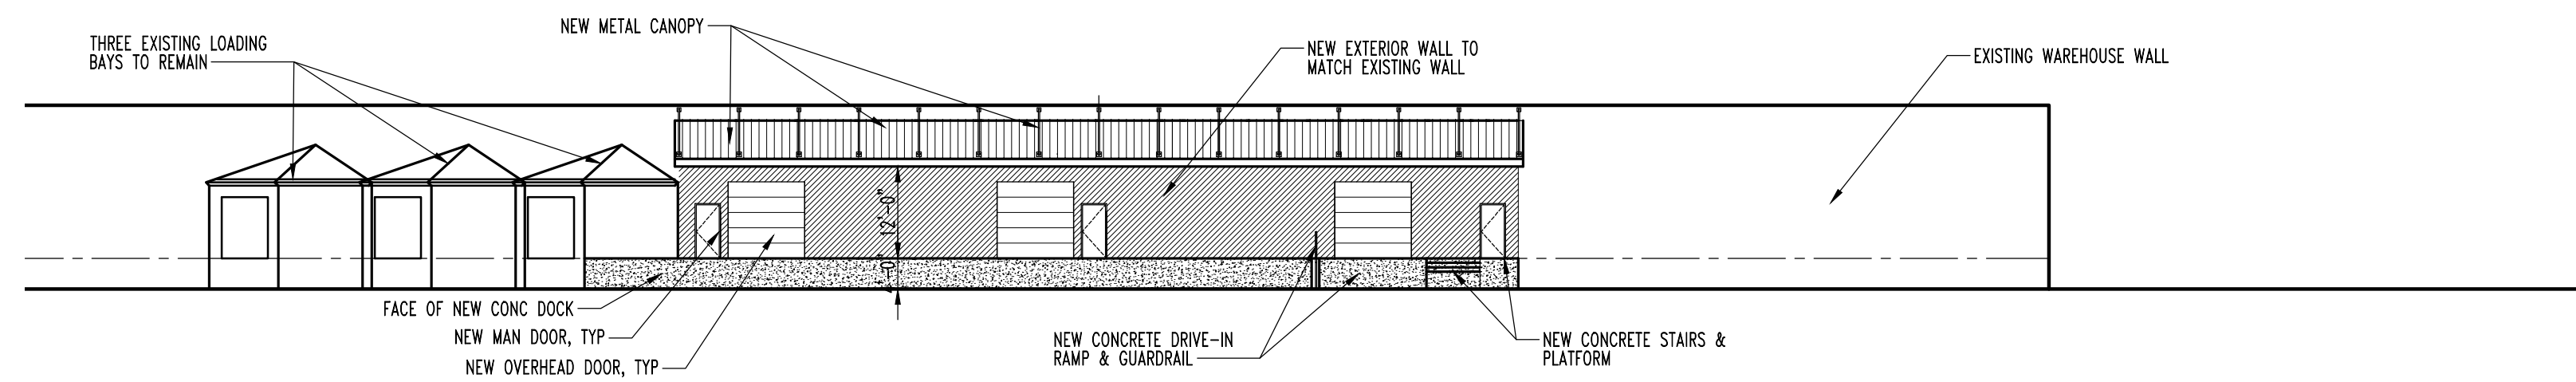

2 ELEVATION @ PROPOSED LOADING DOCK

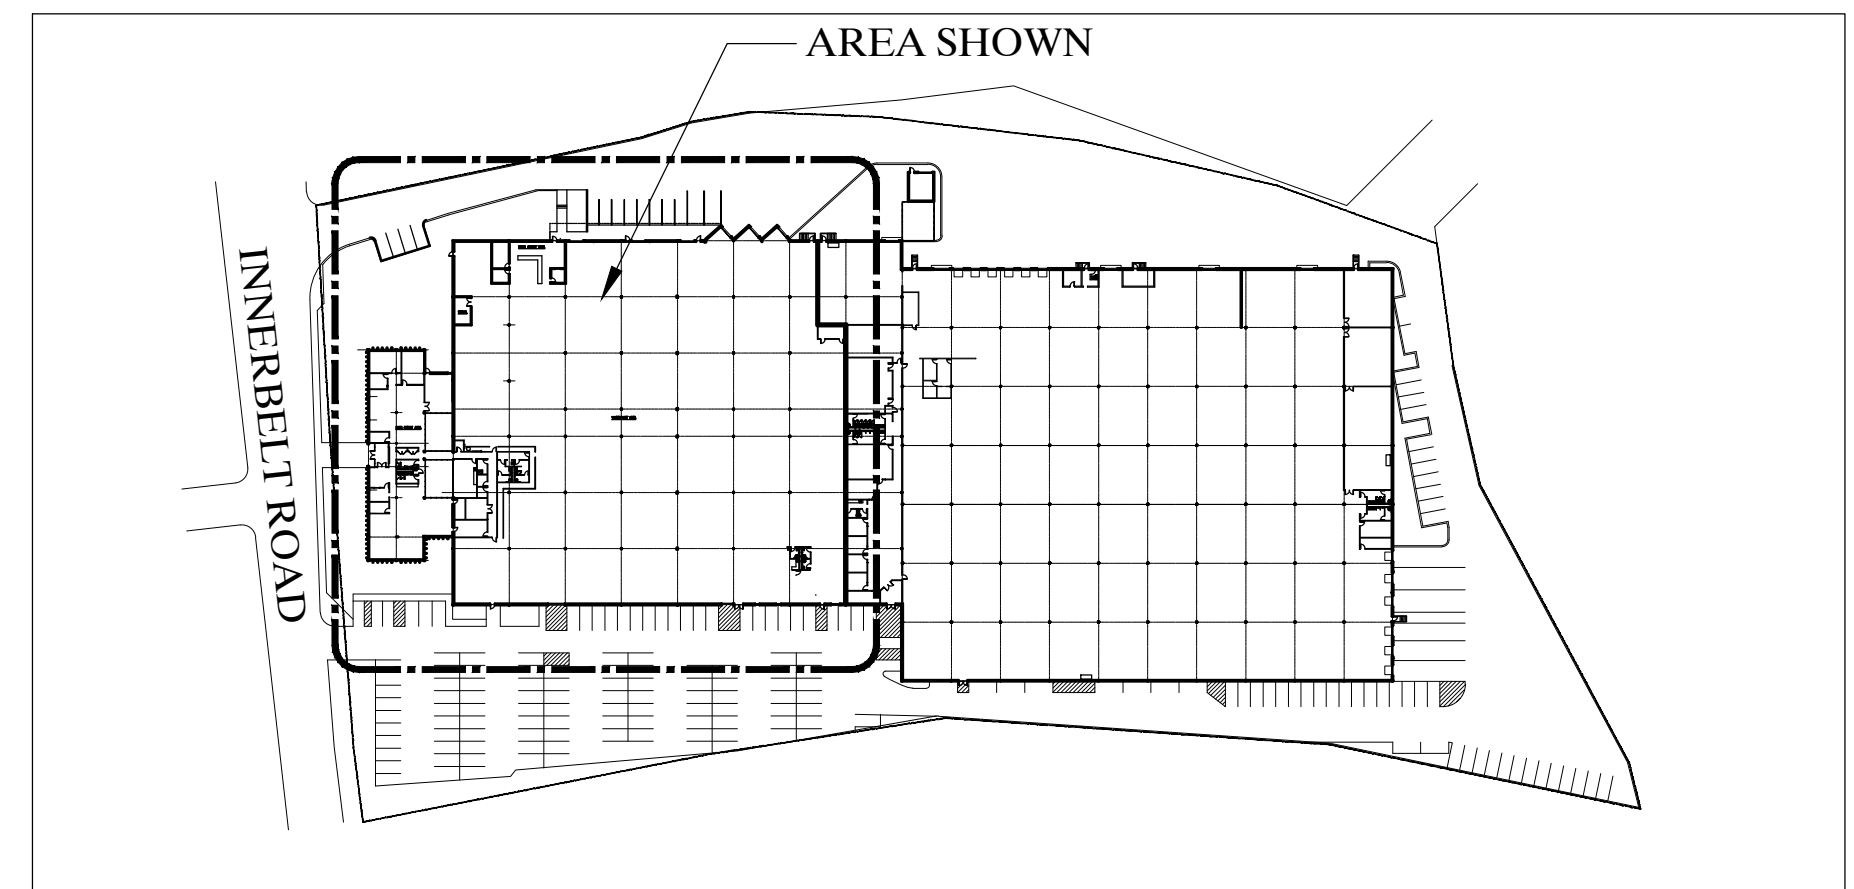

KEY PLAN

**ROTH &
SELEN, INC.**

ARCHITECTURE
INTERIOR DESIGN
PLANNING

50 South Street
Hingham, MA, 02043

781 - 749 - 9900
Fax: 749 - 9909

Consultants:

Project Number:

Drawn By:
MJS

Checked By:
JKS


Date:
12/27/16

Revision	Date	By

Project:

**METROPOLITAN
PIPE & SUPPLY
CO., INC.**

30 Innerbelt Road
Somerville, MA

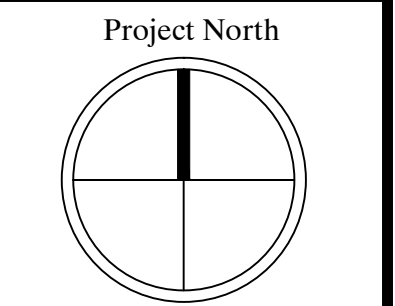

Drawing Title:


**PROPOSED
MODIFICATIONS
SCOPE**

Scale:
1" = 20'-0"


Drawing Number:

A-1


Set:

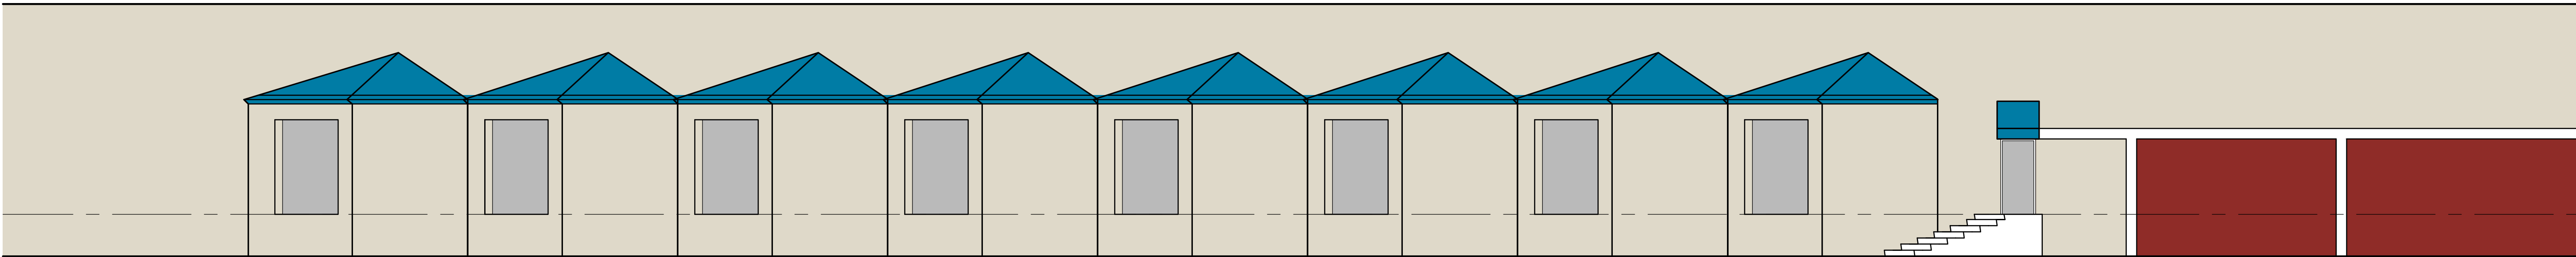

1 EXISTING ELEVATION

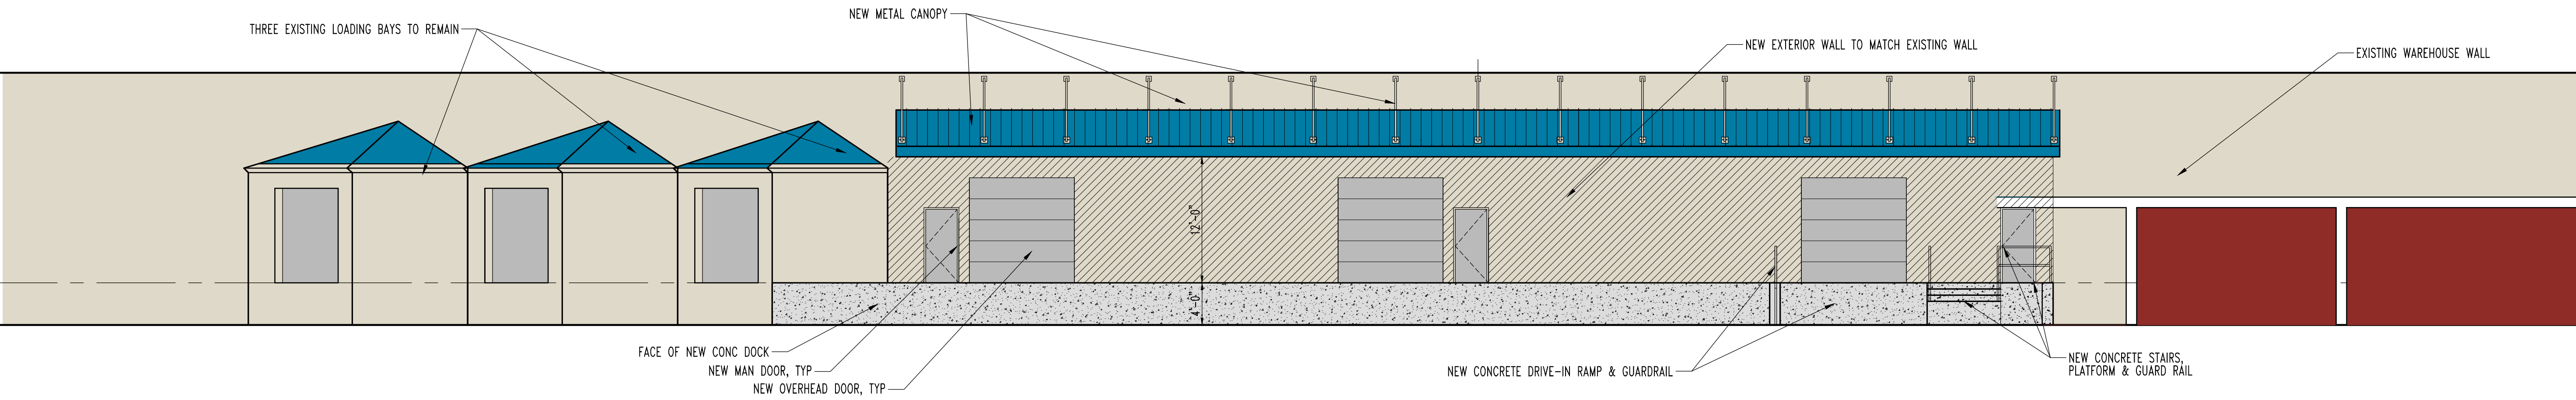

2 PROPOSED ELEVATION

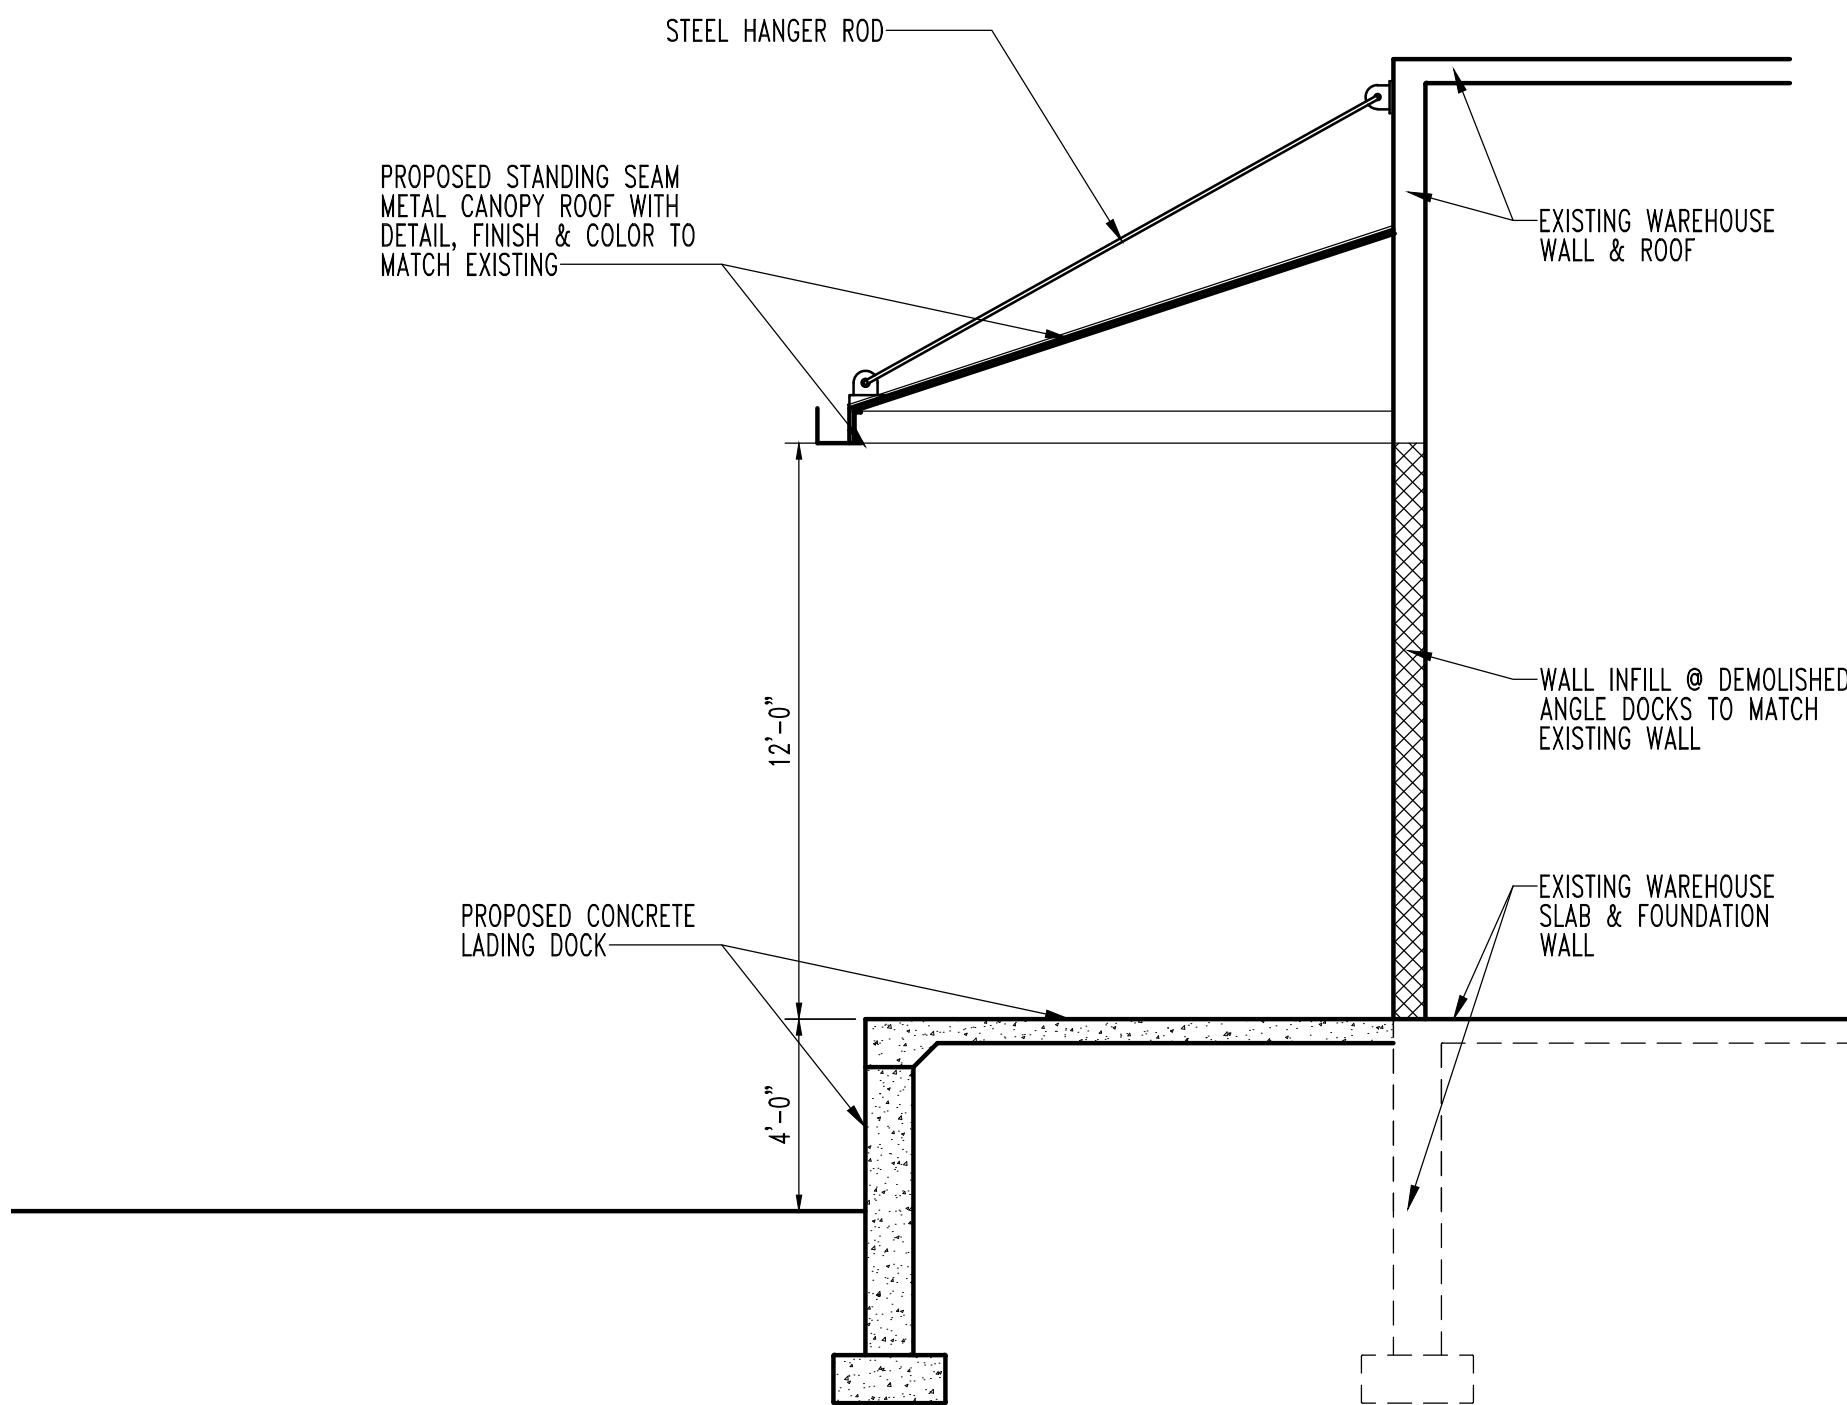

3 SECTION THRU PROPOSED LOADING DOCK & CANOPY

1/4" = 1'-0"

ROTH &
SELEN,
INC.

ARCHITECTURE
INTERIOR DESIGN
PLANNING

50 South Street
Hingham, MA, 02043

781 - 749 - 9900
Fax: 749 - 9909

Consultants:

Project Number:

Drawn By:
MJS

Checked By:
JKS

Date:
1/13/17


Revision Date By

Project:

METROPOLITAN
PIPE & SUPPLY
CO., INC.

30 Innerbelt Road
Somerville, MA

Project North

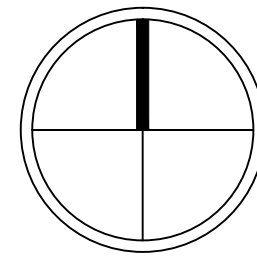

Drawing Title:

PROPOSED
ELEVATION &
SECTION

Scale:
1/8"=1'-0" UNO

Drawing Number:

A-2

Set: