








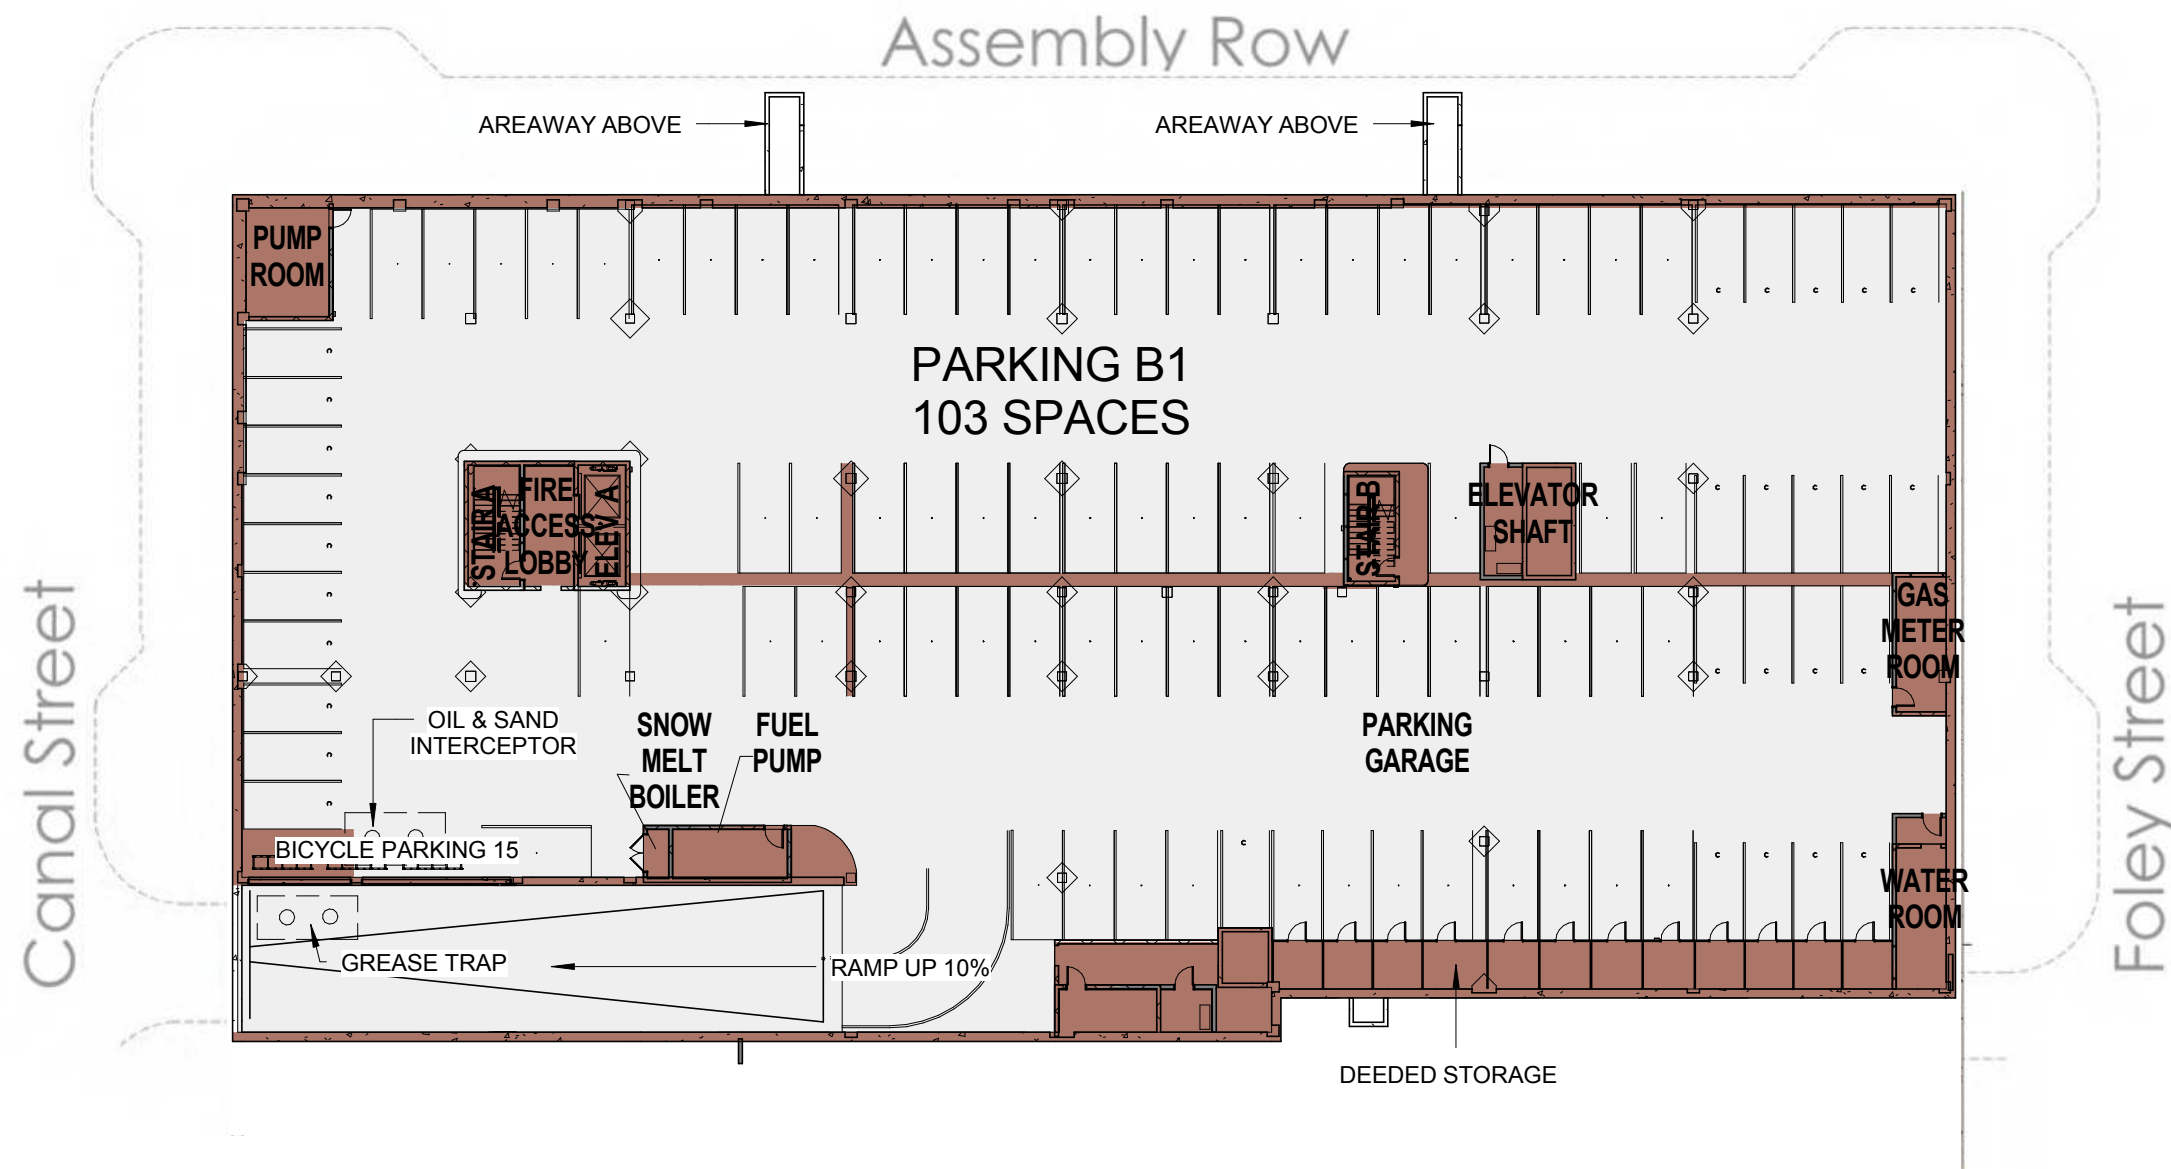



BLOCK 5

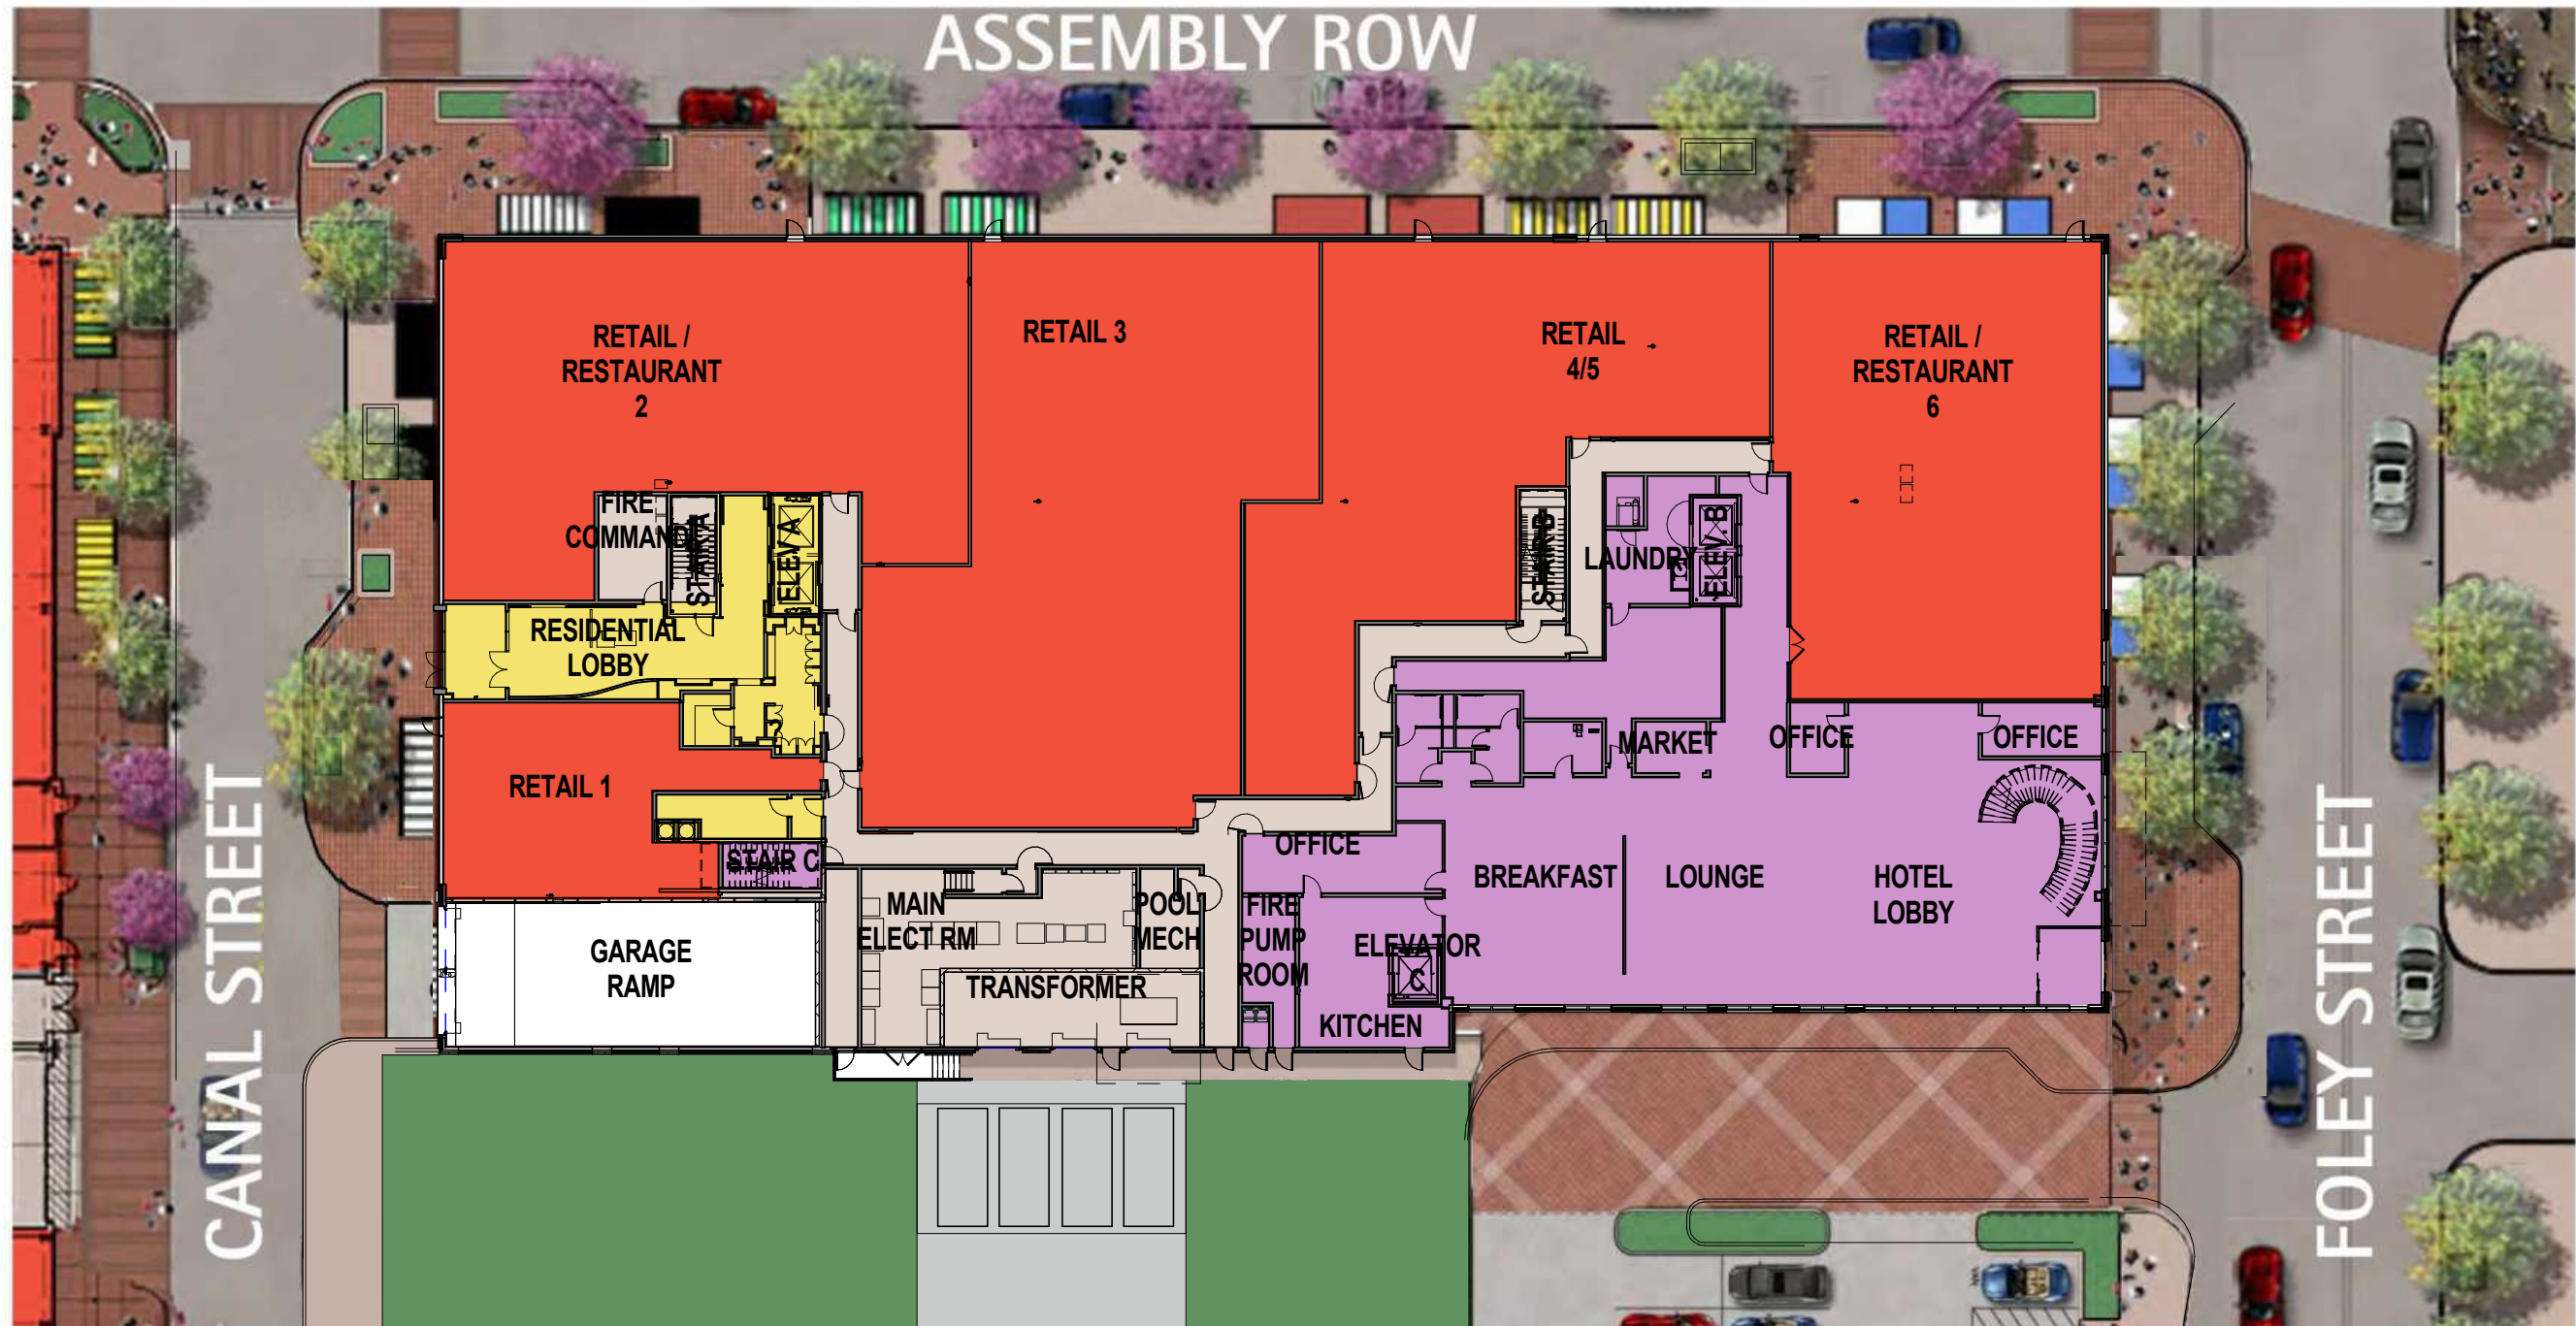


Grade Level Plan Conceptual Future Phase

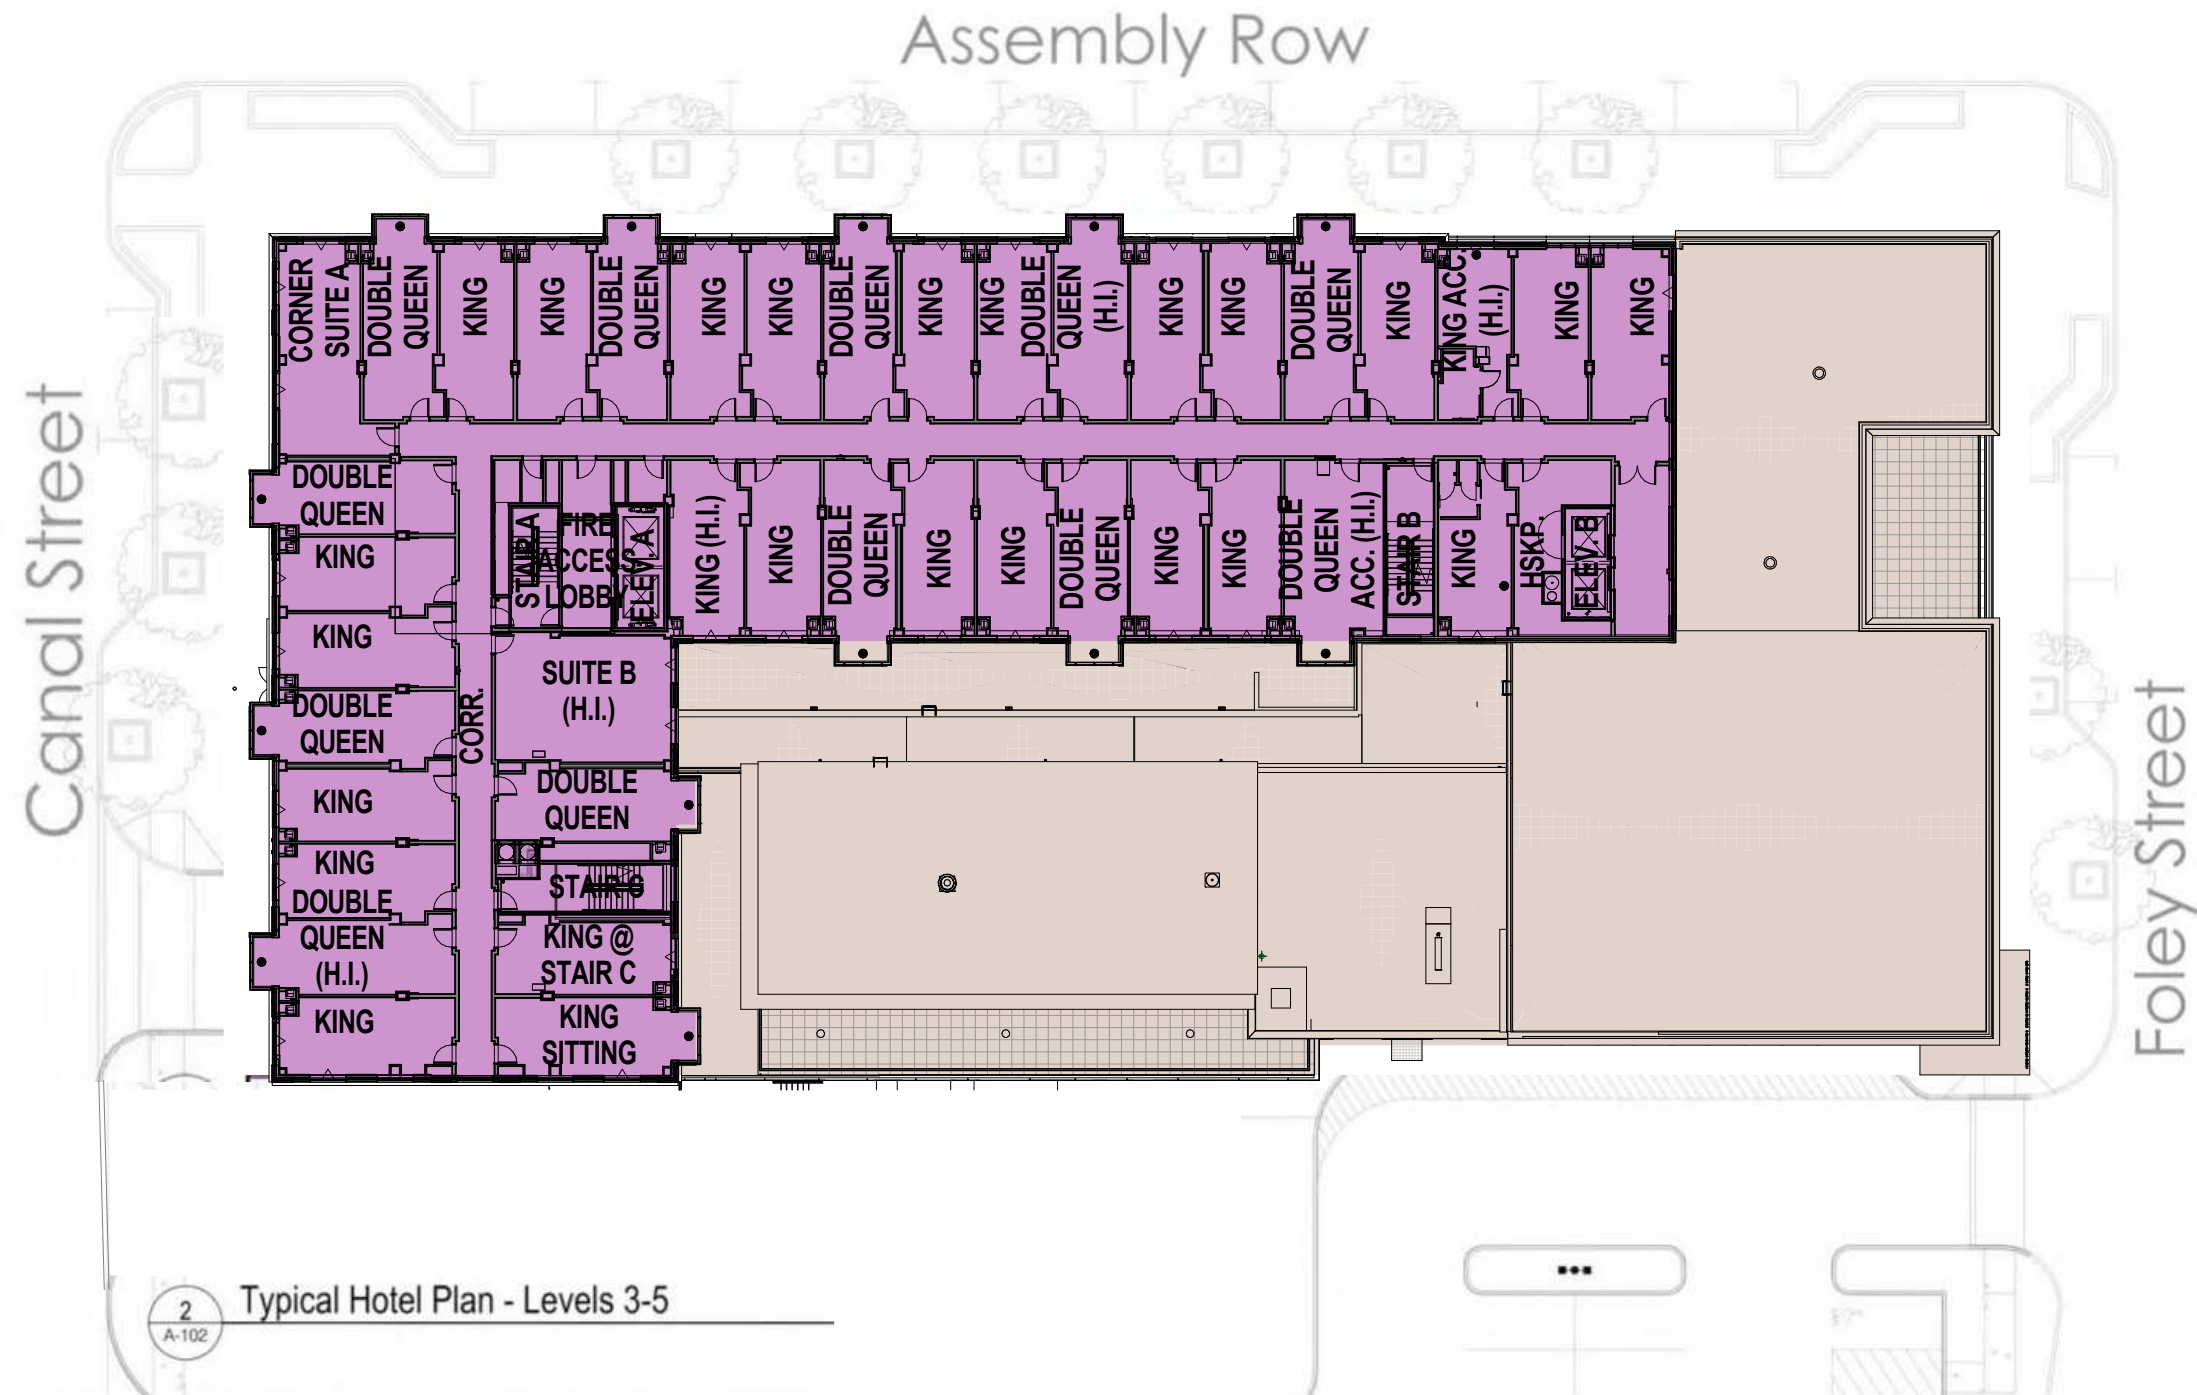

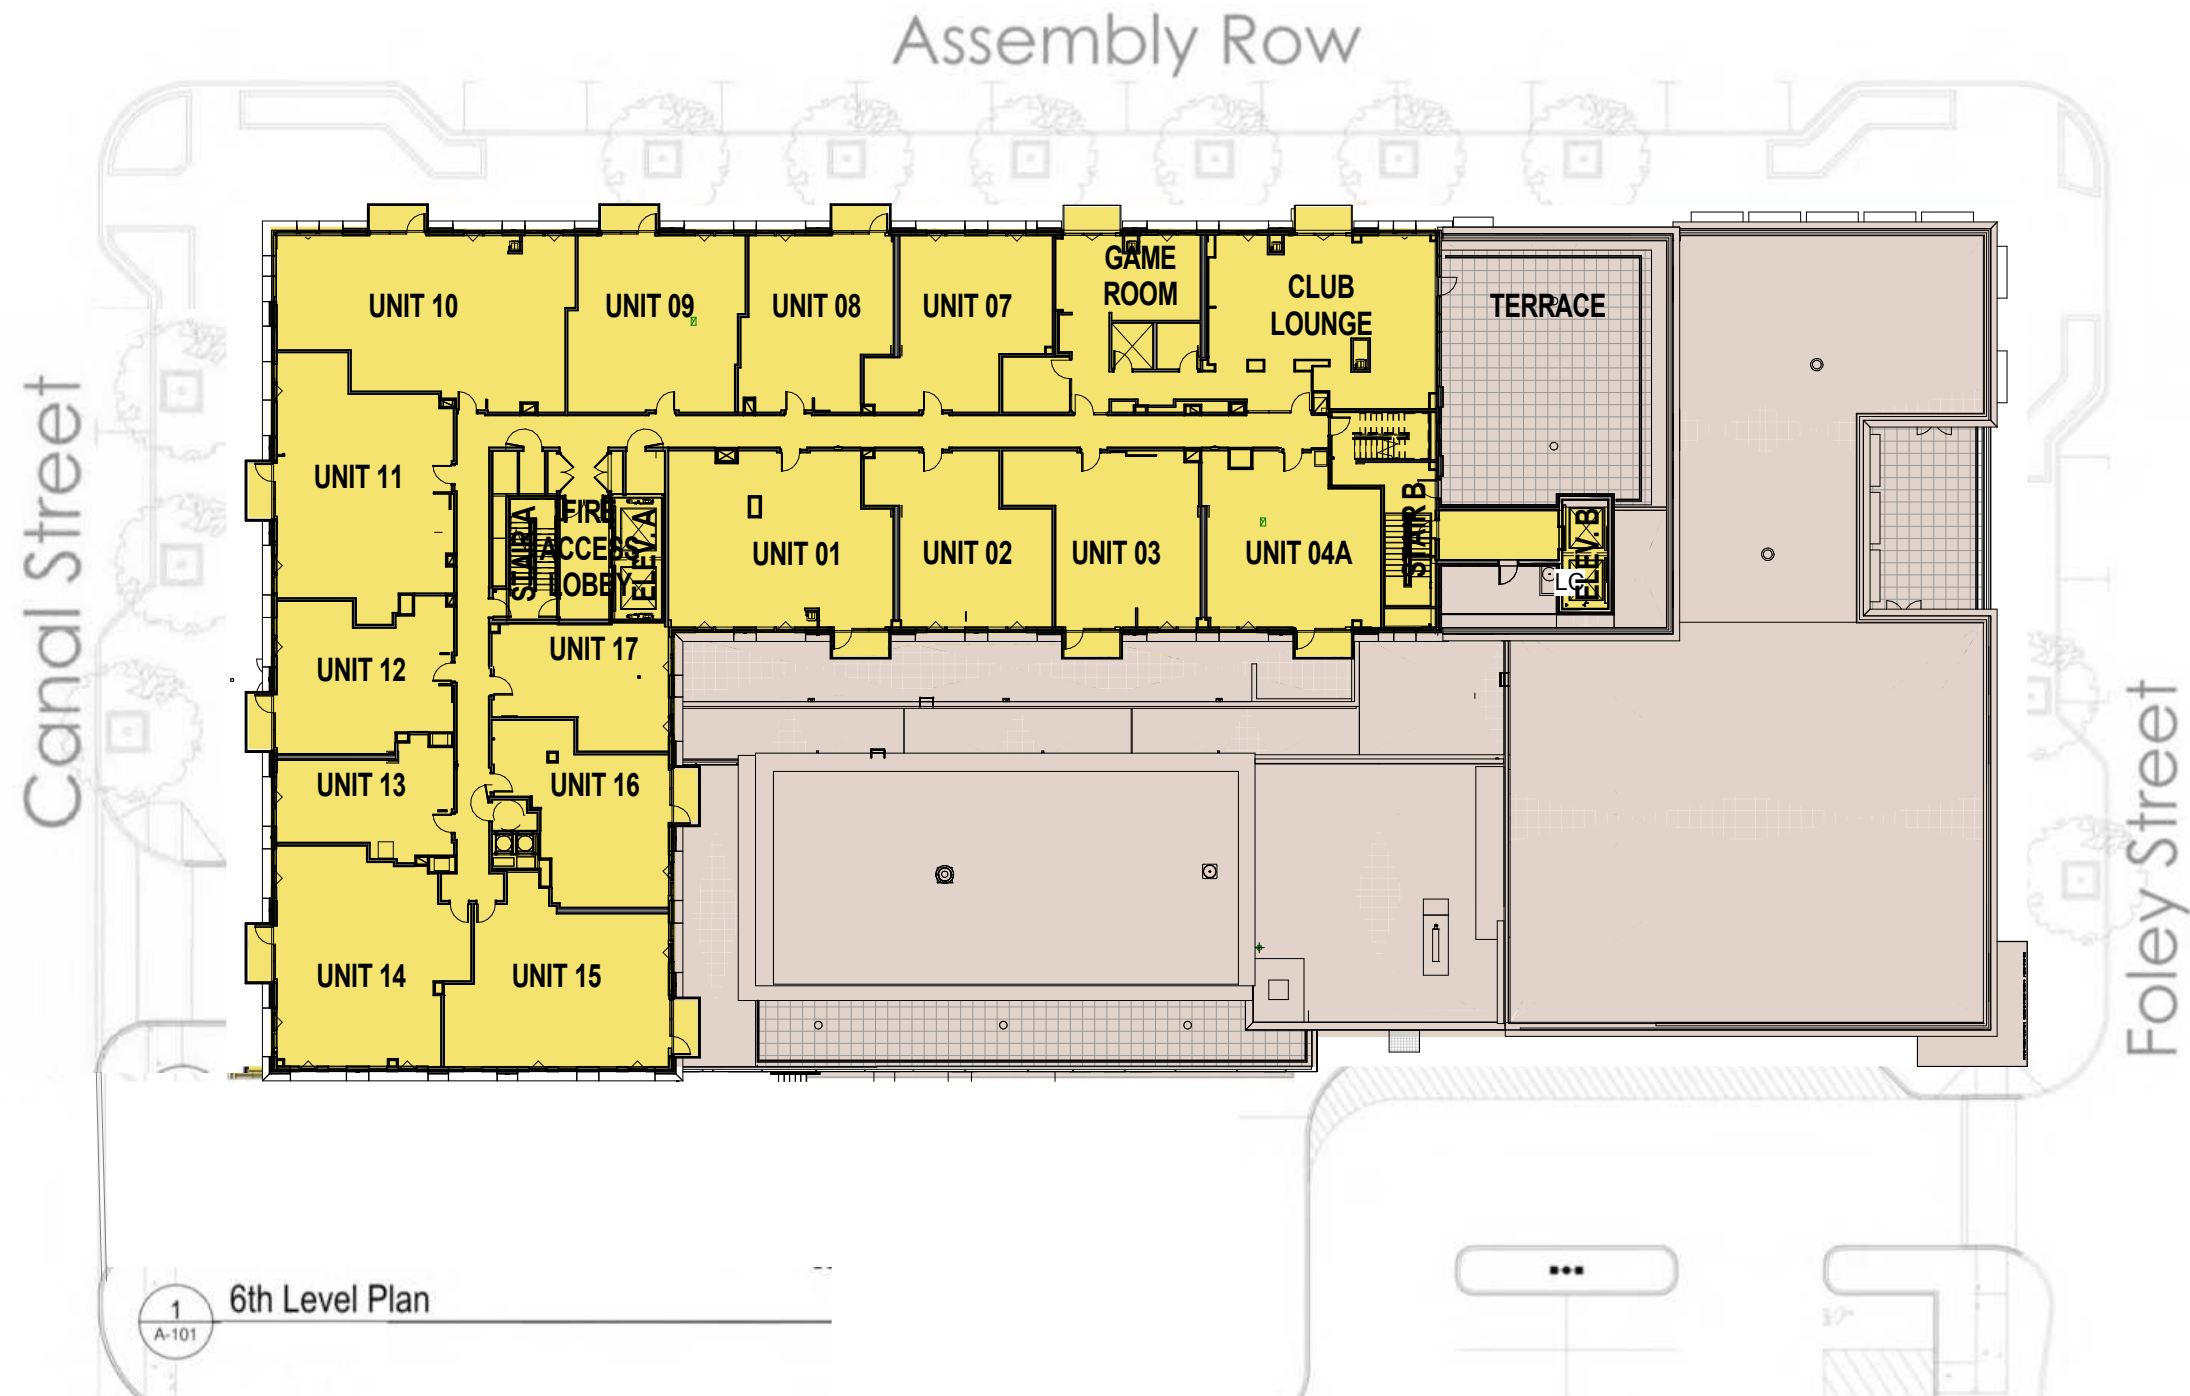

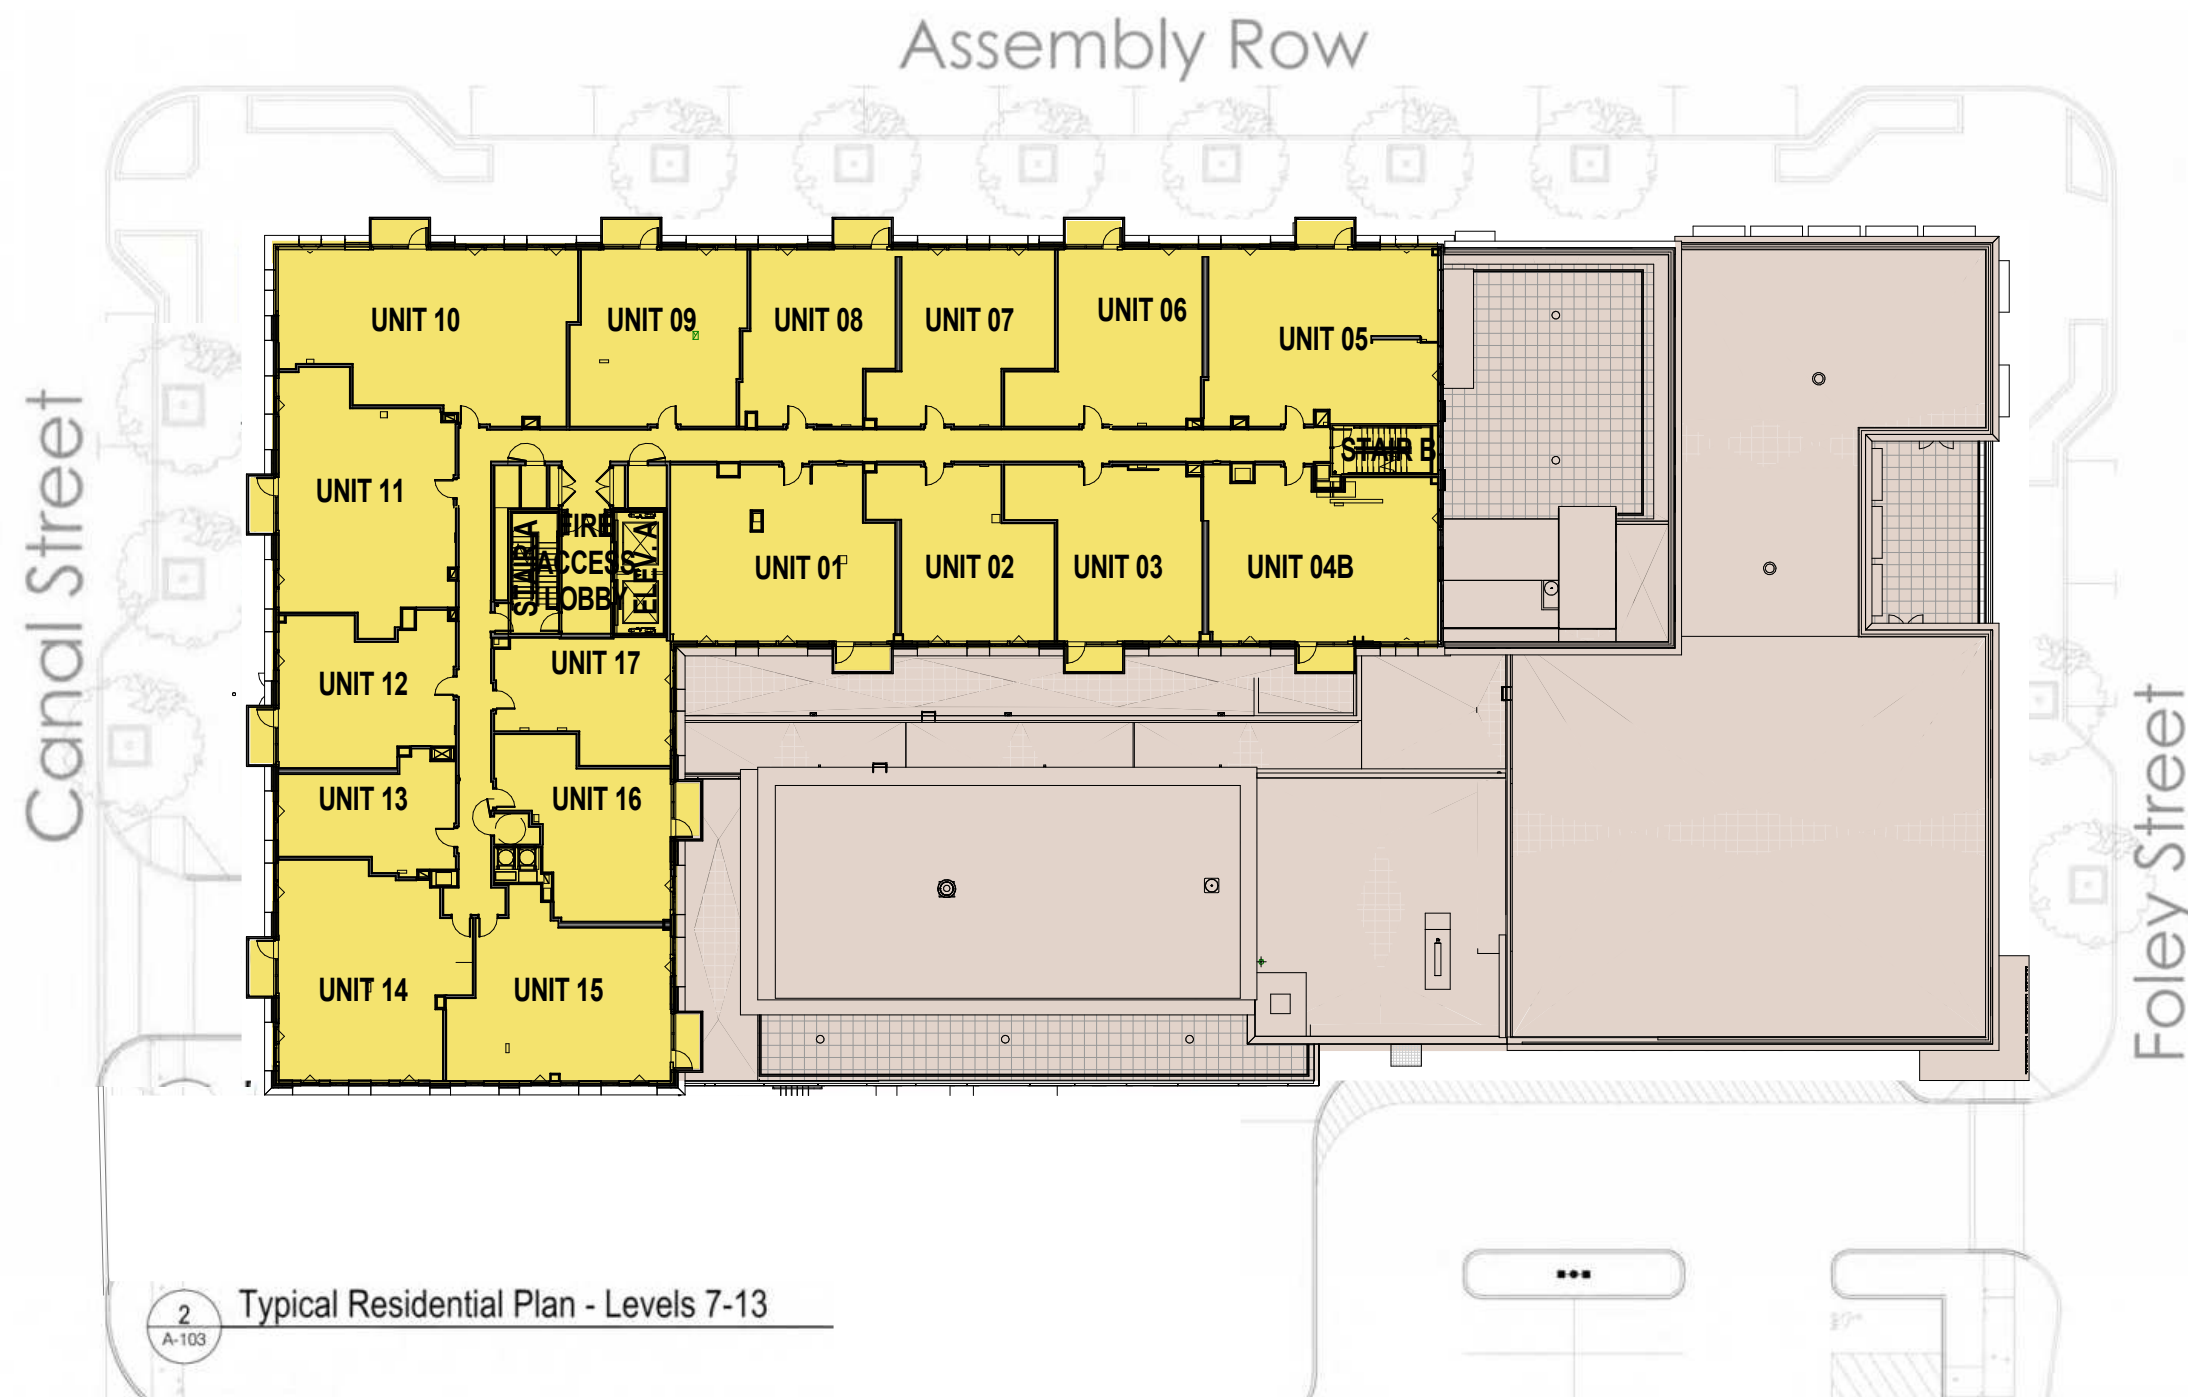

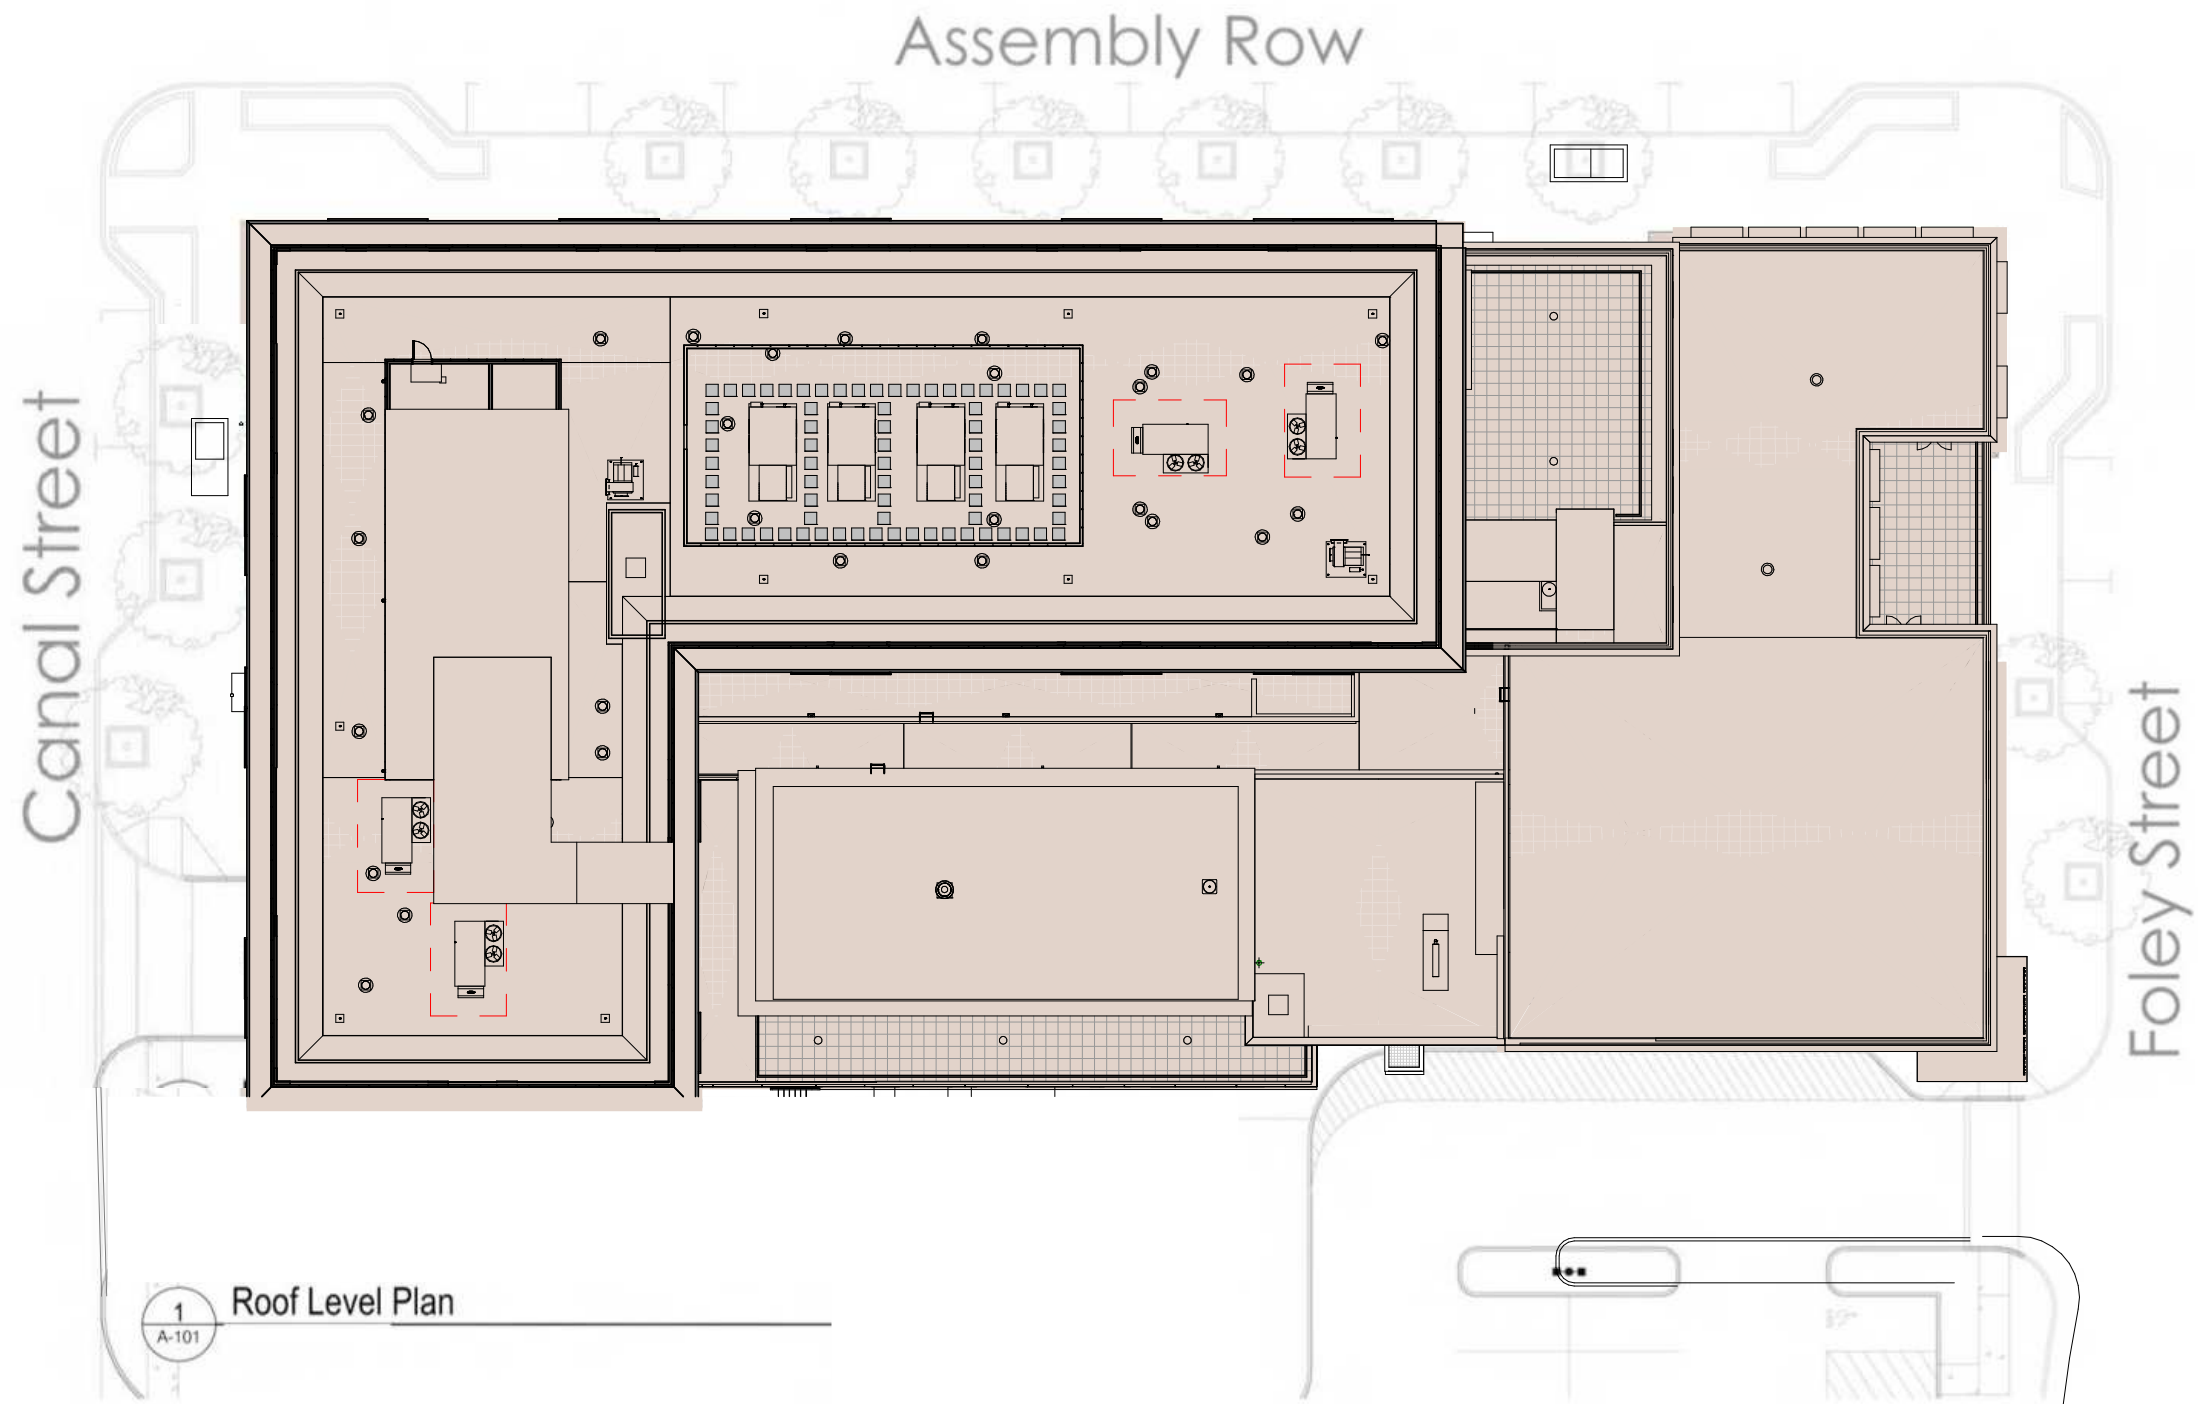



AssemblyRow™
at Assembly Square

BLOCK 5




East Elevation: Assembly Row

REFER TO EXTERIOR COLOR BOARD FOR MORE INFORMATION



North Elevation: Canal St

REFER TO EXTERIOR COLOR BOARD FOR MORE INFORMATION

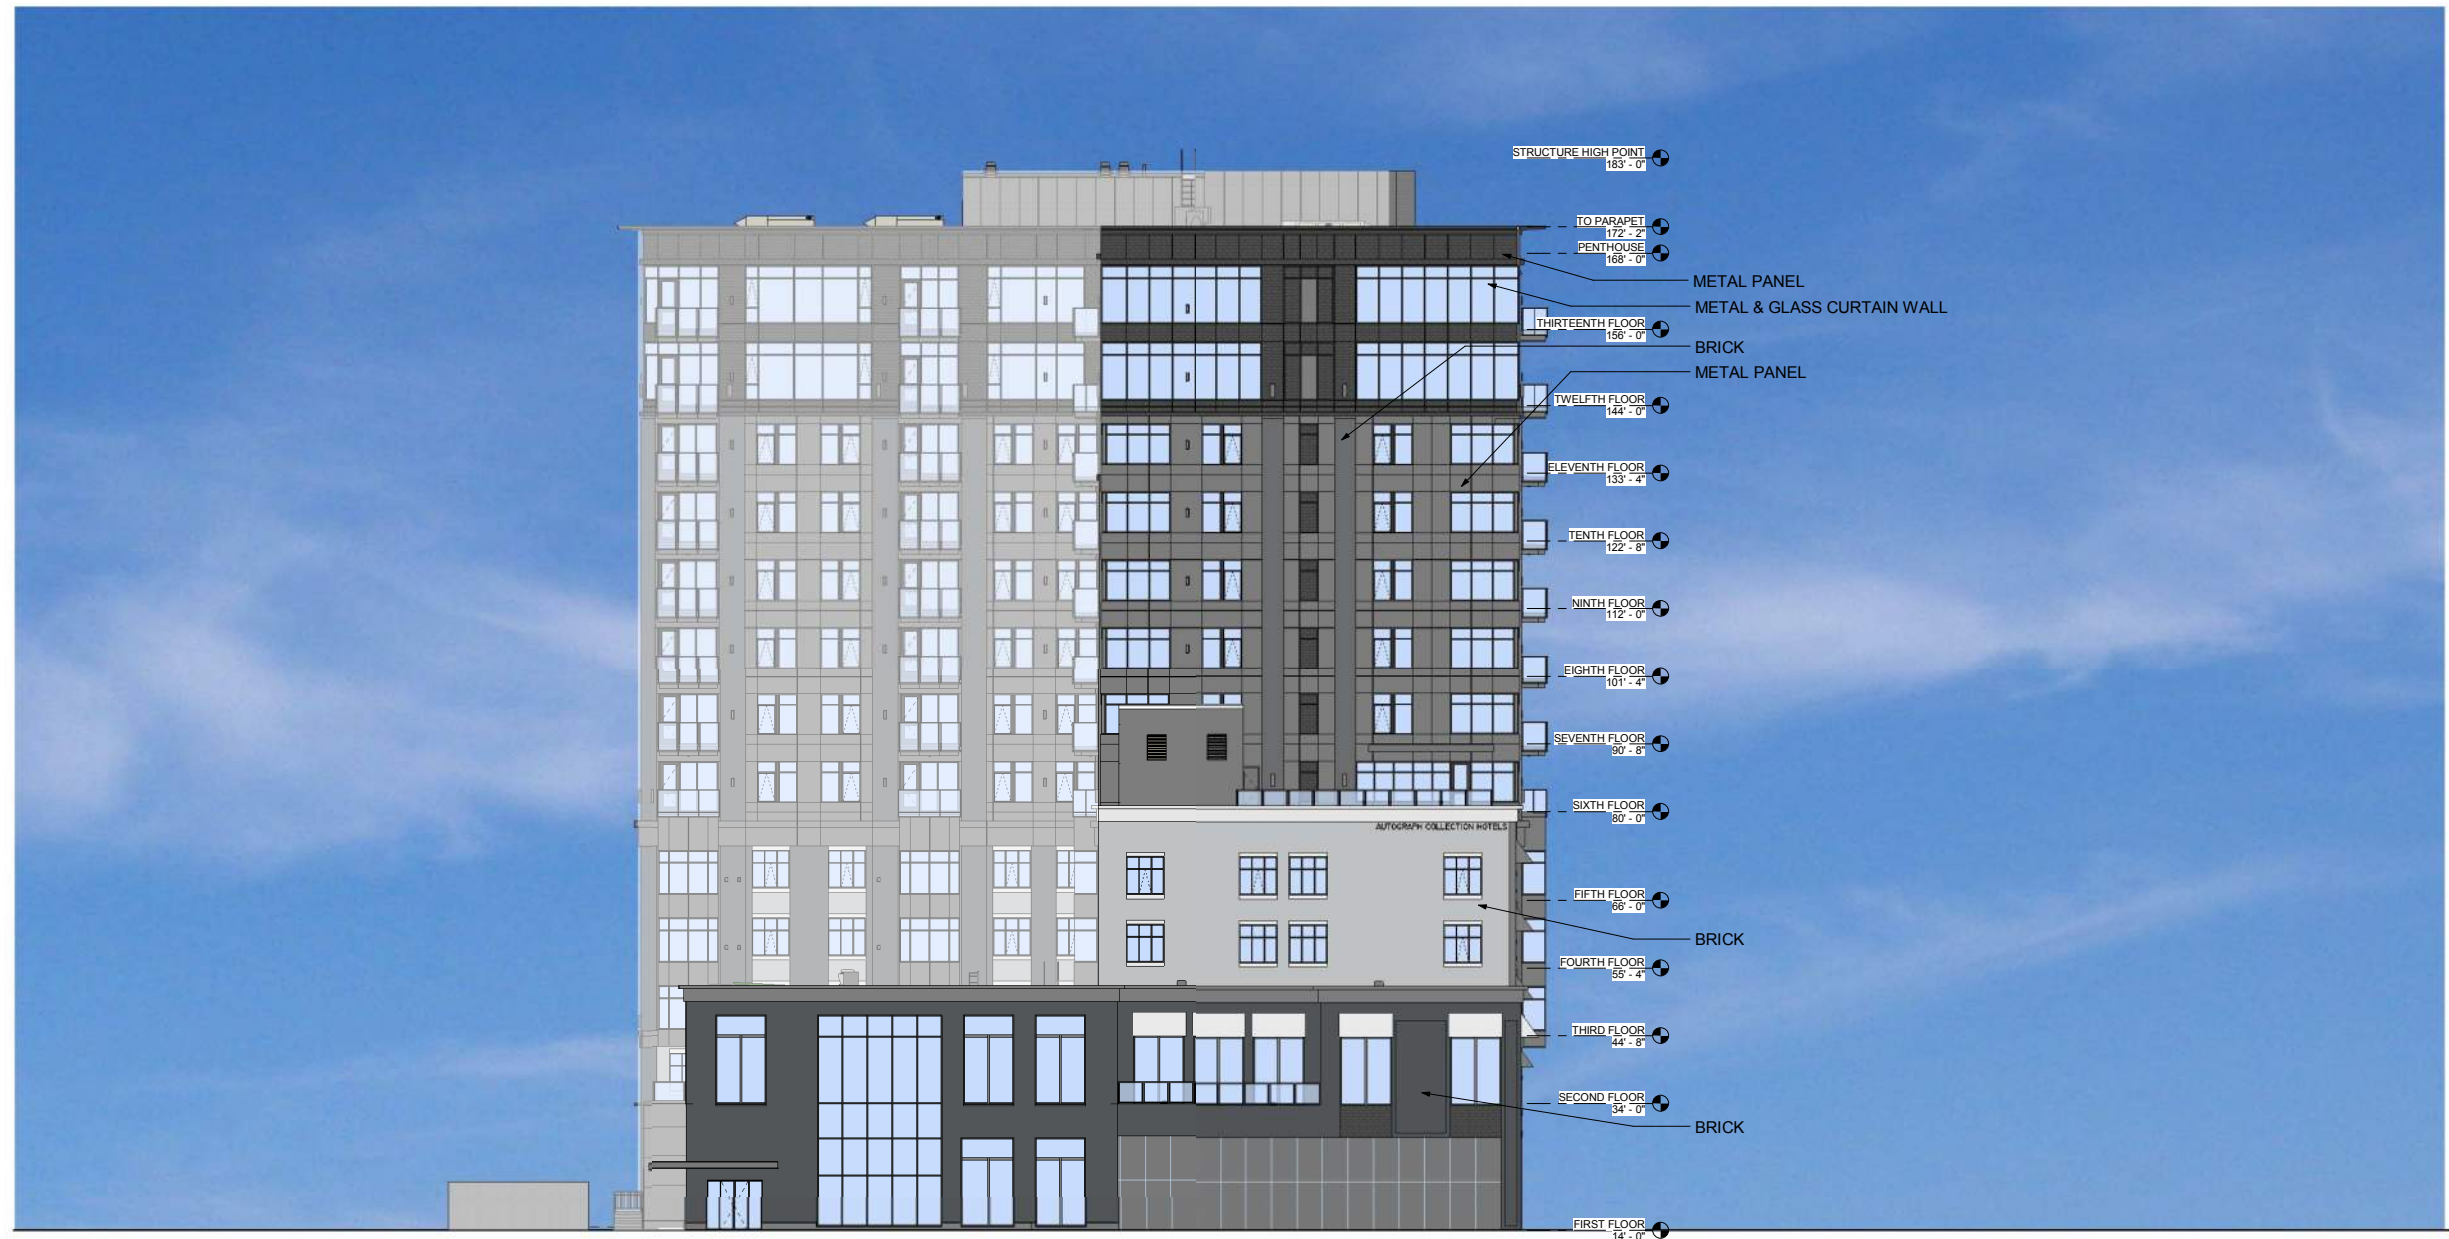


South Elevation: Foley Street

REFER TO EXTERIOR COLOR BOARD FOR MORE INFORMATION



West Elevation: Alley

REFER TO EXTERIOR COLOR BOARD FOR MORE INFORMATION

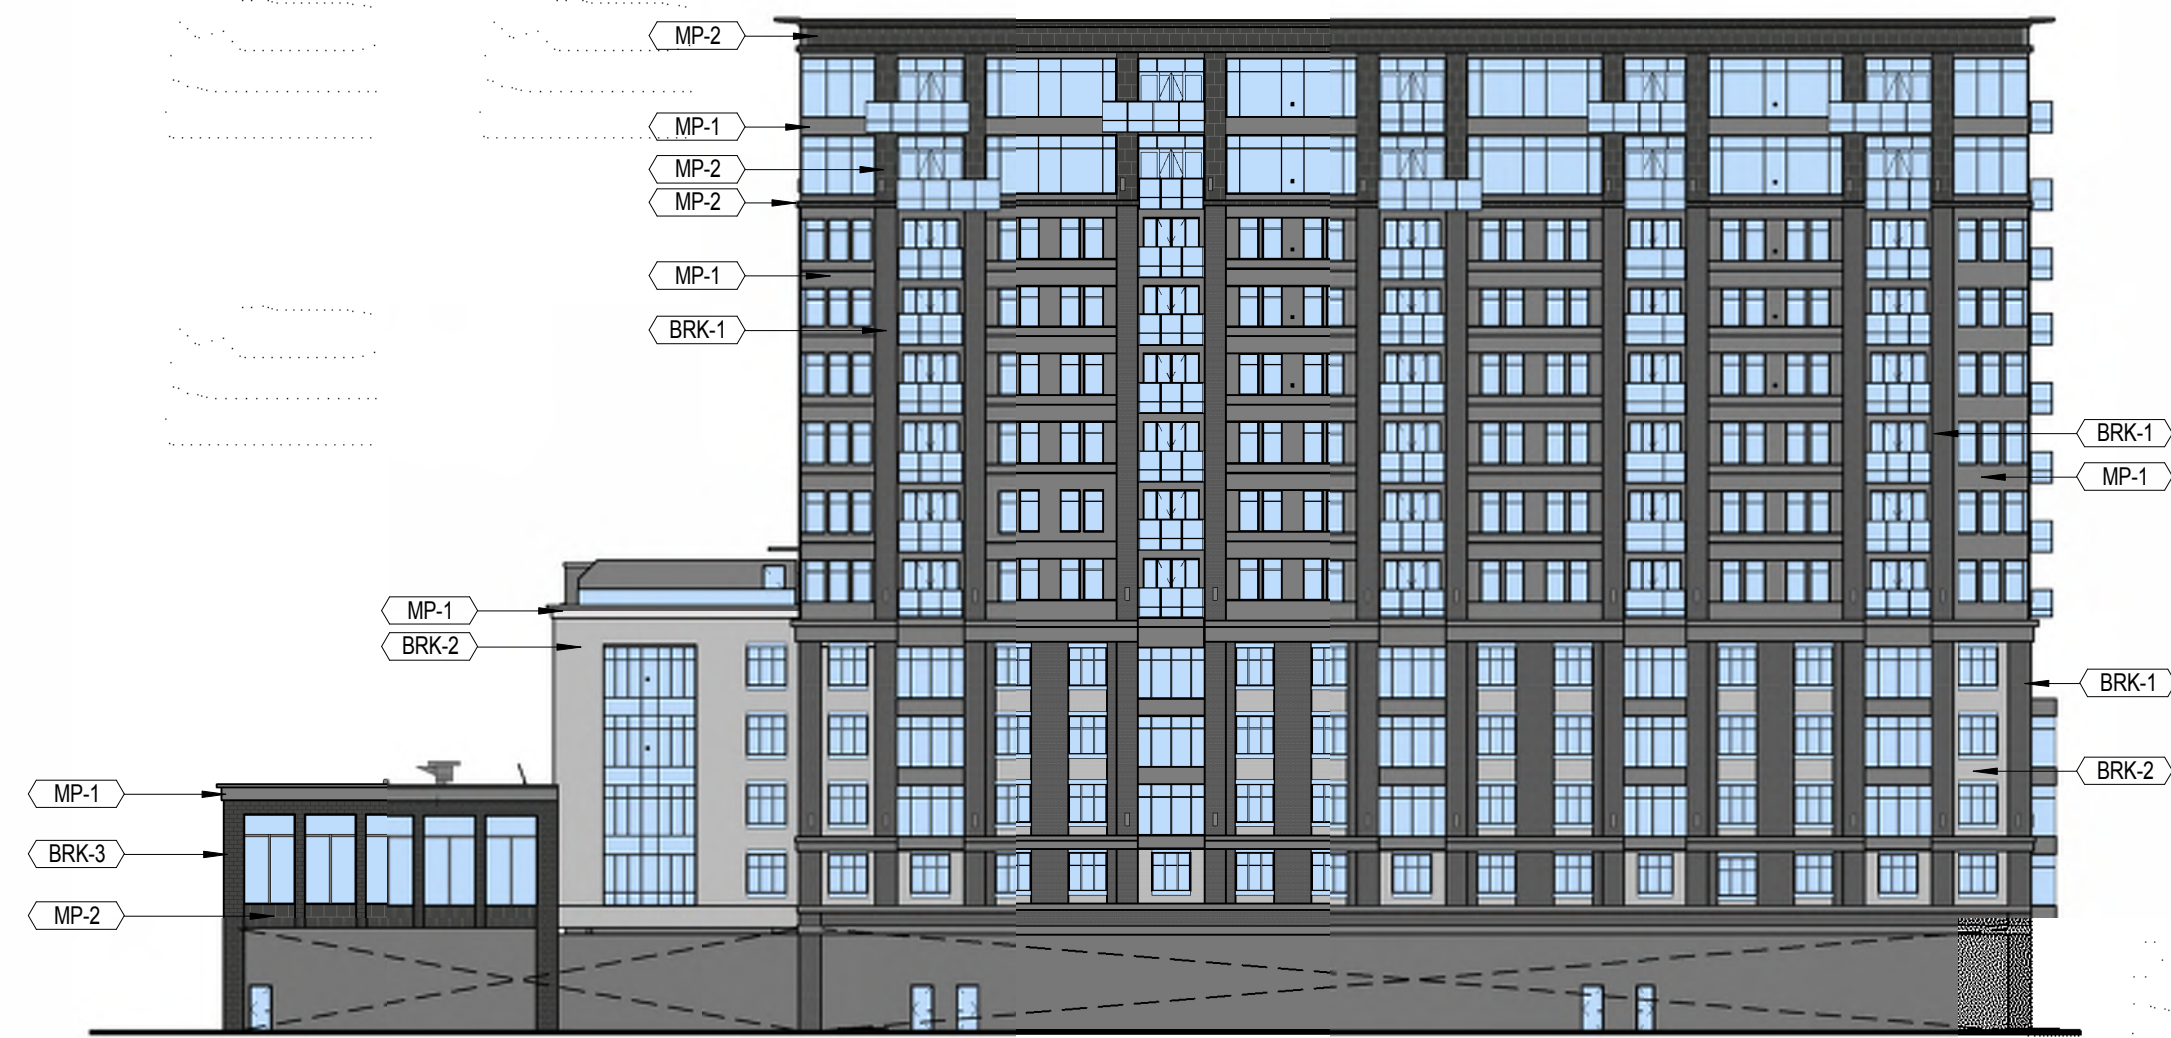

EXTERIOR EAST ELEVATION



NORTH ELEVATION




SOUTH ELEVATION



WEST ELEVATION

METAL PANEL

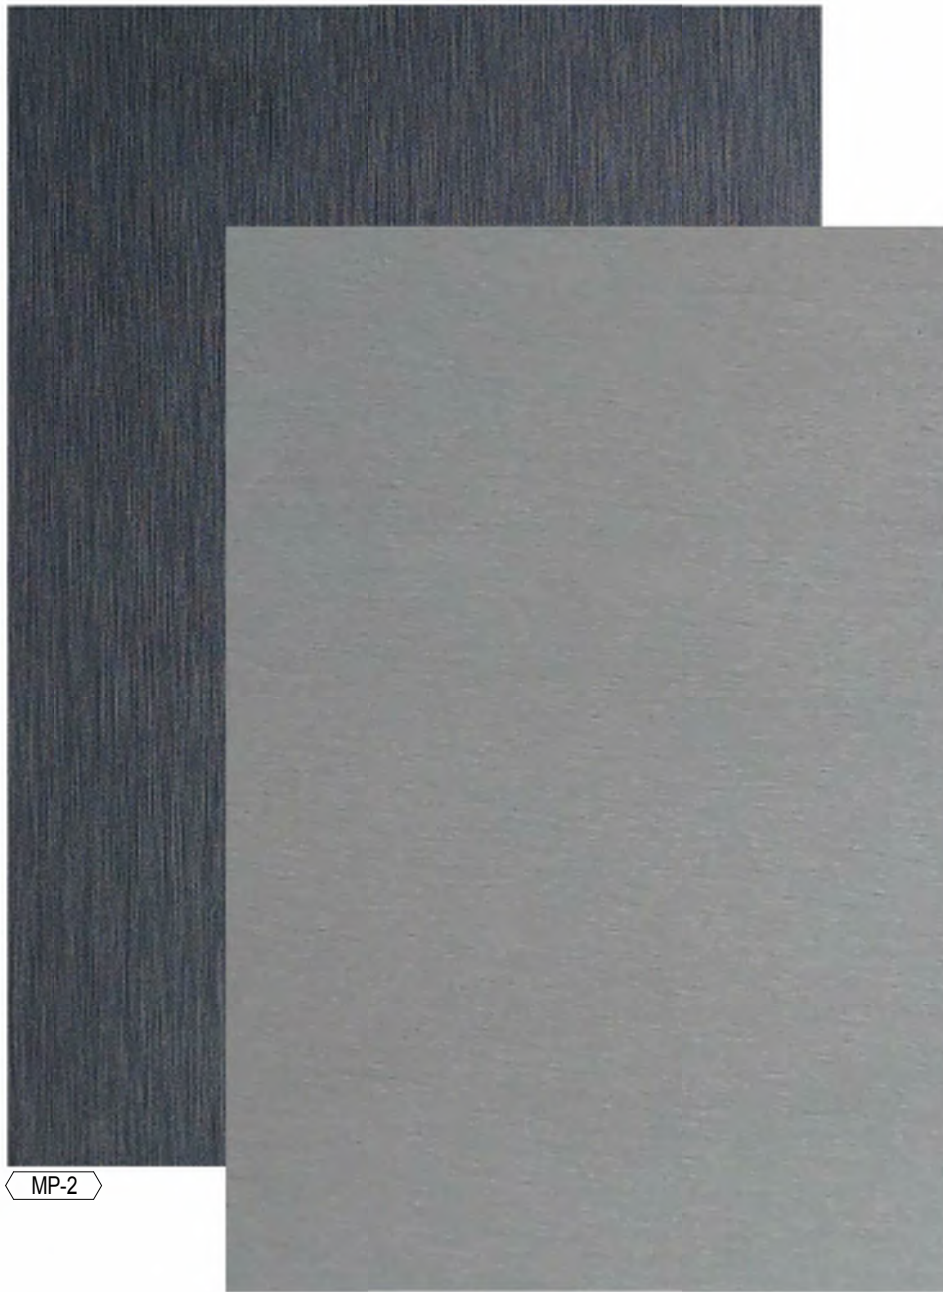

ALUMINUM COMPOSITE PANEL
VITRIBOND
FIELD COLOR: VITRABOND ZINC VB5210
ACCENT COLOR: FAUX ZINC CHARCOAL VB5260

BRICK MASONRY



BRICK MASONRY
BELDEN BRICK
BRK-1 COLOR: BLACK DIAMOND
BRK-2 COLOR: ALASKA WHITE

BRICK MASONRY
GLEN-GERY BRICK
BRK-3 COLOR: STEEL GREY (K12-3008)
KLAYCOAT SERIES

AUTOGRAPH
COLLECTION® + RETAIL & RESIDENCES
HOTELS

EXTERIOR COLOR AND MATERIALS BOARD

ASSEMBLY ROW - BLOCK 5A
SOMERVILLE, MA

