

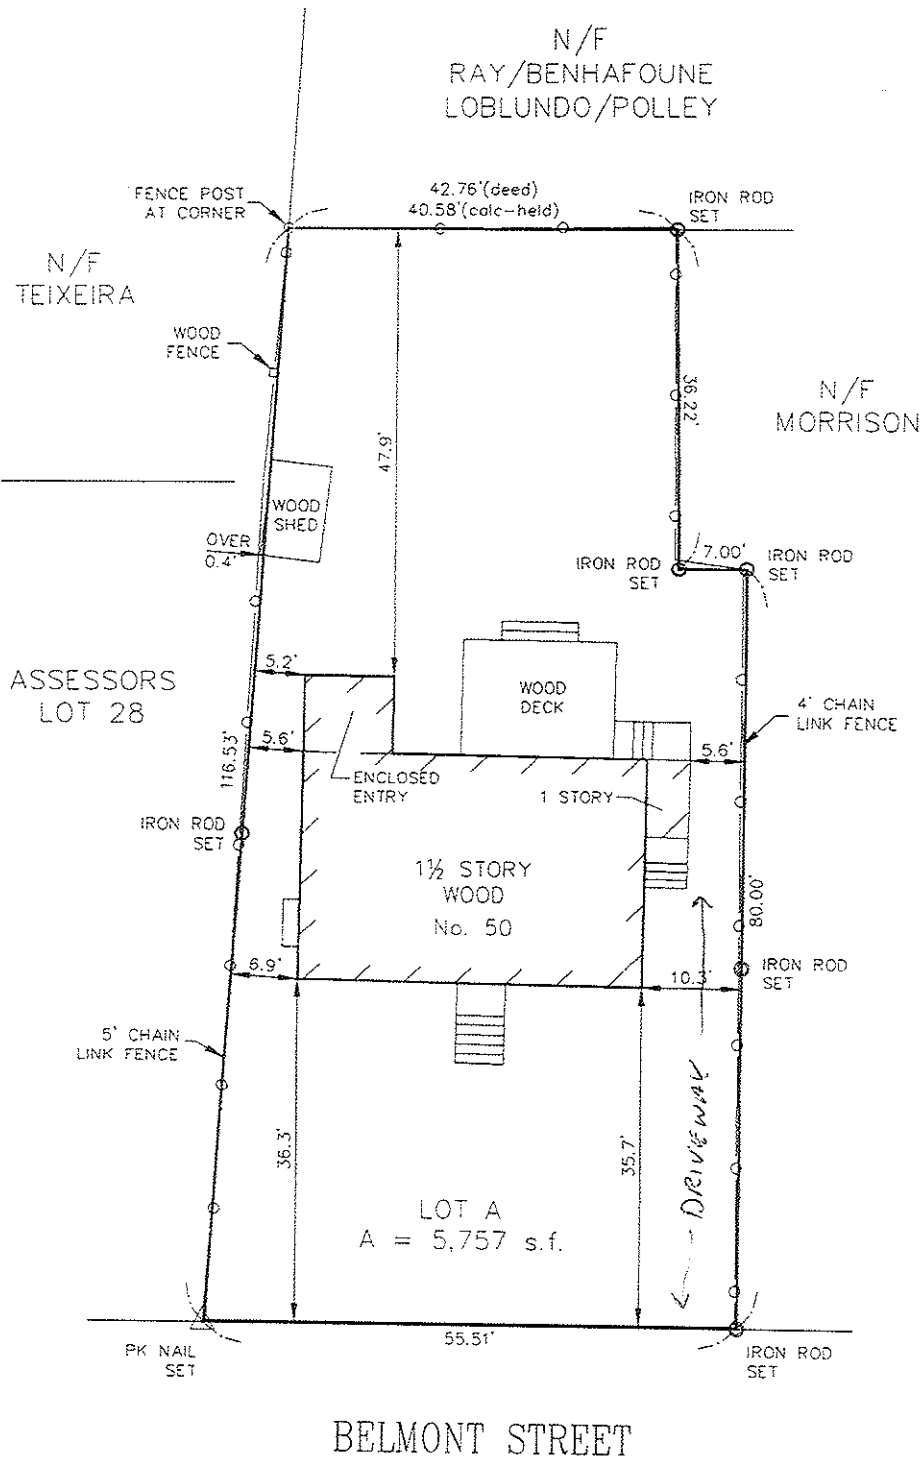


RECEIVED
S.P.C.D. AND
PLANNING DEPT.

2011 MAY 10 PM 6:07

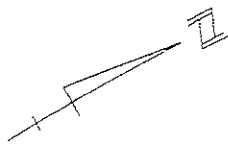

PLOT PLAN OF LAND
50 BELMONT STREET
SOMERVILLE, MASS.

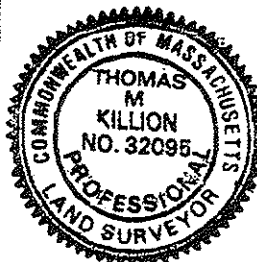

PREPARED BY:
MEDFORD ENGINEERING & SURVEY
ANGELO B. VENEZIANO ASSOCIATES
15 HALL ST. MEDFORD, MA. 02155
781-396-4466 fax: 781-396-8052

SCALE: 1" = 20'

TITLE REF: BK 42794 PG 90

DATE: MARCH 15, 2007

FILE No. 17111

I HEREBY CERTIFY THAT THIS PLAN WAS PREPARED FROM
AN INSTRUMENT SURVEY.

Thomas M. Killion


3/15/2007

THOMAS M. KILLION, P.L.S.

DATE:

RECEIVED
S.P.C.D. AND
PLANNING DEPT.

2011 MAY 10 PM 6:07

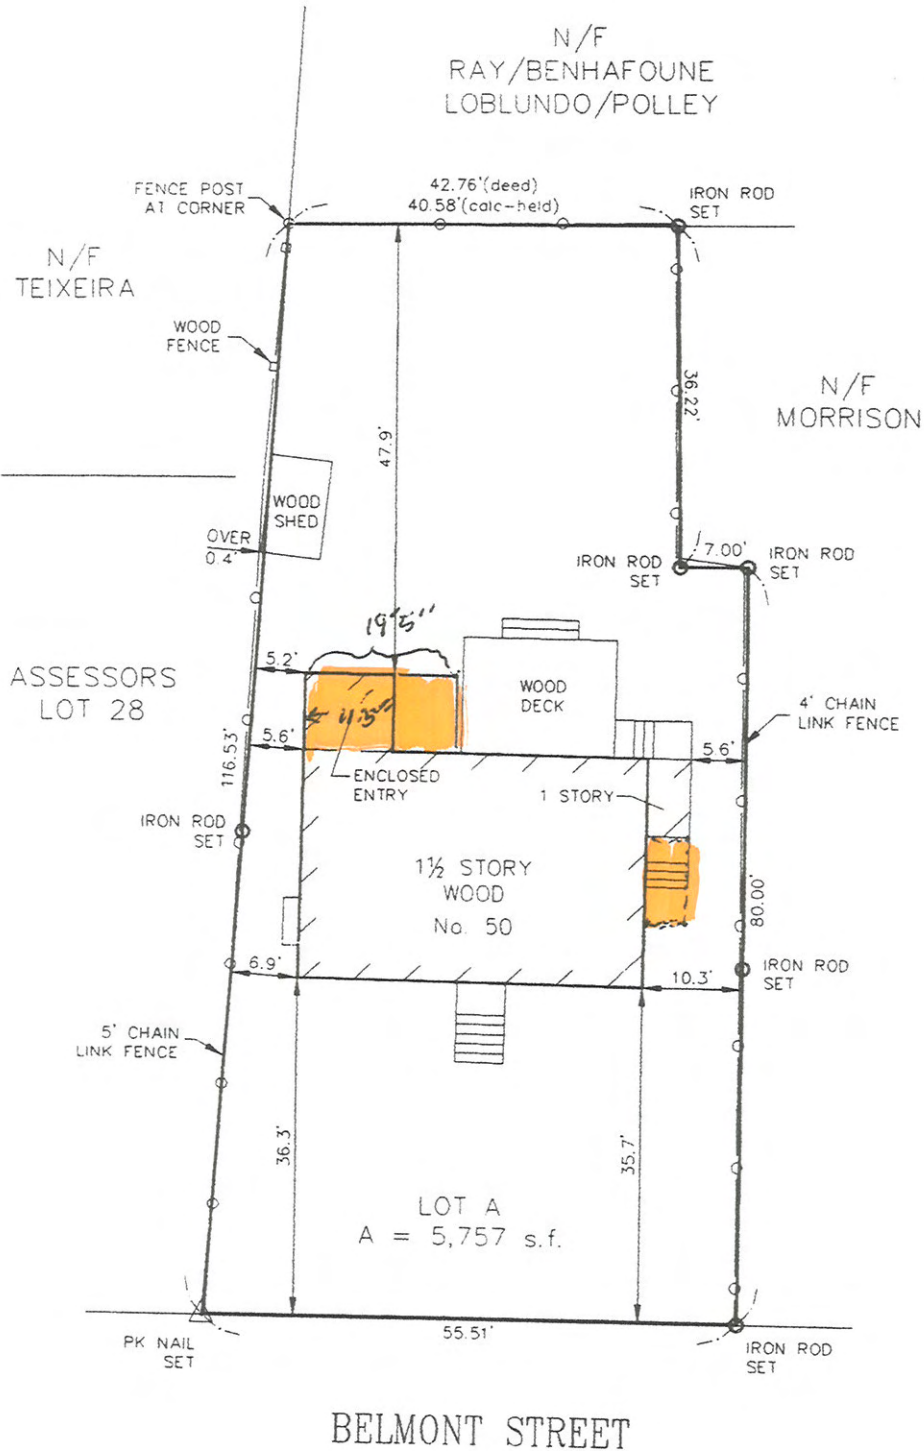

SITE PLAN


PLOT PLAN OF LAND
50 BELMONT STREET
SOMERVILLE, MASS.

HEREBY CERTIFY THAT THIS PLAN WAS PREPARED FROM
N INSTRUMENT SURVEY.

Thomas M. Killion
THOMAS M. KILLION, P.L.S.

3/15/2007

DATE:

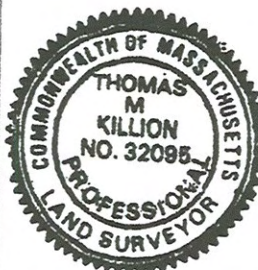

PREPARED BY:
MEDFORD ENGINEERING & SURVEY
ANGELO B. VENEZIANO ASSOCIATES
15 HALL ST. MEDFORD, MA. 02155
781-396-4466 fax: 781-396-8052

SCALE: 1" = 20'

TITLE REF: BK 42794 PG 90

DATE: MARCH 15, 2007

FILE No. 17111

RECEIVED
S.P.C.D. AND
PLANNING DEPT.

2011 MAY 10 PM 6:07



CSA Services Corp.
28 Willow Ave. Somerville MA
617 549-7609
50 Belmont St. Somerville, MA
Existing Front elevation
1/8" = 1 ft
05/08/11

RECEIVED
S.P.C.D. AND
PLANNING DEPT.

2011 MAY 10 PM 6:07



CSA Services Corp.
28 Willow Ave. Somerville MA
617 549-7609
50 Belmont St. Somerville, MA
Proposed Front elevation
(side canopy)
1/8" = 1 ft

RECEIVED
S.P.C.D. AND
PLANNING DEPT.

2011 MAY 10 PM 6:07



CSA Services Corp.

28 Willow Ave. Somerville MA

617 549-7609

50 Belmont St. Somerville, MA

Existing right side elevation

1/8" = 1 ft

5/08/11

RECEIVED
S.P.C.D. AND
PLANNING DEPT.

2011 MAY 10 PM 6:07



CSA Services Corp.

28 Willow Ave. Somerville MA

617 549-7609

50 Belmont St. Somerville, MA

Proposed right side elevation

1/8" = 1 ft

5/08/11

RECEIVED
S.P.C.D. AND
PLANNING DEPT.

2011 MAY 10 PM 6:07



CSA Services Corp.

28 Willow Ave. Somerville MA

617 549-7609

50 Belmont St. Somerville, MA

Existing rear elevation

1/8" = 1 ft

05/08/11

RECEIVED
S.P.C.D. AND
PLANNING DEPT.

2011 MAY 10 PM 6:07



CSA Services Corp.
28 Willow Ave. Somerville MA
617 549-7609
50 Belmont St. Somerville, MA
Proposed rear elevation
1/8" = 1 ft
05/08/11

RECEIVED
S.P.C.D. AND
PLANNING DEPT.

2011 MAY 10 PM 6:07



CSA Services Corp.
28 Willow Ave. Somerville MA
617 549-7609
50 Belmont St. Somerville, MA
Existing left side elevation
1/8" = 1 ft
5/08/11

RECEIVED
S.P.C.D. AND
PLANNING DEPT.

2011 MAY 10 PM 6:08



CSA Services Corp.

28 Willow Ave. Somerville MA

617 549-7609

50 Belmont St. Somerville, MA

Proposed left side elevation

1/8" = 1 ft


5/08/11

RECEIVED
S.P.C.D. AND
PLANNING DEPT.

2011 APR 19 PM 1:15

CSA Services Corp.
28 Willow Ave. Somerville MA
617 549-7609

50 Belmont St Somerville, MA 02144
4/08/11 Existing floor Plan
1/8" = 1'

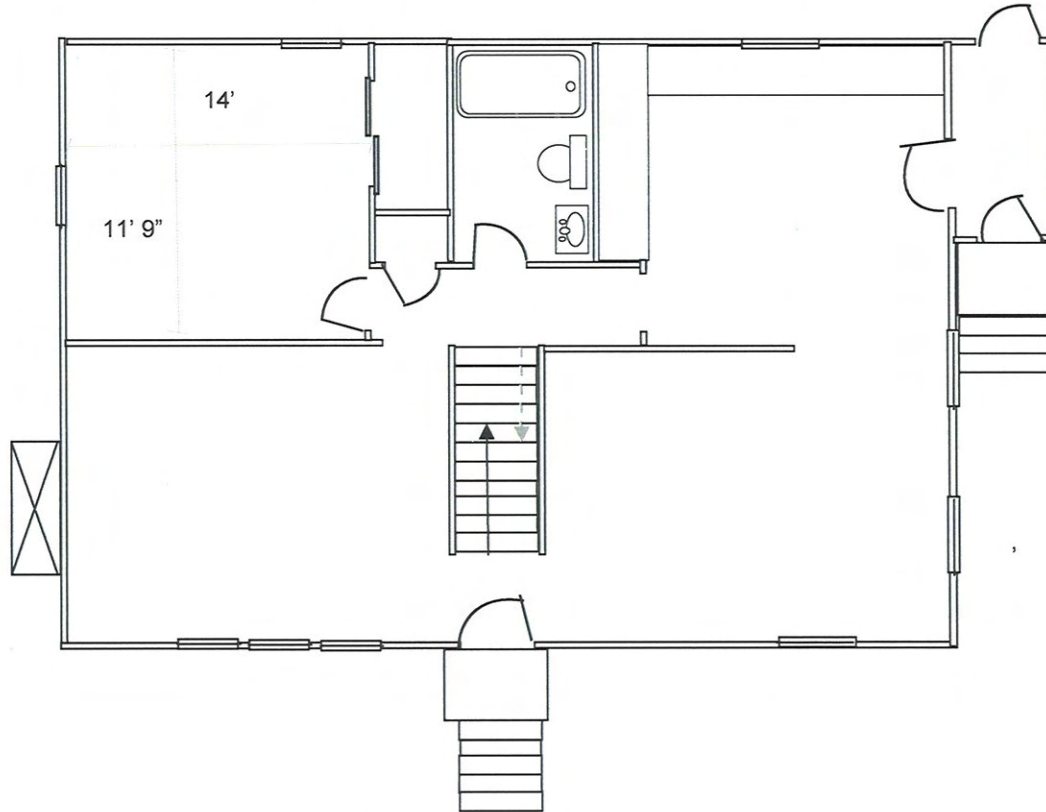

RECEIVED
S.P.C.D. AND
PLANNING DEPT.

2011 MAY 16 PM 12: 08

CSA Services Corp.
28 Willow Ave. Somerville MA
617 549-7609
50 Belmont St. Somerville, MA
Conceptualized plan
1. Master Bedroom
2. Exterior Canopy

1/8" = 1 ft
5/12/11

