

# **Proposed Residential Development**

for corner of

**Broadway, Somerville /**

**42 Alfred Street, Medford, MA.**




**Charles Zammuto**

**11 Placid Road**

**Newton, MA 02459**

November 12 2013



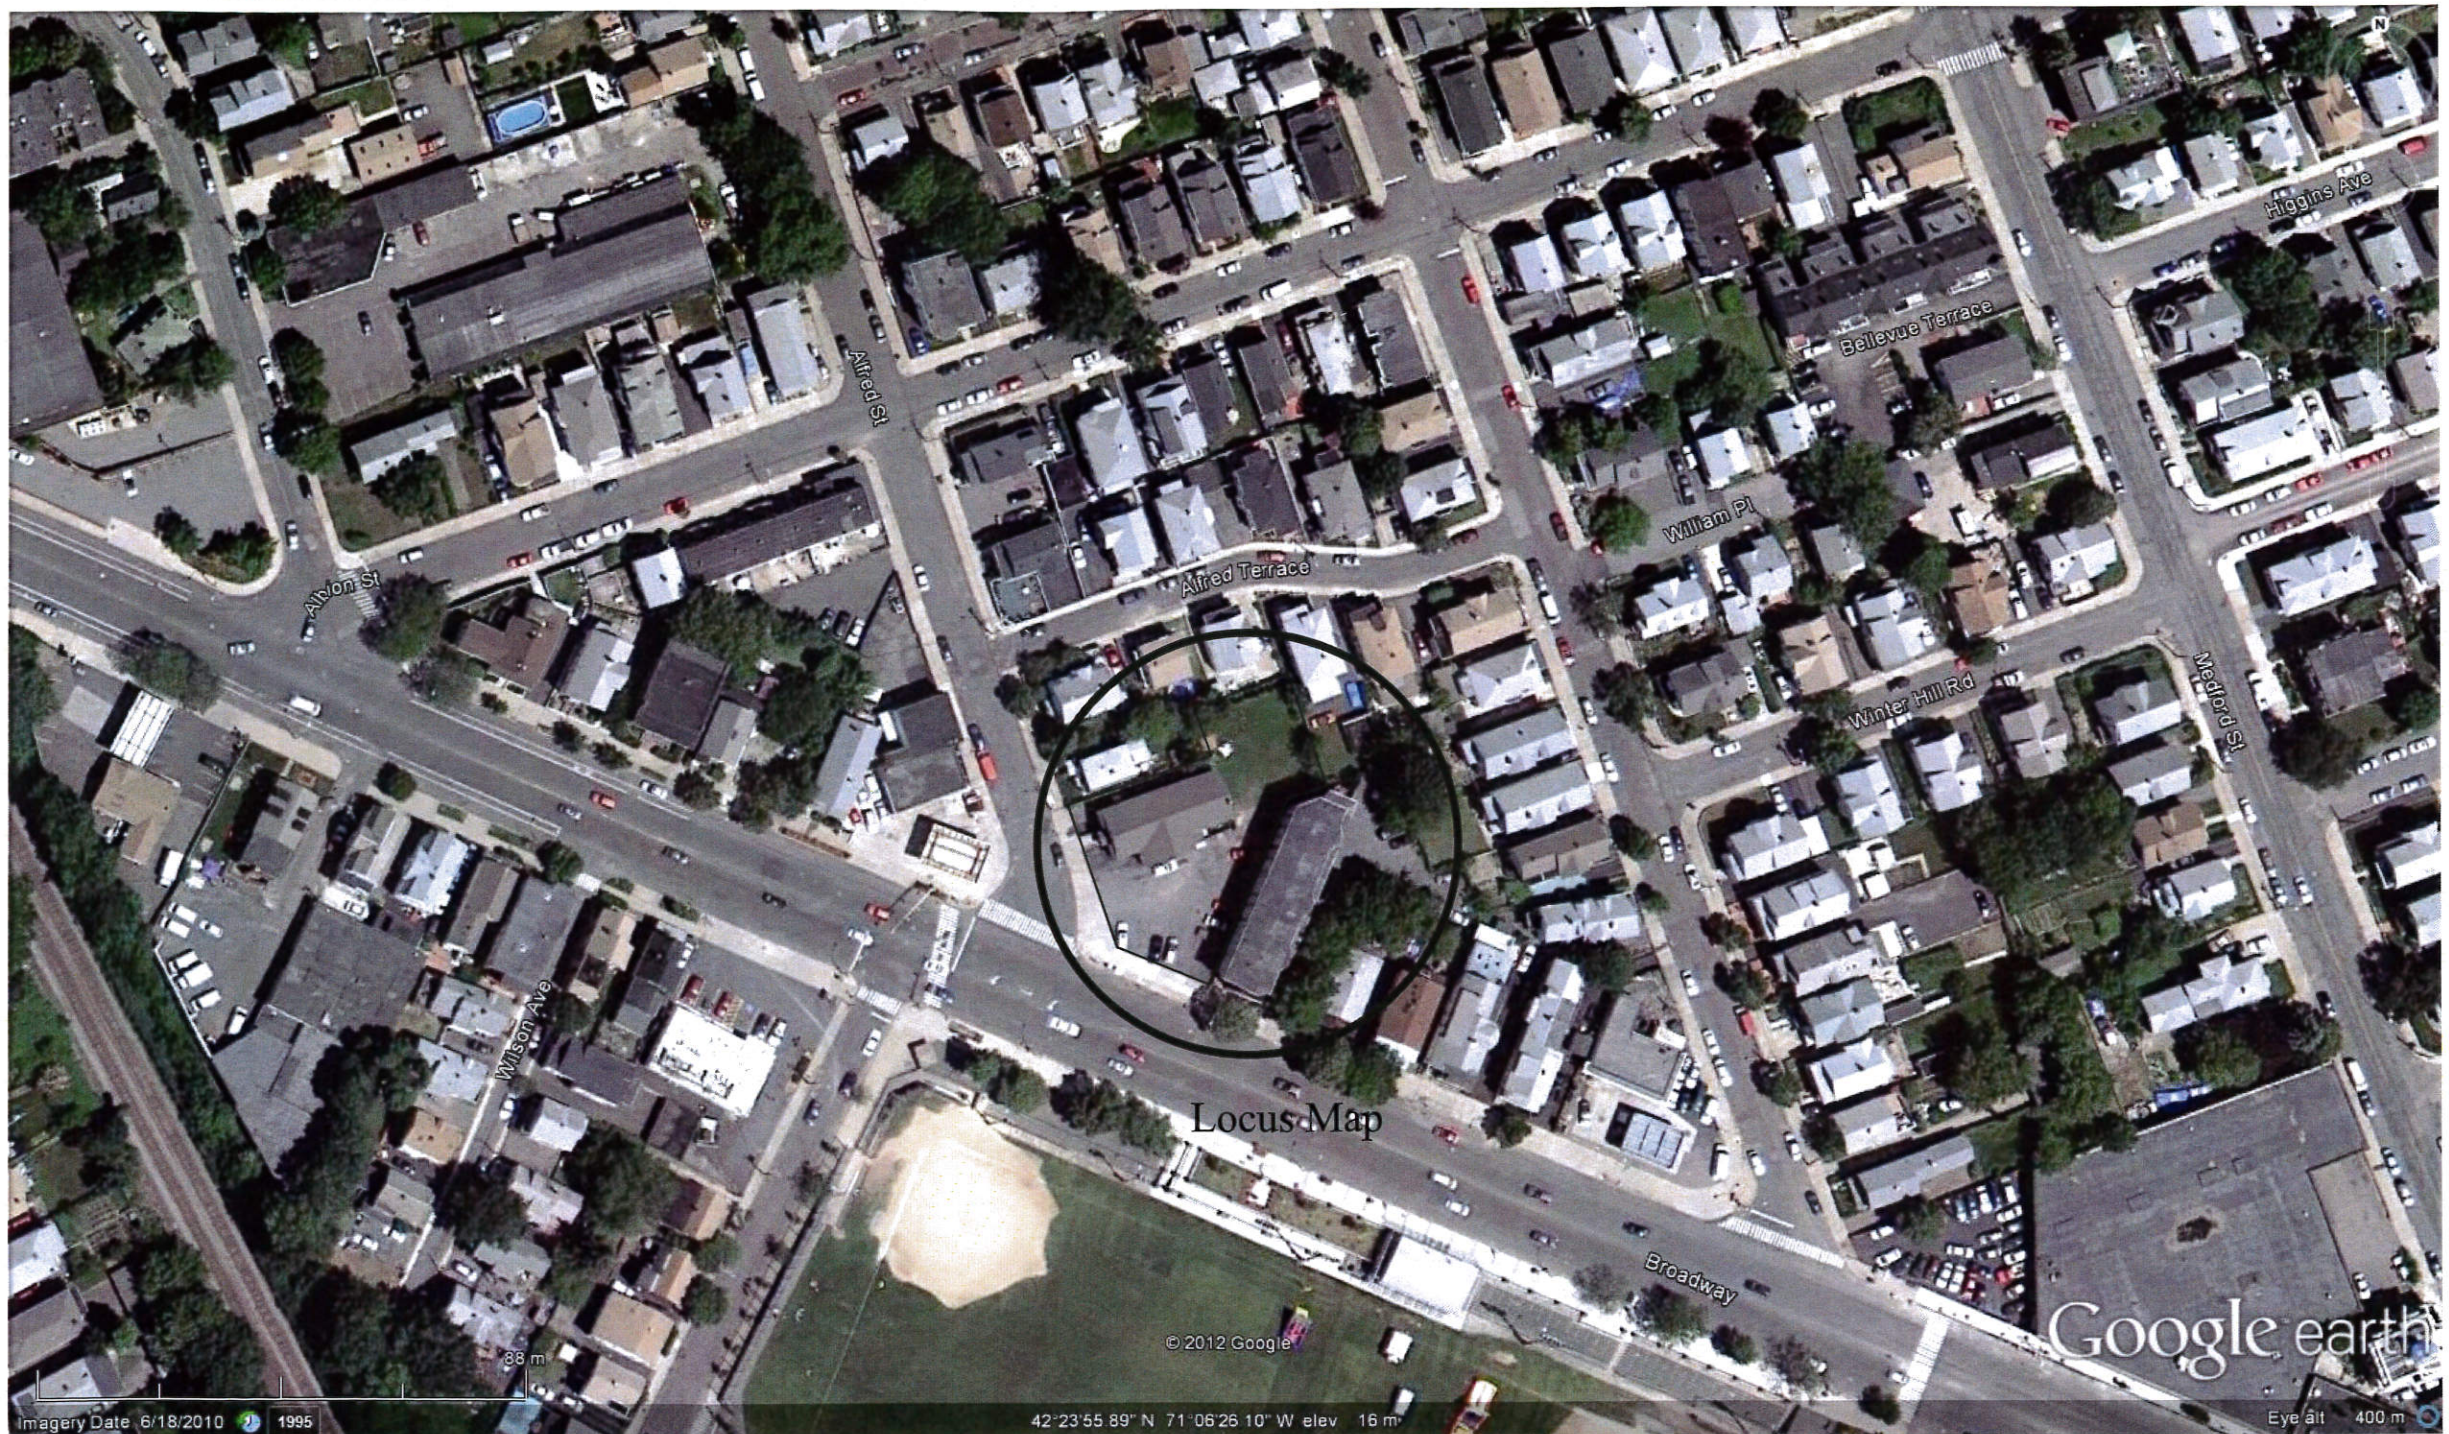

Architect

Developer



**Bourque Design**

Architectural Design from  
Conception to Construction

Ron Bourque , Architect  
AIA, NCARB, CS, LEED GA

rbourq@gmail.com  
781-296-6654  
9 Morton Street, Waltham, MA 02453

# Proposed Residential Development for **Broadway, Somerville / Alfred Street** **Medford, MA.**

November 12, 2013



Charles Zammuto  
11 Placid Road, Newton, MA 02459  
Cell: 781-589-4113



Alfred Street



Alfred Street at Broadway

Architect



**Bourque Design**

Architectural Design from  
Conception to Construction

Ron Bourque , Architect  
AIA, NCARB, CS, LEED GA

rbourq@gmail.com  
781-296-6654  
9 Morton Street, Waltham, MA 02453

**Proposed Residential Development**  
for  
**Broadway, Somerville / Alfred Street**  
**Medford, MA.**


November 12, 2013

Developer



Charles Zammuto  
11 Placid Road, Newton, MA 02459  
Cell: 781-589-4113





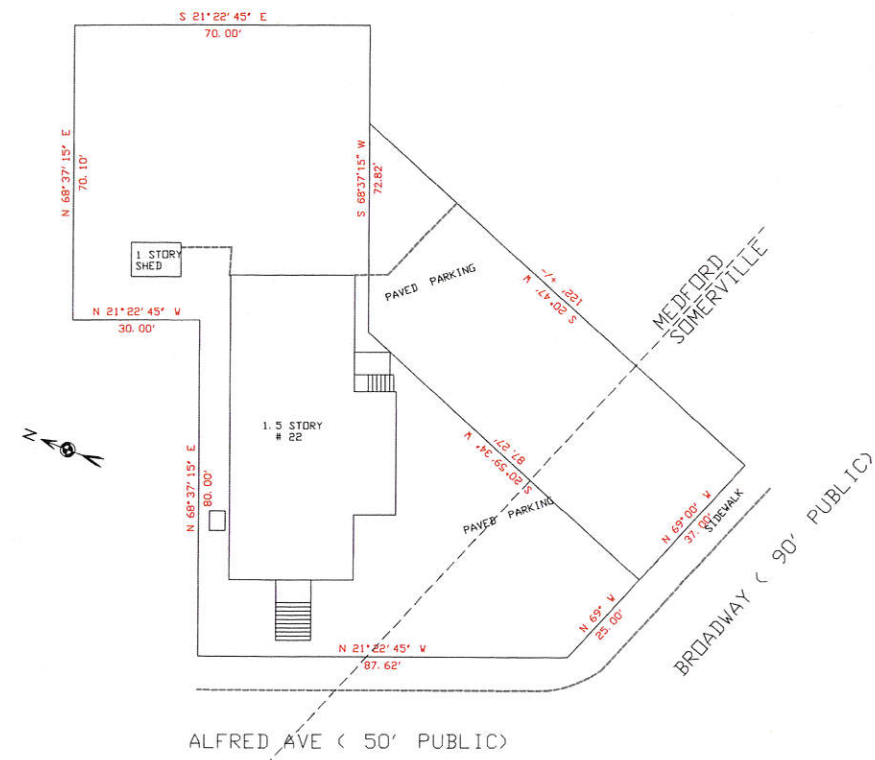

|   |
|---|
| EXISTING SITE<br>AS SHOWN ON<br>MEDFORD MAP<br>SCALE 1" = 50' FT<br>SEE 11, 20, 21, 22,2147 |
|---|



LOT AREA: 14865 SF +/-

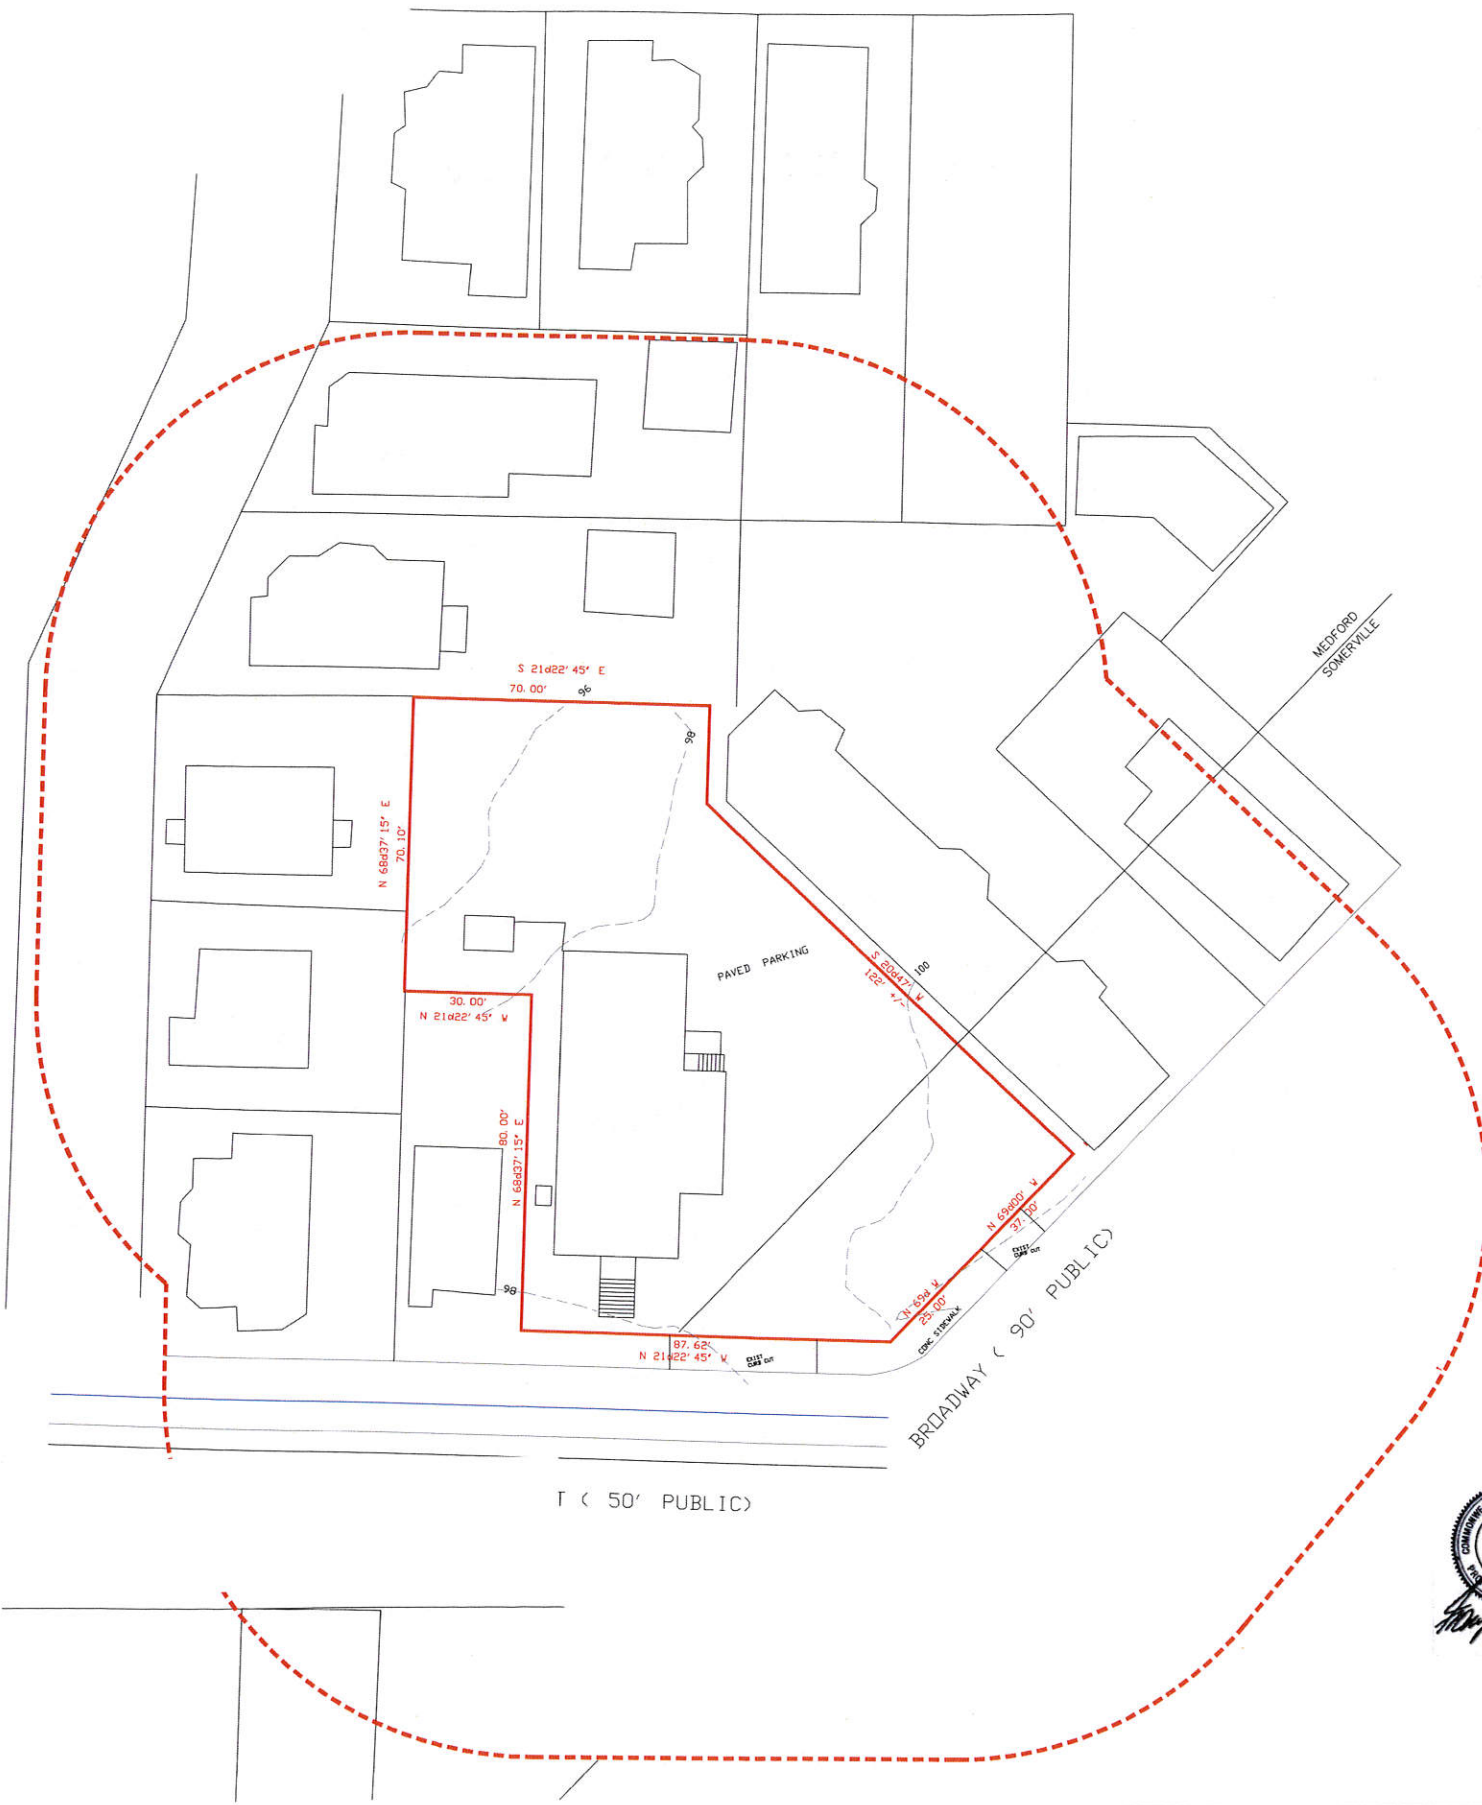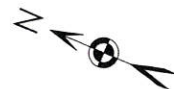

LEGEND

- 12' 0" 12' 0"
- - - 12' 0" 12' 0"
- - - 12' 0" 12' 0"



|  |
|--|
|  |
|  |
|  |
|  |



LOT AREA: 14865 SF +/-


ESTIMATED SEWERAGE FLOW: 2200 APARTMENTS  
1470 SONS OF ITALY

TOTAL FLOW: 3670 GALLONS PER DAY

NOTES:

- 1) ALL SNOW TO BE HAULED TO OFF SITE FACILITY
- 2) 6 FT STOCKADE FENCE TO BE INSTALLED AT PROPERTY BOUNDARY
- 3) 8 FT TALL ARBOVITAE TO BE PLANTED AS SHOWN
- 4) ALL PROPOSED LIGHTING WILL BE DOWN LIGHTING
- 5) 6 PARKING SPACES TO BE SET FOR LODGE REMAINDER FOR RESIDENTIAL UNITS
- 6) LOCUS DATA OBTAINED FROM TOWN RECORDS
- 7) PARKING SPACES 9-14 RESERVED FOR SONS OF ITALY
- 8) LIVE LOADING & UNLOADING TO USE THE LANE ADJACENT TO SONS OF ITALY PARKING
- 9) EXISTING CURB CUTS TO BE CLOSED, AND NEW SIDEWALK TO MATCH EXISTING WALKS.

Site Plan

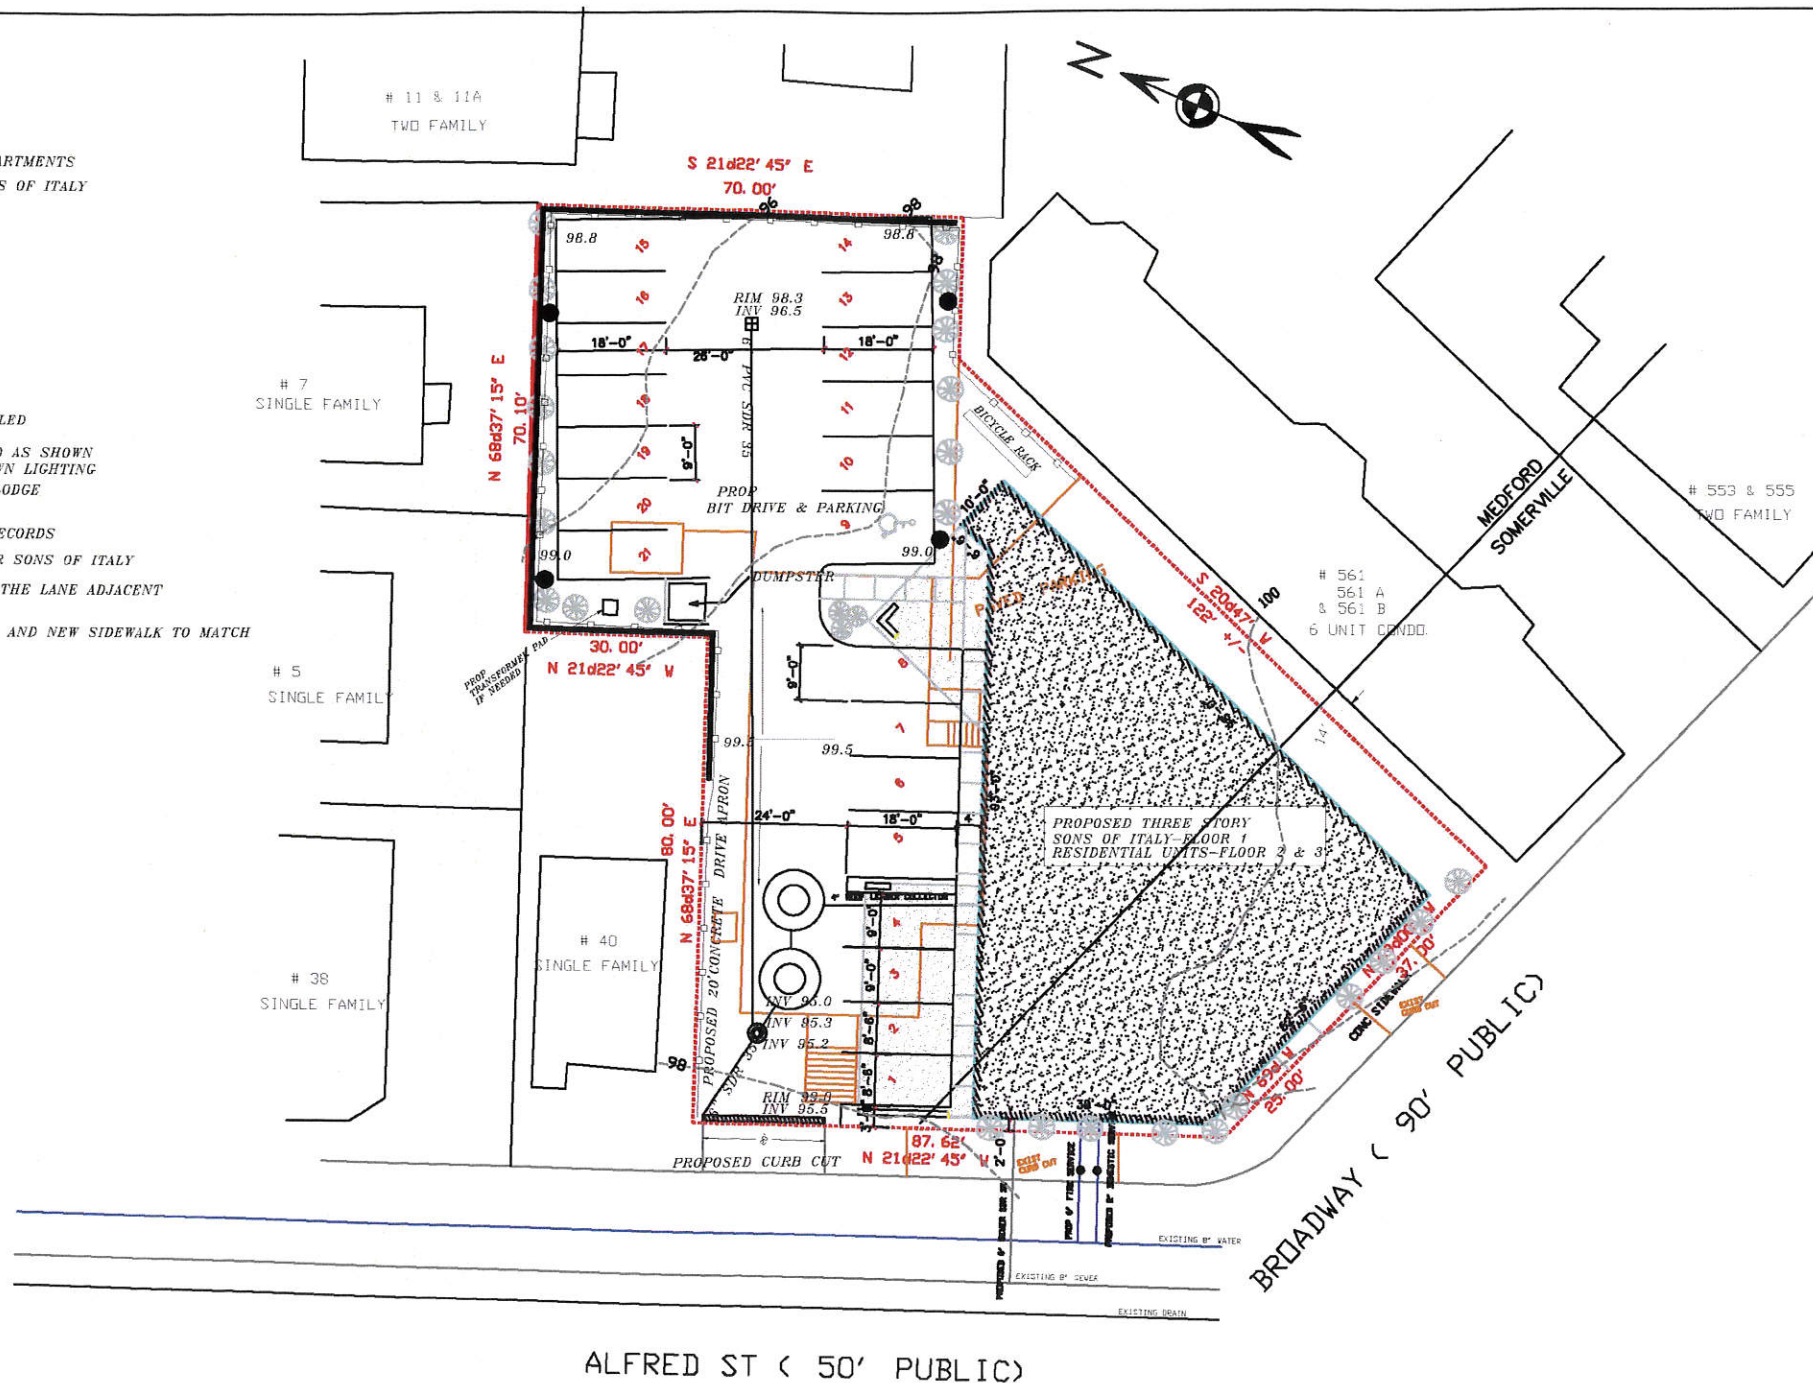

CIV-SAN

SHEET 4/5

LEGEND

- PROPOSED BUILDING
- EXISTING 1.5 STORY (SONS OF ITALY LODGE) BUILDING AND PAVEMENT TO BE REMOVED
- PROPOSED ARBOVITAE
- PROPOSED WATER GATE VALVE
- PROPOSED TRENCH DRAIN
- PROPOSED DRYWELL
- GAS TRAP MANHOLE
- PROPOSED CATCH BASIN
- PROPERTY LINE
- PROPOSED 3' RETAINING WALL
- EXISTING GRADE
- PROPOSED GRADE
- PROPOSED SPOT GRADE
- PROPOSED DOWN LIGHTING
- PROPOSED 6' STOCKADE FENCE

SITE PLAN  
42 ALFRED ST  
MEDFORD, MA.  
SCALE: 1 IN = 30 FT

MAR 21, 2012 MAY 10, 2012  
SEPT 30, 2012  
NOV 5, 2012  
DEC 1, 2012  
NOV 5, 2013

OWNER:  
CHARLES ZAMMUTO  
11 PLACID ROAD  
NEWTON, MA 02459  
TEL: 781-589-4113

ESSEX ENGINEERING & SURVEY  
PO BOX 620622 NEWTON LOWER FALLS  
MA. 02462-0622


617-797-7342  
617-663-6307 EFAX

FRANK.IEBBA@GMAIL.COM




# Landscape Legend

- A. Flowering Pear Tree - *Pyrus calleryana* 'Aristocrat'
- B. Dwarf Alberta Spruce
- C. Japanese Plum Yew *Cephalotaxus Harringtonia*
- D. *Rhododendron* spp.—*Rhododendron*
- E. *Viburnum plicatum* var. *tomentosum* – *Doublefile viburnum*
- F. *Spirea* spp. – *Spirea*

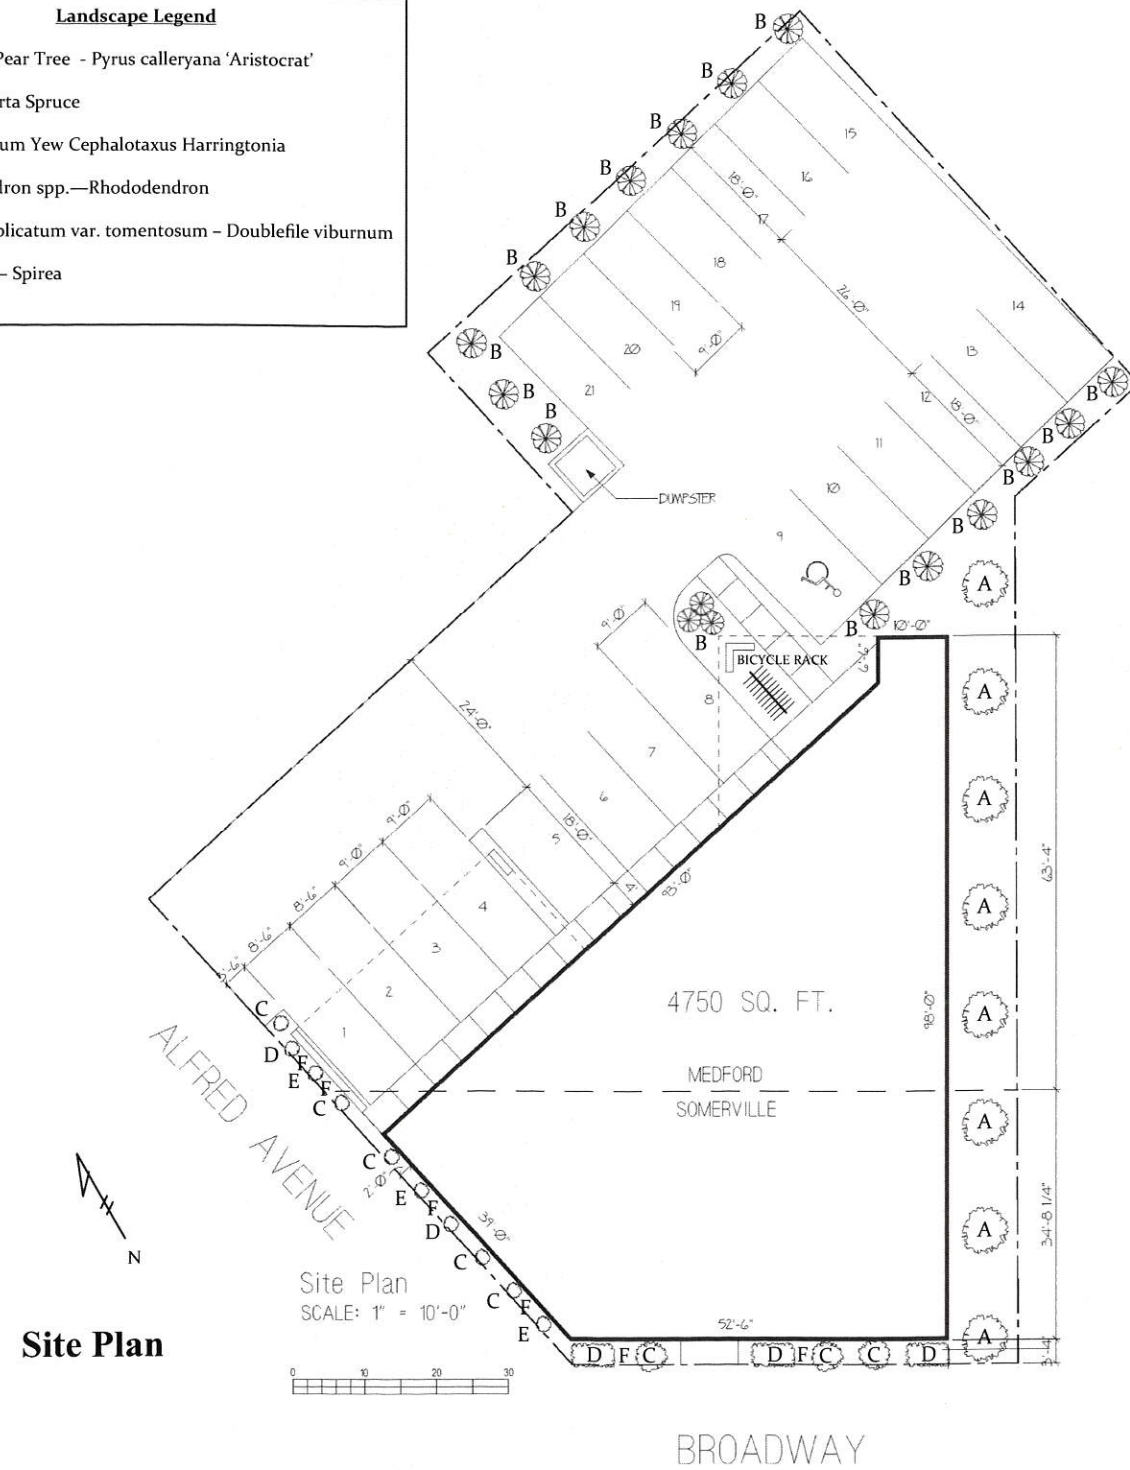

Site Plan

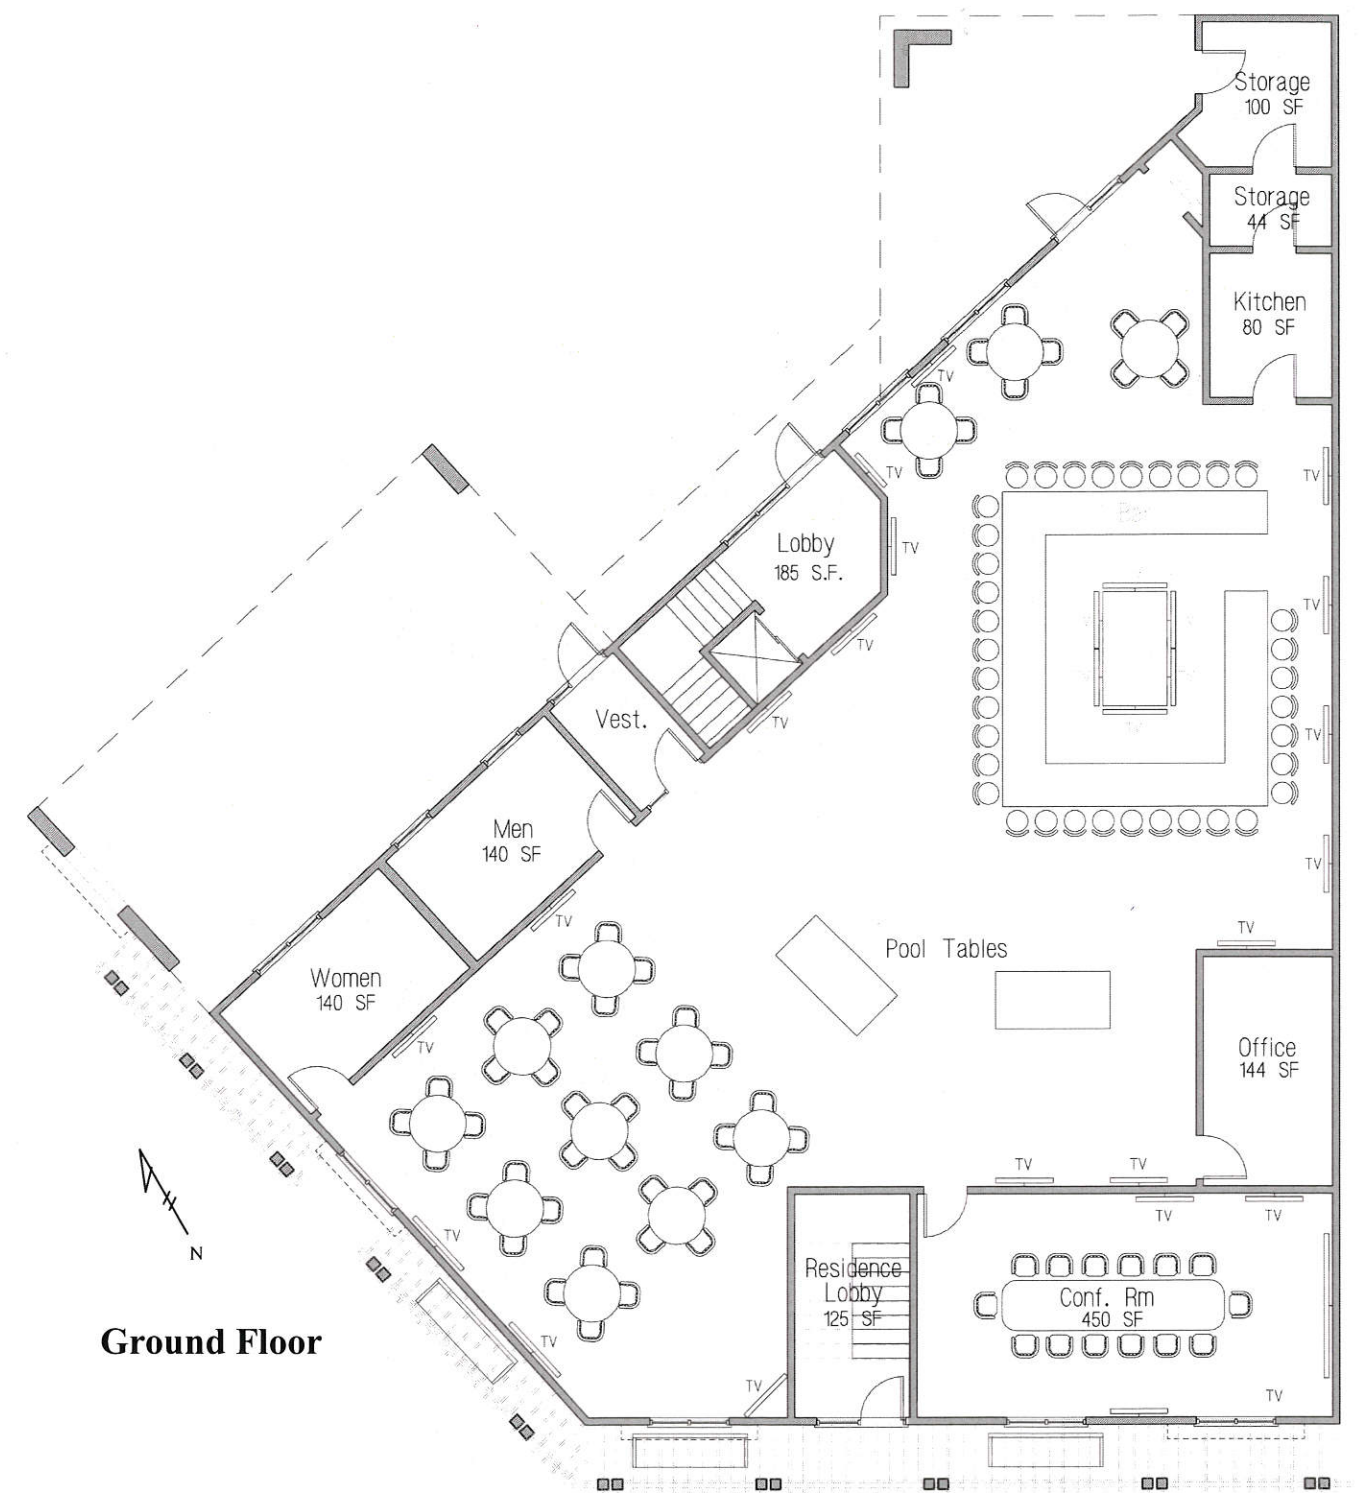

Ground Floor

Architect  
**Bourque Design**

Architectural Design from  
Conception to Construction

Ron Bourque, Architect  
AIA, NCARB, CS, LEED GA

rbourq@gmail.com  
781-296-6654  
9 Morton Street, Waltham, MA 02453

**Proposed Residential Development**

for

**Broadway, Somerville / Alfred Street**

**Medford, MA.**

November 12, 2013

Developer




Charles Zammuto

11 Placid Road, Newton, MA 02459


Cell: 781-589-4113



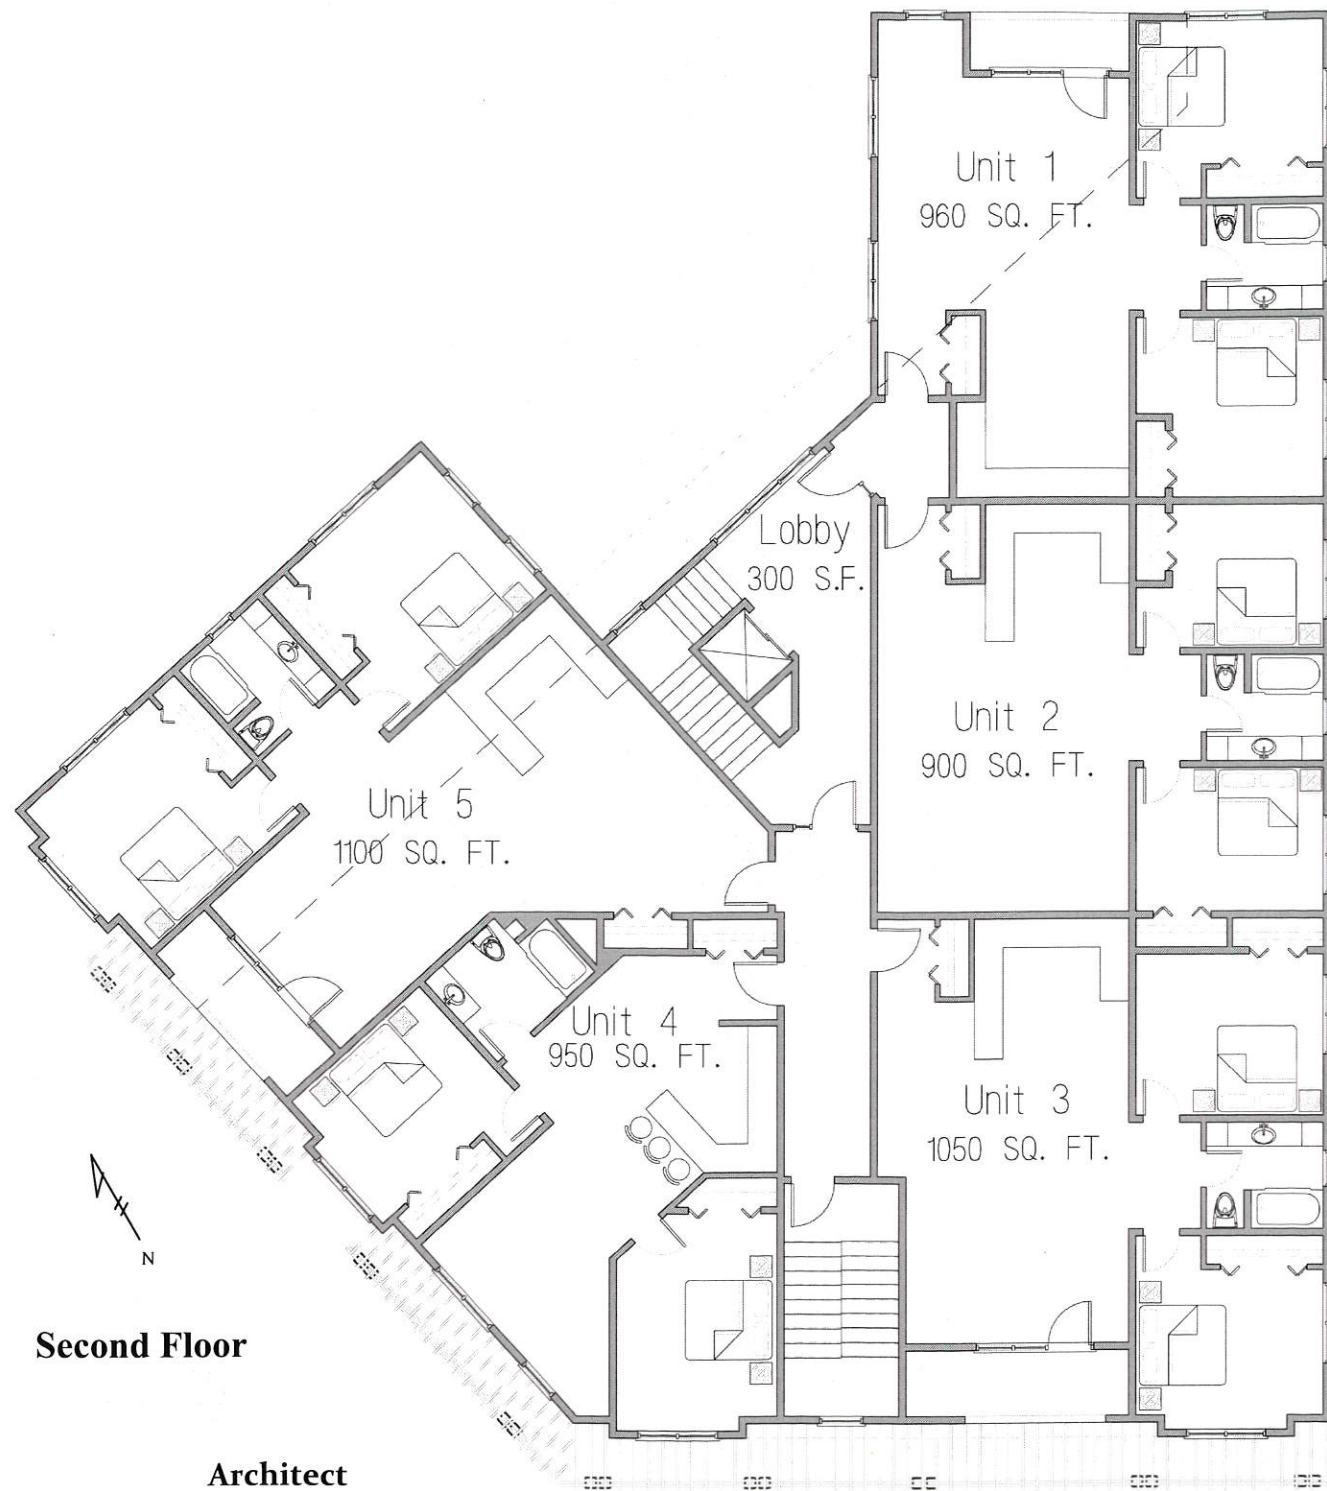

**Second Floor**

**Architect**

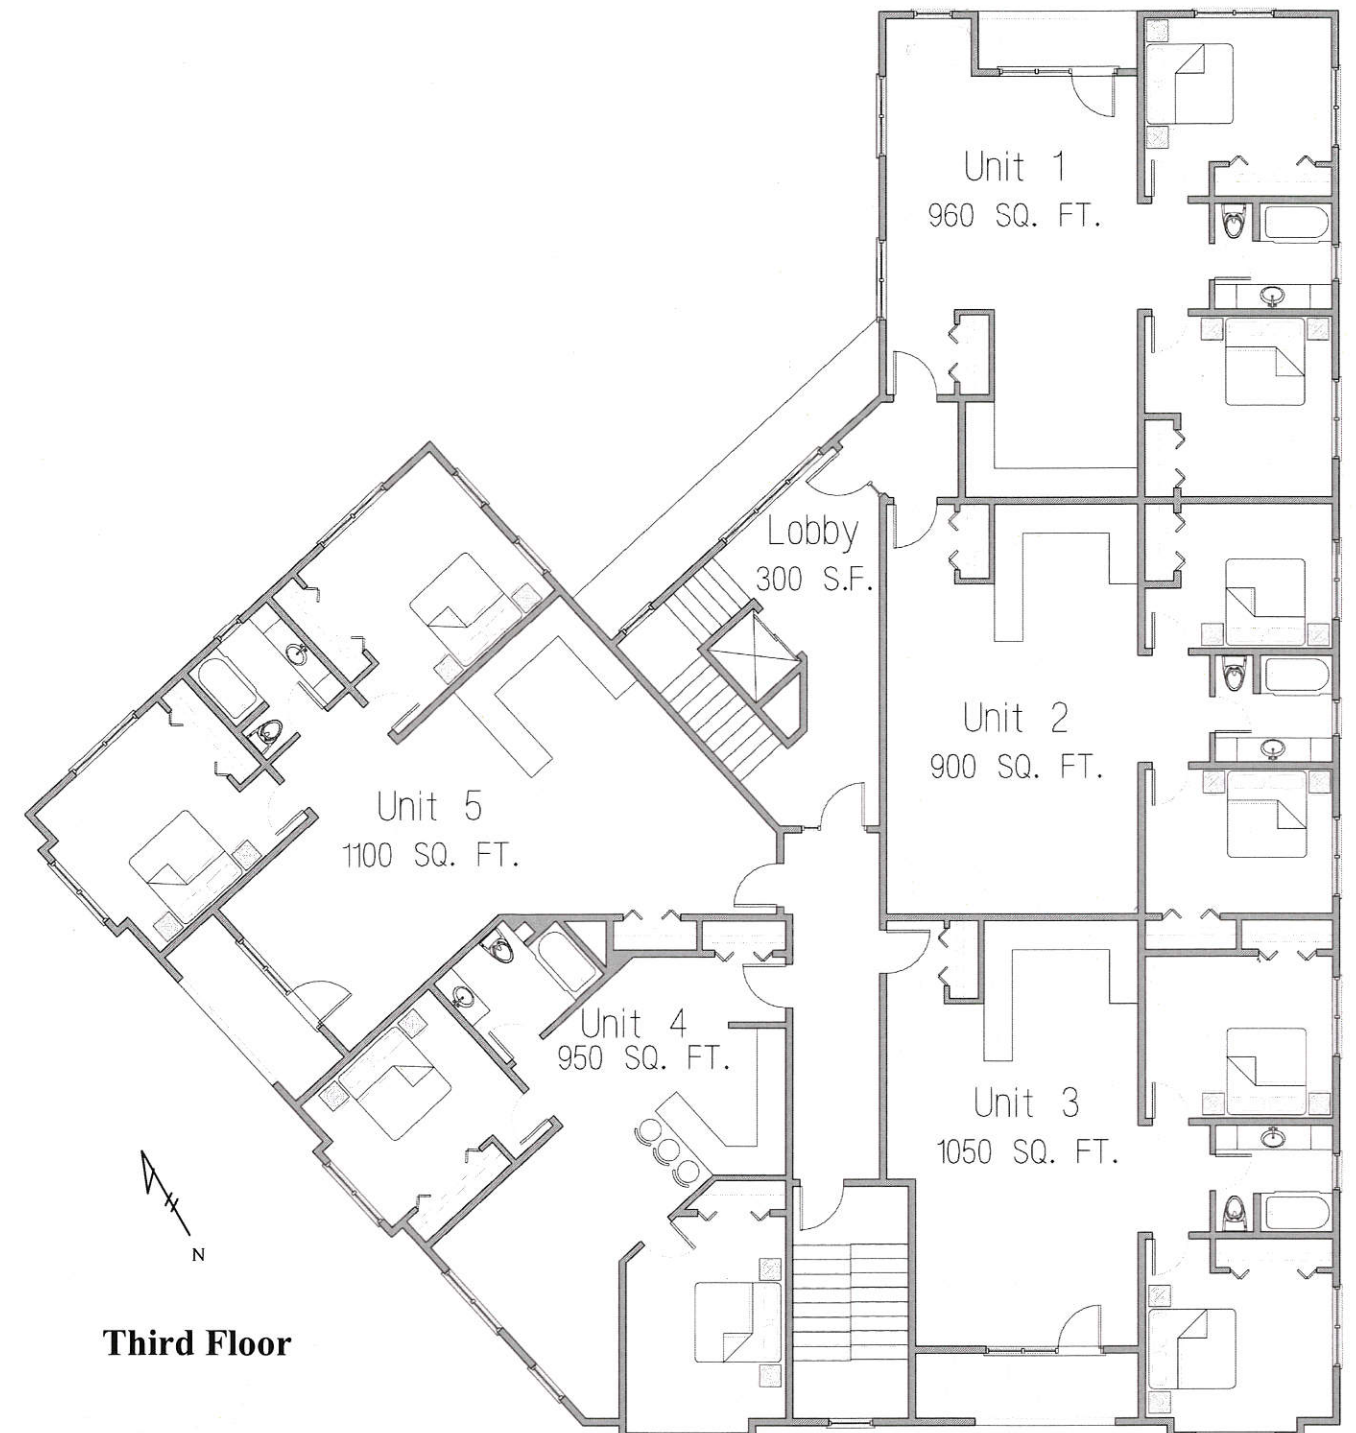

**Third Floor**

**Developer**



**Bourque Design**

Architectural Design from  
Conception to Construction

Ron Bourque , Architect  
AIA, NCARB, CS, LEED GA

rbourq@gmail.com  
781-296-6654  
9 Morton Street, Waltham, MA 02453

**Proposed Residential Development**

for

**Broadway, Somerville / Alfred Street**

**Medford, MA.**

November 12, 2013



**Charles Zammuto**


11 Placid Road, Newton, MA 02459

Cell: 781-589-4113





**Alfred Street Elevation**

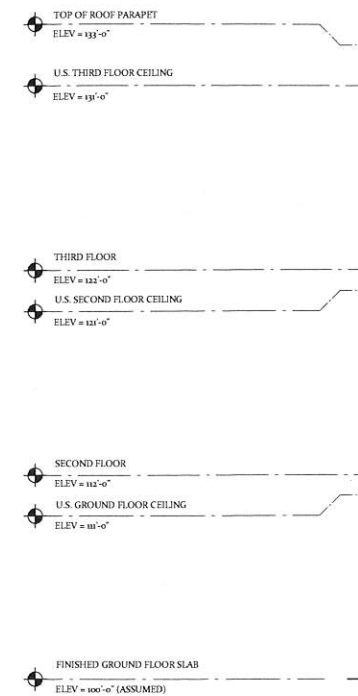

**Broadway Elevation**

**Architect**



**Bourque Design**

Architectural Design from  
Conception to Construction

Ron Bourque , Architect  
AIA, NCARB, CS, LEED GA

rbourq@gmail.com  
781-296-6654  
9 Morton Street, Waltham, MA 02453

**Proposed Residential Development**

for

**Broadway, Somerville / Alfred Street**

**Medford, MA.**

November 12, 2013

**Developer**




**Charles Zammuto**

11 Placid Road, Newton, MA 02459

Cell: 781-589-4113



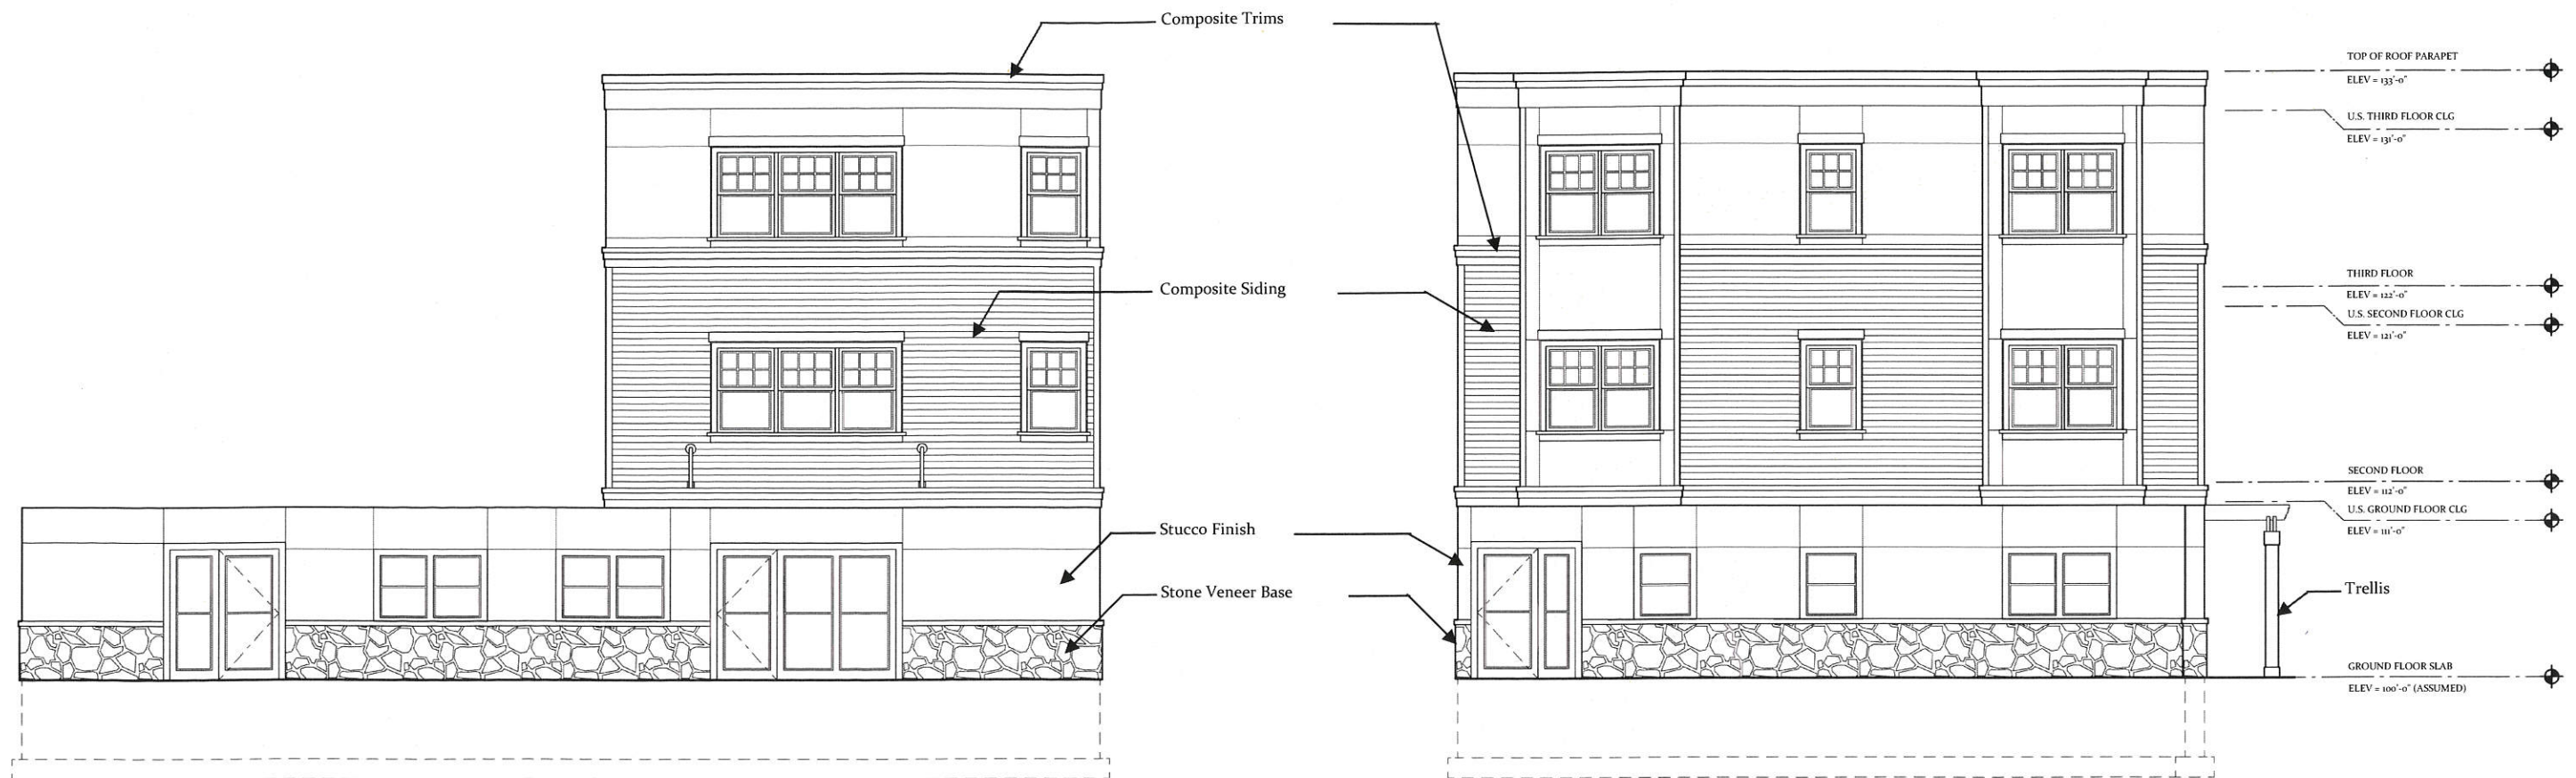

Partial Rear Elevation

Partial Rear Elevation

Architect

**Bourque Design**

Architectural Design from  
Conception to Construction

Ron Bourque , Architect  
AIA, NCARB, CS, LEED GA

rbourq@gmail.com  
781-296-6654  
9 Morton Street, Waltham, MA 02453



**Proposed Residential Development**

for

**Broadway, Somerville / Alfred Street**

**Medford, MA.**

November 12, 2013

Developer




**Charles Zammuto**

**11 Placid Road, Newton, MA 02459**

**Cell: 781-589-4113**



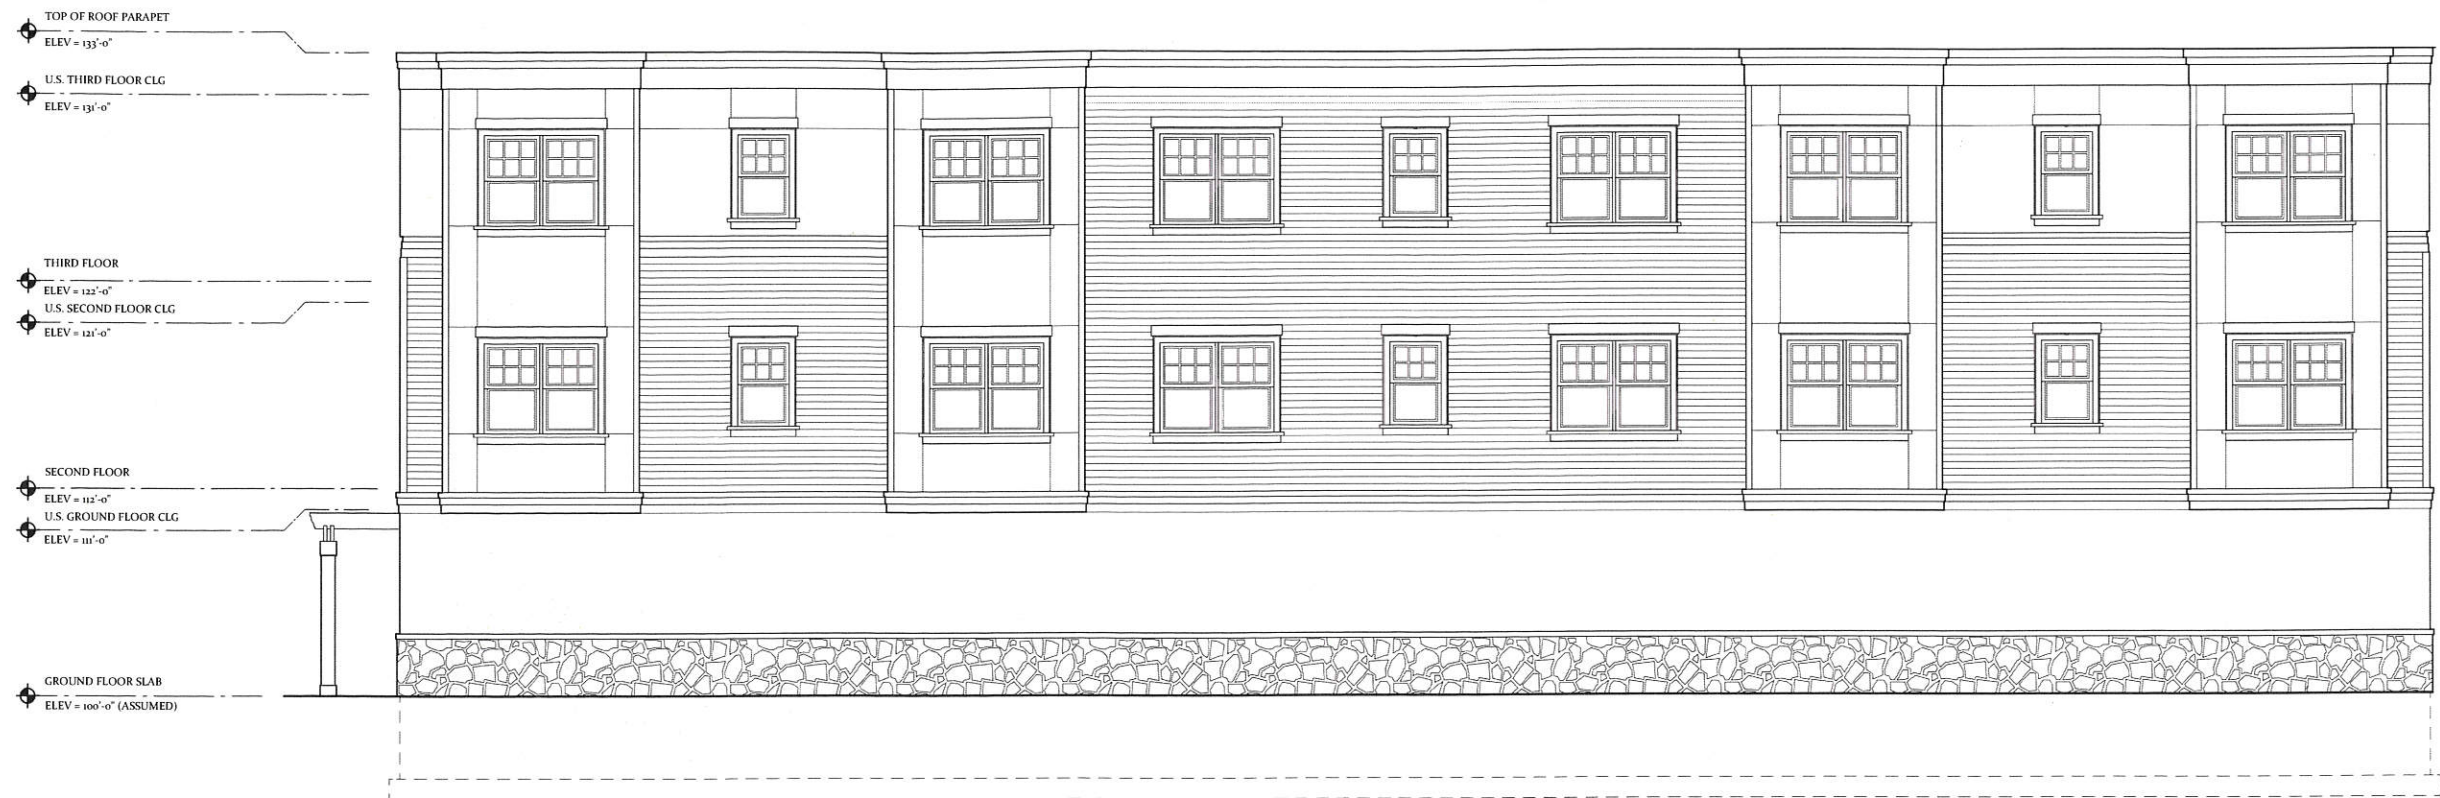

**Right Elevation**

**Architect**

**Bourque Design**

Architectural Design from  
Conception to Construction

Ron Bourque , Architect  
AIA, NCARB, CS, LEED GA

rbourq@gmail.com  
781-296-6654  
9 Morton Street, Waltham, MA 02453



**Proposed Residential Development**

for

**Broadway, Somerville / Alfred Street**

**Medford, MA.**

November 12, 2013

**Developer**



**Charles Zammuto**  
11 Placid Road, Newton, MA 02459  
Cell: 781-589-4113





Alfred Street

Broadway

Architect

**Bourque Design**

Architectural Design from  
Conception to Construction

Ron Bourque , Architect  
ALA, NCARB, CS, LEED GA

rbourq@gmail.com  
781-296-6654  
9 Morton Street, Waltham, MA 02453



**Proposed Residential Development**

for

**Broadway, Somerville / Alfred Street**

**Medford, MA.**

November 12, 2013


Developer



Charles Zammuto  
11 Placid Road, Newton, MA 02459

Cell: 781-589-4113



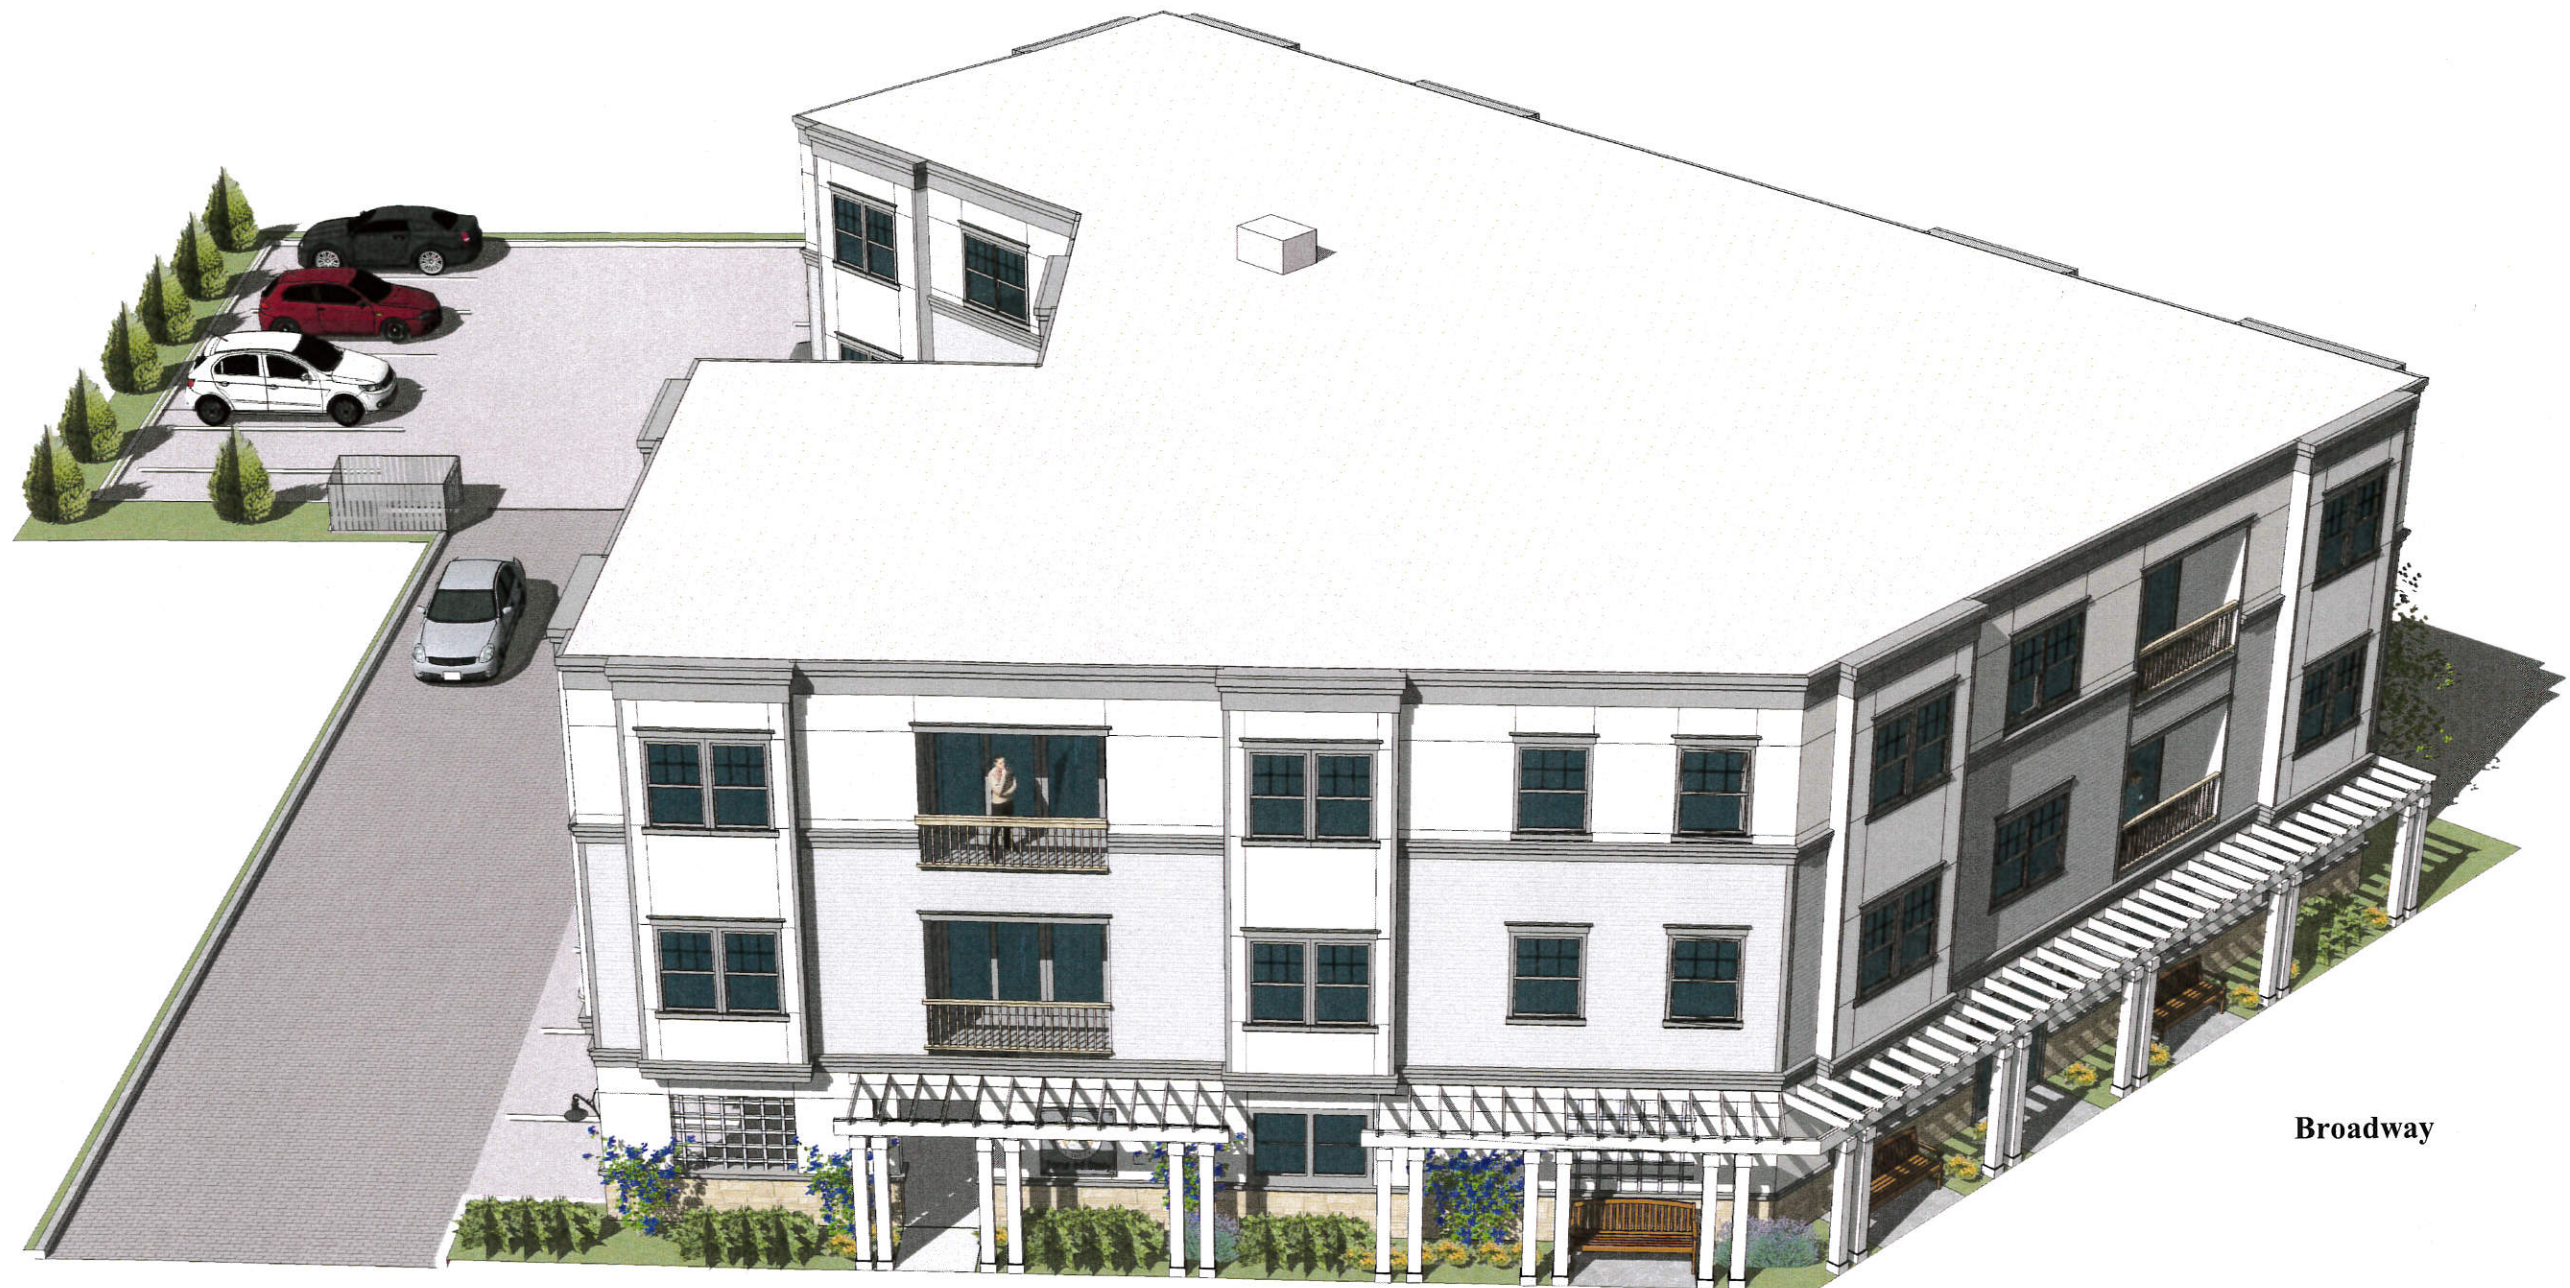

Broadway

Alfred Street

Architect

**Bourque Design**

Architectural Design from  
Conception to Construction

Ron Bourque , Architect  
AIA, NCARB, CS, LEED GA

rbourq@gmail.com  
781-296-6654  
9 Morton Street, Waltham, MA 02453



**Proposed Residential Development**

for

**Broadway, Somerville / Alfred Street**

**Medford, MA.**

November 12, 2013

Developer



Charles Zammuto

11 Placid Road, Newton, MA 02459

Cell: 781-589-4113





Alfred Street

Architect

**Bourque Design**

Architectural Design from  
Conception to Construction

Ron Bourque , Architect  
ALA, NCARB, CS, LEED GA

rbourq@gmail.com  
781-296-6654  
9 Morton Street, Waltham, MA 02453



**Proposed Residential Development**

for

**Broadway, Somerville / Alfred Street**

**Medford, MA.**

November 12, 2013

Developer



Charles Zammuto  
11 Placid Road, Newton, MA 02459  
Cell: 781-589-4113





Architect

## Bourque Design

Architectural Design from  
Conception to Construction

Ron Bourque , Architect  
AIA, NCARB, CS, LEED GA

rbourq@gmail.com  
781-296-6654  
9 Morton Street, Waltham, MA 02453



## Proposed Residential Development

for

**Broadway, Somerville / Alfred Street**

**Medford, MA.**

November 12, 2013

Developer



Charles Zammuto  
11 Placid Road, Newton, MA 02459

Cell: 781-589-4113





Architect

## Bourque Design

Architectural Design from  
Conception to Construction

Ron Bourque, Architect  
AIA, NCARB, CS, LEED GA

rbourq@gmail.com  
781-296-6654  
9 Morton Street, Waltham, MA 02453



## Proposed Residential Development

for

**Broadway, Somerville / Alfred Street**

**Medford, MA.**

November 12, 2013

Developer



Charles Zammuto  
11 Placid Road, Newton, MA 02459  
Cell: 781-589-4113





Residence Entrance on Broadway

Architect

**Bourque Design**

Architectural Design from  
Conception to Construction

Ron Bourque , Architect  
ALA, NCARB, CS, LEED GA

rbourq@gmail.com  
781-296-6654  
9 Morton Street, Waltham, MA 02453



**Proposed Residential Development**

for

**Broadway, Somerville / Alfred Street**

**Medford, MA.**

November 12, 2013

Developer



Charles Zammuto

11 Placid Road, Newton, MA 02459

Cell: 781-589-4113





Sons of Italy Entrance on Alfred Street

Architect

**Bourque Design**

Architectural Design from  
Conception to Construction

Ron Bourque , Architect  
ALA, NCARB, CS, LEED GA

rbourq@gmail.com  
781-296-6654  
9 Morton Street, Waltham, MA 02453



**Proposed Residential Development**

for

**Broadway, Somerville / Alfred Street**

**Medford, MA.**

November 12, 2013

Developer



Charles Zammuto  
11 Placid Road, Newton, MA 02459

Cell: 781-589-4113





Architect

Alfred Street



## Bourque Design

Architectural Design from  
Conception to Construction

Ron Bourque , Architect  
ALA, NCARB, CS, LEED GA

rbourq@gmail.com  
781-296-6654  
9 Morton Street, Waltham, MA 02453

## Proposed Residential Development

for

**Broadway, Somerville / Alfred Street**

**Medford, MA.**

November 12, 2013

Developer



Charles Zammuto

11 Placid Road, Newton, MA 02459

Cell: 781-589-4113





Broadway

Alfred Street

Perspective View at Alfred Street & Broadway

Architect

**Bourque Design**

Architectural Design from  
Conception to Construction

Ron Bourque, Architect  
AIA, NCARB, CS, LEED GA

rbourq@gmail.com  
781-296-6654  
9 Morton Street, Waltham, MA 02453



**Proposed Residential Development**

for

**Broadway, Somerville / Alfred Street**

**Medford, MA.**

November 12, 2013

Developer



Charles Zammuto  
11 Placid Road, Newton, MA 02459  
Cell: 781-589-4113





Alfred Street

Broadway

Architect

**Bourque Design**

Architectural Design from  
Conception to Construction

Ron Bourque, Architect  
ALA, NCARB, CS, LEED GA

rbourq@gmail.com  
781-296-6654  
9 Morton Street, Waltham, MA 02453



**Proposed Residential Development**

for

**Broadway, Somerville / Alfred Street**

**Medford, MA.**

November 12, 2013

Developer



Charles Zammuto

11 Placid Road, Newton, MA 02459

Cell: 781-589-4113





Architect

## Bourque Design

Architectural Design from  
Conception to Construction

Ron Bourque, Architect  
AIA, NCARB, CS, LEED GA

rbourq@gmail.com  
781-296-6654  
9 Morton Street, Waltham, MA 02453



## Proposed Residential Development

for

**Broadway, Somerville / Alfred Street**

**Medford, MA.**

November 12, 2013

Developer



Charles Zammuto  
11 Placid Road, Newton, MA 02459

Cell: 781-589-4113





Architect

## Bourque Design

Architectural Design from  
Conception to Construction

Ron Bourque , Architect  
ALA, NCARB, CS, LEED GA

rbourq@gmail.com  
781-296-6654  
9 Morton Street, Waltham, MA 02453



## Proposed Residential Development

for

**Broadway, Somerville / Alfred Street**

**Medford, MA.**

November 12, 2013

Developer



Charles Zammuto  
11 Placid Road, Newton, MA 02459

Cell: 781-589-4113