


GLORAL ASSOCIATES

Registered Land Surveyor Registered Professional Engineer
9 Broadway Wakefield, MA 01880 T:(781)246-9345 Fax:(781)246-4333

RECEIVED
S.P.C.D. AND
PLANNING DEPT.

2012 APR 27 PM 3:30

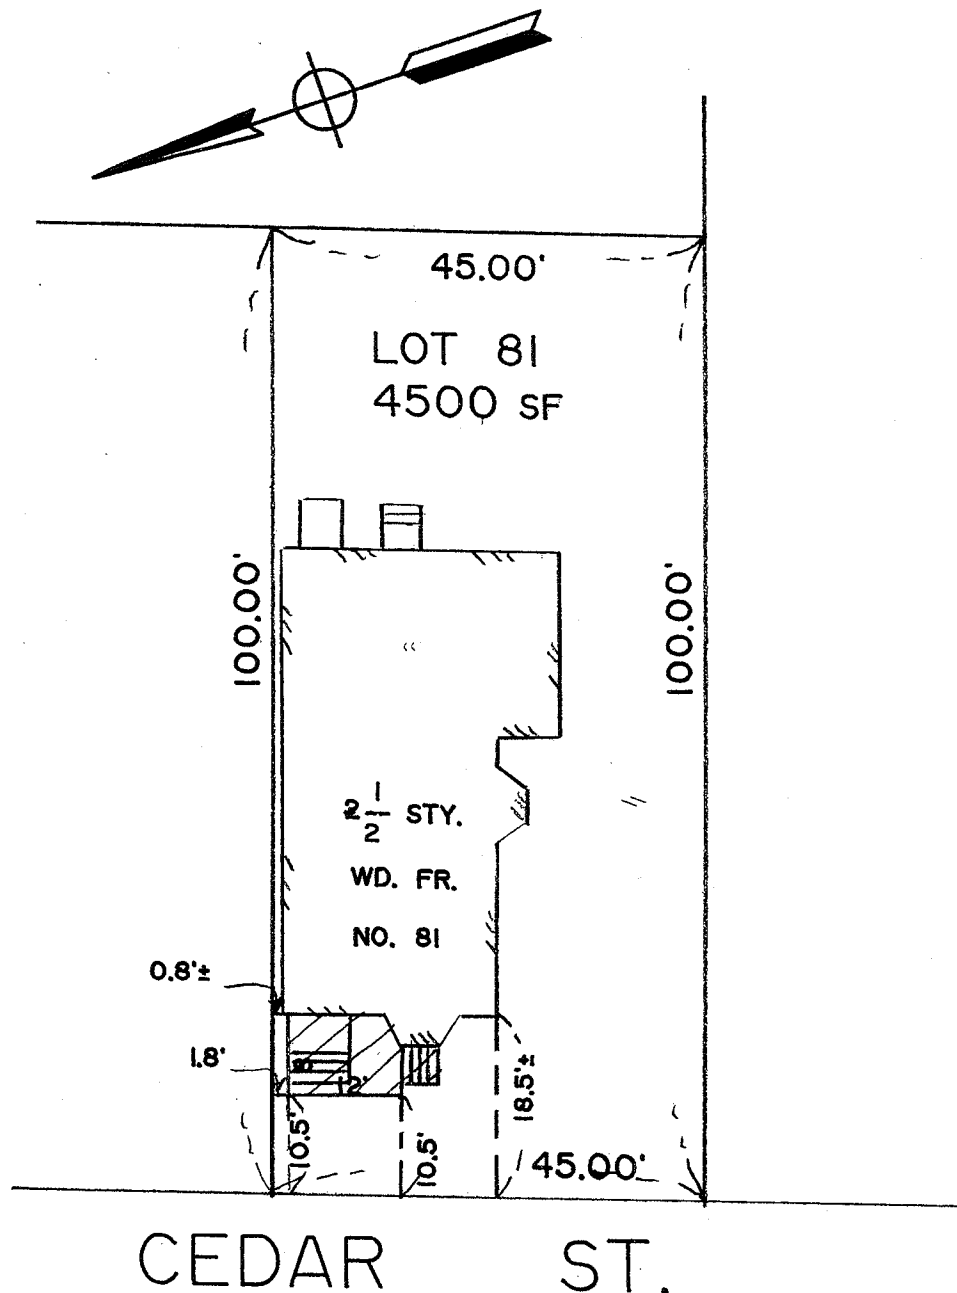

LOT AREA = 4,500 sf

EXISTING HOUSE = 1,246 SF

///^A PROPOSED ADDITION = 96 SF

TOTAL = 1,342 SF

LOT COVERAGE = 29.8%

OPEN SPACE = 60%

Albert A. Romano

Signature

3/07/12

Date

Plot Plan

SOMERVILLE, MASS.

Owner
MICHAEL & ELKE PERLOFF


Scale 1" = 20'

Date 3/07/12

Proposed Front Elevation

RECEIVED
S.P.C.D. AND
PLANNING DEPT.

2012 APR 27 PM 3: 34

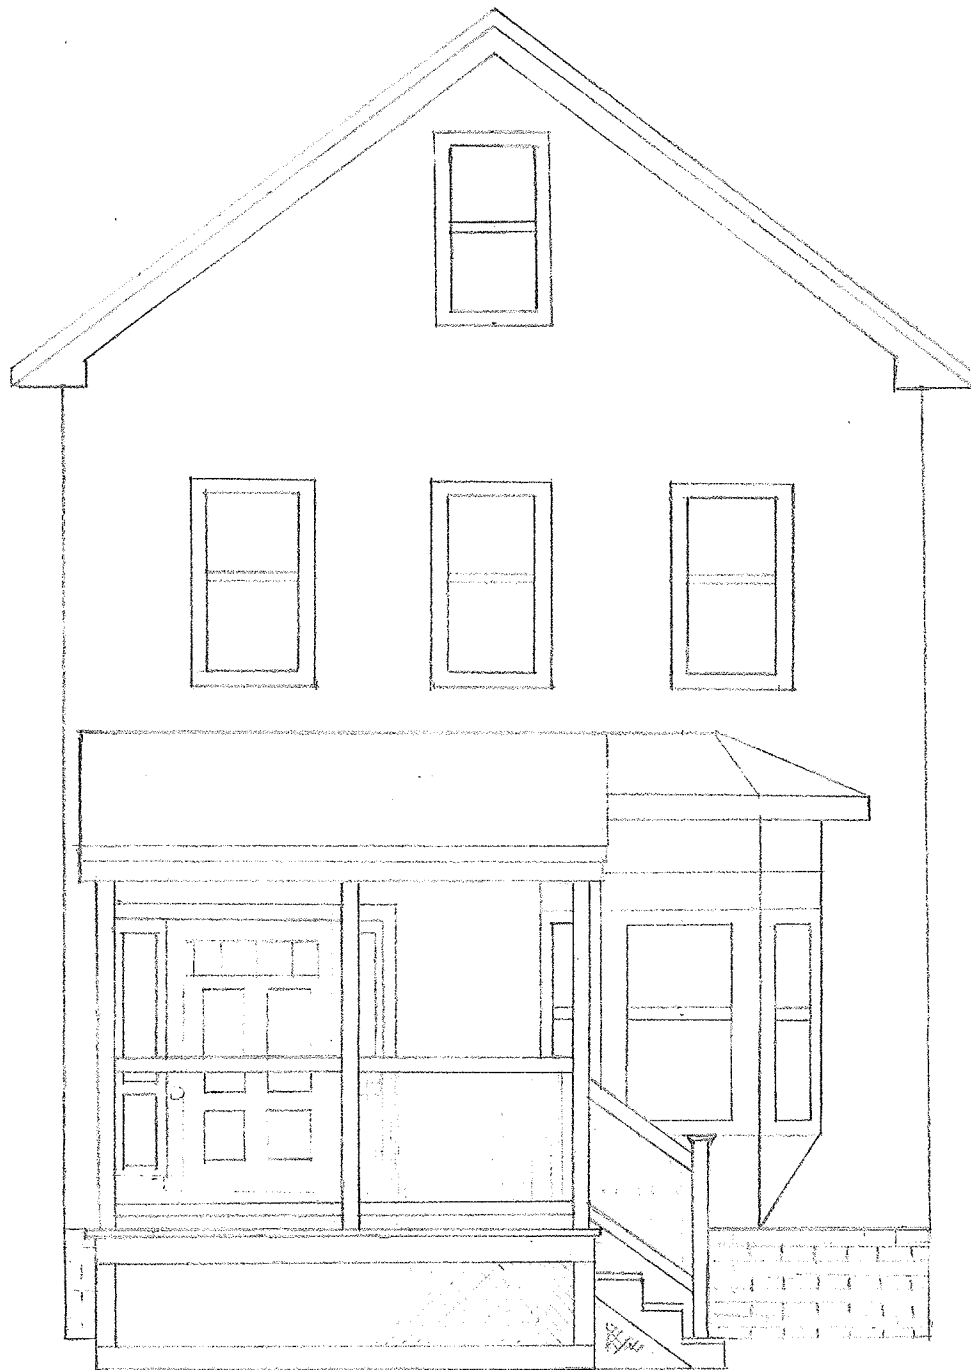


FFC
4/18/2012

Construction Drawing

RECEIVED
S.P.C.D. AND
PLANNING DEPT.

2012 APR 27 PM 3: 31

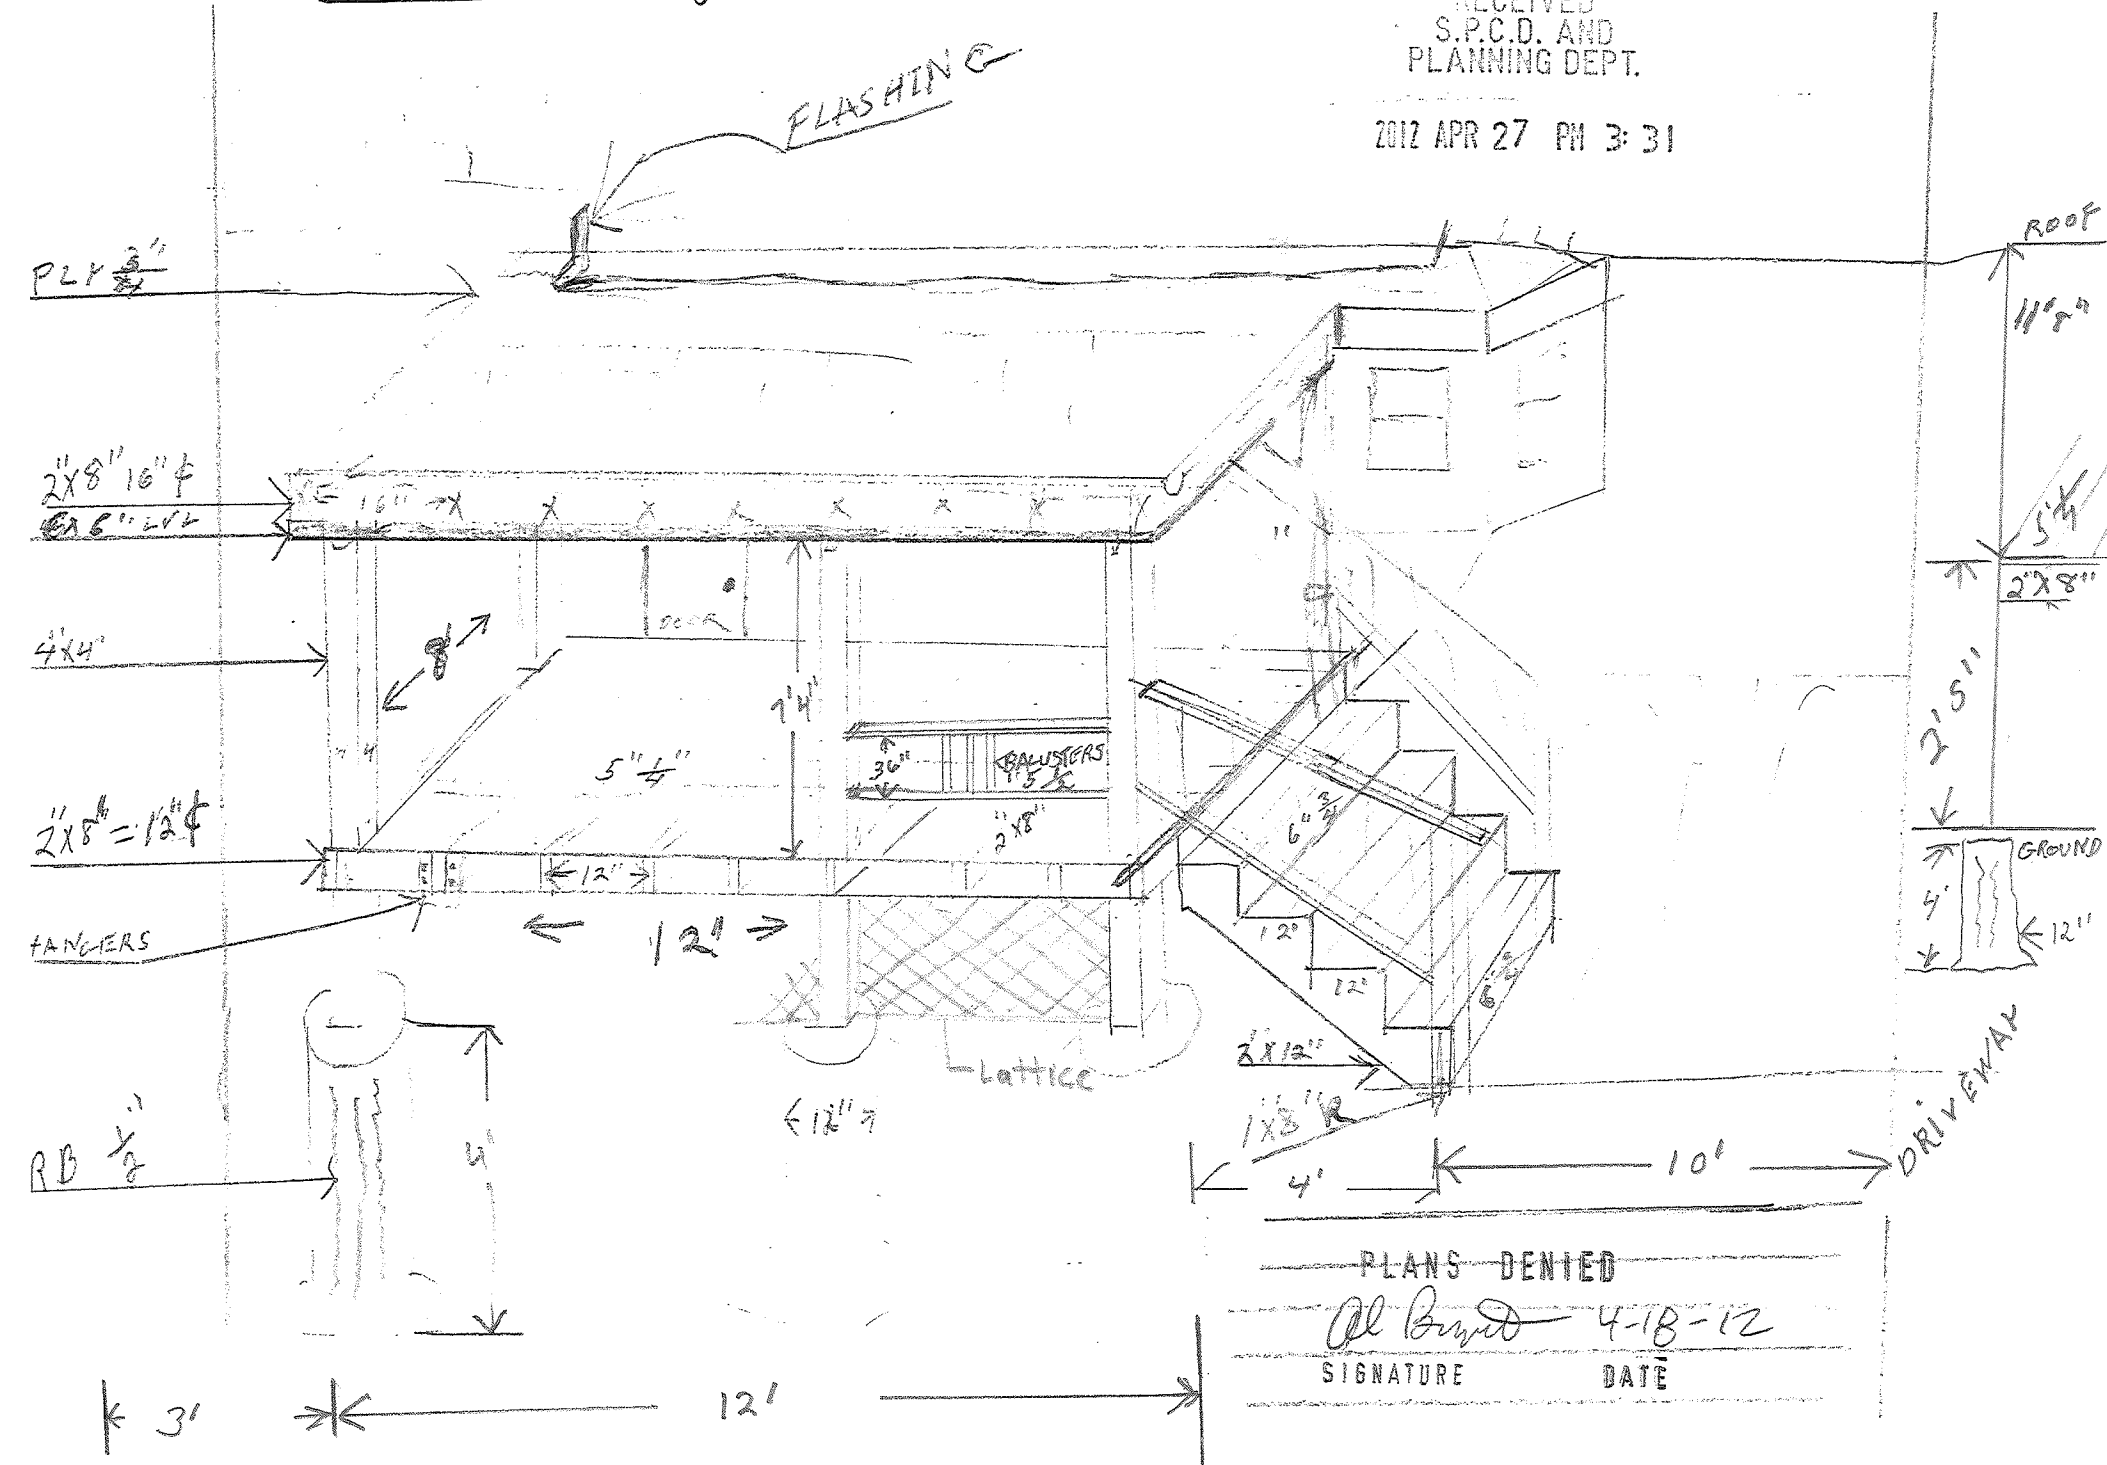

Setback Diagram

RECEIVED
S.P.C.D. AND
PLANNING DEPT.

2012 APR 27 PM 3:38

