



5

PEMBROKE STREET

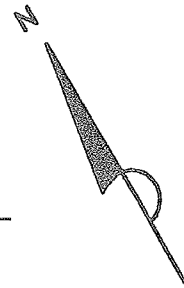


CENTRAL STREET

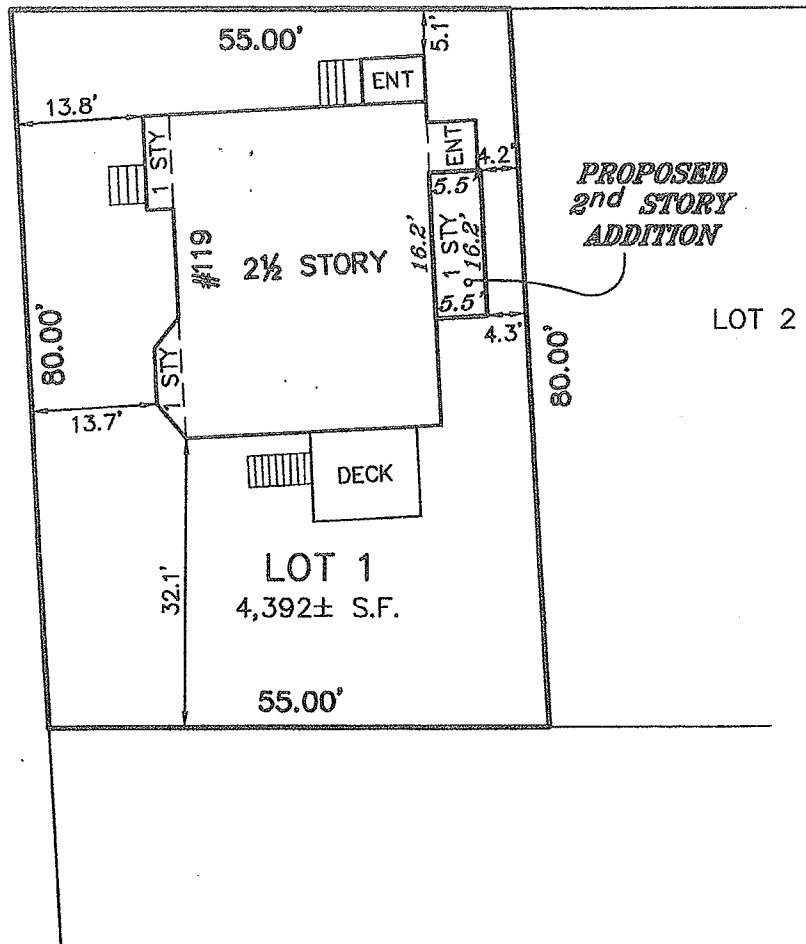


RECEIVED
S.P.C.D. AND
PLANNING DEPT.
2012 JUN 27 PM 4:12

PREPARED FOR: JASON REED

I HEREBY CERTIFY THAT THE BUILDING IS
LOCATED AS SHOWN.

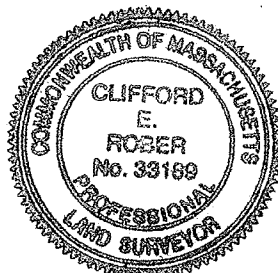

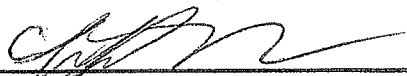
CLIFFORD E. ROBER, PLS DATE 3/29/12

THIS PLAN MAY HAVE BEEN ALTERED IF
THE SIGNATURE IS NOT SIGNED IN BLUE.

PROPOSED PLOT PLAN
#119 CENTRAL STREET
IN
SOMERVILLE, MA
(MIDDLESEX COUNTY)

SCALE: 1" = 20' DATE: 3/29/2012



ROBER SURVEY
1072A MASSACHUSETTS AVENUE
ARLINGTON, MA 02476
(781) 648-5533
3640PP1.DWG


(#1)

FORMERLY OF

ENTIRE BYNES

RECEIVED
S.P.C.D. AND
PLANNING DEPT.

2012 JUL -5 PM 3:48

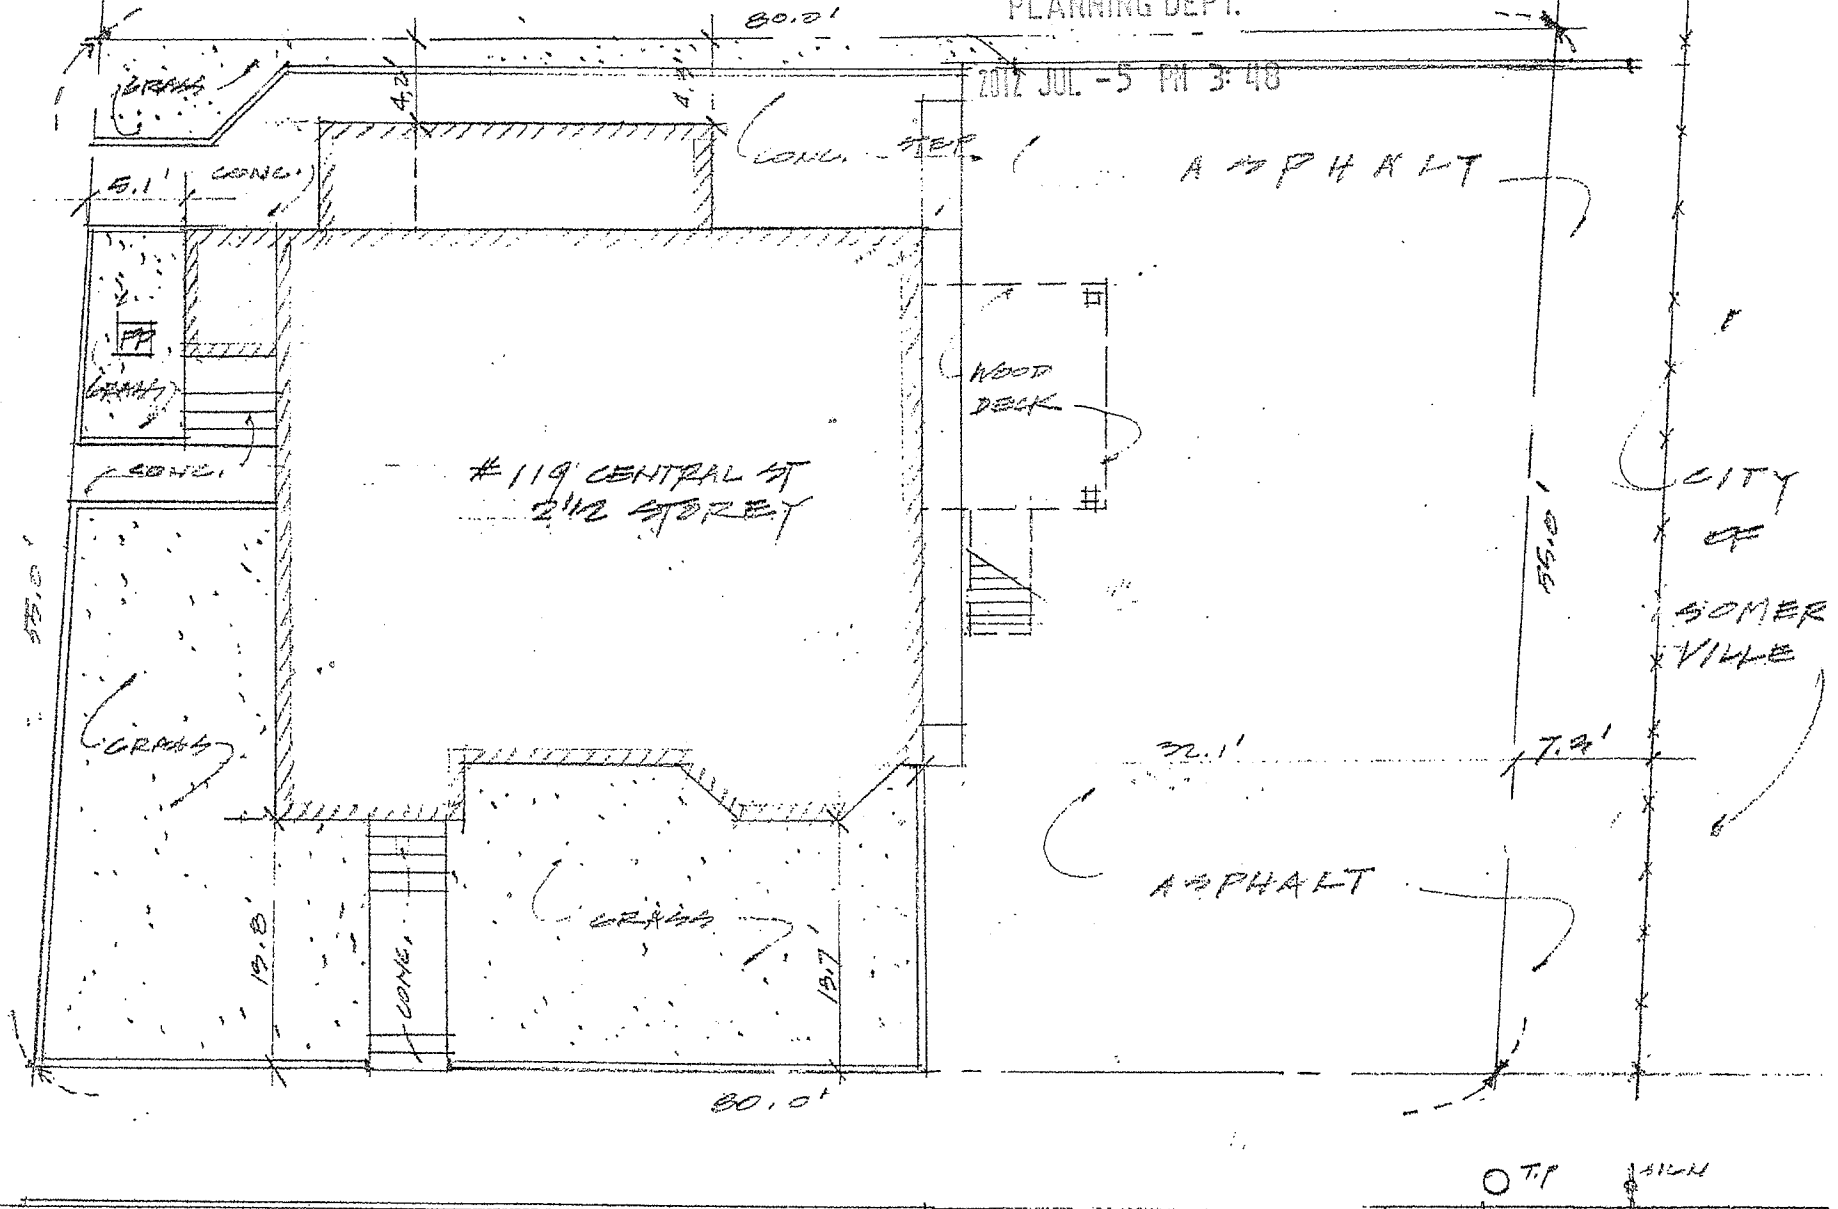

CENTRAL ST.


PROPERTY OF
JASON M. FEED
119 CENTRAL ST
EXISTING CONDITIONS.



Amir Khan

RECEIVED
S.P.C.D. AND
PLANNING DEPT.

2012 JUL -5 PM 3:48

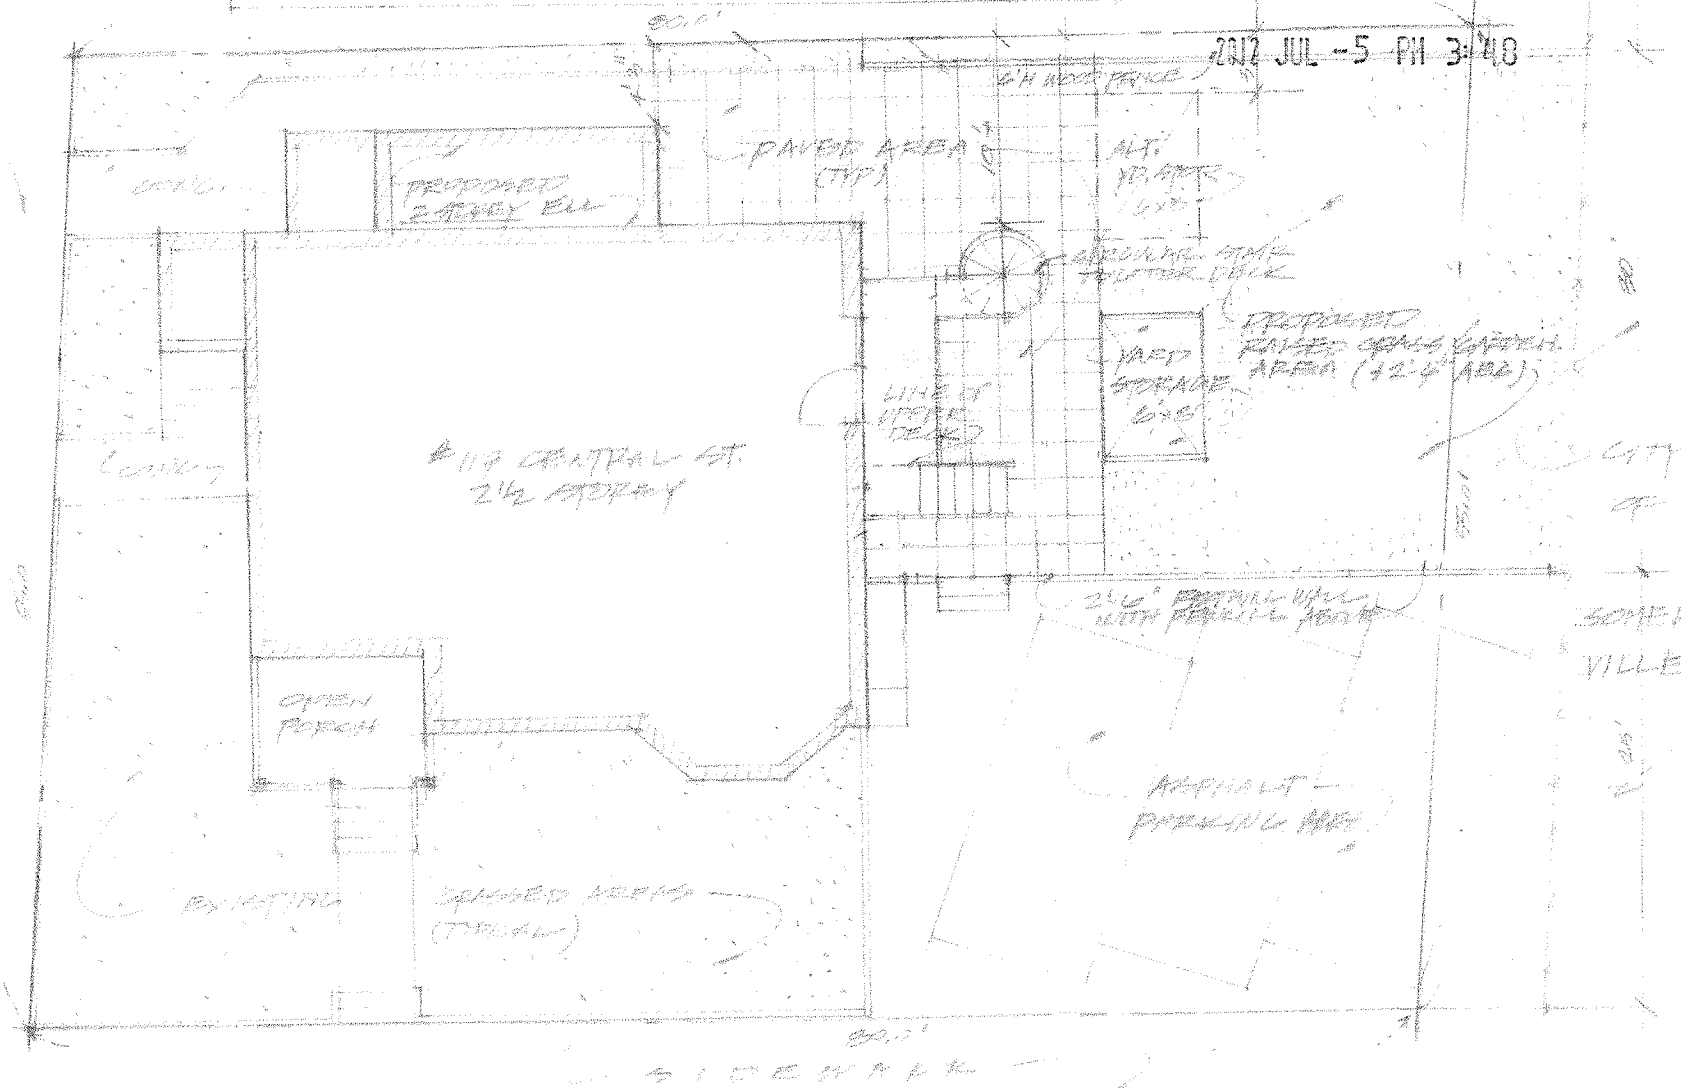


CELESTRA ST
PROPOSED SITE CHANGES
10" = 1'-0"

Property of Jason Reed
119 Central Street
Somerville, MA

RECEIVED
S.P.C.D. AND
PLANNING DEPT.

2012 JUL -5 PM 3:48

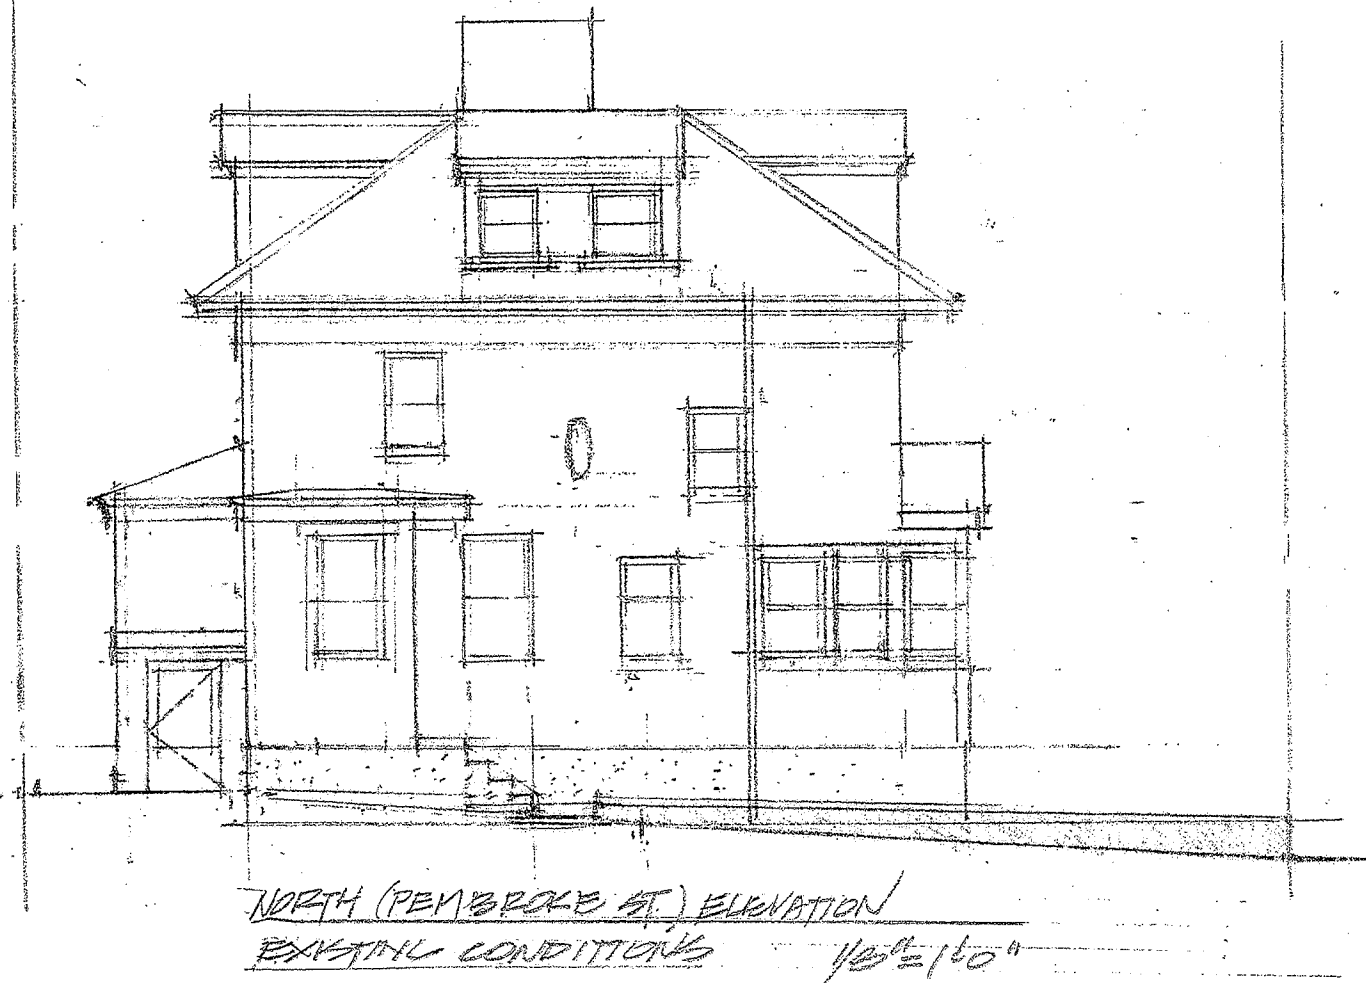

Property of Jason Reed
119 Central Street
Somerville, MA



RECEIVED
S.P.C.D. AND
PLANNING DEPT.

2012 JUL -5 PM 3:48



NORTH (PEMBROKE ST.) ELEVATION
PROPOSED CHANGES 1/0' x 1/0'

Property of Jason Reed
119 Central Street
Somerville, MA

-TT
00

RECEIVED
S.P.C.D. AND
PLANNING DEPT.

2012 JUL -5 PM 3:48



FRONT (CENTRAL ST.) ELEVATION

EXISTING CONDITIONS

1/8" = 1'-0"

Property of Jason Reed
119 Central Street
Somerville, MA



RECEIVED
S.P.C.D. AND
PLANNING DEPT.

2012 JUL -5 PM 3:48



FRONT (CENTRAL ST.) ELEVATION
PROPOSED CHANGES 1/8"=1'-0"

Property of Jason Reed
119 Central Street
Somerville, MA



RECEIVED
S.P.C.D. AND
PLANNING DEPT.

2012 JUL -5 PM 3:48




Property of Jason Reed
119 Central Street
Somerville, MA

1/10/12

RECEIVED
S.P.C.D. AND
PLANNING DEPT.

2012 JUL -5 PM 3:48

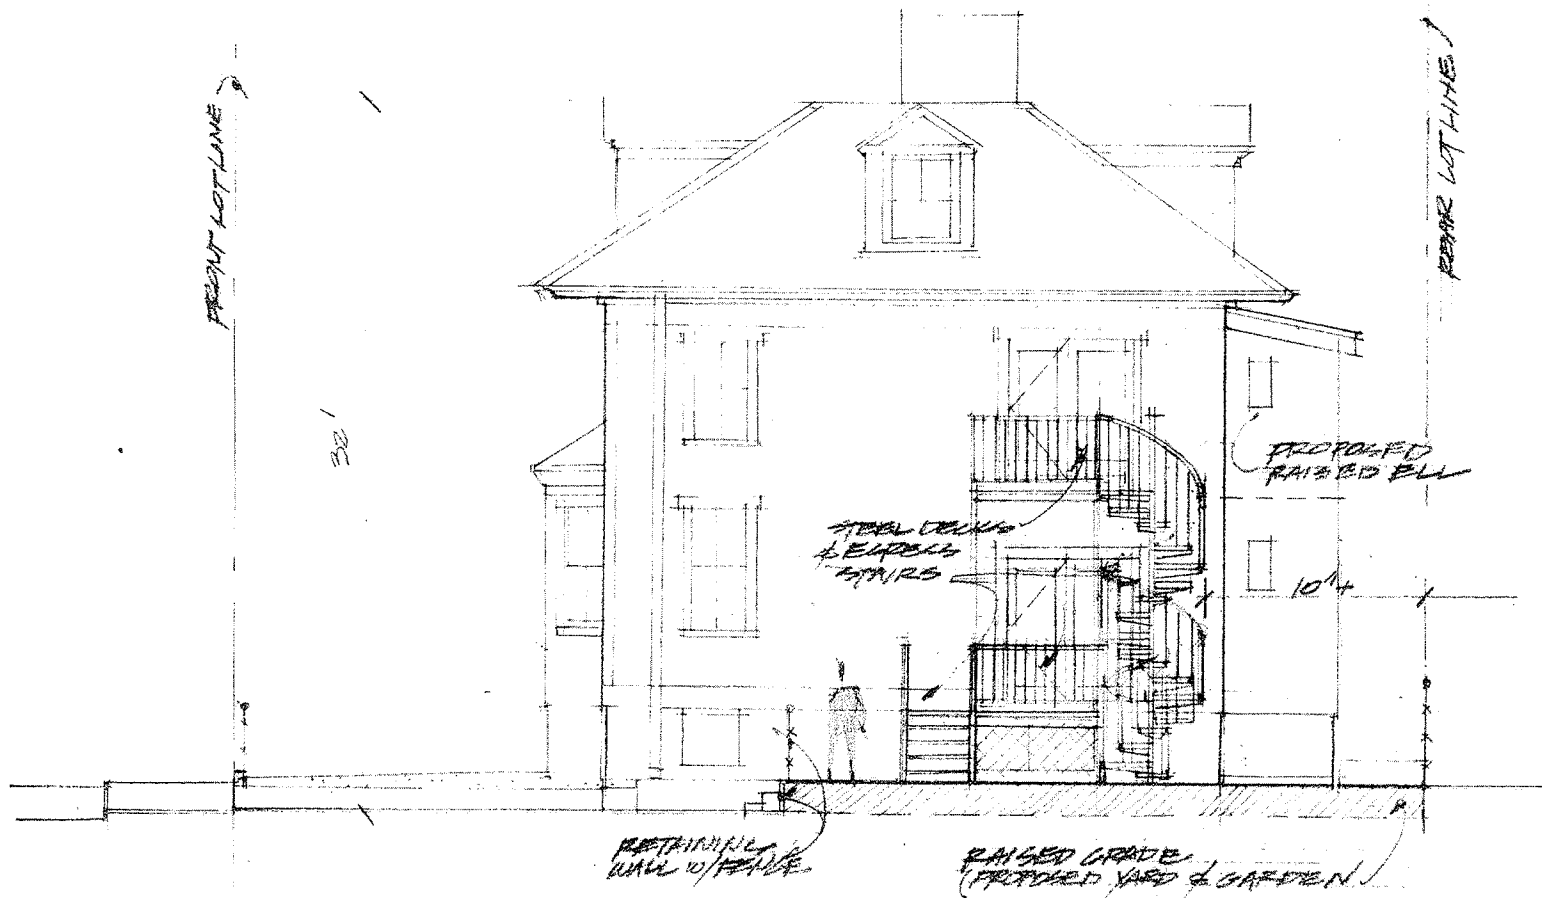

SOUTH ELEVATION

PROPOSED CHANGES


1/8" = 1'-0"

Property of Jason Reed
119 Central Street
Somerville, MA

CAW

RECEIVED
S.P.C.D. AND
PLANNING DEPT.

2012 JUL -5 PM 3:48

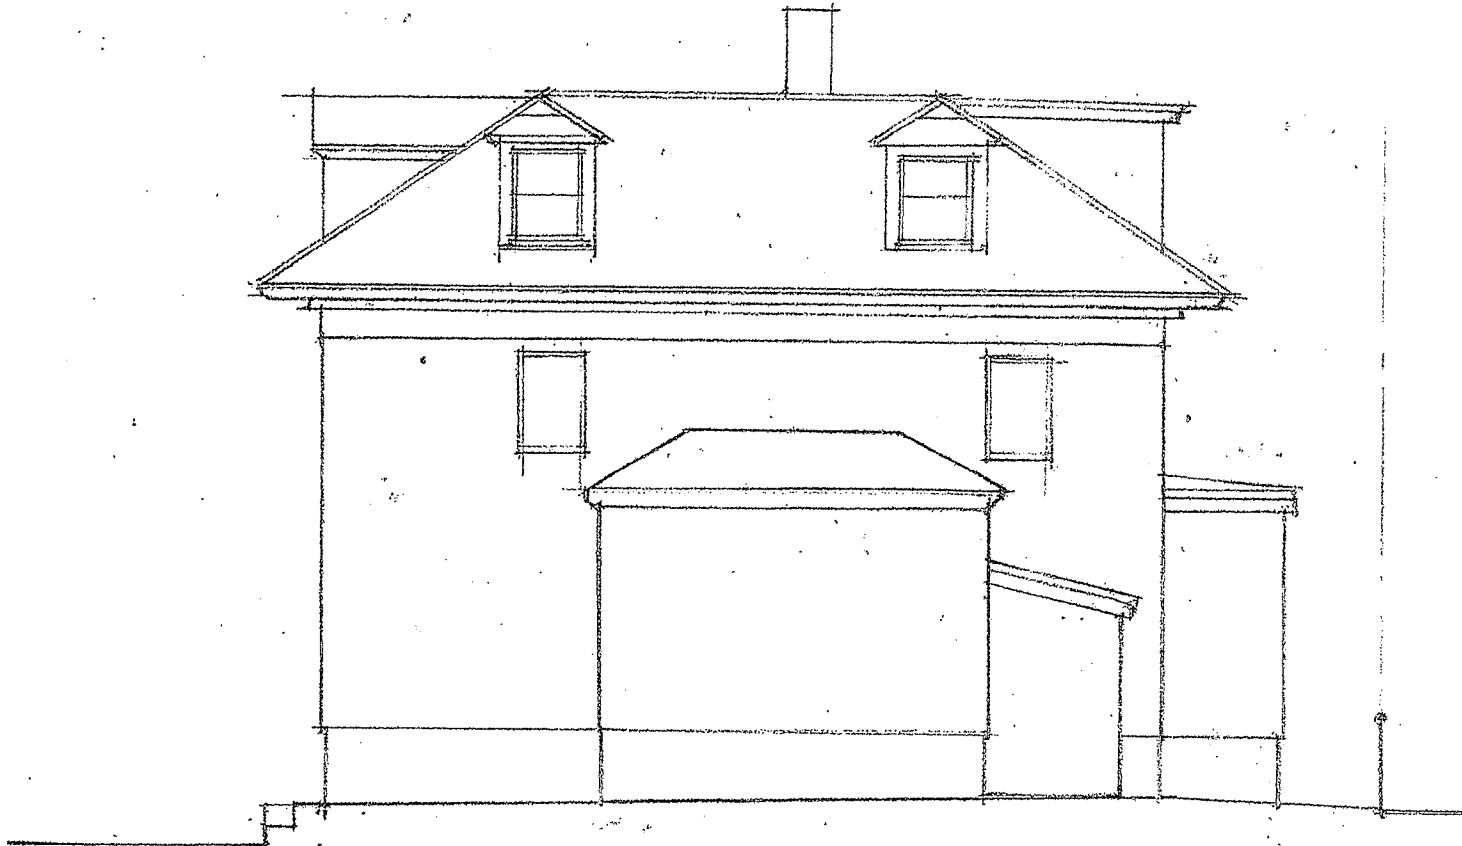

REAR (REAR LOT LINE) ELEVATION


EXISTING CONDITIONS 1/2" = 1'-0"

Property of Jason Reed
119 Central Street
Somerville, MA



RECEIVED
S.P.C.D. AND
PLANNING DEPT.

2012 JUL -5 PM 3:49

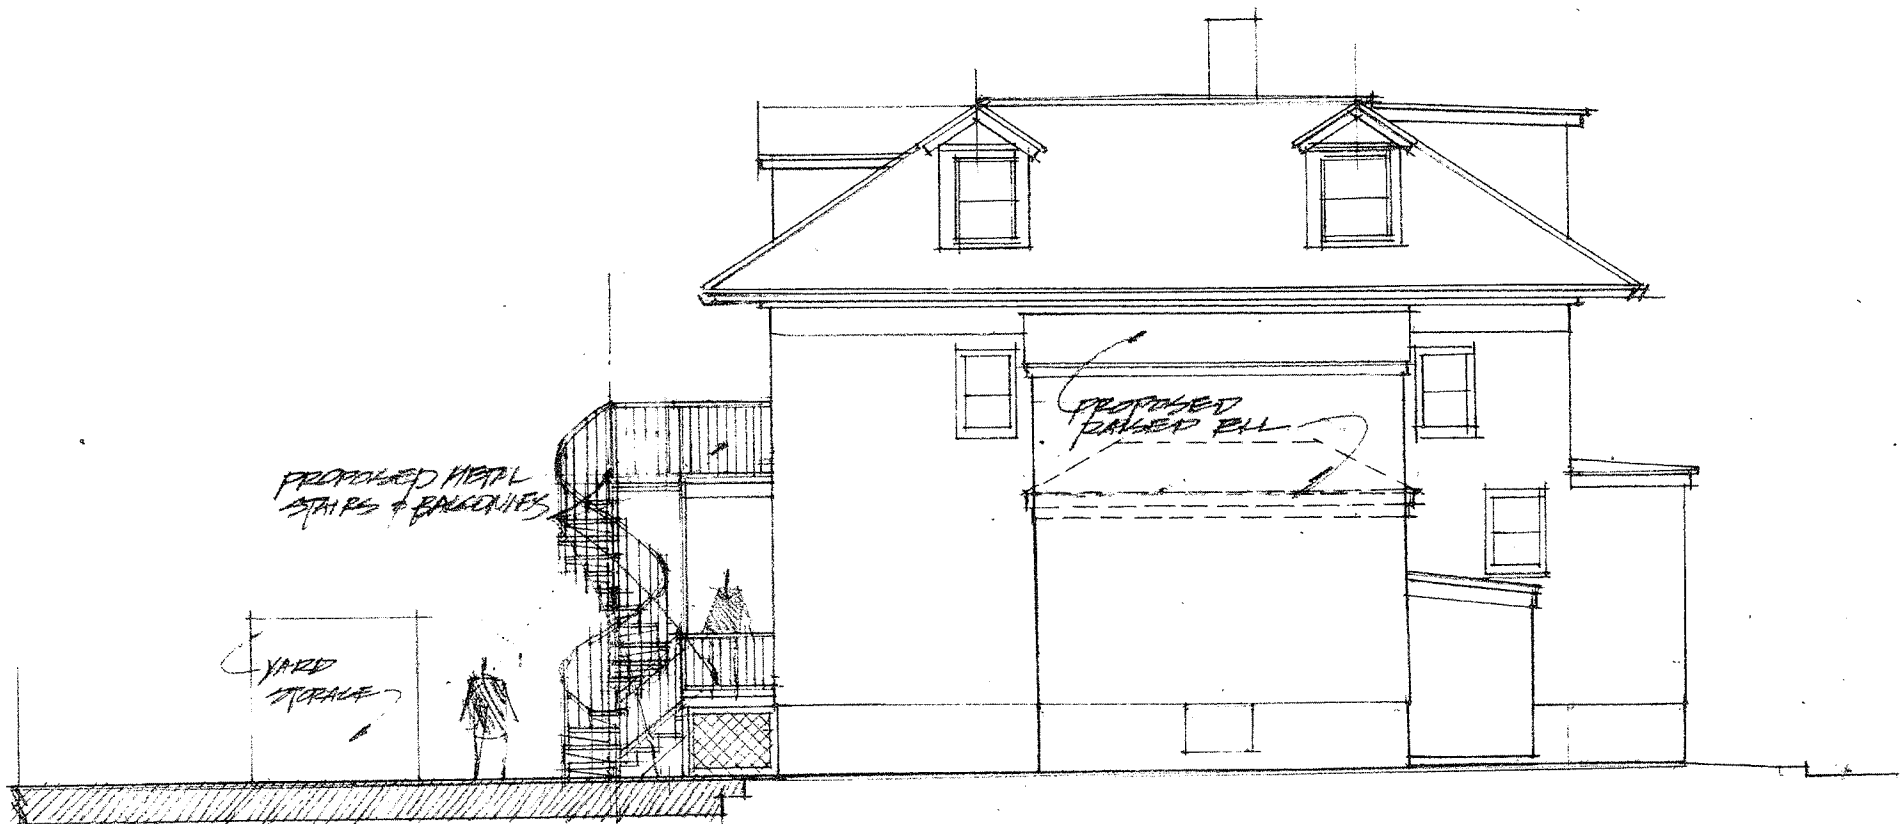

EAST (REAR LOT-LINE) ELEVATION

PROPOSED CHANGES 1/8" = 1'-0"

Property of Jason Reed
119 Central Street
Somerville, MA





RECEIVED
S.P.C.D. AND
PLANNING DEPT.
2012 JUL -5 PM 3:49



119 CAMPAL
ST. 2ND FL. EXT.
10-11-12



RECEIVED
S.P.C.D. AND
PLANNING DEPT.

2012 JUL -5 PM 3:49



2012 JUL -5 PM 3:49

SHIPPING &
RECEIVING
IN REAR

ATTENTION ALL DRIVERS
 THE FORDS HAVE A
 NEW SET OF WHEELS
 FOR YOU TO CHOOSE
 FROM. THE FORDS
 A COLLECTION OF 5 MODELS
 WITH 40 DESIGNS. CHOOSE YOURS.

RECEIVED
S.P.C.D. AND
PLANNING DEPT.

2012 JUL -5 PM 3:49

