
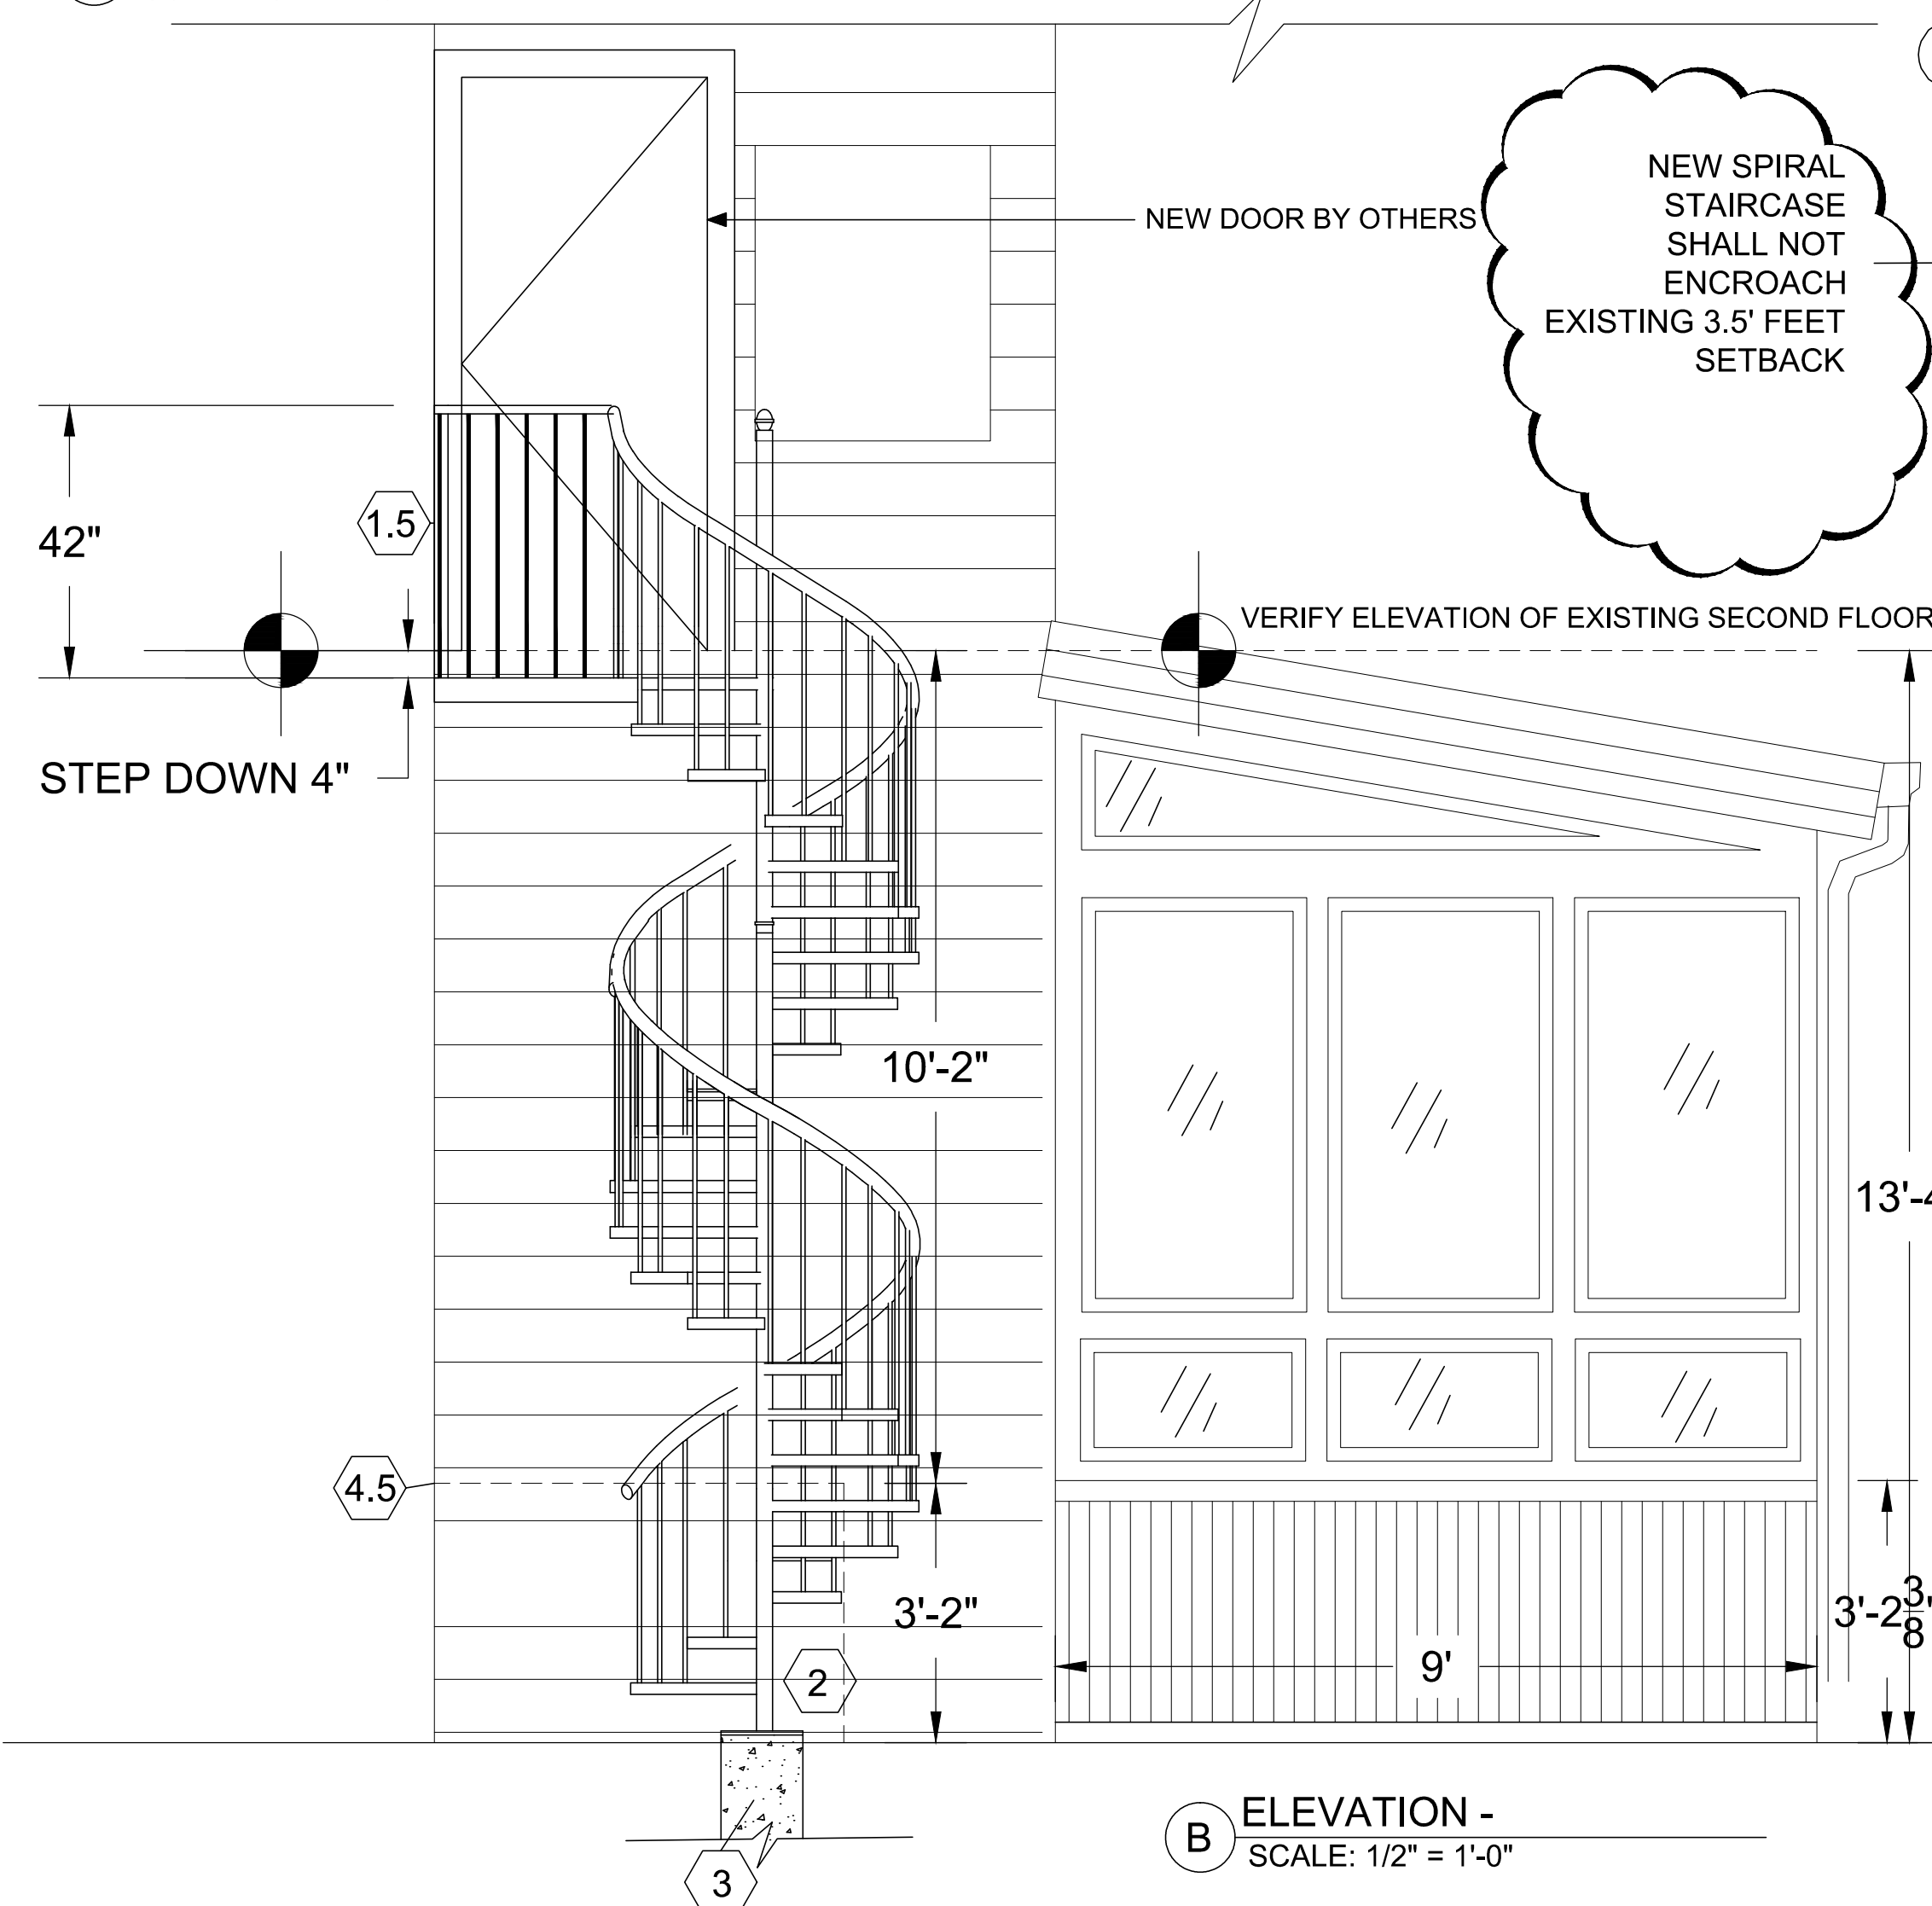




A PLAN - COMPOSITE DRAWING INDICATING NEW SPIRAL STAIR
SCALE: 1/2" = 1'-0"

1 TYPICAL DETAILS
SCALE: NOT TO SCALE

2 TYPICAL DETAIL OF COLUMN BASE CONNECTION TO NEW SONOTUBE
SCALE: NOT TO SCALE

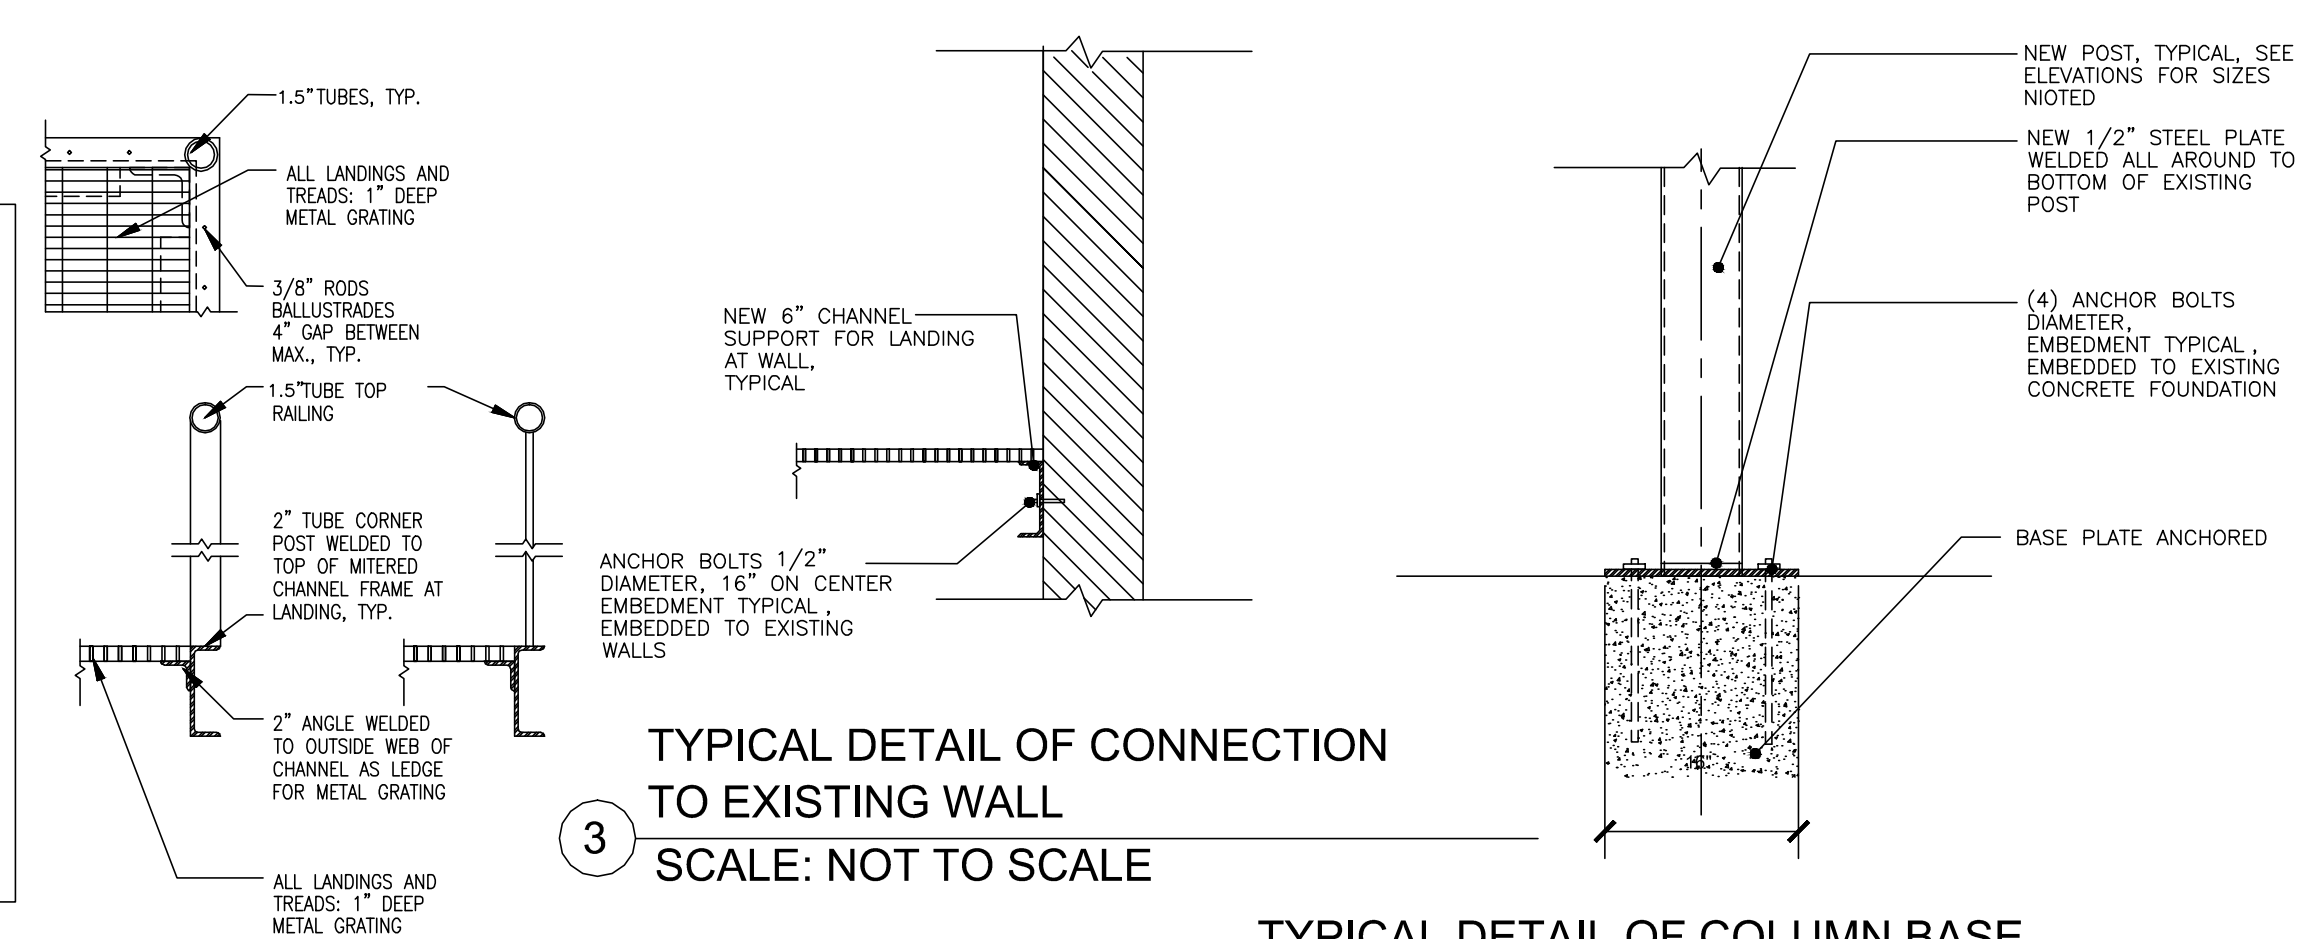

B ELEVATION -
SCALE: 1/2" = 1'-0"

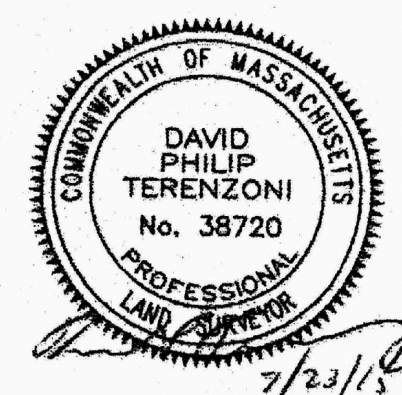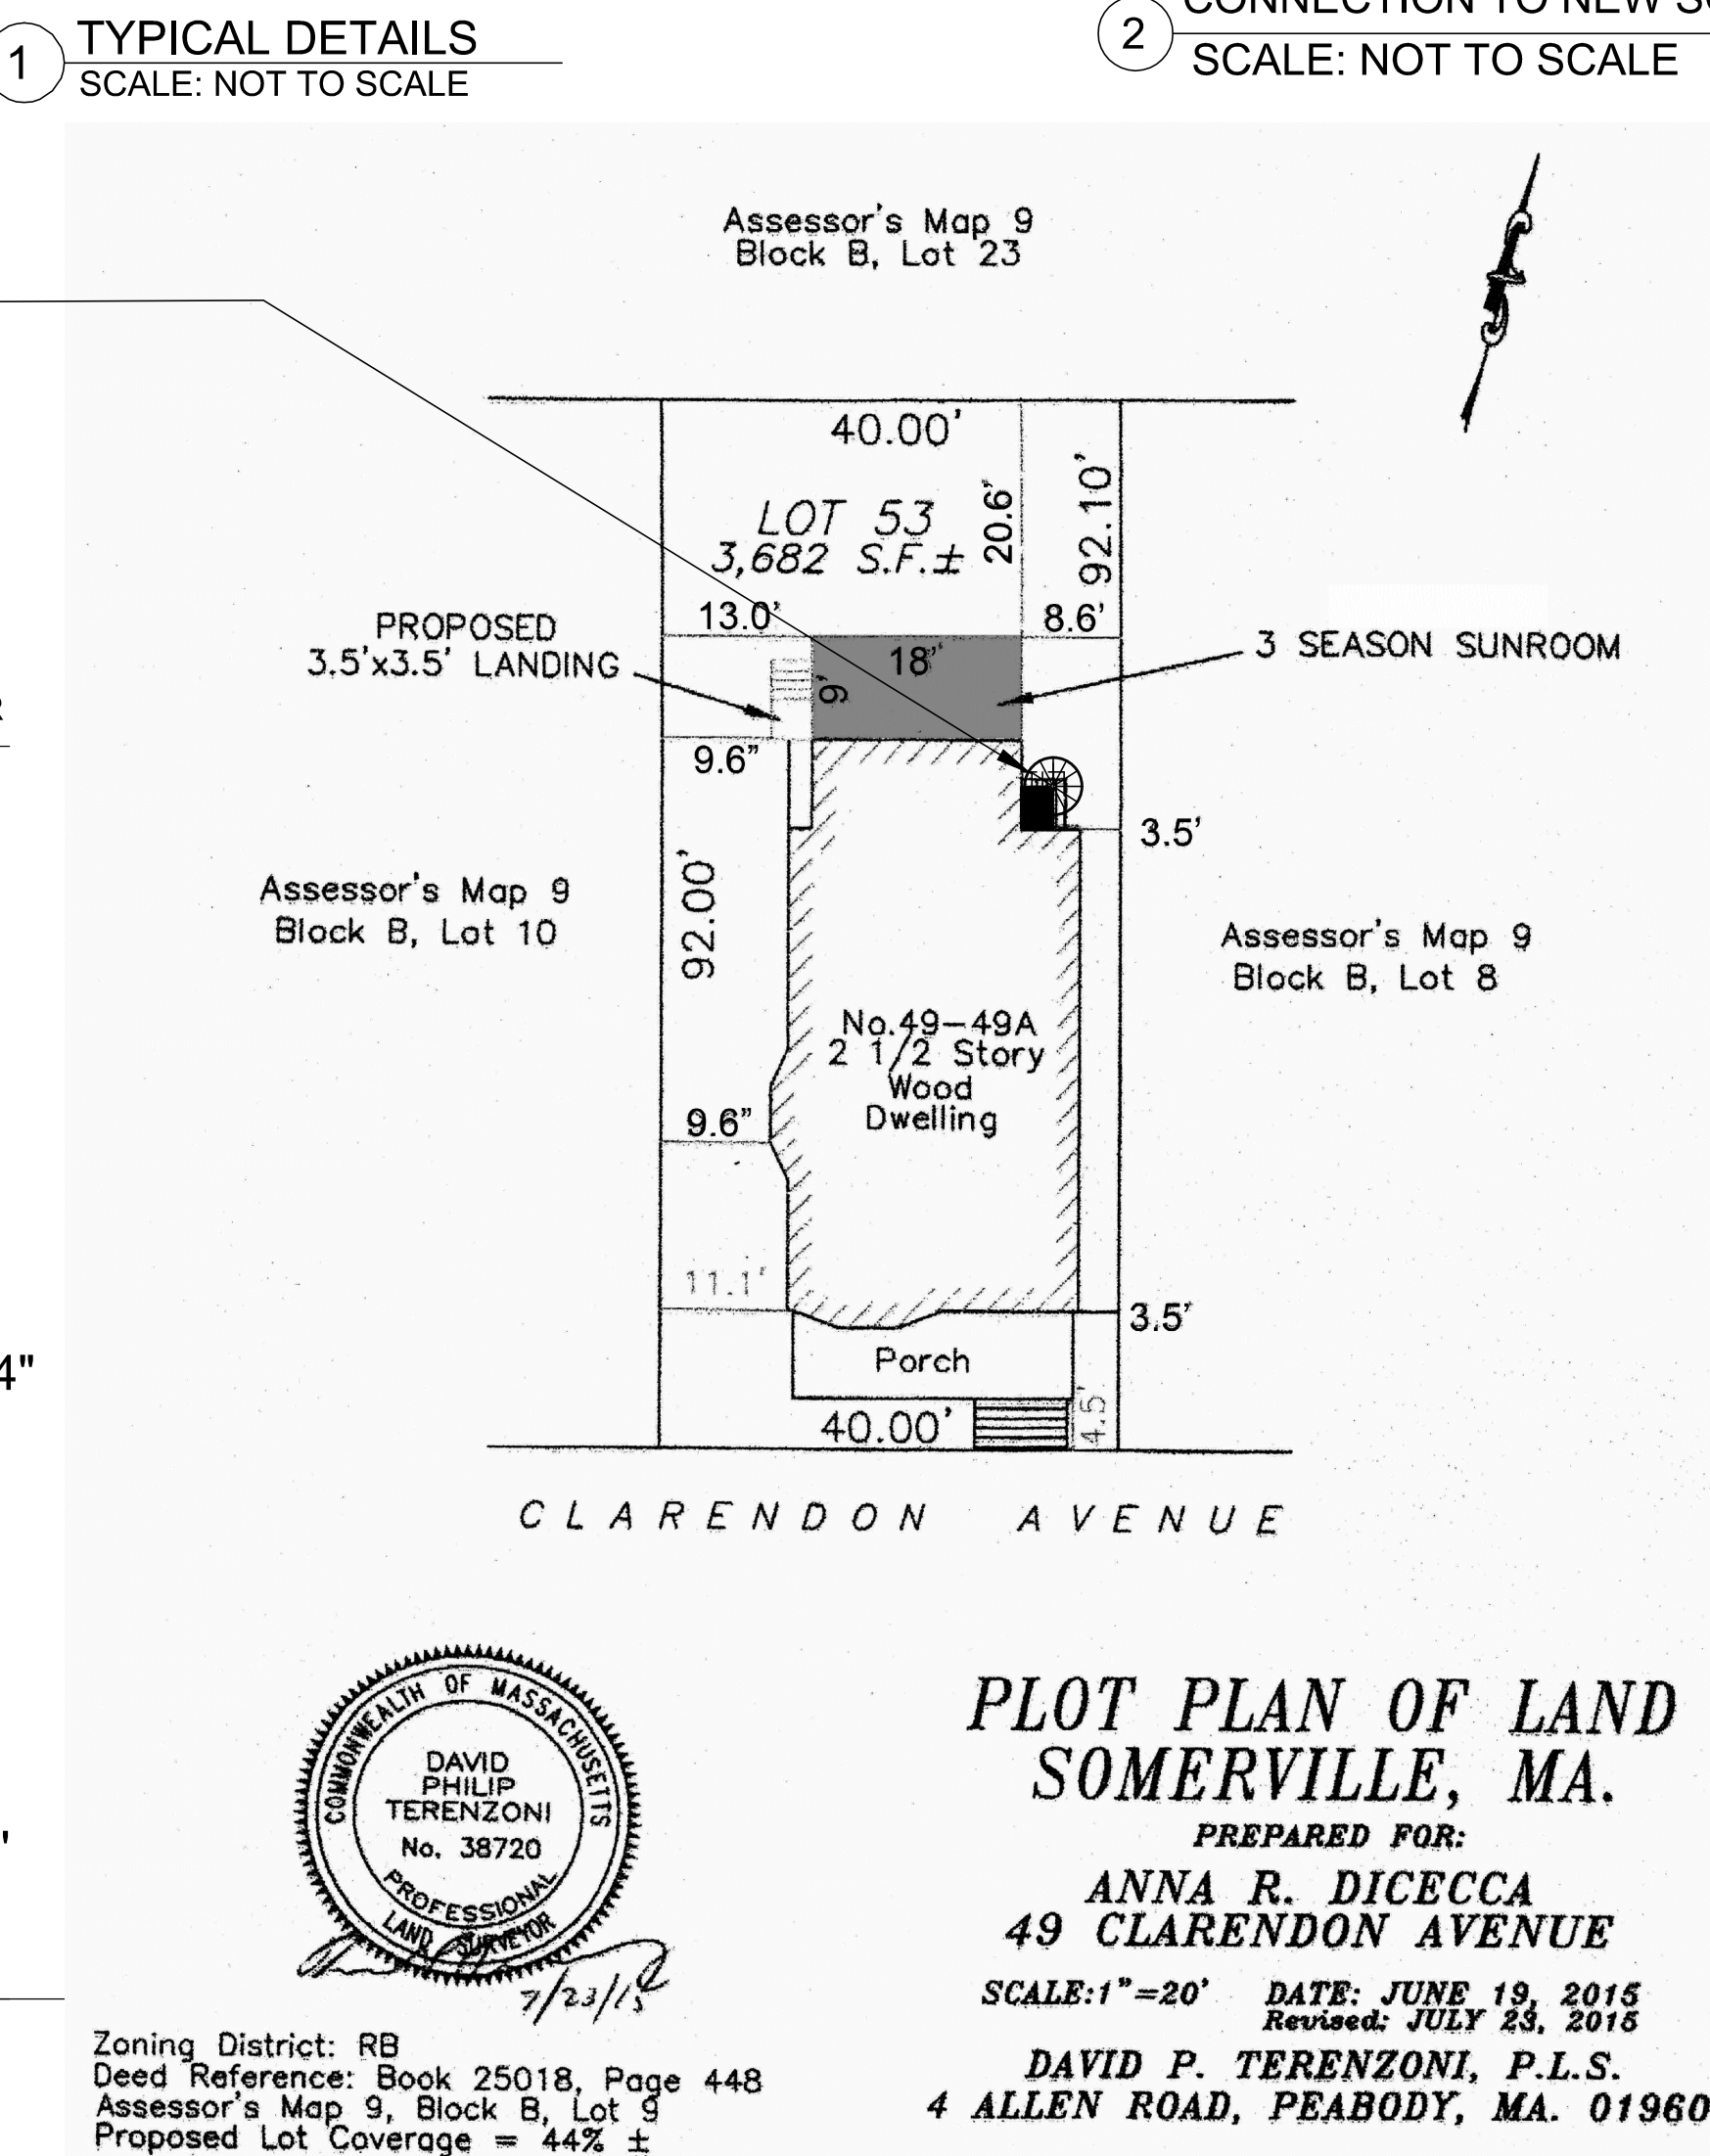

Zoning District: RB
Deed Reference: Book 25018, Page 448
Assessor's Map 9, Block B, Lot 9
Proposed Lot Coverage = 44% ±

PLOT PLAN OF LAND
SOMERVILLE, MA.

PREPARED FOR:

ANNA R. DICECCA
49 CLARENDON AVENUE

SCALE: 1" = 20' DATE: JUNE 19, 2015
Revised: JULY 23, 2015

DAVID P. TEREZONI, P.L.S.
4 ALLEN ROAD, PEABODY, MA. 01960

AMERICAN DESIGN IRON WORKS
43 Crescent St, Everett, MA 02149
(617) 387-5753
General Note

DRAWINGS ARE NOT NECESSARILY TO SCALE. ALL DIMENSIONS SHOULD BE VERIFIED ON SITE. THE CONTRACTOR SHALL VERIFY ALL DIMENSIONS AND SHALL REPORT TO THE ARCHITECT ANY DISCREPANCIES AND/OR VARIANCES TO THOSE NOTED BEFORE PROCEEDING WITH ANY CONSTRUCTION.

FIRE ESCAPE SPIRAL STAIRCASE
49 CLARENDON AVE.
SOMERVILLE, MA

Architect:



6/14/16

A100