


1 SITE PLAN EXISTING
SCALE: 1/8" = 1'-0"

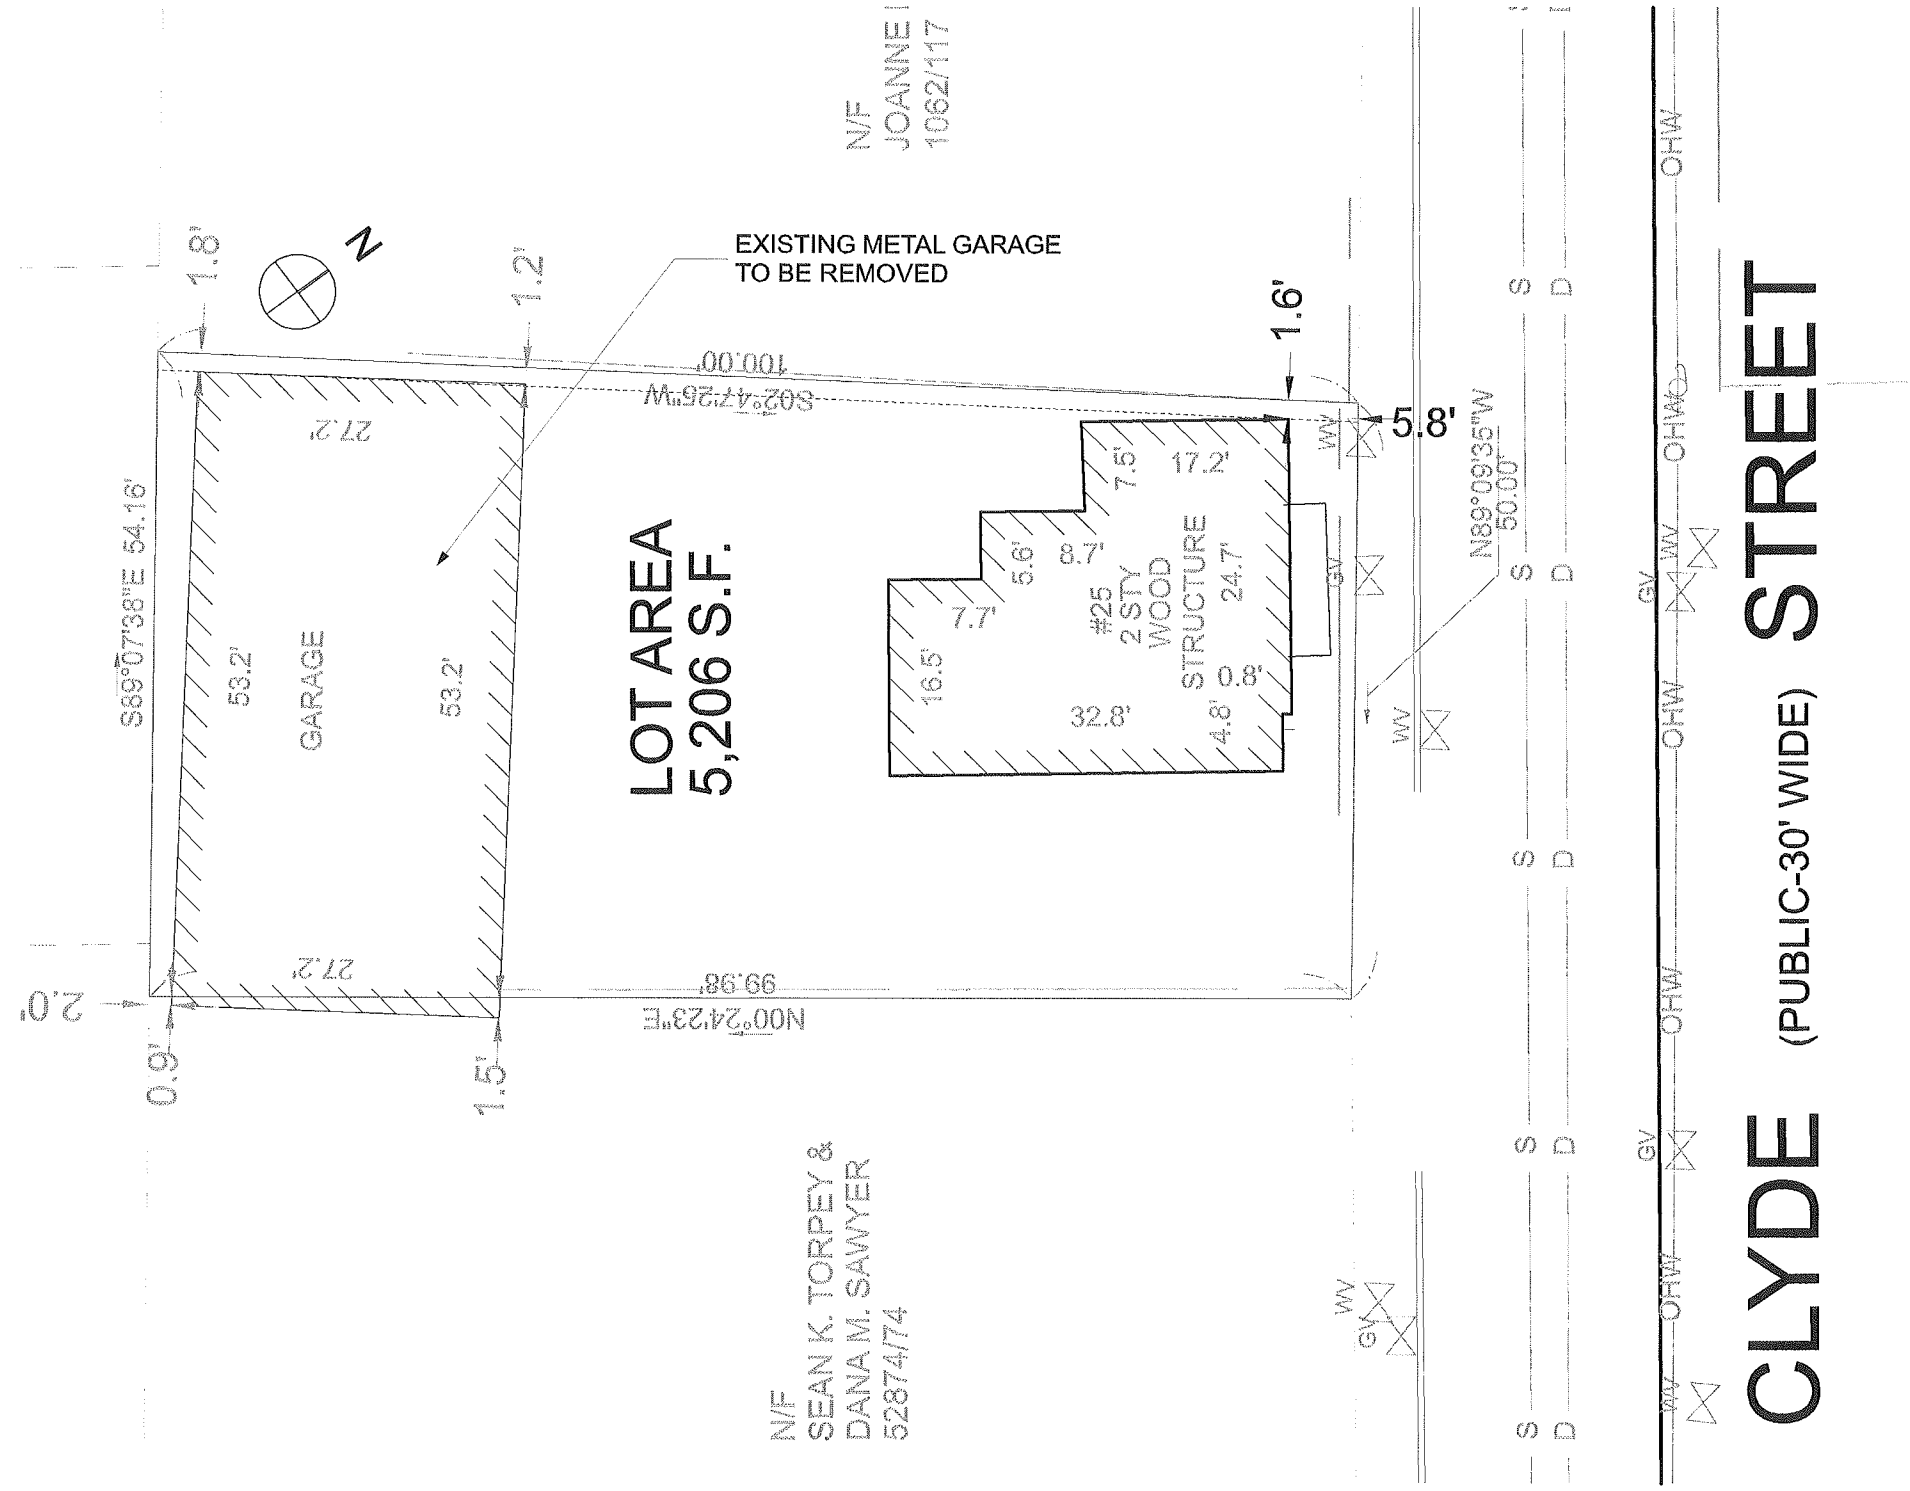


L-1

Proposed Renovation & Addition
25 Clyde Street
Somerville, Massachusetts

Title: SITE PLAN EXISTING
Scale: As Noted
Date: 05.16.2012 NOT FOR CONSTRUCTION

Hammer Architects
21 Bishop Allen Drive
Cambridge, MA 02139
617.876.5121

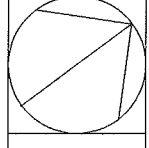

RECEIVED
S.P.C.D. AND
PLANNING DEPT.
2012 MAY 18 PM 12: 55


2012 MAY 18 PM 12:55

Hammer Architects
21 Bishop Allen Drive
Cambridge, MA 02139
617.876.5121

Title: SITE PLAN PROPOSED
Scale: As Noted
Date: 05.16.2012 NOT FOR CONSTRUCTION

Proposed Renovation &
Addition
25 Clyde Street
Somerville, Massachusetts

L-2

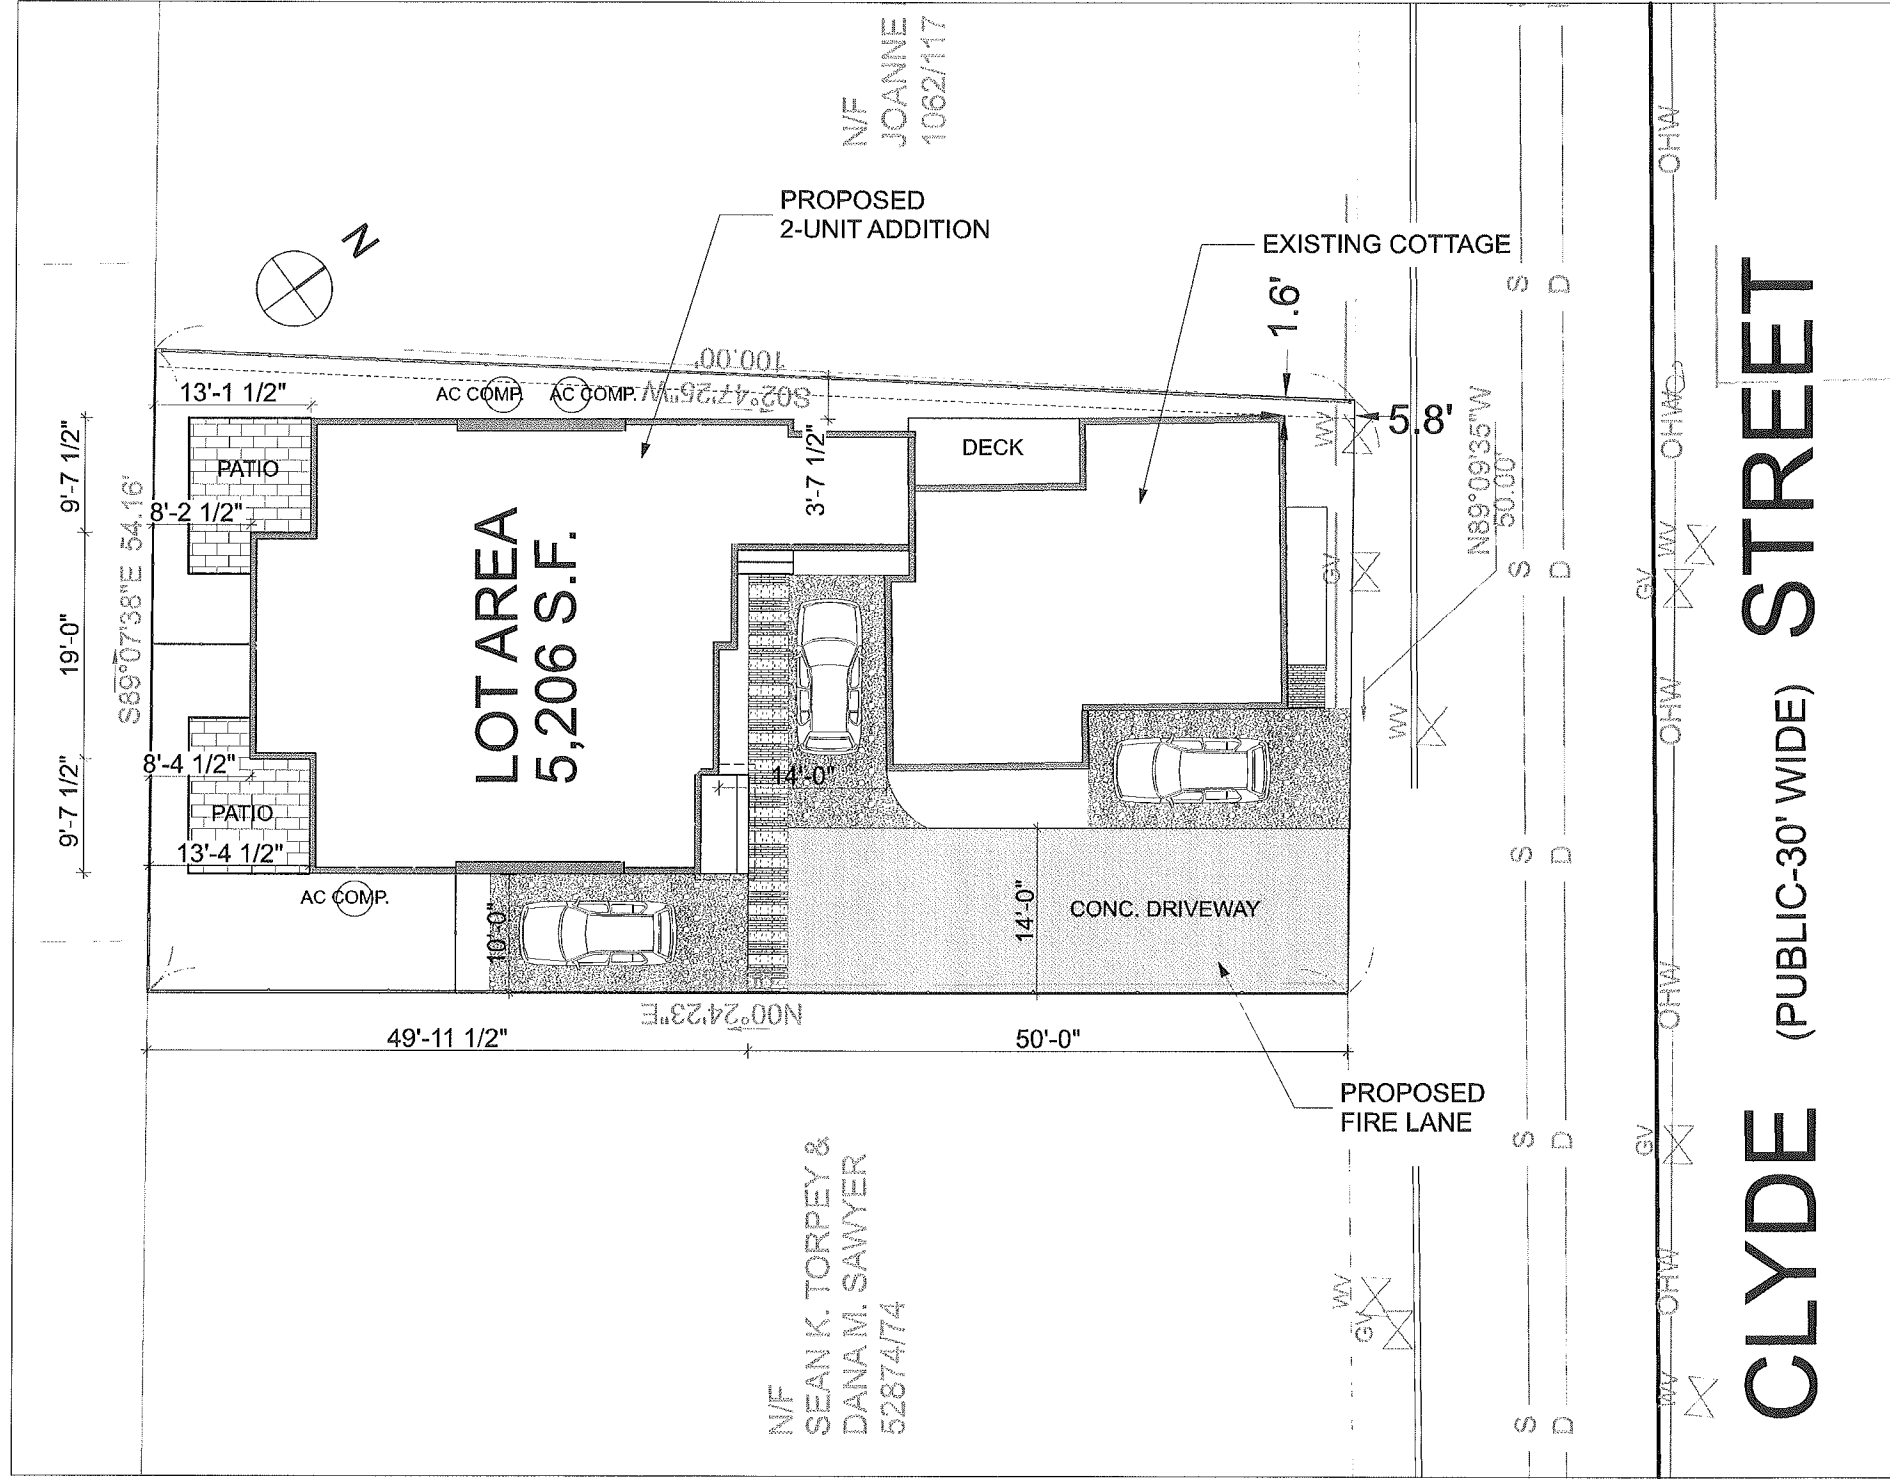


1 SITE PLAN PROPOSED
SCALE: 1/8" = 1'-0"

N/F
SEAN K. TORPEY &
DANAM. SAVYER
52874/74

N/F
JOANNE
1062/117

RECEIVED
S.P.C.D. AND
PLANNING DEPT.
2012 MAY 18 PM 12:55

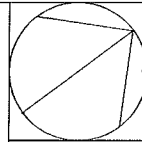


Hammer Architects
21 Bishop Allen Drive
Cambridge, MA 02139
617.876.5121


Title: LANDSCAPE PLAN
Scale: As Noted
Date: 05.16.2012 NOT FOR CONSTRUCTION

Proposed Renovation &
Addition
25 Clyde Street
Somerville, Massachusetts

L-3

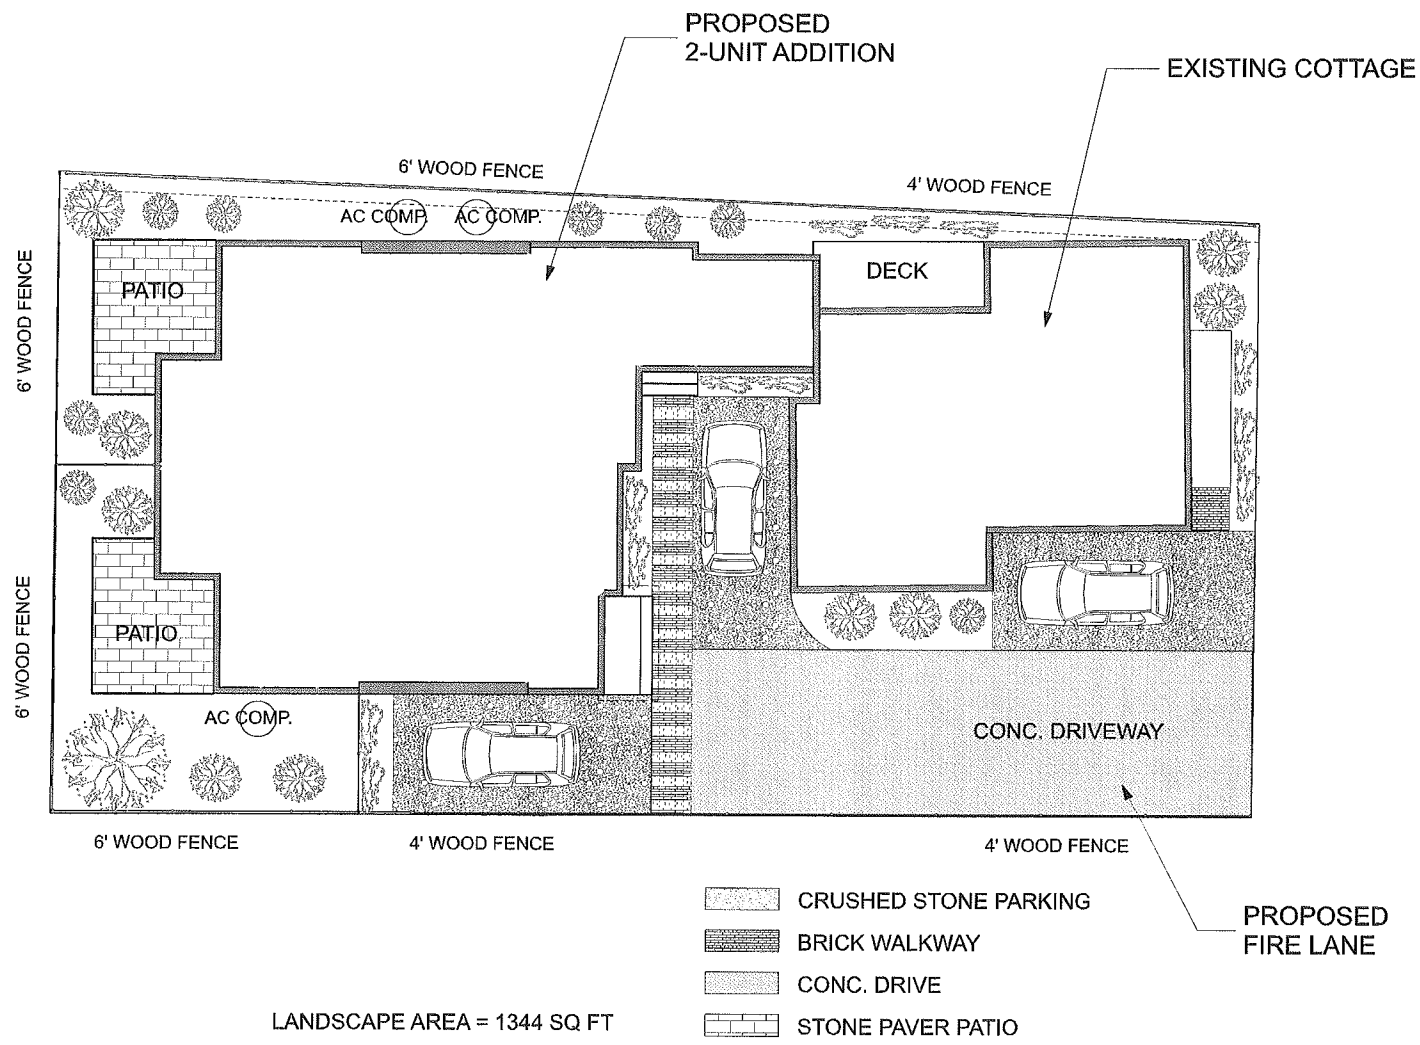

1 LANDSCAPE PLAN
SCALE: 1/8" = 1'-0"

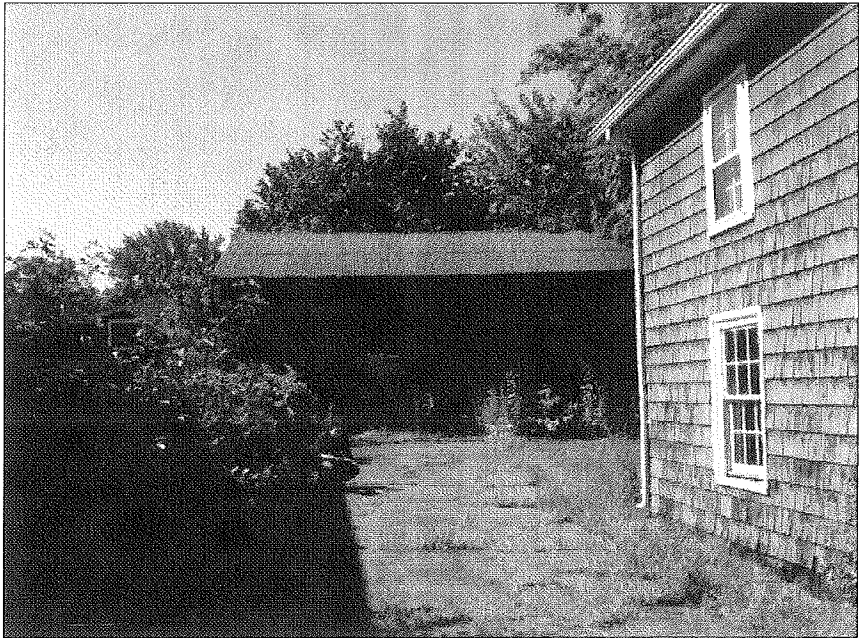

RECEIVED
S.P.C.D. AND
PLANNING DEPT.

2012 MAY 18 PM 12:55

Hammer Architects
21 Bishop Allen Drive
Cambridge, MA 02139
617.876.5121

Title: EXISTING SITE PHOTOS
Scale: As Noted
Date: 05.16.2012 NOT FOR CONSTRUCTION

Proposed Renovation &
Addition
25 Clyde Street
Somerville, Massachusetts

A-1



A-2

Proposed Renovation &
Addition
25 Clyde Street
Somerville, Massachusetts

Title: PROPOSED 3D VIEWS
Scale: As Noted
Date: 05.16.2012 NOT FOR CONSTRUCTION

Hammer Architects
21 Bishop Allen Drive
Cambridge, MA 02139
617.876.5121

RECEIVED
S.P.C.D. AND
PLANNING DEPT.

2012 MAY 18 PM 12:55



A-3

Proposed Renovation &
Addition
25 Clyde Street
Somerville, Massachusetts

Title: PROPOSED 3D VIEWS
Scale: As Noted
Date: 05.16.2012 NOT FOR CONSTRUCTION

Hammer Architects
21 Bishop Allen Drive
Cambridge, MA 02139
617.876.5121

RECEIVED
S.P.C.D. AND
PLANNING DEPT.
2012 MAY 18 PM 12: 55

RECEIVED
S.P.C.D. AND
PLANNING DEPT.

2012 MAY 18 PM 12:55

Hammer Architects
21 Bishop Allen Drive
Cambridge, MA 02139
617.876.5121

Title: PROPOSED SITE ELEVATIONS
Scale: As Noted
Date: 05.16.2012 NOT FOR CONSTRUCTION

Proposed Renovation &
Addition
25 Clyde Street
Somerville, Massachusetts

A-4




1 EAST SITE ELEVATION
SCALE: 3/16" = 1'-0"



2 WEST SITE ELEVATION
SCALE: 3/16" = 1'-0"

2012 MAY 18 PM 12: 55

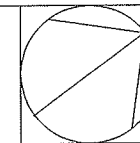


Hammer Architects
21 Bishop Allen Drive
Cambridge, MA 02139
617.876.5121


Title: COTTAGE PLANS
Scale: As Noted
Date: 05.16.2012 NOT FOR CONSTRUCTION

Proposed Renovation &
Addition
25 Clyde Street
Somerville, Massachusetts



A-5

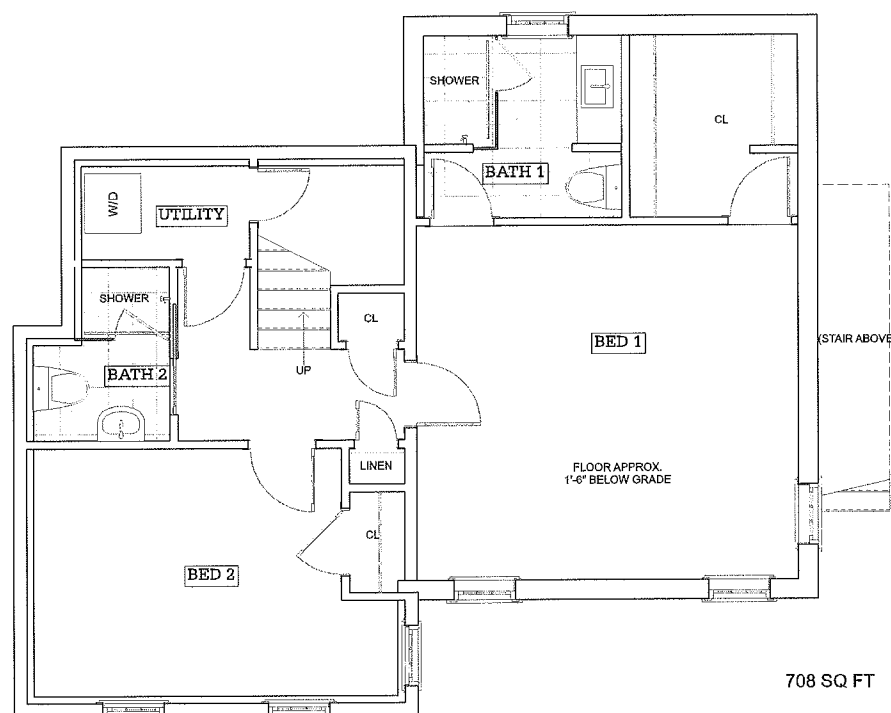

1 LOWER LEVEL
SCALE: 1/4" = 1'-0"

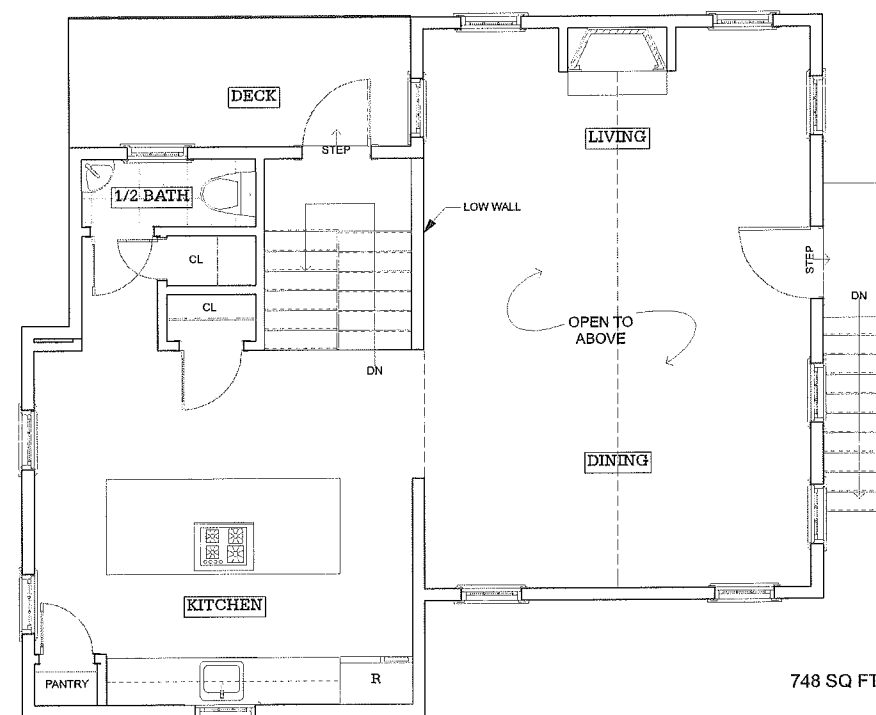

2 FIRST FLOOR
SCALE: 1/4" = 1'-0"

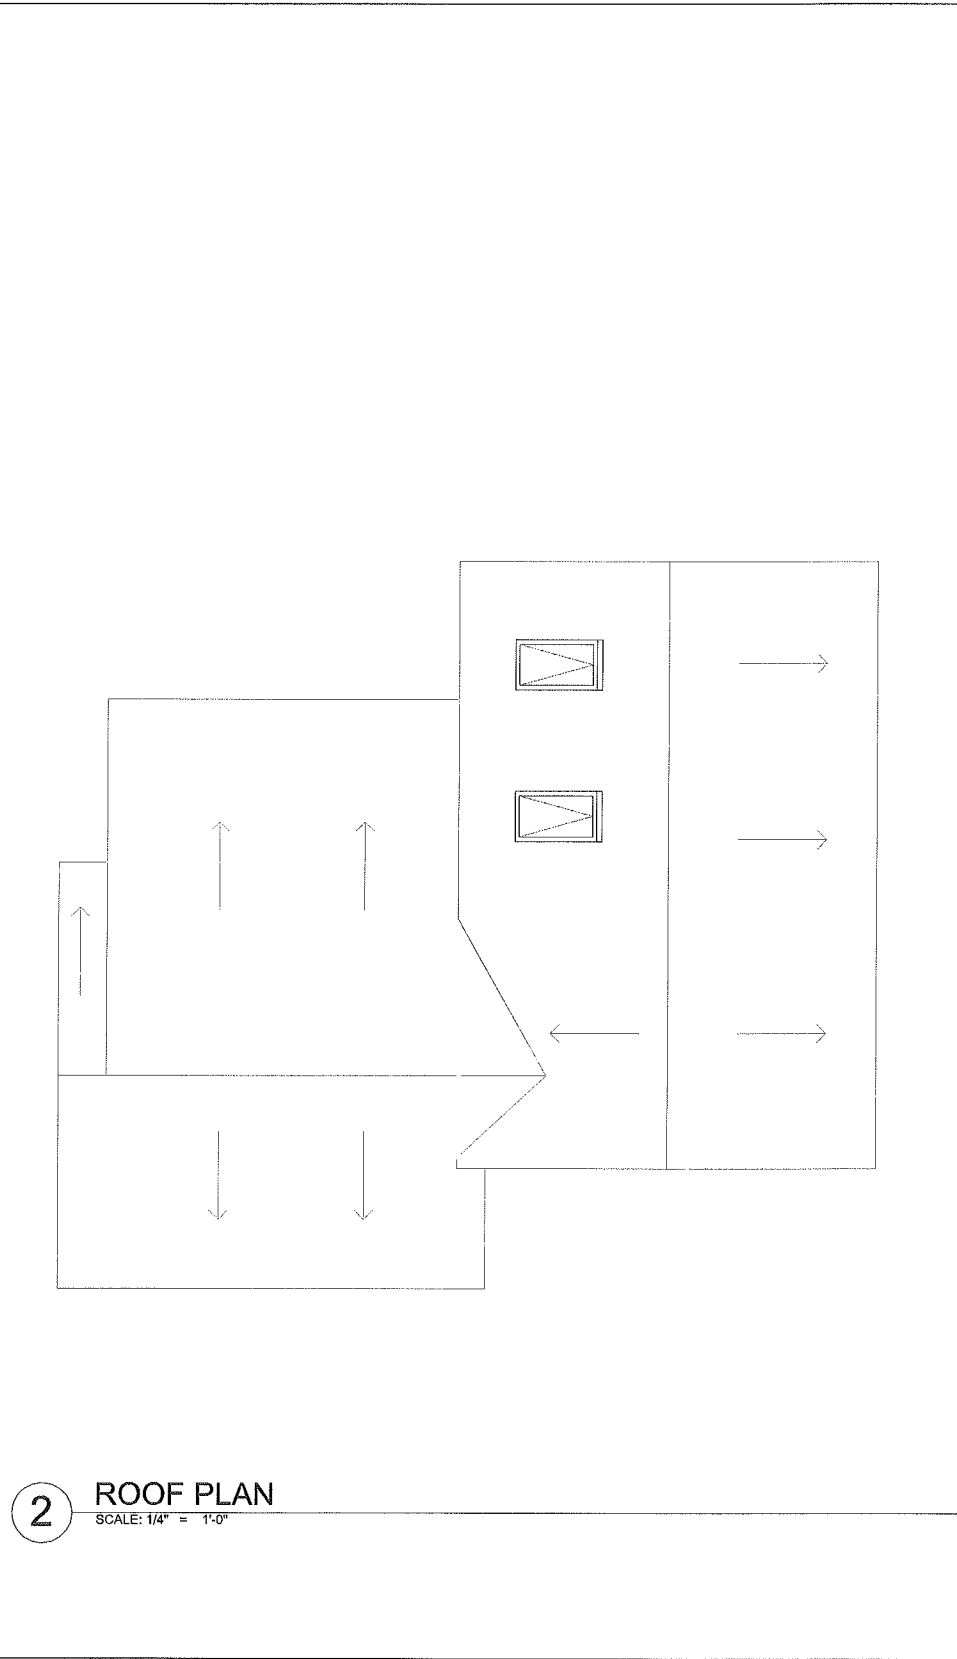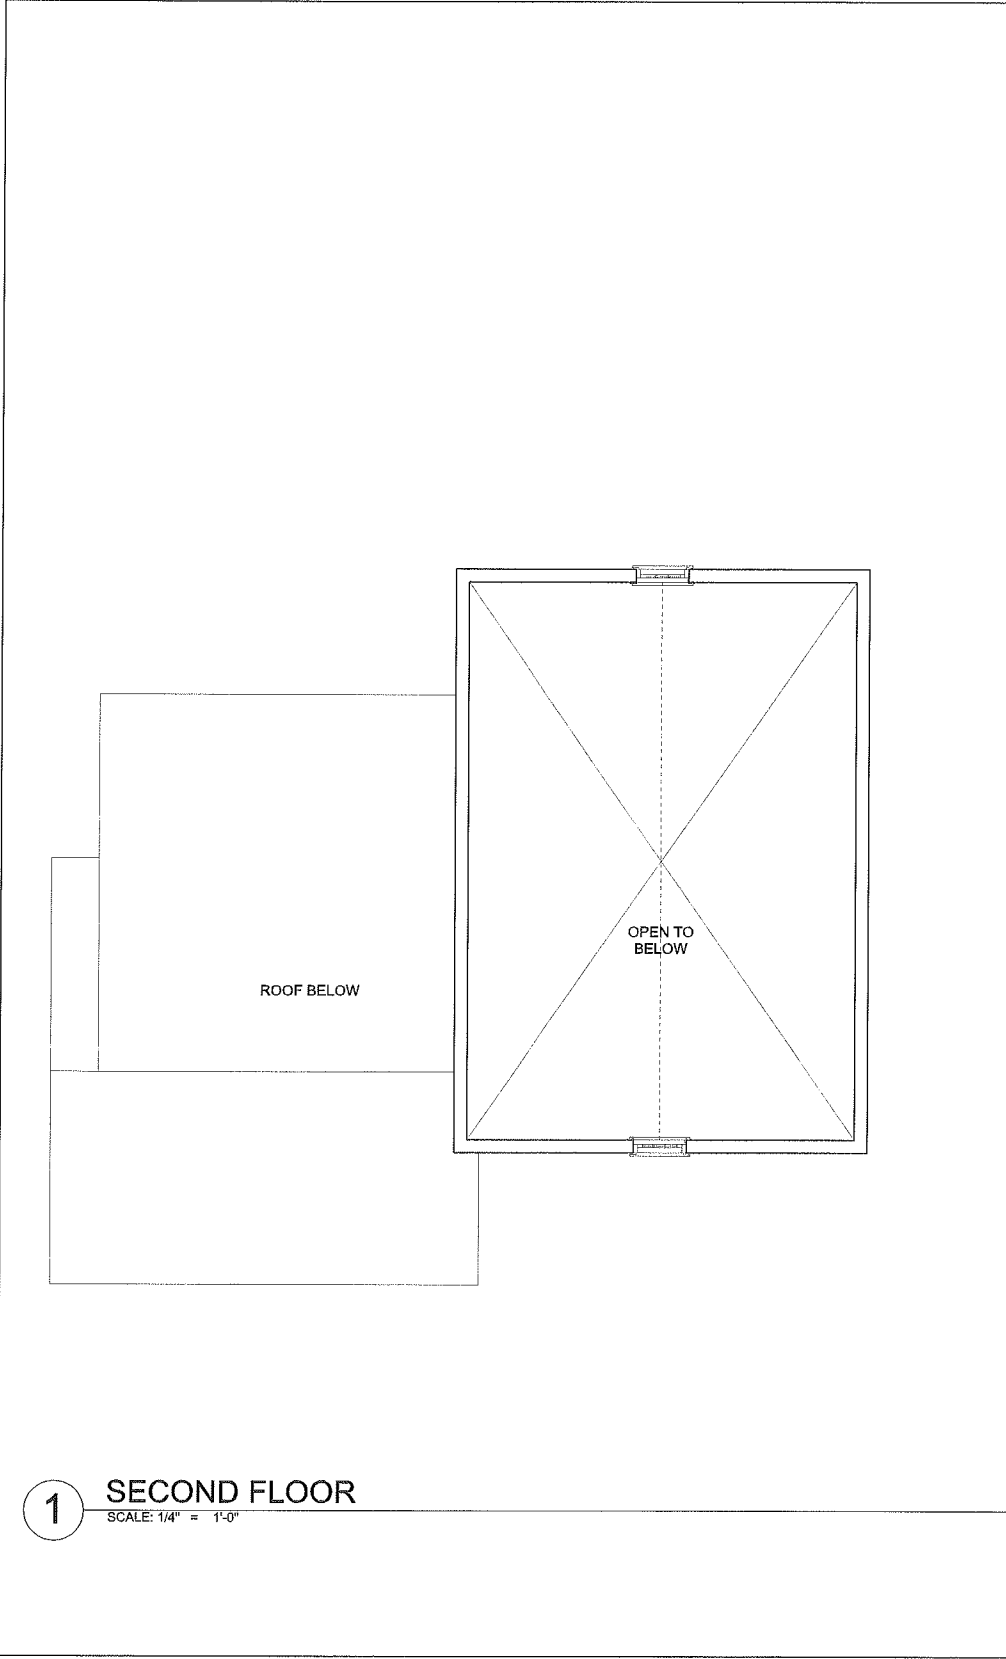

A-6	Proposed Renovation & Addition 25 Clyde Street Somerville, Massachusetts	Title: COTTAGE PLANS Scale: As Noted Date: 05.16.2012 NOT FOR CONSTRUCTION	Hammer Architects 21 Bishop Allen Drive Cambridge, MA 02139 617.876.5121	
	RECEIVED S.P.C.D. AND PLANNING DEPT. 2012 MAY 18 PM 12: 55			


RECEIVED
S.P.C.D. AND
PLANNING DEPT.

2012 MAY 18 PM 12:55



1 NORTH ELEVATION

SCALE: 1/4" = 1'-0"

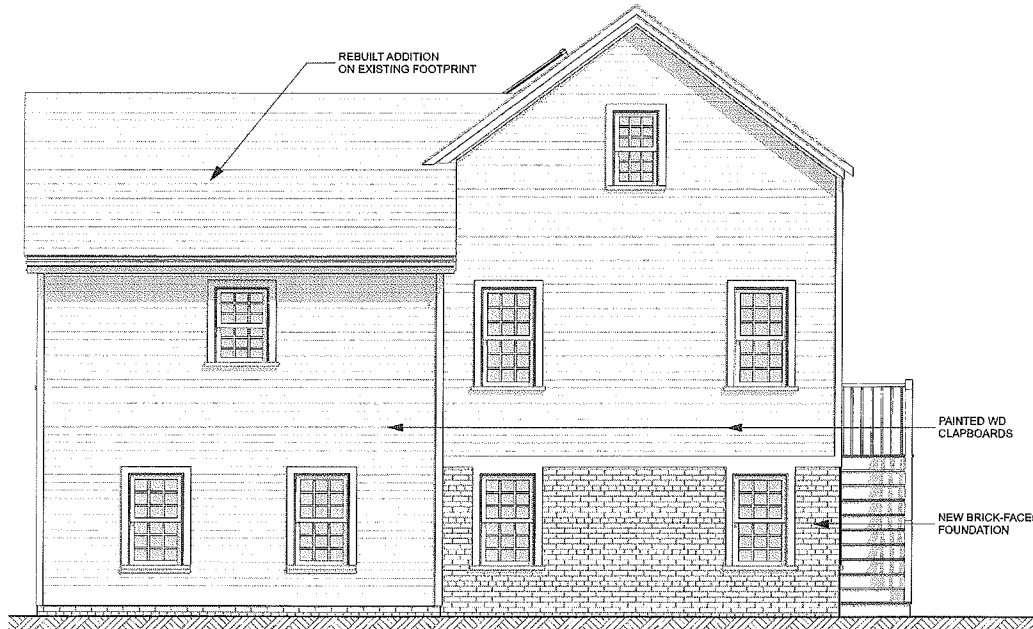

3 EAST ELEVATION

SCALE: 1/4" = 1'-0"



2 SOUTH ELEVATION

SCALE: 1/4" = 1'-0"



4 WEST ELEVATION

SCALE: 1/4" = 1'-0"

Hammer Architects
21 Bishop Allen Drive
Cambridge, MA 02139
617.876.5121

Title: COTTAGE ELEVATIONS
Scale: As Noted
Date: 05.16.2012 NOT FOR CONSTRUCTION

Proposed Renovation &
Addition
25 Clyde Street
Somerville, Massachusetts

A-7

RECEIVED
S.P.C.D. AND
PLANNING DEPT.


2012 MAY 18 PM 12:55

Hammer Architects
21 Bishop Allen Drive
Cambridge, MA 02139
617.876.5121

Title: FIRST FLOOR, NEW ADDITION
Scale: As Noted
Date: 05.16.2012 NOT FOR CONSTRUCTION

Proposed Renovation &
Addition
25 Clyde Street
Somerville, Massachusetts

A-9

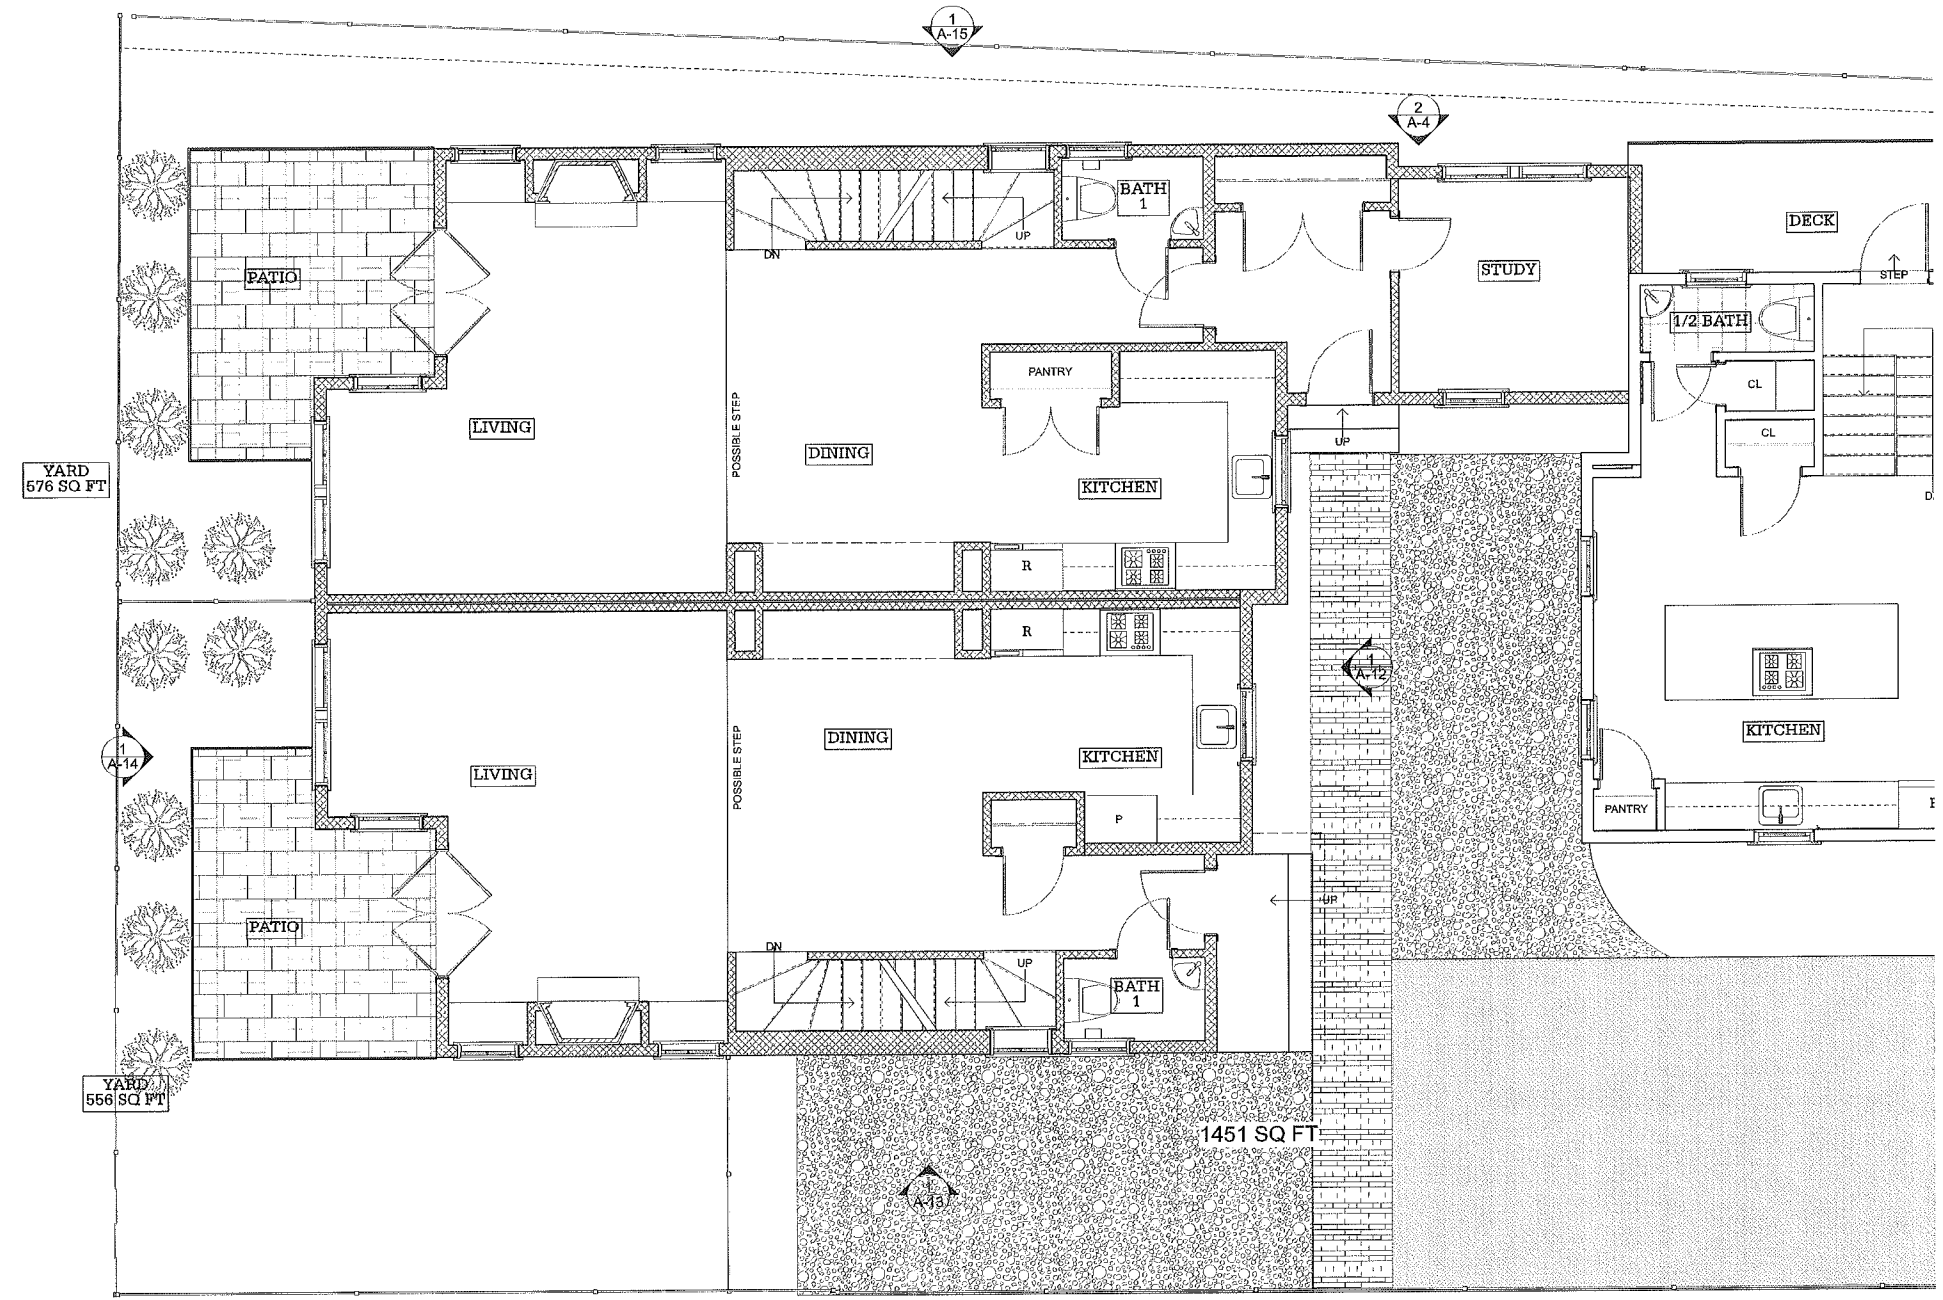

1 FIRST FLOOR
SCALE: 1/4" = 1'-0"

RECEIVED
S.P.C.D. AND
PLANNING DEPT.


2012 MAY 18 PM 12:55

Hammer Architects
21 Bishop Allen Drive
Cambridge, MA 02139
617.876.5121

Title: SECOND FLOOR, NEW ADDITION
Scale: As Noted
Date: 05.16.2012 NOT FOR CONSTRUCTION

Proposed Renovation &
Addition
25 Clyde Street
Somerville, Massachusetts


A-10

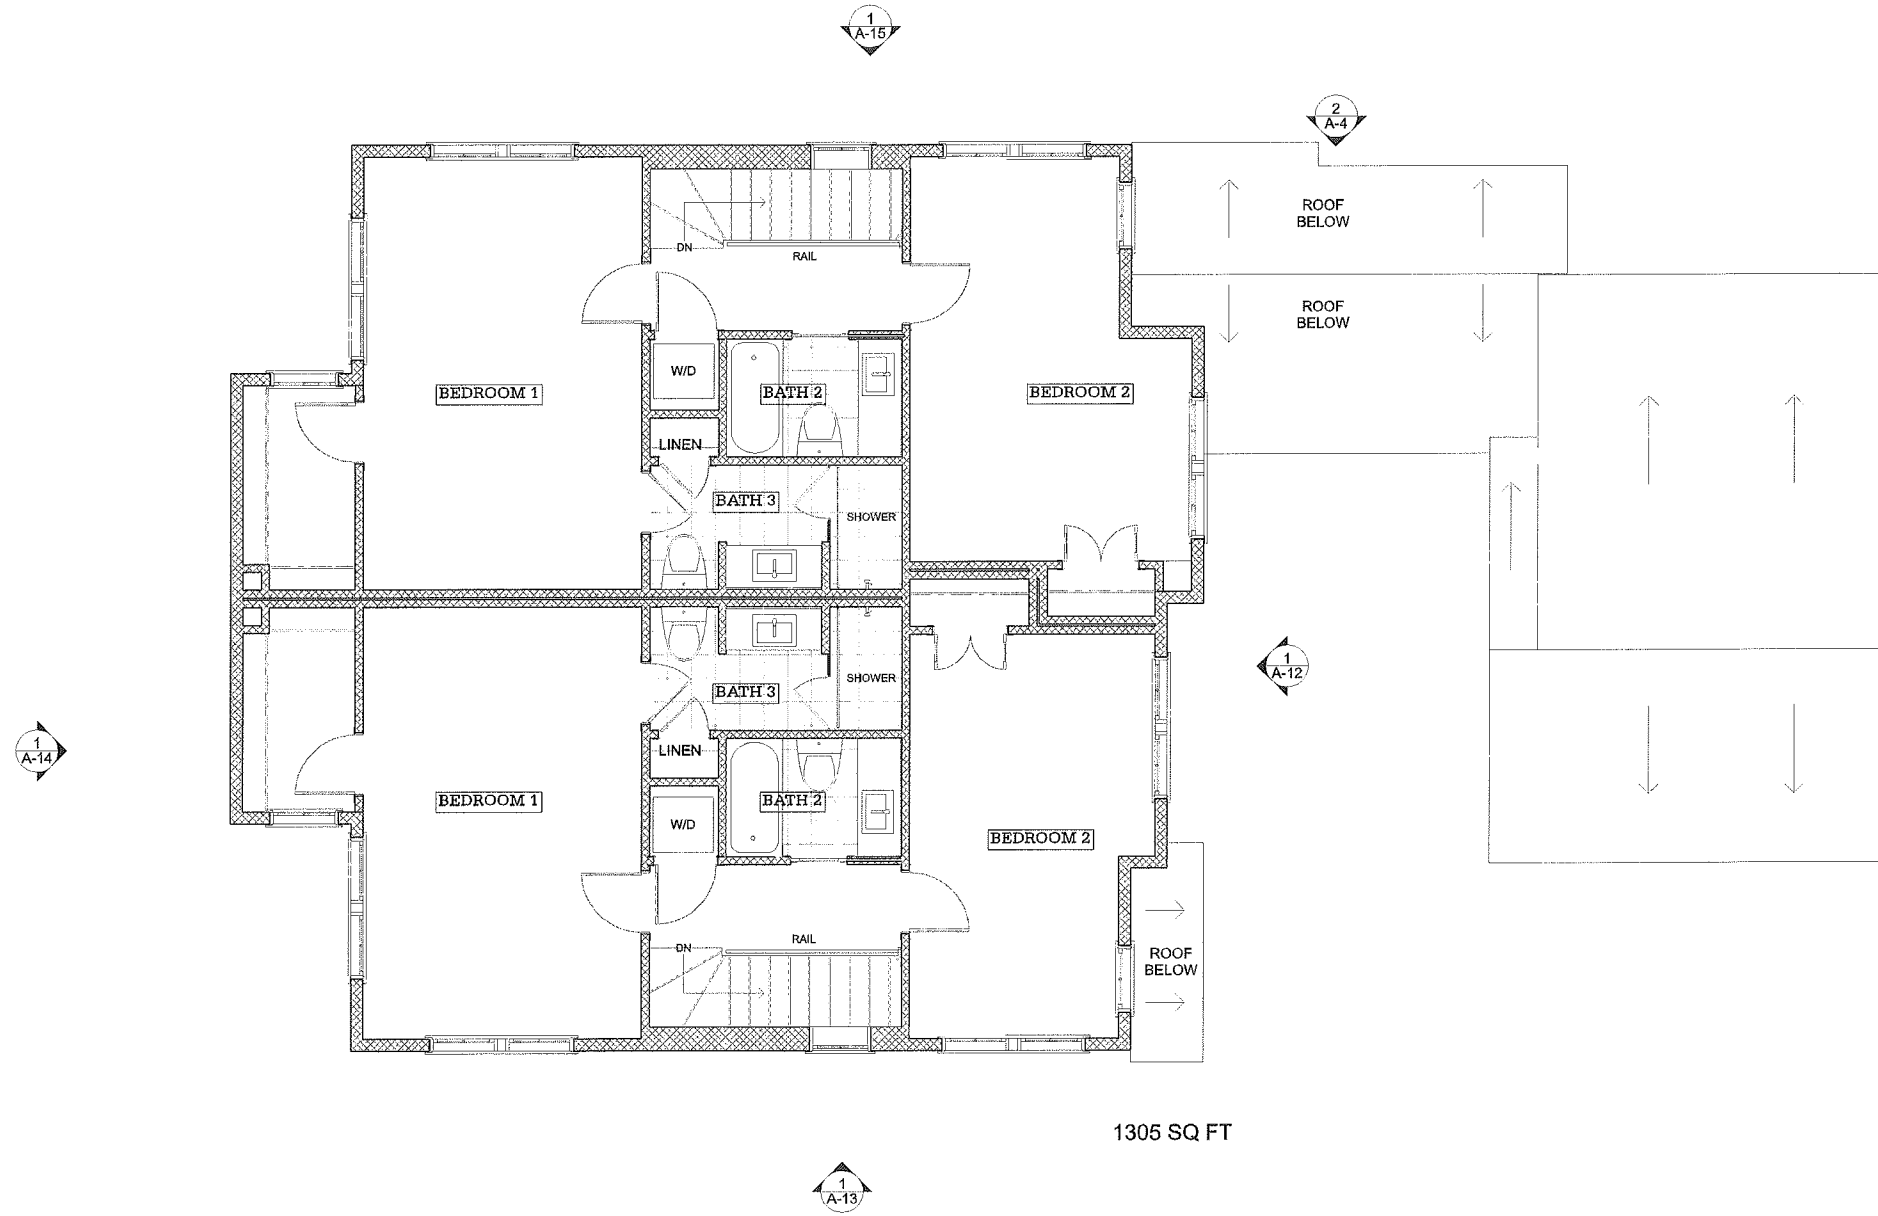

1 SECOND FLOOR
SCALE: 1/4" = 1'-0"

RECEIVED
S.P.C.D. AND
PLANNING DEPT.

2012 MAY 18 PM 12: 55

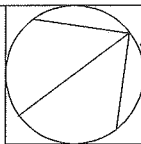


Hammer Architects
21 Bishop Allen Drive
Cambridge, MA 02139
617.876.5121

Title: ROOF PLAN, NEW ADDITION
Scale: As Noted
Date: 05.16.2012 NOT FOR CONSTRUCTION

Proposed Renovation &
Addition
25 Clyde Street
Somerville, Massachusetts

A-11

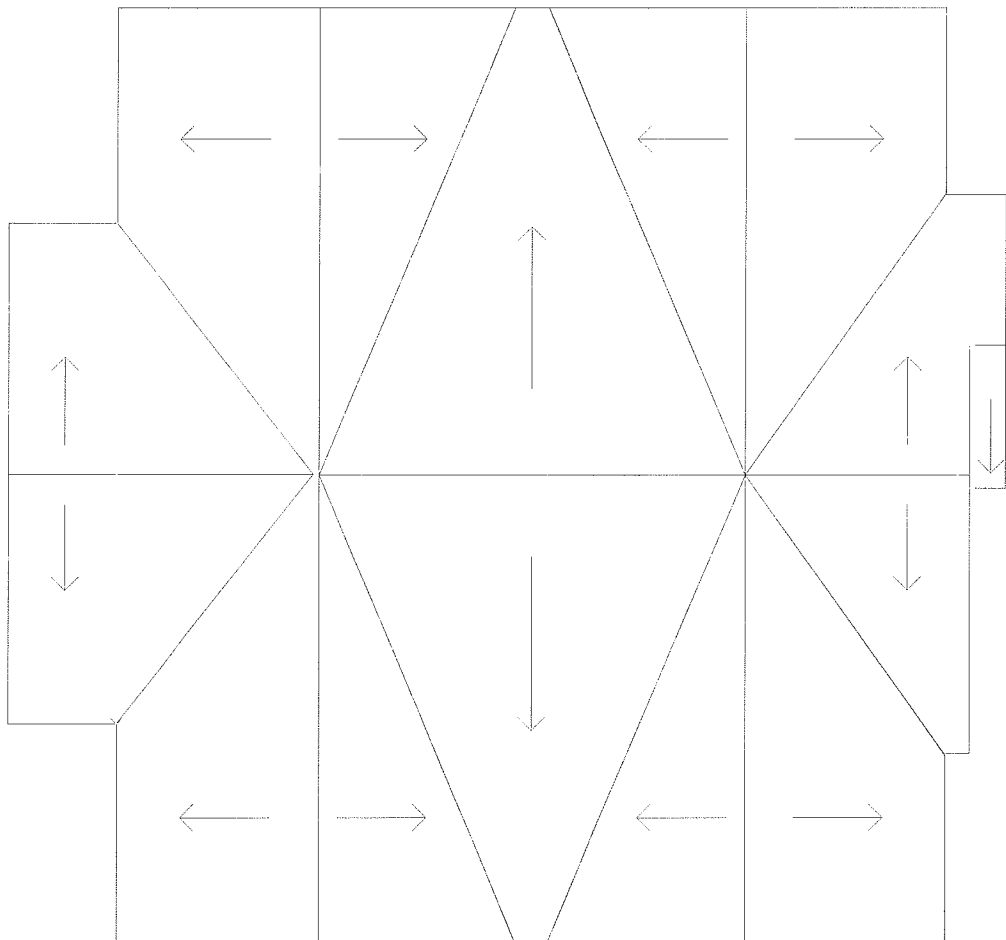

1 ROOF PLAN
SCALE: 1/4" = 1'-0"

RECEIVED
S.P.C.D. AND
PLANNING DEPT.
2012 MAY 18 PM 12:55

Hammer Architects
21 Bishop Allen Drive
Cambridge, MA 02139
617.876.5121

Title: NORTH ELEVATION, NEW ADDITION
Scale: As Noted
Date: 05.16.2012 NOT FOR CONSTRUCTION

Proposed Renovation &
Addition
25 Clyde Street
Somerville, Massachusetts

A-12



1 NORTH ELEVATION
SCALE: 1/4" = 1'-0"

RECEIVED
S.P.C.D. AND
PLANNING DEPT.
2012 MAY 18 PM 12:55

Hammer Architects
21 Bishop Allen Drive
Cambridge, MA 02139
617.876.5121

Title: EAST ELEVATION, NEW ADDITION
Scale: As Noted
Date: 05.16.2012 NOT FOR CONSTRUCTION

Proposed Renovation &
Addition
25 Clyde Street
Somerville, Massachusetts

A-13



1 EAST ELEVATION
SCALE: 1/4" = 1'-0"

RECEIVED
S.P.C.D. AND
PLANNING DEPT.
2012 MAY 18 PM 12: 55

Hammer Architects
21 Bishop Allen Drive
Cambridge, MA 02139
617.876.5121

Title: SOUTH ELEVATION, NEW ADDITION
Scale: As Noted
Date: 05.16.2012 NOT FOR CONSTRUCTION

Proposed Renovation &
Addition
25 Clyde Street
Somerville, Massachusetts

A-14



1 SOUTH ELEVATION
SCALE: 1/4" = 1'-0"

RECEIVED
S.P.C.D. AND
PLANNING DEPT.

2012 MAY 18 PM 12:55

Hammer Architects
21 Bishop Allen Drive
Cambridge, MA 02139
617.876.5121

Title: WEST ELEVATION, NEW ADDITION
Scale: As Noted
Date: 05.16.2012 NOT FOR CONSTRUCTION

Proposed Renovation &
Addition
25 Clyde Street
Somerville, Massachusetts

A-15



1 WEST ELEVATION
SCALE: 1/4" = 1'-0"