



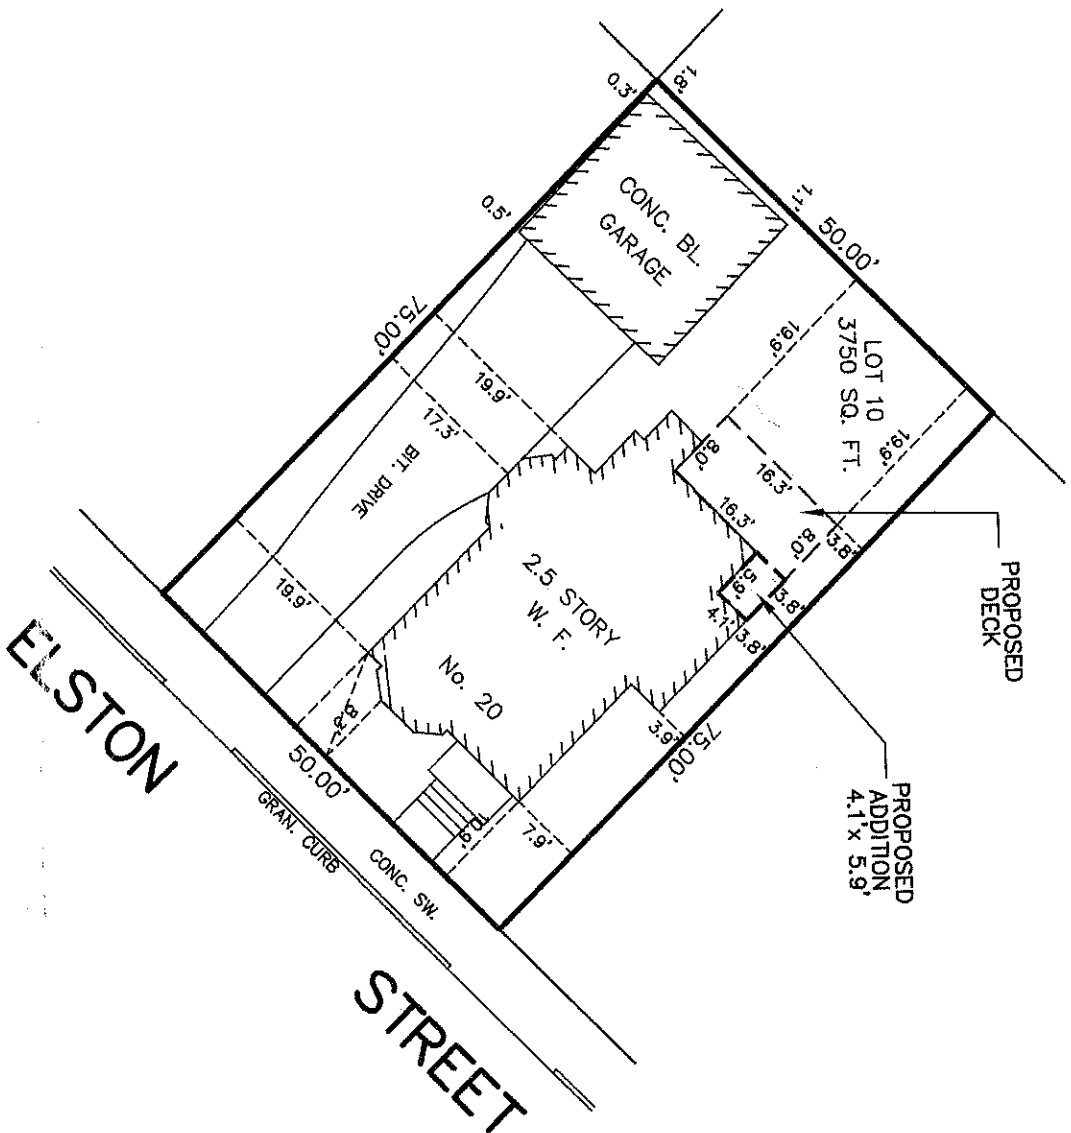



Antoni Szerszunowicz

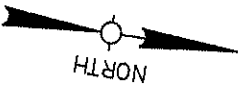


PLOT PLAN
20 ELSTON STREET
SOMERVILLE, MASS.

SCALE : 1" = 20'
FEBRUARY 14, 2013
AGH ENGINEERING
166 WATER STREET
STOUGHTON, MA 02072
PHONE: (781)344-2386

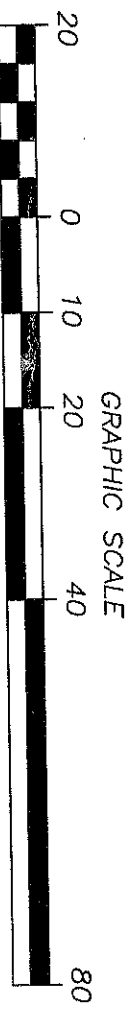

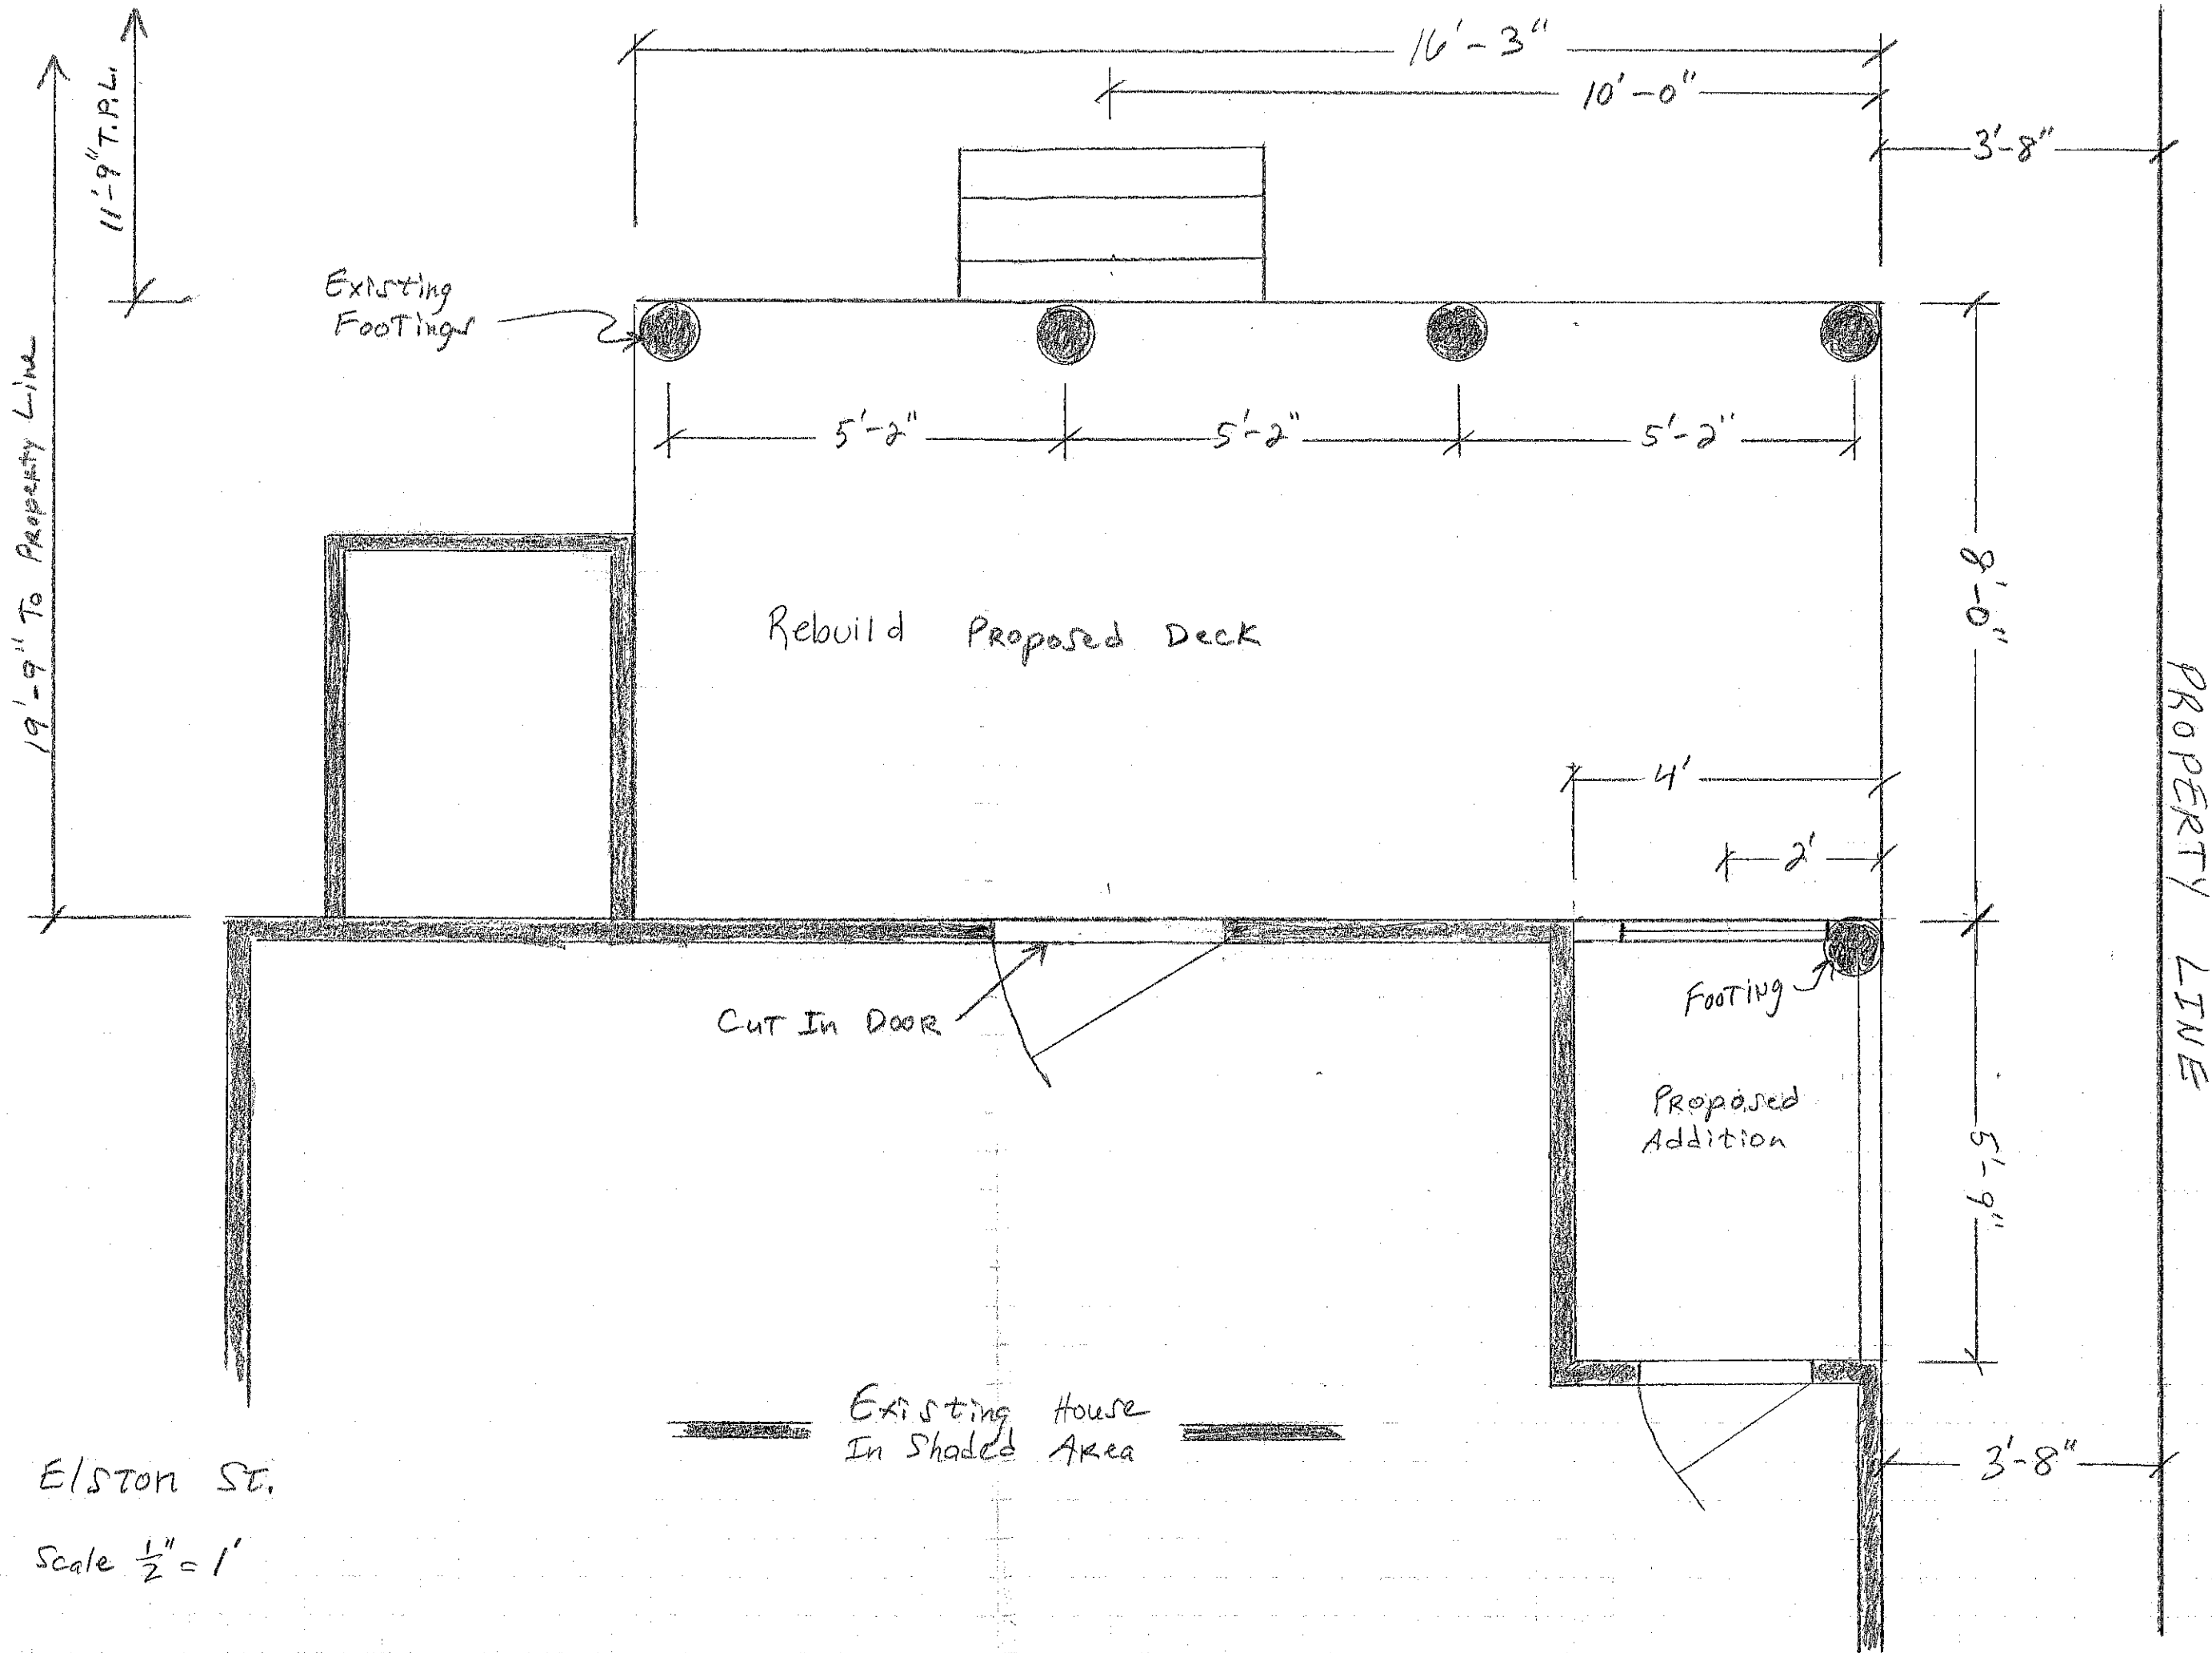

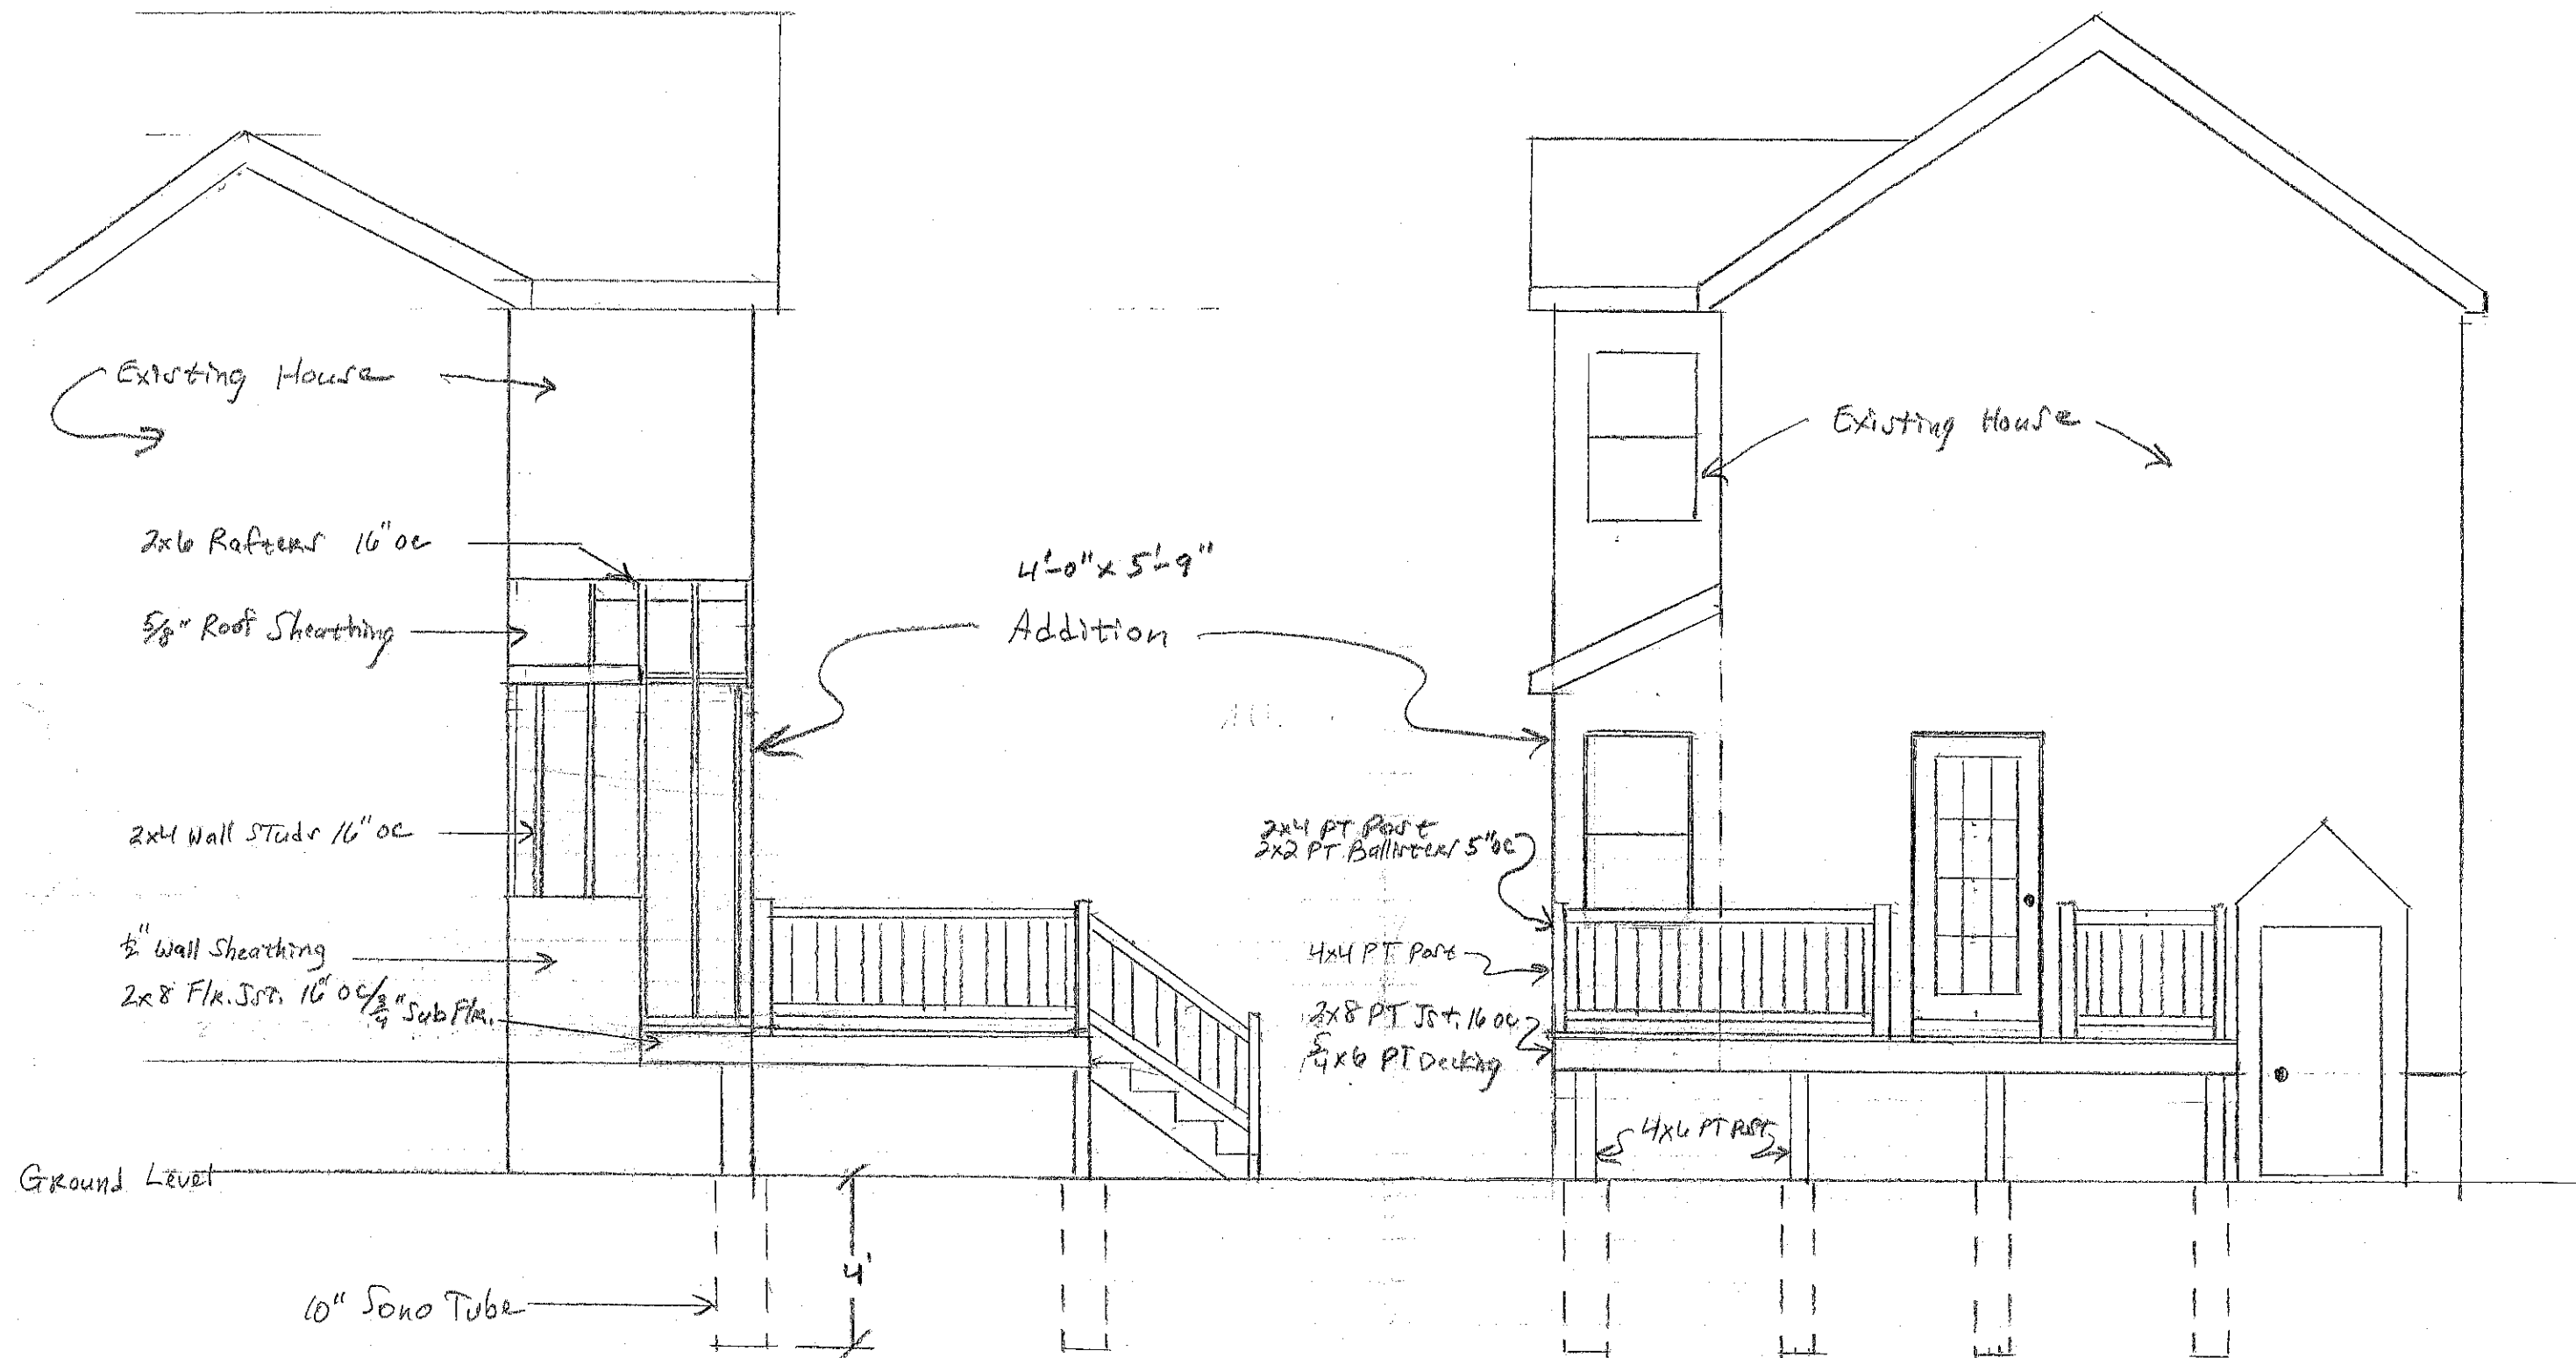

Side View

* Notes:
Flr, Wall & Ceiling Ht.
To Match Existing House.

Rear View

Elston St.
Scale 1/4" = 1'