


Contact: Henry Donaldson Cell: 617-276-4913 Date: 3/29/13 Scale: 1/4" = 1'	Plan Basement	Existing Architectural - 0
---	---------------	-------------------------------

Plan Basement

Existing Architecture - 0

Architectural - 0

Architectural - 0

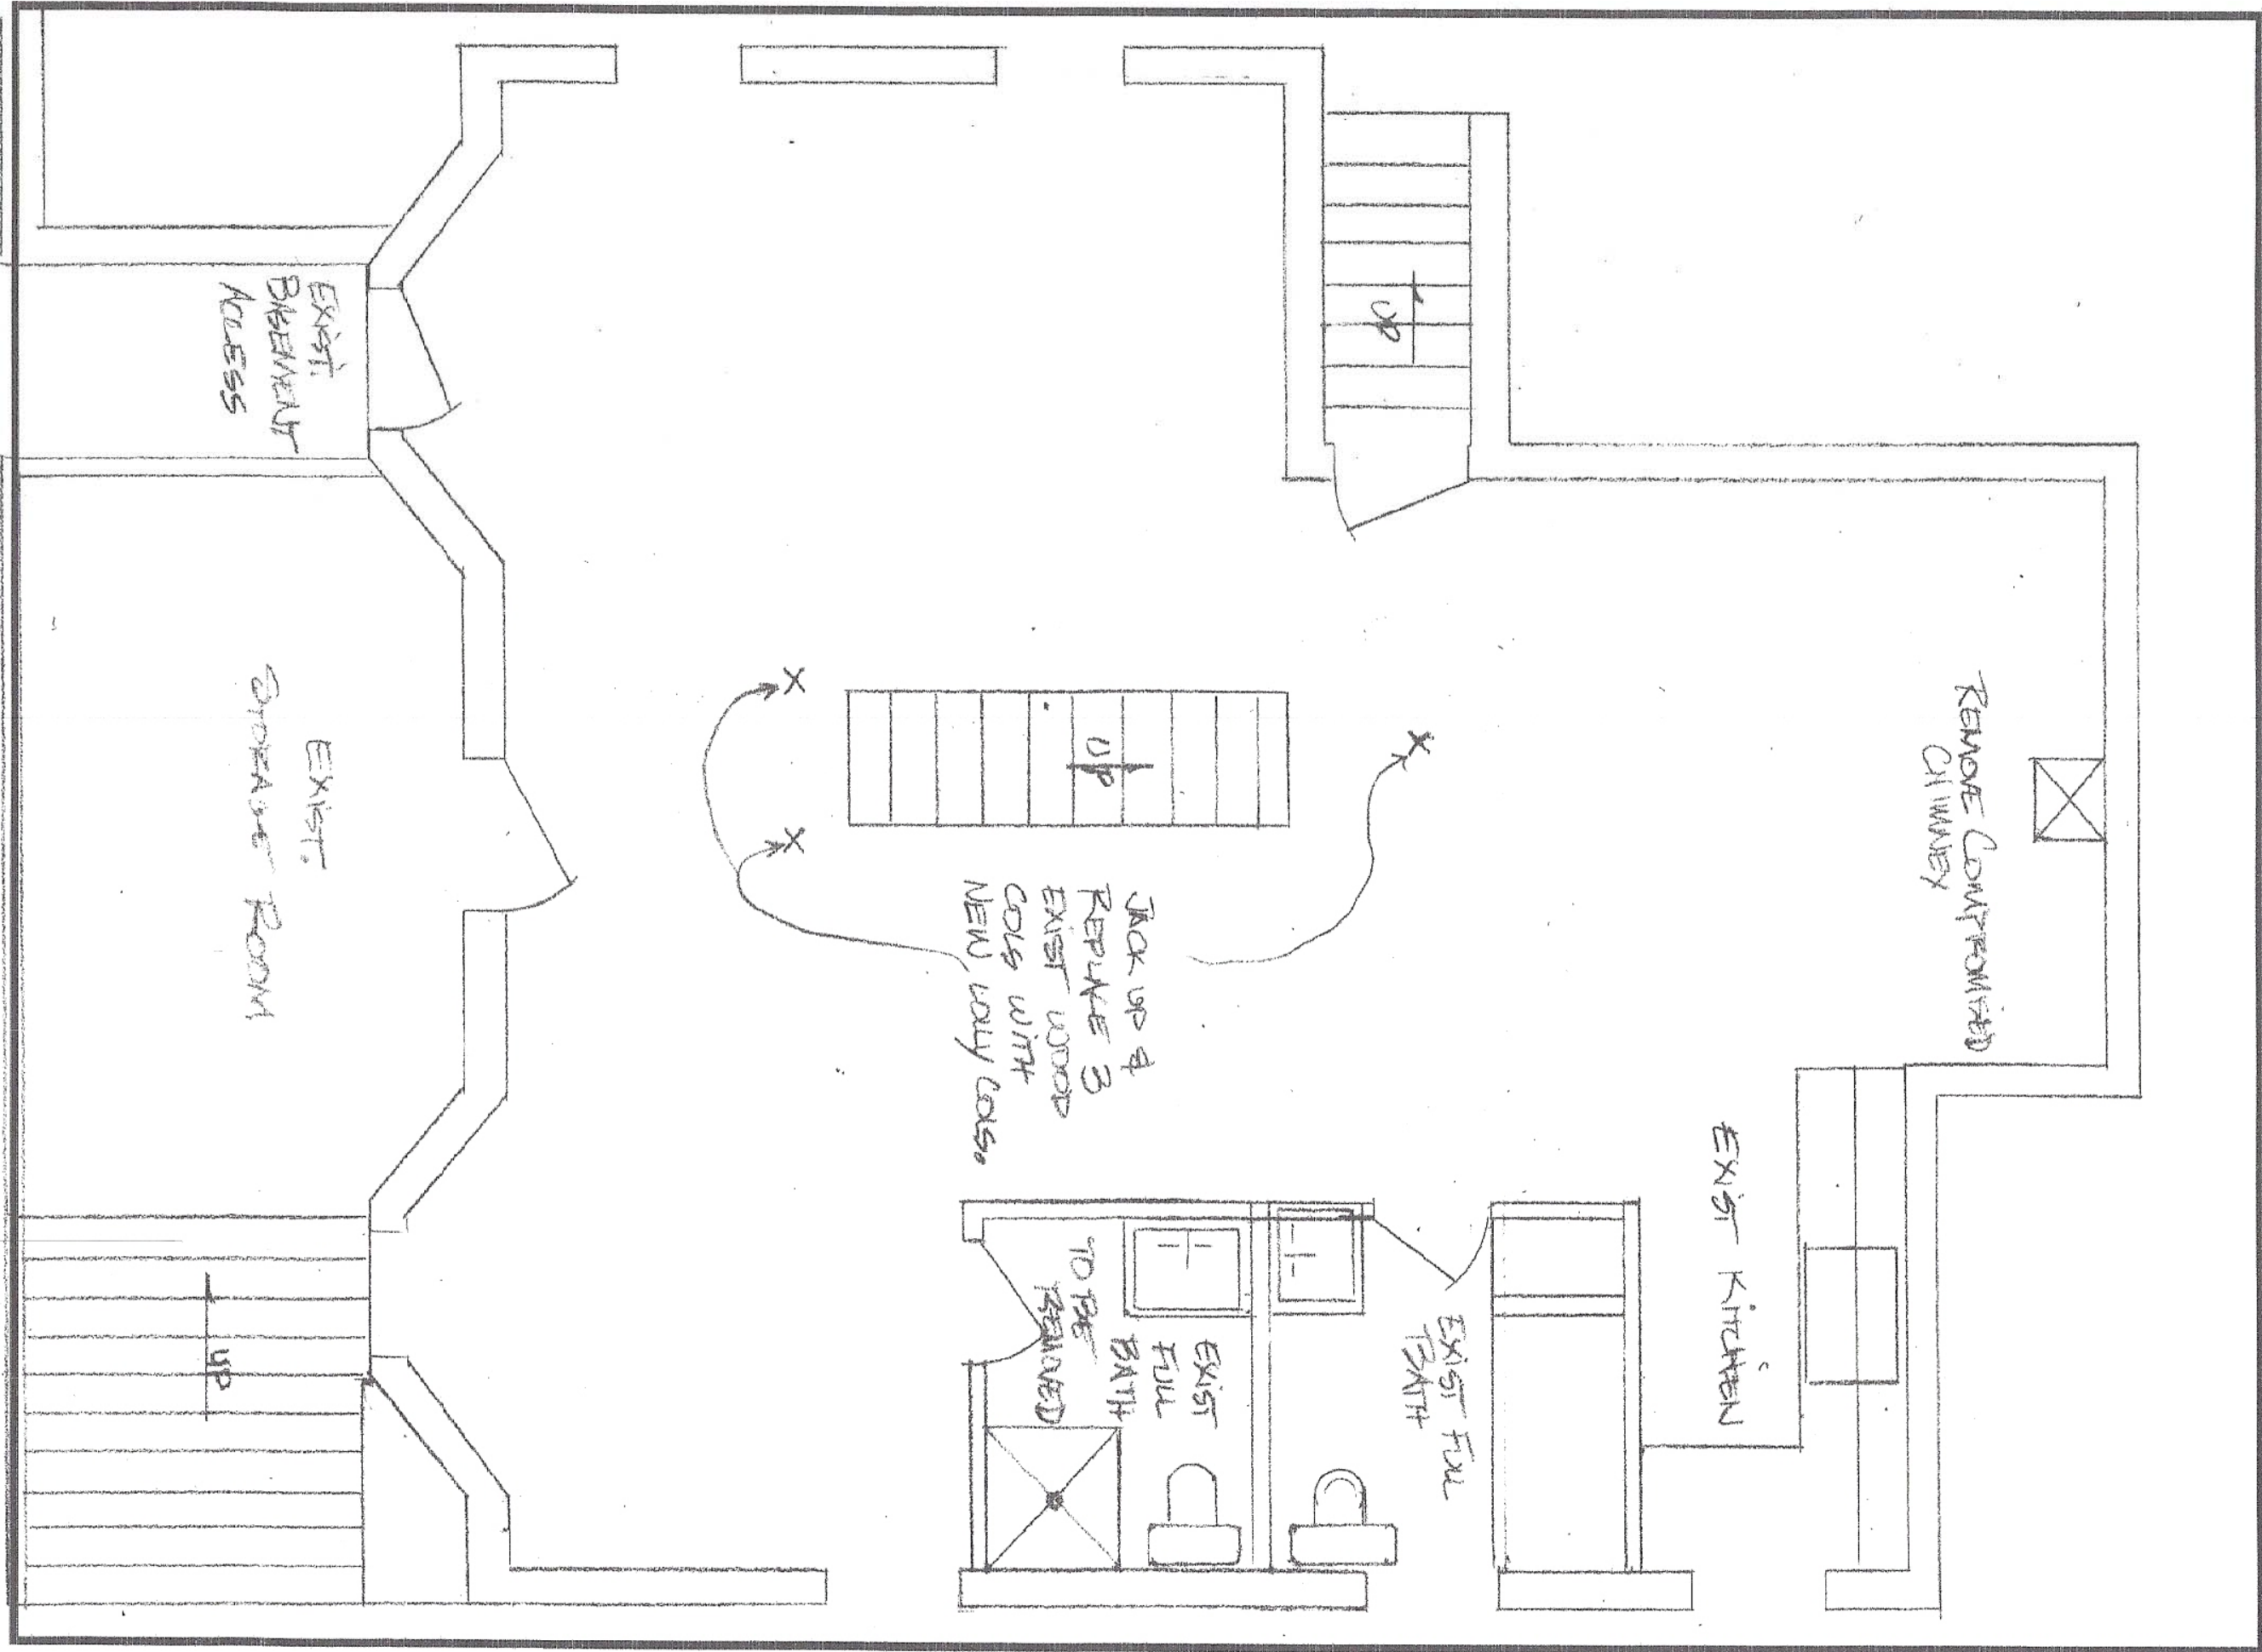

457 Medford Street Renovations, Somerville, MA 02145

Contact: Henry Donaldson

Cell: 617-276-4913


Date: 3/29/13

Scale: 1/4" = 1'

Plan 1st Floor

Proposed
Architectural - 1

Scope of work

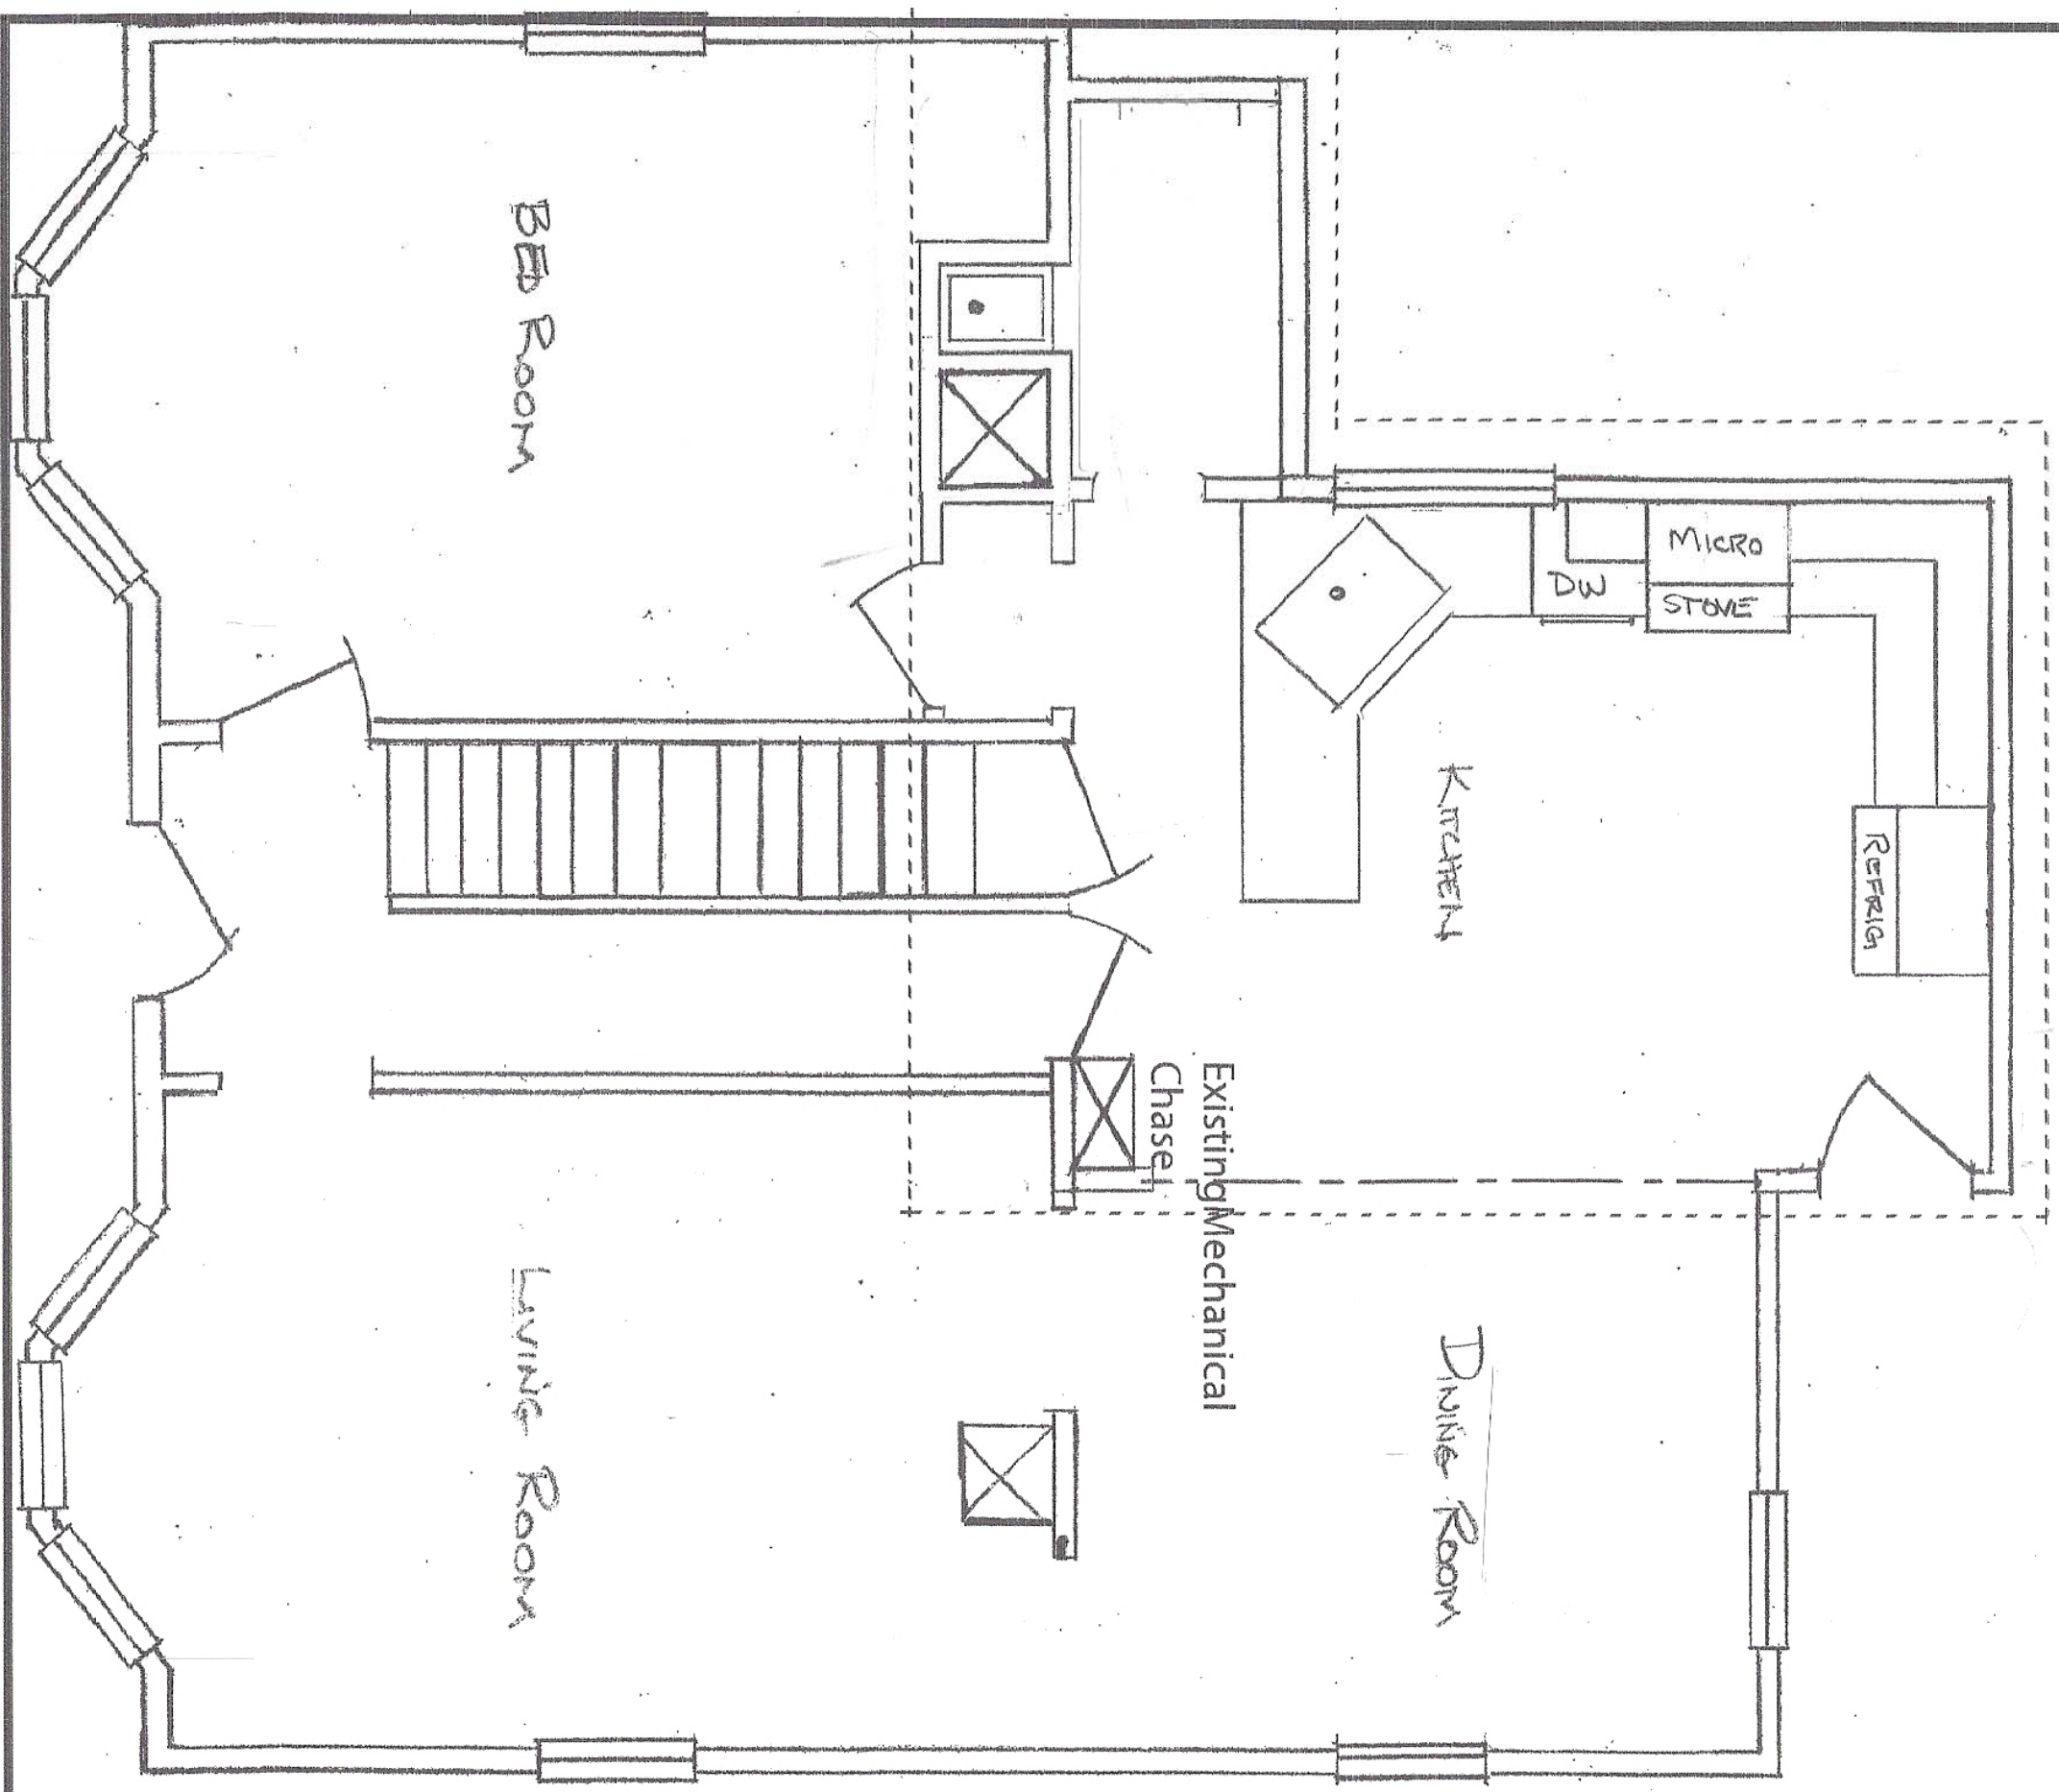


457 Medford Street Renovations, Somerville, MA 02145

Contact: Henry Donaldson
Cell: 617-276-4913
Date: 3/29/13
Scale: 1/4" = 1'

Plan 2nd Floor

Proposed
Architectural - 2

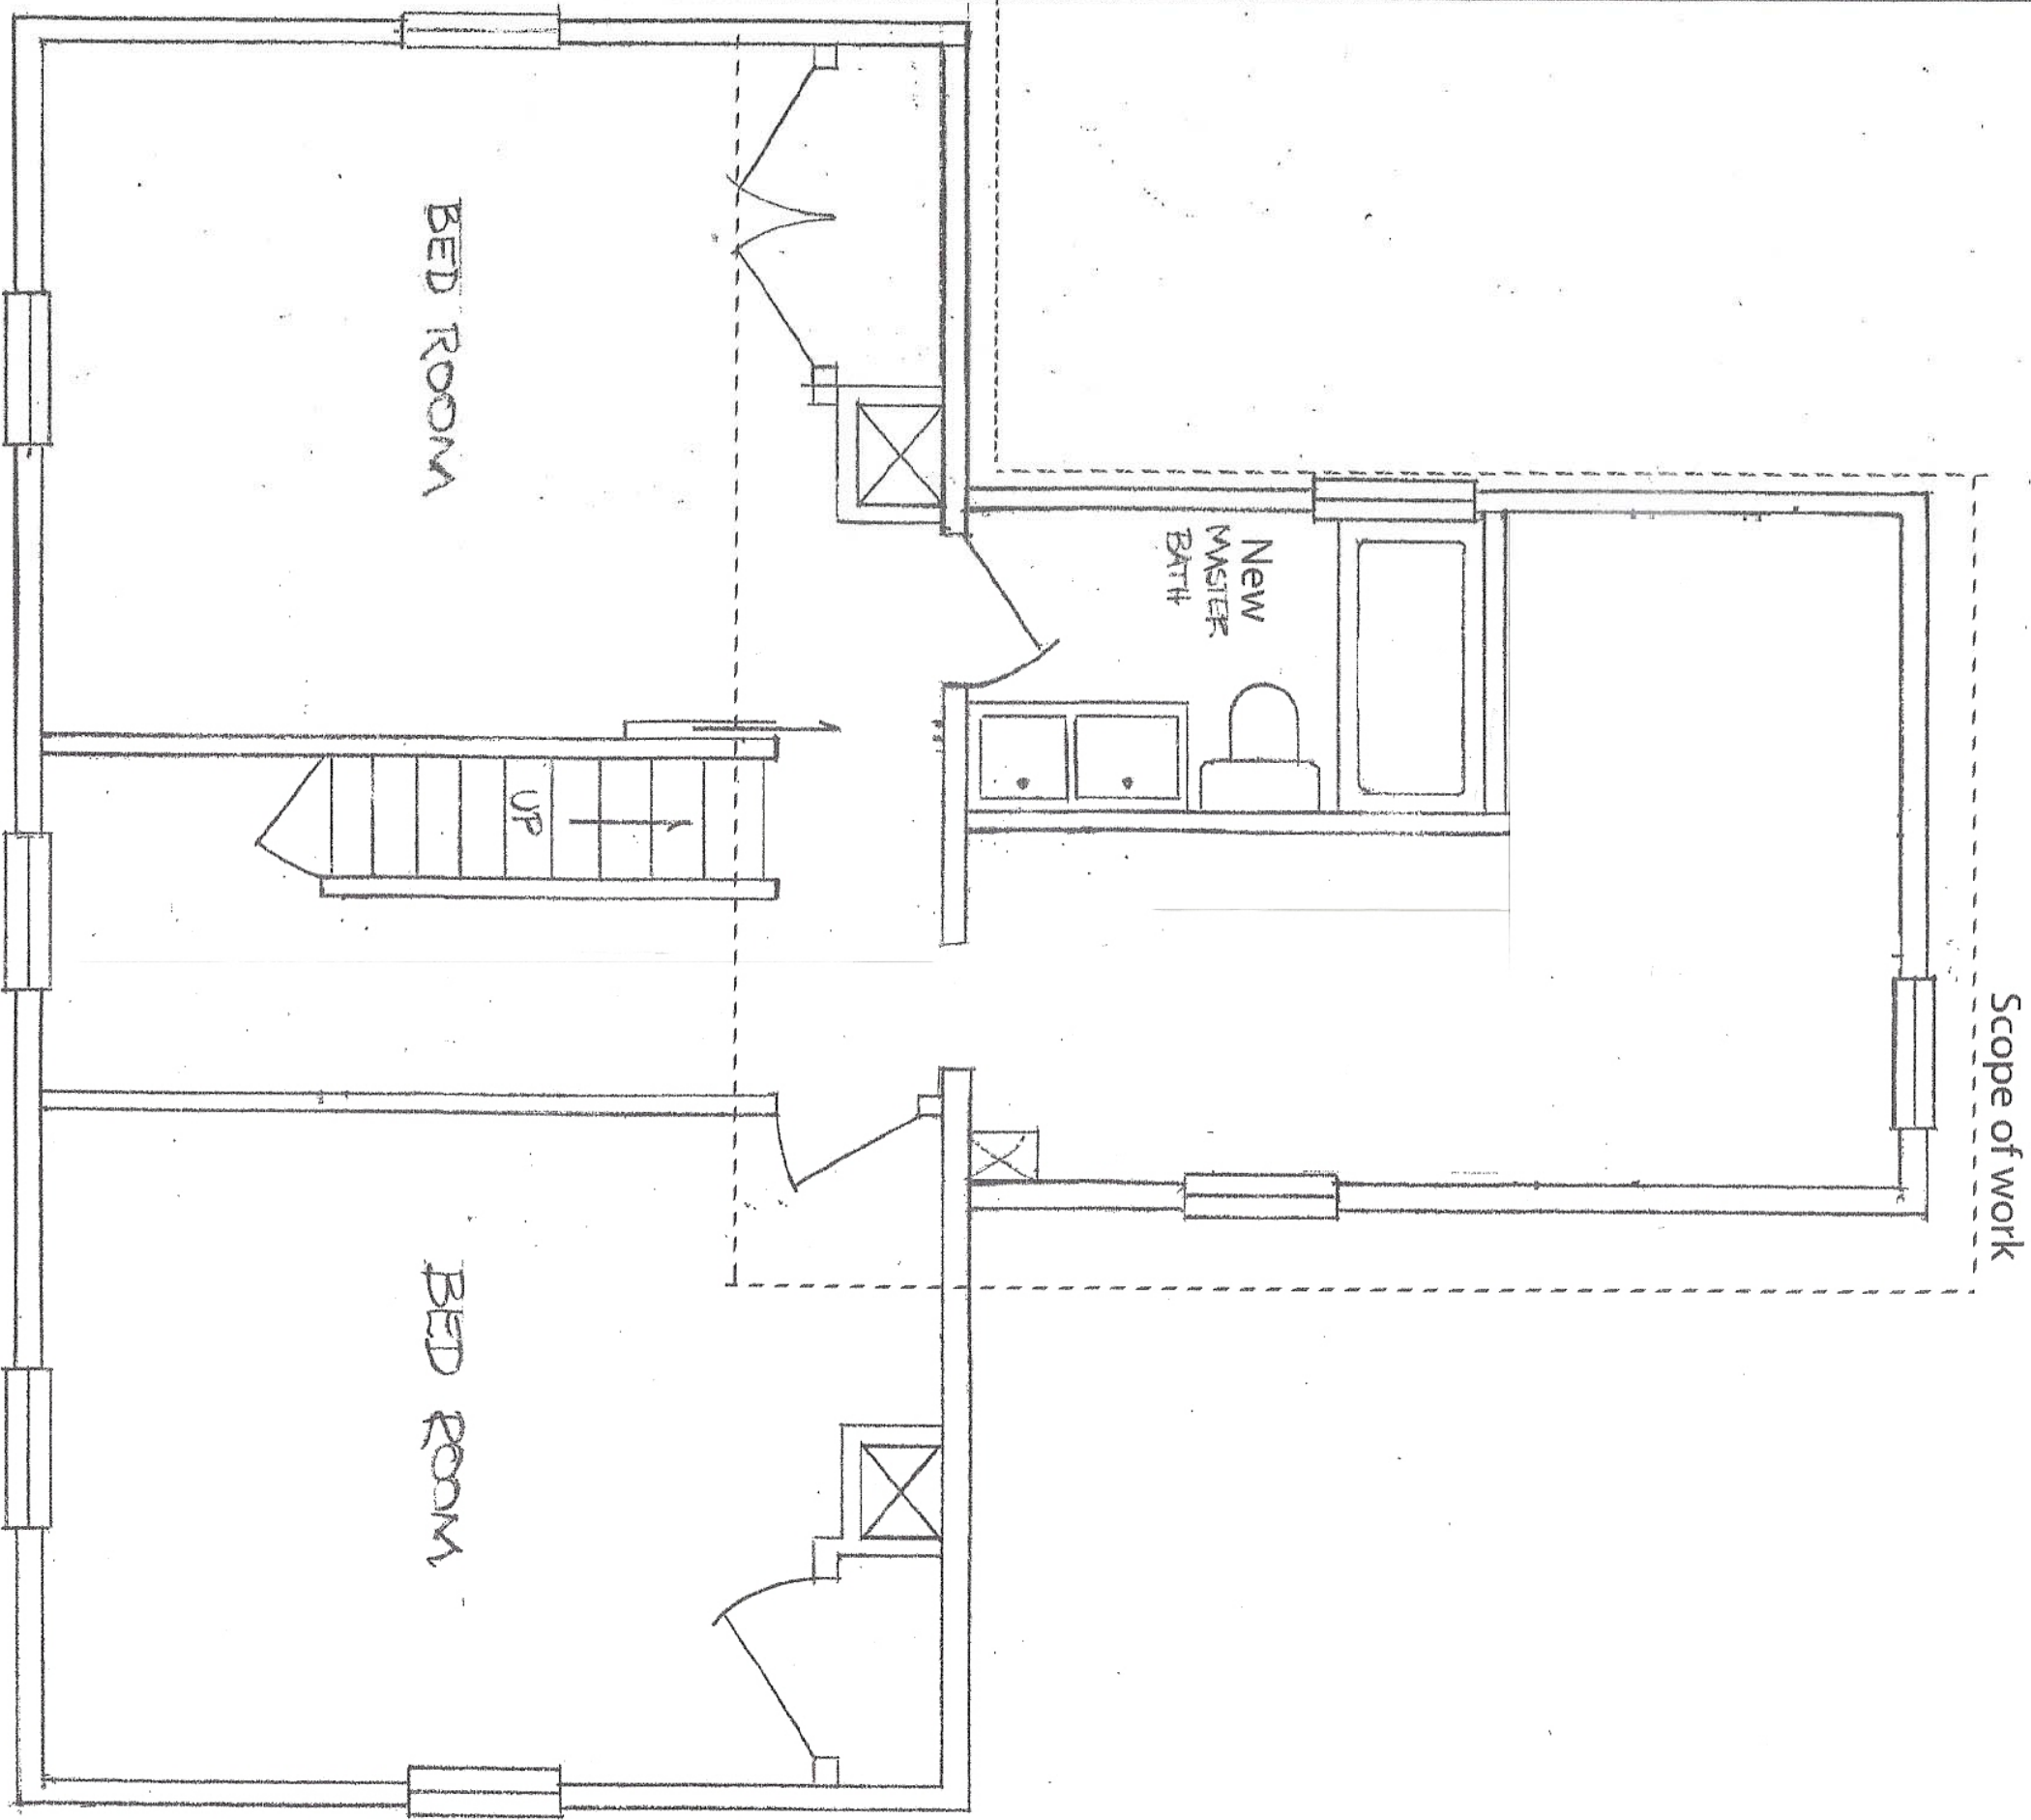


457 Medford Street Renovations, Somerville, MA 02145

Contact: Henry Donaldson
Cell: 617-276-4913
Date: 3/29/13
Scale: 1/4" = 1'

Plan 3rd Floor

Existing
Architectural - 3

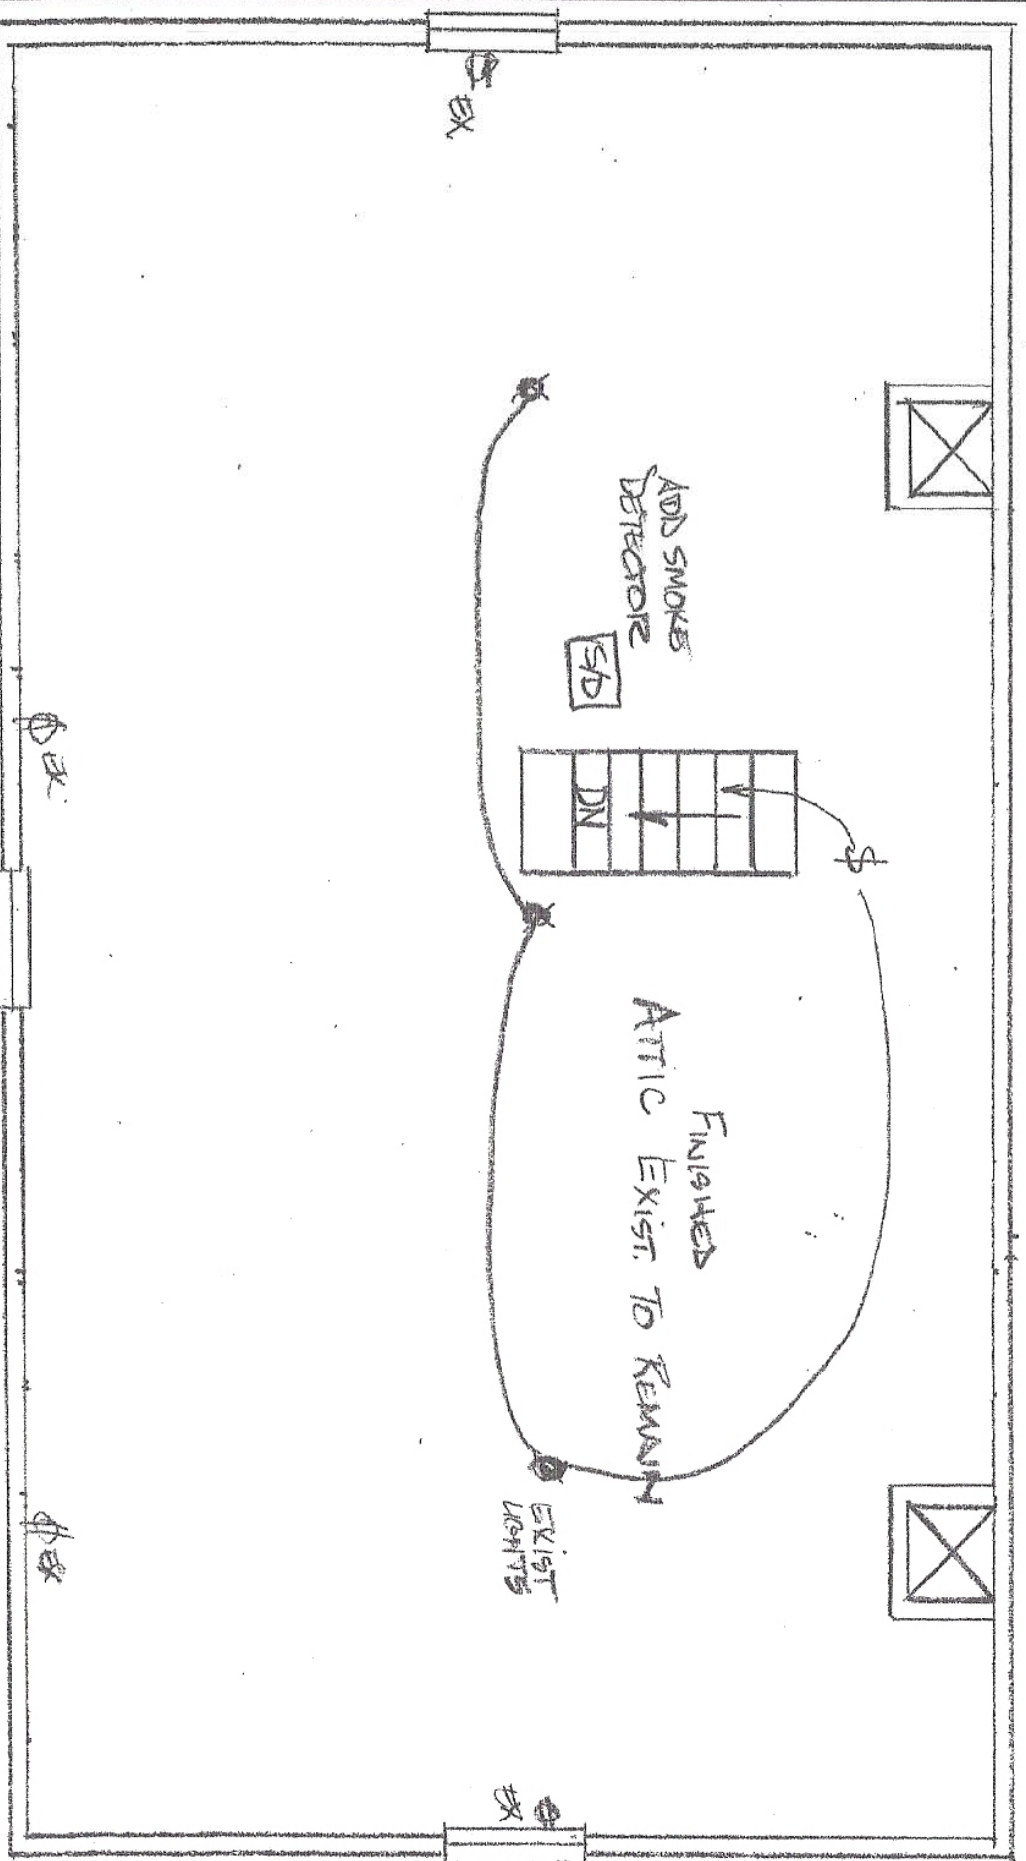

457 Medford Street Renovations, Somerville, MA 02145

Contact: Henry Donaldson
Cell: 617-276-4913
Date: 3/29/13
Scale: 1/4" = 1'

Elevation Exterior

Framing

