



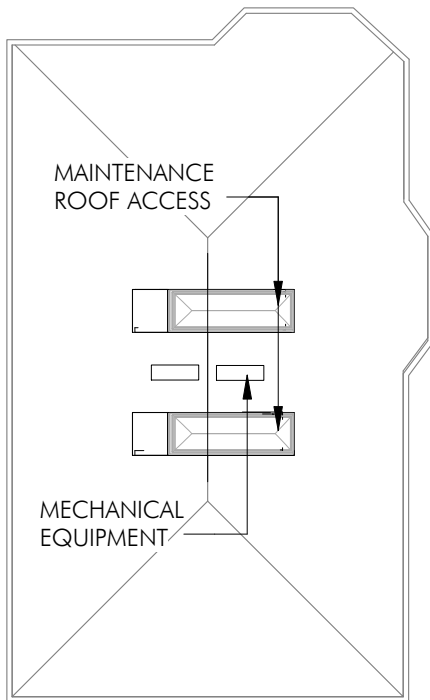


PROPOSED ROOF LEVEL

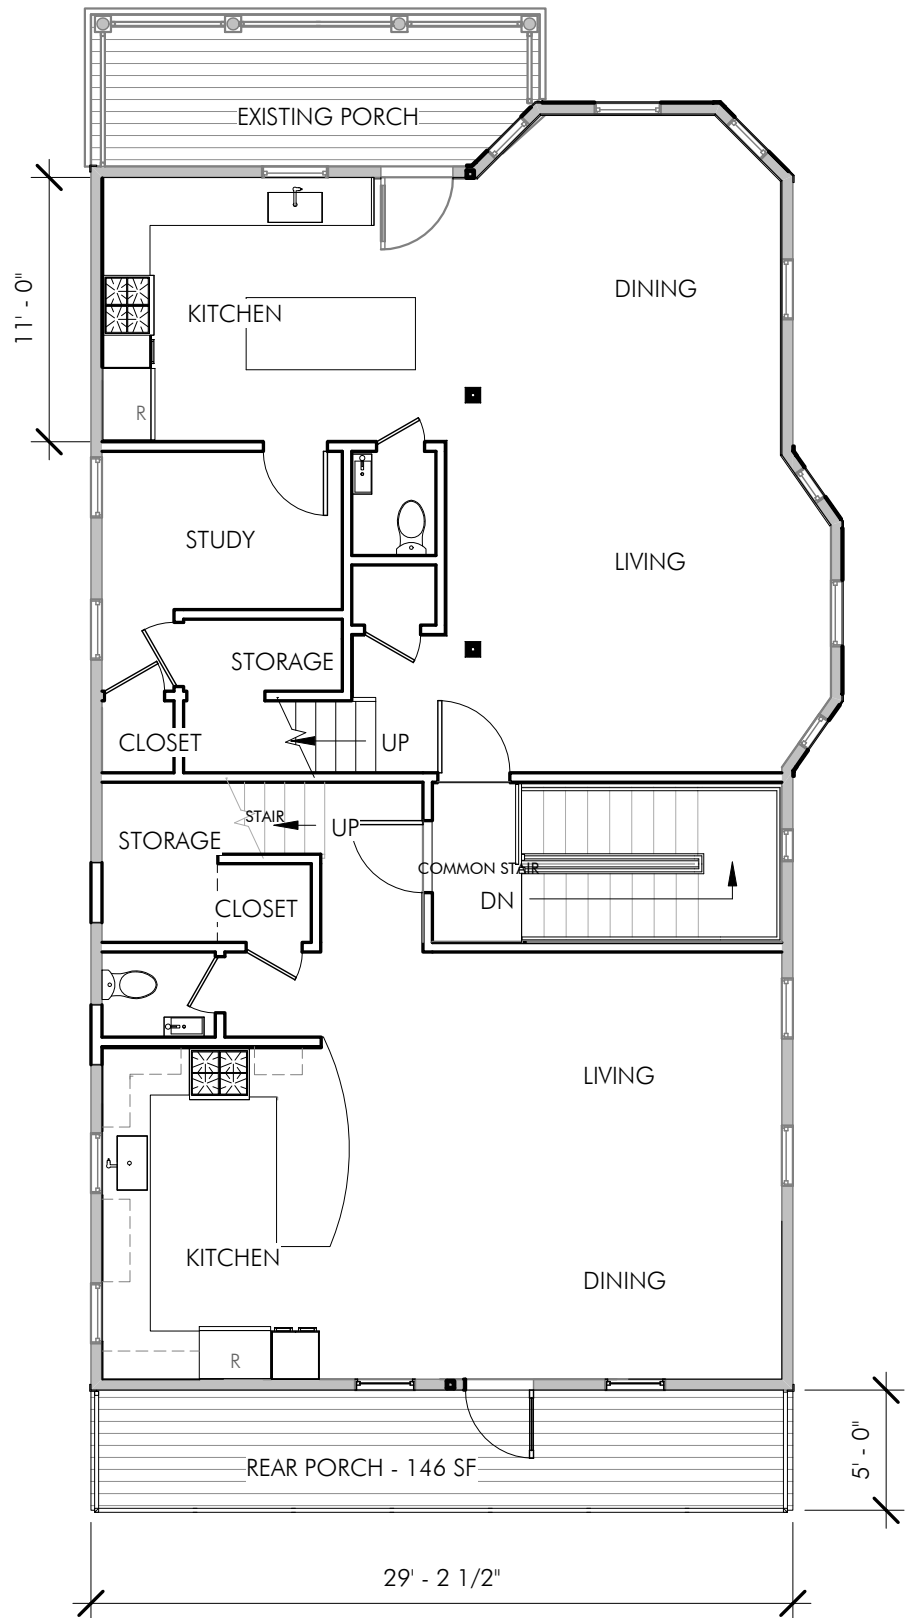


PROPOSED SECOND LEVEL

As indicated

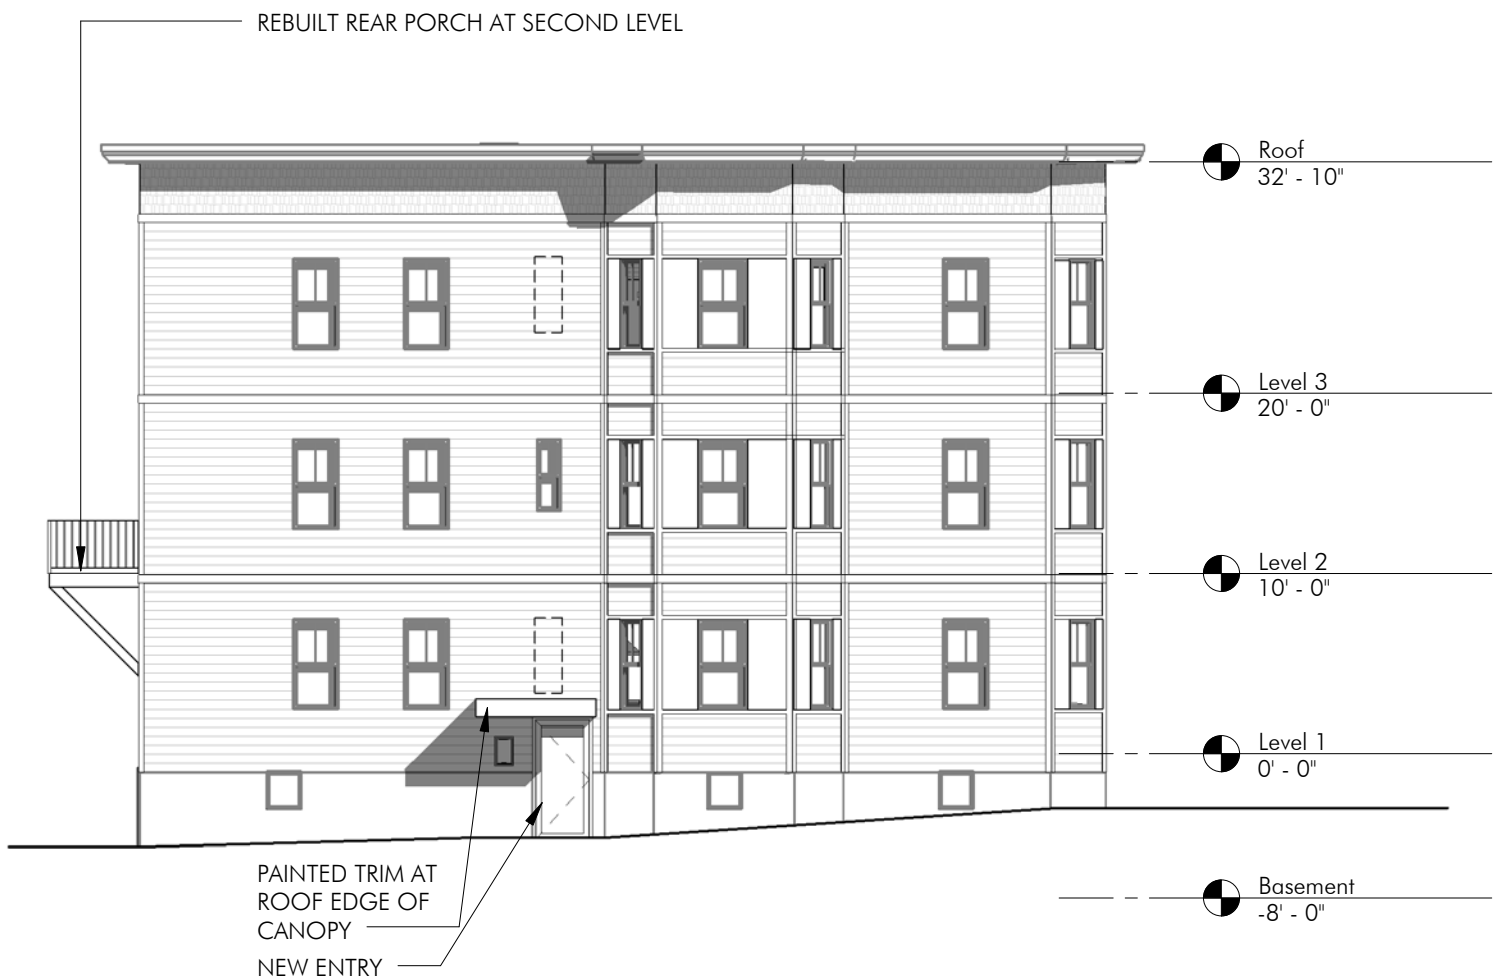


3/32" = 1'-0"

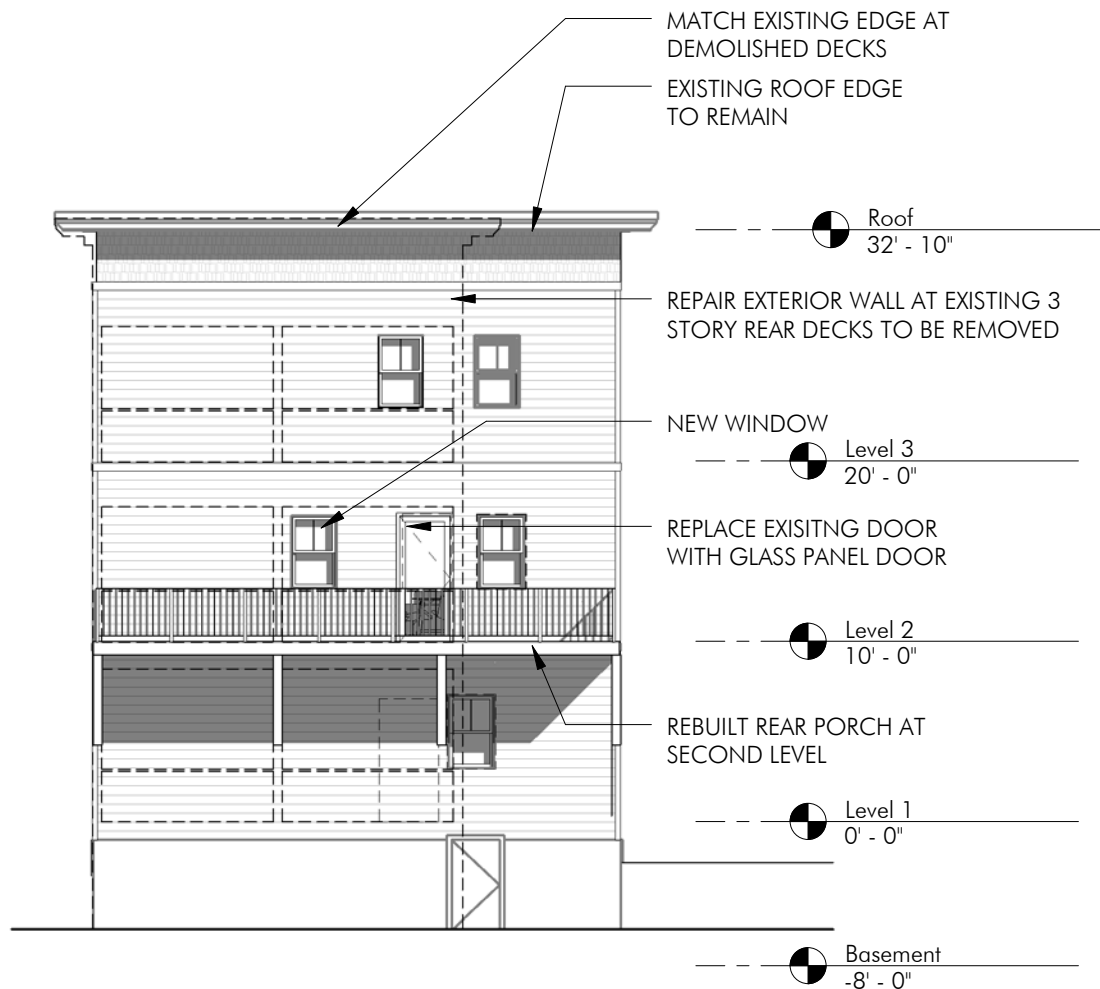

3/32" = 1'-0"



3/32" = 1'-0"

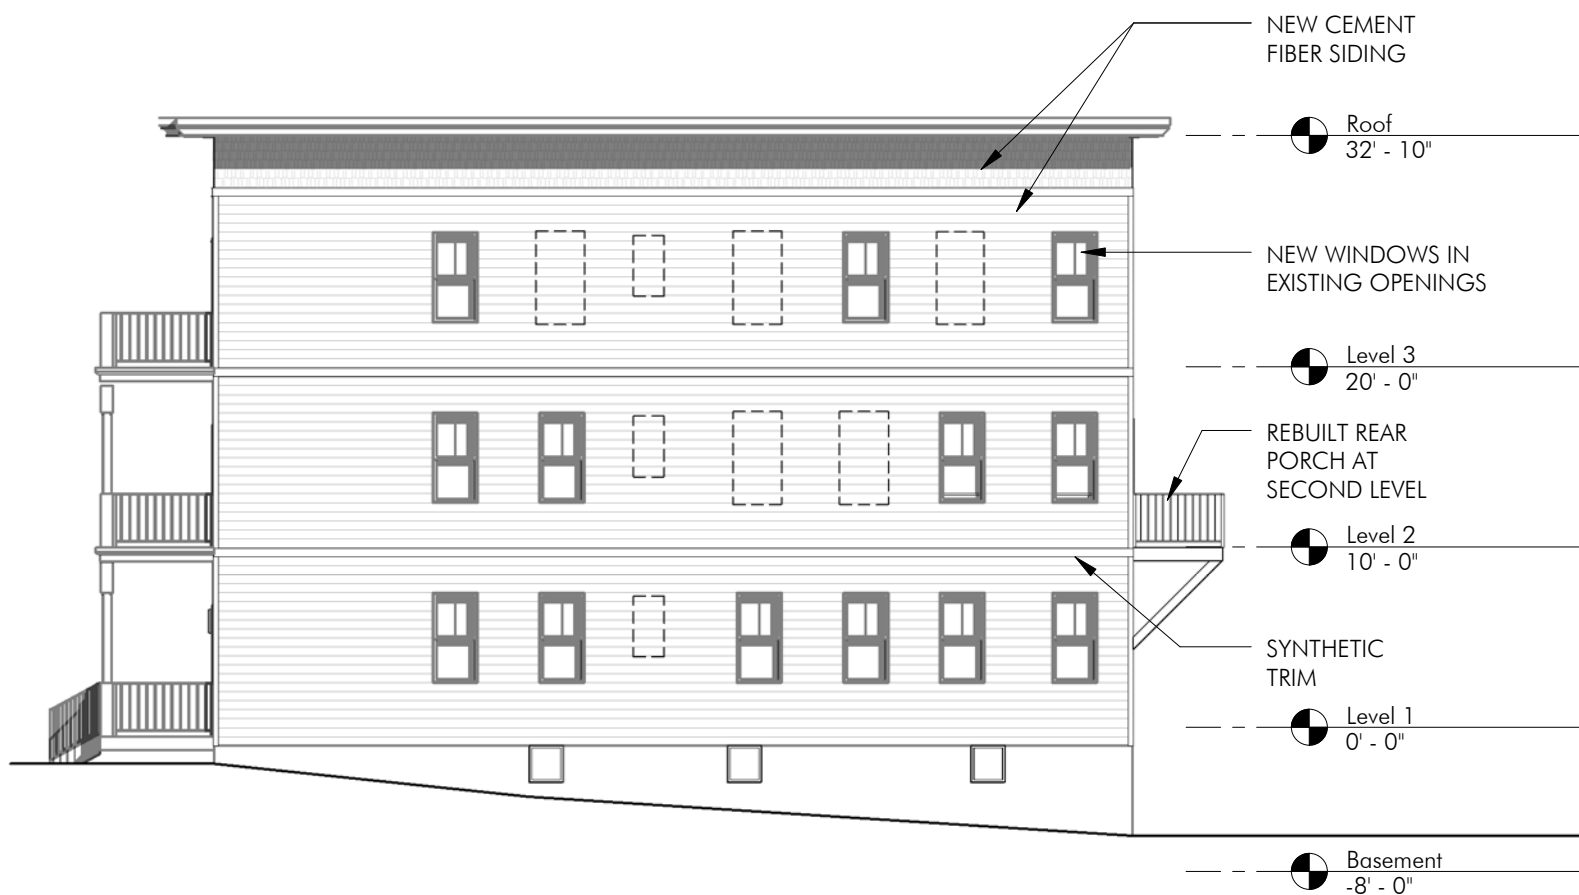

3/32" = 1'-0"