



existing

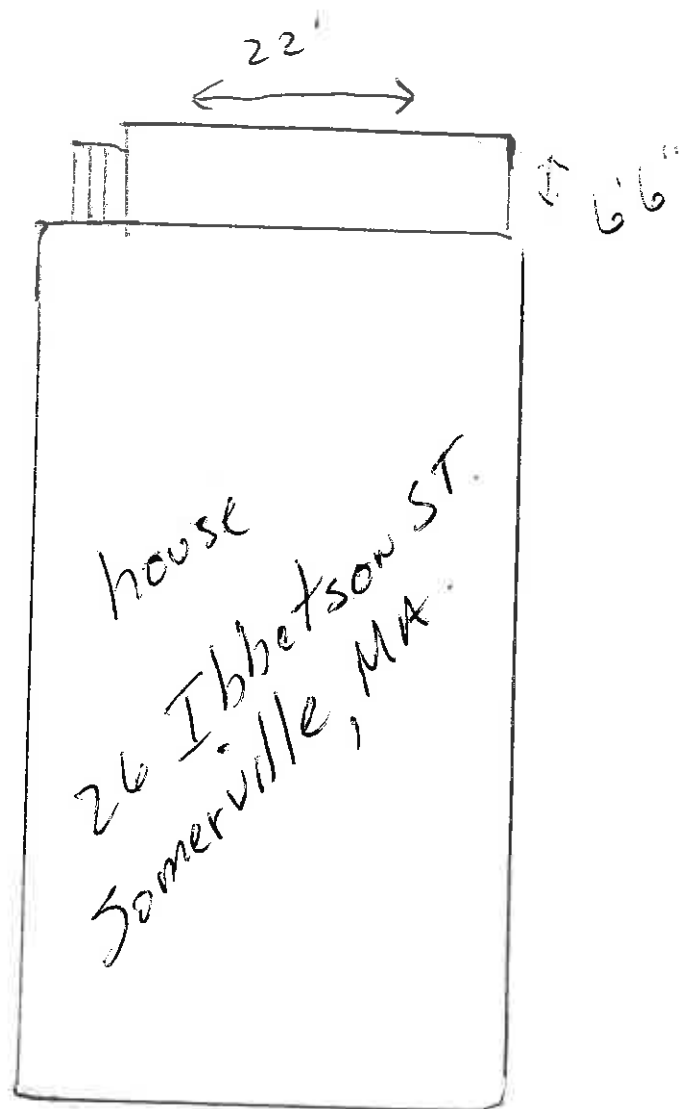

skyview

Proposal

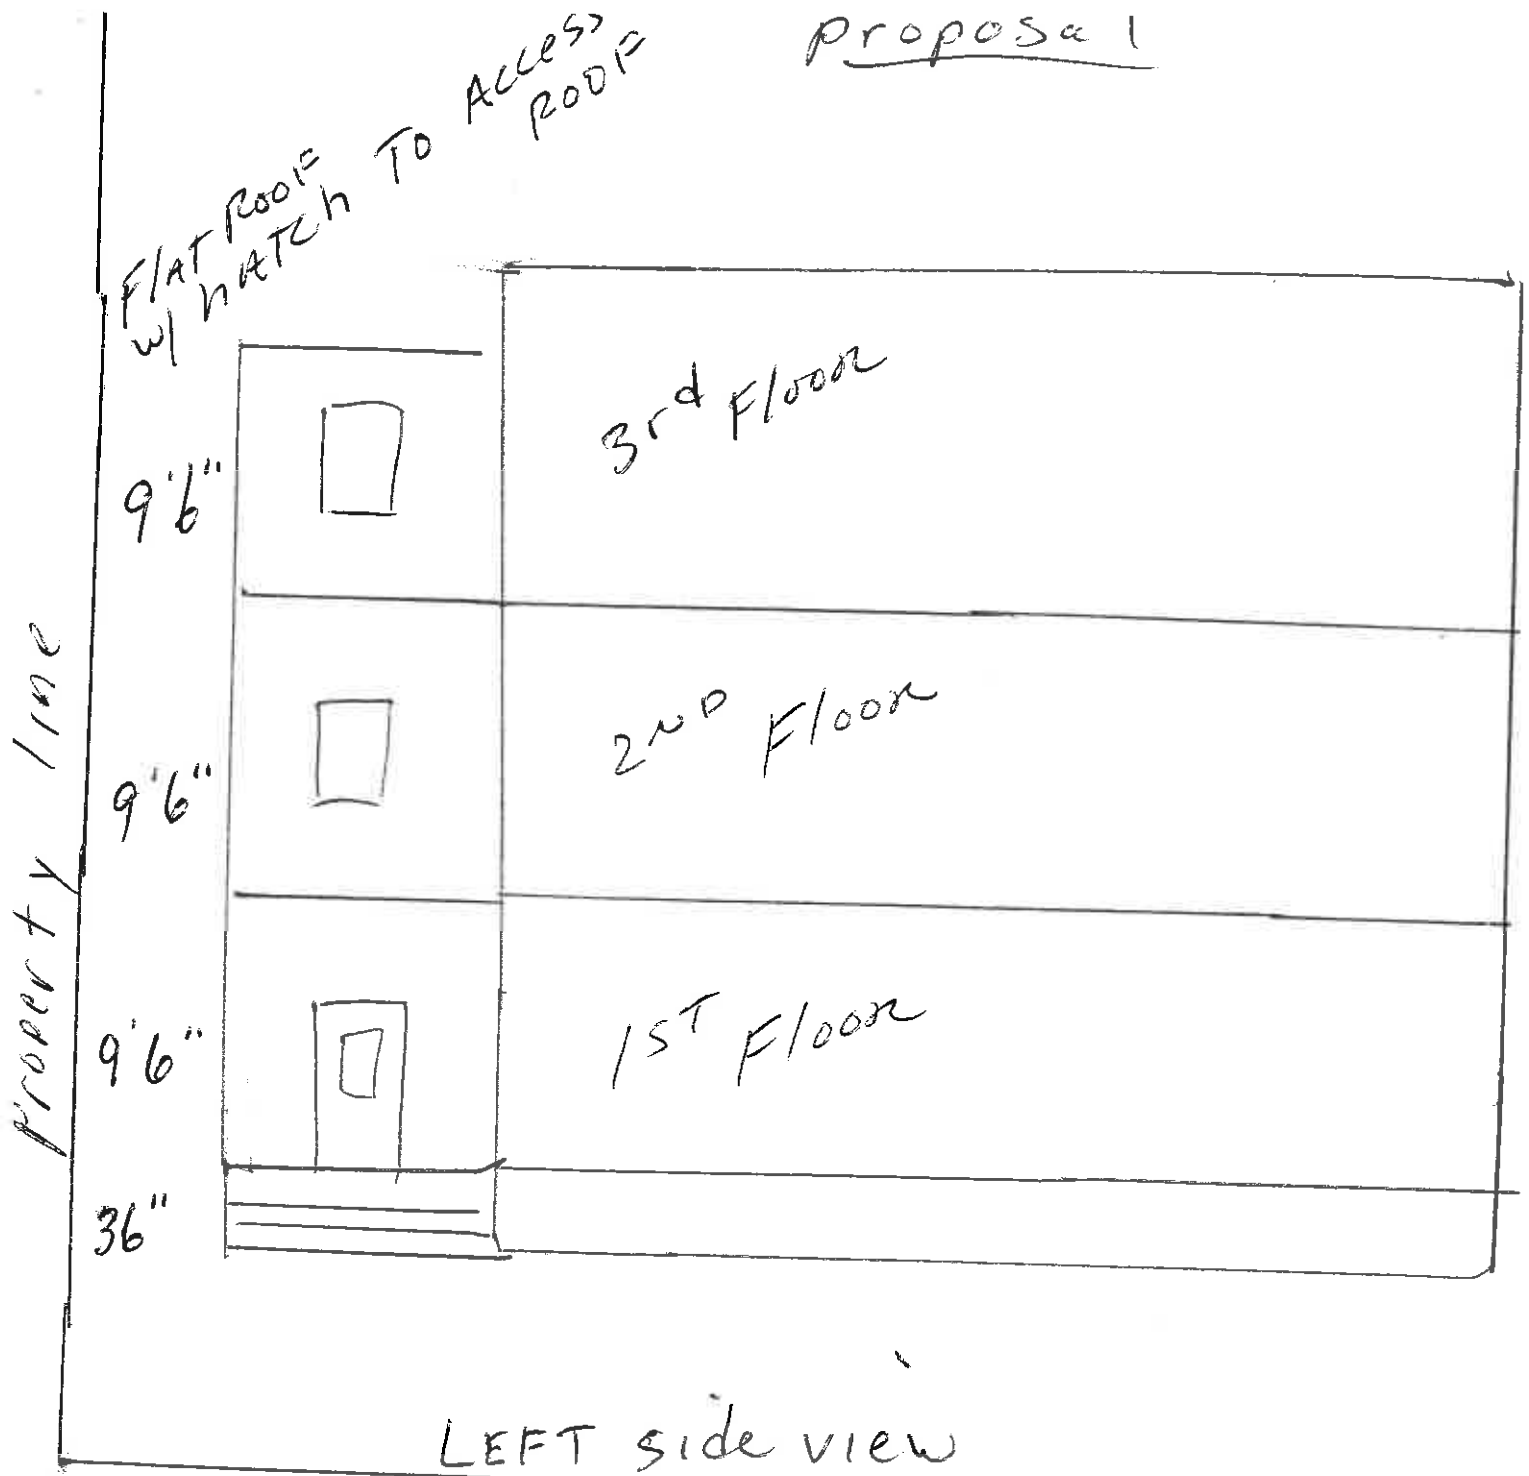

Rear Setback 12 FT
Sides 20 FT


26 Ibbetson ST

Somerville, MA.

proposal

Rebuild 3 rear porches
22' x 6'6" enclose, vinyl side
INSTALL 4 windows in each,
flat rubber roof w/ roof hatch

Existing

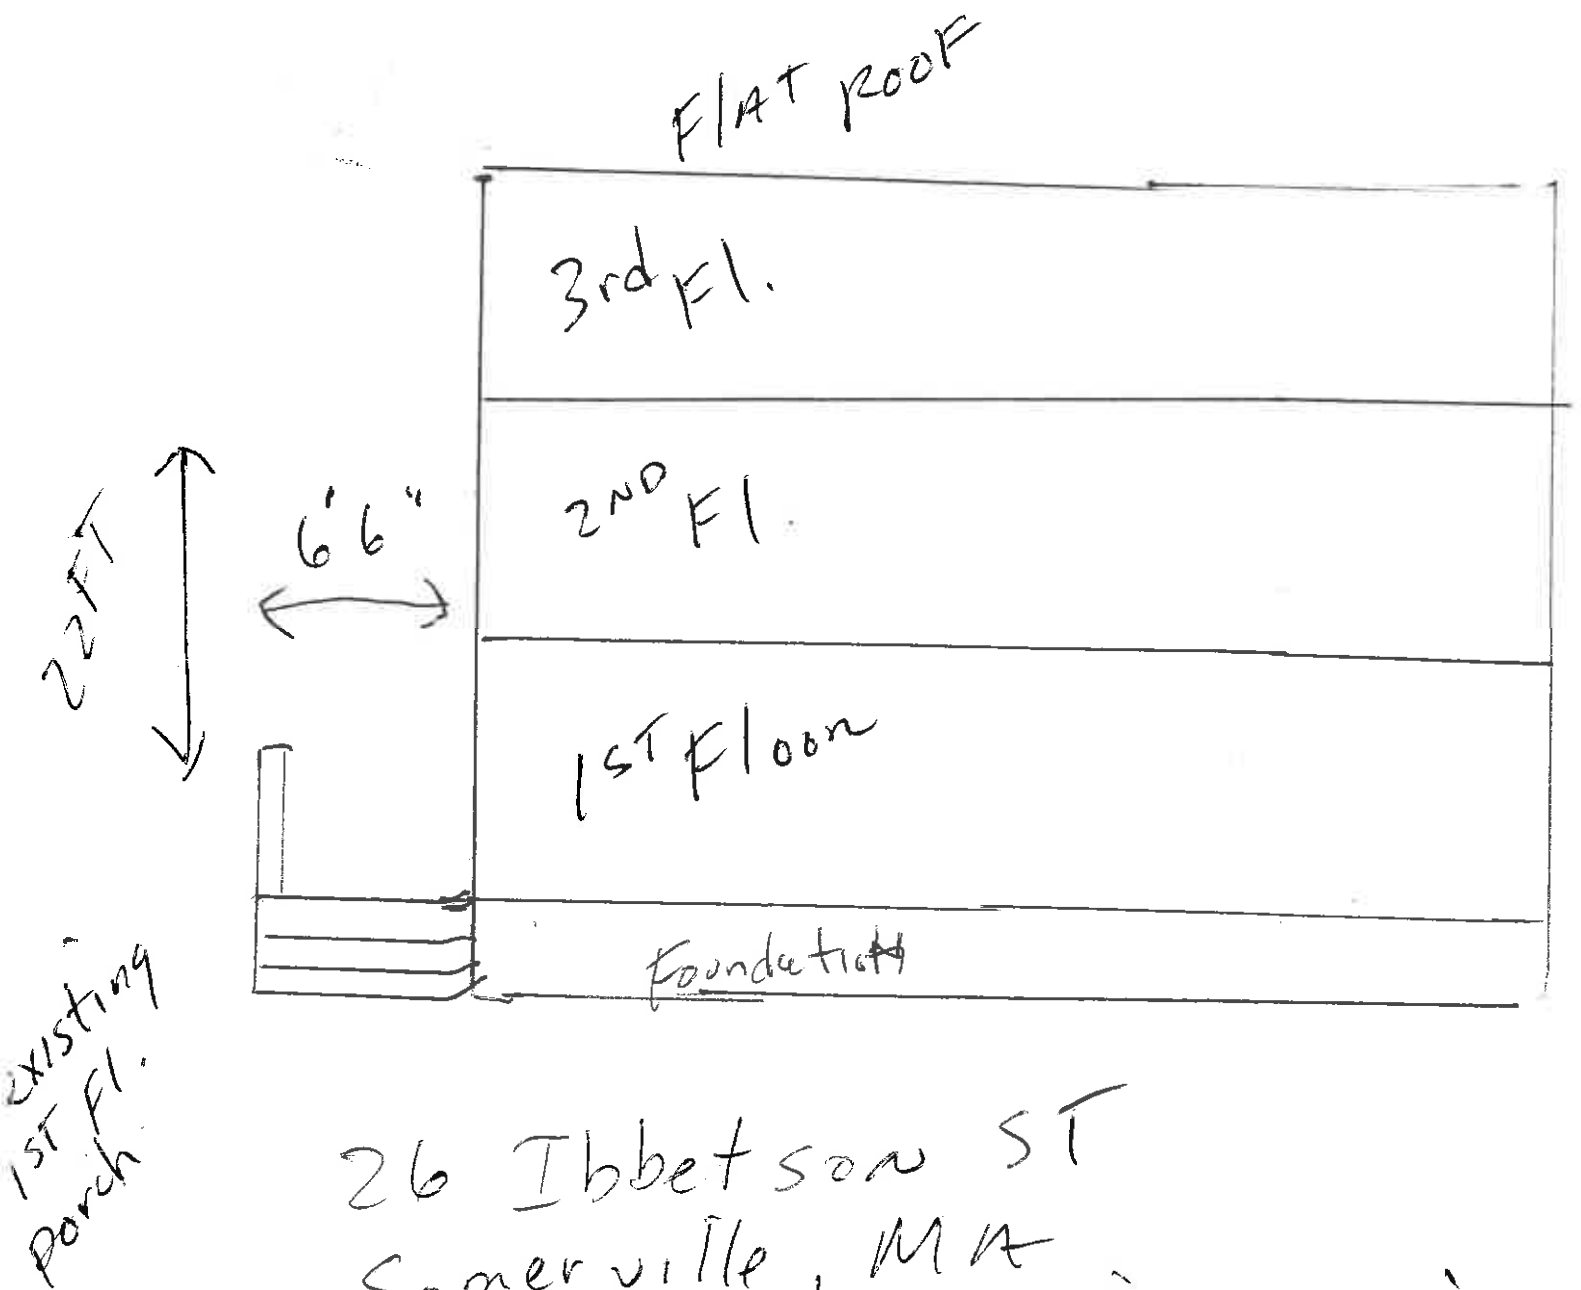

26 Ibbetson ST
Somerville, MA
Existing 3 Family with
Rear porch 22 FEET by 6'6"