



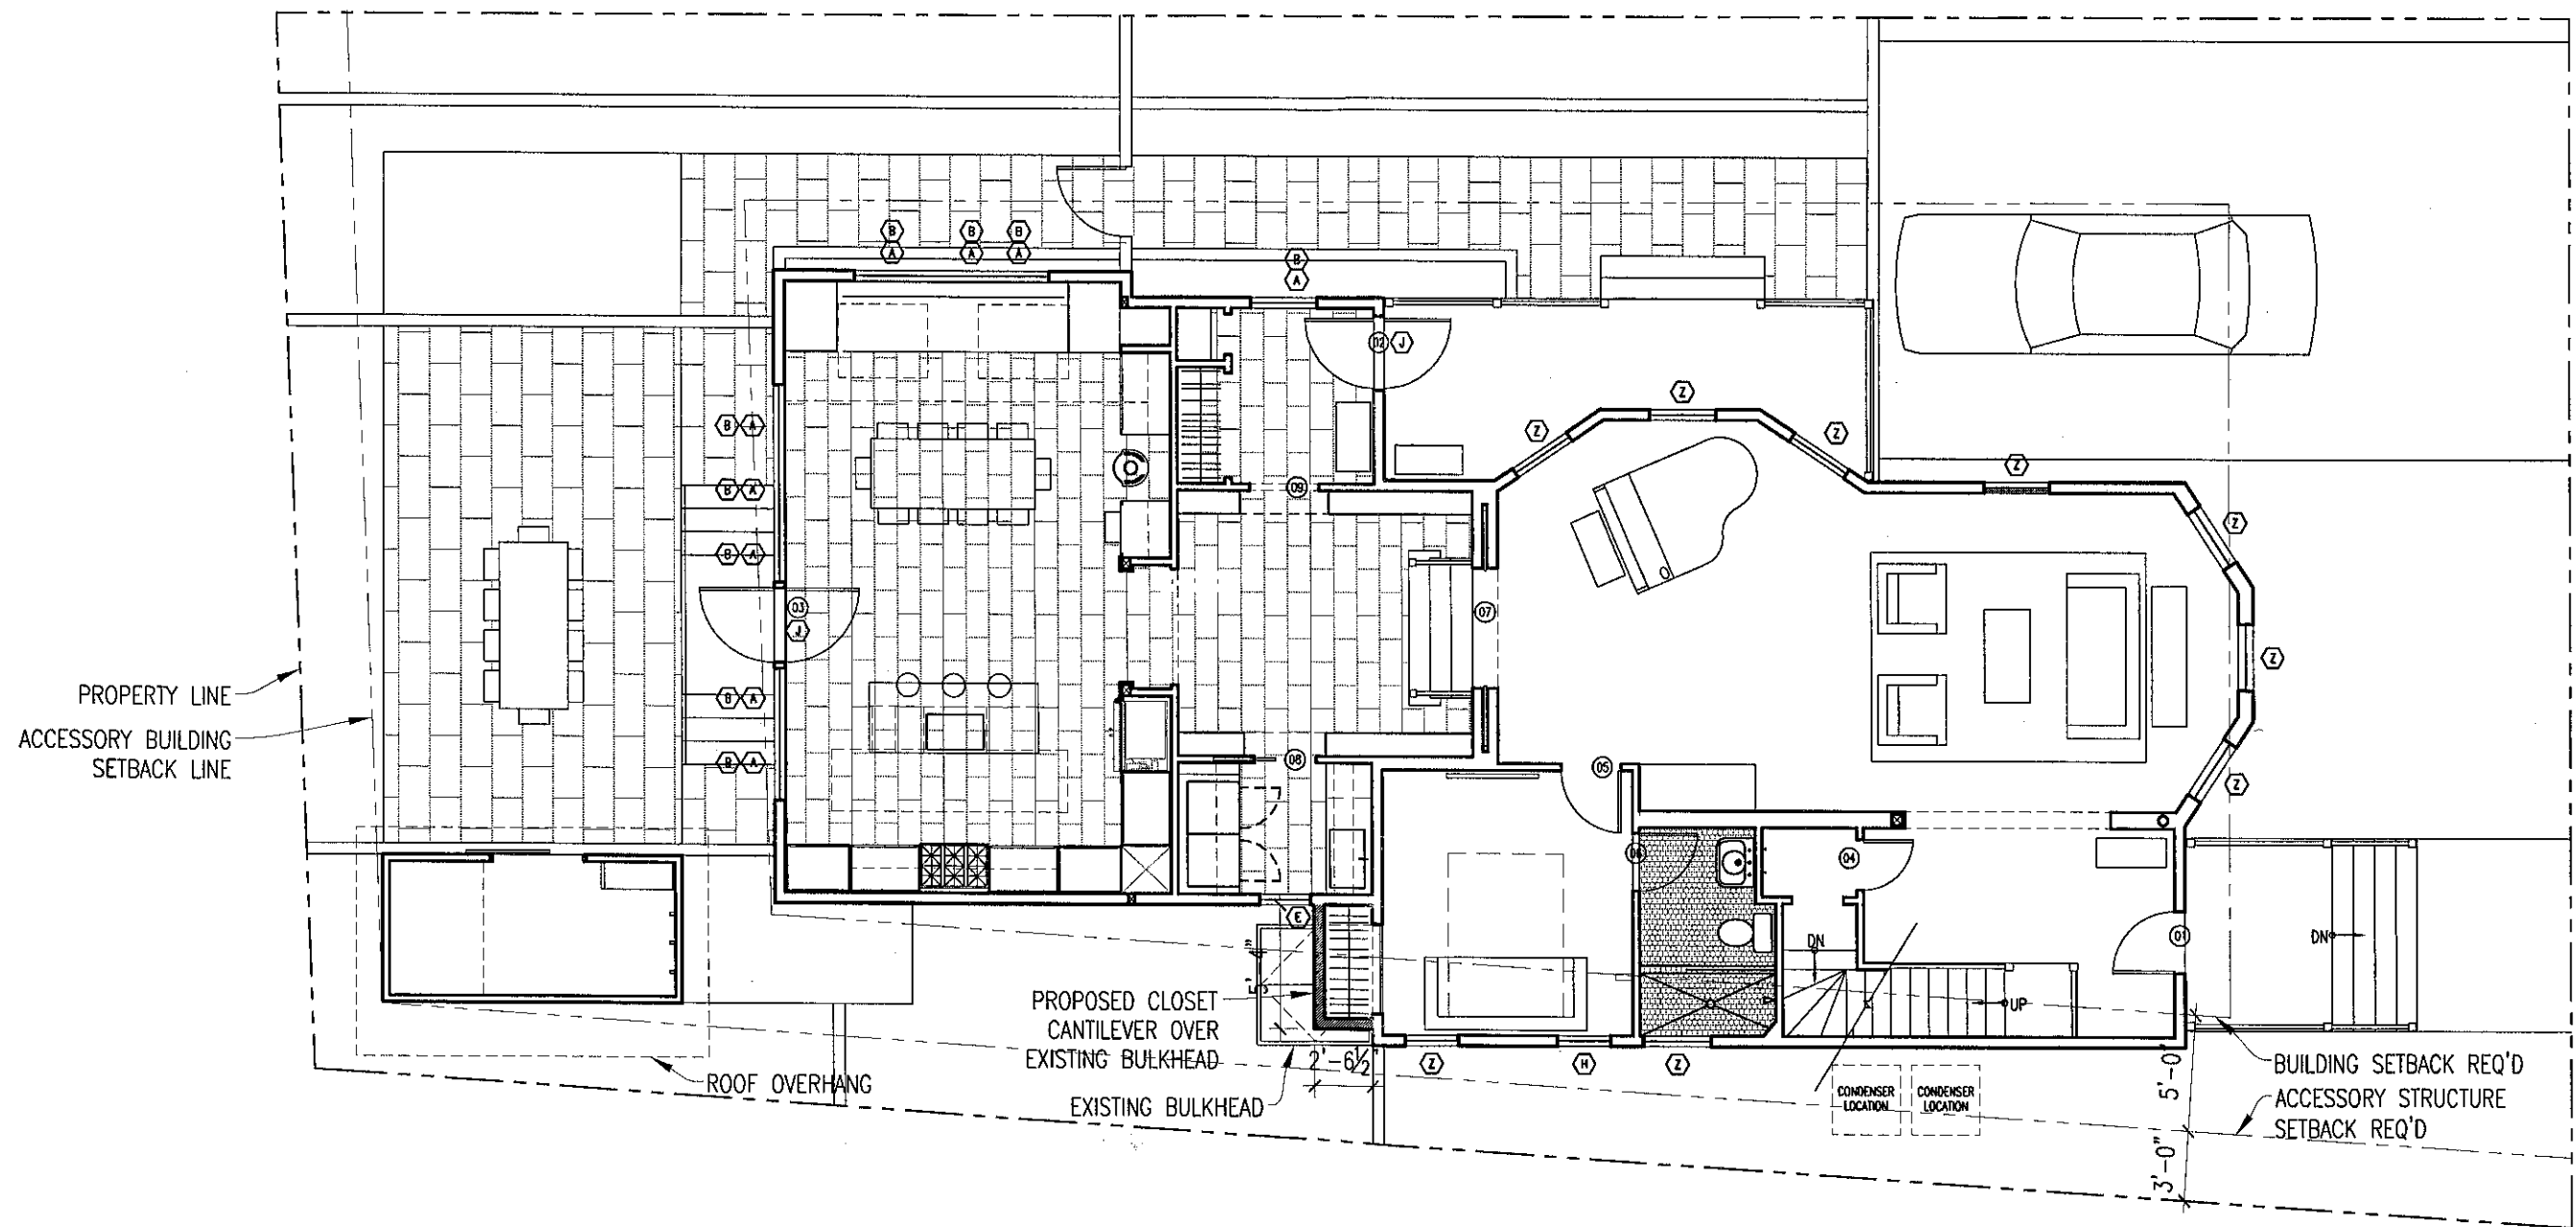

FIRST FLOOR PLAN

ALBERT, RICHTER & TITTMANN
ARCHITECTS INC.,


262 WASHINGTON STREET, BOSTON, MA 02108
Tel: 617-451-5740 Fax: 617-451-2309

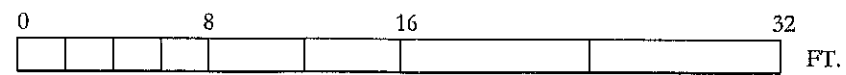


BURCK - HECHT
14 KIDDER SOMERVILLE MA



20 MARCH 2014

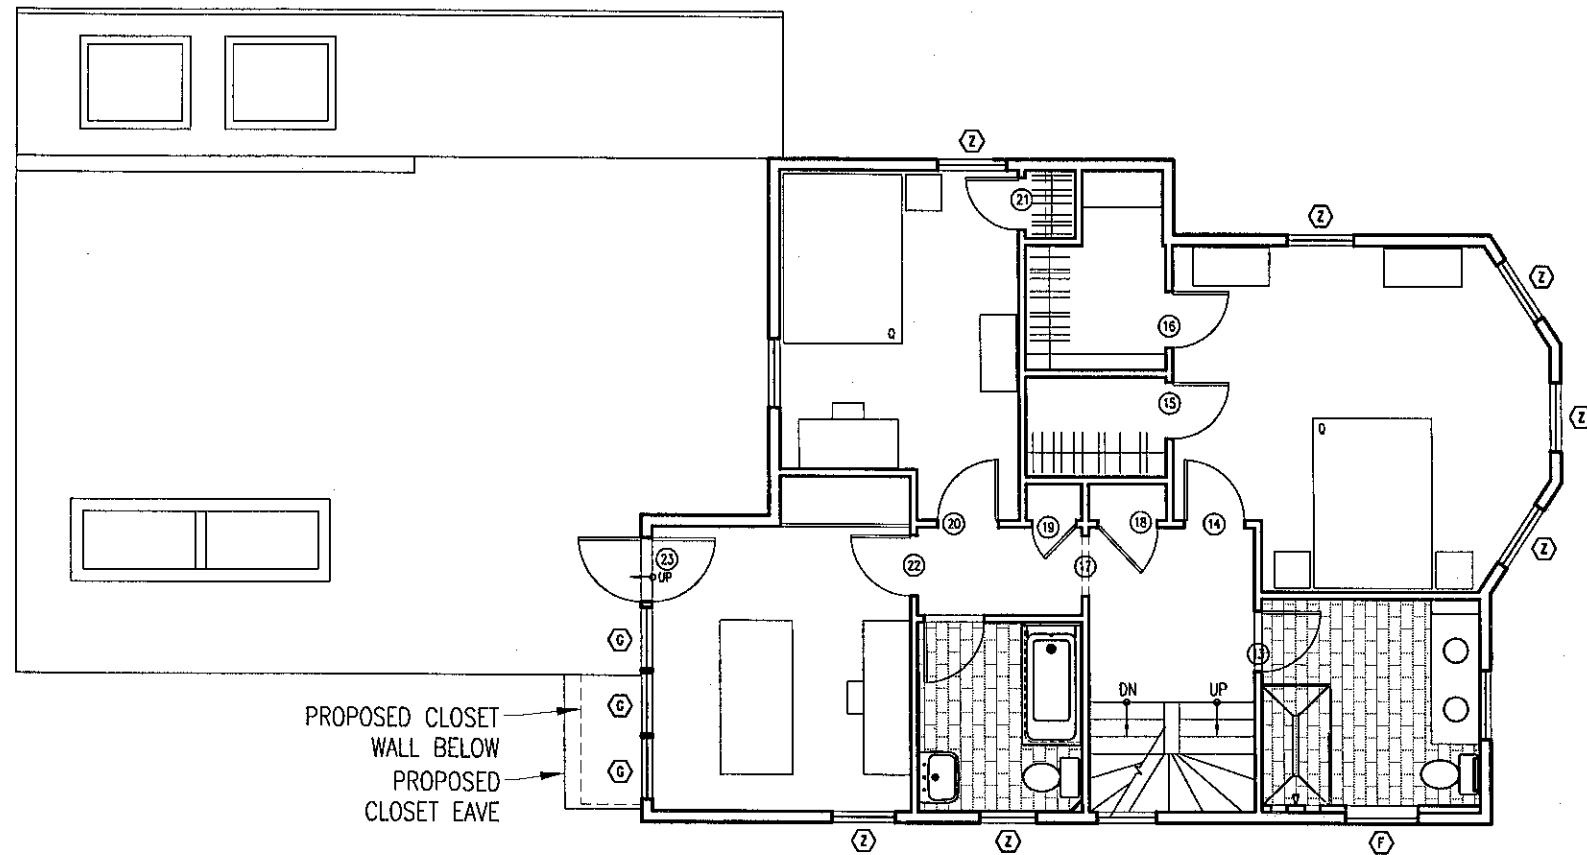


SECOND FLOOR PLAN

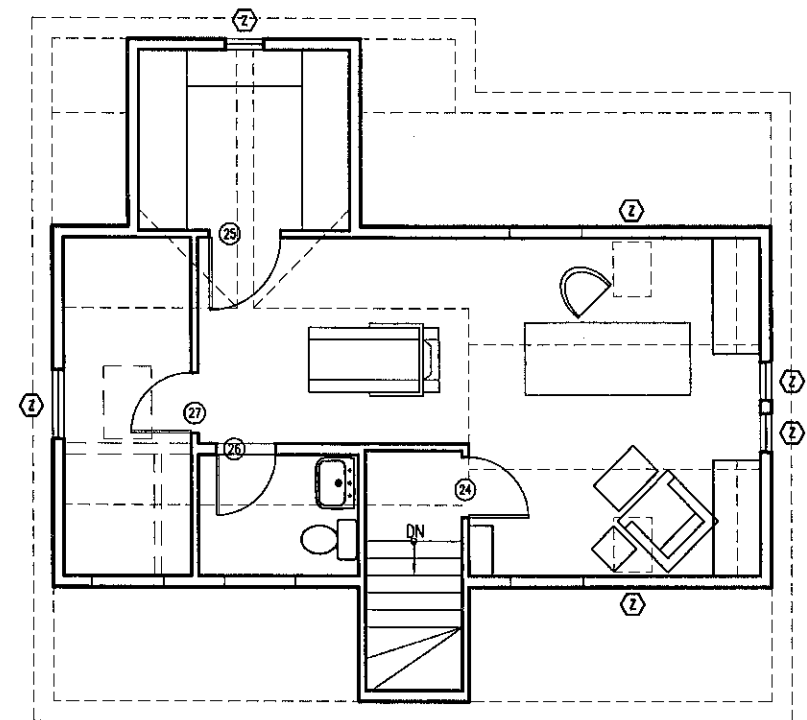

THIRD FLOOR PLAN


SECOND & THIRD FLOOR PLANS

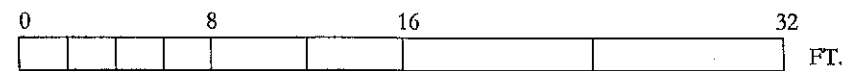


BURCK - HECHT
14 KIDDER SOMERVILLE MA

ALBERT, RICHTER & TITTMANN
ARCHITECTS INC.,


262 WASHINGTON STREET, BOSTON, MA 02108
Tel: 617-451-5740 Fax: 617-451-2309

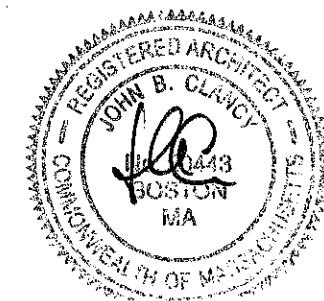

20 MARCH 2014

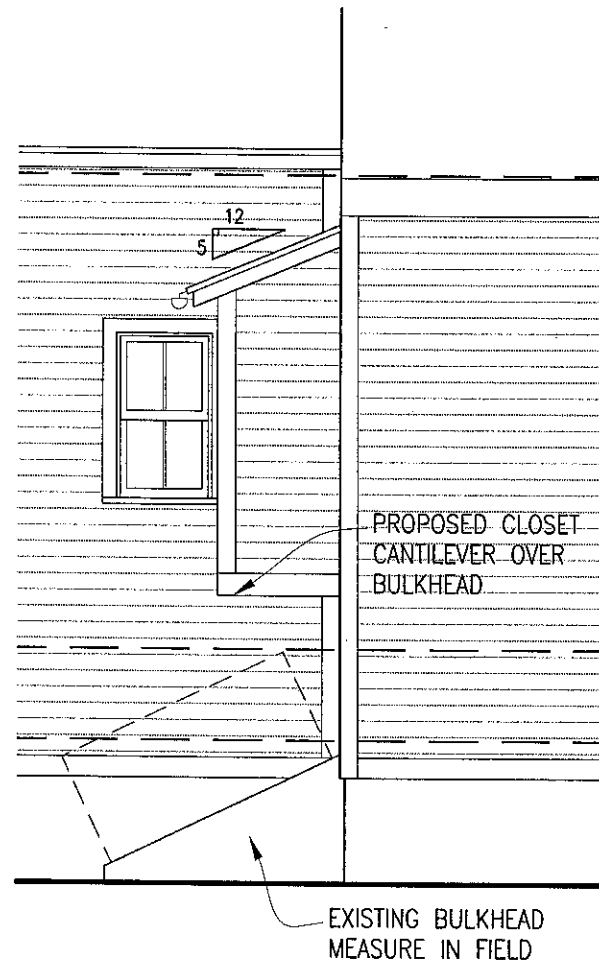


WEST ELEVATION

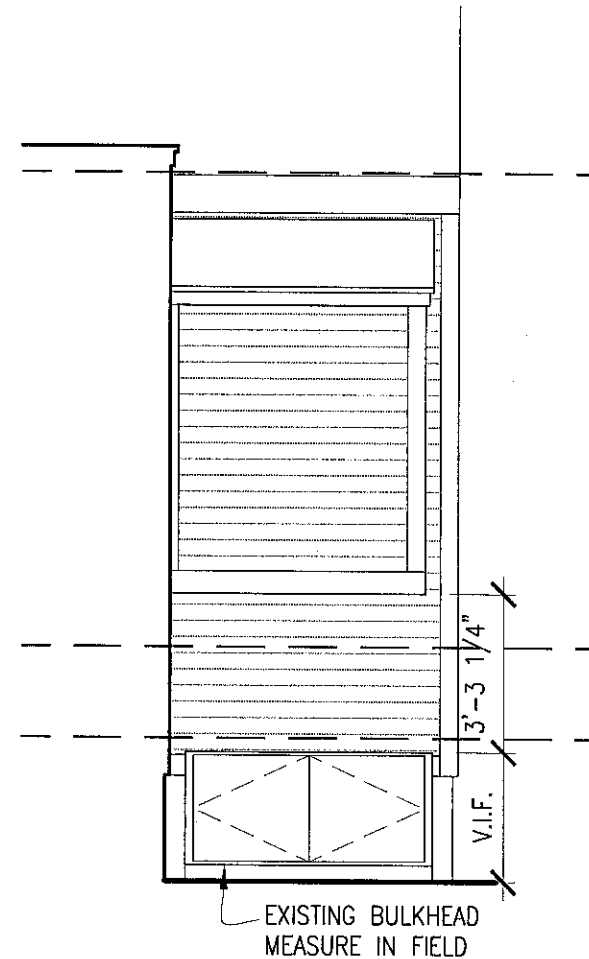


NORTH ELEVATION

CLOSET ADDITION

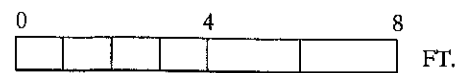


BURCK - HECHT
14 KIDDER SOMERVILLE MA

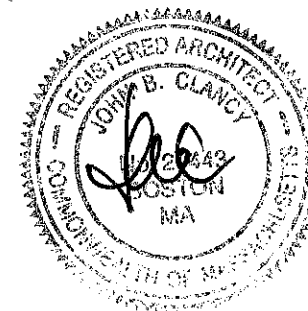

ALBERT, RICHTER & TITTMANN
ARCHITECTS INC.,

262 WASHINGTON STREET, BOSTON, MA 02108
Tel: 617-451-5740 Fax: 617-451-2309

20 MARCH 2014

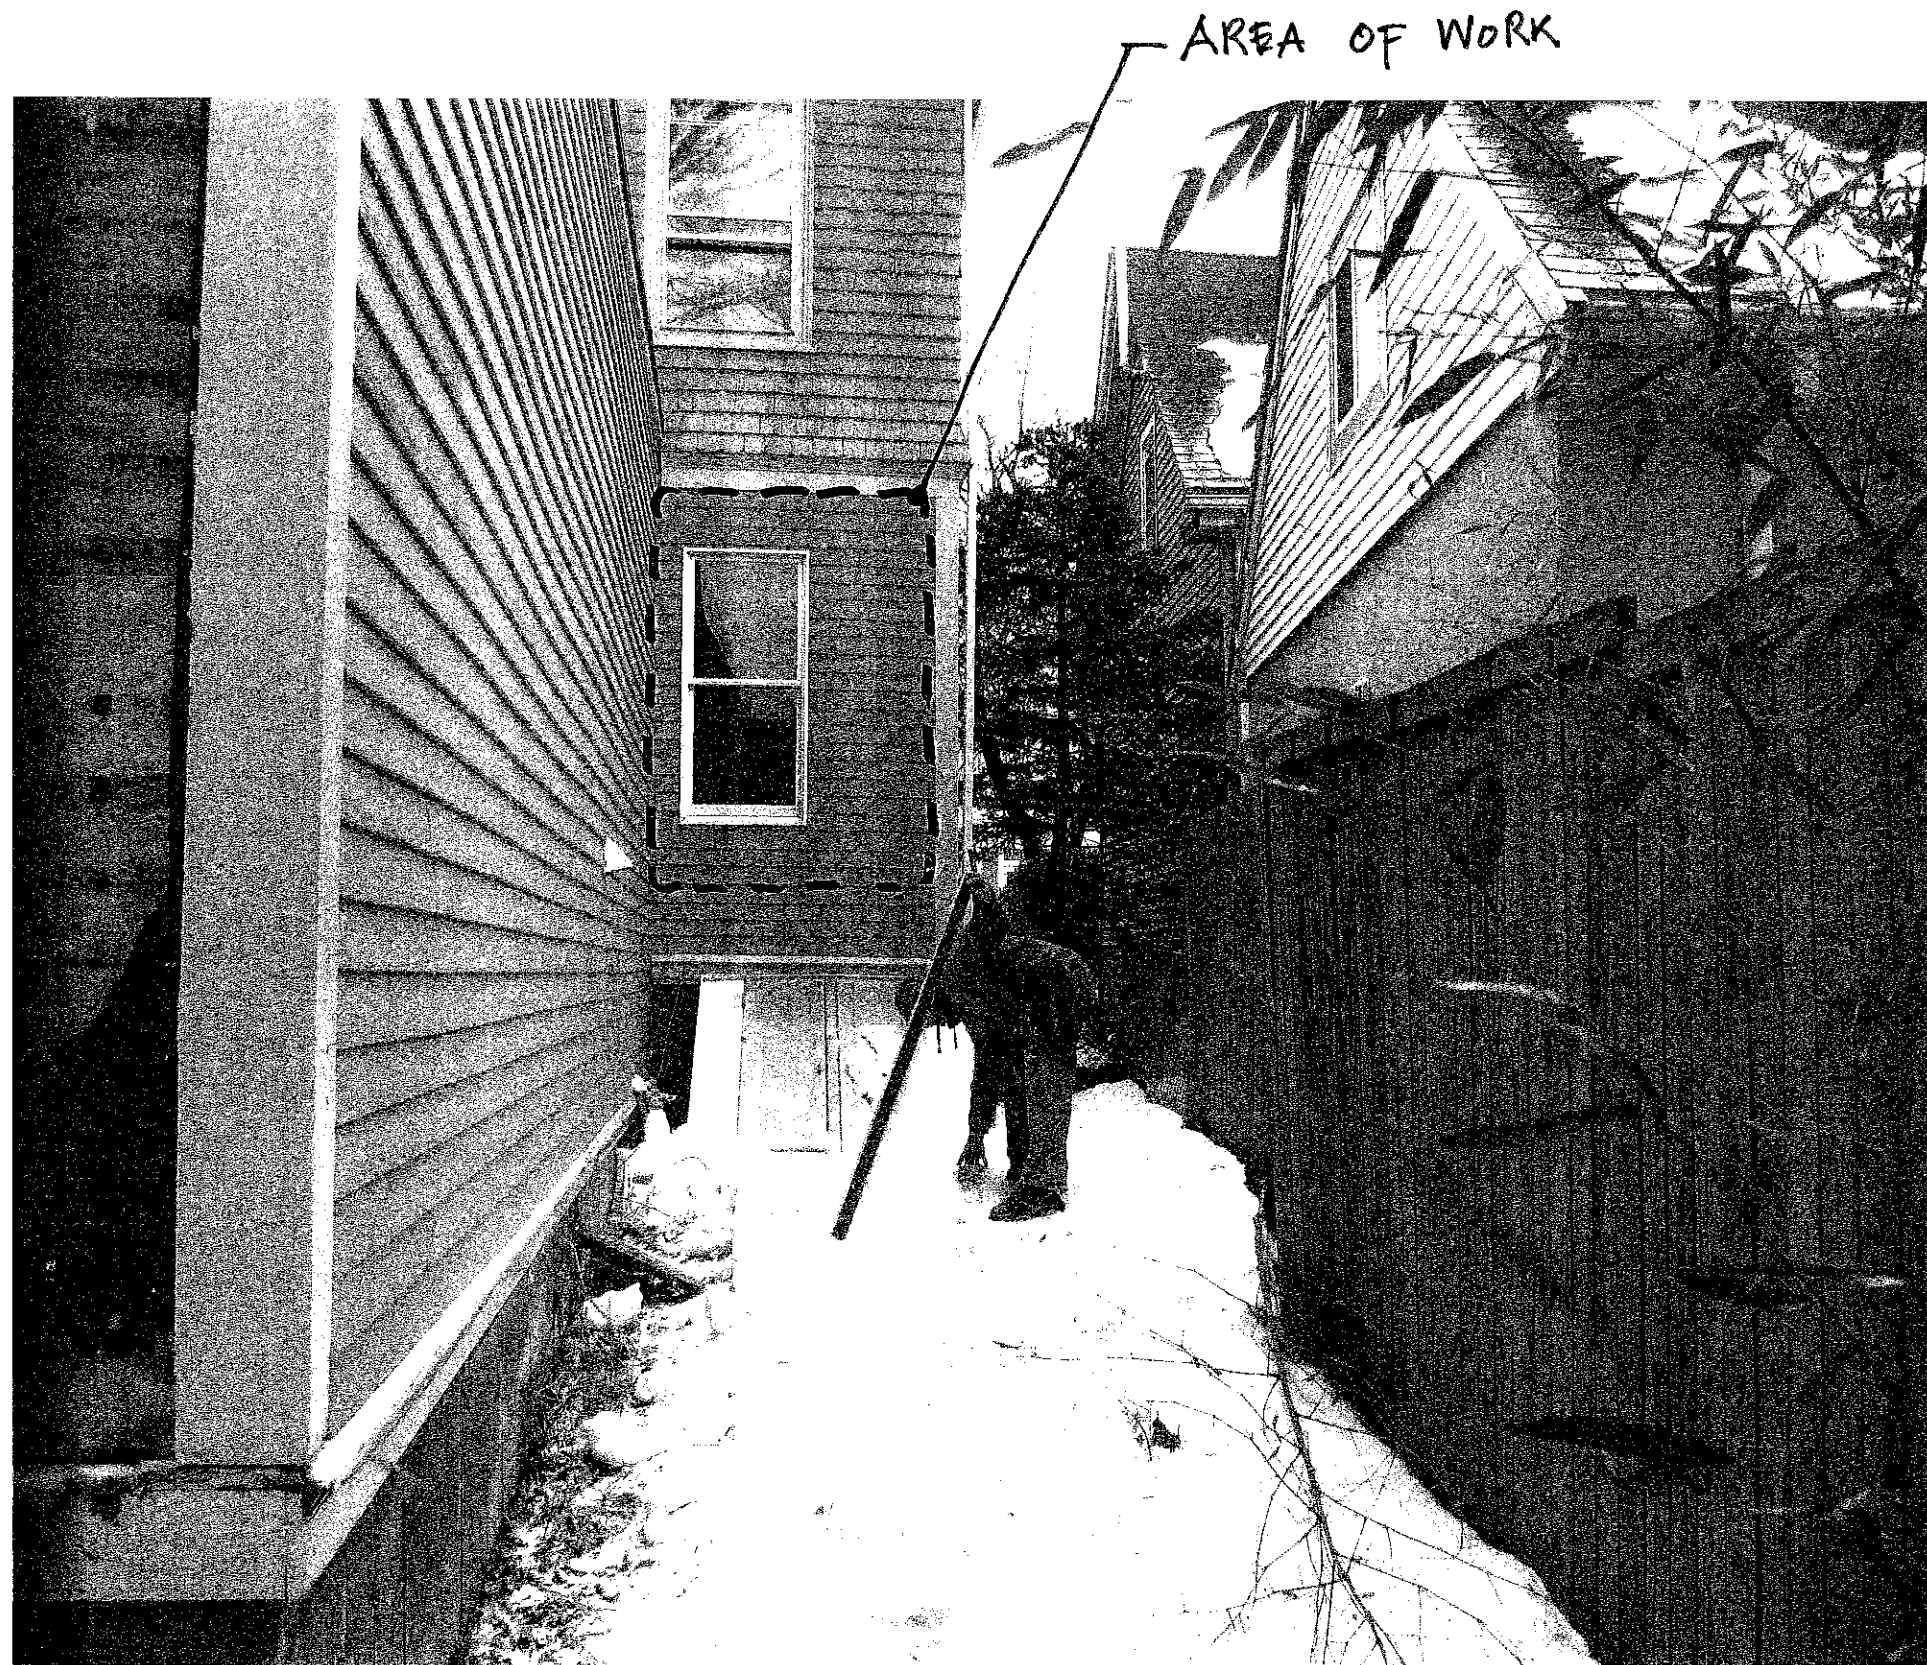

EXISTING CONDITIONS

BURCK-HECHT
14 KIDDER SOMERVILLE MA

20 MARCH 2014