

1 EXISTING PLAN – FIRST FLOOR
1/4"=1'-0"

EXISTING PLAN

SHEET	SCALE	Phil Colleran and MJ 224 Lexington Ave Somerville, MA 02144	al weisz architecture, LLC somerville, MA 02144 617-970-4840
	as shown		
X1.1	DATE		
	2015 Dec 31		

al WEISZ
architecture

building design furniture


1 EXISTING PLAN – SECOND FLOOR
1/4"=1'-0"


EXISTING PLAN

SHEET	SCALE	Phil Colleran and MJ 224 Lexington Ave Somerville, MA 02144	al weisz architecture, LLC somerville, MA 02144 617-970-4840
	as shown		
X1.2	DATE		
	2015 Dec 31		

al WEISZ
architecture

building design furniture

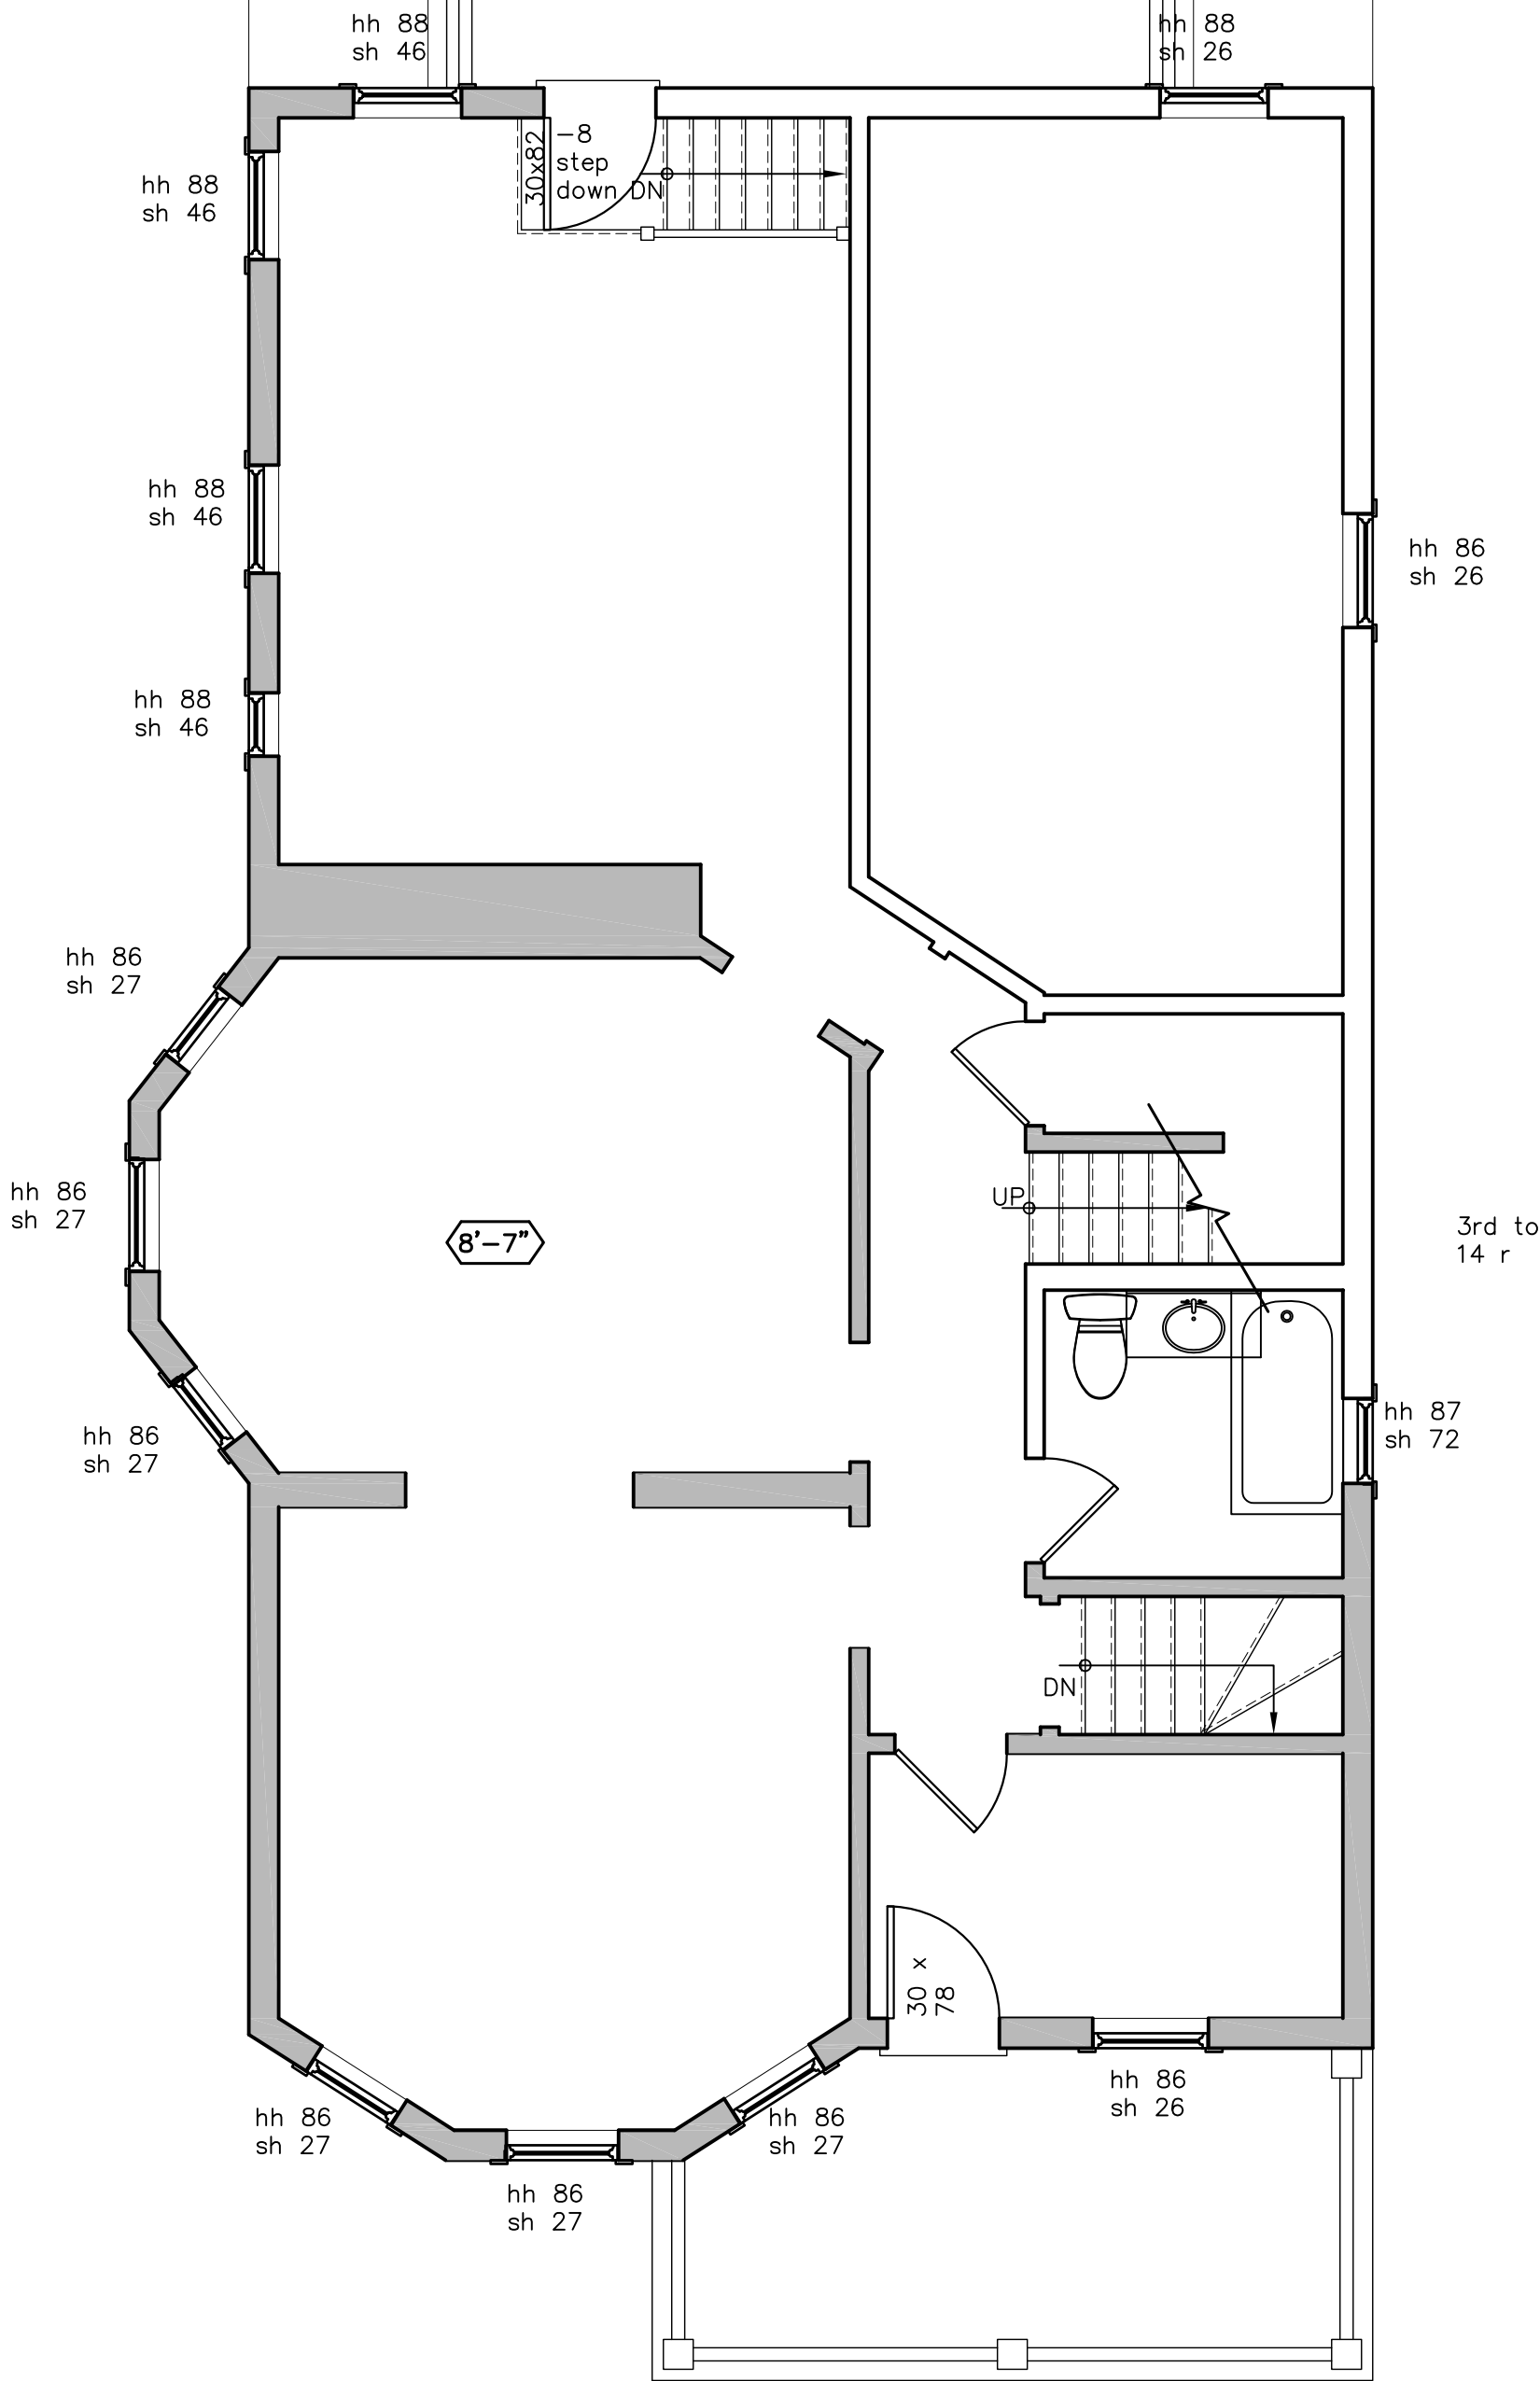

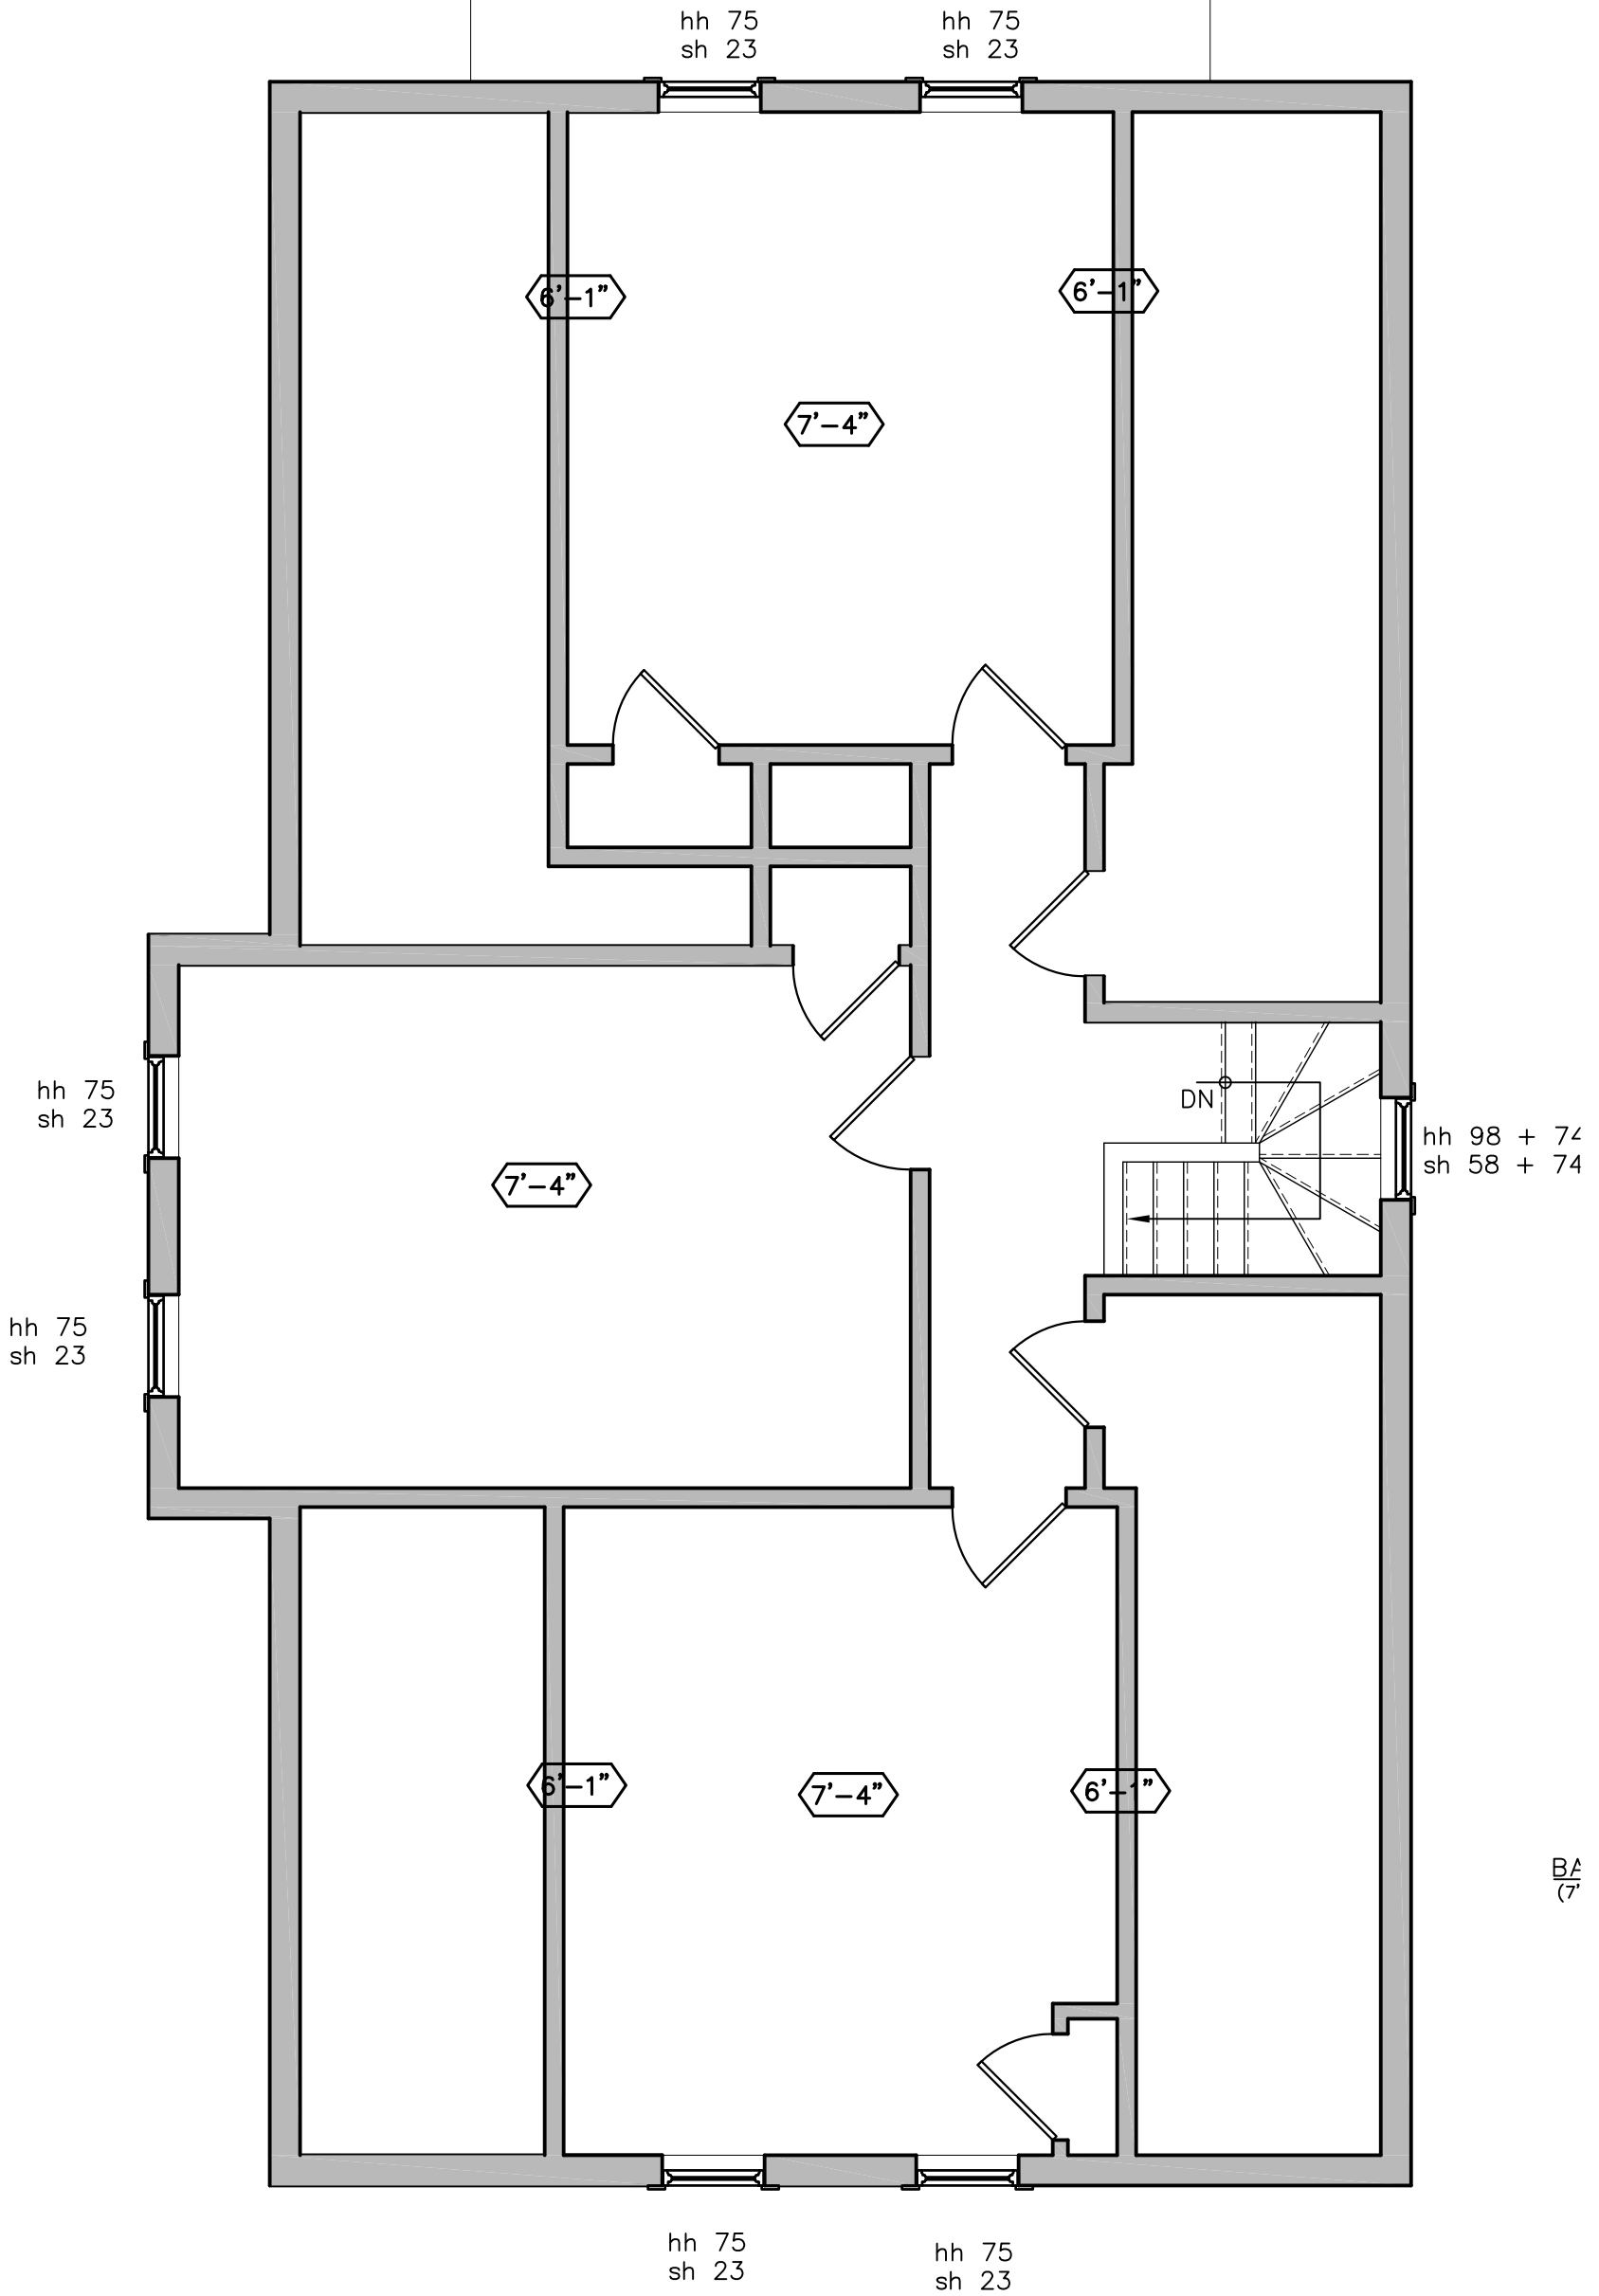

B/A
(7)


1 EXISTING PLAN — THIRD FLOOR
1/4"=1'-0"

EXISTING PLAN

SHEET X1.3	SCALE as shown	Phil Colleran and MJ 224 Lexington Ave Somerville, MA 02144	al weisz architecture, LLC somerville, MA 02144 617-970-4840
	DATE 2015 Dec 31		

al WEISZ
architecture

building design furniture

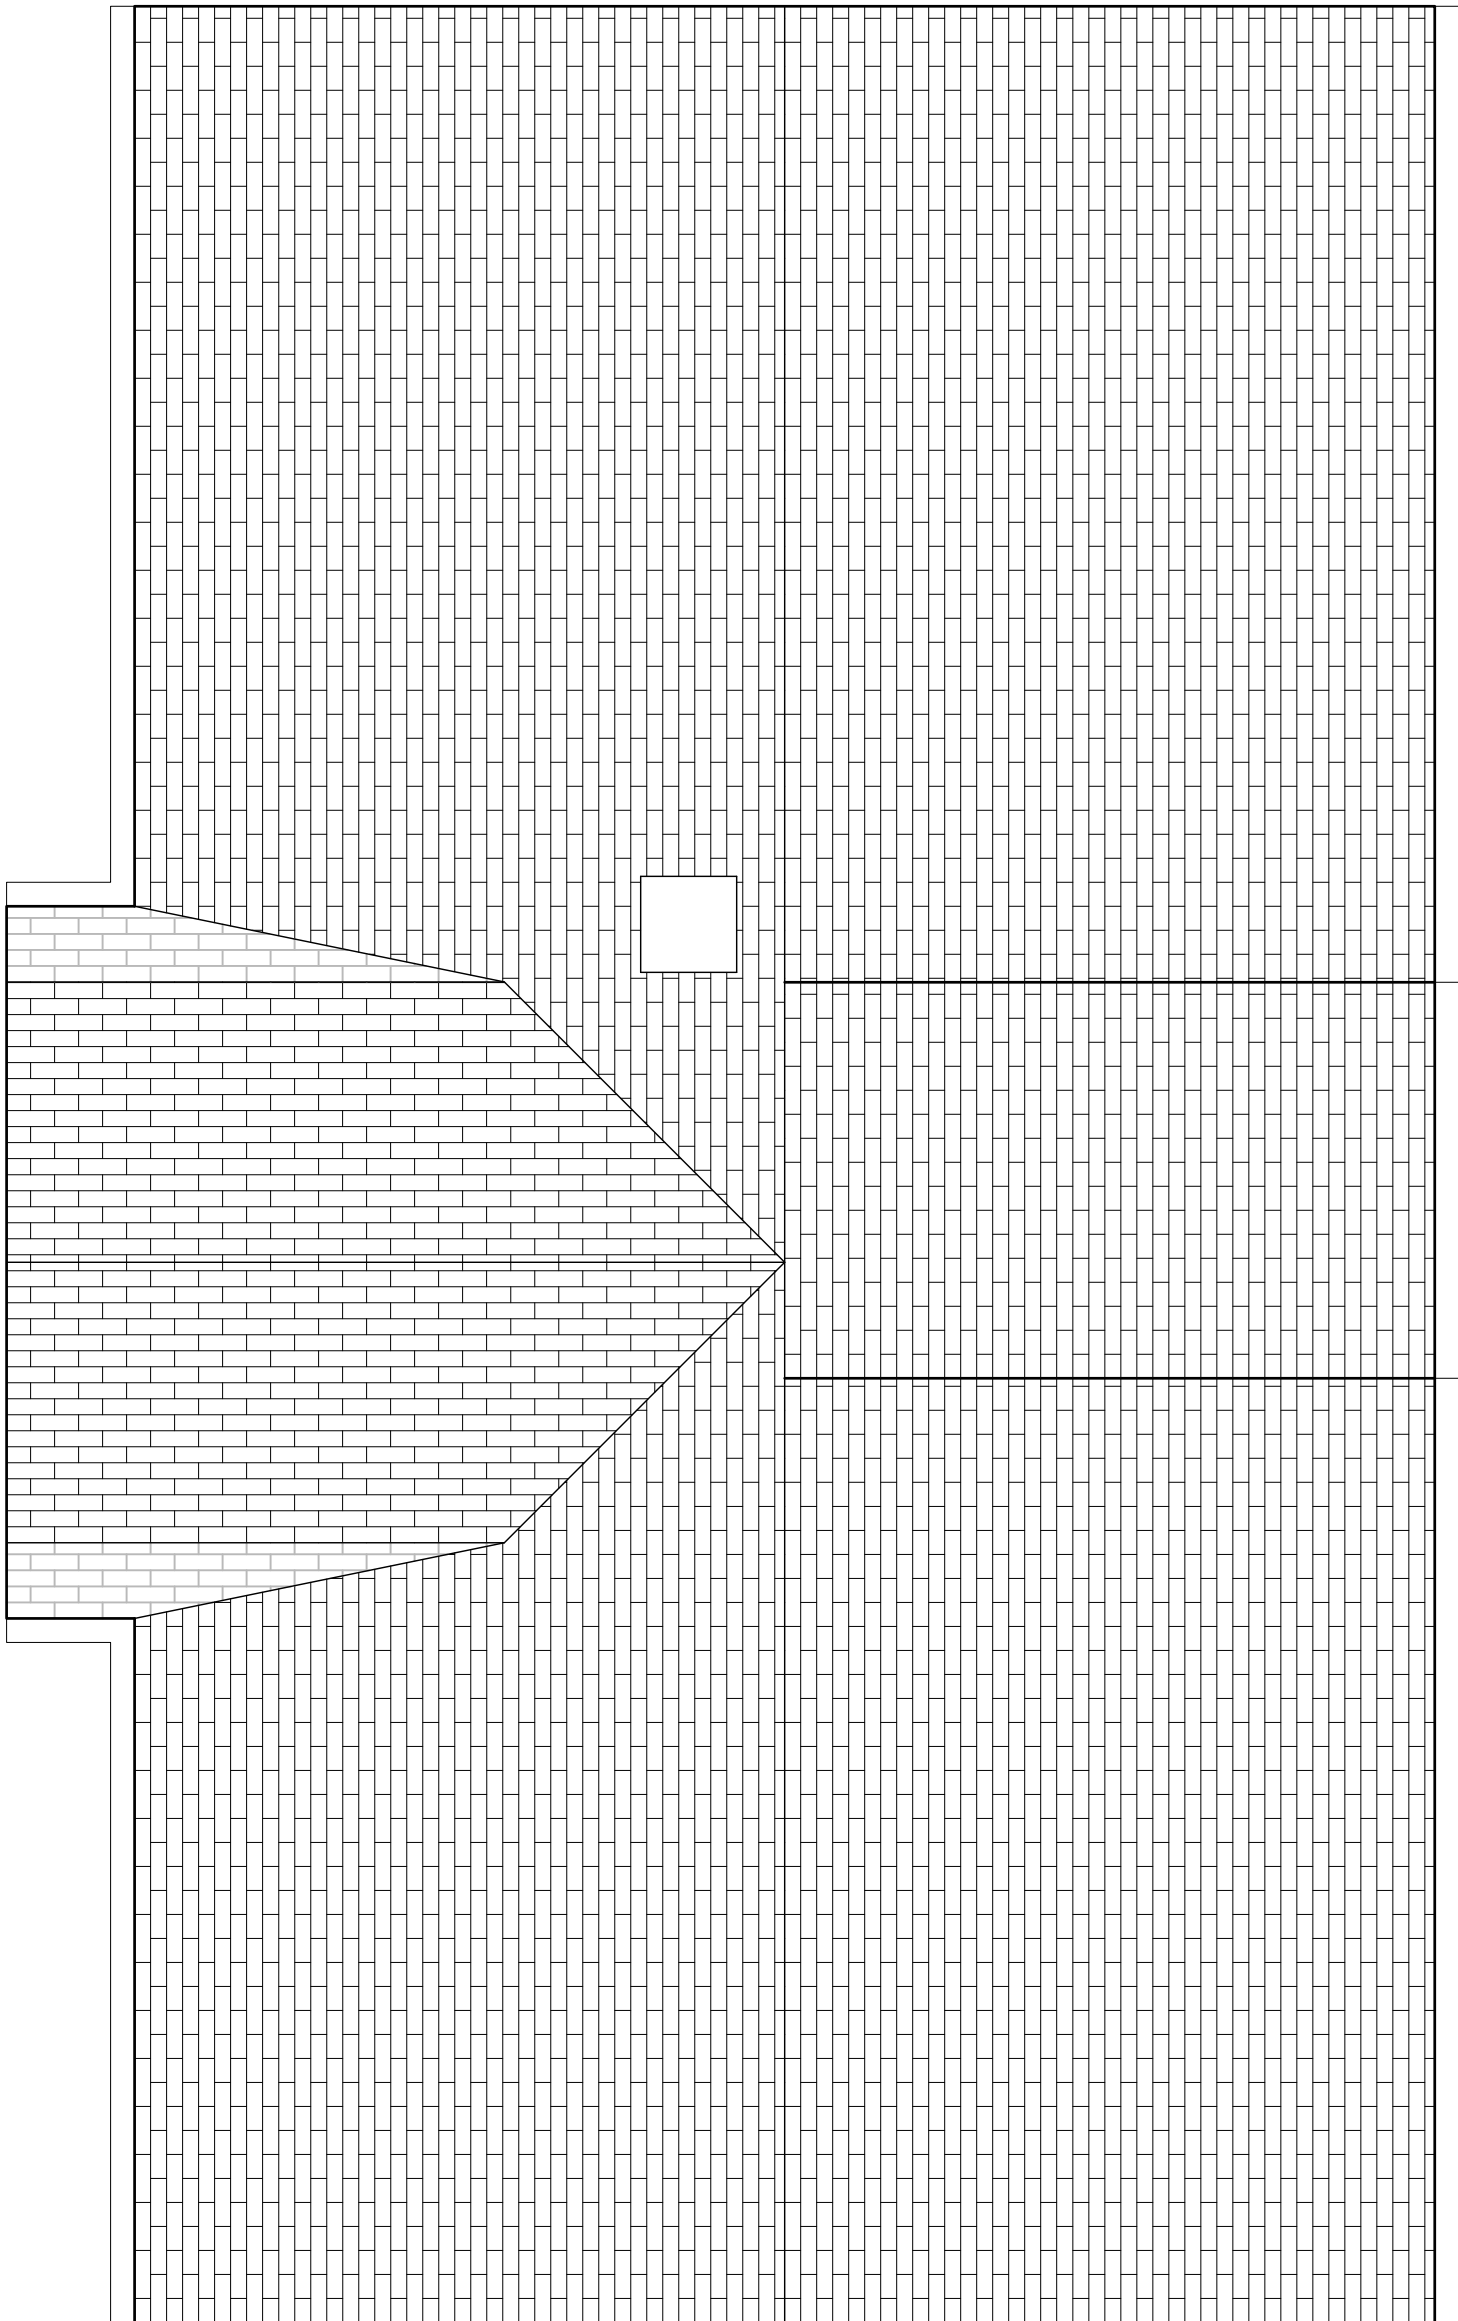


1 EXISTING PLAN – ROOF
1/4"=1'-0"

EXISTING PLAN				al WEISZ architecture building design furniture
SHEET X1.4	SCALE as shown	Phil Colleran and MJ 224 Lexington Ave Somerville, MA 02144	al weisz architecture, LLC somerville, MA 02144 617-970-4840	
	DATE 2015 Dec 31			

1

EXISTING ELEVATION – NORTH

1/4"=1'-0"

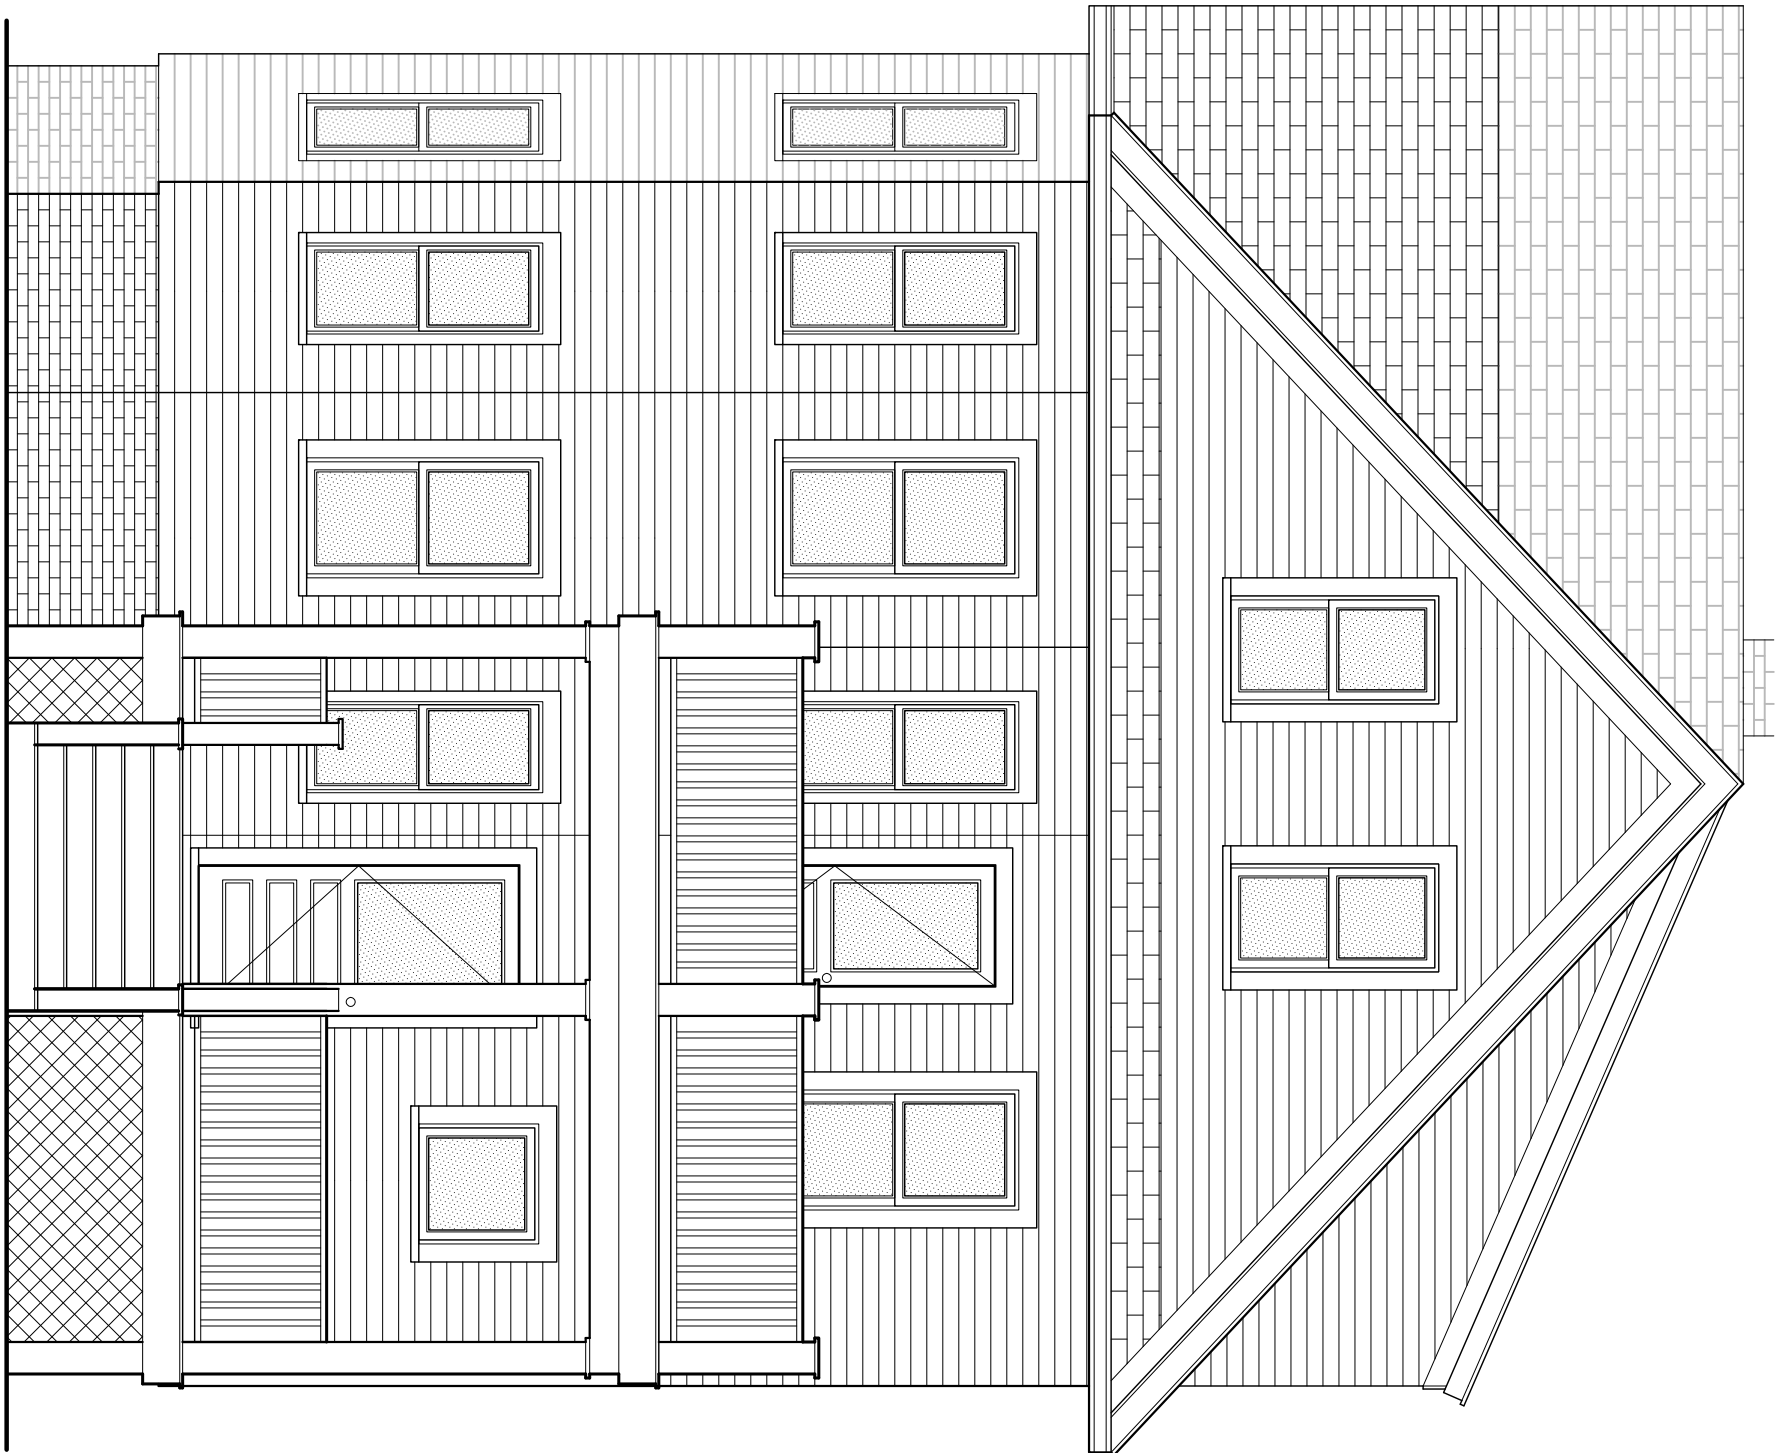


EXISTING ELEVATION

SHEET	SCALE	Phil Colleran and MJ	al weisz
	as shown		
X3.1	DATE	224 Lexington Ave Somerville, MA 02144	architecture, LLC somerville, MA 02144 617-970-4840
	2015 Dec 24		

1

1/4"=1'-0"

EXISTING ELEVATION – WEST

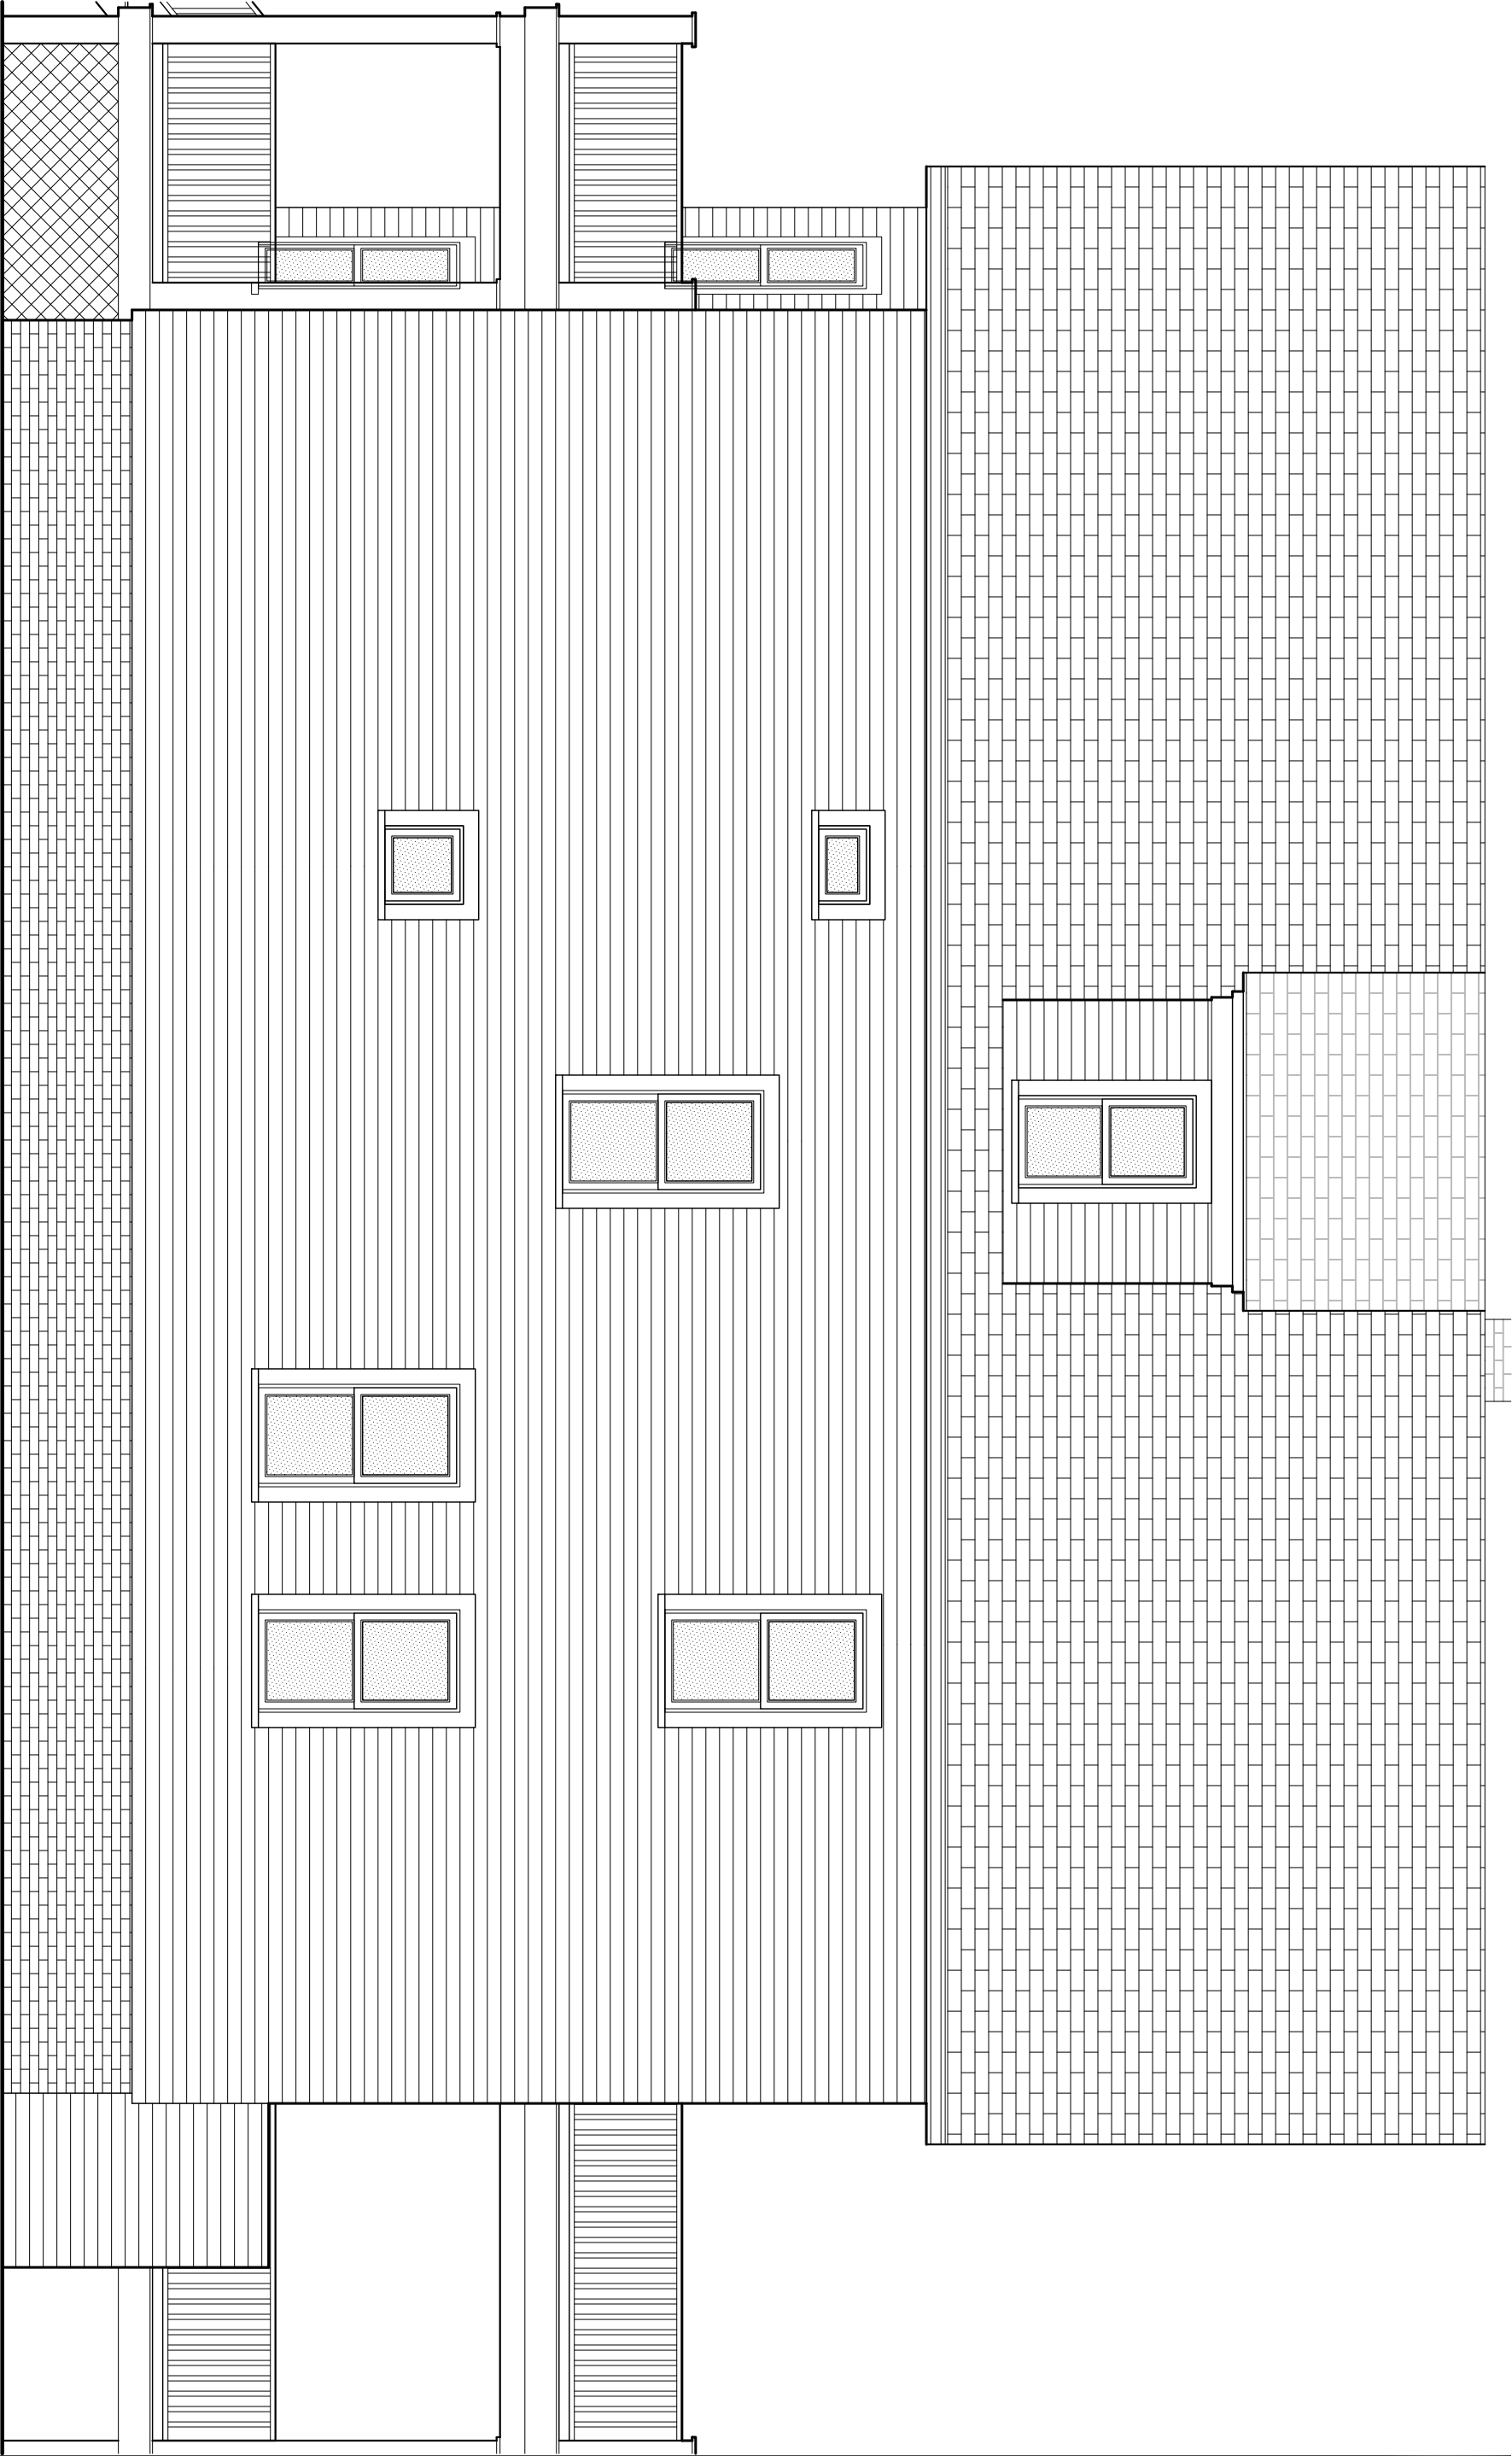


EXISTING ELEVATION

SHEET	SCALE	Phil Colleran and MJ	al weisz	architecture, LLC	building design furniture
	as shown				
X3.2	DATE	224 Lexington Ave Somerville, MA 02144	somerville, MA 02144	617-970-4840	
	2015 Dec 24				

1

1/4"=1'-0"

EXISTING ELEVATION – SOUTH

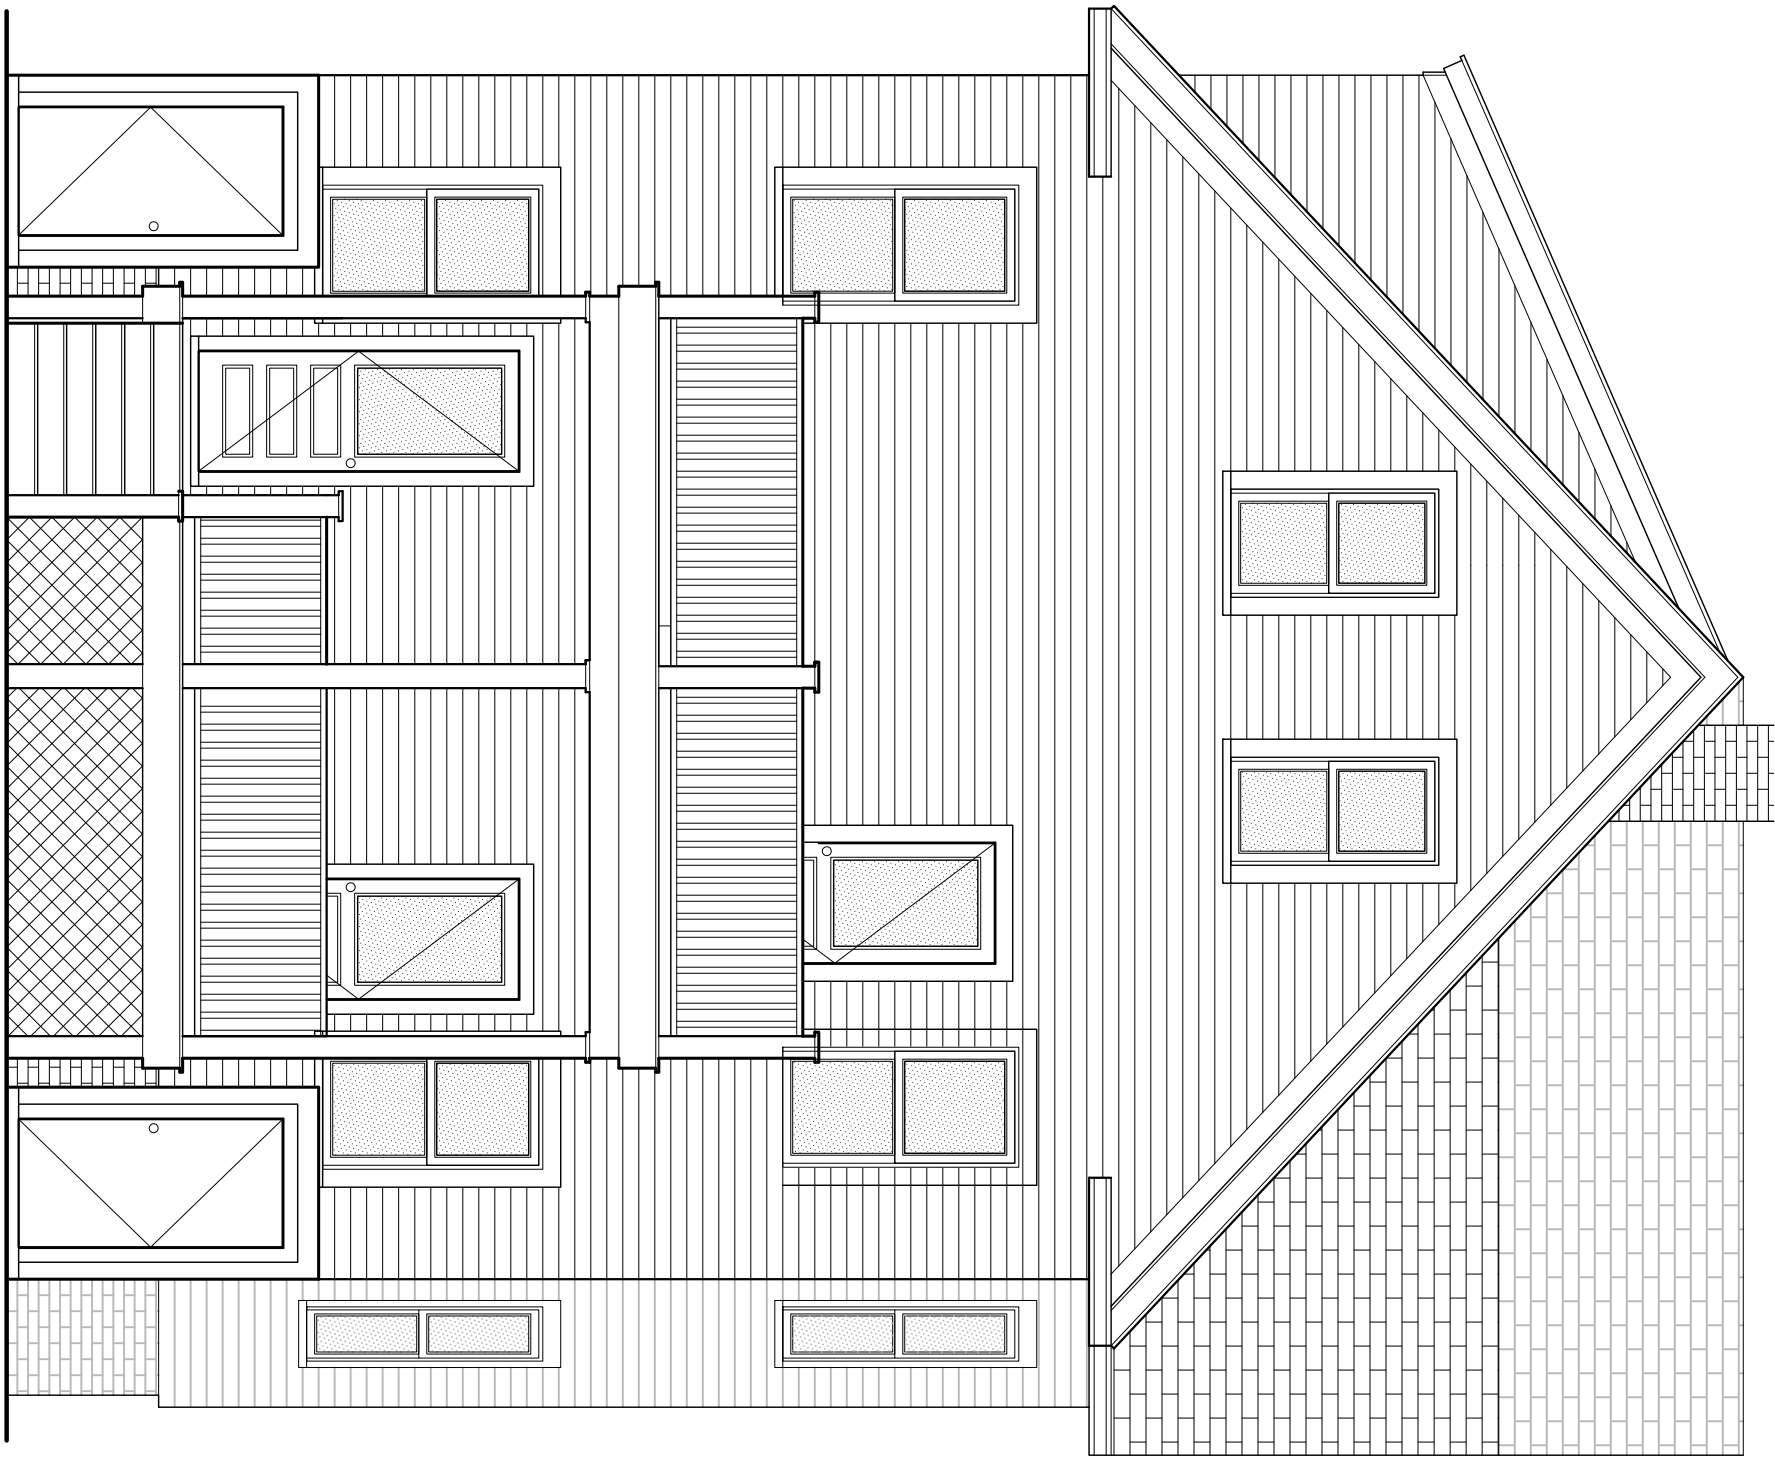

EXISTING ELEVATION

SHEET	SCALE	Phil Colleran and MJ 224 Lexington Ave Somerville, MA 02144	al weisz architecture, LLC somerville, MA 02144 617-970-4840
	as shown		
X3.3	DATE		
	2015 Dec 24		