


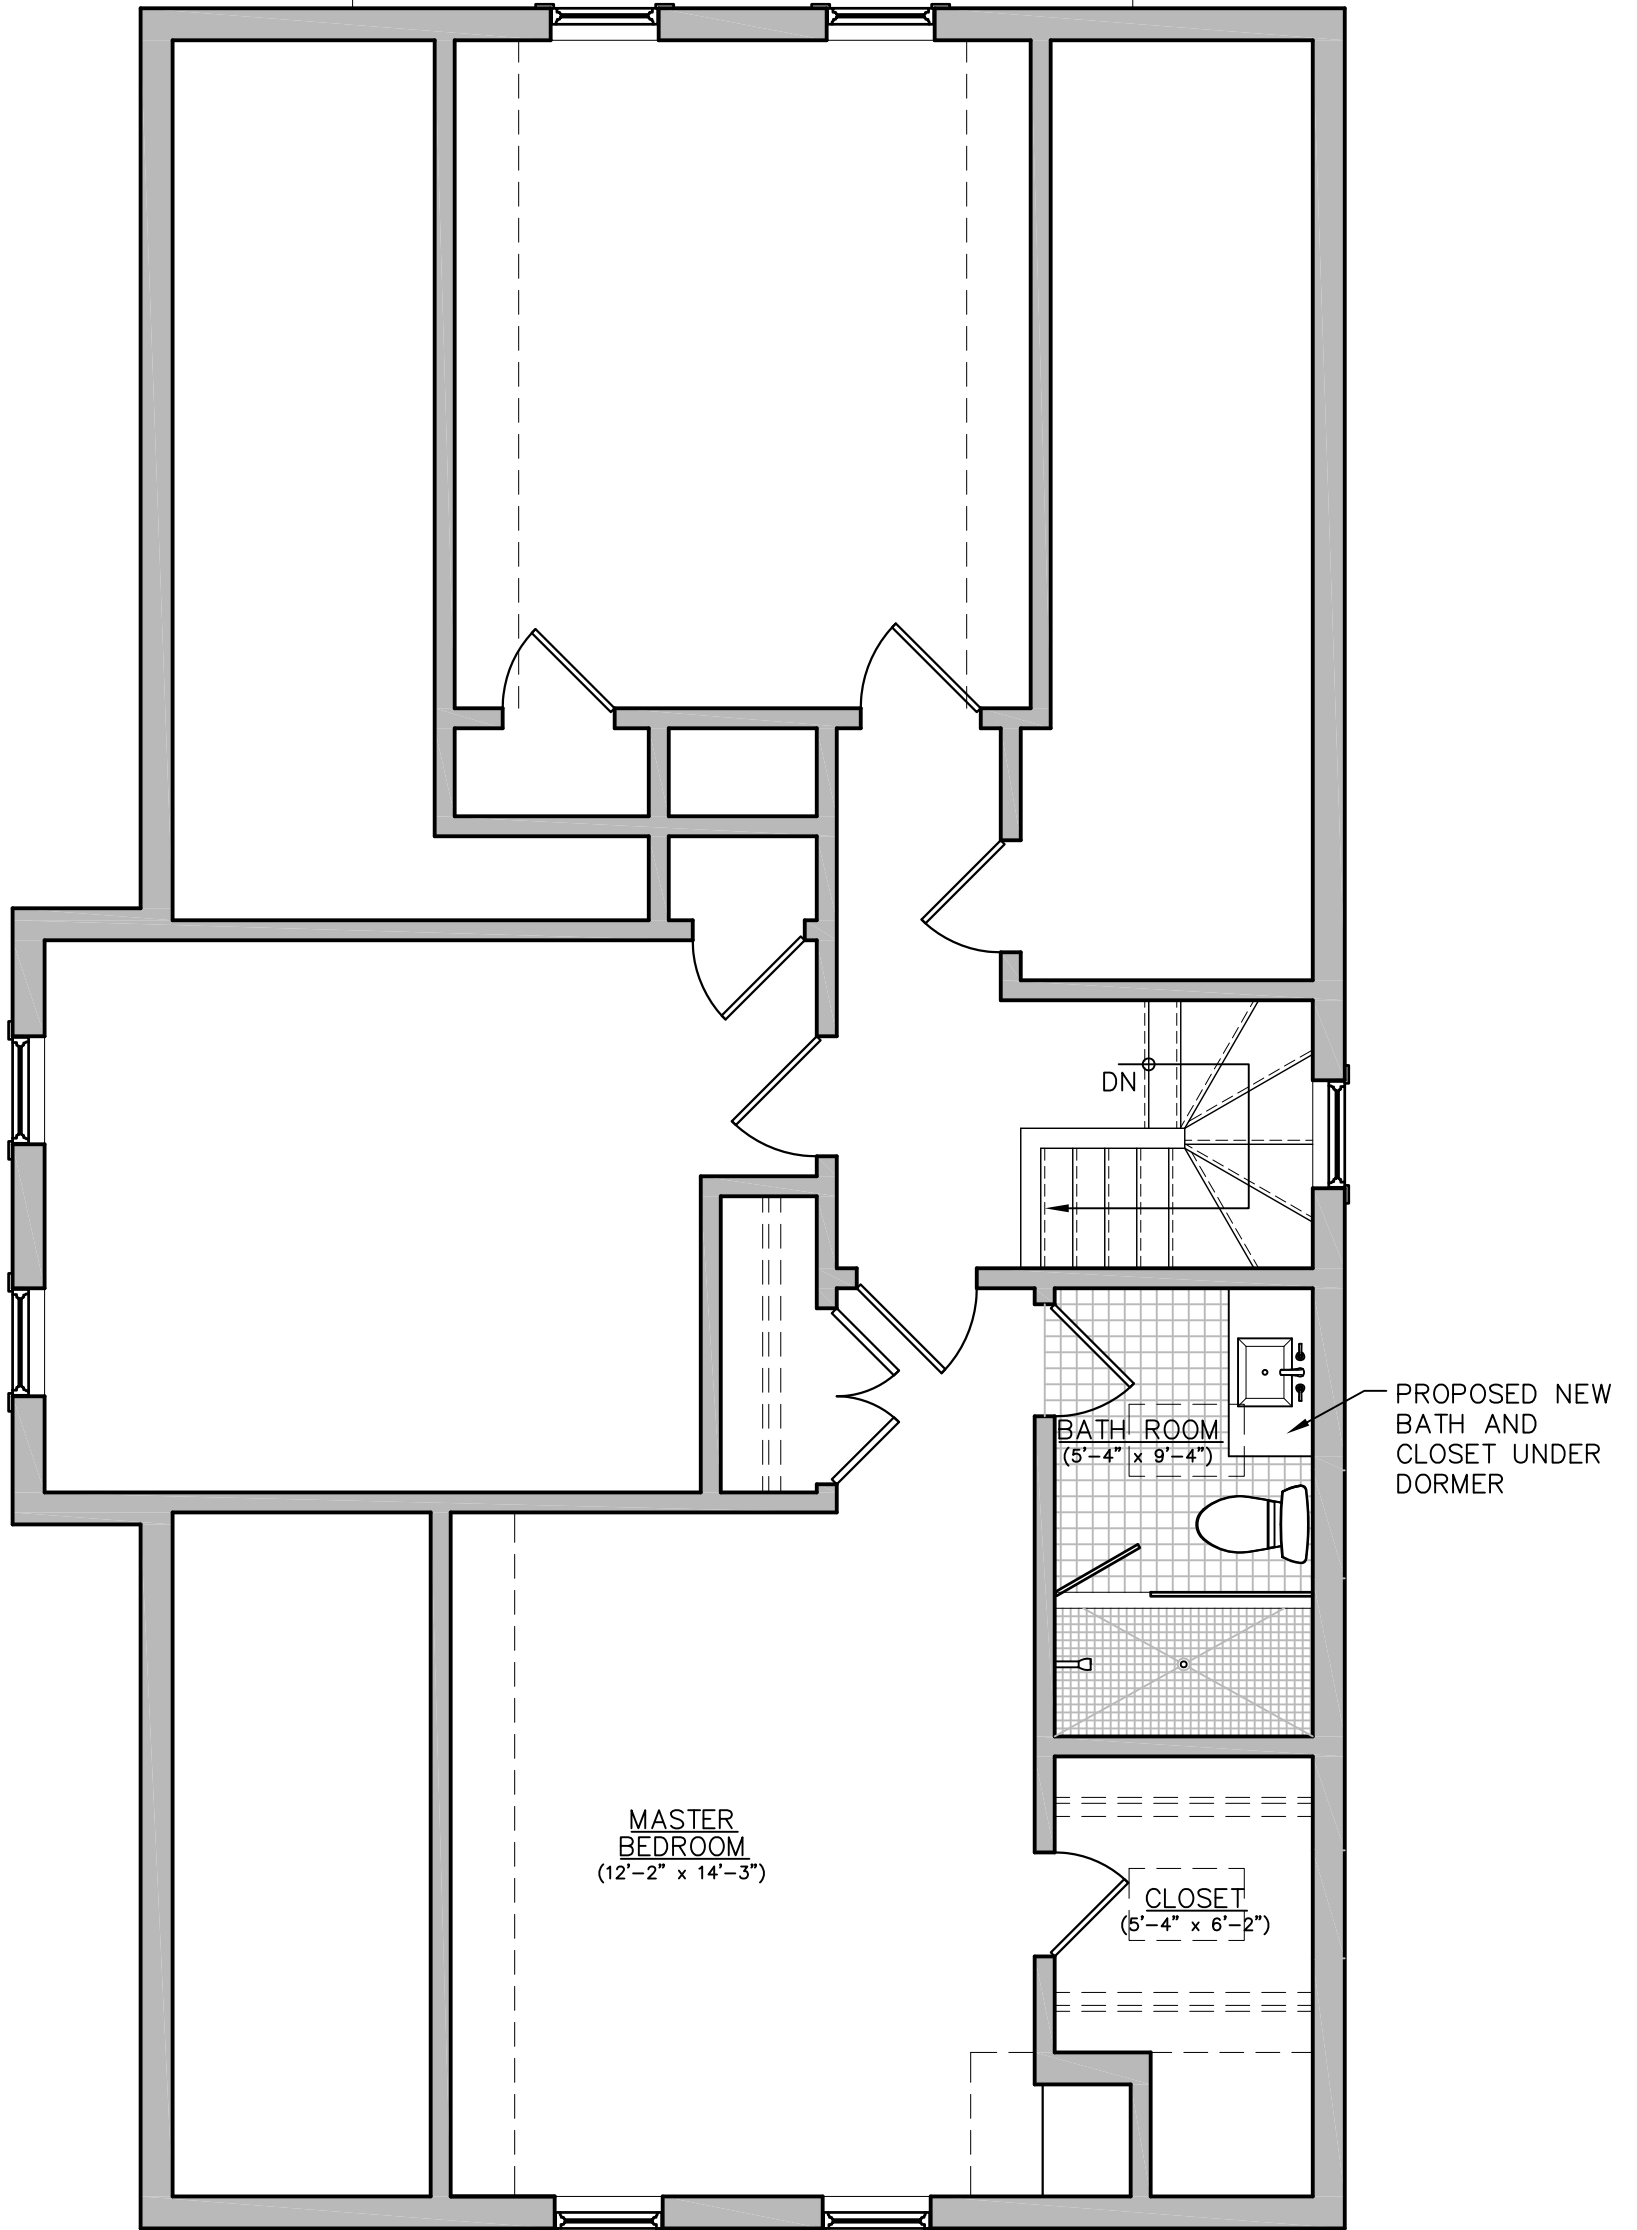


1 PLAN — THIRD FLOOR
1/4"=1'-0"

PROPOSED PLAN

SHEET A1.3r1	SCALE as shown	<u>Phil Colleran and MJ Kim</u> 24 Lexington Ave Somerville, MA 02144	al weisz architecture, LLC somerville, MA 02144 617-970-4840
	DATE 2016 Apr 02		

al WEISZ
architecture


building design furniture

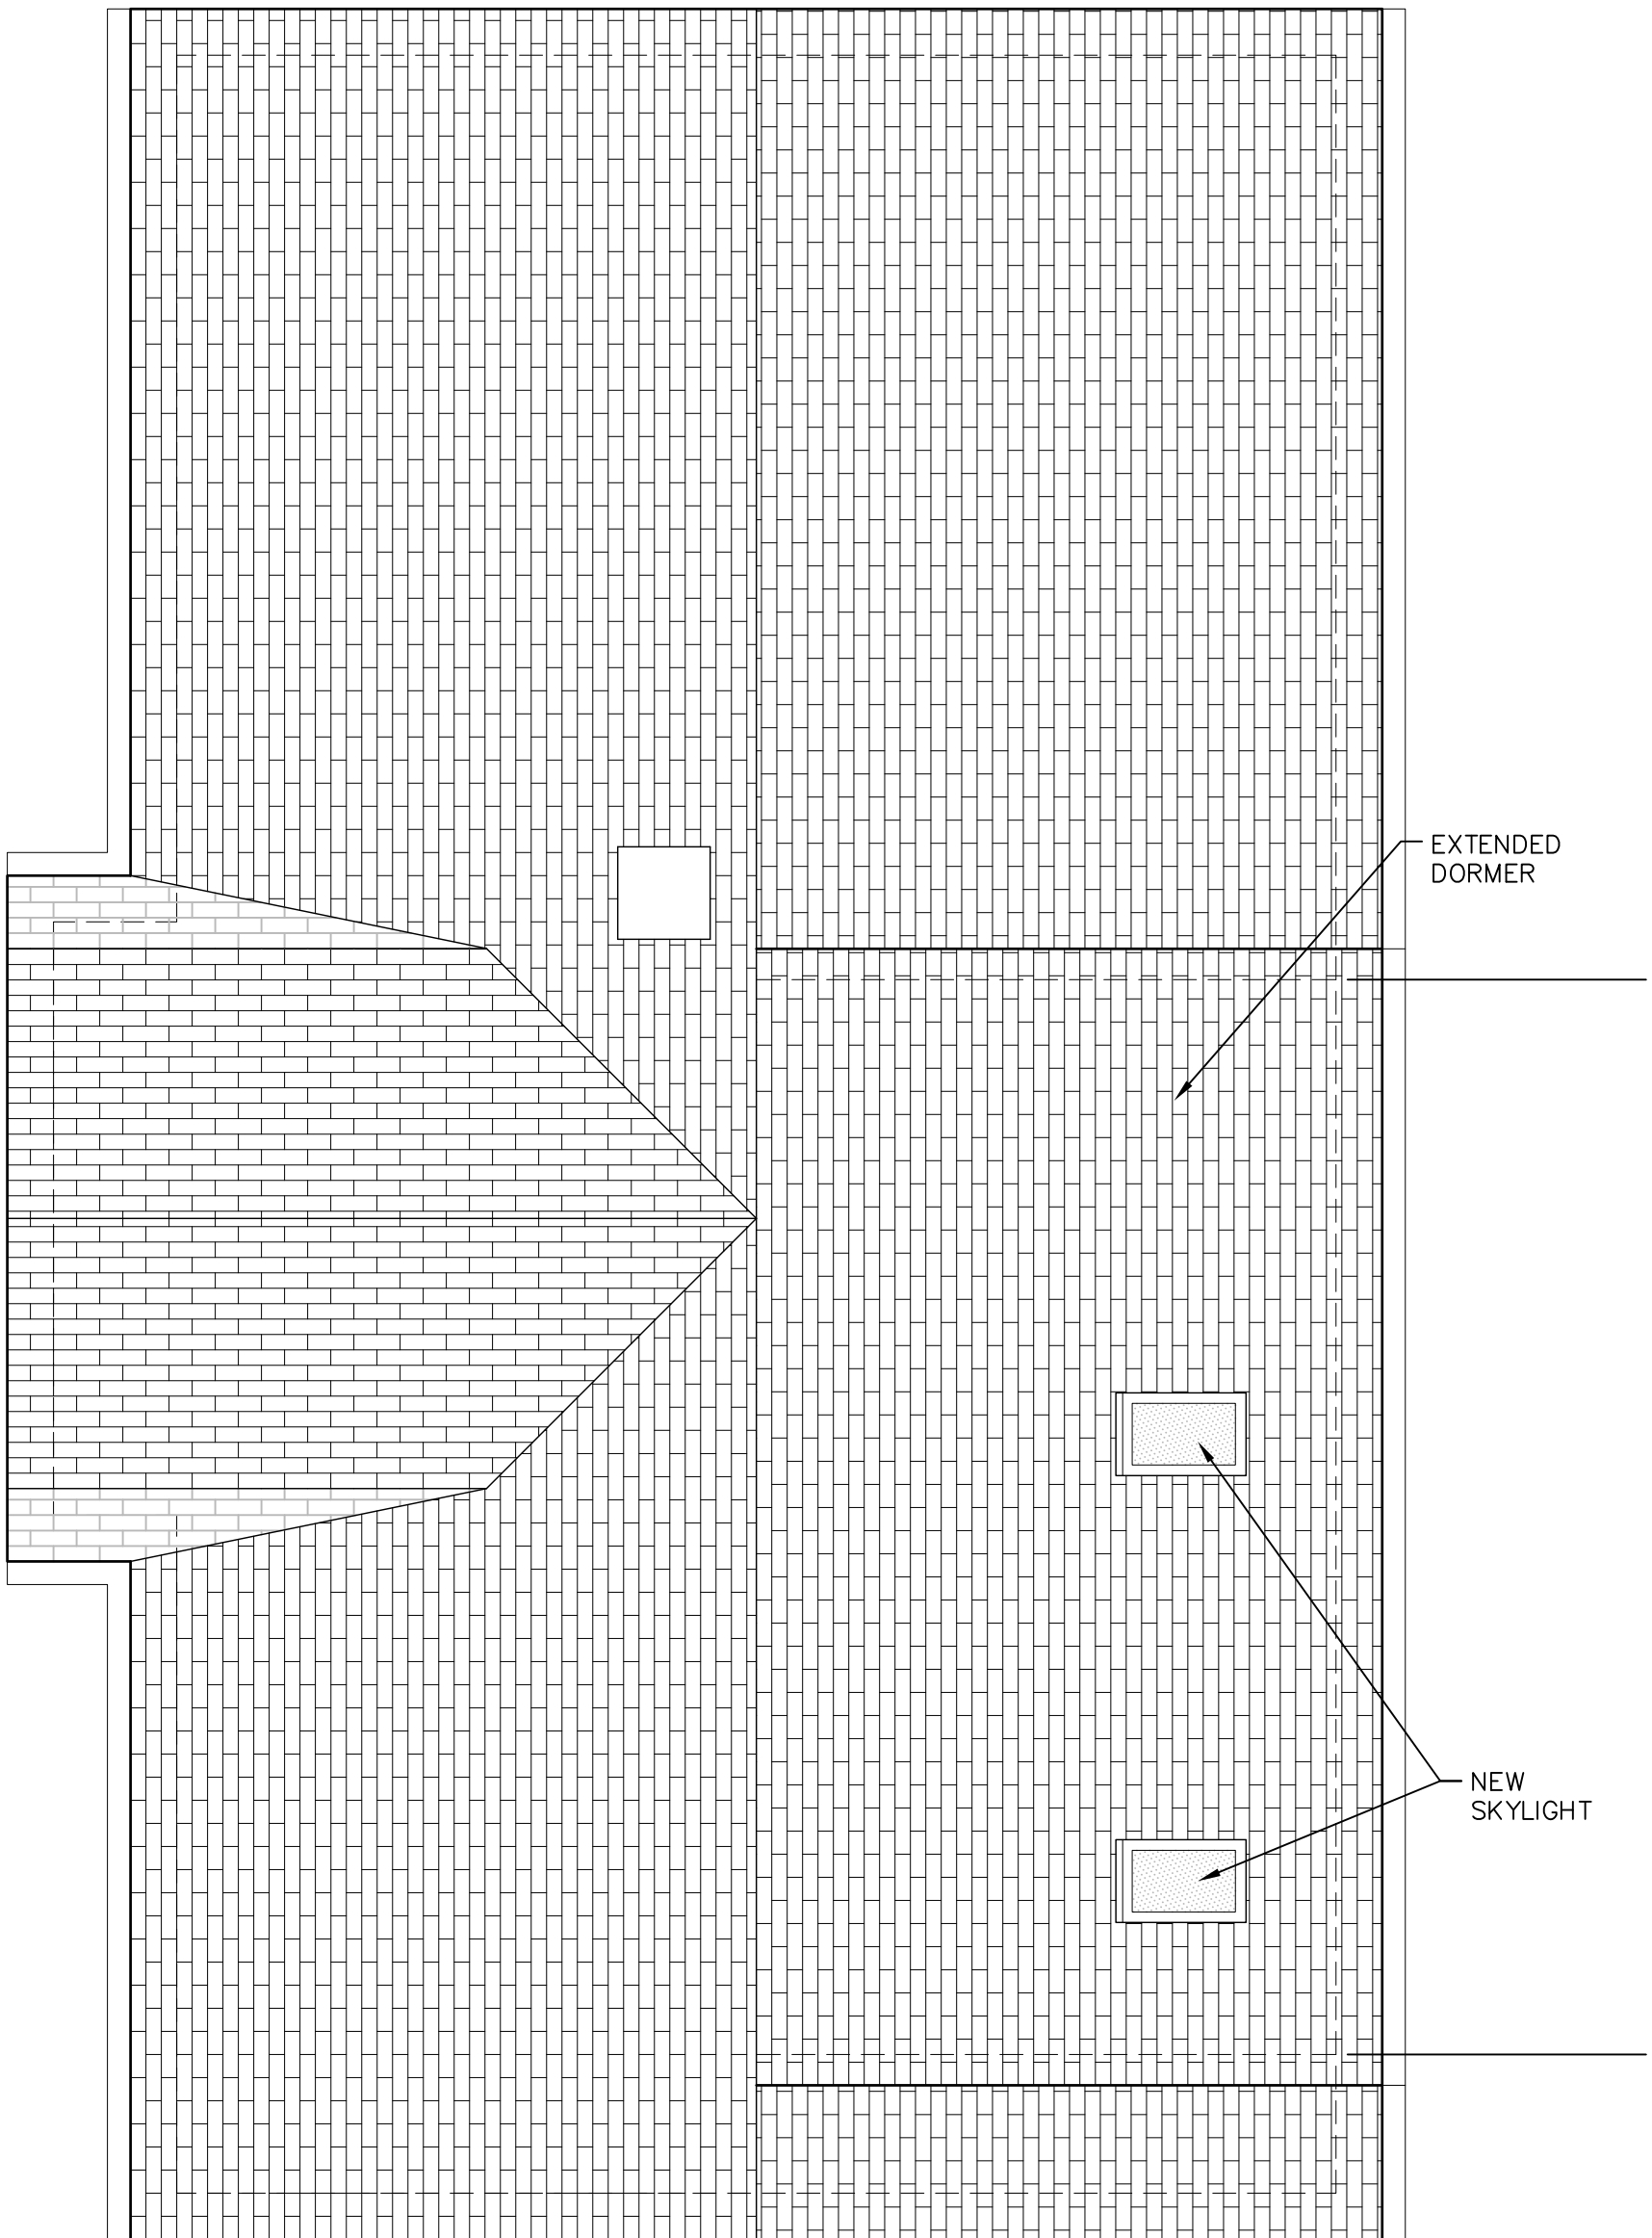

1 PLAN — ROOF
1/4"=1'-0"

PROPOSED PLAN

SHEET A1.4r1	SCALE as shown	Phil Colleran and MJ Kim 24 Lexington Ave Somerville, MA 02144	al weisz architecture, LLC somerville, MA 02144 617-970-4840	al WEISZ architecture building design furniture
	DATE 2016 Apr 02			

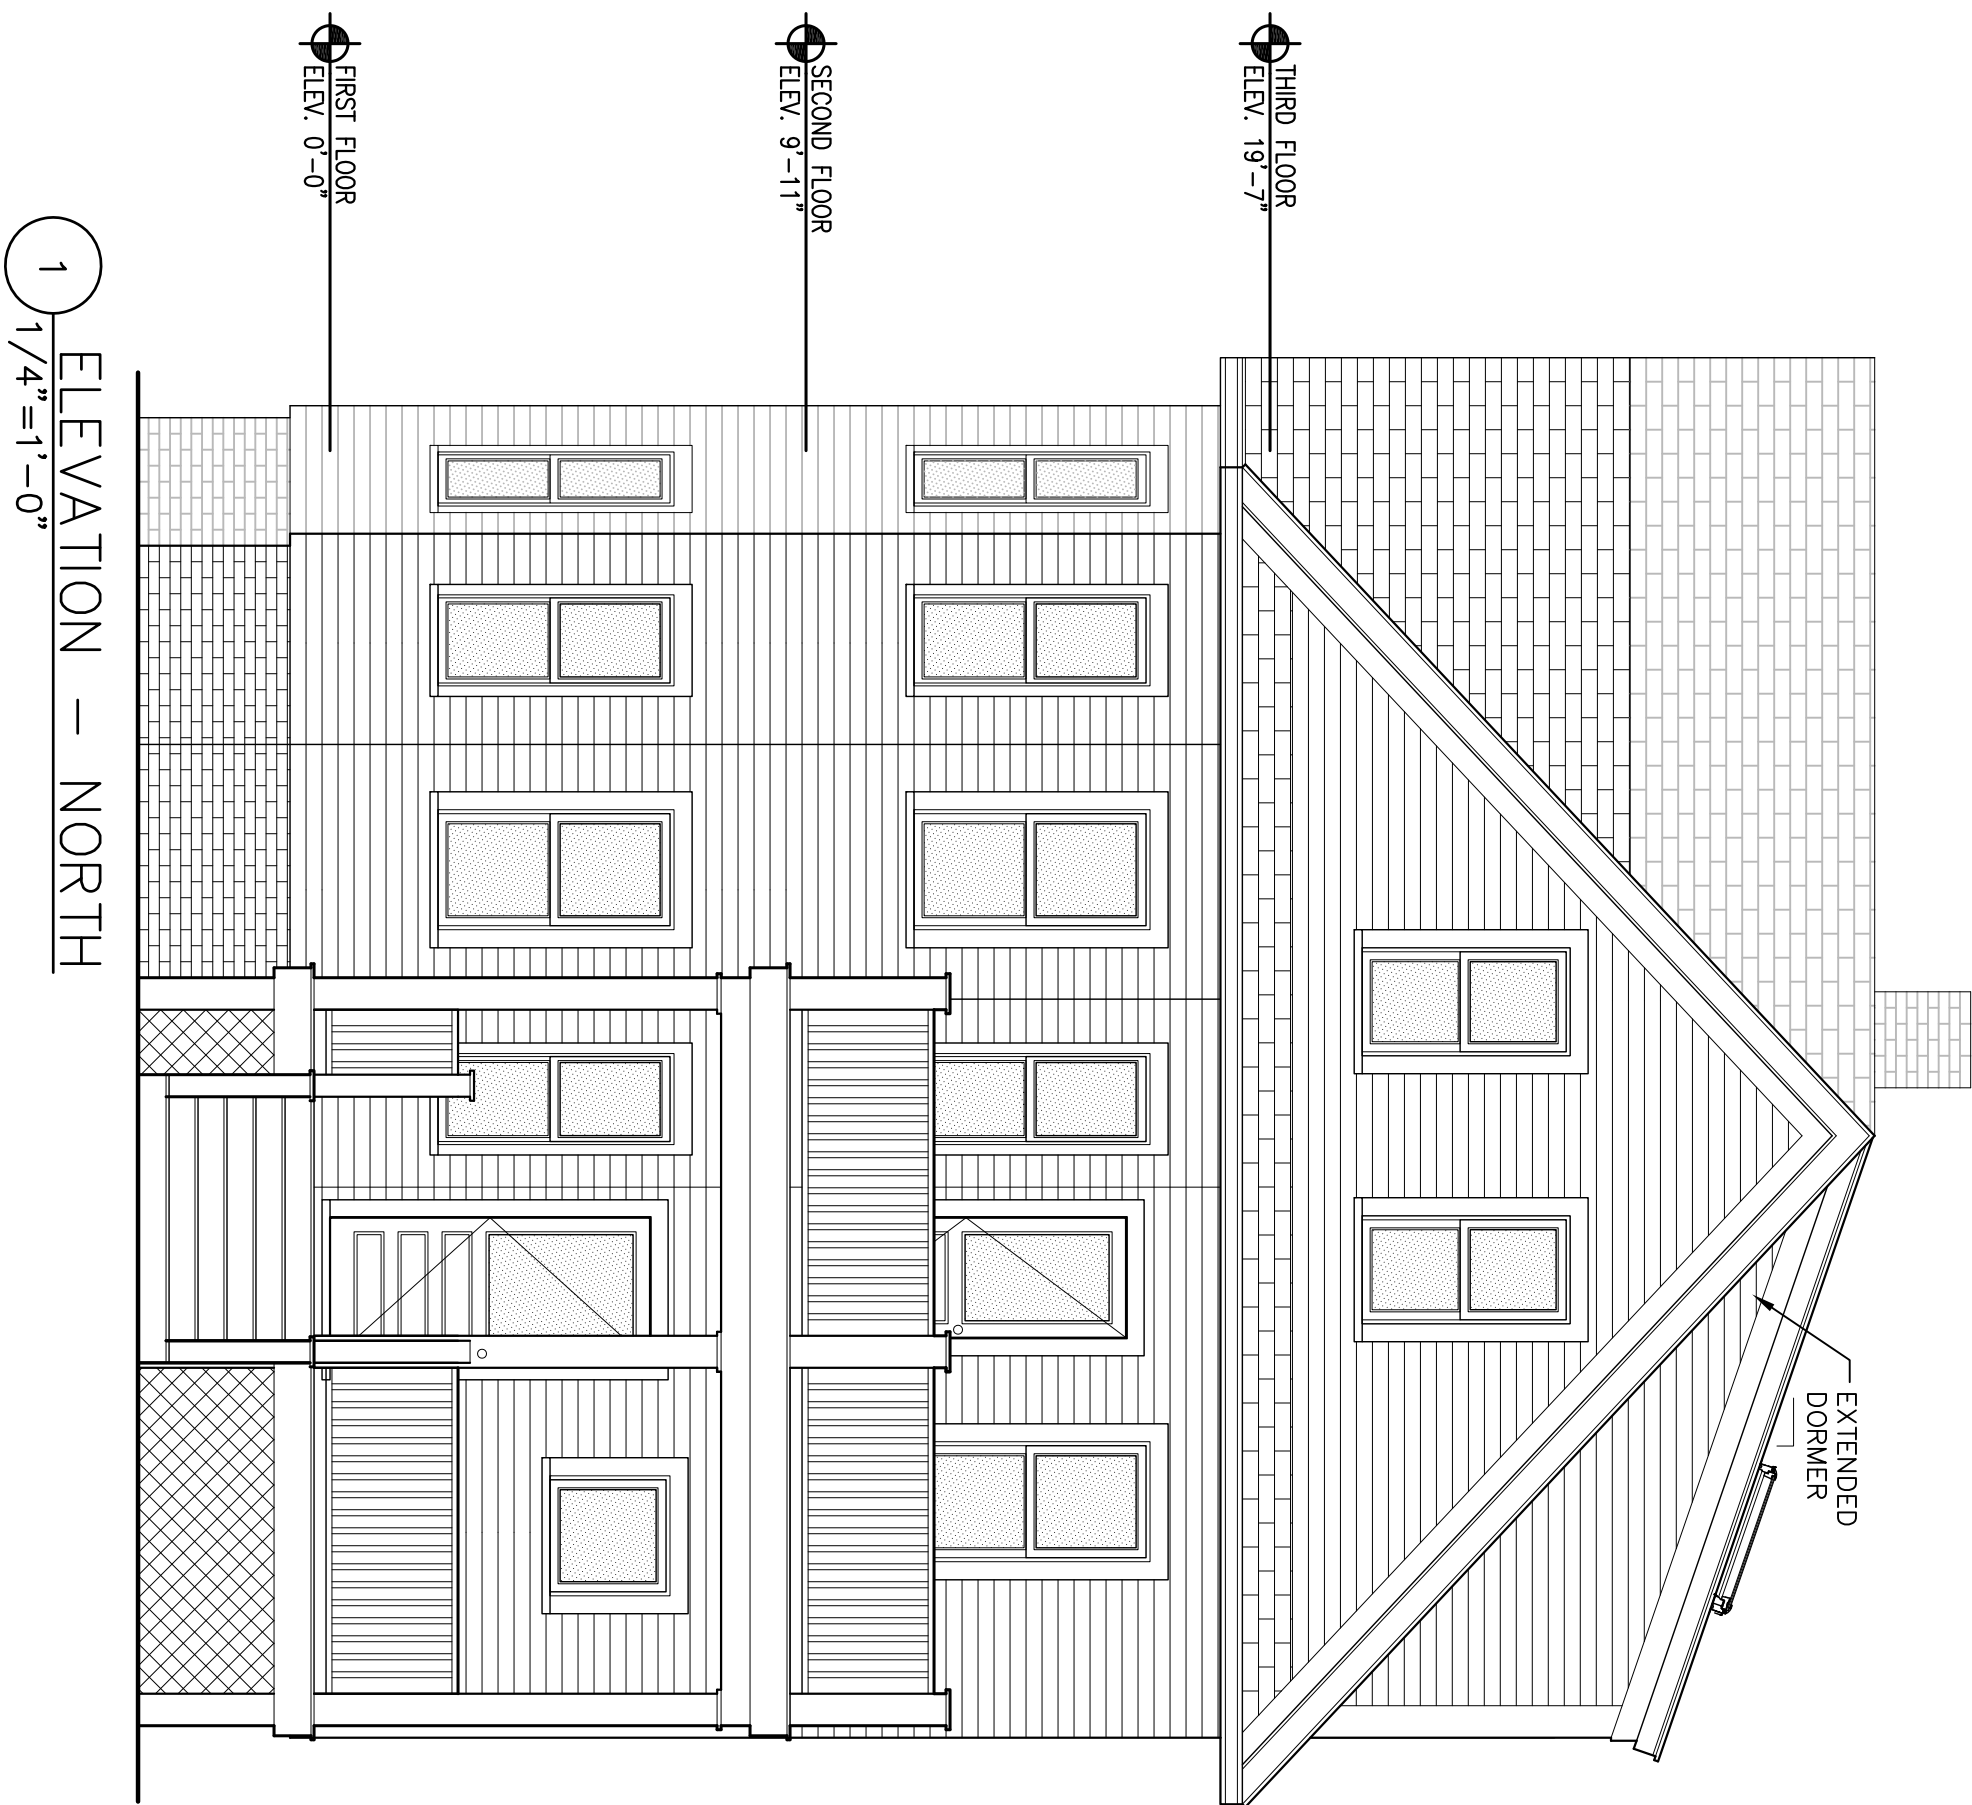


PROPOSED ELEVATION

SHEET A3.1r1	SCALE as shown	Phil Colleran and MJ Kim 24 Lexington Ave Somerville, MA 02144	al weisz architecture, LLC somerville, MA 02144 617-970-4840	al WEISZ architecture building design furniture
	DATE 2016 Apr 02			

1


ELEVATION – WEST

1/4"=1'-0"

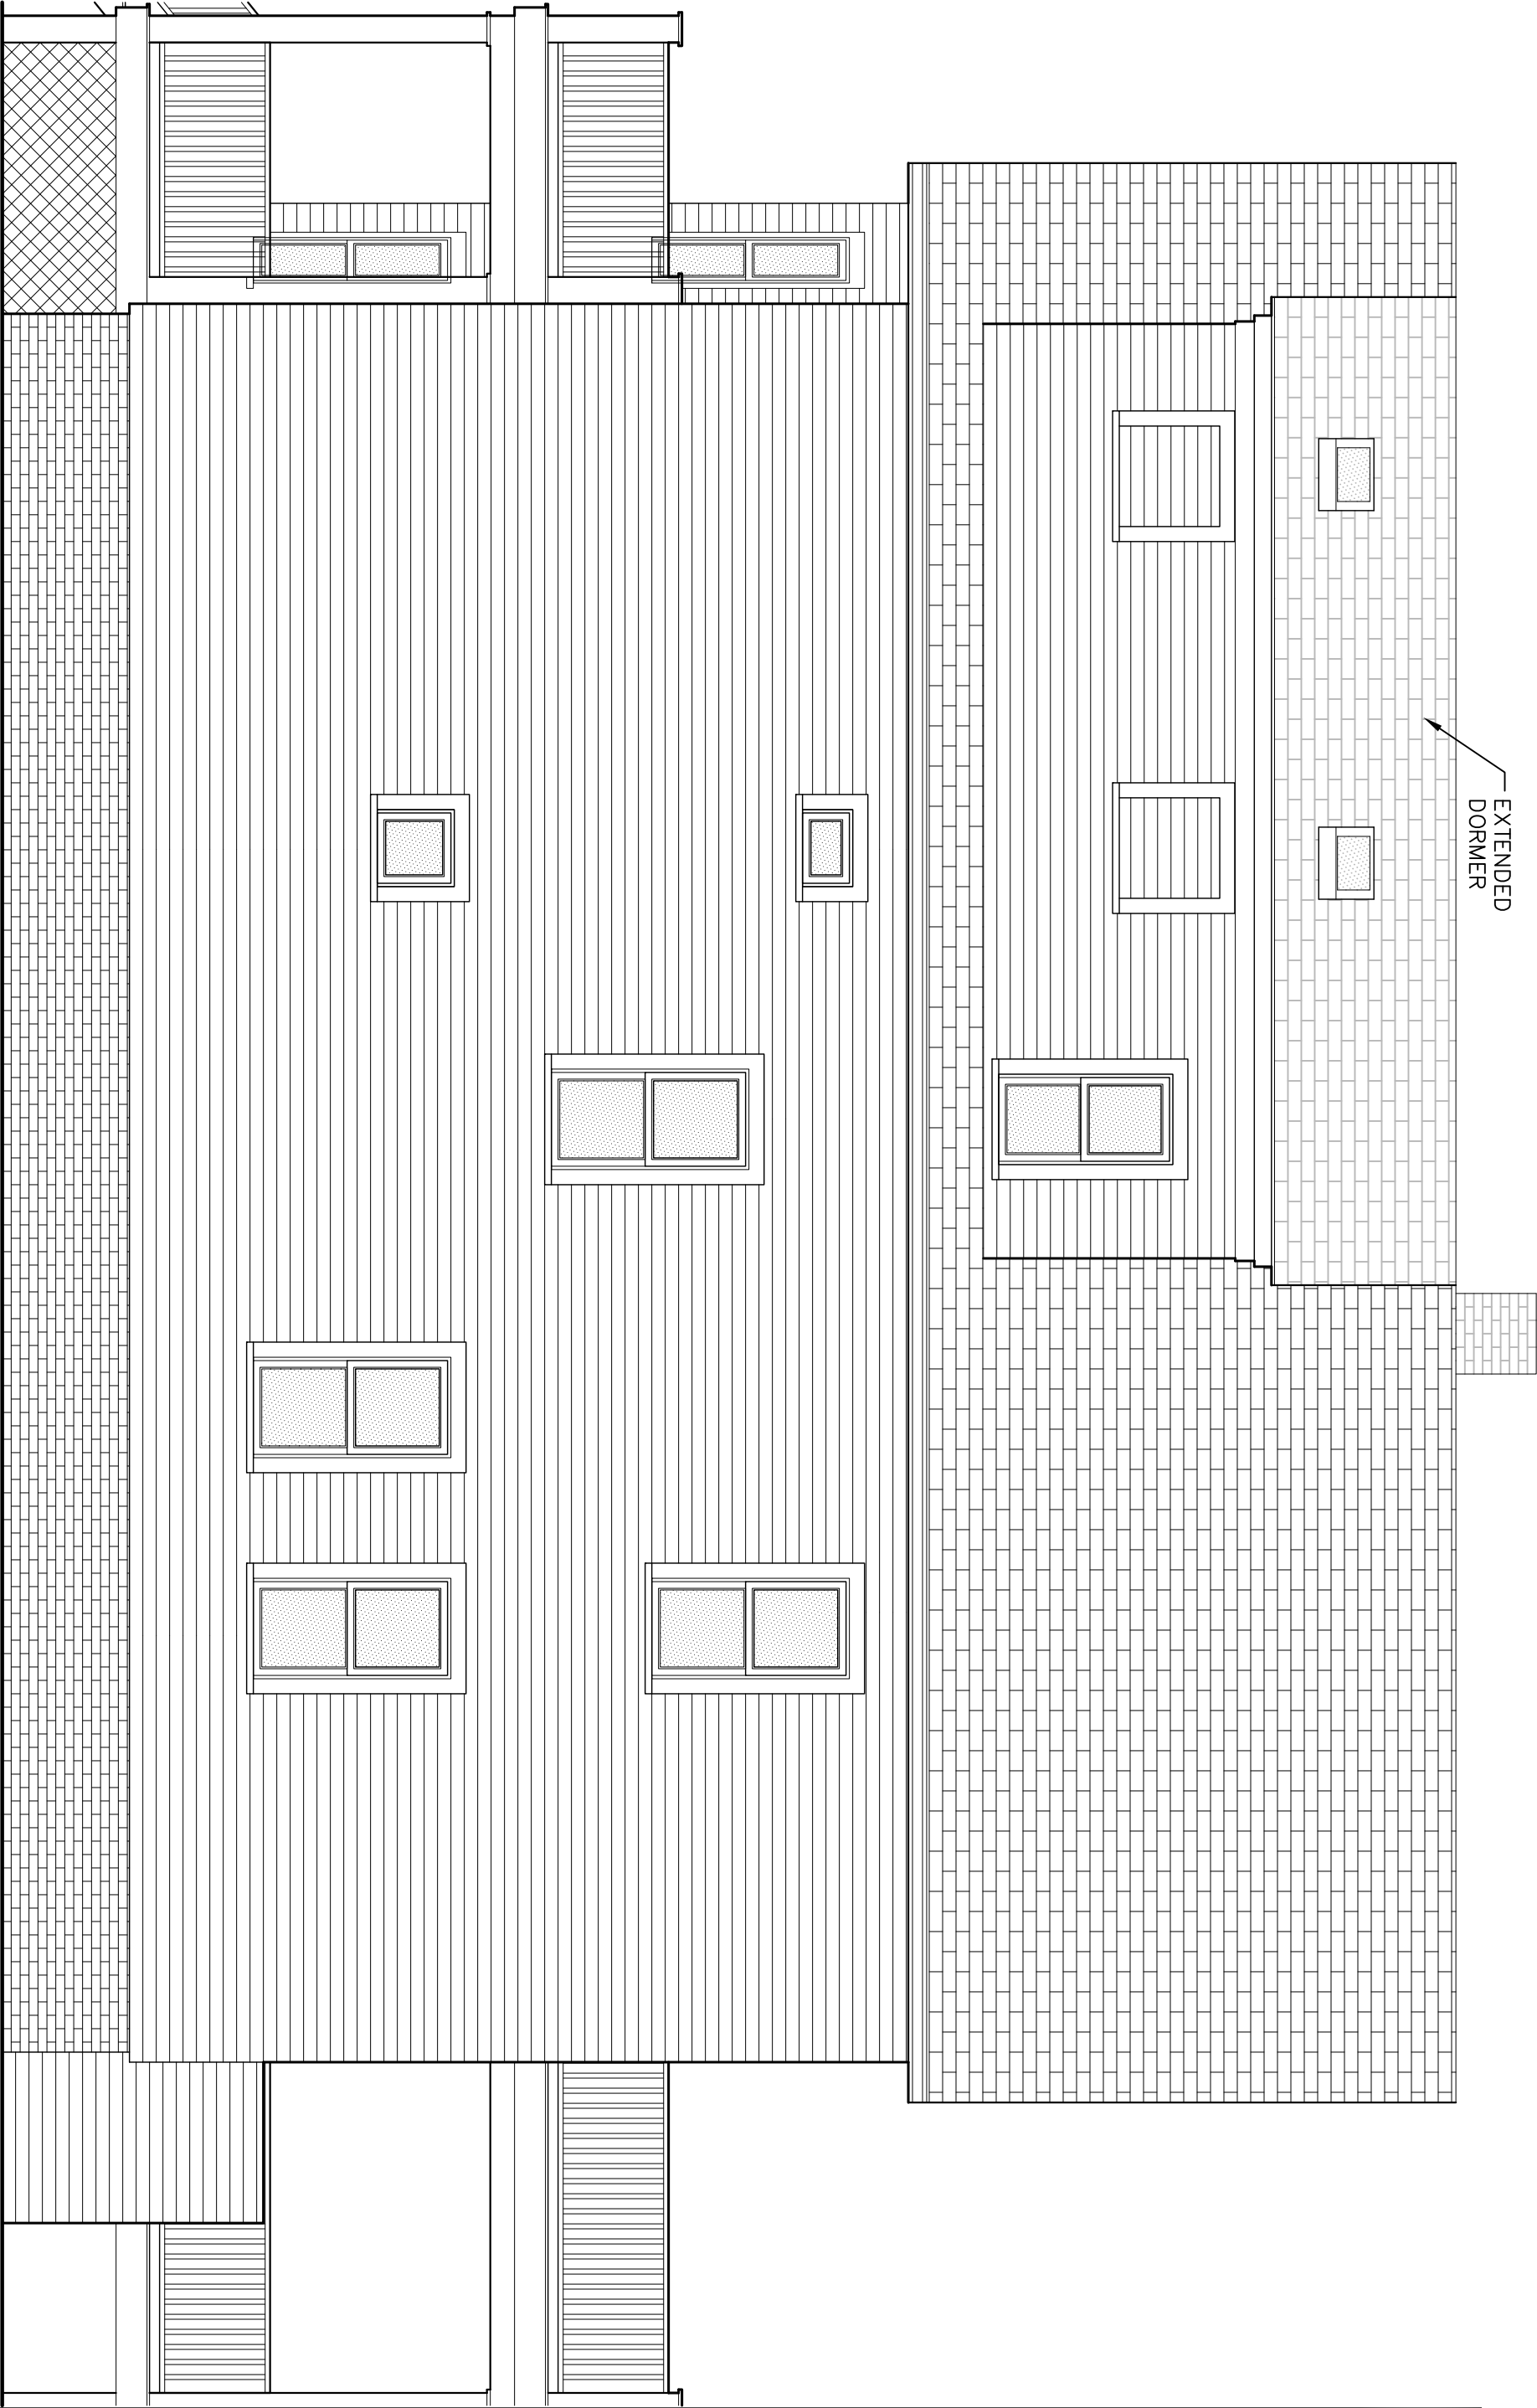

PROPOSED ELEVATION

SHEET	SCALE	Phil Colleran and MJ Kim 24 Lexington Ave Somerville, MA 02144	al weisz architecture, LLC somerville, MA 02144 617-970-4840	al WEISZ architecture building design furniture
	as shown			
A3.2r1	DATE			
	2016 Apr 02			

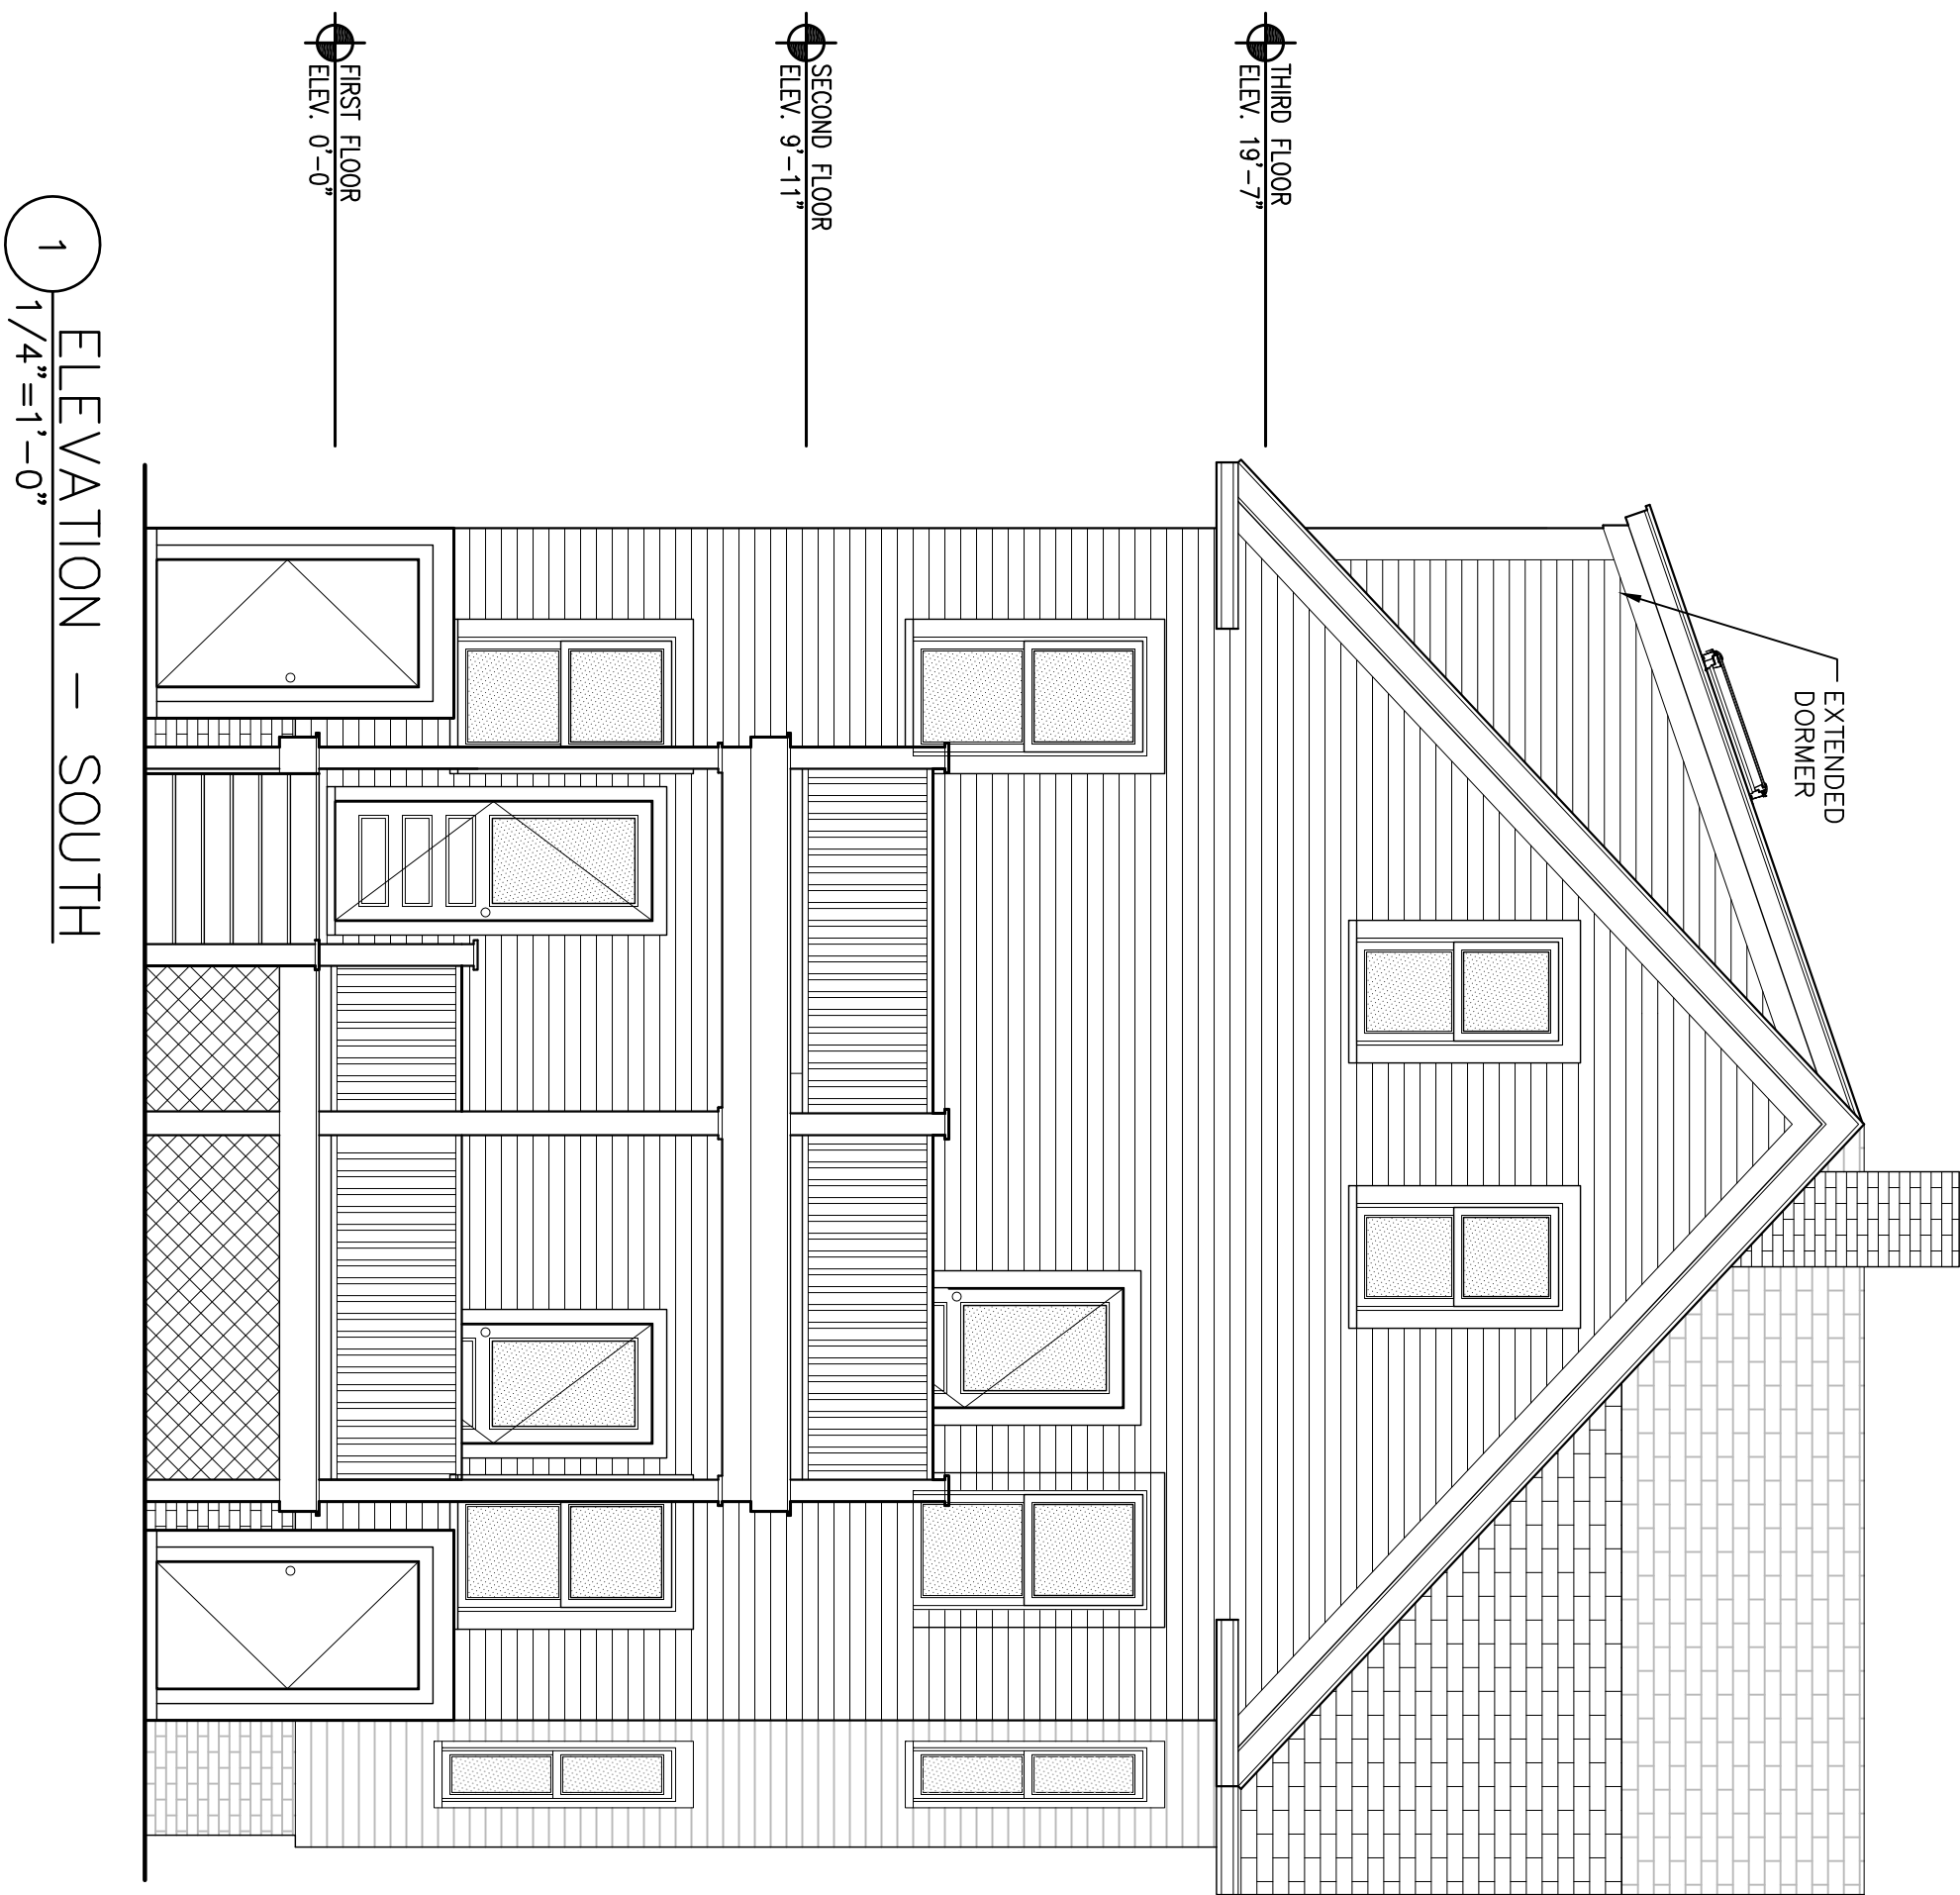

PROPOSED ELEVATION

SHEET A3.3r1	SCALE as shown	Phil Colleran and MJ Kim 24 Lexington Ave Somerville, MA 02144	al weisz architecture, LLC somerville, MA 02144 617-970-4840	al WEISZ architecture building design furniture
	DATE 2016 Apr 02			