

RECEIVED
S.P.C.D. AND
PLANNING DEPT.

15 MARCH 12

LINDEN AVE

15 MARCH 12


LINDEN AVE




MODEL - WITH FOLIAGE




MODEL- FOREGROUND FOLIAGE REMOVED FOR VISIBILITY

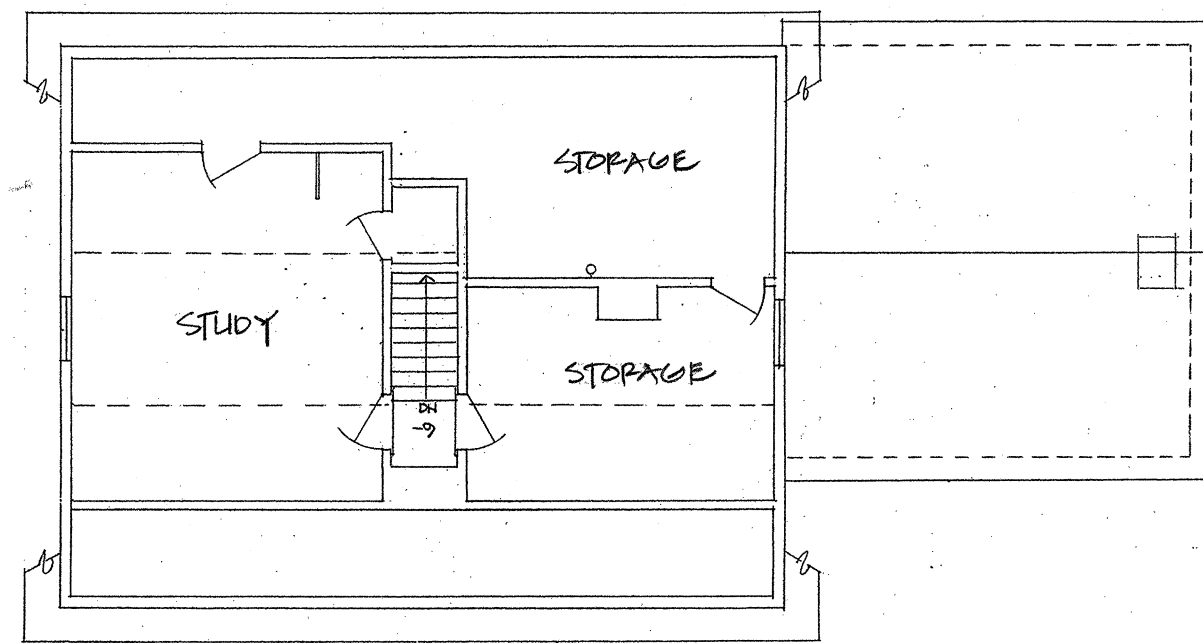


Third Floor Plan
276 S.F. NET

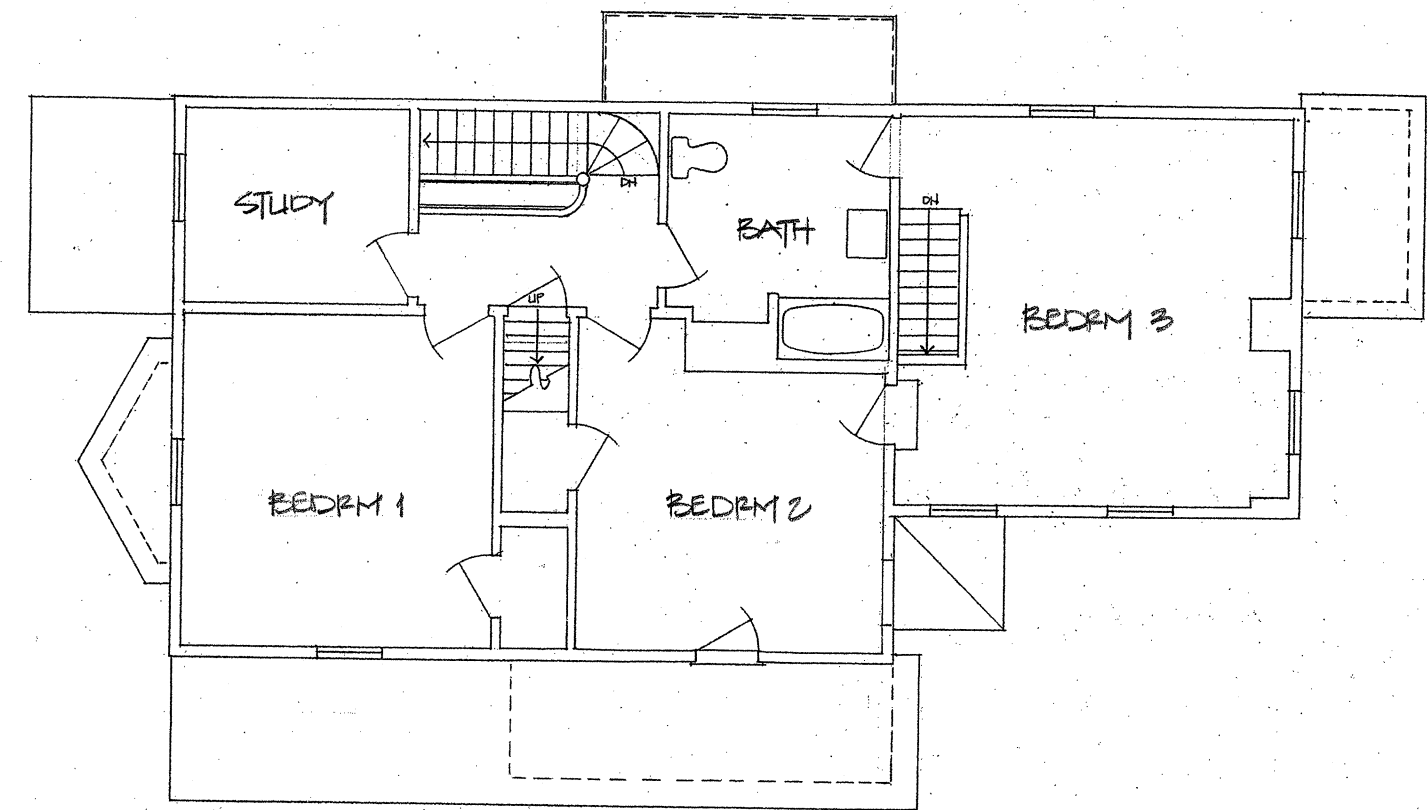

Second Floor Plan
929 S.F. NET

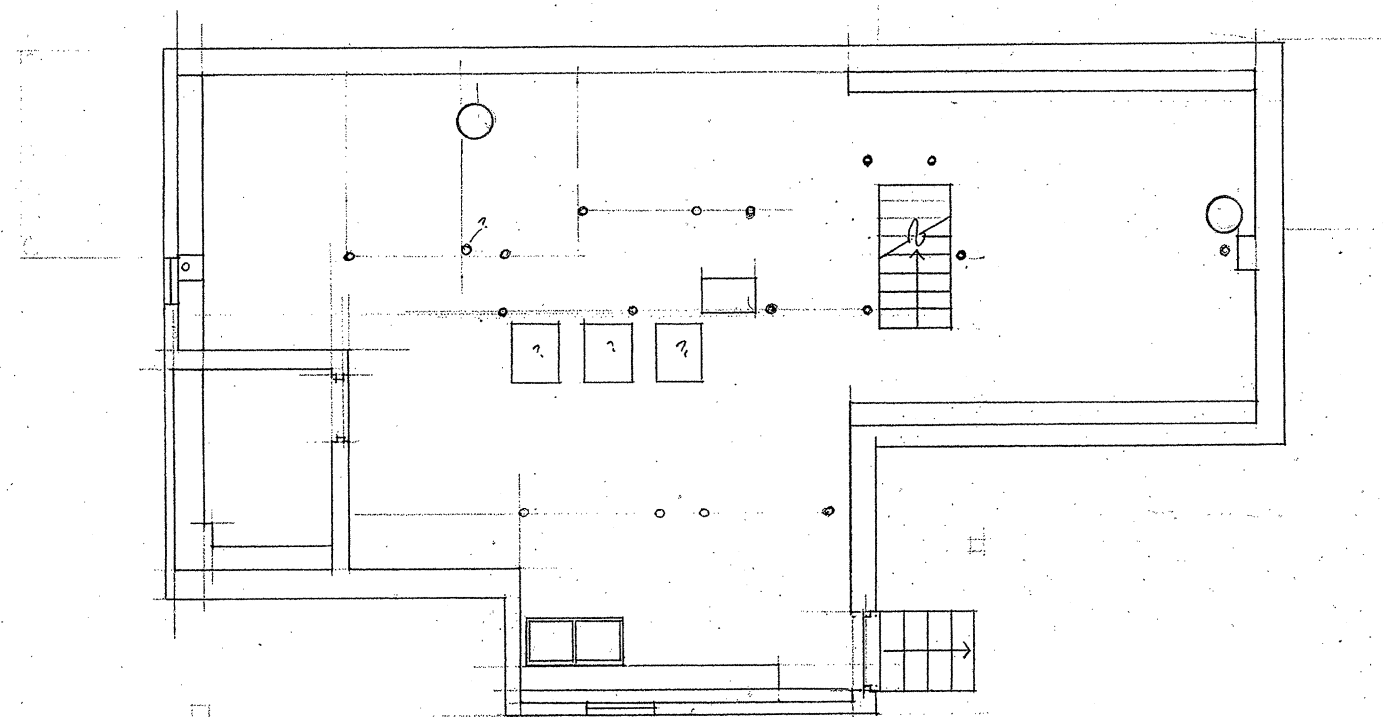

Basement Floor Plan

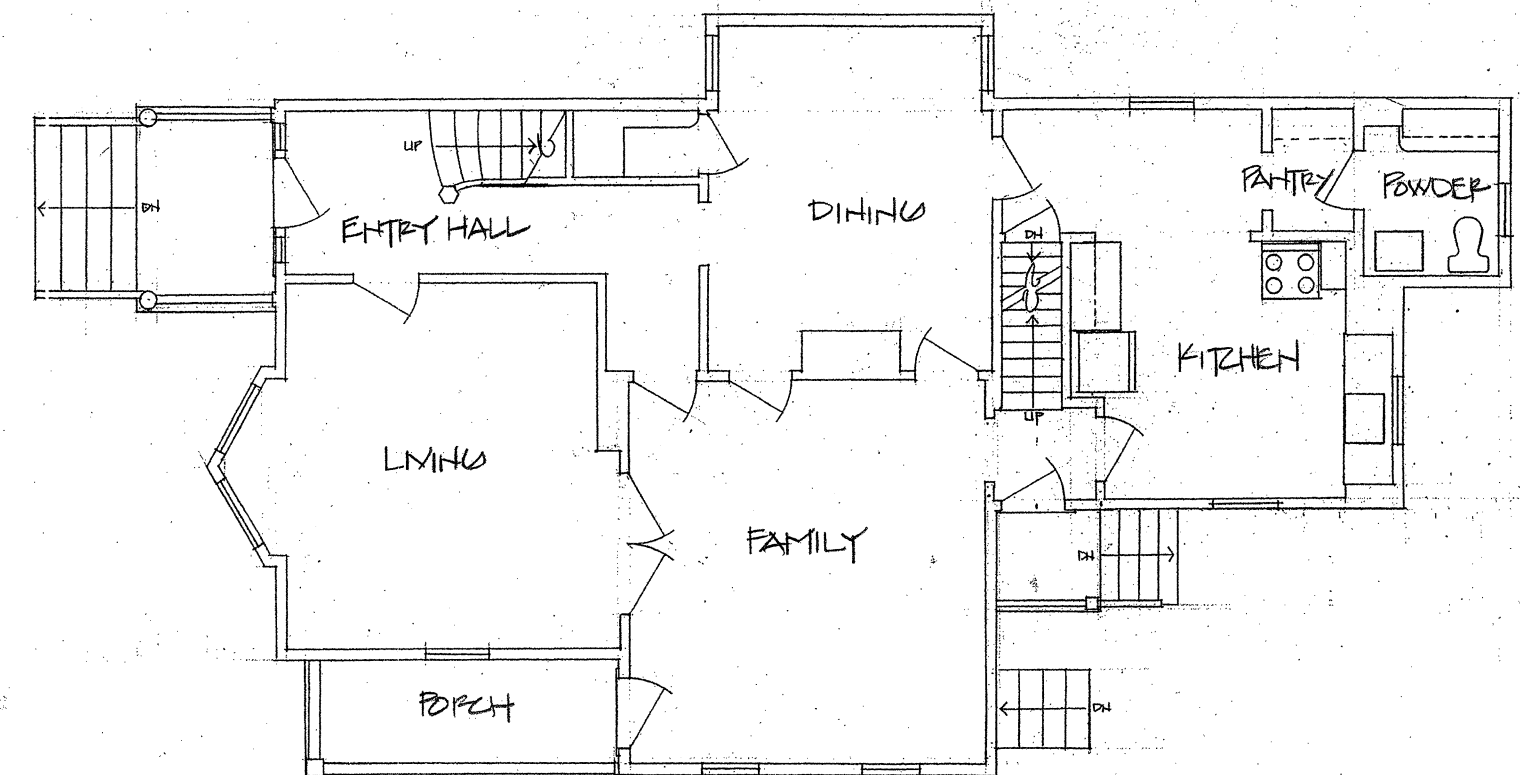

First Floor Plan
1085 S.F. NET

0 5 10 1/8" = 1'-0"

11 Linden Avenue, Somerville MA

Unit 1 Floor Plans – Existing

Snare + Snare Design 617 625-2935


15 March 2012

RECEIVED
S.P.C.D. AND
PLANNING DEPT.
2012 APR -6 PM 3:17


CITY OF SOMERVILLE
SOMERVILLE, MA 01906

2012 APR -3 P 2:32


2012 APR -6 PM 3:17

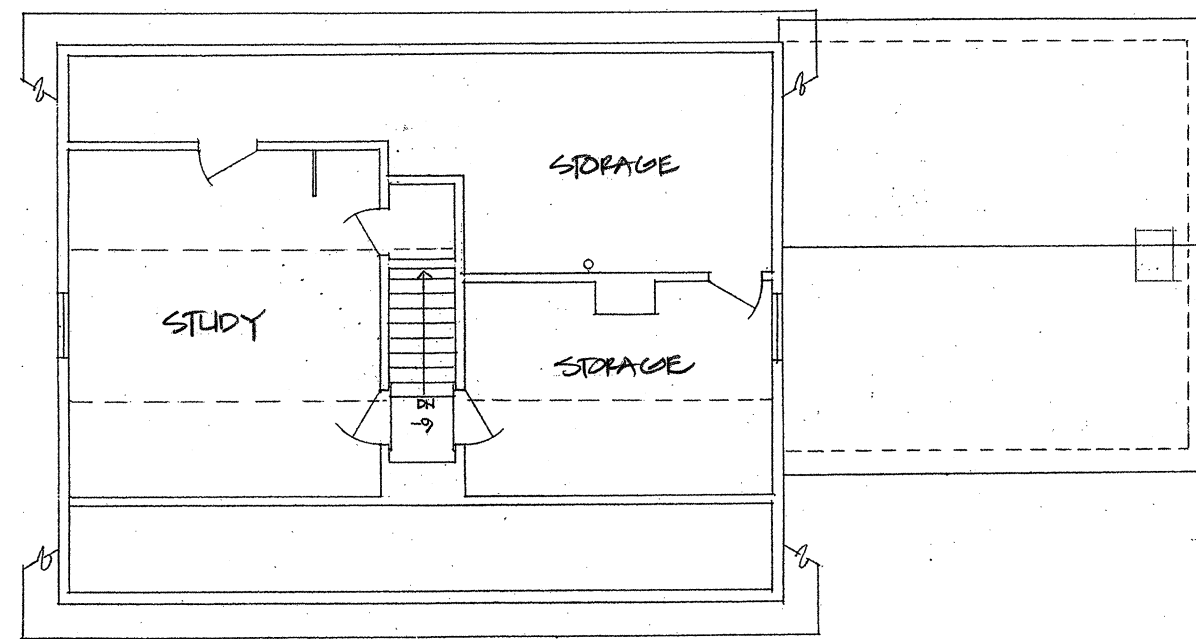


Third Floor Plan

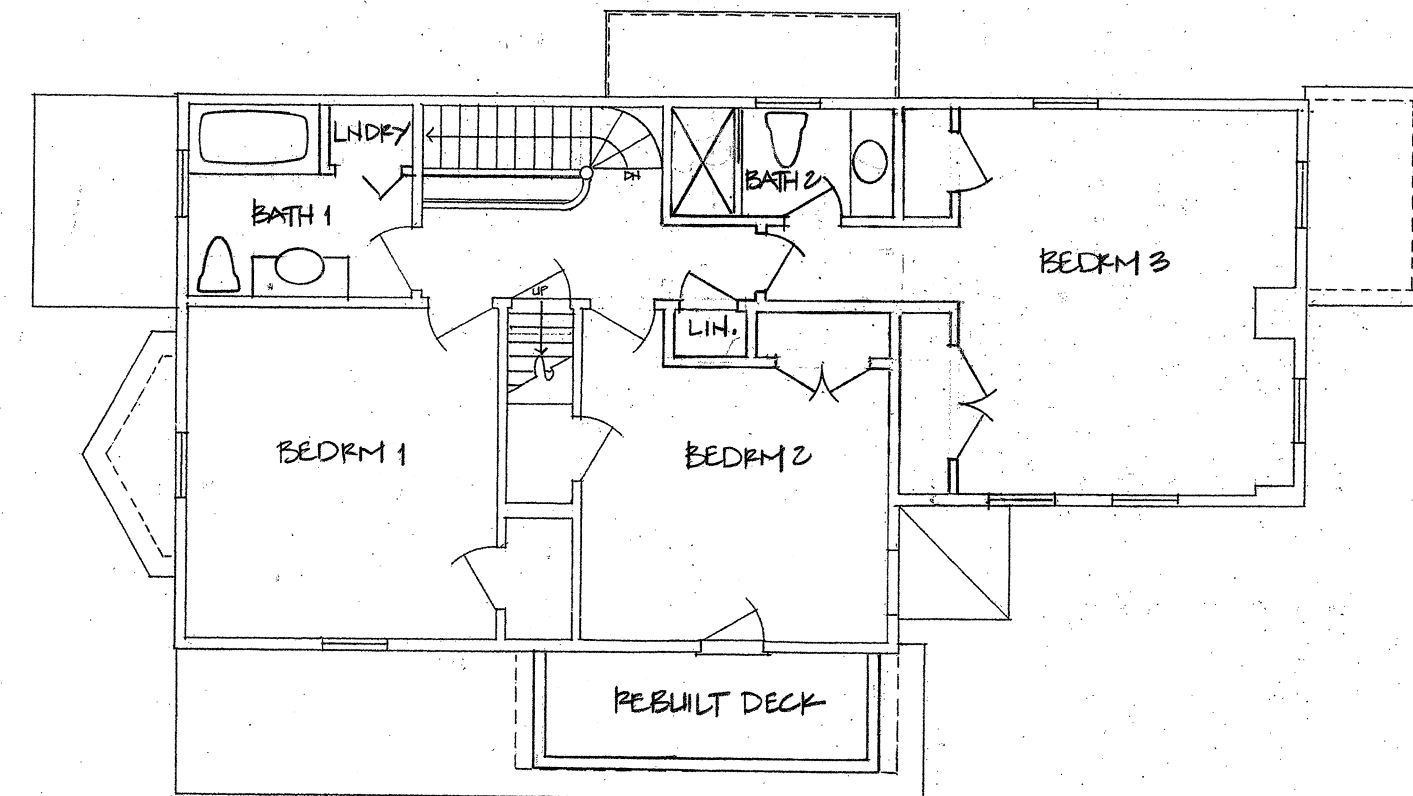

Second Floor Plan

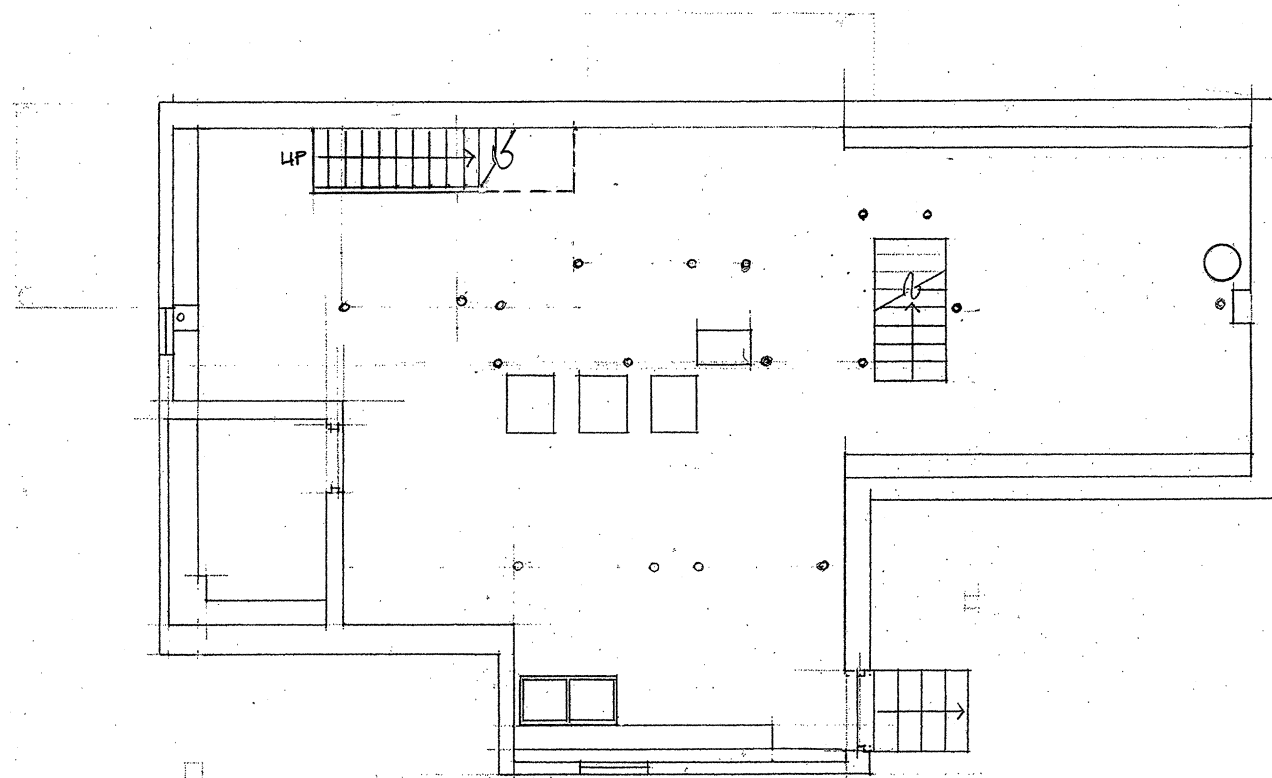

Basement Floor Plan

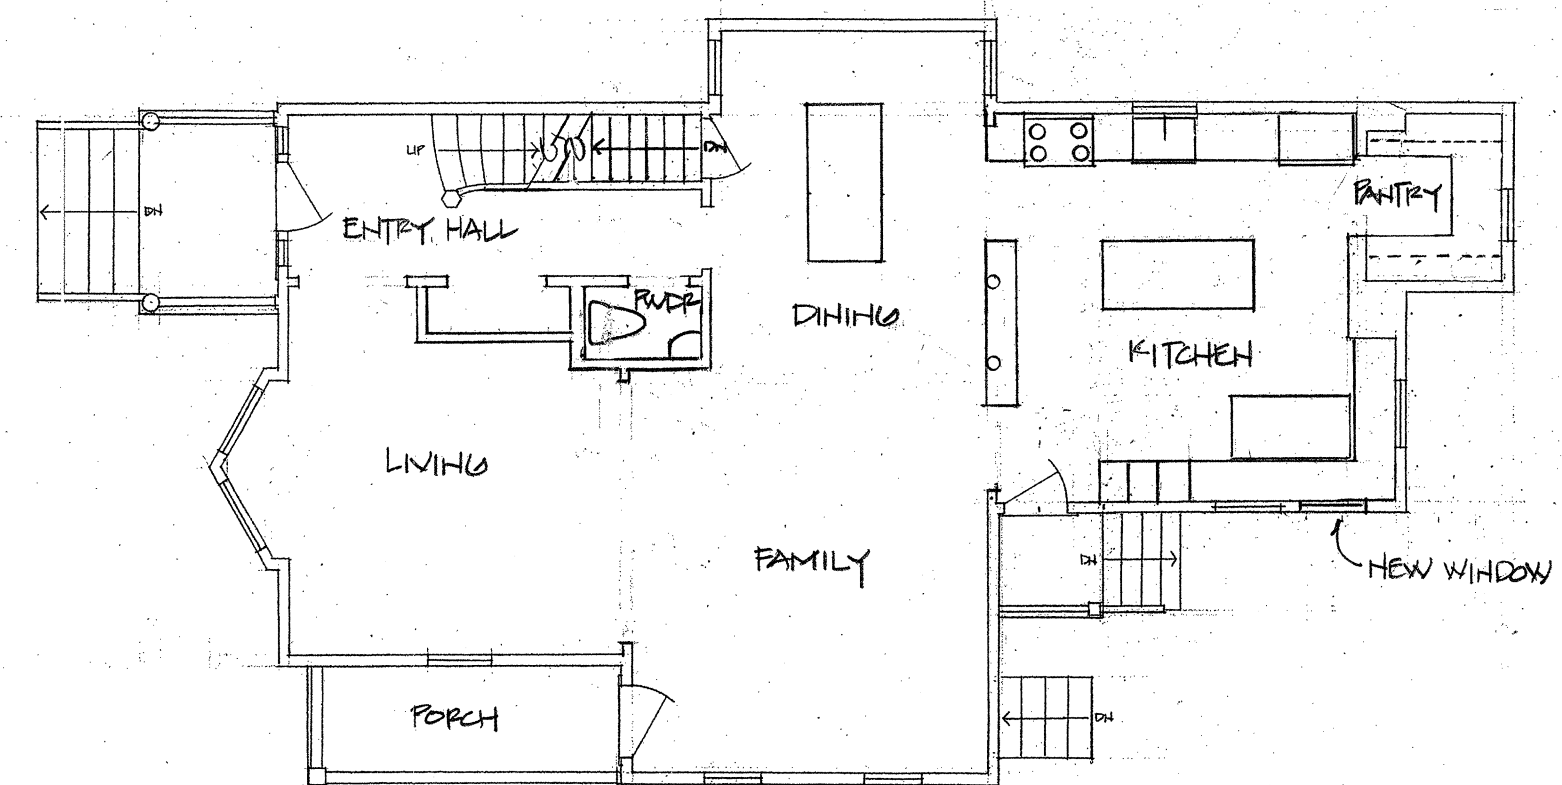

First Floor Plan

0 5 10 1/8" = 1'-0"

11 Linden Avenue, Somerville MA

Unit 1 Floor Plans – Proposed

Snare + Snare Design 617 625-2935

15 March 2012

2012 APR -6 PM 3:17




West Elevation


- EXISTING TO REMAIN:
- F.G. ROOF SHINGLES, GREEN
 - WD. TRIM, CREAM
 - WD. CLAPBOARD (SOME W/ FEATHERED EDGES) 4 1/8" - 4 1/4" T.T.W., YELLOW
 - WINDOWS: WOOD, DOUBLE HUNG, SINGLE PANE, 2/2
 - STONE & BRICK FOUNDATION



South Elevation

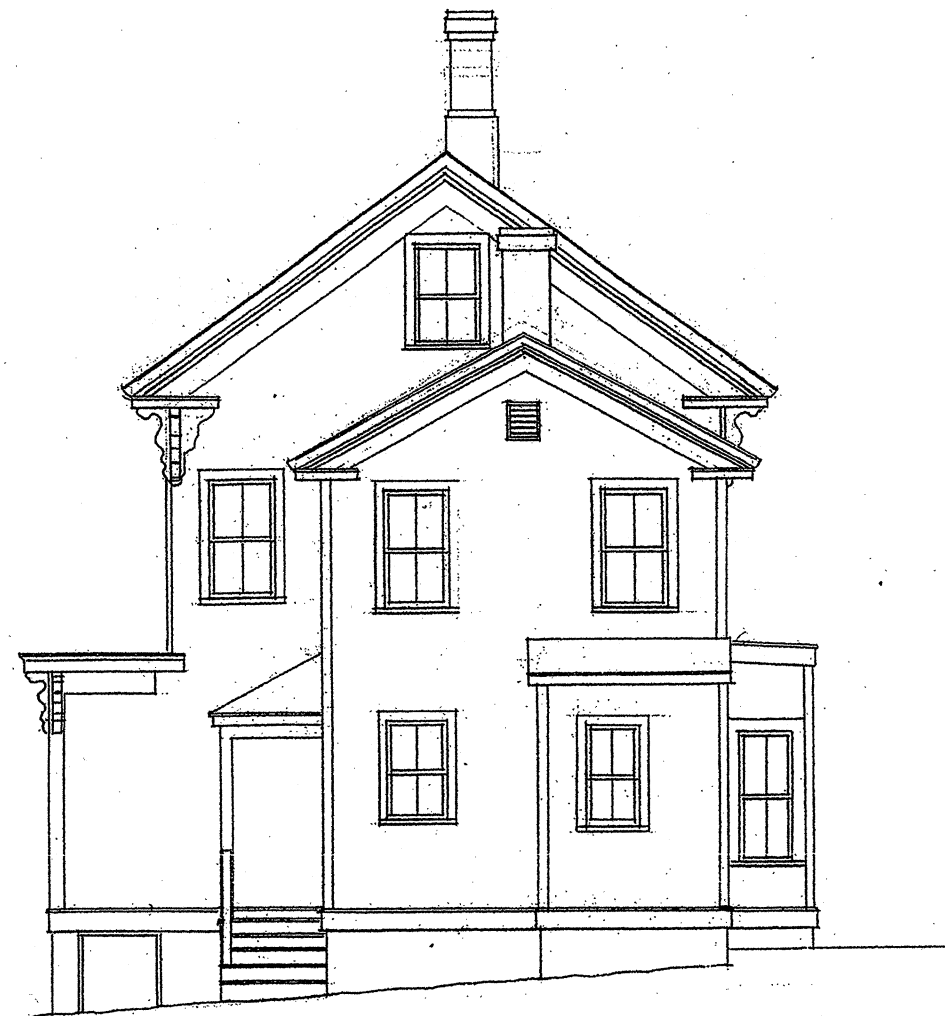

East Elevation

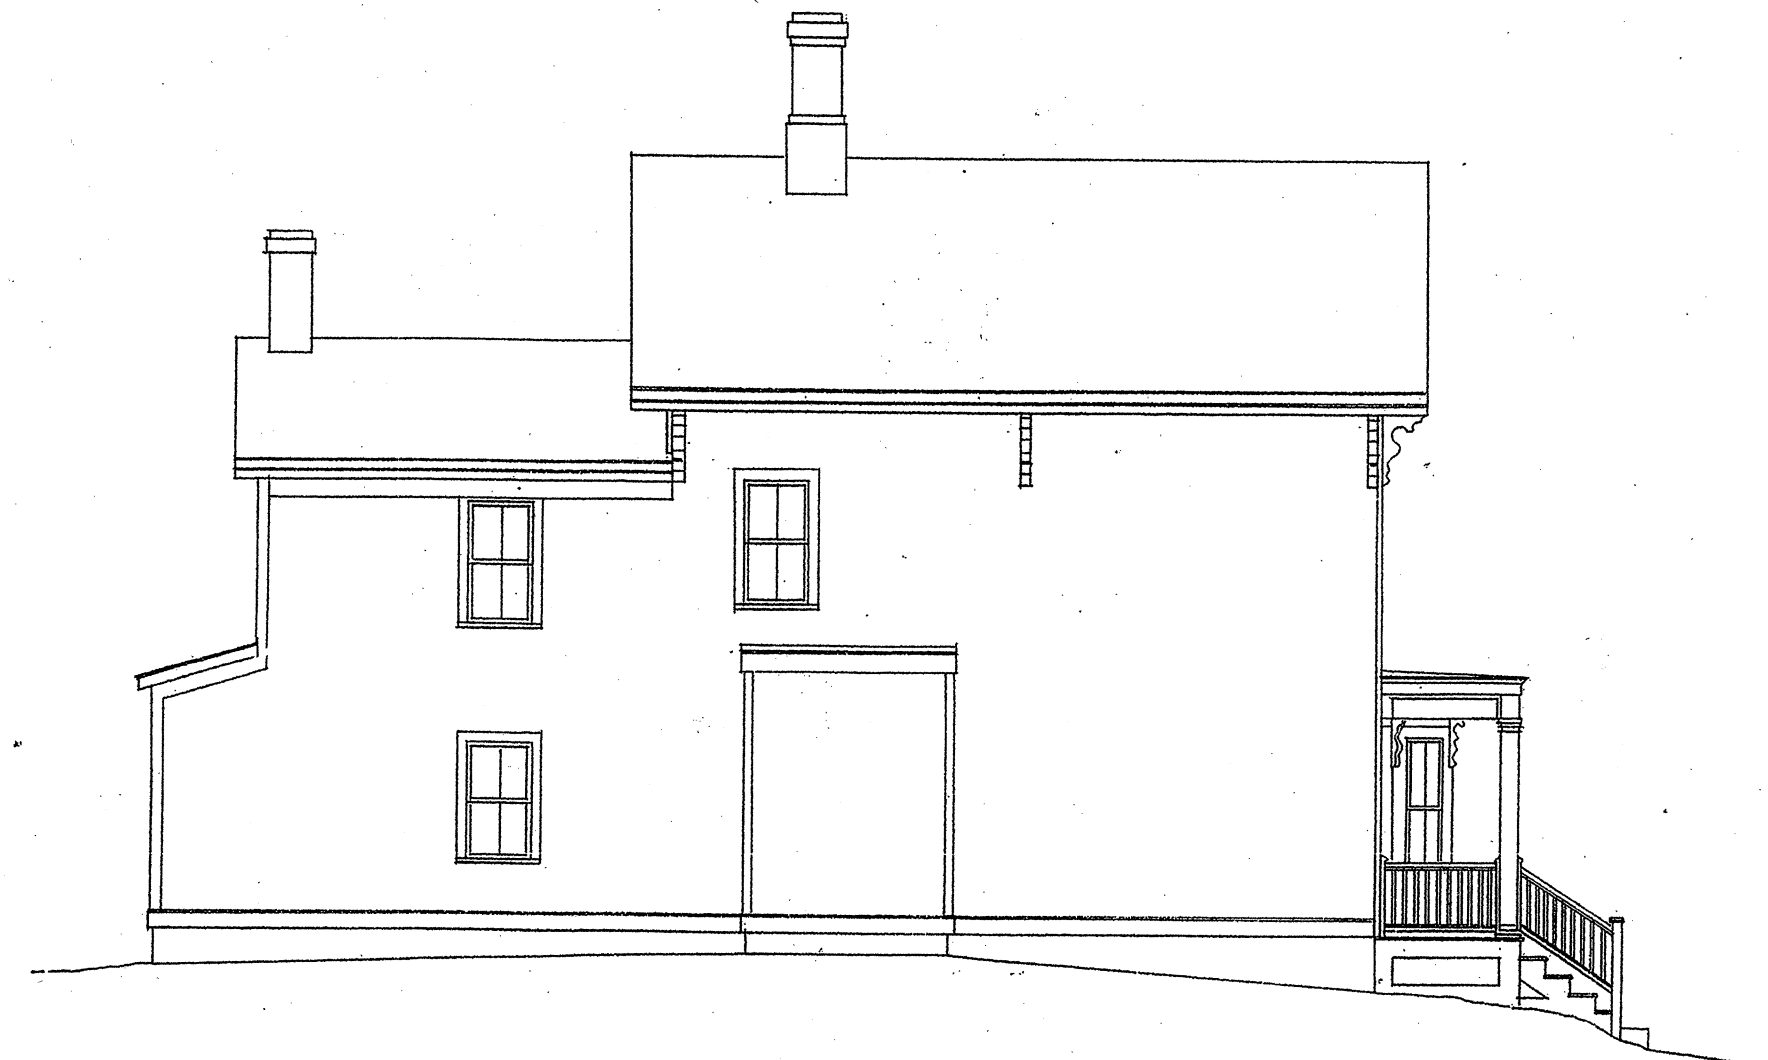

North Elevation

0 5 10 1/8" = 1'-0"

11 Linden Avenue, Somerville MA

Unit 1 Elevations – Existing

Snare + Snare Design 617 625-2935

15 March 2012


2012 APR -6 PM 3:17




West Elevation



South Elevation

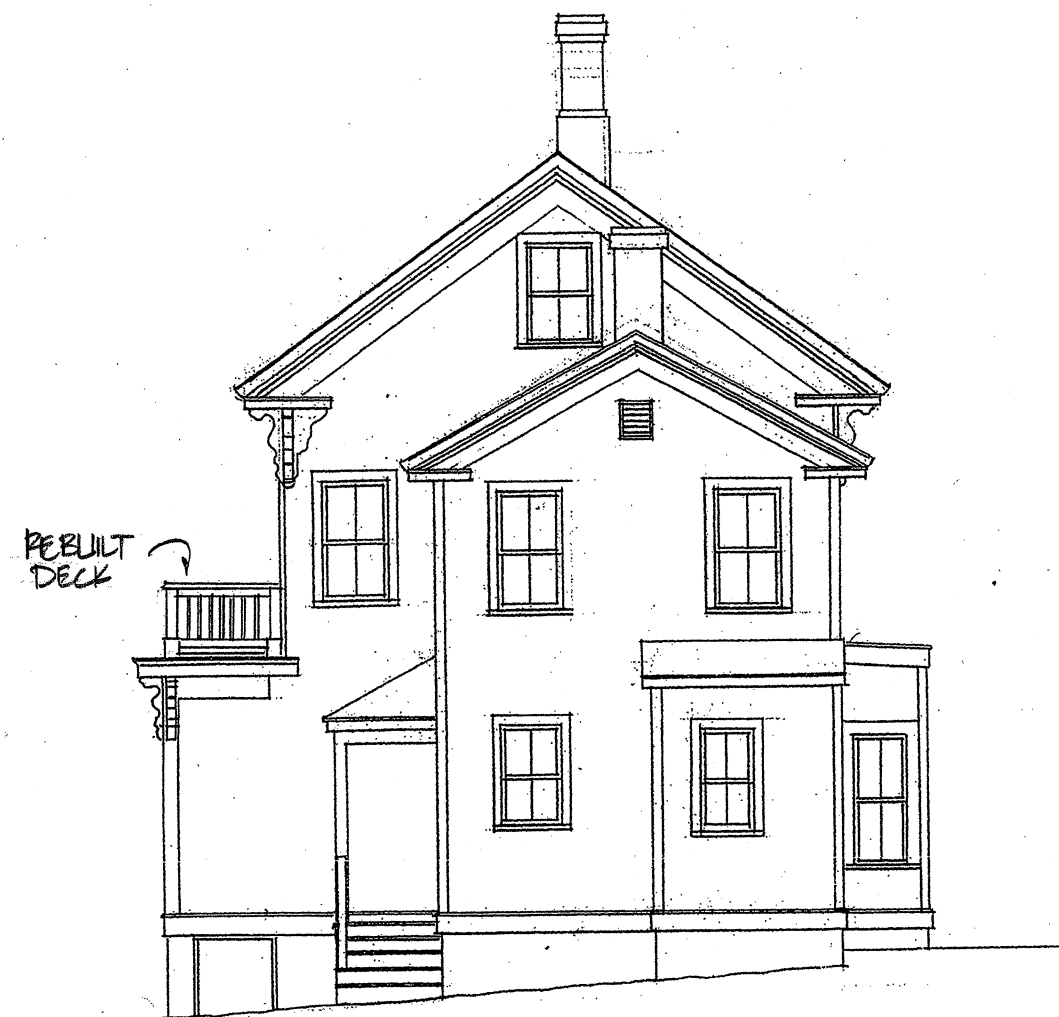

East Elevation

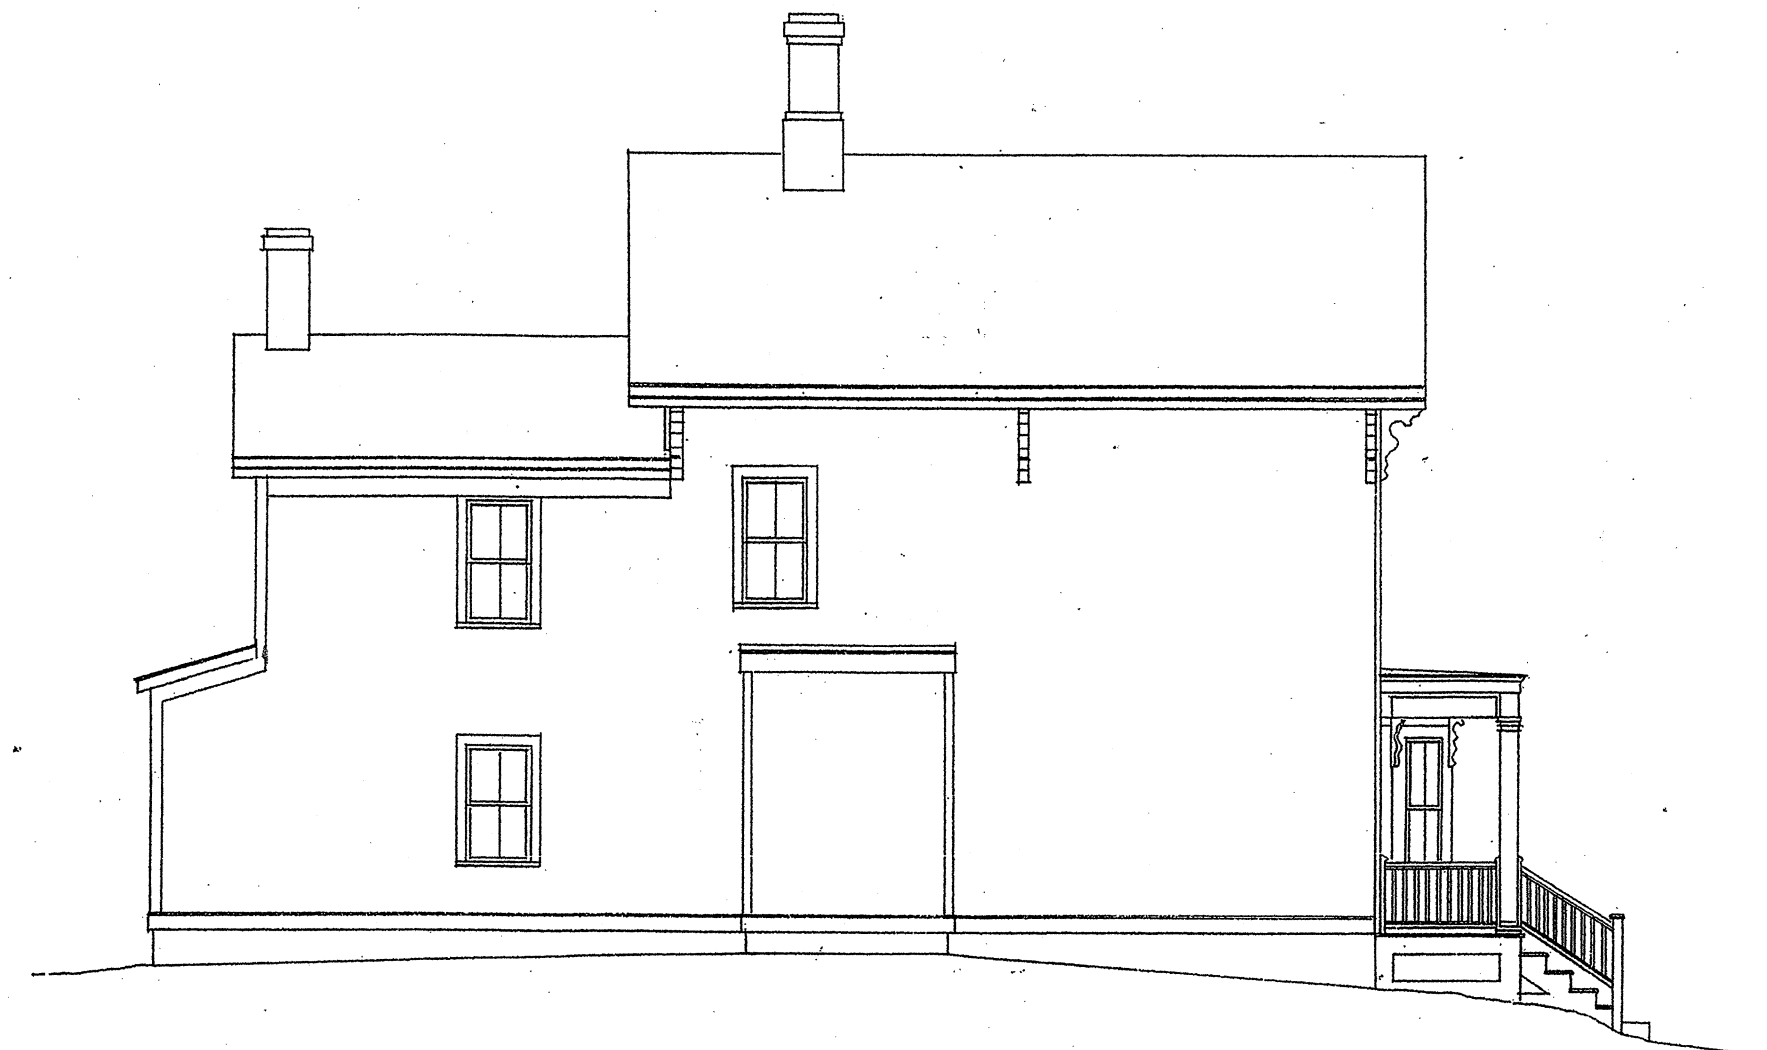

North Elevation

0 5 10 1/8" = 1'-0"


11 Linden Avenue, Somerville MA

Unit 1 Elevations – Proposed


Snare + Snare Design 617 625-2935

15 March 2012


RECEIVED
S.P.C.D. AND
PLANNING DEPT.
2012 APR -6 PM 3:18

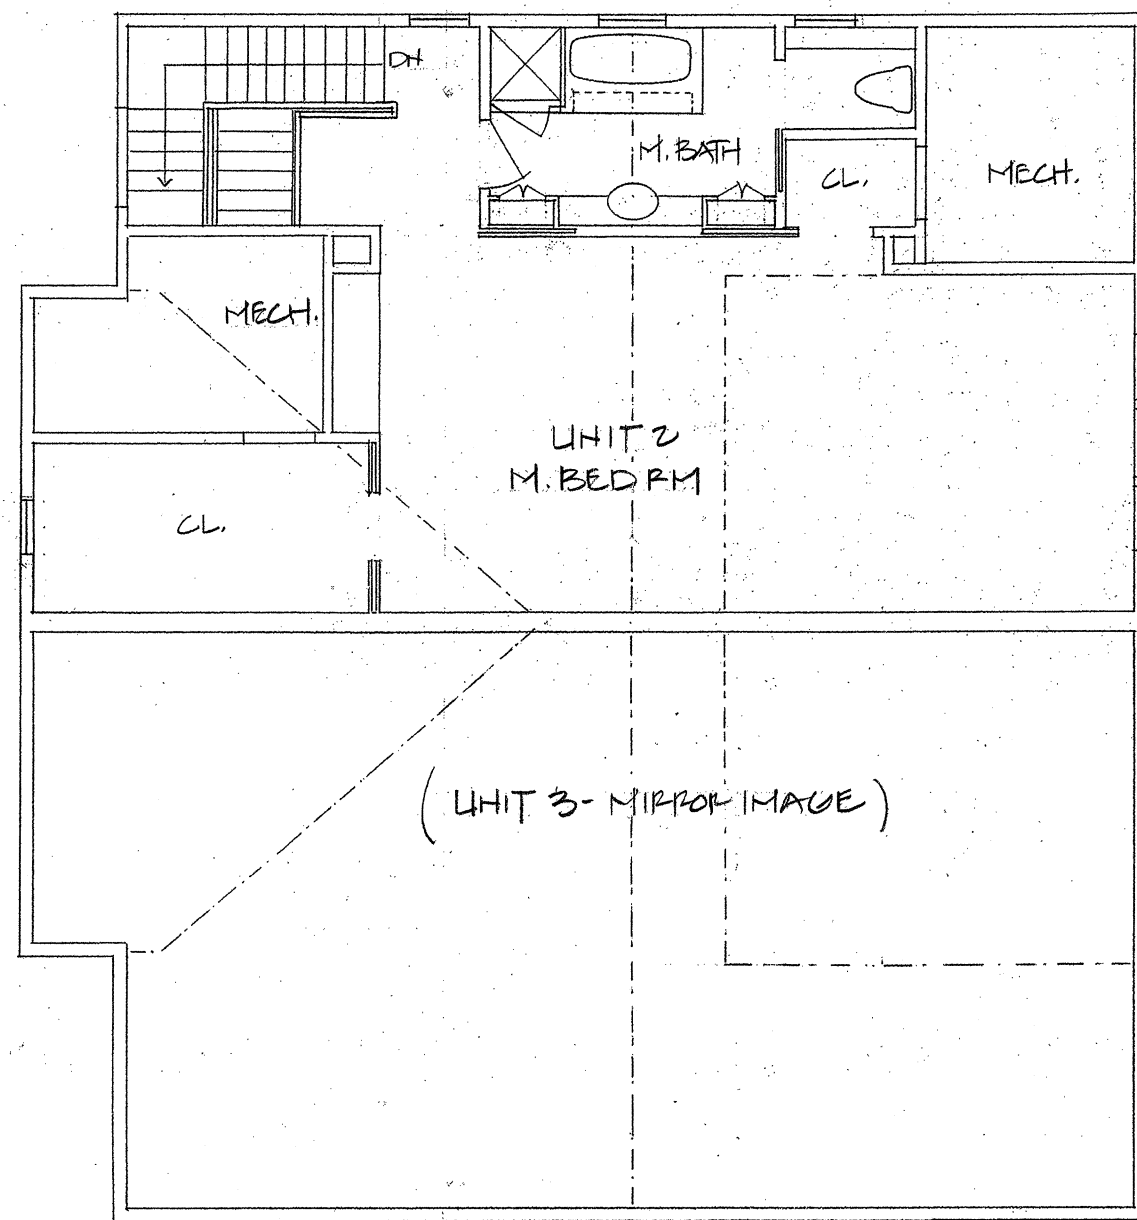


Third Floor Plan
2086 S.F. NET

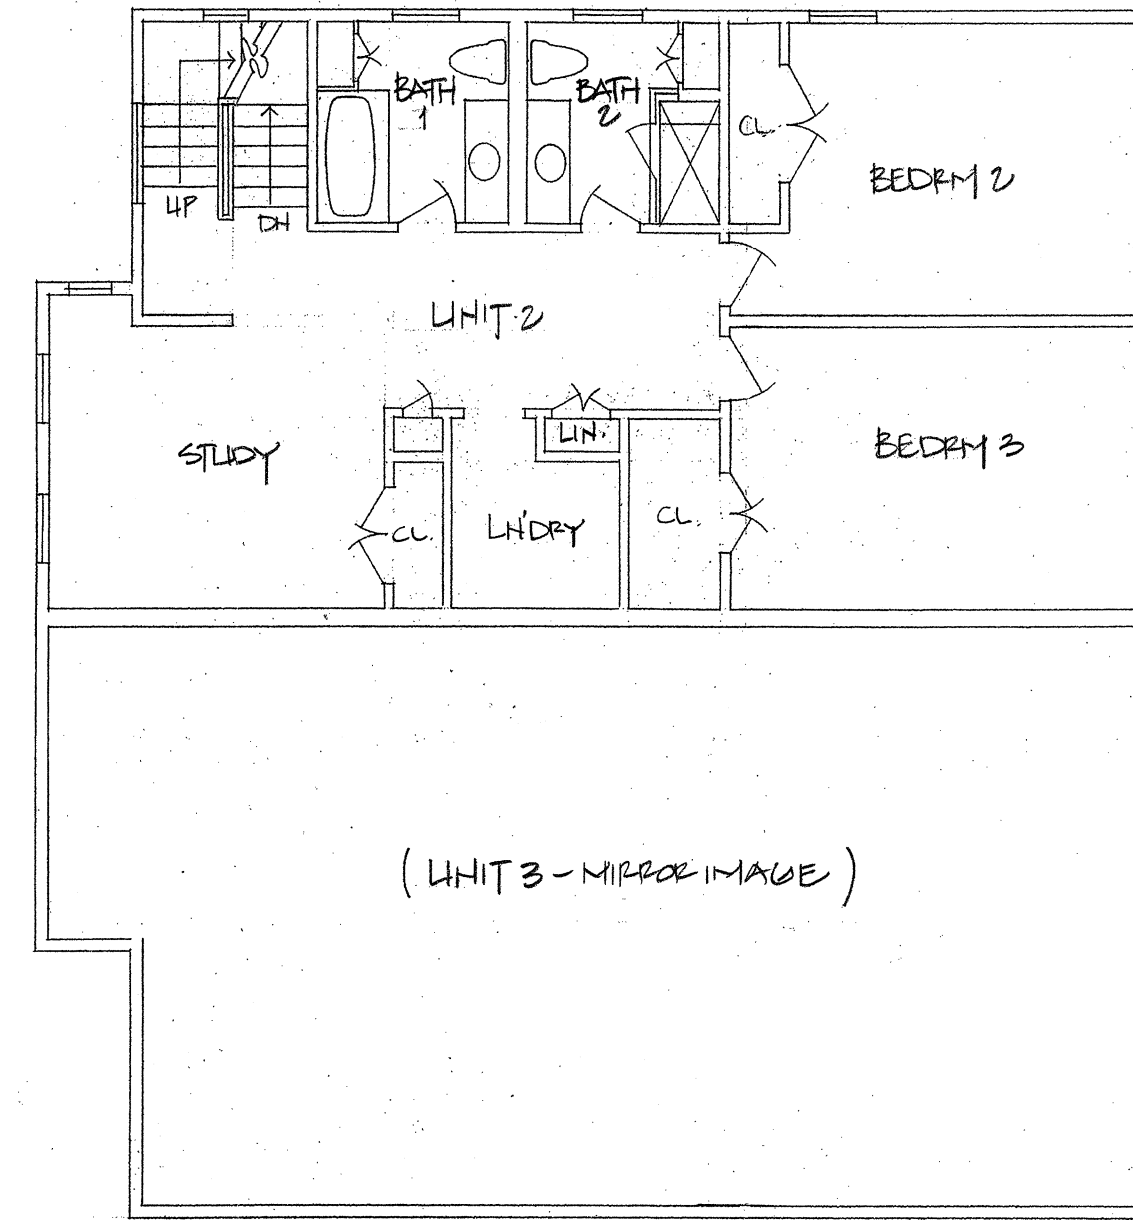

Second Floor Plan
2494 S.F. NET

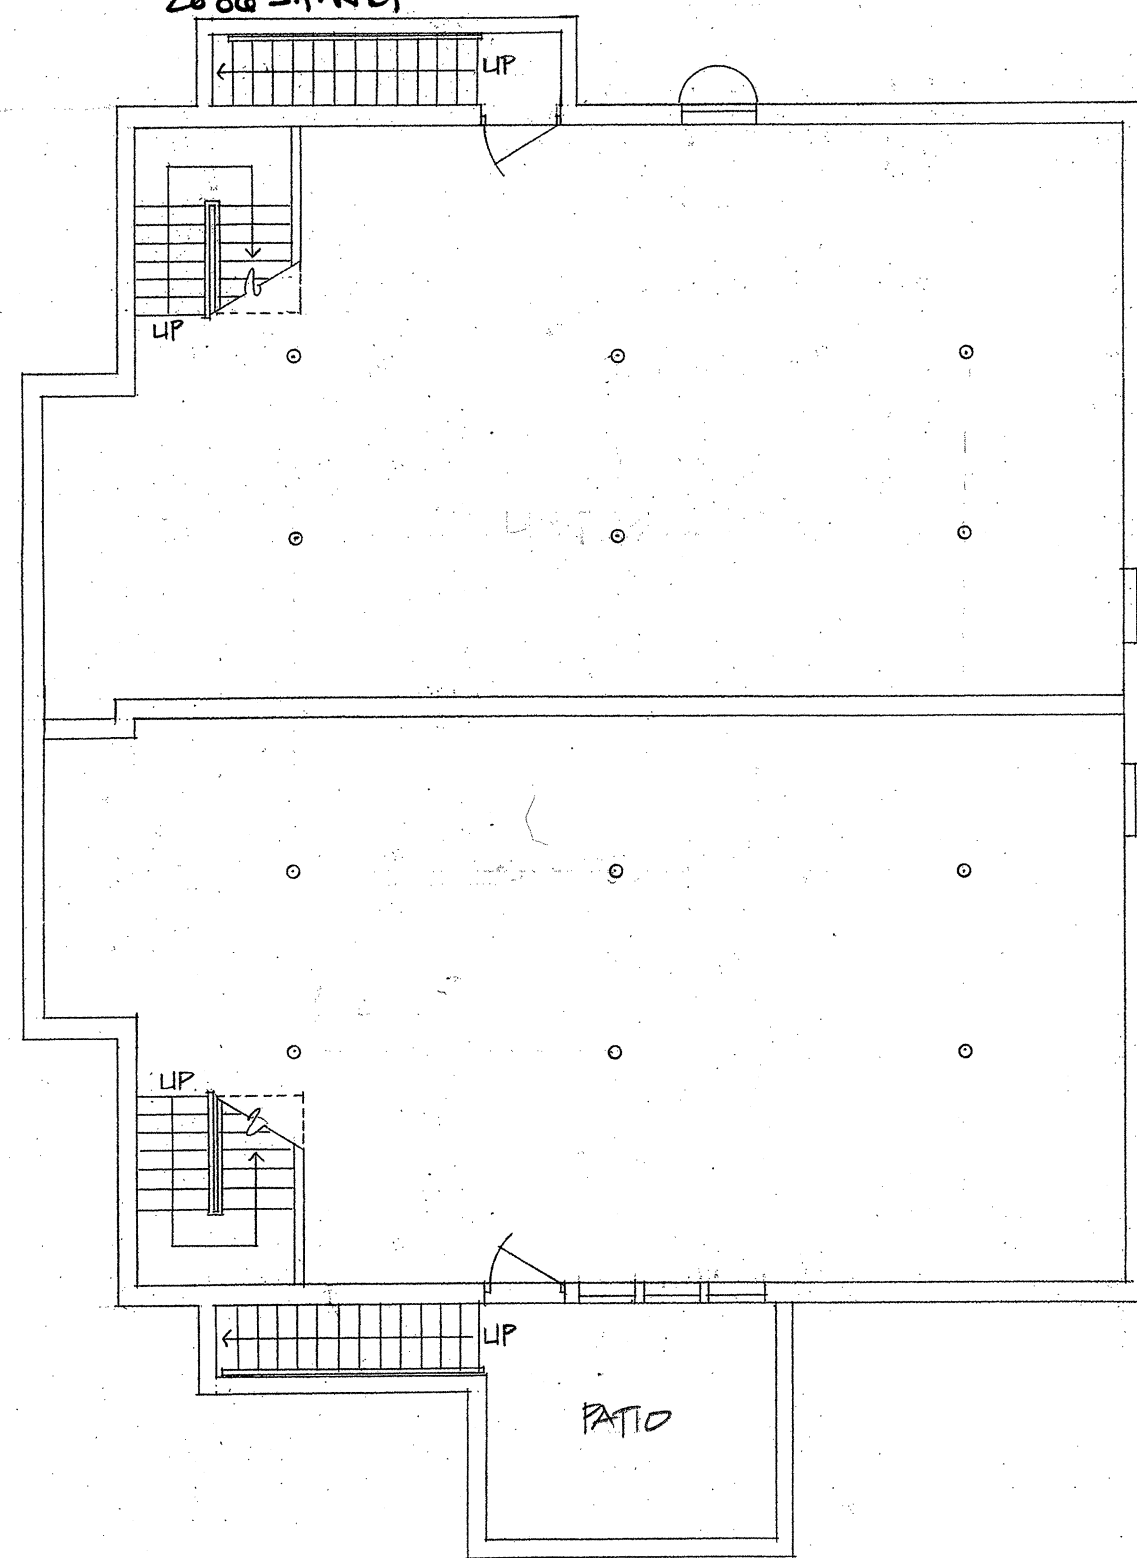

Basement Floor Plan

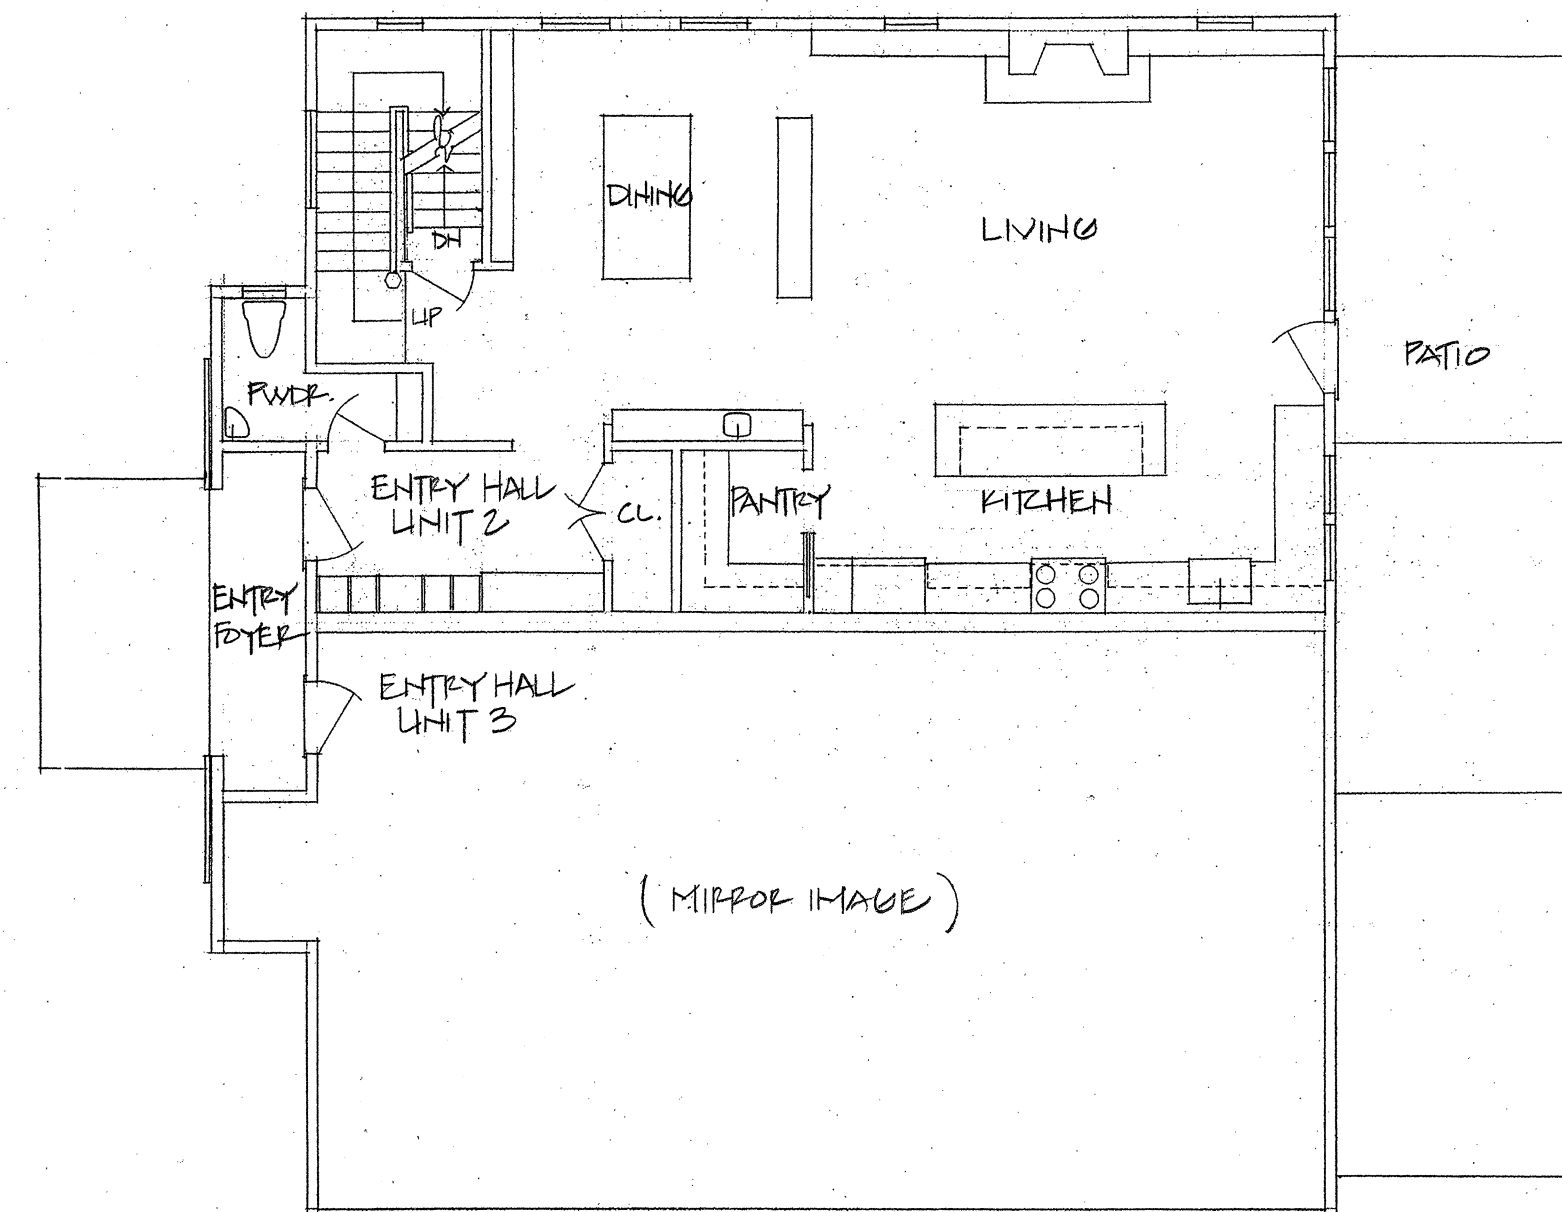

First Floor Plan
2466 S.F. NET

0 5 10 1/8" = 1'-0"


11 Linden Avenue, Somerville MA

Units 2 & 3 Floor Plans - Proposed

Snare + Snare Design 617 625-2935


15 March 2012

RECEIVED
S.P.C.D. AND
PLANNING DEPT.
2012 APR -6 PM 3:18

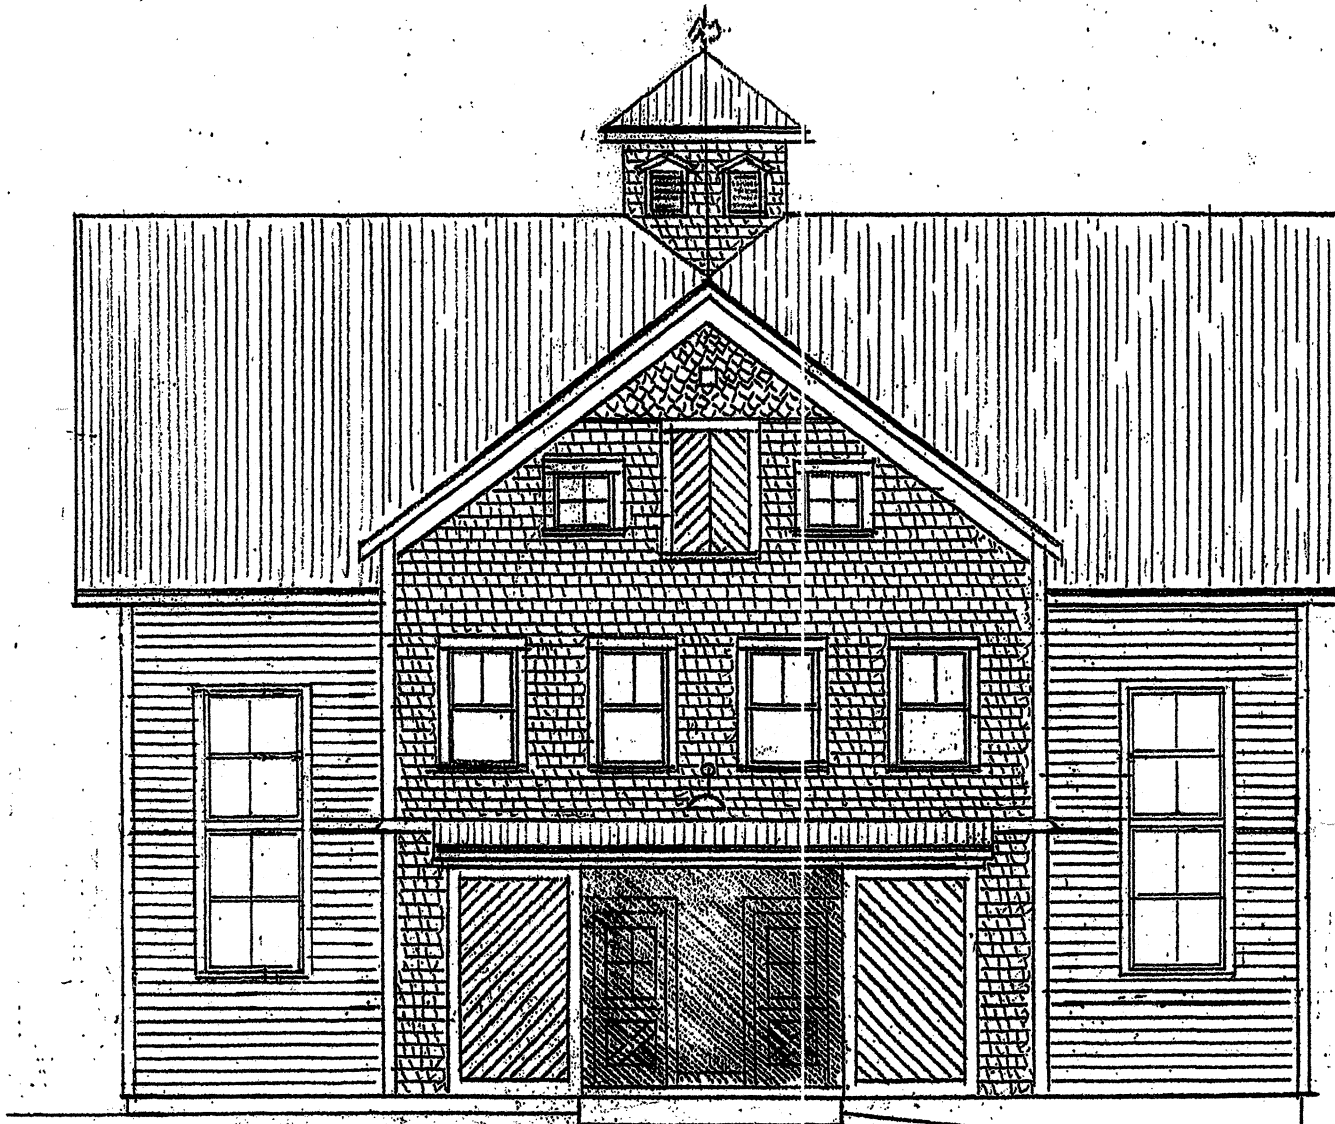


West Elevation

- COPPER WIND VANE
- CLIPBLA - WD. SHINGLES, WOVEN CORNERS
- FG. ROOF SHINGLES, DK. GRAY/BLACK
- PROJECTING HAY LOFT POST
- DECORATIVE (DIAMOND) SHINGLES IN GABLE PEAKS - TYP
- TRIM BDS - AZEK, VERATEX, MDF
- WD. SHINGLES ON GABLE FACADE 4" T.T.W.
- WD. (OR CEMENT FIBERBOARD) CLAPBOARDS ON MAIN STRUCTURE 4" T.T.W.
- GOOSE NECK BARN LIGHT FIXTURE
- DECORATIVE BARN PET. FLOORS - TRIM BD. W/ MLDG. ON CLAPBOARD FACADES / SLOPED "SKIRT" ON SHINGLE FACADES
- WINDOWS - DOUBLE HUNG, SIMULATED DIVIDED LITES, 2/1, WD. INTERIOR, CLAD EXTERIOR, LOW E, NON-GLARE
- WD. BARN DOORS ON TRACKS & ENTRY, SHED CANOPY ABOVE
- CONCRETE FOUNDATION
- COLORSTBD - "DUKKY" (DARK) TO CONTRAST WITH EXISTING STRUCTURE.

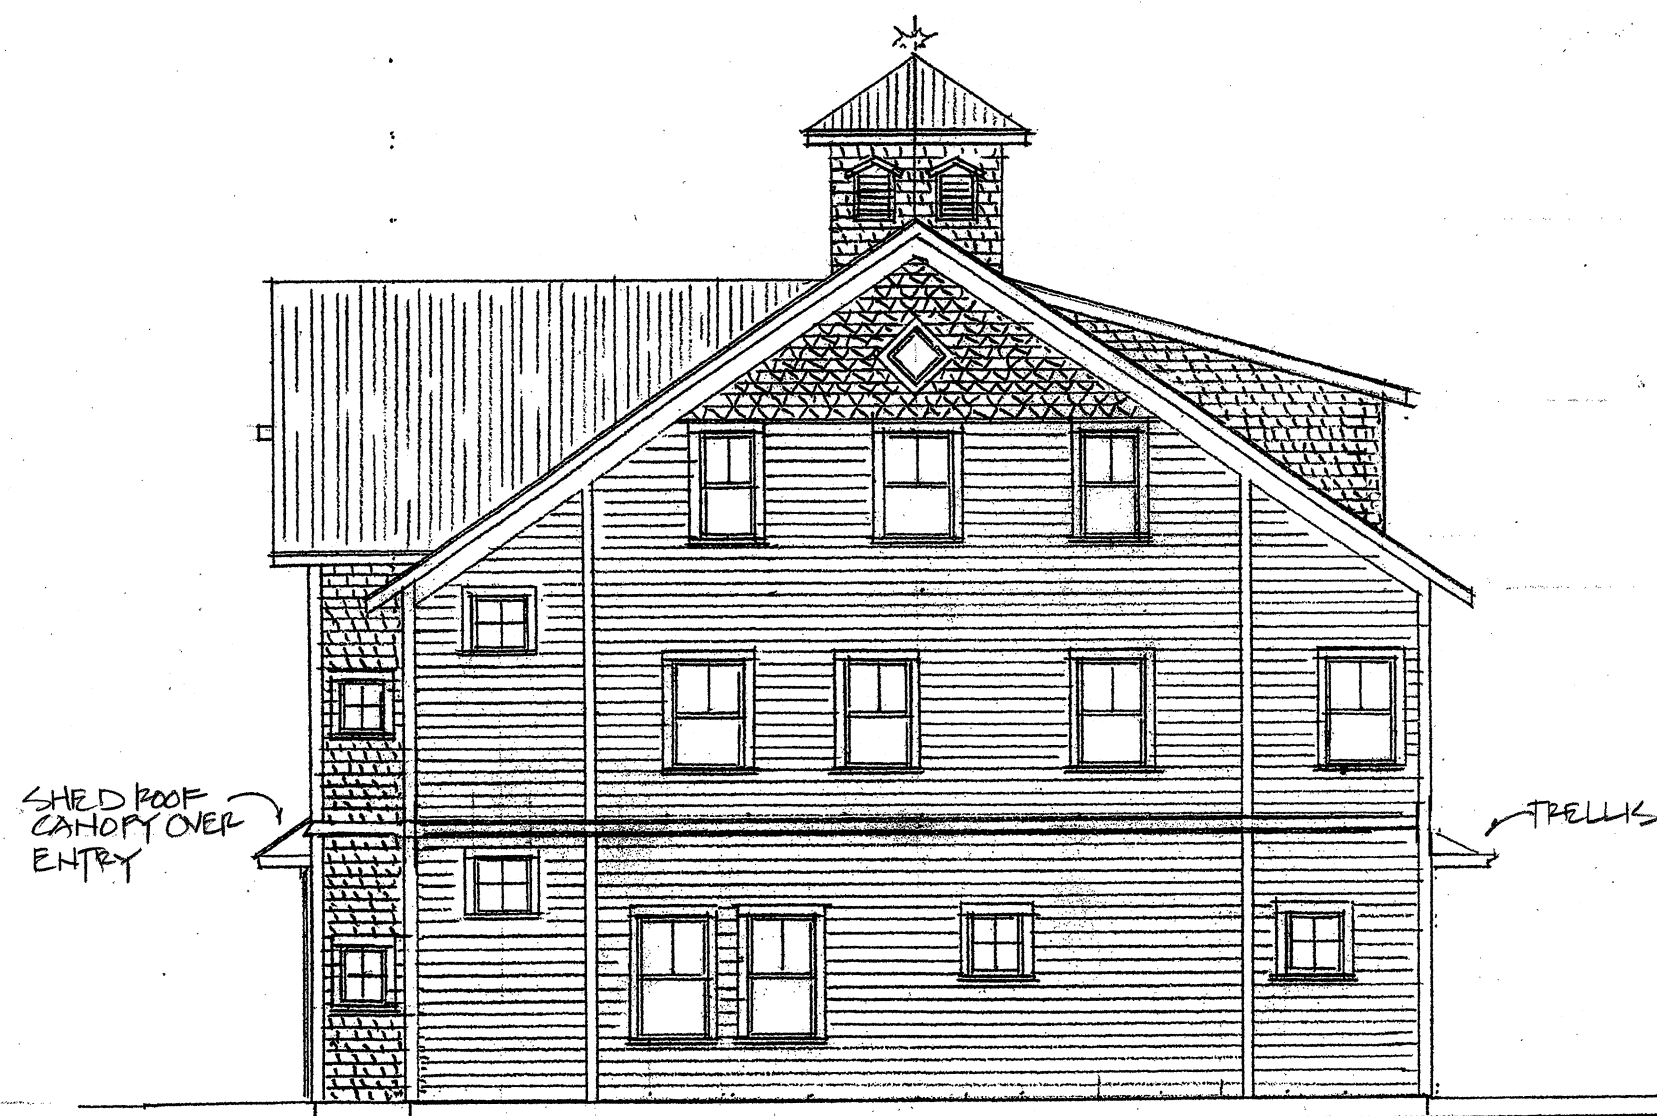

North & South Elevation

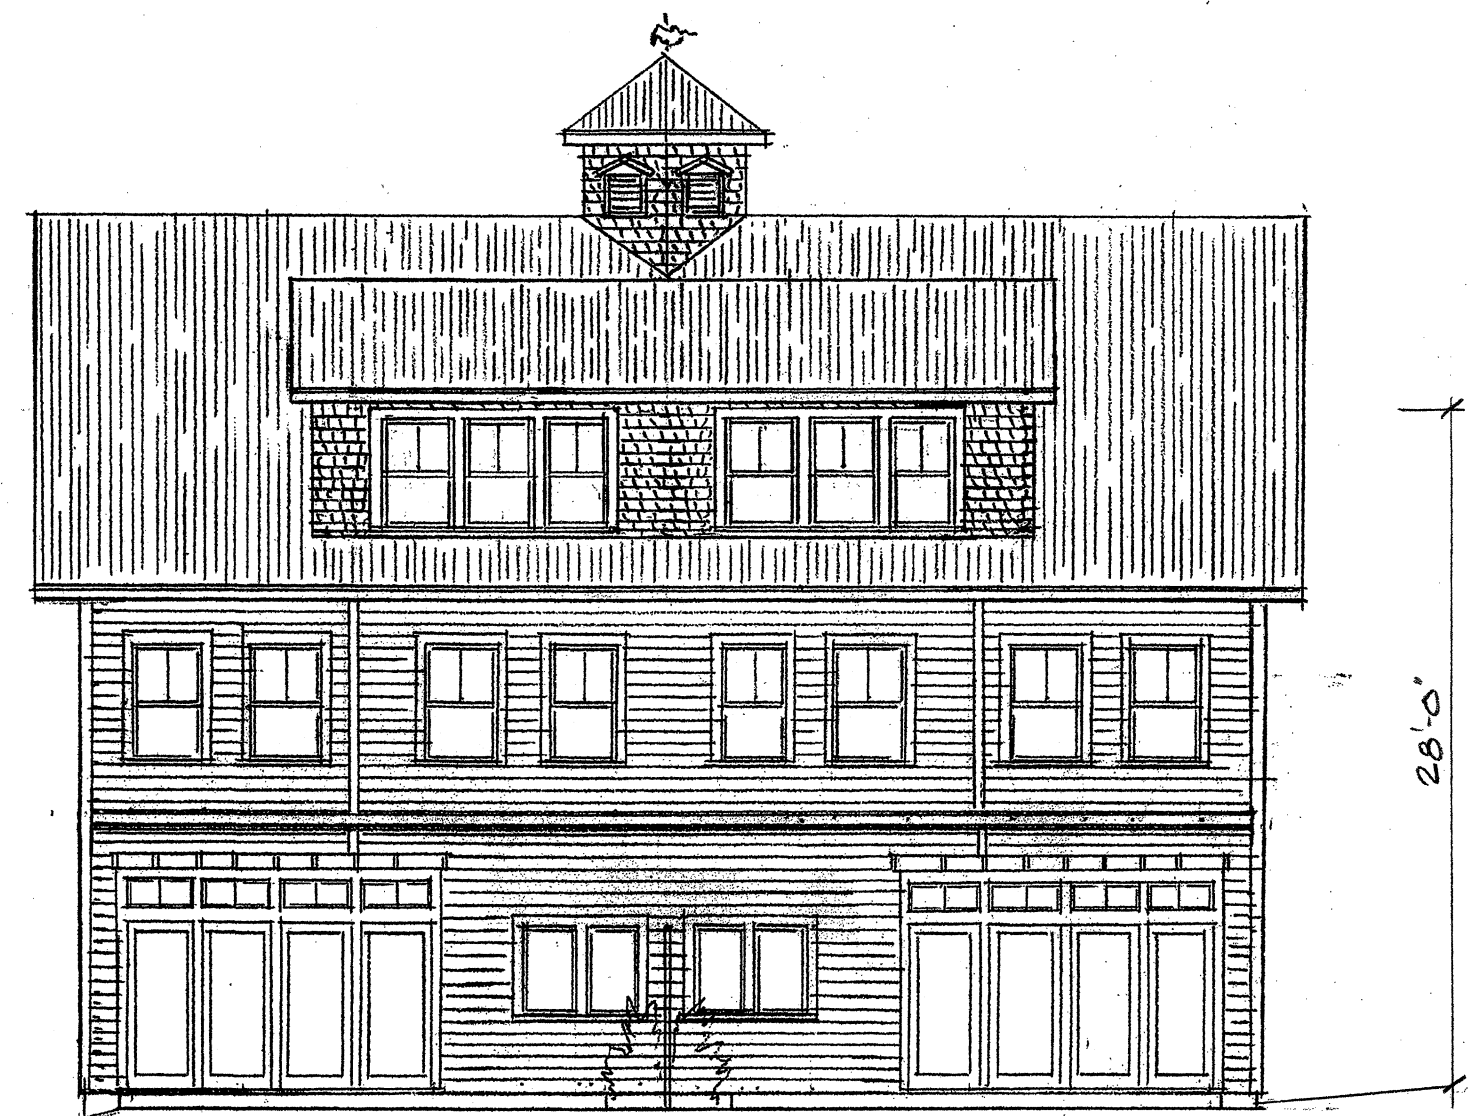

East Elevation

0 5 10 1/8" = 1'-0"

11 Linden Avenue, Somerville MA

Units 2 & 3 Elevations - Proposed

Snare + Snare Design 617 625-2935

15 March 2012