


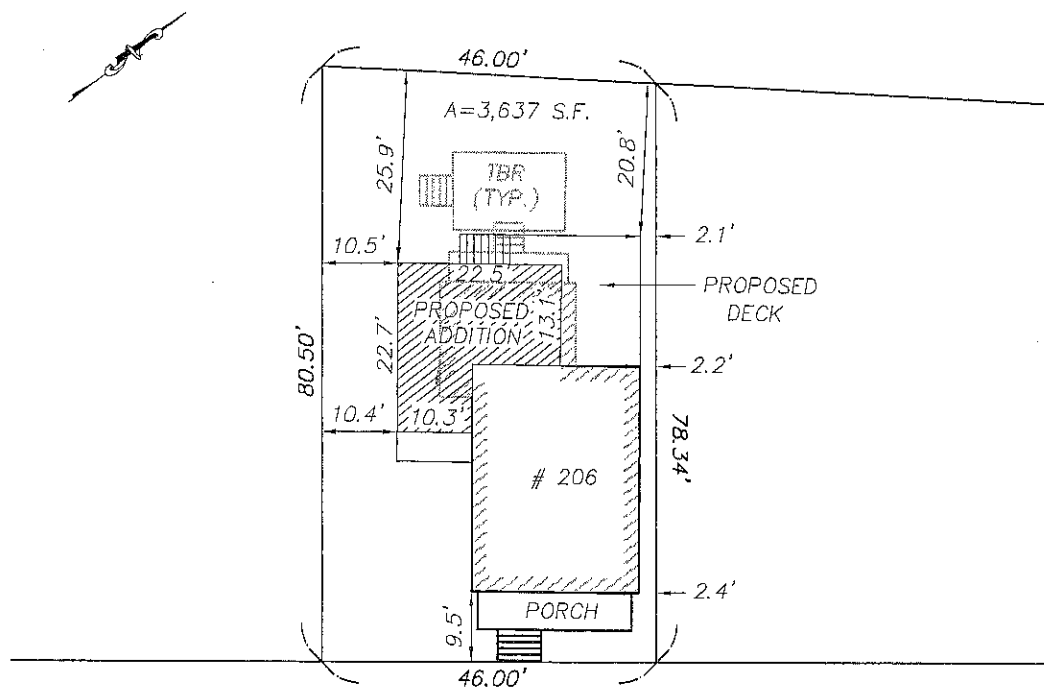

LOWELL STREET

I HEREBY CERTIFY THAT THIS PLAN IS BASED ON AN
ACTUAL INSTRUMENT SURVEY.

EDWARD J. FARRELL P.L.S.

DATE

OWNER OF RECORD

BRETT & TARYN LoFLAMME
BOOK 60806 PAGE 50 M.S.R.D.

ZONING DISTRICT

TAX MAP .4 BLOCK D PARCEL 37
RB RESIDENCE B

PLAN REFERENCES

PLAN BOOK 3B PLAN 73
END OF BOOK 2179

PLOT PLAN 206 LOWELL STREET SOMERVILLE, MASS.

SCALE: 1" = 20' MARCH 16, 2015


Prepared By

EDWARD J. FARRELL

PROFESSIONAL LAND SURVEYOR

110 WINN STREET ~ SUITE 203 ~ WOBURN, MA.

(781)-933-9012

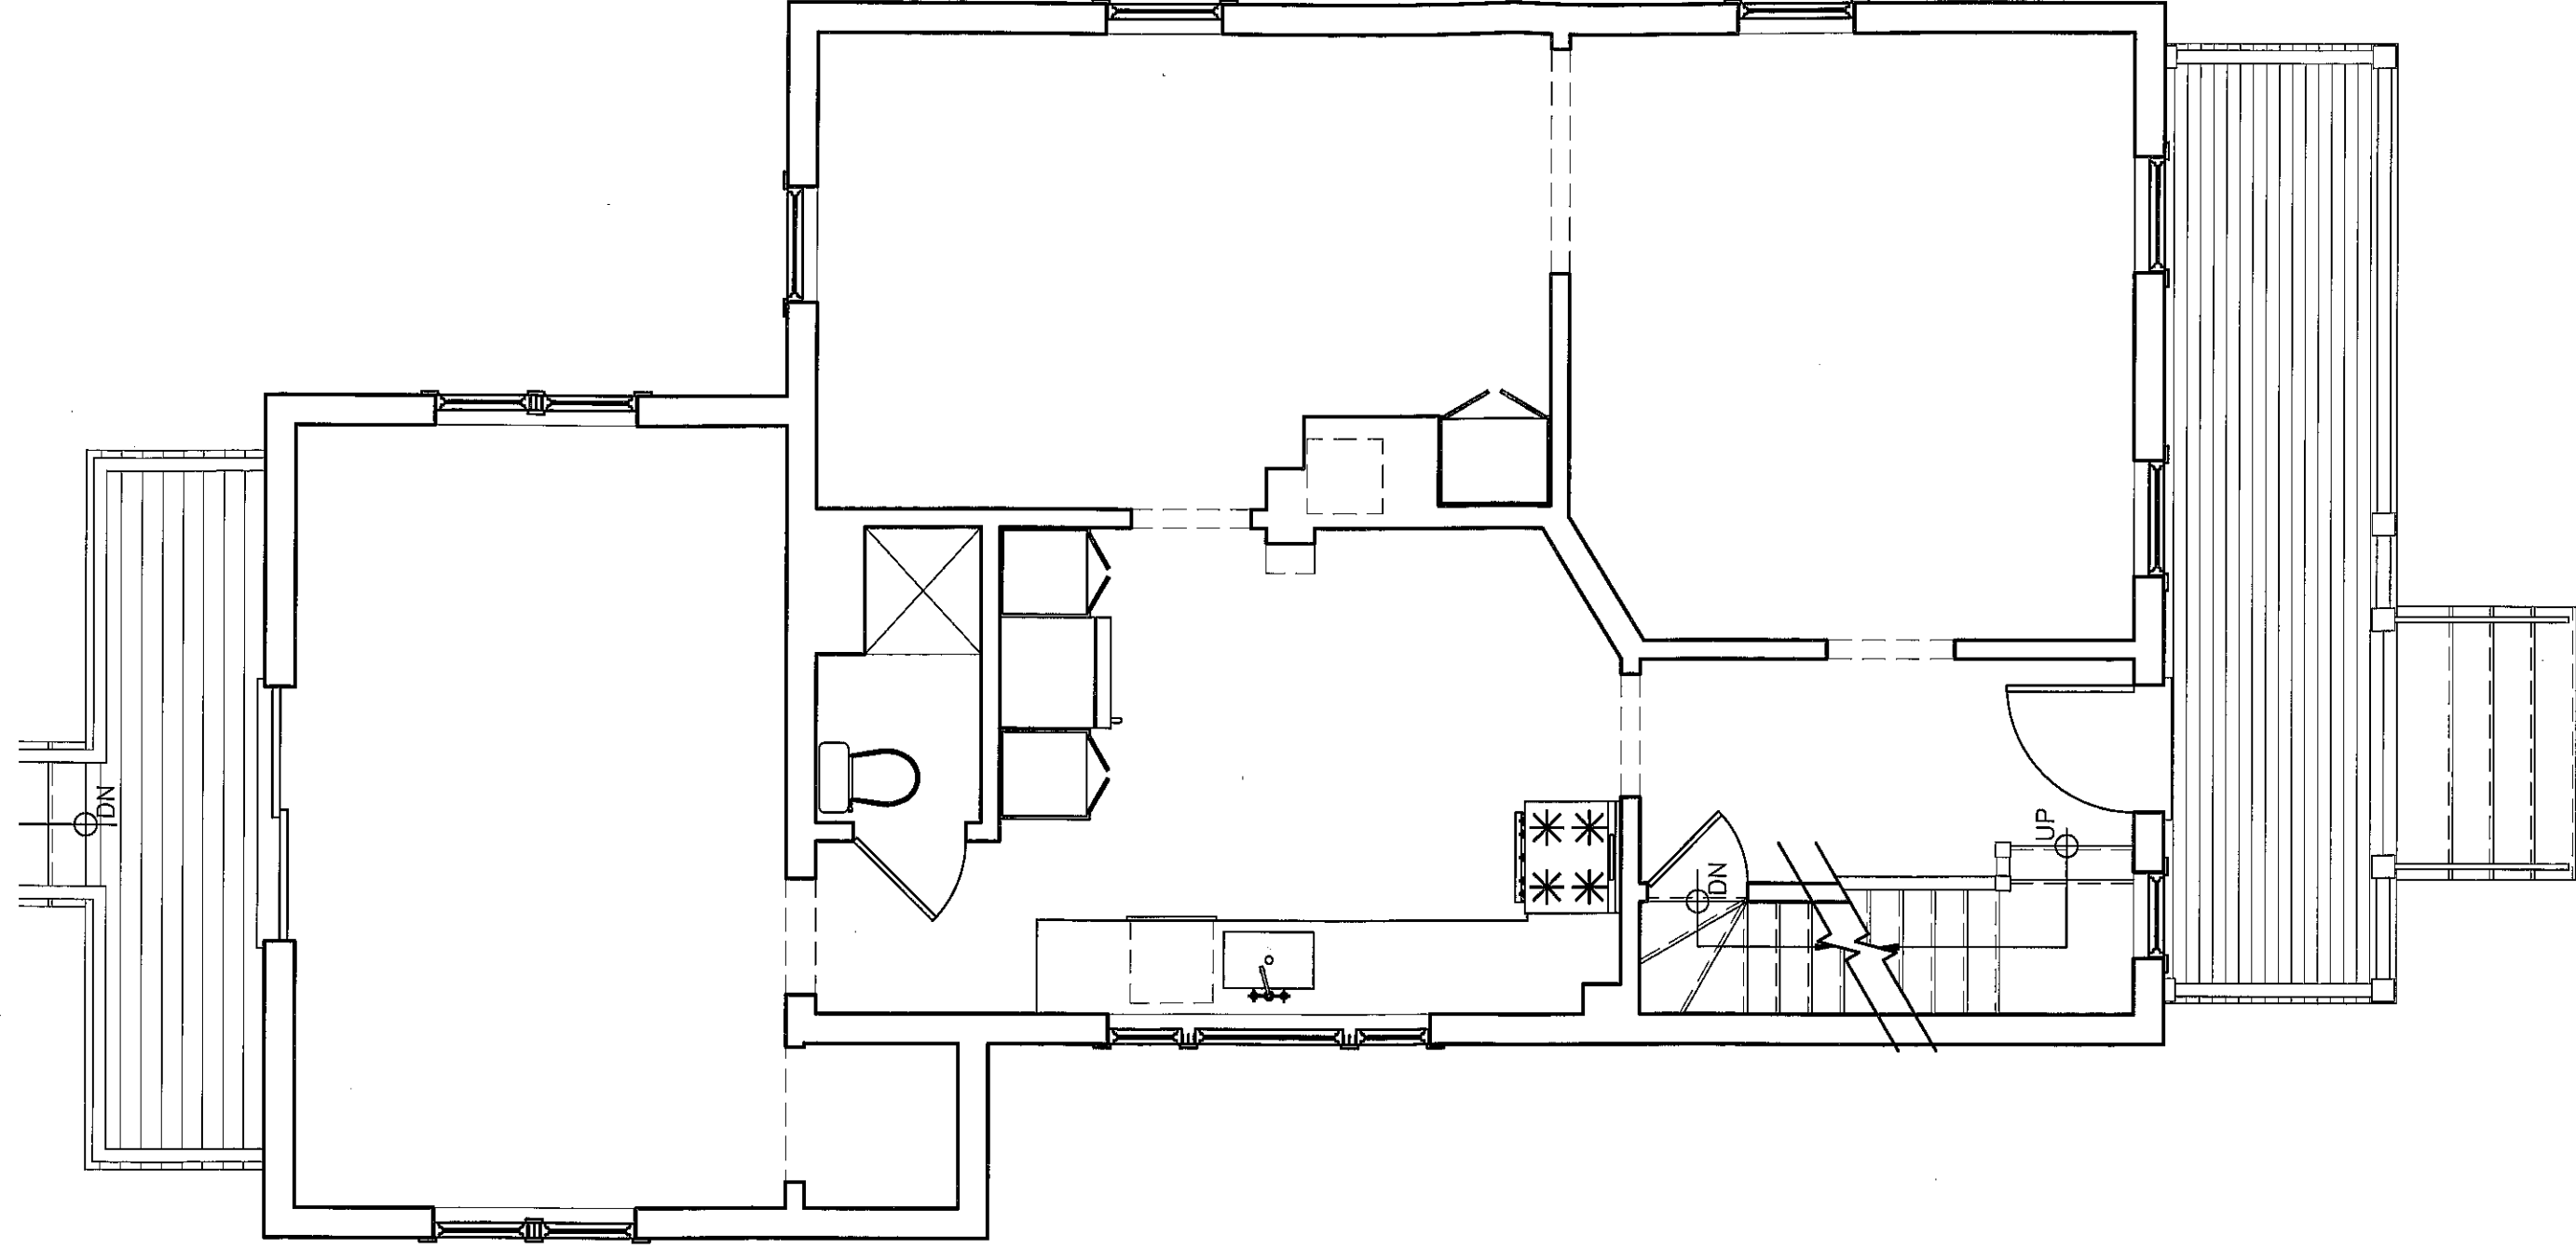


1 EXISTING PLAN – FIRST FLOOR
1/4"=1'-0"

EXISTING PLAN

SHEET	X1.1	SCALE as shown	DATE
		2014 Oct 23	

Brett and Taryn LaFlamme	
206 Lowell St	
Somerville, MA 02144	

al weisz	
architecture, LLC	
Somerville, MA 02144	
617-970-4840	

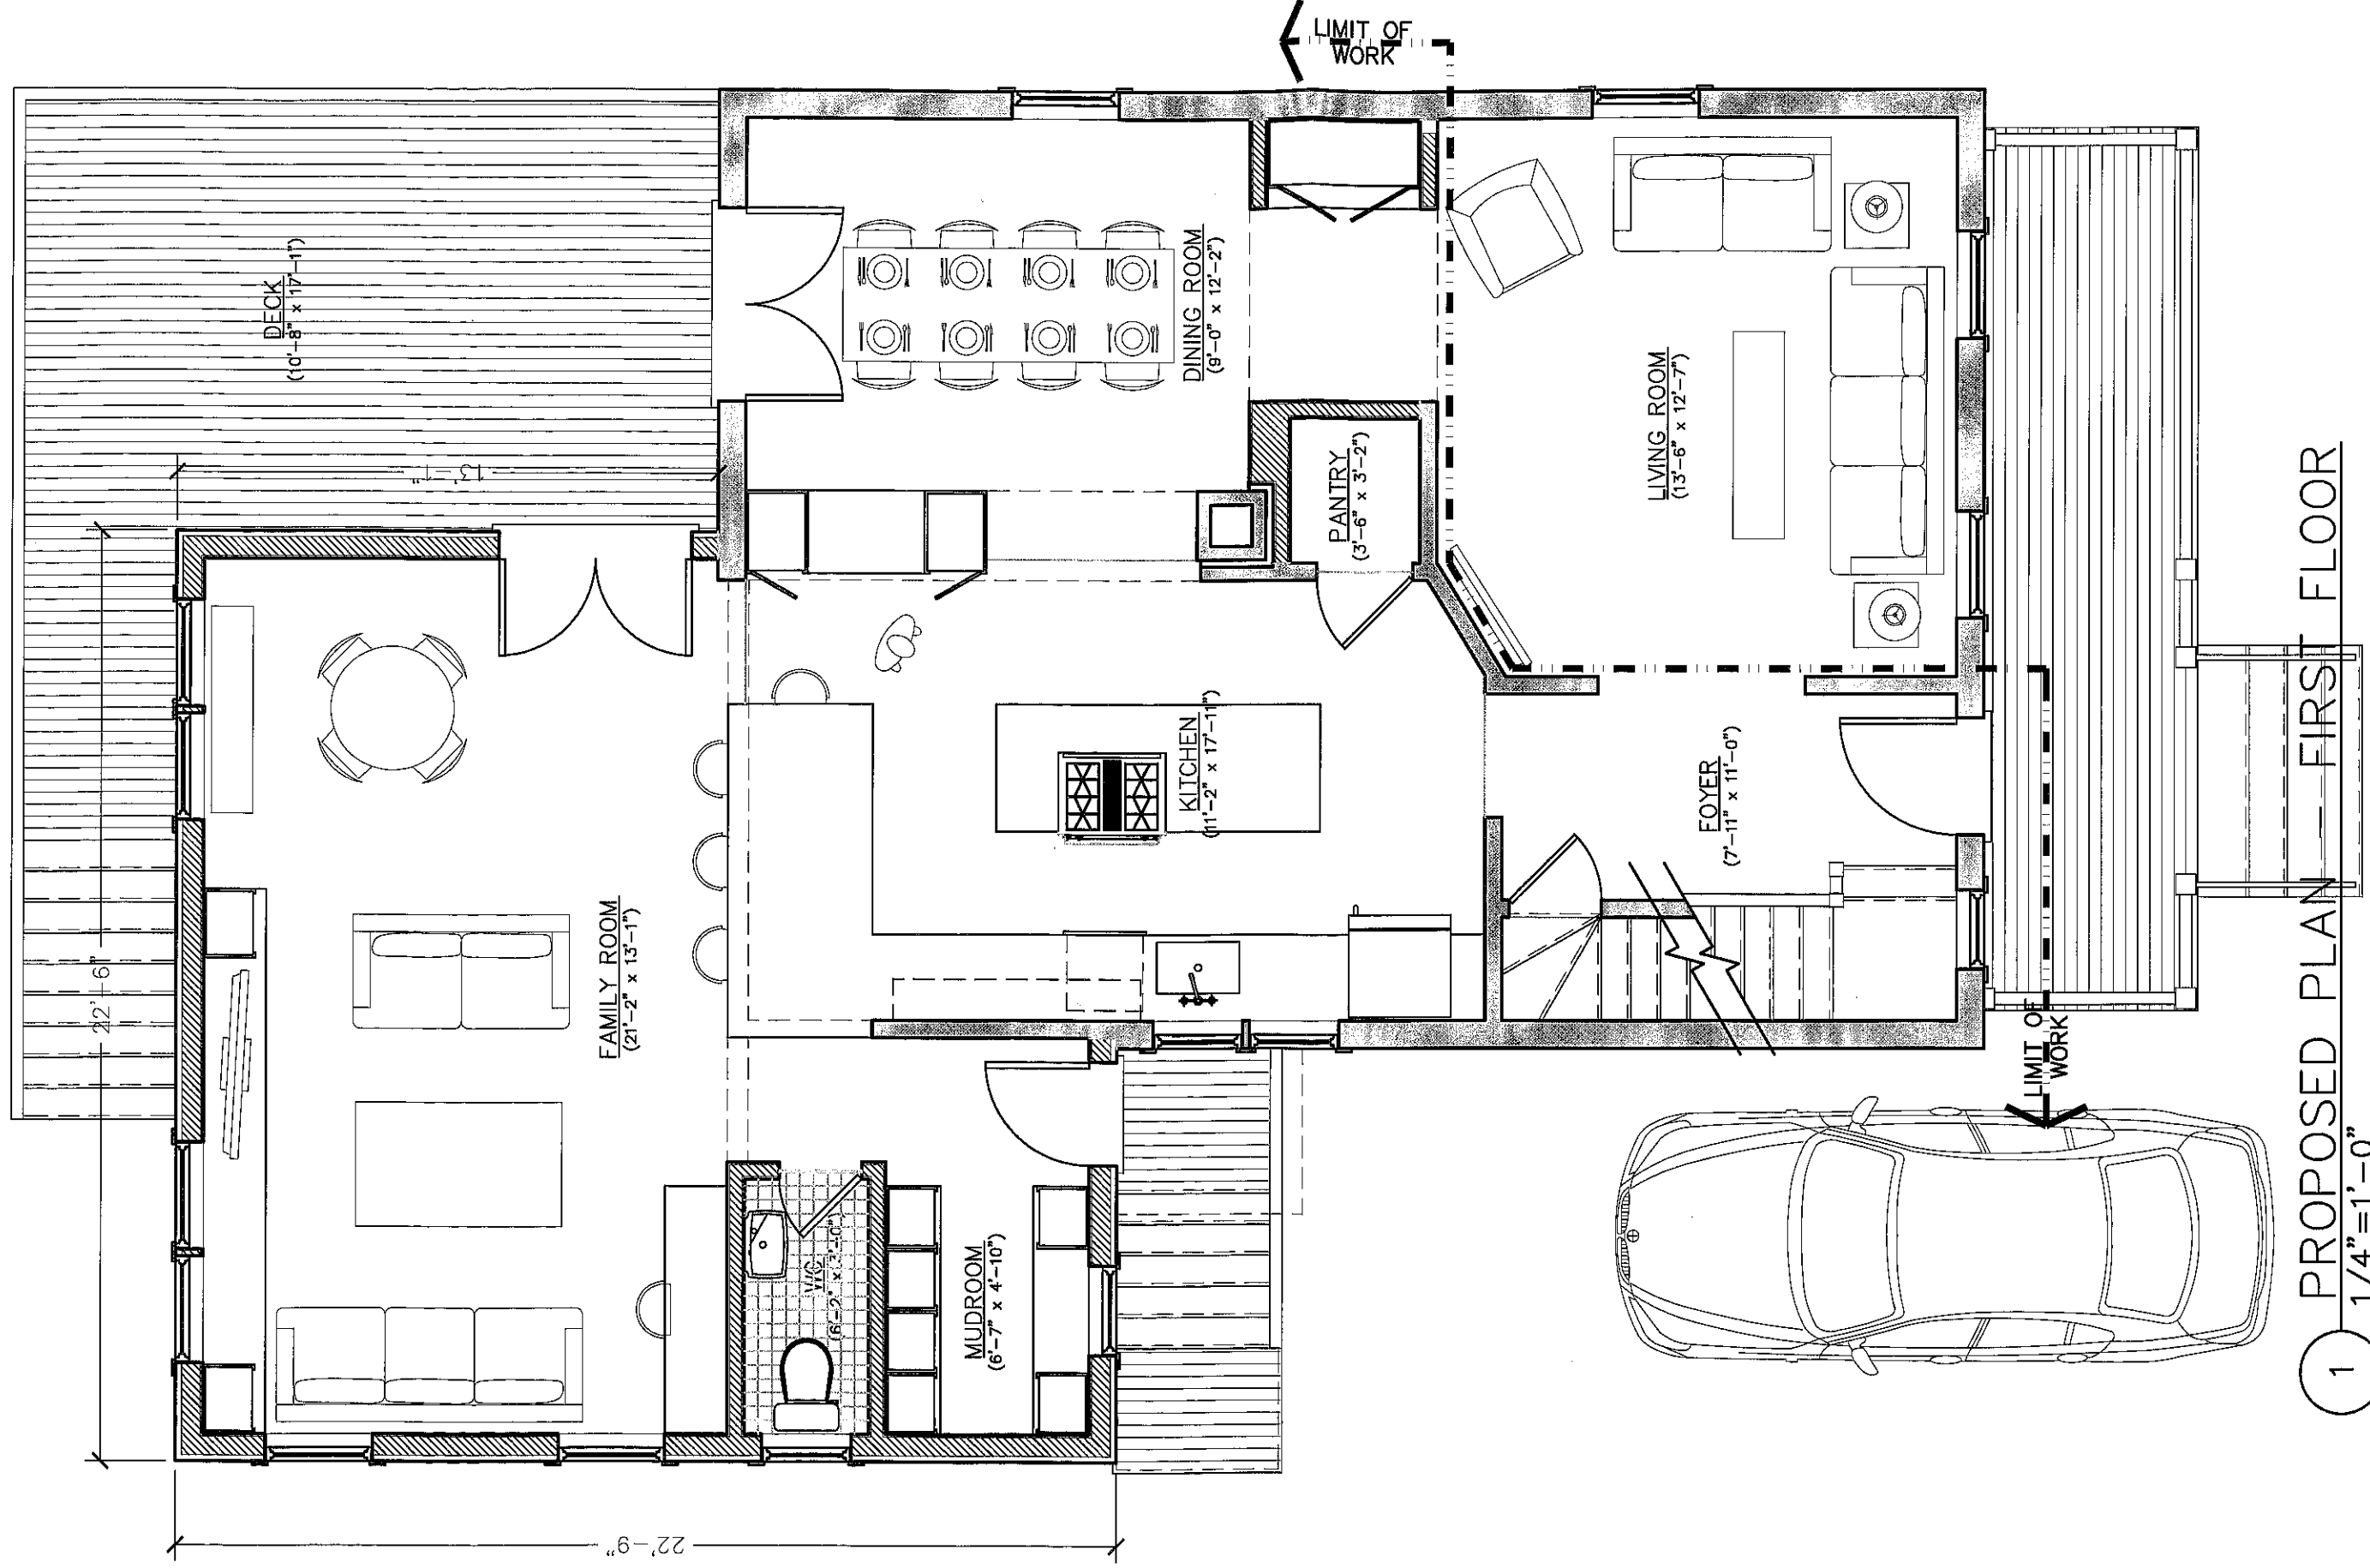

1 PROPOSED PLAN — FIRST FLOOR
1/4"=1'-0"

PROPOSED PLAN

SHEET	SCALE	DATE
	as shown	
A1.1		2015 Mar 31

Brett and Taryn LaFlamme
206 Lowell St
Somerville, MA 02144

al weisz
architecture, LLC
somerville, MA 02144
617-970-4840

al weisz
architecture

building design furniture



PROPOSED ELEVATION

SHEET

A3.3

SCALE
as shown

DATE

2015 Mar 31

Brett and Taryn LaFlamme
206 Lowell St
Somerville, MA 02144

al weisz
architecture, LLC
somerville, MA 02144
617-970-4840

al weisz
architecture

building design furniture