

STOUTENBURGH RESIDENCE  
16 MONMOUTH ST.  
SOMERVILLE, MA 02143

REAR DECK, STAIR ADDITION

TABLE OF CONTENTS		
LABEL	TITLE	DESCRIPTION
A-1	COVER PAGE	
A-2,3	SITE PHOTOS	
A-4	PLOT PLANS	EXISTING & PROPOSED
A-5,6	PLAN VIEW	PROPOSED
A-7,8	ELEVATIONS	PROPOSED
A-9	FOOTING DETAIL	



OUR HOUSE design+build  
59 High St.  
Reading, MA 01867

PHONE: 781-944-8489  
FAX: 781-872-1742  
WEBSITE:  
ourhousedesignbuild.com

PLEASE NOTE:  
MUST CONFIRM ALL MEASUREMENTS ON  
SITE PRIOR TO WORK STARTING. BE SURE  
TO BE WORKING OFF MOST UP TO DATE  
PLANS BEFORE BEGINNING WORK.

PROJECT NAME & ADDRESS:

STOUTENBURGH RESIDENCE  
16 MONMOUTH ST.  
SOMERVILLE, MA

SCALE:  
1/4" = 1'-0" & 3/16"=1'-0"

FINISH DIMENSIONS UNLESS  
OTHERWISE NOTED

PLAN SET:  
REAR DECK PLAN

DATE ISSUED:  
7/21/2016

SHEET TITLE

A - 1





FRONT VIEW (NORTH FACE)



SIDE VIEW (EAST FACE, EXISTING DECK)



SIDE VIEW (WEST FACE)



REAR VIEW (EXISTING DECK)



OUR HOUSE design+build  
59 High St.  
Reading, MA 01867

PHONE: 781-944-8489  
FAX: 781-872-1742  
WEBSITE:  
ourhousedesignbuild.com

PLEASE NOTE:  
MUST CONFIRM ALL MEASUREMENTS ON  
SITE PRIOR TO WORK STARTING. BE SURE  
TO BE WORKING OFF MOST UP TO DATE  
PLANS BEFORE BEGINNING WORK.

PROJECT NAME & ADDRESS:  
  
STOUTENBURGH RESIDENCE  
16 MONMOUTH ST.  
SOMERVILLE, MA

SCALE:  
 $1/4" = 1'-0"$  &  $3/16" = 1'-0"$   
  
FINISH DIMENSIONS UNLESS  
OTHERWISE NOTED

PLAN SET:  
REAR DECK PLAN



DATE ISSUED:  
7/21/2016

SHEET TITLE

A - 2





OUR HOUSE design+build  
59 High St.  
Reading, MA 01867

PHONE: 781-944-8489  
FAX: 781-872-1742  
WEBSITE:  
ourhousedesignbuild.com

PLEASE NOTE:  
MUST CONFIRM ALL MEASUREMENTS ON  
SITE PRIOR TO WORK STARTING. BE SURE  
TO BE WORKING OFF MOST UP TO DATE  
PLANS BEFORE BEGINNING WORK.

PROJECT NAME & ADDRESS:  
  
STOUTENBURGH RESIDENCE  
16 MONMOUTH ST.  
SOMERVILLE, MA

SCALE:  
1/4" = 1'-0" & 3/16"=1'-0"  
  
FINISH DIMENSIONS UNLESS  
OTHERWISE NOTED

PLAN SET:  
REAR DECK PLAN

DATE ISSUED:  
7/21/2016

SHEET TITLE

A - 3





OUR HOUSE design+build  
59 High St.  
Reading, MA 01867

PHONE: 781-944-8489  
FAX: 781-872-1742  
WEBSITE:  
ourhousedesignbuild.com

PLEASE NOTE:  
MUST CONFIRM ALL MEASUREMENTS ON  
SITE PRIOR TO WORK STARTING. BE SURE  
TO BE WORKING OFF MOST UP TO DATE  
PLANS BEFORE BEGINNING WORK.

PROJECT NAME & ADDRESS:  
  
STOUTENBURGH RESIDENCE  
16 MONMOUTH ST.  
SOMERVILLE, MA


SCALE:  
1/4" = 1'-0" & 3/16"=1'-0"  
  
FINISH DIMENSIONS UNLESS  
OTHERWISE NOTED

PLAN SET:  
REAR DECK PLAN


DATE ISSUED:  
7/21/2016

SHEET TITLE

A - 4

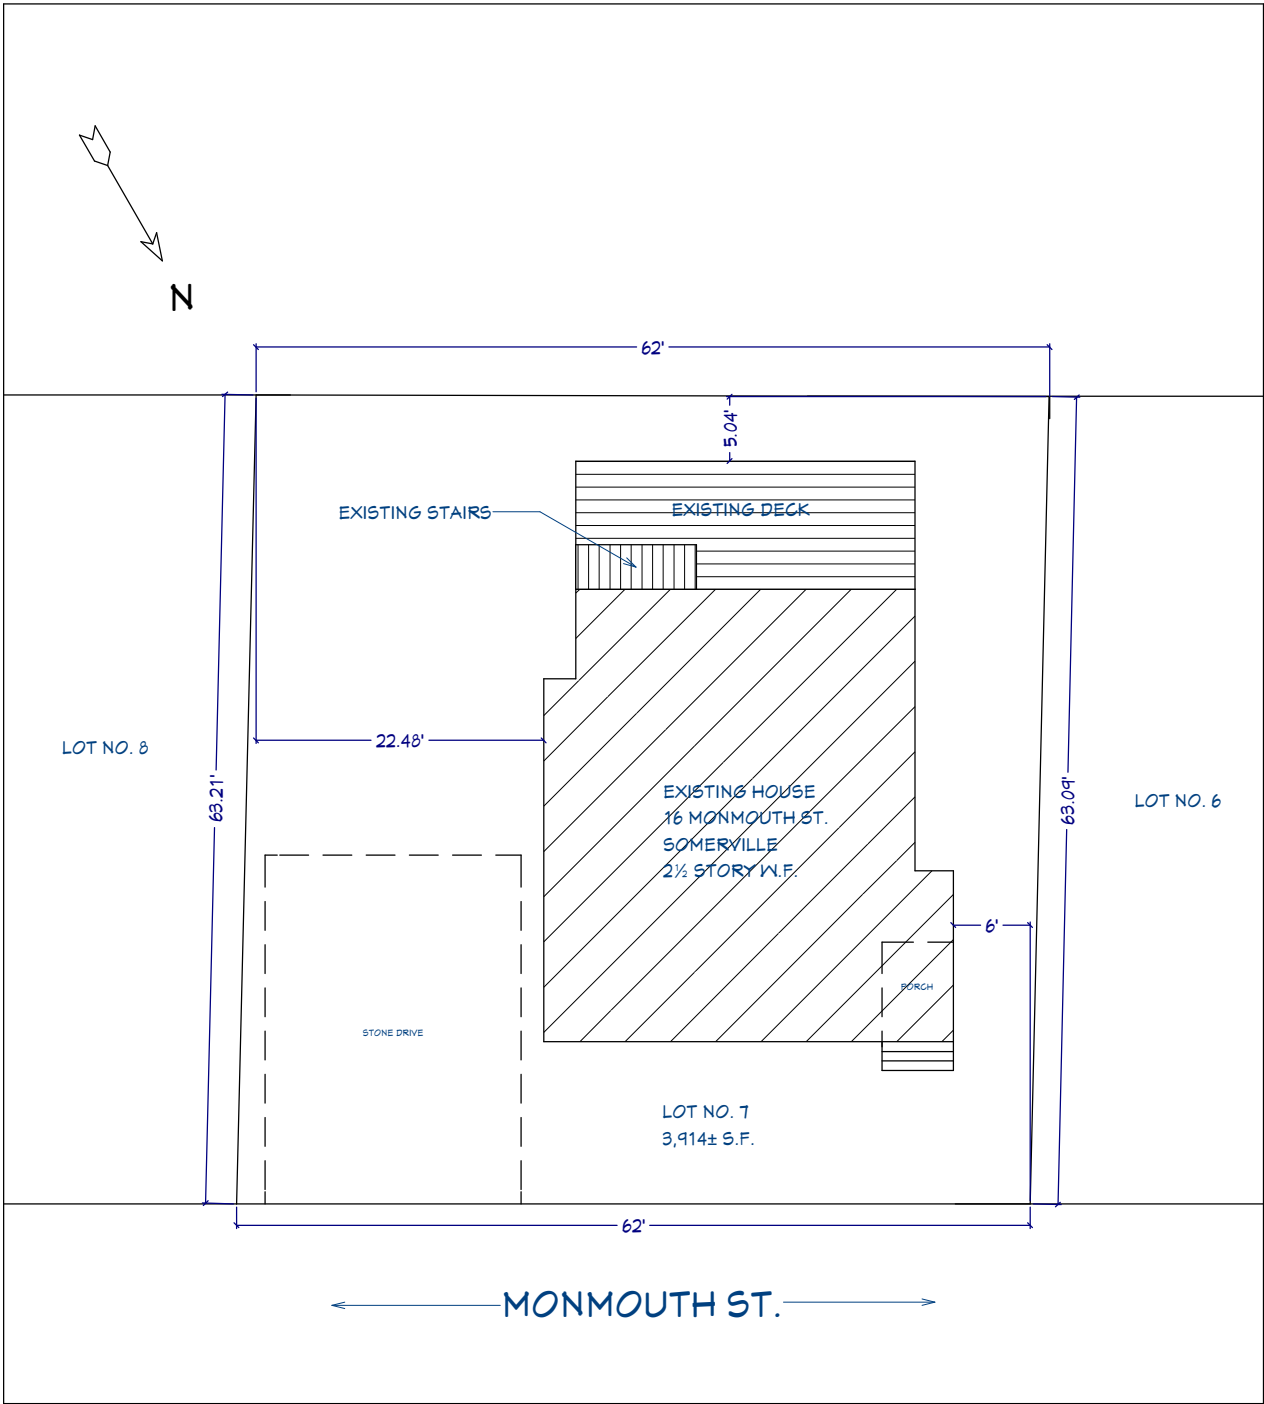

EXISTING PLOT PLAN  
1" = 15'

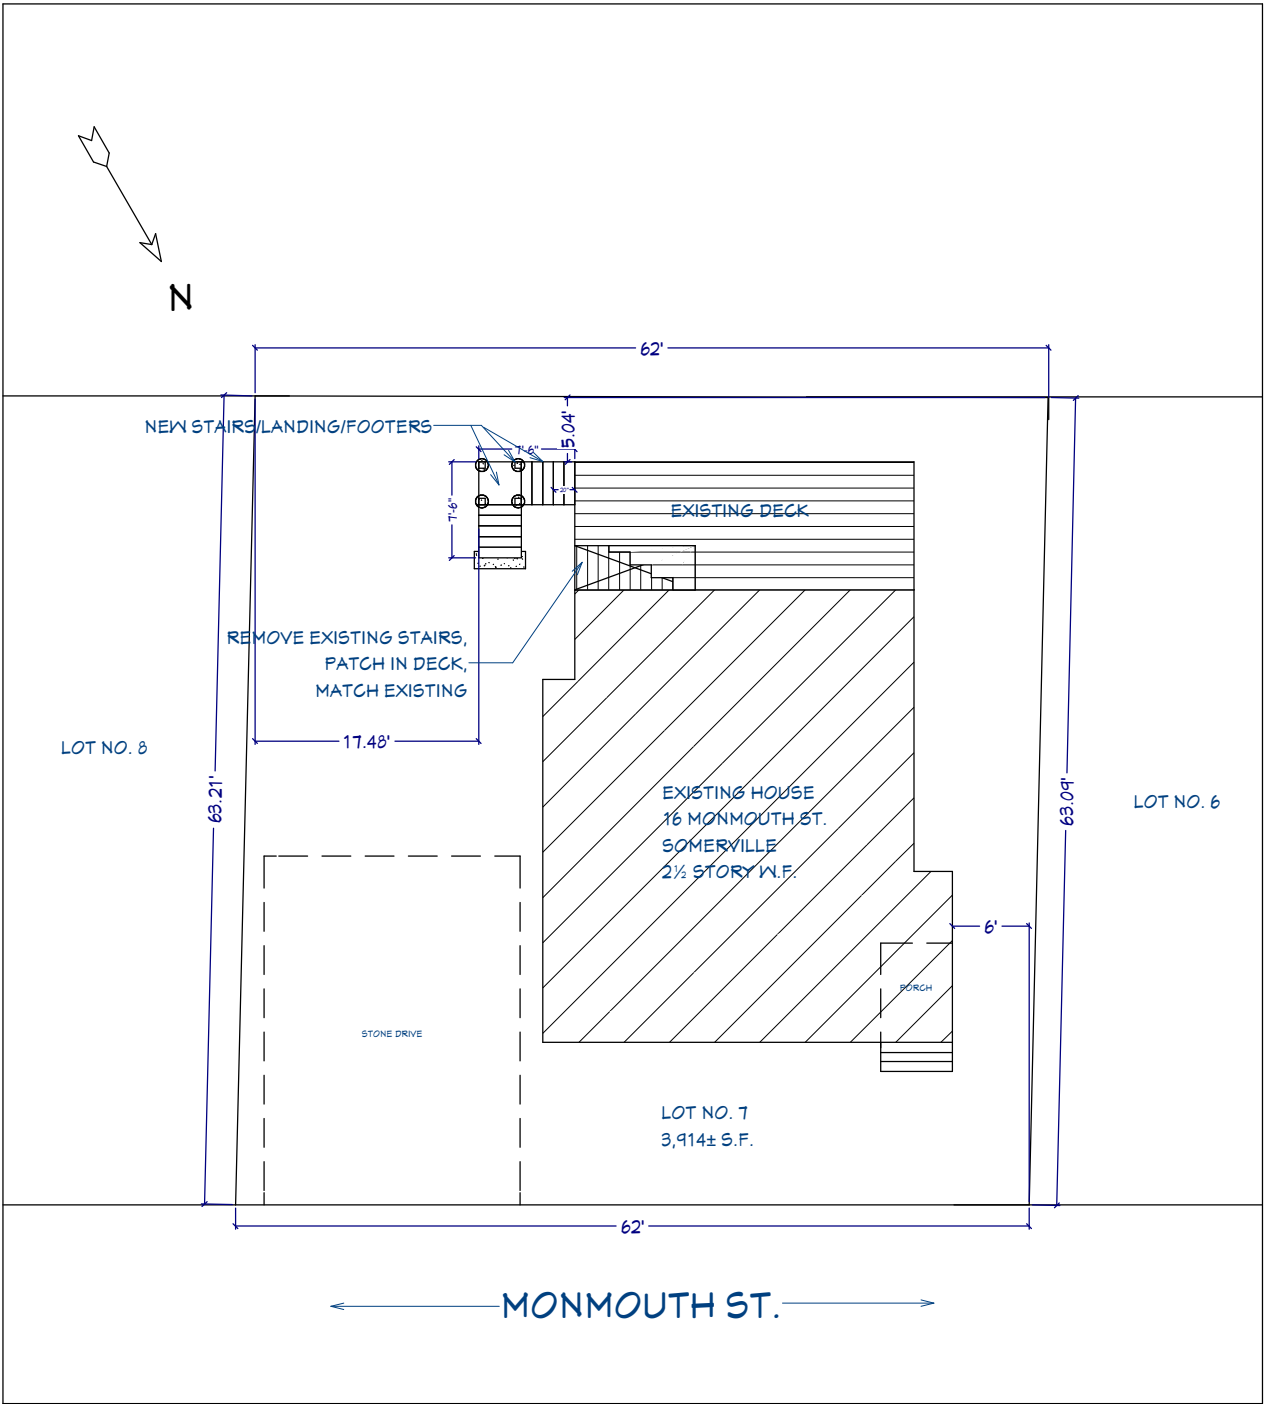

PROPOSED PLOT PLAN  
1" = 15'



OUR HOUSE design+build  
59 High St.  
Reading, MA 01867

PHONE: 781-944-8489  
FAX: 781-872-1742  
WEBSITE:  
ourhousedesignbuild.com

PLEASE NOTE:  
MUST CONFIRM ALL MEASUREMENTS ON  
SITE PRIOR TO WORK STARTING. BE SURE  
TO BE WORKING OFF MOST UP TO DATE  
PLANS BEFORE BEGINNING WORK.

PROJECT NAME & ADDRESS:  
  
STOUTENBURGH RESIDENCE  
16 MONMOUTH ST.  
SOMERVILLE, MA


SCALE:  
1/4" = 1'-0" & 3/16"=1'-0"  
  
FINISH DIMENSIONS UNLESS  
OTHERWISE NOTED

PLAN SET:  
REAR DECK PLAN

DATE ISSUED:  
7/21/2016

SHEET TITLE

A - 5

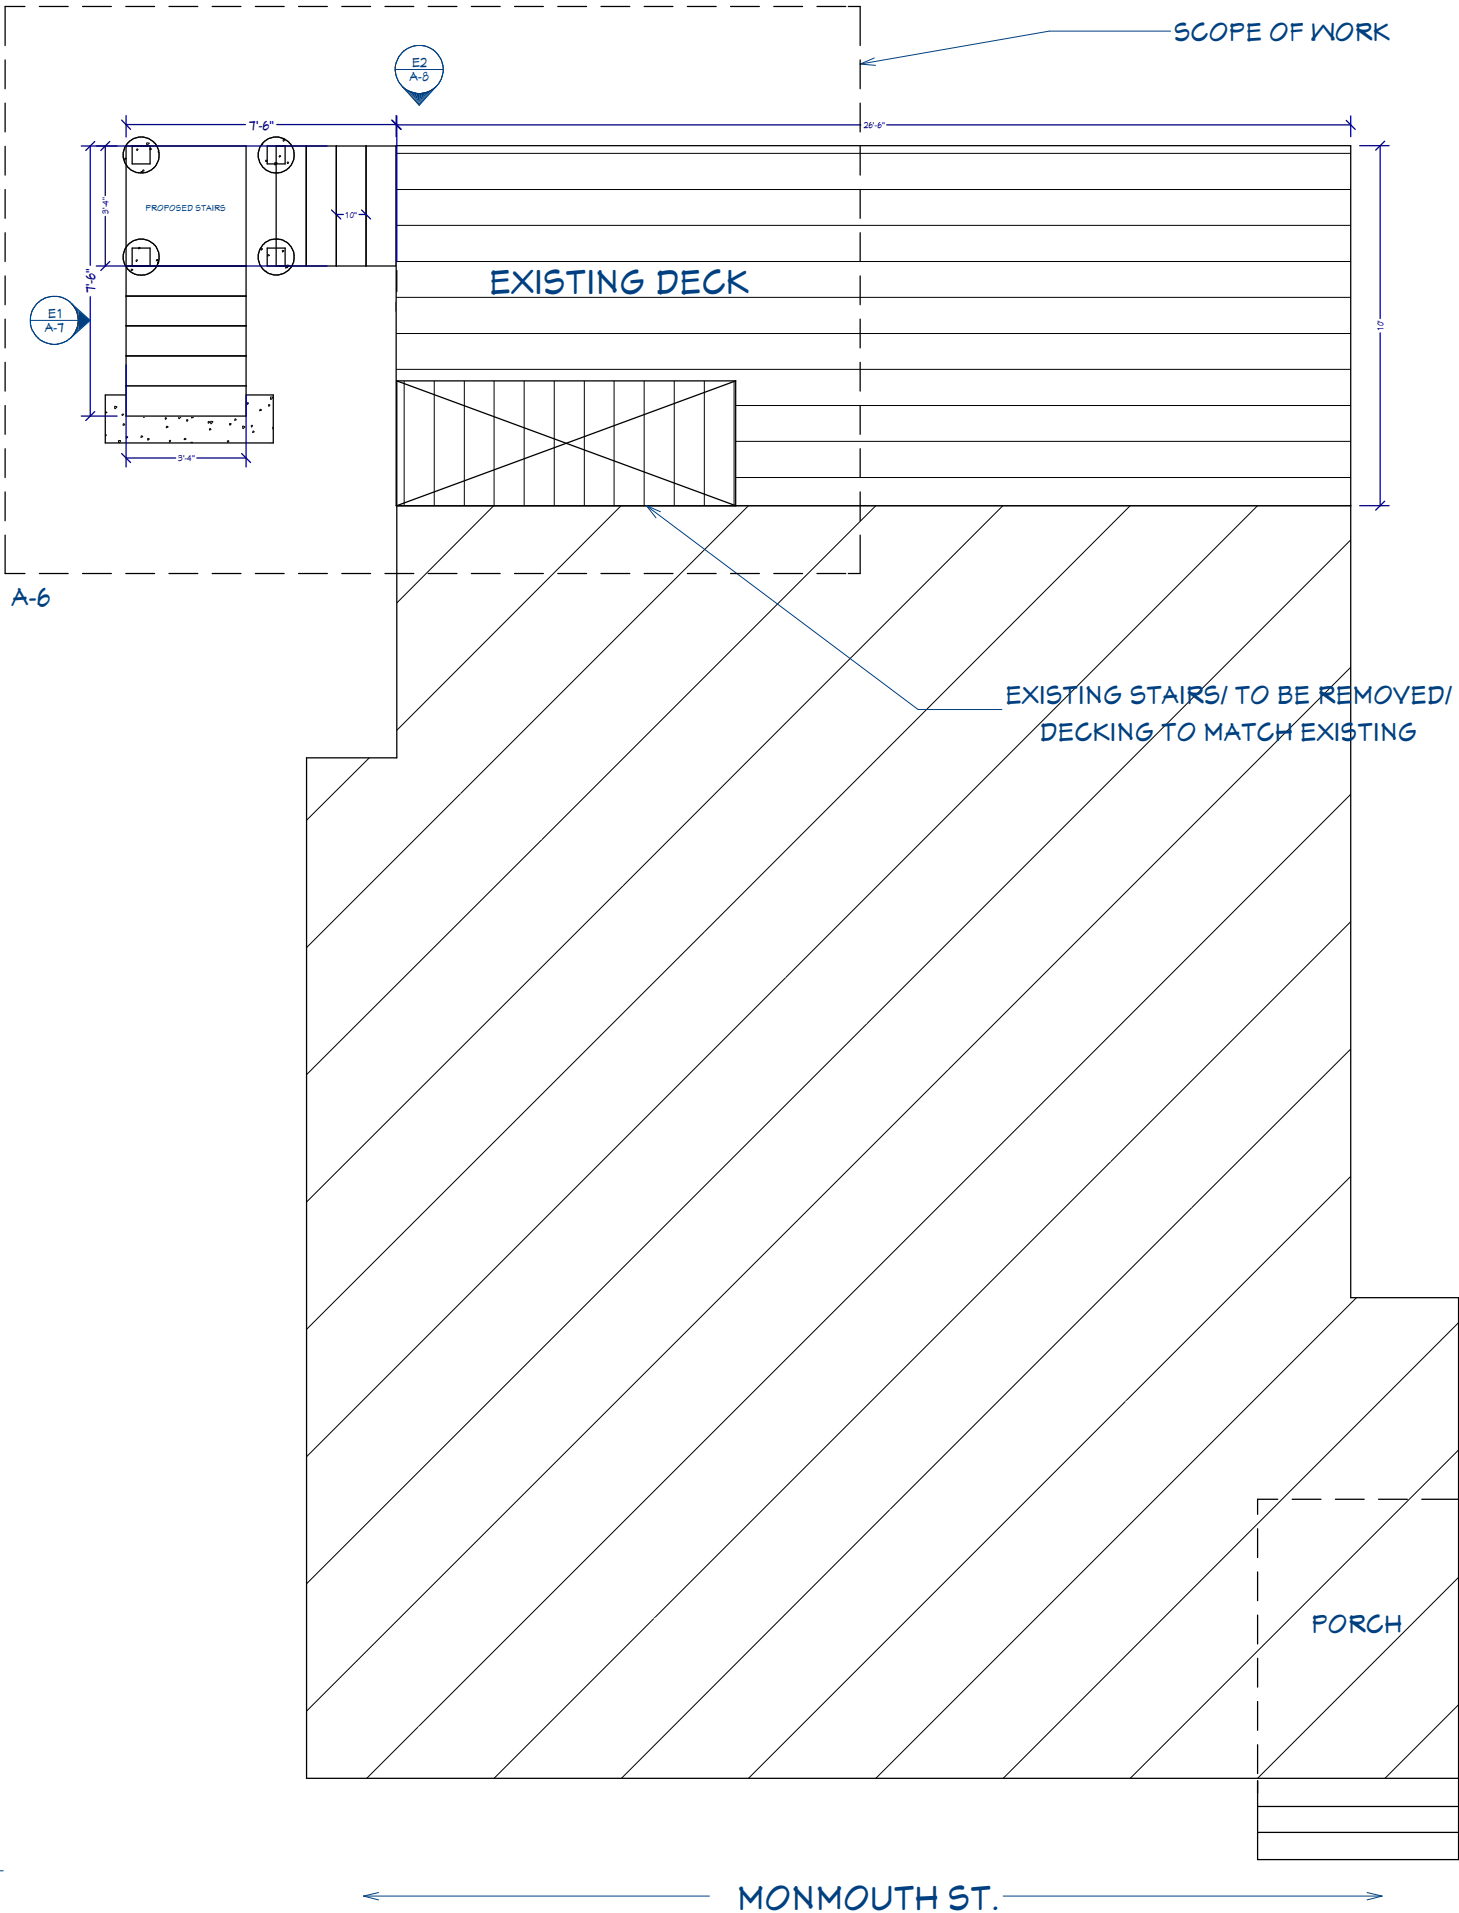

DECK PLAN  
SCALE: 3/16"=1'-0"



OUR HOUSE design+build  
59 High St.  
Reading, MA 01867

PHONE: 781-944-8489  
FAX: 781-872-1742  
WEBSITE:  
ourhousedesignbuild.com

PLEASE NOTE:  
MUST CONFIRM ALL MEASUREMENTS ON  
SITE PRIOR TO WORK STARTING. BE SURE  
TO BE WORKING OFF MOST UP TO DATE  
PLANS BEFORE BEGINNING WORK.

PROJECT NAME & ADDRESS:  
  
STOUTENBURGH RESIDENCE  
16 MONMOUTH ST.  
SOMERVILLE, MA


SCALE:  
1/4" = 1'-0" & 3/16"=1'-0"  
  
FINISH DIMENSIONS UNLESS  
OTHERWISE NOTED

PLAN SET:  
REAR DECK PLAN

DATE ISSUED:  
7/21/2016


SHEET TITLE

A - 6

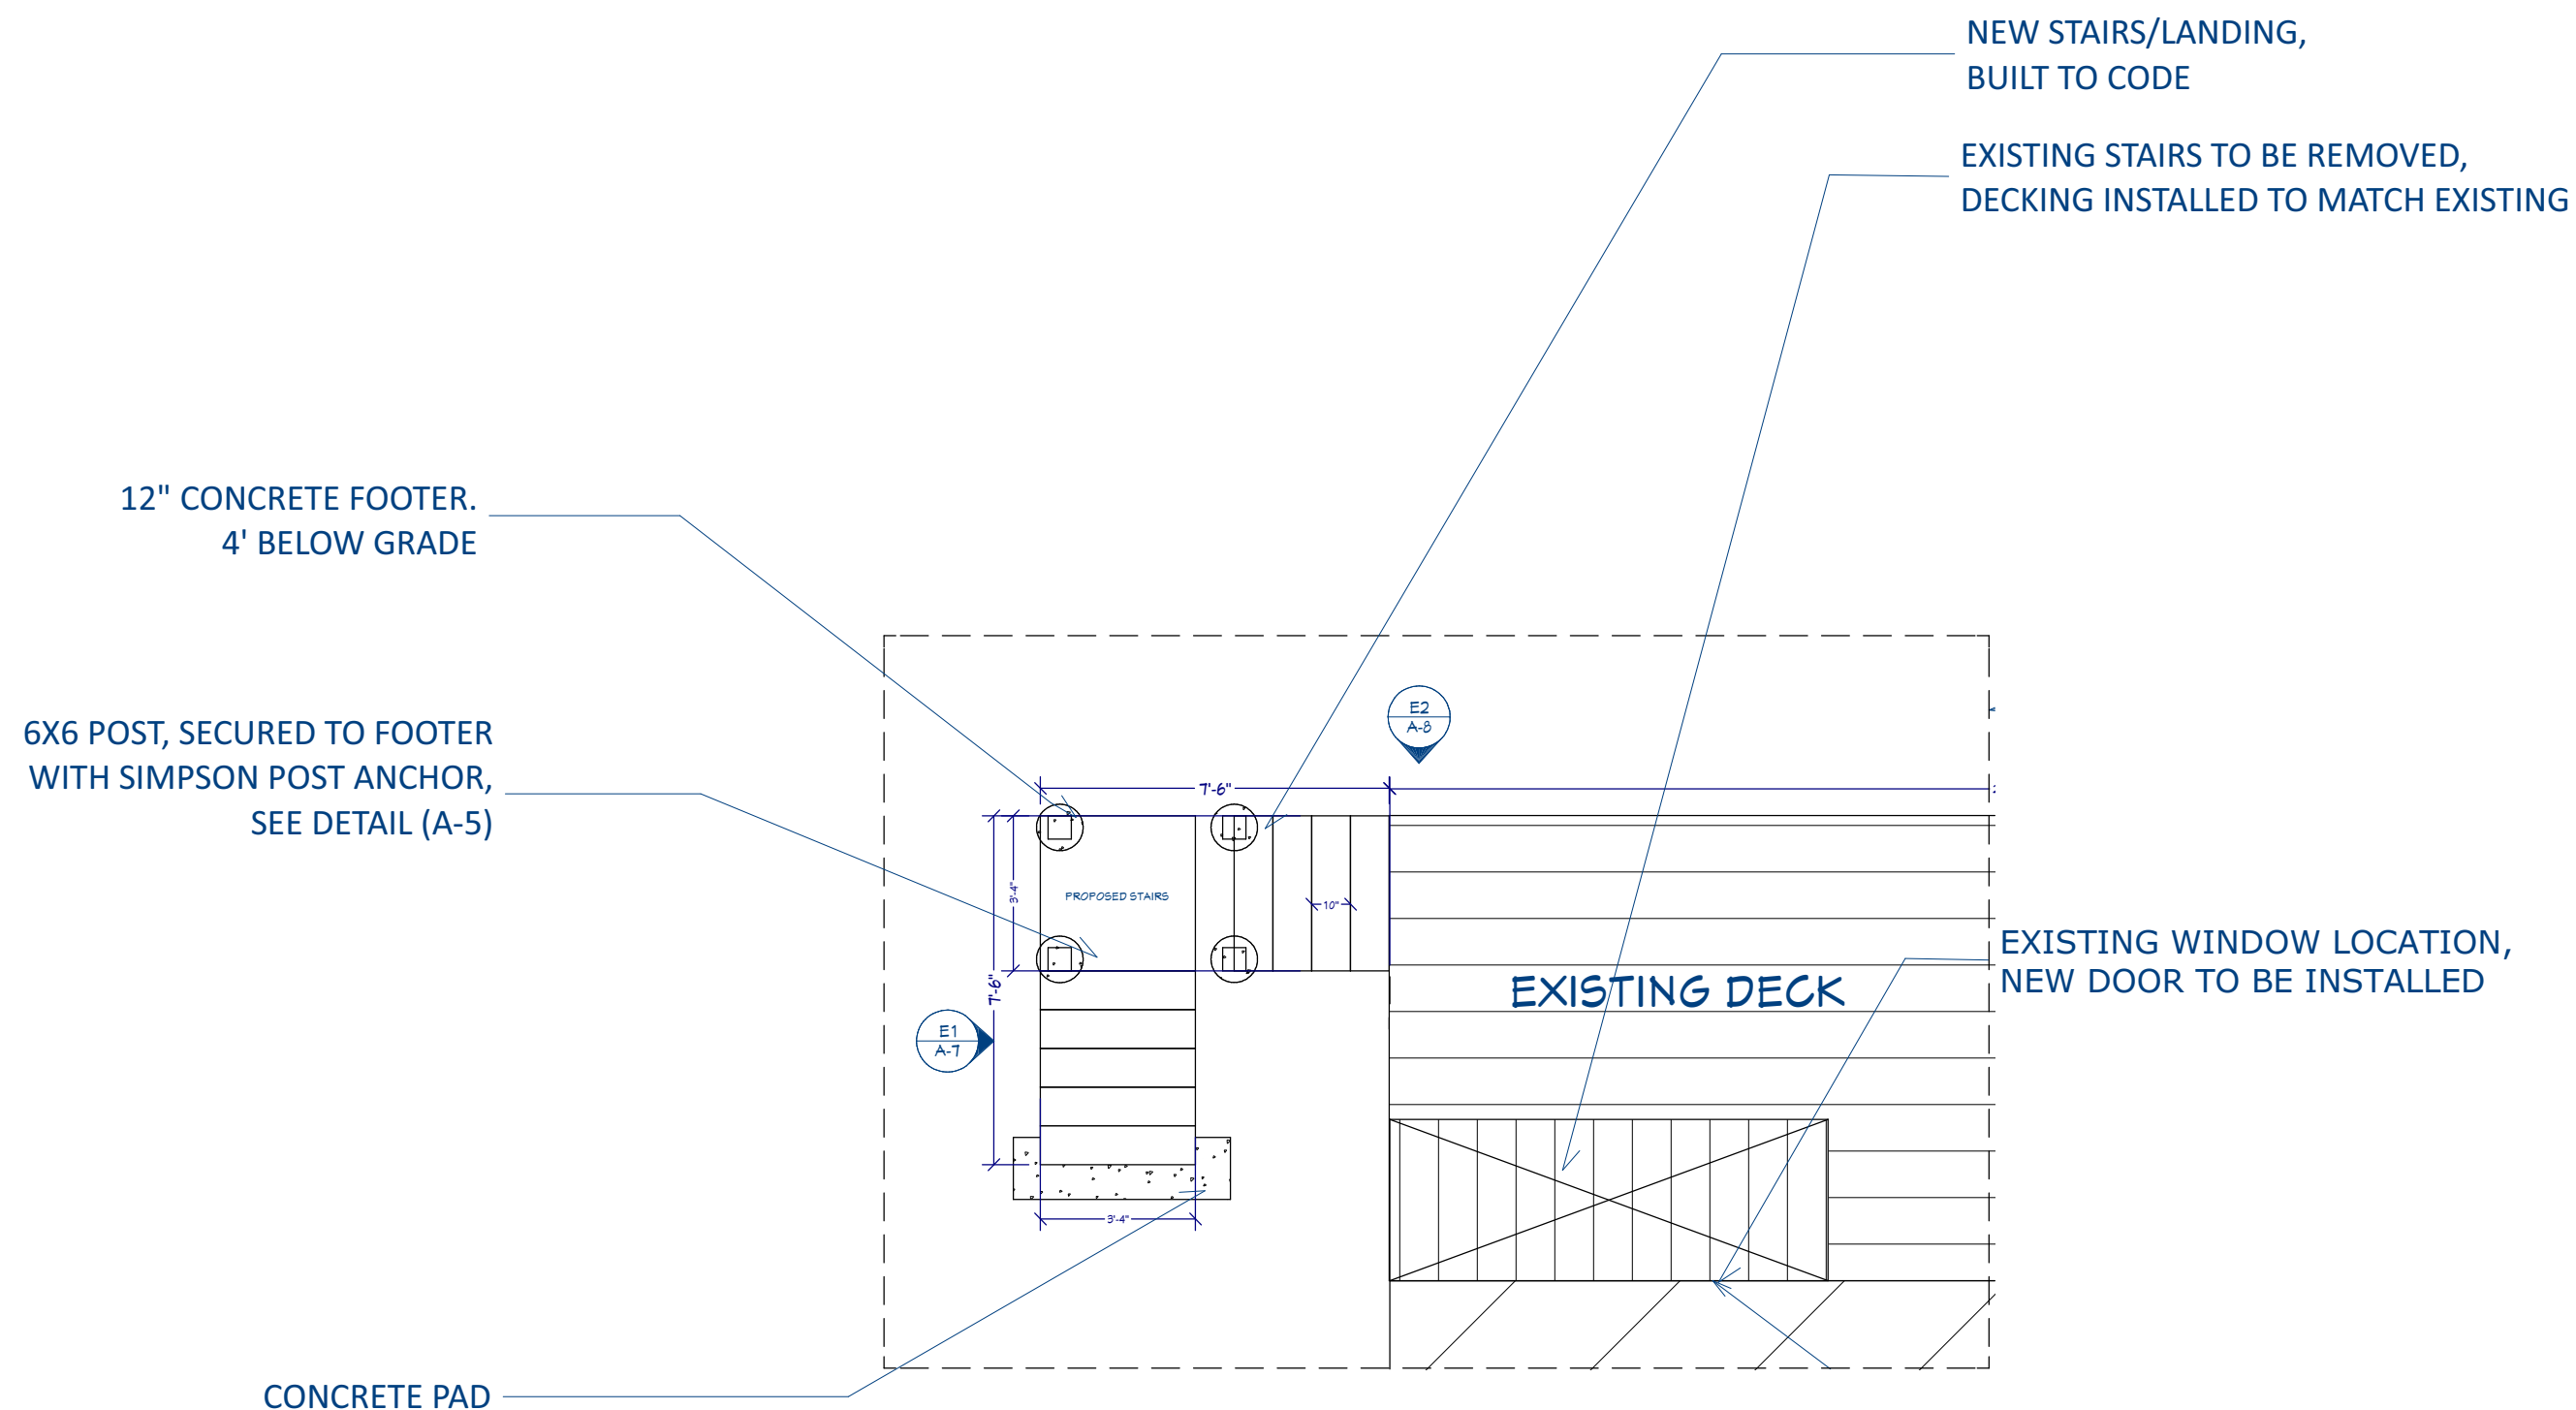

DECK PLAN  
SCALE: 1/4"= 1'-0"



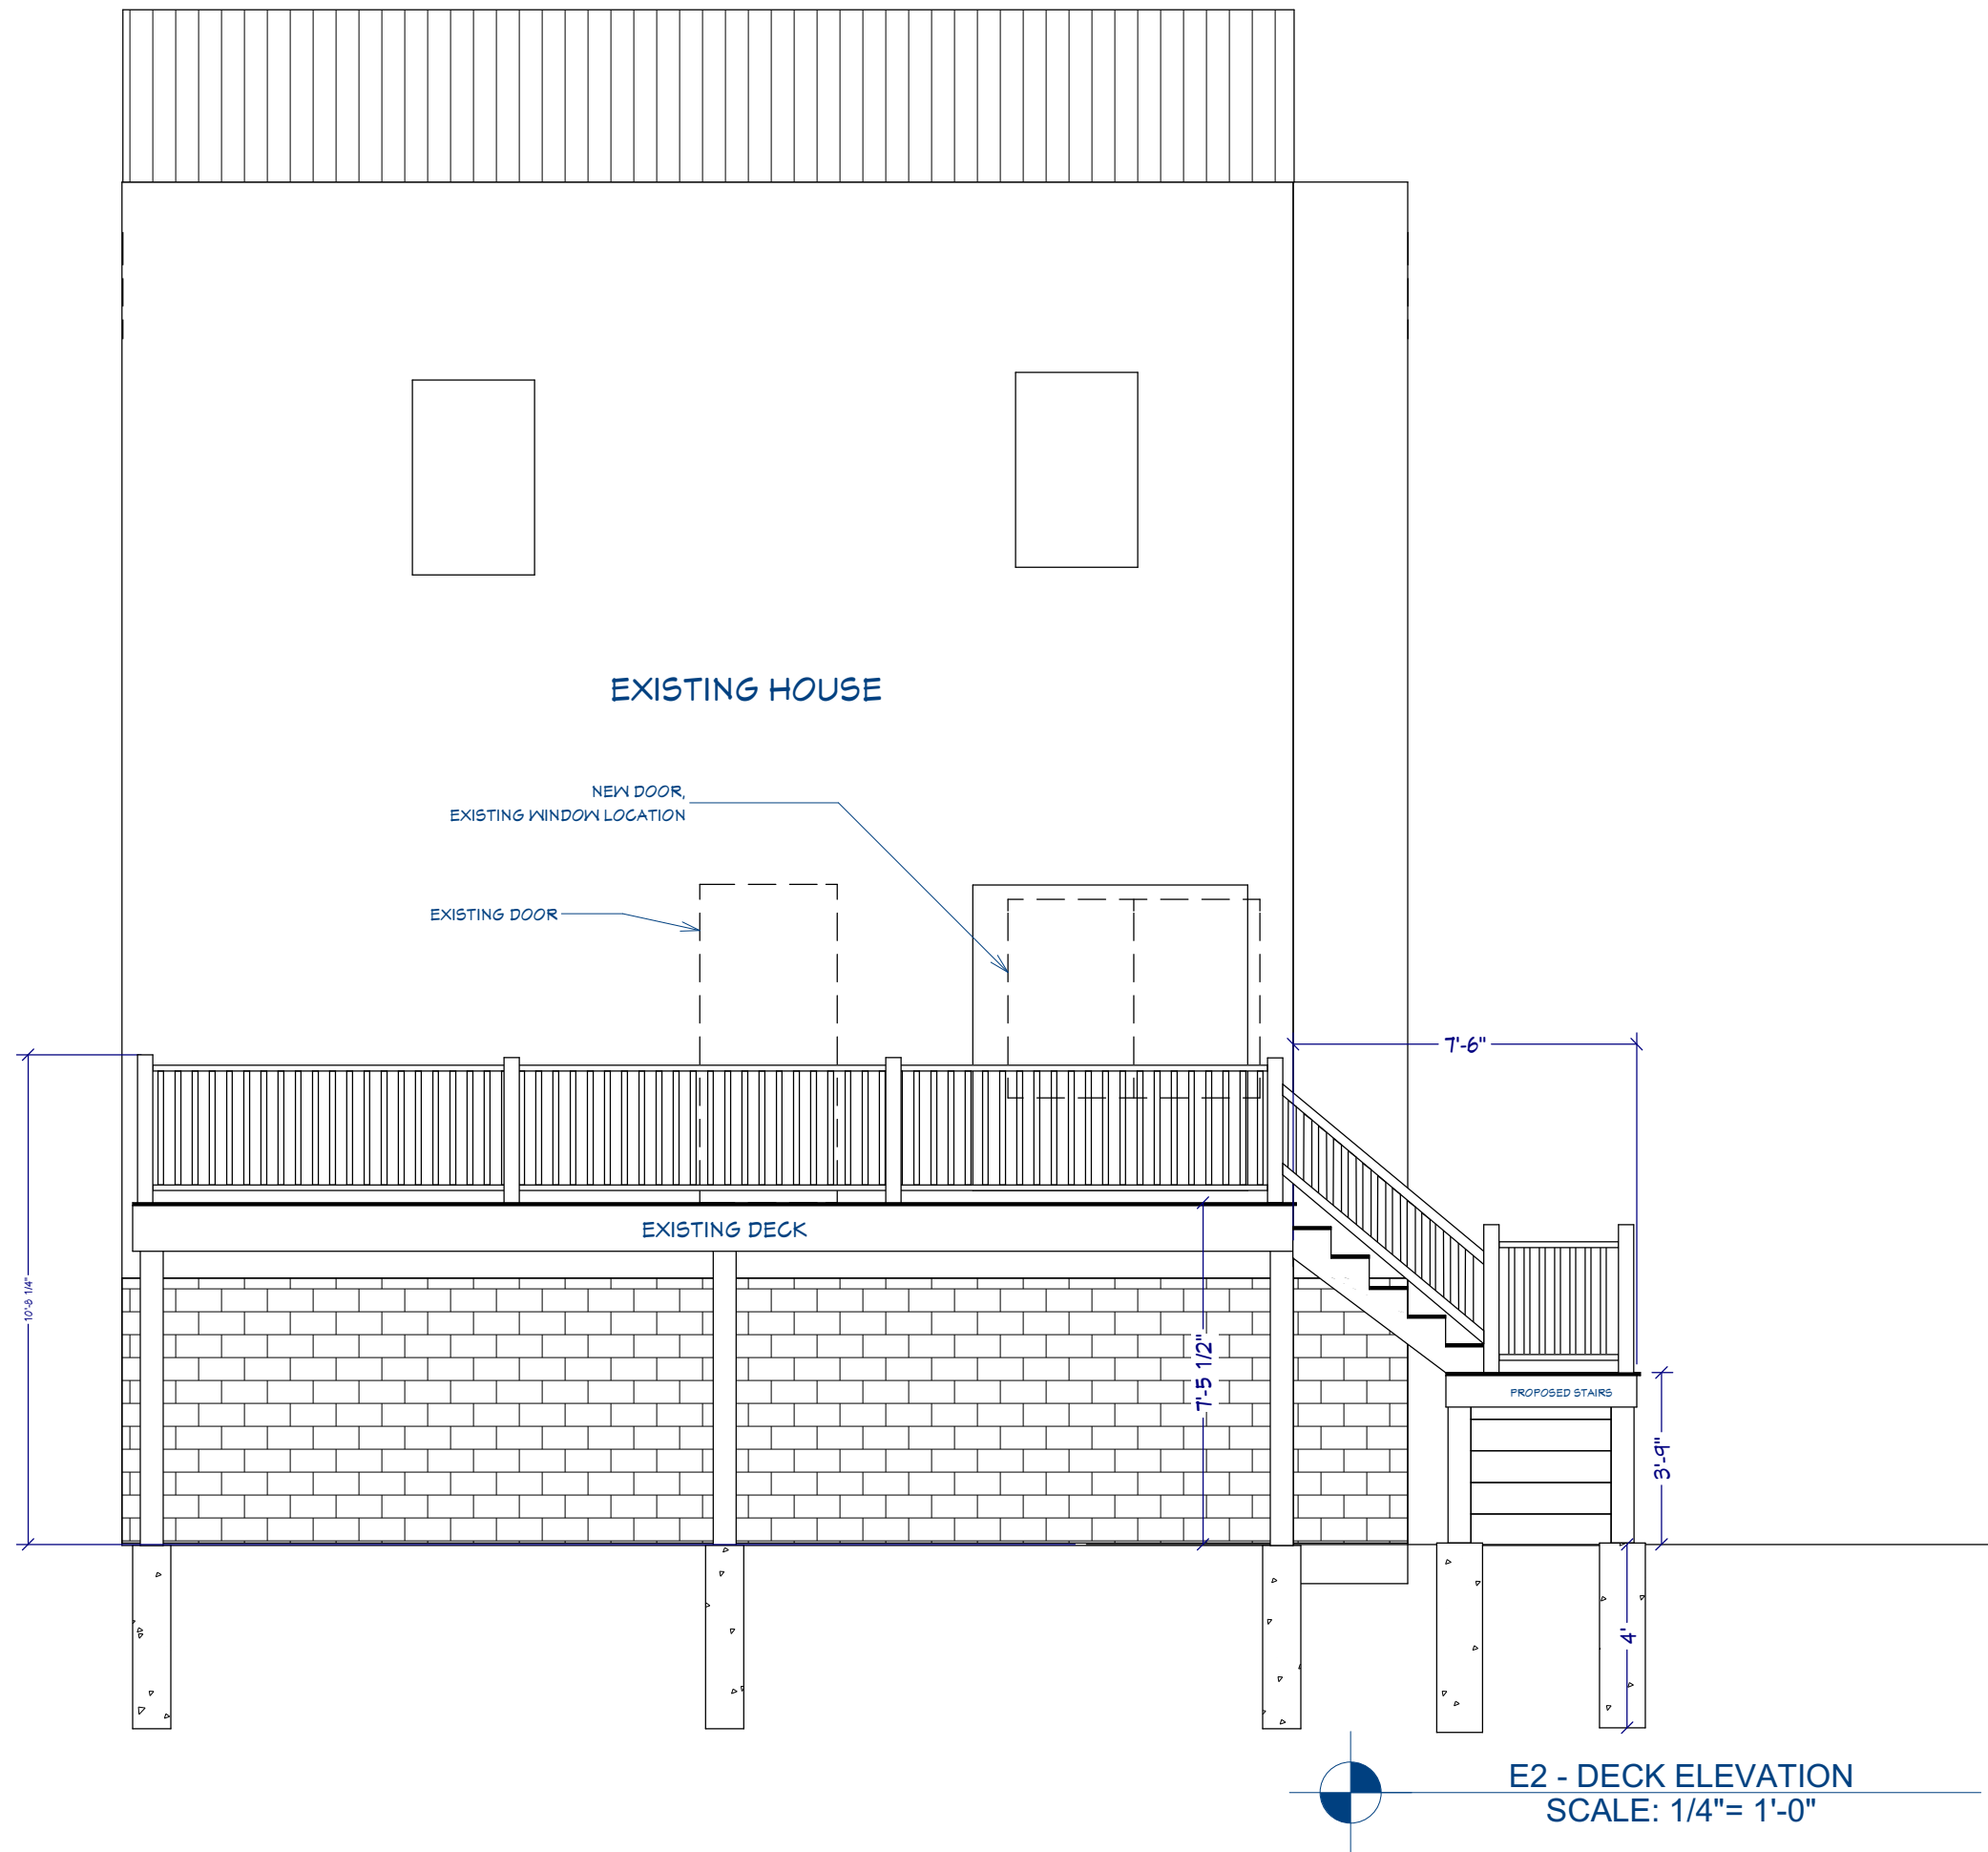

OUR HOUSE design+build  
59 High St.  
Reading, MA 01867

PHONE: 781-944-8489  
FAX: 781-872-1742  
WEBSITE: [ourhousedesignbuild.com](http://ourhousedesignbuild.com)

PLEASE NOTE:  
MUST CONFIRM ALL MEASUREMENTS ON  
SITE PRIOR TO WORK STARTING. BE SURE  
TO BE WORKING OFF MOST UP TO DATE  
PLANS BEFORE BEGINNING WORK.

PROJECT NAME & ADDRESS:

STOUTENBURGH RESIDENCE  
16 MONMOUTH ST.  
SOMERVILLE, MA

SCALE:  
1/4" = 1'-0" & 3/16"=1'-0"

FINISH DIMENSIONS UNLESS  
OTHERWISE NOTED

PLAN SET:  
REAR DECK PLAN

DATE ISSUED:  
7/21/2016

SHEET TITLE

A - 8





OUR HOUSE design+build  
59 High St.  
Reading, MA 01867

PHONE: 781-944-8489  
FAX: 781-872-1742  
WEBSITE:  
ourhousedesignbuild.com

PLEASE NOTE:  
MUST CONFIRM ALL MEASUREMENTS ON  
SITE PRIOR TO WORK STARTING. BE SURE  
TO BE WORKING OFF MOST UP TO DATE  
PLANS BEFORE BEGINNING WORK.


PROJECT NAME & ADDRESS:

STOUTENBURGH RESIDENCE  
16 MONMOUTH ST.  
SOMERVILLE, MA

SCALE:  
1/4" = 1'-0" & 3/16"=1'-0"

FINISH DIMENSIONS UNLESS  
OTHERWISE NOTED


PLAN SET:  
REAR DECK PLAN

 

DATE ISSUED:  
7/21/2016

SHEET TITLE

A - 9

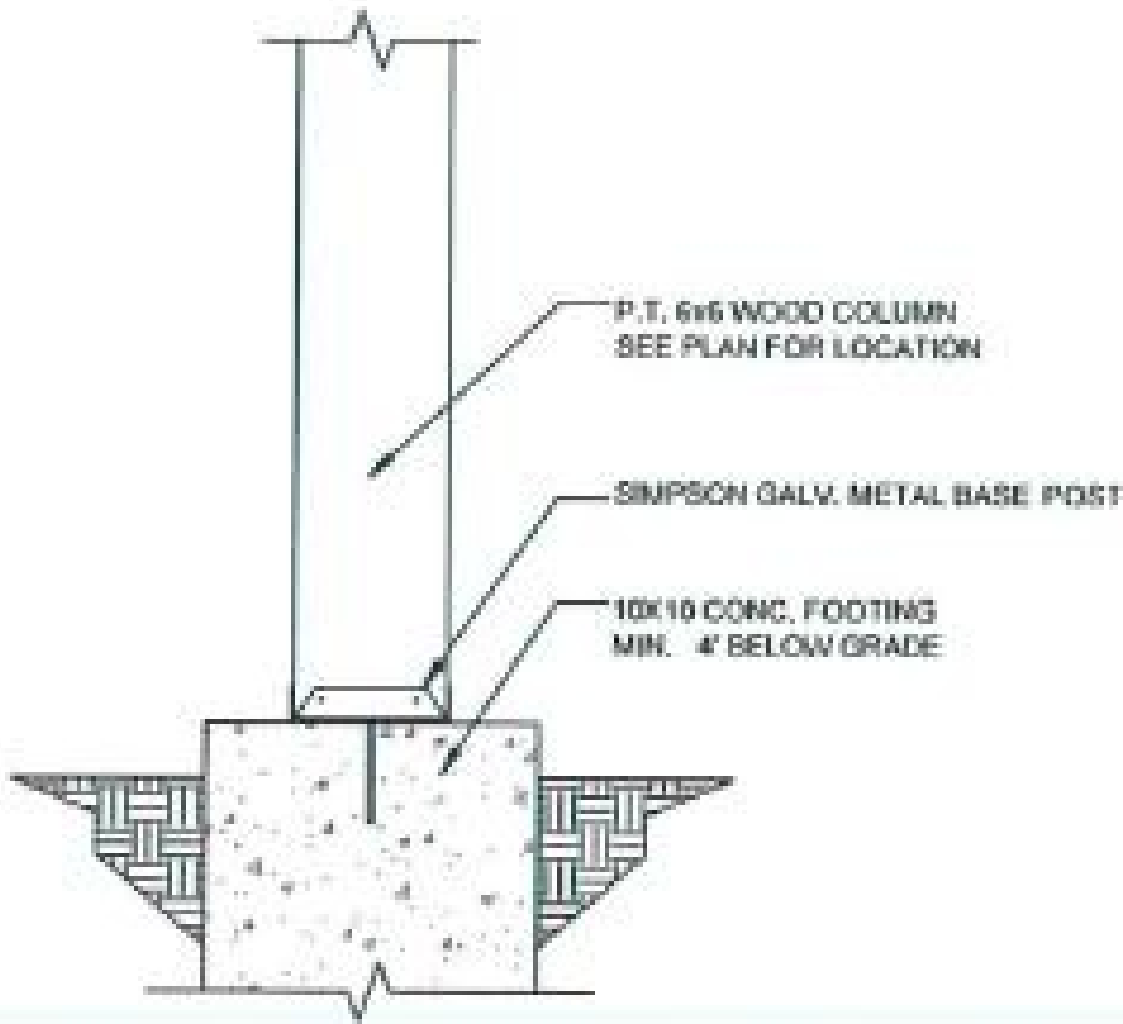

 CONCRETE FOOTING DETAIL