


- LEGEND**
- GO GAS GATE
 - WG WATER GATE
 - CLF SEWER MANHOLE
 - WWD CHAIN LINK FENCE
 - RWC WOOD WALL
 - CONCRETE RETAINING WALL

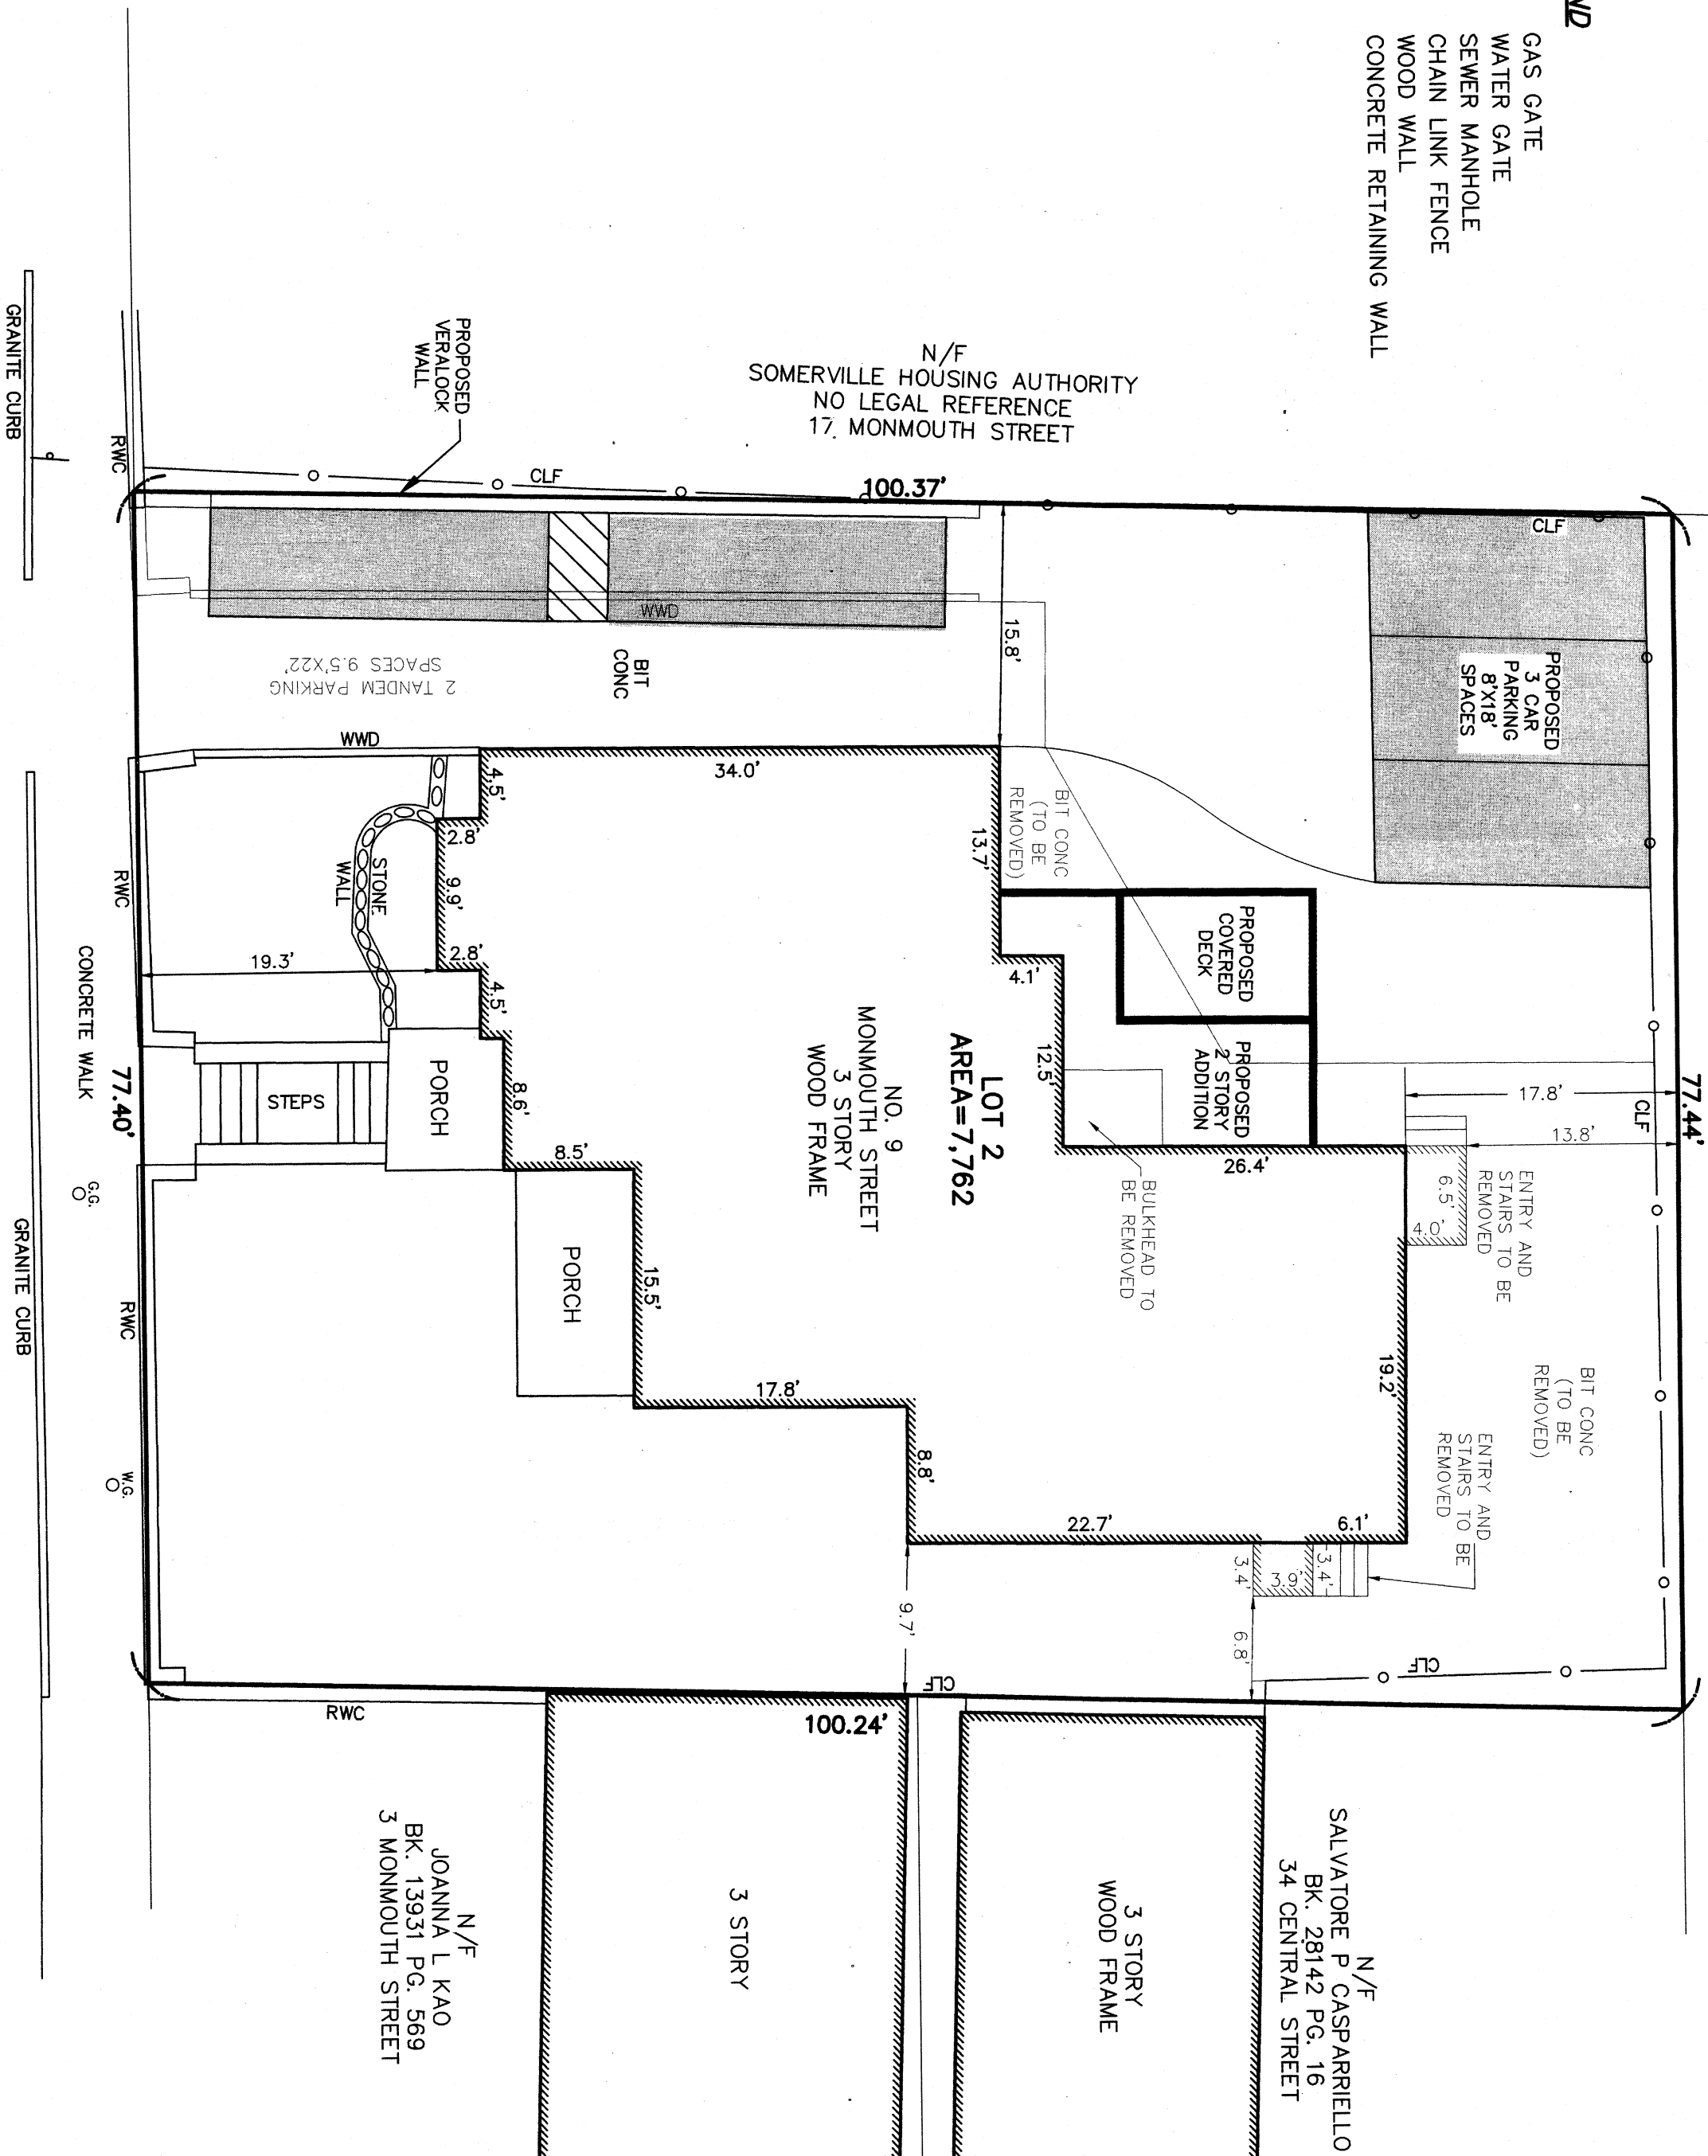

MONMOUTH STREET
(PUBLIC - VARIABLE WIDTH)
(FORMERLY YORK TERRACE)

Copyright 2012 Design Consultants, Inc.

Design Consultants, Inc.
Consulting Engineers and Surveyors

120 MIDDLESEX AVENUE
SOMERVILLE, MA 02145
617-776-3350

68 PLEASANT STREET
NEWBURYPORT, MA 01950
978-358-7173

SCALE:

HORIZ: 1" = 10'

VERT: _____

FIELD: TC

CALCS: AR

CHECKED: EC

APPROVED: EC

PLAN OF LAND IN

SOMERVILLE, MASSACHUSETTS

SURVEYED FOR

GFC DEVELOPMENT, INC.

PROJECT NO.
2012-101

DATE: JAN 17, 2013

SHEET NO.

1 OF 1


TO THE BEST OF MY PROFESSIONAL KNOWLEDGE, INFORMATION, AND BELIEF, THIS PLAN CONFORMS TO THE TECHNICAL AND PROCEDURAL STANDARDS FOR THE PRACTICE OF LAND SURVEYING IN THE COMMONWEALTH OF MASSACHUSETTS.

P.L.S.

EVERETT J. CHANDLER, P.L.S. MASS. REGISTRATION NO. 41783

DATE:

5/9/13

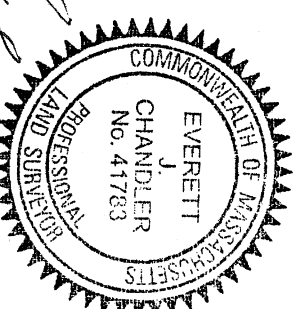

P:\2012 Projects\2012-xxx 9 Monmouth Somerville\DWG\SURVEYING\2012-XXXPL.dwg