


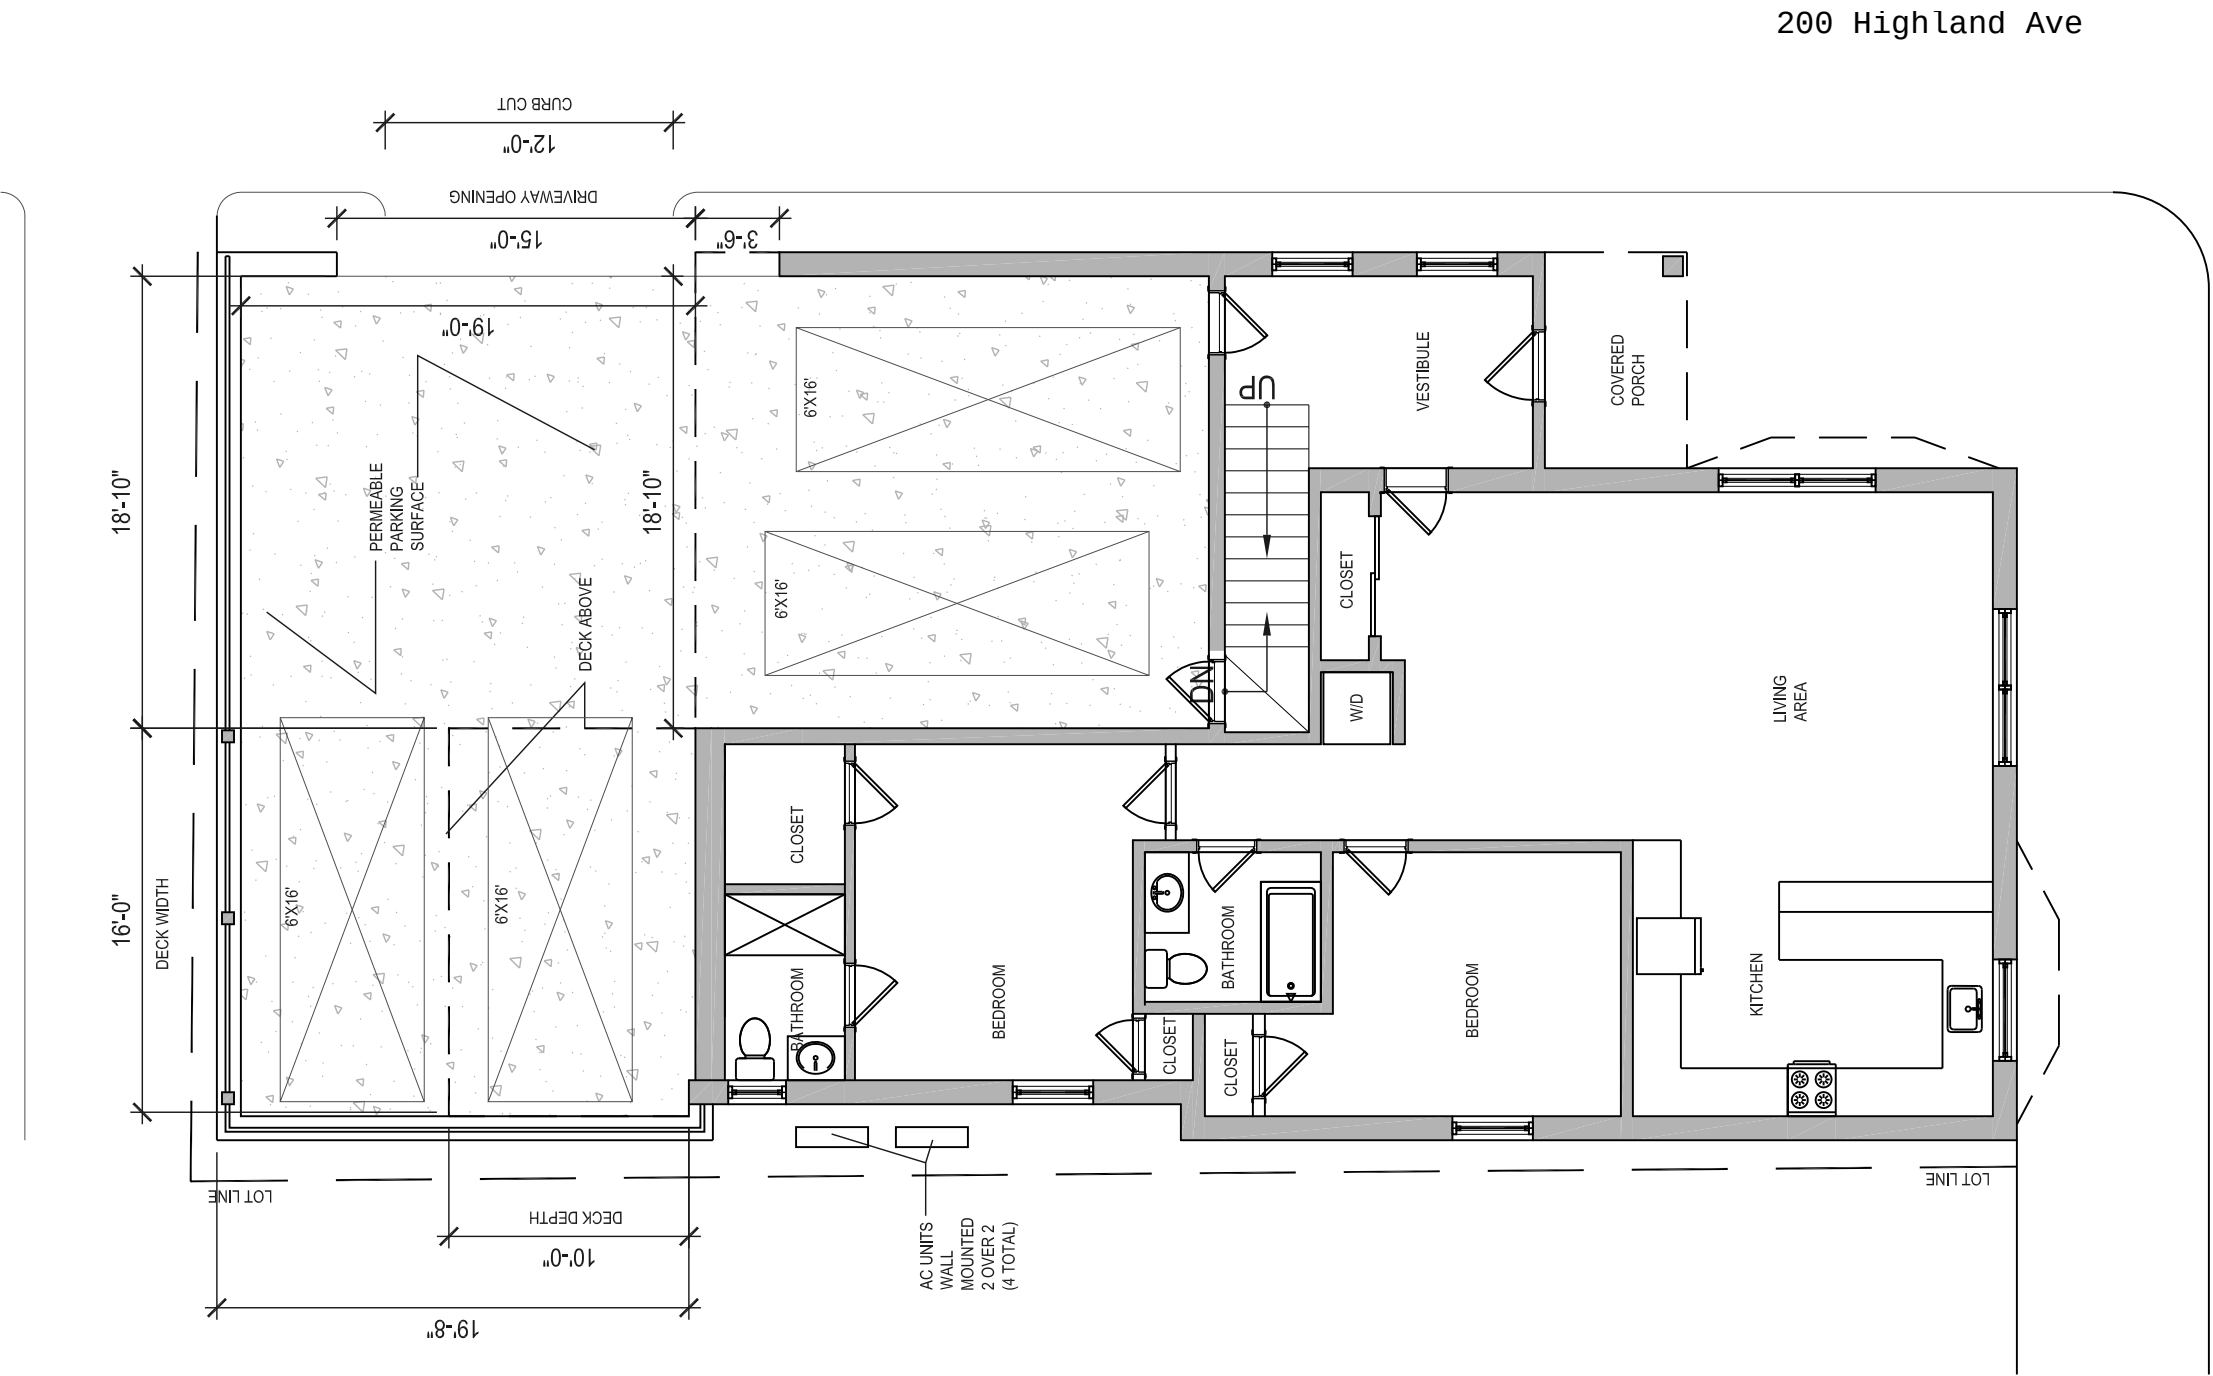

Basement Plan - Open Parking Study

01

SCALE: 1/8" = 1'-0"



02

SHT Elevation - Open Parking Study

SCALE: 1/8" = 1'-0"



03

Side Elevation - Open Parking Study

SCALE: 1/8" = 1'-0"