

REFERENCES

MIDDLESEX SOUTH DISTRICT
REGISTRY OF DEEDS:


DEED BOOK 51703, PAGE 554.
PLAN BOOK 446, PLAN END.

COVERAGE:


TOTAL AREA = 3,336 S.F. 100%
EXISTING COVERAGE = 1,028 S.F. 30.8%
EXISTING OPEN SPACE = 2,308 S.F. 69.2%
NO PROPOSED CHANGES IN COVERAGE

ASSESSOR'S ZONE: RB

MAP 44
BLOCK H
LOT 3

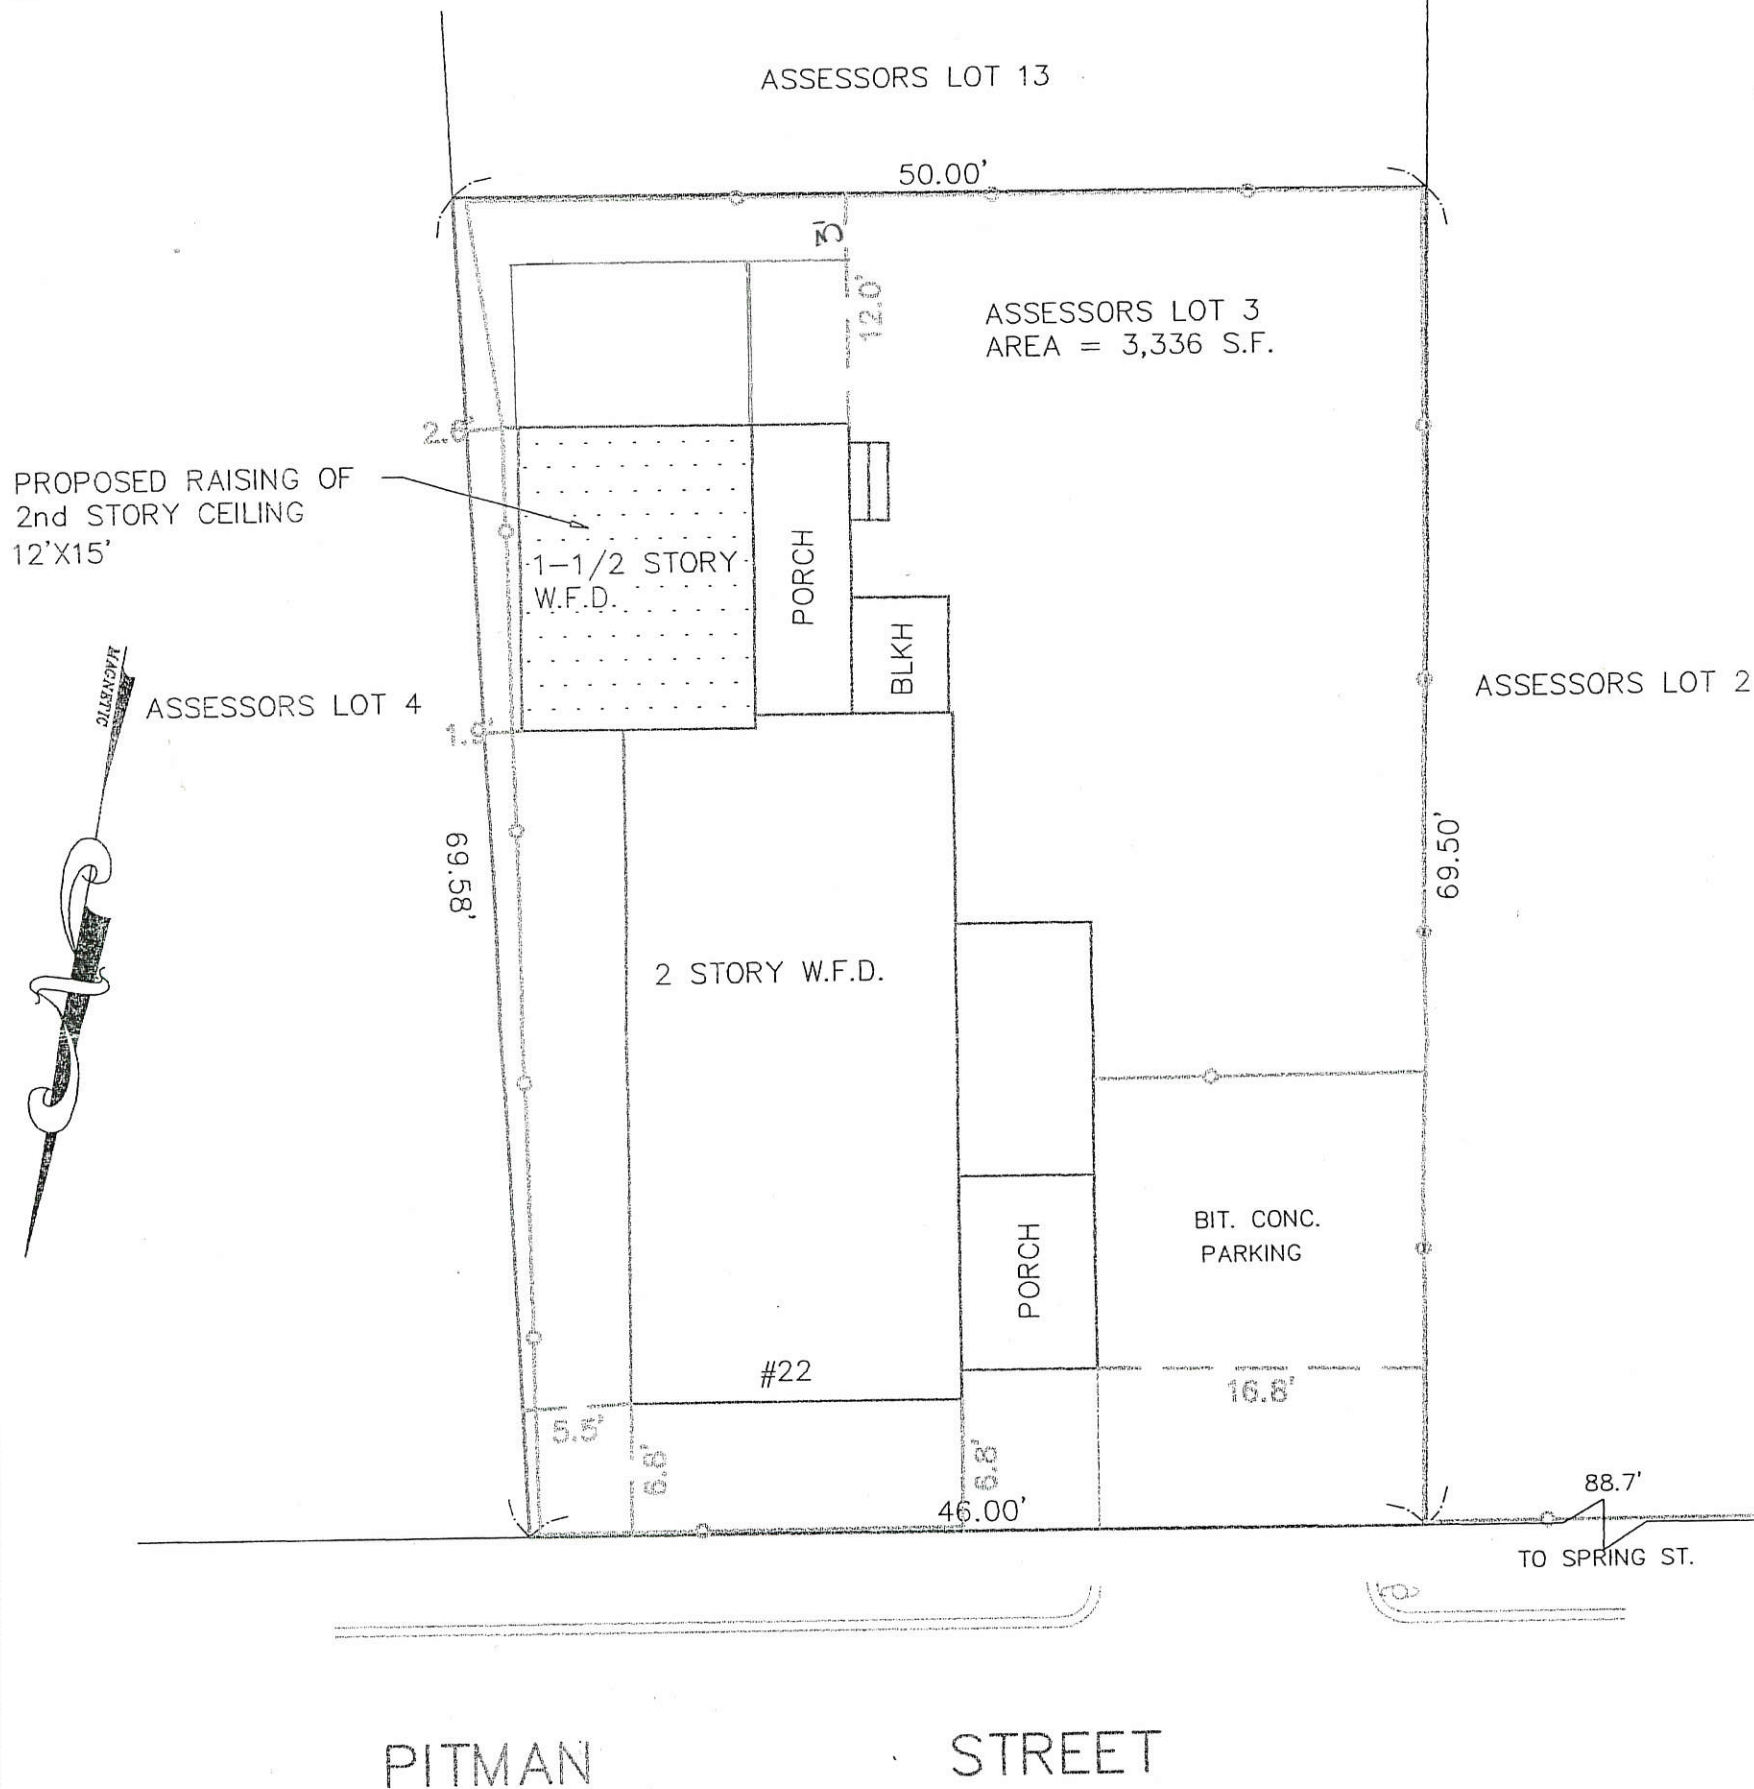

PLAN OF LAND
IN
SOMERVILLE, MA.
NO. 22 PITMAN STREET

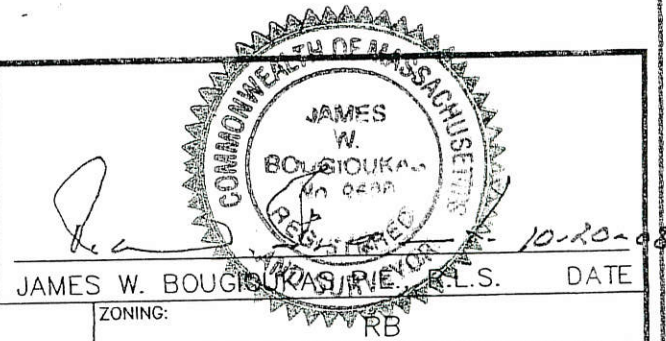

PREPARED FOR: CHRISTINA NAPOLI

ZONING: RB

PERMIT PLAN


DESIGNED:
DRAWN: WGC FIELD: NFB
CHECKED: JWB
APPROVED: JWB
SCALE: 1" = 10'
DATE: OCTOBER 20, 2008


BRADFORD ENGINEERING CO.
3 WASHINGTON SQ.
HAVERHILL MA. 01830


PHONE: (978) 373-2396 FAX: (978) 373-8021 E-MAIL: BRADFORD.ENG@VERIZON.NET
FILE NAME: somerville\dwg\dwg\22PITMANSTPP.dwg. FILE NO: 145940S

SHEET 1 OF 1

REVISIONS BY

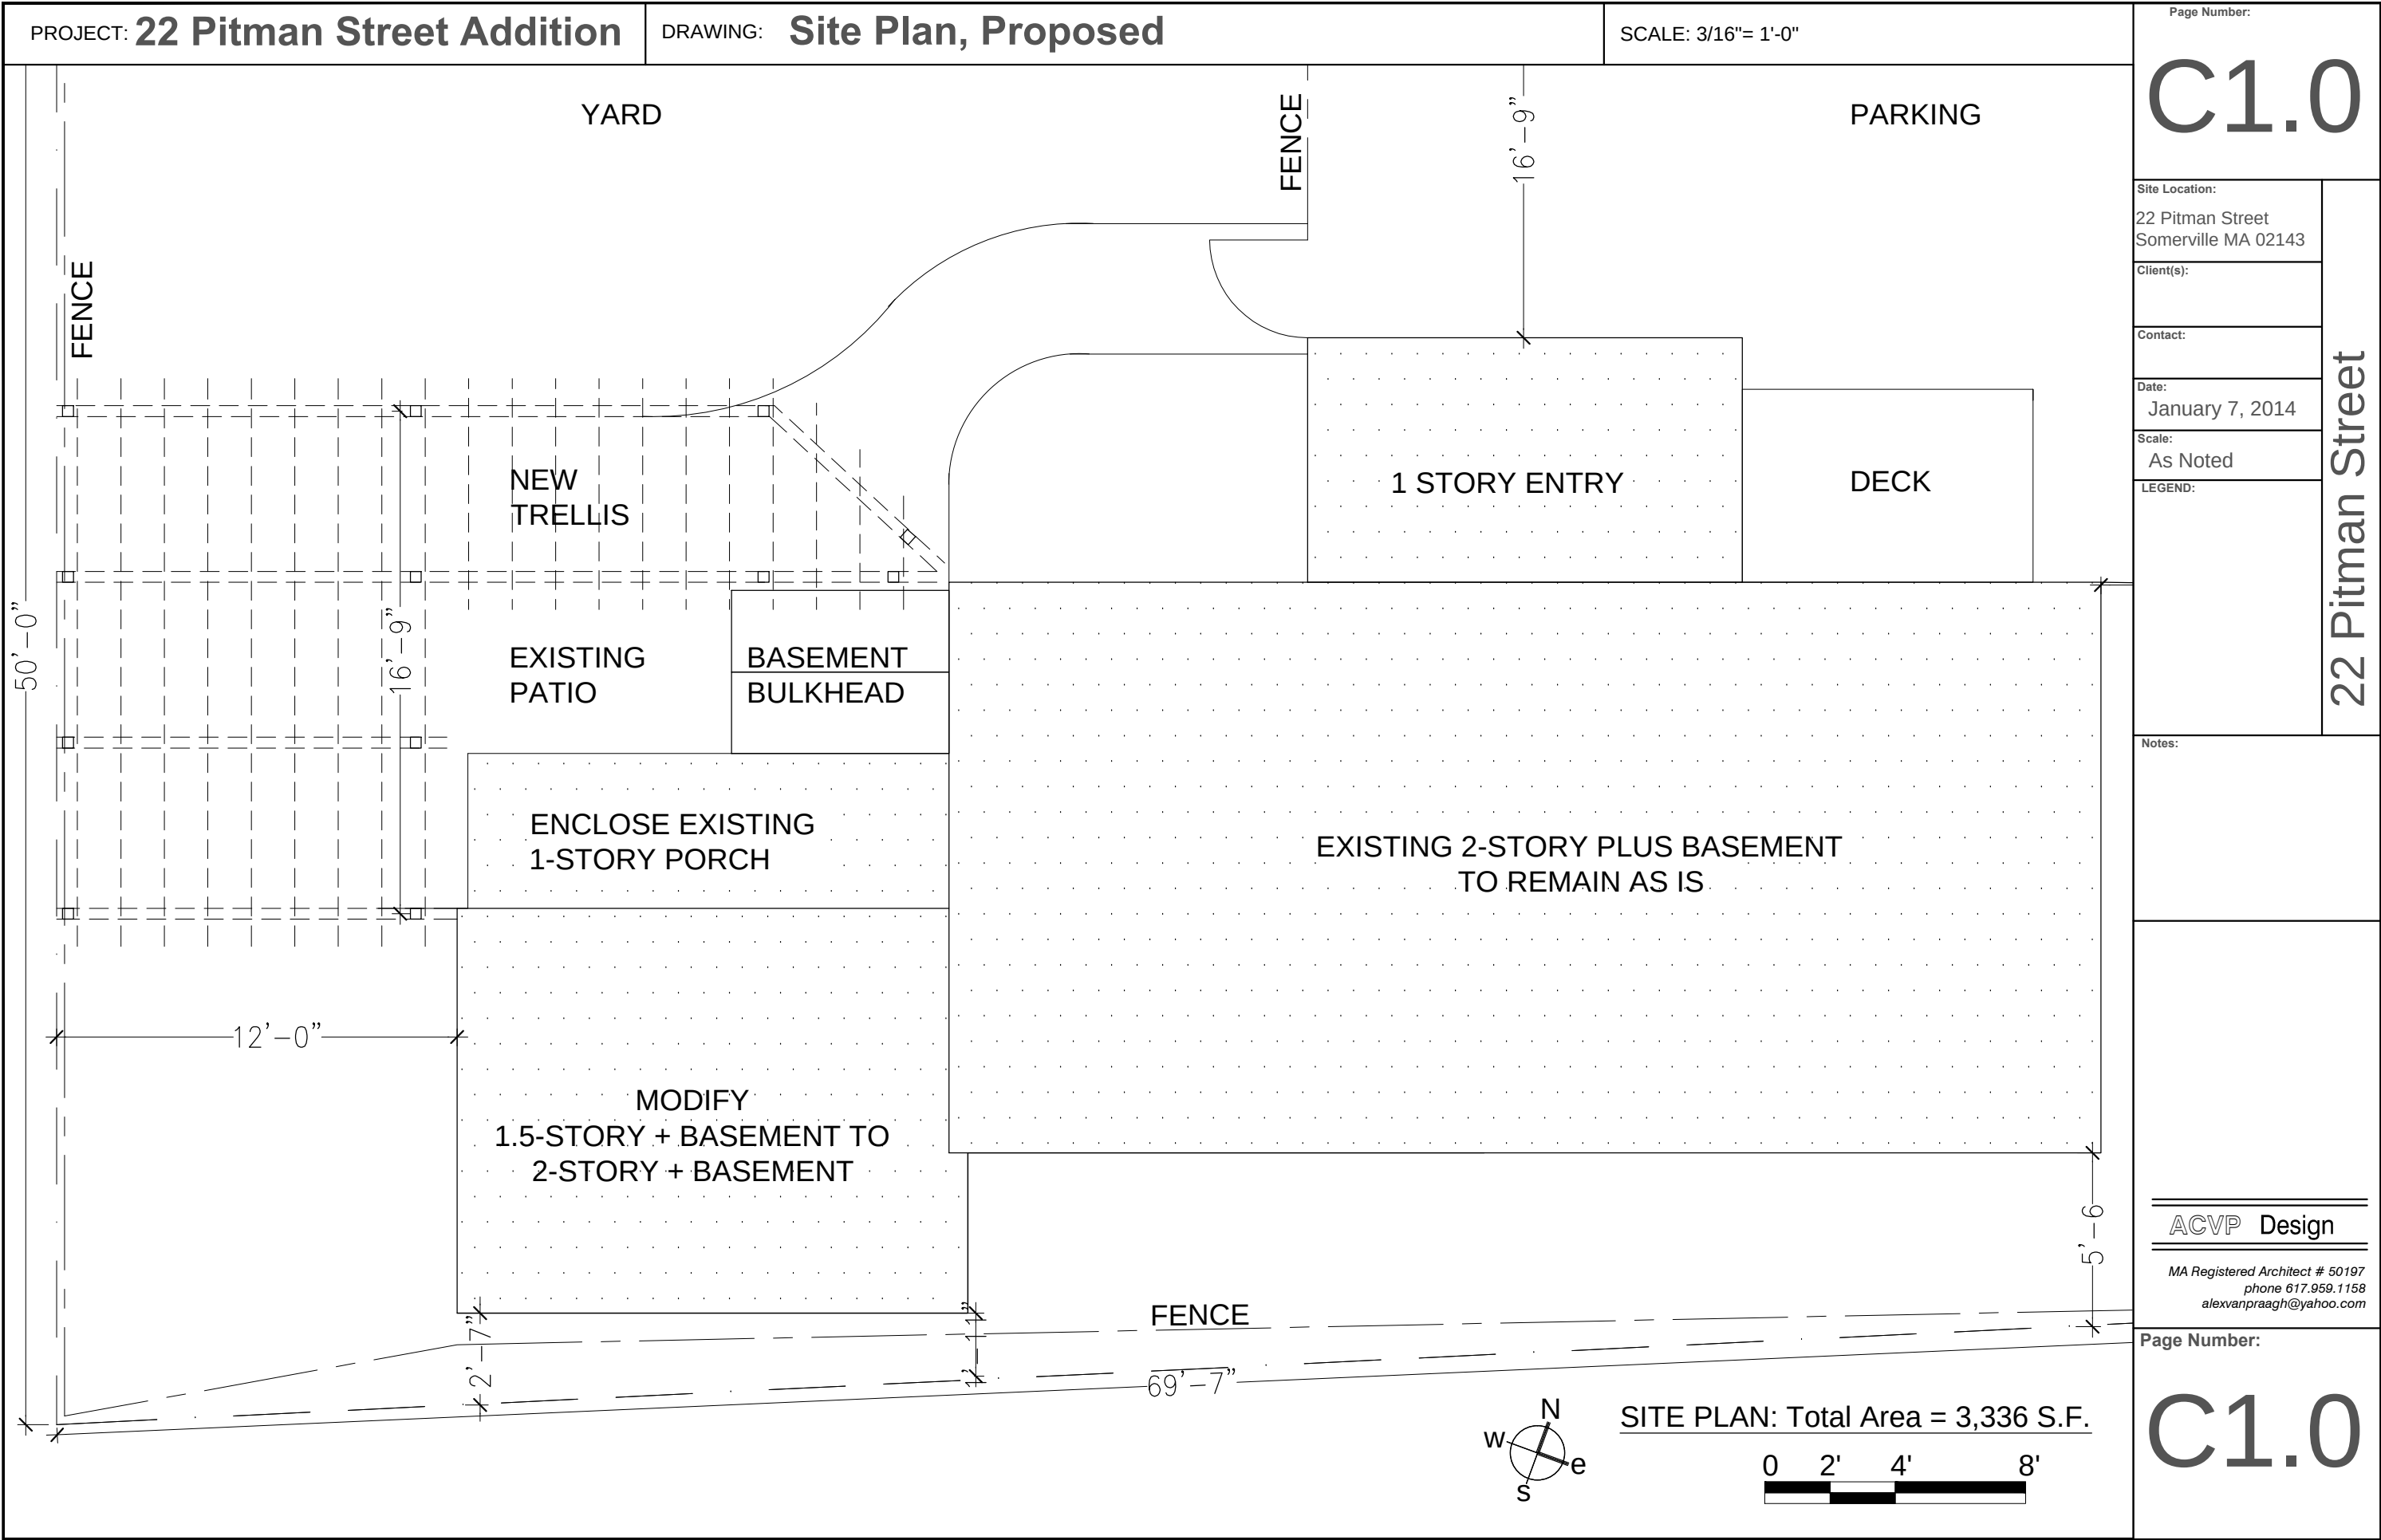

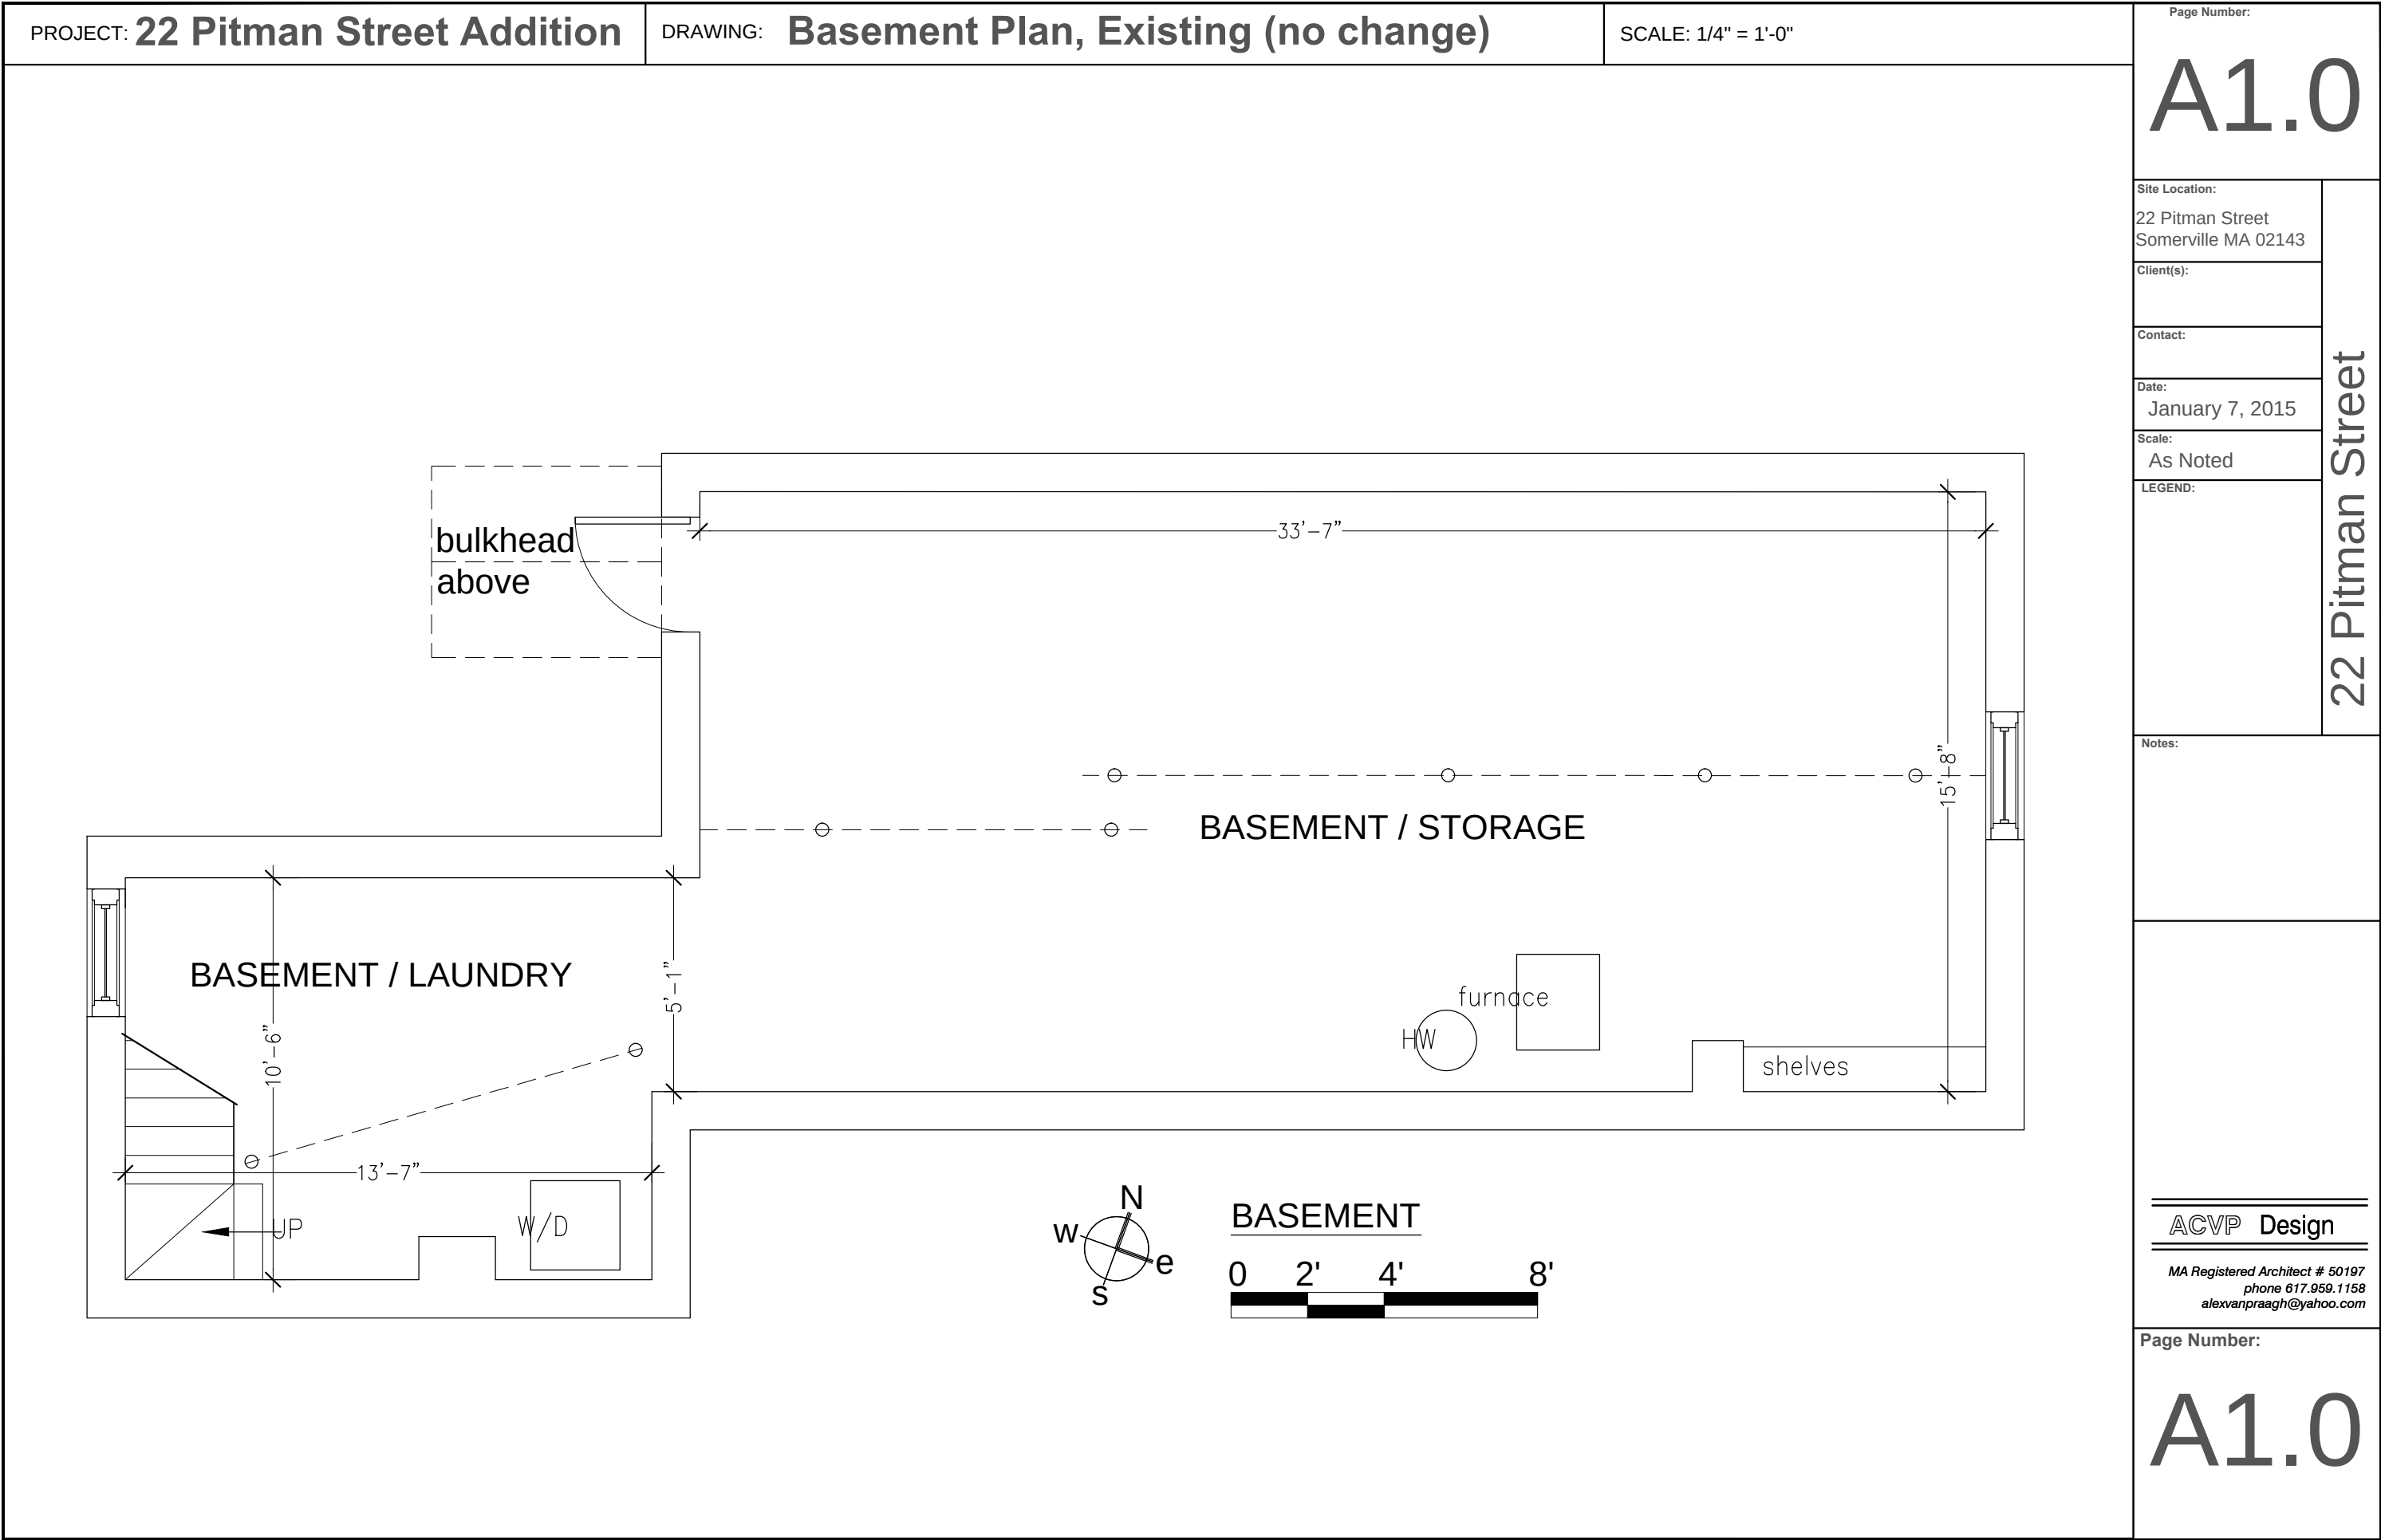

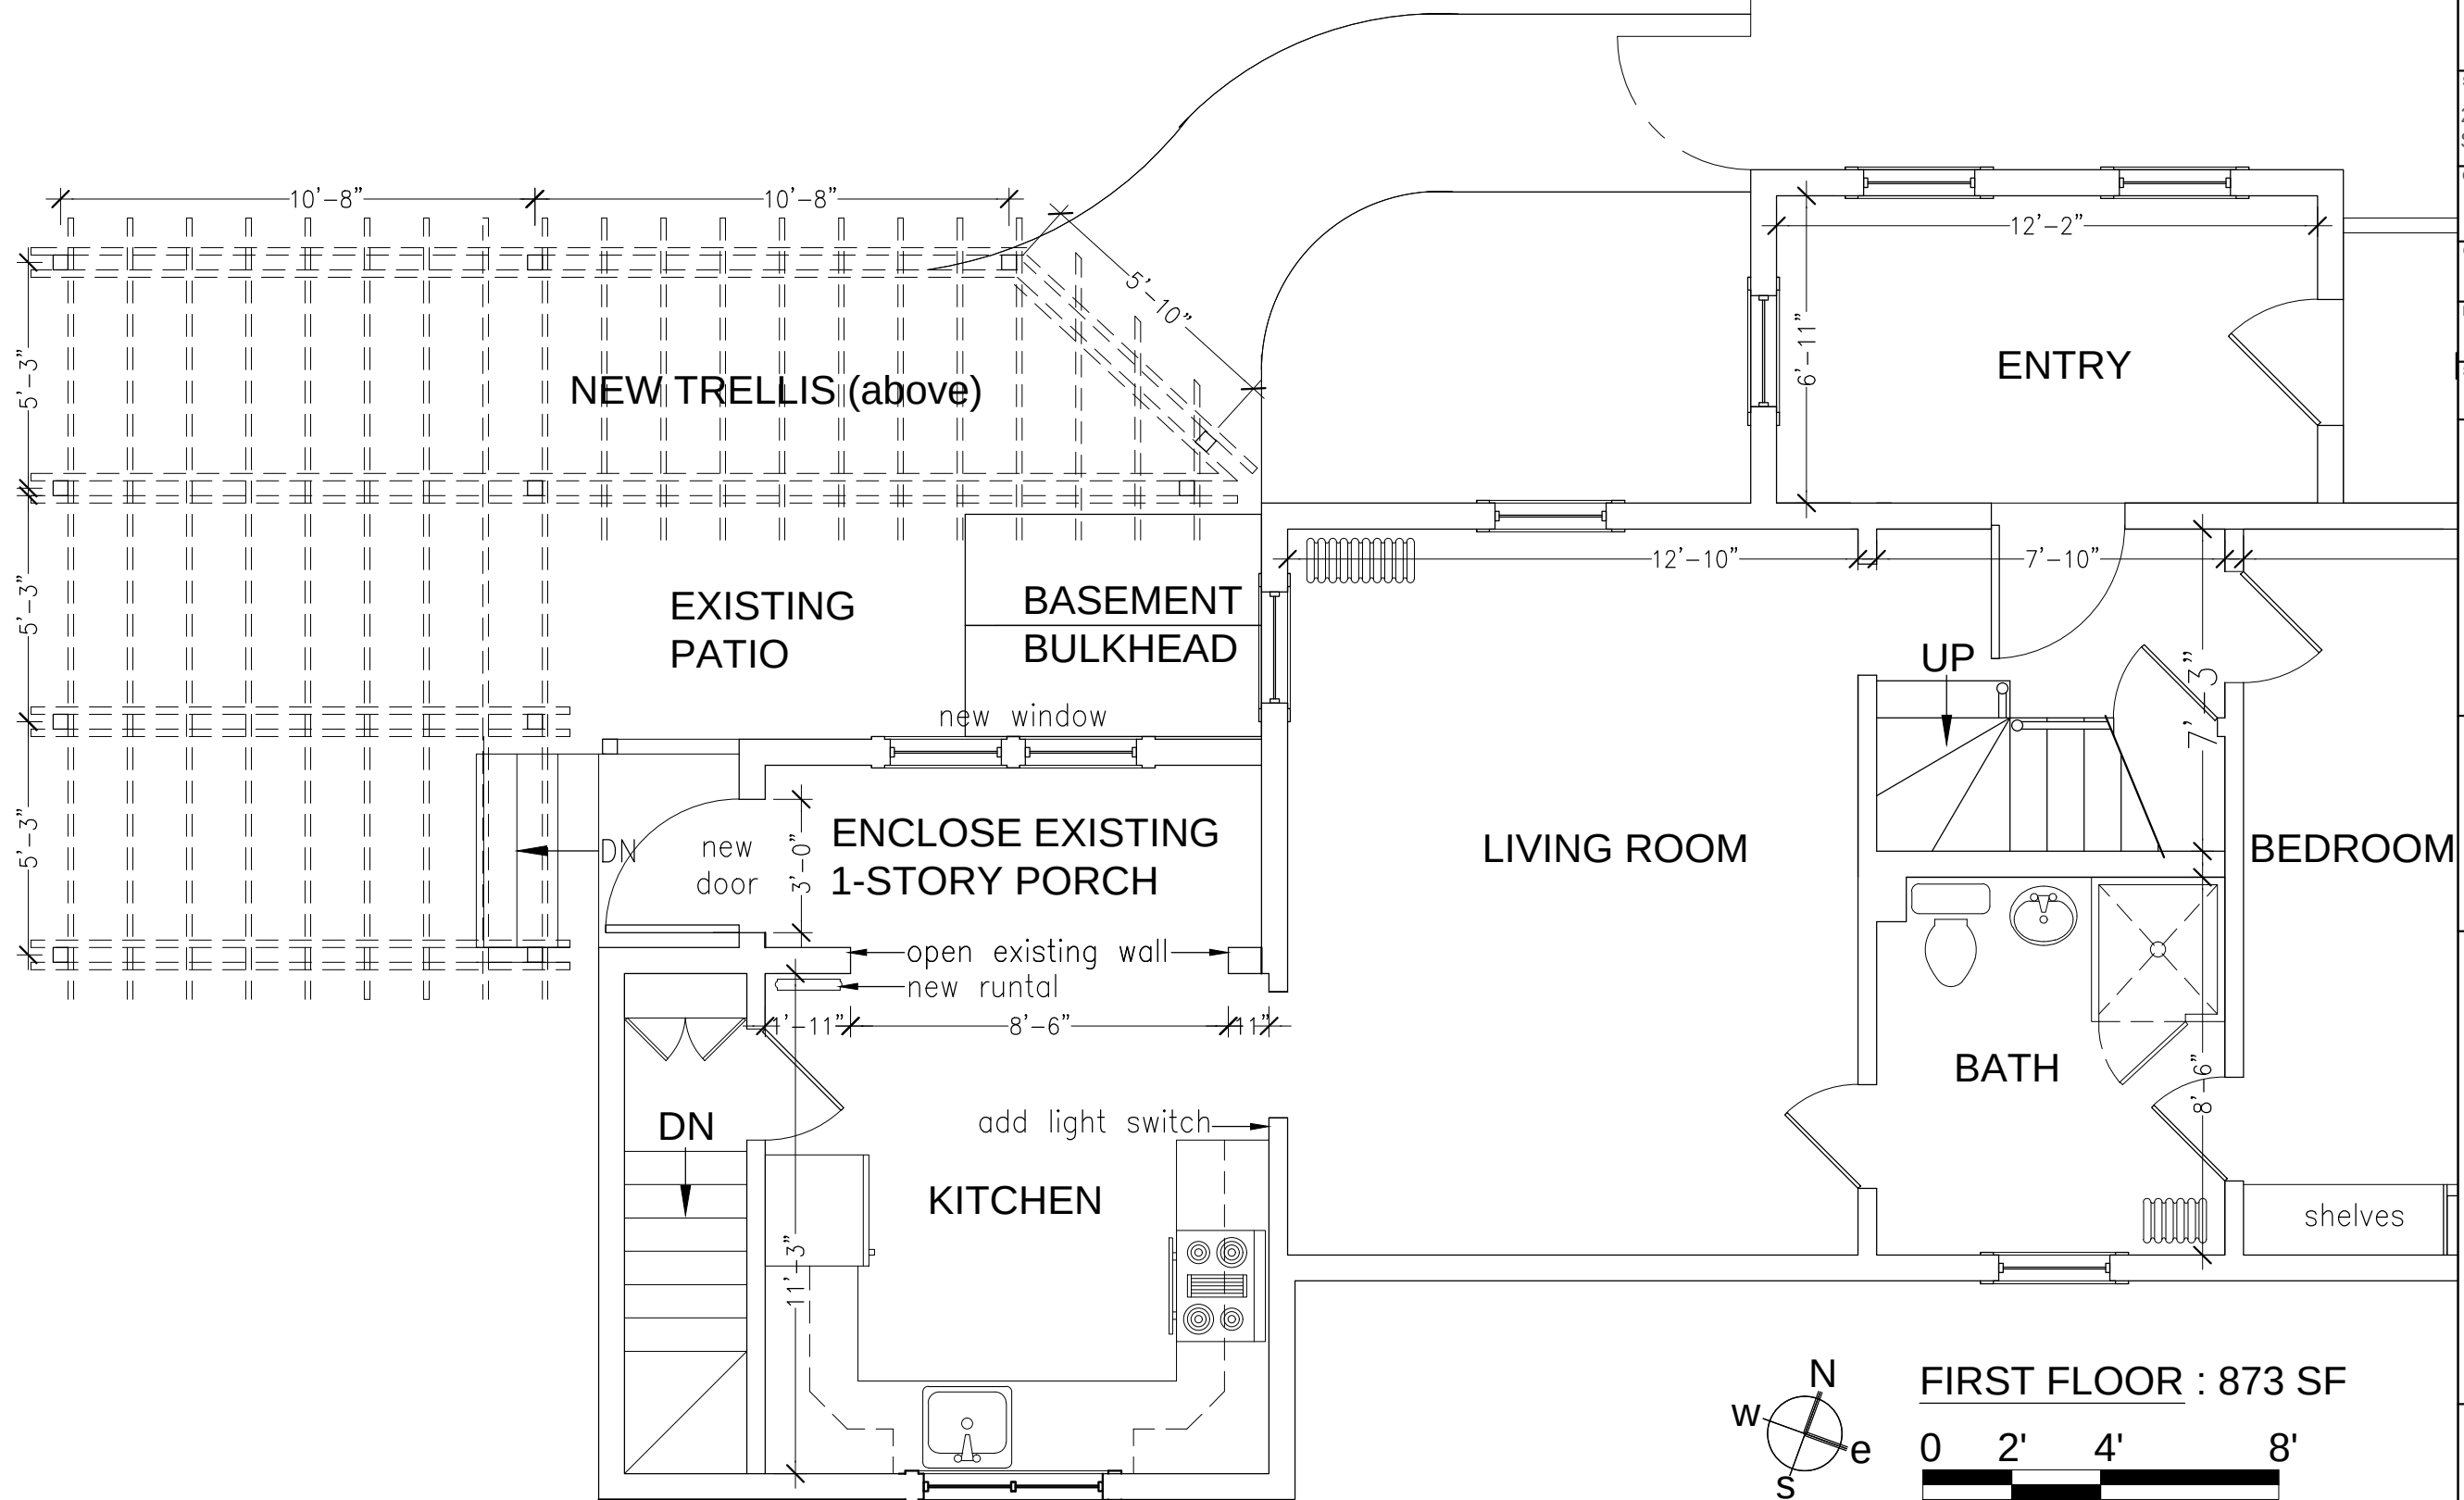

Site Location:

22 Pitman Street
Somerville MA 02143

Client(s):

Contact:

Date:

January 7, 2015

Scale:

As Noted

LEGEND:

22 Pitman Street


Notes:
Rev 1


ACVP Design


MA Registered Architect # 50197
phone 617.959.1158
alexvanpraagh@yahoo.com

Page Number:

A1.2

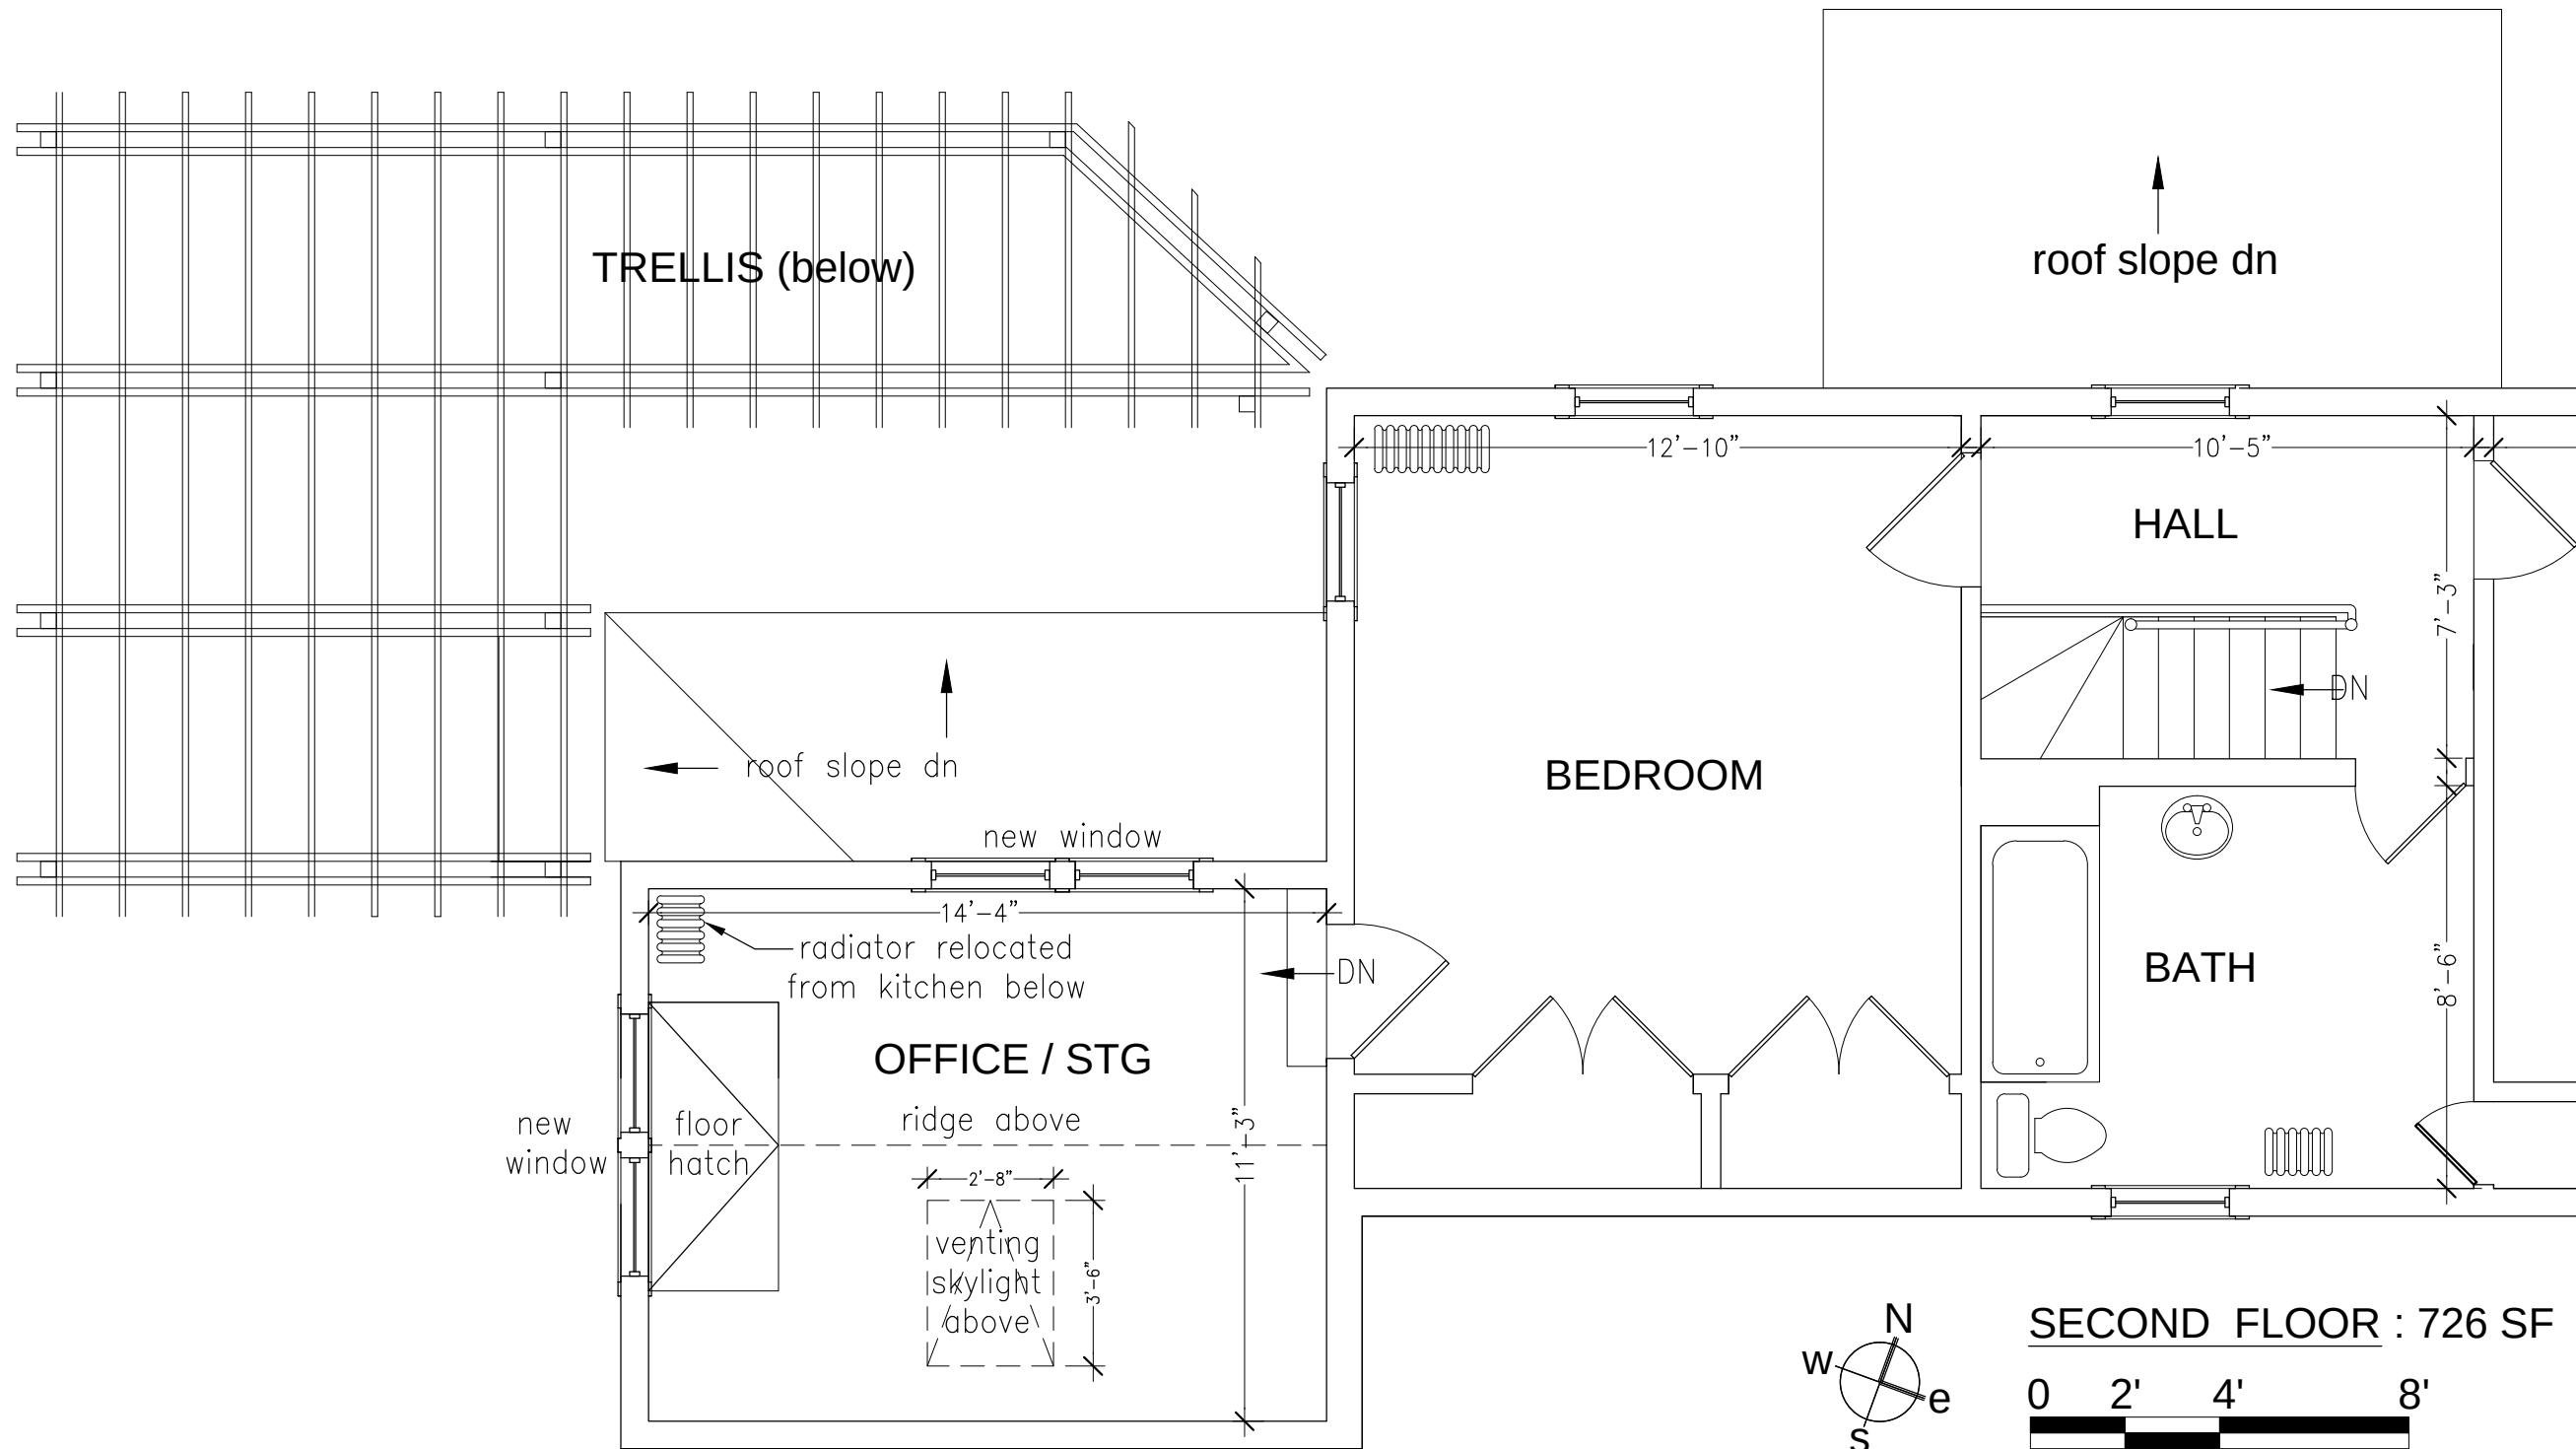

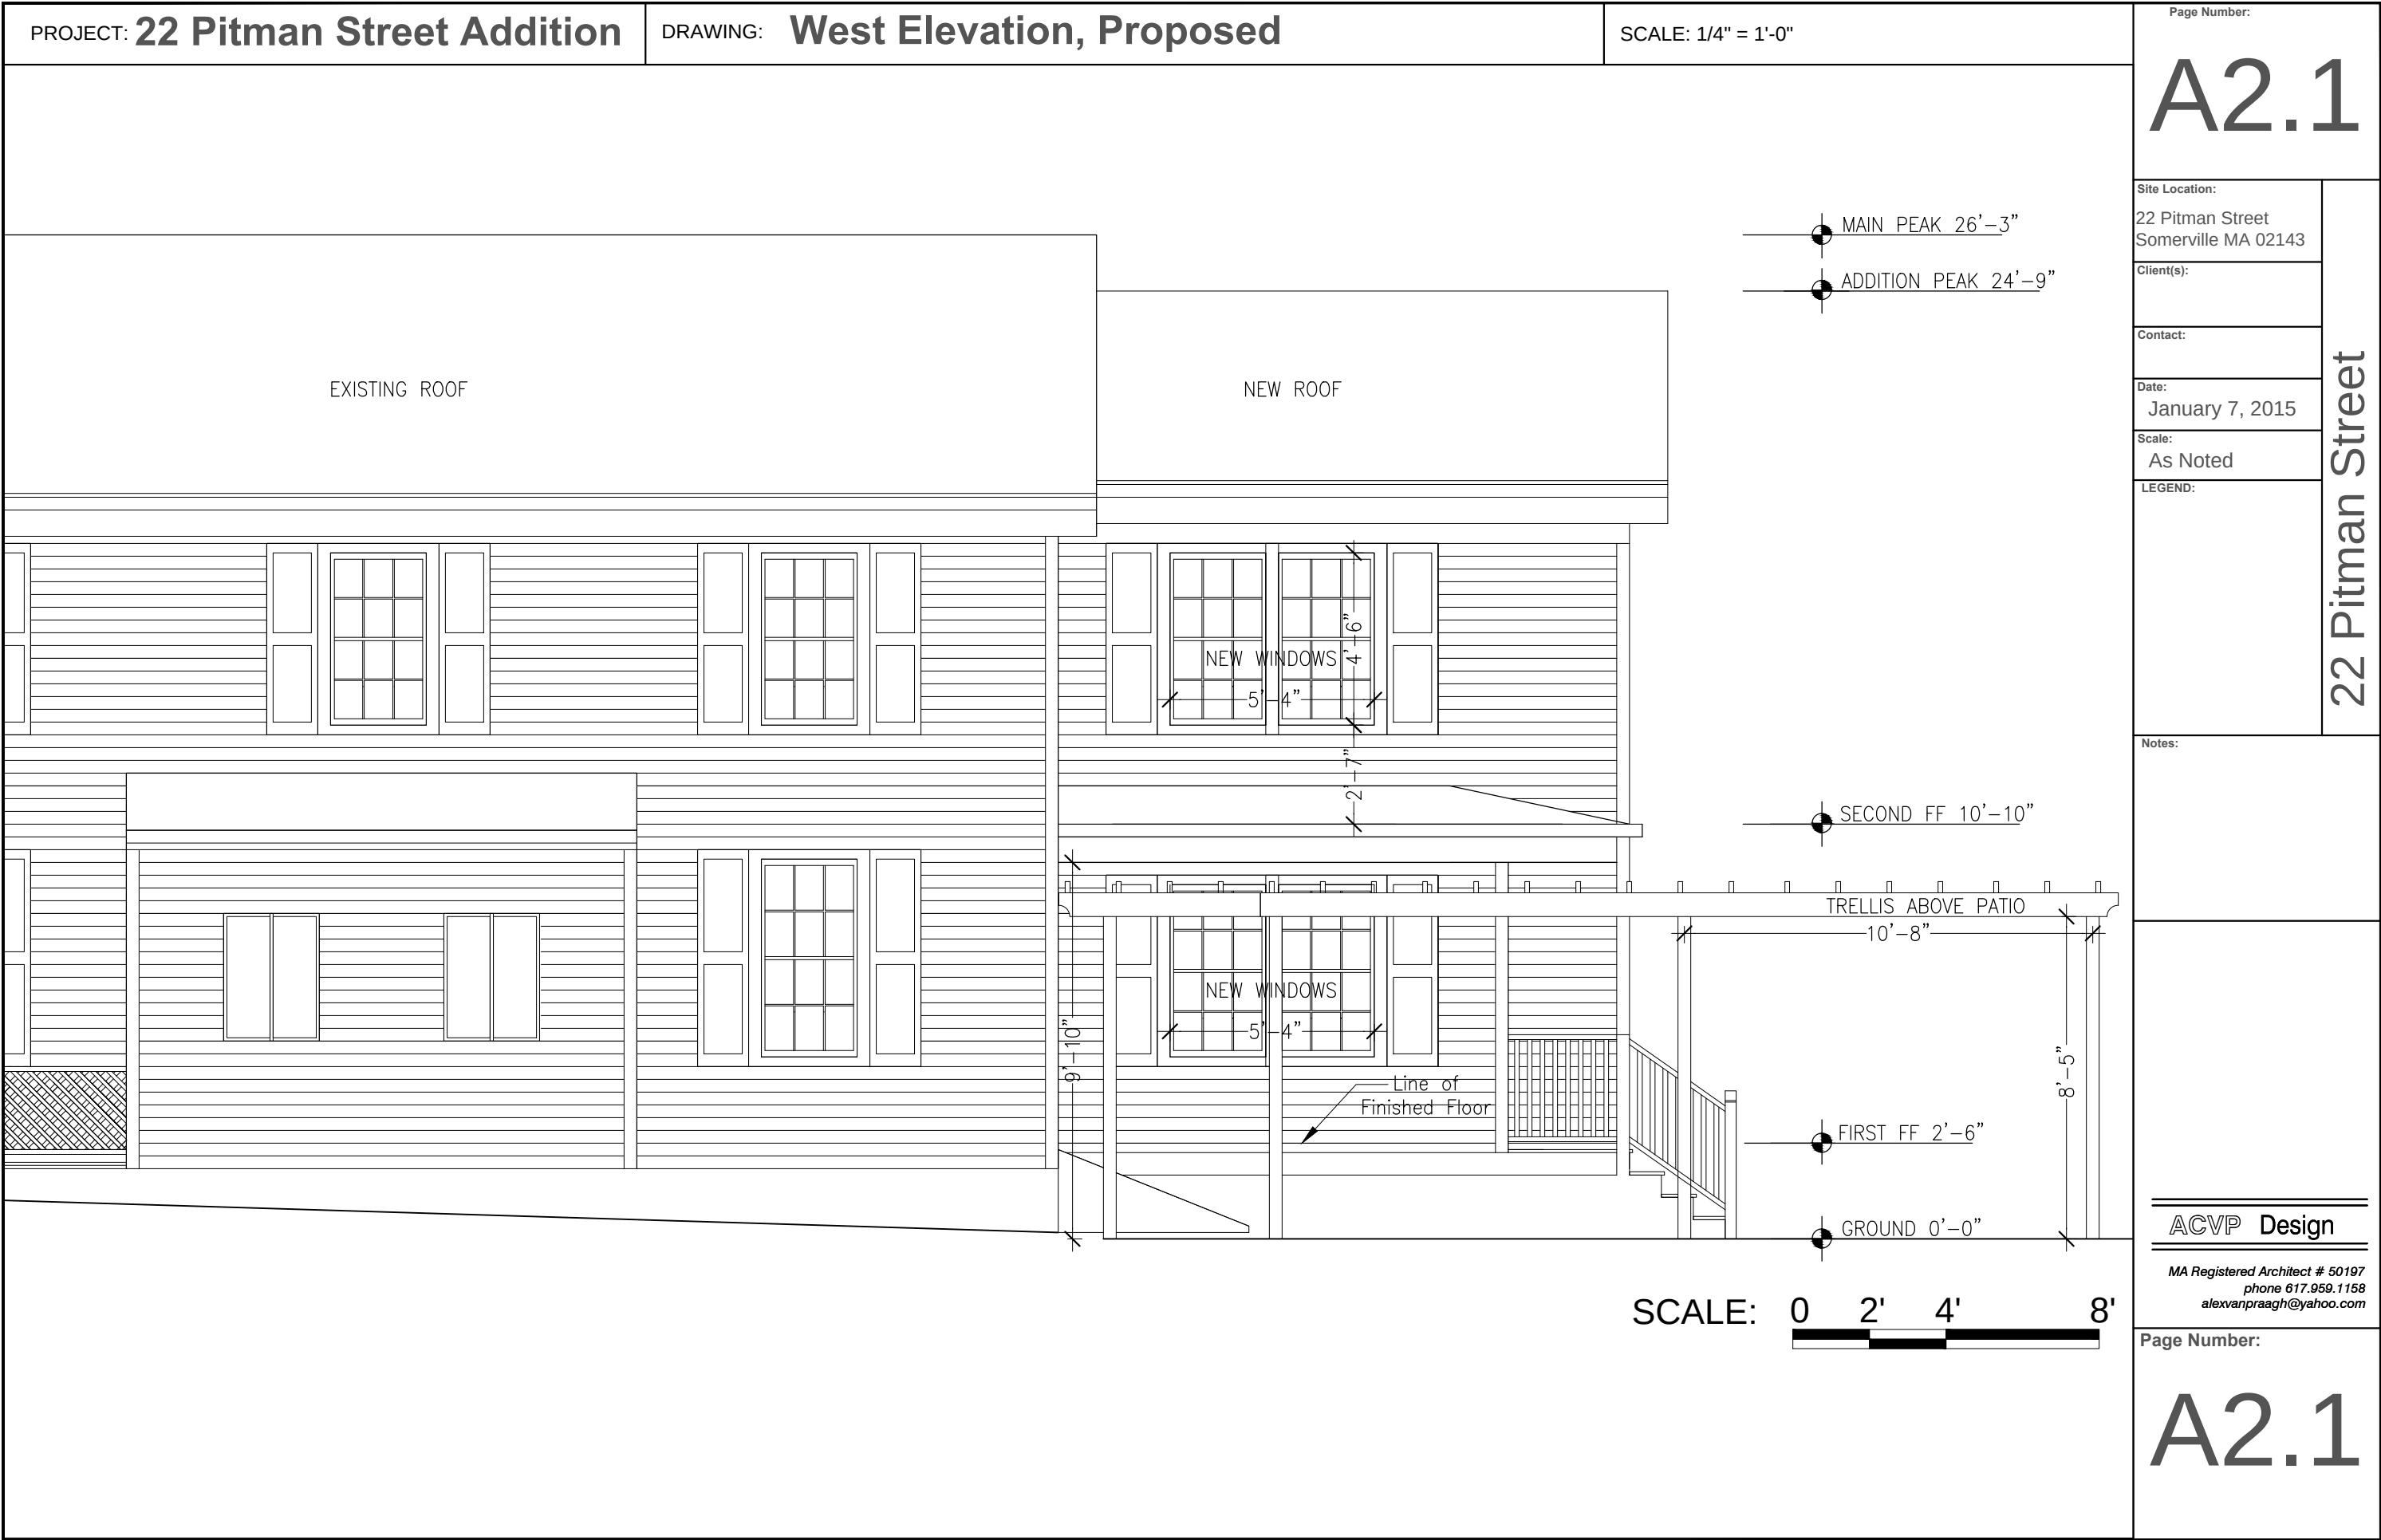

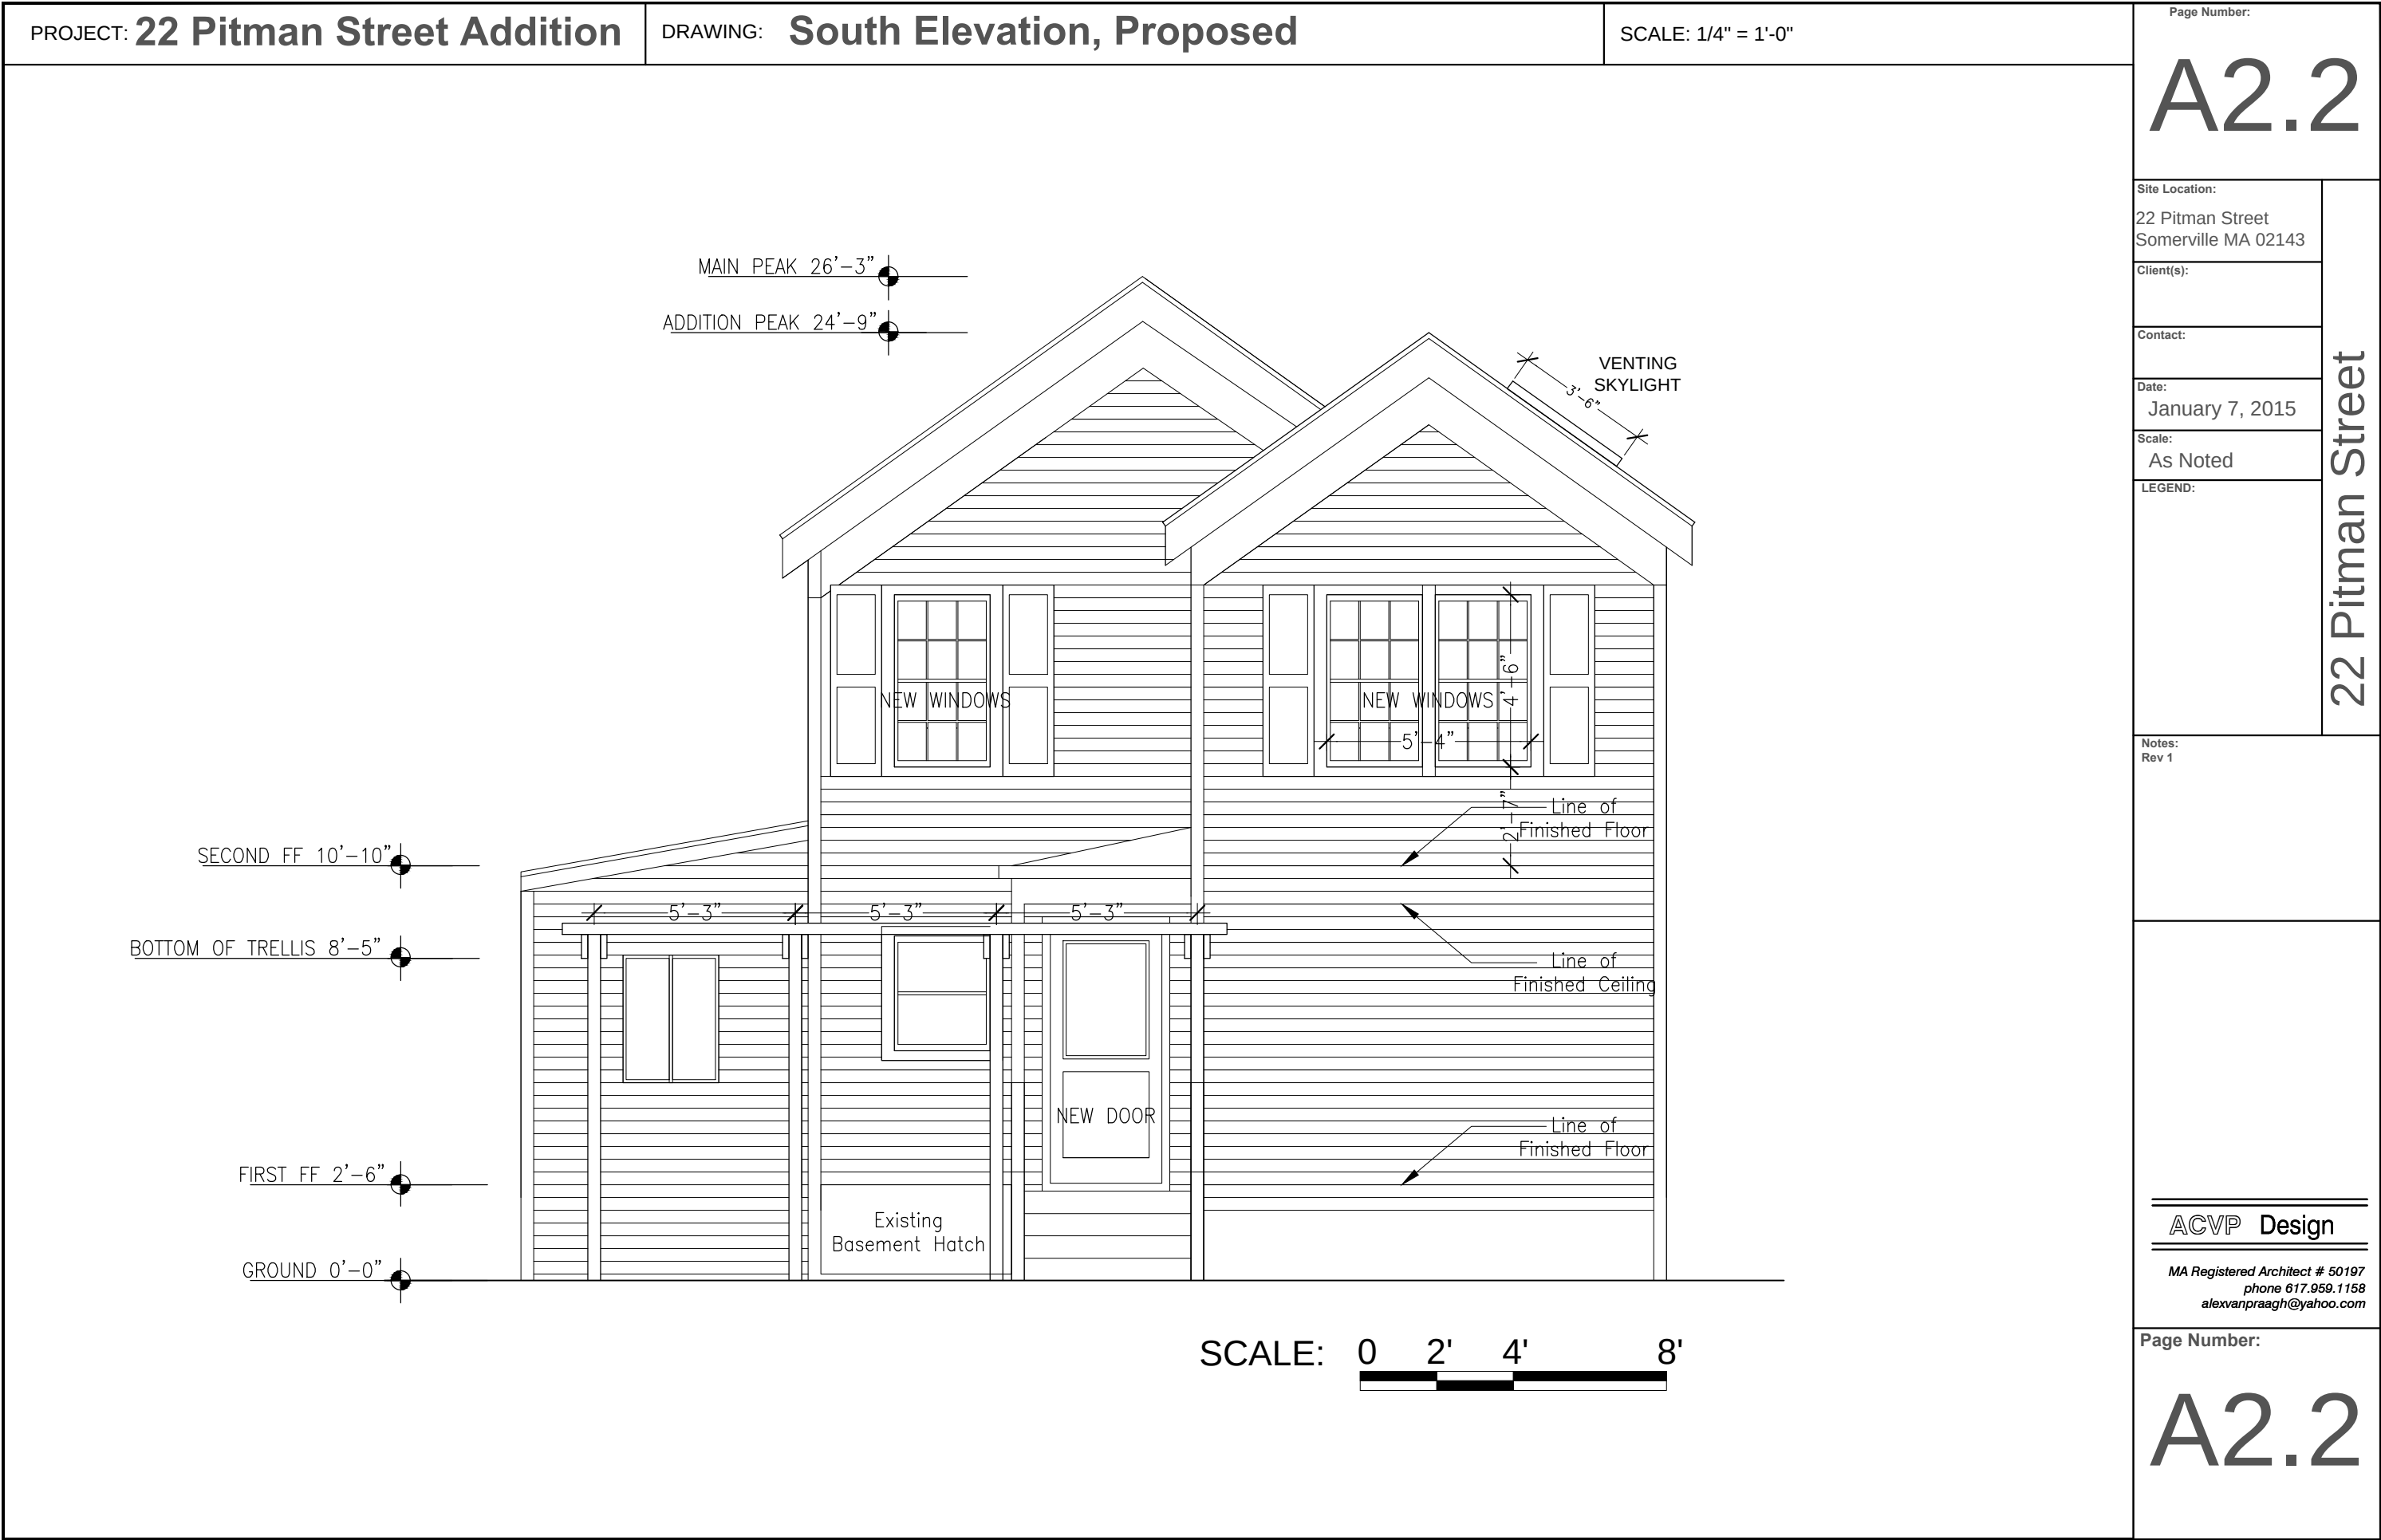

Site Location:

22 Pitman Street
Somerville MA 02143

Client(s):

Contact:

Date:

January 7, 2015

Scale:

As Noted

LEGEND:

22 Pitman Street

Notes:
Rev 1

ACVP Design

MA Registered Architect # 50197
phone 617.959.1158
alexvanpraagh@yahoo.com

Page Number:

A2.3

SCALE:

