



 $\frac{\text{EXISTING} - \text{ATTIC}}{1/4" = 1'-0"}$

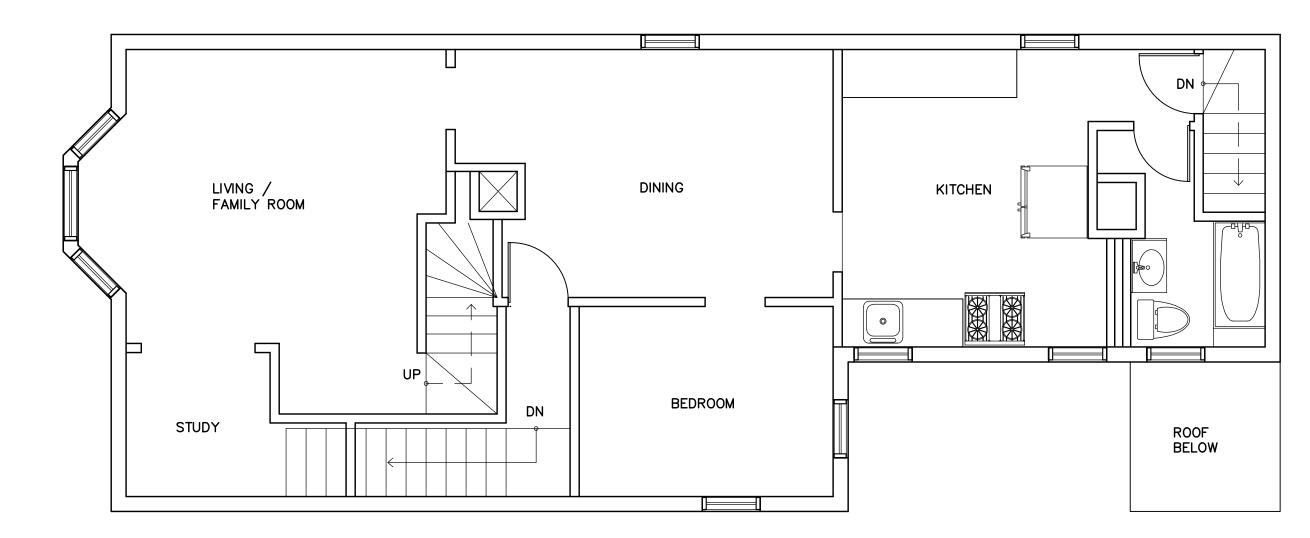

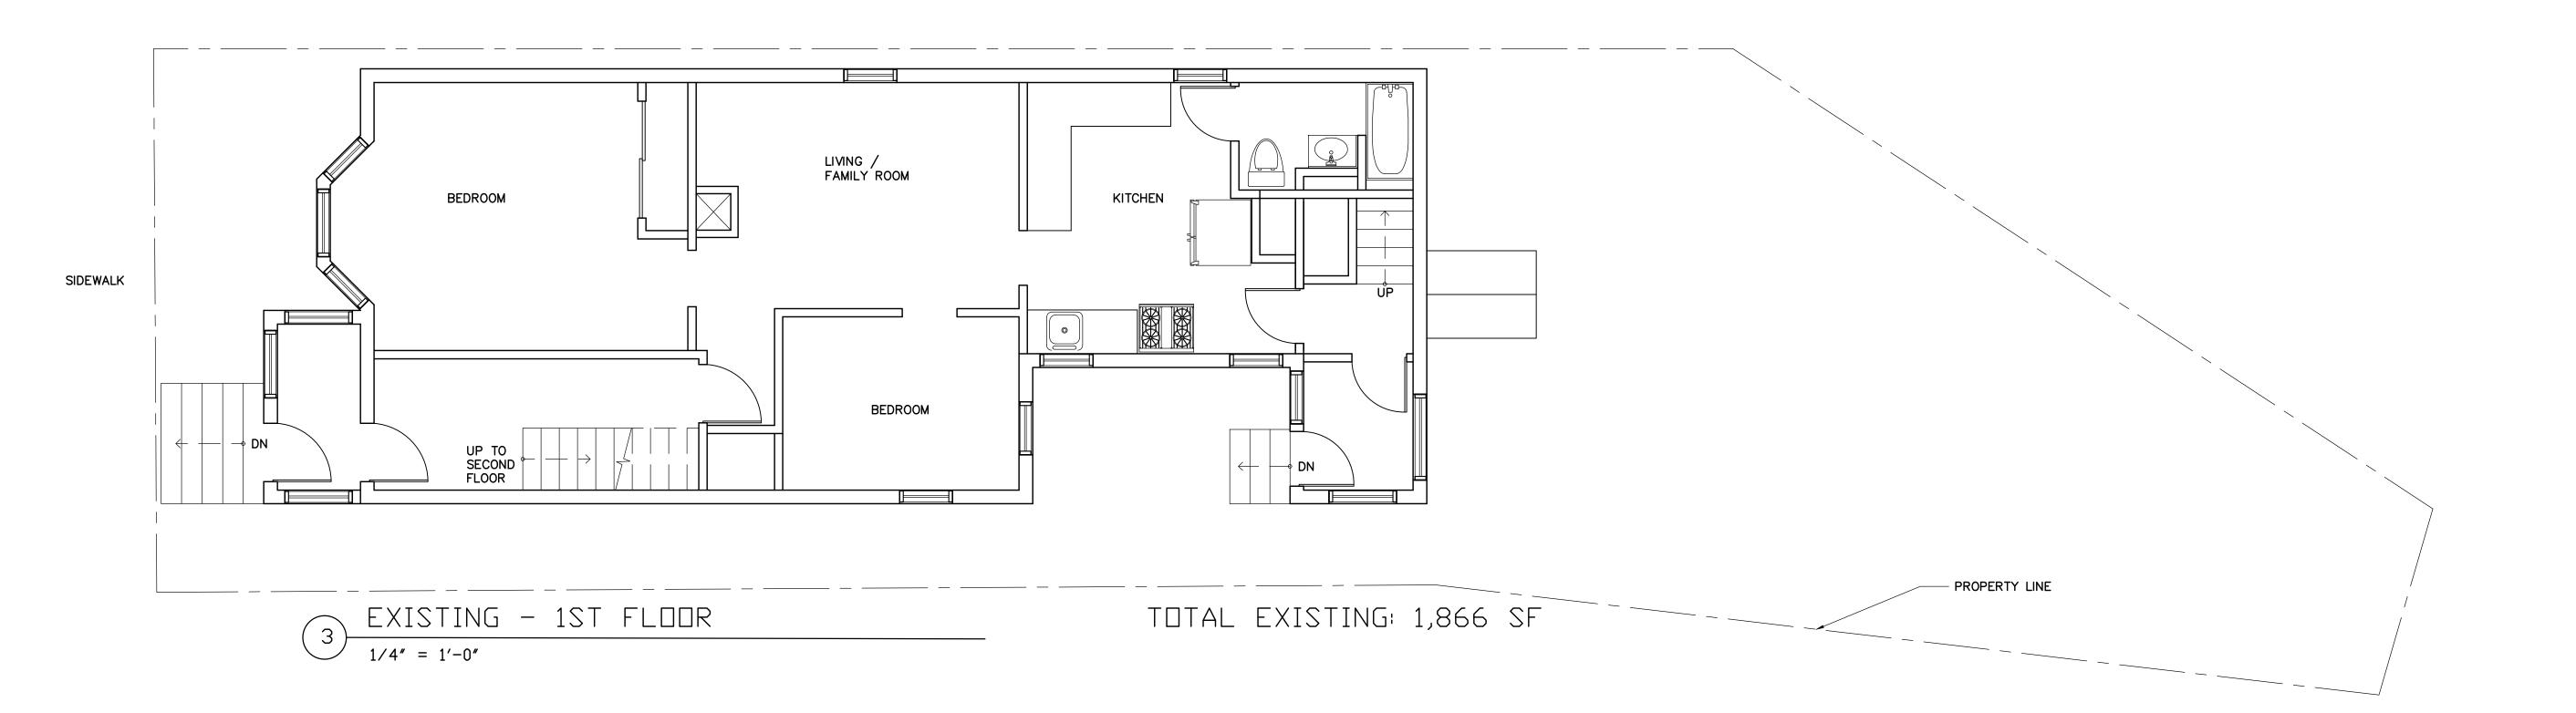

BEN LEE ARCHITECTS


ADDRESS: 121 BRIAR LANE WESTWOOD, MA 02090 T 617-775-7052

CLIENT:

FATIMA ABOUZID SOUMIA Z ABOUZID 741 SOMERVILLE AVE SOMERVILLE, MA 02143

PROGRESS

TWO FAMILY DWELLING
- RENOVATION & ADDITION
741 SOMERVILLE AVE
SOMERVILLE, MA 02143

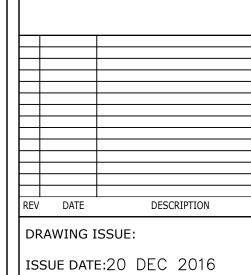

PROJECT NUMBER: 16025 DRAWN BY: BL CHECKED BY: BL

EXISTING PLANS

EX 1.0

